


ORIGINAL SURVEY	DATE
SURVEYED	BY
NOTE BOOK	
TEMPLATE	
AREAS CHECKED	

FINAL SURVEY	DATE
SURVEYED	BY
NOTE BOOK	
TEMPLATE	
AREAS CHECKED	

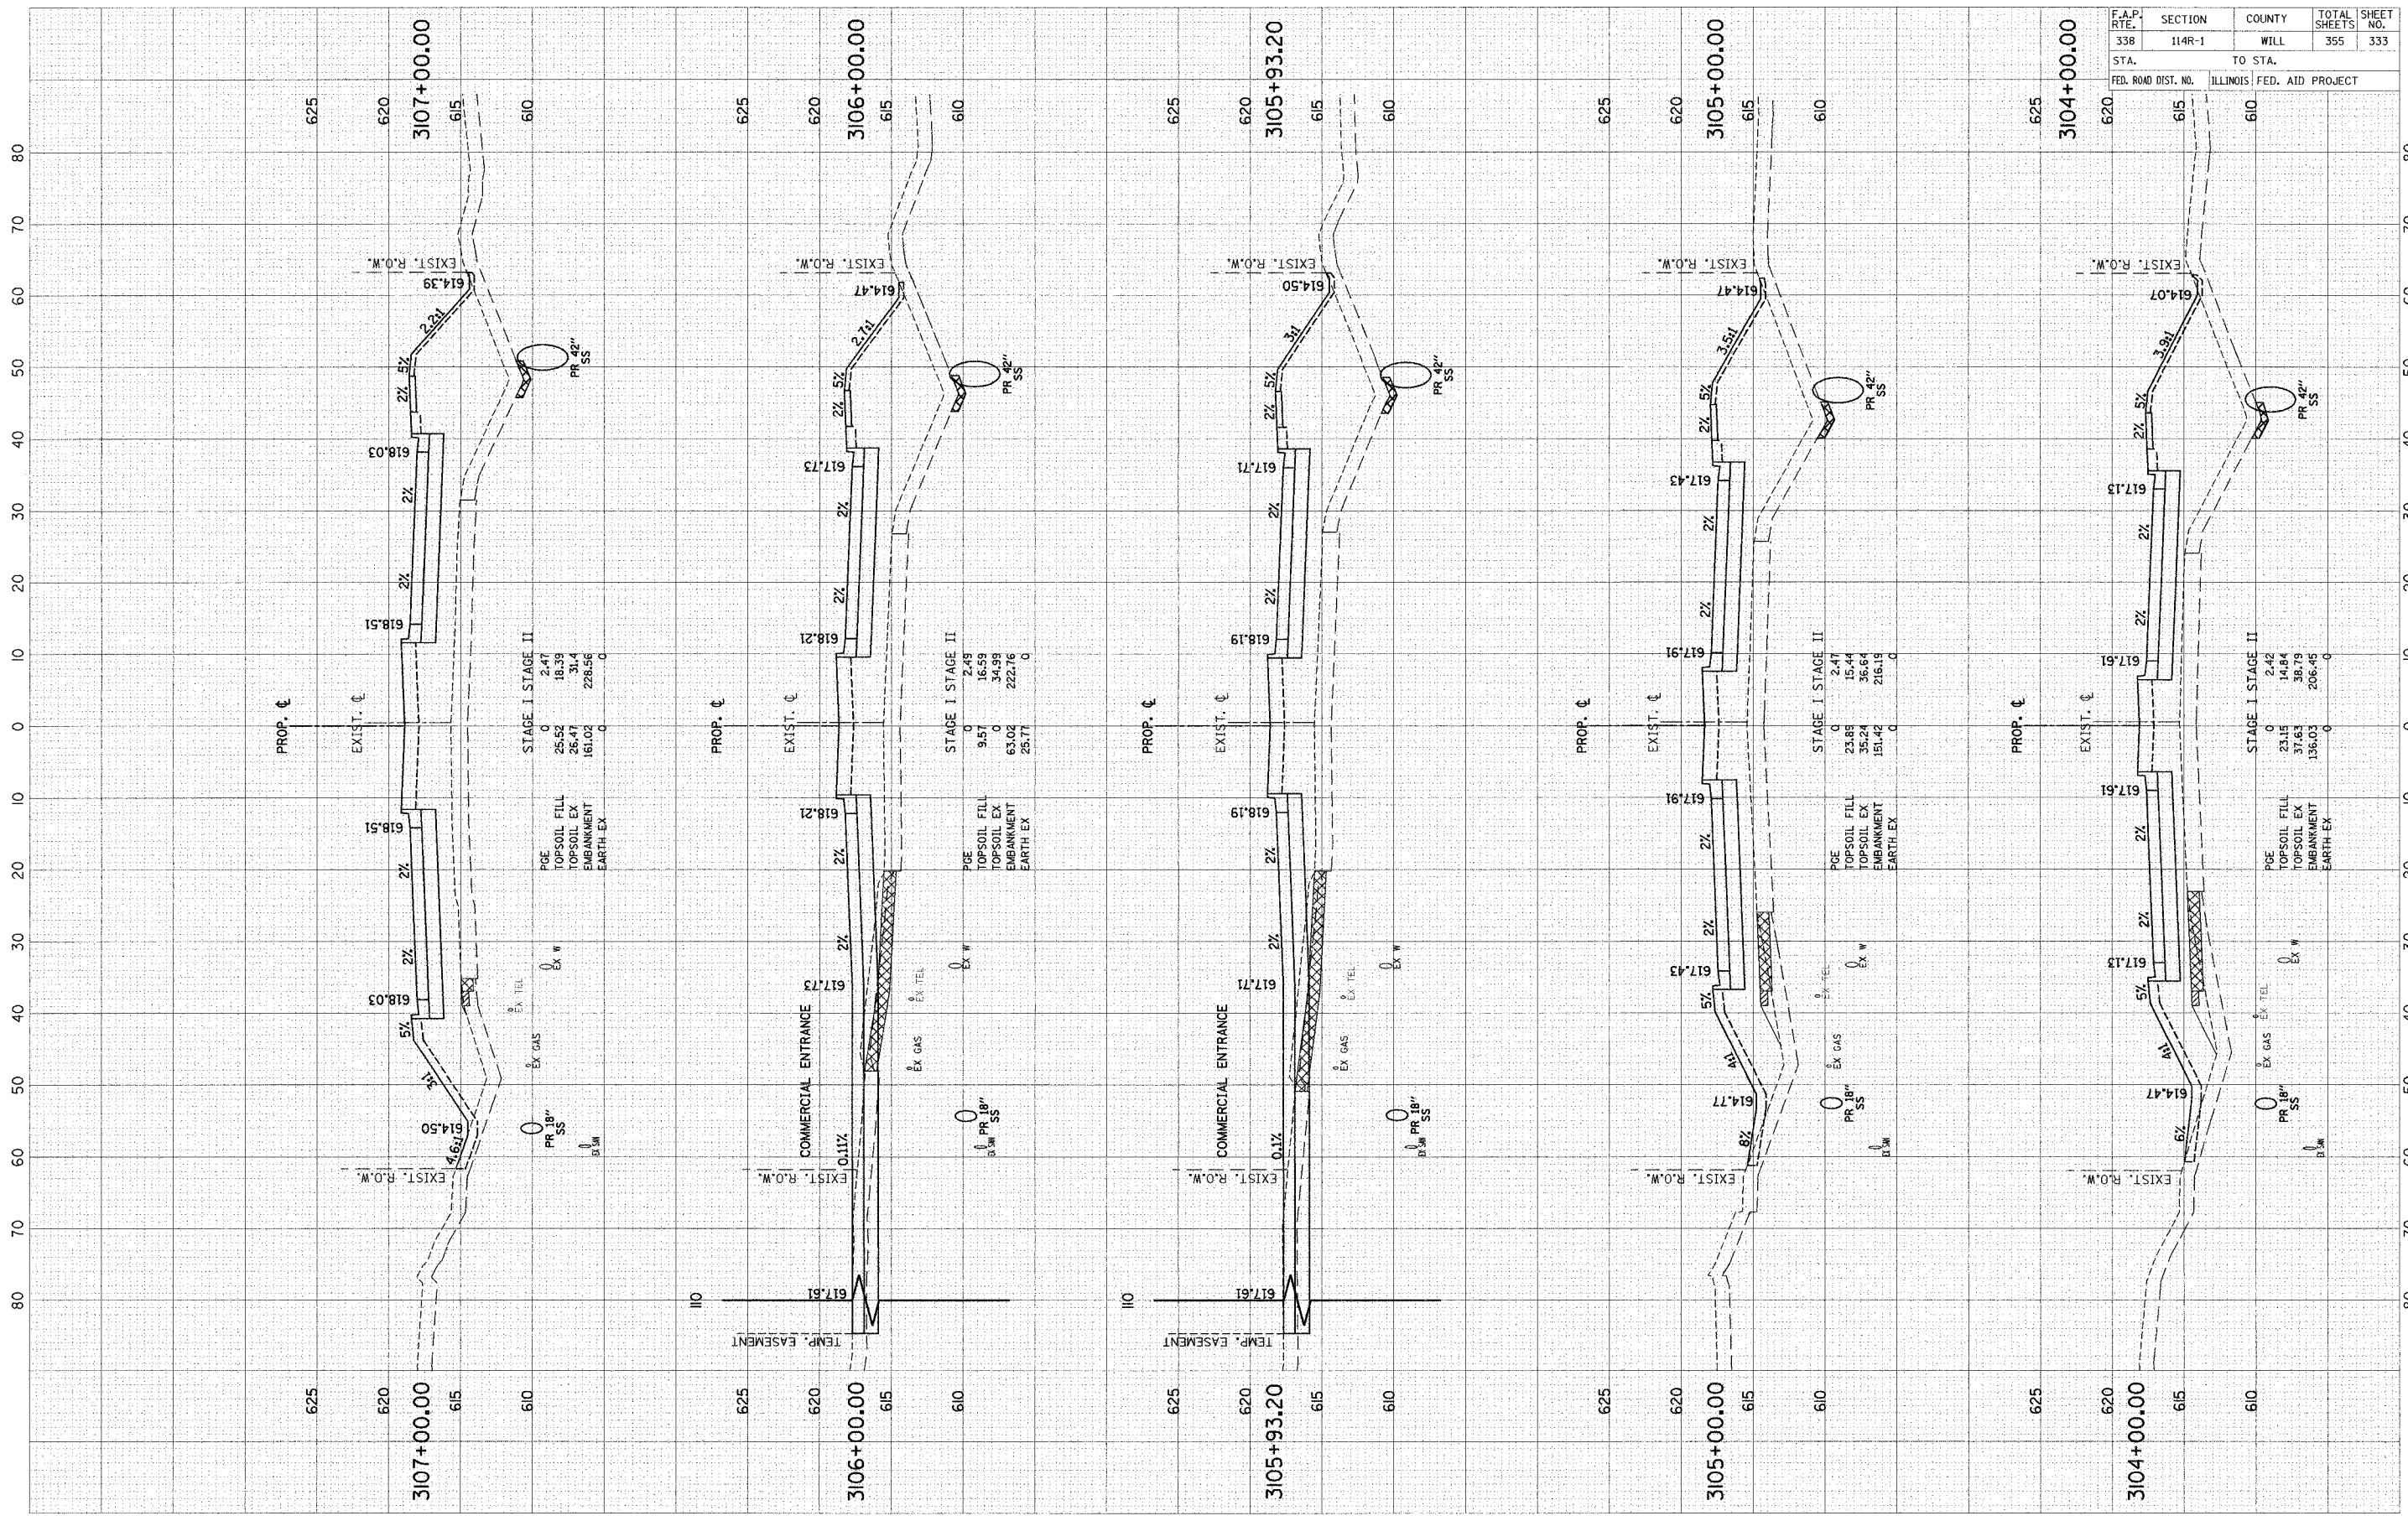

F.A.P. RT#	SECTION	COUNTY	TOTAL SHEETS	SHEET NO.
338	114R-1	WILL	355	333
STA.	TO STA.			
FED. ROAD DIST. NO.	ILLINOIS FED. AID PROJECT			

SCALE: 1" = 10' HORIZ.  
1" = 5' VERT.