


ORIGINAL SURVEY BY DATE
 REVISIONS BY DATE
 PLOTTED BY DATE
 NOTE BOOK NO. TEMPLATE NO. AREAS CHECKED

FINAL SURVEY BY DATE
 REVISIONS BY DATE
 PLOTTED BY DATE
 NOTE BOOK NO. TEMPLATE NO. AREAS CHECKED

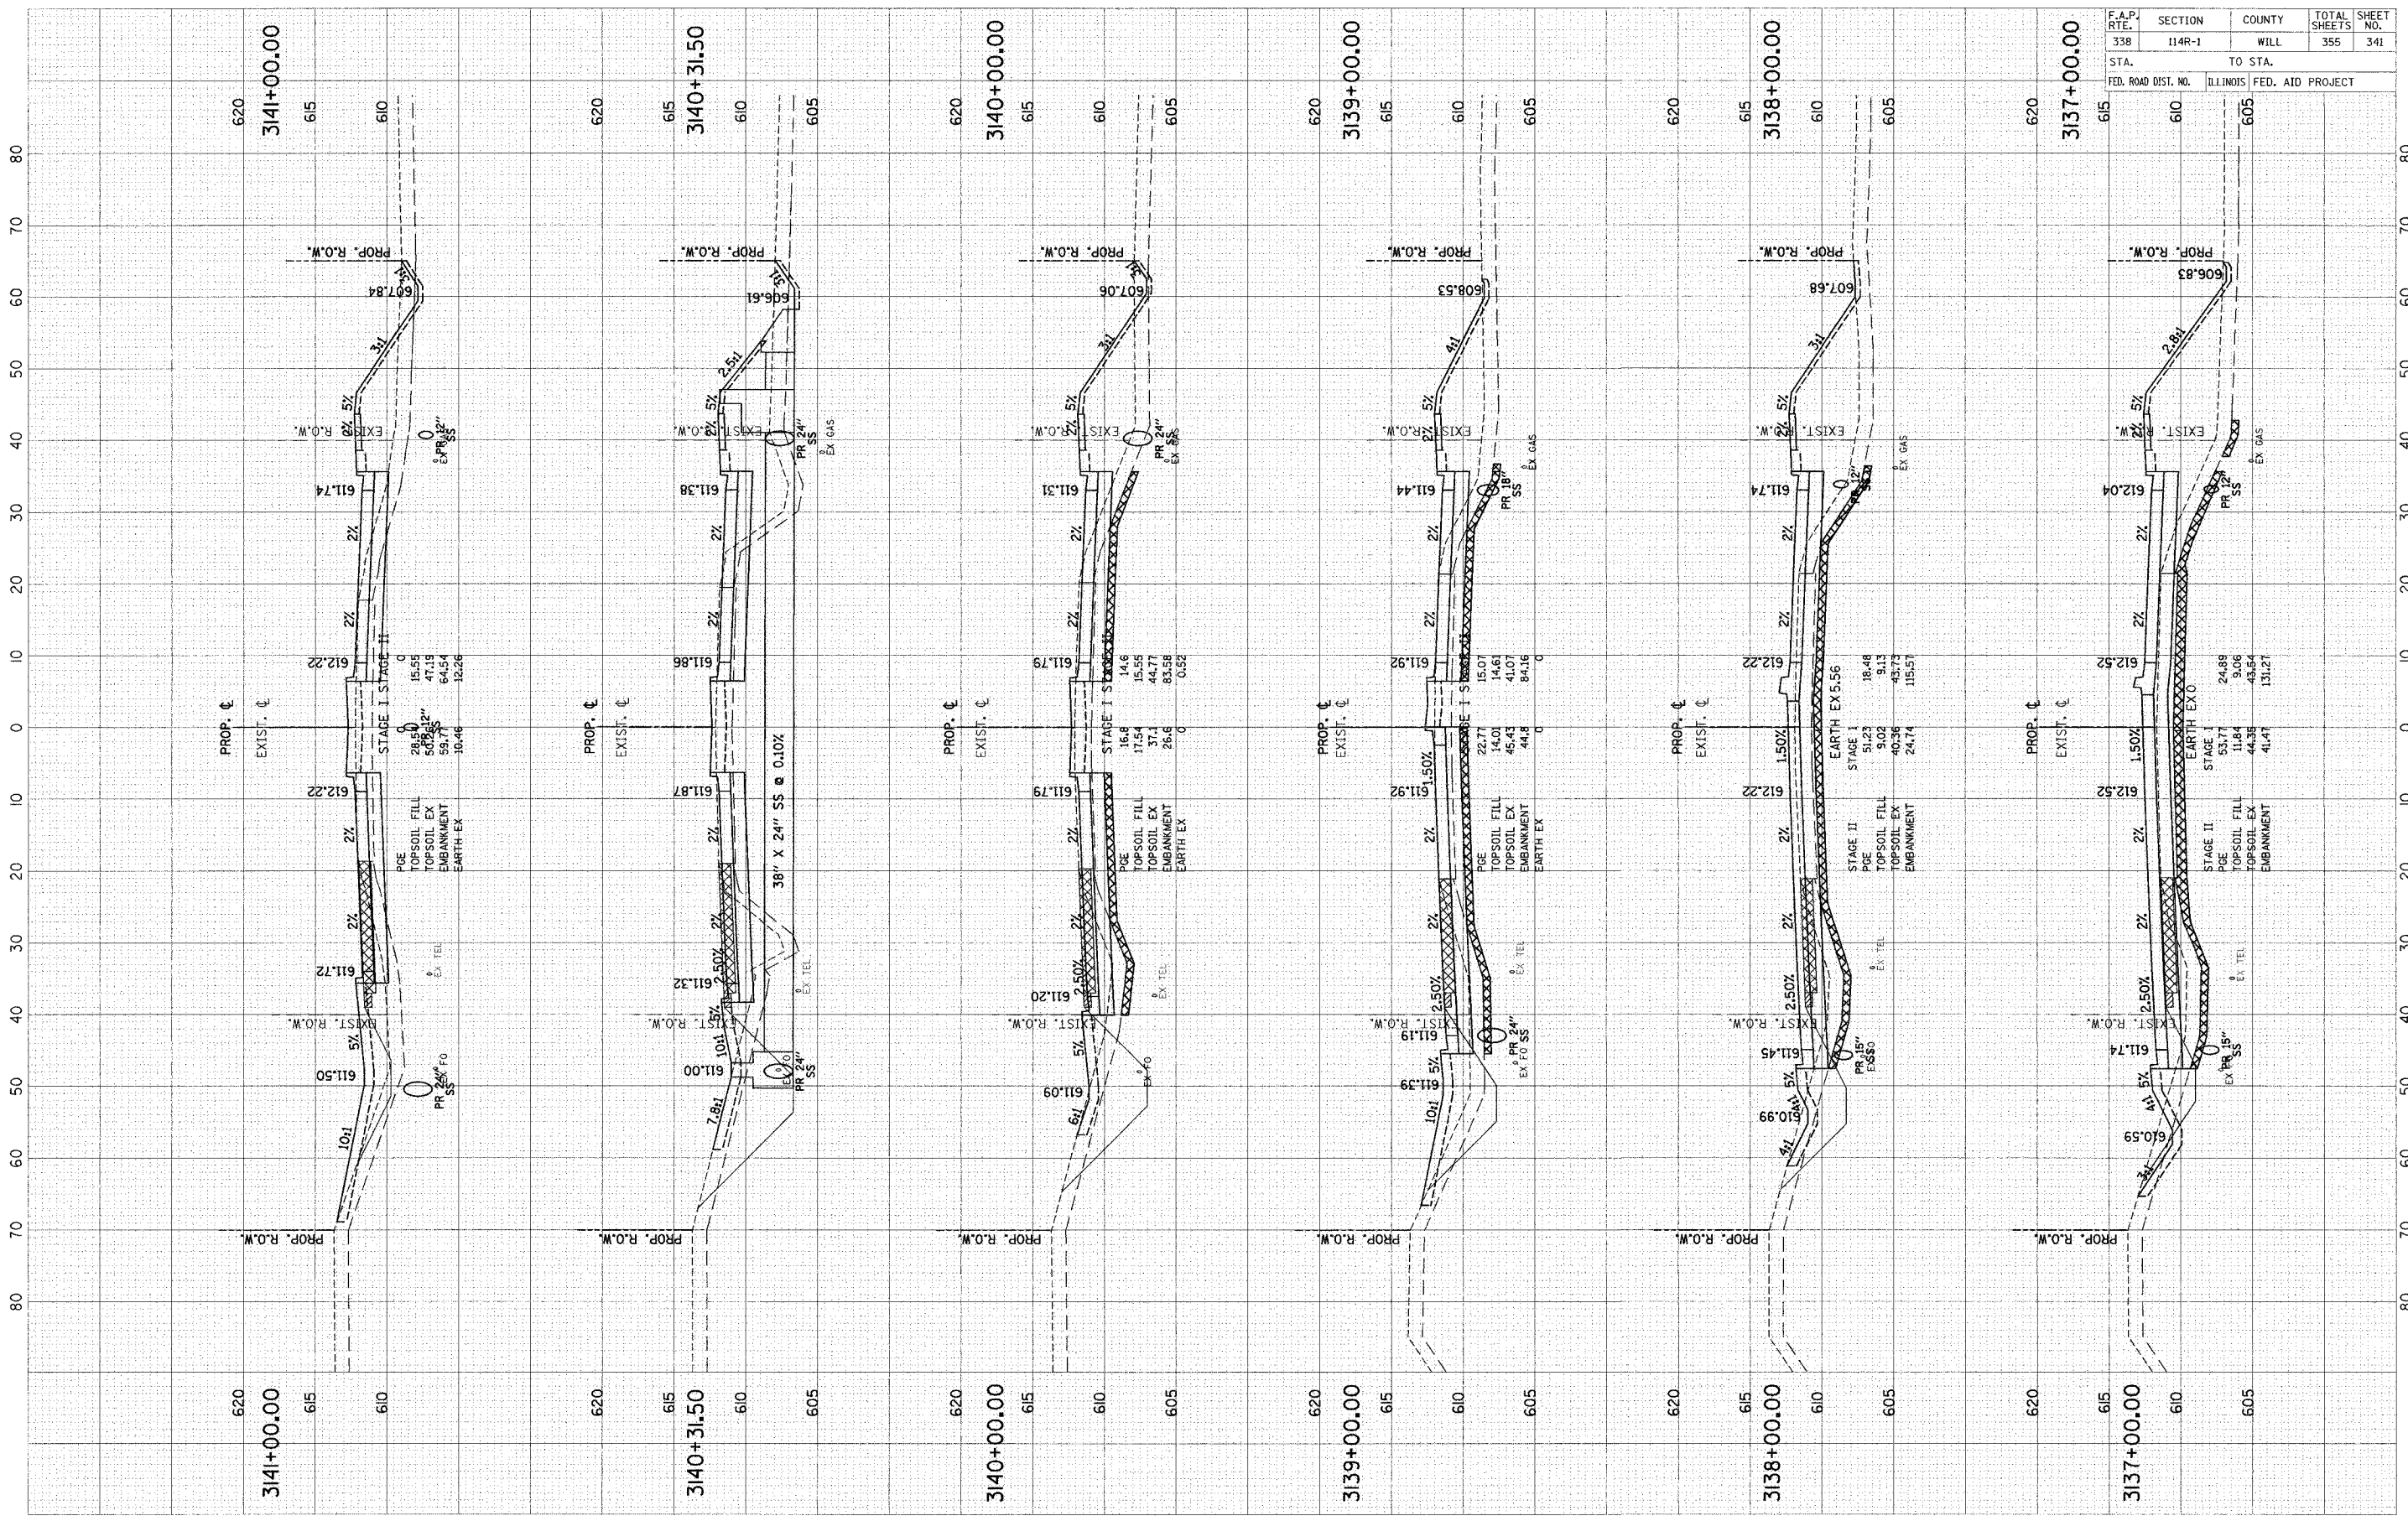

F.A.P. RTE.	SECTION	COUNTY	TOTAL SHEETS	SHEET NO.
338	114R-1	WILL	355	341
STA.	TO STA.			
FED. ROAD DIST. NO.	ILLINOIS FED. AID PROJECT			

SCALE: H = 10' HORIZ.
 V = 5' VERT.