


DESIGNED	BY	DATE
SURVEY		
NOTED		
PLOTTED		
TEMPLATE		
NO. 1		

ORIGINAL	BY	DATE
SURVEY		
NOTED		
PLOTTED		
TEMPLATE		
NO. 1		

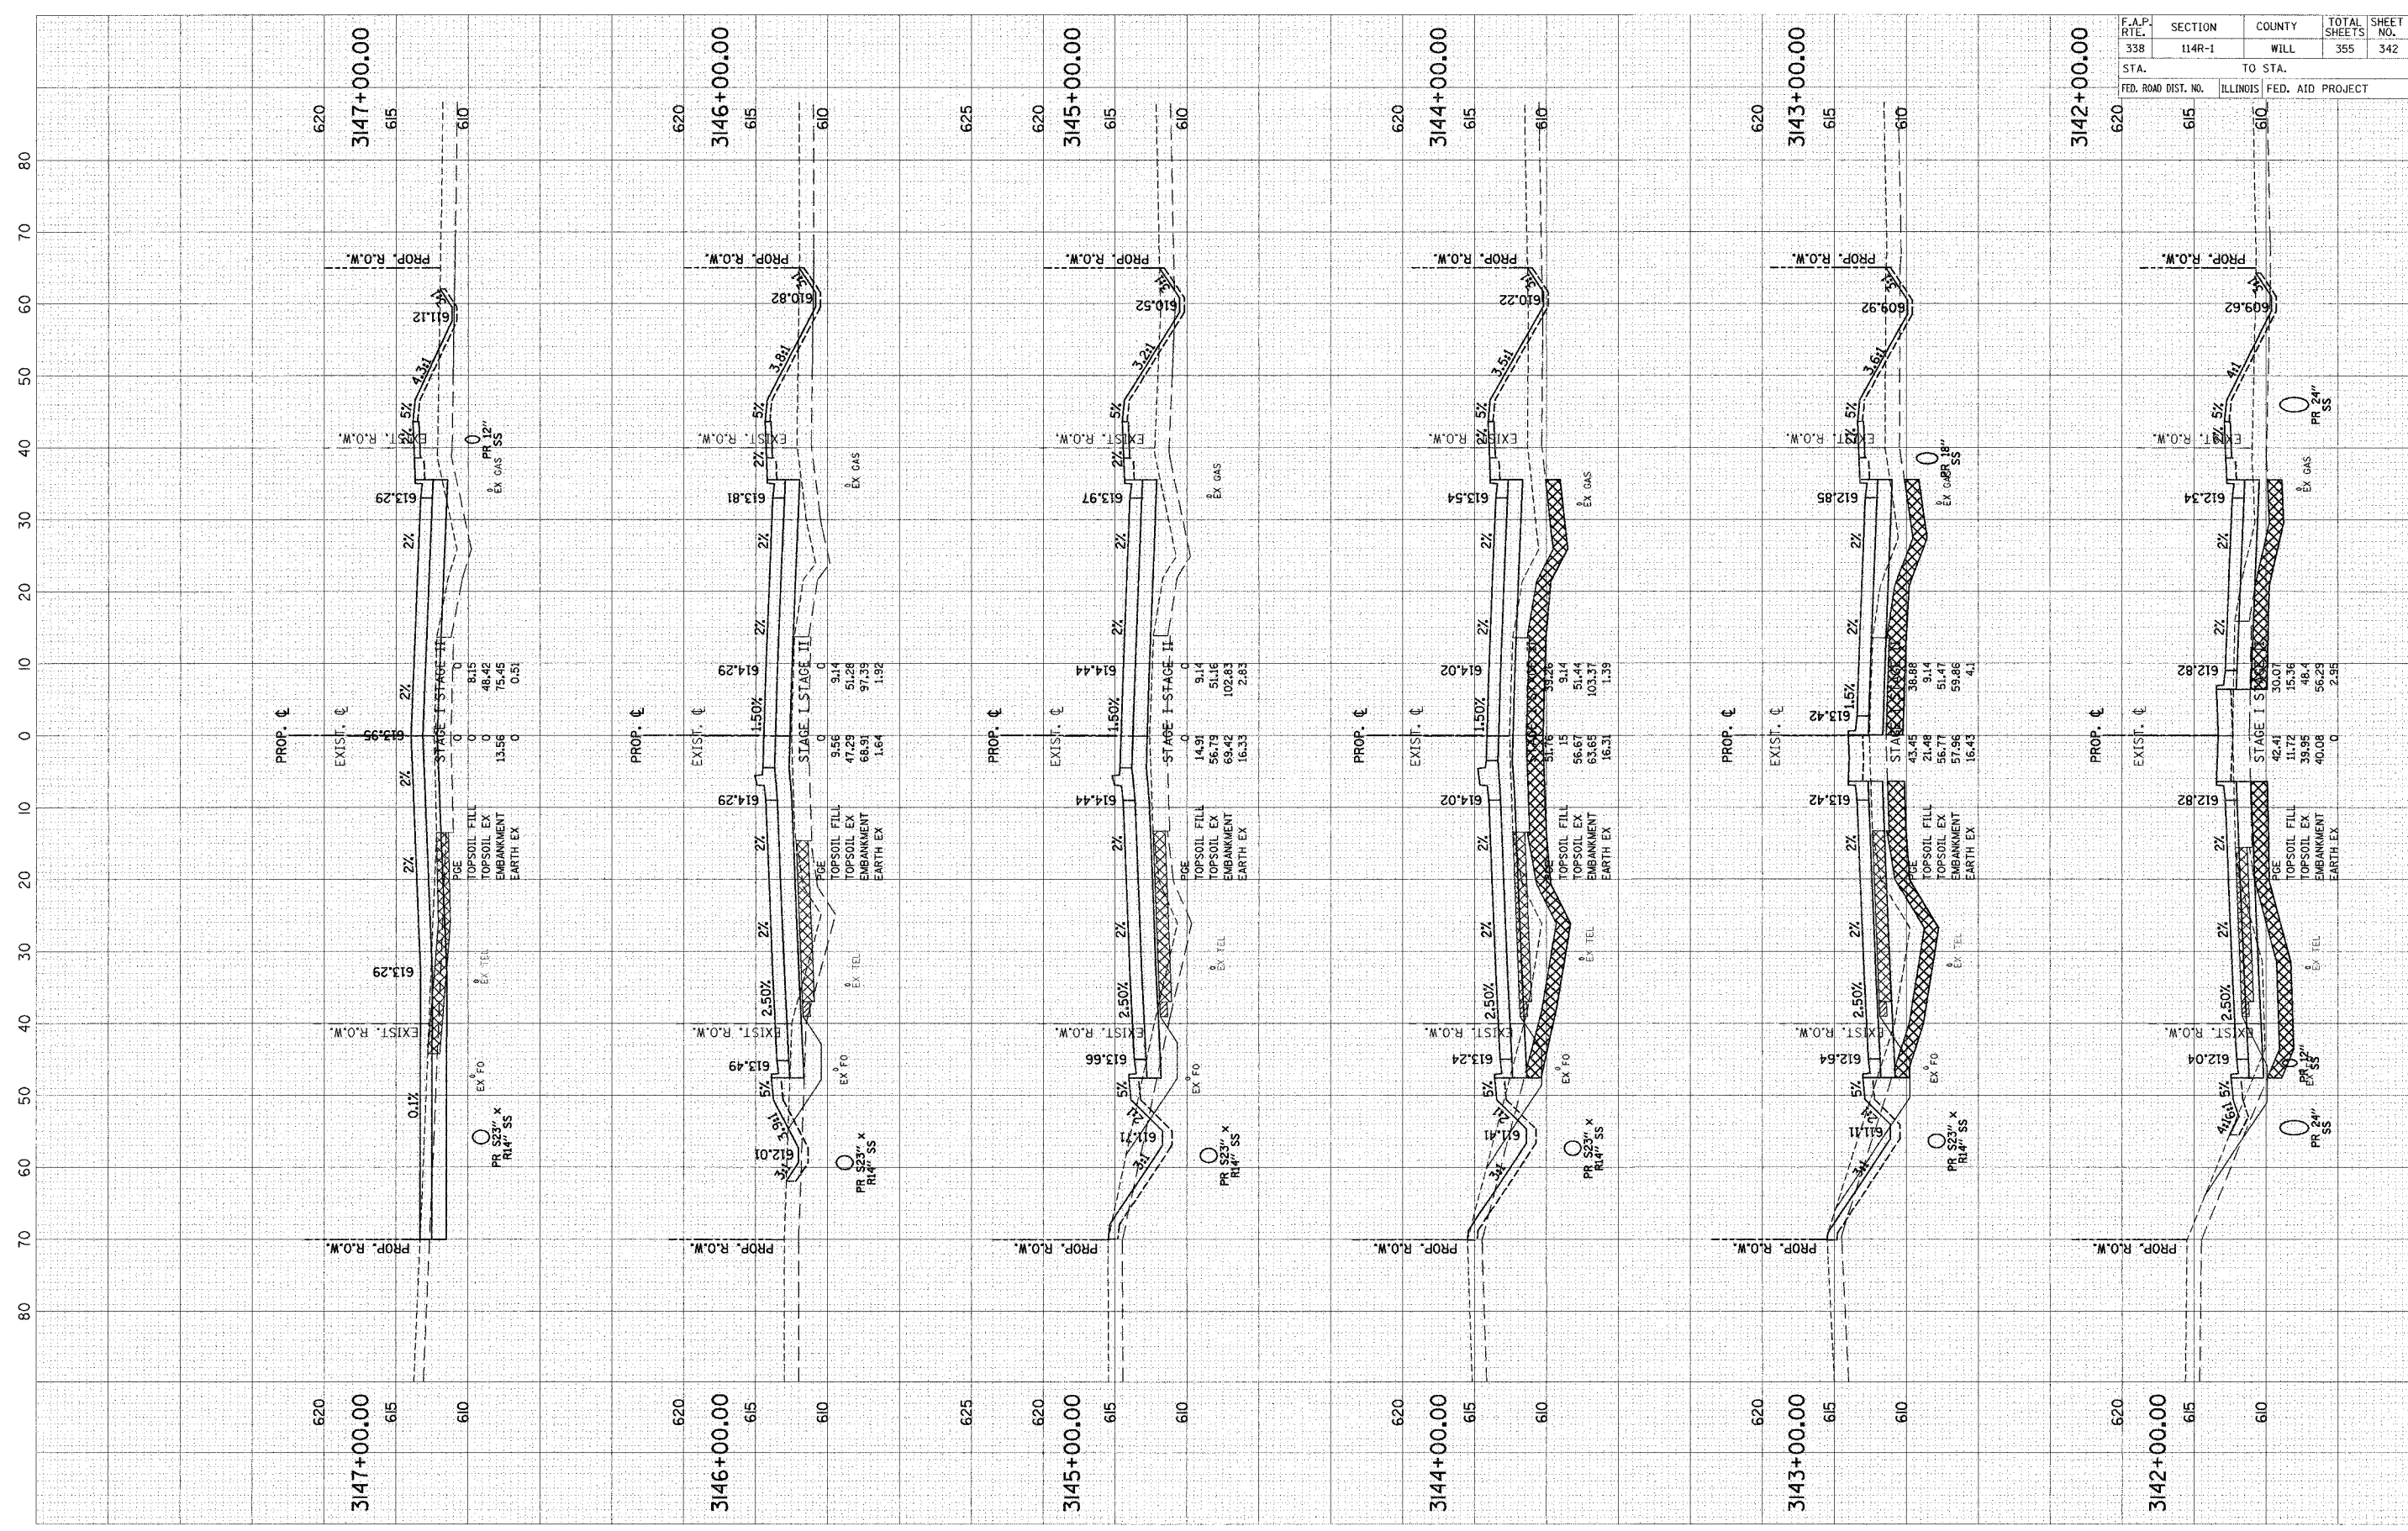

F.A.P. RTE.	SECTION	COUNTY	TOTAL SHEETS	SHEET NO.
338	114R-1	WILL	355	342
STA.	TO STA.			
FED. ROAD DIST. NO.	ILLINOIS	FED. AID PROJECT		

SCALE: 1" = 10' HORIZ.
1" = 5' VERT.