


FINAL SURVEY SUBMITTED BY DATE  
 NOTE BOOK PLOTTED  
 AREAS CHECKED

ORIGINAL SURVEY SUBMITTED BY DATE  
 NOTE BOOK PLOTTED  
 AREAS CHECKED

|   |         |        |              |           |
|---|---------|--------|--------------|-----------|
| F.A.I. RT.:                                     | SECTION | COUNTY | TOTAL SHEETS | SHEET NO. |
| 94/90   | *       | COOK   | 30           | 30        |
| FED. ROAD DIST. NO. 1 ILLINOIS FED. AID PROJECT |         |        |              |           |
| 62301   |         |        |              |           |

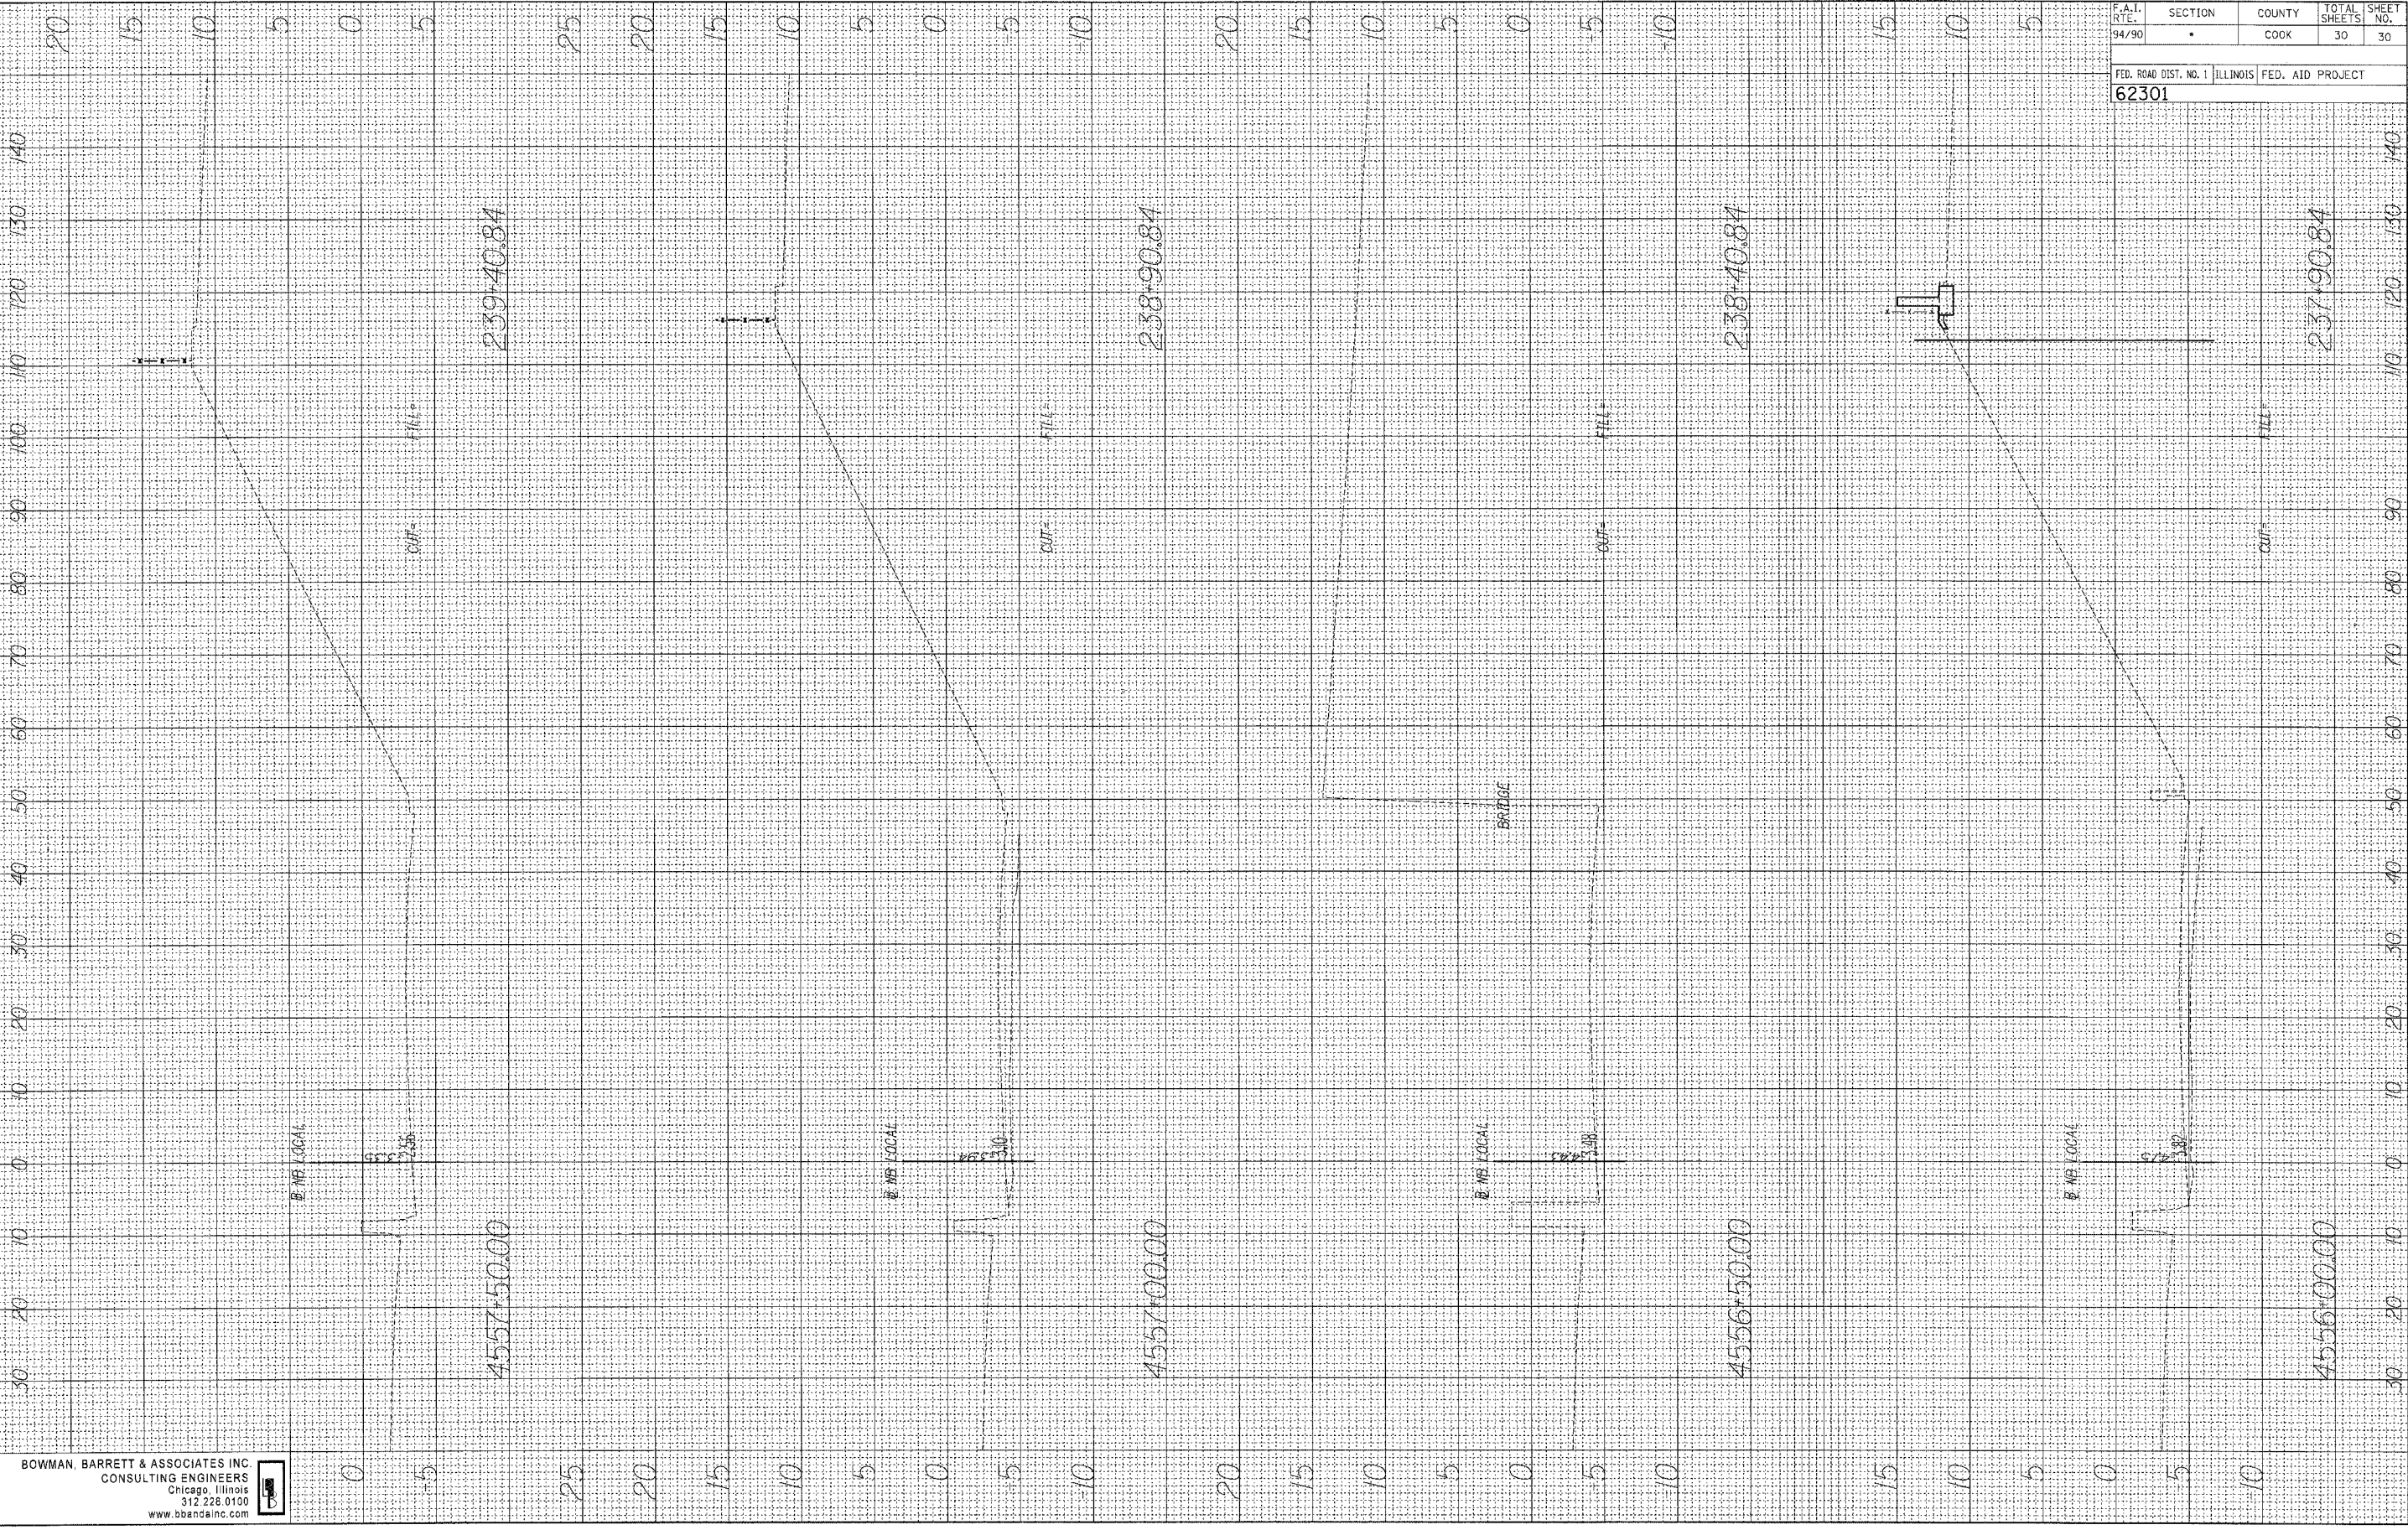

BOWMAN, BARRETT & ASSOCIATES INC.  
 CONSULTING ENGINEERS  
 Chicago, Illinois  
 312.228.0100  
 www.bbainc.com

1/24/2008 1:36:04 PM  
 I:\660\6600\DWG\JOB\SHEETS\660\_3\BCX501.dwg