


FINAL SURVEY SURVEYED SURVEY PLOTTED SURVEY DATE  
 NO. NOTE BOOK TEMPLATE AREAS CHECKED

ORIGINAL SURVEY SURVEYED SURVEY PLOTTED SURVEY DATE  
 NO. NOTE BOOK TEMPLATE AREAS CHECKED

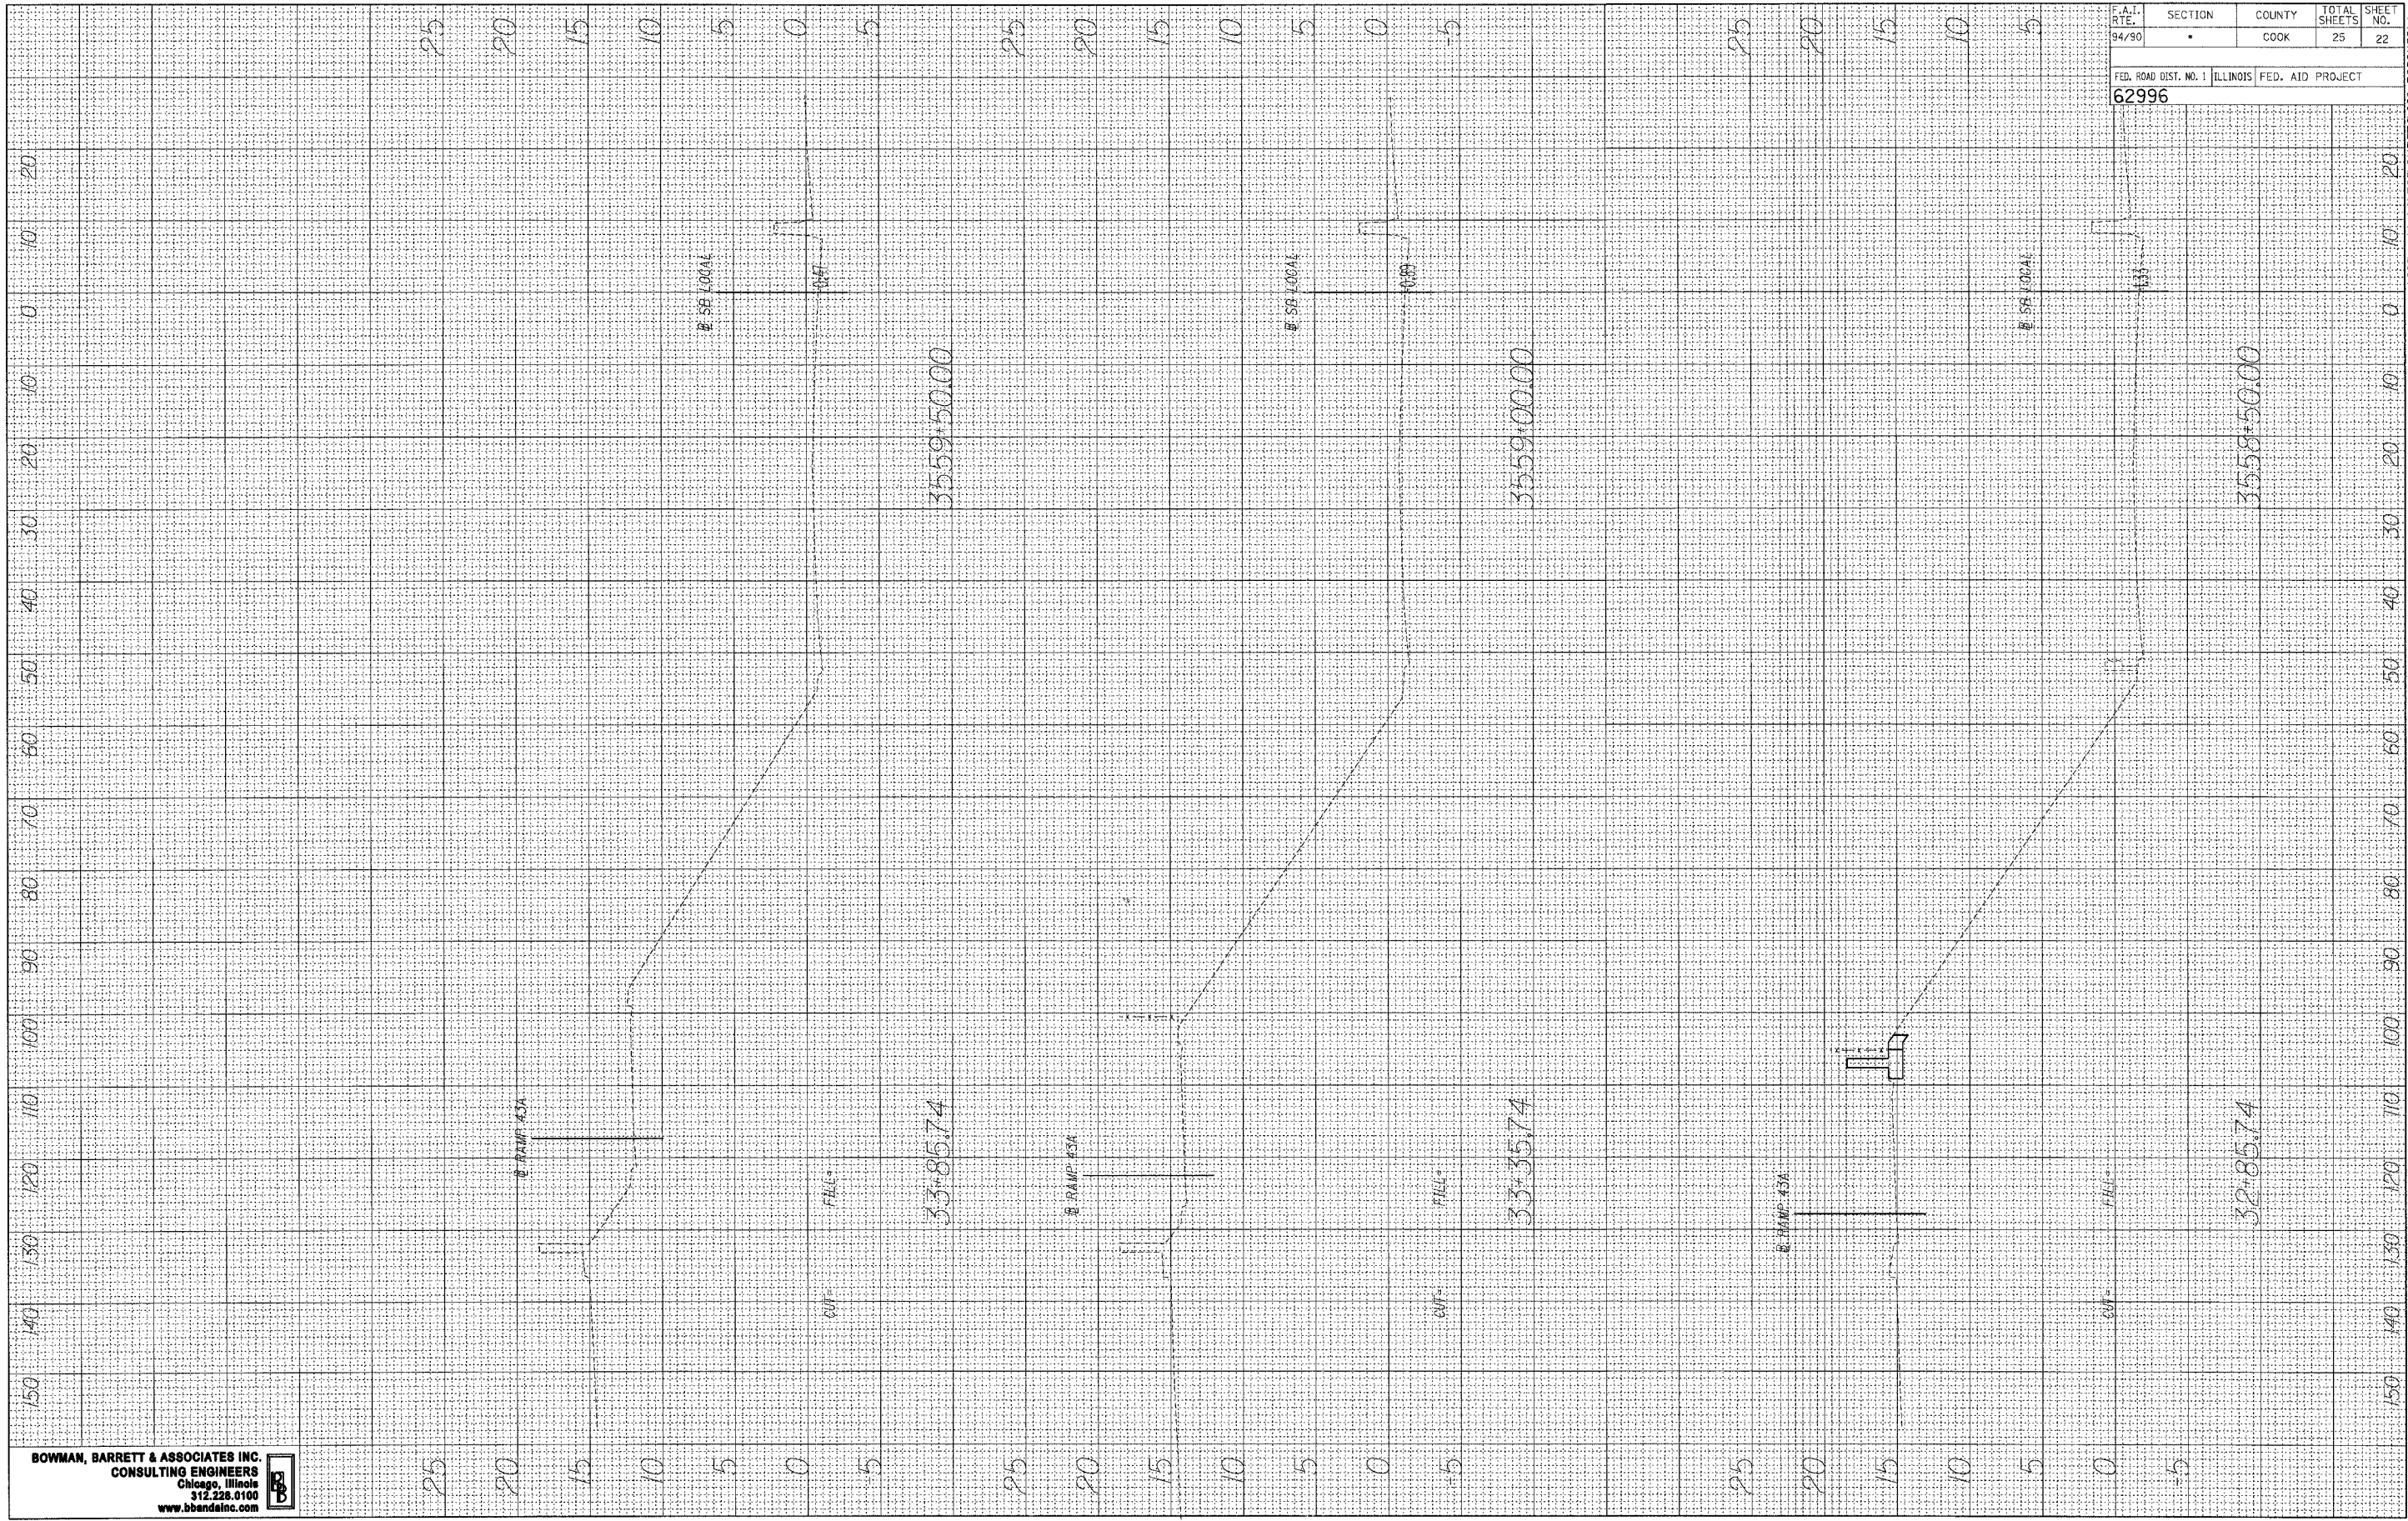

**BOWMAN, BARRETT & ASSOCIATES INC.**  
 CONSULTING ENGINEERS  
 Chicago, Illinois  
 312.228.5100  
 www.bbainc.com



F.A.I. RTE. 94/90	SECTION •	COUNTY COOK	TOTAL SHEETS 25	SHEET NO. 22
FED. ROAD DIST. NO. 1 ILLINOIS FED. AID PROJECT 62996				

4/24/2008 2:56:05 PM N:\660\ad\ad\ad\132\B\SH\ETS\660\_32BCK504.dwg