
Engineering Enterprises,

SECTION COUNTY KANE 232 125 STA. TO STA. FED. ROAD DIST. NO. _ ILLINOIS FED. AID PROJECT

TEMPORARY CABLE PLAN STAGE 3

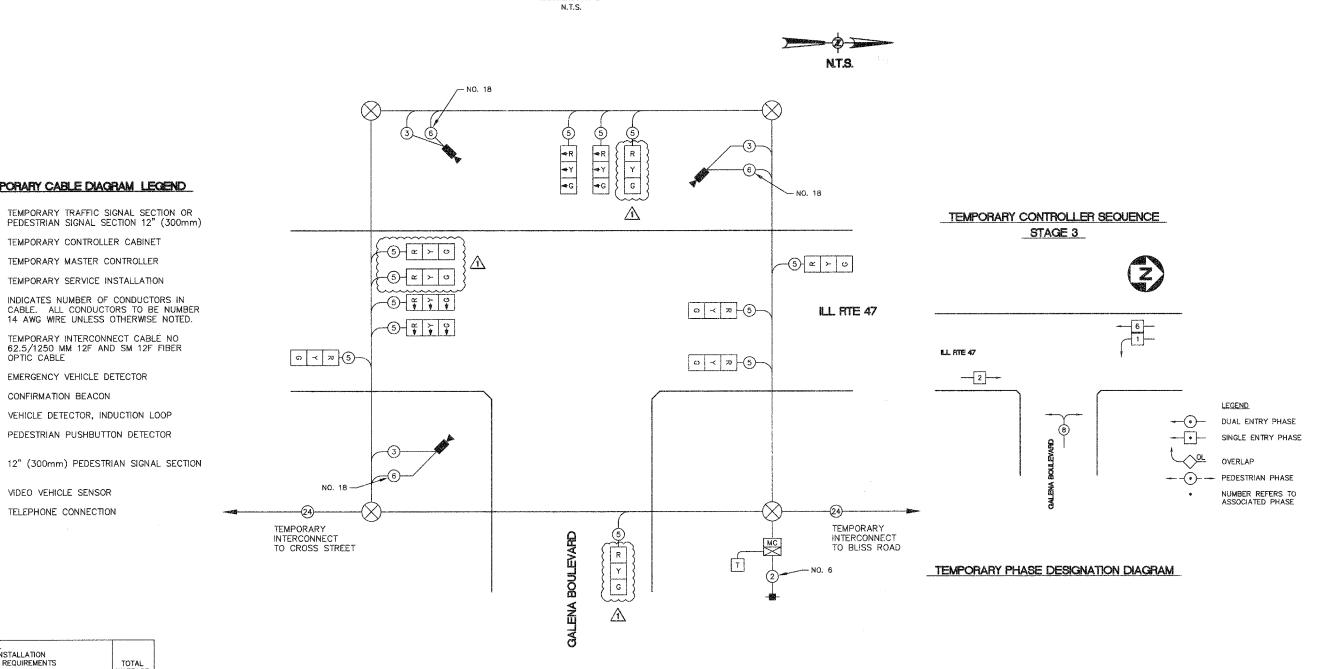

T ELEC	TOTAL						
		WAT	TAGE		WATTAGE		
TYPE	NO. LAMPS	INCAND.	(LED)	% OPERATIONS		1	
SIGNAL (RED)	12		(17)	0.50	(102.00 \	1	
(YELLOW)	12		(25)	0.25	75.00 \$	Δ	
(GREEN)	12		5 15)	0.25	(45.00)	717	
ARROW			> 12 ?	0.10	(-)	١.	
PED. SIGNAL		^	25 (1.00	(-)	1	
CONTROLLER	1	/1	7 100 (1.00	\$ 100.00 2	i	
ILLUM, SIGN	-	-	7 - 3	0.05	1> - 2	1	
			The same of the sa		> 2	1	
					> <	1	
					7	l	
FLASHER				0.50	17 - 3	1	
	<u> </u>	·		TOTAL =	(322.00)	1	
ENEDOW COST	DULED TO		40E 0E	CHOAD CDOVE		1	
ENERGY COST - BILLED TO: VILLAGE OF SUGAR GROVE							
(ADDRESS) 10 MUNICIPAL DRIVE SUGAR GROVE, IL 60554							
		500	JAK GKL	IVE, IL 60554		Ì	
ENERGY CURRY AGNITAGE MARK CONFEREN							
ENERGY SUPPLY - CONTACT: MARK SCHERIBEL							
PHONE: <u>630-862-5160</u> COMPANY: COMED					l		
	COMPANT		MED		_		

TEMPORARY CABLE DIAGRAM LEGEND

TEMPORARY CONTROLLER CABINET

TEMPORARY MASTER CONTROLLER

TEMPORARY SERVICE INSTALLATION

TEMPORARY INTERCONNECT CABLE NO 62.5/1250 MM 12F AND SM 12F FIBER

VEHICLE DETECTOR, INDUCTION LOOP

PEDESTRIAN PUSHBUTTON DETECTOR

EMERGENCY VEHICLE DETECTOR CONFIRMATION BEACON

VIDEO VEHICLE SENSOR

TELEPHONE CONNECTION

 \boxtimes

MC

-

•

REVISIONS		ILLINOIS DEPARTMENT OF TRANSPORTATION					
NAME	DATE	######################################					
		ILL RTE 47 AND GALENA BOULEVARD TEMPORARY SIGNAL CABLE PLAN, PHASE DESIGNATION DIAGRAM					
·							
		(STAGE 3)					
		(STAGE 3)					
		SCALE: NTS	DRAWN BY: KKP				

⚠ REVISED 7/17/08

DATE: 05/16/08

CHECKED BY: TVW

PROFILE NOTE BOOK NO.