
Engineering Enterprises Inc.

ıg	RTE.	SECTION		COUNTY	SHEETS	NO.
es.	N/A	06-00017-00	-FV	KANE	232	12
9	STA. TO STA.					
	FED. RO	DAD DIST. NO	ILLINOIS	FED. AID	PROJECT	•

| L AN SURVED BY DATE
| P.OTED | P.OTED | P.OTED |
| NOTE BOOK ALONNON OFFICED |
| NOTE BOOK ALO

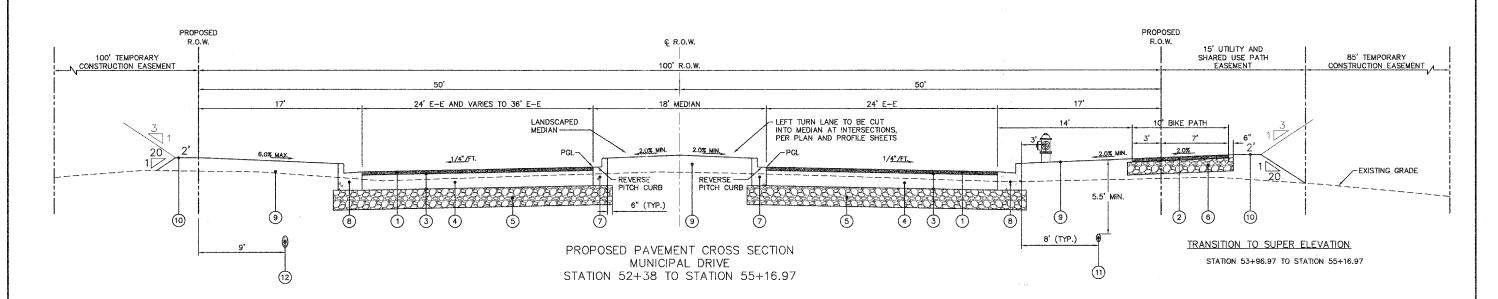

LEGEND

- 1) POLYMERIZED HOT-MIX ASPHALT SURFACE COURSE, MIX "F", N90, 2"
- 2 HOT-MIX ASPHALT SURFACE COURSE, MIX "C", N50, 2"
- 3 BITUMINOUS MATERIAL (PRIME COAT)
- 4 HOT-MIX ASPHALT BINDER COURSE, IL-19.0, N70, 9"
- 5 AGGREGATE SUBGRADE, 12"
- 6 SUB-BASE GRANULAR MATERIAL, TYPE B, 8"
- (7) COMBINATION CONCRETE CURB AND GUTTER, B-6.12
- 8 COMBINATION CONCRETE CURB AND GUTTER, B-6.24
- 9 4" TOPSOIL, SEEDING CLASS 1A, AND MULCH METHOD 3
- 10 4" TOPSOIL, SEEDING CLASS 2, AND MULCH METHOD 3
- (1) WATER MAIN
- 12) STORM SEWER
- (3) CONCRETE MEDIAN, TYPE SB-6.12

REVISIO	VS .	ILLINOIS DEPARTM	MENT OF TRANSPORTATION
NAME	DATE	Table Co. Del 7 (CC)	iciti di minor di minori
		TYPICAL CROSS SECTIONS	
	-	SCALE: NTS	DRAWN BY:
**************************************		DATE: 02/07/08	CHECKED BY: WBR

PROFILE SURFERD ROTE BOOK BALLS OFFICED

ed: June 12, 2008 @ 1:13 PM By: Kris Pung - Tob: 12 SEC (22xi