



Engineering Enterprises, Inc.

F.A. RTE.	SECTION	COUNTY	TOTAL SHEETS	SHEET NO.
N/A	06-00017-00-PV	KANE	232	21
STA.		TO STA.		
FED. ROAD DIST. NO. _		ILLINOIS	FED. AID PROJECT	

PLAN	DATE
BY	
REVISIONS	
NO.	

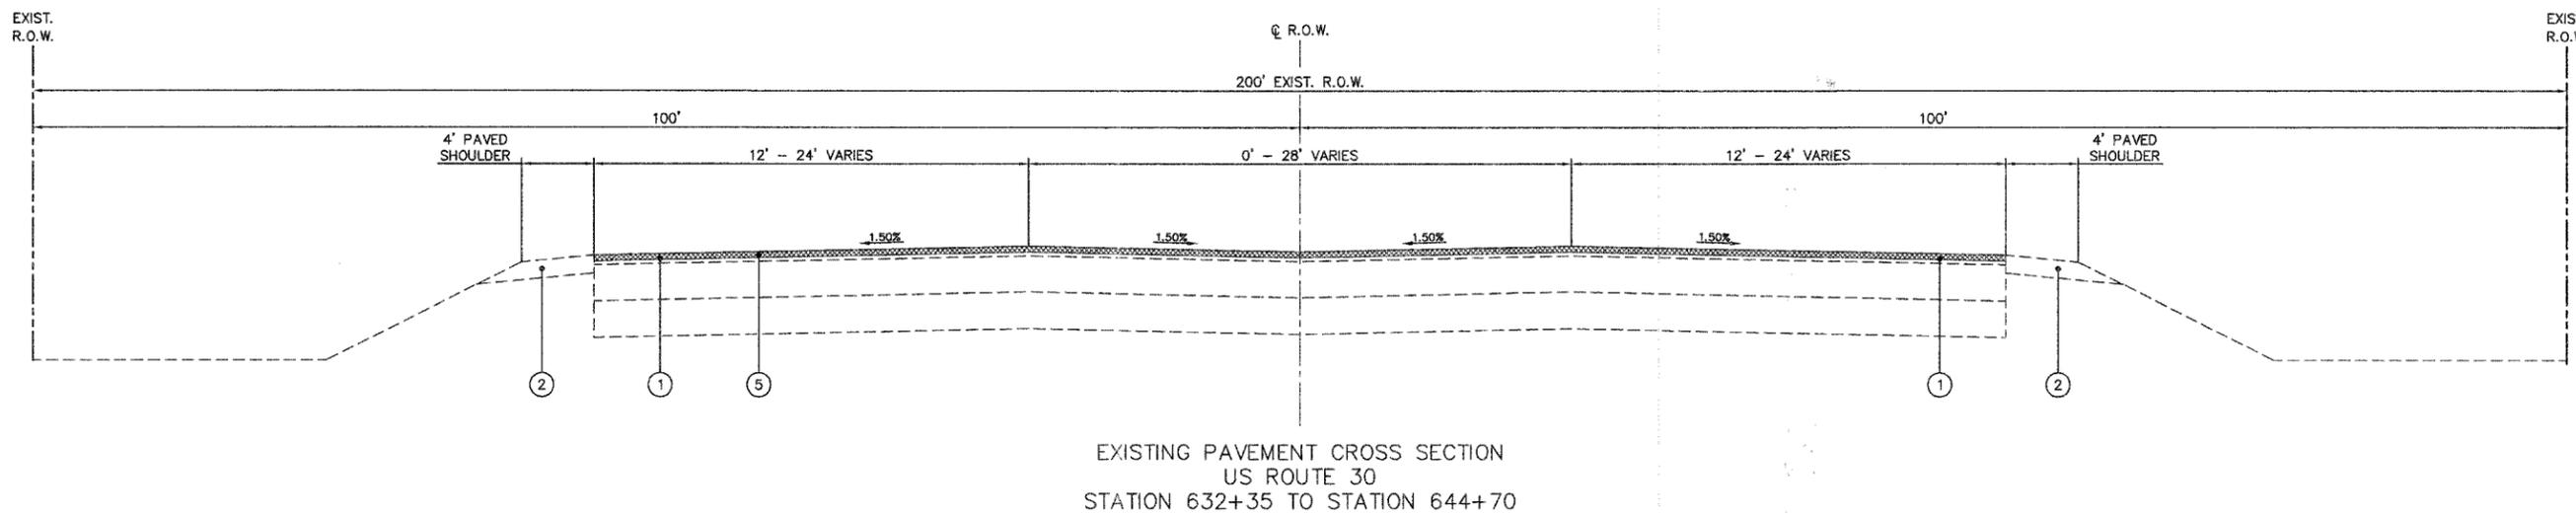

PROFILE	DATE
BY	
REVISIONS	
NO.	

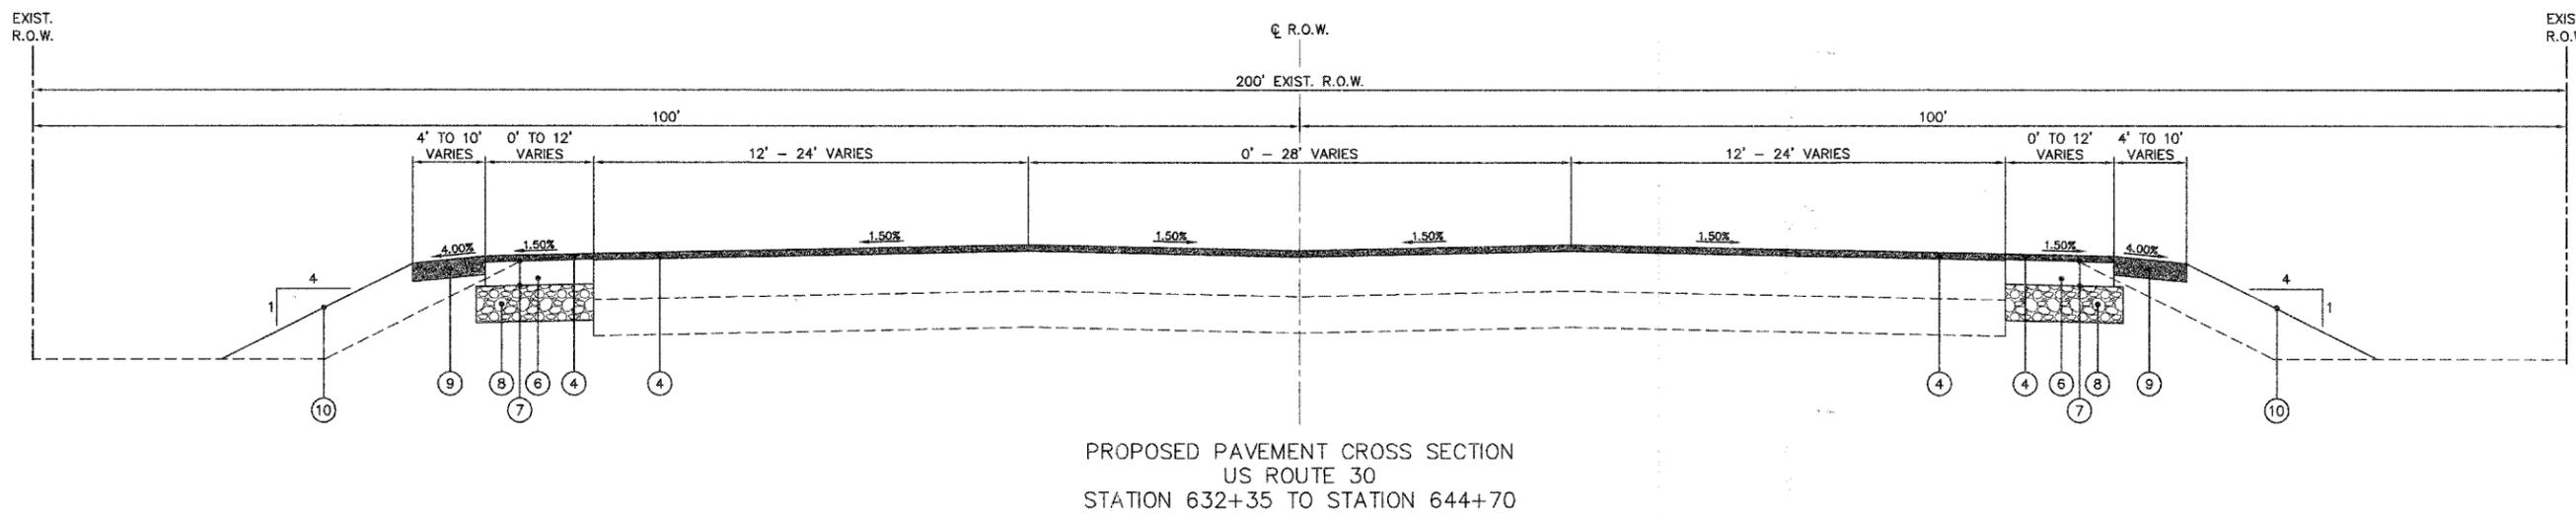

LEGEND

- ① EXISTING PAVEMENT
- ② EXISTING ASPHALT SHOULDER
- ③ EXISTING AGGREGATE SHOULDER
- ④ POLYMERIZED HOT-MIX ASPHALT SURFACE COURSE, MIX "F", N90, 2"
- ⑤ HOT-MIX ASPHALT SURFACE REMOVAL, 2"
- ⑥ HOT-MIX ASPHALT BINDER COURSE, IL-19.0, N90, 11.5"
- ⑦ BITUMINOUS MATERIALS (PRIME COAT)
- ⑧ AGGREGATE SUBGRADE, 12"
- ⑨ HOT-MIX ASPHALT SHOULDER, 8"
- ⑩ 4" TOPSOIL, SEEDING CLASS 1A, AND MULCH METHOD 3

REVISIONS	
NAME	DATE

ILLINOIS DEPARTMENT OF TRANSPORTATION

TYPICAL CROSS SECTIONS

SCALE: NTS DRAWN BY:

DATE: 02/07/08 CHECKED BY: WBR