Engineering Enterprises, Inc.


| F.A. | SECTION | N/A | 06-00017-00-F | STA. | FED. ROAD DIST. NO. | ILLII


AN SURPERD BY DATE

A COMPANY OF CRED

D. CADO FILE NAME

D. CADO FILE NAME

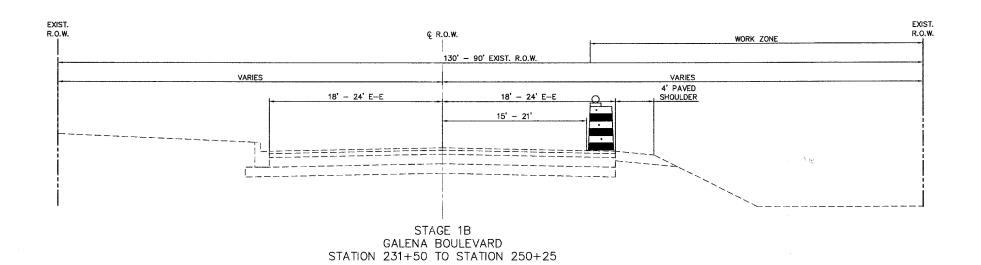

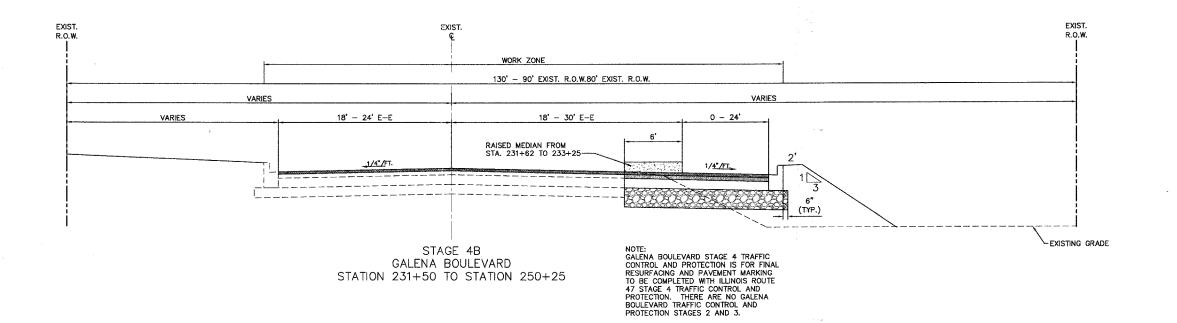

ROFILE SIRVEYED FOR THE STATE OF THE STATE O

| REVISIONS | | ILLINOIS DEPARTI | MENT OF TRANSPORTATION |
|-----------|------|------------------|---|
| NAME | DATE | FOR TRAI | CROSS SECTION FFIC CONTROL PROTECTION |
| | | SCALE: NTS | DRAWN BY: |
| | | DATE: 02/07/08 | CHECKED BY: WBR |