


Engineering Enterprises, Inc.

ng es,	RTE.	SECTION		COUNTY		SHEETS	NO.
	N/A	06-0001	7-00-PV	KAN	Ε	232	110
	STA.	229+50		TO STA.	241-	+00	
	FED. RO	AD DIST. N	D ILLIN	OIS FED.	AID	PROJECT	

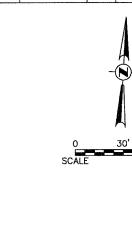

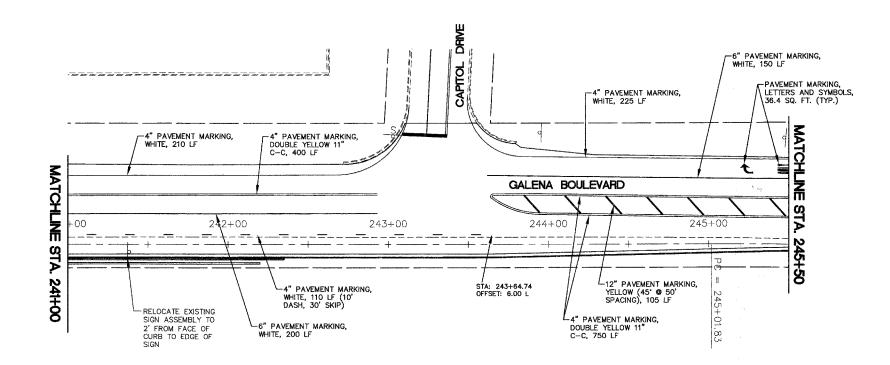

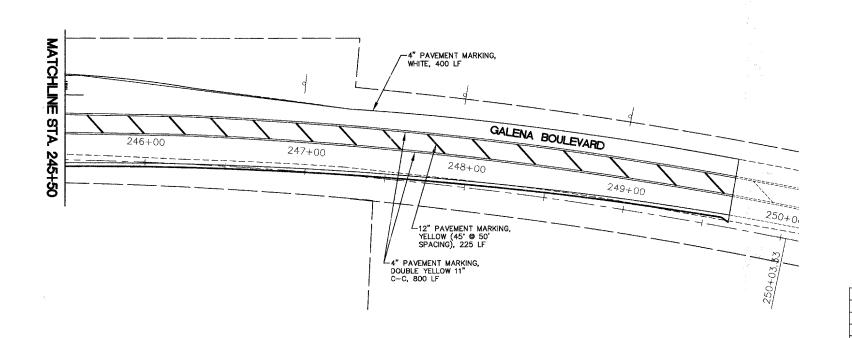

REVISIO	NS	ILLINOIS DEPARTMI	ENT OF TRANSPORTATION		
NAME	DATE	STRIPING AND			
		SIGNAGE PLAN GALENA BOULEVARD			
		SCALE: 1" = 30'	DRAWN BY: KKP		
		DATE: 02/07/08	CHECKED BY: WBR		

PROFILE SIRRETTO
NOTE BOOK BAN NOTE NOTATIVE GRYOP
NO.

: May 27, 2008 👁 4:58 PM By. Jim Golas - Tab: 110 STRP (22x