
Engineering Enterprises, Inc.

ring ises,	F.A RTE.	A. SECTION		COUNTY	TOTAL SHEETS	SHEET NO.	
	N/A	06-00017-00-	-PV	KANE	232	162	
	STA.			TO STA.			
	FED. ROAD DIST. NO ILLINOIS FED. AID PROJECT						

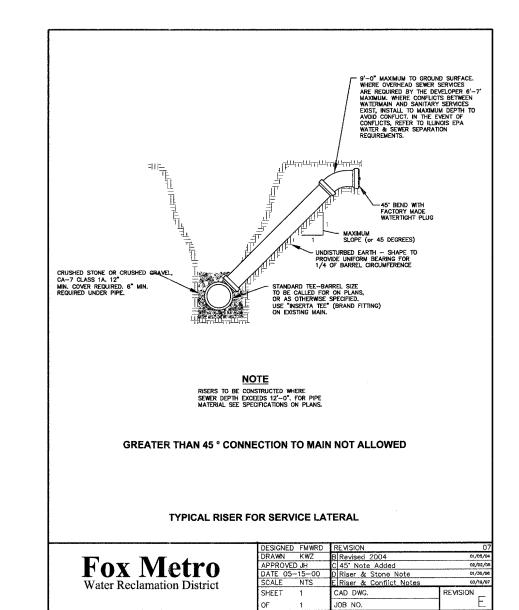



REVISIONS		ILLINOIS	DEPARTMENT	OF TRANSPORTATION	
NAME	DATE				
		TVE		DETAILC	
		1 1 1	10AL	DETAILS	
		SCALE: NTS		DRAWN BY: KKP	
		SCALE: N15		DRAWN DI. KKF	
		DATE: 02/07/	08	CHECKED BY: WBR	