
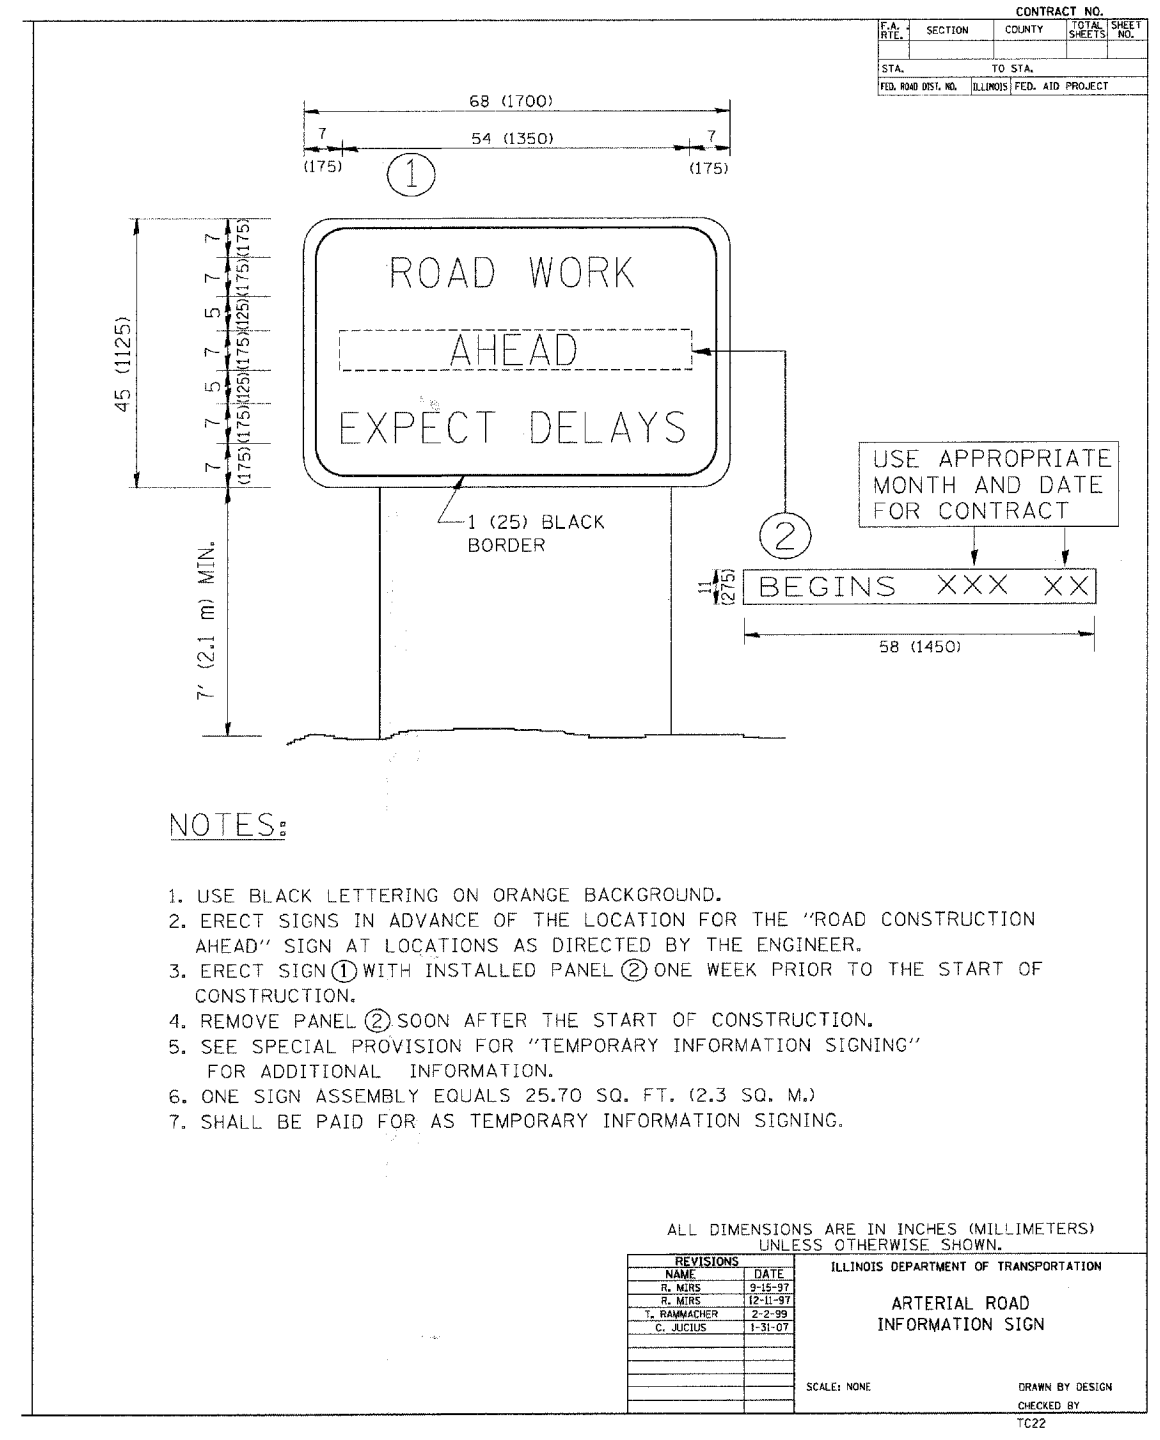


PLAN	SURVEYED	BY	DATE
	PLOTTED		
NOTE BOOK	ALIGNMENT CHECKED		
NO. _____	RT. OF WAY CHECKED		
	CADD FILE NAME		

PROFILE	SURVEYED	BY	DATE
NOTE BOOK	PLOTTED		
	GEODESIC CHECKED		
	B.M. NOTED		
NO. _____	STRUCTURE NOTATIONS CHKD		

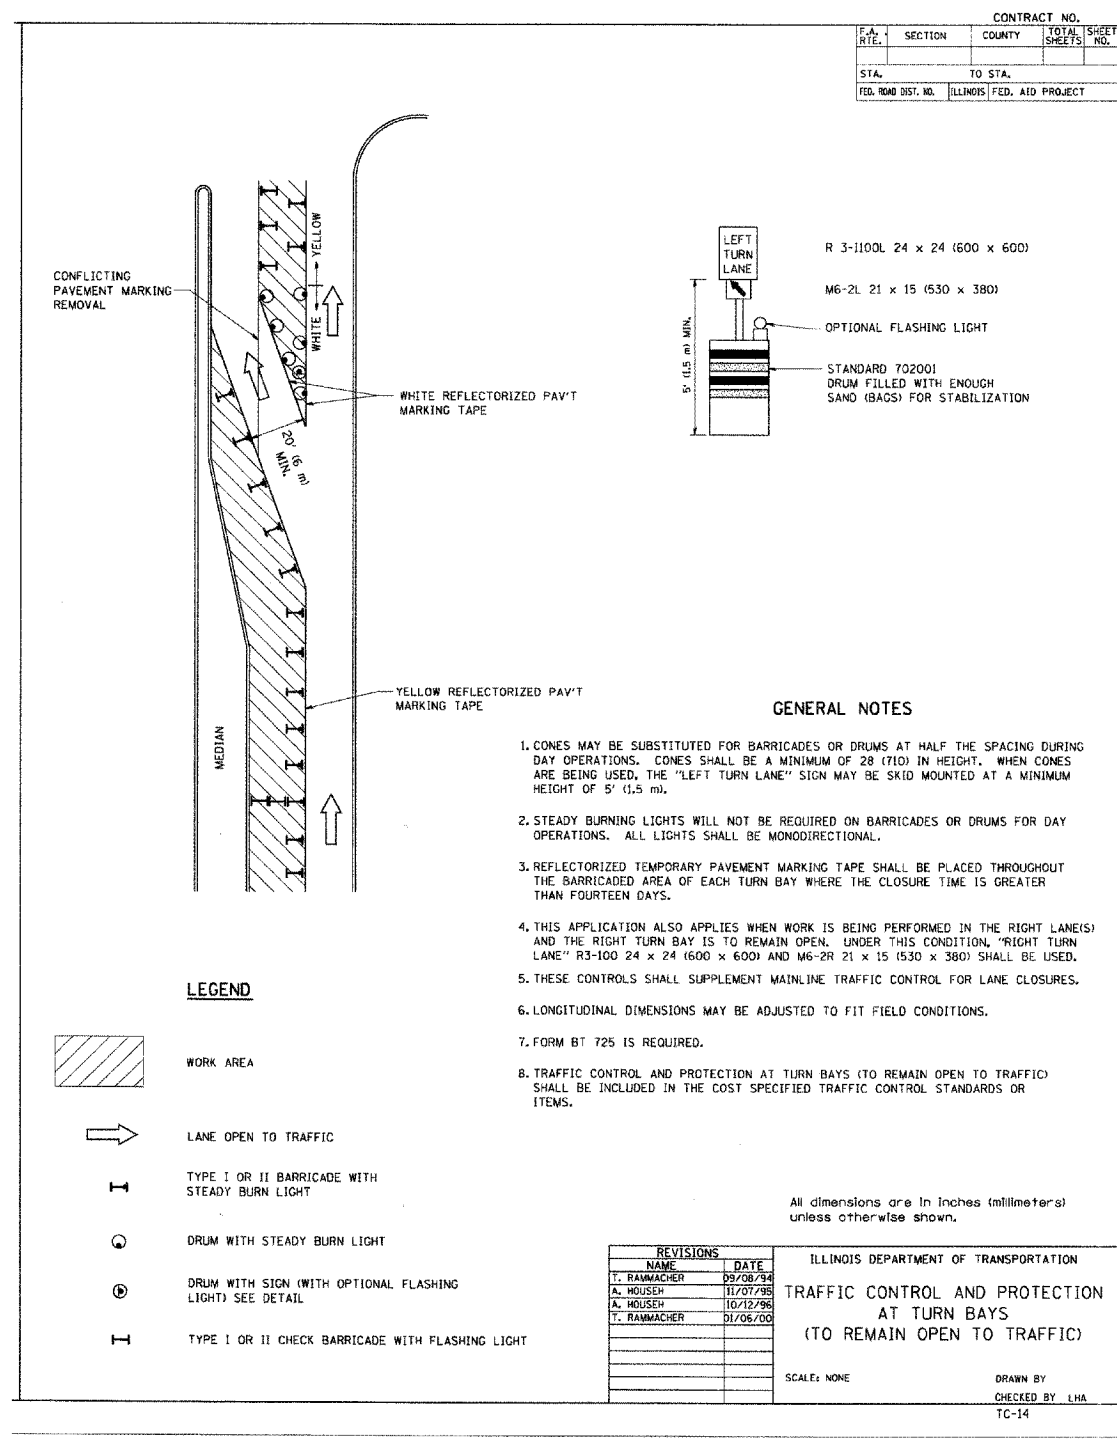

REVISIONS		ILLINOIS DEPARTMENT OF TRANSPORTATION
NAME	DATE	
		TYPICAL DETAILS
SCALE: NTS		DRAWN BY: KKP
DATE: 02/07/08		CHECKED BY: WBR