
## TYPICAL SECTION

STA 59+48 TO 89+25

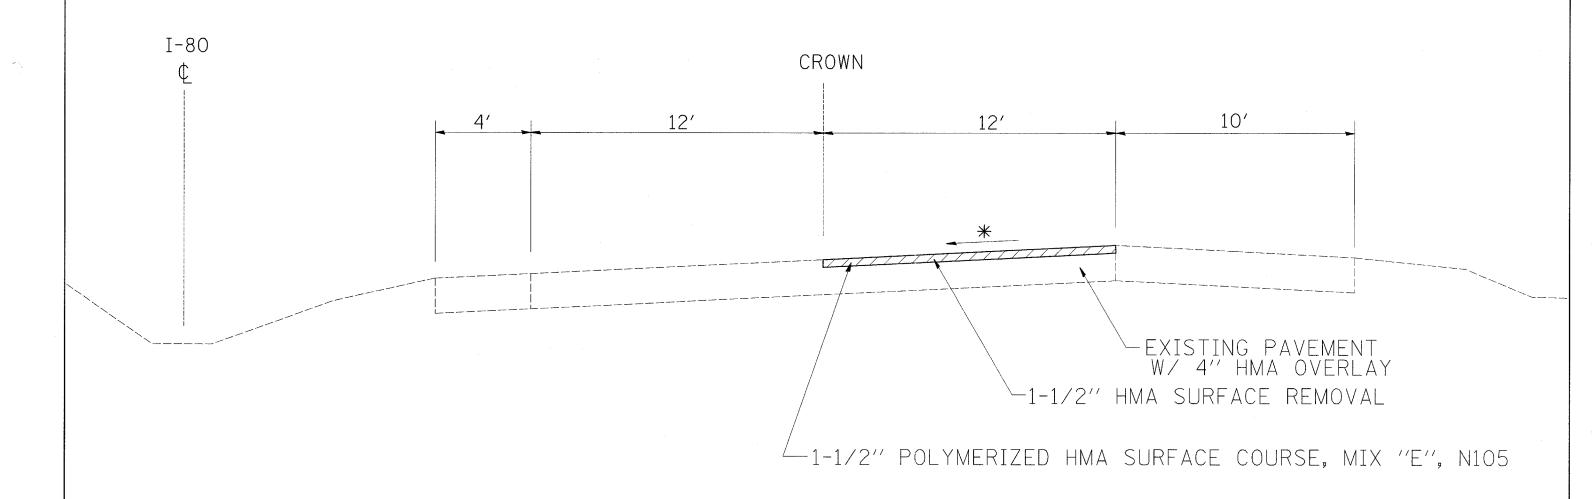

## BITUMINOUS APPLICATION RATES

SURFACE MIXTURES: 119 LB/SY-IN
OTHER BITUMINOUS MIXTURES: 112 LB/SY-IN
BITUMINOUS MATERIAL (PRIME COAT): 0.000286 TON/SY
AGGREGATE (PRIME COAT): 0.0015 TON/SY

\* MAINTAIN EXISTING X-SLOPE

\* D2 SPRING PATCHING 2007-2

FILE NAME	E =	USER NAME = grantpm	DESIGNED ~	REVISED -			F.A.I. SECTION	COUNTY TOTAL SHEET
P:\1-8Ø re	resurfovr.dgn		DRAWN -	REVISED -	STATE OF ILLINOIS	TYPICAL SECTIONS	RIE. 90 # Pr	SHEETS NO.
		PLOT SCALE = 50.000 ' / IN.	CHECKED -	REVISED -	DEPARTMENT OF TRANSPORTATION		CONTRACT NO. 64D34	
		PLOT DATE = The May 15 11:03:28 2008	DATE ~	REVISED -		SCALE: SHEET NO. OF SHEETS STA. TO STA.		PROJECT NO. 04034