

F.A.P. RTE.	SECTION	COUNTY	TOTAL SHEETS	SHEET NO.
326	*	FORD	22	1
ILLINOIS PROJECT D-93-024-04				
* (125)RS-5, (126)RS-3 & (127X)RS-2				

INDEX OF SHEETS

- 1 COVER SHEET
- 2 GENERAL NOTES & STANDARDS
- 3 SUMMARY OF QUANTITIES
- 4 TYPICAL SECTIONS
- 5-7 SCHEDULE OF QUANTITIES
- 8 TIE POINTS
- 9 - 13 PROJECT LAYOUT
- 14 - 19 PAVEMENT MARKING PLAN
- 20 - 22 DETAILS

STATE OF ILLINOIS
DEPARTMENT OF TRANSPORTATION
DIVISION OF HIGHWAYS
PLANS FOR PROPOSED
FEDERAL AID HIGHWAY

F.A.P. ROUTE 326 (IL 47)
SECTION (125)RS-5, (126)RS-3 & (127X)RS-2
PROJECT F-0326(071)
FORD COUNTY
C-93-025-04
3P RESURFACING & MILLING IL. 47
FROM RTE. 9 TO LIVINGSTON CO. LINE

HIGHWAY STANDARDS

- 000001-05 STANDARD SYMBOLS, ABBREVIATIONS AND PATTERNS
- 442201-03 CLASS C AND D PATCHES
- 406201-01 MAILBOX TURNOUT
- 635011-01 REFLECTOR MARKER AND MOUNTING DETAILS
- 667101 PERMANENT SURVEY MARKERS
- 701001-01 OFF-RD OPERATION 2L, 2W, 15' MIN. AWAY FOR SPEEDS EQUAL OR GREATER THAN 45 MPH
- 701006-02 OFF-ROAD OPERATIONS 2L, 2W 15' TO PAVEMENT EDGE FOR SPEEDS EQUAL OR GREATER THAN 45 MPH
- 701011-01 OFF-ROAD MOVING OPERATIONS 2L, 2W DAY ONLY FOR SPEEDS EQUAL OR GREATER THAN 45 MPH
- 701301-02 LANE CLOSURE 2L, 2W SHORT TIME OPERATIONS
- 701306-01 LANE CLOSURE 2L, 2W SLOW MOVING OPERATIONS - DAY ONLY FOR SPEEDS EQUAL OR GREATER THAN 45 MPH
- 701311-02 LANE CLOSURE 2L, 2W MOVING OPERATIONS - DAY ONLY
- 701336-04 LANE CLOSURE 2L, 2W WORK AREAS IN SERIES FOR SPEEDS EQUAL TO OR GREATER THAN 45MPH
- 701901 TRAFFIC CONTROL DEVICES
- 70201-02 LANE CLOSURE, 2L, 2W, DAY ONLY, FOR SPEEDS ≥ 45 MPH
- 781001-02 TYPICAL APPLICATIONS, RAISED REFLECTIVE PAVEMENT MARKERS

MICROFILMED _____
 REEL NUMBER _____
 AWARDED _____
 RESIDENT ENGINEER _____
 AS BUILT CHANGES WERE MADE
 ON THE FOLLOWING SHEETS _____

J.U.L.I.E.
 JOINT UTILITY LOCATION INFORMATION FOR EXCAVATION
 1-800-892-0123


DISTRICT 3 NO. (815) 434-6131
 PROJECT ENGINEER: DAVE BROVIAK
 UNIT CHIEF: BRAD DUNCAN
 TOWNSHIP: SULLIVANT, DRUMMER



SIGNED Roger R. MacInt DATE 25 APR 05 EXPIRES 30 NOV 2005




STRUCTURE NO. 027-2007
 STA. 343 + 11

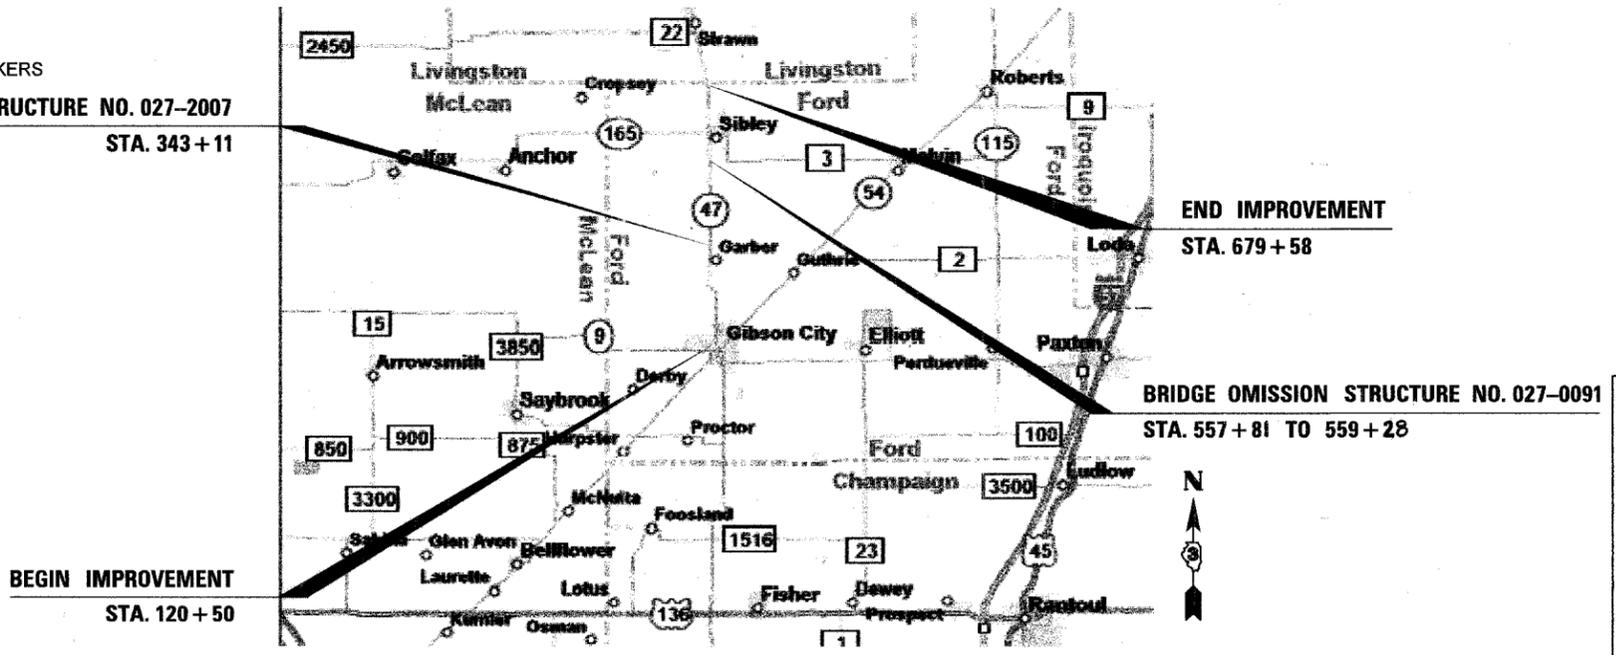

LOCATION MAP
 NOT TO SCALE

GROSS LENGTH = 55,908 FT. = 10.59 MI.
 NET LENGTH = 55,761 FT. = 10.56 MI.

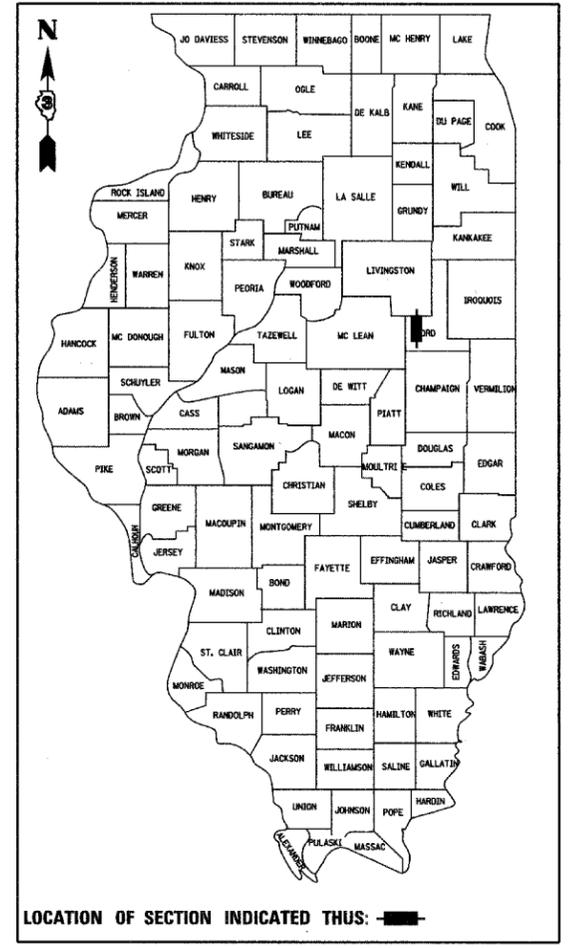

FUNCTION CLASSIFICATION
RURAL OTHER PRINCIPAL ARTERIAL
 2006 ADT = 3450
 P.V. = 70.3% S.U. = 9.4% M.U. = 20.3%

STATE OF ILLINOIS
 DEPARTMENT OF TRANSPORTATION
 DIVISION OF HIGHWAYS

SUBMITTED March 19 2008
Amye Legman
 DEPUTY DIRECTOR OF HIGHWAYS, REGION ENGINEER
May 9 2008
Eric E. Harrell
 INTERIM ENGINEER OF DESIGN AND ENVIRONMENT
May 9 2008
Christine M. Reed
 DIRECTOR OF HIGHWAYS, CHIEF ENGINEER

PRINTED BY THE AUTHORITY
 OF THE STATE OF ILLINOIS

FINAL PLANS