

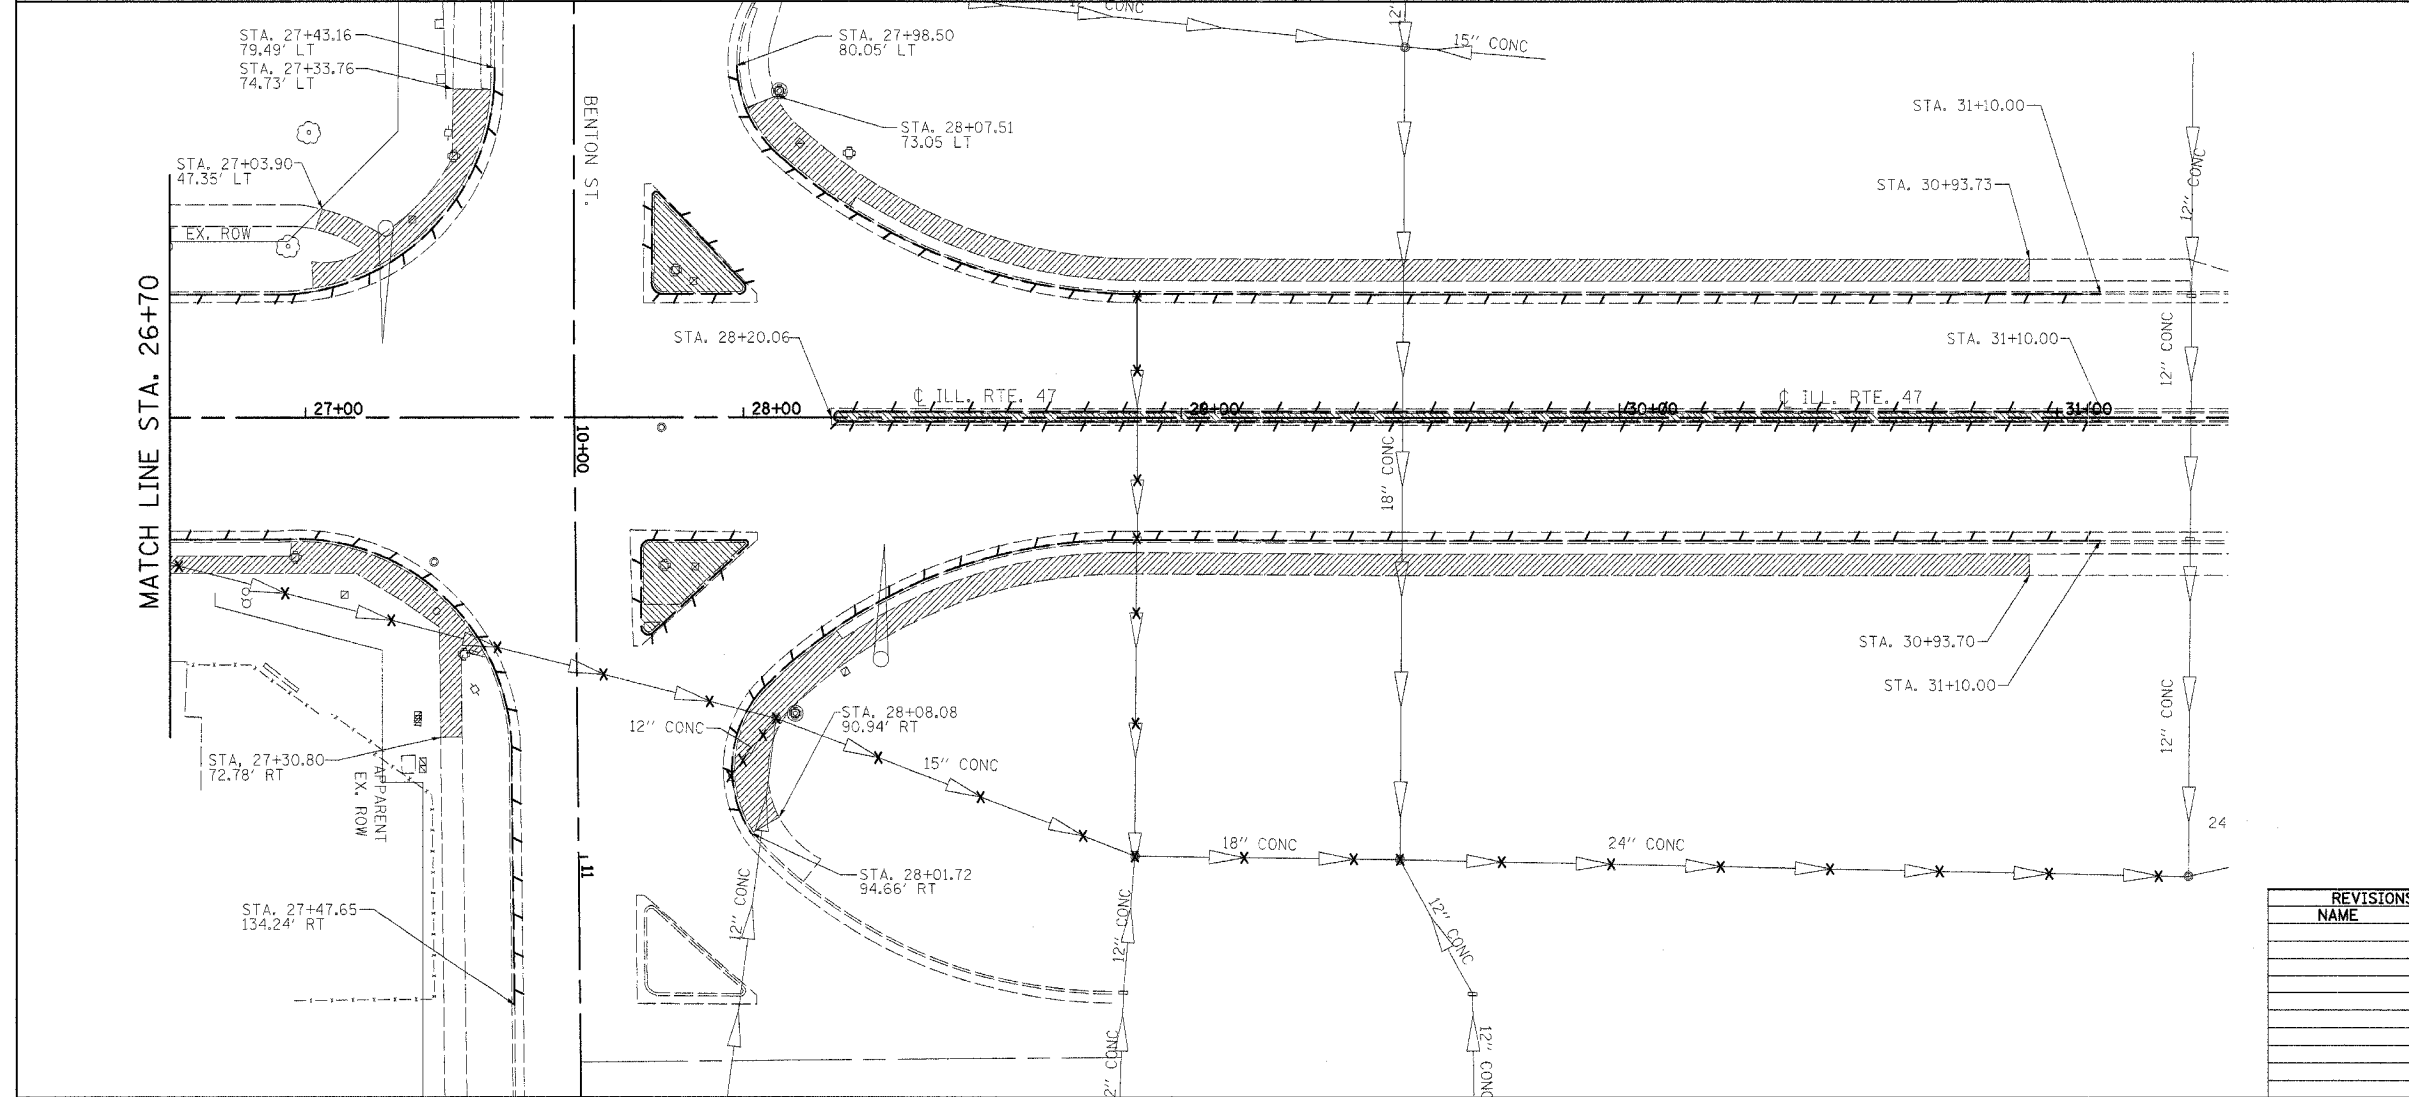


F.A.P. RTE.	SECTION	COUNTY	TOTAL SHEETS	SHEET NO.
326	(111CS) W&RS-21	GRUNDY	85	17
STA. 21+70.00		TO STA. 31+10.00		
FED. ROAD DIST. NO. ILLINOIS FED. AID PROJECT				

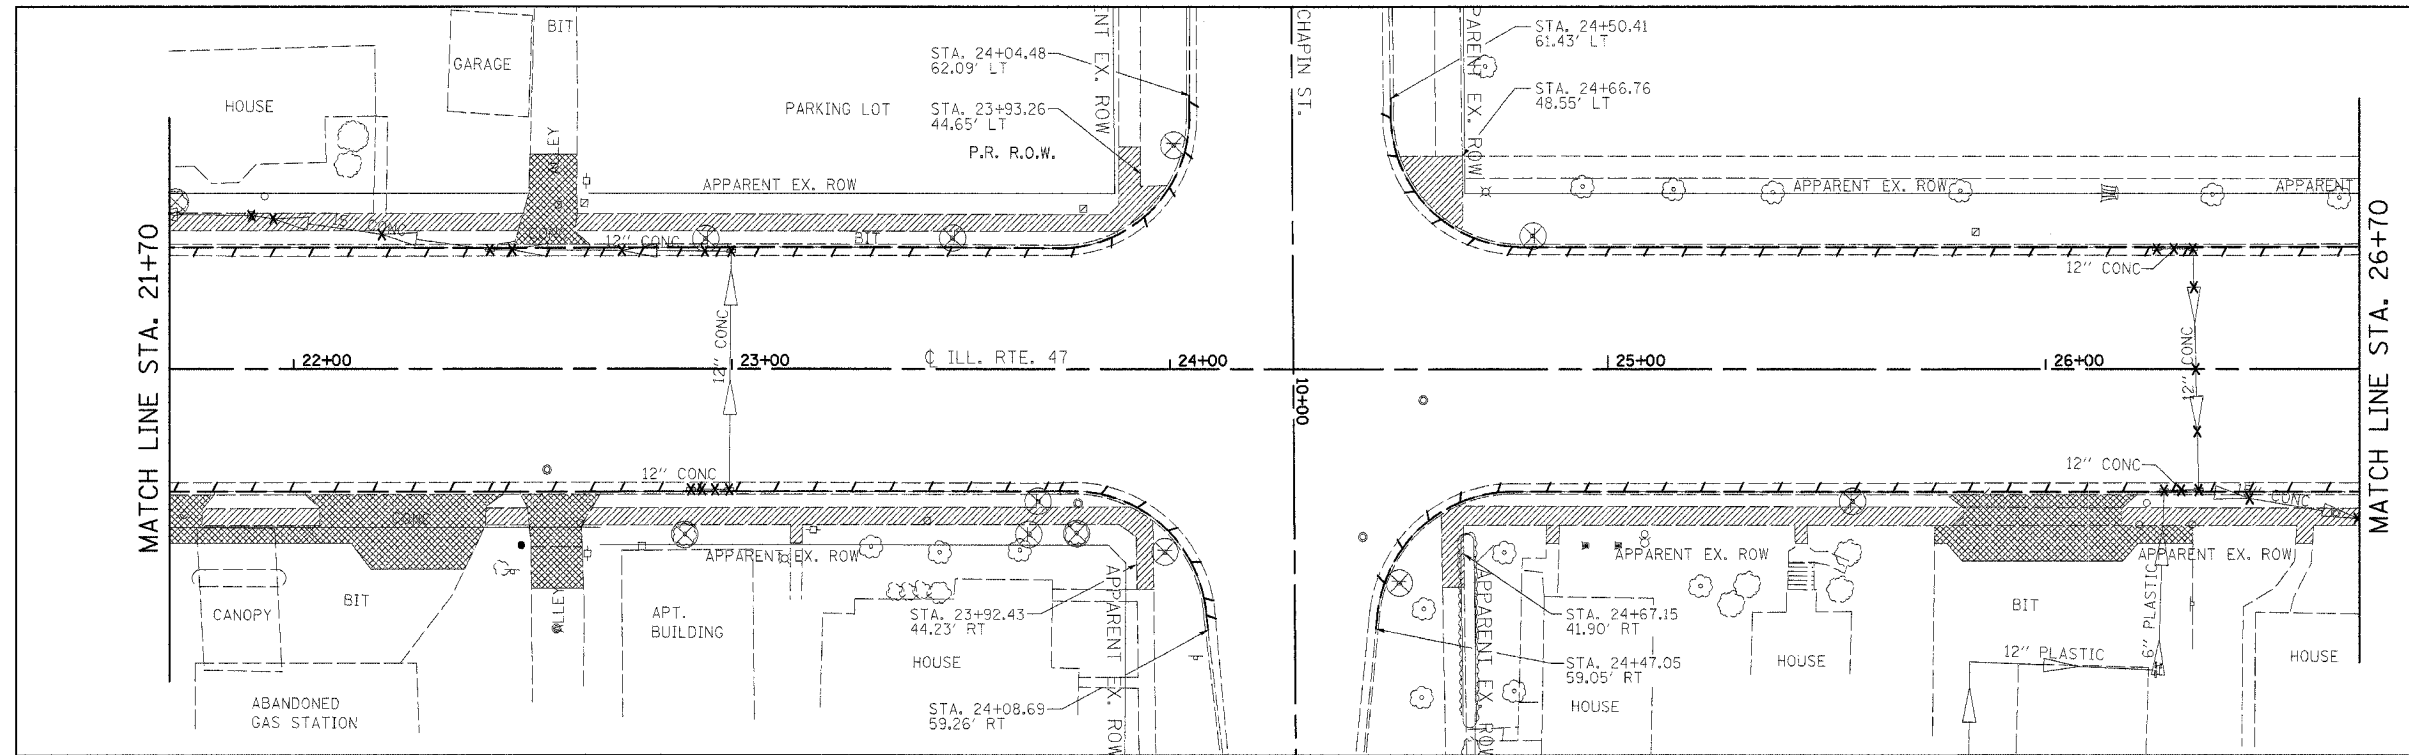

**REMOVAL LEGEND**

- SIDEWALK REMOVAL
- DRIVEWAY REMOVAL
- MEDIAN AND ISLAND REMOVAL
- COMB. CONC. CURB & GUTTER REMOVAL
- SIGN REMOVAL
- TREE REMOVAL
- HEDGE REMOVAL
- STORM SEWER REMOVAL
- INLET REMOVAL
- MANHOLE REMOVAL

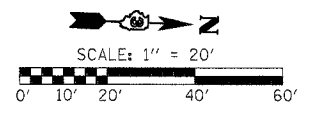

REVISIONS	
NAME	DATE

ILLINOIS DEPARTMENT OF TRANSPORTATION  
**REMOVAL PLANS**  
**IL ROUTE 47**  
**GRUNDY COUNTY**  
 SCALE: 1" = 20'  
 DATE: 09/2007  
 DRAWN BY: KHH  
 CHECKED BY: FML

**IL ROUTE 47 - REMOVAL PLANS**

PLT DATE = 09/2007  
 FILE NAME = 171717.dwg  
 PLOT SCALE = 1/8" = 1'-0"  
 USER NAME = KHH