

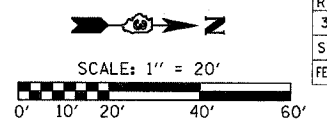


F.A.P. RTE.	SECTION	COUNTY	TOTAL SHEETS	SHEET NO.
326 (111CS) W&RS-21		GRUNDY	85	18
STA. 11+38.41		TO STA. 14+00.00		
FED. ROAD DIST. NO. 1		ILLINOIS		FED. AID PROJECT

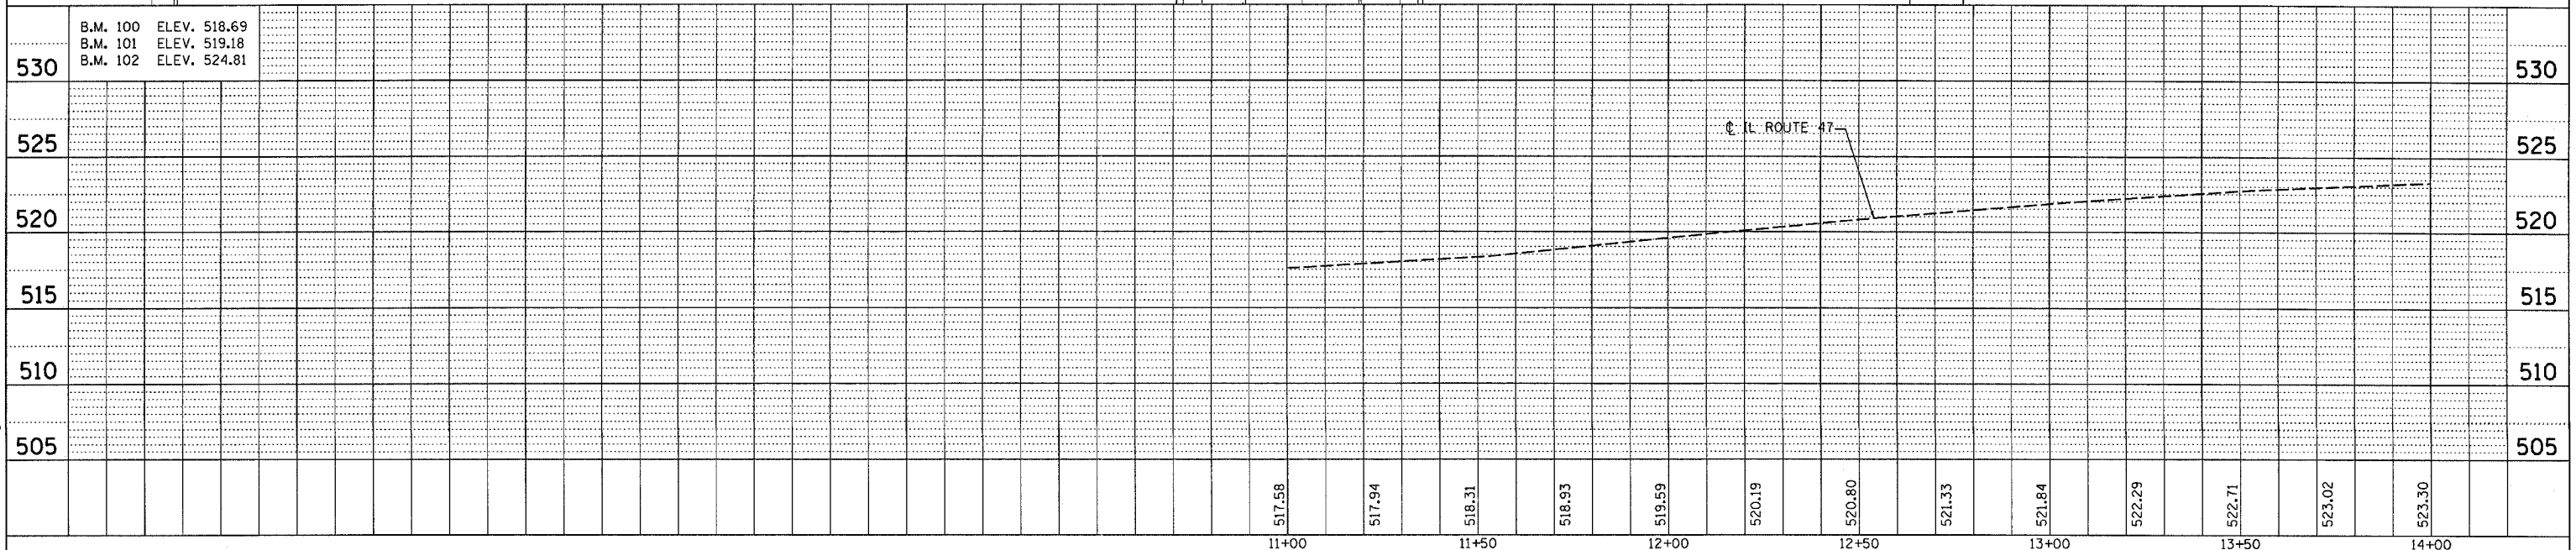

PLAN	SURVEYED	DATE
	BY	
	PLOTTED	
	BY	
	NOTE BOOK	
	NO.	
	PAID FILE NAME	

PROFILE	SURVEYED	DATE
	BY	
	PLOTTED	
	BY	
	NOTE BOOK	
	NO.	
	STRUCTURE	
	NOTATION	

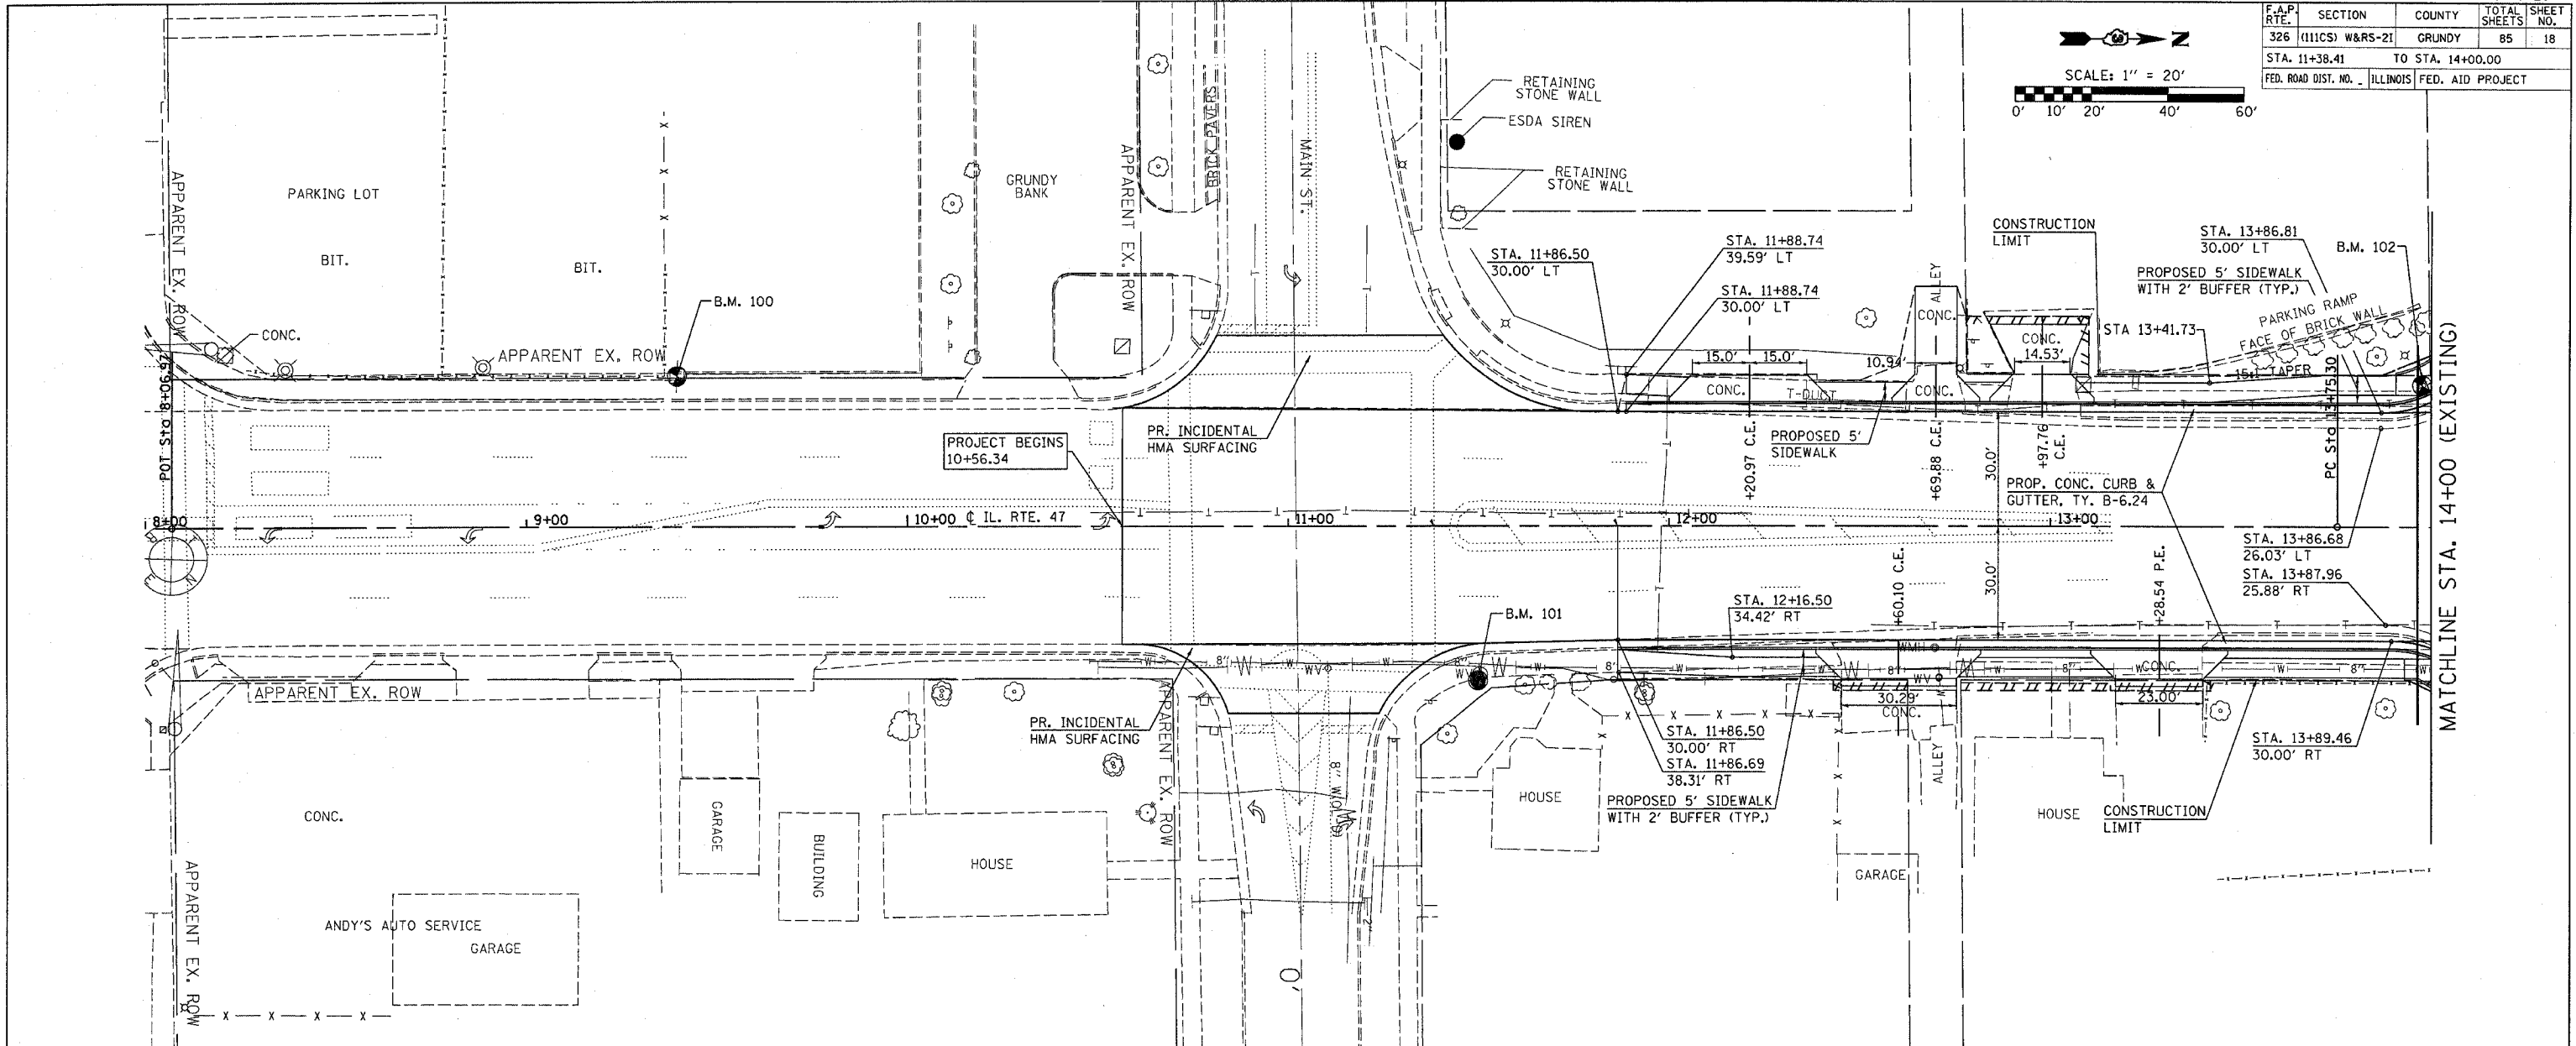

PLOT DATE = Feb 07, 2008 8:01:09 PM
 FILE NAME = c:\projects\66720\consult\phase 2\plan\plan.dgn
 PLOT SCALE = 20:8000 / IN.
 USER NAME = schneker