


F.A.P. RTE.	SECTION	COUNTY	TOTAL SHEETS	SHEET NO.
326	(111CS) W&RS-21	GRUNDY	85	26
STA. 11+41.55		TO STA. 20+00.00		
FED. ROAD DIST. NO. ILLINOIS FED. AID PROJECT				

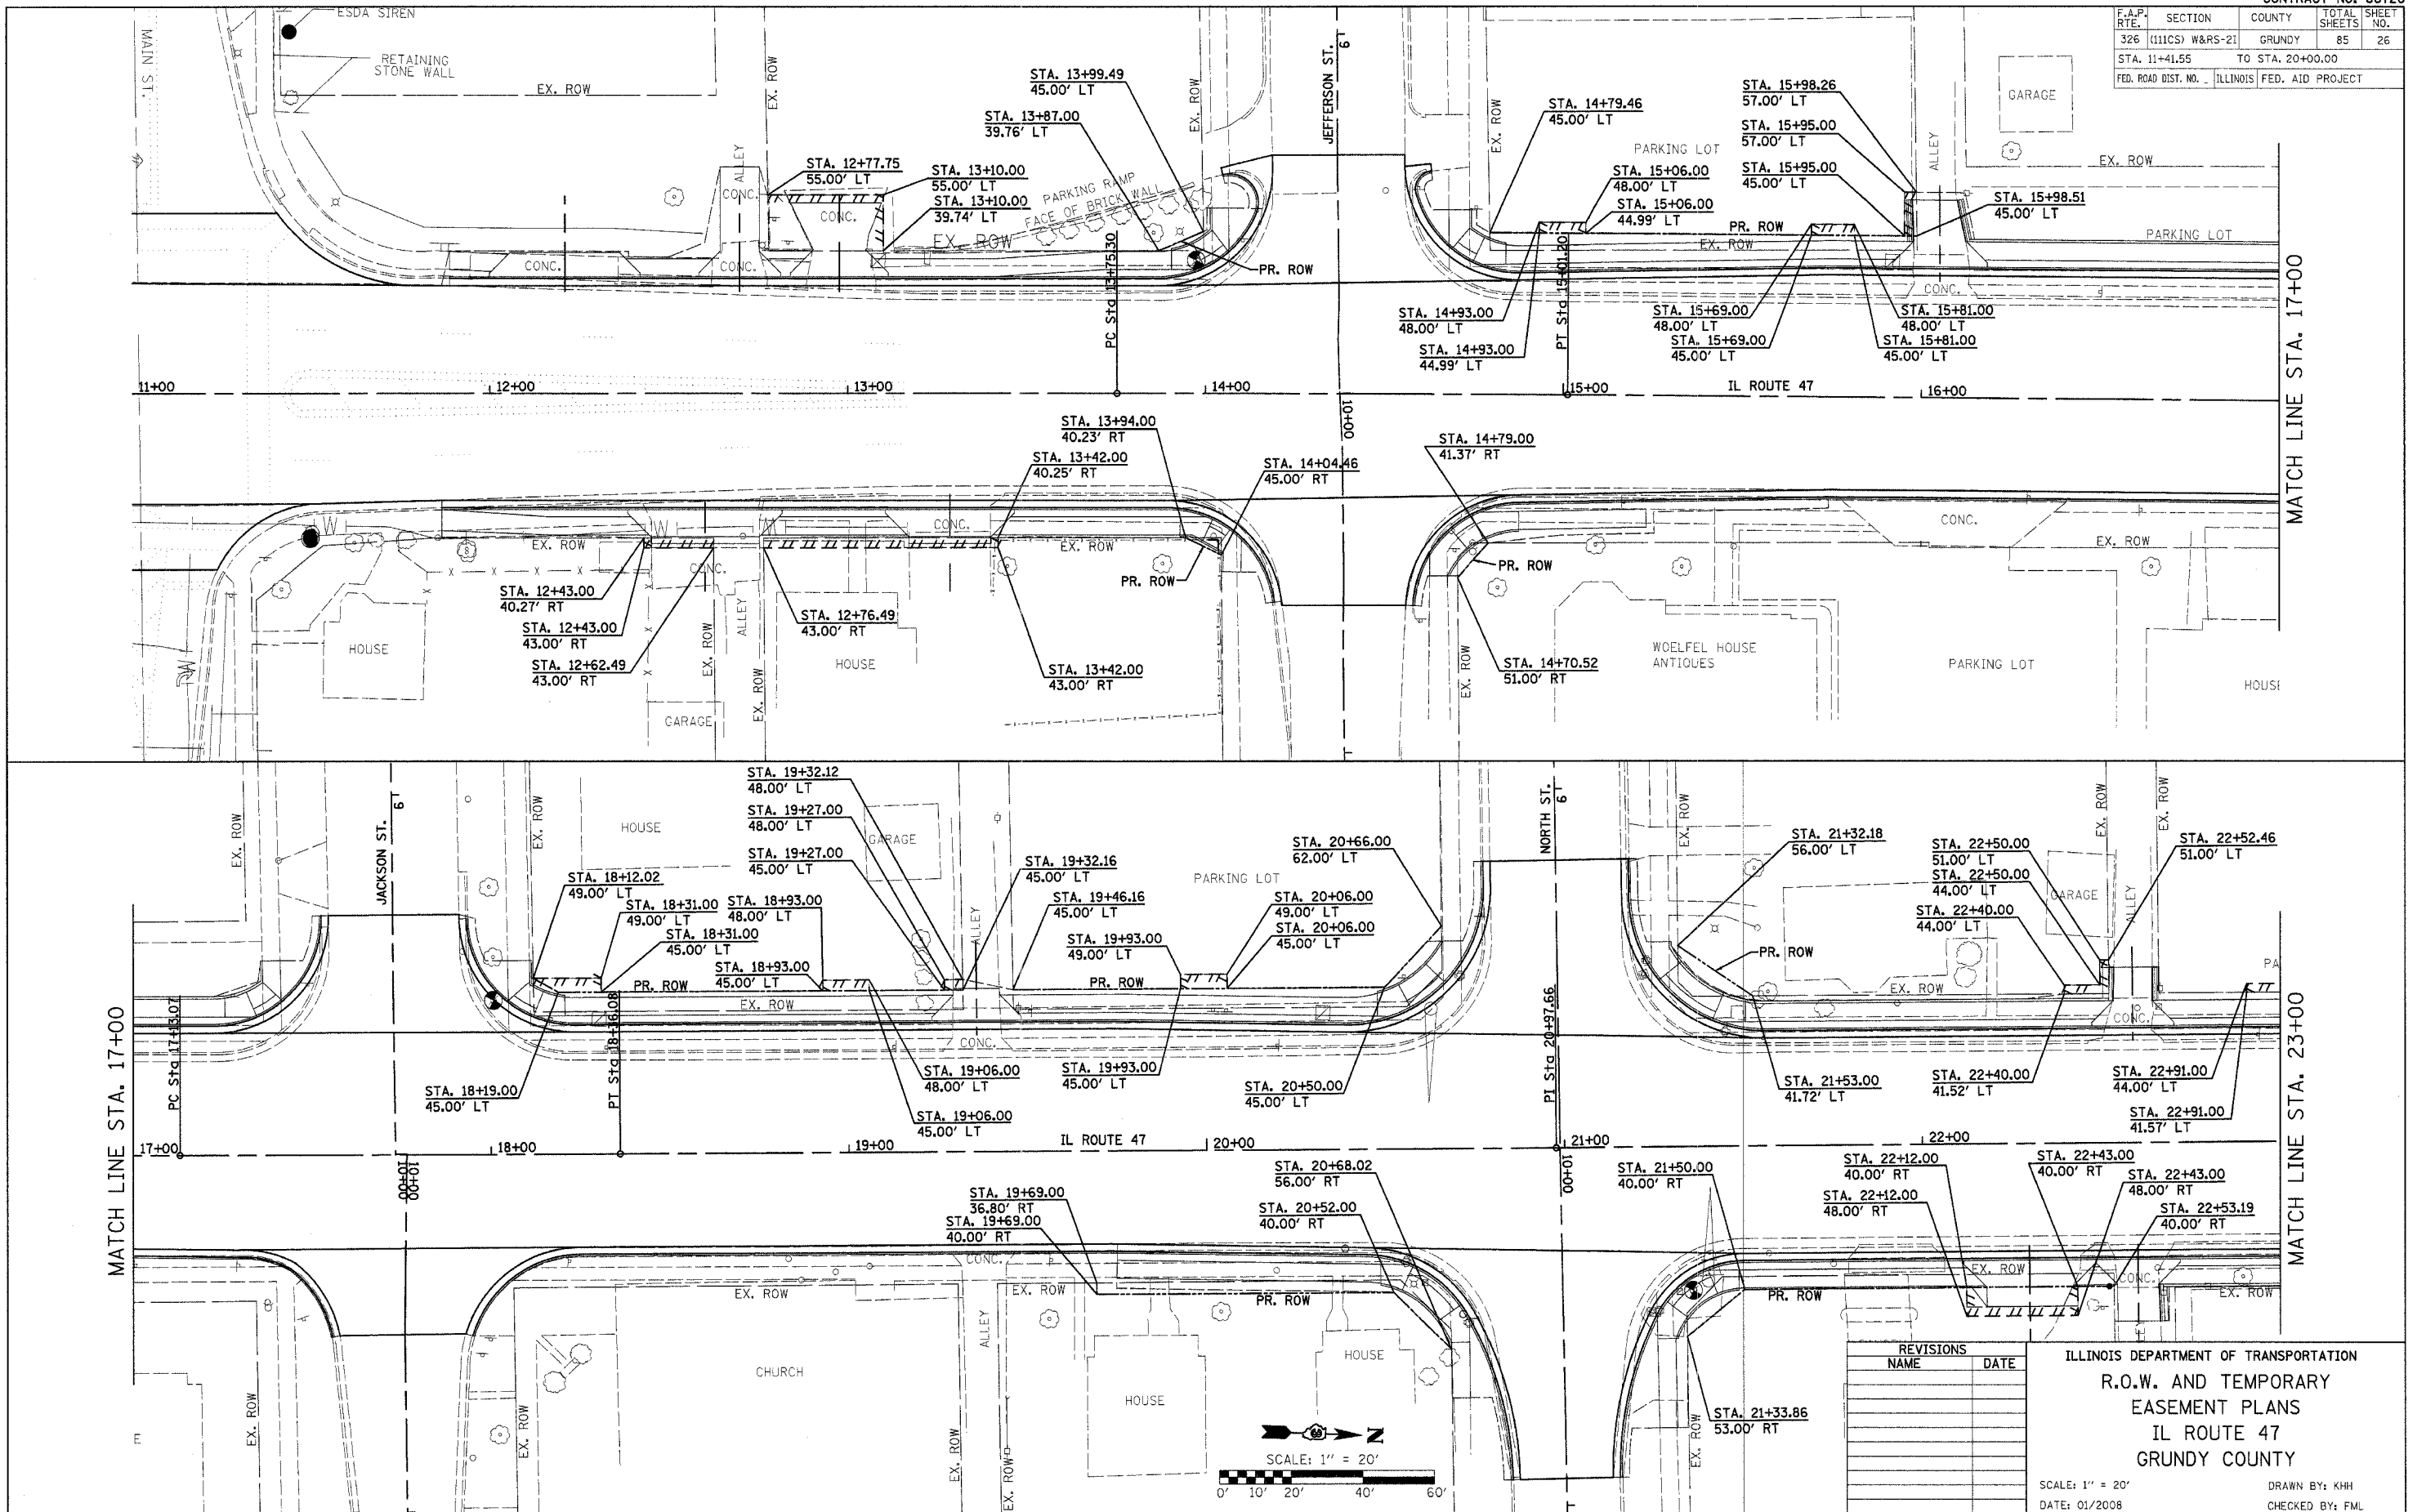

MATCH LINE STA. 17+00

MATCH LINE STA. 17+00

MATCH LINE STA. 23+00

REVISIONS	NAME	DATE

ILLINOIS DEPARTMENT OF TRANSPORTATION
 R.O.W. AND TEMPORARY
 EASEMENT PLANS
 IL ROUTE 47
 GRUNDY COUNTY

SCALE: 1" = 20'
 DATE: 01/2008

DRAWN BY: KHH
 CHECKED BY: FML

PLOT DATE = 01/2008
 FILE NAME = R.O.W. & TEMPORARY EASEMENT PLANS
 USER NAME = BUSBY

IL ROUTE 47 - R.O.W. & TEMPORARY EASEMENT PLANS