


F.A.P. RTE.	SECTION	COUNTY	TOTAL SHEETS	SHEET NO.
326	(111CS) W&RS-21	GRUNDY	85	31
STA.		TO STA.		
FED. ROAD DIST. NO.		ILLINOIS FED. AID PROJECT		

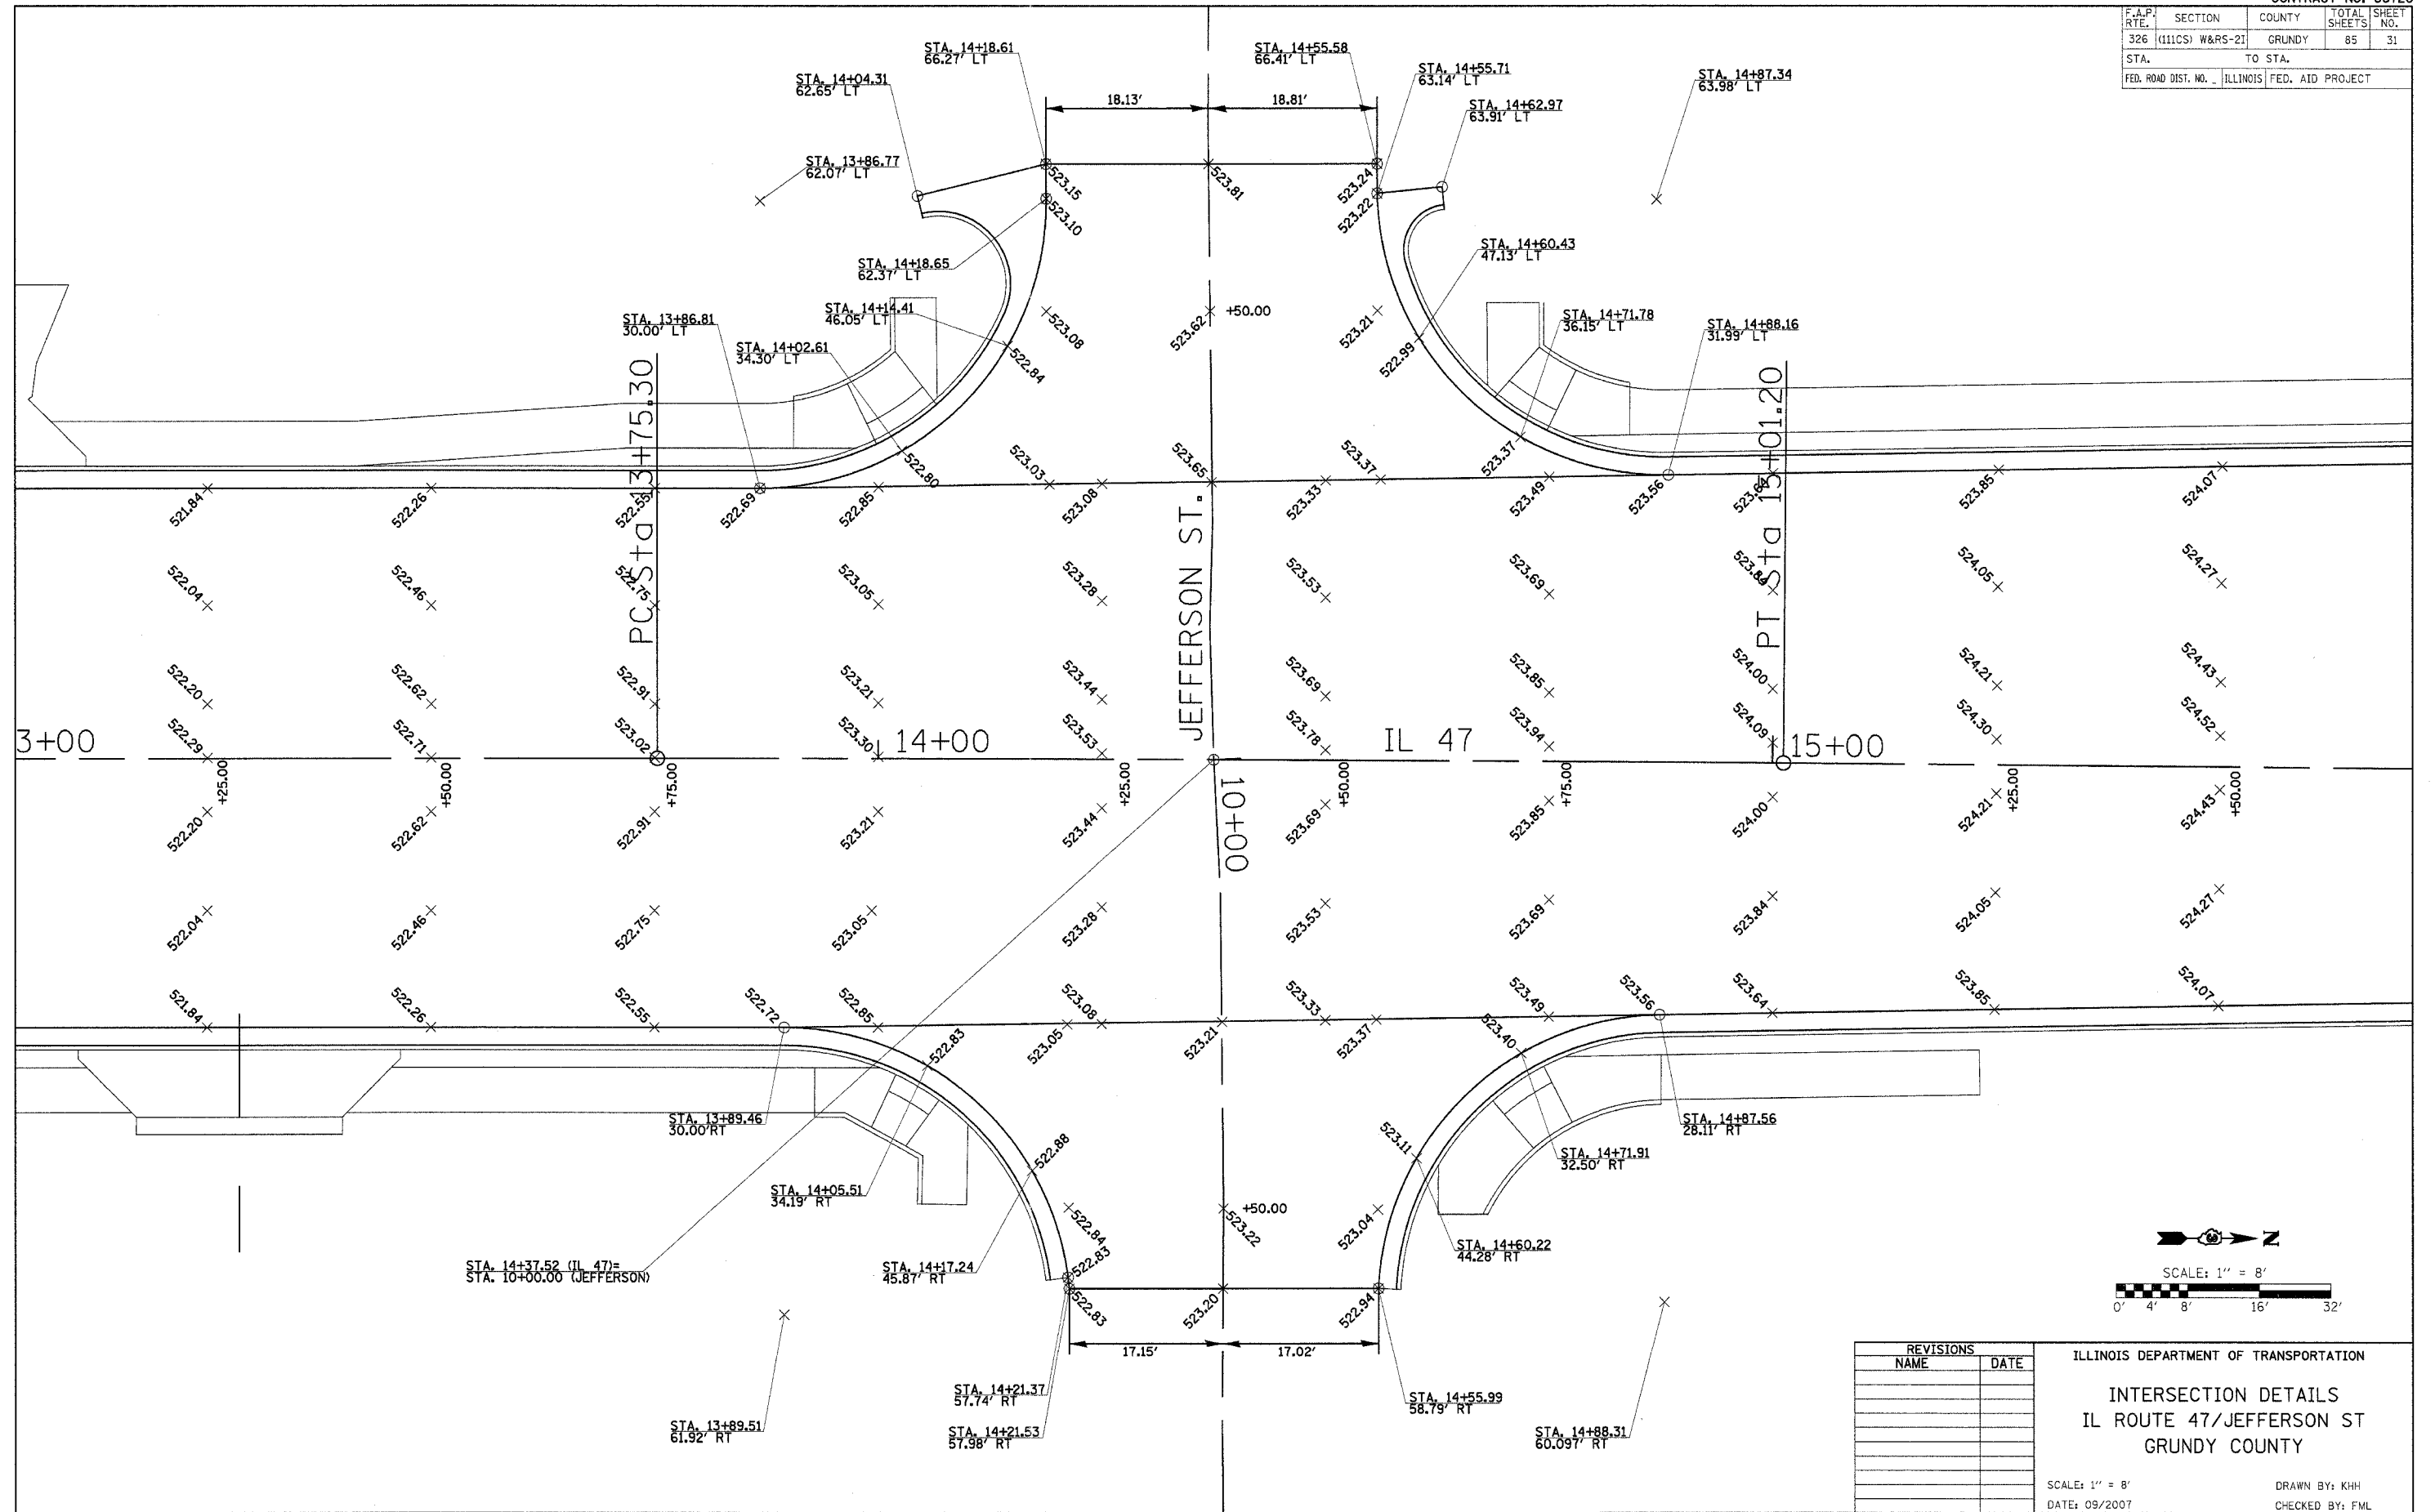

PLOT DATE = 09/20/08
 PLOT SCALE = 1/8" = 8'
 USER NAME = KHH

REVISIONS	
NAME	DATE

ILLINOIS DEPARTMENT OF TRANSPORTATION
INTERSECTION DETAILS
IL ROUTE 47/JEFFERSON ST
GRUNDY COUNTY
 SCALE: 1" = 8'
 DATE: 09/20/08
 DRAWN BY: KHH
 CHECKED BY: FML

INTERSECTION DETAILS - IL ROUTE 47 & JEFFERSON ST.