



F.A.P. RTE.	SECTION	COUNTY	TOTAL SHEETS	SHEET NO.
326	(111CS) W&RS-21	GRUNDY	85	60
STA.		TO STA.		
FED. ROAD DIST. NO.		ILLINOIS FED. AID PROJECT		

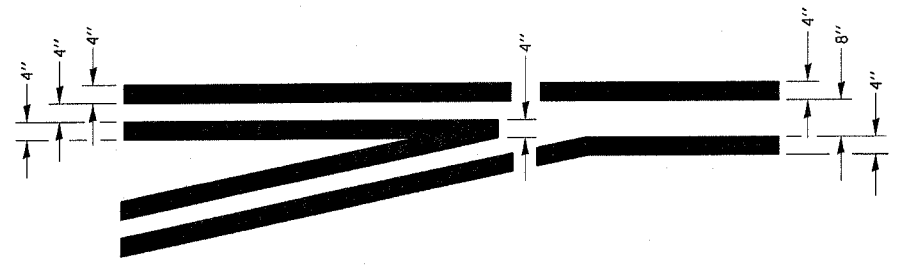


**TYPICAL APPLICATION
@ LEFT TURN LANES**


780-1

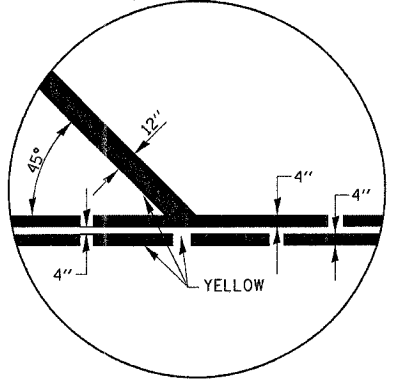


780-4

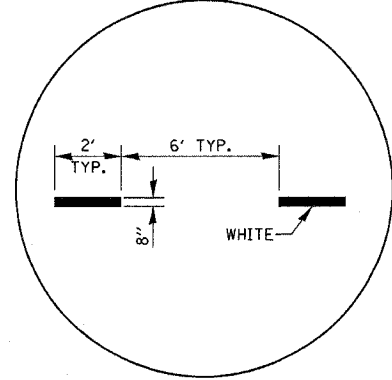

780-5

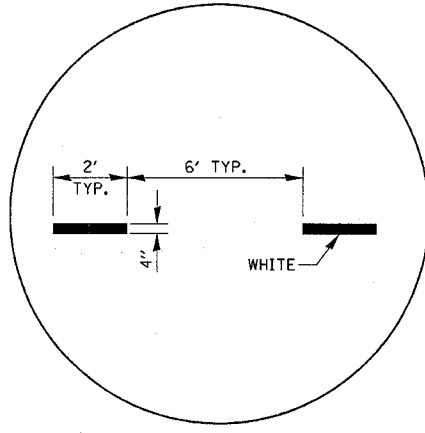


780-6

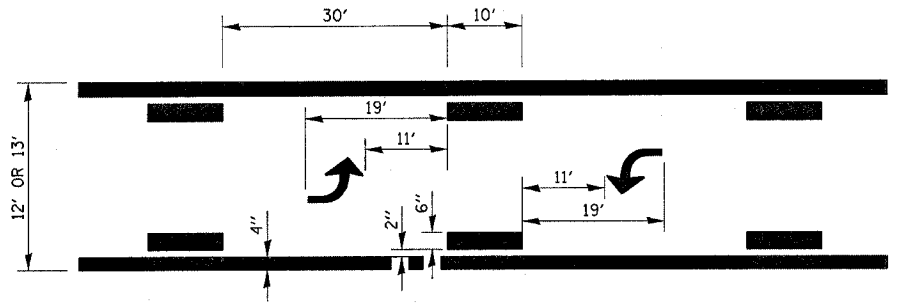


**TYPICAL APPLICATION @
BI-DIRECTIONAL TURN LANE**

780-2

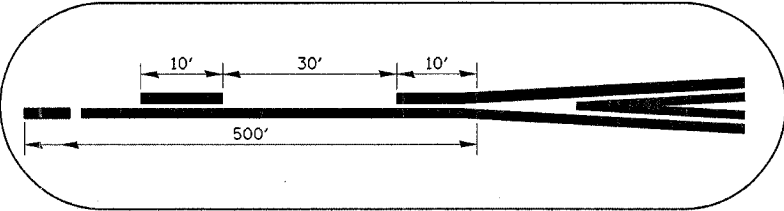

780-7

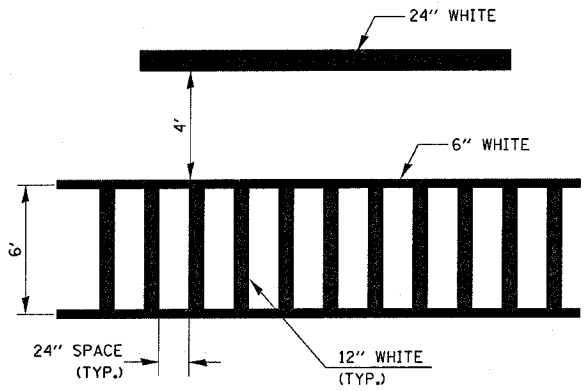

**TYPICAL SPACING DETAIL FOR
CROSSWALKS AND STOP BARS**

780-3

REVISIONS		ILLINOIS DEPARTMENT OF TRANSPORTATION
NAME	DATE	
		DISTRICT DETAILS IL ROUTE 47 GRUNDY COUNTY
SCALE: NTS		DRAWN BY: KHH
DATE: 09/2007		CHECKED BY: FML