



F.A.P. RTE.	SECTION	COUNTY	TOTAL SHEETS	SHEET NO.
326	(111CS) W&RS-2I	GRUNDY	85	63
STA.		TO STA.		
FED. ROAD DIST. NO. -		ILLINOIS	FED. AID PROJECT	

DETECTOR LOOP INSTALLATION

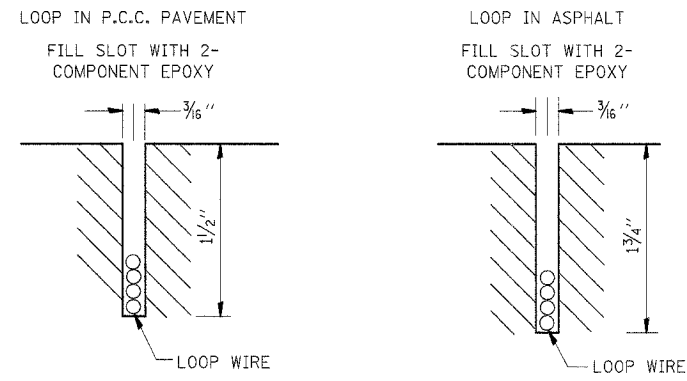

DETECTOR LOOP LEAD-IN DETAIL

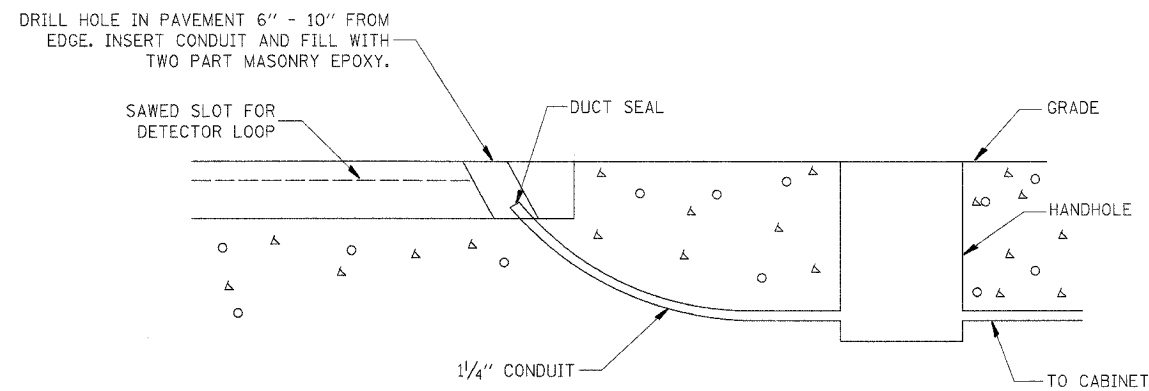

886-2

REVISIONS	
NAME	DATE

ILLINOIS DEPARTMENT OF TRANSPORTATION
 DISTRICT DETAILS
 IL ROUTE 47
 GRUNDY COUNTY

SCALE: NTS
 DATE: 09/2007
 DRAWN BY: KHH
 CHECKED BY: FML

IL ROUTE 47 - DISTRICT DETAILS