


F.A.P. RTE.	SECTION	COUNTY	TOTAL SHEETS	SHEET NO.
326	(111CS) W&RS-21	GRUNDY	85	64
STA. _____		TO STA. _____		
FED. ROAD DIST. NO. _____		ILLINOIS FED. AID PROJECT _____		

FINAL SURVEY	DATE
BY _____	_____
NO. _____	_____

ORIGINAL SURVEY	DATE
BY _____	_____
NO. _____	_____

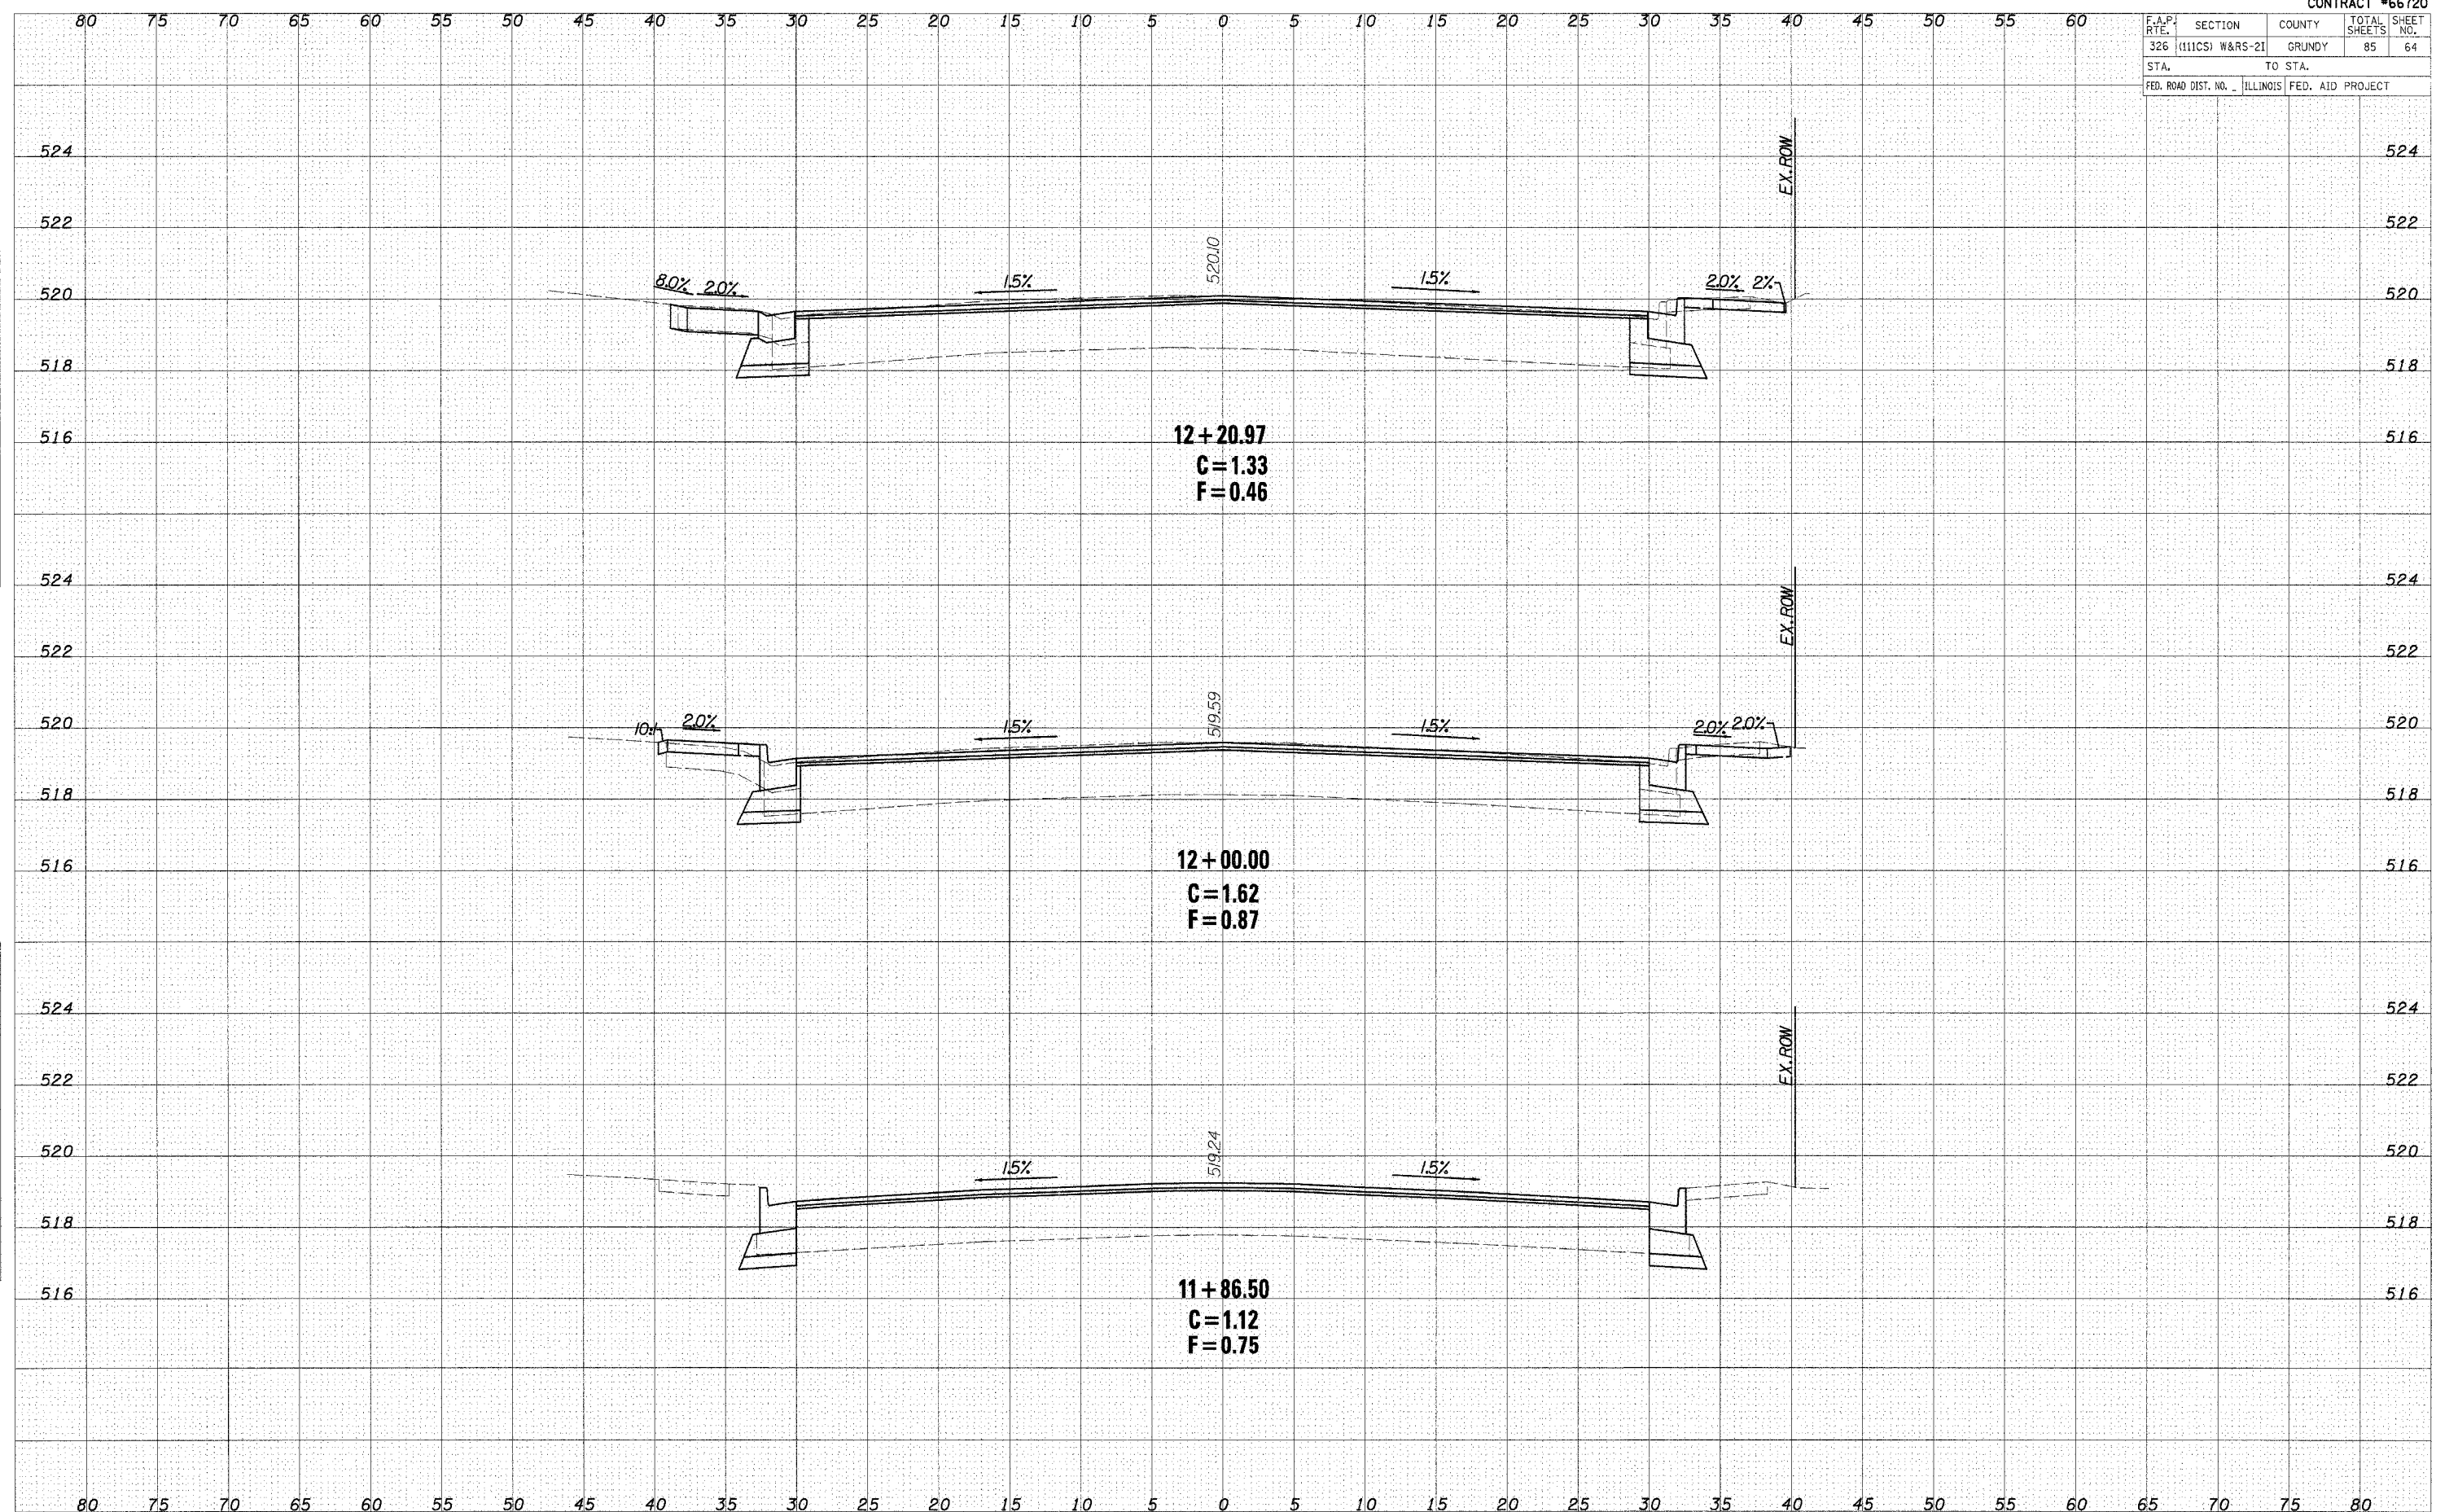

CROSS SECTIONS - IL ROUTE 47