


PLAN	SURVEYED	DATE
	PLOTTED	BY
	CHECKED	
	NO. OF WAY CHECKED	
	CADD FILE NAME	

PROFILE	SURVEYED	DATE
	PLOTTED	BY
	CHECKED	
	NO. OF WAY CHECKED	
	STRUCTURE NOTATIONS CHRG	

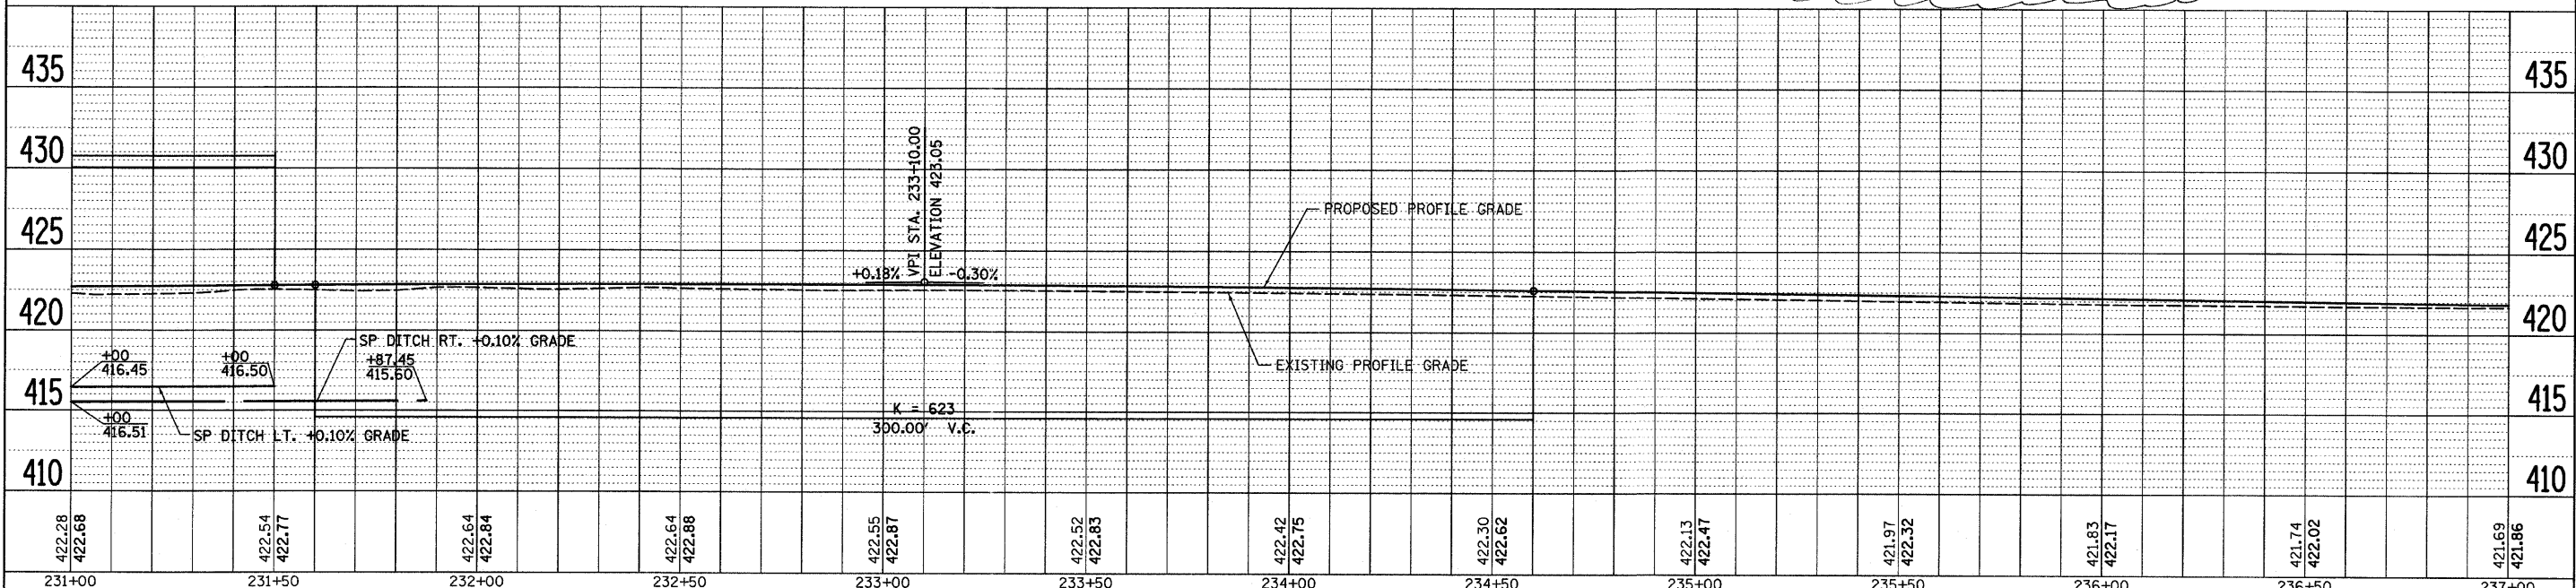

FILE NAME = H:\P\25004\Technical Production\Civil\W017	USER NAME = #USER# Microstation\Plnos2b.dgn	DESIGNED -	REVISED -	<b>STATE OF ILLINOIS DEPARTMENT OF TRANSPORTATION</b>	<b>HORSESHOE LAKE ROAD PLAN &amp; PROFILE SHEETS</b>		F.A.U. RTE. 9111	SECTION 73-15TS	COUNTY MADISON	TOTAL SHEETS 64	SHEET NO. 14
PLOT SCALE = 20.0000' / IN.	PLOT DATE = 3/14/2008	CHECKED -	REVISED -		SCALE: 1" = 20'	SHEET NO. 2 OF 3 SHEETS	STA. 231+00.00 TO STA. 237+00.00	CONTRACT NO. 76B22		ILLINOIS FED. AID PROJECT	
		DATE -	REVISED -		Rev. 6-6-08						