


PLAN	SURVEYED	BY	DATE
	PLOTTED		
	NOTED		
	NO. _____		
	NO. _____		
	NO. _____		

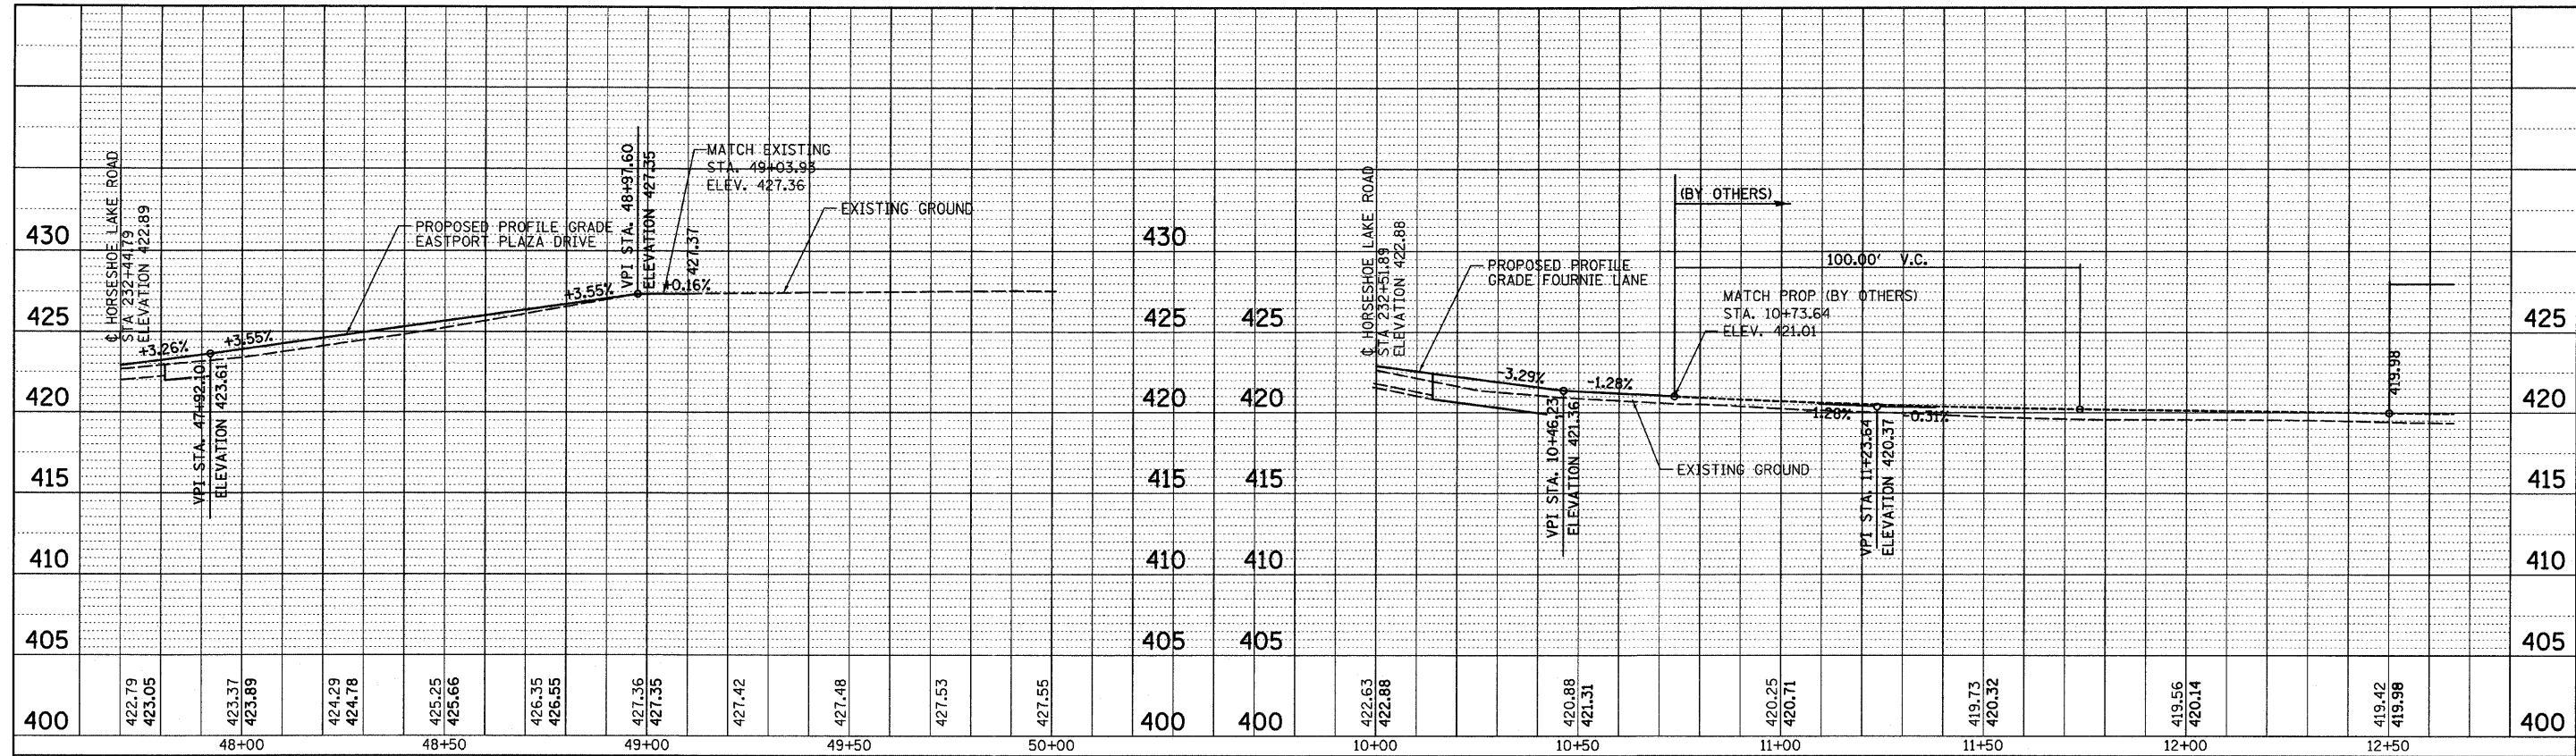


EASTPORT PLAZA DRIVE PROFILES

FOURNIE LANE PROFILES

RAMP 4 PROFILES

PROFILE	SURVEYED	BY	DATE
	PLOTTED		
	NOTED		
	NO. _____		
	NO. _____		
	NO. _____		

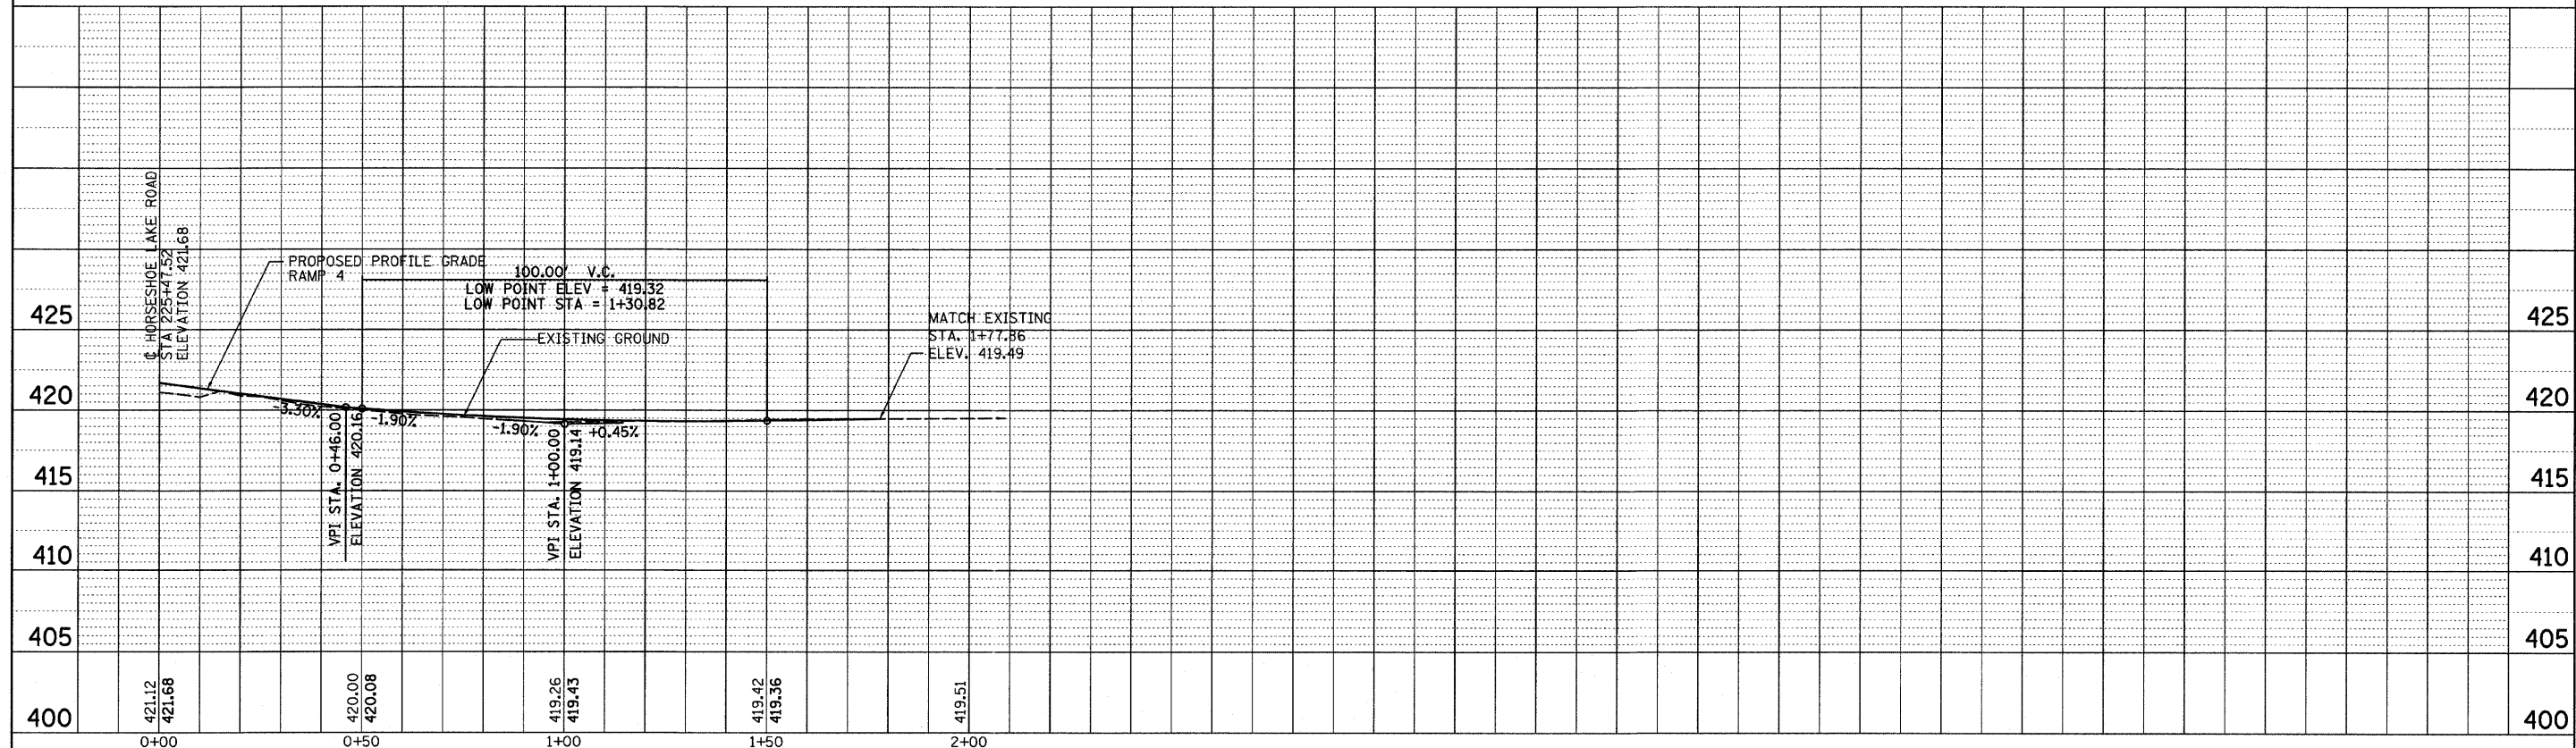

FILE NAME =	USER NAME = #USER#	DESIGNED -	REVISED -
H:\P\25004\Technical Production\Civil\W017	Microstation\ar_prof001.dgn	DRAWN -	REVISED -
	PLT SCALE = 20.0000' / IN.	CHECKED -	REVISED -
	PLT DATE = 3/14/2008	DATE -	REVISED -

STATE OF ILLINOIS
DEPARTMENT OF TRANSPORTATION

EASTPORT PLAZA DRIVE, FOURNIE LANE AND RAMP 4 PROFILE SHEET

SCALE: SHEET NO. OF SHEETS STA. TO STA.

F.A.U. RTE.	SECTION	COUNTY	TOTAL SHEETS	SHEET NO.
9111	73-15TS	MADISON	64	16
CONTRACT NO. 76B22			ILLINOIS FED. AID PROJECT	