


- HORSESHOE LAKE ROAD**  
**STAGE IV - SHOULDER WORK**
1. MAINTAIN TRAFFIC ON NEWLY RESURFACED ROADWAY.
  2. CONSTRUCT HMA SHOULDERS TO MATCH ELEVATION OF SURFACE COURSE.
  3. SHAPE AGGREGATE SHOULDERS TO MATCH FINAL ELEVATION OF HMA SHOULDERS.

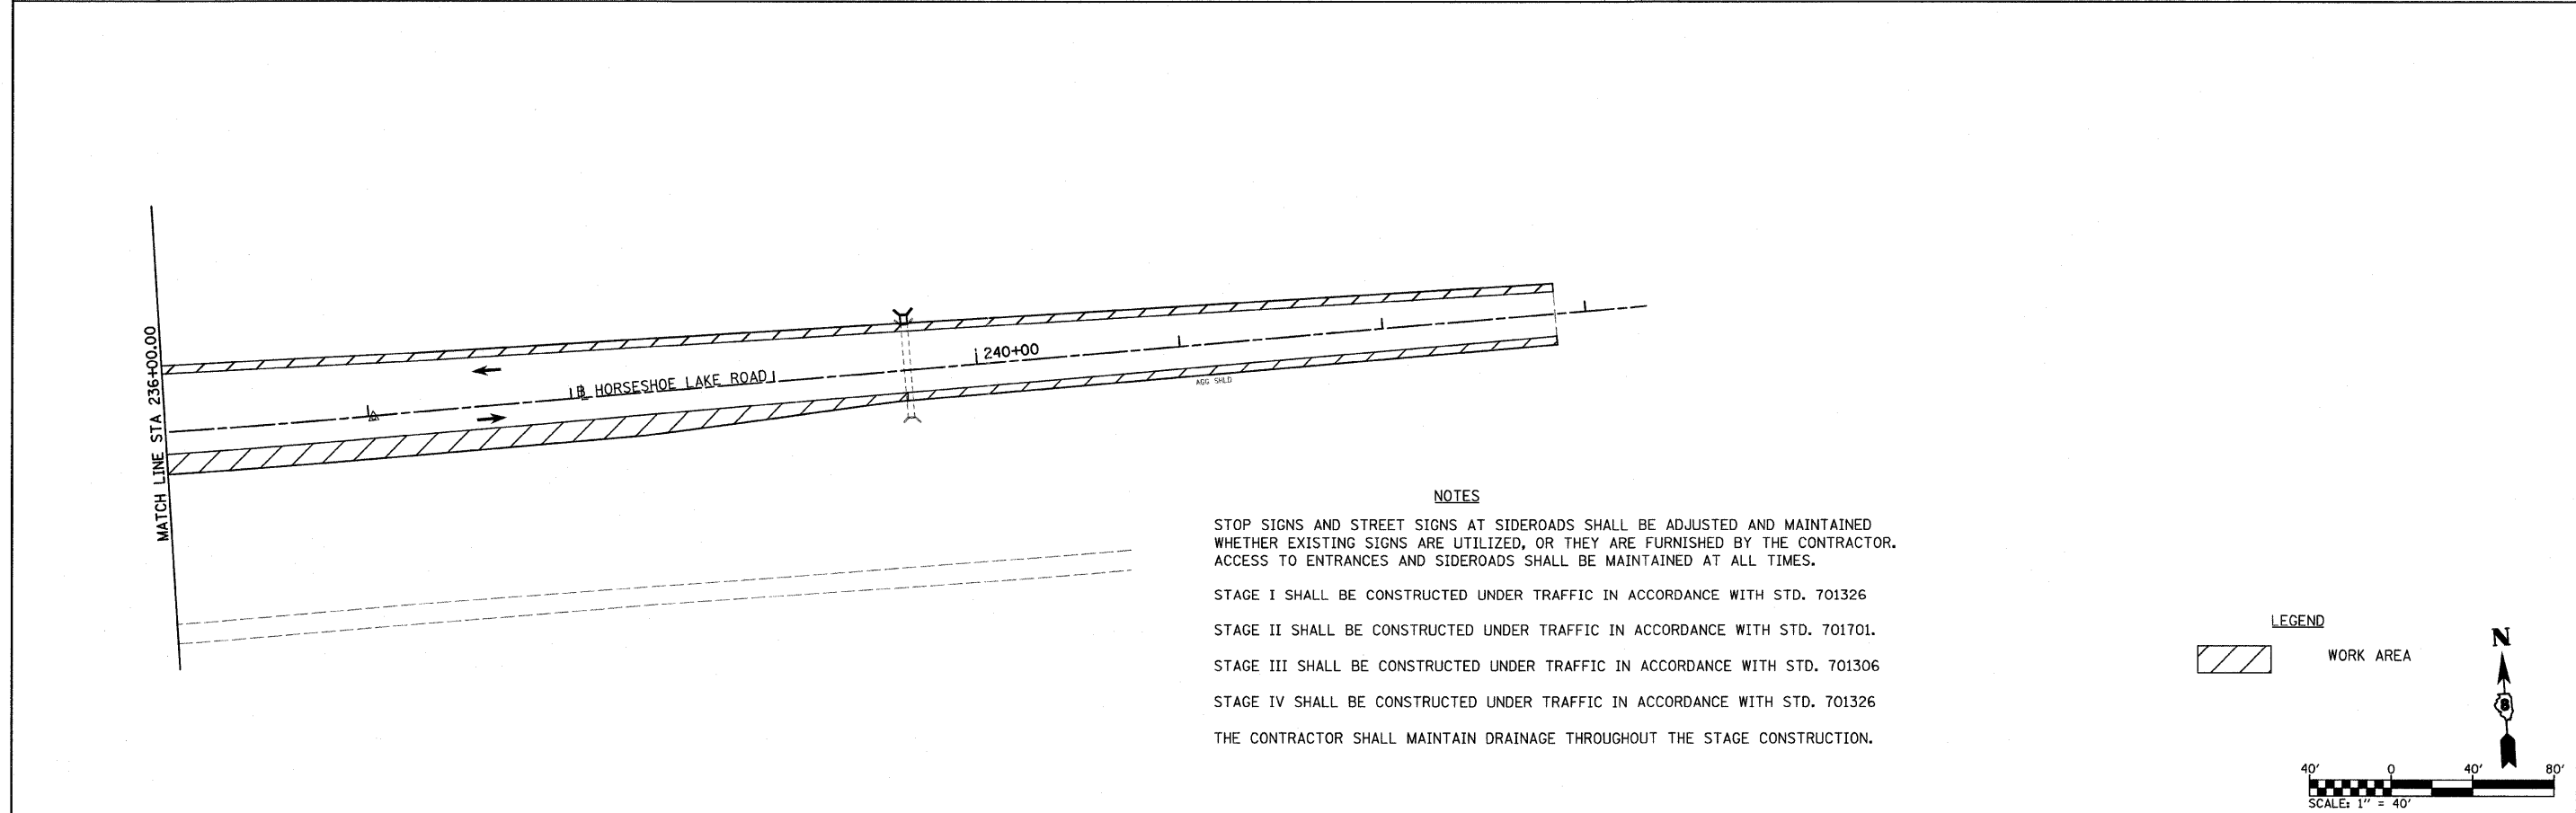

**NOTES**

STOP SIGNS AND STREET SIGNS AT SIDEROADS SHALL BE ADJUSTED AND MAINTAINED WHETHER EXISTING SIGNS ARE UTILIZED, OR THEY ARE FURNISHED BY THE CONTRACTOR. ACCESS TO ENTRANCES AND SIDEROADS SHALL BE MAINTAINED AT ALL TIMES.



STAGE I SHALL BE CONSTRUCTED UNDER TRAFFIC IN ACCORDANCE WITH STD. 701326

STAGE II SHALL BE CONSTRUCTED UNDER TRAFFIC IN ACCORDANCE WITH STD. 701701.

STAGE III SHALL BE CONSTRUCTED UNDER TRAFFIC IN ACCORDANCE WITH STD. 701306

STAGE IV SHALL BE CONSTRUCTED UNDER TRAFFIC IN ACCORDANCE WITH STD. 701326

THE CONTRACTOR SHALL MAINTAIN DRAINAGE THROUGHOUT THE STAGE CONSTRUCTION.

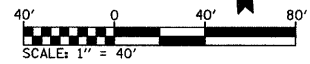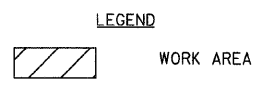

|   |   |            |           |   |  |             |             |                     |                    |                    |                    |                 |
|---|---|------------|-----------|---|--|-------------|-------------|---------------------|--------------------|--------------------|--------------------|-----------------|
| FILE NAME =<br>H:\P\25004\Technical Production\Civil\W0 | USER NAME = #USER#<br>\\Microstation\stg004.dgn | DESIGNED - | REVISED - | <b>STATE OF ILLINOIS</b><br><b>DEPARTMENT OF TRANSPORTATION</b> | <b>SUGGESTED STAGING</b><br><b>STAGE IV HIGHWAY CONSTRUCTION</b> |             |             | F.A.U. RTE.<br>9111 | SECTION<br>73-15TS | COUNTY<br>MADISON  | TOTAL SHEETS<br>64 | SHEET NO.<br>20 |
|   | PLOT SCALE = 40.0000' / IN.                     | DRAWN -    | REVISED - |   | SCALE: 1" = 40'  | SHEET NO. 4 | OF 4 SHEETS | STA.                | TO STA.            | CONTRACT NO. 76B22 |                    |                 |
|   | PLOT DATE = 3/14/2008                           | CHECKED -  | REVISED - |   | FED. ROAD DIST. NO. ILLINOIS FED. AID PROJECT                    |             |             |                     |                    |                    |                    |                 |
|   |   | DATE -     | REVISED - |   |  |             |             |                     |                    |                    |                    |                 |