


FINAL SURVEY	SURVEYED	BY	DATE
NOTE BOOK	PLOTTED		
NO.	TEMPLATE		
	AREAS		
	CHECKED		

ORIGINAL SURVEY	SURVEYED	BY	DATE
NOTE BOOK	PLOTTED		
NO.	TEMPLATE		
	AREAS		
	CHECKED		

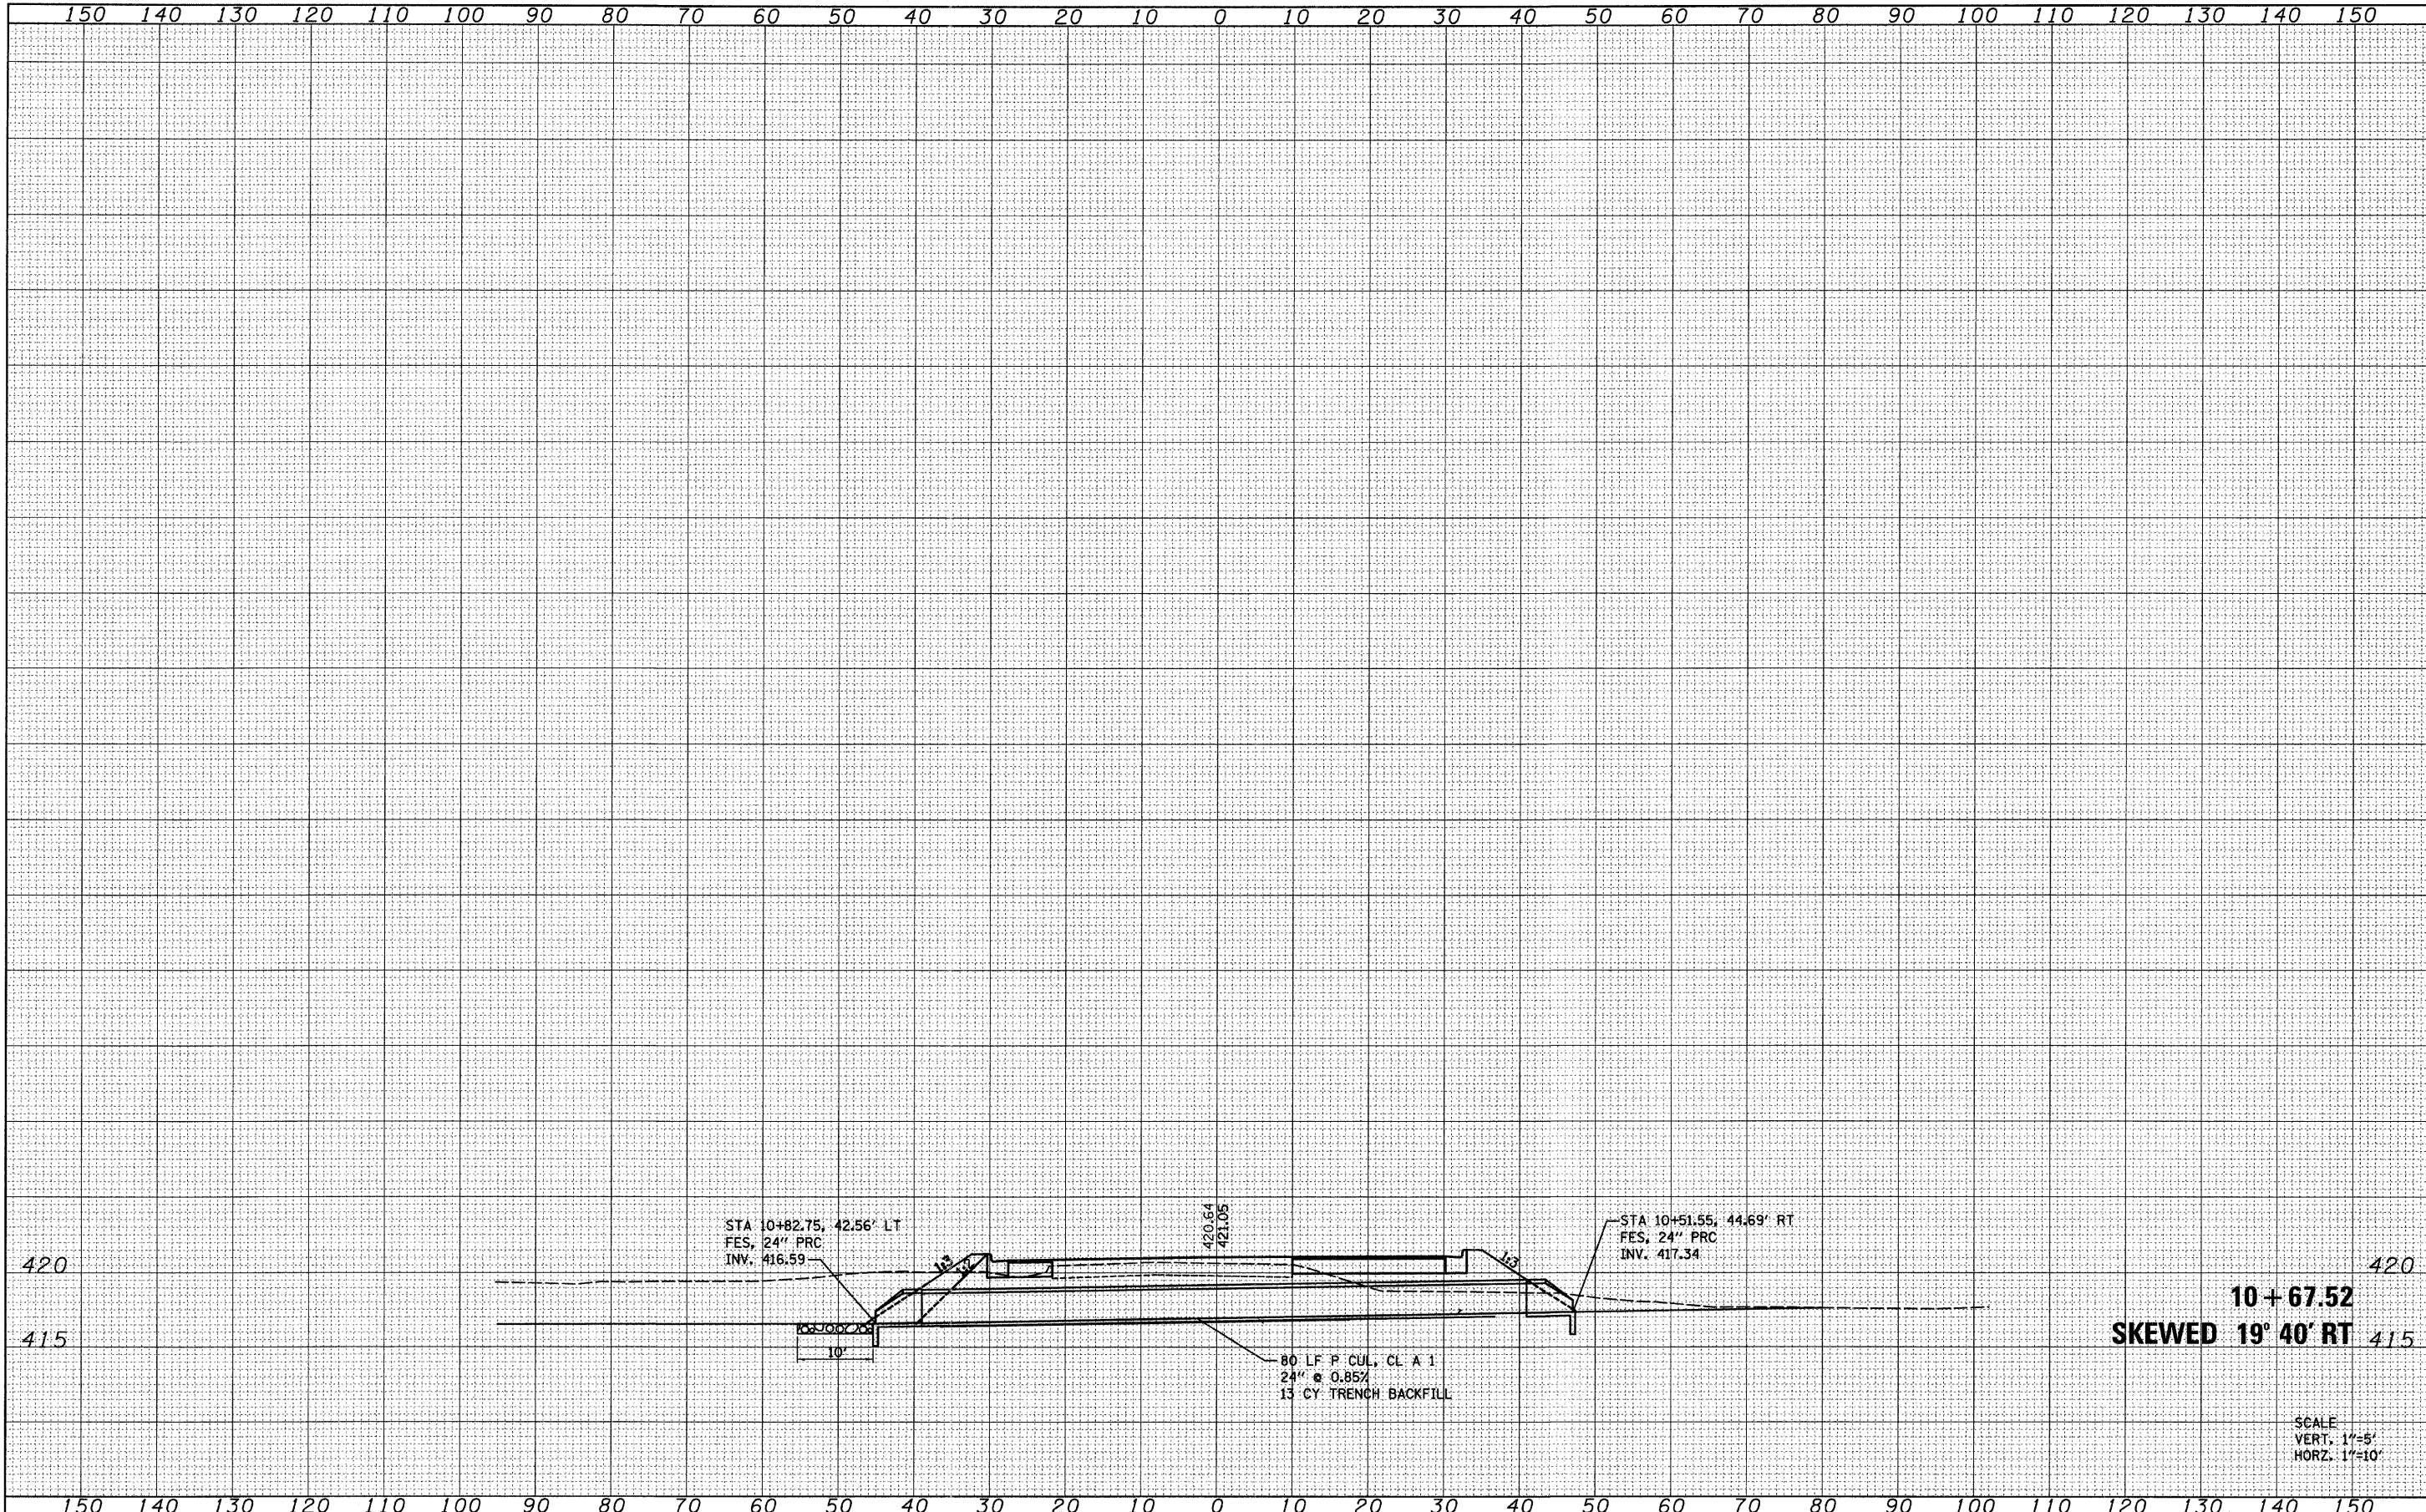

FILE NAME =	USER NAME = \$USER*	DESIGNED -	REVISED -	<b>STATE OF ILLINOIS</b> <b>DEPARTMENT OF TRANSPORTATION</b>	<b>FOURNIE LANE CULVERT SECTION</b>		F.A.J. RTE.	SECTION	COUNTY	TOTAL SHEETS	SHEET NO.	
H:\P\25004\Technical Production\Civil\W017\Microstation\sshtfource2.dgn		DRAWN -	REVISED -		9111	75-15TS	MADISON	64	48	CONTRACT NO. 76B22		
PLOT SCALE = 10.0000' / IN.		CHECKED -	REVISED -		SCALE:	SHEET NO. 1 OF 1 SHEETS	STA. 10+69.46	TO STA. 11+00.00	FED. ROAD DIST. NO.	ILLINOIS FED. AID PROJECT		
PLOT DATE = 3/14/2008		DATE -	REVISED -									