


DATE	
BY	
REVISIONS	
NO.	
DATE	
BY	
REVISIONS	
NO.	
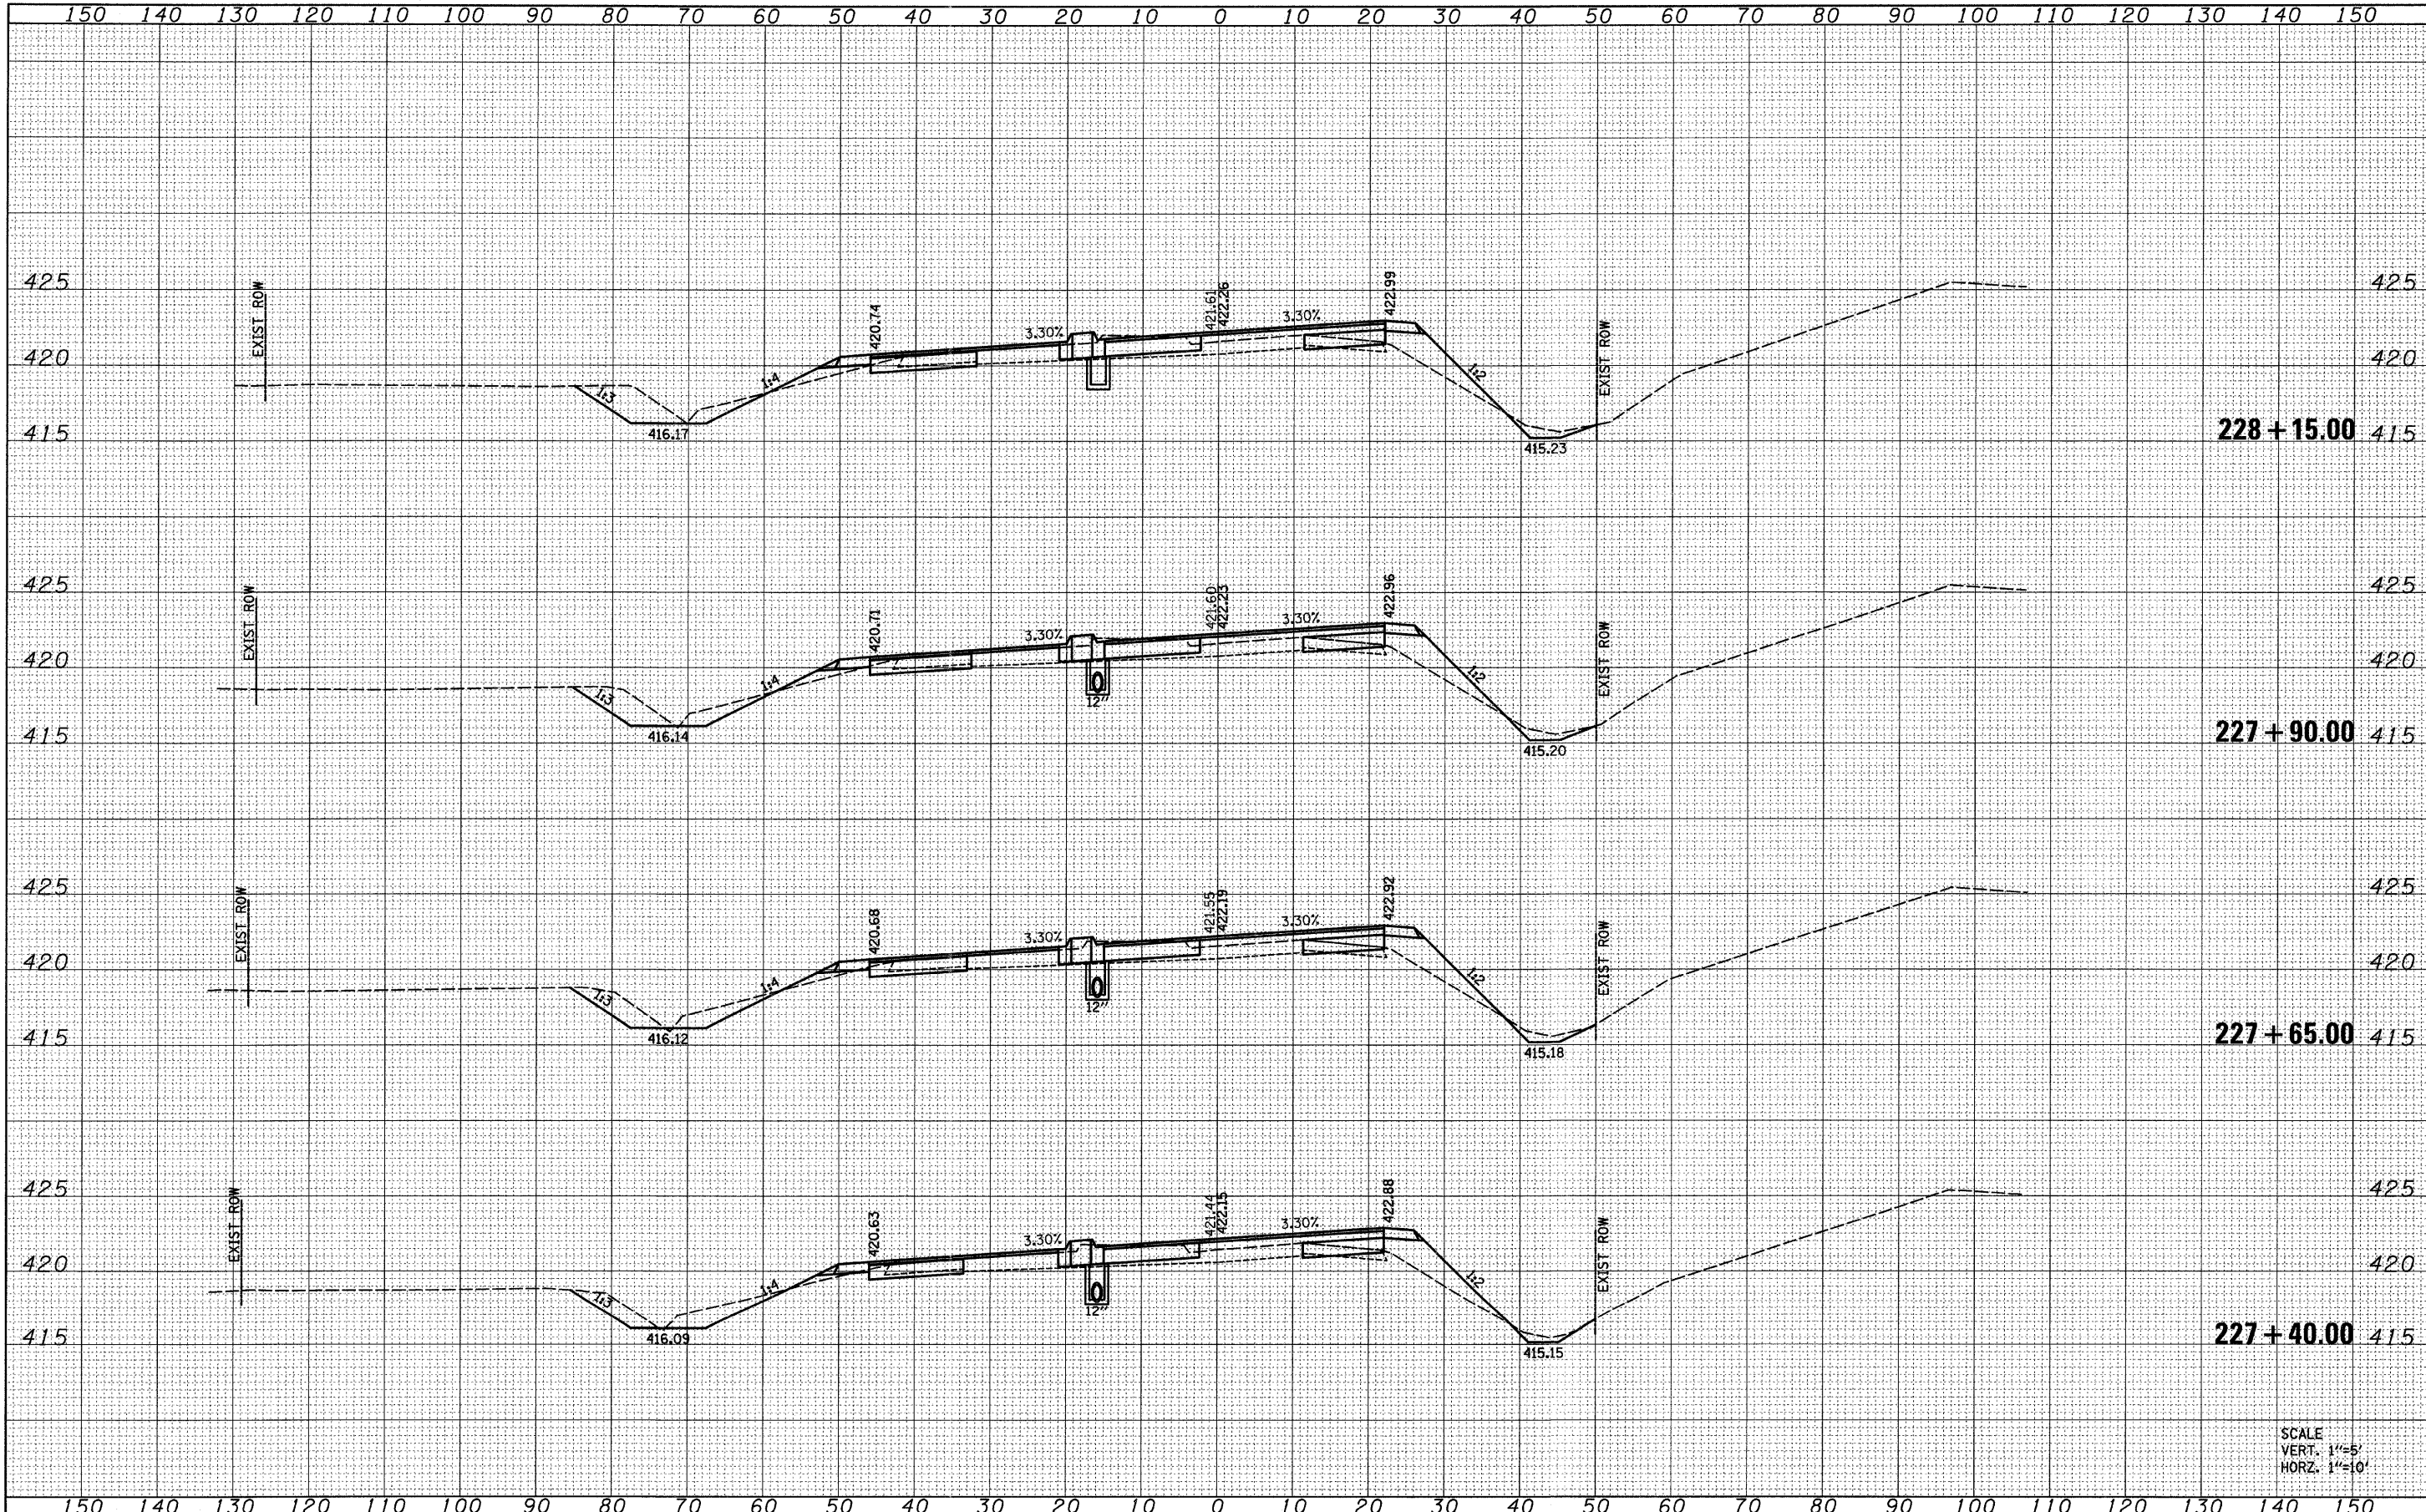

SCALE  
VERT. 1"=5'  
HORZ. 1"=10'

FILE NAME =	USER NAME = #USER#	DESIGNED -	REVISED -	<b>STATE OF ILLINOIS</b> <b>DEPARTMENT OF TRANSPORTATION</b>	<b>HORSESHOE LAKE ROAD STORM SEWER SECTIONS</b>		F.A.U. RTE.	SECTION	COUNTY	TOTAL SHEETS	SHEET NO.
H:\P\25004\Technical Production\Civil\W017\Mor...	station\sshtmlouo2.dgn	DRAWN -	REVISED -		9111	73-15TS	MADISON	64	51	CONTRACT NO. 76B22	
	PLOT SCALE = 10.0000' / IN.	CHECKED -	REVISED -		SCALE:	SHEET NO. 2 OF 5 SHEETS	STA. 227+40.00 TO STA. 228+15.00	FED. ROAD DIST. NO.	ILLINOIS FED. AID PROJECT		
	PLOT DATE = 3/14/2008	DATE -	REVISED -								