


FINAL SURVEY	SURVEYED	BY	DATE
NOTE BOOK	PLOTTED		
	TEMPLATE		
	AREAS		
	CHECKED		

ORIGINAL SURVEY	SURVEYED	BY	DATE
NOTE BOOK	PLOTTED		
	TEMPLATE		
	AREAS		
	CHECKED		

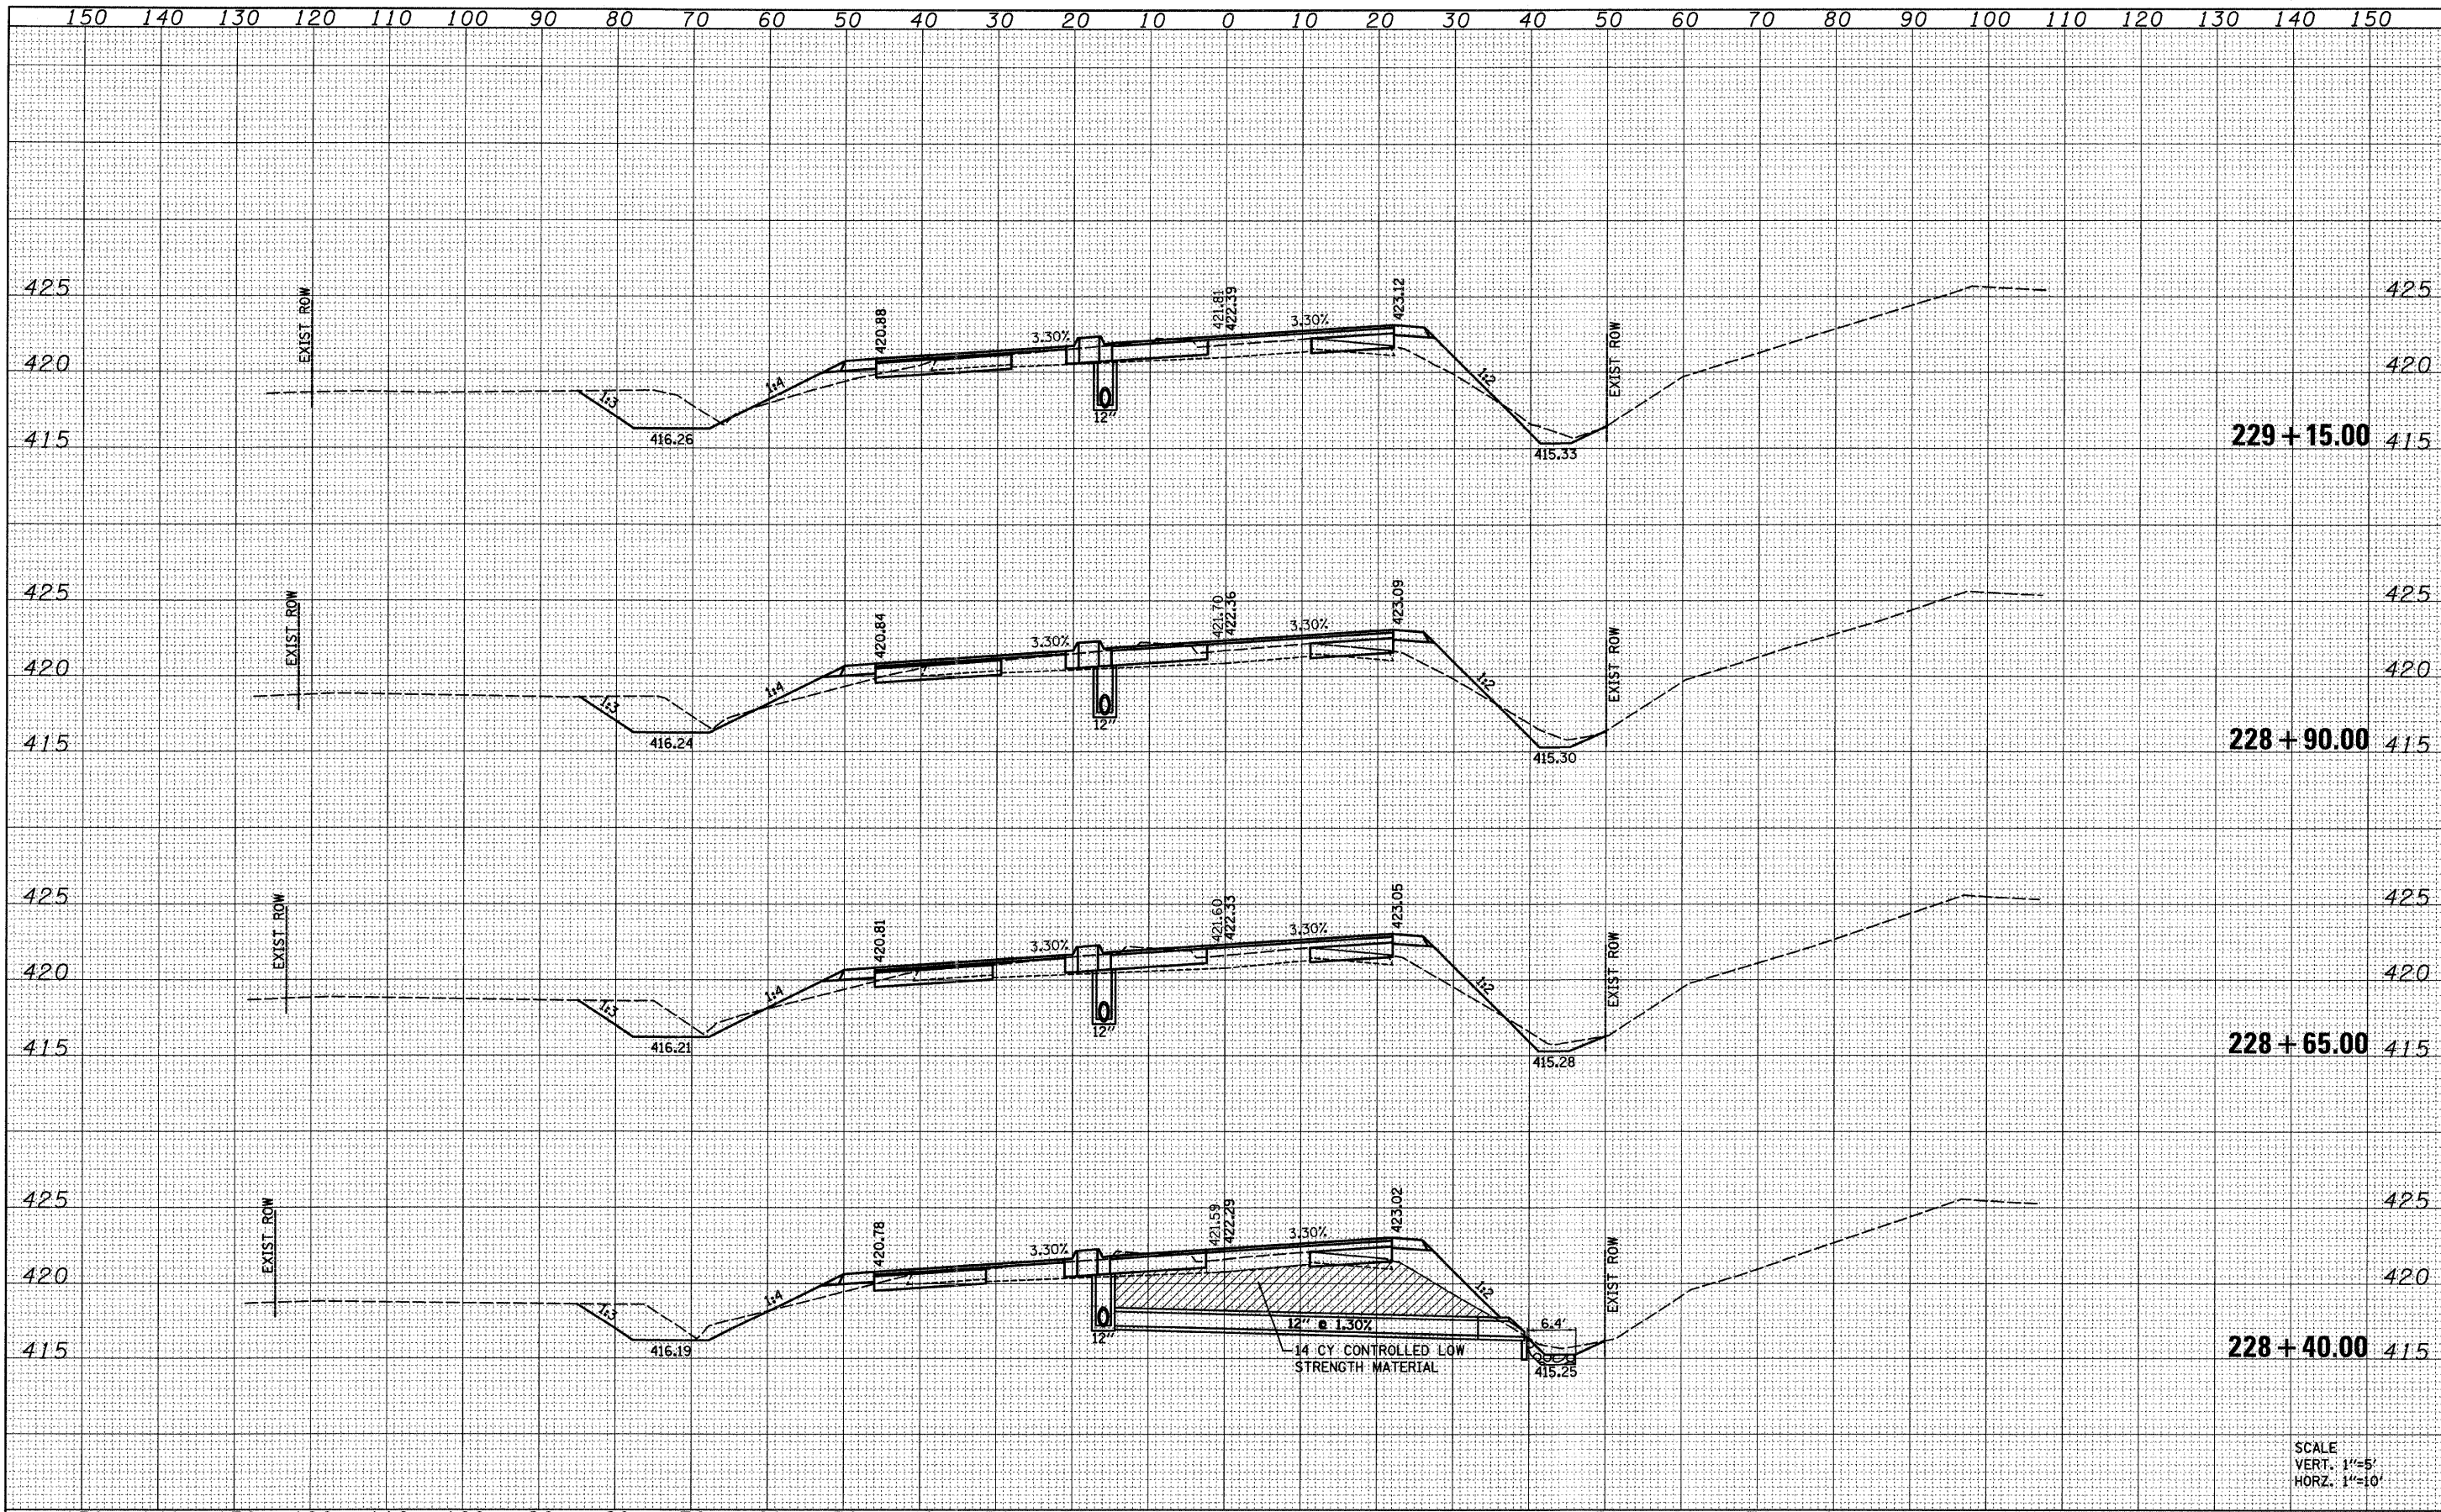

SCALE
VERT. 1"=5'
HORZ. 1"=10'

FILE NAME = H:\P\25884\Technical Production\Civil\W017\Mor...	USER NAME = #USER*	DESIGNED -	REVISED -	STATE OF ILLINOIS DEPARTMENT OF TRANSPORTATION	HORSESHOE LAKE ROAD STORM SEWER SECTIONS	F.A.U. RTE. 9111	SECTION 73-15TS	COUNTY MADISON	TOTAL SHEETS 64	SHEET NO. 52
PLOT SCALE = 10.0000' / IN.	CHECKED -	REVISED -	SCALE: SHEET NO. 3 OF 5 SHEETS STA. 228+40.00 TO STA. 229+15.00			FED. ROAD DIST. NO.	ILLINOIS FED. AID PROJECT			
PLOT DATE = 3/14/2008	DATE -	REVISED -								