


DATE	
BY	
SURVEYED	
PLOTTED	
TEMPLATE	
AREAS	
CHECKED	
NO.	

DATE	
BY	
ORIGINAL	
SURVEY	
NOTE	
BOOK	
AREAS	
CHECKED	
NO.	

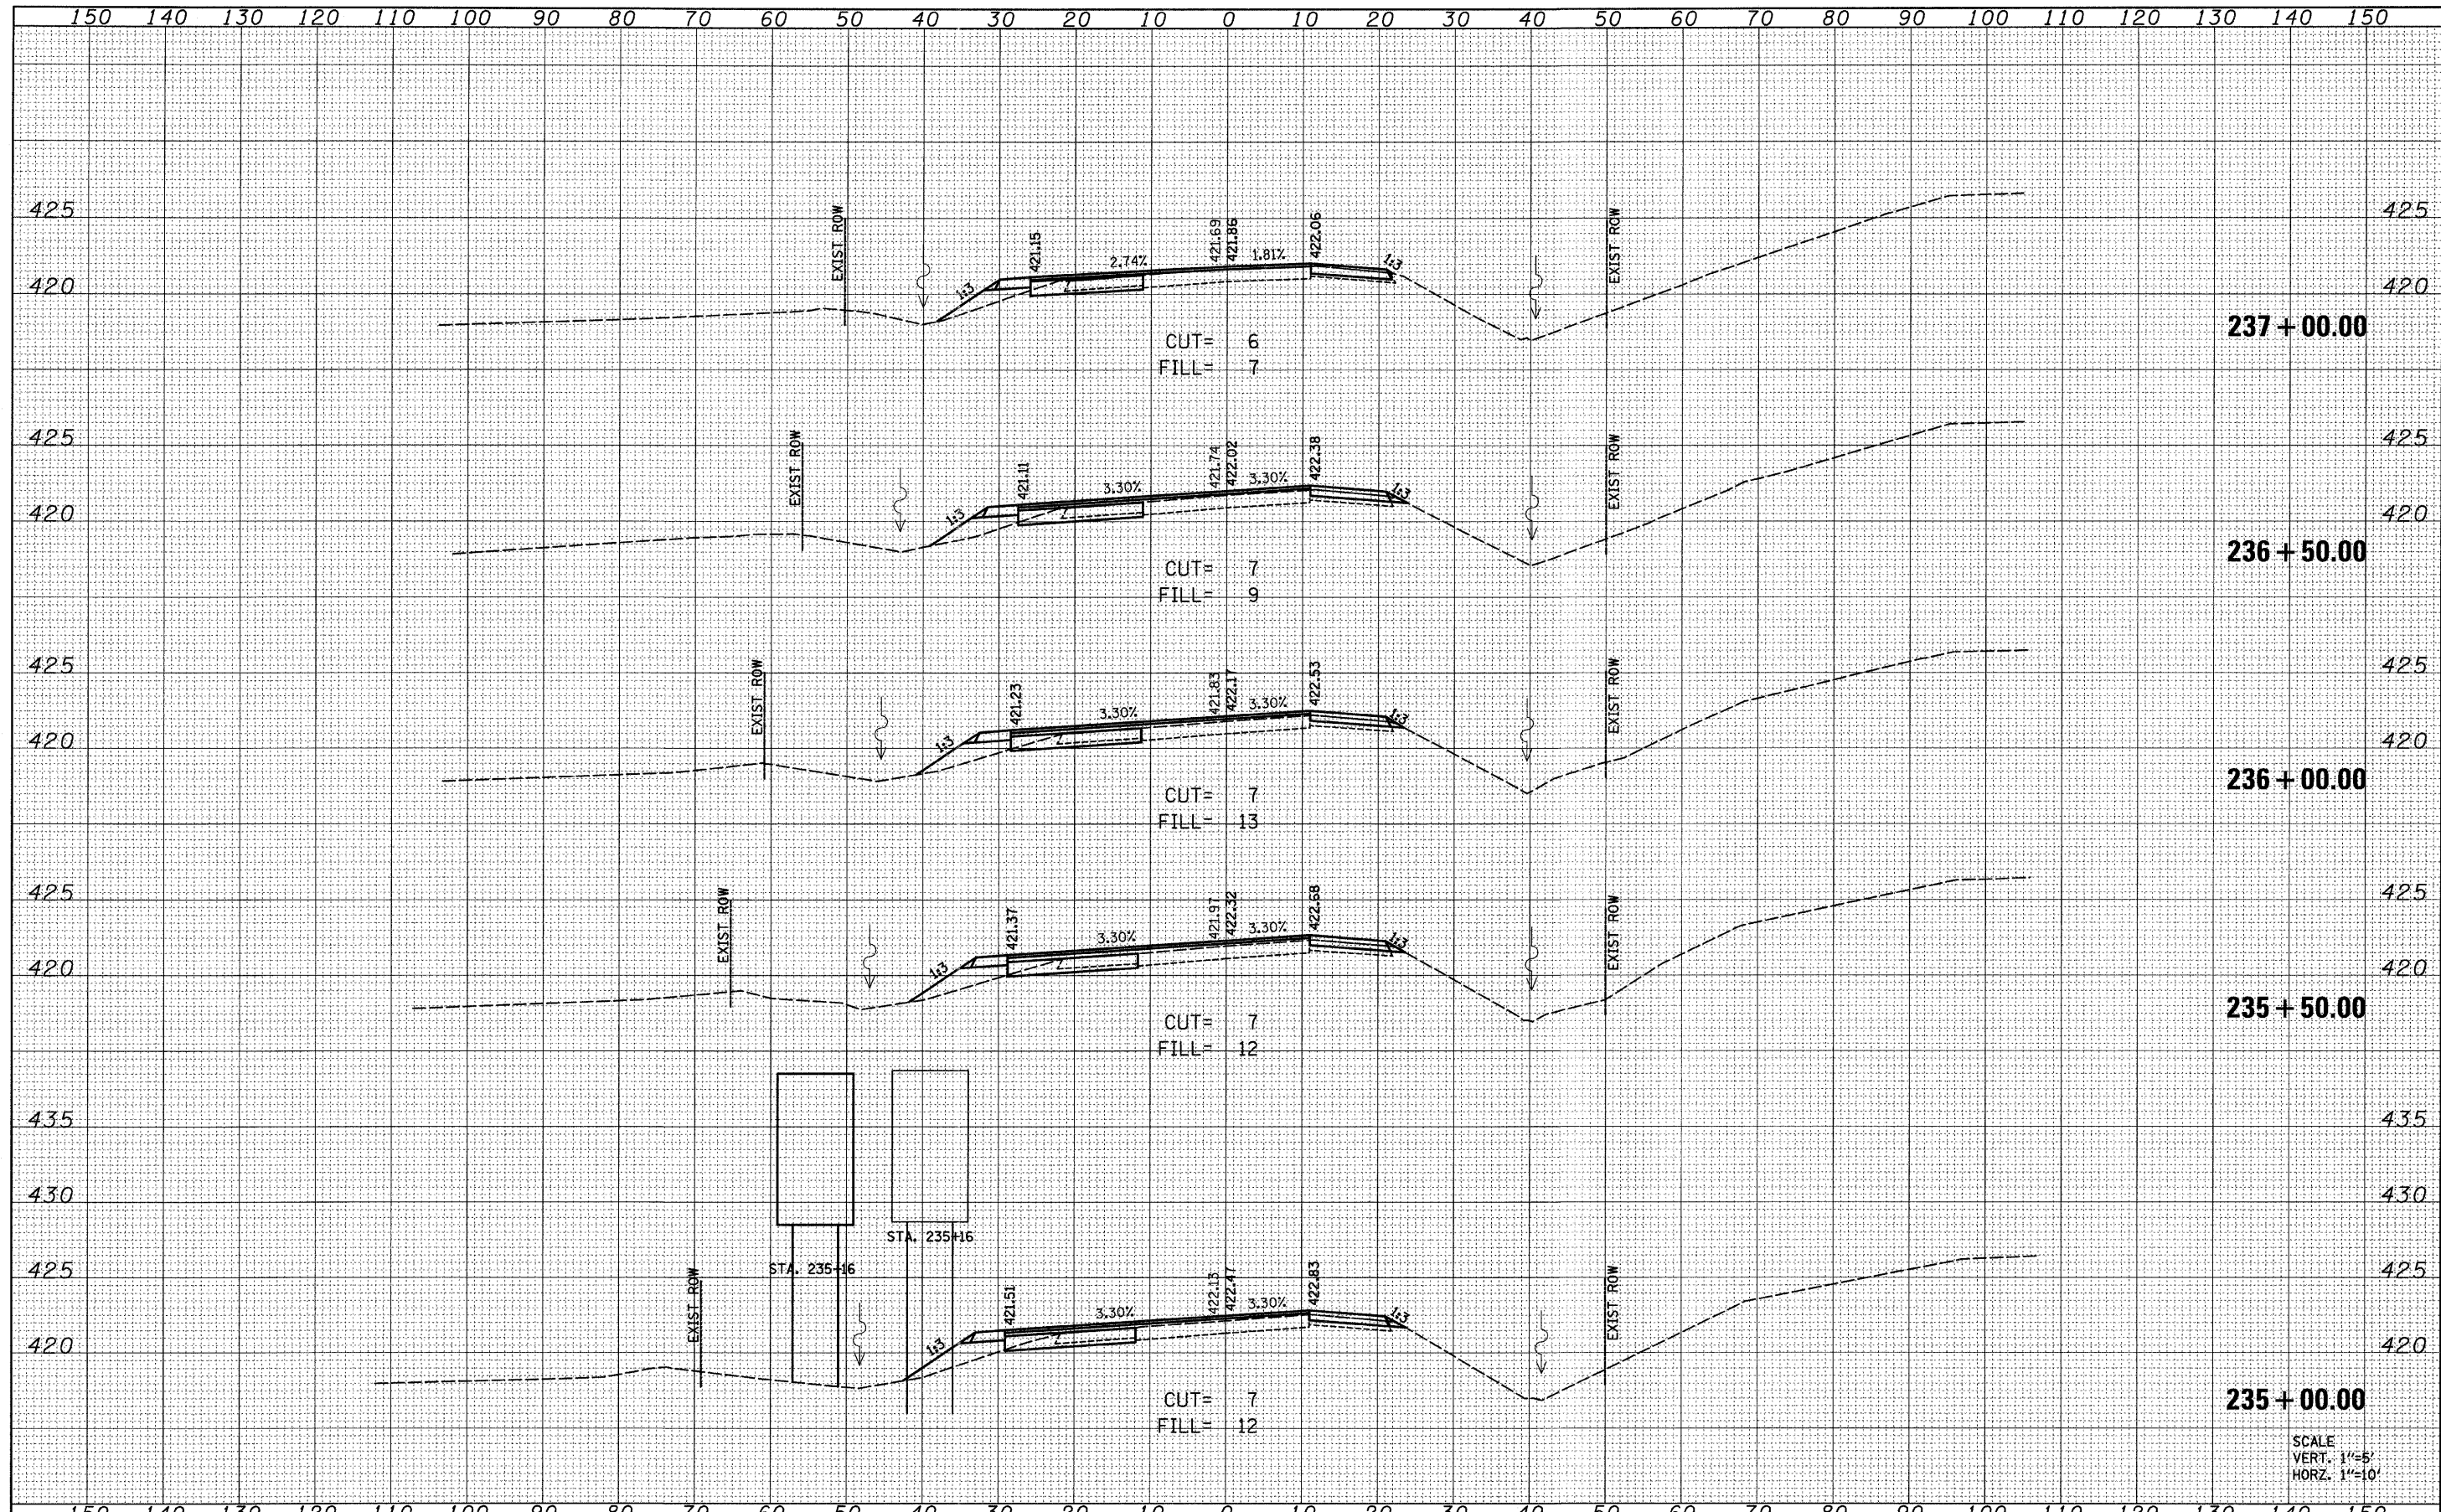

SCALE
VERT. 1"=5'
HORIZ. 1"=10'

FILE NAME = H:\P\25008\Technical Production\Civil\W017\Mapstation\sheet10a2.dgn	USER NAME = #USER#	DESIGNED -	REVISED -	STATE OF ILLINOIS DEPARTMENT OF TRANSPORTATION	CROSS SECTIONS HORSESHOE LAKE ROAD			F.A.U. RTE. 9111	SECTION 75-15TS	COUNTY MADISON	TOTAL SHEETS 64	SHEET NO. 61
PLOT SCALE = 10.0000' / IN.	PLOT DATE = 3/14/2008	DRAWN -	REVISED -		SCALE:	SHEET NO. 7 OF 10 SHEETS	STA. 235+00.00 TO STA. 237+00.00	FED. ROAD DIST. NO.	ILLINOIS FED. AID PROJECT	CONTRACT NO. 76822		
		CHECKED -	REVISED -									
		DATE -	REVISED -									