


DATE	
BY	
SURVEYED	
PLOTTED	
TEMPLATE	
AREAS	
CHECKED	
FINAL SURVEY	
NOTE BOOK	
NO.	

DATE	
BY	
SURVEYED	
PLOTTED	
TEMPLATE	
AREAS	
CHECKED	
ORIGINAL SURVEY	
NOTE BOOK	
NO.	

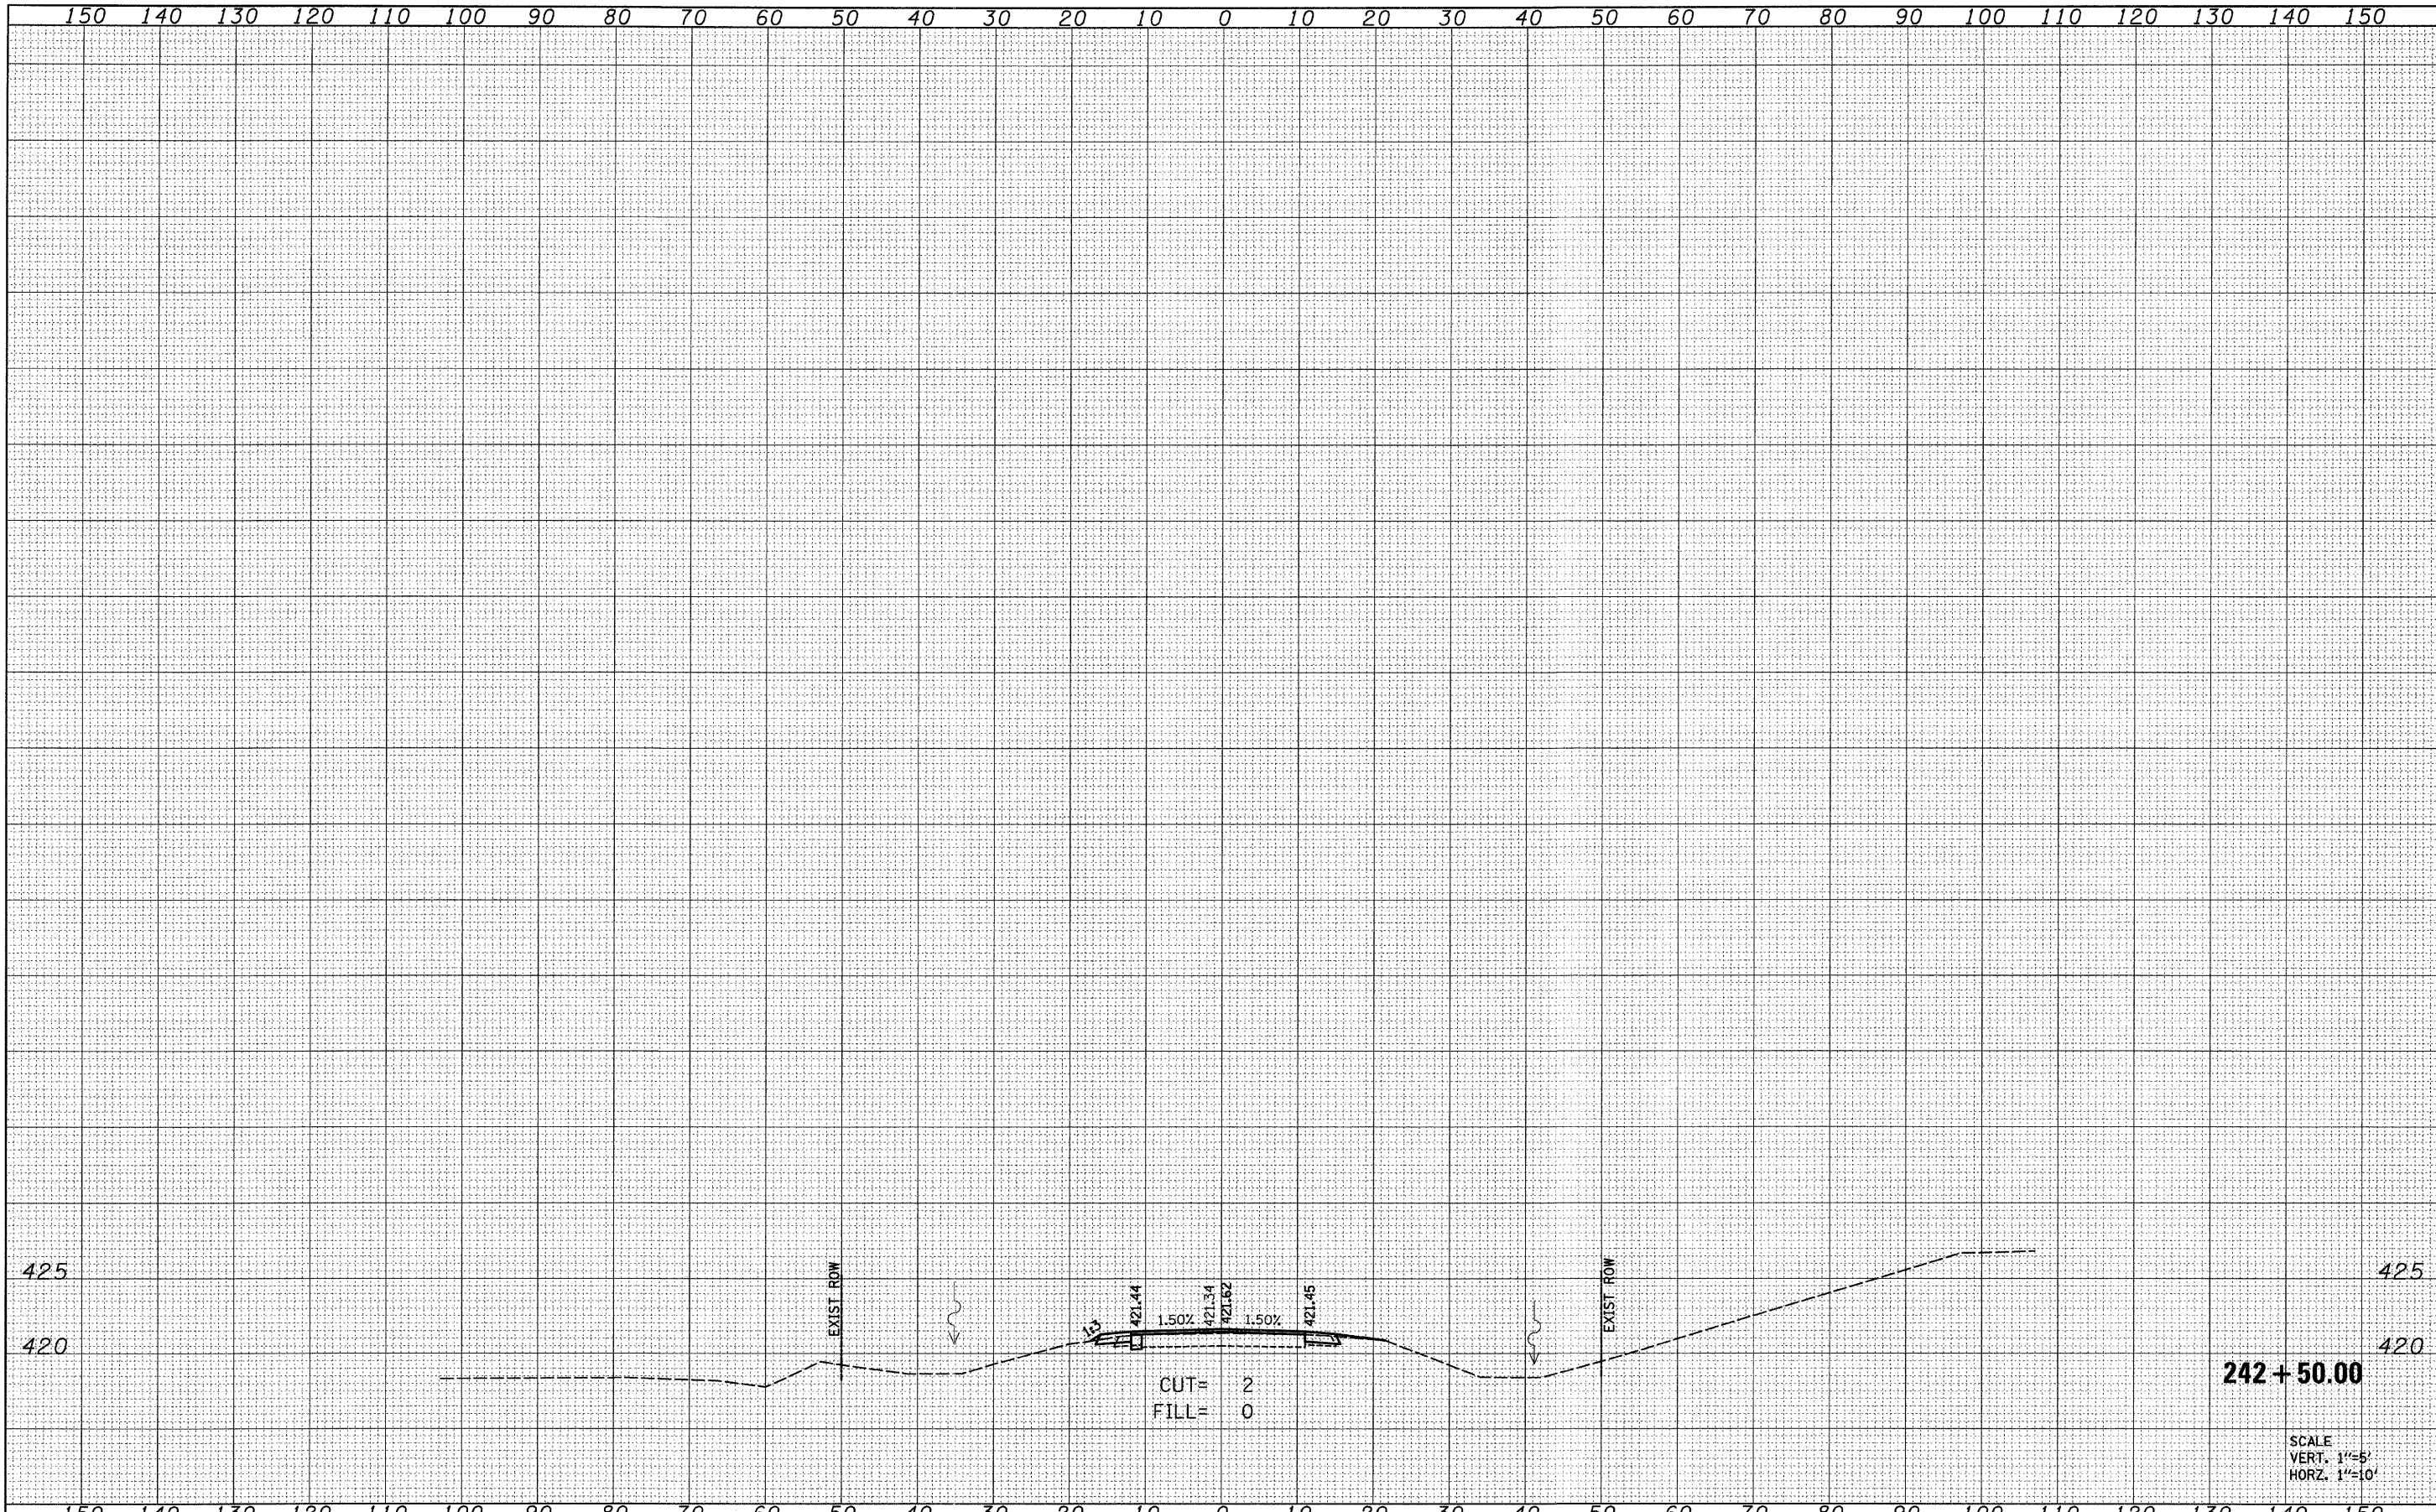

242 + 50.00

SCALE  
VERT. 1"=5'  
HORIZ. 1"=10'

FILE NAME =	USER NAME = #USER#	DESIGNED -	REVISED -	<b>STATE OF ILLINOIS DEPARTMENT OF TRANSPORTATION</b>	<b>CROSS SECTIONS HORSESHOE LAKE ROAD</b>			F.A.U. RTE.	SECTION	COUNTY	TOTAL SHEETS	SHEET NO.
H:\P\25024\Technical Production\Civil\W017\Mcristation\sshtml0a2.dgn	PLOT SCALE = 10.0000' / IN.	DRAWN -	REVISED -					9111	75-15TS	MADISON	64	64
PLOT DATE = 3/14/2008	DATE -	CHECKED -	REVISED -		SCALE: SHEET NO. 10 OF SHEETS STA. 242+50.00 TO STA. 242+50.00			FED. ROAD DIST. NO. ILLINOIS FED. AID PROJECT				
		DATE -	REVISED -				CONTRACT NO. 76B22					