STATE OF ILLINOIS

DEPARTMENT OF TRANSPORTATION


DIVISION OF HIGHWAYS

PROPOSED HIGHWAY PLANS

FAI ROUTE 255 SECTION (60-8, 9)I, (60-9)RS

MADISON COUNTY

PATCHING & RESURFACING
C-98-095-08

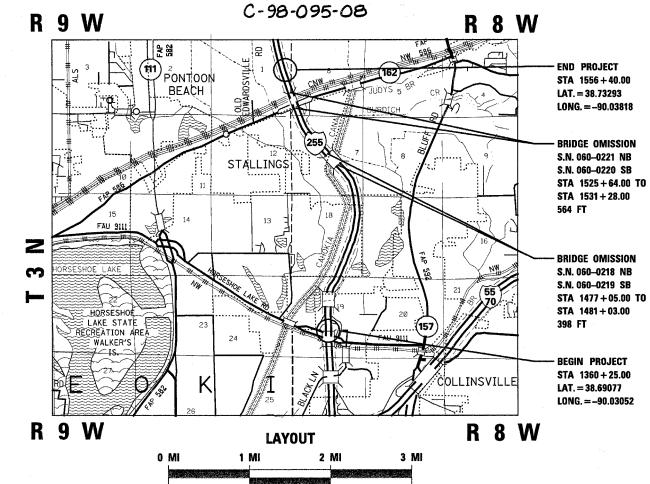

1" = 1 MILE

DESIGN DESIGNATION

1 255 - INTERSTATE

ADT 2007 (53,800)

ADT 2029 (67,000) SU = 3.3%

MU = 17.7%

0 100' 200' 300' — 1" = 100'
0 10' 20' 30' — 1" = 10'
0 50' 100' 1" = 50'
0 50' 100' 1" = 40'
0 50' 100' — 1" = 30'
0 50' 100' — 1" = 30'

FOR INDEX OF SHEETS, SEE SHEET NO. 2

FULL SIZE PLANS HAVE BEEN PREPARED USING STANDARD ENGINEERING SCALES. REDUCED SIZED PLANS WILL NOT CONFORM TO STANDARD SCALES. IN MAKING MEASUREMENTS ON REDUCED PLANS, THE ABOVE SCALES MAY BE USED.

J.U.L.I.E. JOINT UTILITY LOCATION INFORMATION FOR EXCAVATION 1-800-892-0123 OR 811

PROJECT ENGINEER: PATTI LEBEAU (618)346-3179 PROJECT MANAGER: CHERYL KEPLAR (618)346-3186

CONTRACT NO. 76C22

 \circ

0


 \circ

 \circ

GROSS LENGTH - 19,615' = 3.71 MILES NET LENGTH - 18,653' = 3.53 MILES

D-98-102-08



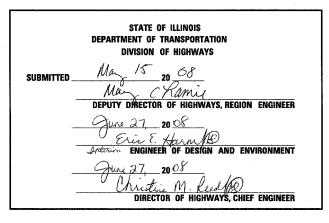

PRINTED BY THE AUTHORITY OF THE STATE OF ILLINOIS