


F.A.J. RTE.	SECTION	COUNTY	TOTAL SHEETS	SHEET NO.
*	**	***	22	8
STA. _____		TO STA. _____		
FED. ROAD DIST. NO. _____		ILLINOIS FED. AID PROJECT _____		

FAP 322 (US 51)
LOCATION 2 TYPICALS

- FAS 1909 & FAP 322
- D9 PAVEMENT PRESERVATION FY08
- JACKSON AND UNION COUNTIES

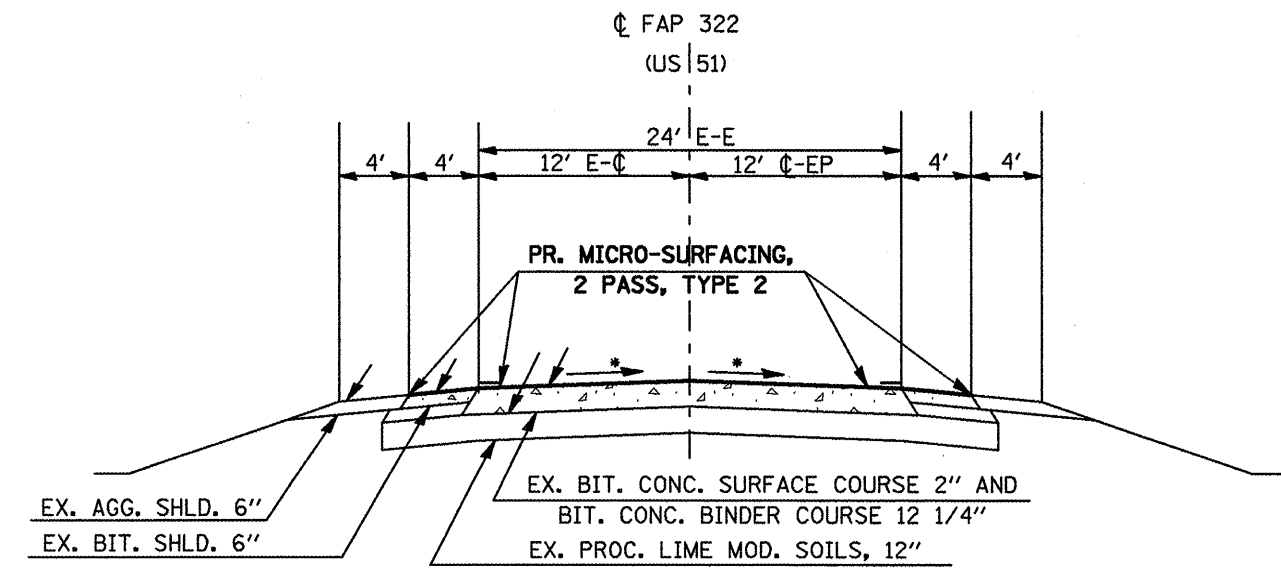

EX. AGG. SHLD. 6"
EX. BIT. SHLD. 6"

EX. BIT. CONC. SURFACE COURSE 2" AND
BIT. CONC. BINDER COURSE 12 1/4"
EX. PROC. LIME MOD. SOILS, 12"

*MATCH EXISTING SLOPE.


TO BE USED:

- STA. 238+50 TO STA. 240+04.17 (154.17')
- STA. 3040+04.17 TO STA. 3073+50 (3345.83')
- STA. 3075+71 TO STA. 3101+03.20 (2532.2')
- STA. 304+62.66 TO STA. 365+98 (6135.34')

EQUATION STATIONS:
EQ. STA. 240+04.17 (BK.) = STA. 3040+04.17 (AH.)
EQ. STA. 3101+03.20 (BK.) = STA. 304+62.66 (AH.)

OMISSION STATIONS:
STA. 3073+50 TO STA. 3075+71 (S.N. 091-0071)

LOCATION 2 TOTAL LENGTH = 13,434.54' = 2.54 MILES

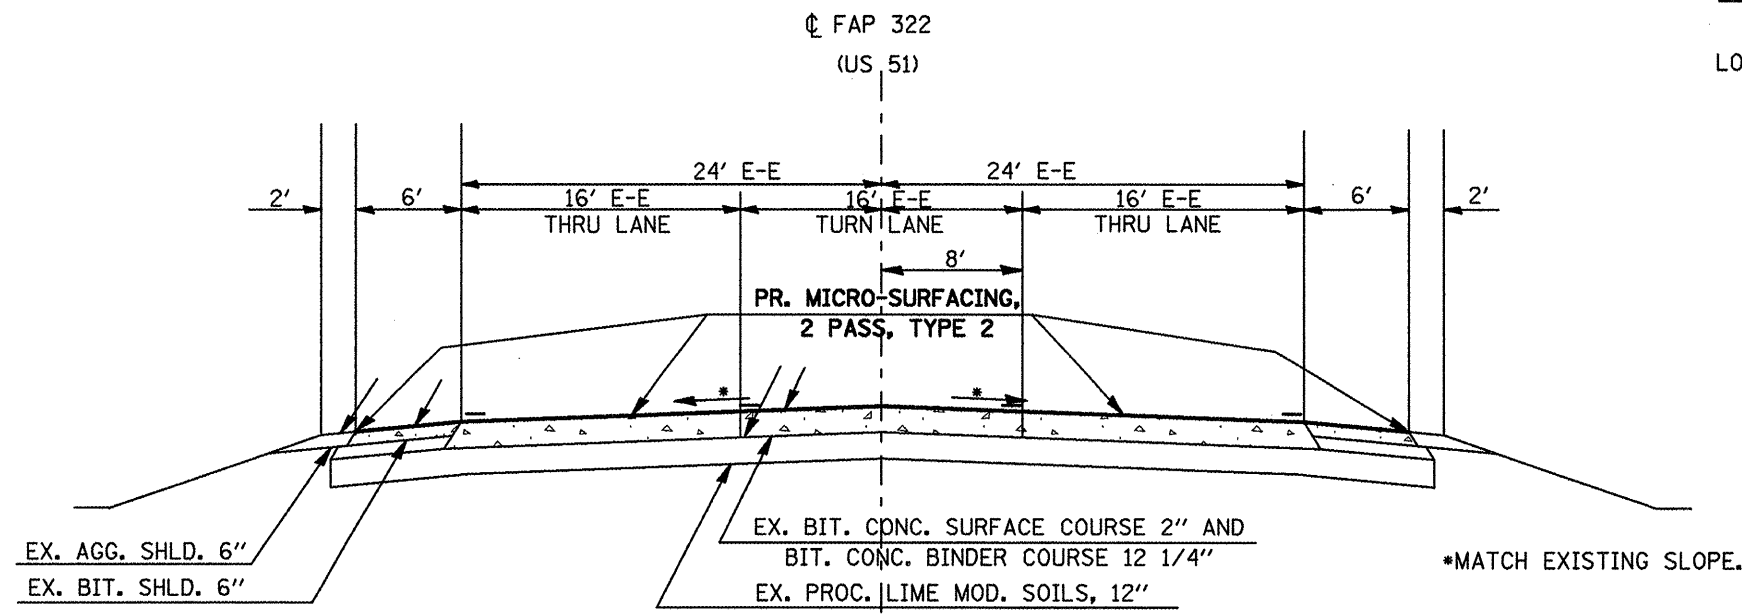

EX. AGG. SHLD. 6"
EX. BIT. SHLD. 6"

EX. BIT. CONC. SURFACE COURSE 2" AND
BIT. CONC. BINDER COURSE 12 1/4"
EX. PROC. LIME MOD. SOILS, 12"

*MATCH EXISTING SLOPE.

TO BE USED:

- STA. 365+98 TO STA. 378+65 (1267.0')

PLOT DATE = 12/27/2007
 FILE NAME = c:\pvc\pva\981487\msa.dgn
 PLOT SCALE = 1/8"=1'-0"
 USER NAME = mcorradr