


F.A.I. RTE.	SECTION	COUNTY	TOTAL SHEETS	SHEET NO.
*	**	***	22	15
STA. _____		TO STA. _____		
FED. ROAD DIST. NO. ILLINOIS FED. AID PROJECT				

FAP 322 (US 51) LOCATION 1 & 2 MAP
 FROM INTERSECTION OF IL 146 SOUTH
 TO THE CONNECTOR FOR FAI 57

- FAS 1909 & FAP 322
- D9 PAVEMENT PRESERVATION FY08
- JACKSON AND UNION COUNTIES

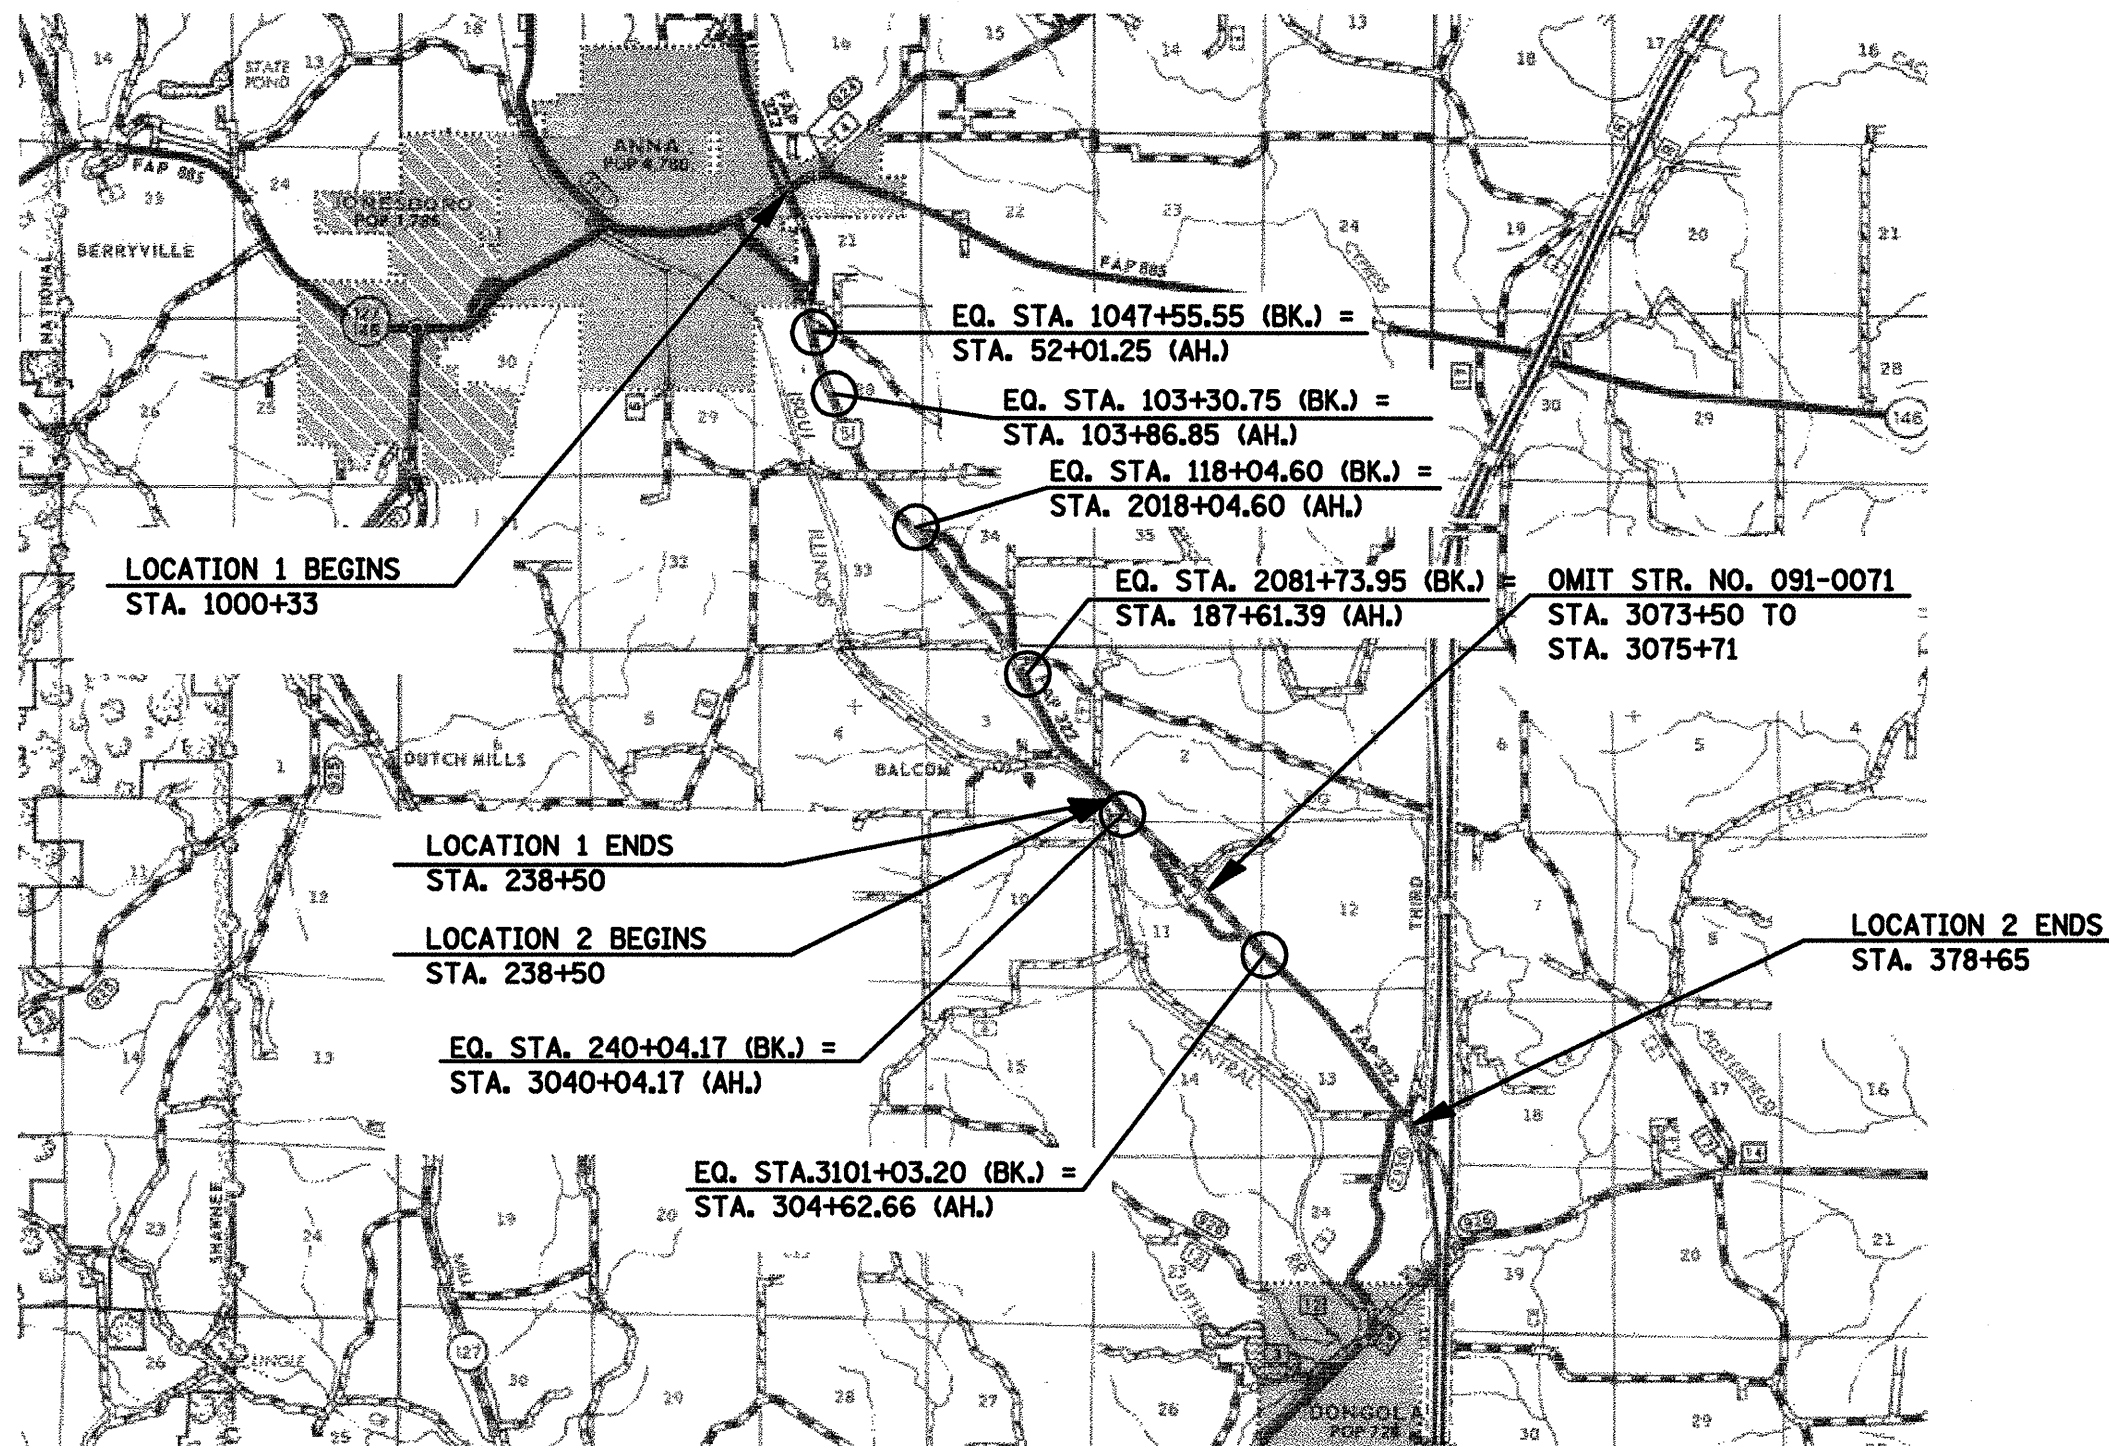

PLOT DATE = 12/27/2007
 PLOT SCALE = 1"=100'
 USER NAME = masonr

LOCATION MAP FOR FAP 322 (US 51)
 LOCATION 1 & 2