


F.A.I. RTE.	SECTION	COUNTY	TOTAL SHEETS	SHEET NO.
*	**	***	22	19
STA. _____		TO STA. _____		
FED. ROAD DIST. NO. - ILLINOIS FED. AID PROJECT				

PAVEMENT MARKING DETAIL
 FAP 322 (US 51) LOCATION 1
 STA. 1022+39 TO STA. 1036+00

- FAS 1909 & FAP 322
- D9 PAVEMENT PRESERVATION FY08
- JACKSON AND UNION COUNTIES

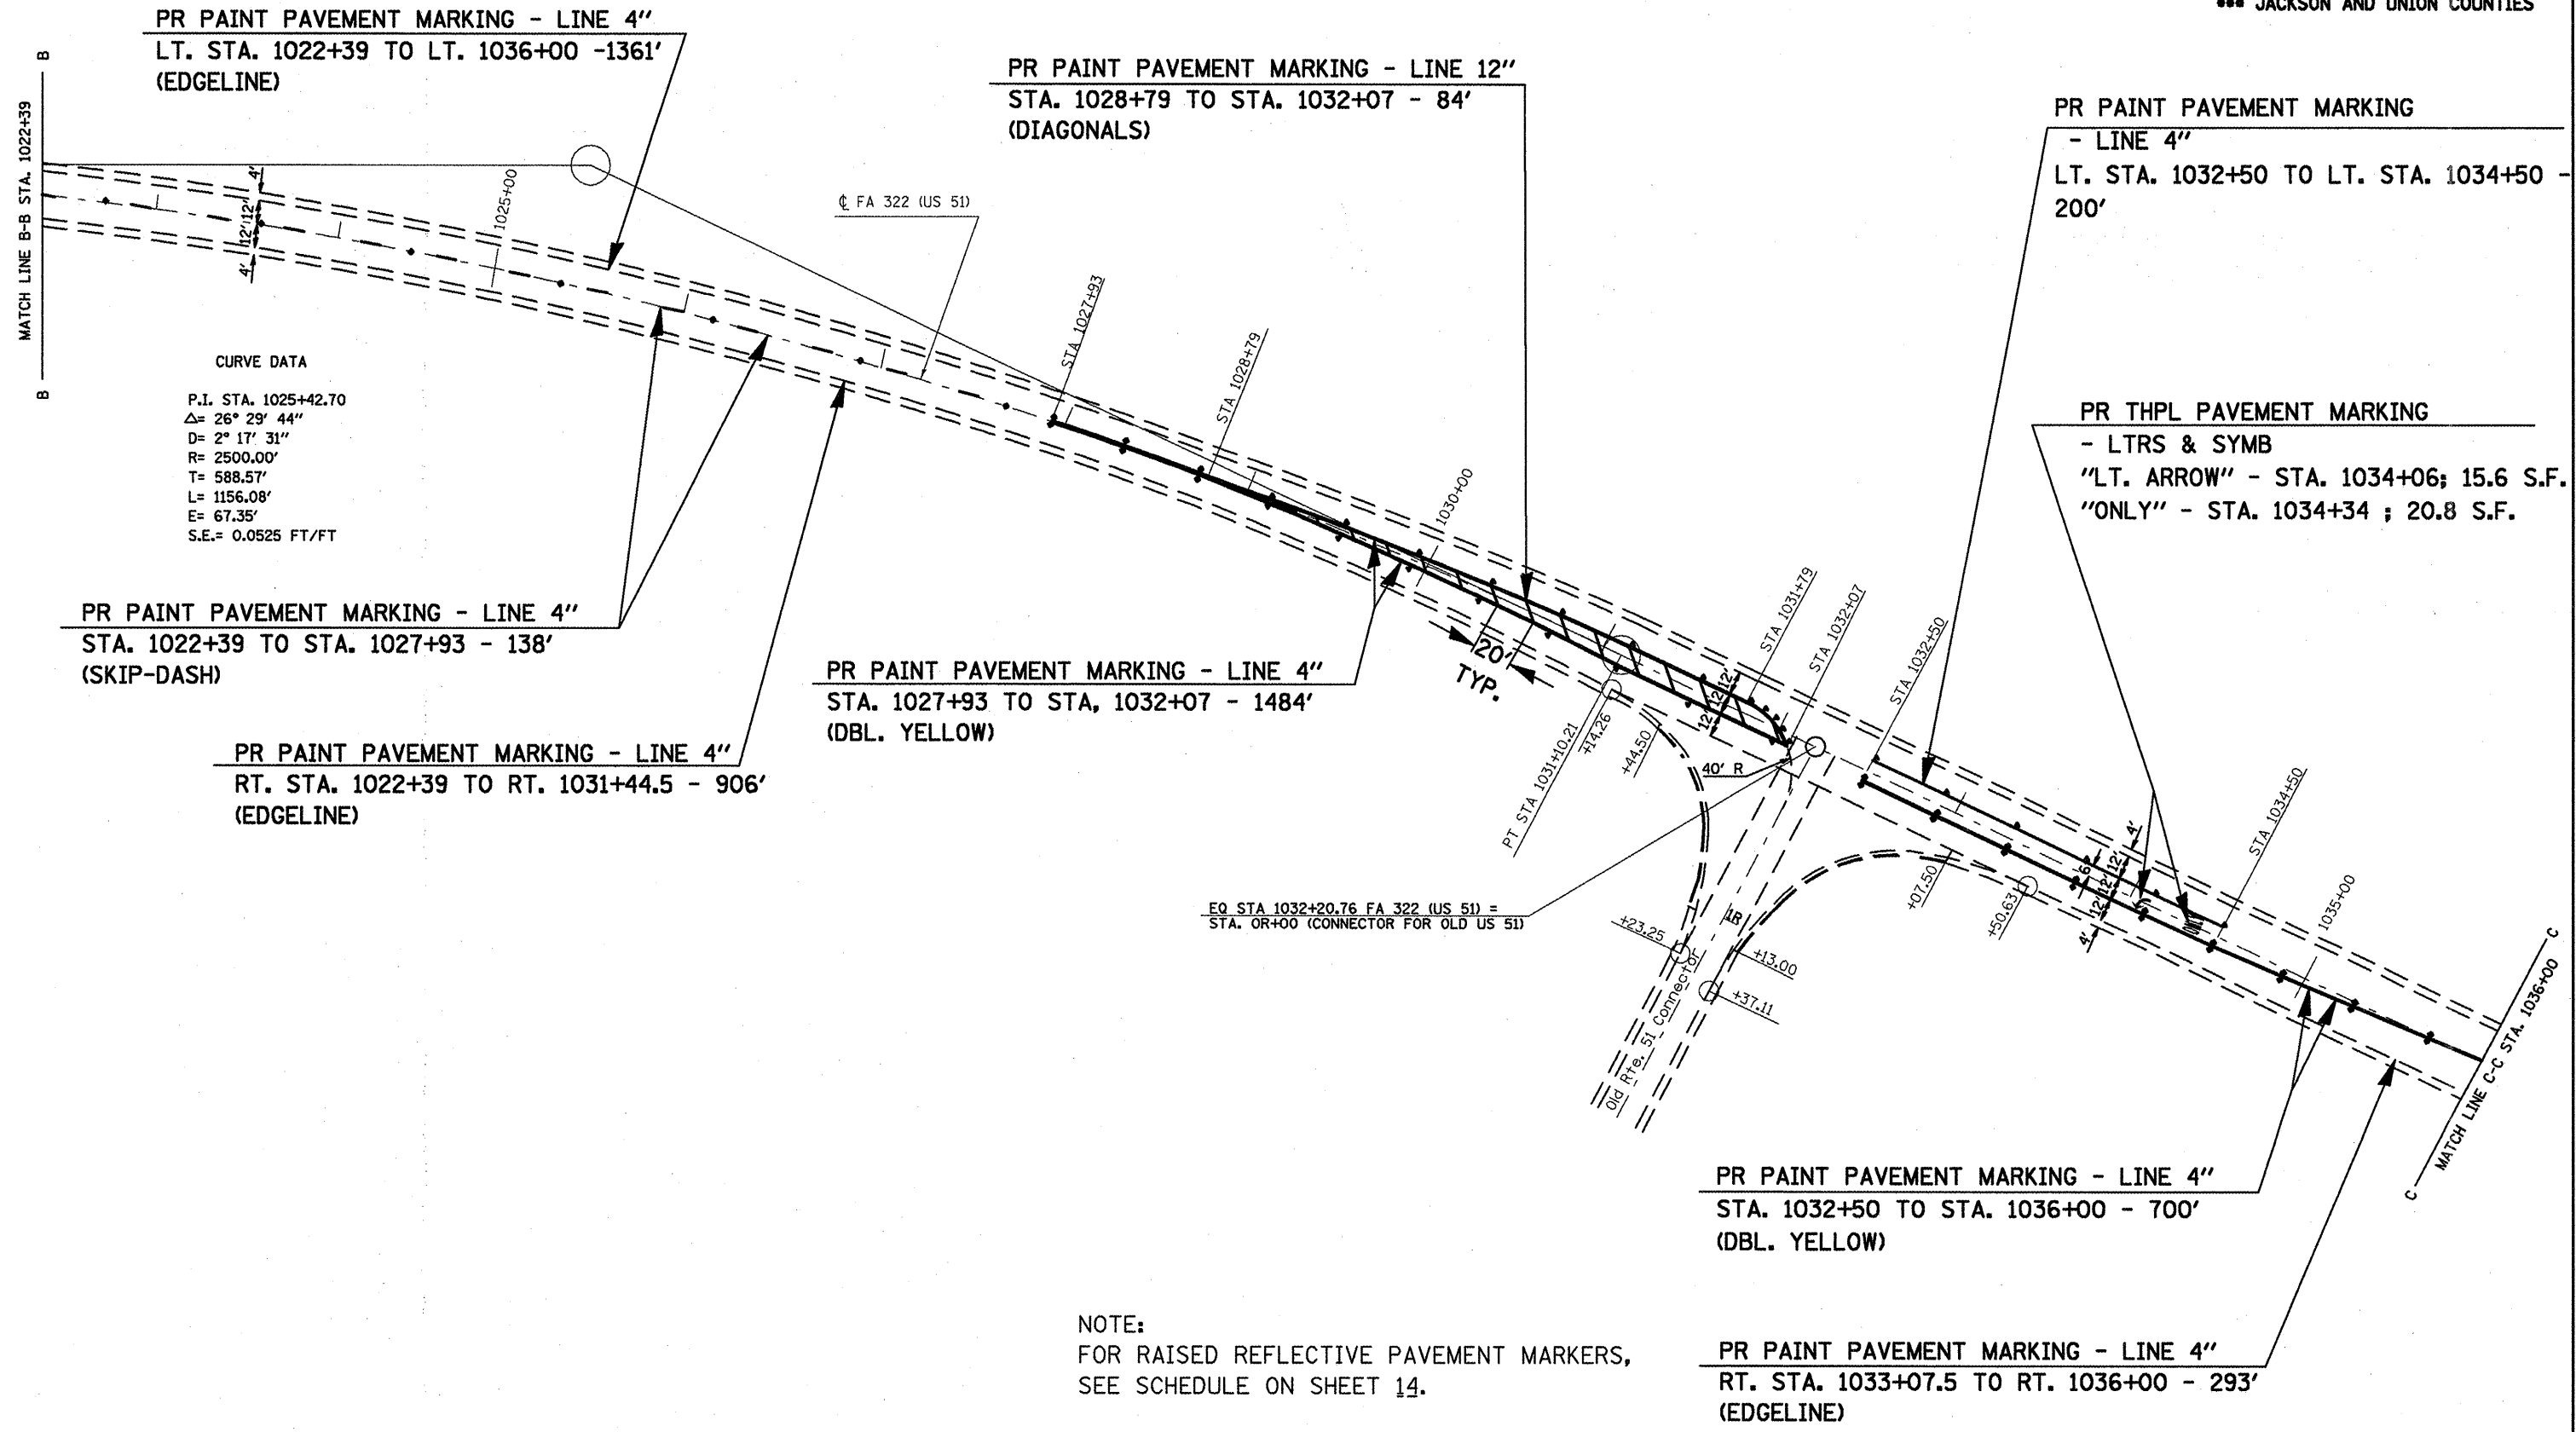

PLOT DATE = 1/24/2008
 FILE NAME = c:\pavement\78017\19.dwg
 USER NAME = mrcardr