


F.A.I. RTE.	SECTION	COUNTY	TOTAL SHEETS	SHEET NO.
•	••	•••	22	22
STA. _____ TO STA. _____				
FED. ROAD DIST. NO. ILLINOIS FED. AID PROJECT				

- FAS 1909 & FAP 322
- D9 PAVEMENT PRESERVATION FY08
- JACKSON AND UNION COUNTIES

PAVEMENT MARKING DETAIL FAP 322 (US 51) AT LOCATION 2 STA. 365+98 TO STA. 378+65

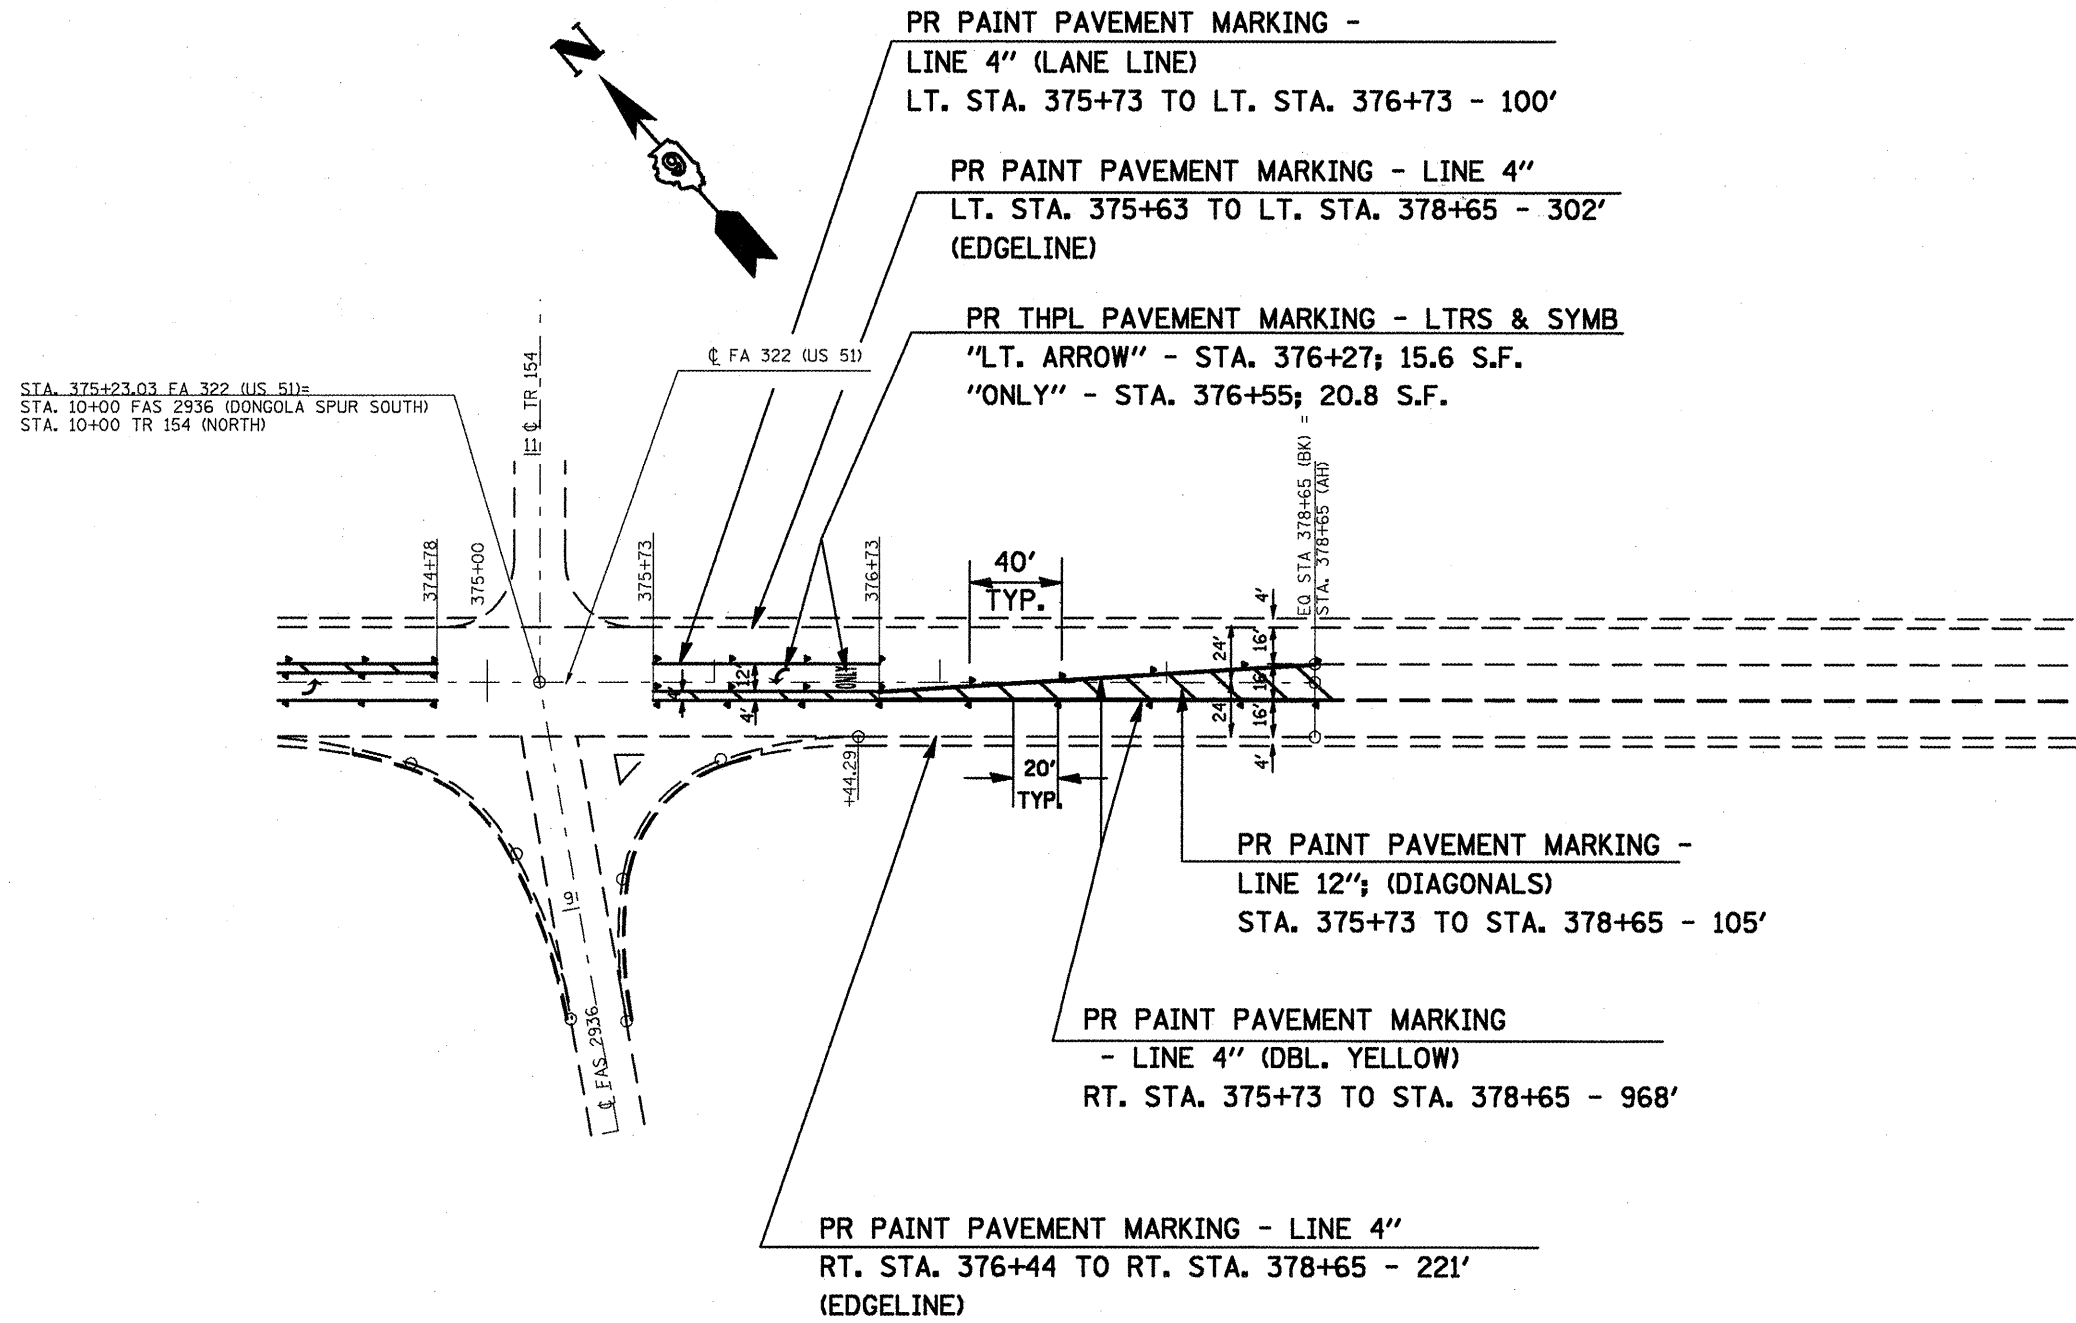

NOTE:
FOR RAISED REFLECTIVE PAVEMENT MARKERS,
SEE SCHEDULE ON SHEET 14.

PLOT DATE = 1/24/2008
 FILE NAME = c:\pwork\18017\18017.dwg
 PLOT SCALE = 84.7851 / IN.
 USER NAME = mcorcoran