



F. A.	ROUTE	SECTION	COUNTY	TOTAL SHEETS	SHEET NO.
6011	07-00057-00-FP	LA SALLE		33	28


CITY OF MENDOTA
CONTRACT NO. 87353

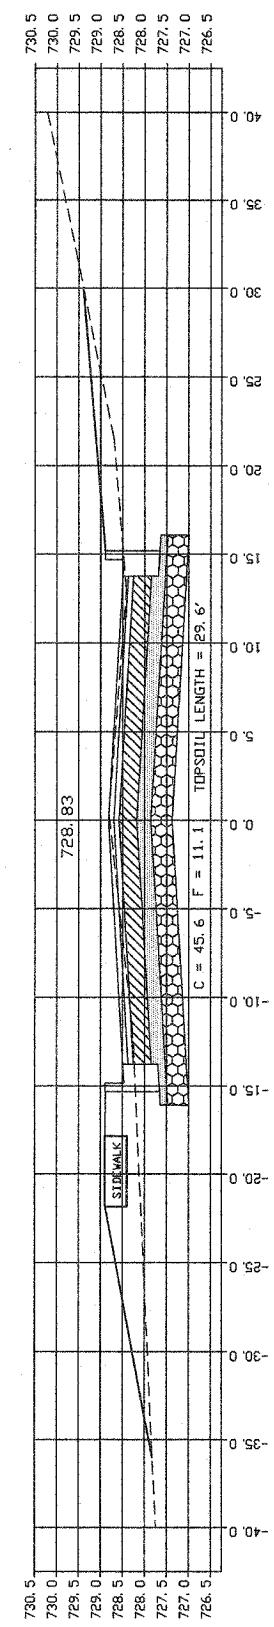


70

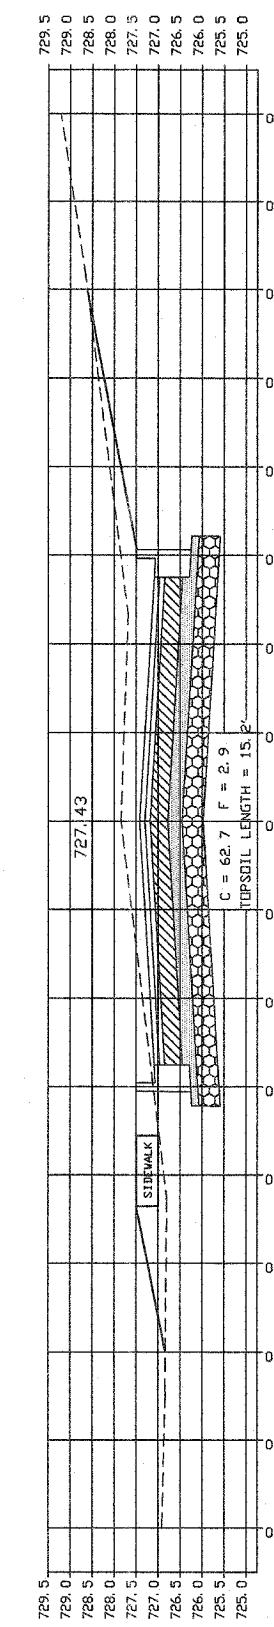

10

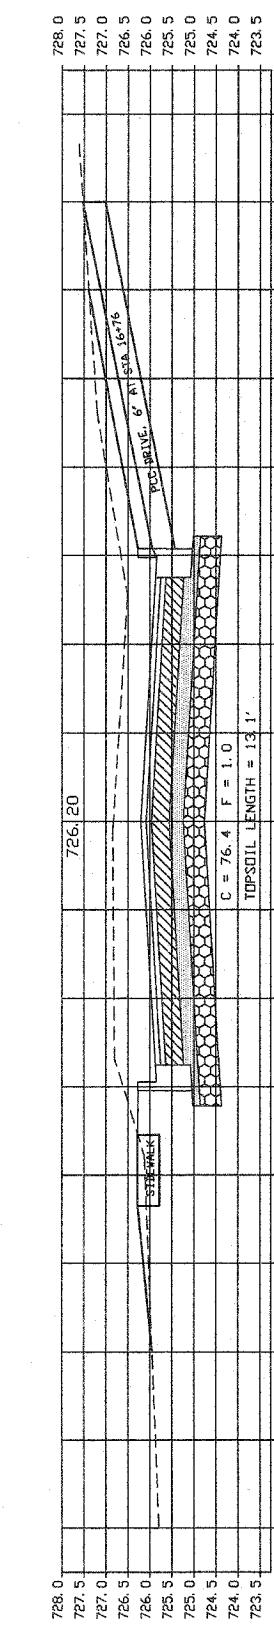

0'0

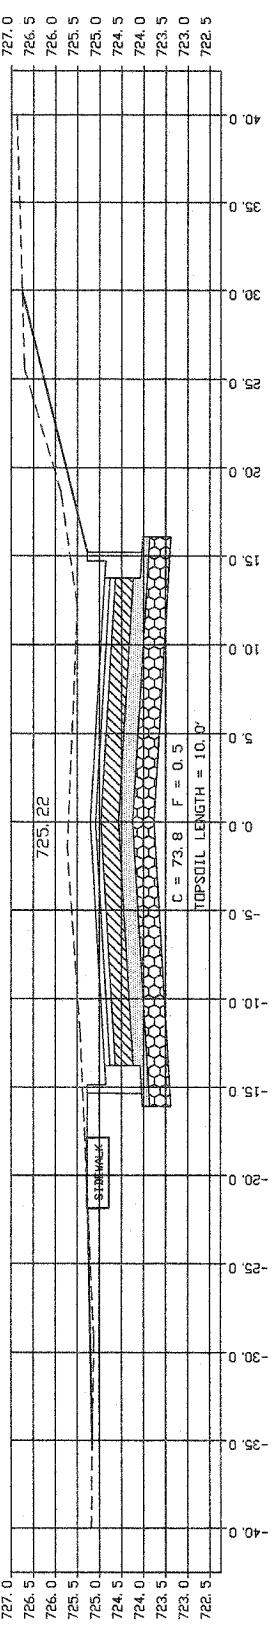

16+50