



**AERIAL CABLE TO ELECTRIC CABLE ASSEMBLY  
CONNECTION DETAIL**  
NOT TO SCALE

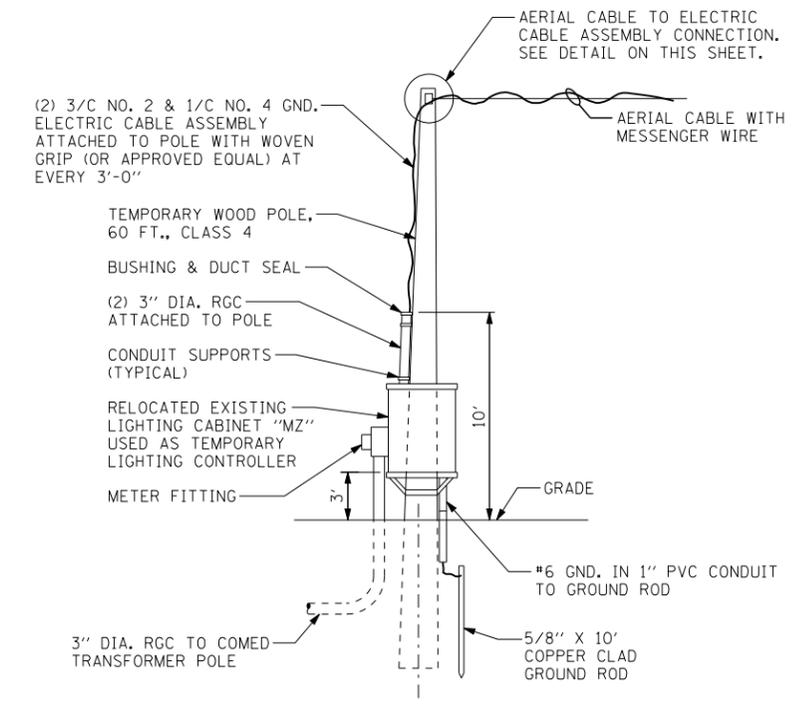

**TEMPORARY LIGHTING CONTROLLER  
INSTALLATION DETAIL**  
NOT TO SCALE

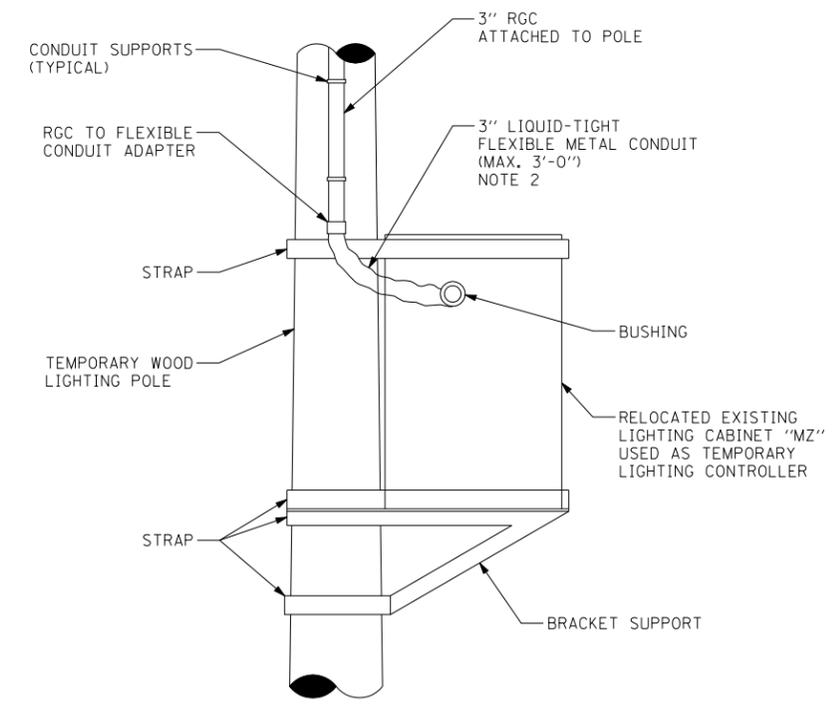

**TEMPORARY LIGHTING CONTROLLER  
WIRING INSTALLATION DETAIL**  
NOT TO SCALE

- NOTES:**
- COST OF SPLICES AND MOUNTING HARDWARE SHALL BE INCLUDED IN THE UNIT PRICE FOR AERIAL CABLE.
  - THE COST OF ALL CONDUIT ATTACHED TO WOOD POLE, GROUND ROD, AND GROUND WIRES SHALL BE INCLUDED IN THE COST OF "REMOVE AND RELOCATE EXISTING LIGHTING CONTROLLER."

FILE NAME =	USER NAME = \$USER\$	DESIGNED - RDP	REVISED -
...\\D162517-Sht-Details1.dgn		DRAWN - RDP	REVISED -
PLOT SCALE =	CHECKED - JDM	REVISED -	
PLOT DATE = 10/8/2013	DATE - 10/15/2013	REVISED -	

**STATE OF ILLINOIS  
DEPARTMENT OF TRANSPORTATION**

<b>TEMPORARY LIGHTING DETAILS</b>			
<b>U.S. ROUTE 14</b>			
SCALE: AS NOTED	SHEET NO. 1 OF 1 SHEETS	STA.	TO STA.

F.A.P. RTE.	SECTION	COUNTY	TOTAL SHEETS	SHEET NO.
305	27R-3	MCHENRY	431	273
CONTRACT NO. 62517			ILLINOIS FED. AID PROJECT	