


MODEL: PR-80-NORTH - 632+00.00 (Sheet)
FILE NAME: pr-80-north-632+00.00.dgn
C:\Users\jordan\OneDrive\Documents\Projects\2018\CH401\40118002\03-WSP\CD\62R22-INT-4 (Center)\Working\Bulldoze-4\New_Version\0162R22-Corridor-Stage-4.dgn

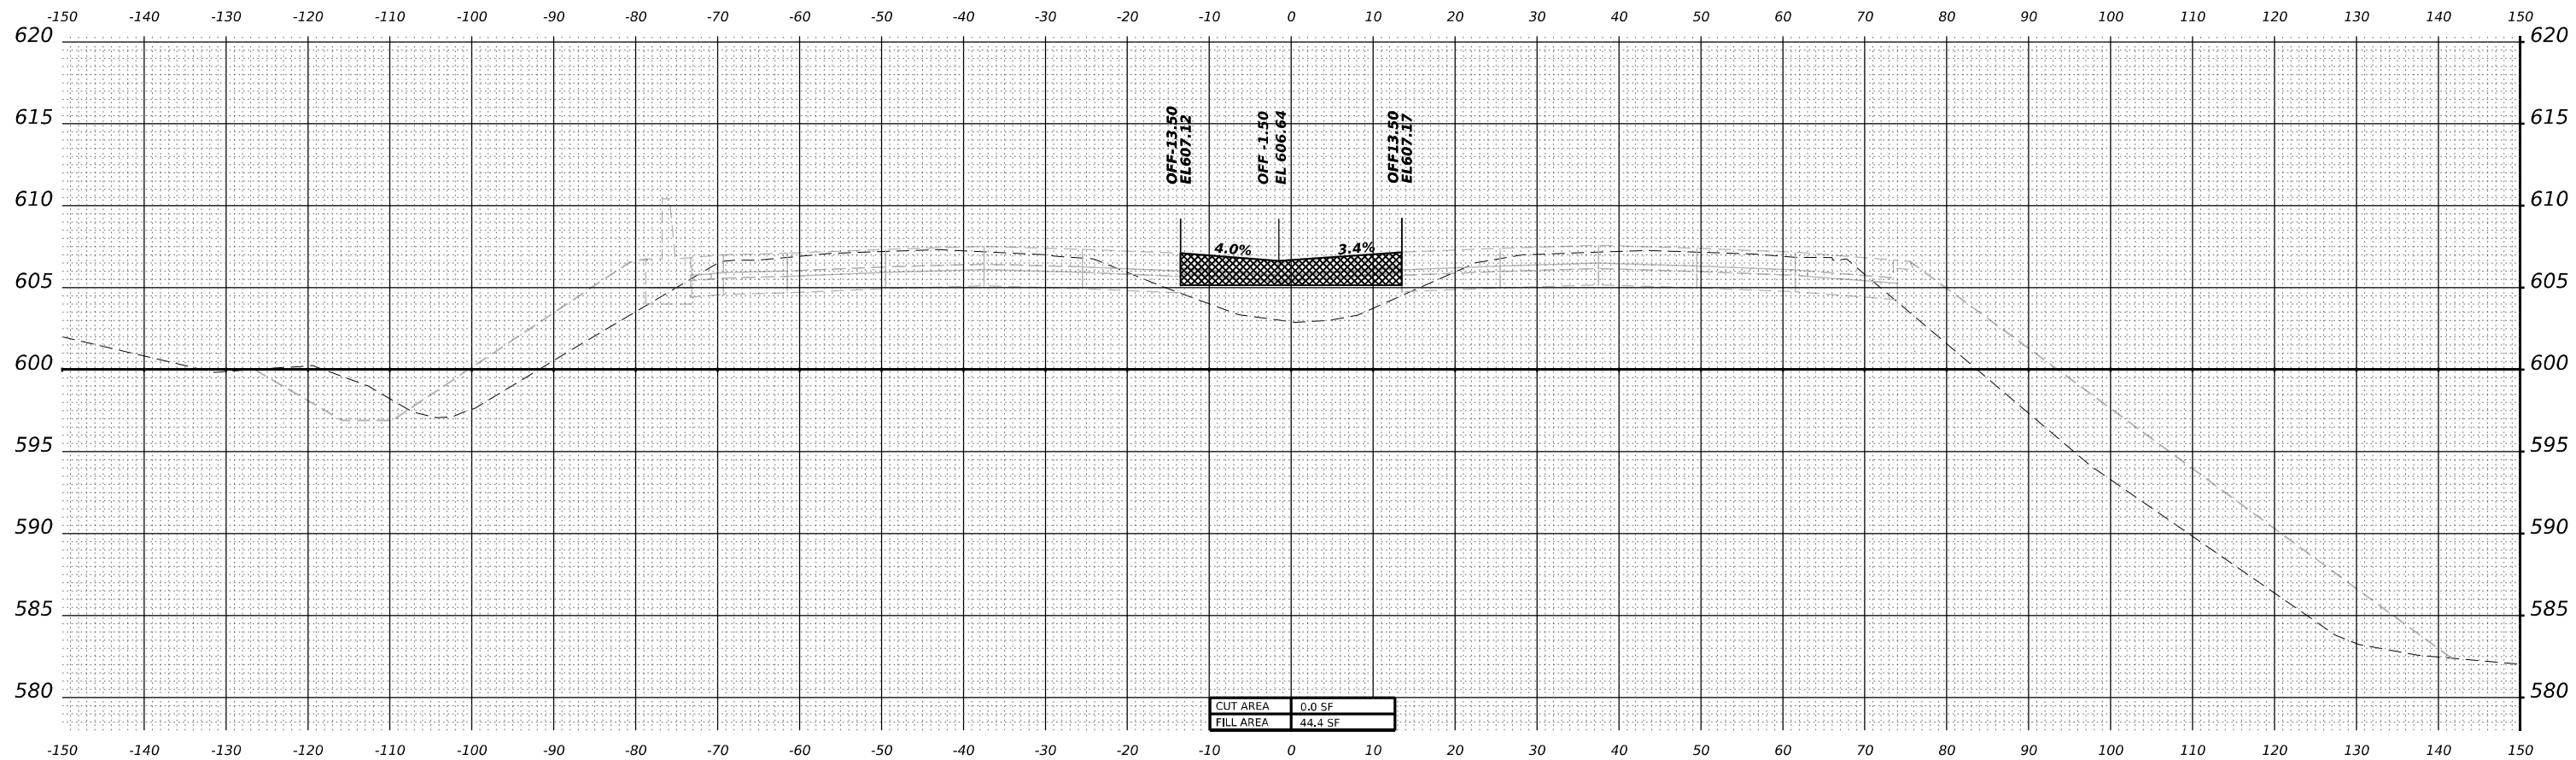

STA 632+00.00



WSP USA Inc.
30 N. LA SALLE STREET
SUITE 4200
CHICAGO, IL 60602
TEL: (312) 782-8150

USER NAME	= USDJ744408
DESIGNED	- KSD
DRAWN	- KSD
PLOT SCALE	= 0.16666667" / in.
CHECKED	- MMA
DATE	- 4/25/2025
REVIS	-

DESIGNED	- KSD
DRAWN	- KSD
CHECKED	- MMA
DATE	- 4/25/2025
REVIS	-

DESIGNED	- KSD
DRAWN	- KSD
CHECKED	- MMA
DATE	- 4/25/2025
REVIS	-

STATE OF ILLINOIS
DEPARTMENT OF TRANSPORTATION



CROSS SECTIONS STAGE 4
I-80

SCALE: HORIZ: 1"=10'
VERT: 1"=5'


SHEET 1 OF 1 SHEETS STA. 632+00.00 TO STA. 632+00.00

F.A.I. RTE.	SECTION	COUNTY	TOTAL SHEETS	SHEET NO.
80	FAI 80 21 INTERCHANGE	WILL	1209	1001
CONTRACT NO. 62R22				
ILLINOIS FED. AID PROJECT				

MODEL: PR-80-NORTH-632+50.00 (Sheet)
FILE NAME: pr-80-transverse-procedure-by-construction-corp-ppl-hosted/Documents/Projects_2018/CH401/401180022/03-WSP/CAD/62R22-INT-4 (Center/Working/Bitstage-4/New_Version/D162R22-Corridor-Stage4.dgn)

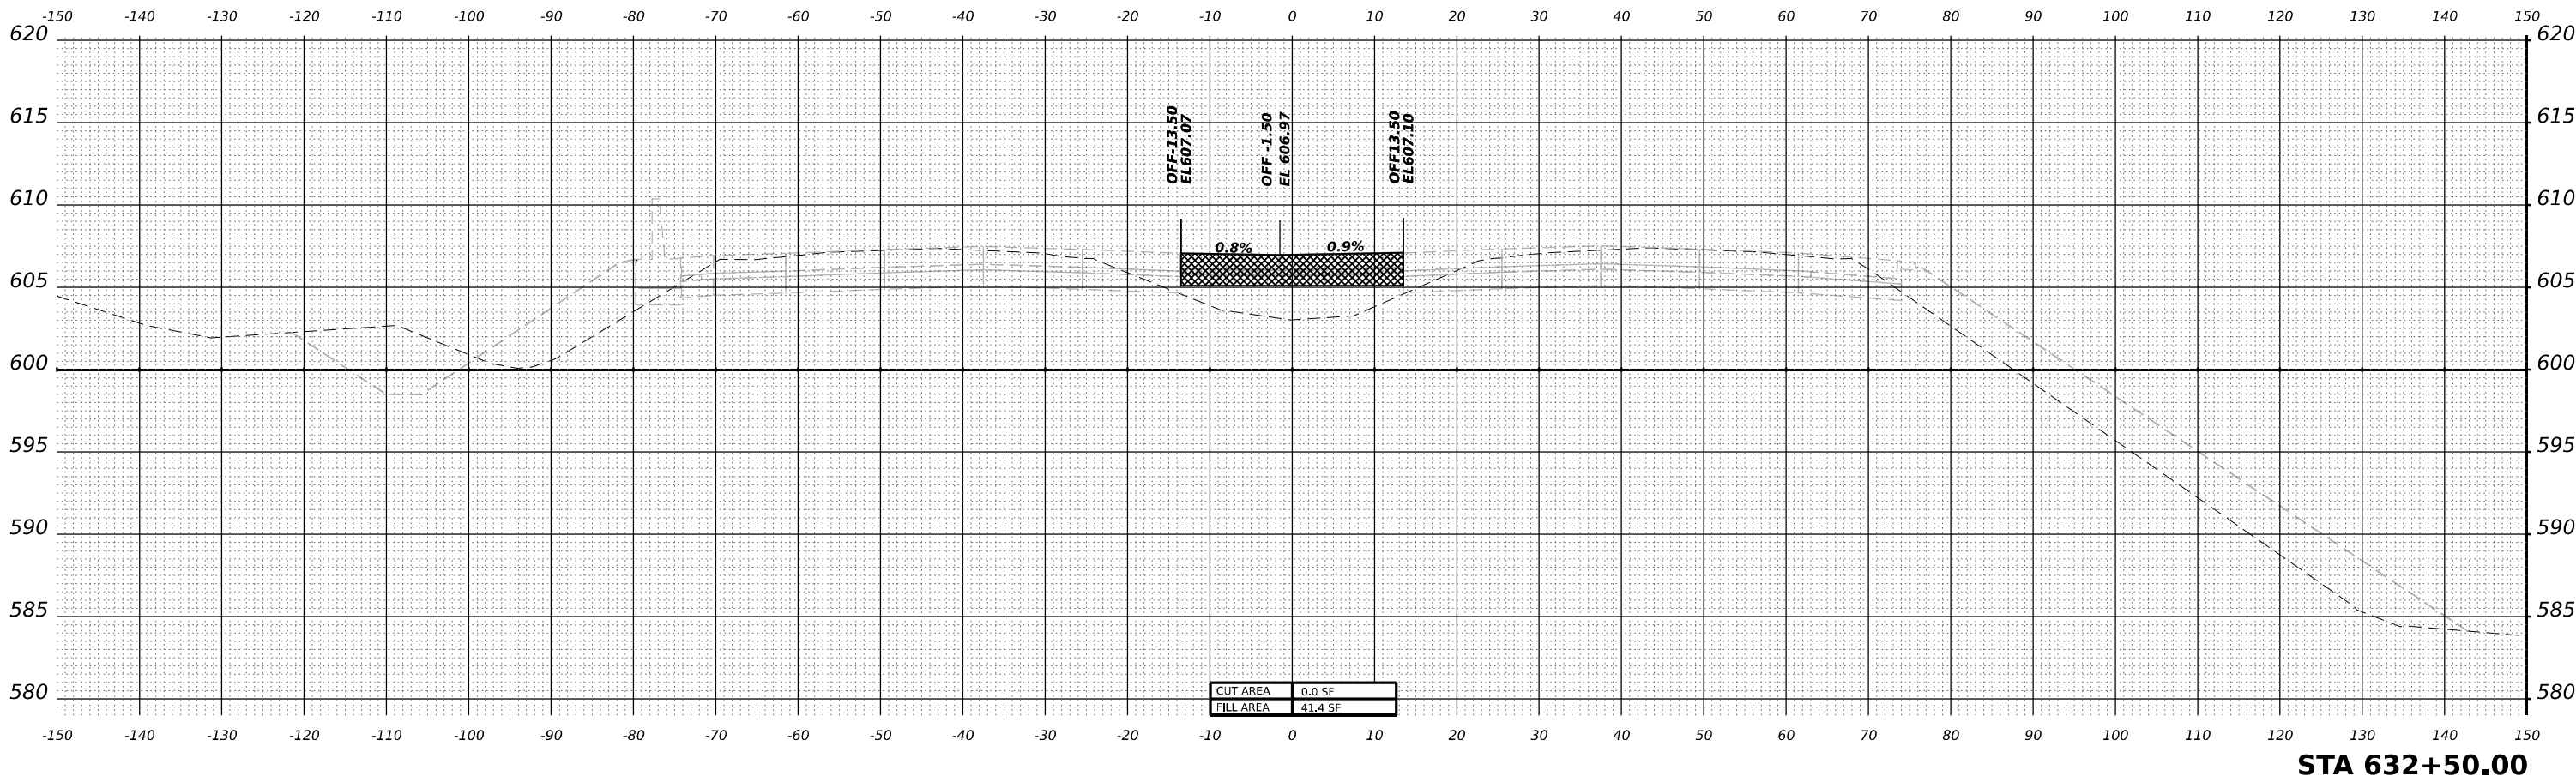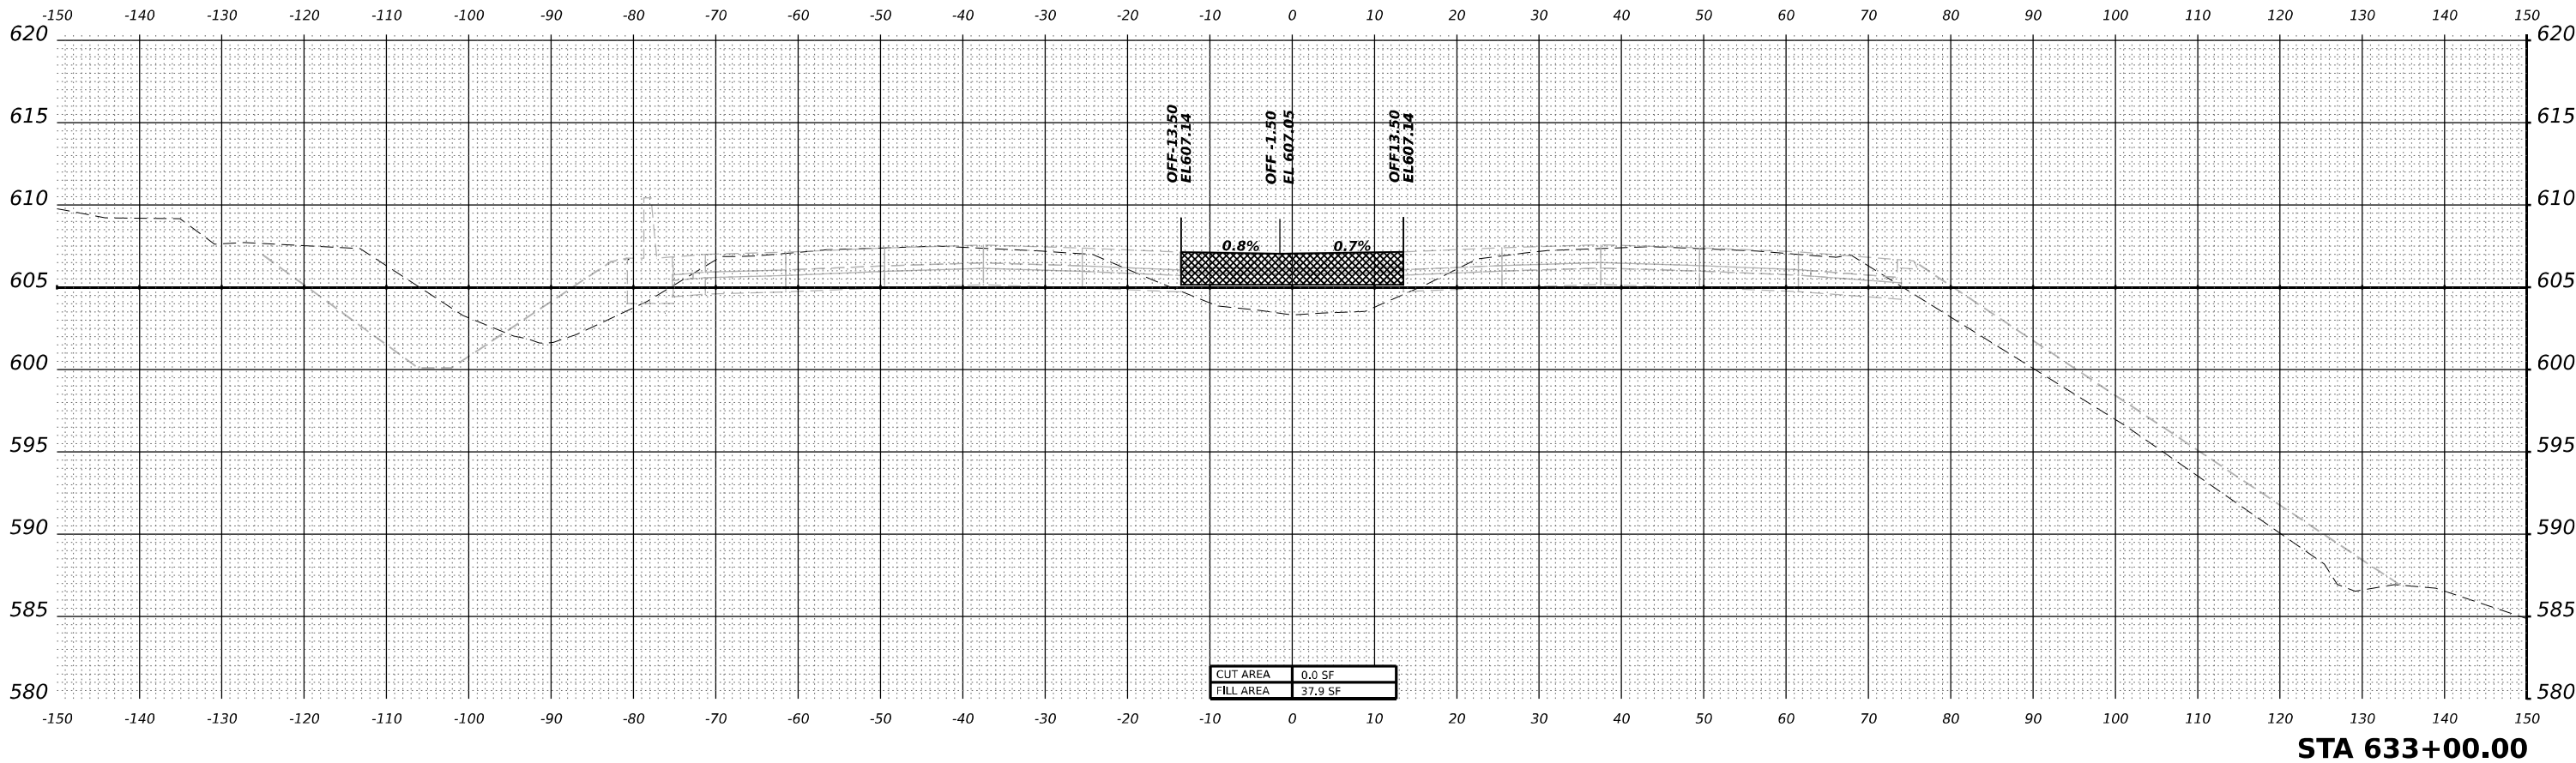


MODEL: P:\80-NORTH - 633+50.00 (Sheet)
FILE NAME: p:\transys\transys\ppl\hosted\Documents\Projects_2018\CH401\401180022\03-WSP\CD\62R22-INT-4 (Center)\Working\Bulldoze-4New_Version\0162R22-Corridor-Stage4.dgn

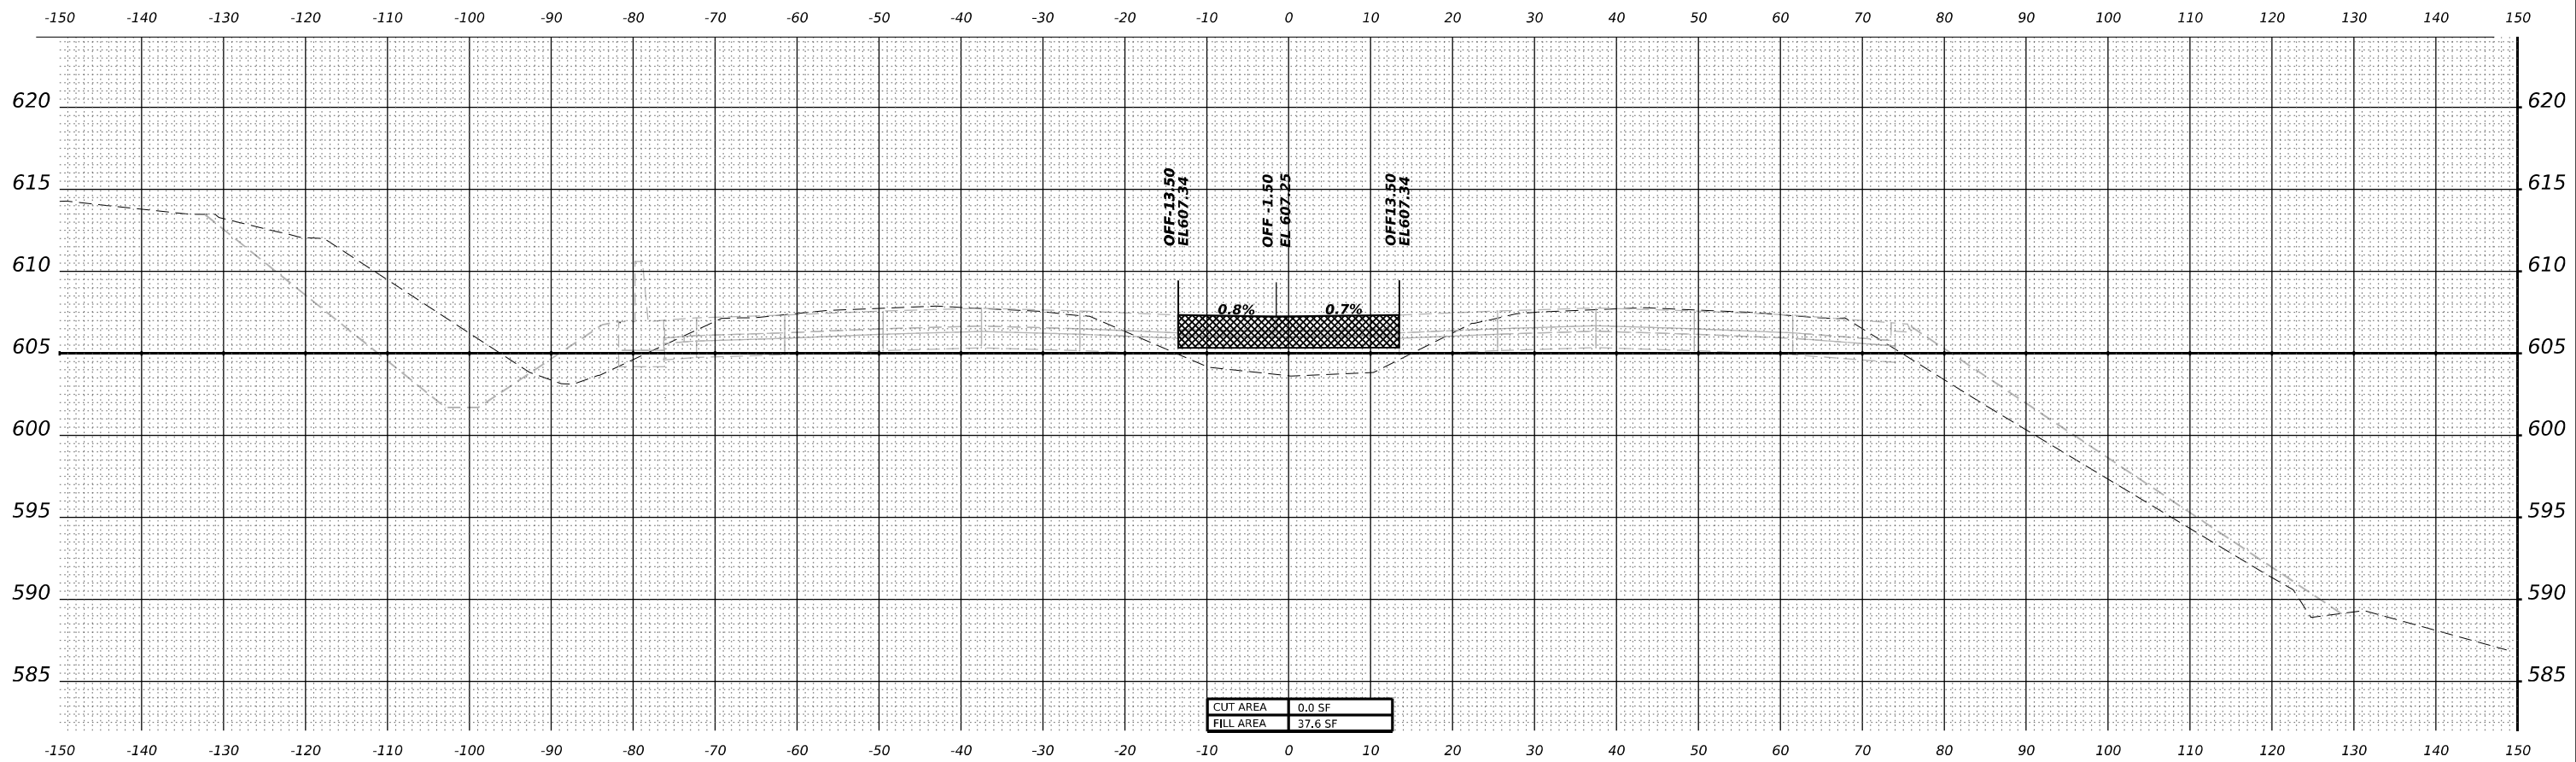


STA 633+50.00

 WSP USA Inc. 30 N. LA SALLE STREET SUITE 4200 CHICAGO, IL 60602 TEL: (312) 782-8150	USER NAME = USDJ744408		DESIGNED - KSD	REVISED - _____	STATE OF ILLINOIS DEPARTMENT OF TRANSPORTATION	CROSS SECTIONS STAGE 4					F.A.I. RTE. 80	SECTION		COUNTY	TOTAL SHEETS	SHEET NO.
	DRAWN - KSD		CHECKED - MMA	REVISED - _____		I-80						FAI 80 21 INTERCHANGE		WILL	1209	1003
	PLOT SCALE = 0.16666667' / in.		DATE - 4/25/2025	REVISED - _____		SCALE: HORIZ: 1"=10' VERT: 1"=5'						CONTRACT NO. 62R22				
	PLOT DATE = 4/22/2025		DATE - 4/25/2025	REVISED - _____		SHEET ____ OF ____ SHEETS STA. ____ TO STA. ____						ILLINOIS FED. AID PROJECT				

MODEL: PR-80-NORTH - 634+00.00 (Sheet)
FILE NAME: pr-80transysm-pp-2d-162R22-Corridor-Stage4.dgn

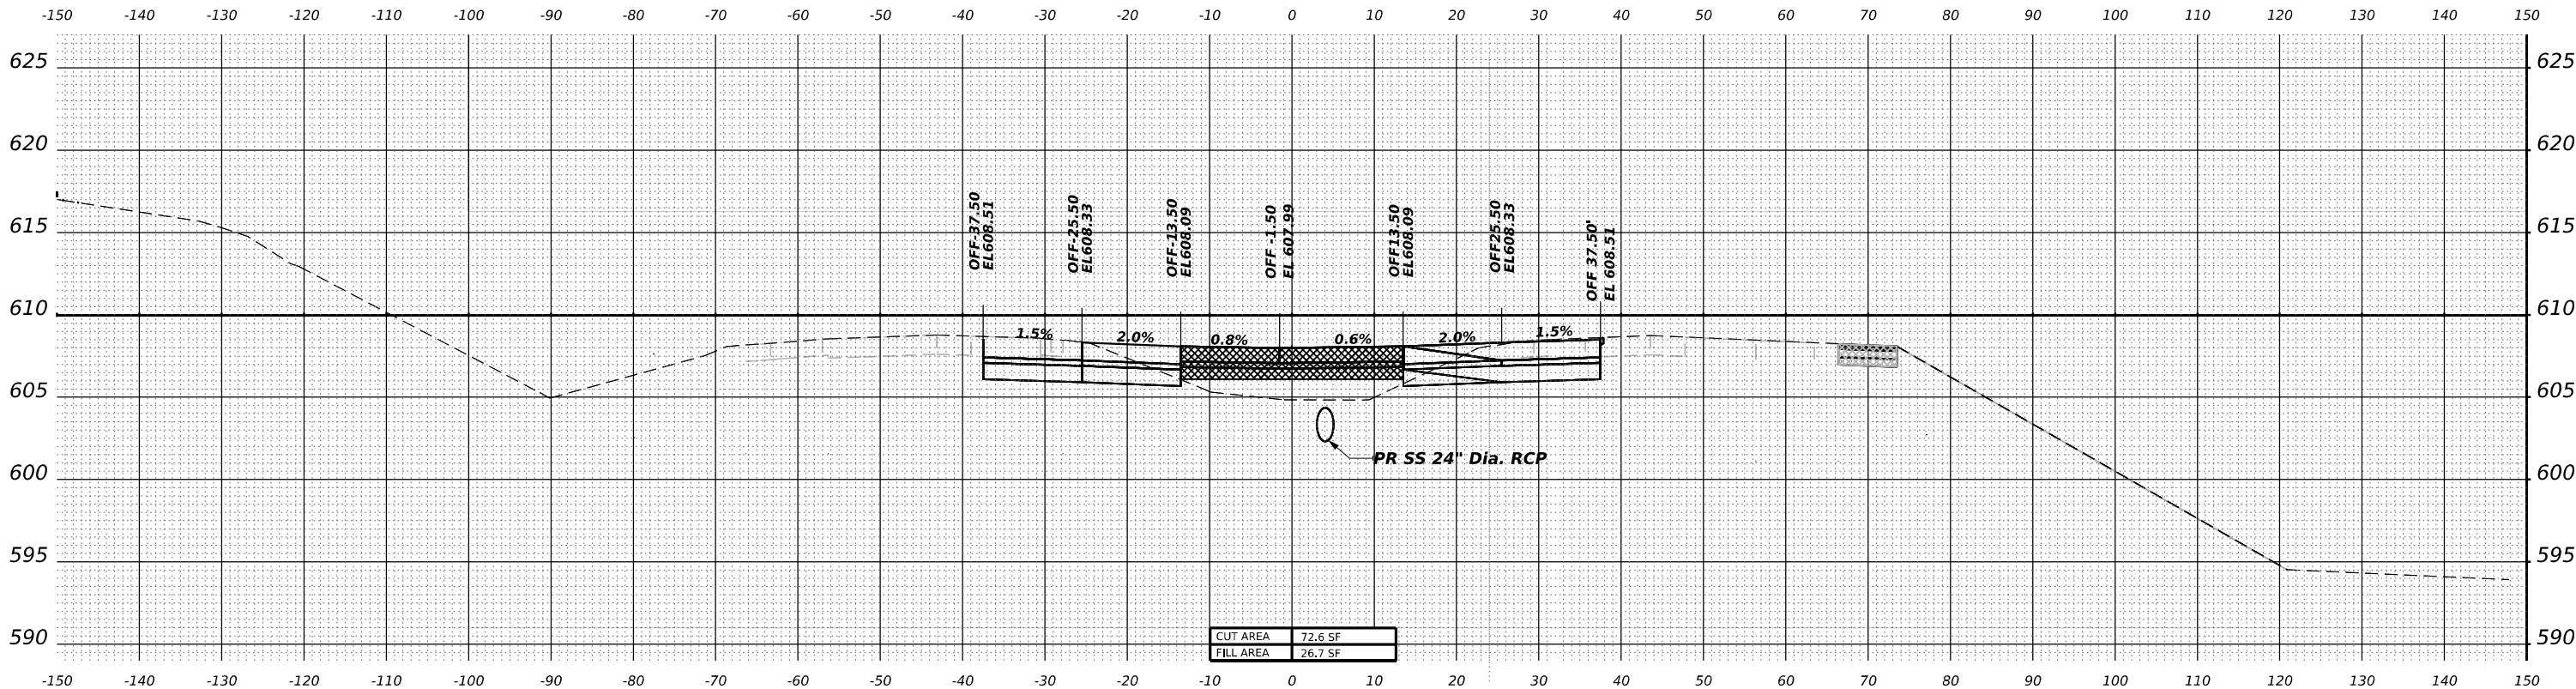


STA 634+50.00

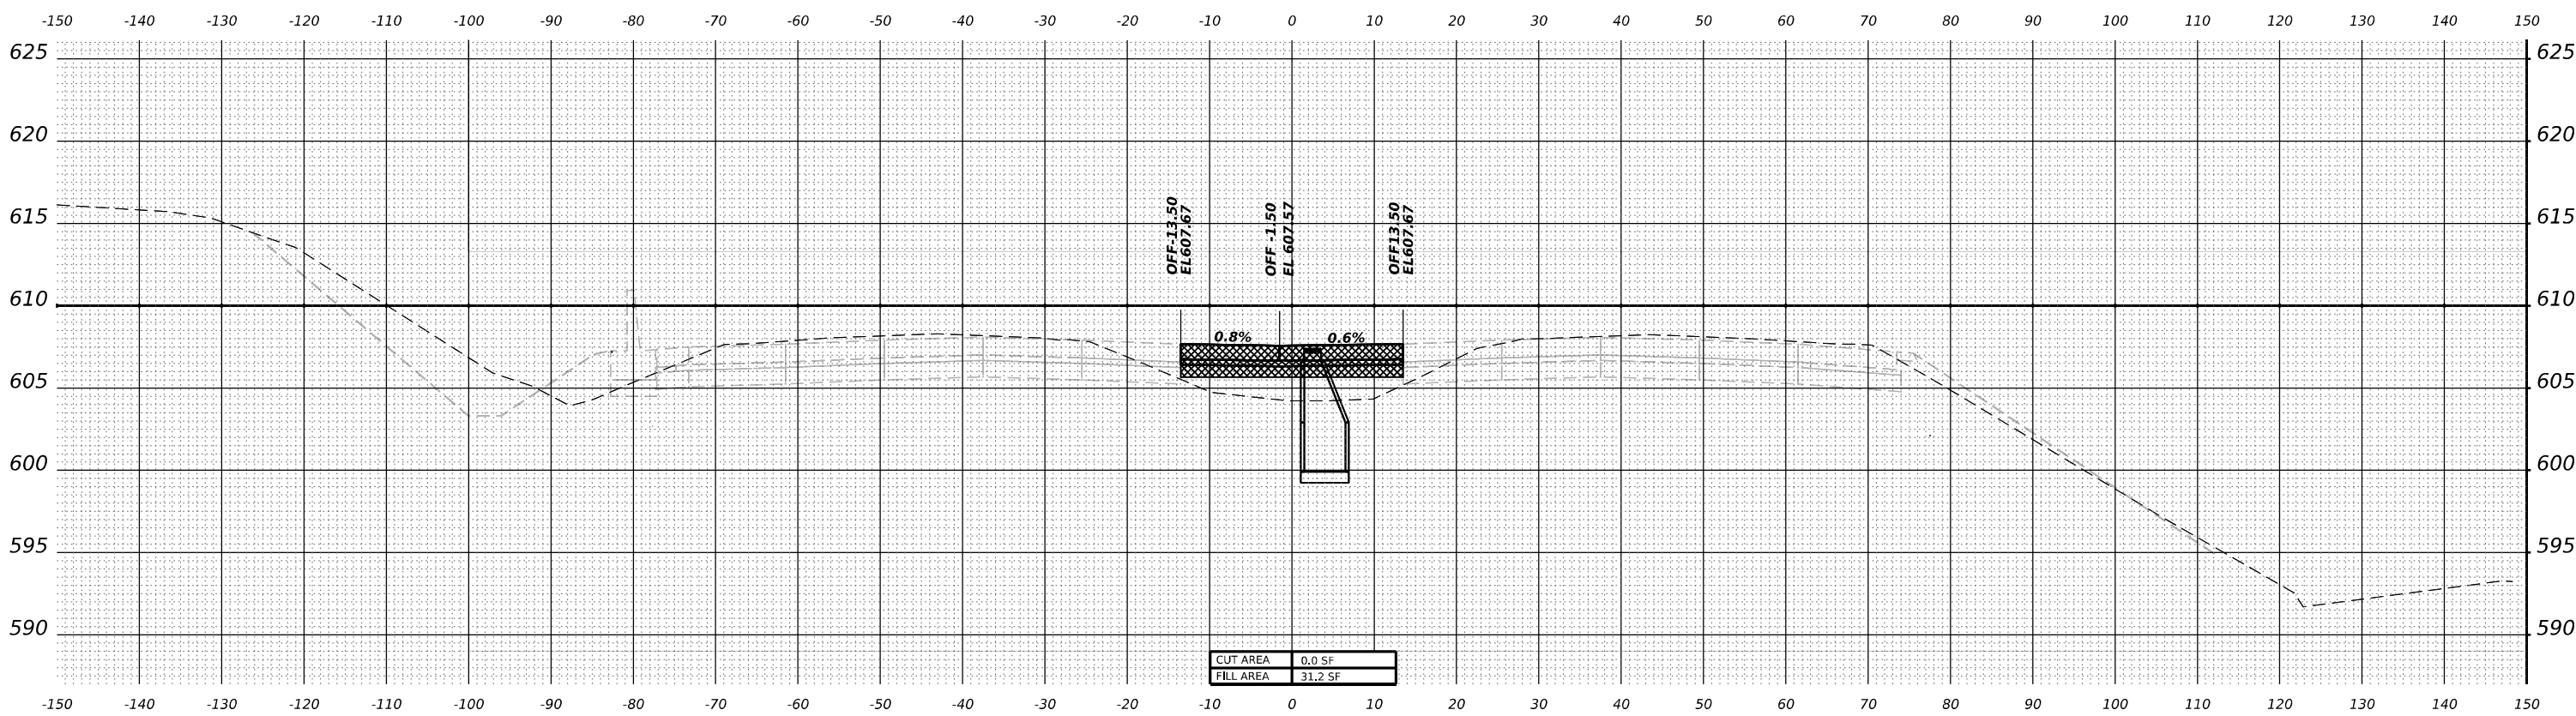


STA 634+00.00

Model: PR-80-NORTH - 636+00.00 (Sheet)
File Name: pr80transverse.pptx
C:\Users\paul\Documents\Projects_2018\CH401\401180022\03-WSP\CAD\62R22-NT-4 (Center)\Working\Bulldoze\Stage4.dgn

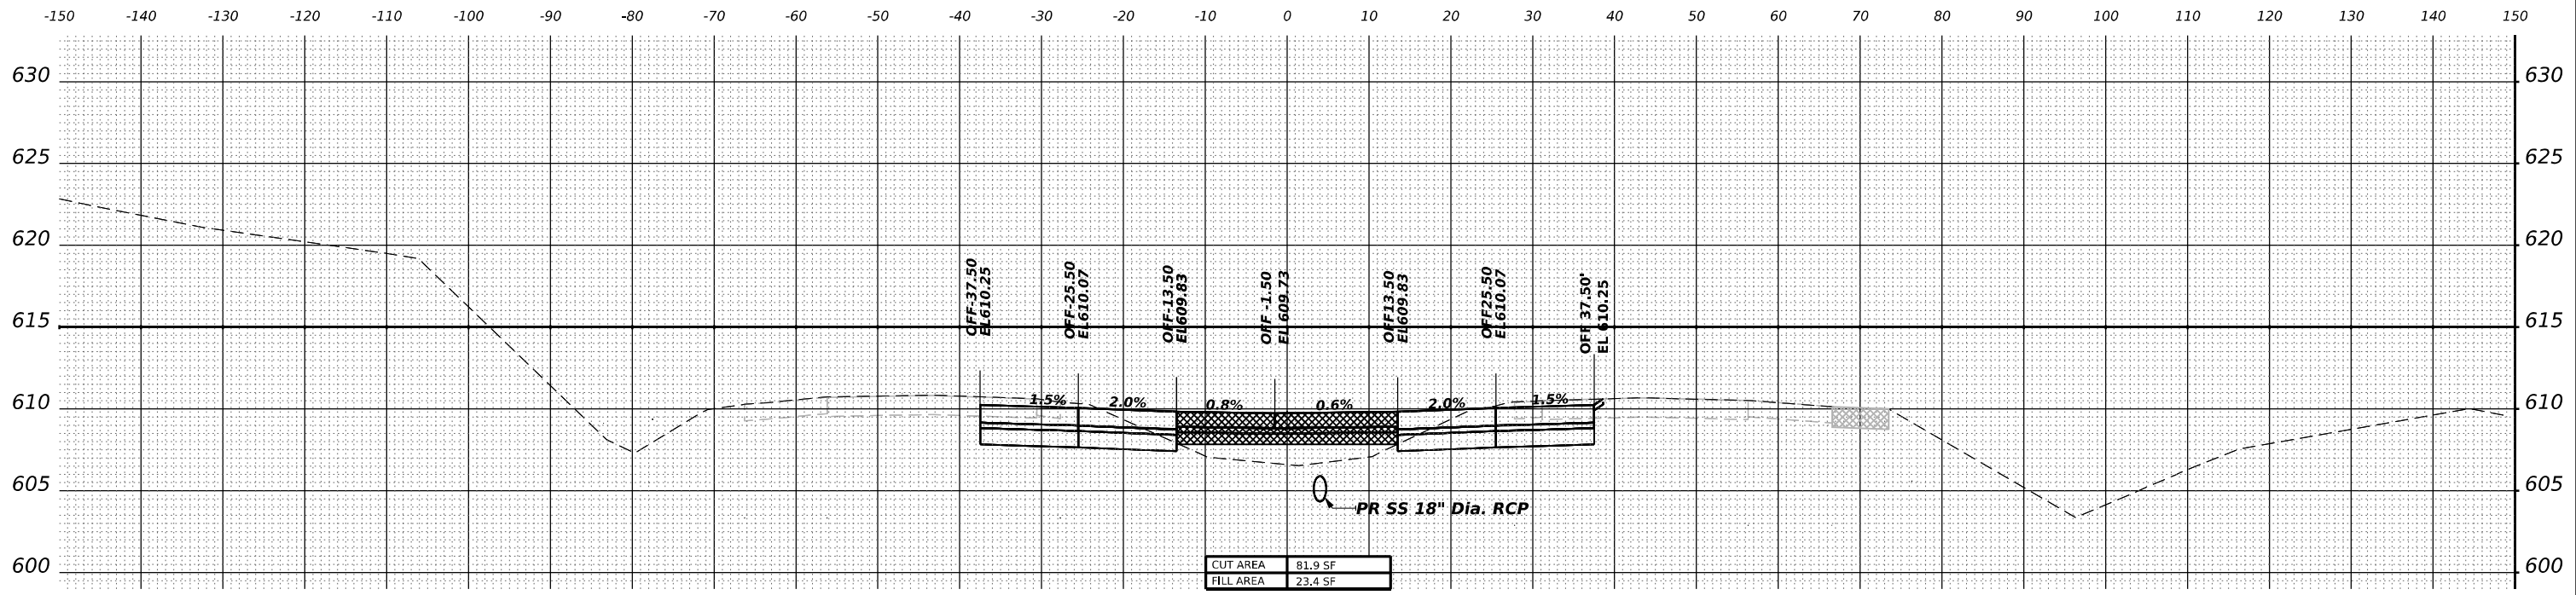


STA 636+50.00

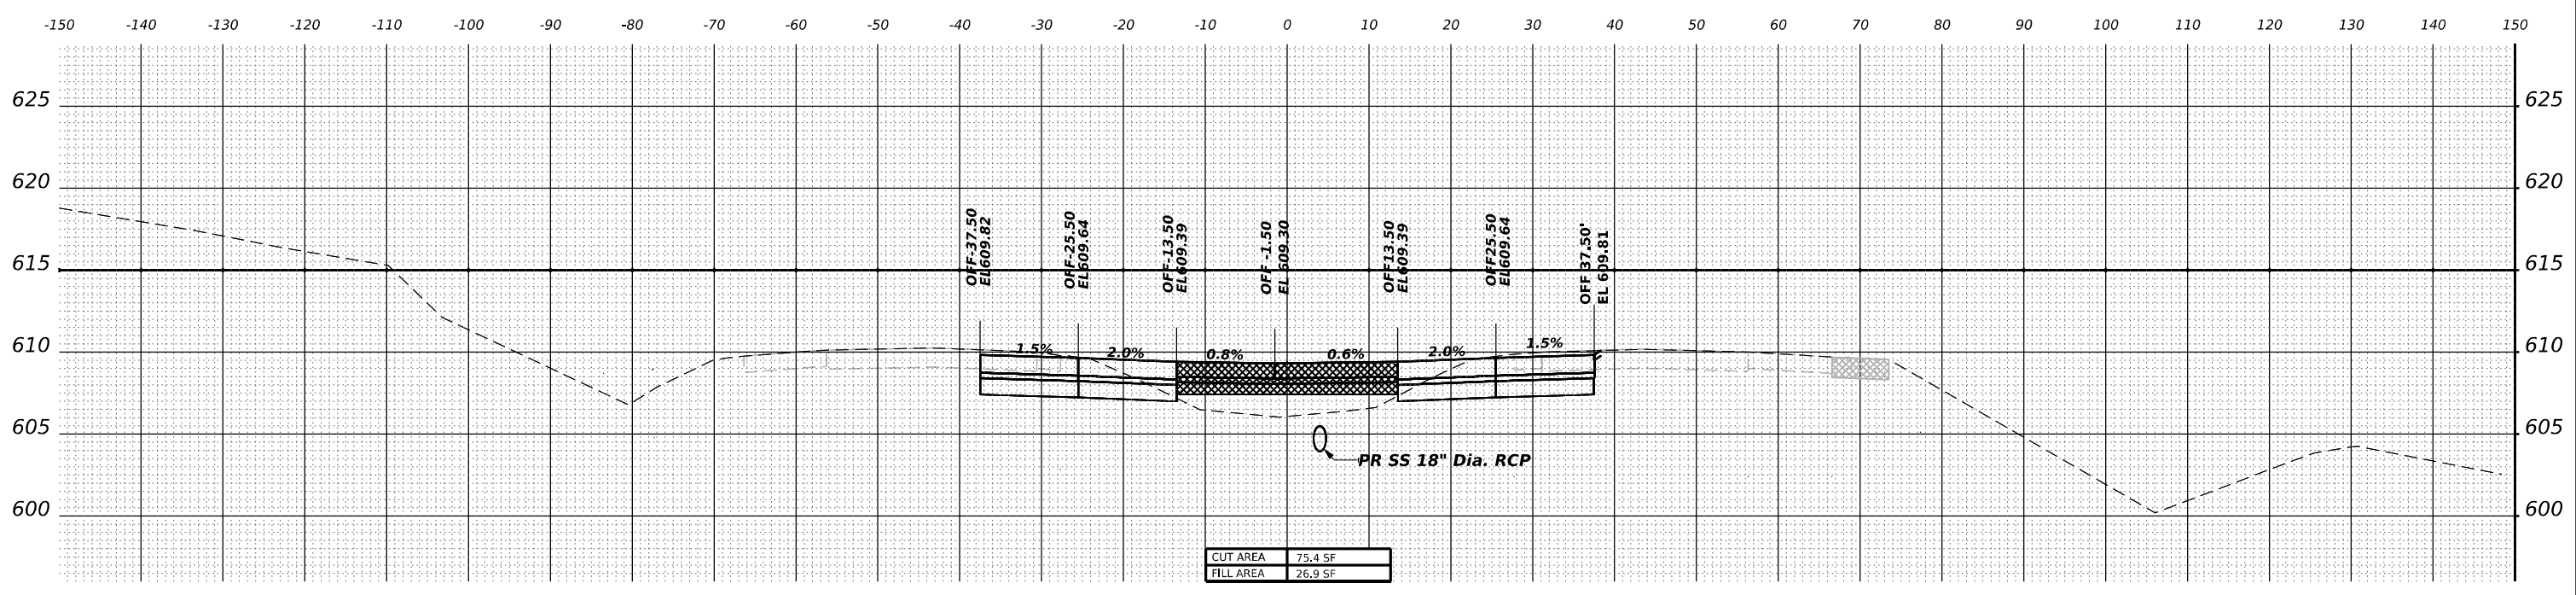


STA 636+00.00

MODEL: PR-80-NORTH - 637+00.00 (Sheet)
FILE NAME: pr-80-transys-corr-4.dgn
C:\Users\p16212\Documents\Projects_2018\CH401\401180022\03-WSP\CAD\62R22-INT-4 (Center)\Working\Bulldoze-Stage4.dgn

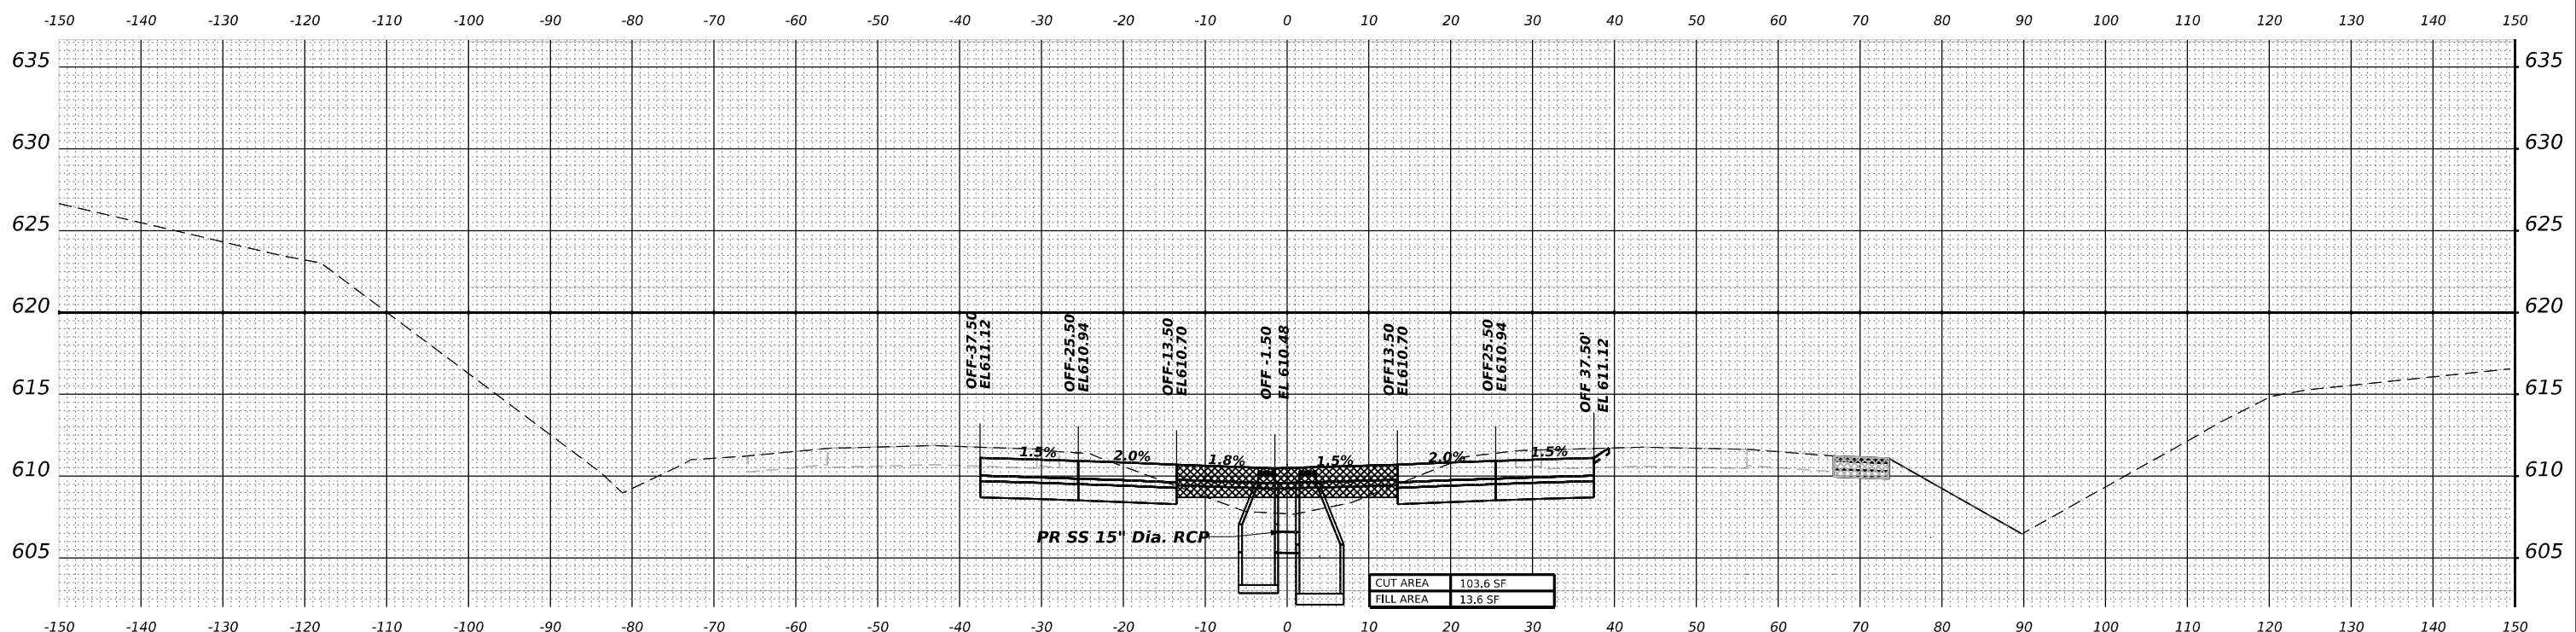


STA 637+50.00

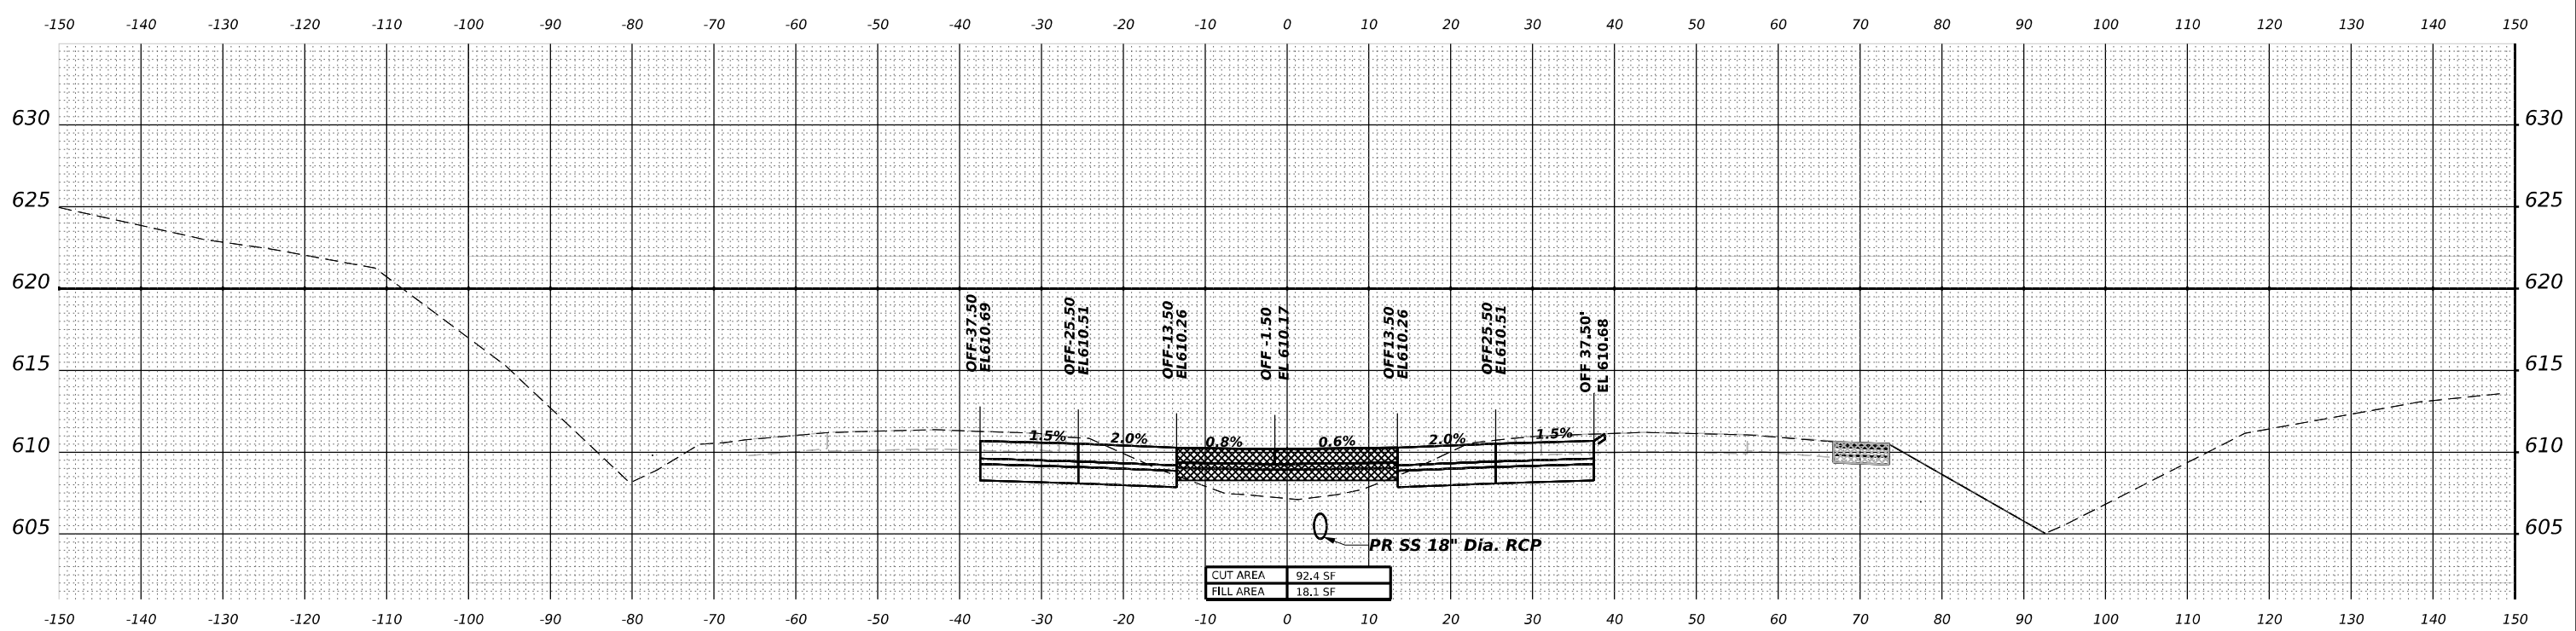


STA 637+00.00

MODEL: PR-80-NORTH - 638+00.00 (Sheet)
FILE NAME: p:\trans\systems\ppa\by\contrans\corp\ppl\horted\Documents\Projects_2018\CH401\40118002\03-WSP\CAD\62R22-INT-4 (Center)\Working\Bulldoze.dgn

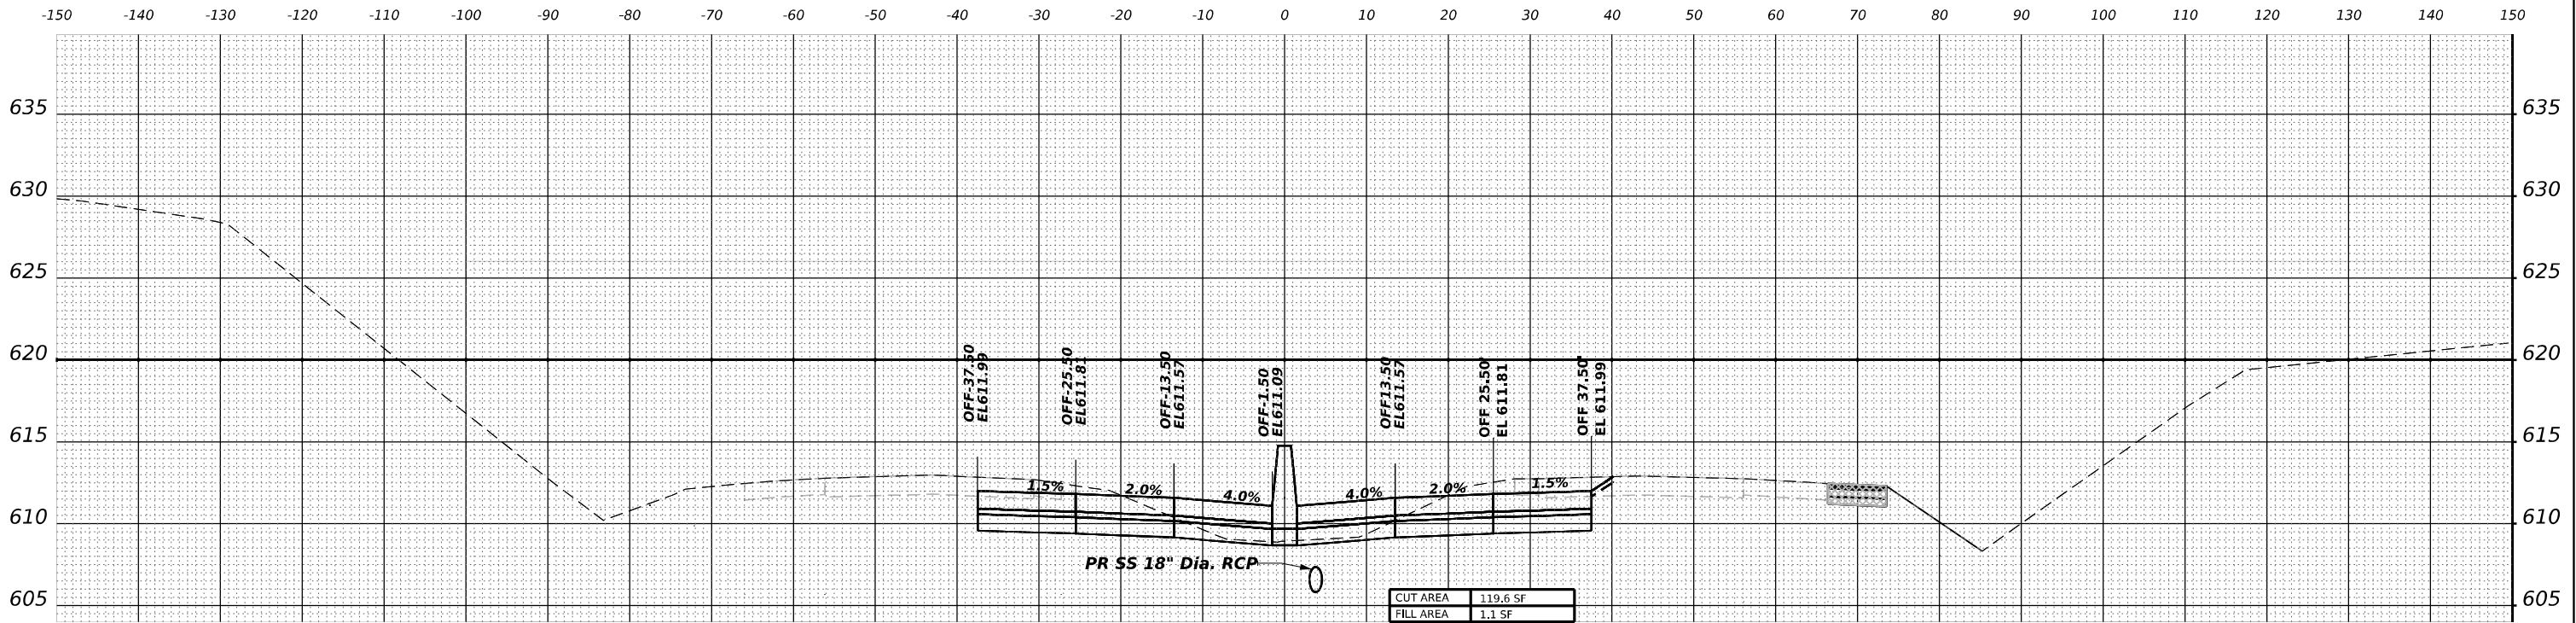



STA 638+50.00

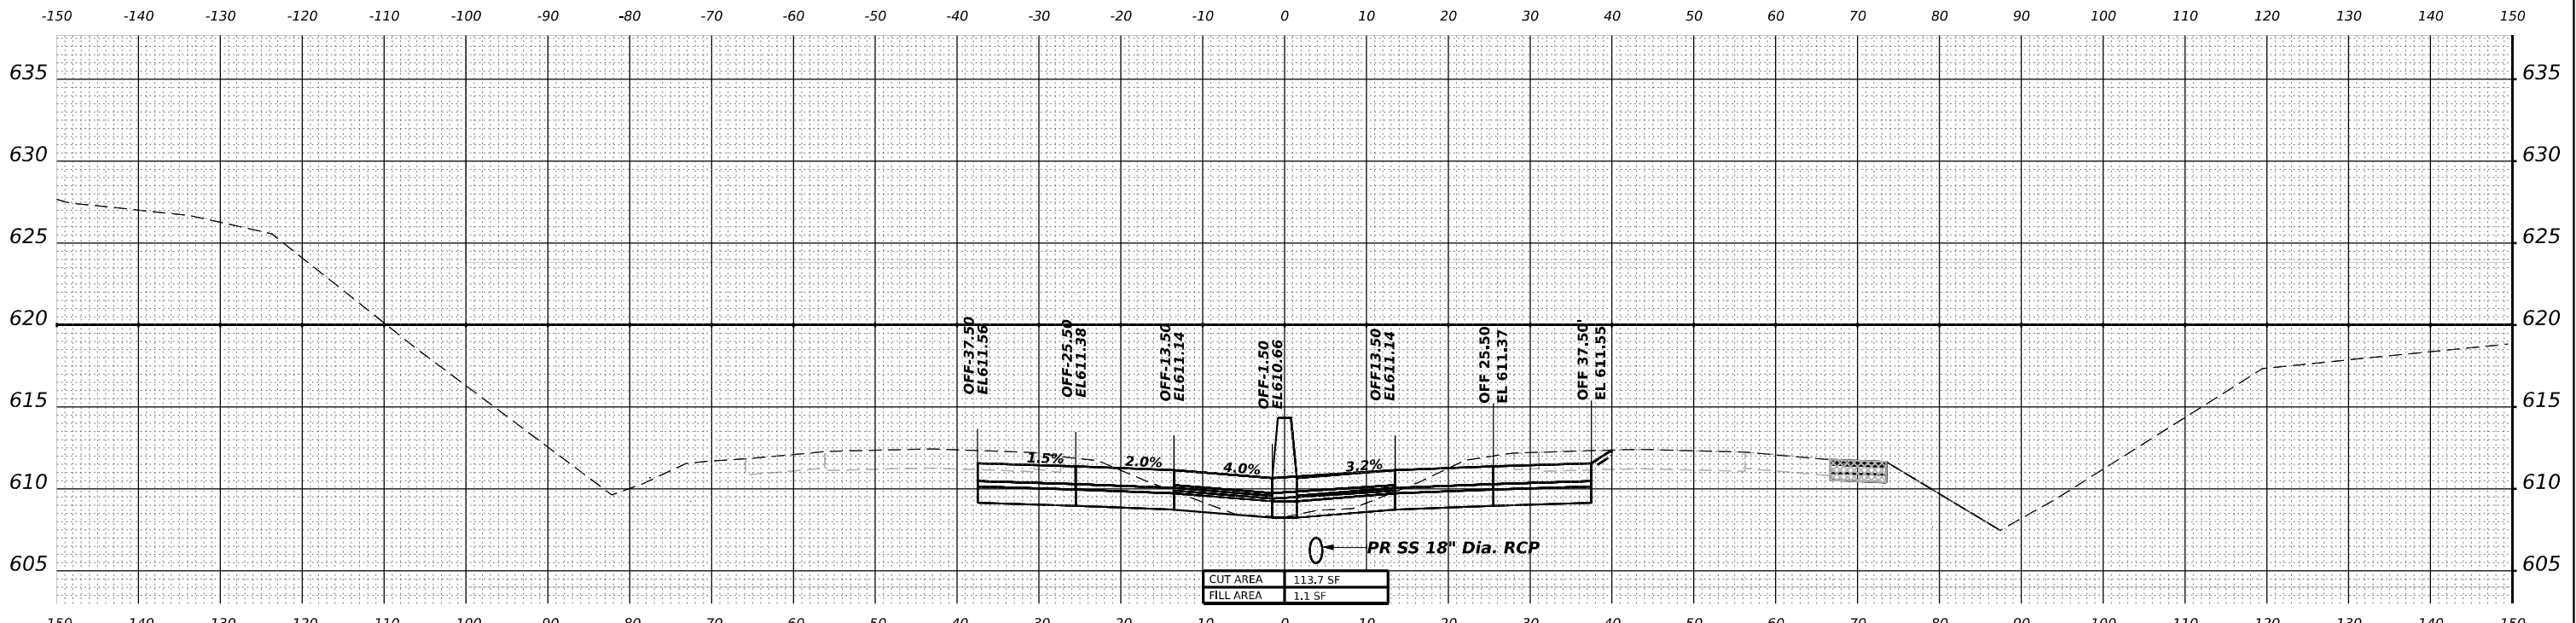


STA 638+00.00

 WSP USA Inc. 30 N. LA SALLE STREET SUITE 4200 CHICAGO, IL 60602 TEL: (312) 782-8150	USER NAME = USDJ744408		DESIGNED - KSD	REVISED - _____	STATE OF ILLINOIS DEPARTMENT OF TRANSPORTATION	CROSS SECTIONS STAGE 4					F.A.I. RTE.	SECTION	COUNTY	TOTAL SHEETS	SHEET NO.
	DRAWN - KSD		CHECKED - MMA	REVISED - _____		I-80					80	FAI 80 21 INTERCHANGE	WILL	1209	1008
	PLOT SCALE = 0.16666667" / in.		DATE - 4/25/2025	REVISED - _____							CONTRACT NO. 62R22				
	PLOT DATE = 4/22/2025			REVISED - _____							ILLINOIS FED. AID PROJECT				
						SCALE: HORIZ: 1"=10' VERT: 1"=5'					SHEET _	OF _	SHEETS	STA. _____	TO STA. _____

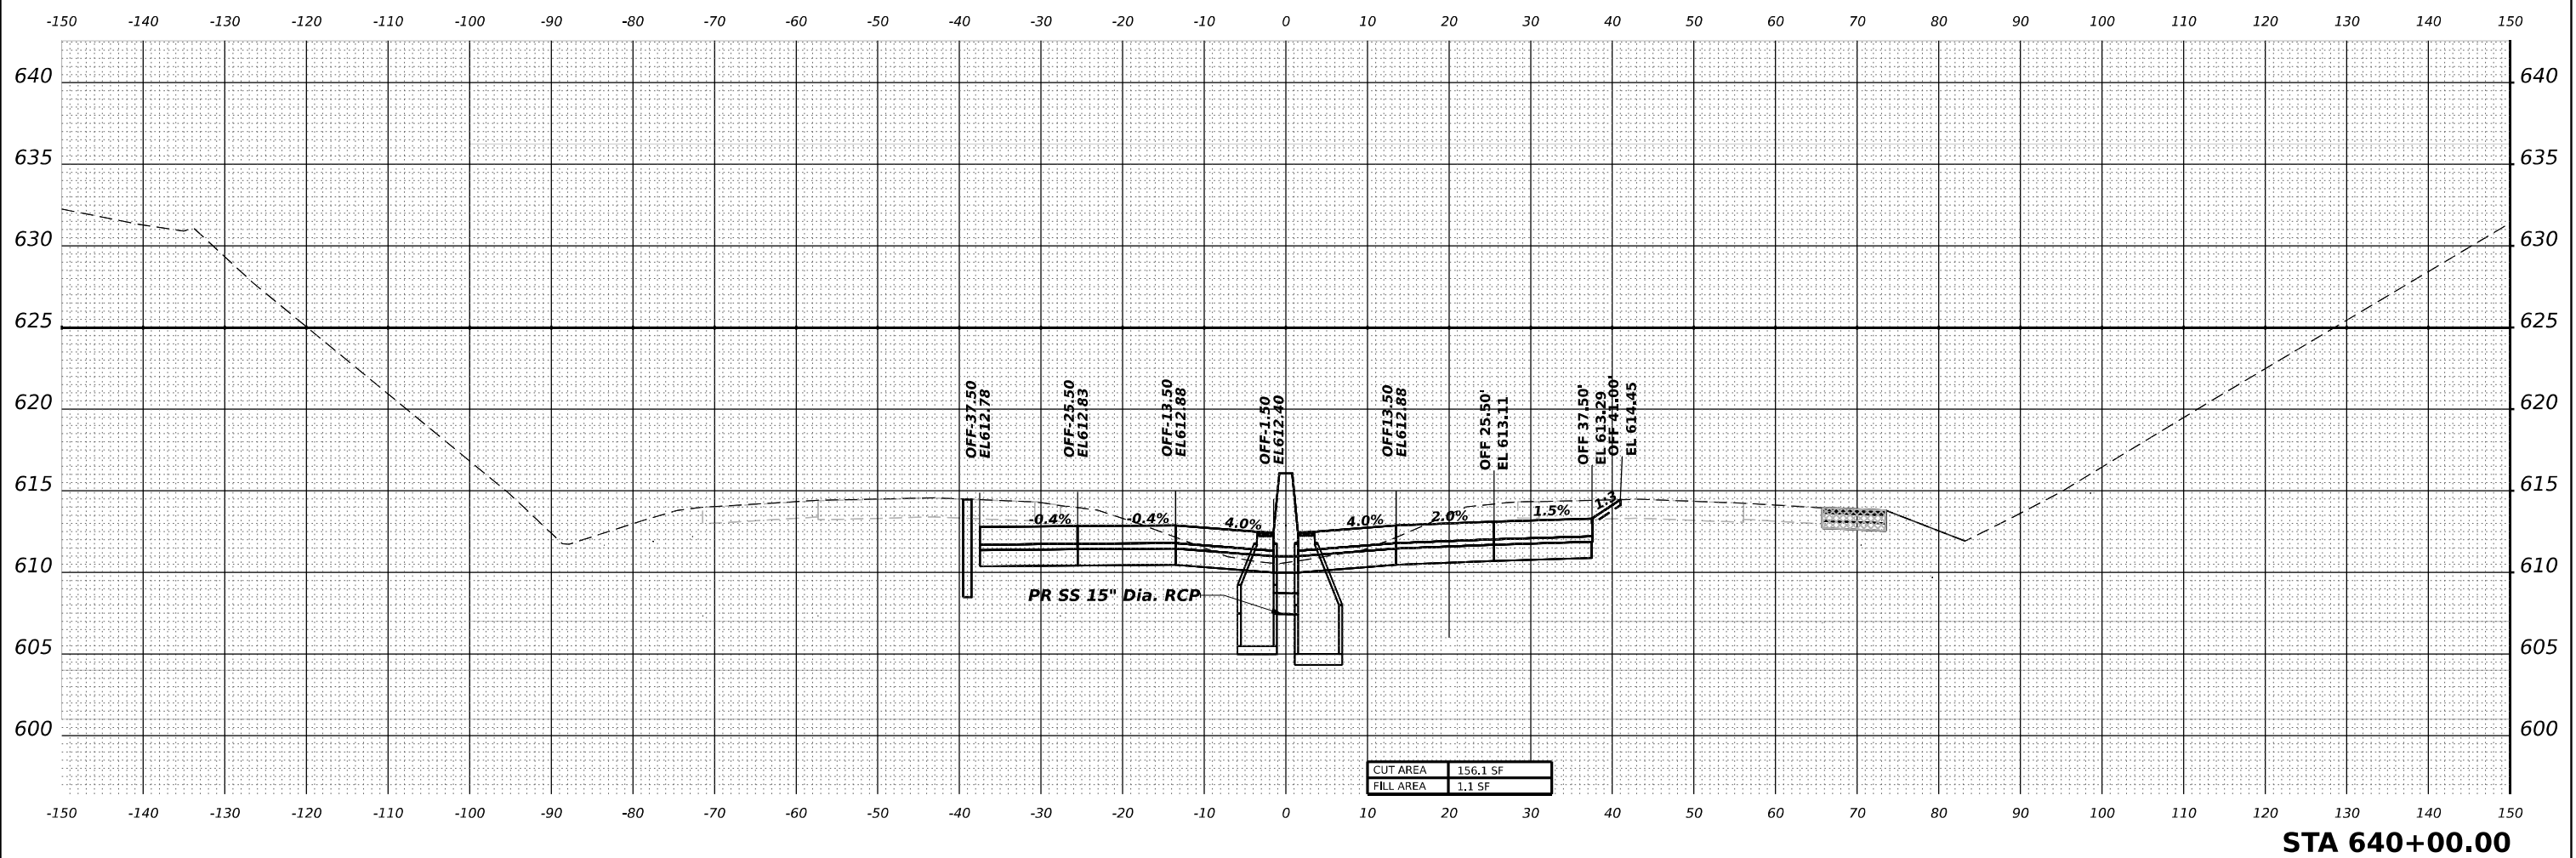


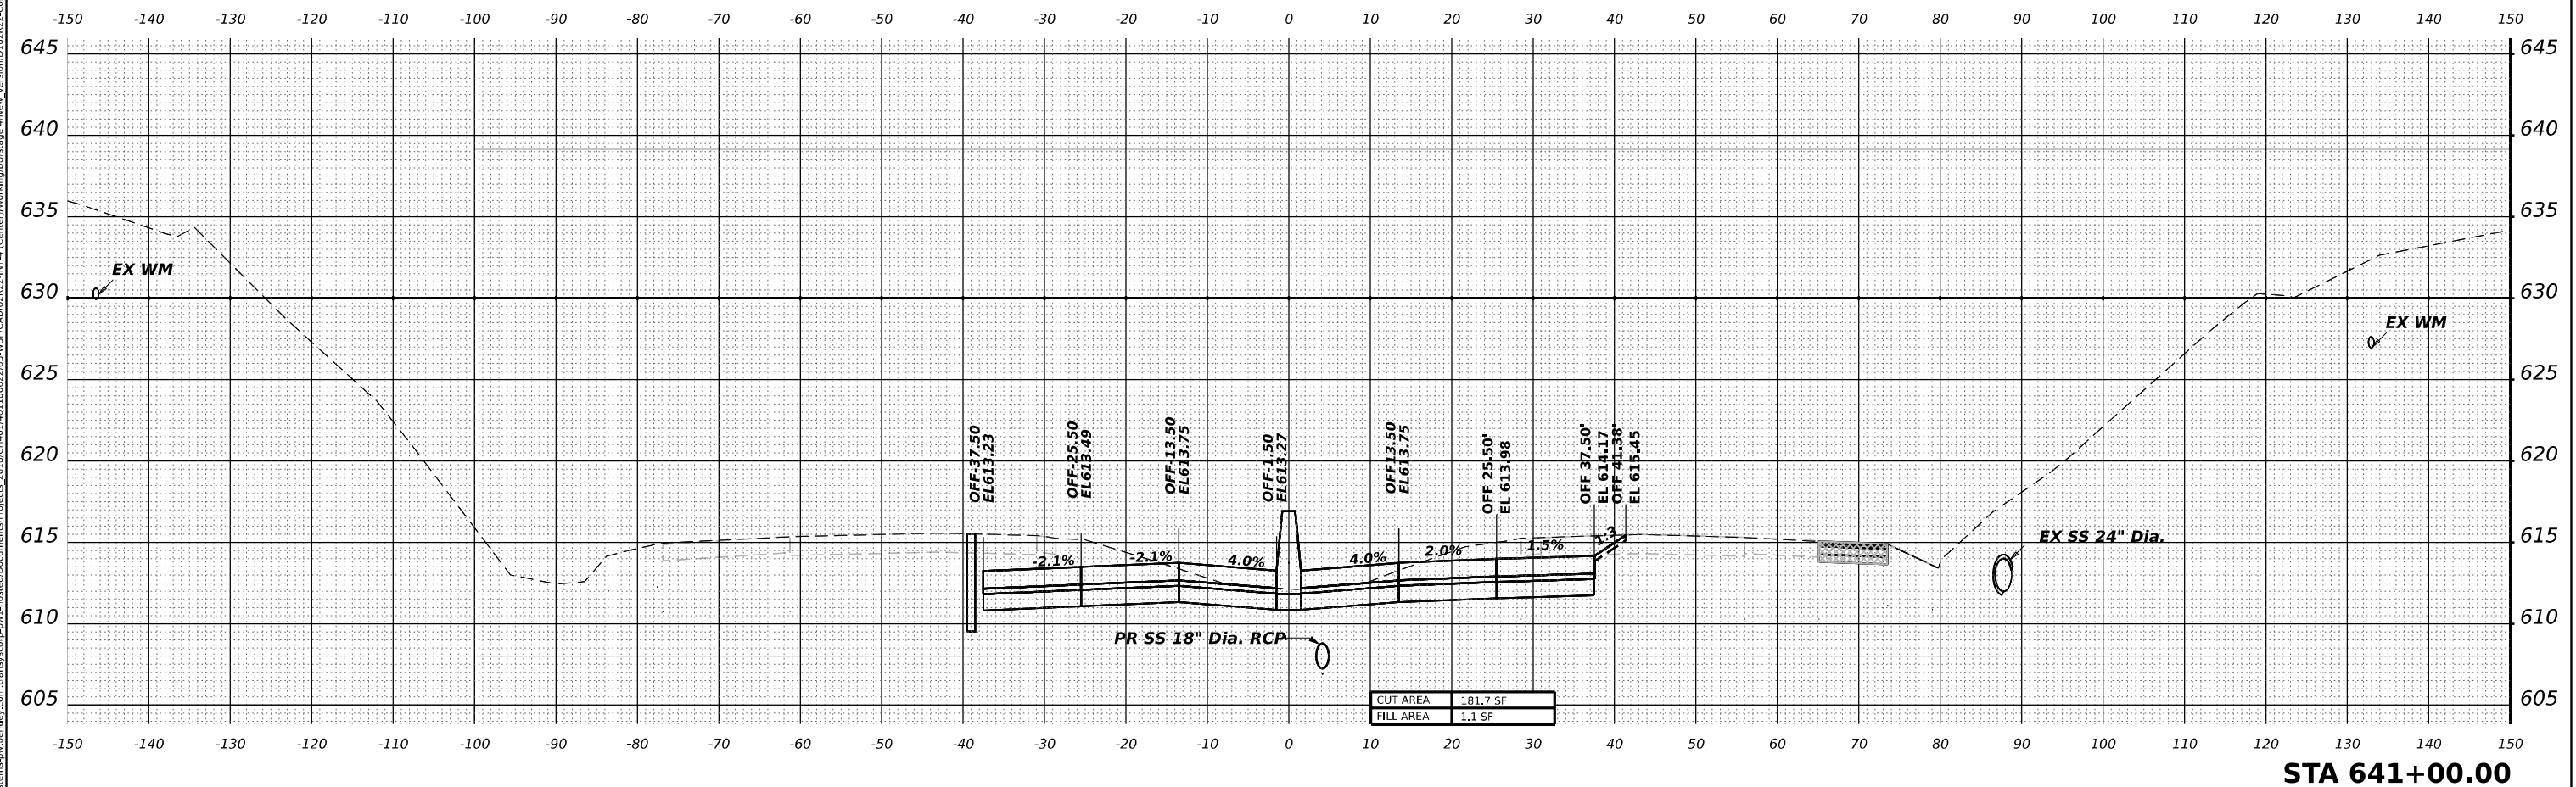



MODEL: PR-80-NORTH - 642+00.00 (Sheet)
FILE NAME: pr-80transysm-ppl-10002203-WSP/CAD/62R22-INT-4 (Center)WorkingBulldoze-4New_VersionD162R22-Corridor-Stage4.dgn

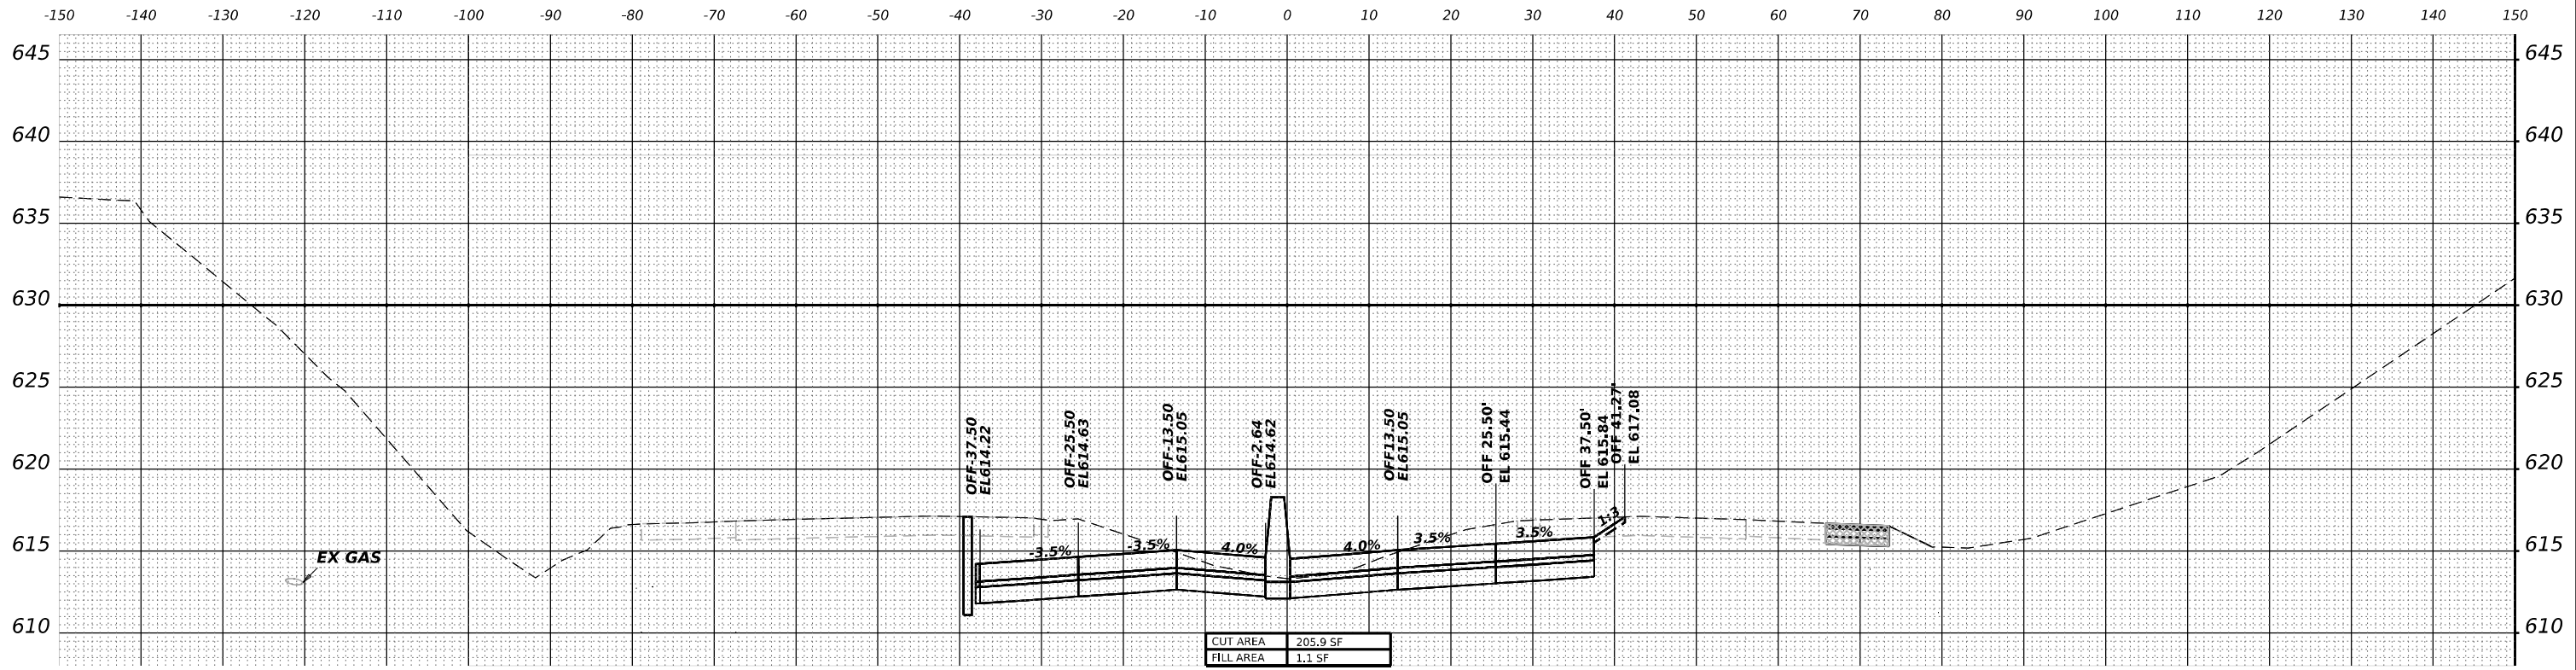



STA 642+50.00


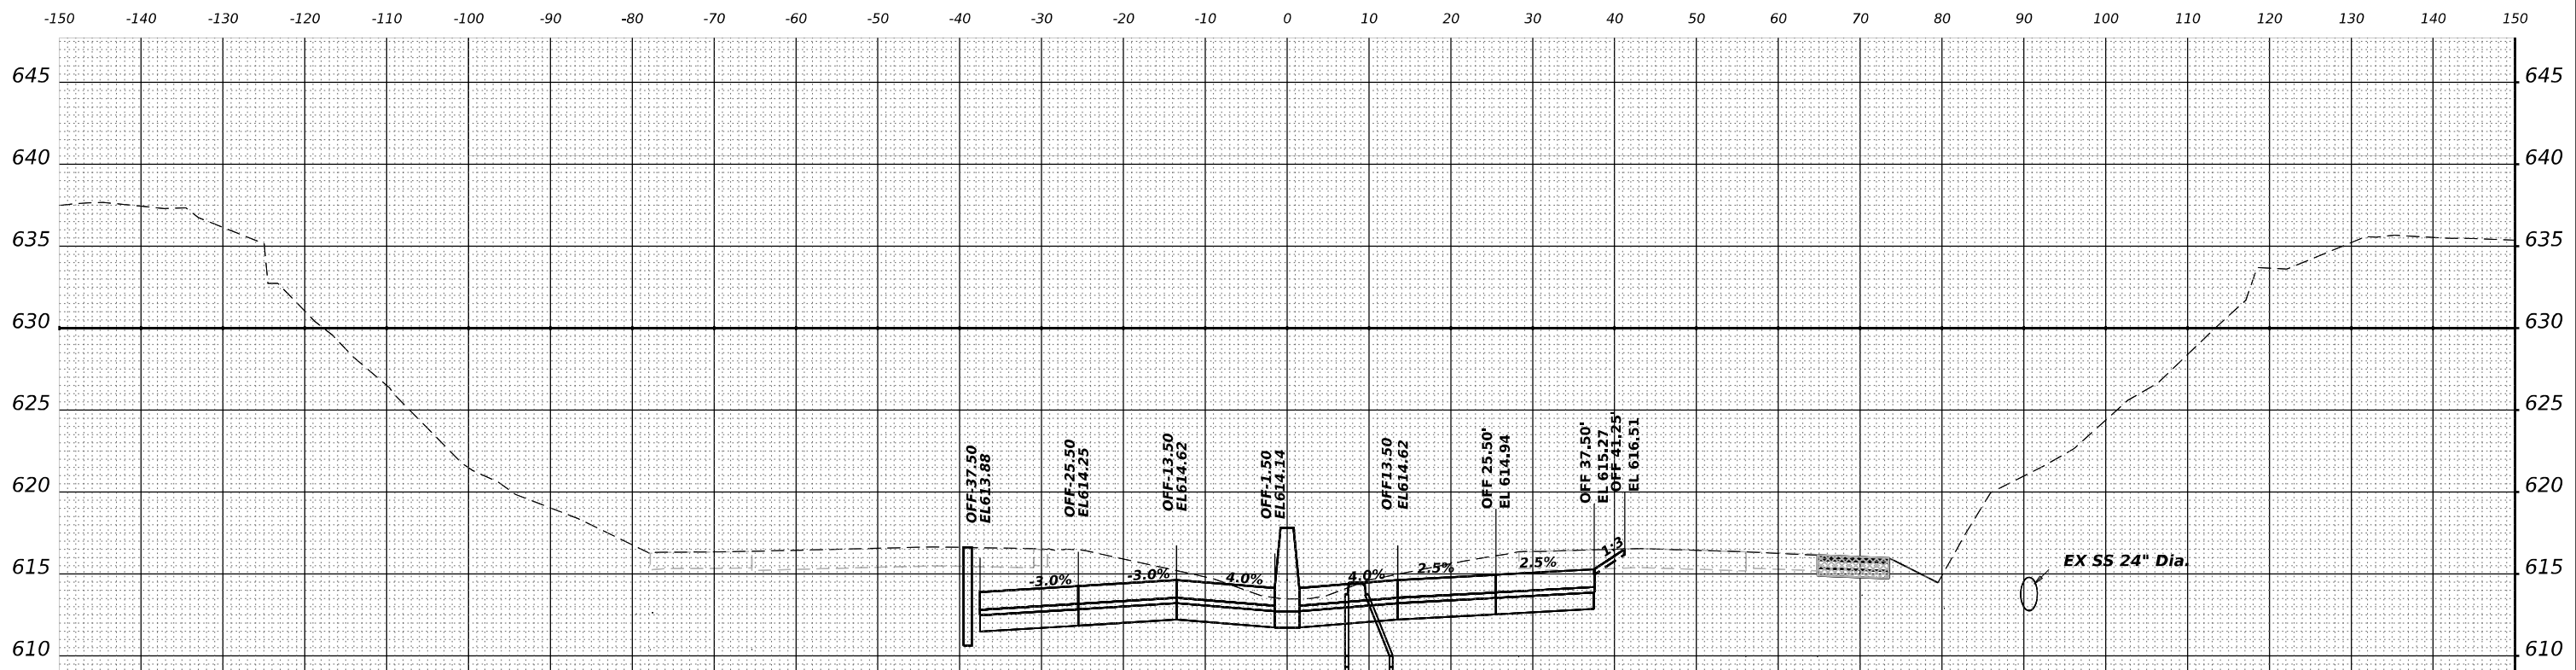


STA 642+00.00

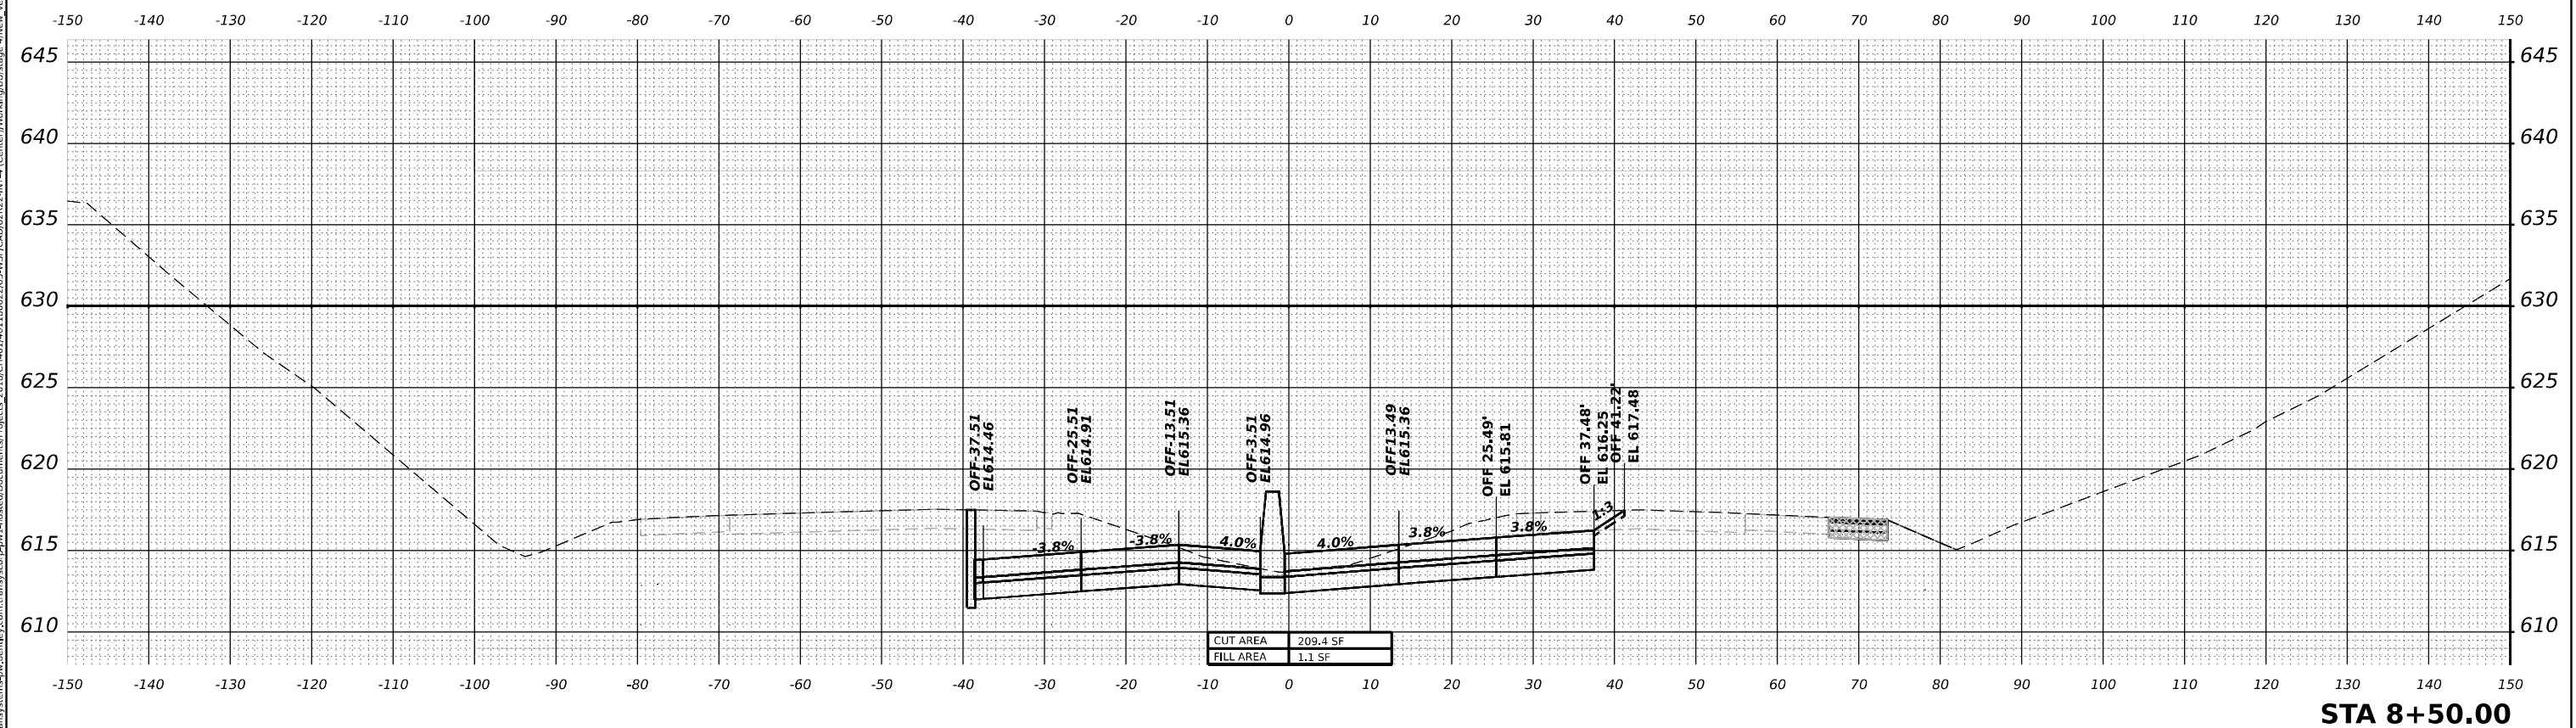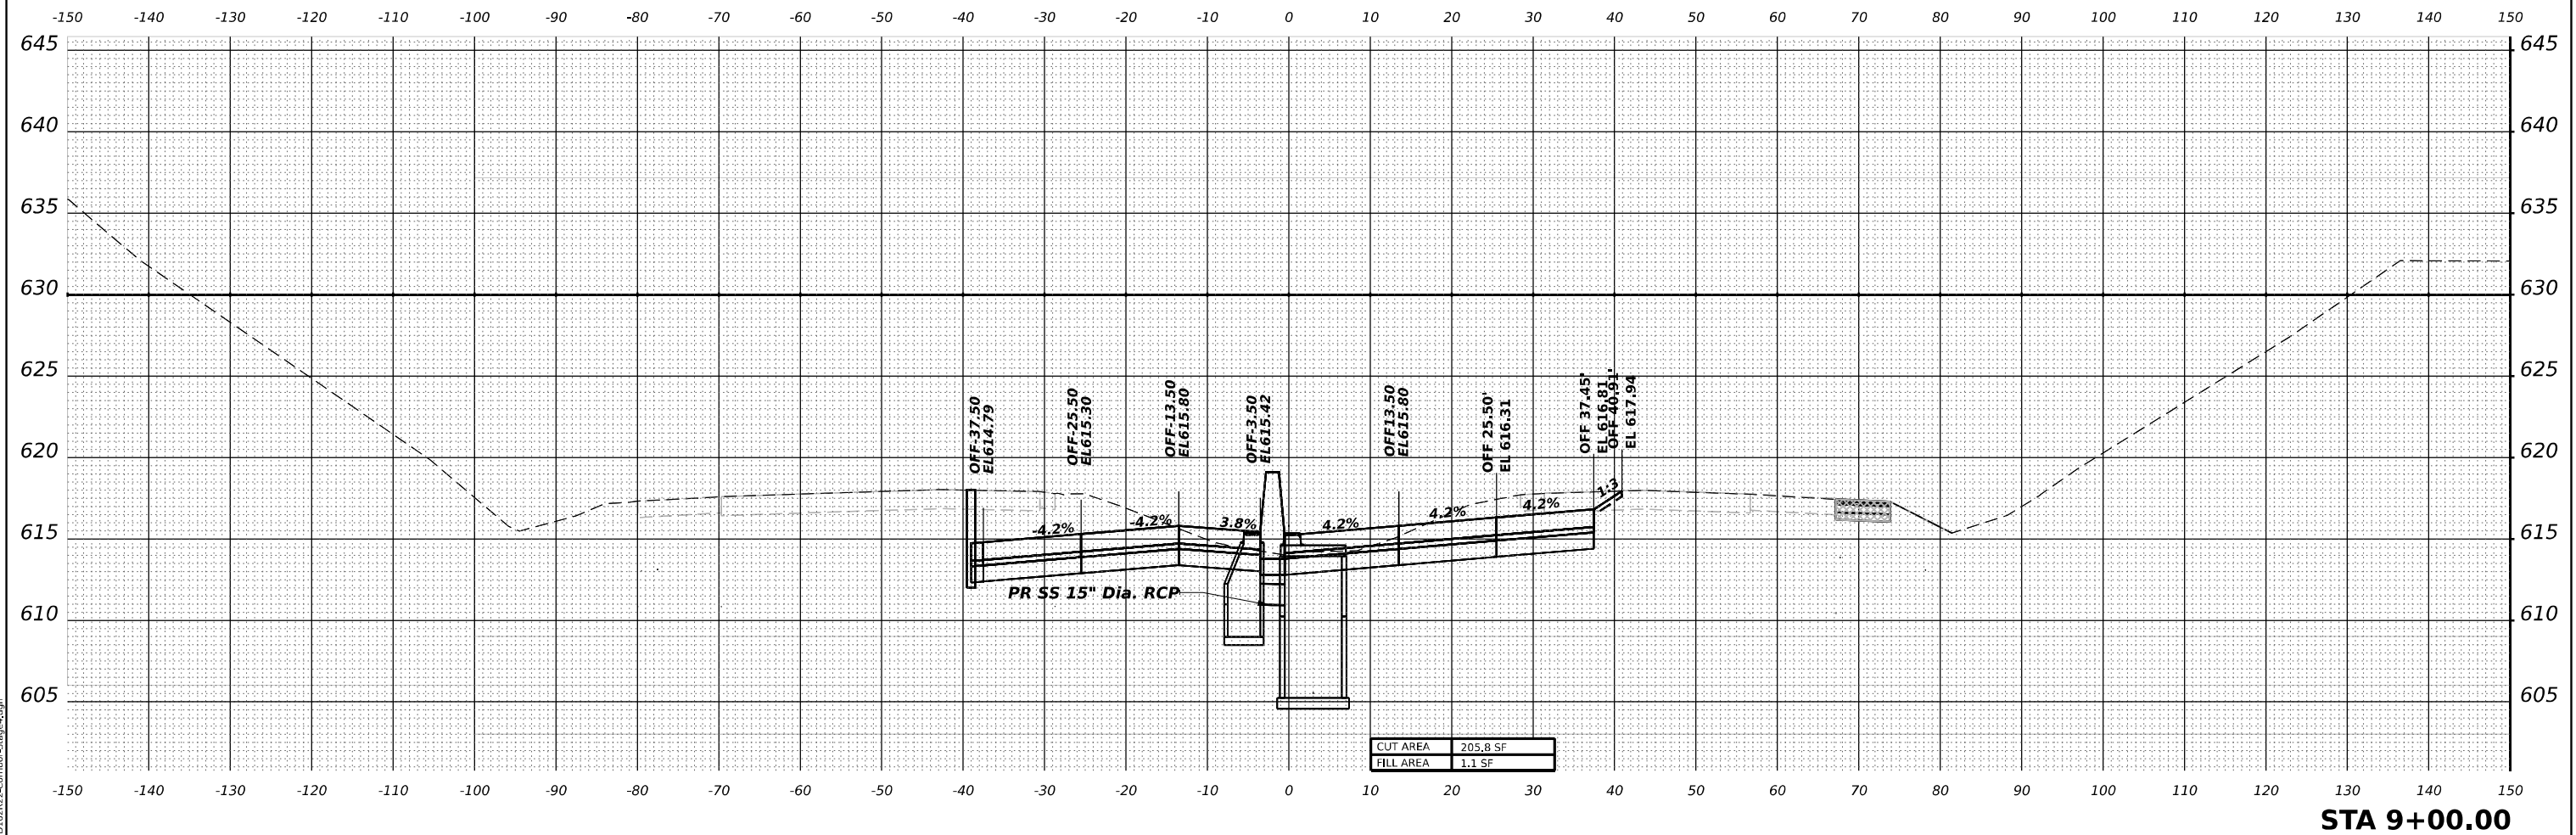


MODEL: PR-80-NORTH-A 9+50.00 [Sheet]
FILE NAME: pr-80-north-a-9+50.00.dgn
C:\Users\p16022\Documents\Projects\2018\CH401\401180022\03-WSP\CH401\401180022\NT-4 [Center]\Working\Bulldoze\New_Version\03162022\Corridor-Stage4.dgn

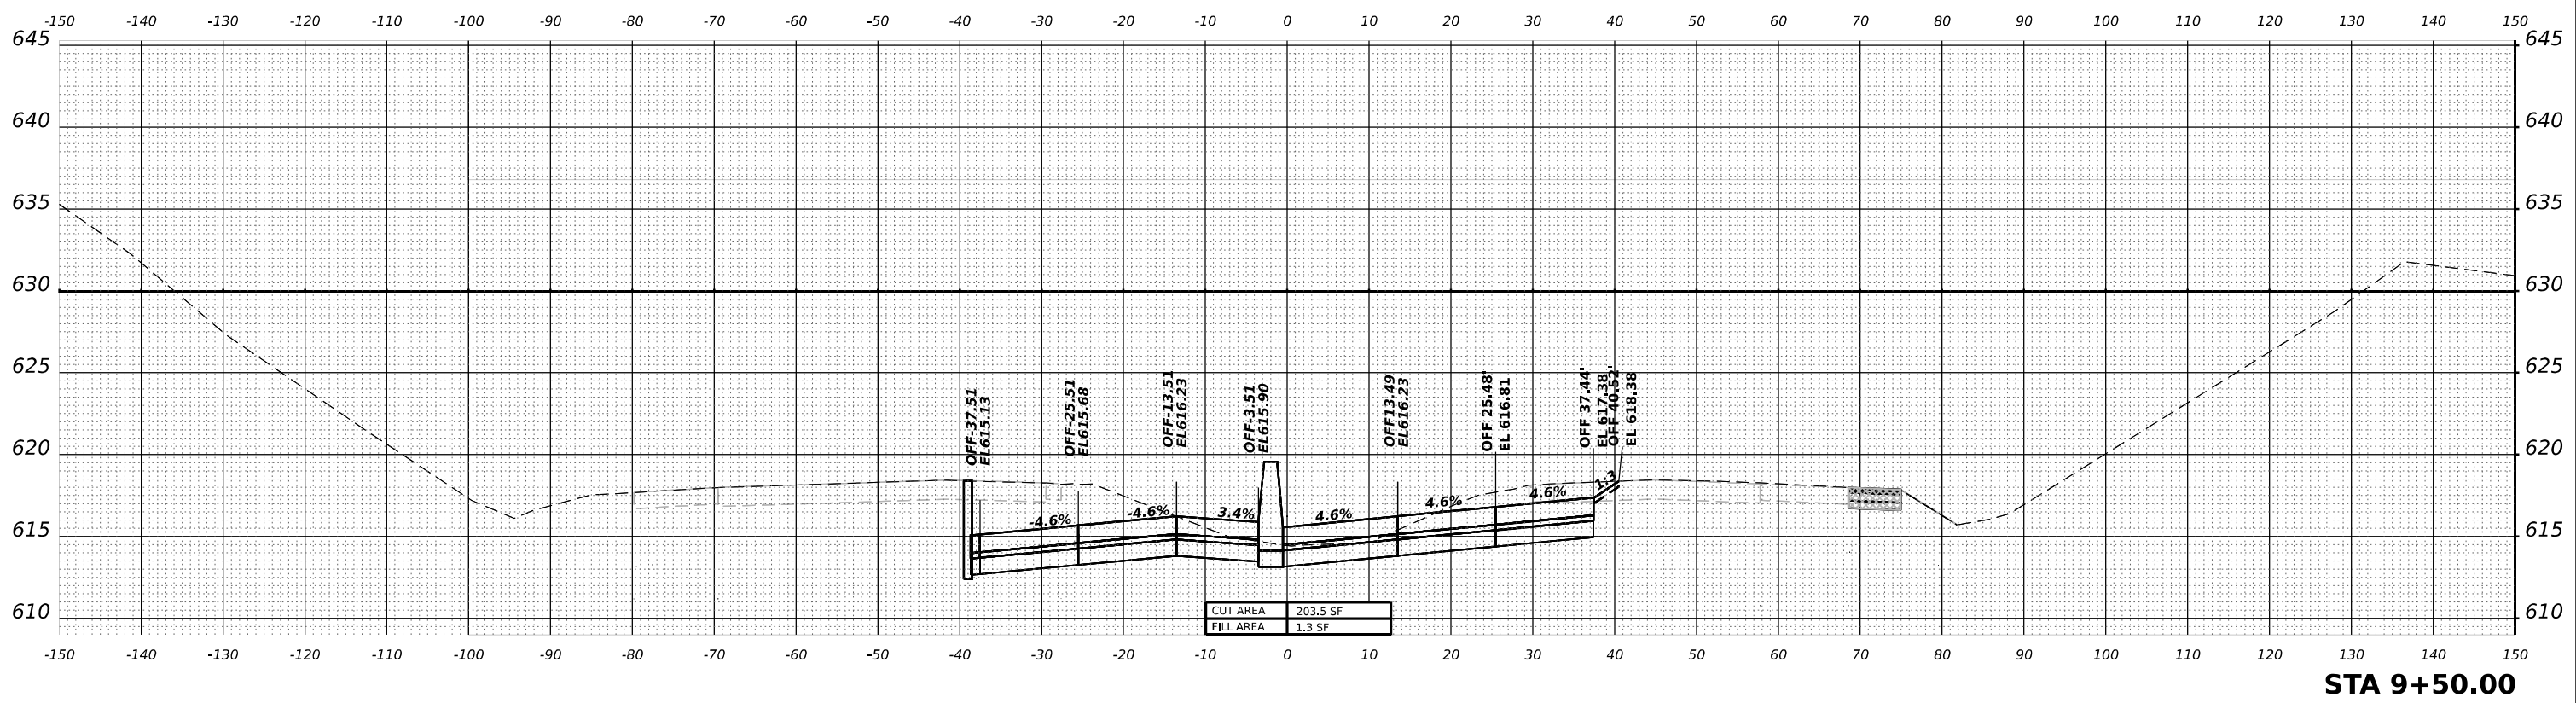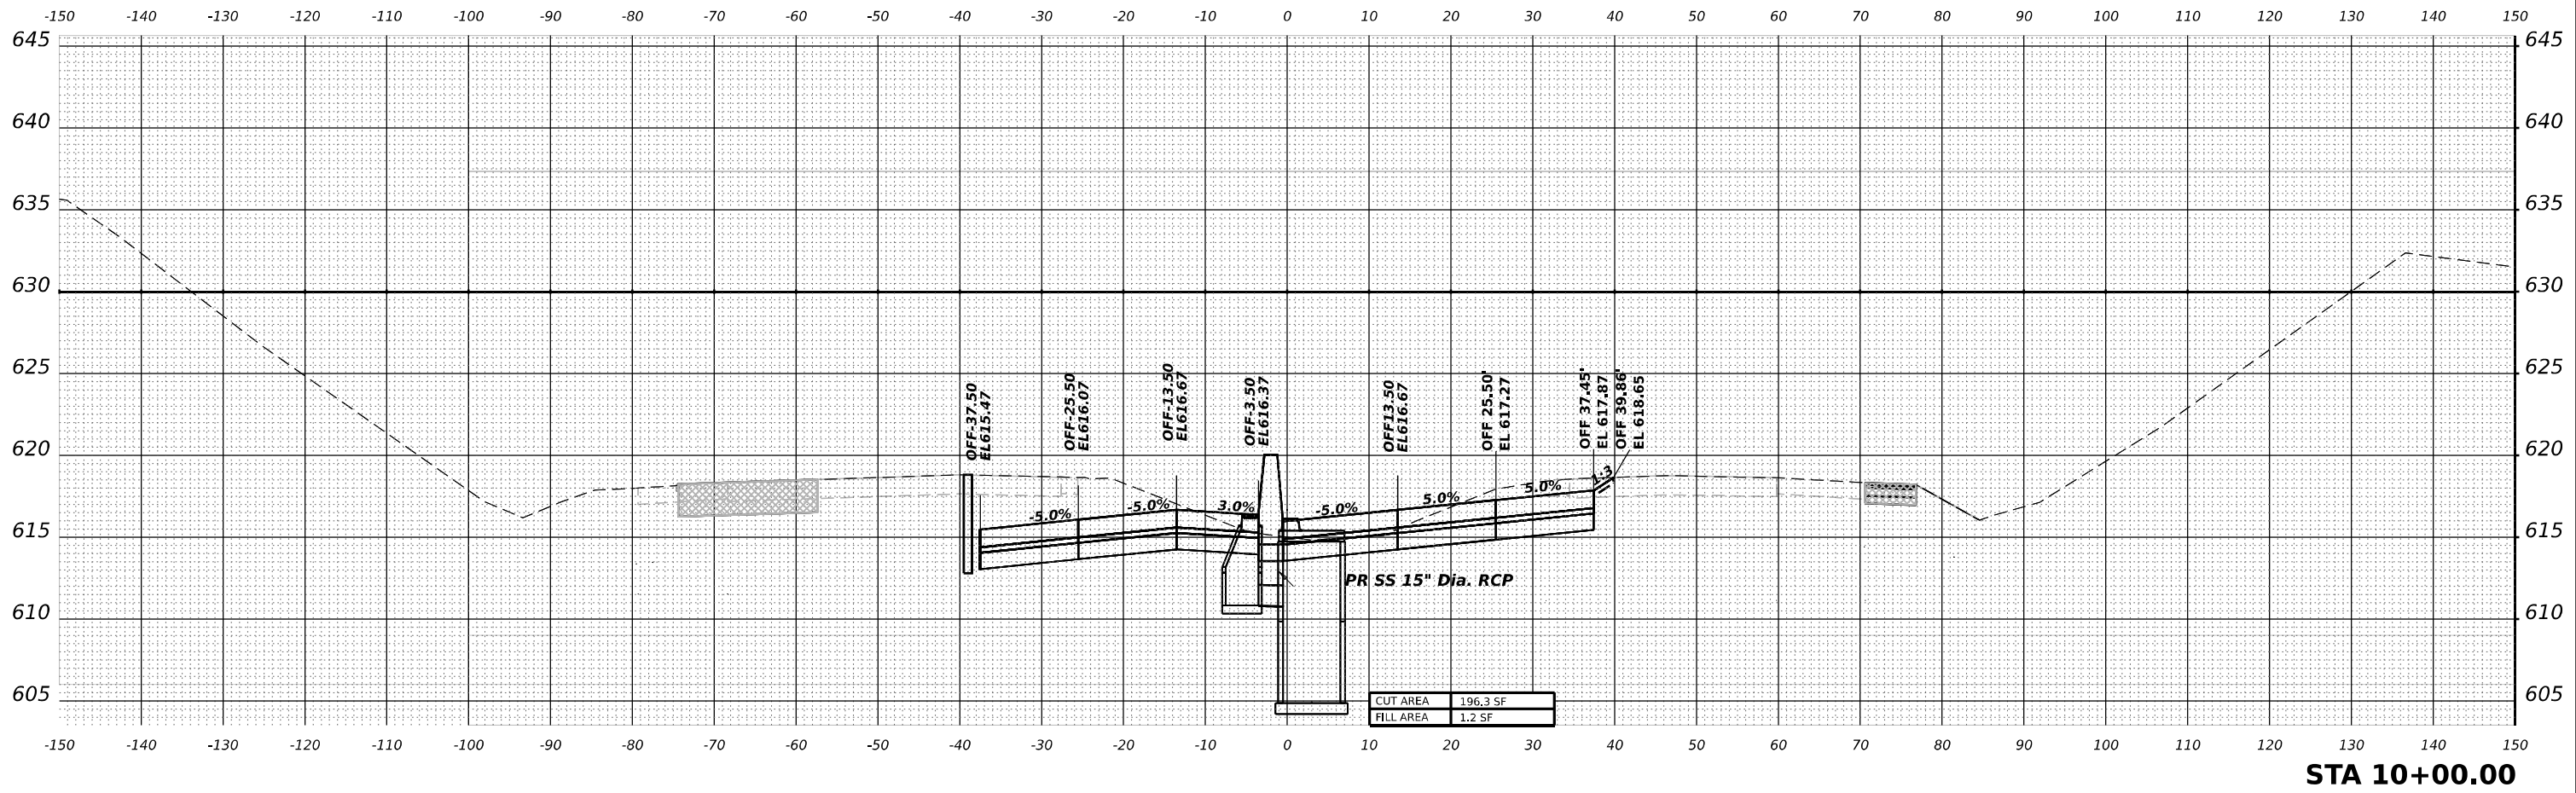


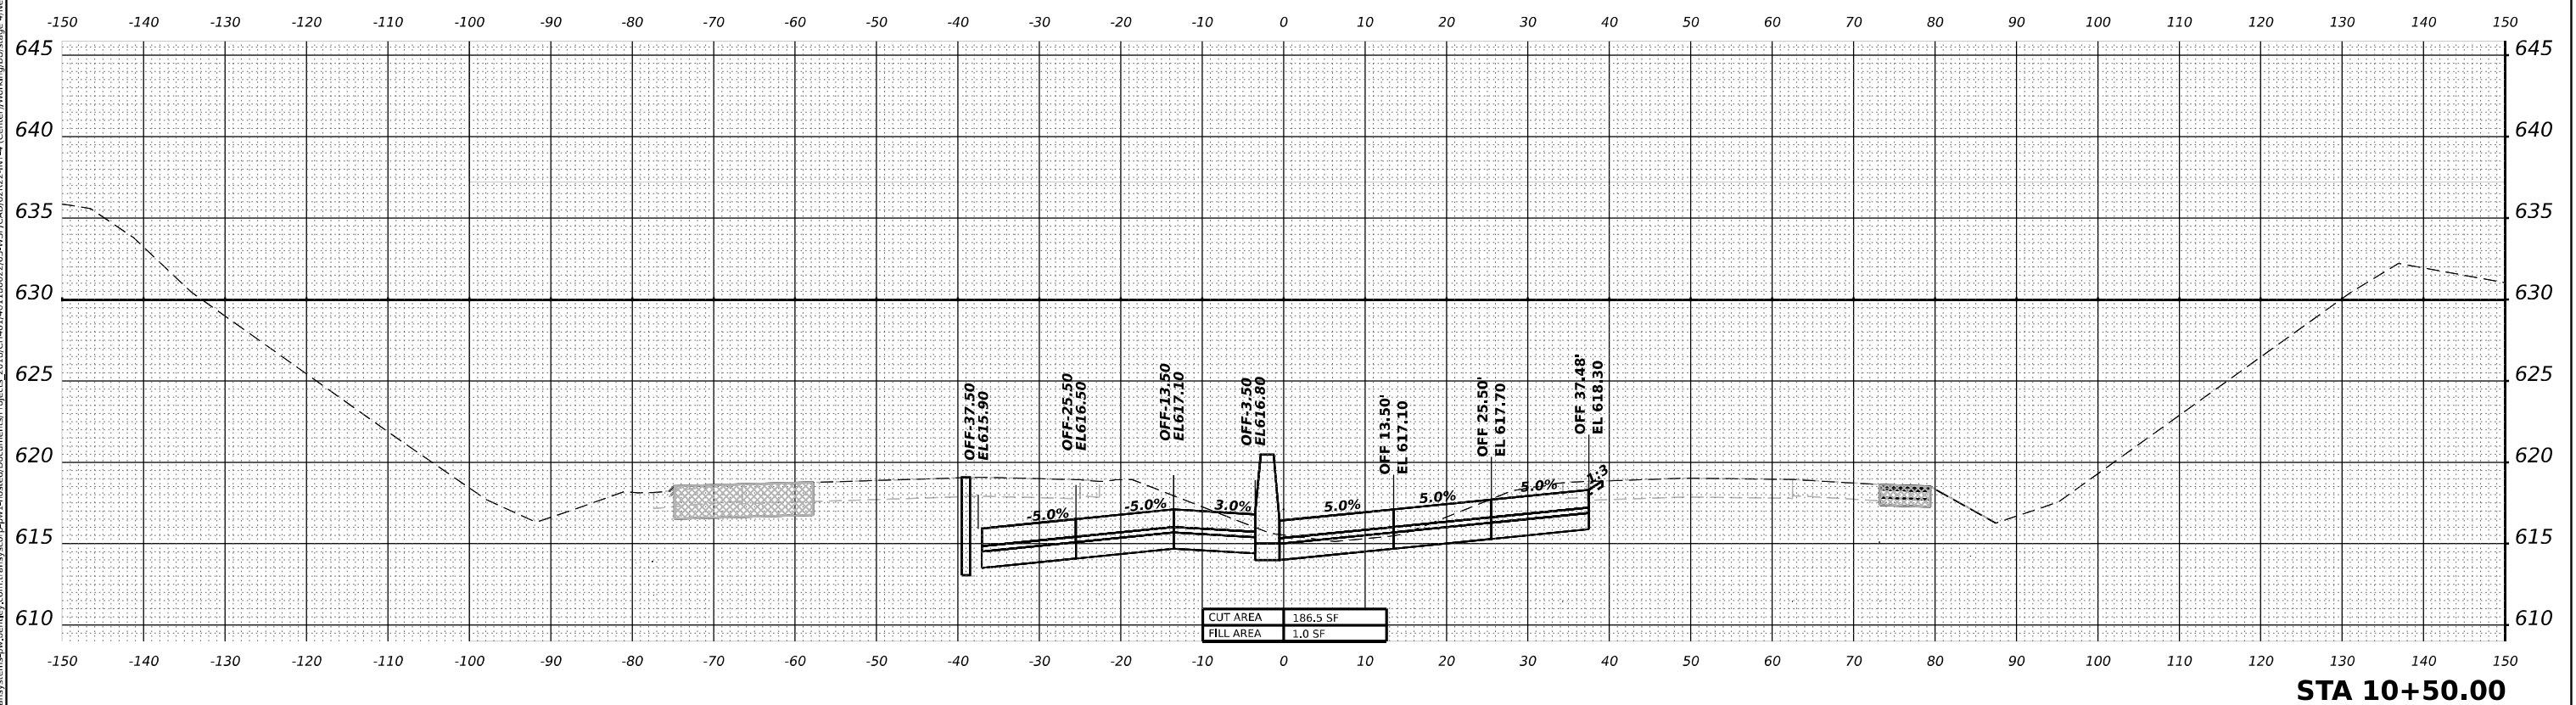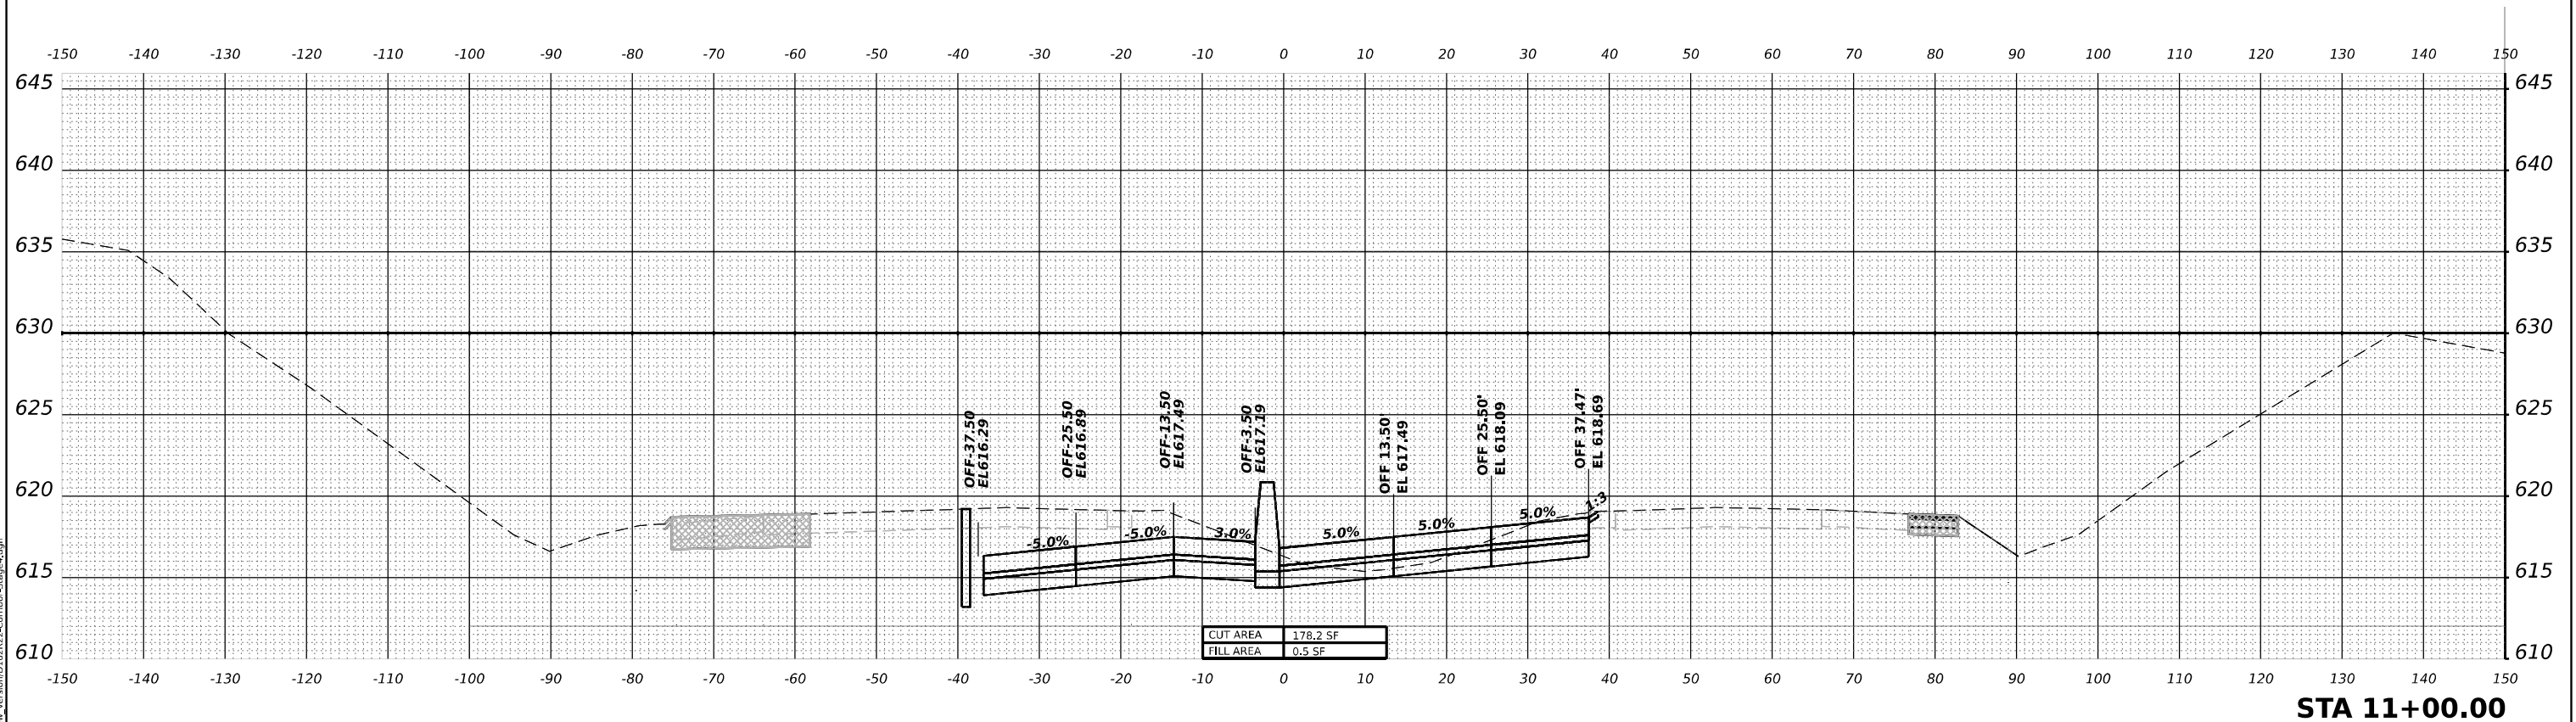

MODEL: PR-80-NORTH-A 11+50.00 [Sheet]
FILE NAME: pr-transys-cs-stage4.dgn
C:\Users\j44408\OneDrive\Documents\Projects_2018\CH401\401180022\03-WSP\CAD\62R22-INT-4 [Center]\Working\Bulldoze-Stage4.dgn


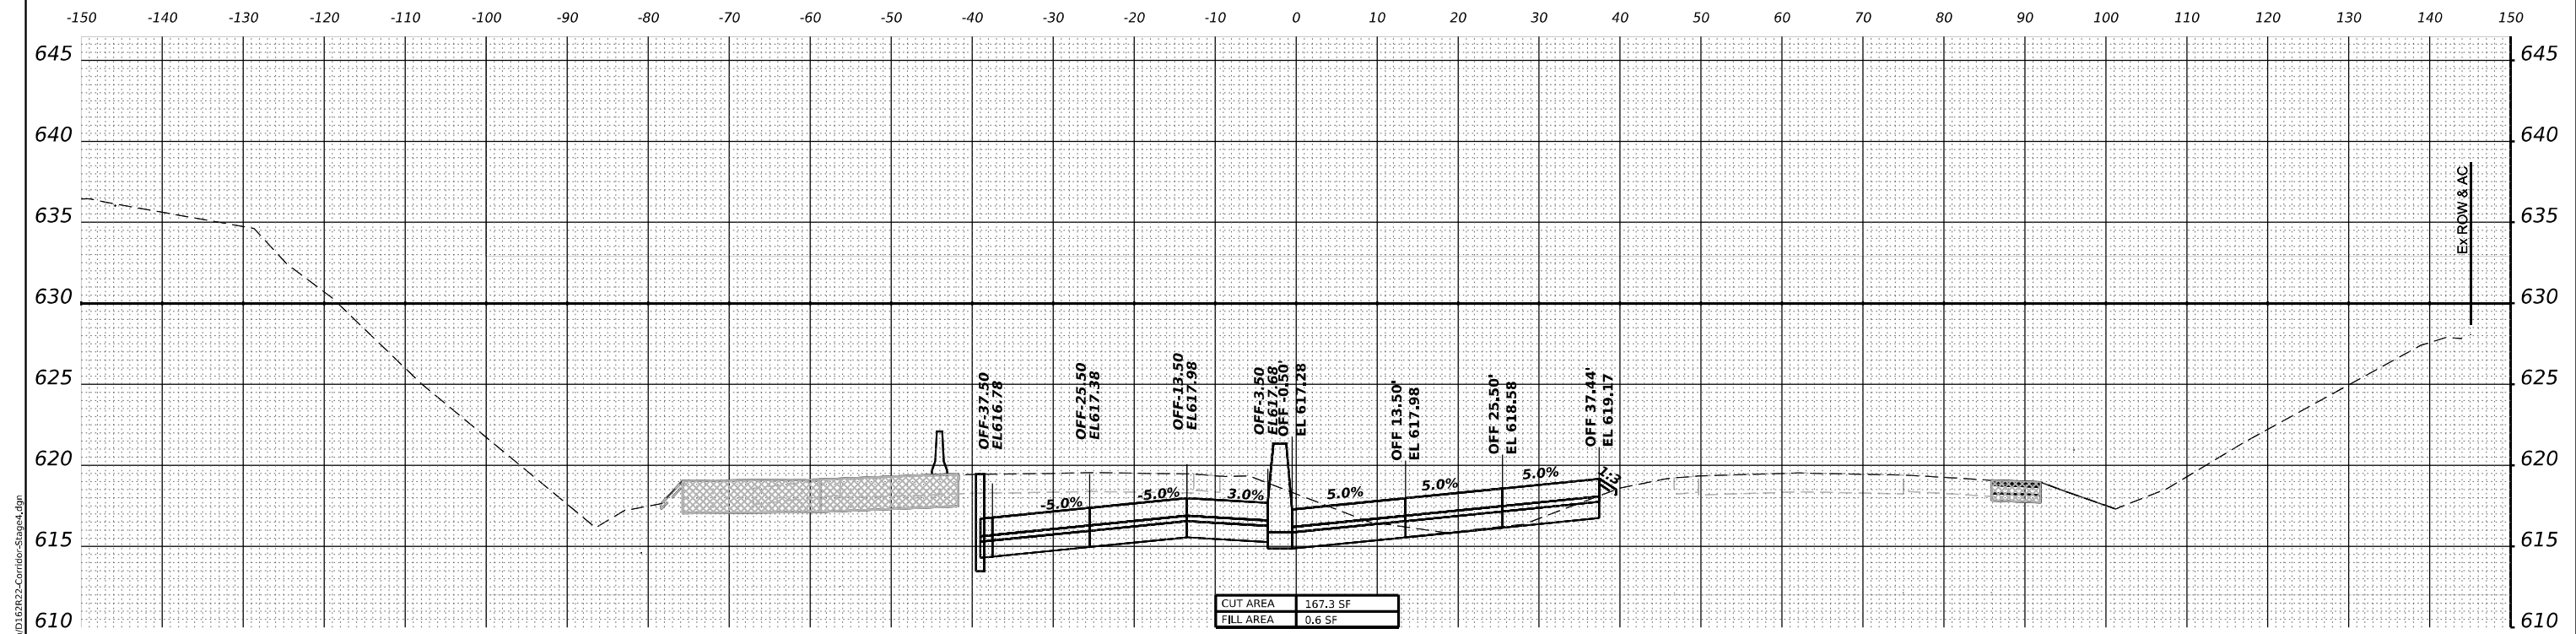


STA 12+00.00

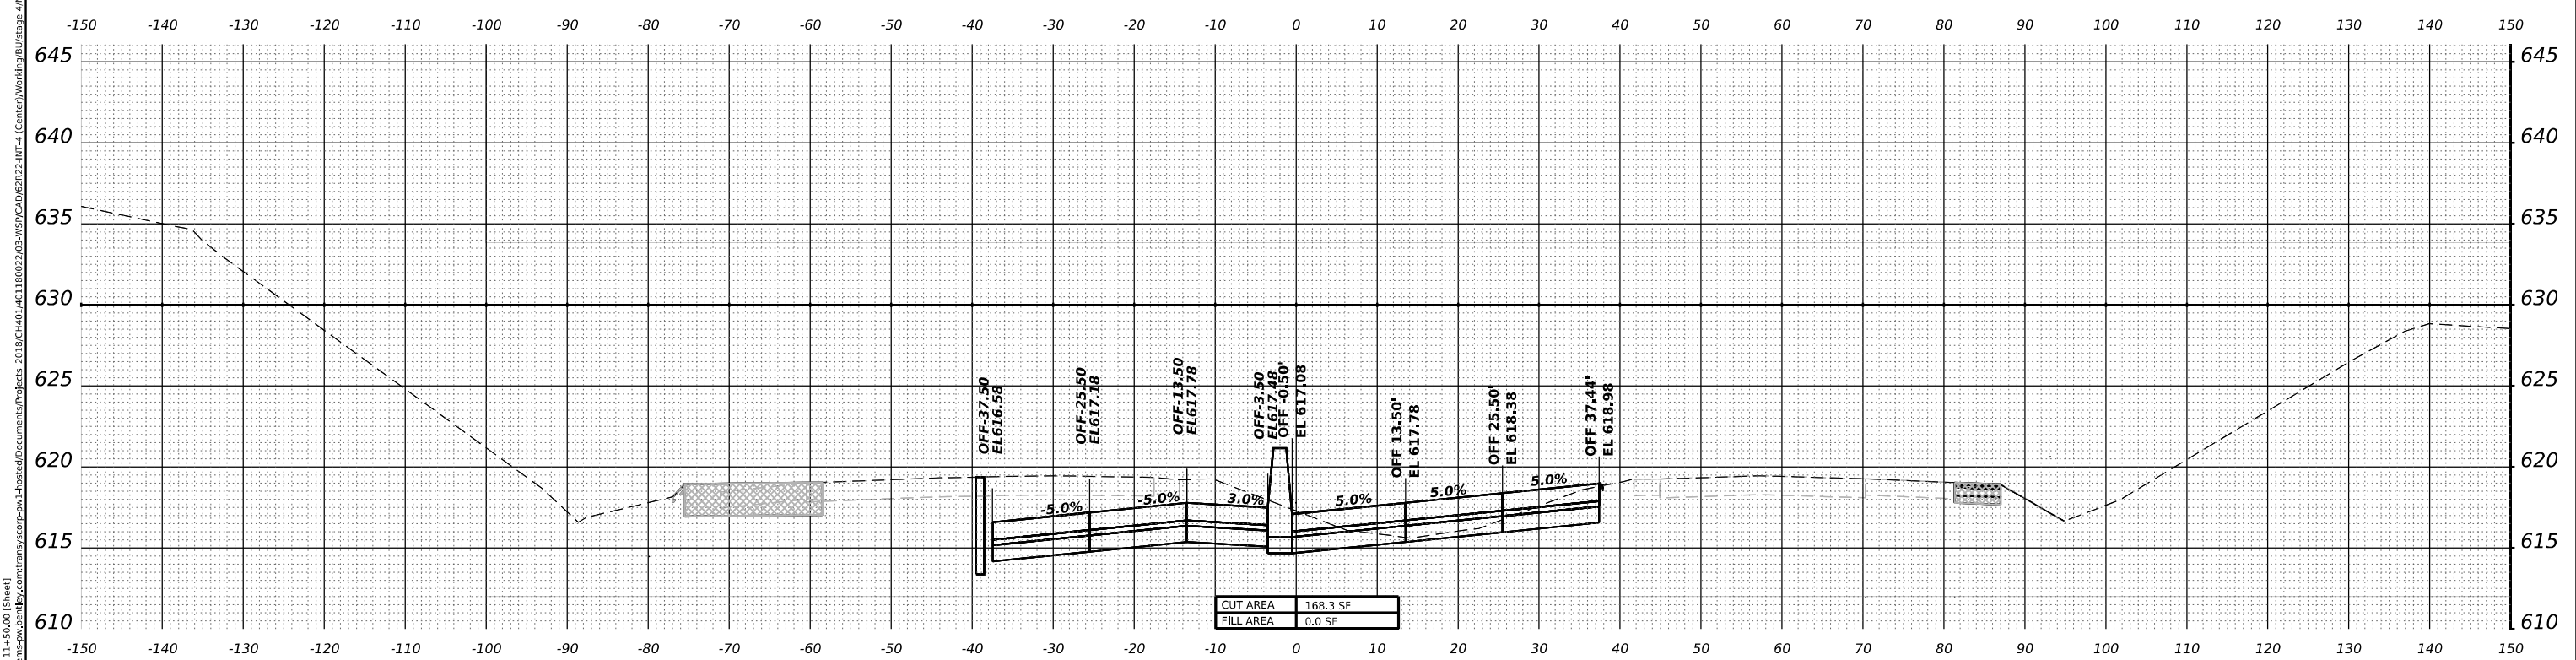


STA 11+50.00


MODEL: PR-80-NORTH-A 12+50.00 [Sheet]
FILE NAME: pr-transys-cs-stage4.dgn
C:\Users\p16922\Documents\Projects_2018\CH401\401180022\03-WSP\CH401\401180022\NT-4 [Center]\Working\Bulldoze-4New_Version\03\Bulldoze-4.dgn

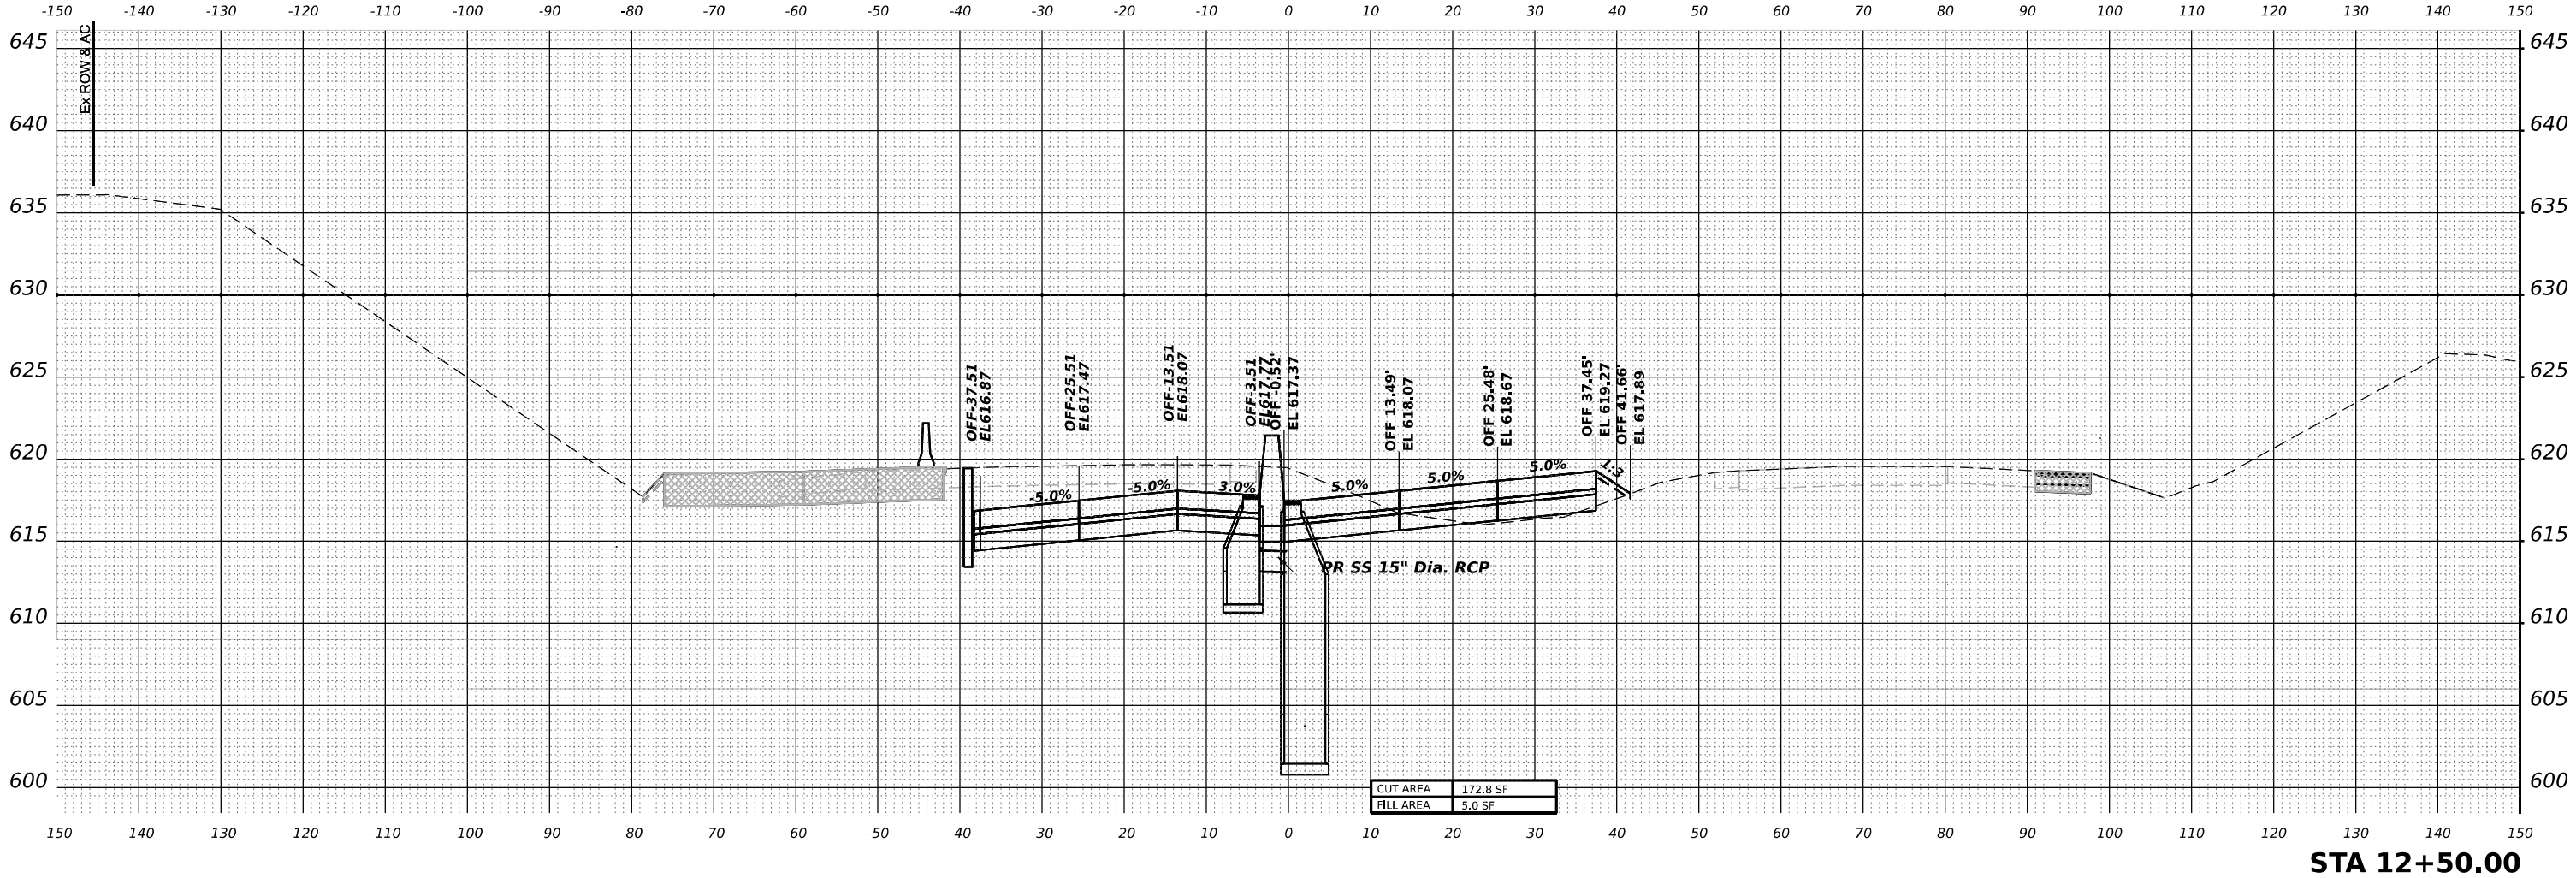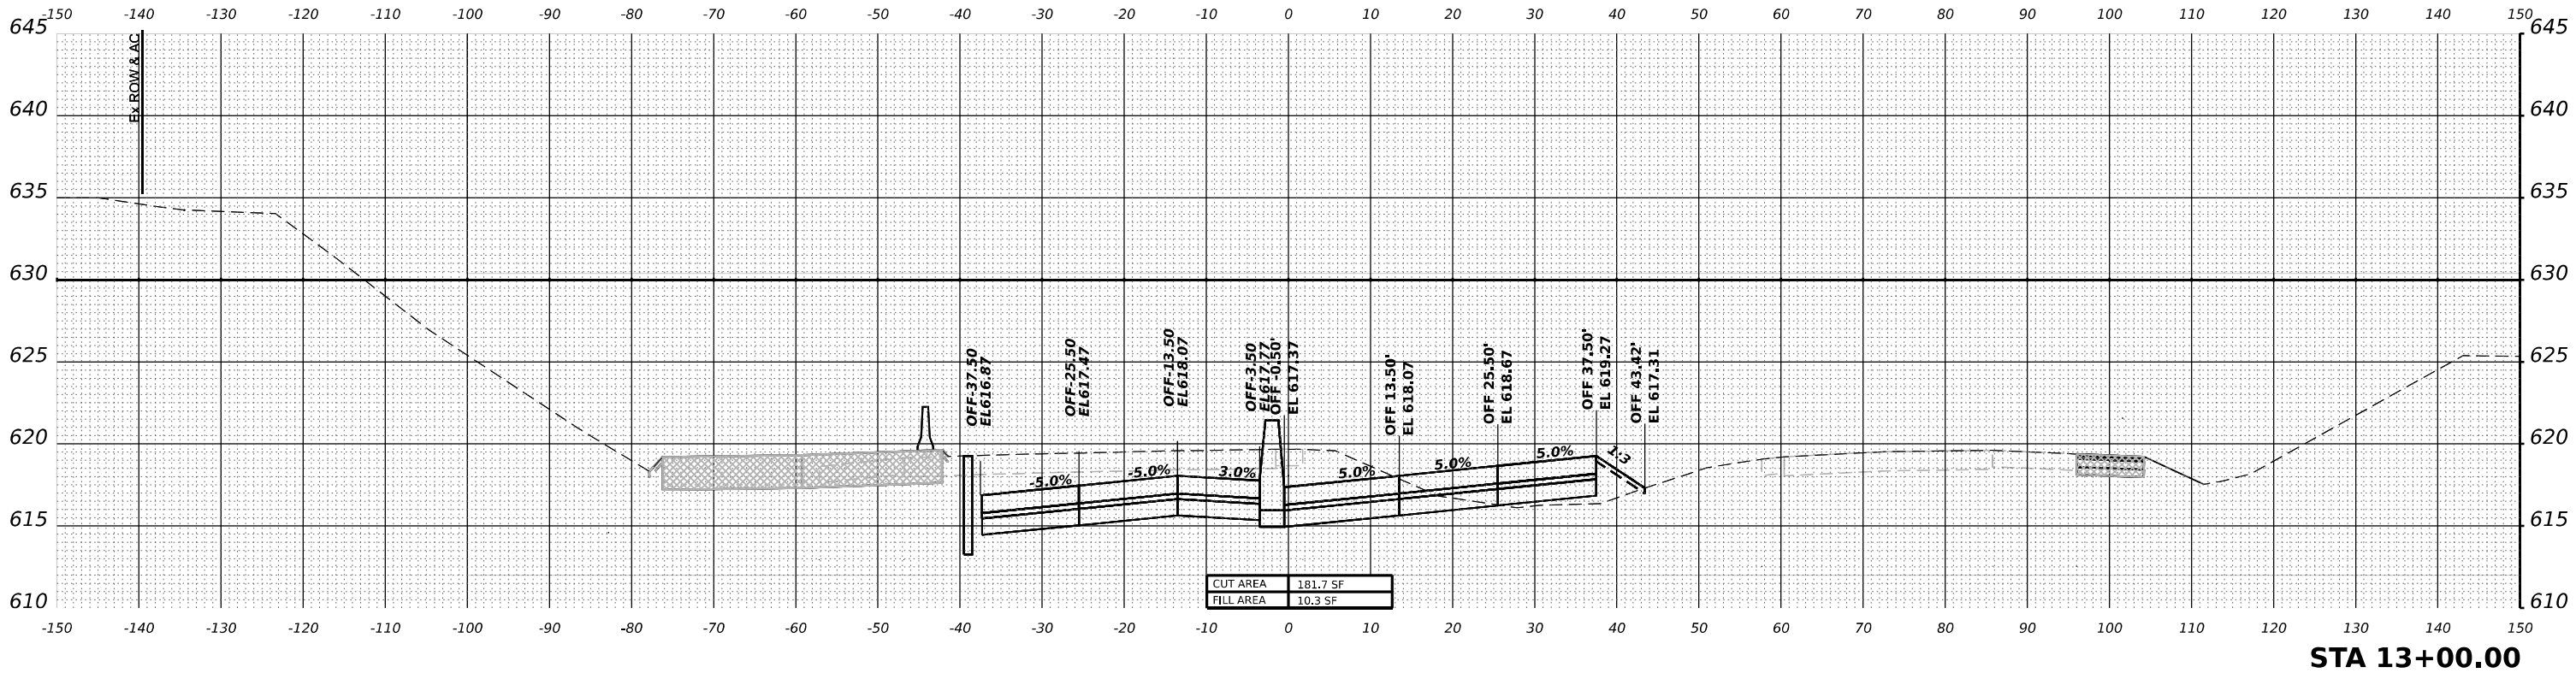

Model: PR-80-NORTH-A 13+50.00 [Sheet]
File Name: pr-80-north-a-13+50.00.dgn
Project: I-80/21 Interchange - Stage 4
User: USDJ744408
Date: 4/22/2025
Scale: 1"=10'
Plot Date: 4/22/2025


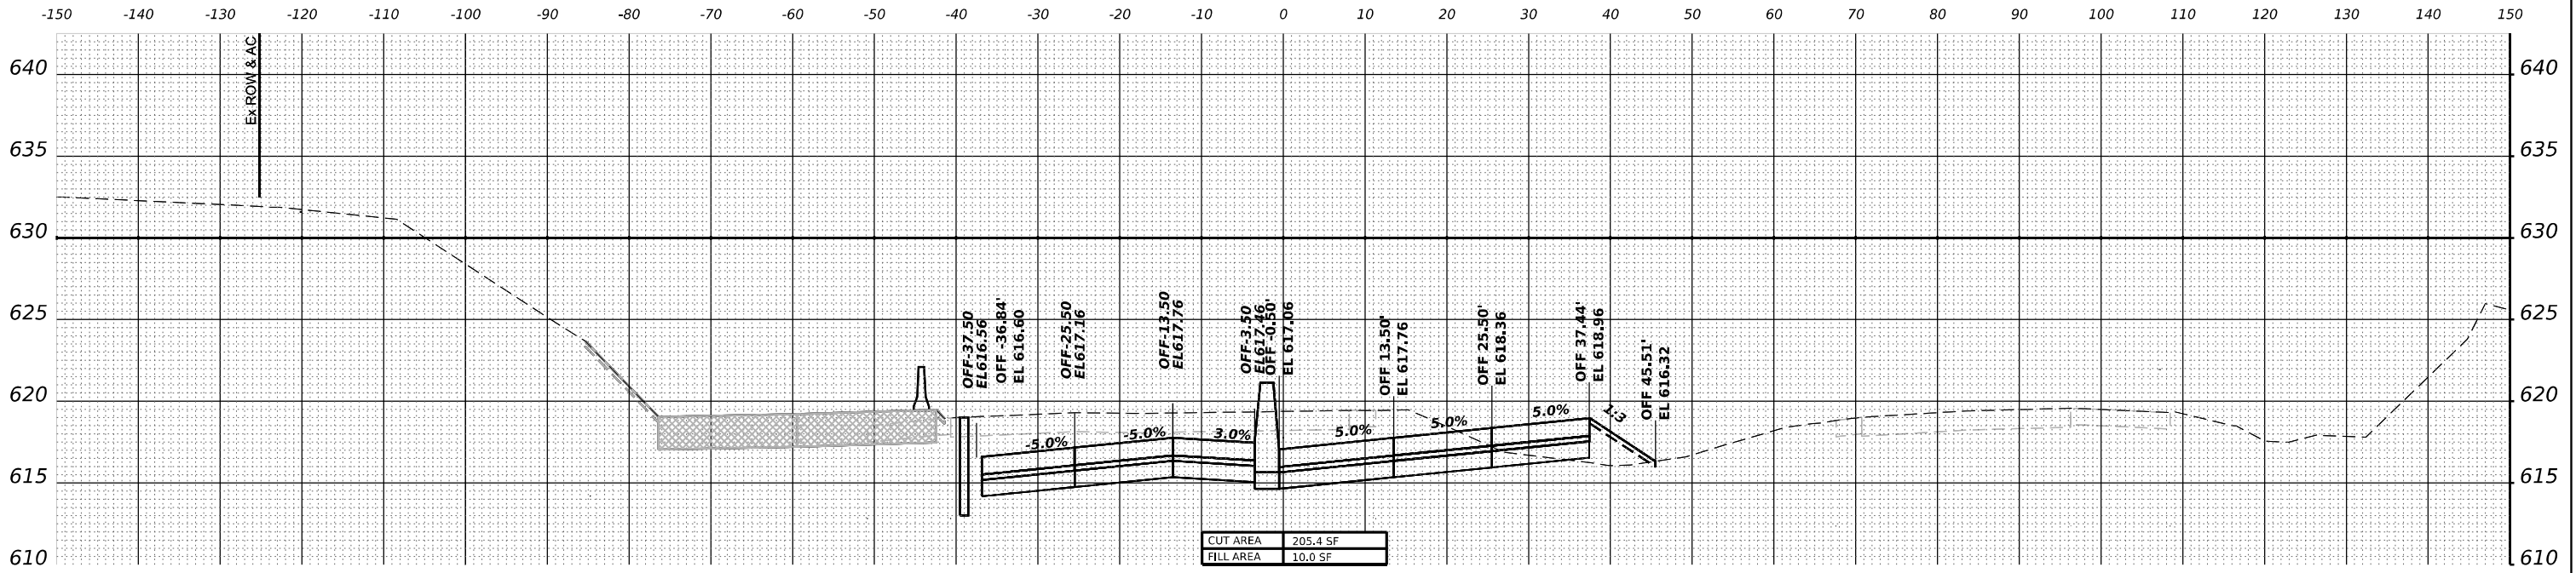




STA 14+00.00

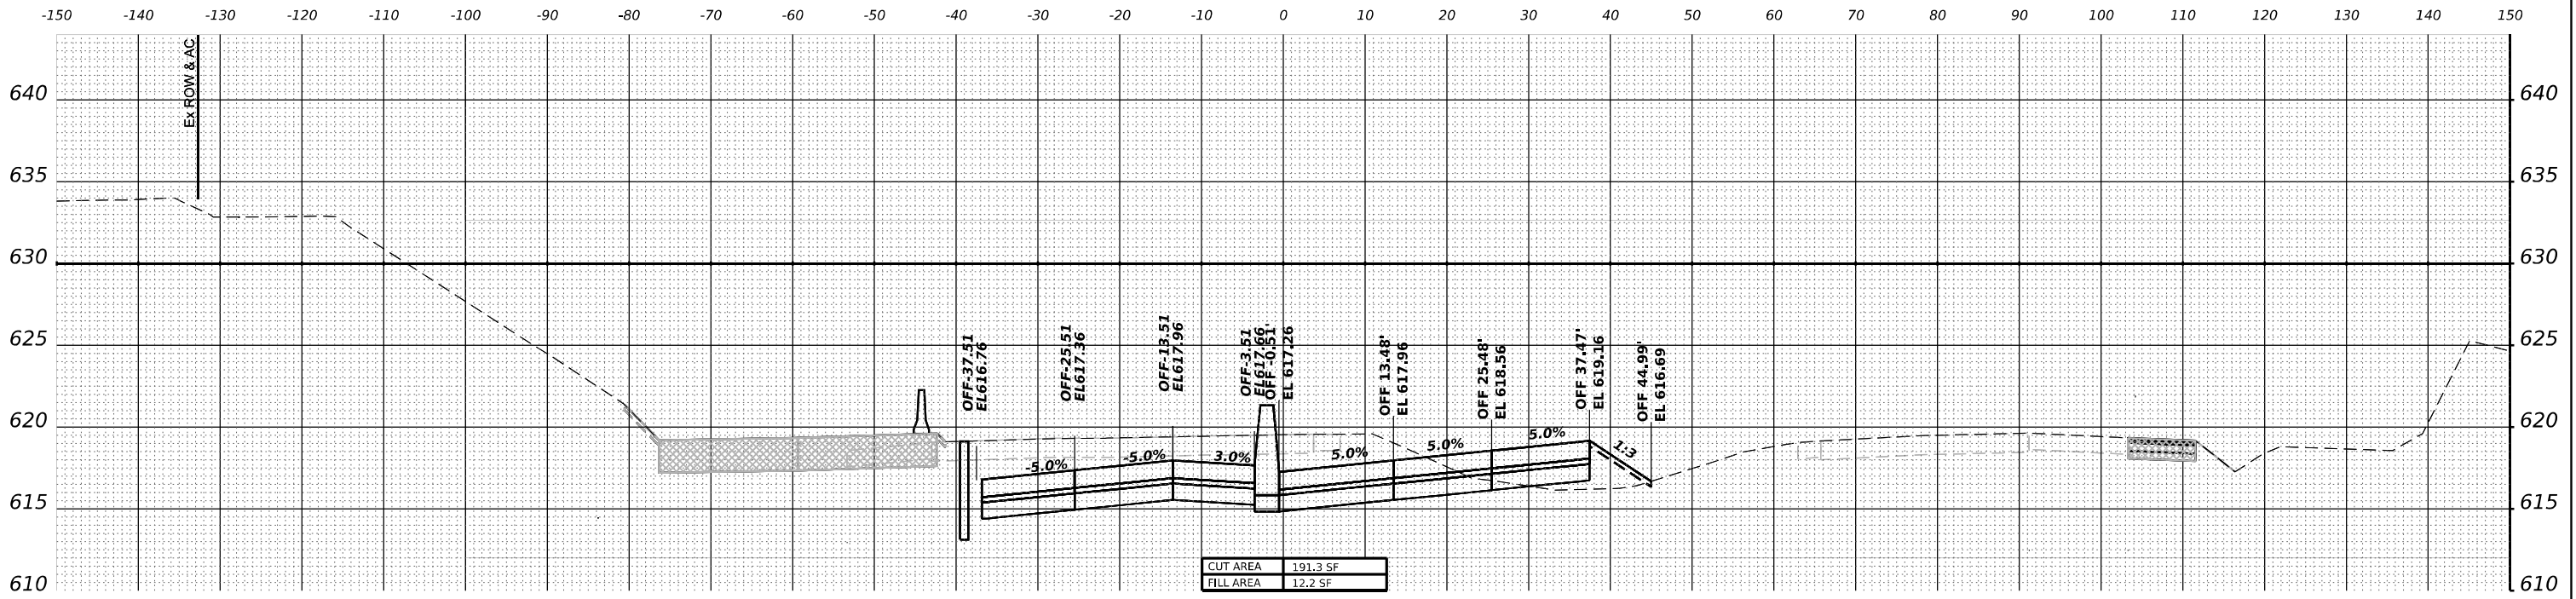

STA 13+50.00


 WSP USA Inc. 30 N. LASALLE STREET SUITE 4200 CHICAGO, IL 60602 TEL: (312) 782-8150	USER NAME = USDJ744408		DESIGNED - KSD	REVISED - _____	STATE OF ILLINOIS DEPARTMENT OF TRANSPORTATION	CROSS SECTIONS STAGE 4 I-80				F.A.I. RTE.	SECTION	COUNTY	TOTAL SHEETS	SHEET NO.	
	DRAWN - KSD		REVIS	REVIS		80	FAI 80 21 INTERCHANGE	WILL	1209	1018					
	PLOT SCALE = 0.16666667' / in.		CHECKED - MMA	REVIS		SCALE: HORIZ: 1"=10' VERT: 1"=5'				CONTRACT NO. 62R22					
	PLOT DATE = 4/22/2025		DATE - 4/25/2025	REVISED - _____		SHEET _____ OF _____ SHEETS	STA. _____	TO STA. _____							
											ILLINOIS FED. AID PROJECT				

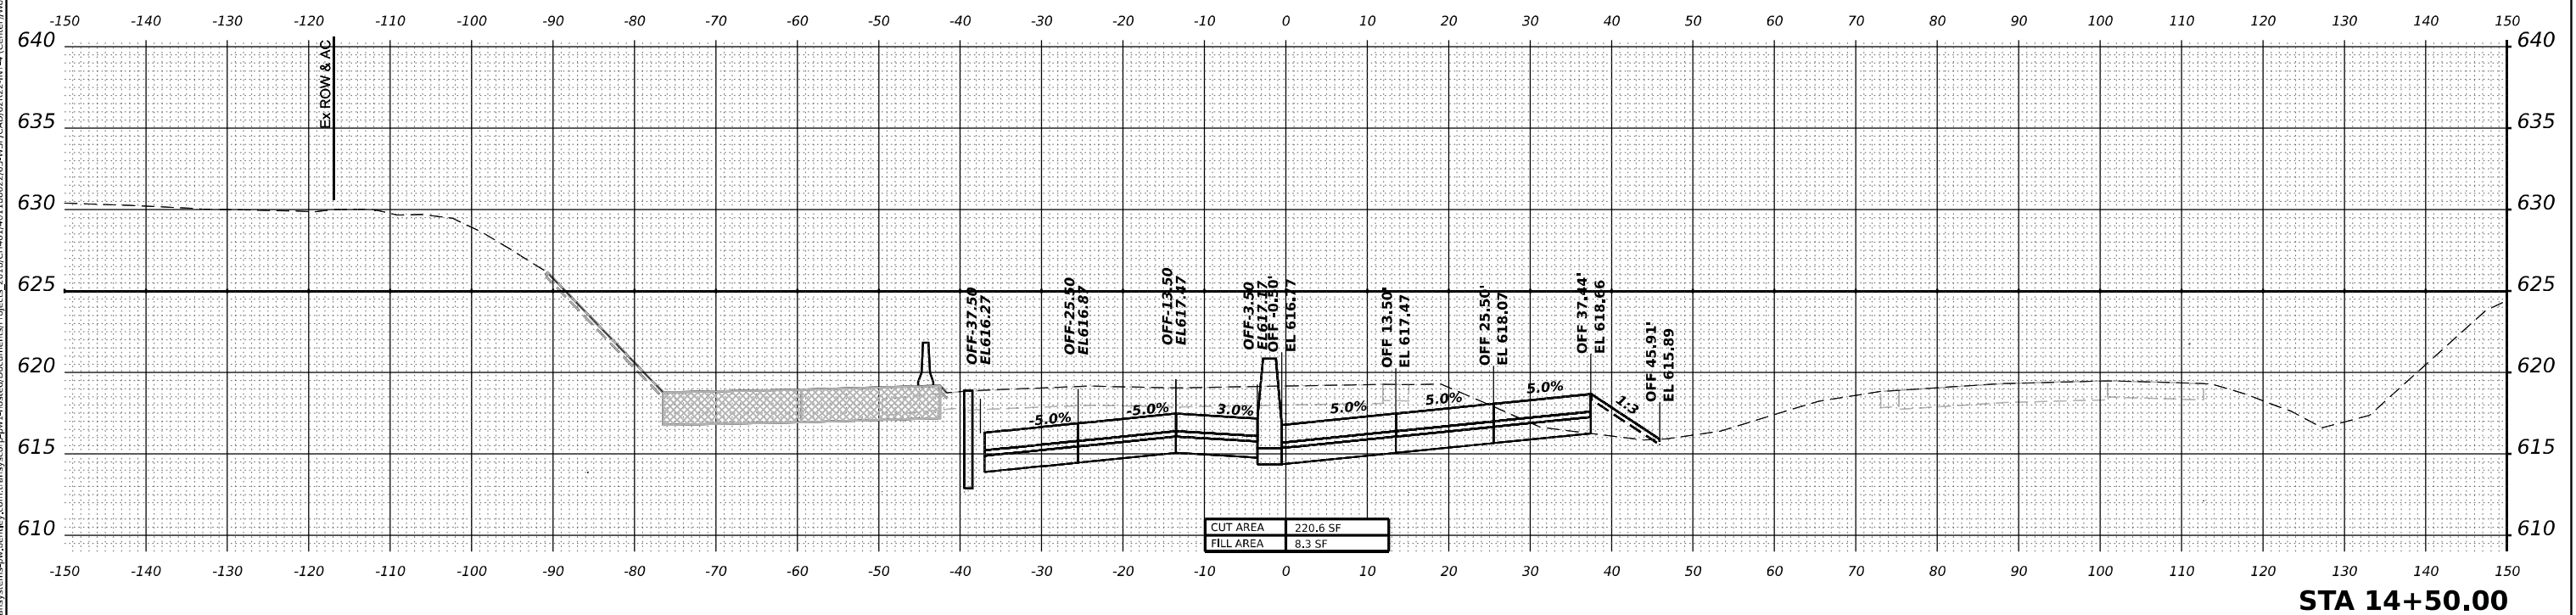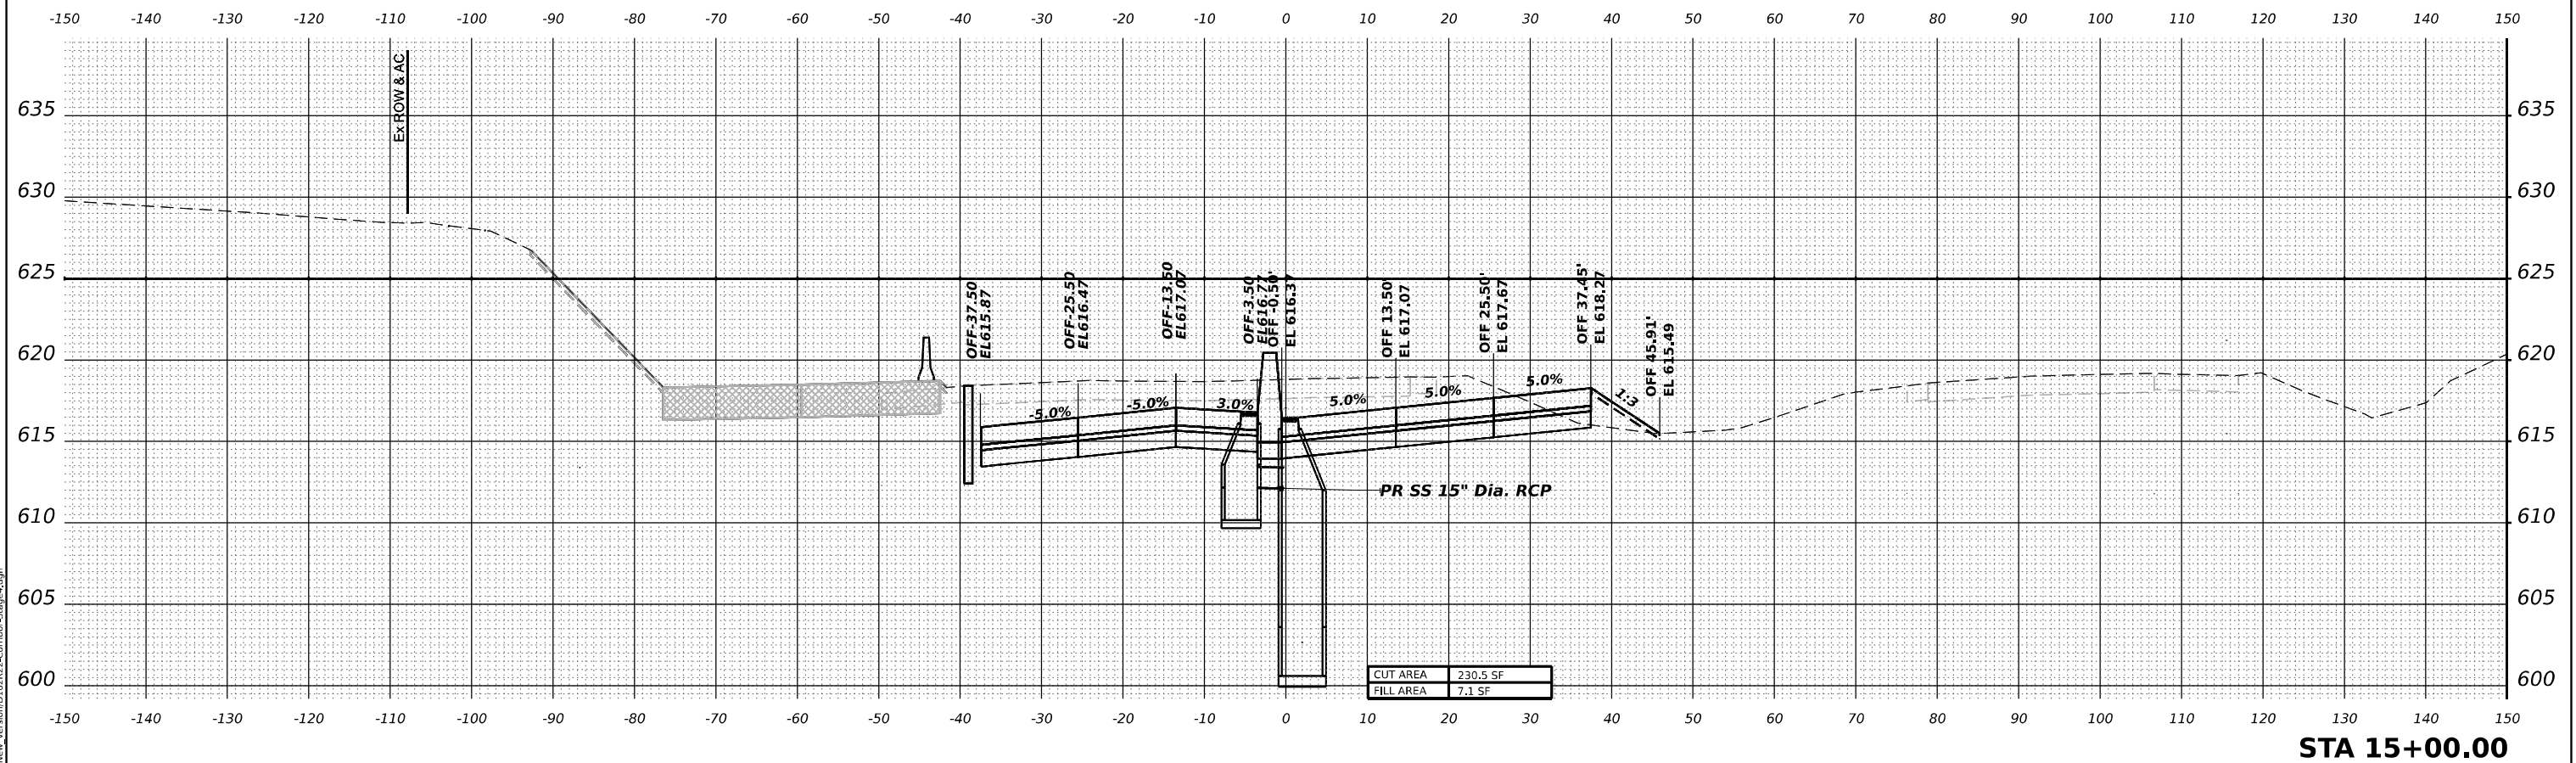

  


 WSP USA INC. 30 N. LA SALLE STREET SUITE 4200 CHICAGO, IL 60602 TEL: (312) 782-9150	USER NAME = USDJ744408	DESIGNED - KSD	REVISED - _____	STATE OF ILLINOIS DEPARTMENT OF TRANSPORTATION	CROSS SECTIONS STAGE 4 I-80				F.A.I. RTE.	SECTION	COUNTY	TOTAL SHEETS	SHEET NO.
		DRAWN - KSD	REVISED - _____		80	FAI 80 21 INTERCHANGE	WILL	1209	1020				
	PLOT SCALE = 0.16666667' / in.	CHECKED - MMA	REVISED - _____		CONTRACT NO. 62R22								
	PLOT DATE = 4/22/2025	DATE - 4/25/2025	REVISED - _____		SCALE: HORIZ: 1"=10'	SHEET _____ OF _____ SHEETS	STA. _____ TO STA. _____	ILLINOIS FED. AID PROJECT					

MODEL: PR-80-NORTH-A 16+50.00 [Sheet]
FILE NAME: pr-80-transys-corp-plotted\Documents\Projects_2018\CH401\401180022\03-WSP\CAD\62R22-INT-4 [Center]\Working\Bulldoze-4\New_Version\03162R22-Corridor-Stage4.dgn

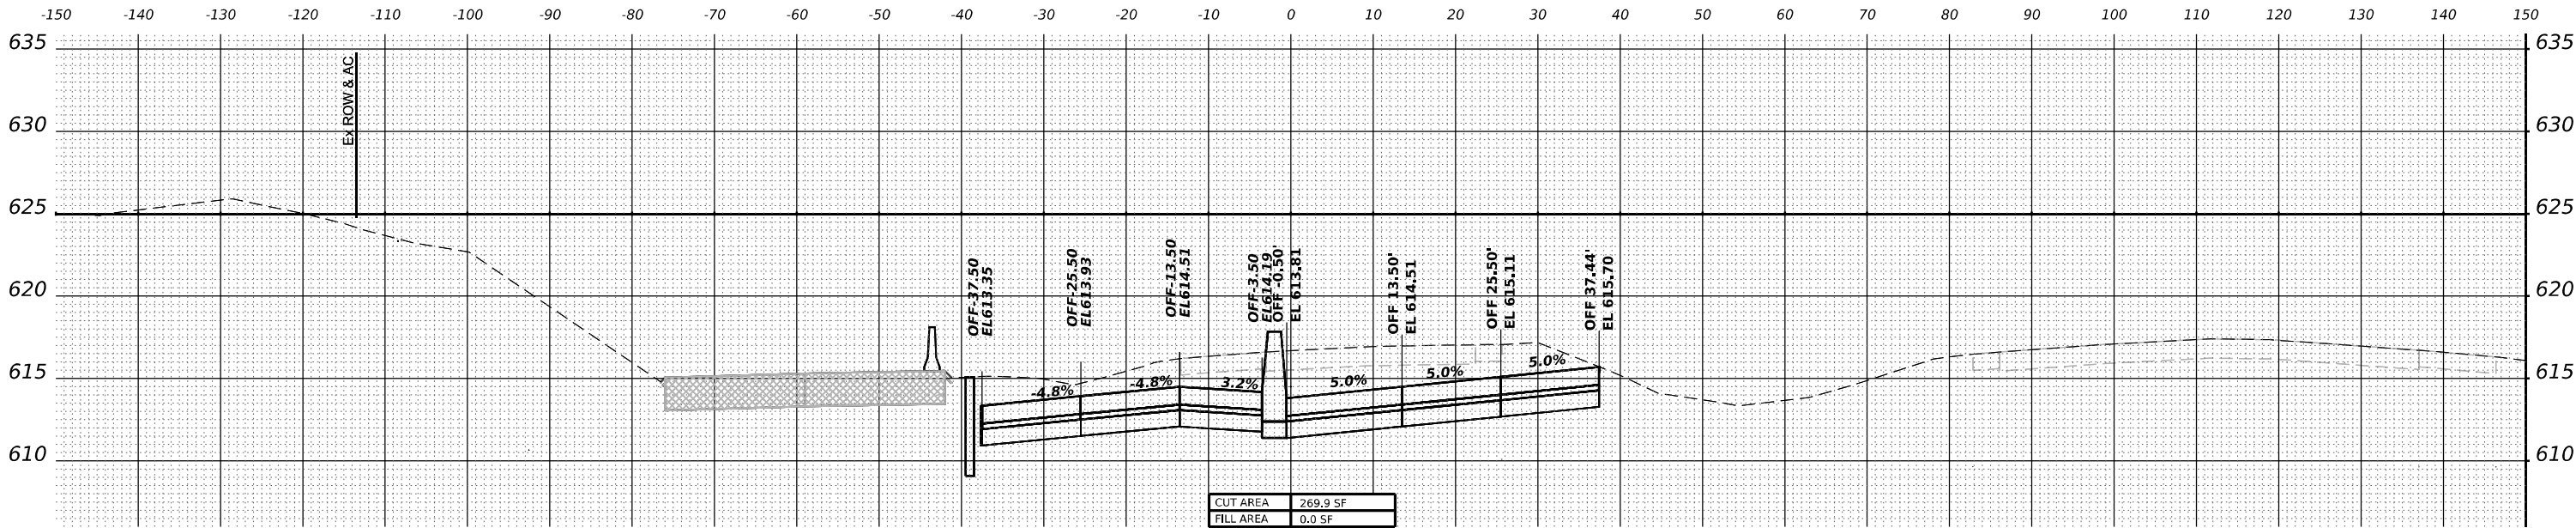



STA 17+00.00

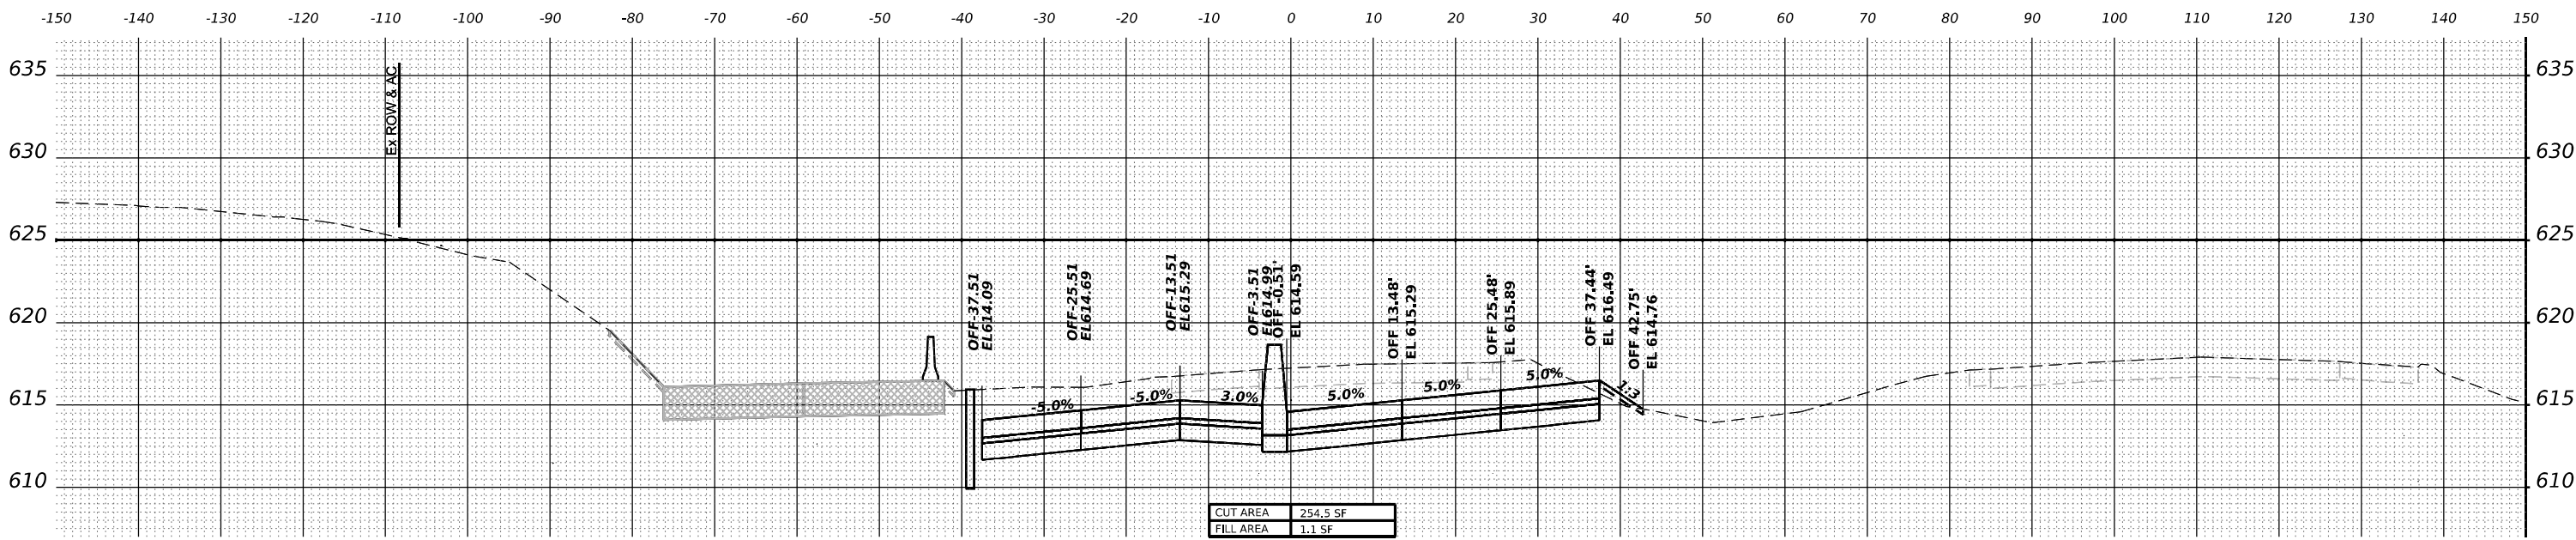


STA 16+50.00

 WSP USA INC. 30 N. LA SALLE STREET SUITE 4200 CHICAGO, IL 60602 TEL: (312) 762-3150	USER NAME = USDJ744408	DESIGNED - KSD	REVISED - _____	STATE OF ILLINOIS DEPARTMENT OF TRANSPORTATION	CROSS SECTIONS STAGE 4 I-80	F.A.I. RTE.	SECTION	COUNTY	TOTAL SHEETS	SHEET NO.
	PLOT SCALE = 0.16666667' / in.	DRAWN - KSD	REVISED - _____			80	FAI 80 21 INTERCHANGE	WILL	1209	1023
	PLOT DATE = 4/22/2025	CHECKED - MMA	REVISED - _____			CONTRACT NO. 62R22				
	DATE = 4/25/2025	DATE - 4/25/2025	REVISED - _____			SCALE: HORIZ: 1"=10' SHEET _____ OF _____ SHEETS STA. _____ TO STA. _____				
						ILLINOIS FED. AID PROJECT				


MODEL: PR-80-NORTH-A 19+50.00 [Sheet]
FILE NAME: pr-80-transverse-stage4.dgn
C:\Users\j44408\OneDrive\Documents\Projects_2018\CH401\401180022\03-WSP\CH401\401180022\03-WSP\CH401\401180022\INT-4 [Center]\Working\Bulldoze.dgn

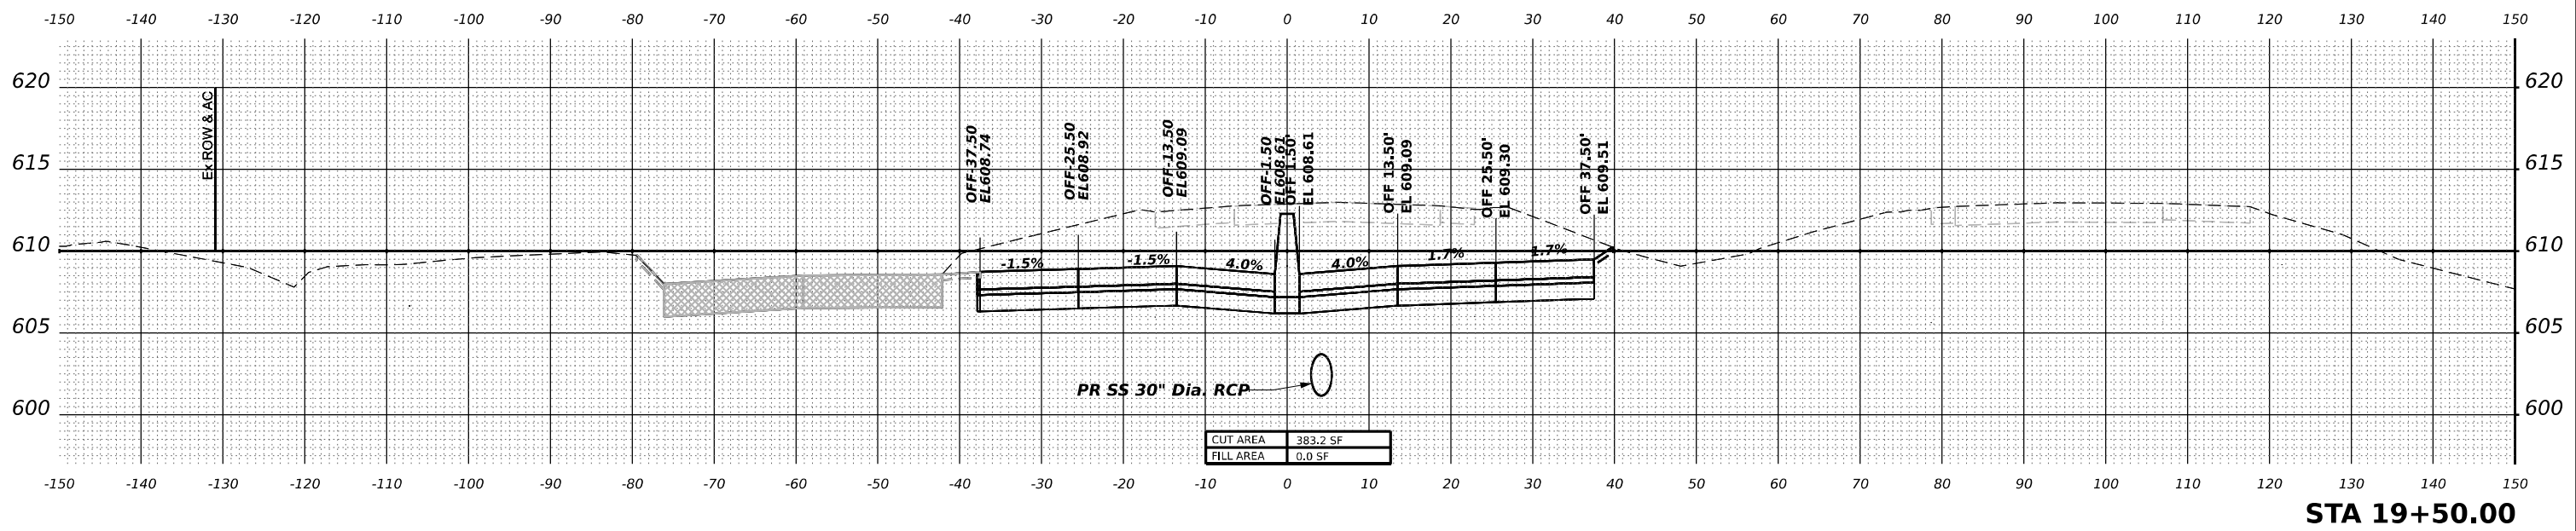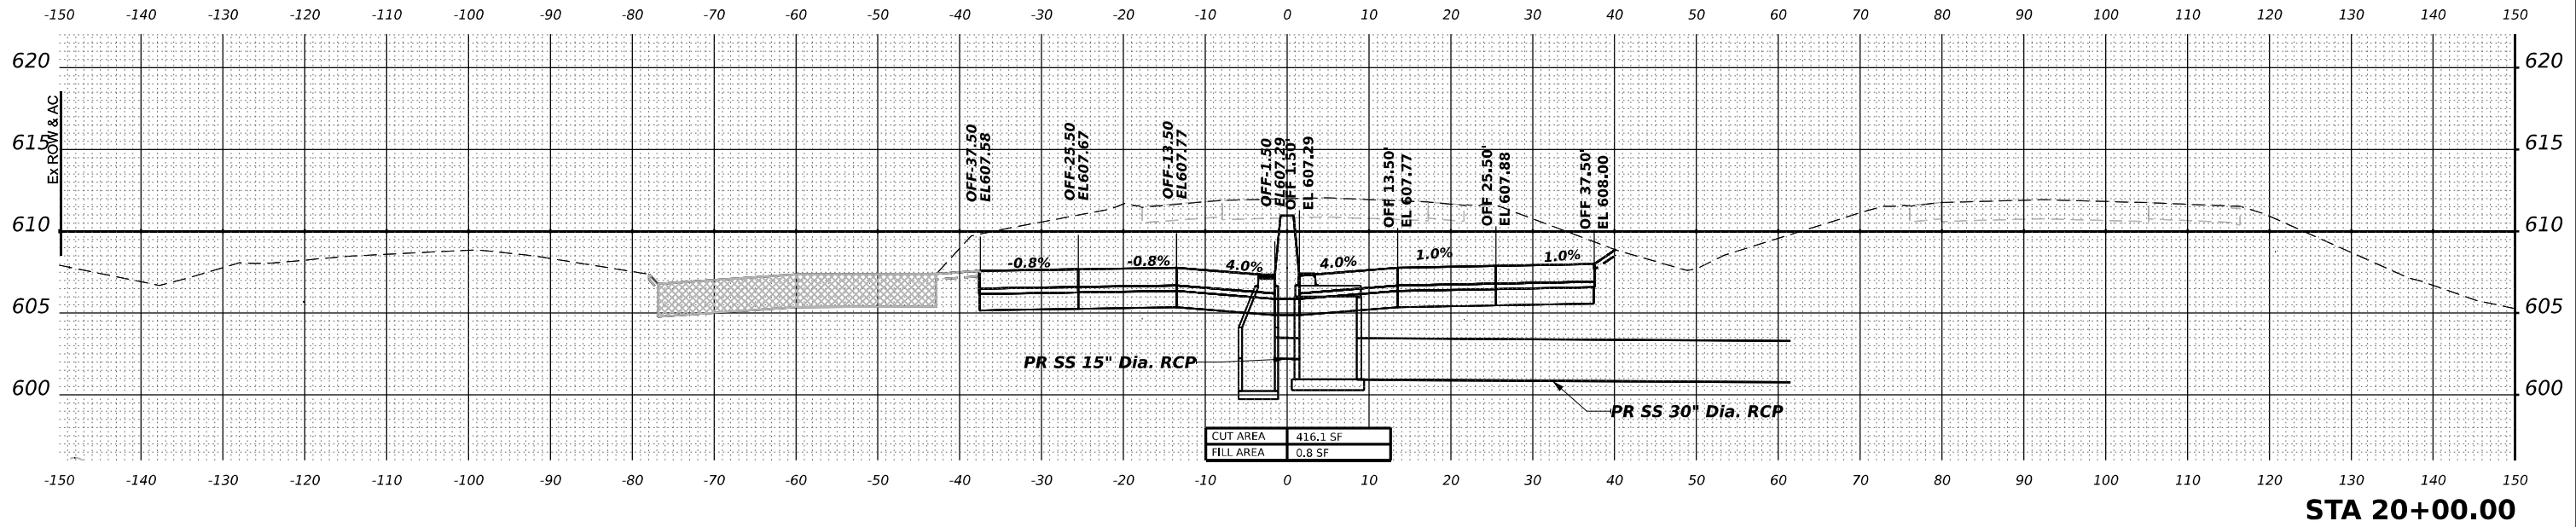



Model: PR-80-NORTH-A-20+50.00 [Sheet]
File Name: pr-transmission-planning-construction-planning-located/documents/projects_2018/C400140118002203-WSP/CAD/62R22-INT-4 (Center/Working/Ultimate/Stage-4New_Version/D162R22-Corridor-Stage4.dgn)


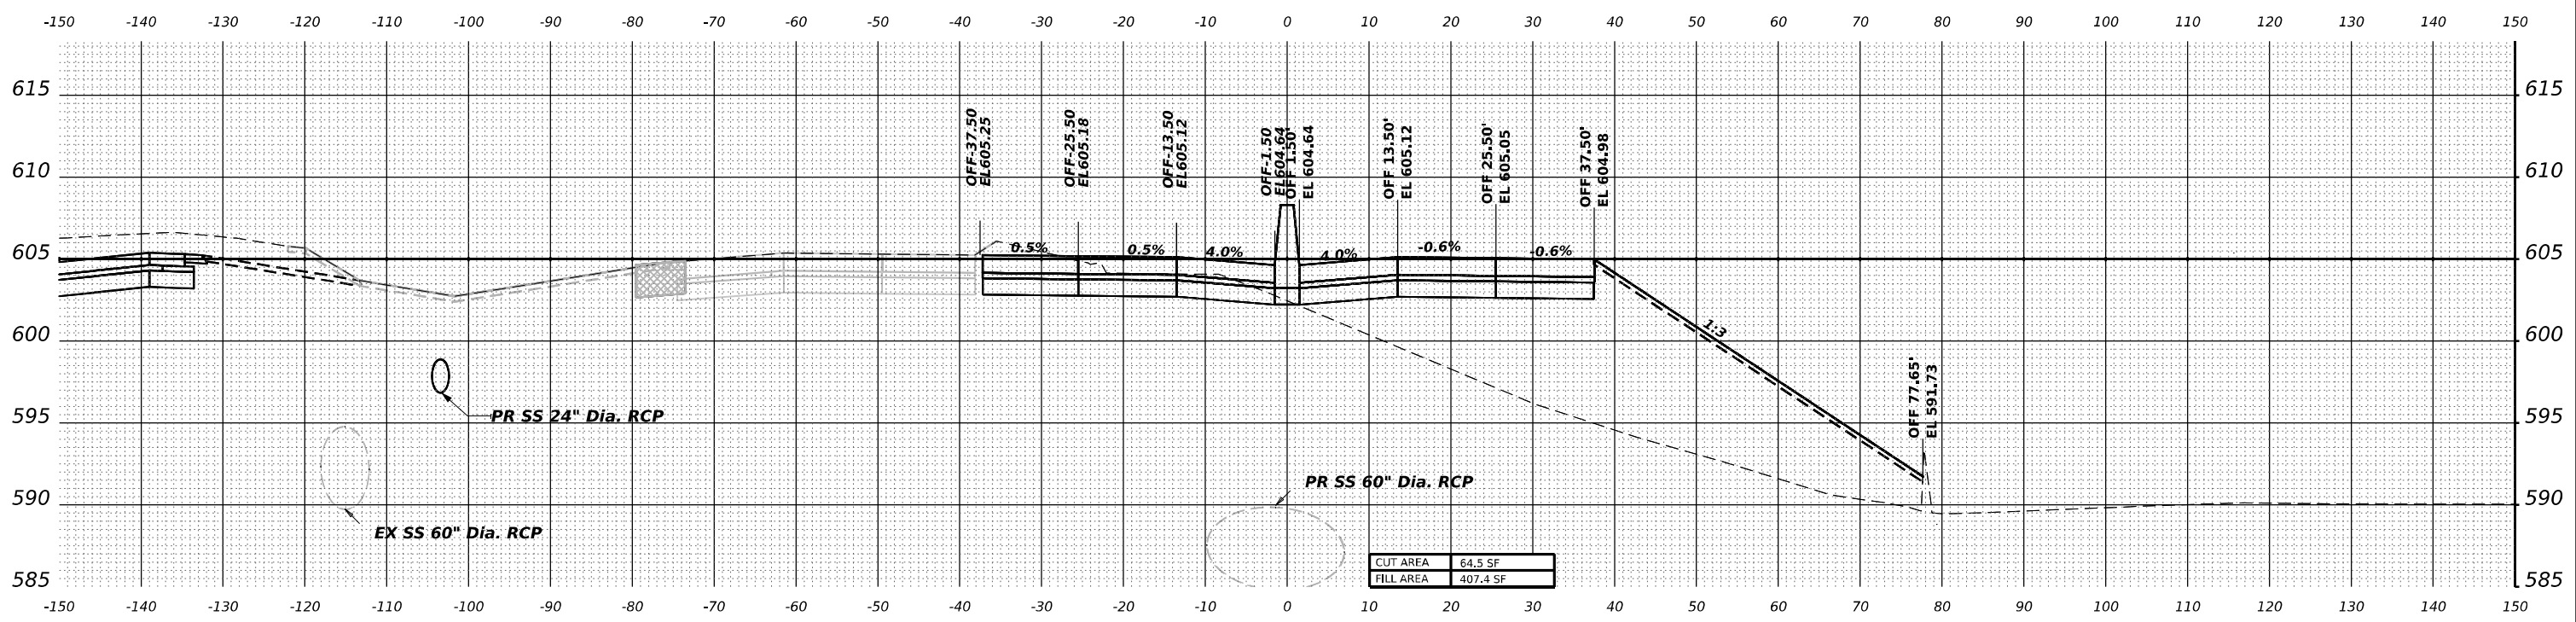


STA 21+00.00

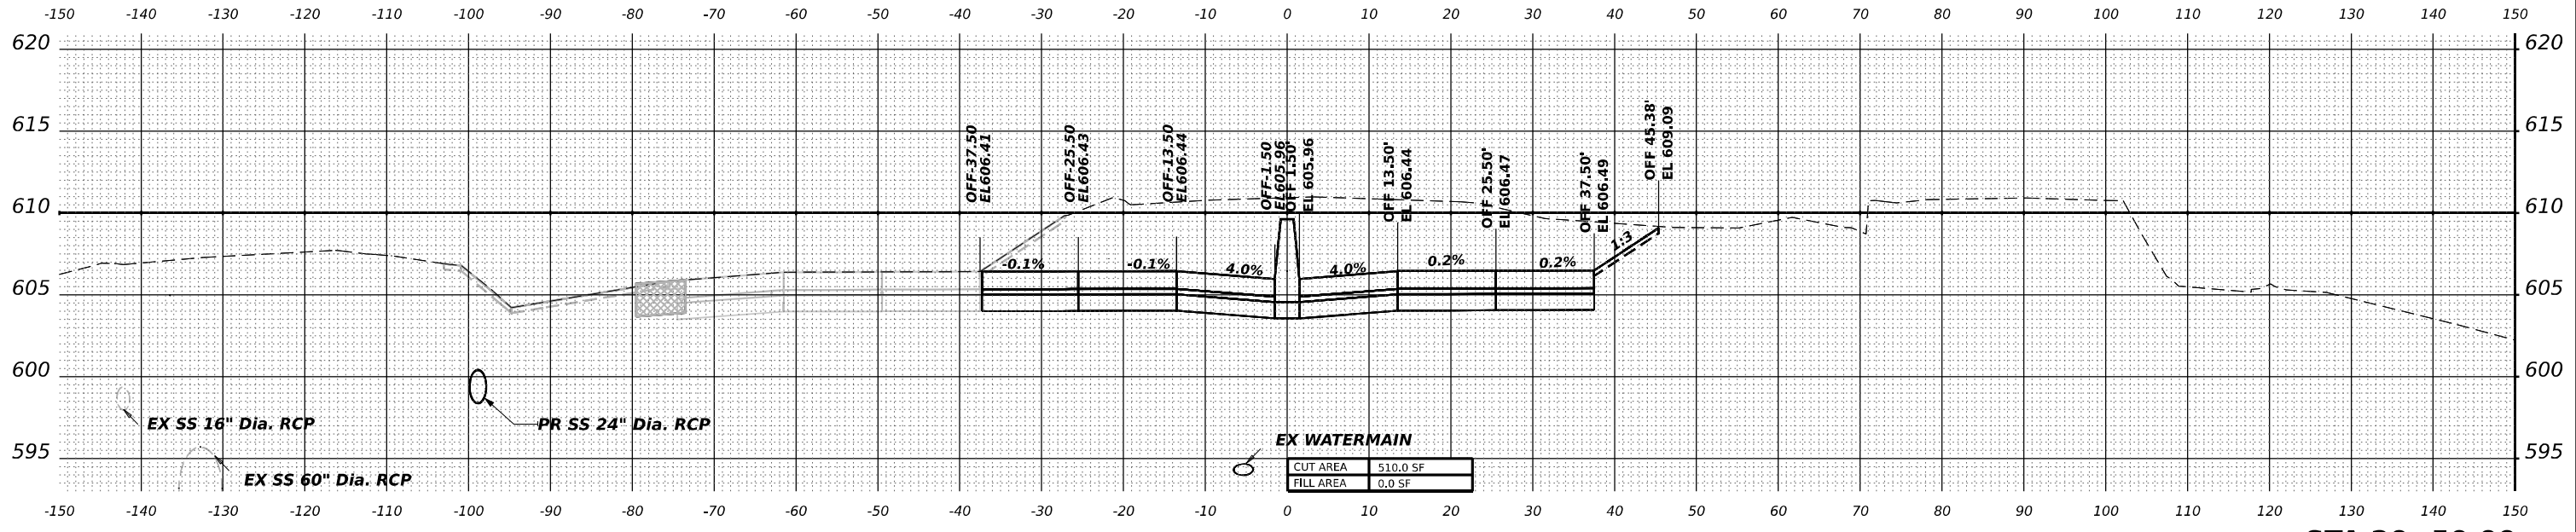


STA 20+50.00

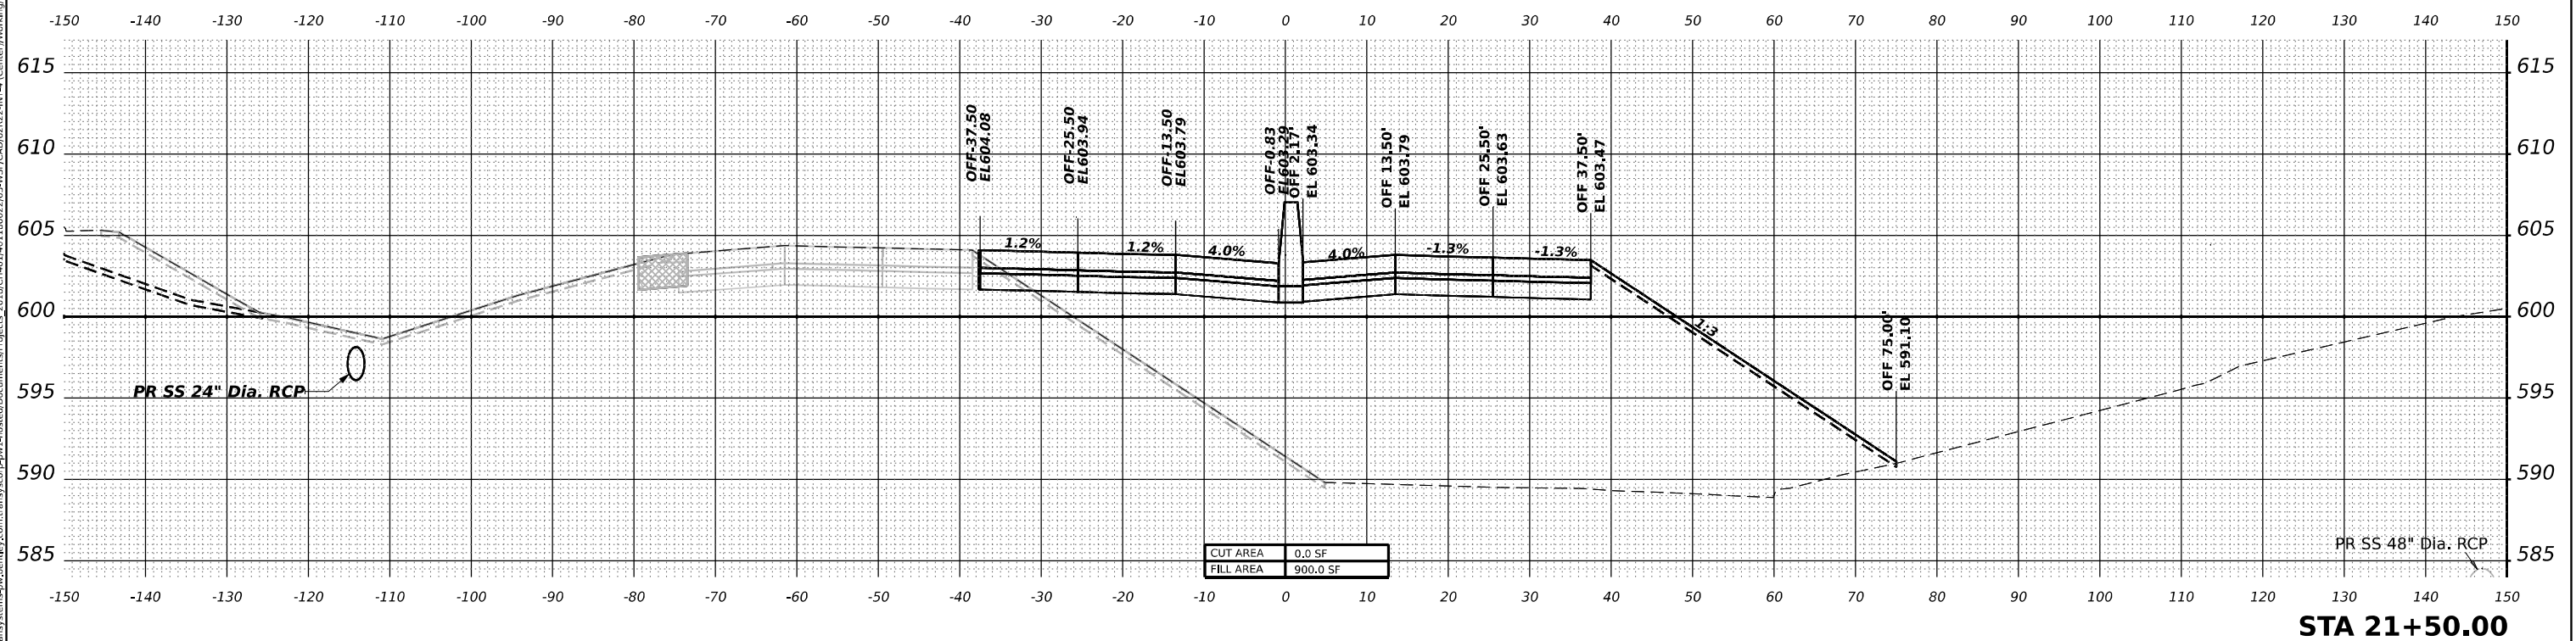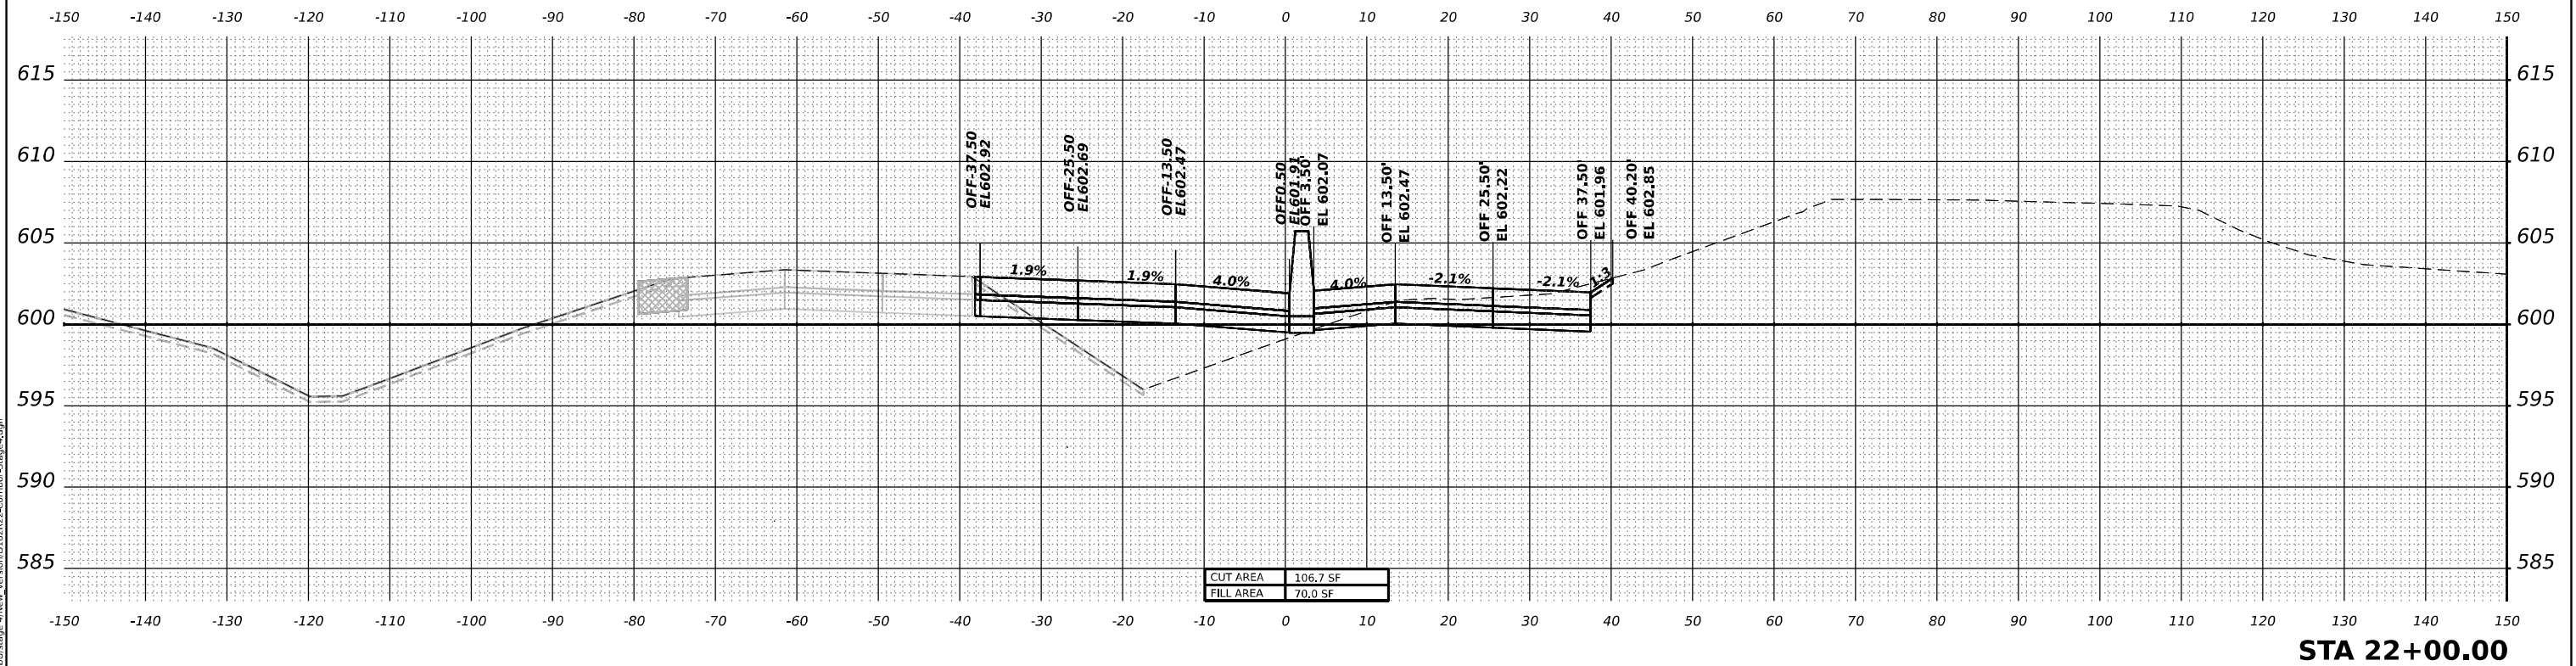


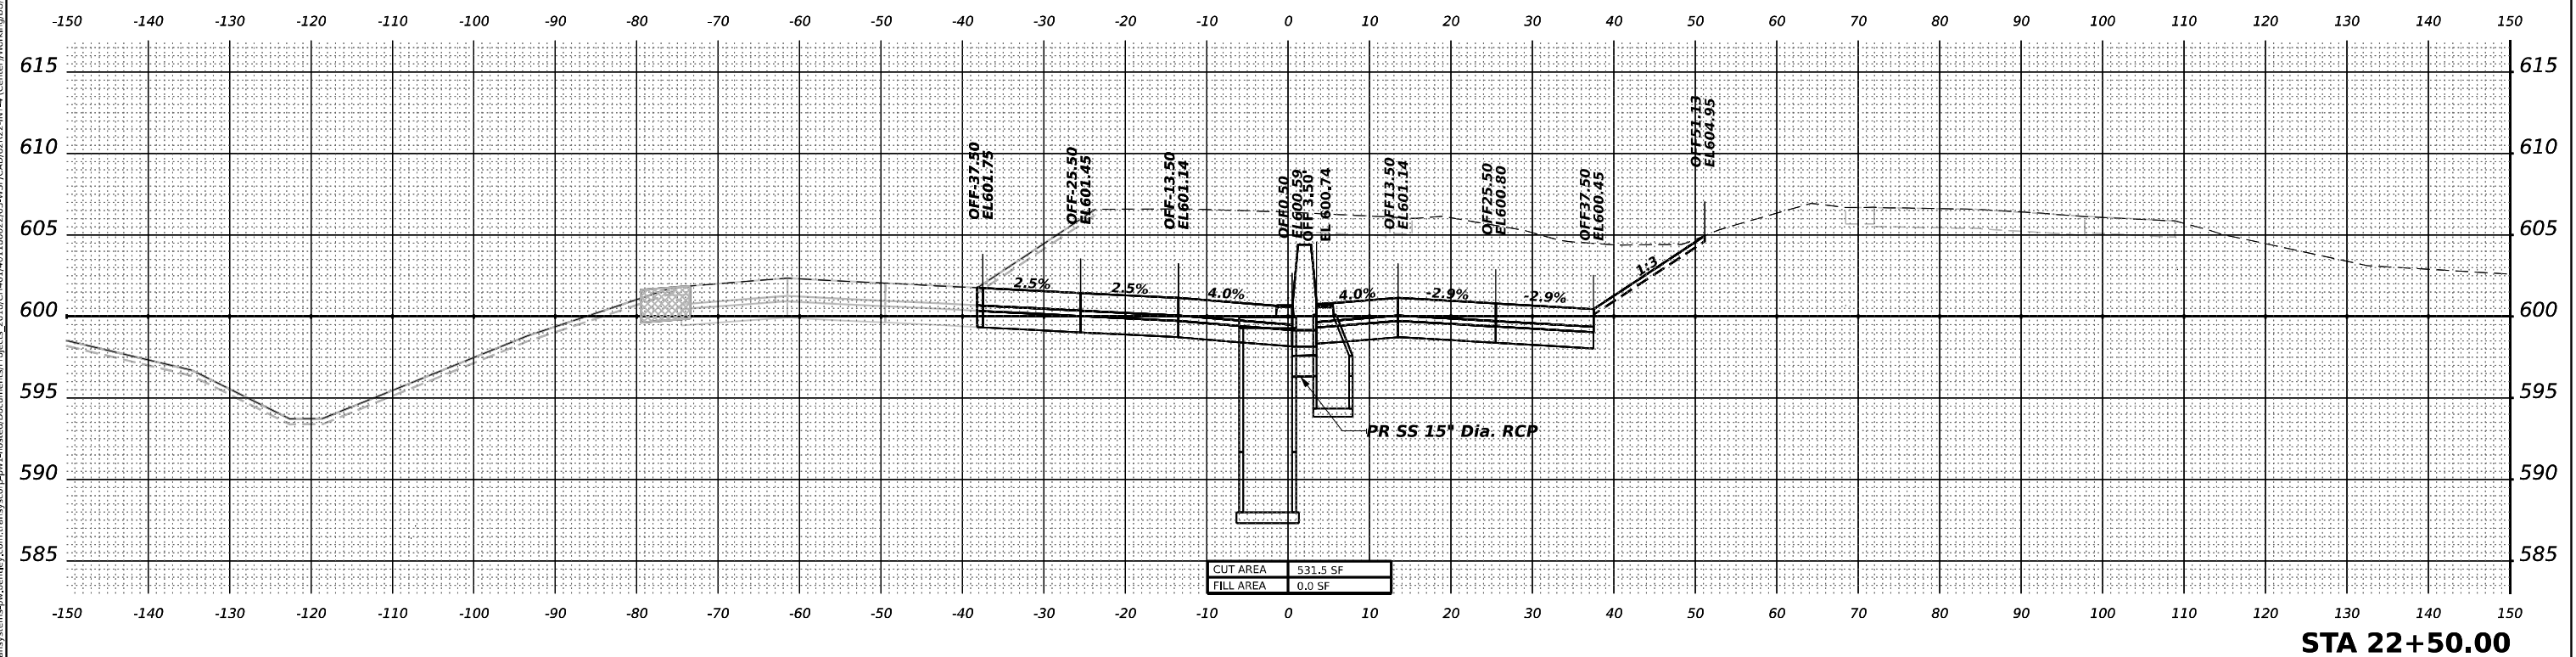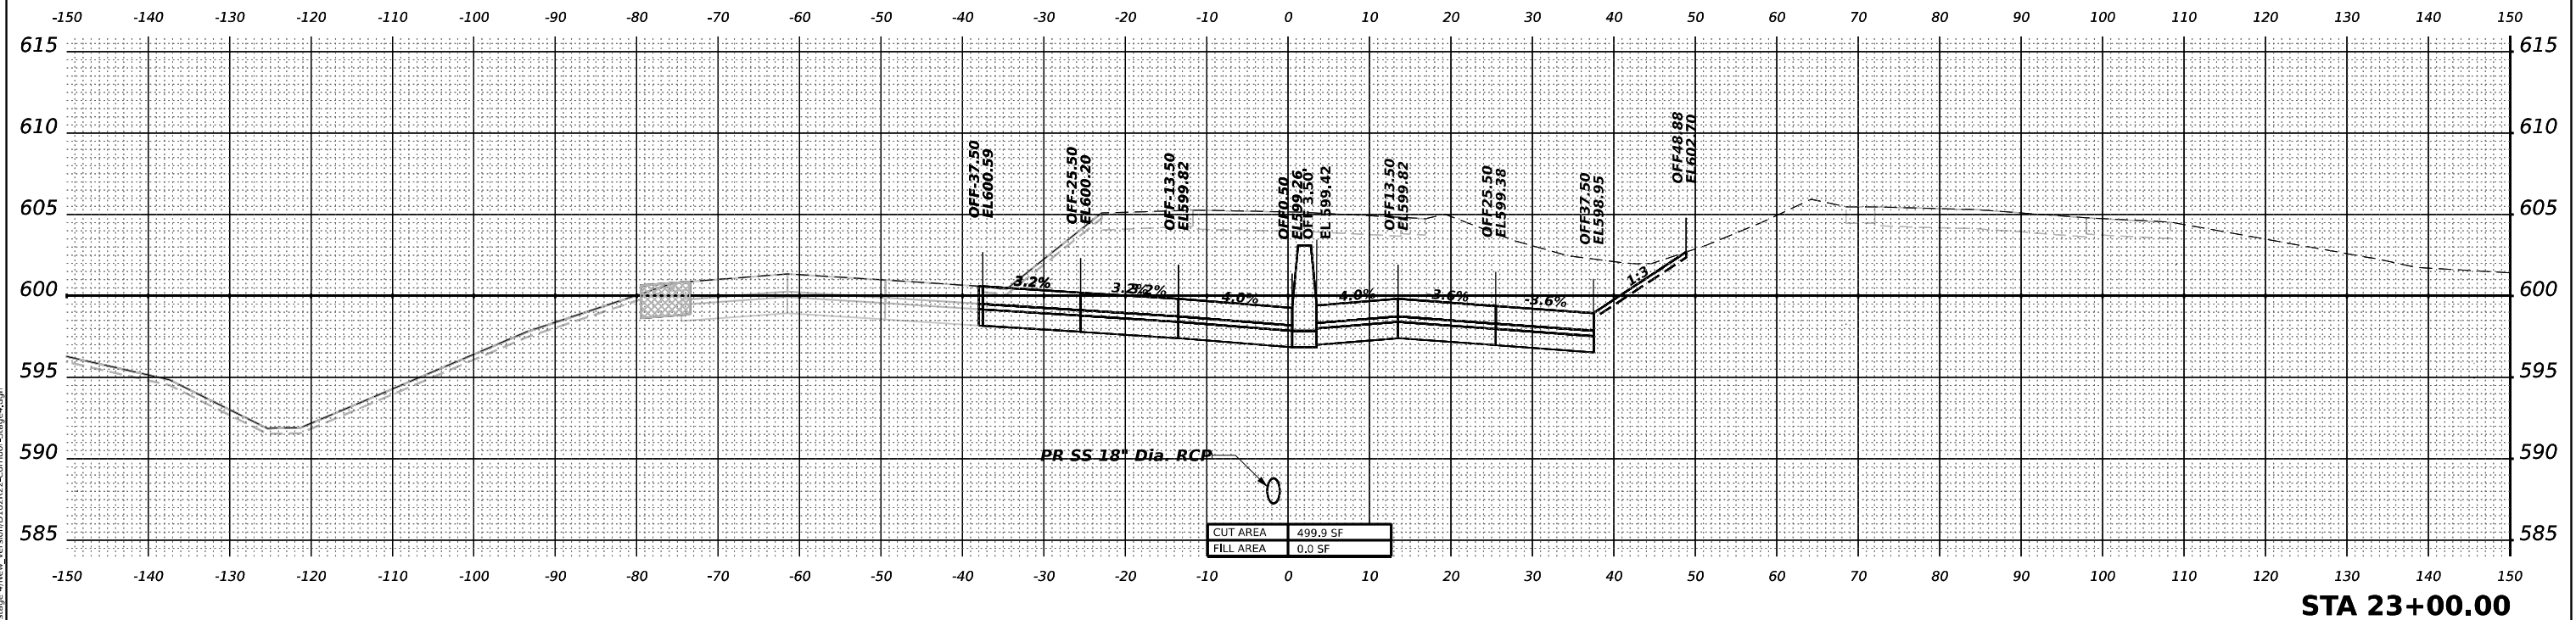

MODEL: PR-80-NORTH-A 23+50.00 [Sheet]
FILE NAME: pr-transys-cs-stage4.dgn
C:\Users\p16922\Documents\Projects\2018\CH401\401180022\03-WSP\CAD\62R22-INT-4 [Center]\Working\Bulldoze-4New_Version\016922-Corridor-Stage4.dgn

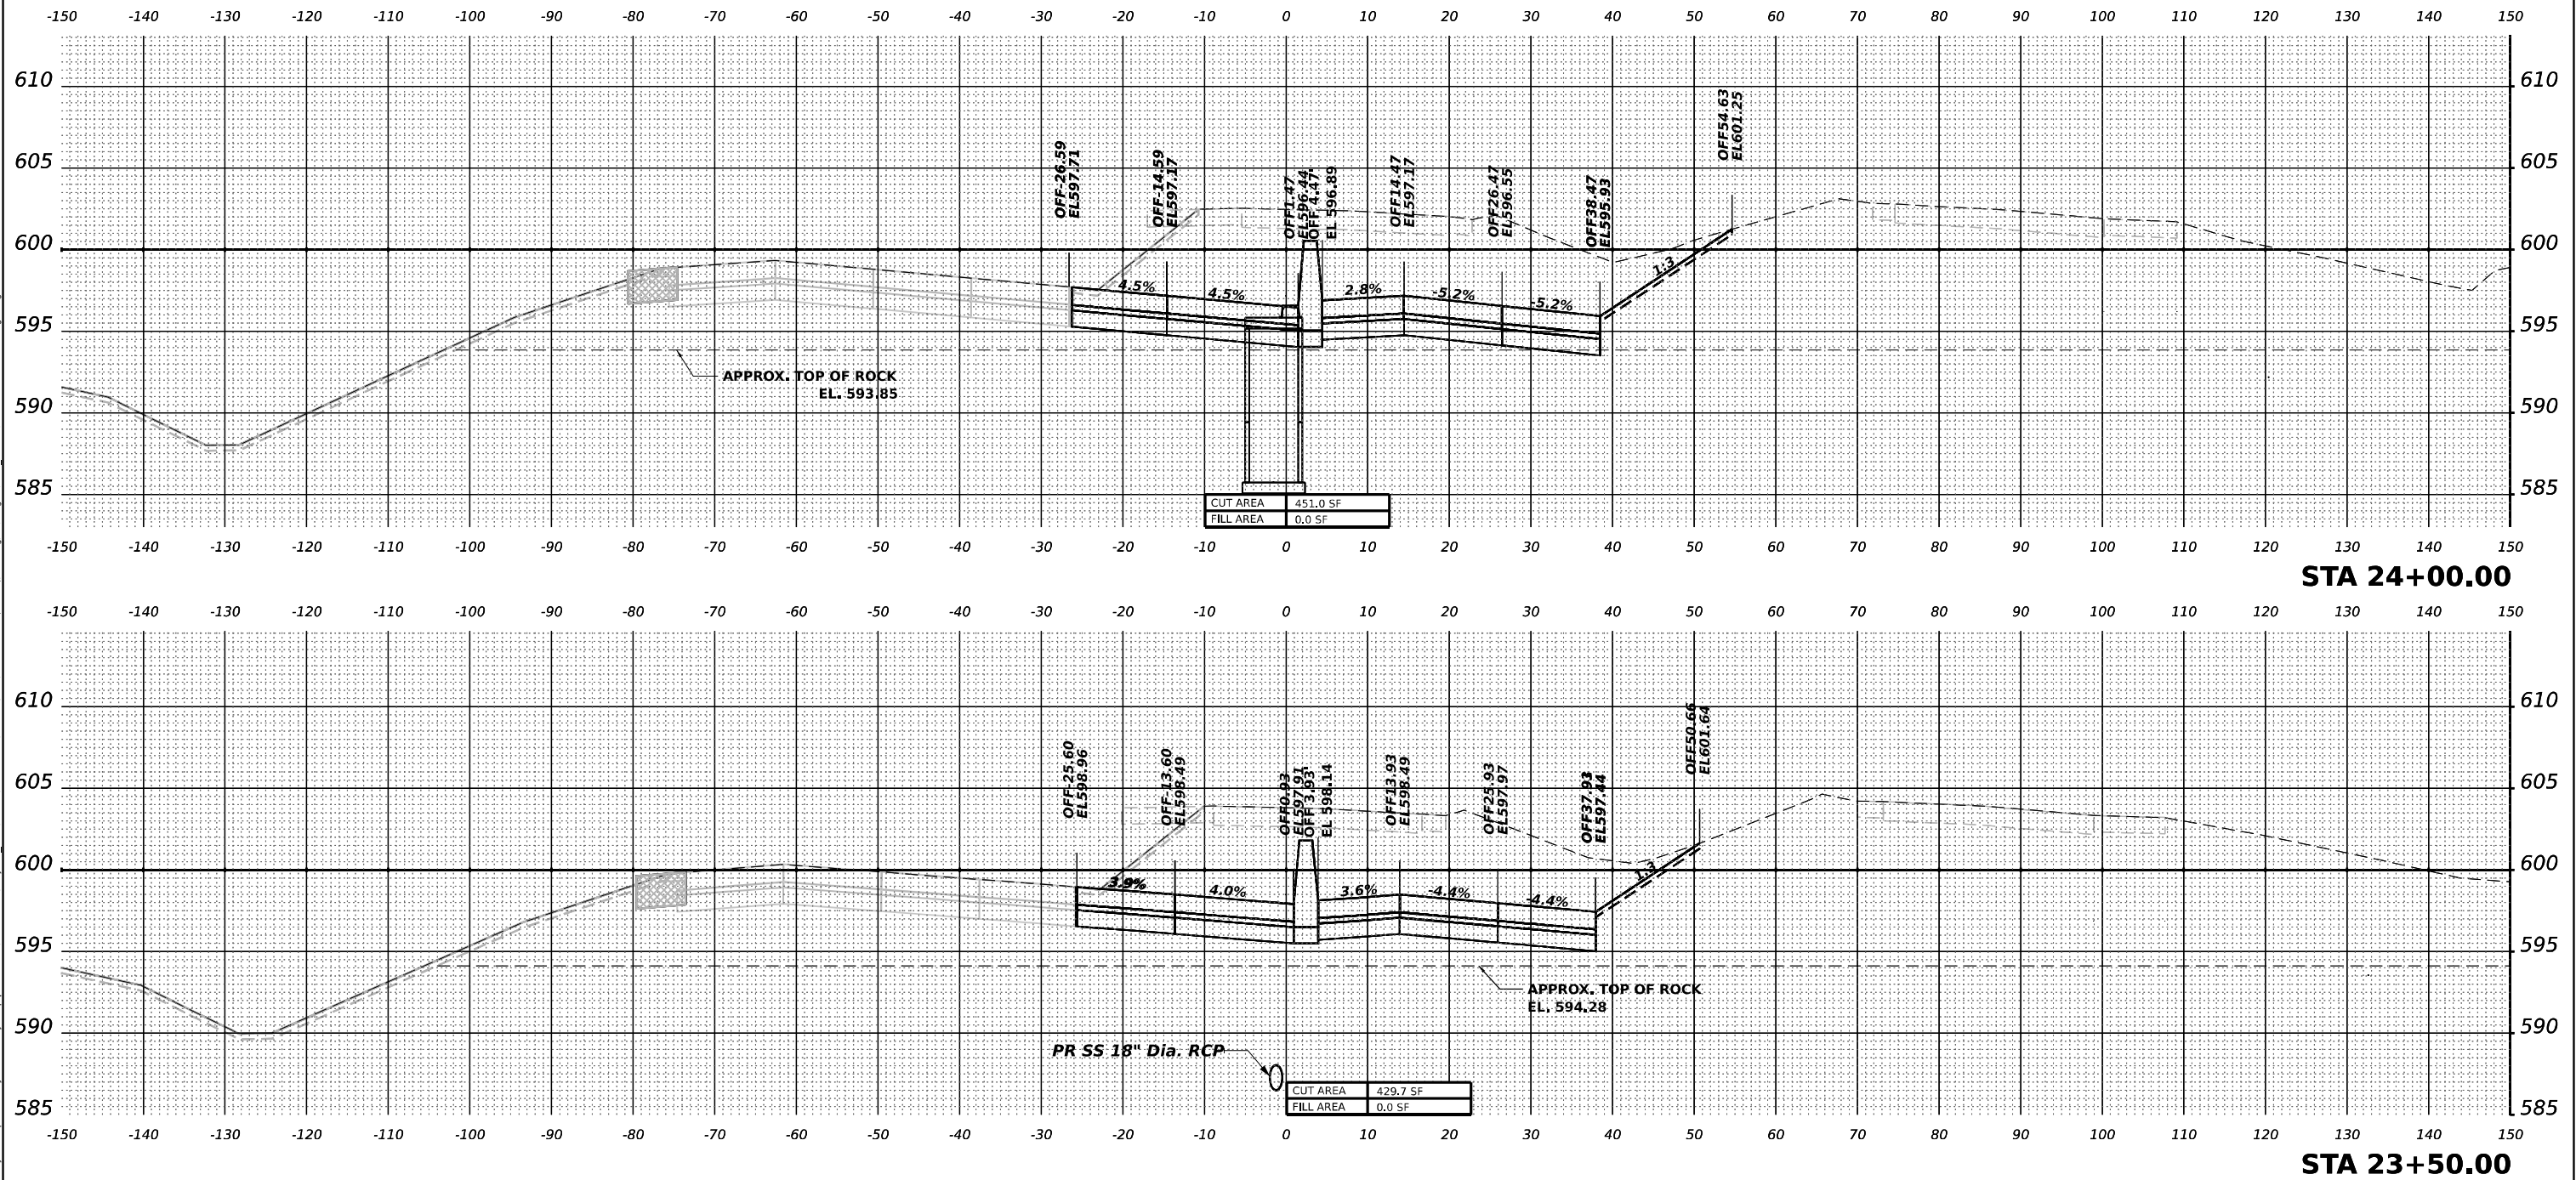

MODEL: PR-80-NORTH-A-24+50.00 [Sheet]
FILE NAME: pr-80-transys-cs-stage4.dgn
C:\Users\j744408\OneDrive\Documents\Projects_2018\CH401\40118002\203-WSP\CAD\62R22-INT-4 (Center)\Working\Usage-4\New_Version\0162R22-Corridor-Stage4.dgn

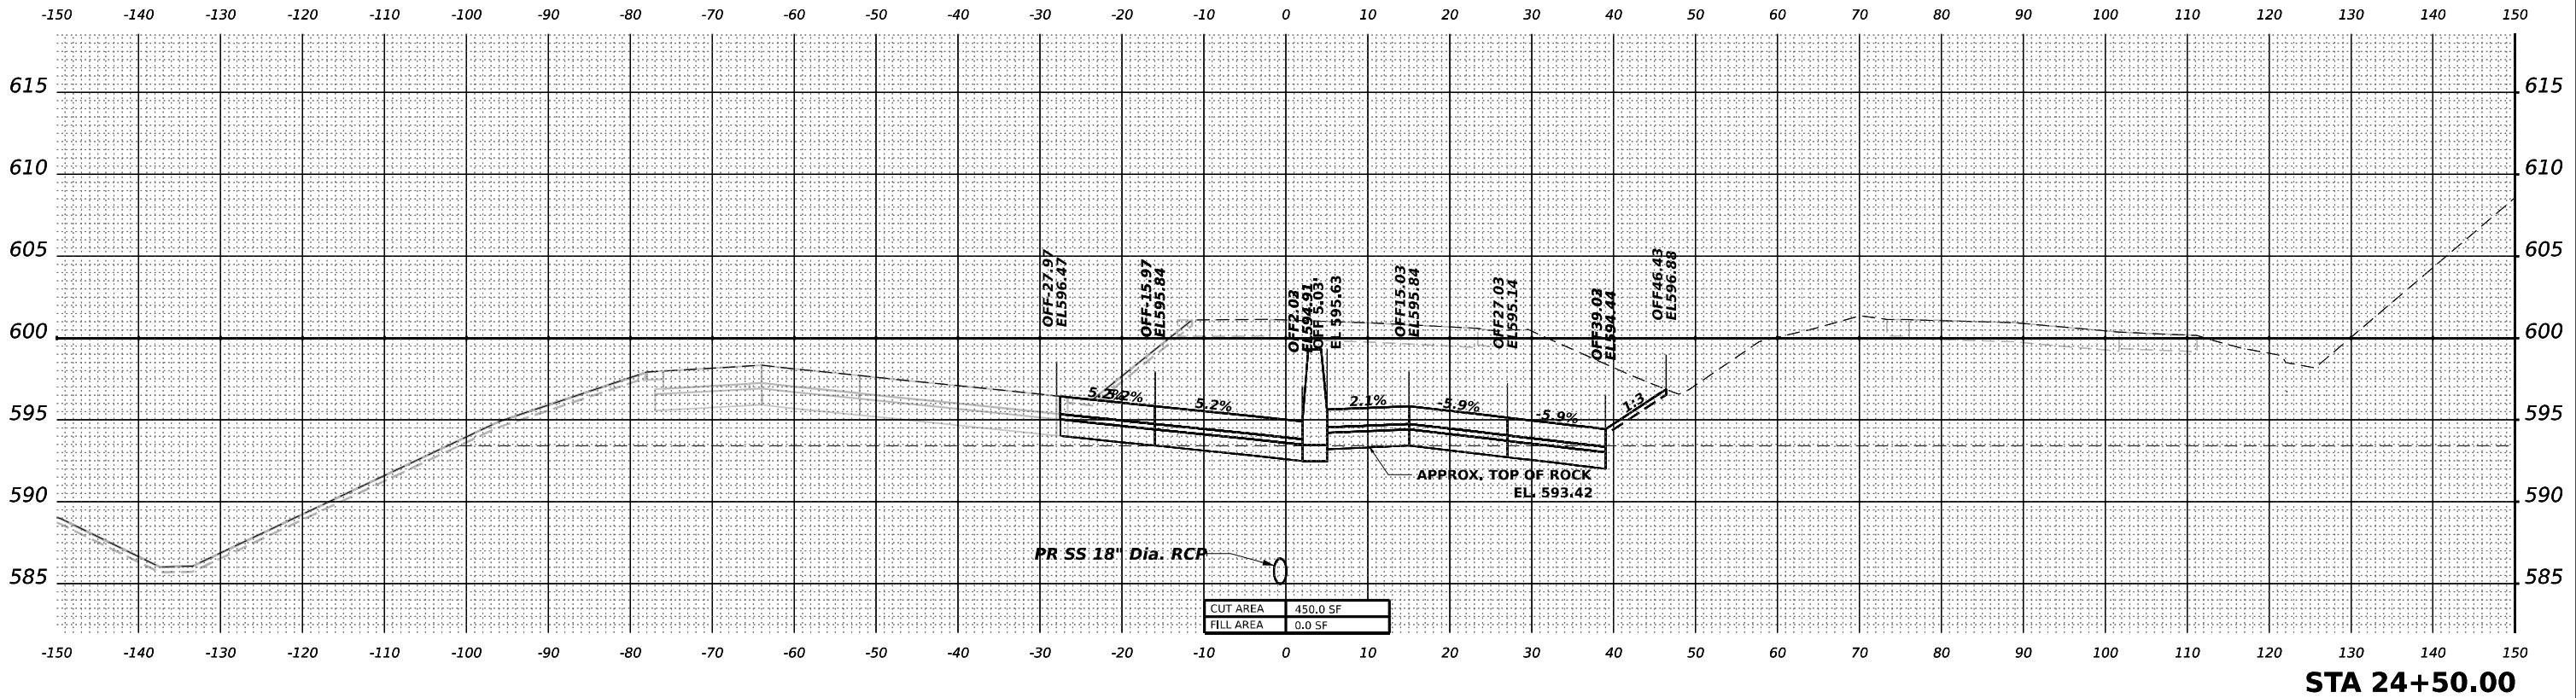

WSP USA INC.
30 N. LA SALLE STREET
SUITE 4200
CHICAGO, IL 60602
TEL: (312) 782-8150

USER NAME	= USDJ744408
PLOT SCALE	= 0.16666667" / in.
PLOT DATE	= 4/22/2025

DESIGNED -	KSD
DRAWN -	KSD
CHECKED -	MMA
DATE -	4/25/2025


REVISED -	_____
REVISED -	_____
REVISED -	_____
REVISED -	_____

STATE OF ILLINOIS
DEPARTMENT OF TRANSPORTATION

CROSS SECTIONS STAGE 4
I-80

SCALE: HORIZ: 1"=10'
VERT: 1"=5'
SHEET ____ OF ____ SHEETS STA. ____ TO STA. ____

F.A.I. RTE.	SECTION	COUNTY	TOTAL SHEETS	SHEET NO.
80	FAI 80 21 INTERCHANGE	WILL	1209	1029
CONTRACT NO. 62R22				
ILLINOIS FED. AID PROJECT				

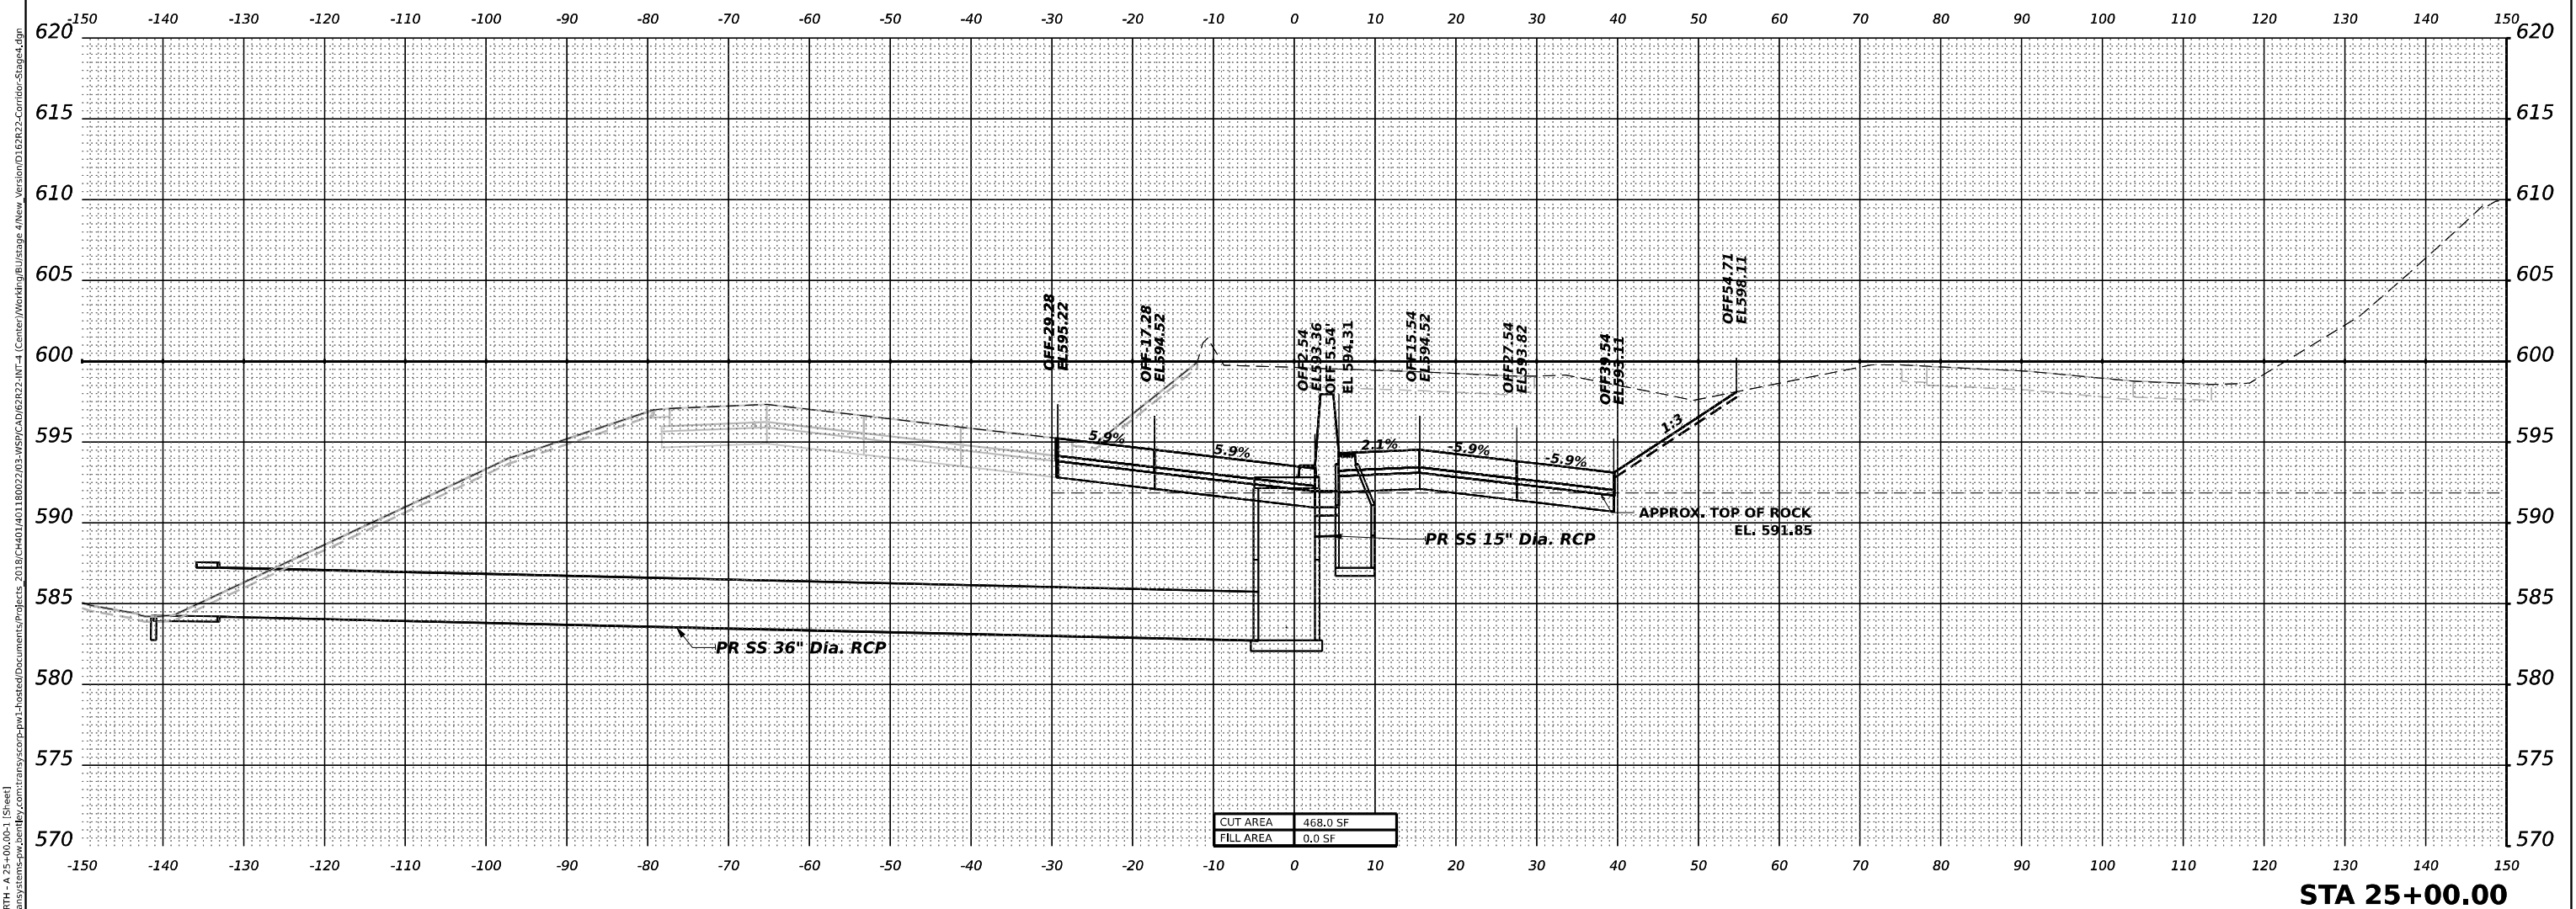

MODEL: PR-180-NORTH - A 25+00.00-1 [Sheet]



WSP USA Inc.
30 N. LASALLE STREET
SUITE 4200
CHICAGO, IL 60602
TEL: (312) 782-8150


USER NAME = US0J744408	DESIGNED - KSD	REVISED - _____
	DRAWN - KSD	REVISED - _____
PLOT SCALE = 0.16666667 " / in.	CHECKED - MMA	REVISED - _____
PLOT DATE = 4/22/2025	DATE - 4/25/2025	REVISED - _____

**STATE OF ILLINOIS
DEPARTMENT OF TRANSPORTATION**

CROSS SECTIONS STAGE 4
I-80

SCALE: HORIZ. 1"=10'	SHEET <u> </u> OF <u> </u> SHEETS	STA. <u> </u> TO STA. <u> </u>	
----------------------	---	--------------------------------------	--

F.A.I. RTE.	SECTION	COUNTY	TOTAL SHEETS	SHEET NO.
80	FAI 80 21 INTERCHANGE	WILL	1209	<u>1030</u>
		CONTRACT NO. 62R22		
		ILLINOIS	FED. AID PROJECT	

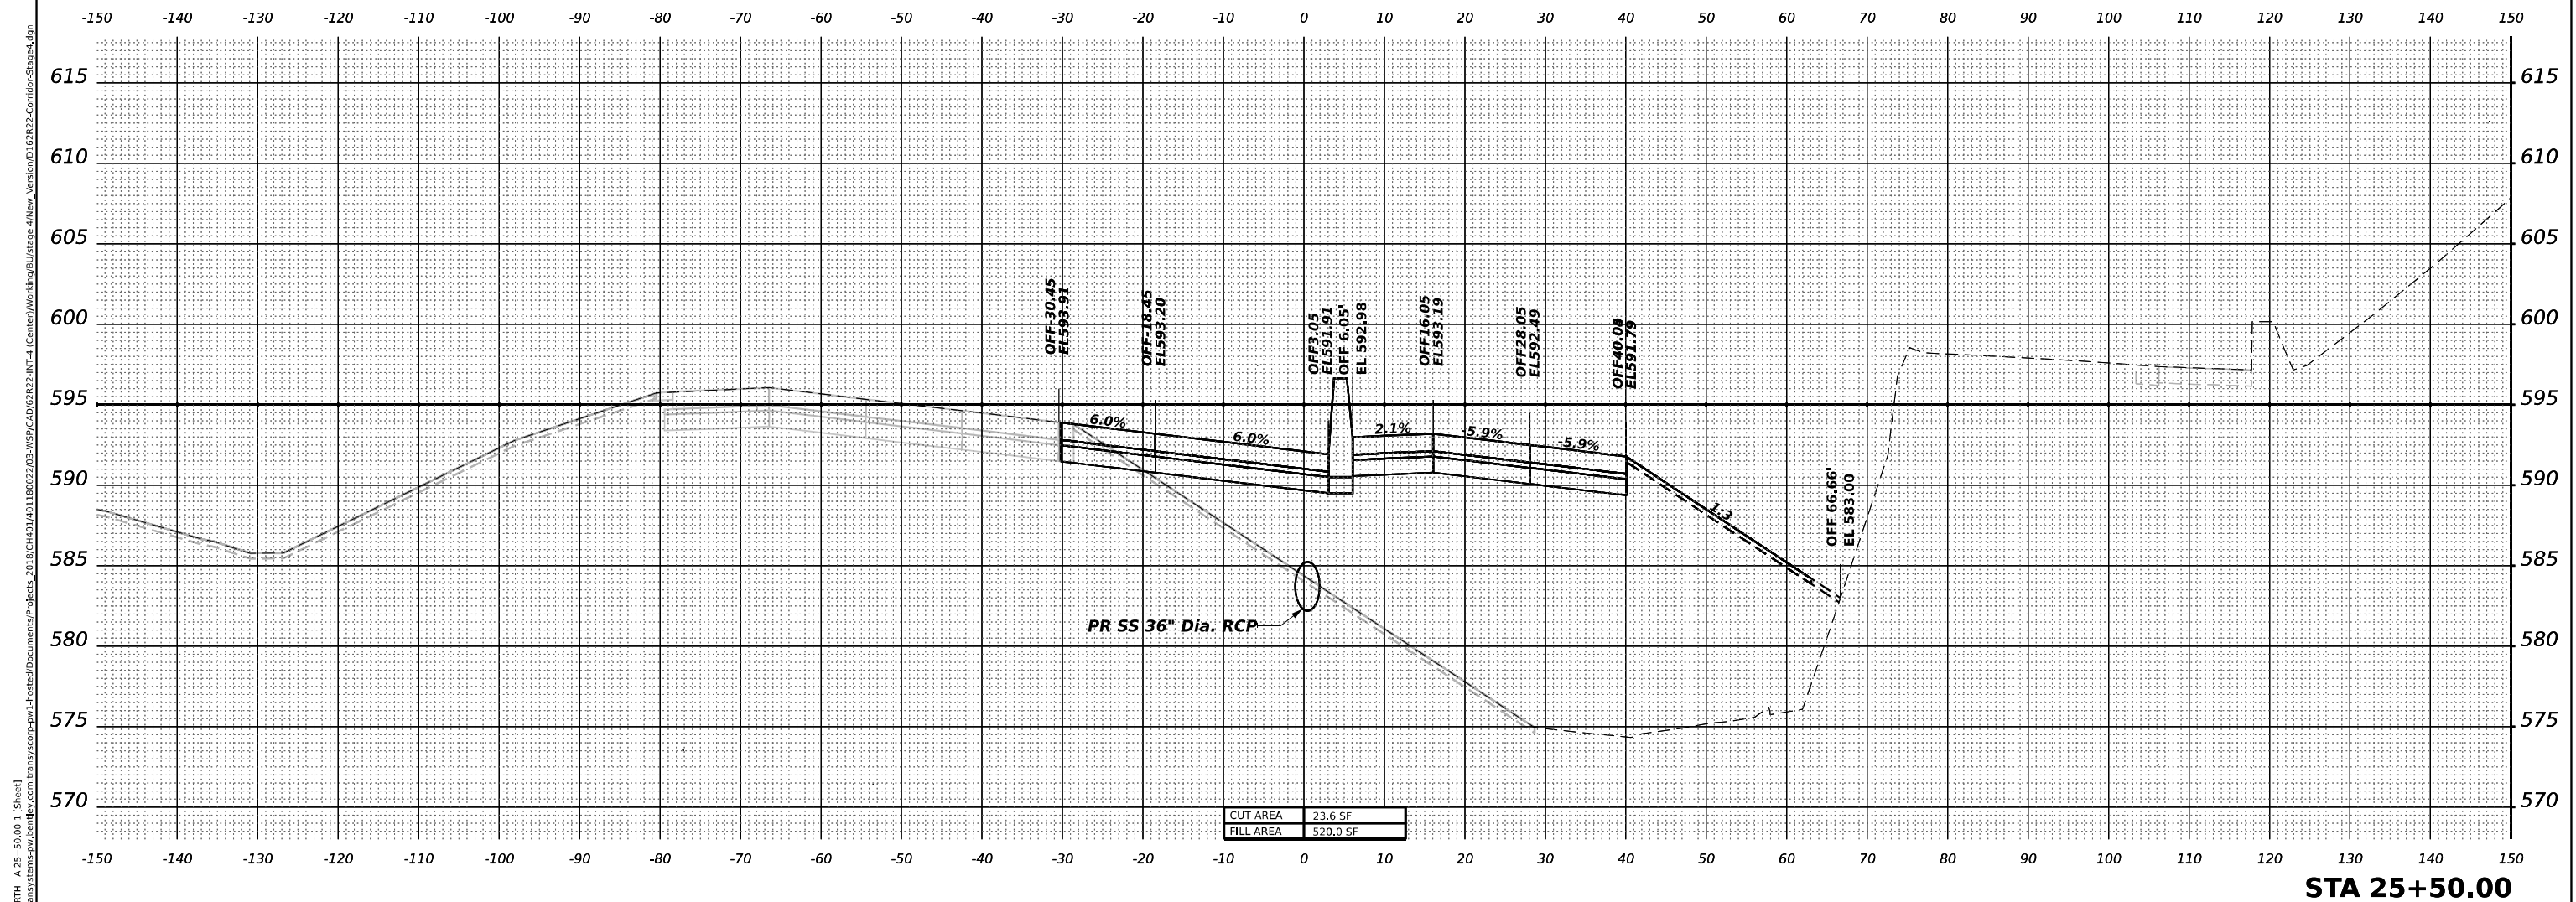

MODEL: PR-180-NORTH - A 25+50.00-1 [Sheet]

WS|D

WSP USA Inc.
30 N. LASALLE STREET
SUITE 4200
CHICAGO, IL 60602
TEL: (312) 782-8150

USER NAME	= USDJ744408
-----------	--------------

[illegible]

PLOT SCALE = 0.16666667

PLOT SCALE	= 0.16666667
PLOT DATE	11/26/2005

DESIGNED - KSD

DRAWN	-	KSD
-------	---	-----

DRAWN	RSD
CHECKED	MMA

CHECKED	-	MMA
DATE		NOTE

REVISÉ -

REVISÉ _____

REVISÉ


REVISED -

STATE OF ILLINOIS
DEPARTMENT OF TRANSPORTATION

CROSS SECTIONS STAGE 4

SCALE: HORIZ: 1"=10'	VERT: 1"=5'	SHEET <u> </u> OF <u> </u> SHEETS	STA. <u> </u> TO STA. <u> </u>
----------------------	-------------	---	--------------------------------------

F.A.I. RTE.	SECTION	COUNTY	TOTAL SHEETS	SHEET NO.
80	FAI 80 21 INTERCHANGE	WILL	1209	<u>1031</u>
		CONTRACT NO. 62R22		
ILLINOIS		FED. AID PROJECT		

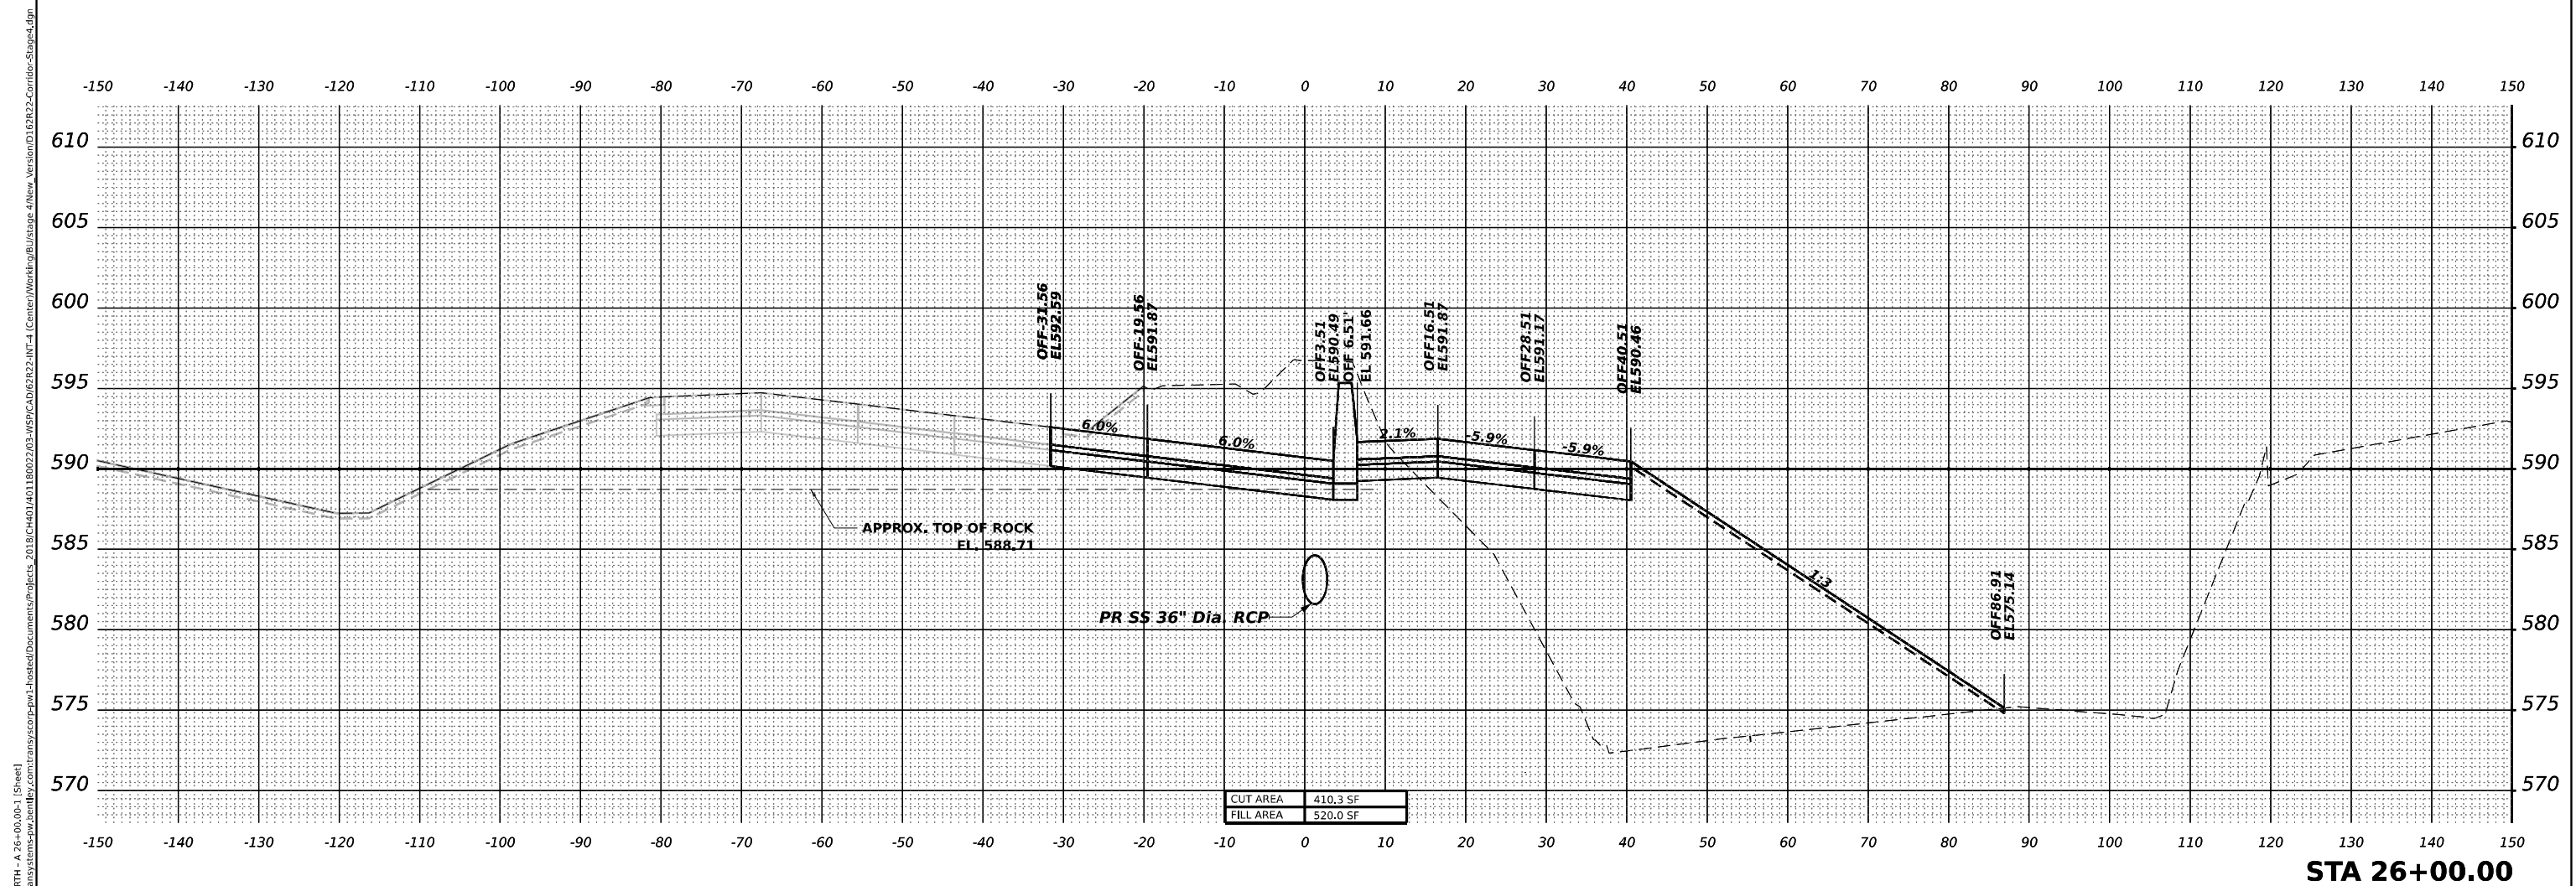

MODEL: PR-180-NORTH - A 26+00.00-1 [Sheet]



WSP USA Inc.
30 N. LASALLE STREET
SUITE 4200
CHICAGO, IL 60602
TEL: (312) 782-8150


USER NAME = USDJ744408	DESIGNED - KSD	REVISED - _____
	DRAWN - KSD	REVISED - _____
PLOT SCALE = 0.16666667 " / in.	CHECKED - MMA	REVISED - _____
PLOT DATE = 4/22/2025	DATE - 4/25/2025	REVISED - _____

STATE OF ILLINOIS
DEPARTMENT OF TRANSPORTATION

CROSS SECTIONS STAGE 4
I-80


SCALE: HORIZ: 1"=10'	SHEET <u> </u> OF <u> </u> SHEETS	STA. <u> </u> TO STA. <u> </u>	
----------------------	---	--------------------------------------	--

F.A.I. RTE.	SECTION	COUNTY	TOTAL SHEETS	SHEET NO.
80	FAI 80 21 INTERCHANGE	WILL	1209	<u>1032</u>
		CONTRACT NO. 62R22		
		ILLINOIS FED. AID PROJECT		

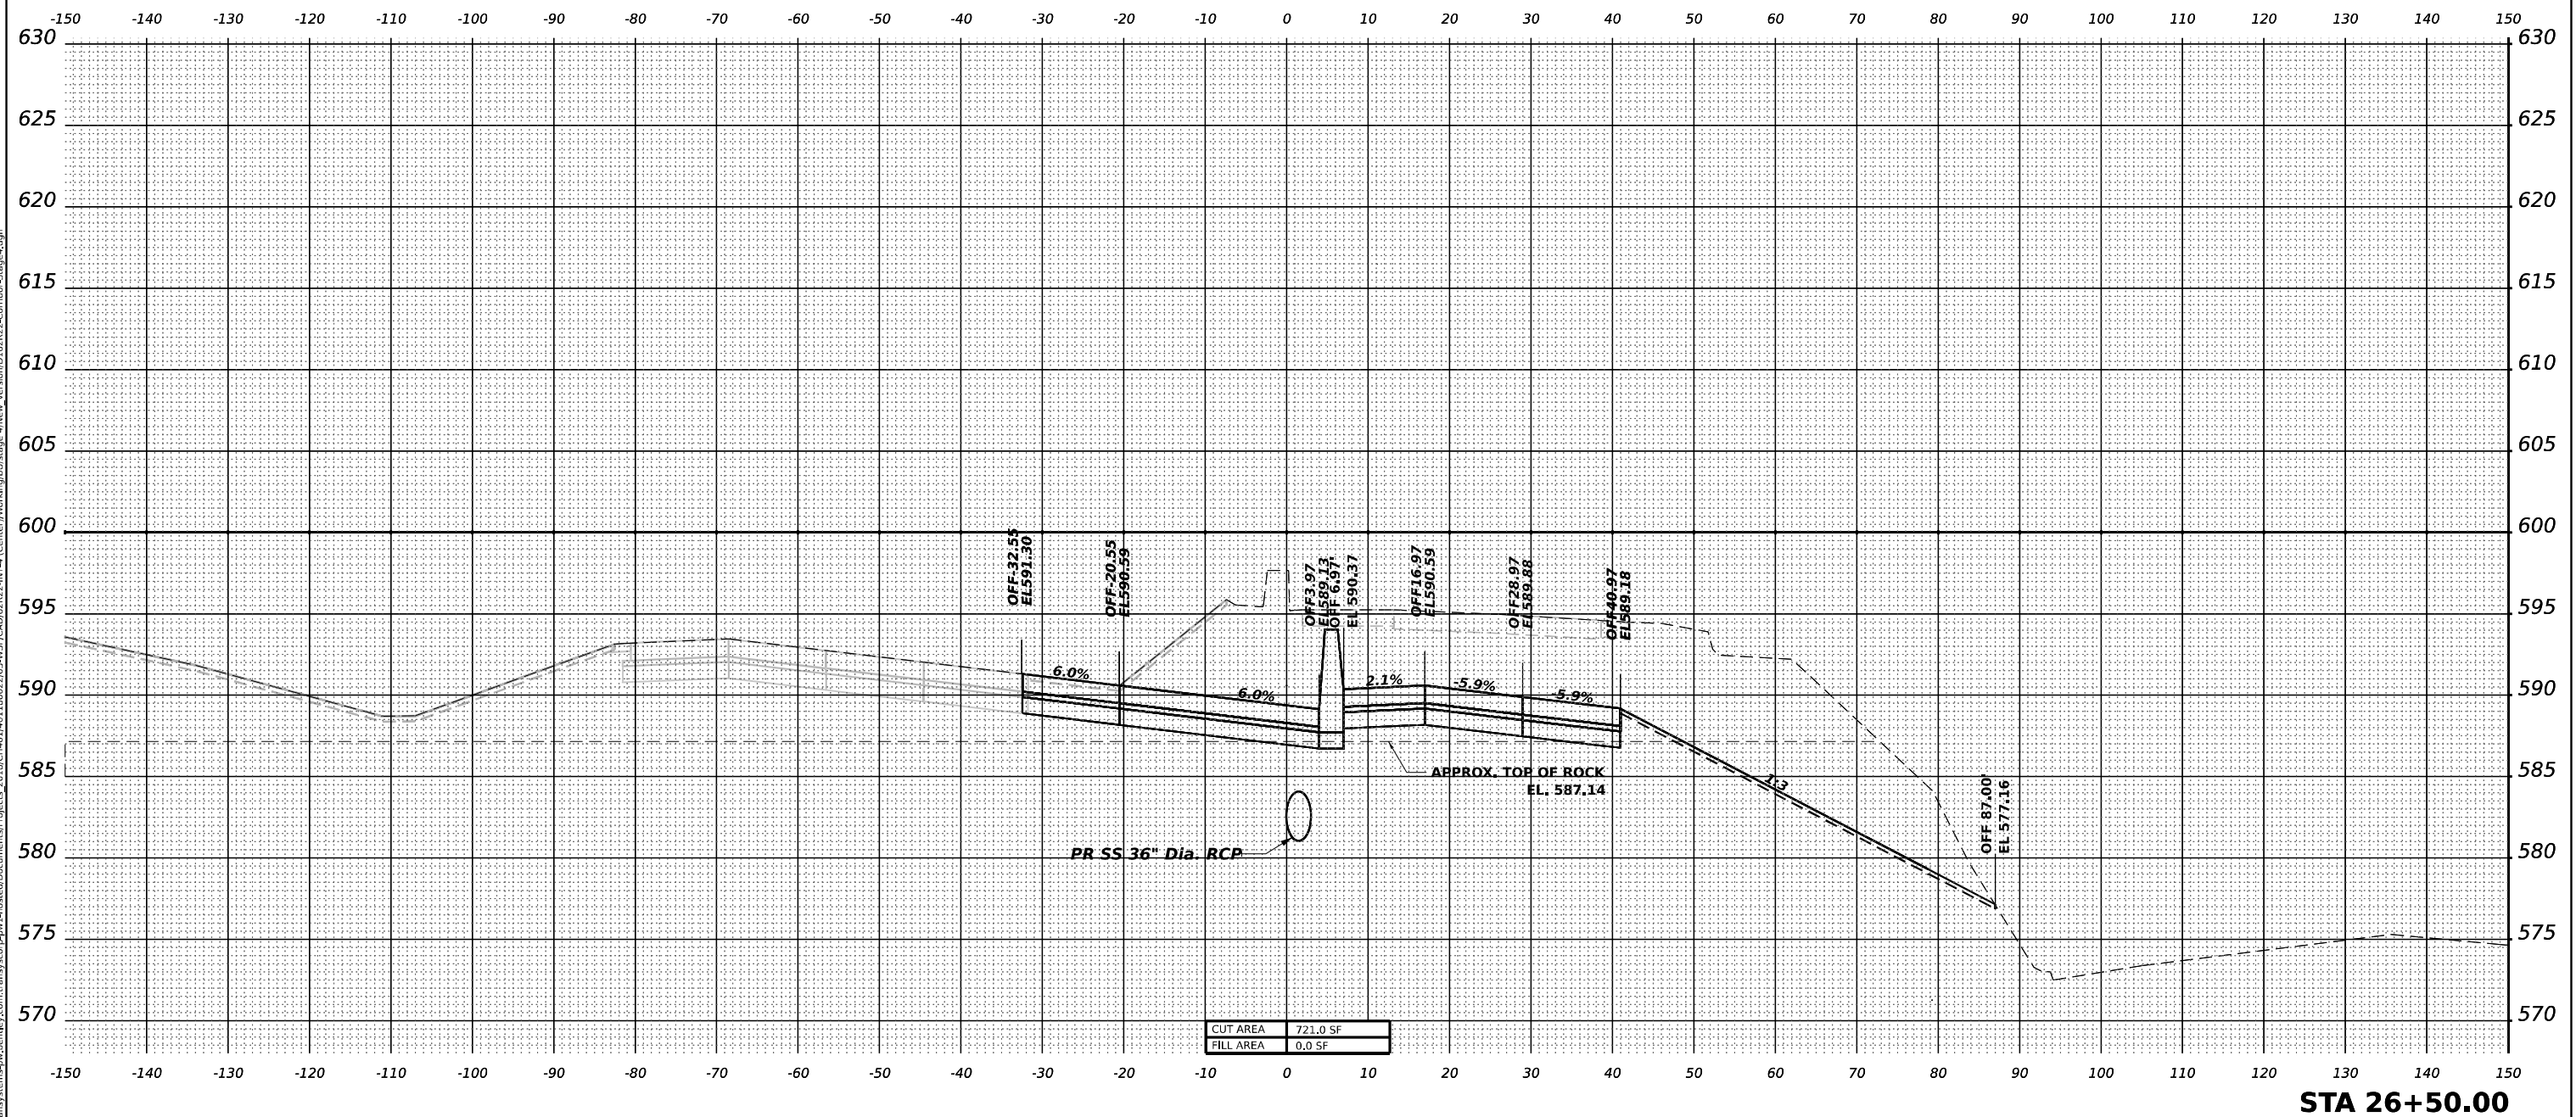


MODEL: PR-88-NORTH - A 76+50.00-1 [Sheet]
FILE NAME: pwr/transistenswp-bentley.com/transcorp-pw-hosted/Documents/Projects_2018/CH401/40118002203-W99/GA067R22-INT-4 - (Center)/WorkingBU/Stage_4/New_Version/D152R22-Corridor-Stage_4.dgn

 WSP USA INC. 30 N. LA SALLE STREET SUITE 4200 CHICAGO, IL 60602 TEL: (312) 762-3150	USER NAME = USDJ744408	DESIGNED - KSD	REVISED - _____	STATE OF ILLINOIS DEPARTMENT OF TRANSPORTATION	CROSS SECTIONS STAGE 4				F.A.I. RTE.	SECTION	COUNTY	TOTAL SHEETS	SHEET NO.
		DRAWN - KSD	REVISED - _____		80	FAI 80 21 INTERCHANGE	WILL	1209	1033				
	PLOT SCALE = 0.16666667' / in.	CHECKED - MMA	REVISED - _____		CONTRACT NO. 62R22								
	PLOT DATE = 4/22/2025	DATE - 4/25/2025	REVISED - _____		SCALE: HORIZ: 1"=10' SHEET _____ OF _____ SHEETS STA. _____ TO STA. _____ ILLINOIS FED. AID PROJECT								

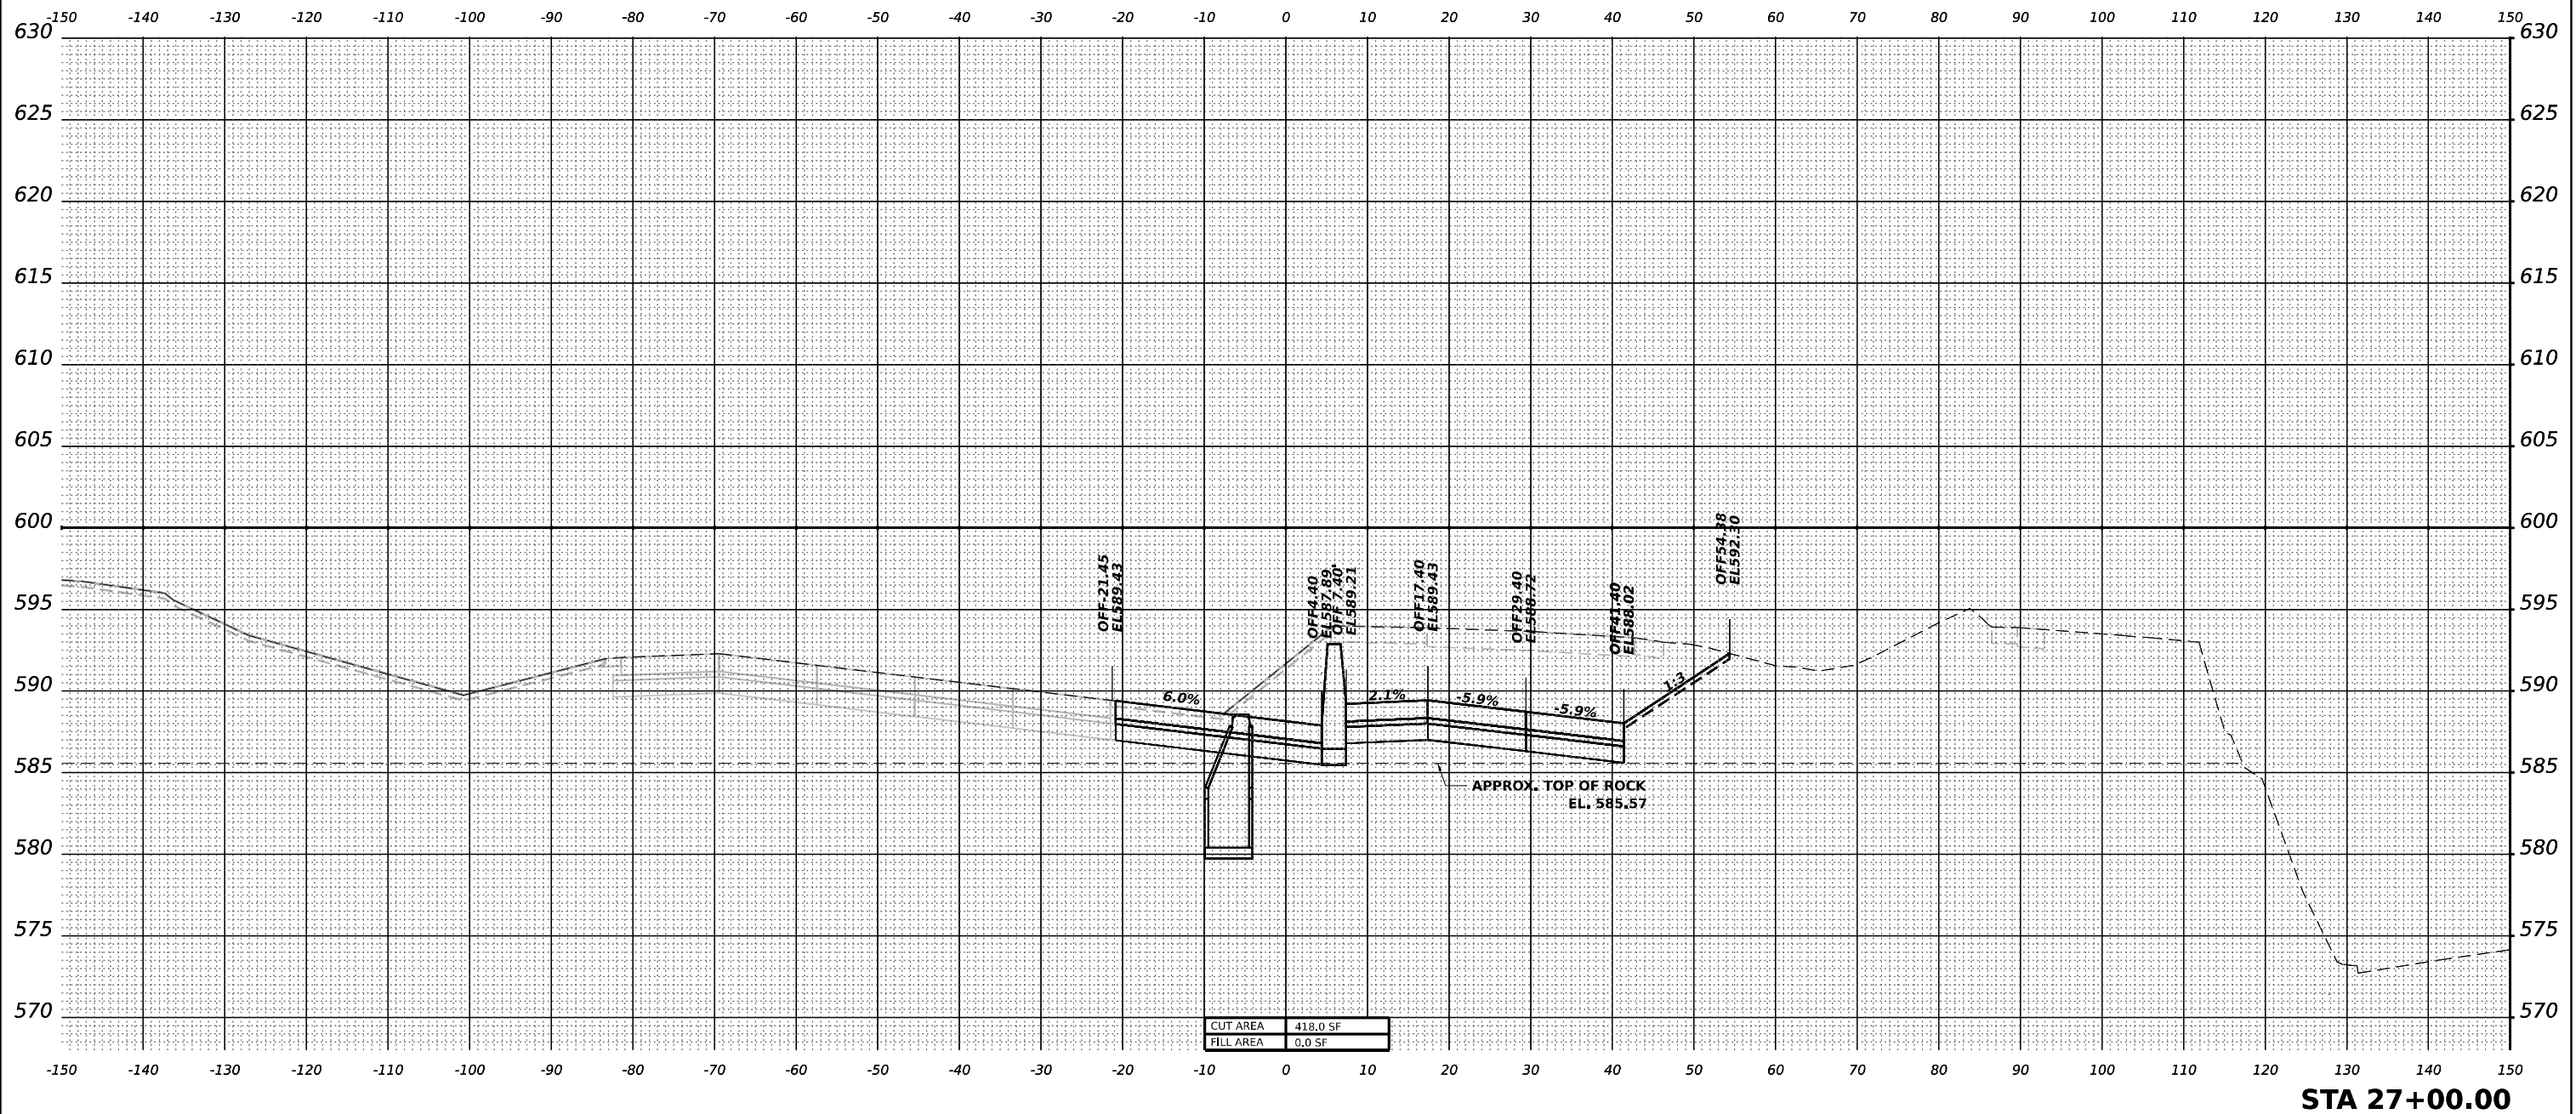

 WSP USA Inc. 30 N. LASALLE STREET SUITE 4200 CHICAGO, IL 60602 TEL: (312) 782-8150	USER NAME = USDJ744408	DESIGNED - KSD	REVISED - _____	STATE OF ILLINOIS DEPARTMENT OF TRANSPORTATION	CROSS SECTIONS STAGE 4 I-80	F.A.I. RTE. 80	SECTION FAI 80 21 INTERCHANGE	COUNTY WILL	TOTAL SHEETS 1209	SHEET NO. 1034
	PLOT SCALE = 0.16666667' / in.	CHECKED - MMA	REVISED - _____			CONTRACT NO. 62R22				
	PLOT DATE = 4/22/2025	DATE = 4/25/2025	REVISED - _____			SCALE: HORIZ: 1"=10' VERT: 1"=5'	SHEET _____ OF _____ SHEETS	STA. _____ TO STA. _____	ILLINOIS FED. AID PROJECT	

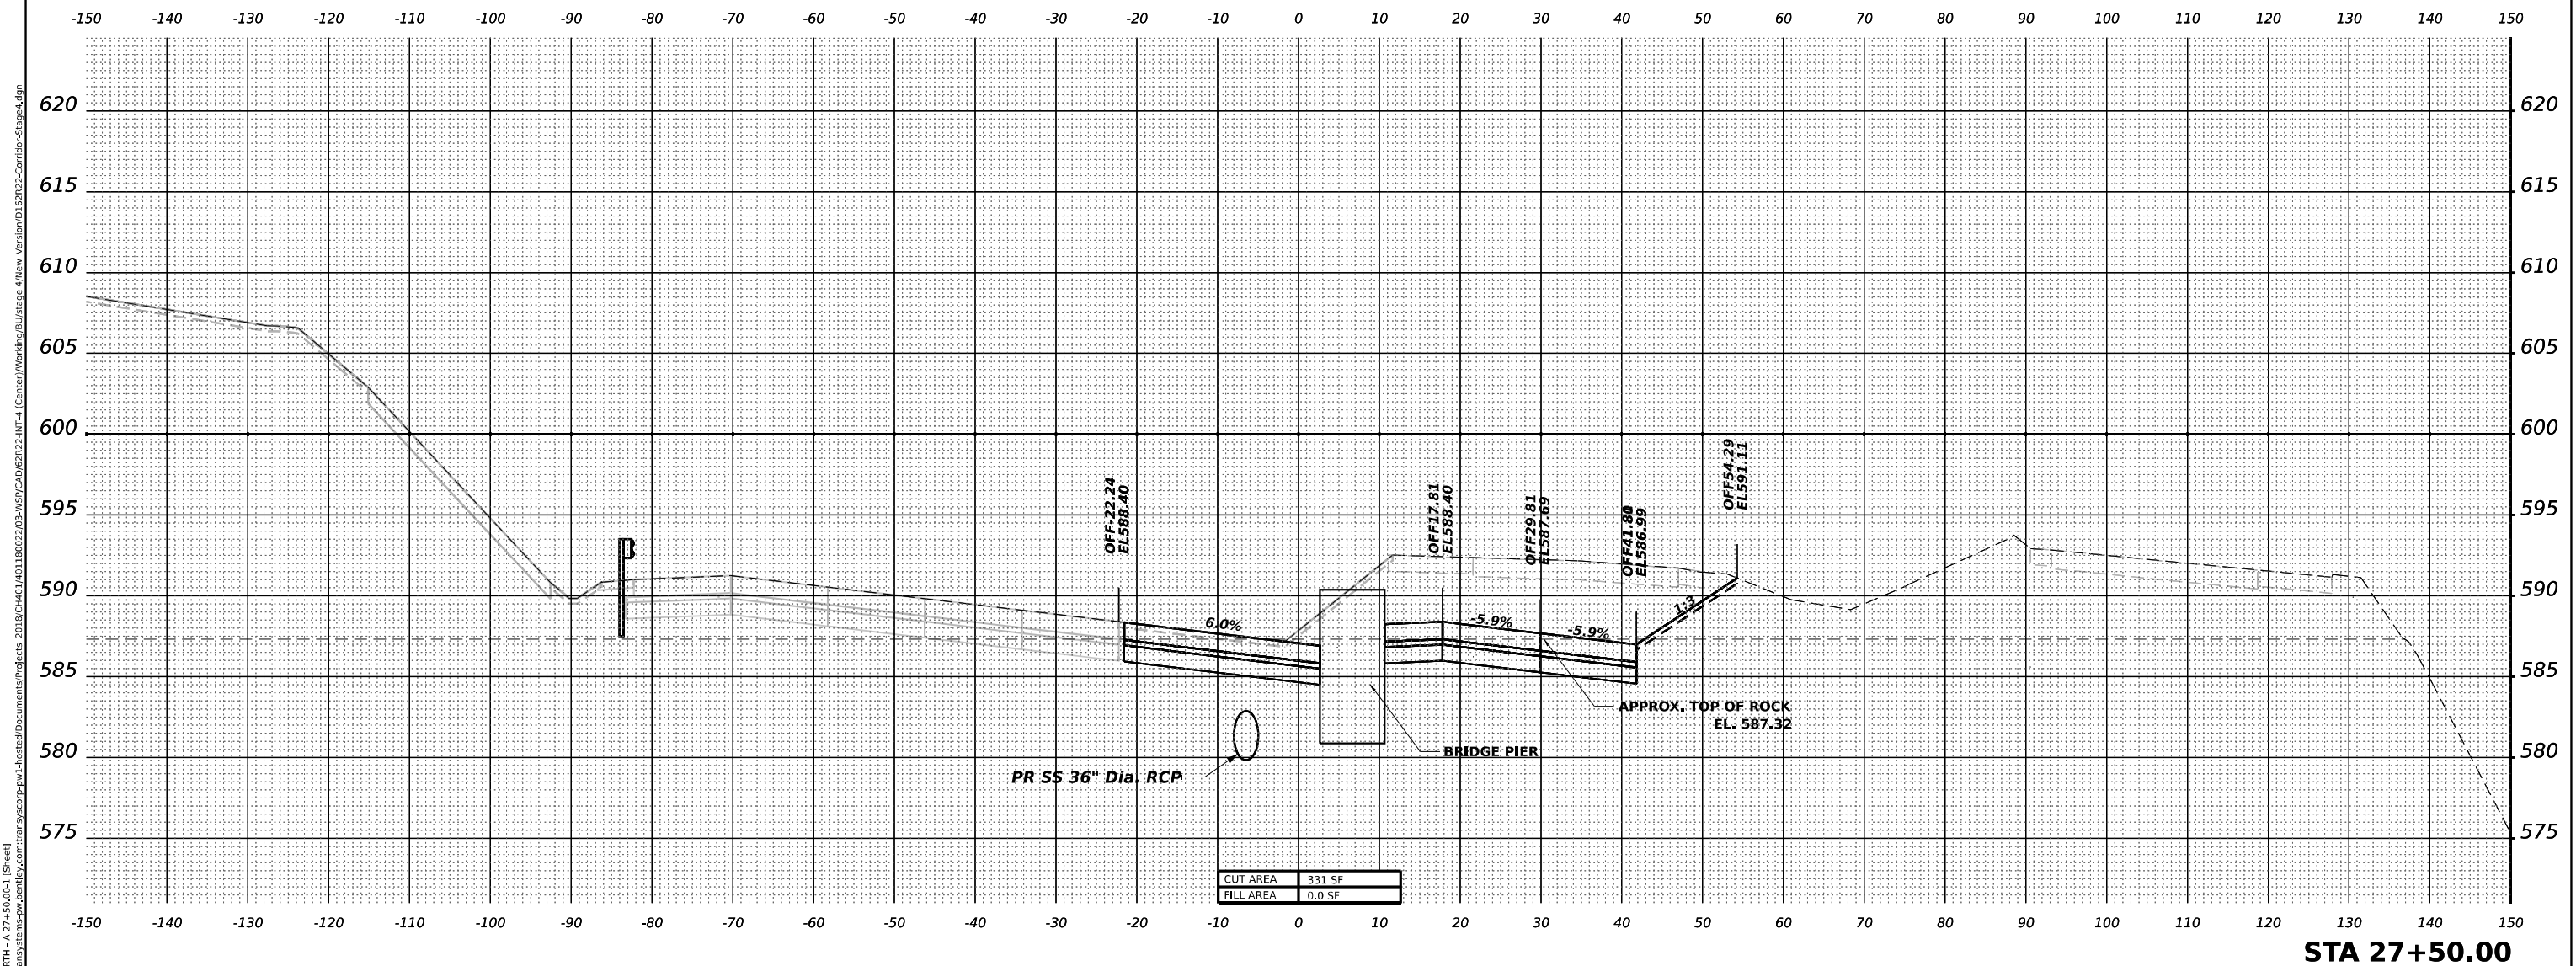

WS|D


USER NAME	= USDJ744408
-----------	--------------

DESIGNED - KSD

REVISÉ -



**STATE OF ILLINOIS
DEPARTMENT OF TRANSPORTATION**

MODEL: PR-80-NORTH-A 28+50.00
FILE NAME: pr80transysstage4.dgn
C:\Users\jordan\Documents\Projects\2018\CH401\401180022\03\WSP\CAD\62R22-INT-4 (Center)\Working\B\Stage 4\New_Version\0162R22-Corridor-Stage4.dgn

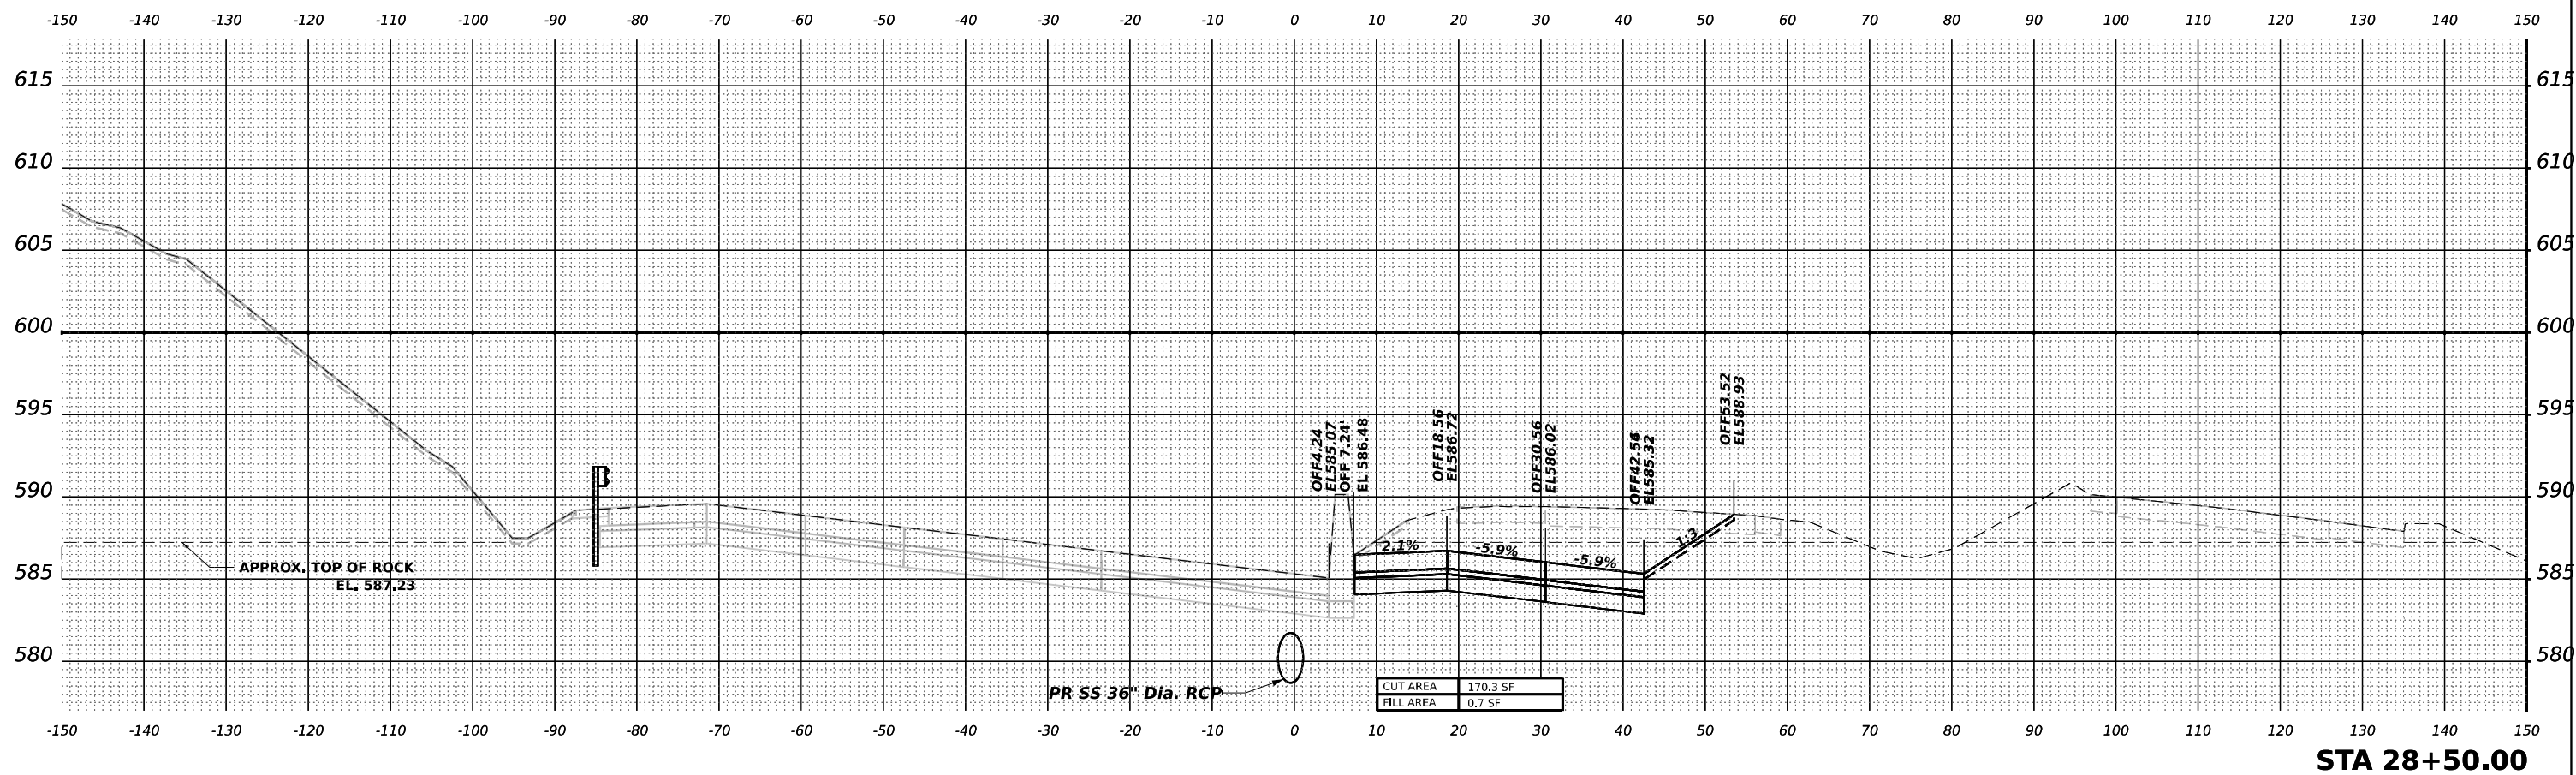


 WSP USA Inc. 30 N. LA SALLE STREET SUITE 4200 CHICAGO, IL 60602 TEL: (312) 782-8150	USER NAME = USDJ744408		DESIGNED - KSD		REVISED - _____		STATE OF ILLINOIS DEPARTMENT OF TRANSPORTATION	CROSS SECTIONS STAGE 4 I-80						F.A.I. RTE.	SECTION		COUNTY	TOTAL SHEETS	SHEET NO.	
	DRAWN - KSD		CHECKED - MMA		REVISED - _____			80	FAI 80 21 INTERCHANGE		WILL	1209	1037							
	PLOT SCALE = 0.16666667' / in.		DATE - 4/25/2025		REVISED - _____			SCALE: HORIZ: 1"=10' VERT: 1"=5'						SHEET ____ OF ____ SHEETS		STA. _____ TO STA. _____		CONTRACT NO. 62R22		
	PLOT DATE = 4/22/2025															ILLINOIS		FED. AID PROJECT		


MODEL: PR-80-NORTH-A 29+50.00
FILE NAME: pr-80-transverse-pr-1-located/Documents/Projects_2018/C400140118002203-WSP/CAD/62R22-INT-4 (Center)/Working/Ultimate-4/New_Version/D162R22-Corridor-Stage4.dgn

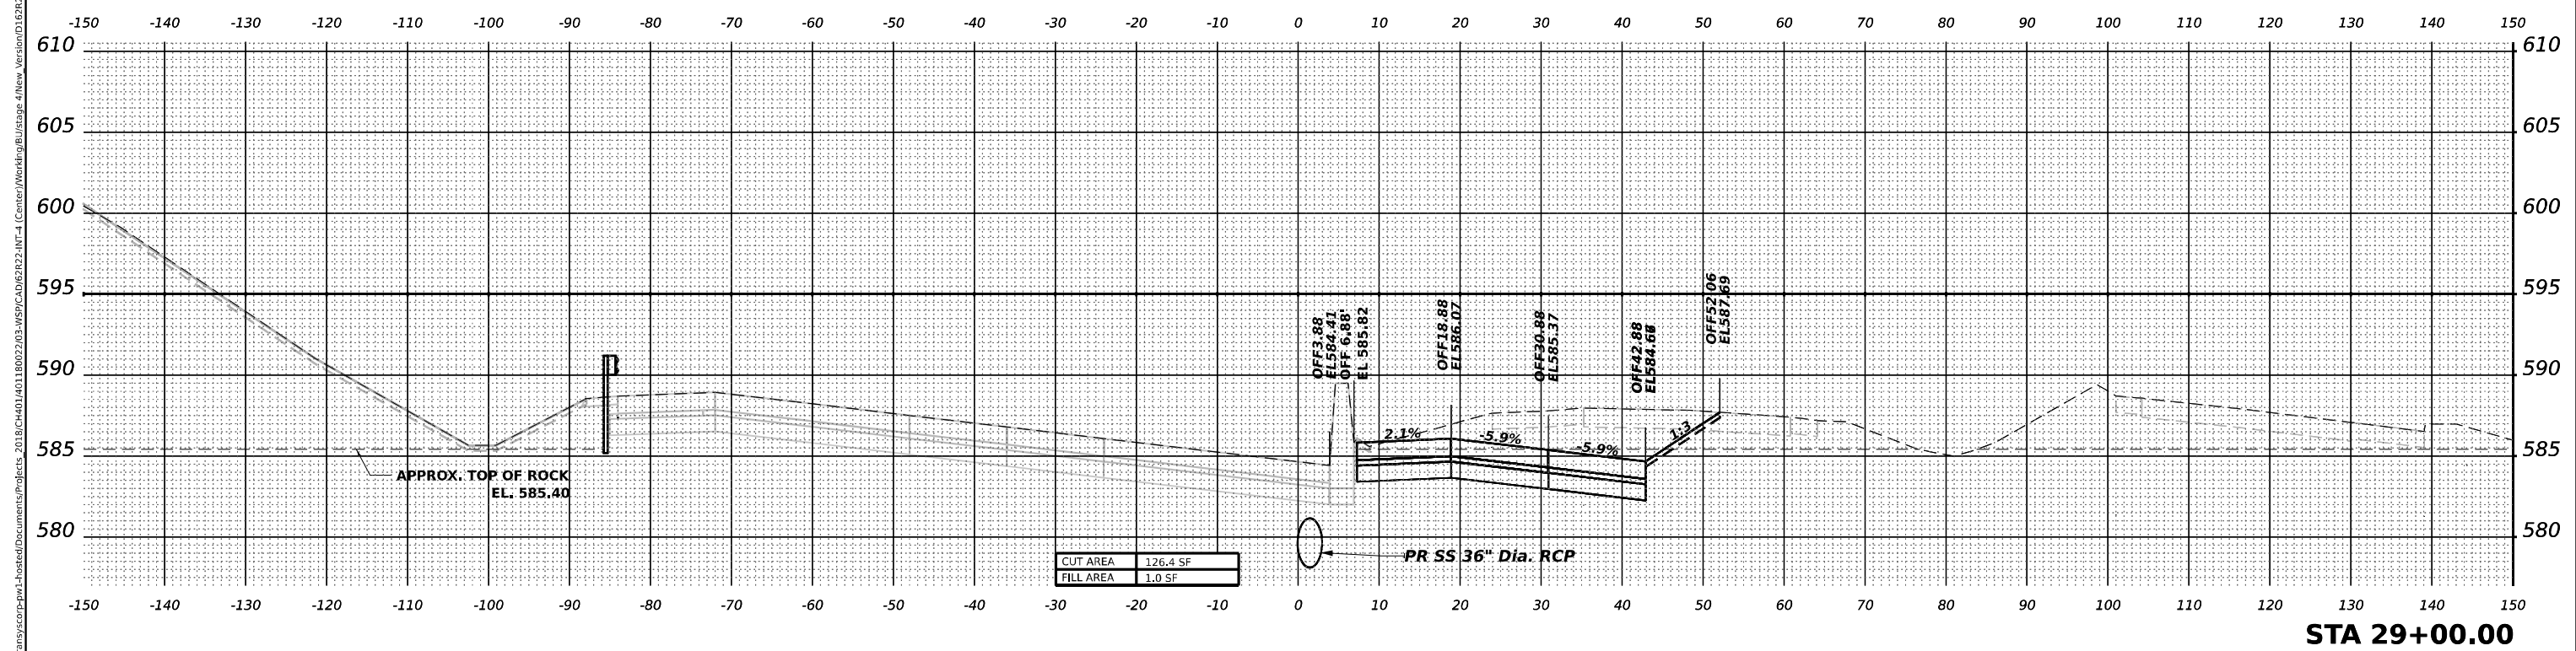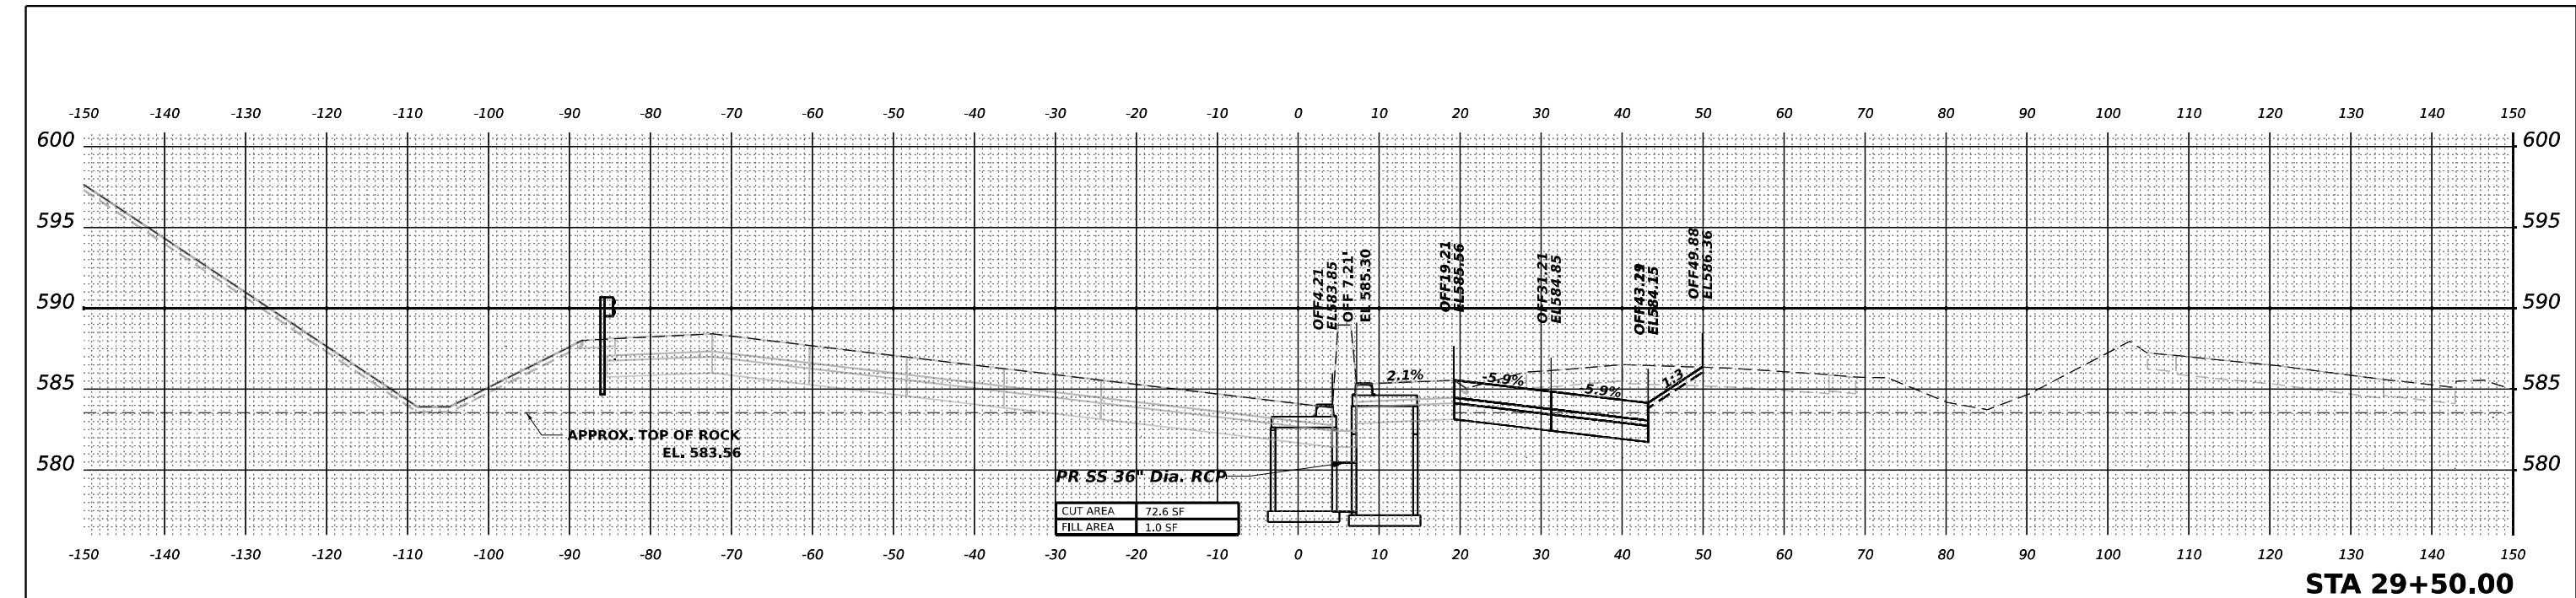

MODEL: PR-80-NORTH-A-32+50.00
FILE NAME: pr80transverse.dgn
C:\Users\jordan\OneDrive\Documents\Projects_2018\CH401\40118002\03-WSP\CAD\62R22-INT-4 (Center)\Working\Bulldoze.dgn

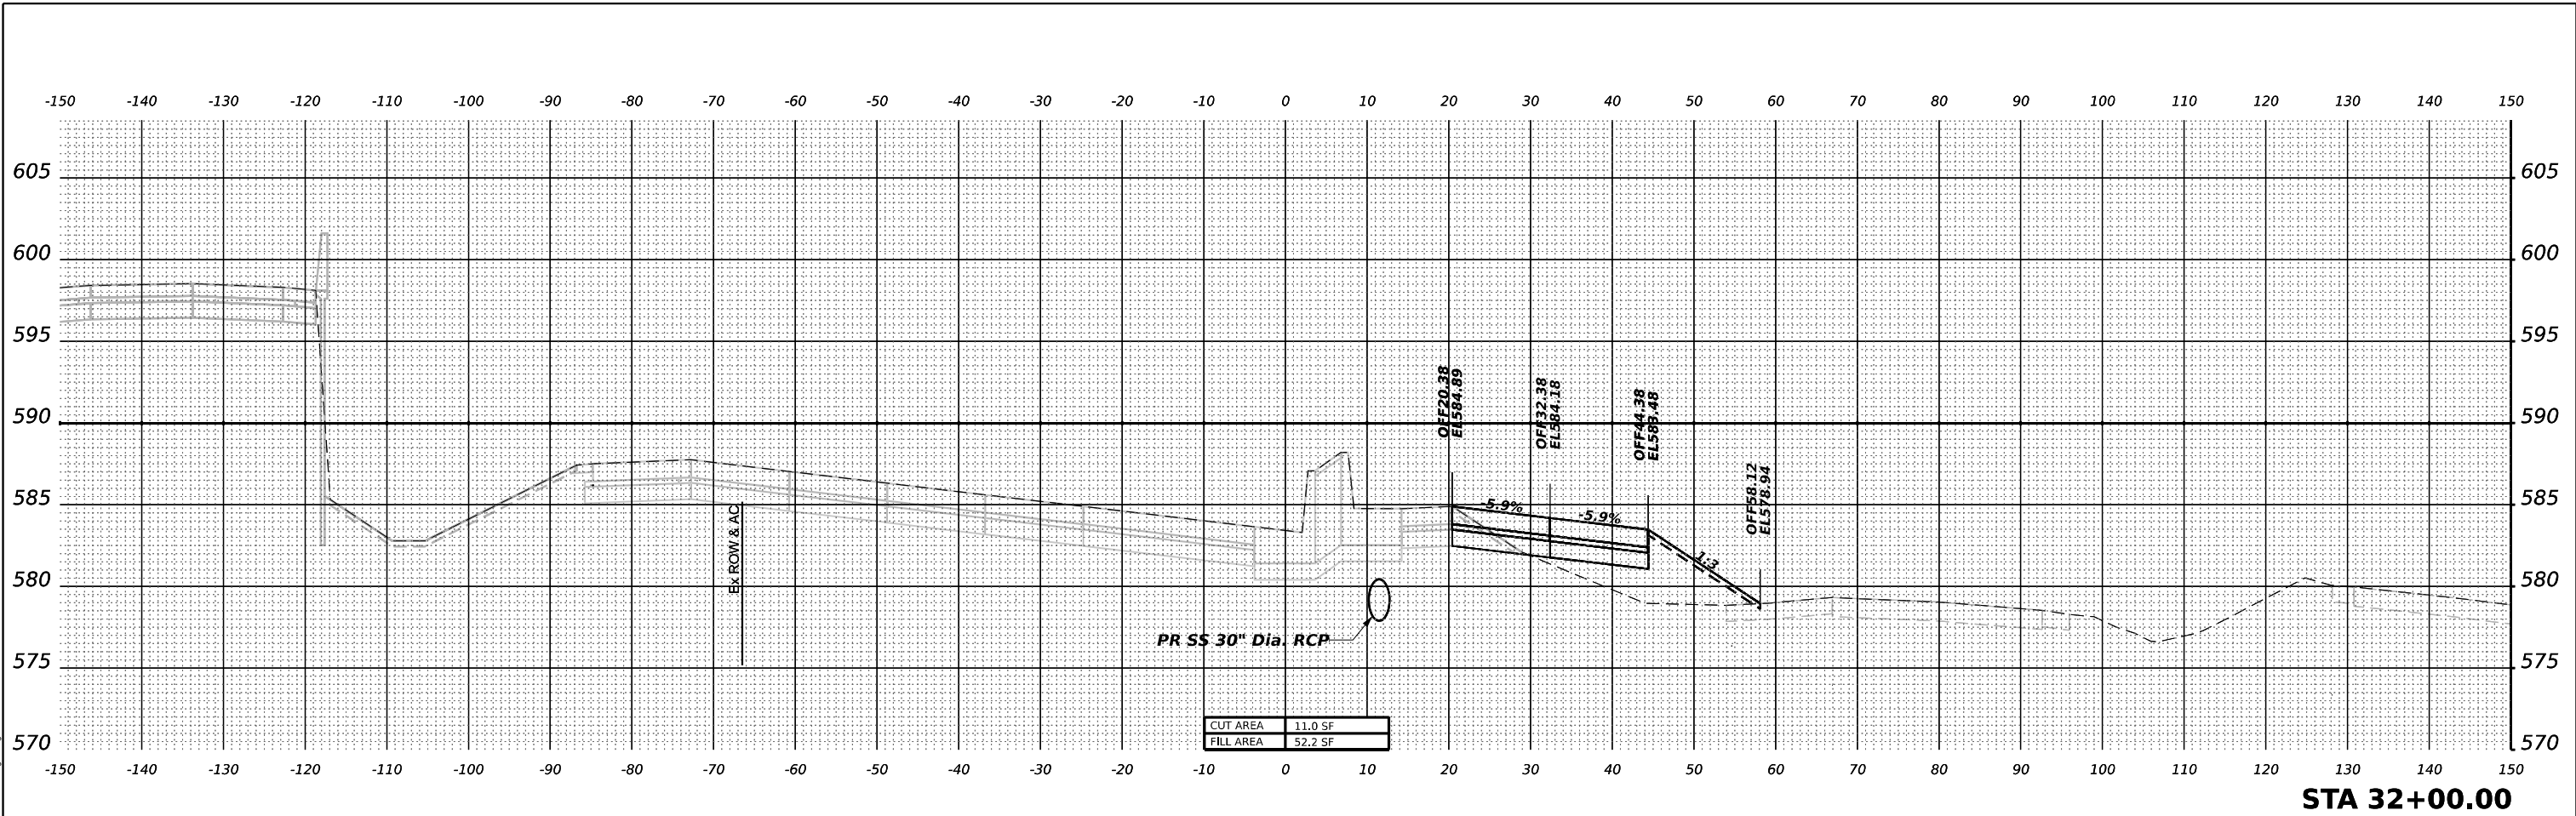


STA 32+00.00

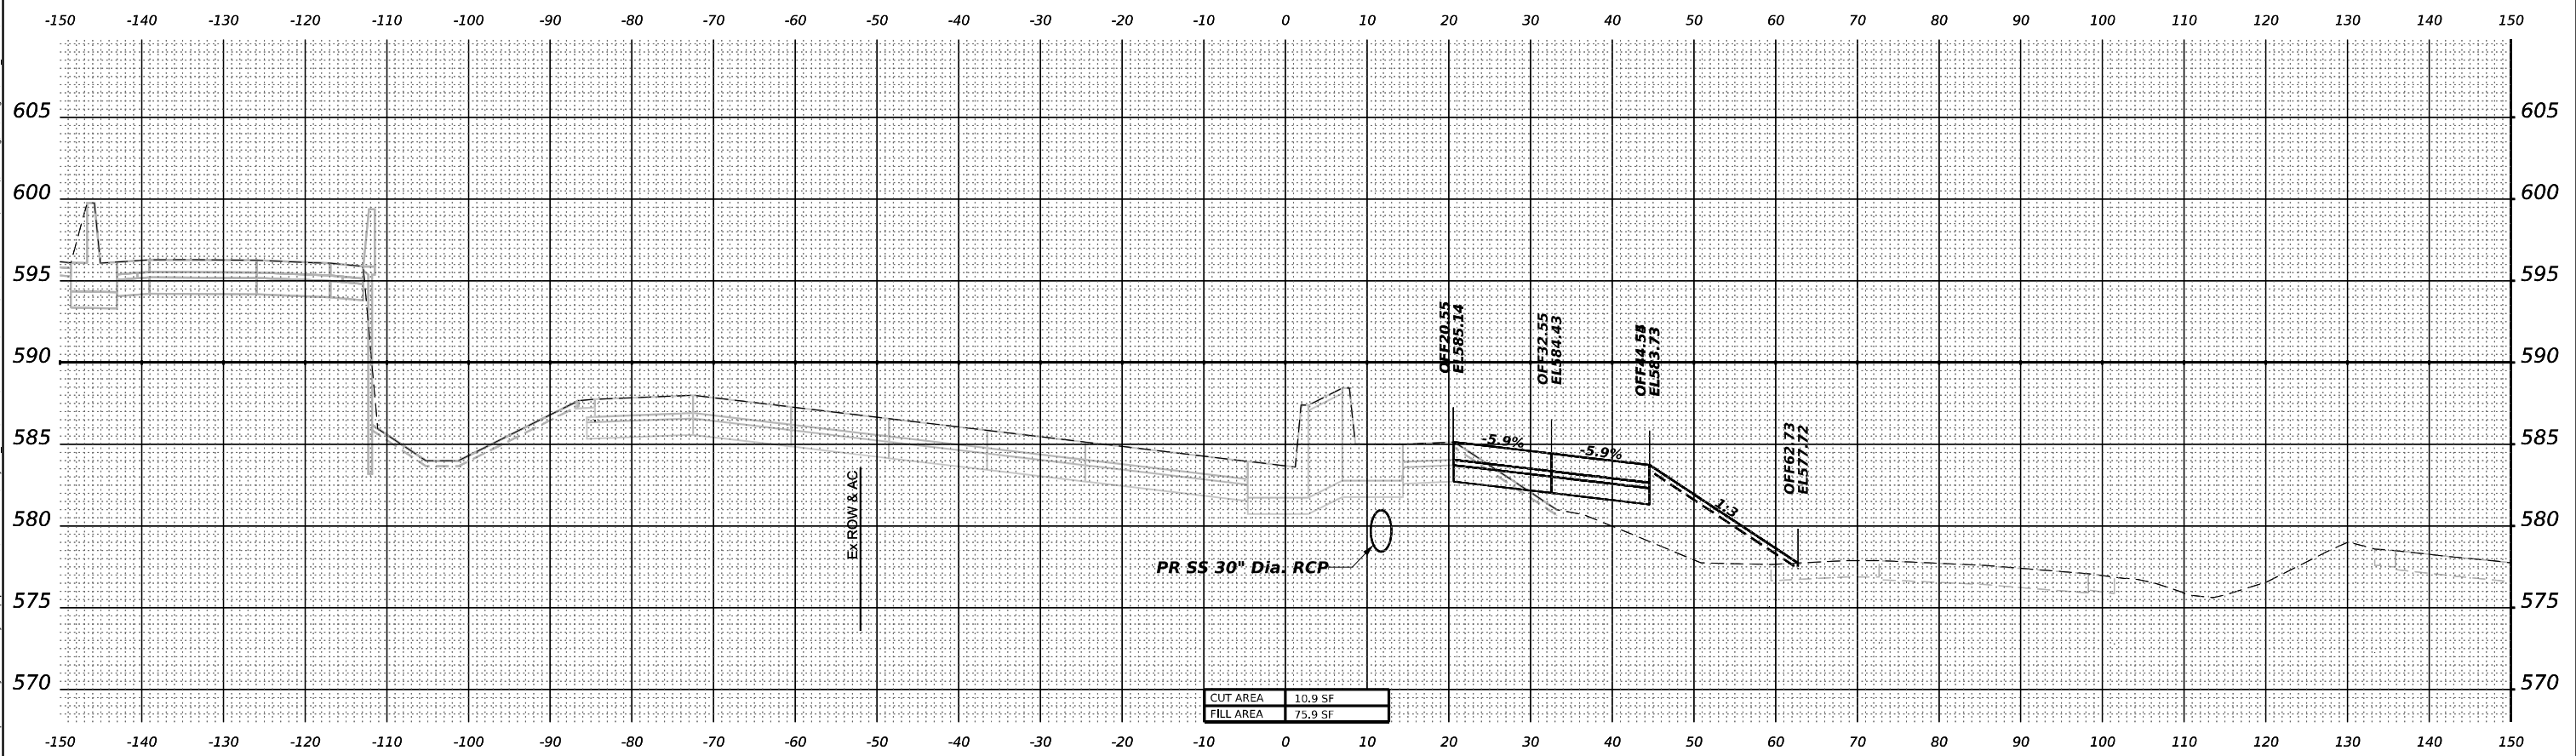

STA 32+50.00

MODEL: PR-80-NORTH-A 33+00.00
FILE NAME: p:\transys\transys\pr-80-north-a 33+00.00.dgn
C:\Users\j44408\OneDrive\Documents\Projects\2018\CH401\401180022\03-WSP\CH401\401180022\NT-4\Center\Working\Bulldoze\Stage4.dgn

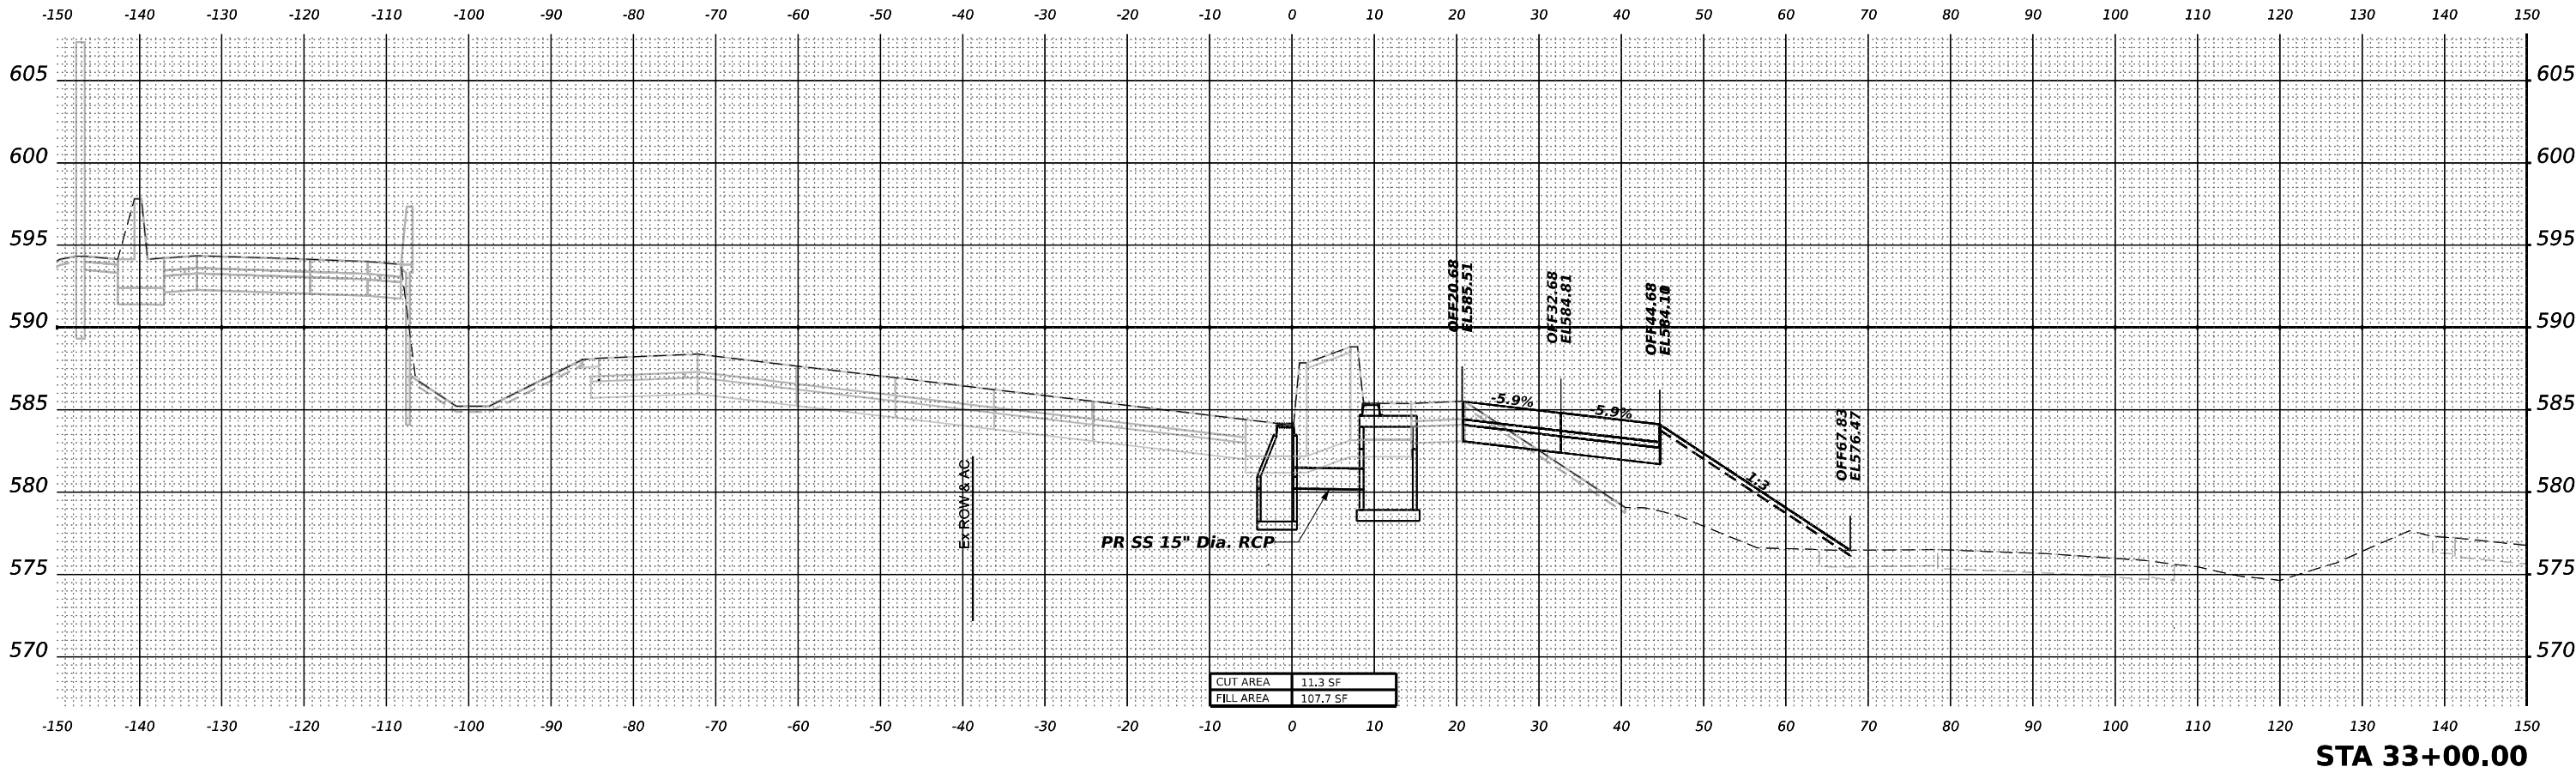

WSP USA Inc.
30 N. LA SALLE STREET
SUITE 4200
CHICAGO, IL 60602
TEL: (312) 782-8150

USER NAME = USDJ744408
PLOT SCALE = 0.16666667" / in.
PLOT DATE = 4/22/2025

DESIGNED - KSD
DRAWN - KSD
CHECKED - MMA
DATE - 4/25/2025



REVISED -
REVISED -
REVISED -
REVISED -

STATE OF ILLINOIS
DEPARTMENT OF TRANSPORTATION


CROSS SECTIONS STAGE 4
I-80

SCALE: HORIZ: 1"=10'
VERT: 1"=5'
SHEET 1 OF 1 SHEETS
STA. 33+00.00 TO STA. 33+00.00


F.A.I. RTE.	SECTION	COUNTY	TOTAL SHEETS	SHEET NO.
80	FAI 80 21 INTERCHANGE	WILL	1209	1042
CONTRACT NO. 62R22				
ILLINOIS FED. AID PROJECT				

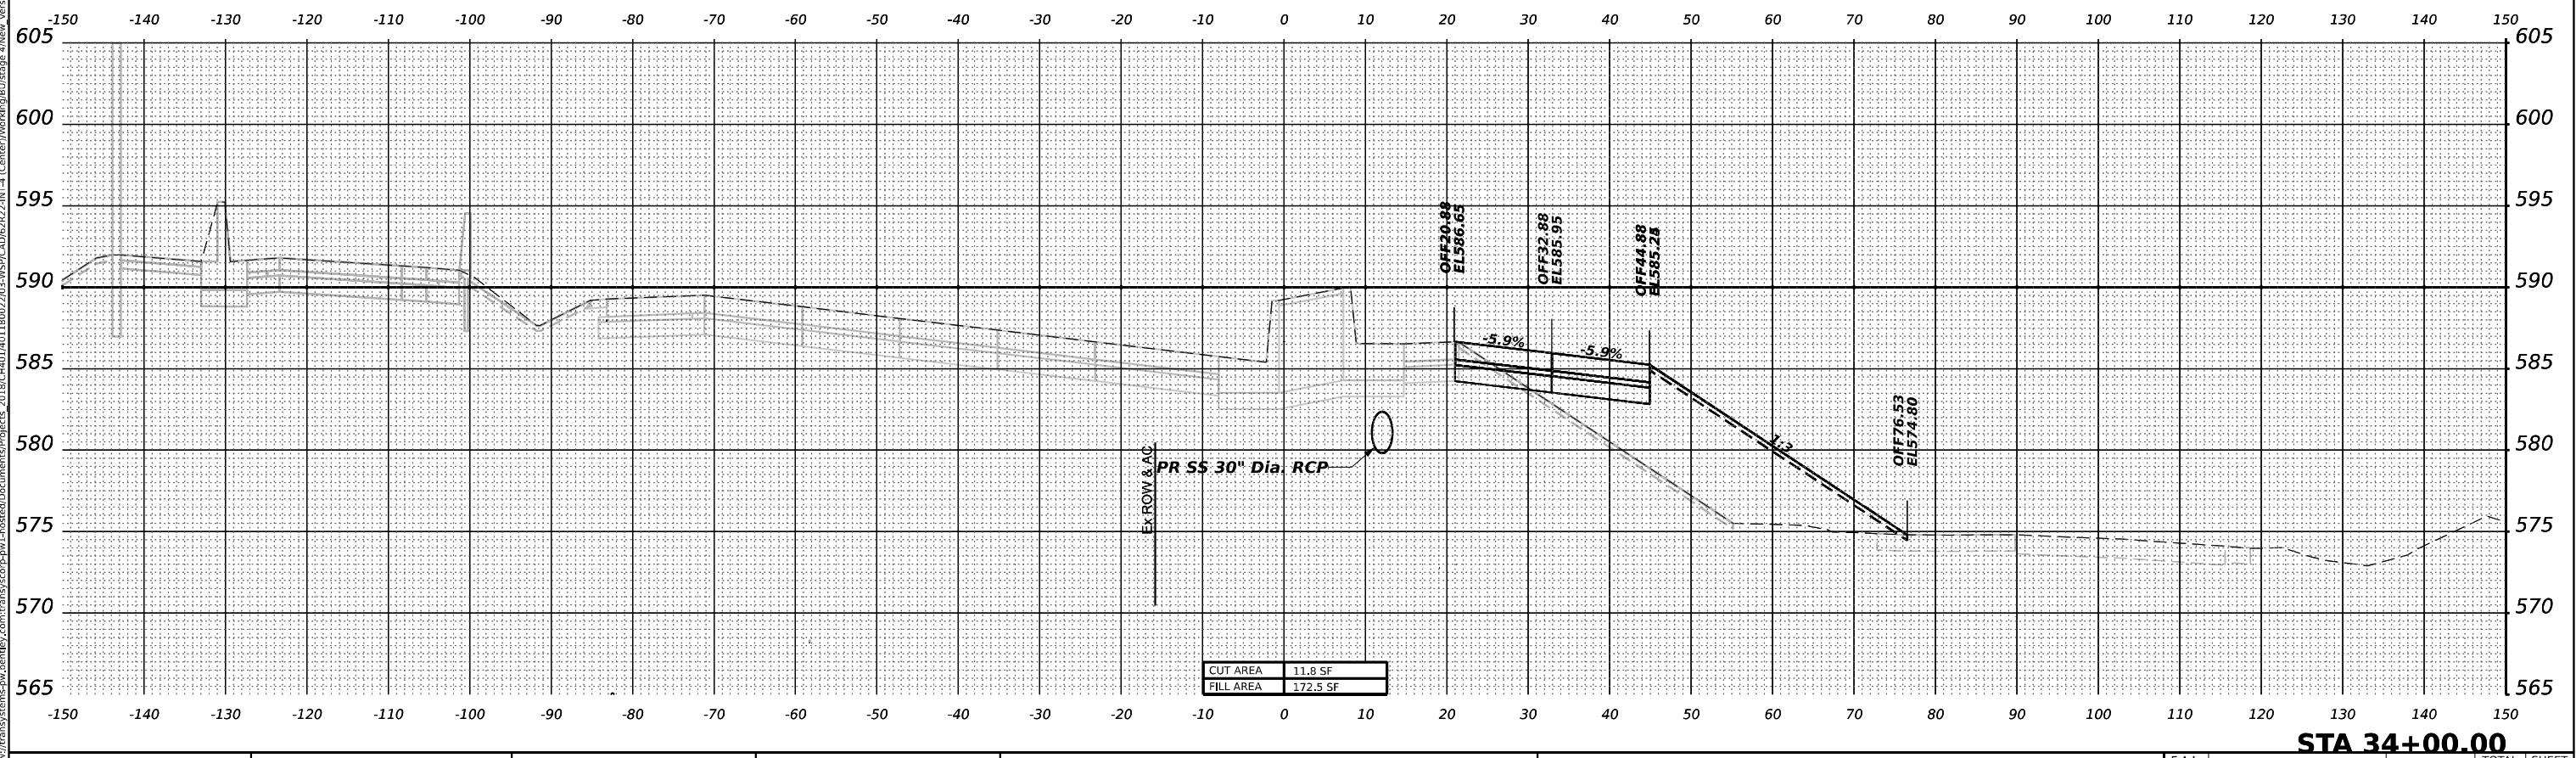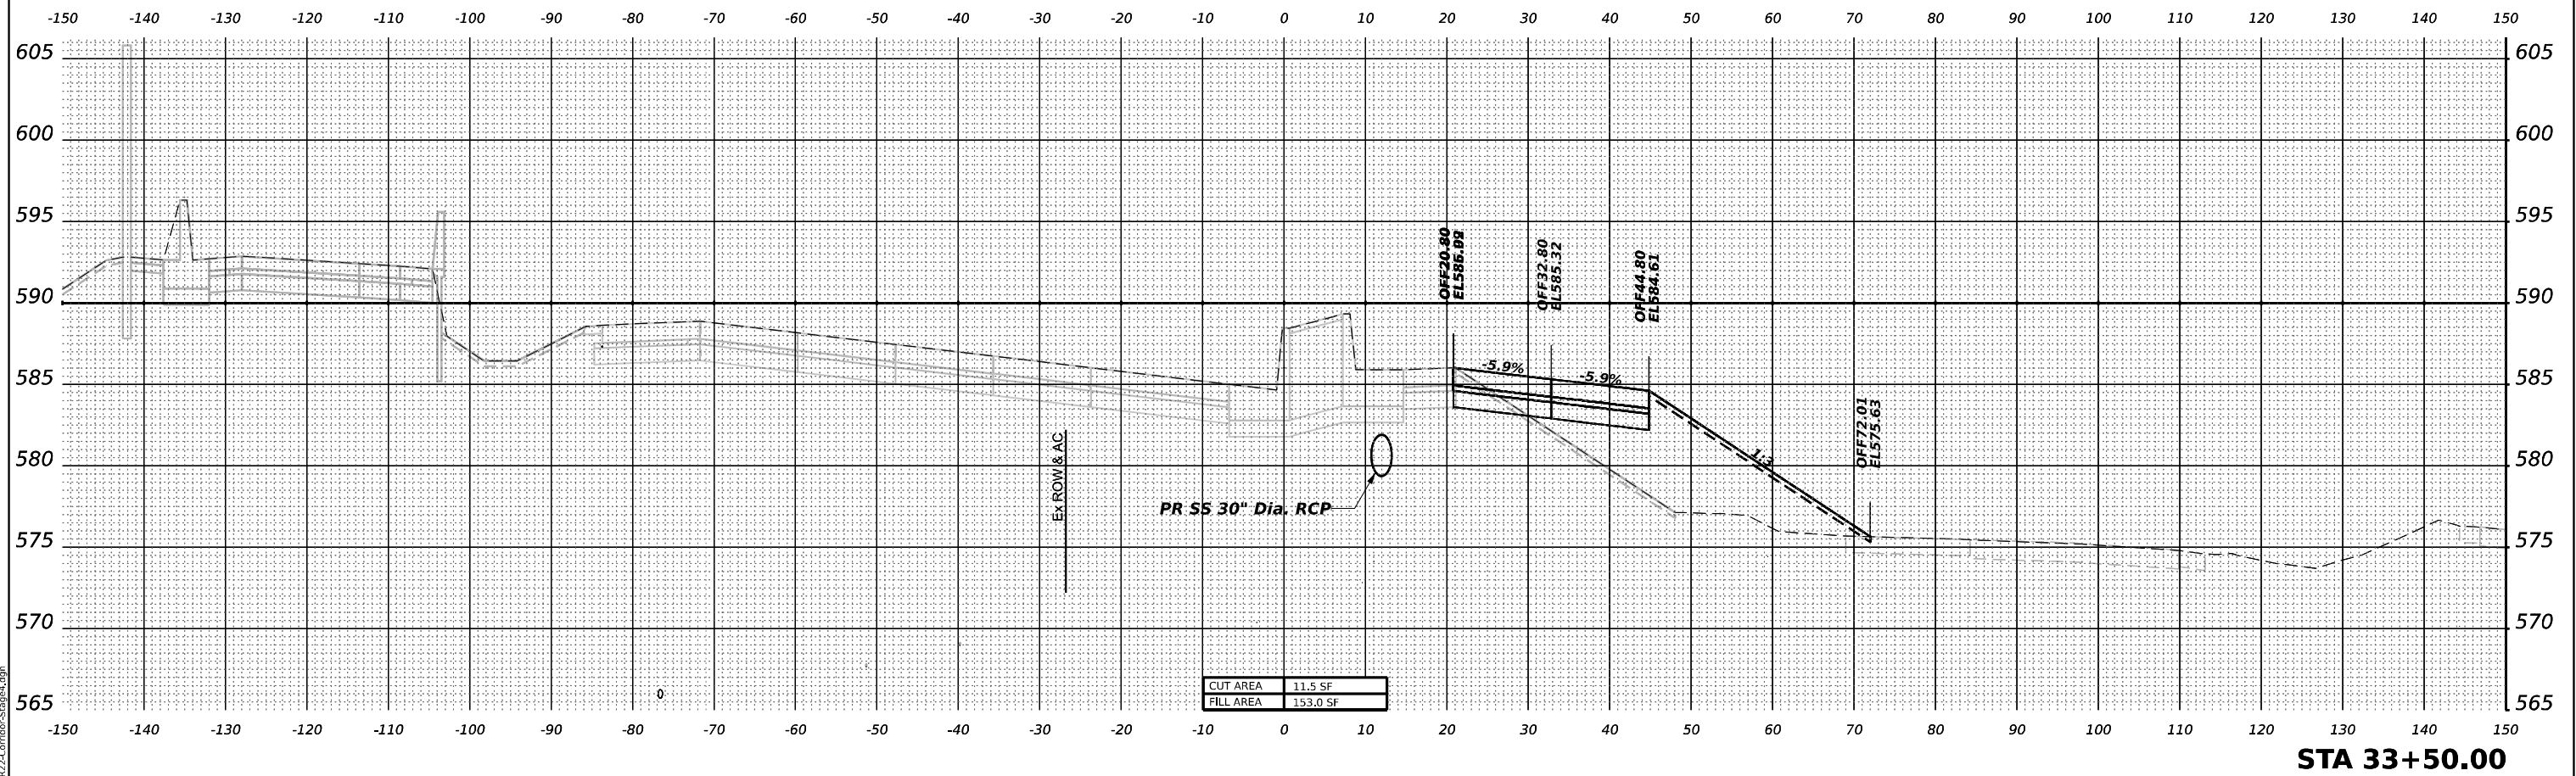

MODEL: PR-80-NORTH-A-35+50.00
FILE NAME: p:\transys\transys\corporate\p1\hatched\Documents\Projects_2018\CH401\401180022\03-VSP\CD\62R22-INT-4_Center\Working\Bulldoze-4\New_Version\03162R22-Corridor-Stage4.dgn

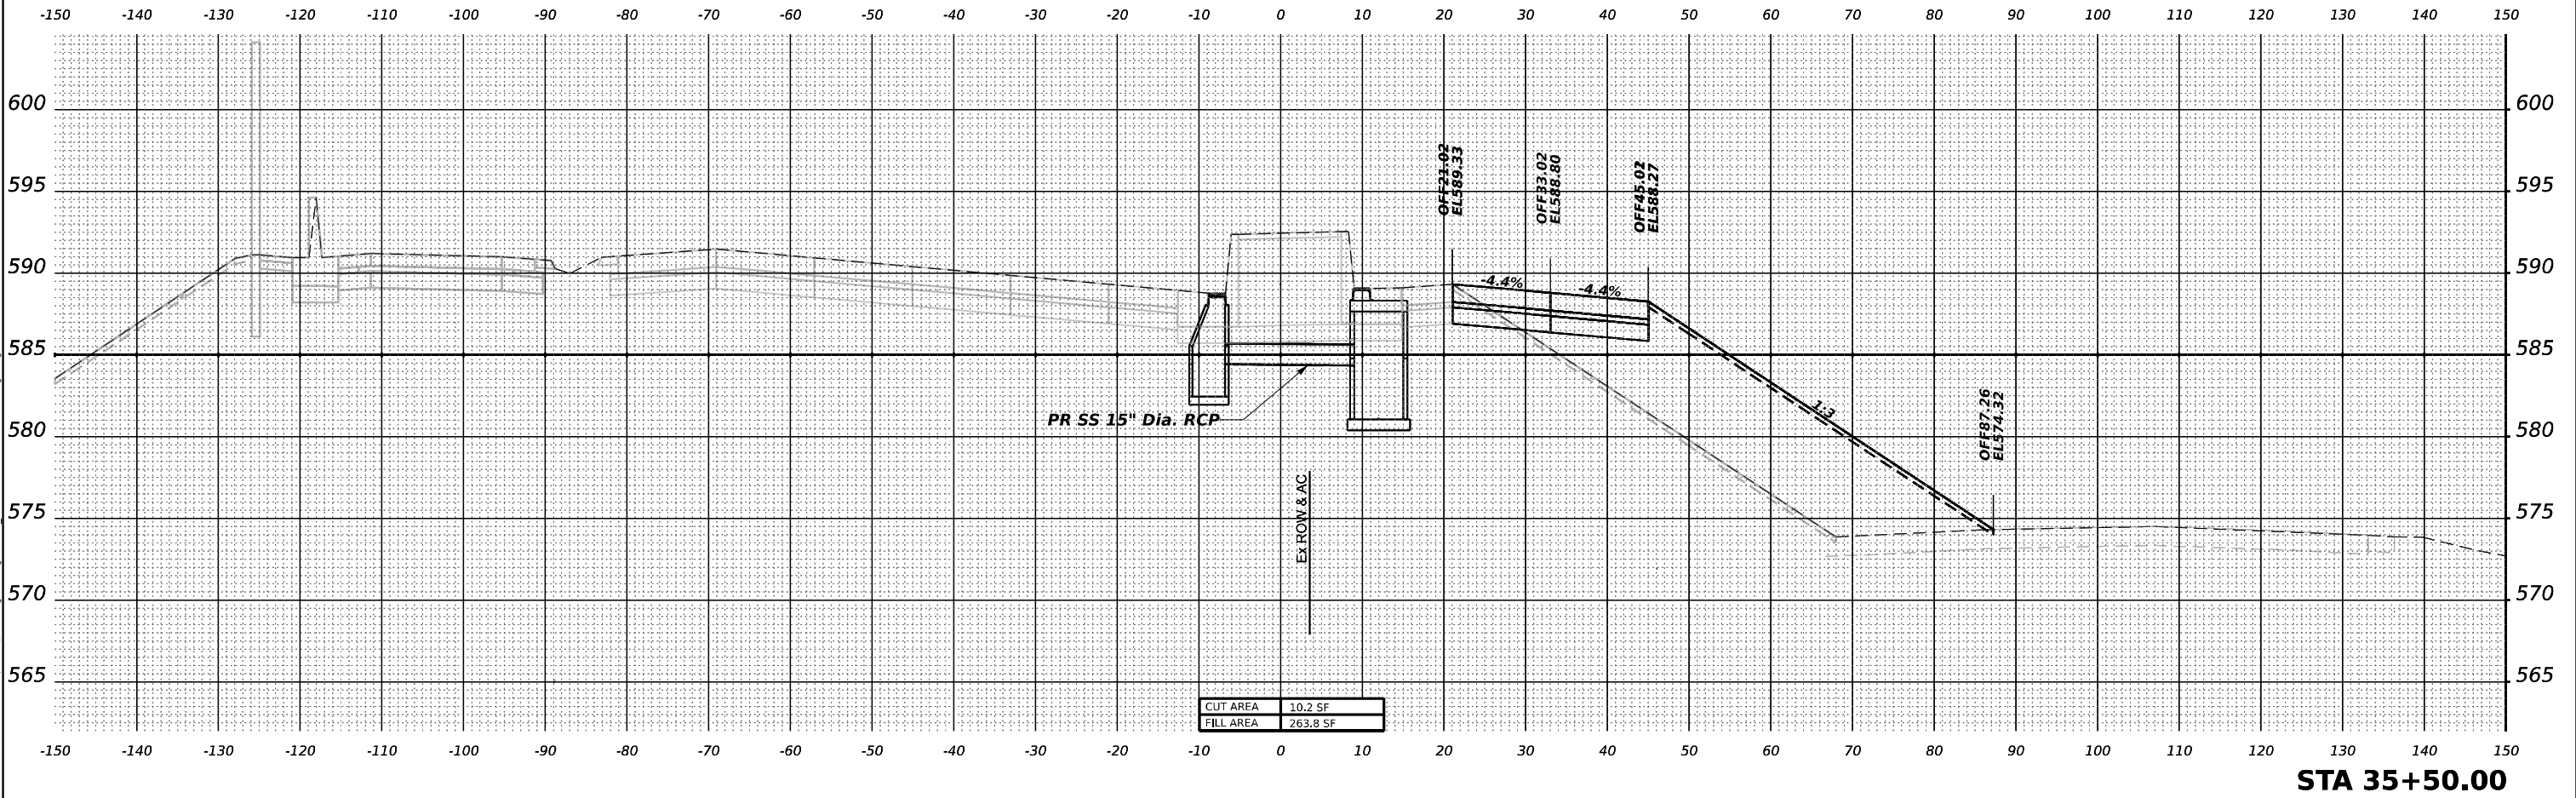

MODEL: PR-80-NORTH-A 36+00.00
FILE NAME: p:\work\trans\trans\corporate\p1\hatched\Documents\Projects_2018\CH401\401180022\03-WSP\Working\Ultimate\New_Version\0162R22-Corridor-Stage4.dgn

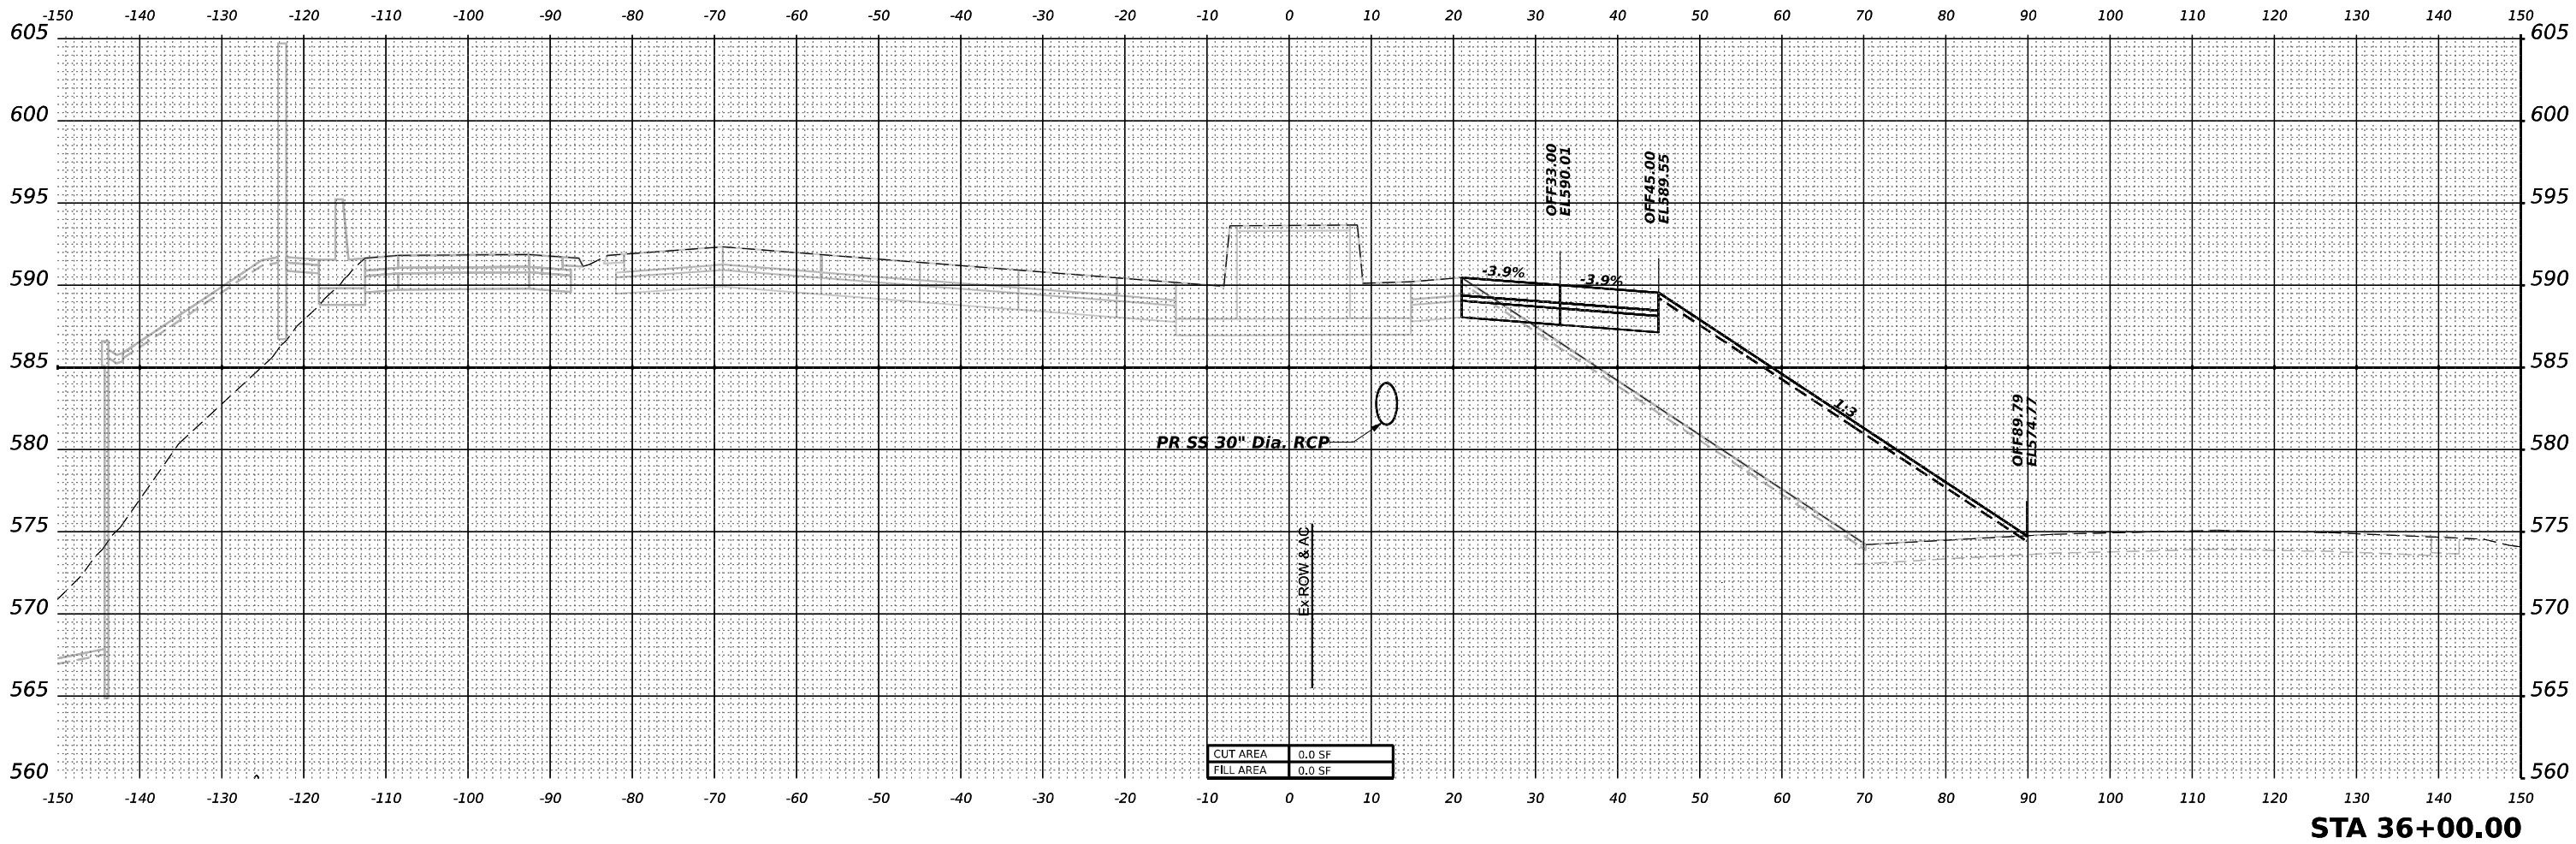

WSP USA INC.
30 N. LA SALLE STREET
SUITE 4200
CHICAGO, IL 60602
TEL: (312) 782-8150

USER NAME = USDJ744408
PLOT SCALE = 0.16666667" / in.
PLOT DATE = 4/22/2025

DESIGNED - KSD
DRAWN - KSD
CHECKED - MMA
DATE - 4/25/2025


REVISED - _____
REVISED - _____
REVISED - _____
REVISED - _____

STATE OF ILLINOIS
DEPARTMENT OF TRANSPORTATION

CROSS SECTIONS STAGE 4
I-80

SCALE: HORIZ: 1"=10'
VERT: 1"=5'
SHEET _ OF _ SHEETS STA. _ TO STA. _

F.A.I. RTE.	SECTION	COUNTY	TOTAL SHEETS	SHEET NO.
80	FAI 80 21 INTERCHANGE	WILL	1209	1046
CONTRACT NO. 62R22				
ILLINOIS FED. AID PROJECT				

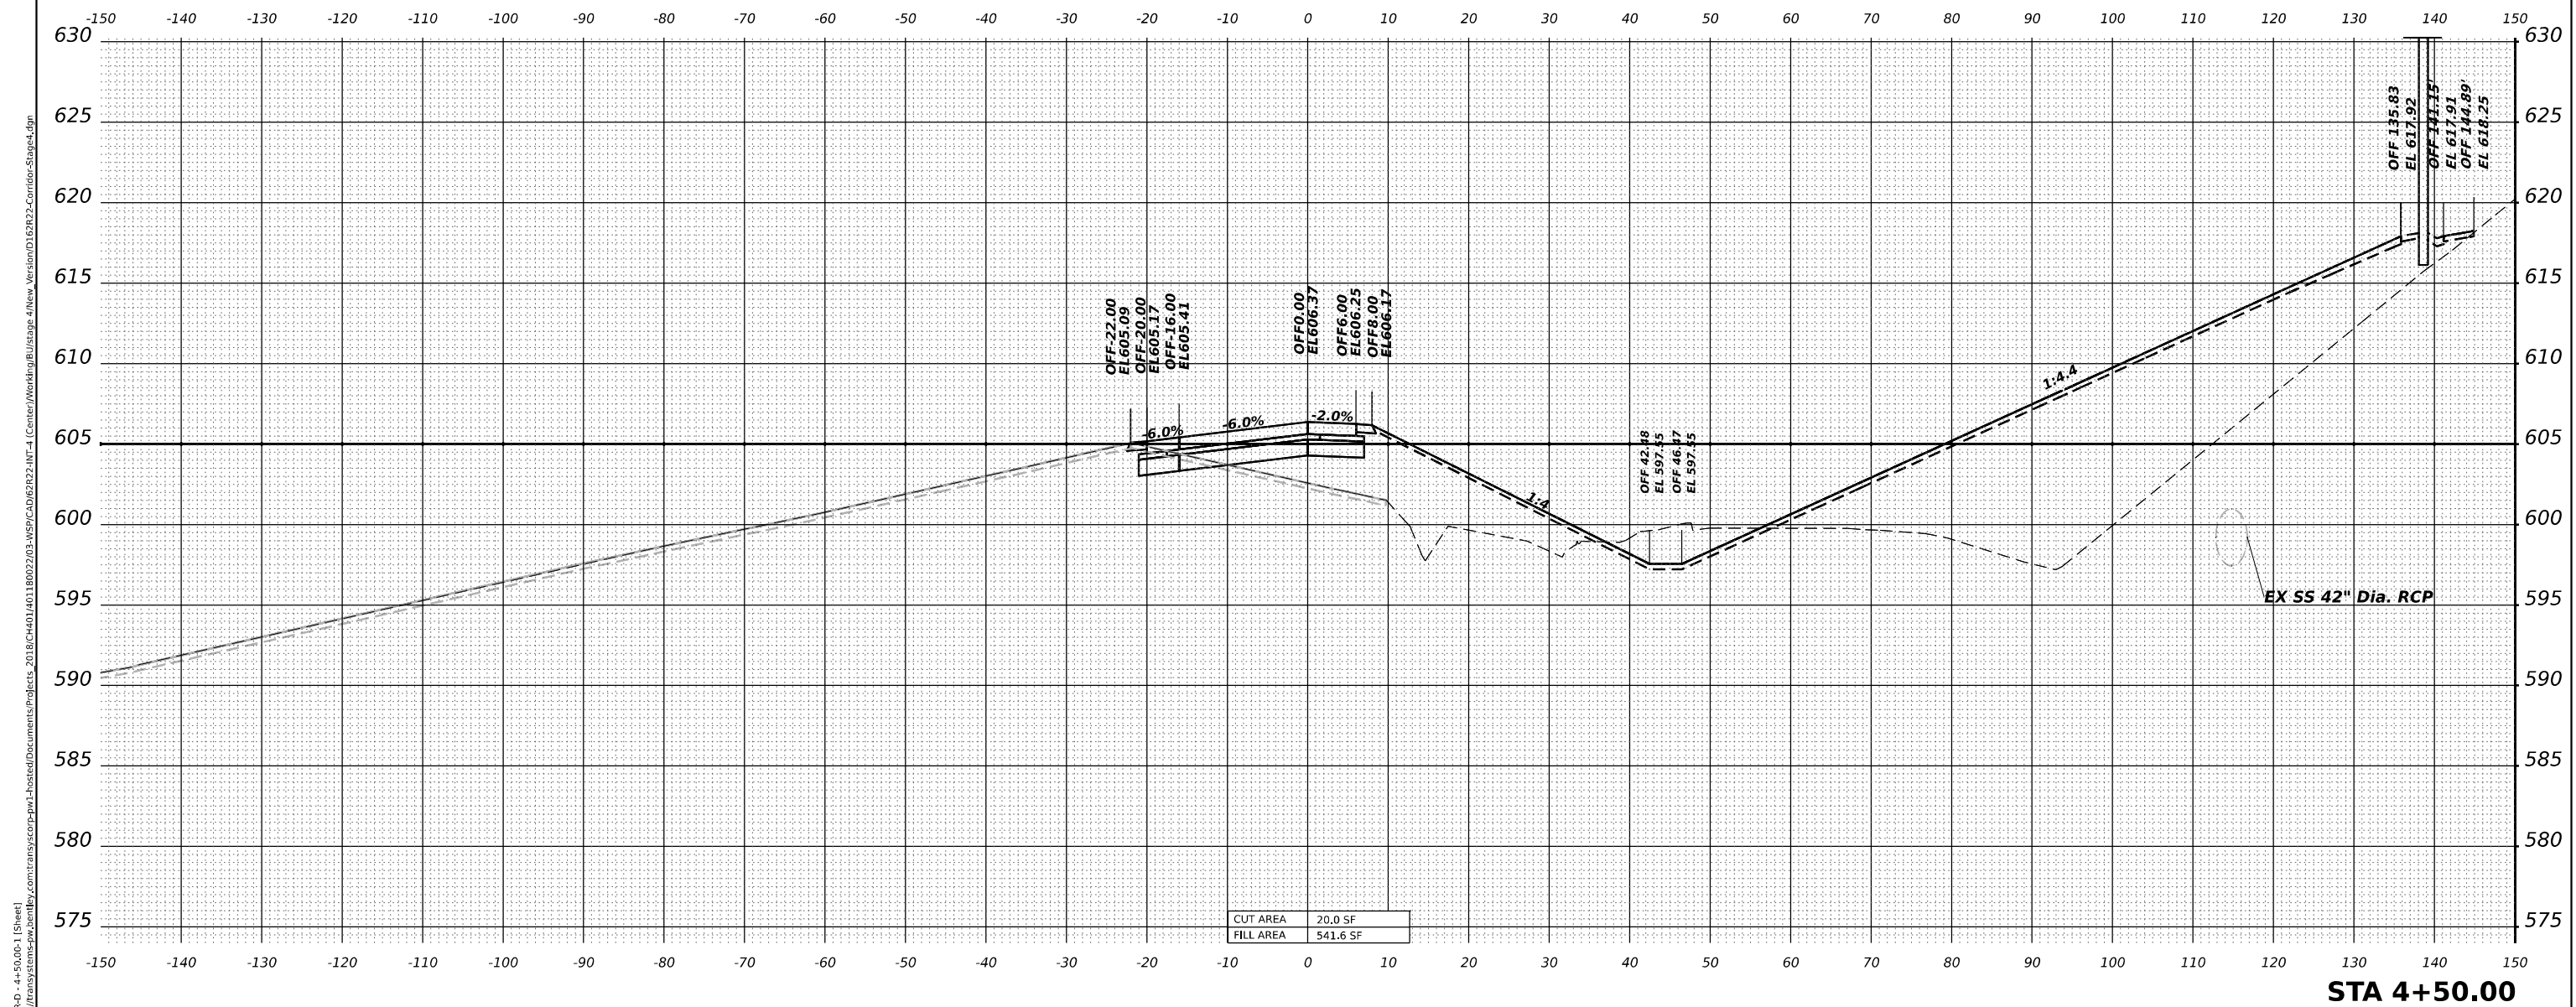

STA 4+50.00



USER NAME	= USDJ744408
-----------	--------------

PLOT SCALE = 0.16666667' / in.

PLOT DATE = 4/22/2025

DESIGNED - KSD

CHECKED - MMA

DATE - 4/25/2025

REVISÉ -

REVISÉ

REVISÉ -

**STATE OF ILLINOIS
DEPARTMENT OF TRANSPORTATION**

**CROSS SECTIONS STAGE 4
RAMP D**

SCALE: HORIZ: 1"=10'	SHEET	OF	SHEETS	STA.	TO STA.
----------------------	-------	----	--------	------	---------

F.A.I.

60

--	--

SECTION

00 21 INTERCITA

ILLINOIS


COUNTY

CONTRA

PROJECT

TOTAL	SHEET
-------	-------


1209	1050
ST NO. 62B22	

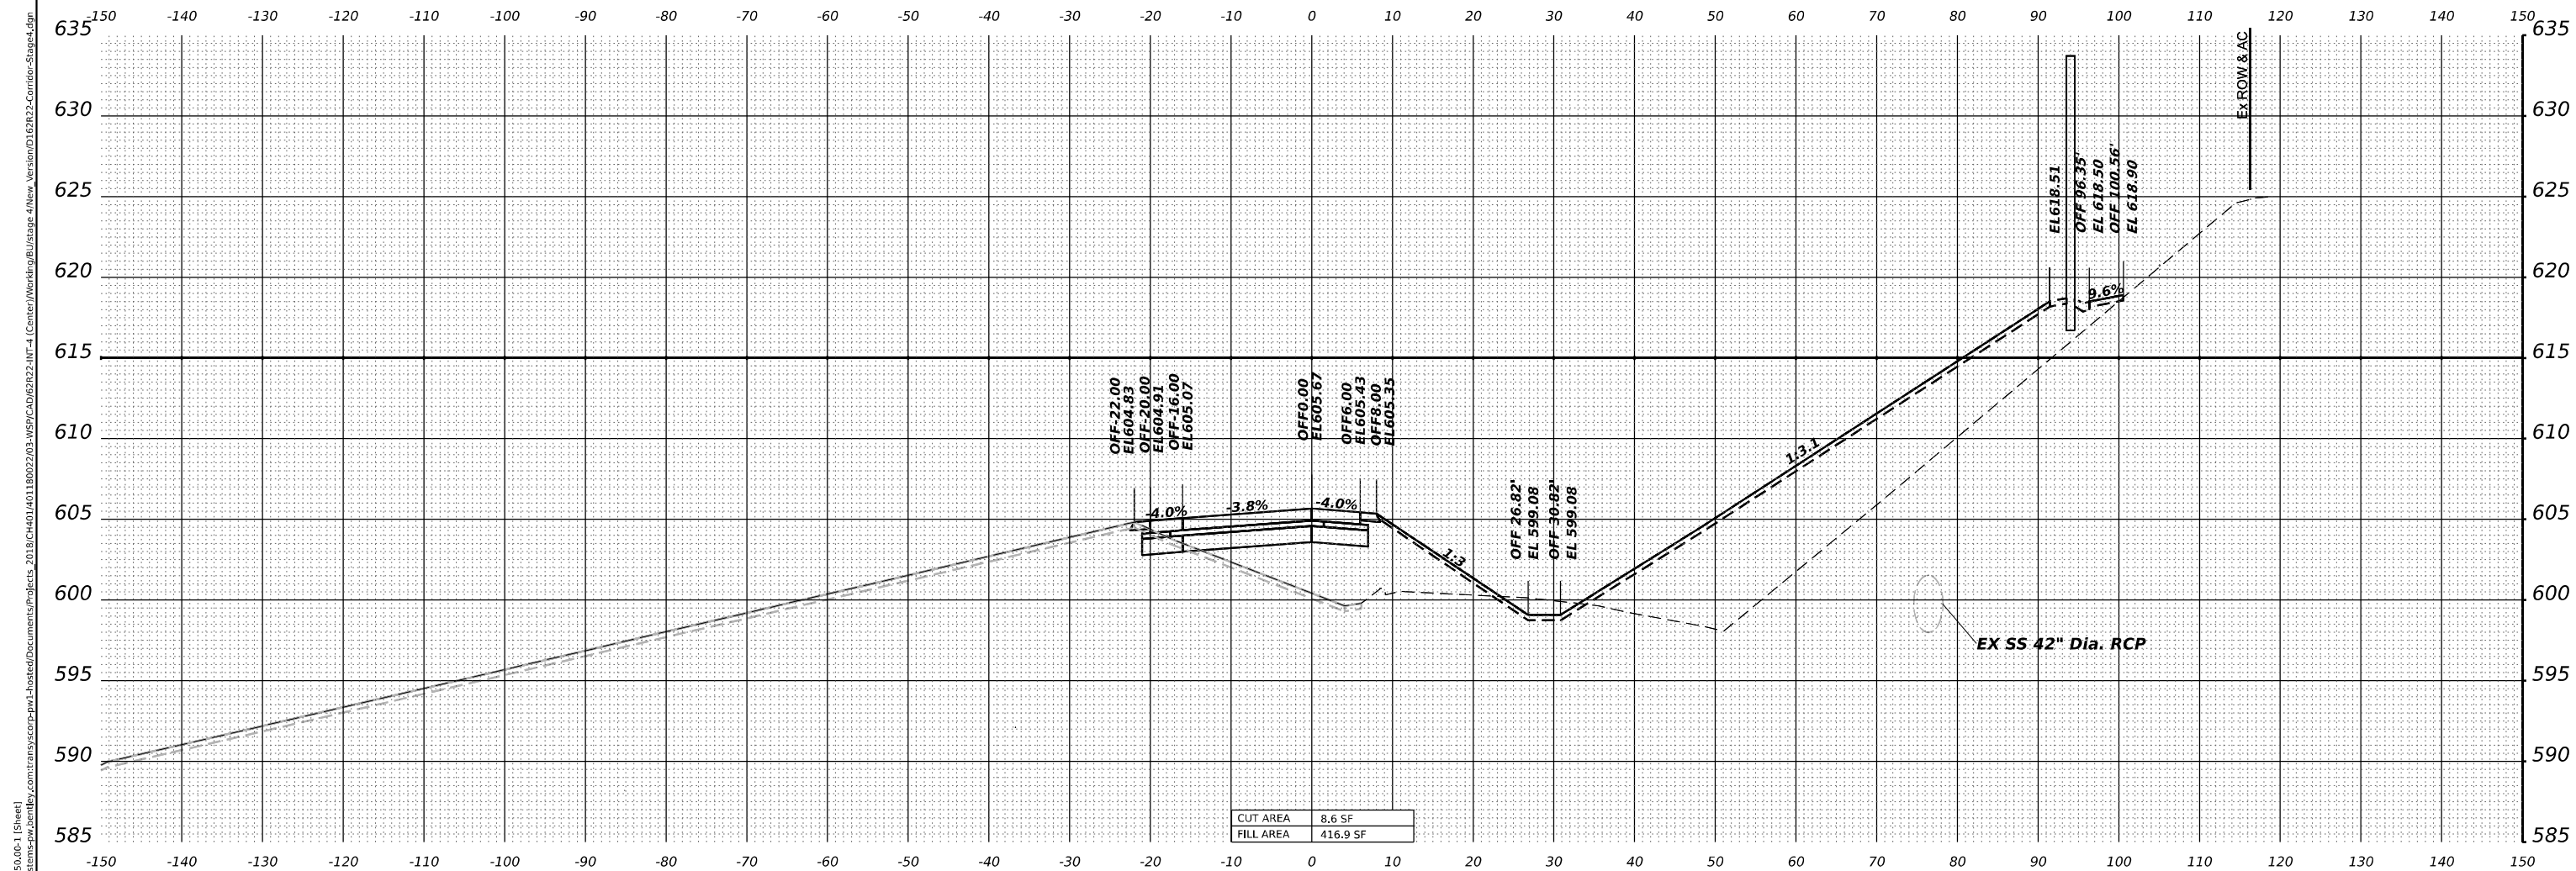

STA 5+50.00

MODEL - CENTER FILE NAME - DWG WSP WSP USA Inc. 30 N. LASALLE STREET SUITE 4200 CHICAGO, IL 60602 TEL: (312) 782-8150	USER NAME = USDJ744408 DESIGNED - KSD REVISED -	STATE OF ILLINOIS DEPARTMENT OF TRANSPORTATION	CROSS SECTIONS STAGE 4 RAMP D				F.A.I. RTE. 80	SECTION FAI 80 21 INTERCHANGE	COUNTY WILL	TOTAL SHEETS 1209	SHEET NO. 1052	
	PLOT SCALE = 0.16666667' / in. CHECKED - MMA REVISED -						CONTRACT NO. 62R22					
	PLOT DATE = 4/22/2025 DATE - 4/25/2025 REVISED -											
	SCALE: HORIZ: 1"=10' VERT: 1"=5'				SHEET	OF	SHEETS	STA.	TO STA.			



MODEL: CENTER-D - 7+00.00-1 [Sheet]
FILE NAME: p:\transportation\p\ad\by\comtrans\corp\p\l\h\ed\Documents\Projects_2018\CH401\401180022\03-WSP\CH401\401180022\03-WSP\CH401\401180022\INT-4 [Center]Work\fig\B\stage 4\New_Version\016\022-Corridor-Stage4.dgn

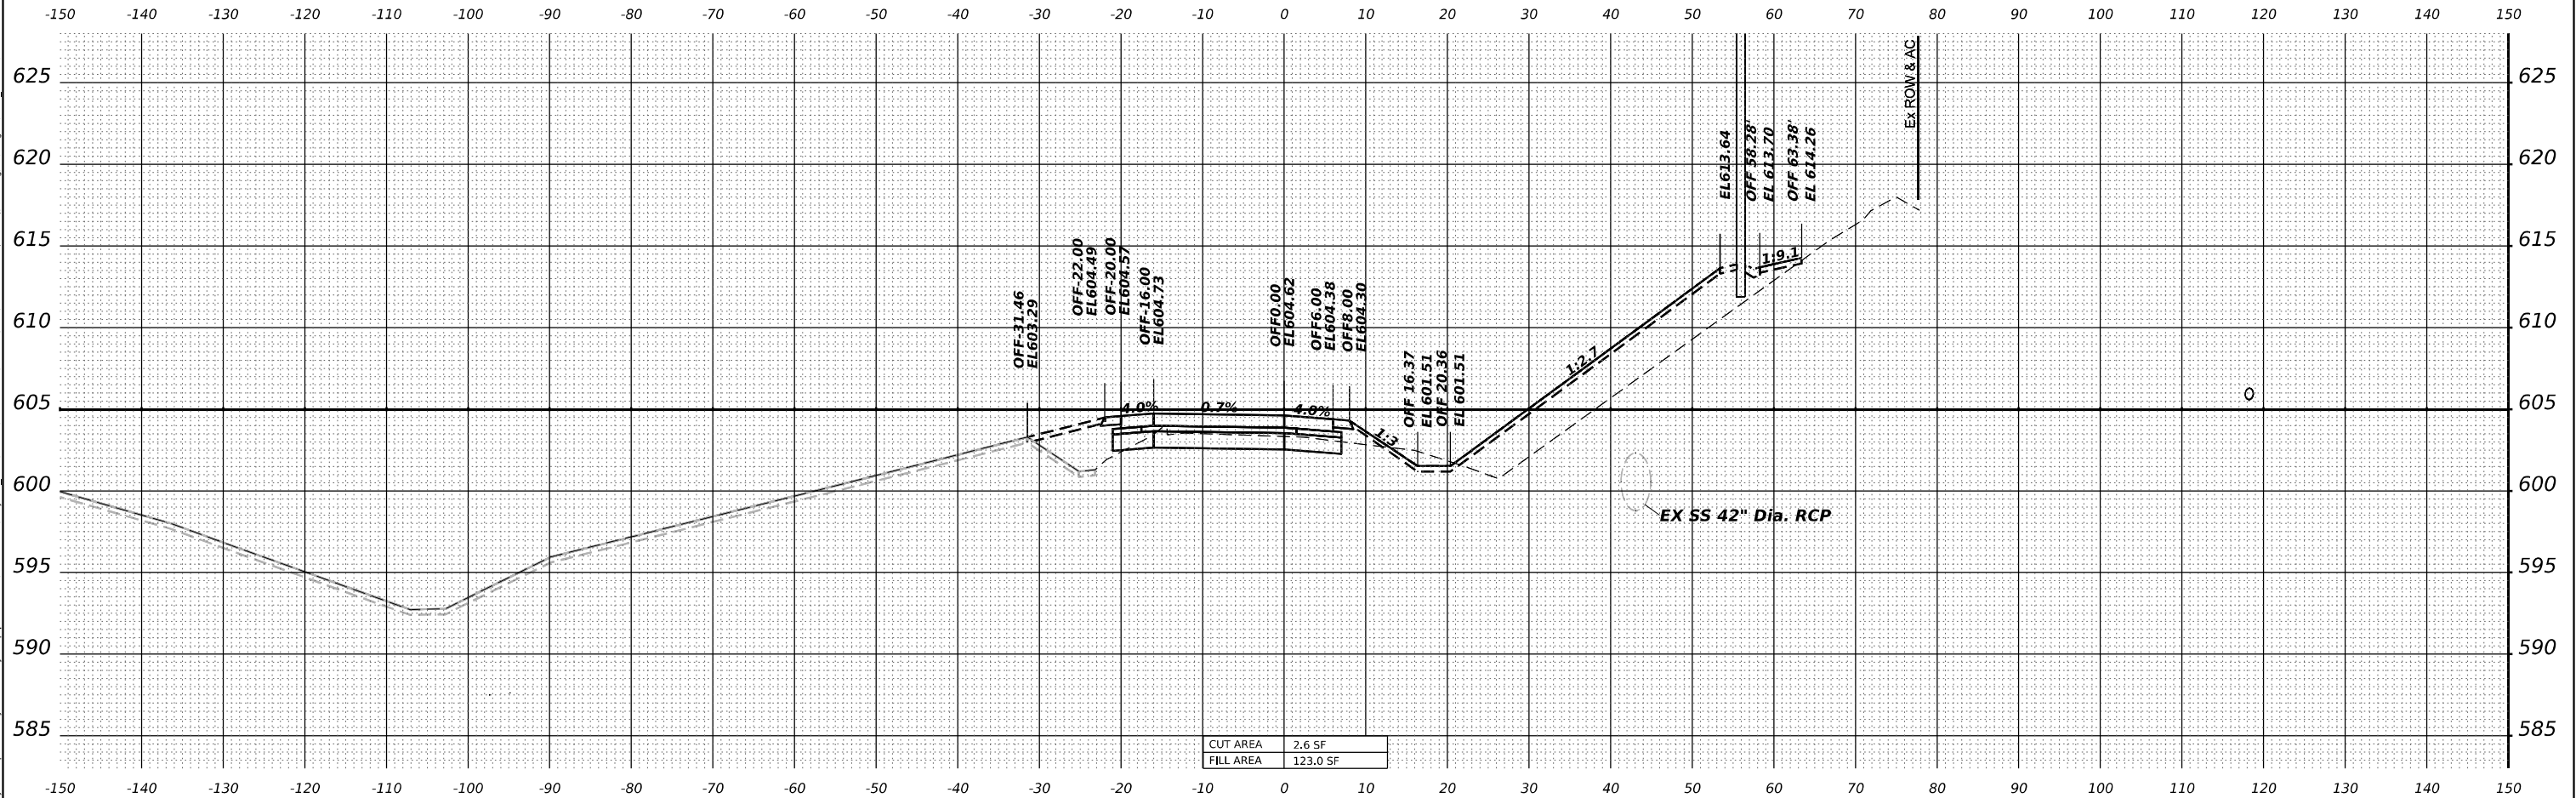


STA 7+00.00

WSP WSP USA Inc. 30 N. LA SALLE STREET SUITE 4200 CHICAGO, IL 60602 TEL: (312) 782-8150	USER NAME = USDJ744408		DESIGNED - KSD		REVISED -		STATE OF ILLINOIS DEPARTMENT OF TRANSPORTATION										CROSS SECTIONS STAGE 4 RAMP D										F.A.I. RTE.	SECTION		COUNTY	TOTAL SHEETS	SHEET NO.								
	DRAWN - KSD		CHECKED - MMA		REVISED -												80			FAI 80 21 INTERCHANGE			WILL			1209			1055											
	PLOT SCALE = 0.16666667 ' / in.		DATE - 4/25/2025		REVISED -												SCALE: HORIZ: 1"=10' VERT: 1"=5'										SHEET	OF	SHEETS	STA.	TO STA.					CONTRACT NO. 62R22				
	PLOT DATE = 4/22/2025																														ILLINOIS FED. AID PROJECT									

MODEL: CENTER-D - 7+50.00-1 [Sheet]
FILE NAME: p:\projects\trans\stage4\stage4.dgn
PROJECT: 2018 CH401.401.180022.03-WS9\CD\62R22-INT-4 [Center]Work\stage4\stage4.dgn

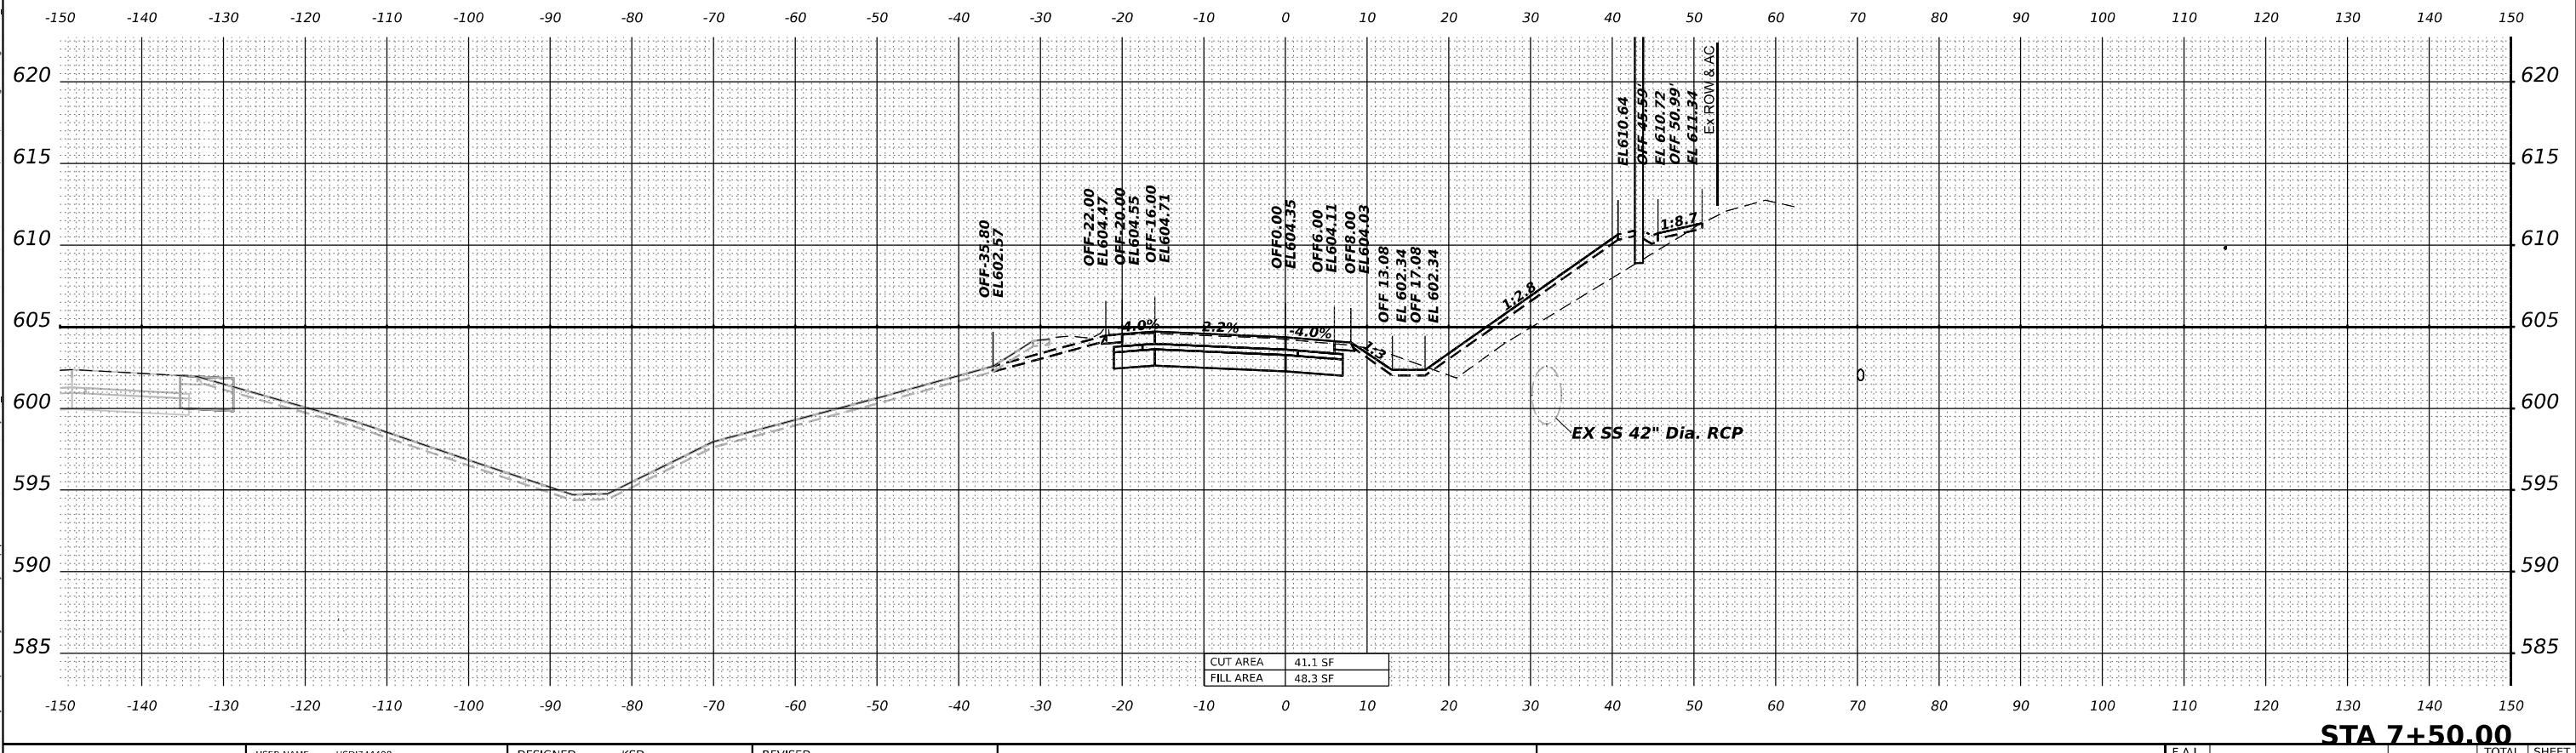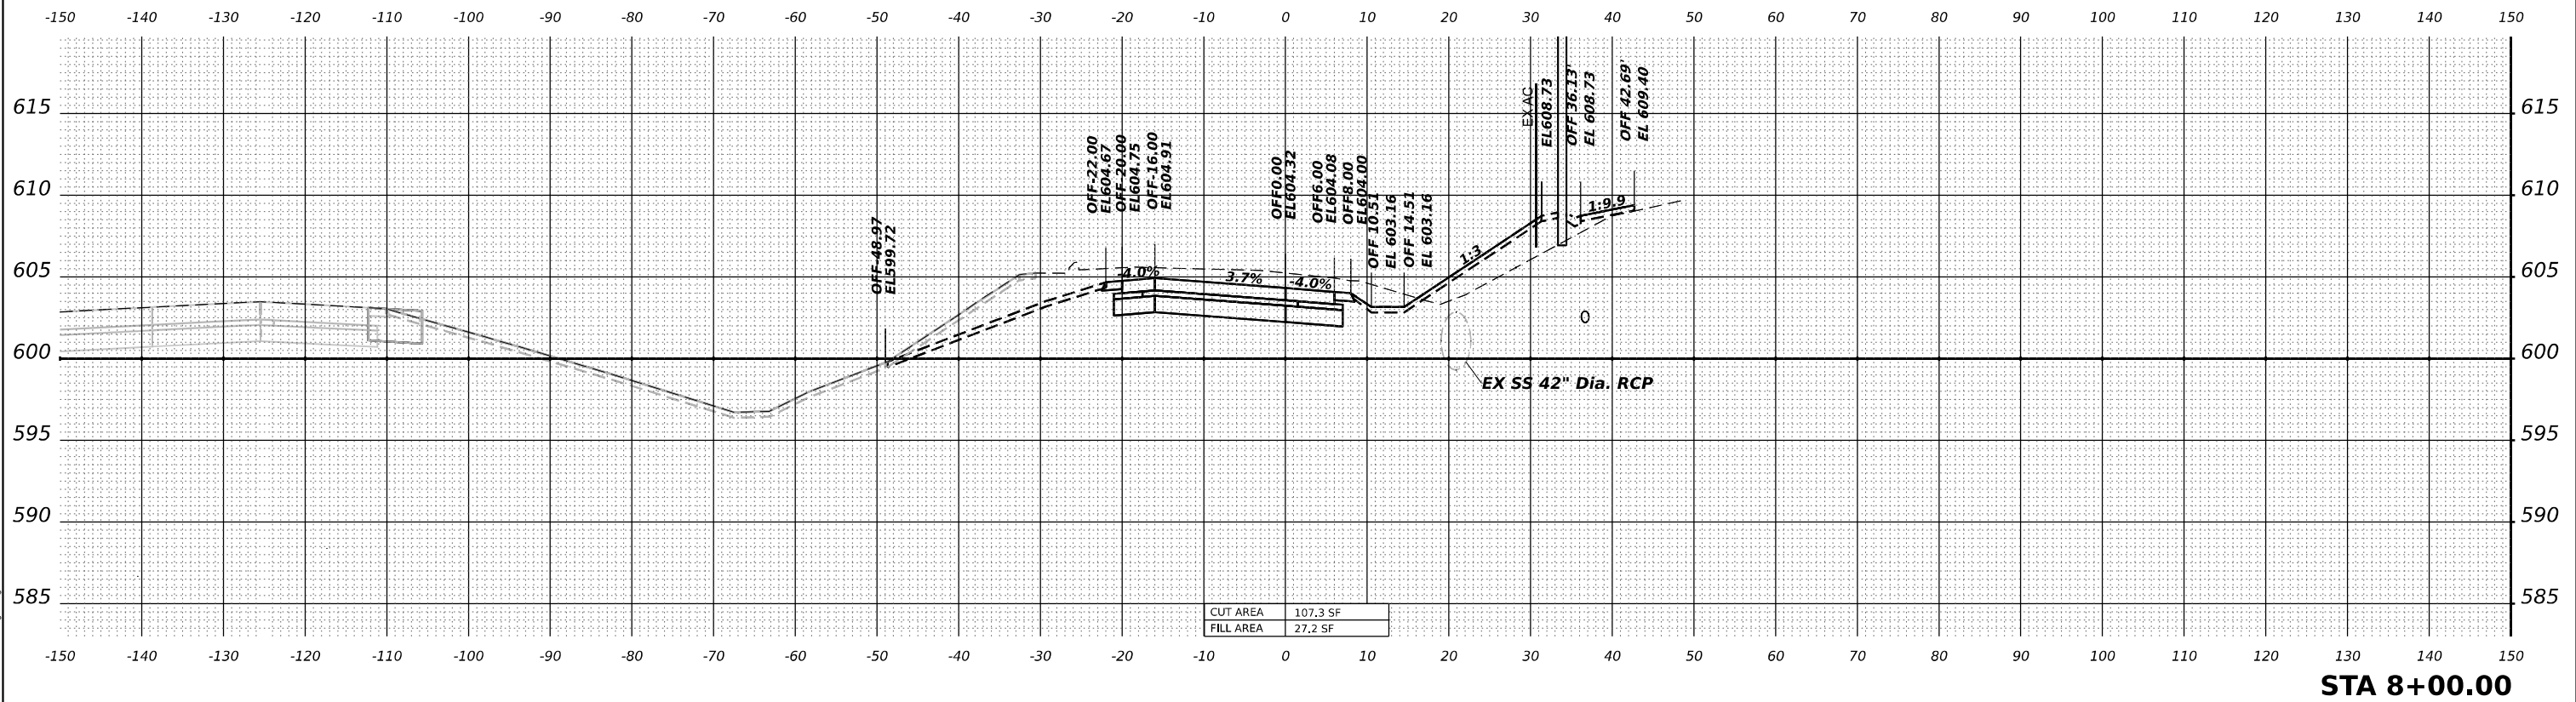

MODEL: CENTER-D_8+50.00-1 [Sheet]
FILE NAME: p:\transportation\p22\by.com\transcorp\ppl\horted\Documents\Projects_2018\CH401\40118002\203-WSP\CD\62R22-INT-4 [Center]\Working\Bulitpage_4\New_Version\DJ162R22-Corridor-Stage4.dgn

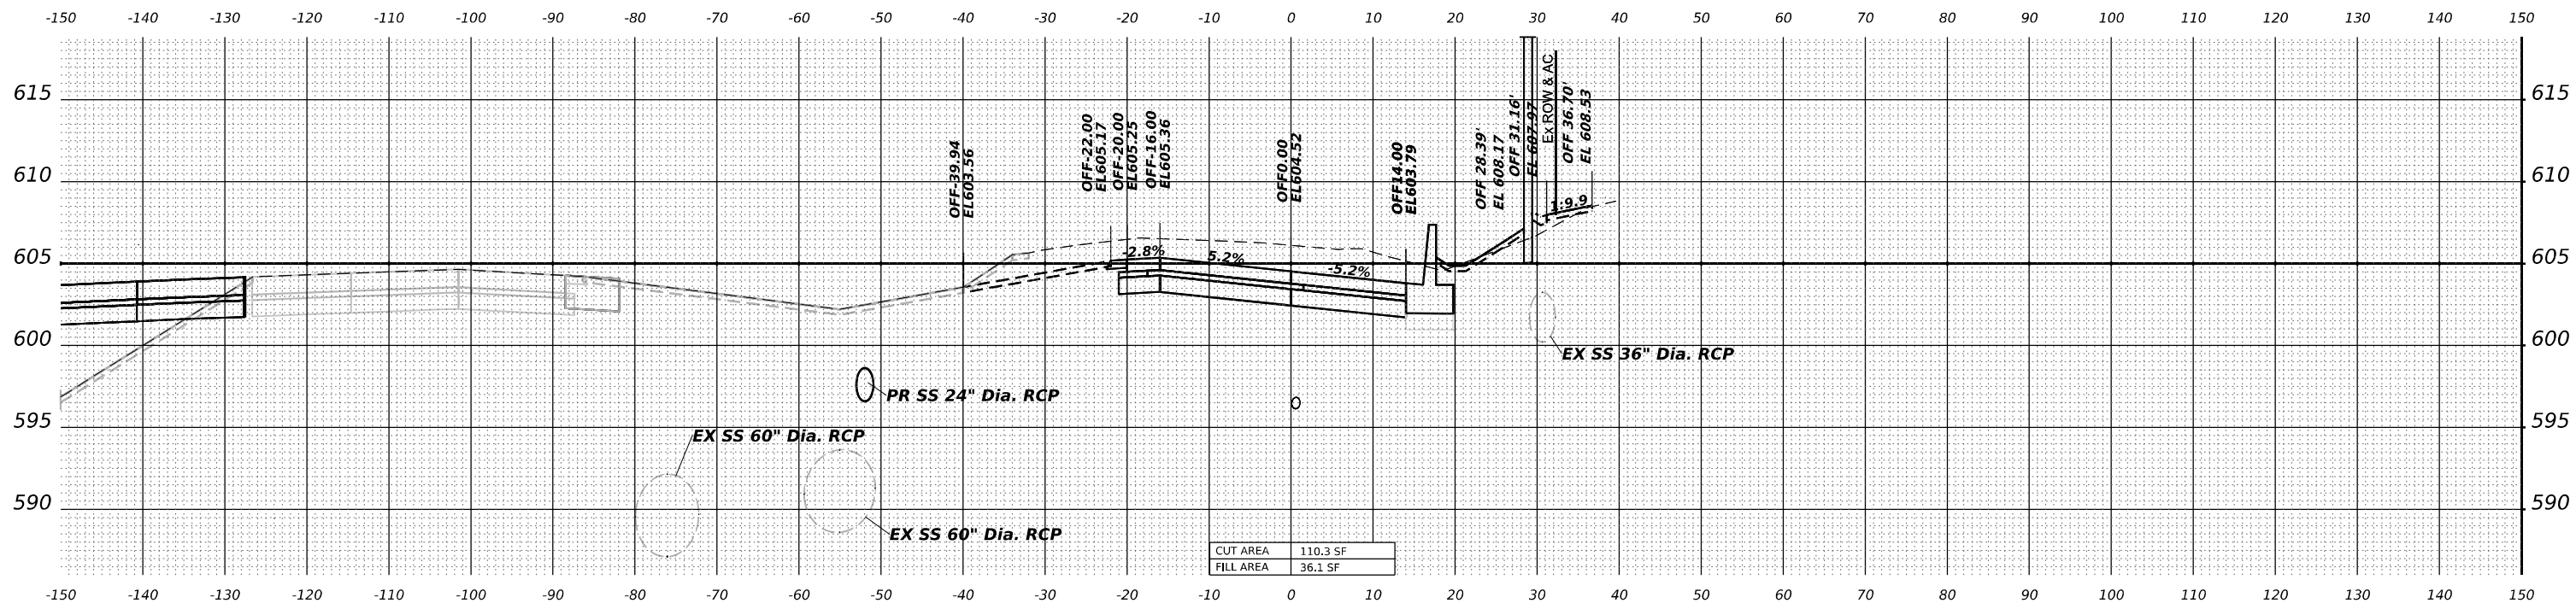

STA 8+50.00



WSP USA INC.
30 N. LA SALLE STREET
SUITE 4200
CHICAGO, IL 60602
TEL: (312) 782-8150

USER NAME	= USDJ744408
PLOT SCALE	= 0.16666667' / in.
PLOT DATE	= 4/22/2025

DESIGNED -	KSD
DRAWN -	KSD
CHECKED -	MMA
DATE -	4/25/2025

REVISED -	
REVISED -	
REVISED -	
REVISED -	


STATE OF ILLINOIS
DEPARTMENT OF TRANSPORTATION

CROSS SECTIONS STAGE 4
RAMP D

SCALE: HORIZ: 1"=10'
VERT: 1"=5'
SHEET OF SHEETS STA. TO STA.


F.A.I. RTE.	SECTION	COUNTY	TOTAL SHEETS	SHEET NO.
80	FAI 80 21 INTERCHANGE	WILL	1209	1057
CONTRACT NO. 62R22				
ILLINOIS FED. AID PROJECT				

MODEL: CENTER - 36+50.00 [Sheet]
FILE NAME: p:\transportation\p\centby.com\transcorp\p\l-hoisted\Documents\Projects_2018\CH401\401180022\03-WSP\CD\62R22-INT-4 [Center]\Working\Bulldoze 4\New_Version\0162R22-Corridor-Stage4.dgn

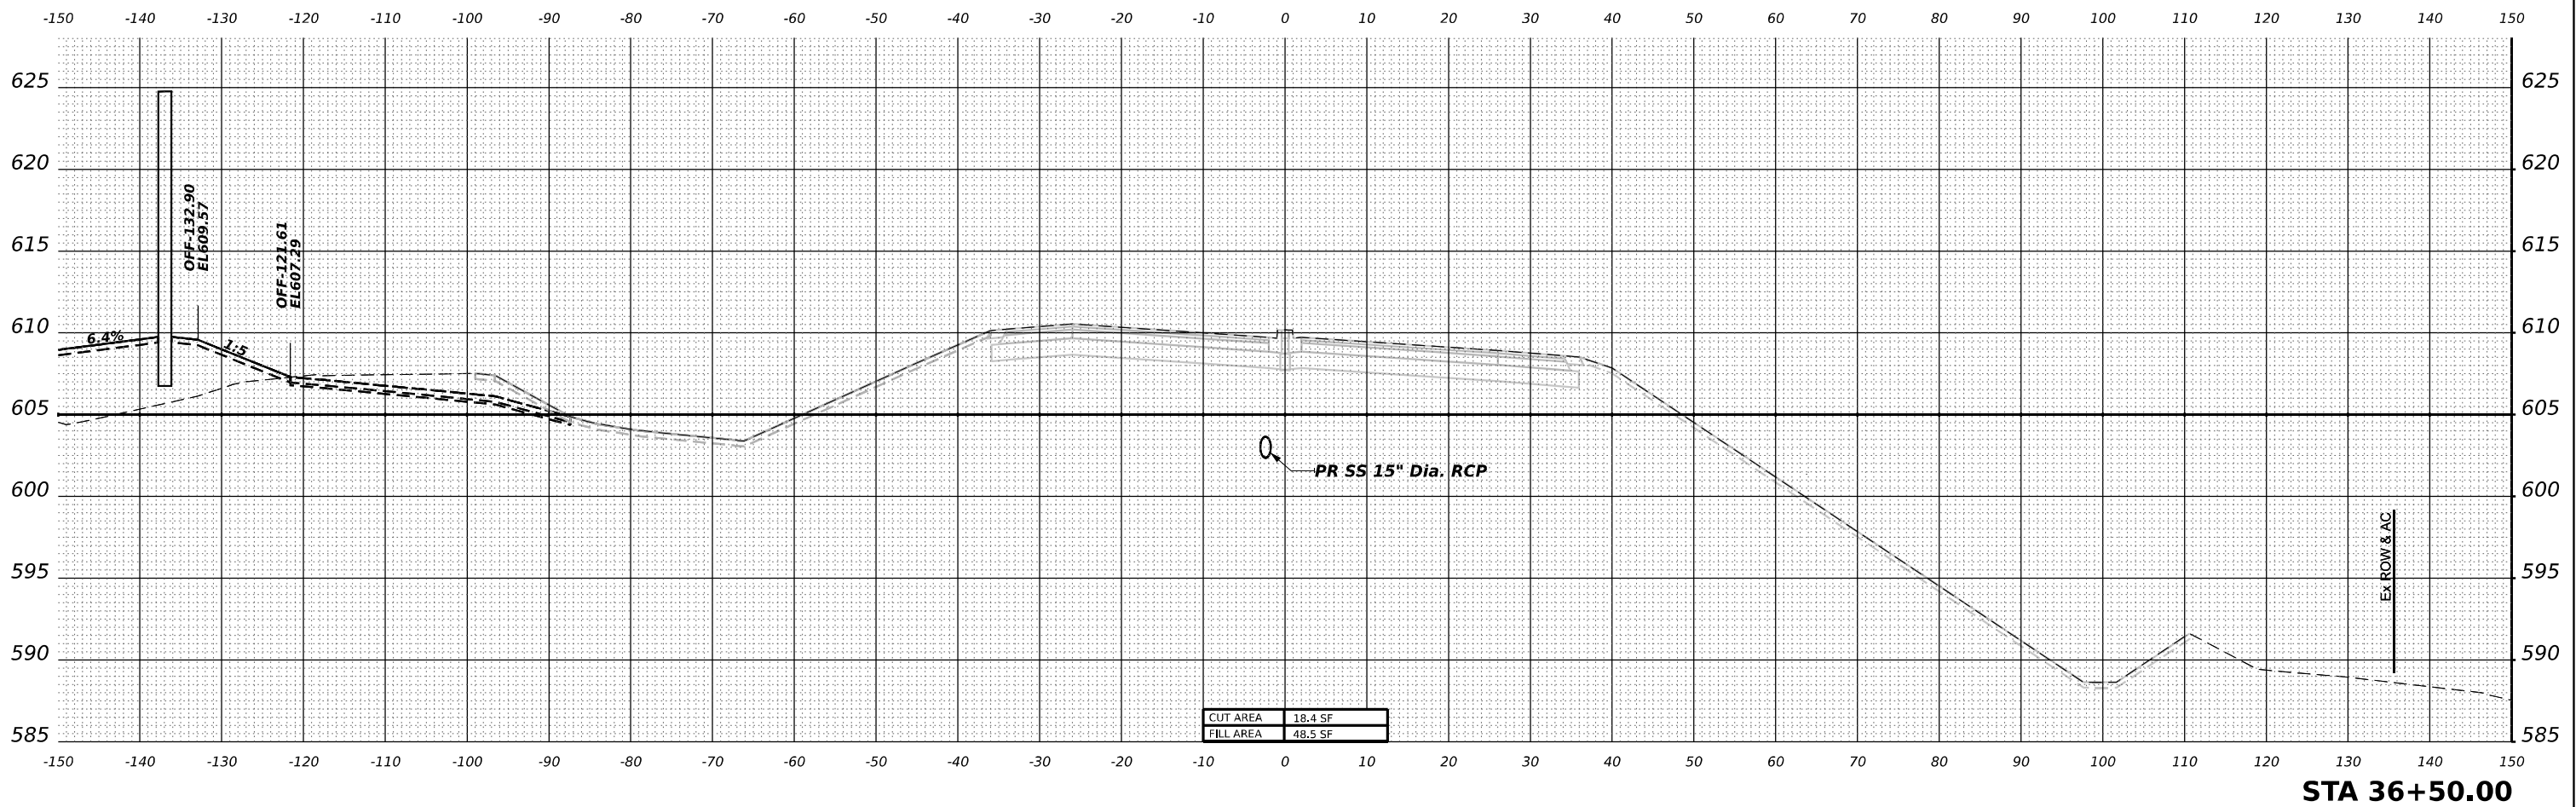


 WSP USA INC. 30 N. LASALLE STREET SUITE 4200 CHICAGO, IL 60602 TEL: (312) 782-8150	USER NAME = USDJ744408		DESIGNED - KSD	REVISED - _____	STATE OF ILLINOIS DEPARTMENT OF TRANSPORTATION	CROSS SECTIONS STAGE 4 CENTER ST				F.A.I. RTE.	SECTION	COUNTY	TOTAL SHEETS	SHEET NO.
			DRAWN - KSD	REVISED - _____						80	FAI 80 21 INTERCHANGE	WILL	1209	1058
	PLOT SCALE = 0.16666667" / in.		CHECKED - MMA	REVISED - _____						CONTRACT NO. 62R22				
	PLOT DATE = 4/22/2025		DATE - 4/25/2025	REVISED - _____		SCALE: HORIZ: 1"=10' VERT: 1"=5'	SHEET _____	OF _____	SHEETS	STA. _____	TO STA. _____	ILLINOIS FED. AID PROJECT		

MODEL: CENTER - 37+00.00 (Sheet1)
FILE NAME: p:\projects\transp\corridor\stage4\center\work\stage4\new_version\0162R22-Corridor-Stage4.dgn

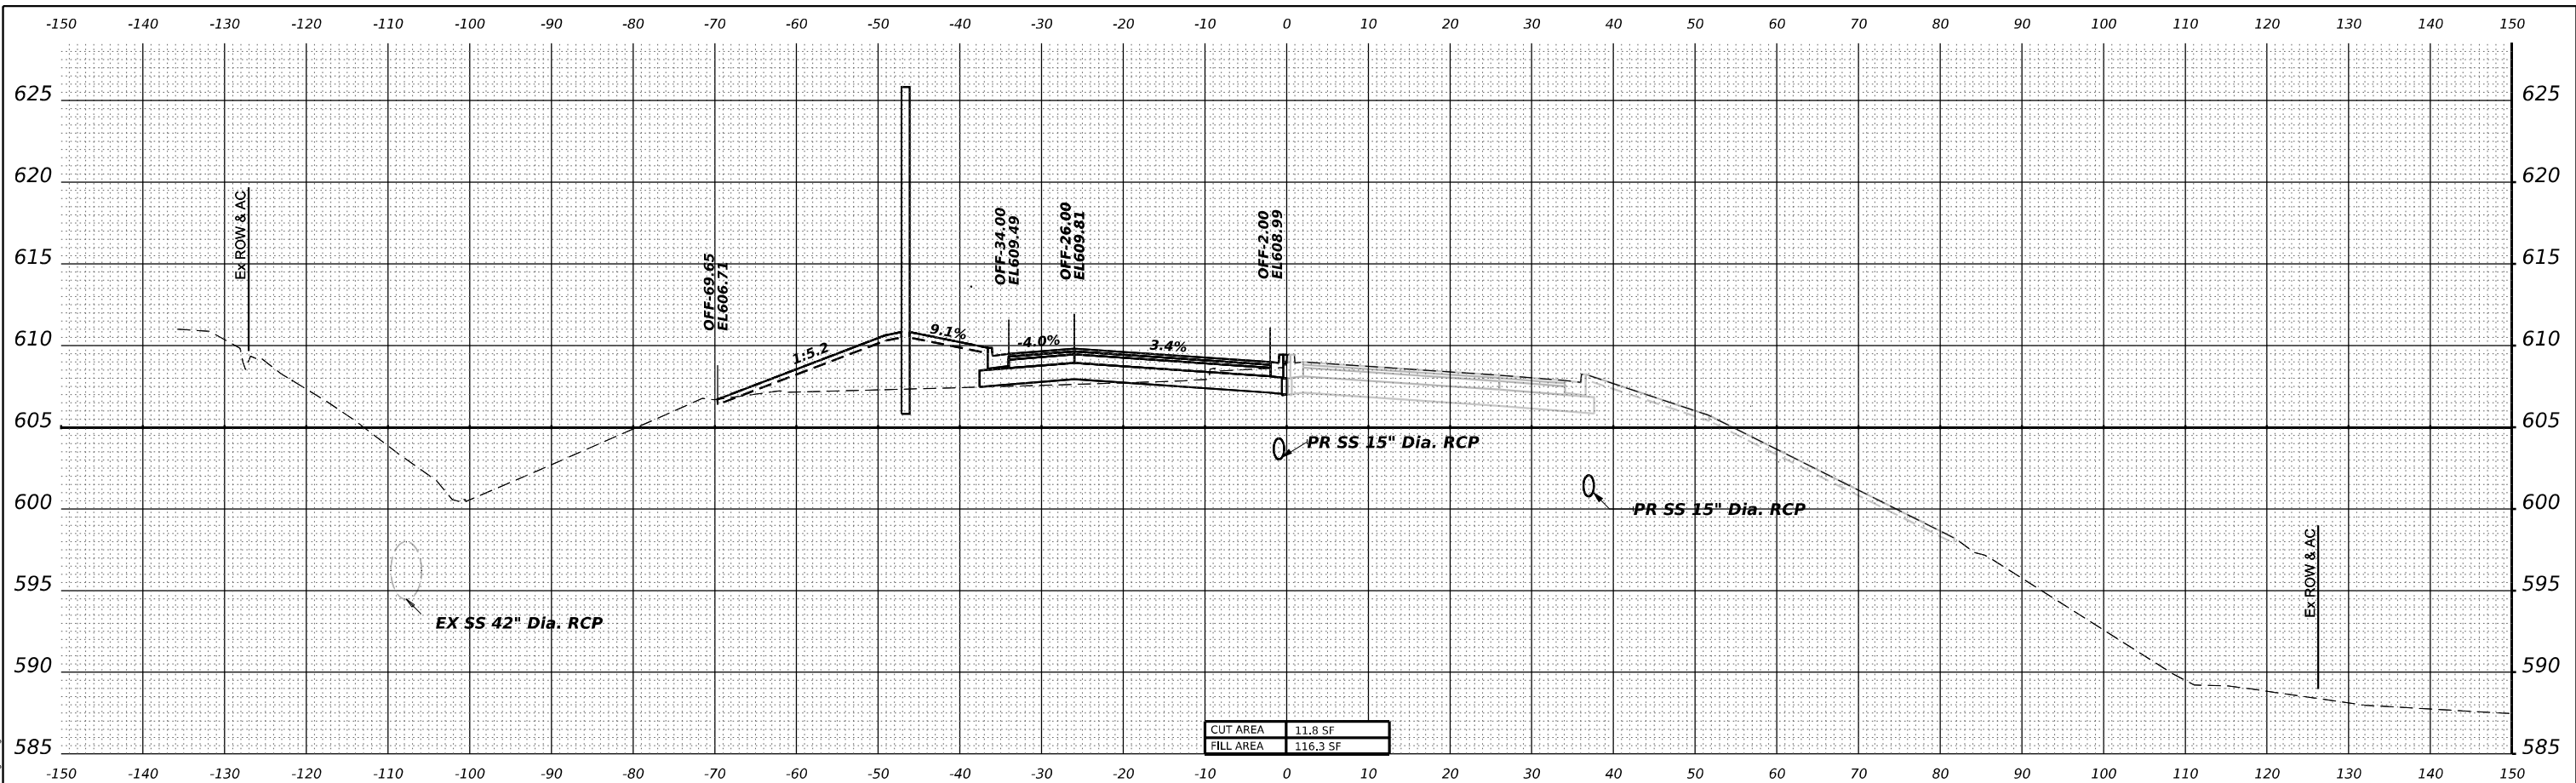


STA 37+50.00

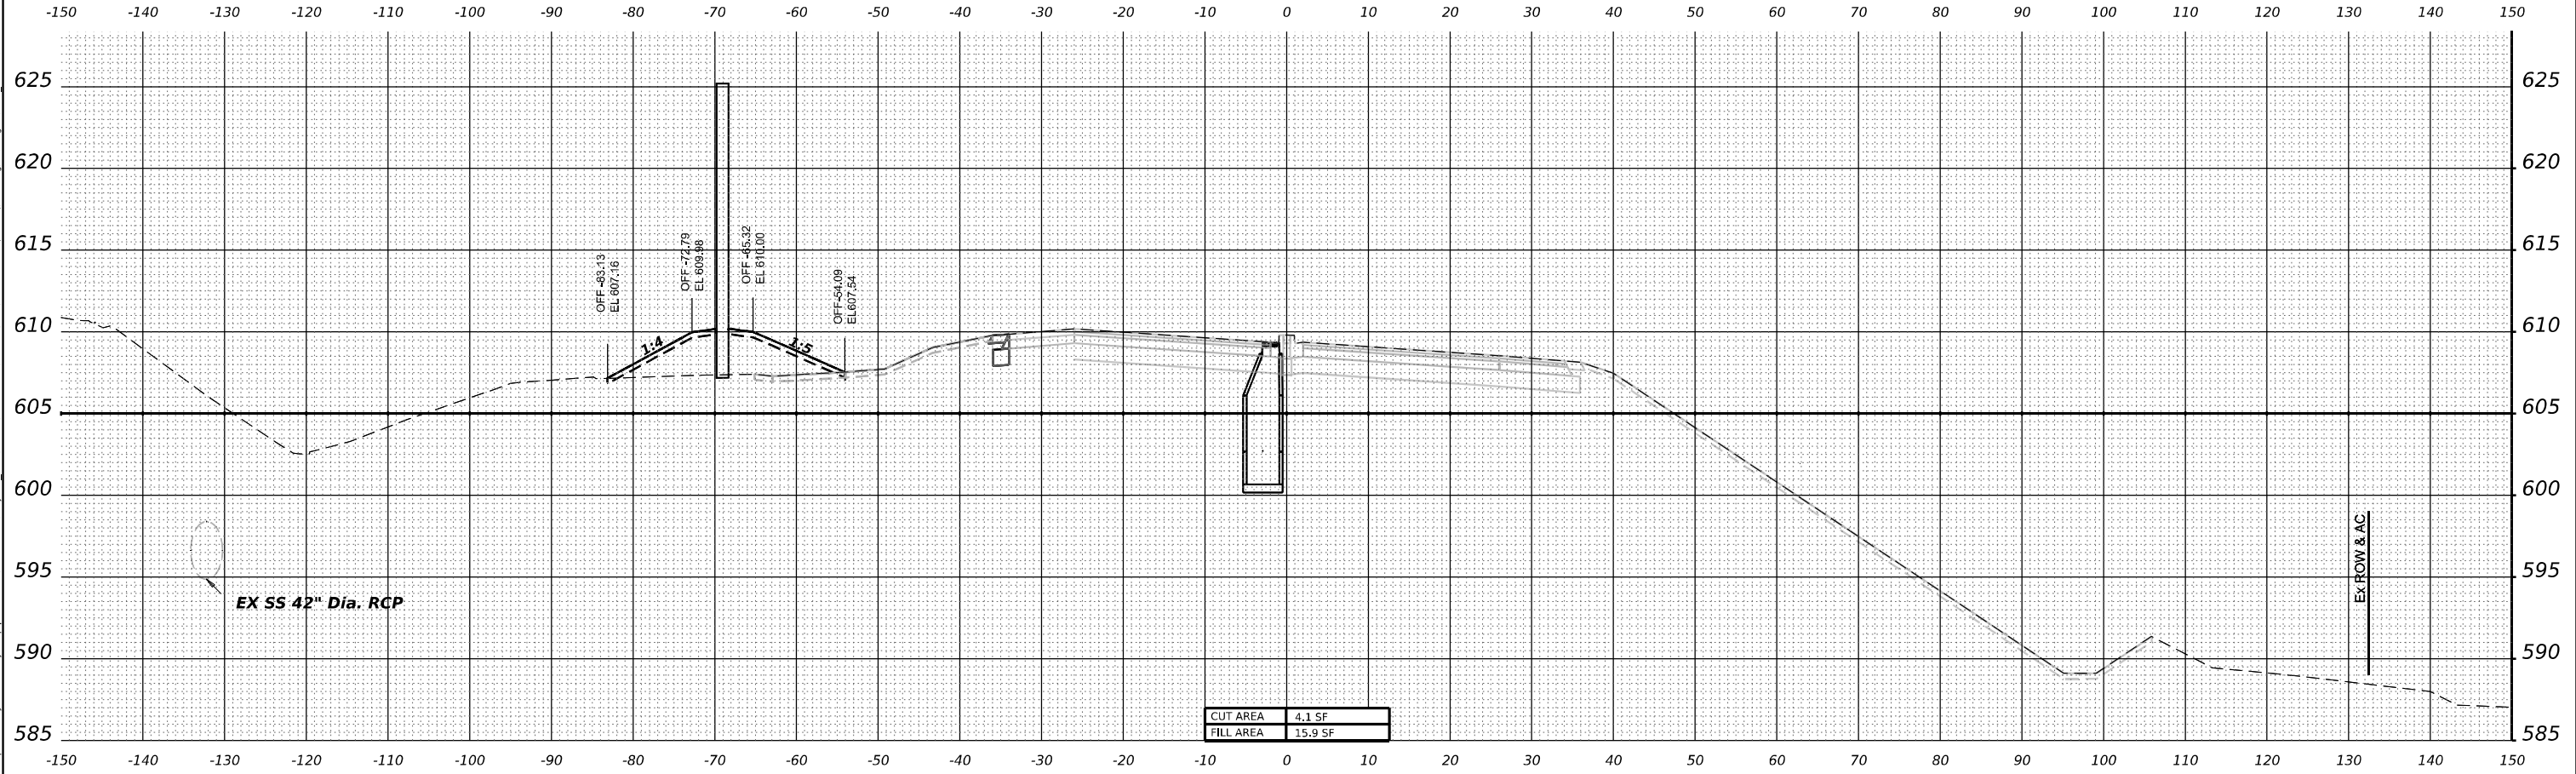


STA 37+00.00


MODEL CENTER - 39+00.00 (Sheet)
FILE NAME: p:\transys\transys\p\transys\corridor\stage 4\New_Version\0162R22-Corridor-Stage4.dgn

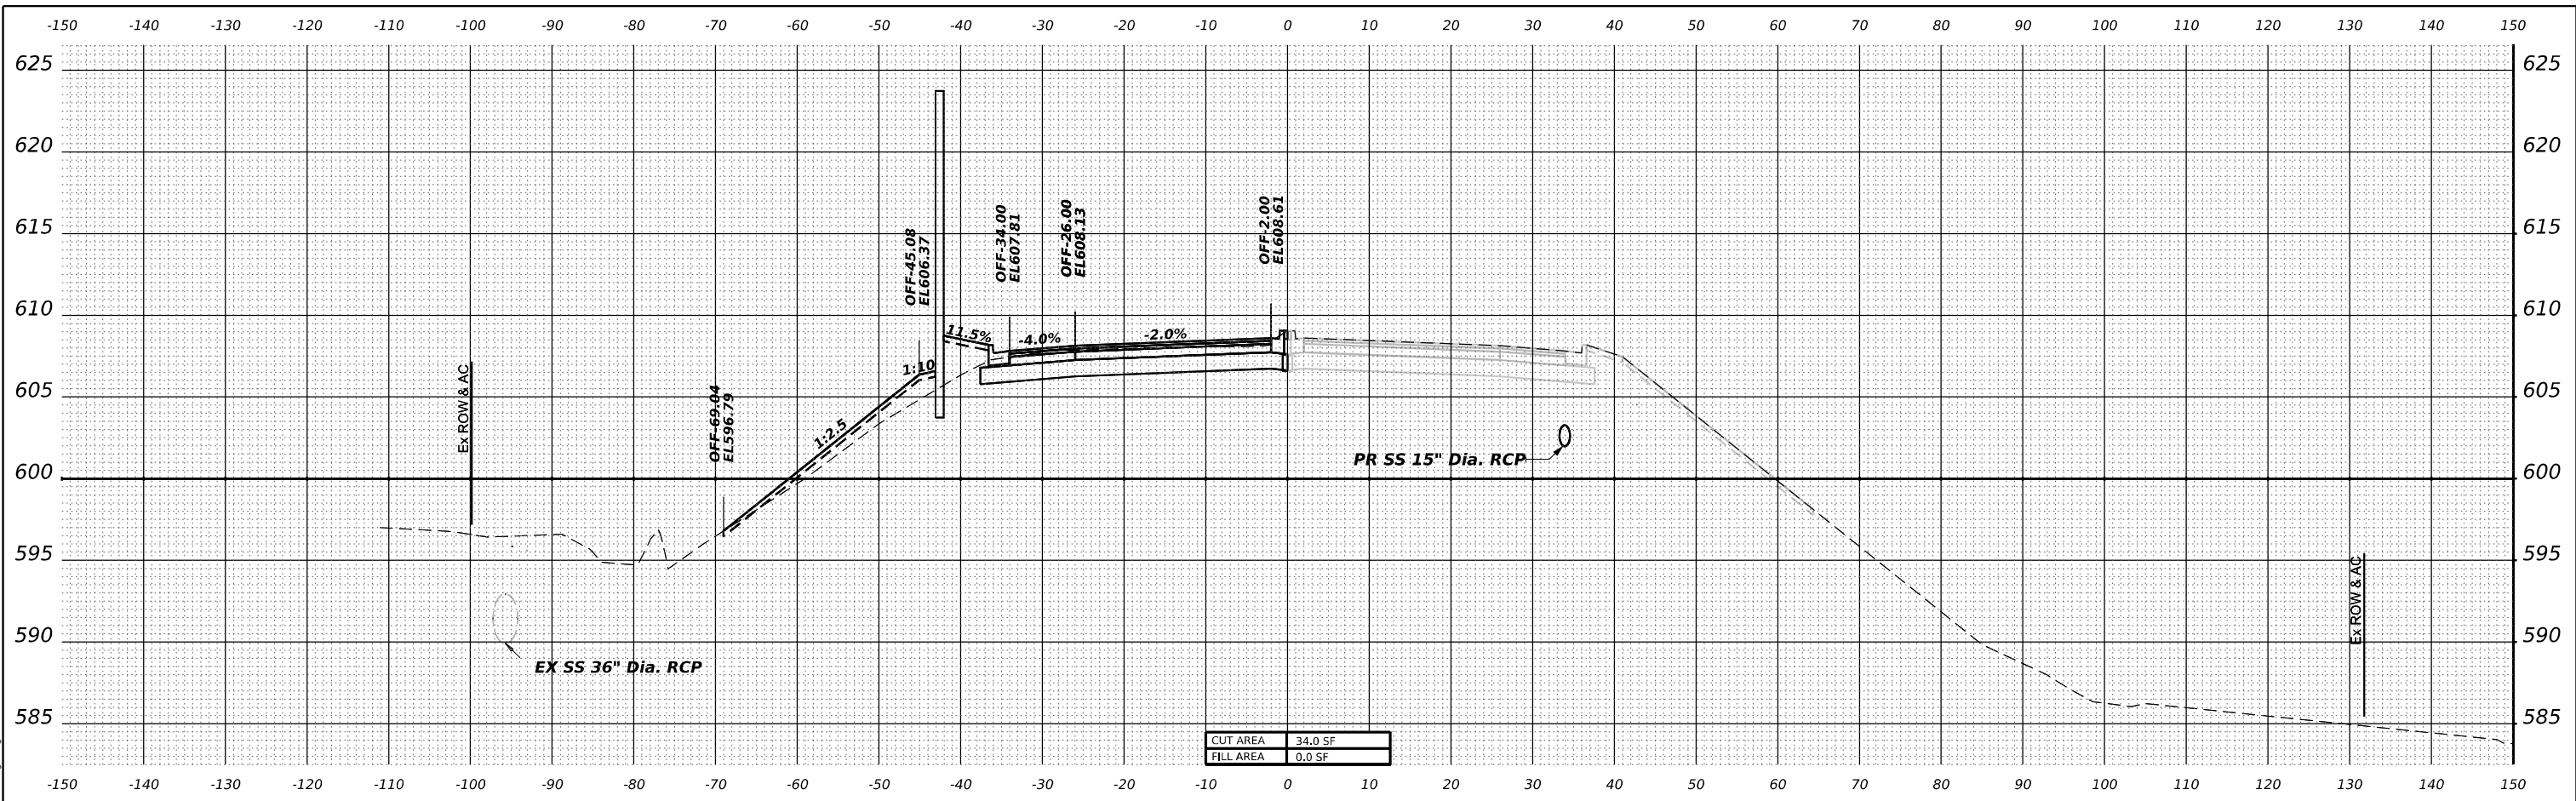


STA 39+50.00

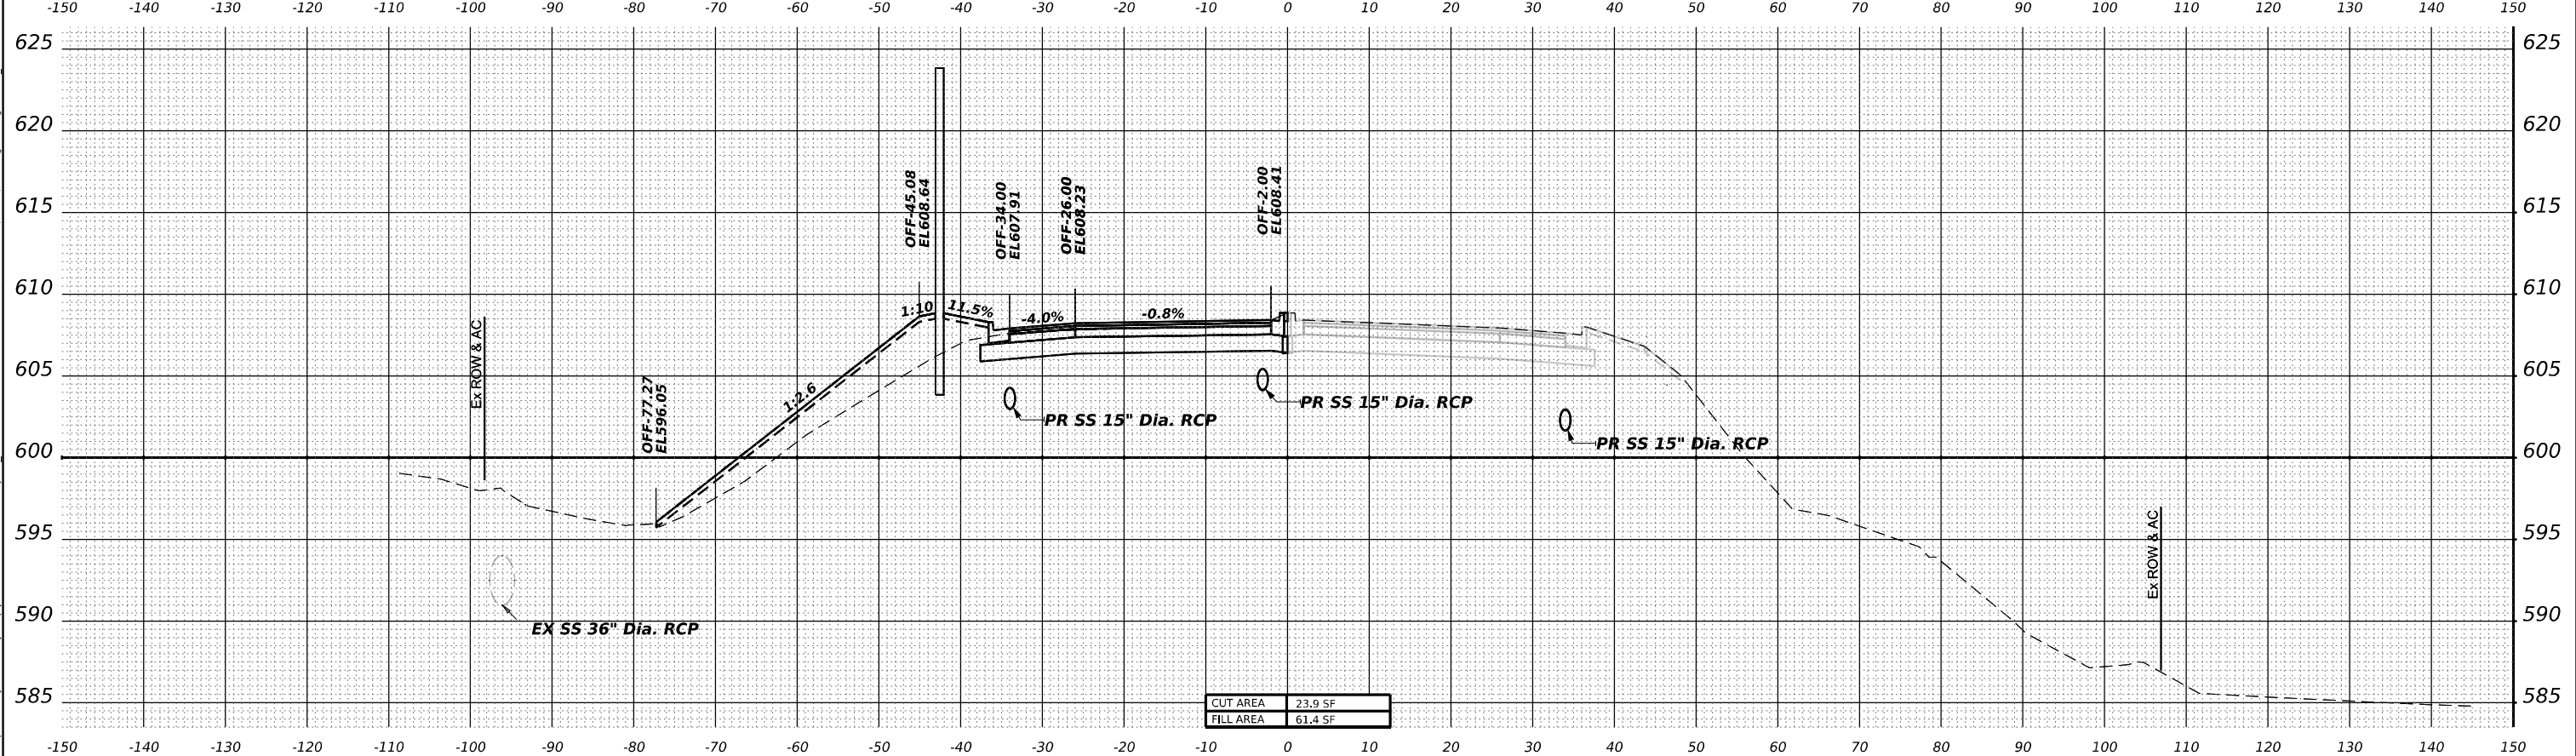

STA 39+00.00

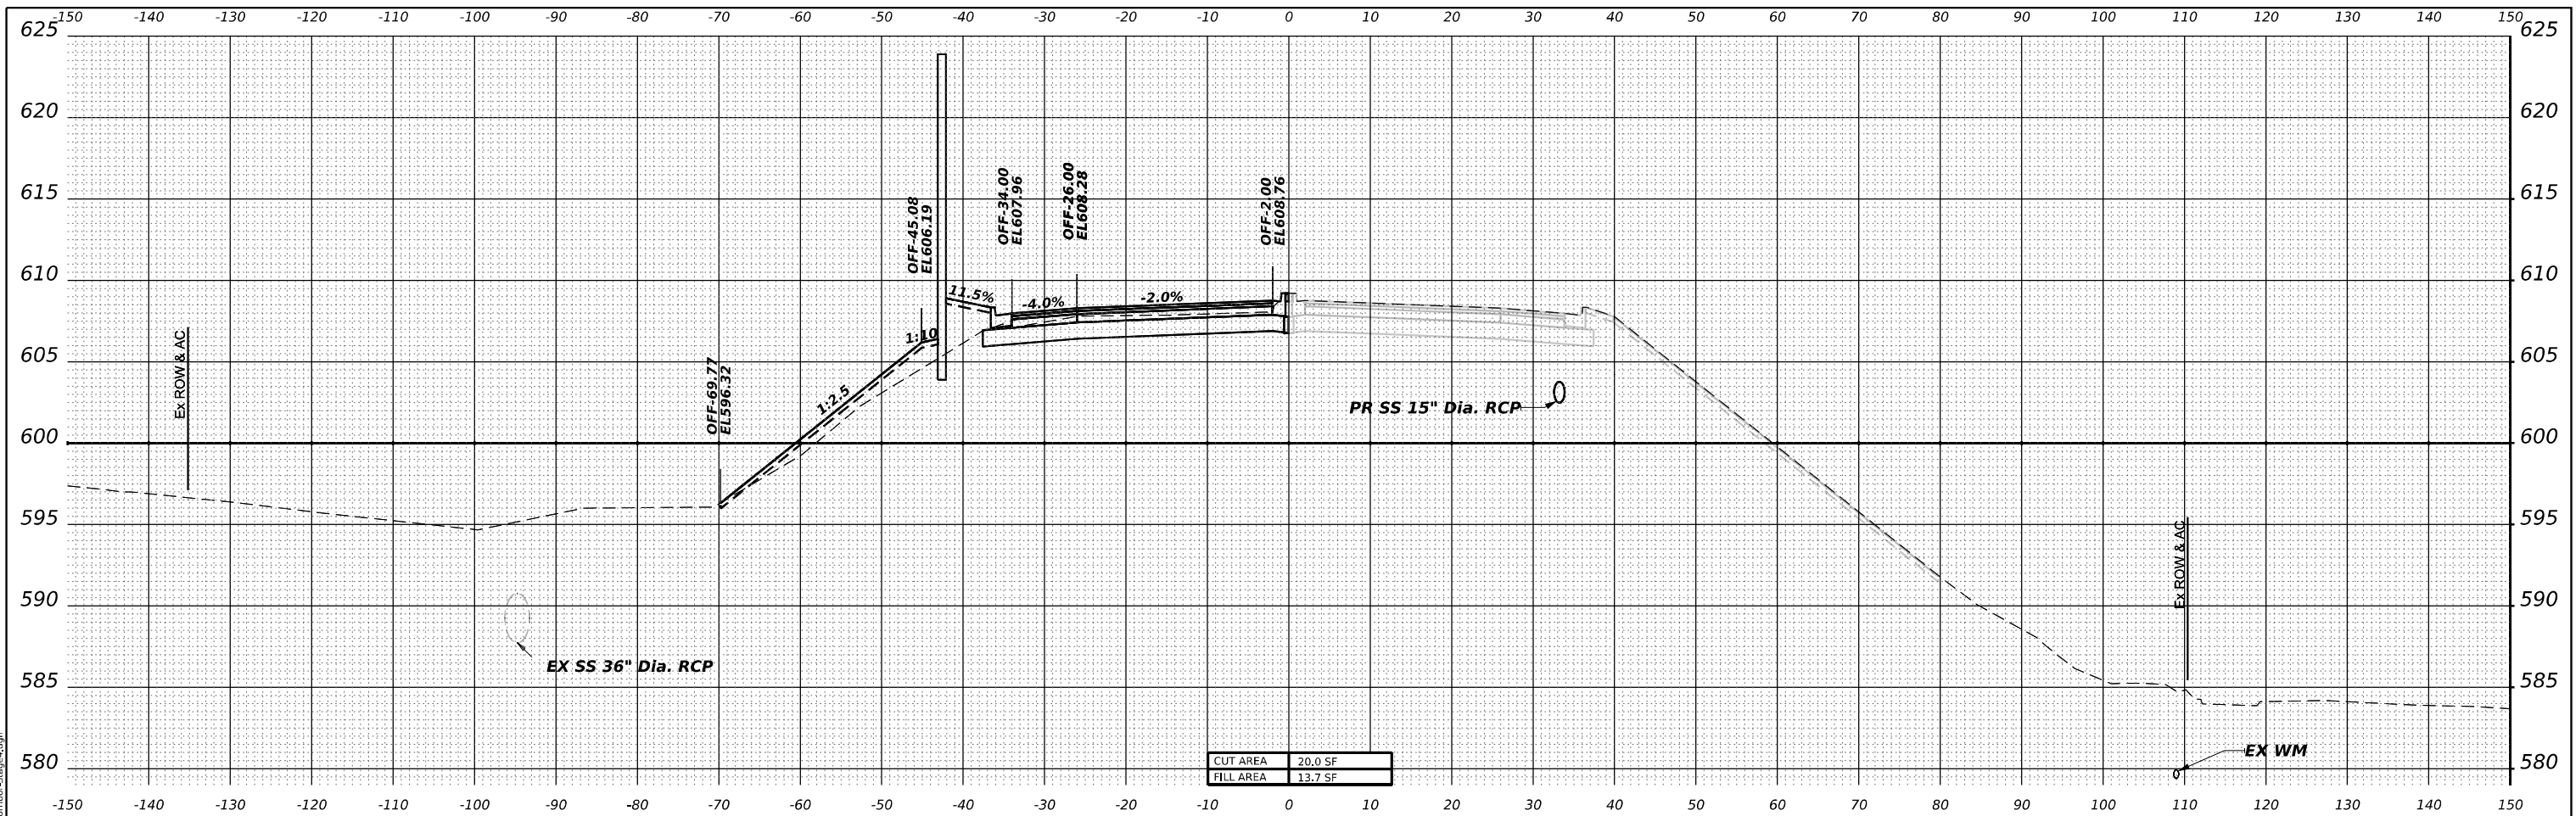


STA 40+50.00

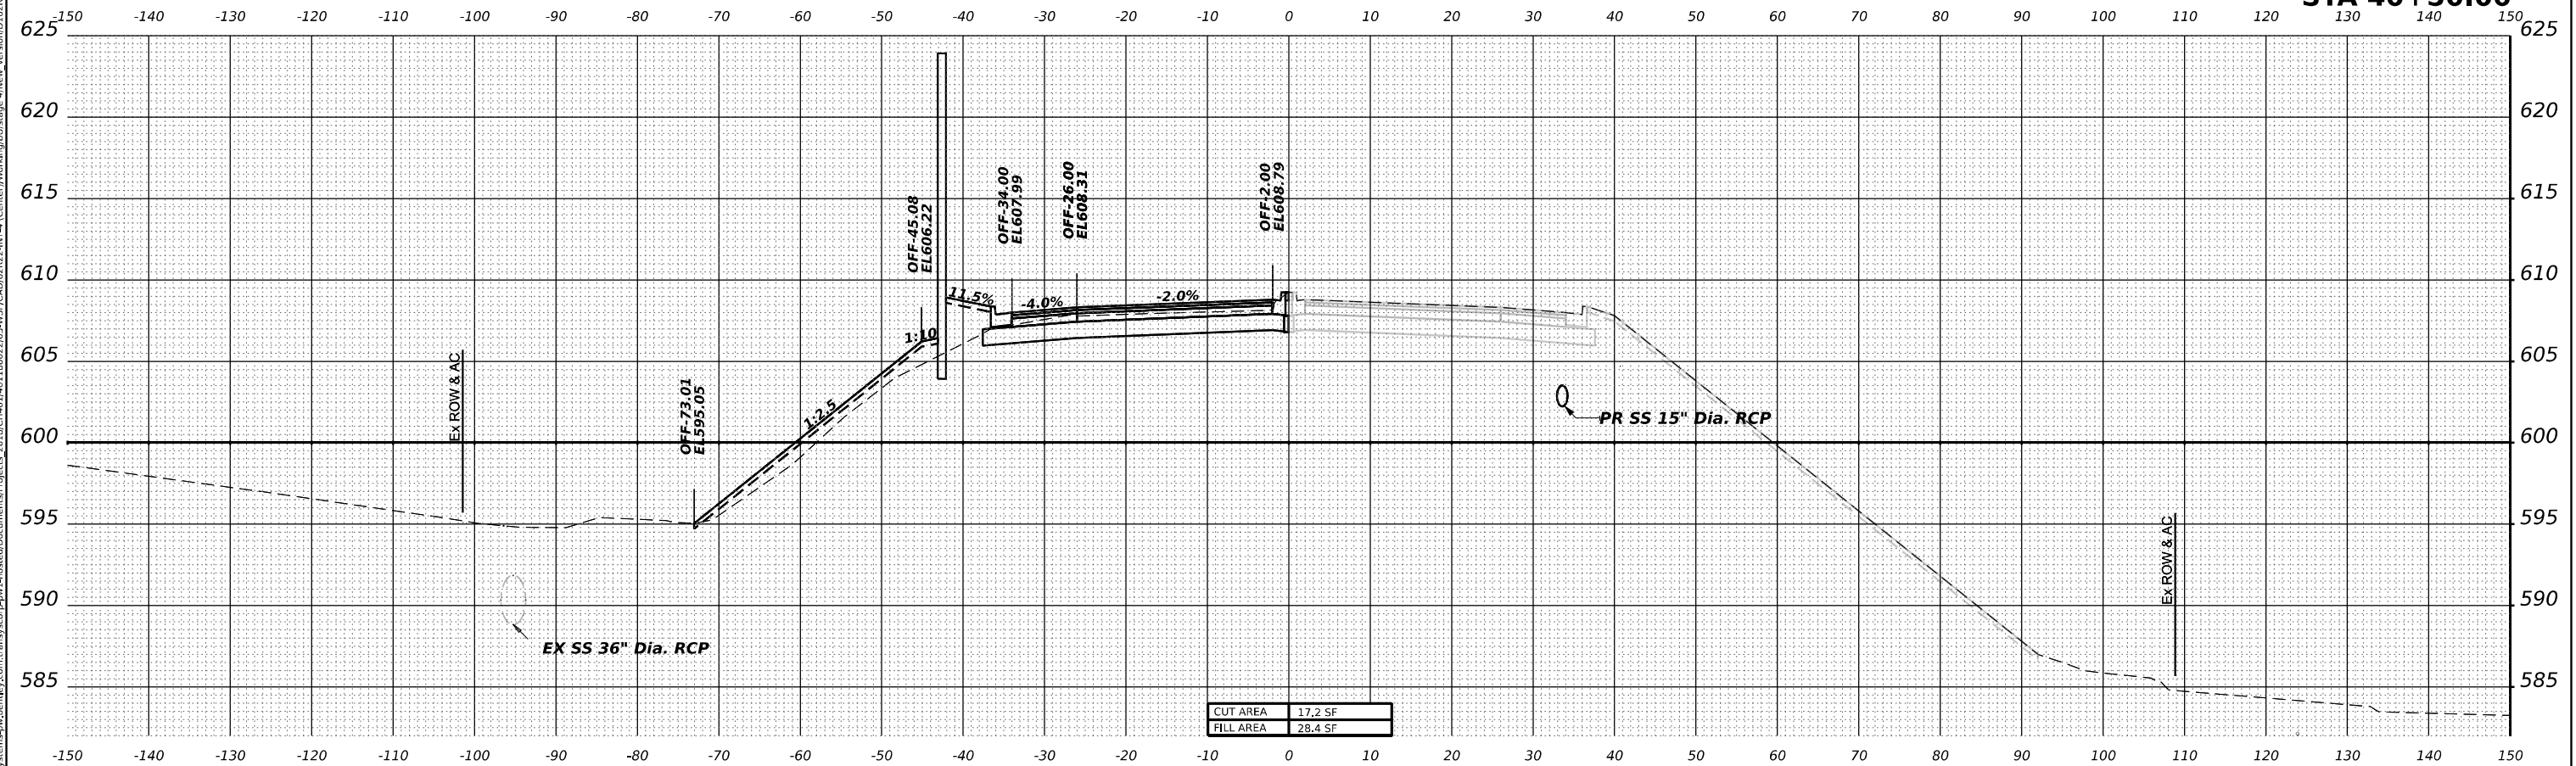

STA 40+00.00

Model: Default
File Name: p:\transystems-pw\hntb\comtrans\corp-pw\hntb\Documents\Projects_2018\CH401\401180022\03-WSP\CAD\62R22-INT-4 (Center)\Working\BU\US Index\stage 5 EBD\62R22-INT-4-SIndexEB5-1.dgn

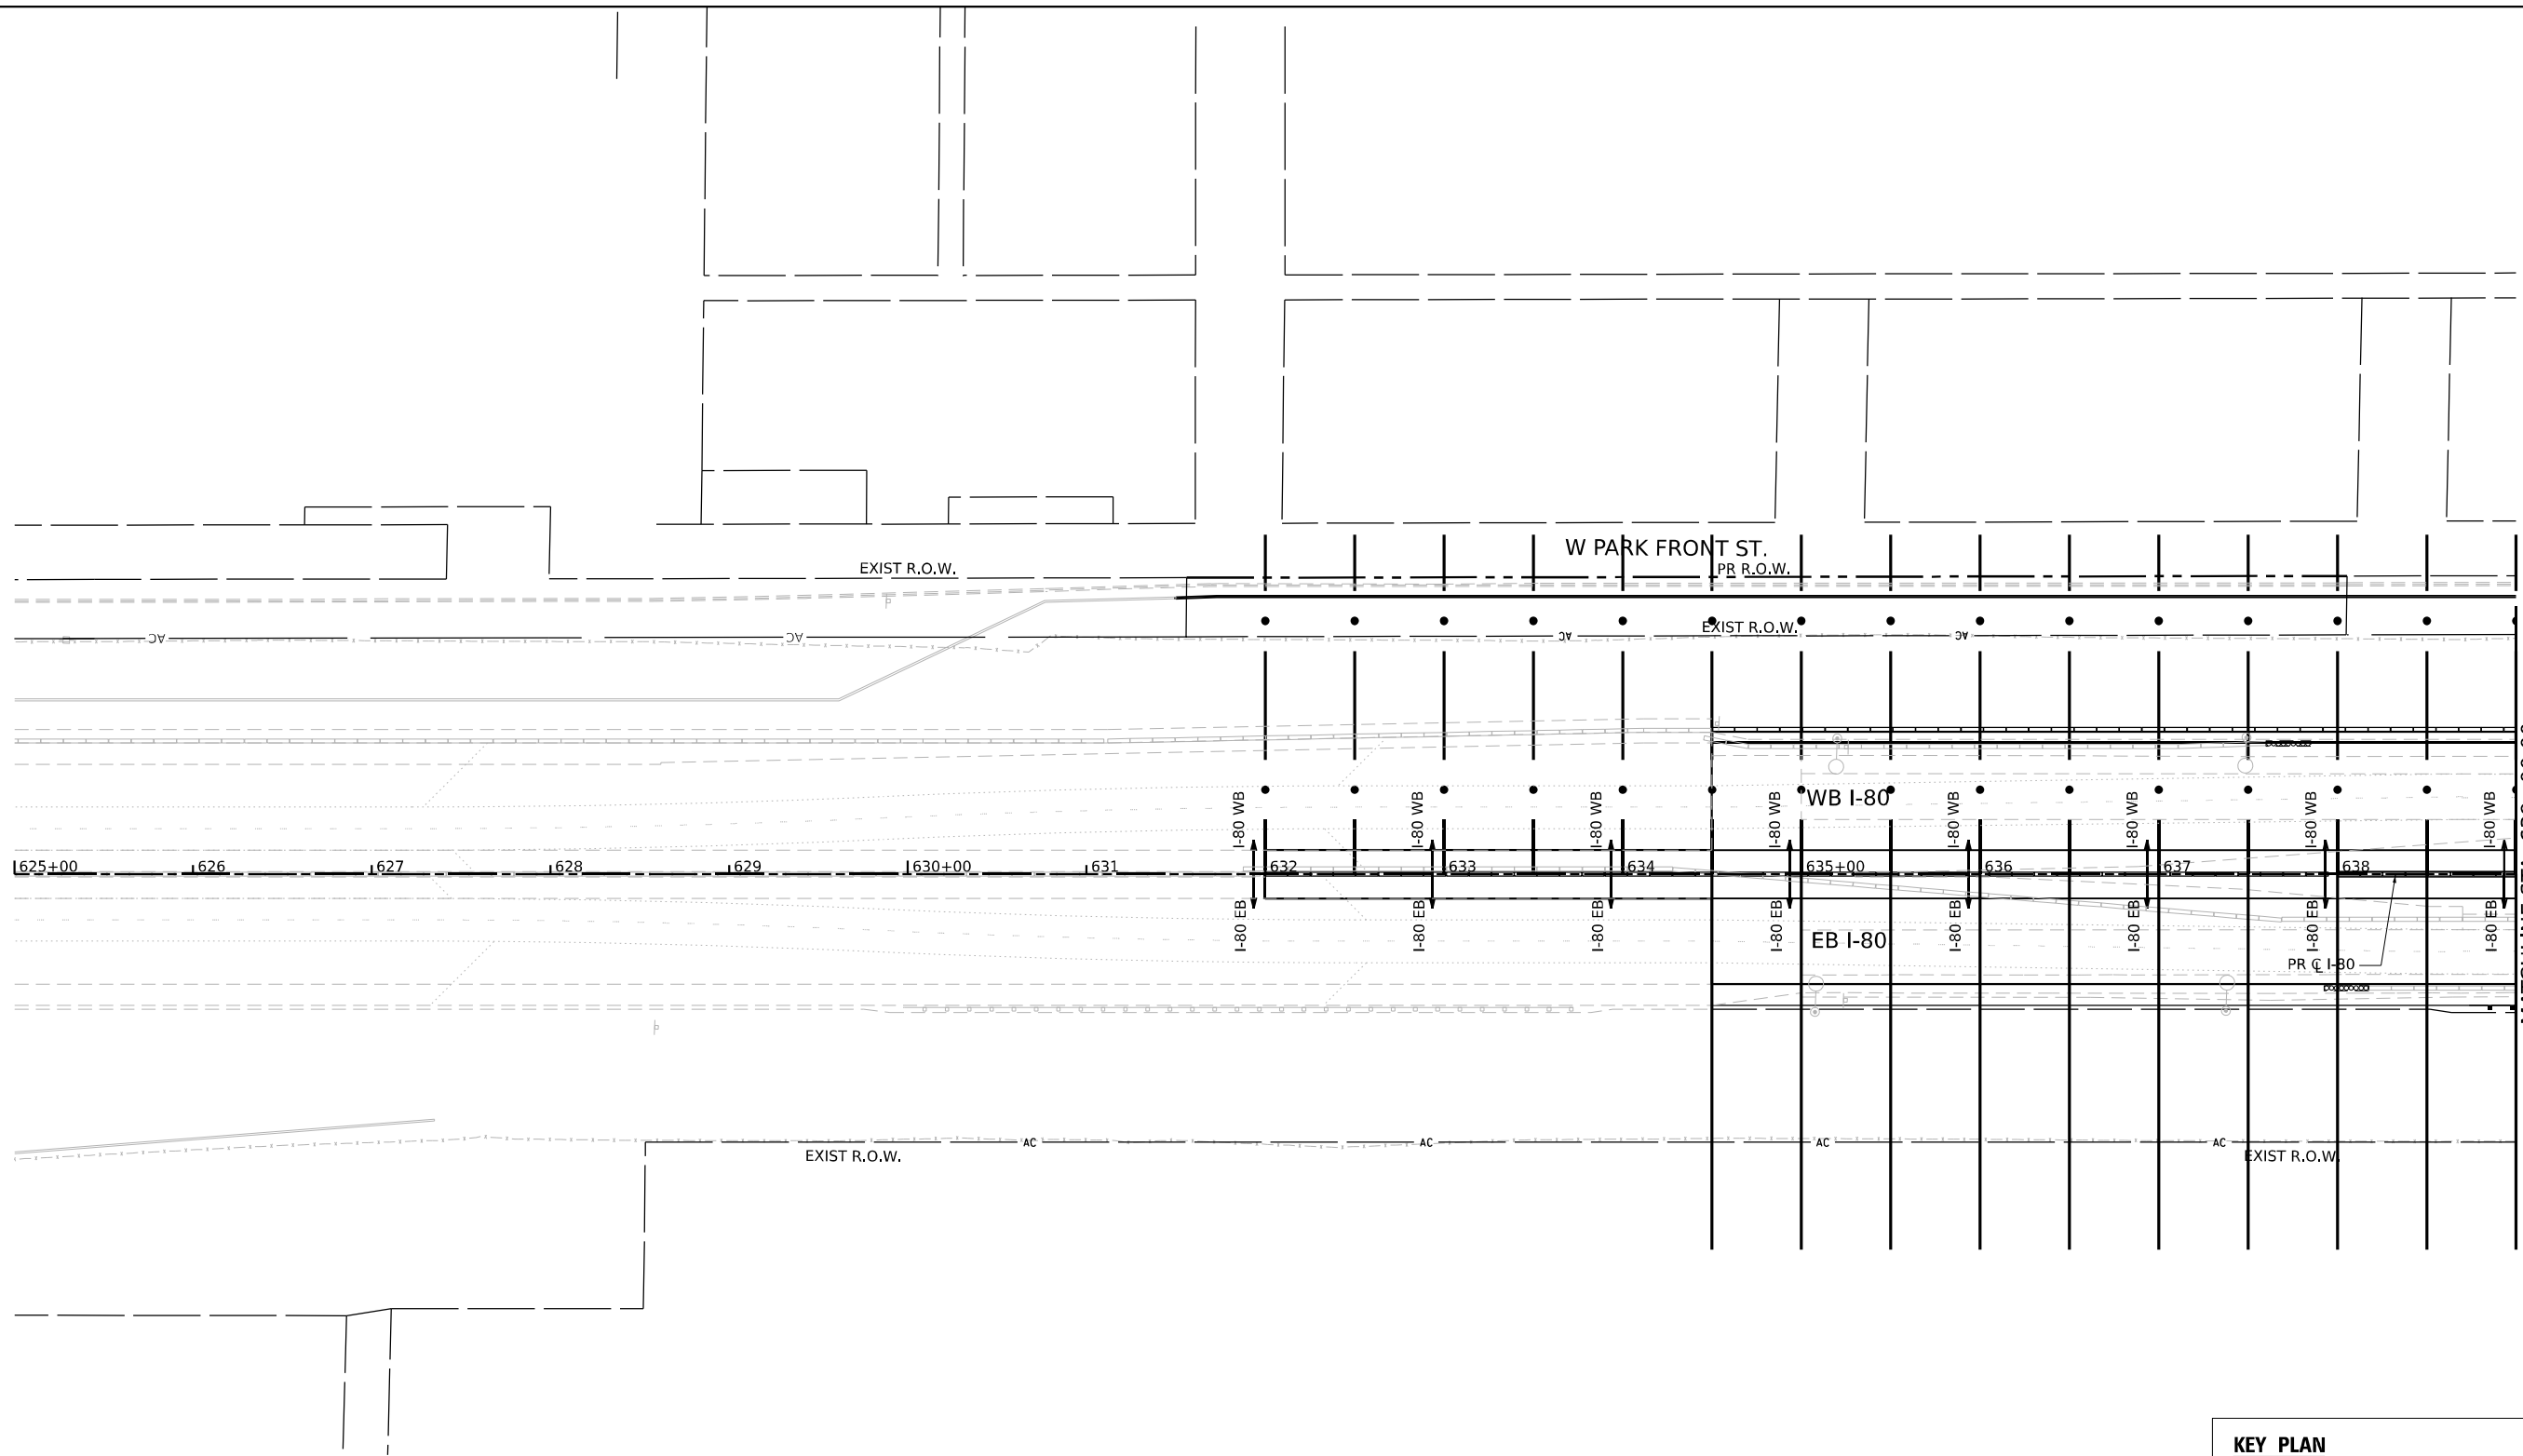

PATTERN LINES LEGEND

I-80 EB

I-80 WB



RAMP A

RAMP B

RAMP C




RAMP D

CENTER ST

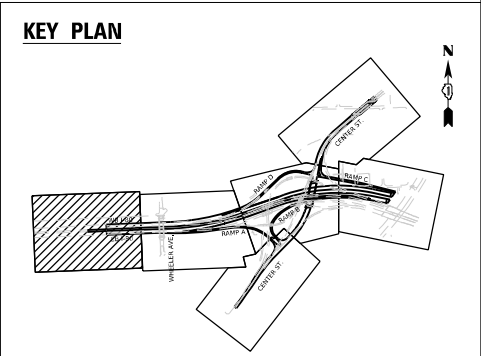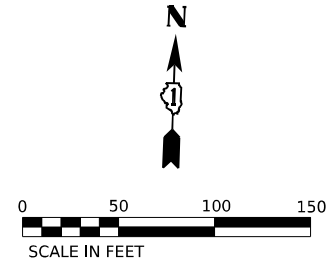

wsp WSP USA Inc. 30 N. LA SALLE STREET SUITE 4200 CHICAGO, IL 60602 TEL: (312) 782-8150	USER NAME = US0J744408		DESIGNED - BU	REVISED -	STATE OF ILLINOIS DEPARTMENT OF TRANSPORTATION	CROSS SECTION OVERVIEW PLAN STAGE 5						F.A.I. RTE.	SECTION	COUNTY	TOTAL SHEETS	SHEET NO.		
	PLOT SCALE = 100,000 ' / in.		DRAWN - DJ	REVISED -		SCALE: 1"=50"	SHEET	OF	SHEETS	STA. 625+00	TO STA. 639+00	80	FAI 80 21 INTERCHANGE	WILL	1209	1063		
	PLOT DATE = 4/22/2025		CHECKED - KD	REVISED -														
									DATE - 4/25/2025									REVISED -
												ILLINOIS		FED. AID PROJECT				

KEY PLAN

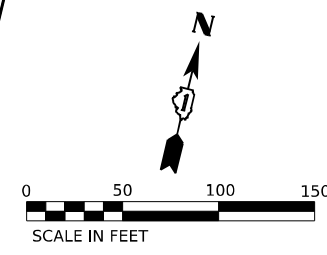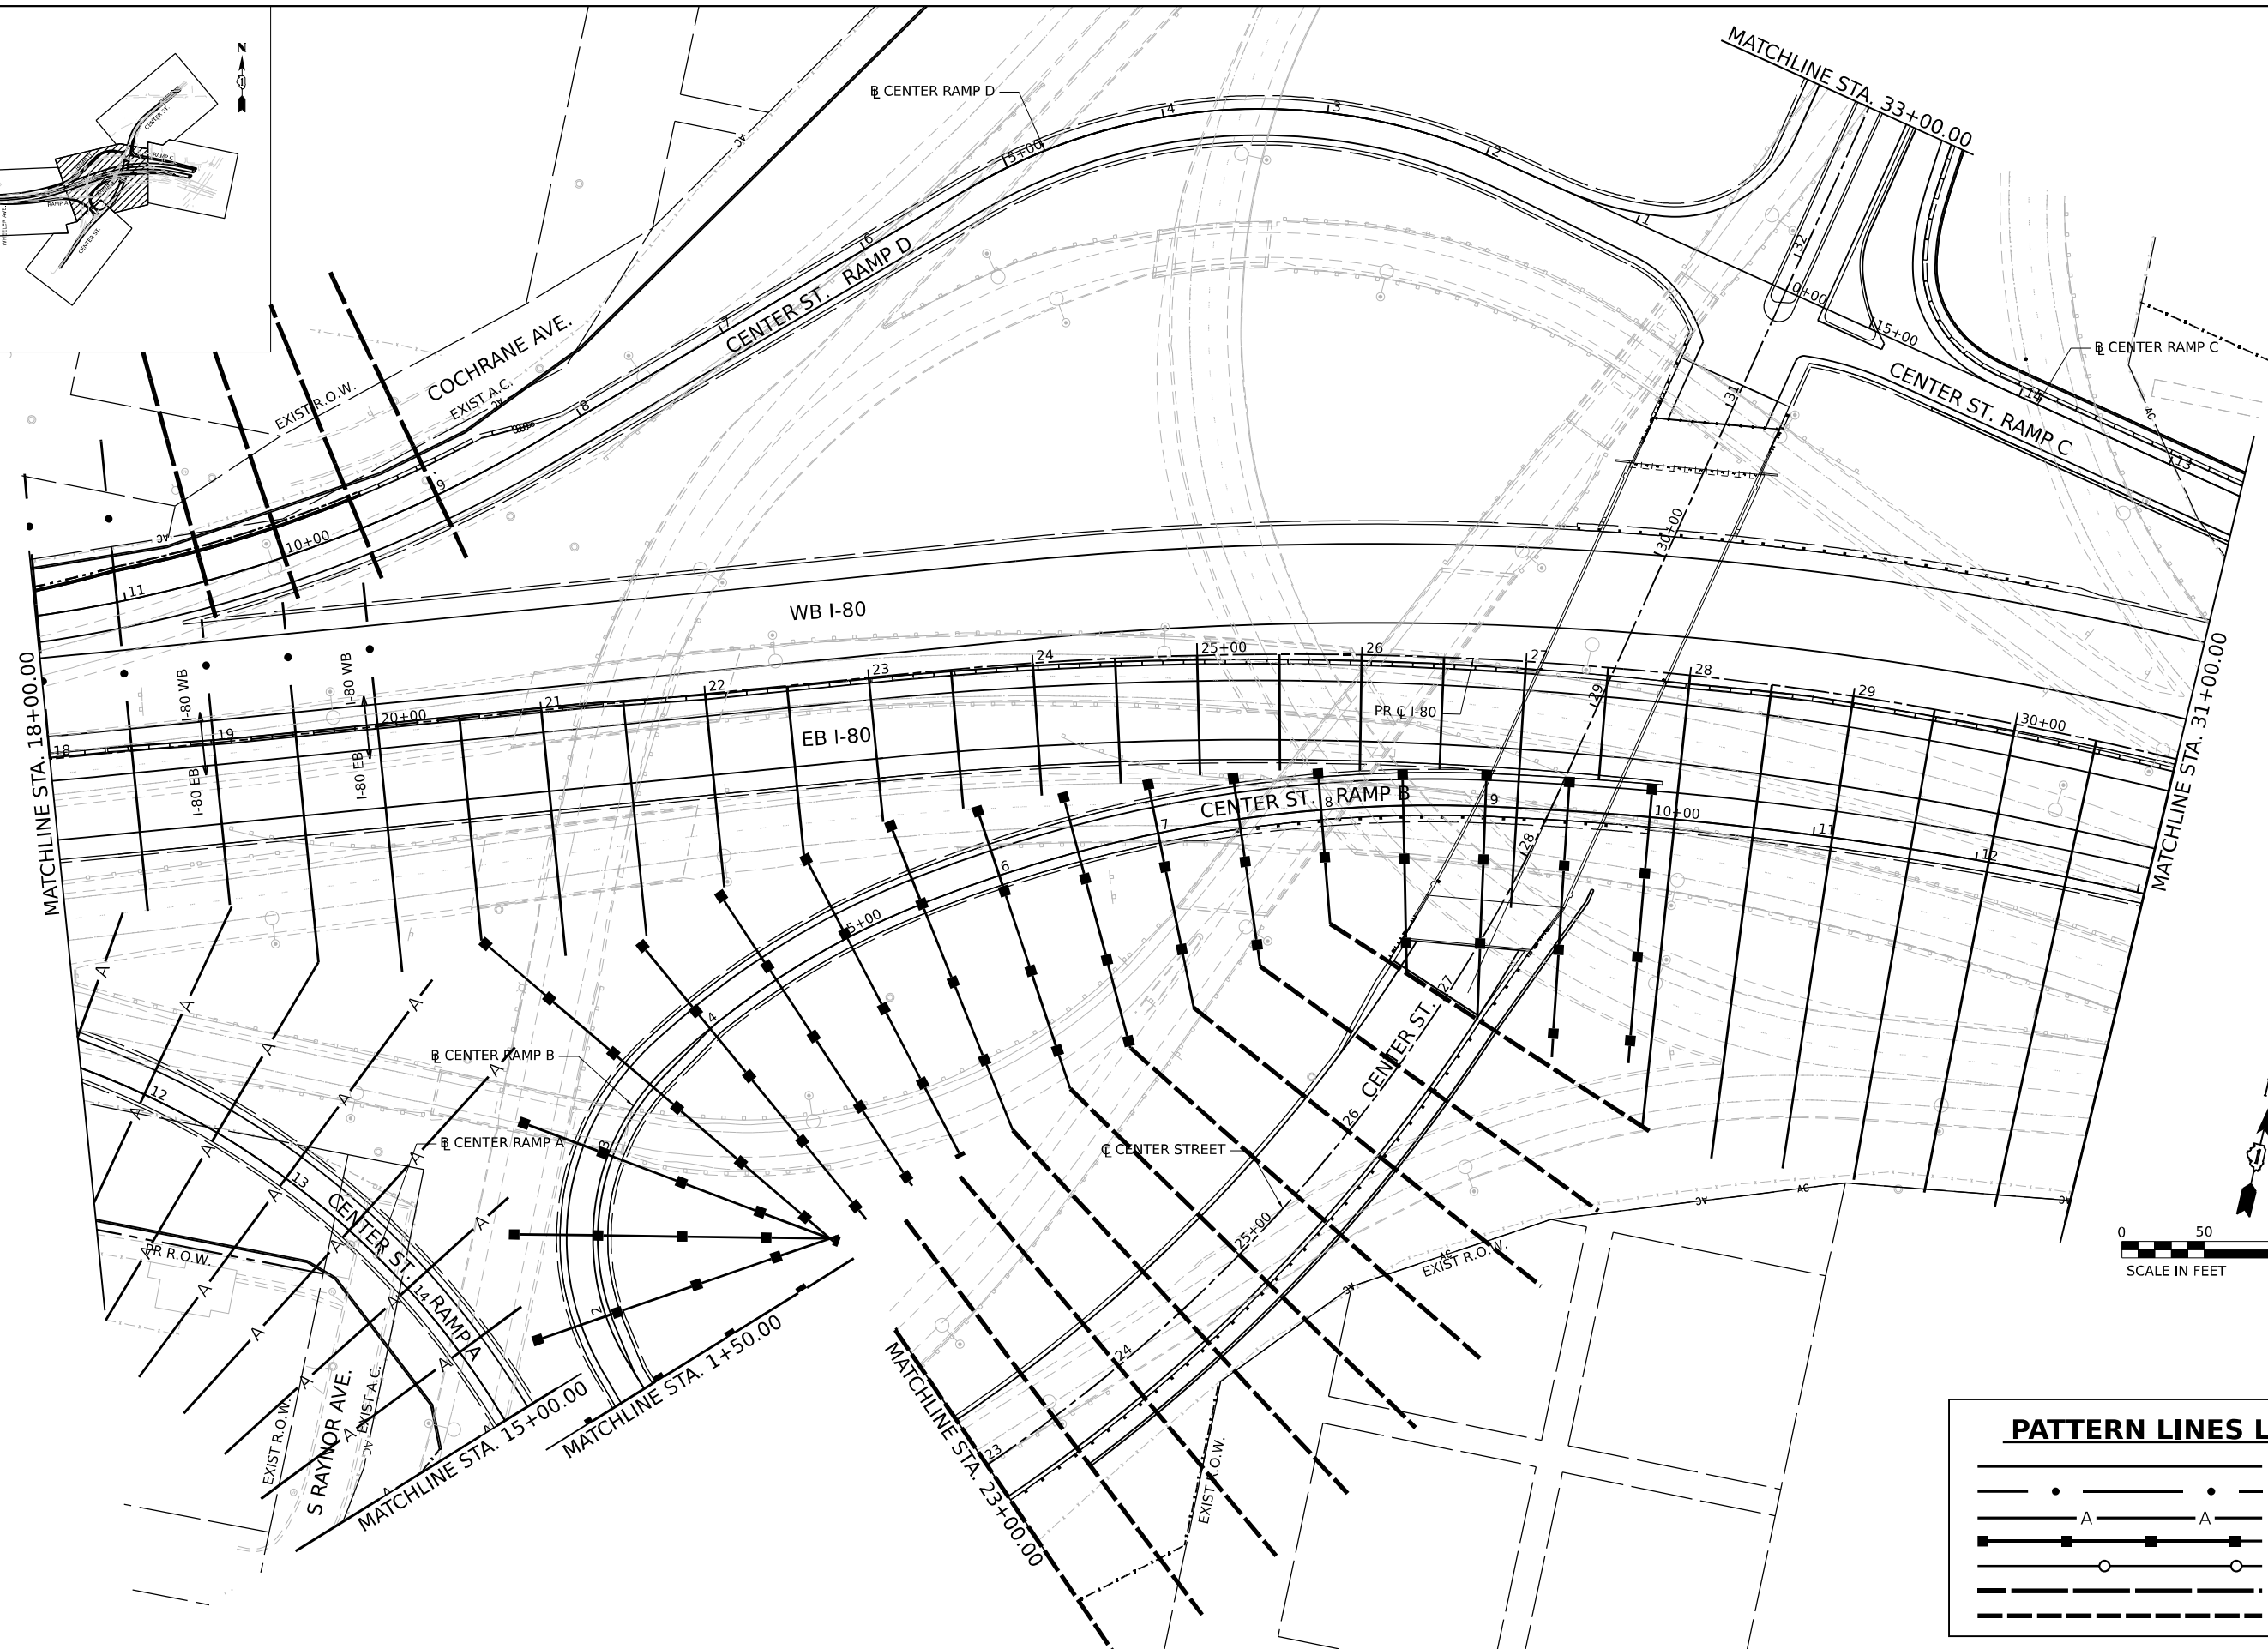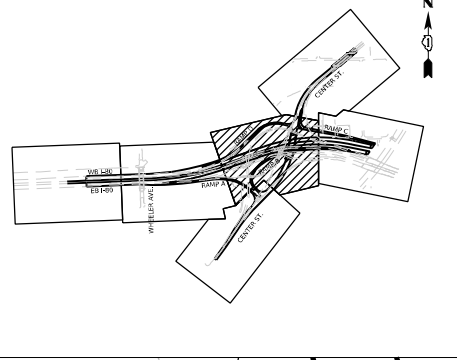

PATTERN LINES LEGEND				
				I-80 EB
				I-80 WB
				RAMP A
				RAMP B
				RAMP C
				RAMP D
				CENTER ST

MODEL: Default
FILE NAME: p:\transystems-pw\hntb\comtrans\corp-pw\hntb\Documents\Projects_2018\C4001401180022\03-WSP\CAD\62R22-INT-4 (Center)\Working\BU\US Index\stage 5 EBD\62R22-INT-4\Sheet\EB5-2.dgn



WSP USA INC.
30 N. LA SALLE STREET
SUITE 4200
CHICAGO, IL 60602
TEL: (312) 782-8150

USER NAME	= USDJ744408
DESIGNED	- BU
DRAWN	- DJ
PLLOT SCALE	= 100,000' / in.
PLLOT DATE	= 4/22/2025





REVISED	-
REVISED	-
REVISED	-
REVISED	-

STATE OF ILLINOIS
DEPARTMENT OF TRANSPORTATION

CROSS SECTION OVERVIEW PLAN				
STAGE 5				
SCALE: 1"=50"	SHEET	OF	SHEETS	STA. 18+00 TO STA. 31+00

F.A.I. RTE.	SECTION	COUNTY	TOTAL SHEETS	SHEET NO.
80	FAI 80 21 INTERCHANGE	WILL	1209	1065
CONTRACT NO. 62R22				
ILLINOIS FED. AID PROJECT				



Model: Default
File Name: p:\transystems-pw\entbty.com\transyscorp-pw\hatched\Documents\Projects_2018\CH401\401180022\03\W59\CAD\62R22-INT-4 (Center)\Working\BU\US_Index\stage 5 EBD\16R22-INT-XSIndexEB5-4.dgn

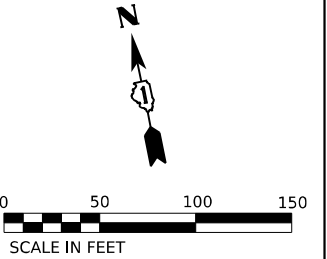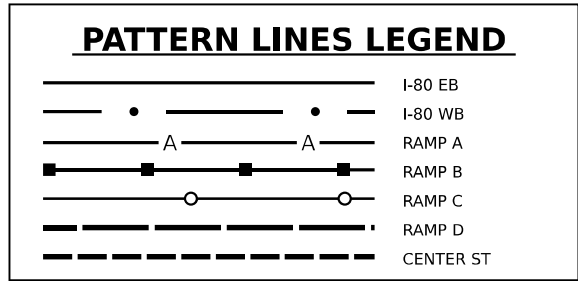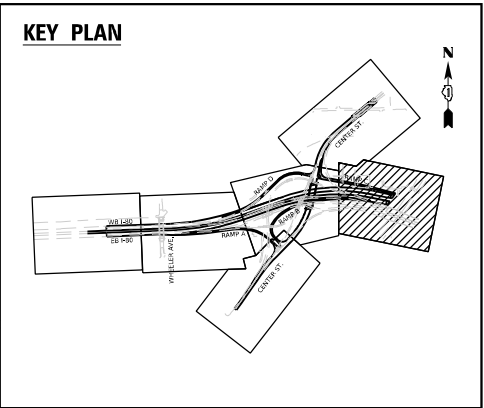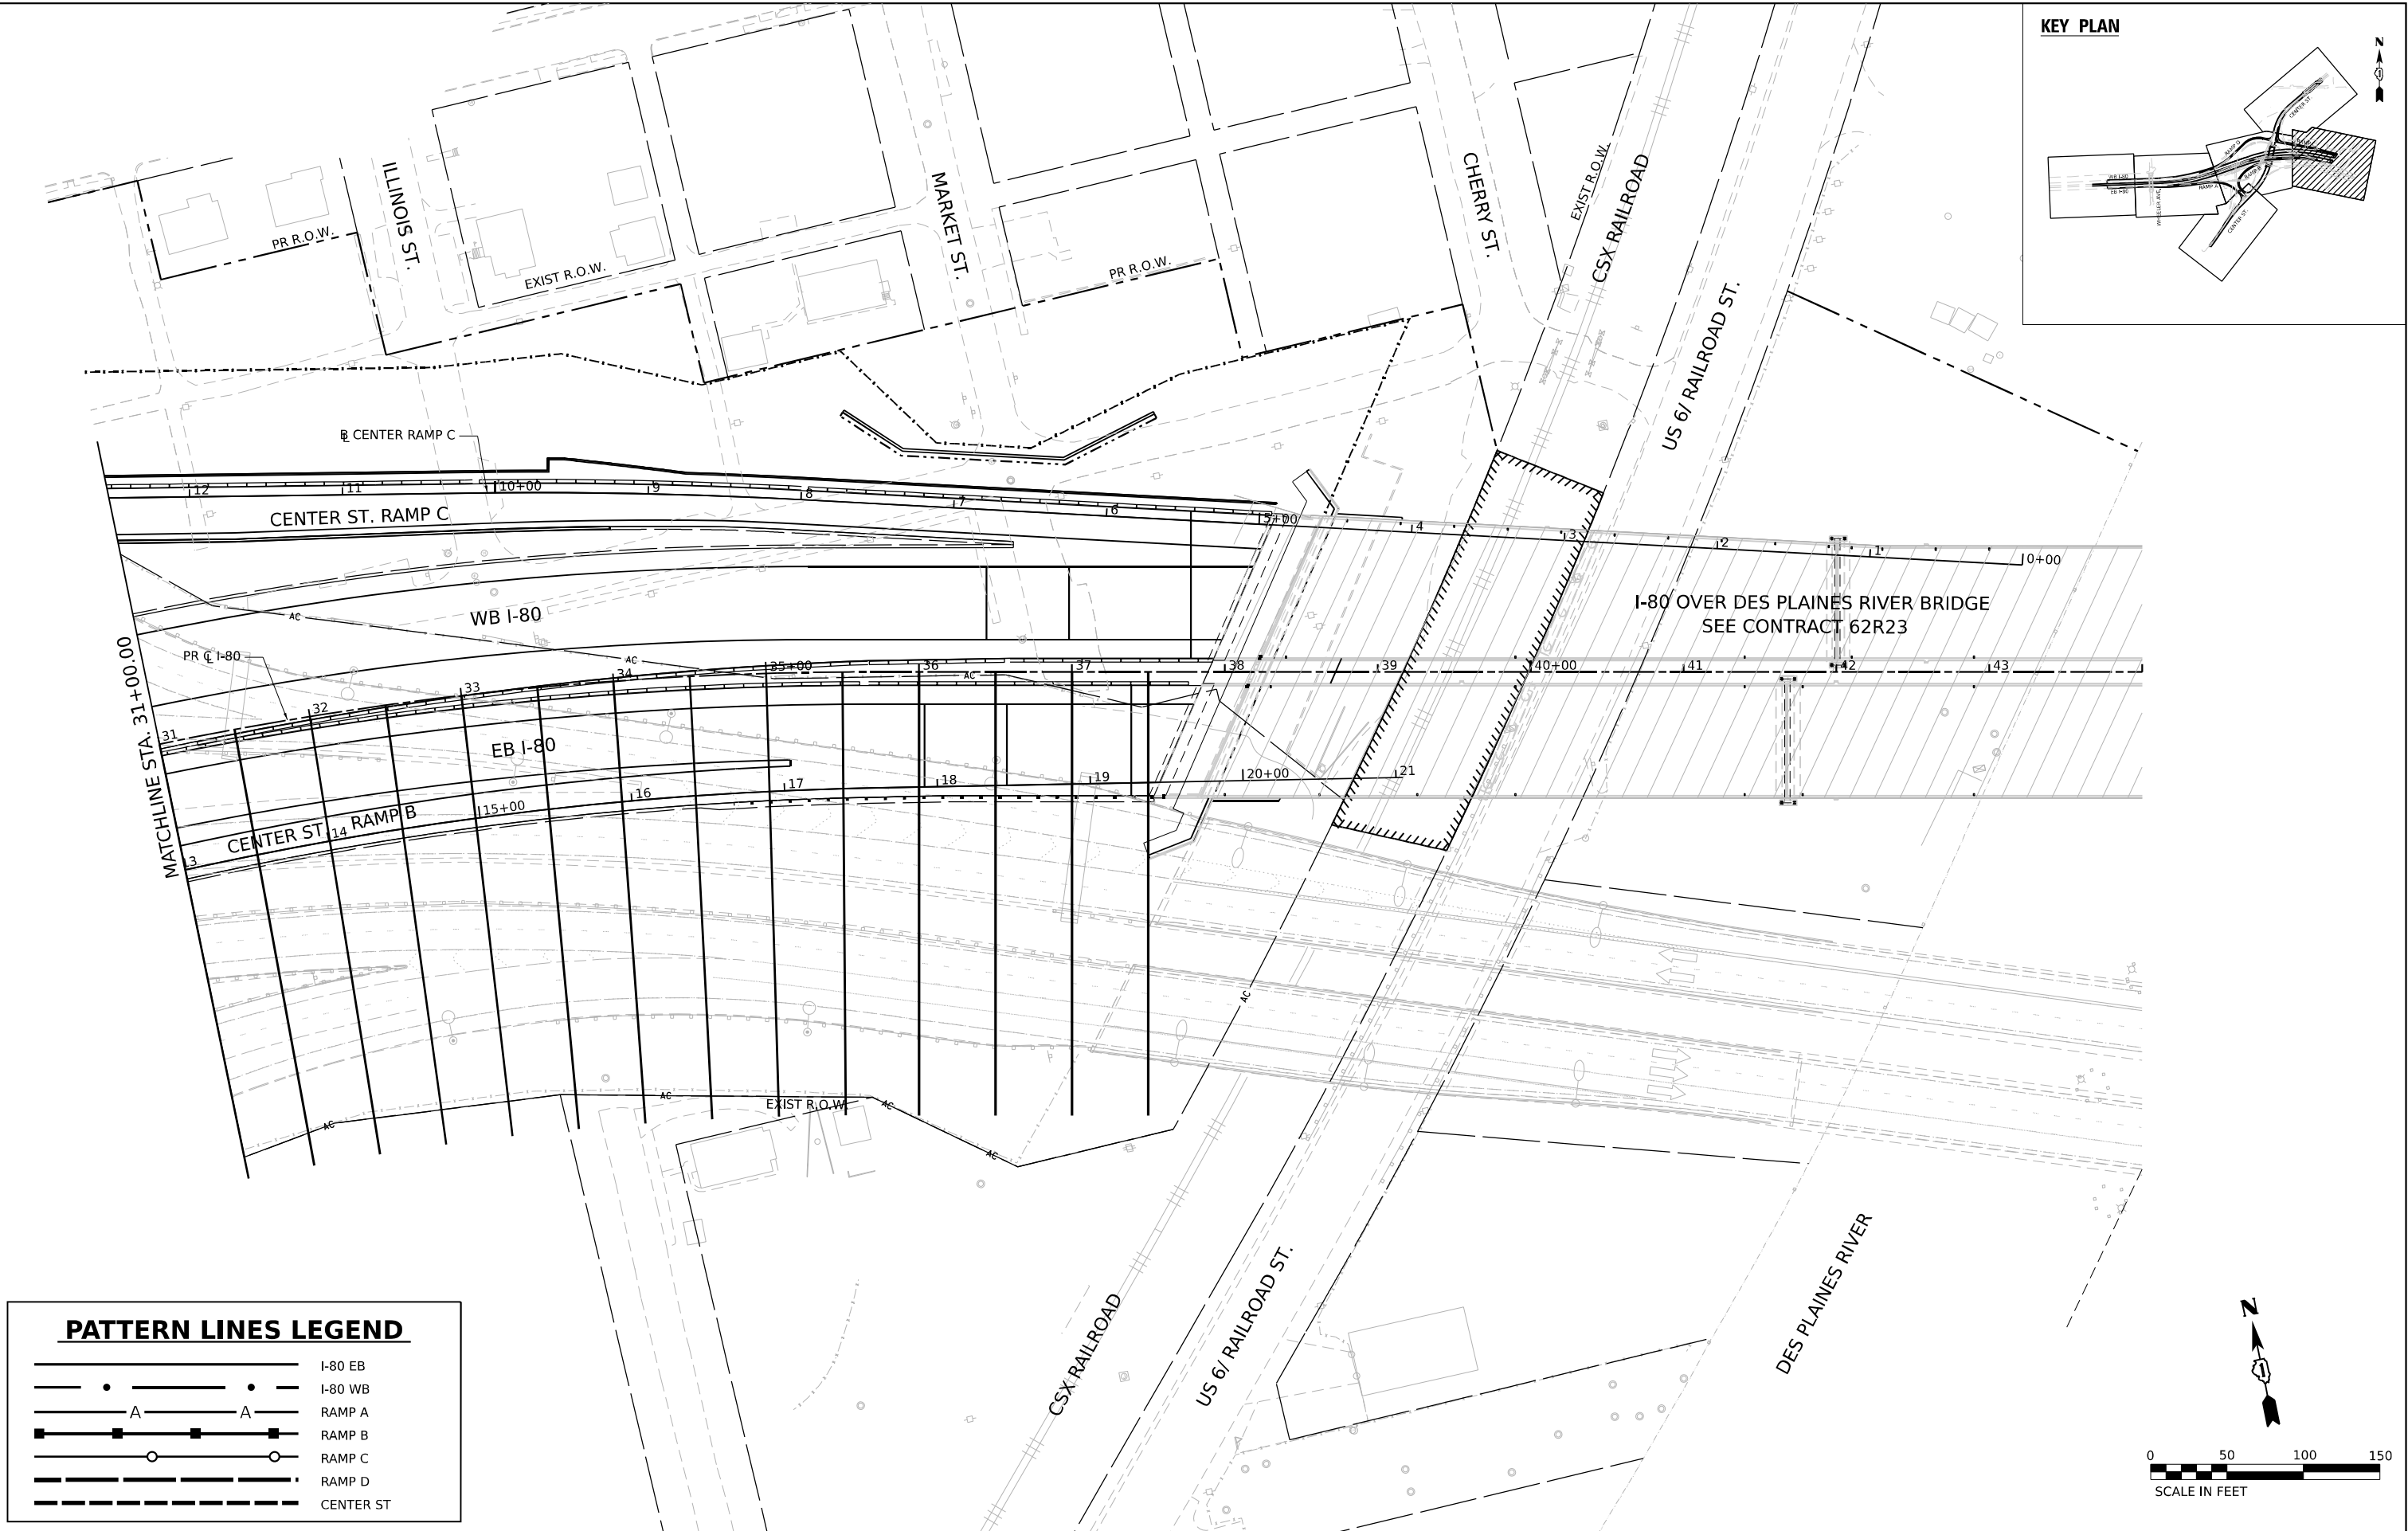



 WSP USA INC. 30 N. LA SALLE STREET SUITE 4200 CHICAGO, IL 60602 TEL: (312) 782-8150	USER NAME = USDJ744408		DESIGNED - BU	REVISED -	STATE OF ILLINOIS DEPARTMENT OF TRANSPORTATION			CROSS SECTION OVERVIEW PLAN STAGE 5			F.A.I. RTE.	SECTION	COUNTY	TOTAL SHEETS	SHEET NO.
	DRAWN - DJ		REVIS	REVISED -							80	FAI 80 21 INTERCHANGE	WILL	1209	1066
	PLOT SCALE = 100,000' / in.		CHECKED - KD	REVISED -							CONTRACT NO. 62R22				
PLOT DATE = 4/22/2025		DATE - 4/25/2025	REVISED -				SCALE: 1"=50"	SHEET	OF	SHEETS	STA.	TO STA.	ILLINOIS FED. AID PROJECT		



WSP WSP USA INC. 30 N. LASALLE STREET SUITE 4200 CHICAGO, IL 60602 TEL: (312) 782-8150	USER NAME = US0J744408	DESIGNED - BU	REVISED -	STATE OF ILLINOIS DEPARTMENT OF TRANSPORTATION	CROSS SECTION OVERVIEW PLAN STAGE 5					F.A.I. RTE.	SECTION	COUNTY	TOTAL SHEETS	SHEET NO.
	PLOT SCALE = 100,000' / in.	DRAWN - DJ	REVISED -		80	FAI 80 21 INTERCHANGE	WILL	1209	1067					
	PLOT DATE = 4/22/2025	CHECKED - KD	REVISED -		CONTRACT NO. 62R22									
	PLOT DATE = 4/22/2025	DATE - 4/25/2025	REVISED -		SCALE: 1"=50"	SHEET	OF	SHEETS	STA. 10+00	TO STA. 23+00	ILLINOIS	FED. AID PROJECT		

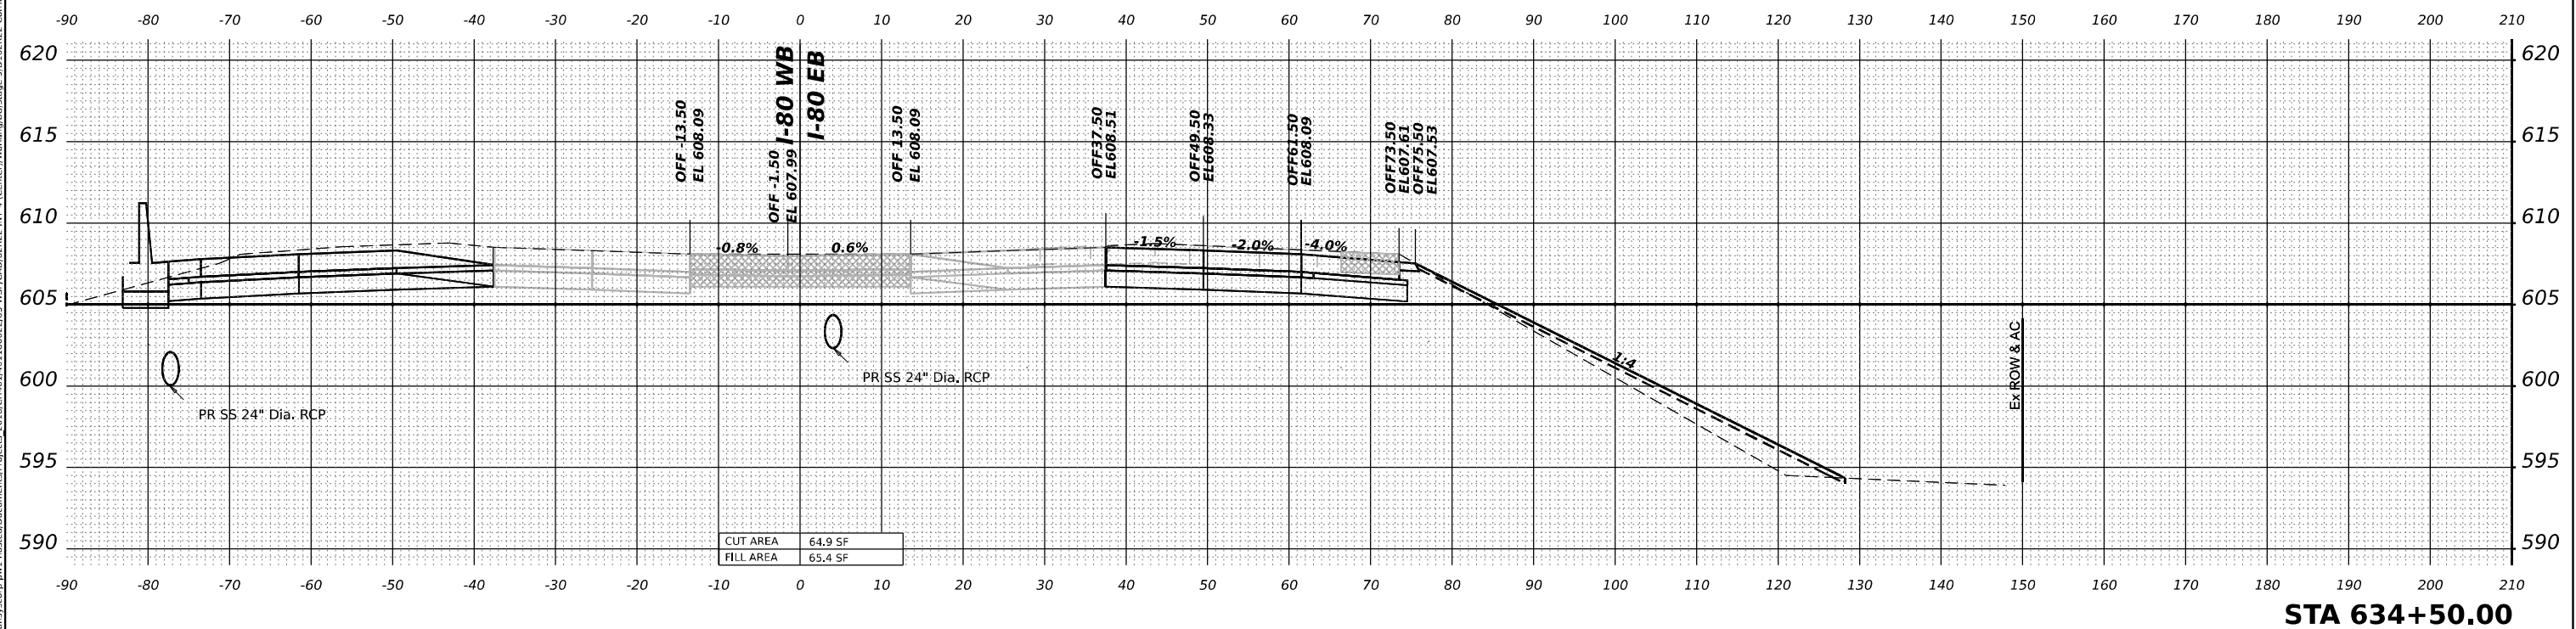
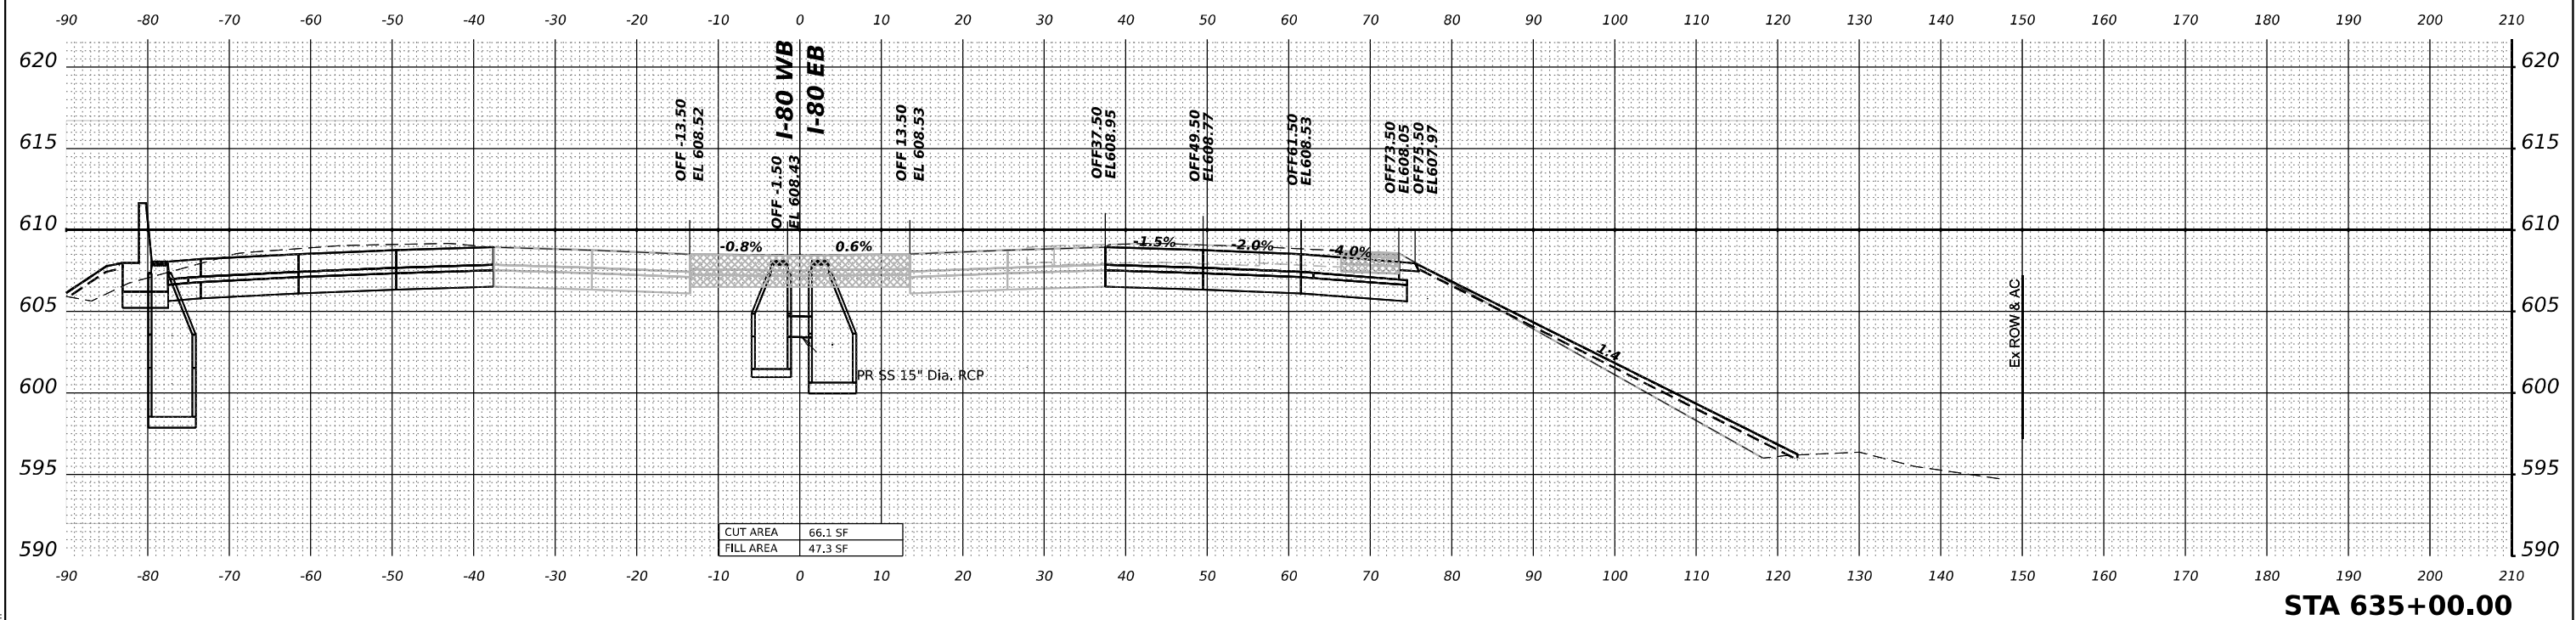


MODEL: PR-80-NORTH - 636+50.00 (Sheet)
FILE NAME: p:\transystems-pw\entlley.com\transyscorp-pw\Hosted\Documents\Projects_2018\CH40118002\03-WSP\CAD\62R22-INT-4 (Center)\Working\BU\stage 5\D162R22-Corridor-Stage5.dgn

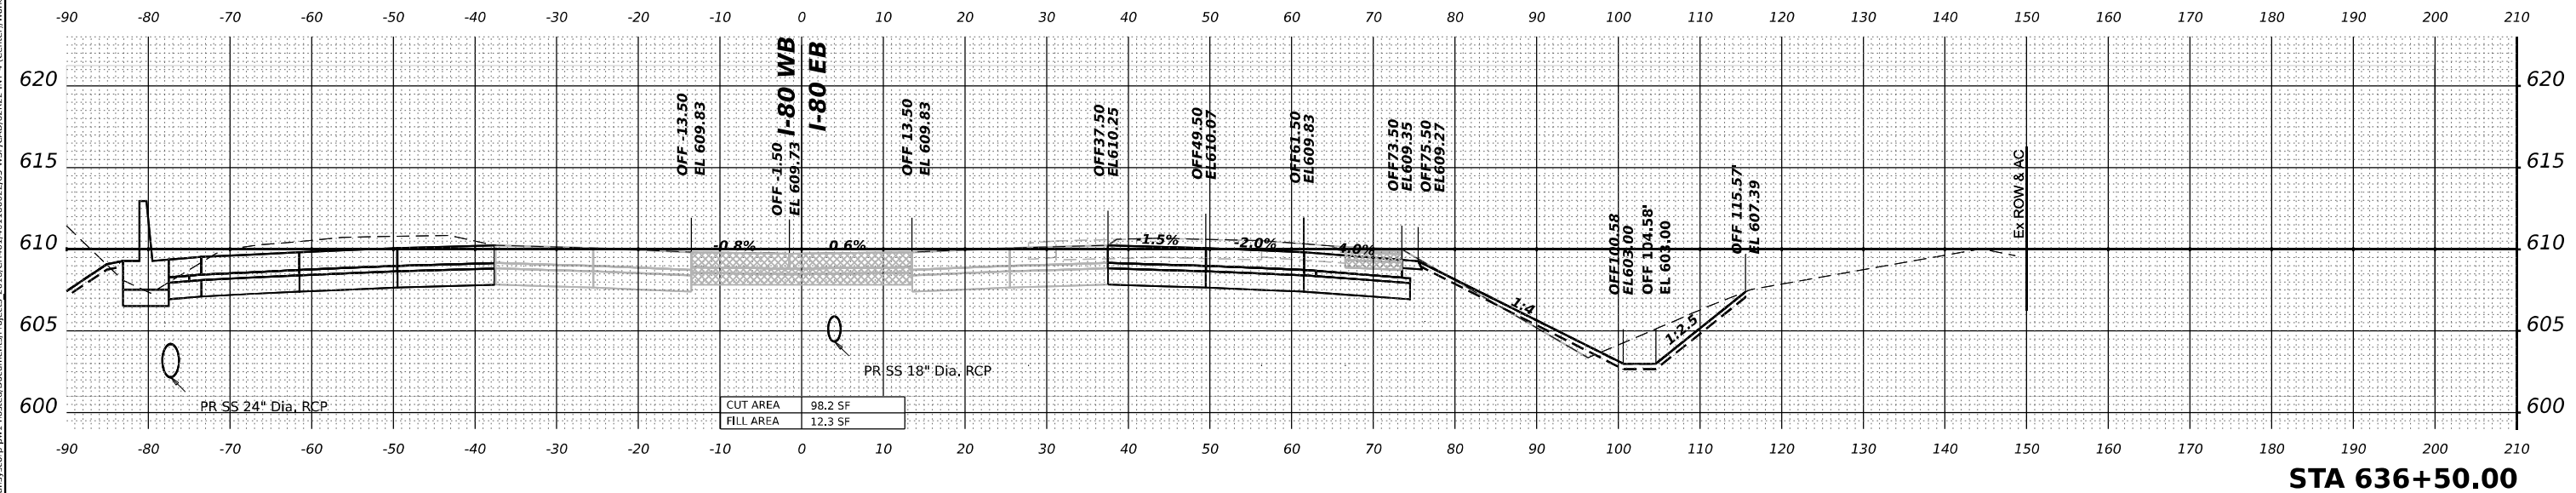
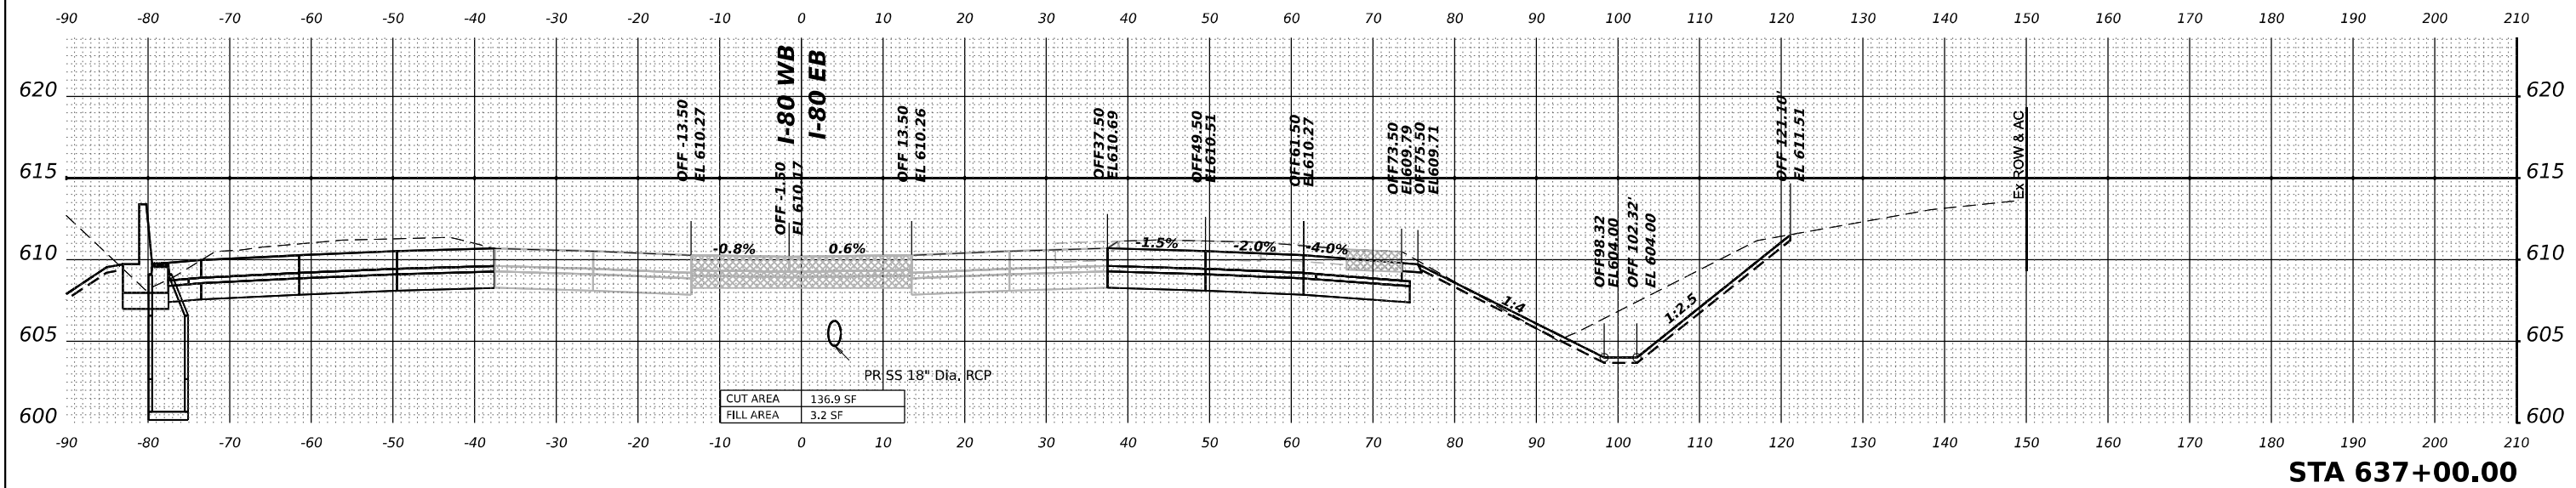


 WSP USA Inc. 30 N. LASALLE STREET SUITE 4200 CHICAGO, IL 60602 TEL: (312) 782-8150	USER NAME = USBU738272		DESIGNED - KSD	REVISED -	STATE OF ILLINOIS DEPARTMENT OF TRANSPORTATION				CROSS SECTIONS STAGE 5 I-80 EB					F.A.I. RTE.	SECTION		COUNTY	TOTAL SHEETS	SHEET NO.
	PLOT SCALE = 0.16666685' / in.		DRAWN - KSD	REVISED -										80	FAI 80 21 INTERCHANGE		WILL	1209	1070
	PLOT DATE = 6/4/2025		CHECKED - MMA	REVISED -					CONTRACT NO. 62R22										
			DATE - 6/11/2025	REVISED -					ILLINOIS FED. AID PROJECT										
			SCALE: HORIZ: 1"=10' VERT: 1"=5'											SHEET	OF	SHEETS	STA.	TO	STA.


MODEL: PR-80-NORTH - 637+50.00 (Sheet)
FILE NAME: p:\transystems-pw\entlley.com\transyscorp-pw\Hosted\Documents\Projects_2018\CH401401180022\03-WSP\CAD\62R22-INT-4 (Center)\Working\BUstage 5\D162R22-Corridor-Stage5.dgn

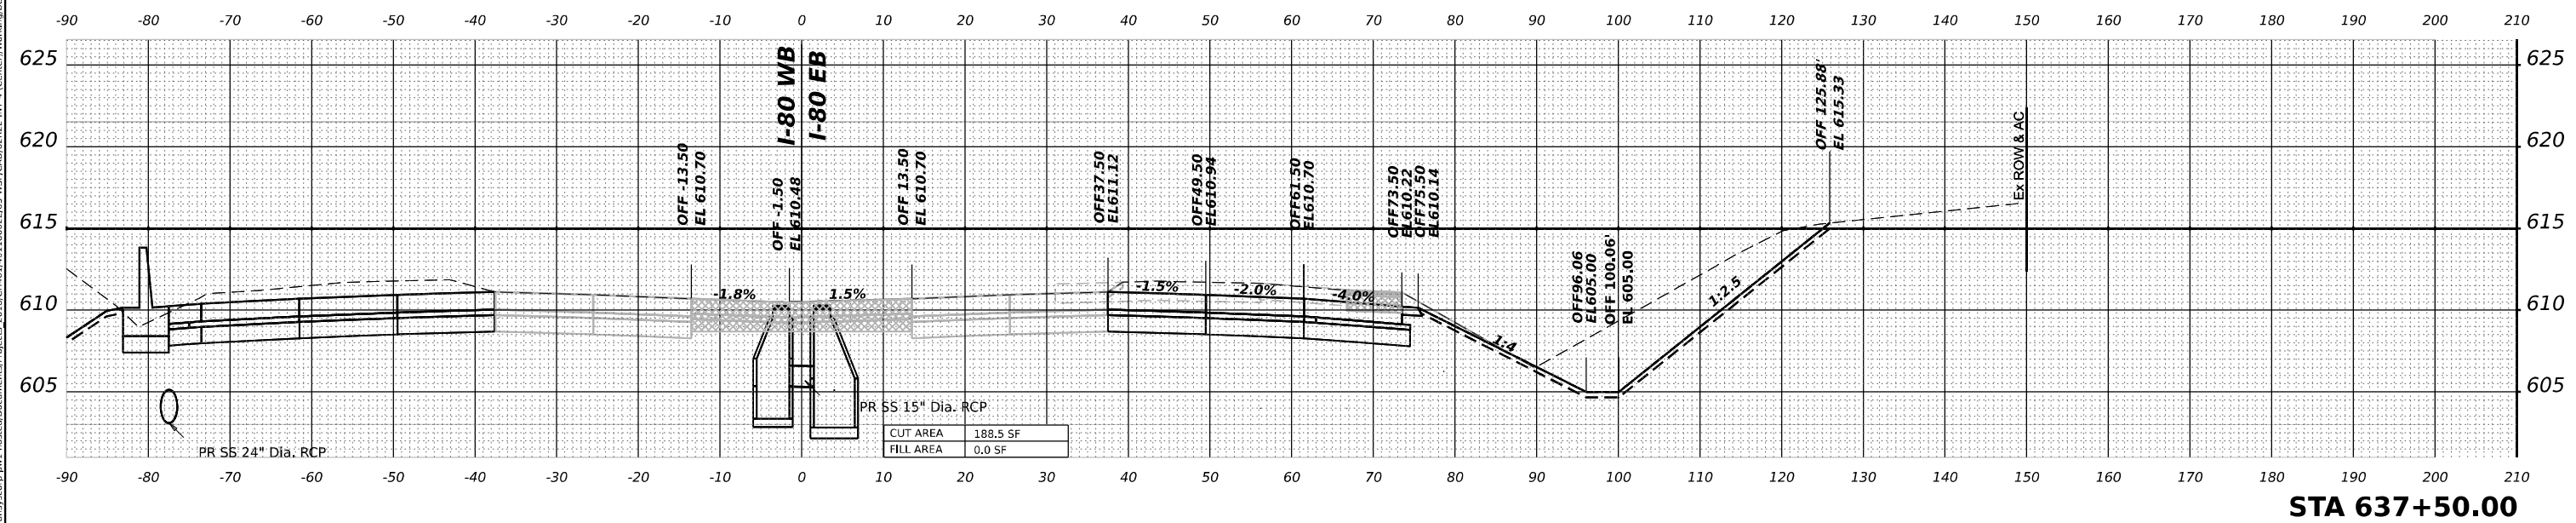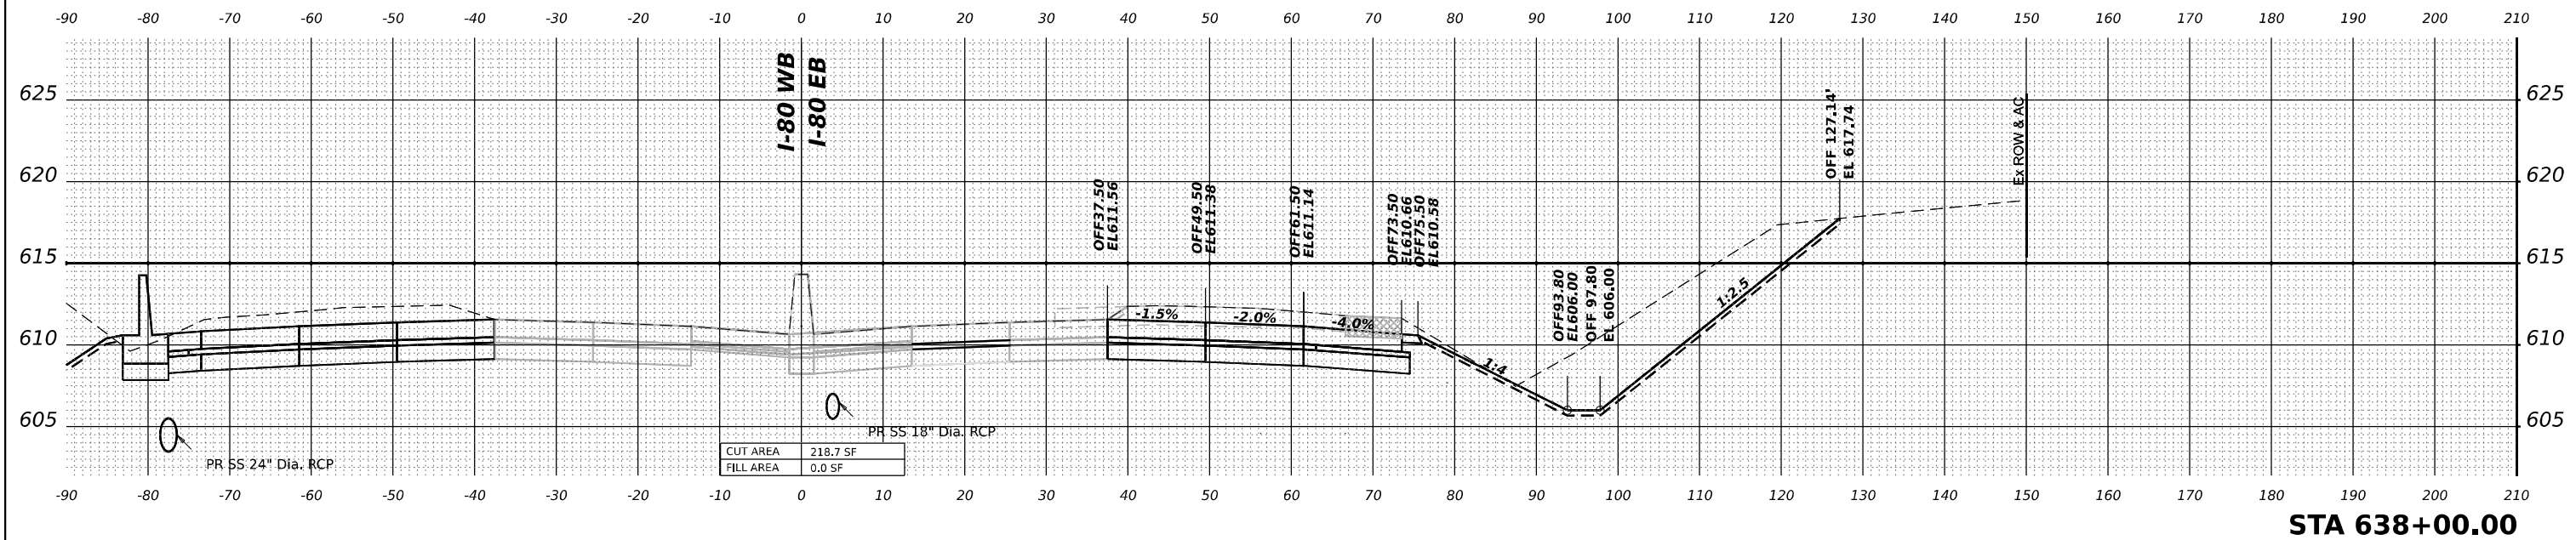


MODEL: PR-80-NORTH - 638+50.00 (Sheet)
FILE NAME: p:\trans\systems-pw\entl\comtrans\corp-pw\Hosted\Documents\Projects_2018\CH40140118002\03-WSP\CD\62R22-INT-4 (Center)\Working\BUStage 5\D162R22-Corridor-Stage5.dgn

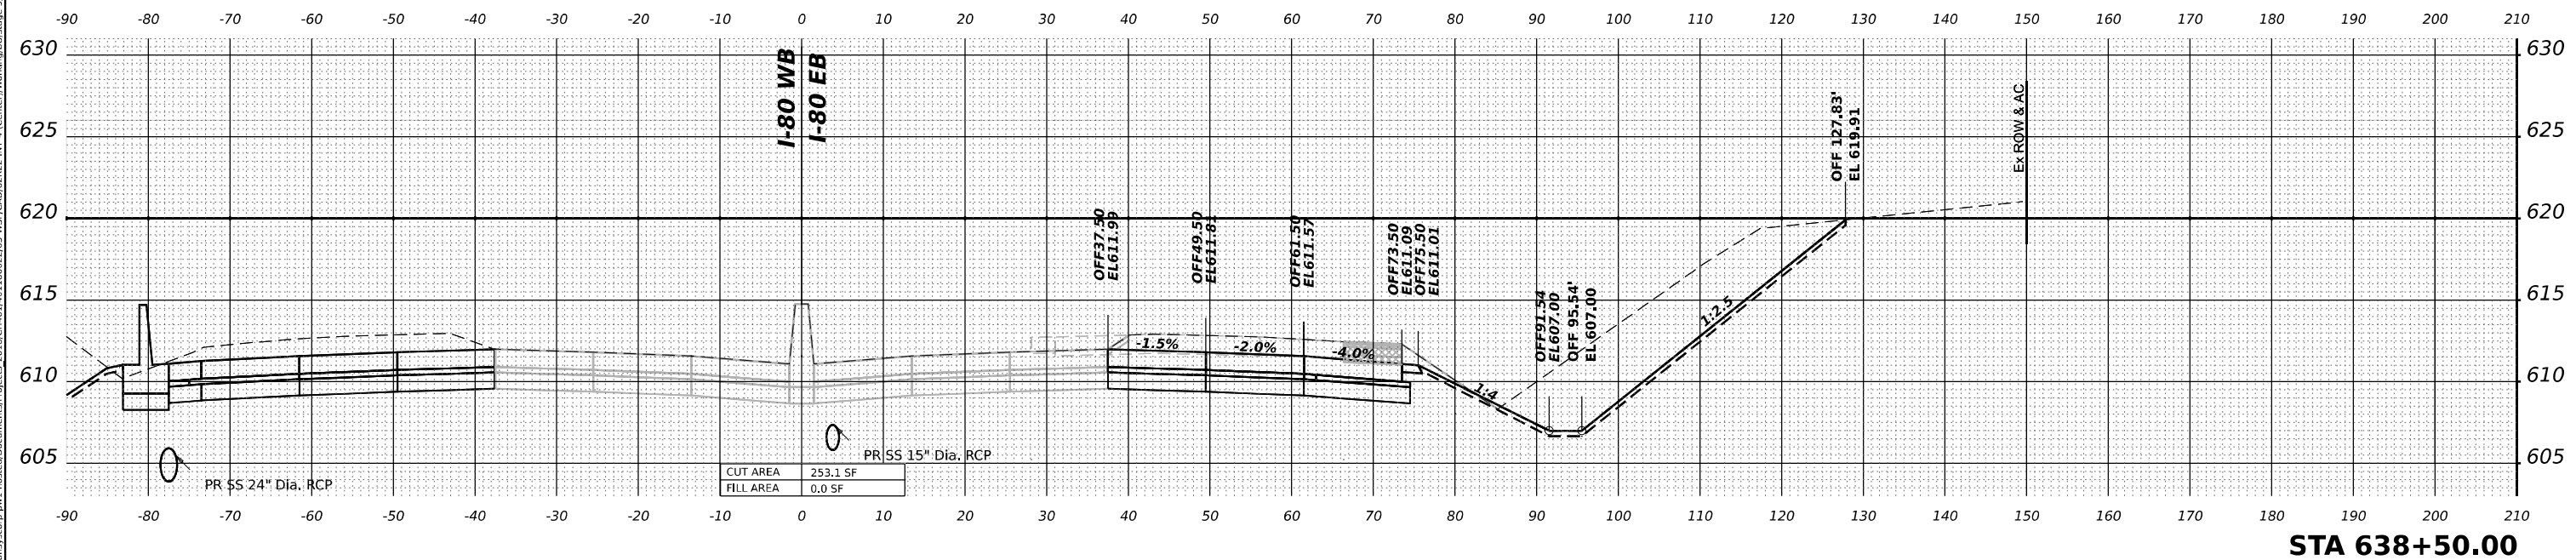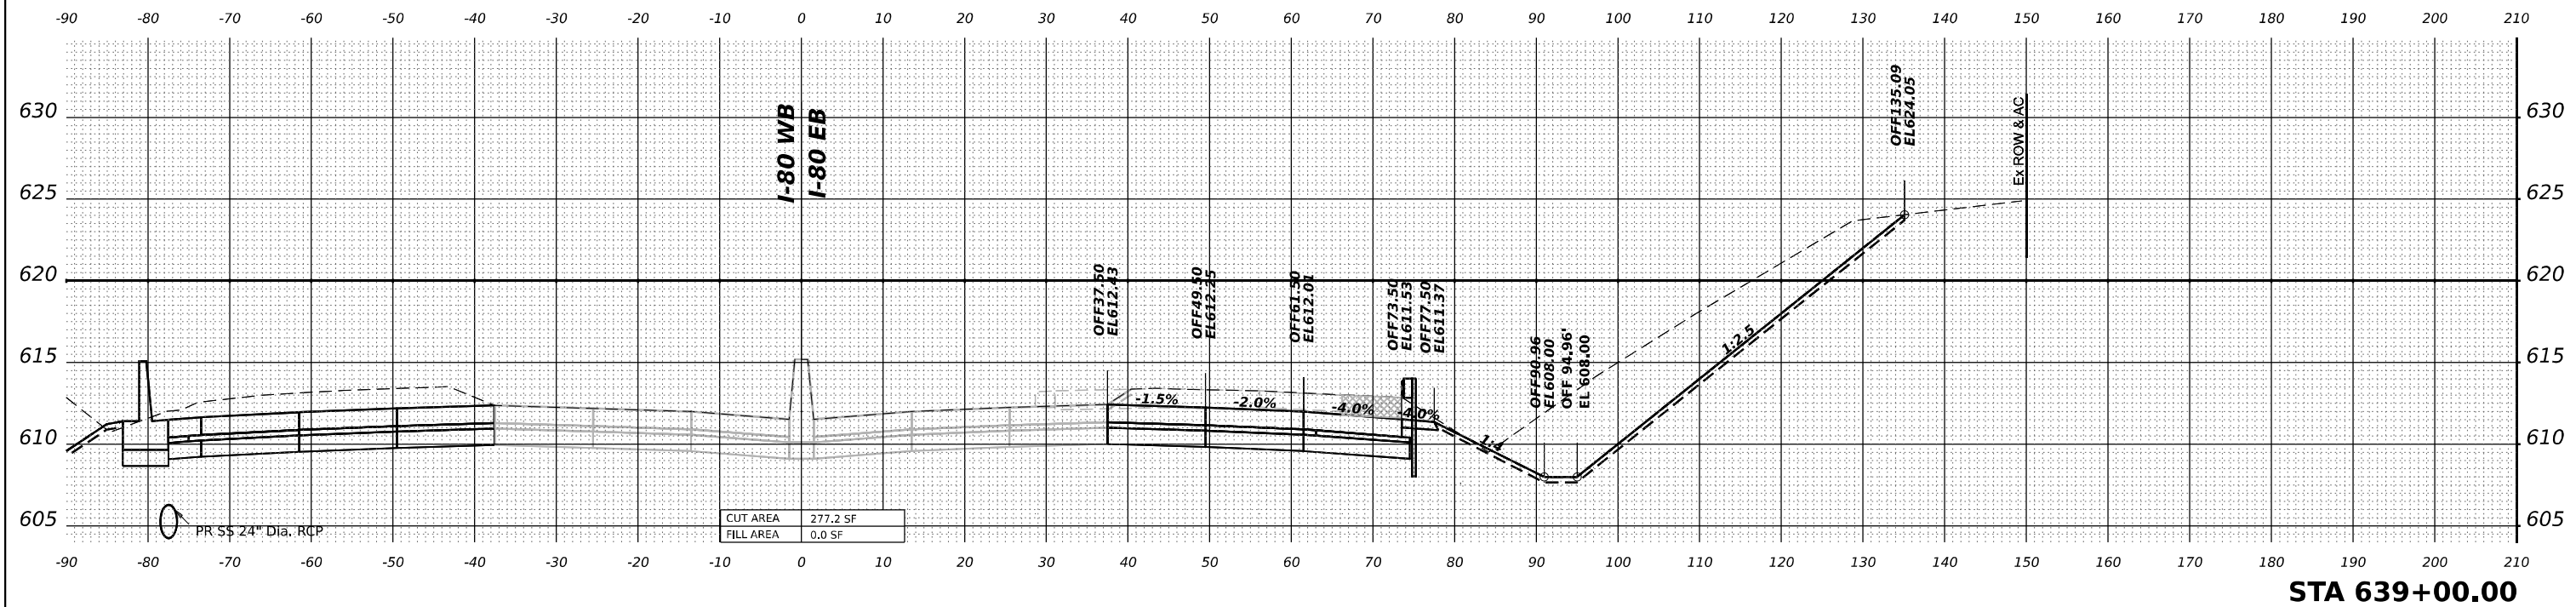

 WSP USA INC. 30 N. LASALLE STREET SUITE 4200 CHICAGO, IL 60602 TEL: (312) 782-9150	USER NAME = USBU738272	DESIGNED - KSD	REVISED -	STATE OF ILLINOIS DEPARTMENT OF TRANSPORTATION	CROSS SECTIONS STAGE 5 I-80 EB					F.A.I. RTE.	SECTION	COUNTY	TOTAL SHEETS	SHEET NO. 1072	
	PLOT SCALE = 0.16666685' / in.	DRAWN - KSD	REVISED -							80	FAI 80 21 INTERCHANGE	WILL	1209		
	PLOT DATE = 6/4/2025	CHECKED - MMA	REVISED -							CONTRACT NO. 62R22					
		DATE - 6/11/2025	REVISED -												
	SCALE: HORIZ: 1"=10'		VERT: 1"=5'							SHEET	OF	SHEETS	STA.		TO STA.
										ILLINOIS FED. AID PROJECT					


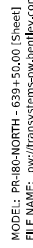


MODEL: PR-80-NORTH - 641+50.00 (Sheet)
FILE NAME: p:\trans\systems-pub\entley.com\transyscorp-pw\Hosted\Documents\Projects_2018\CH40140118002\03-WSP\CAD\62R22-INT-4 (Center)\Working\BUStage 5\D16R22-Corridor-Stage5.dgn


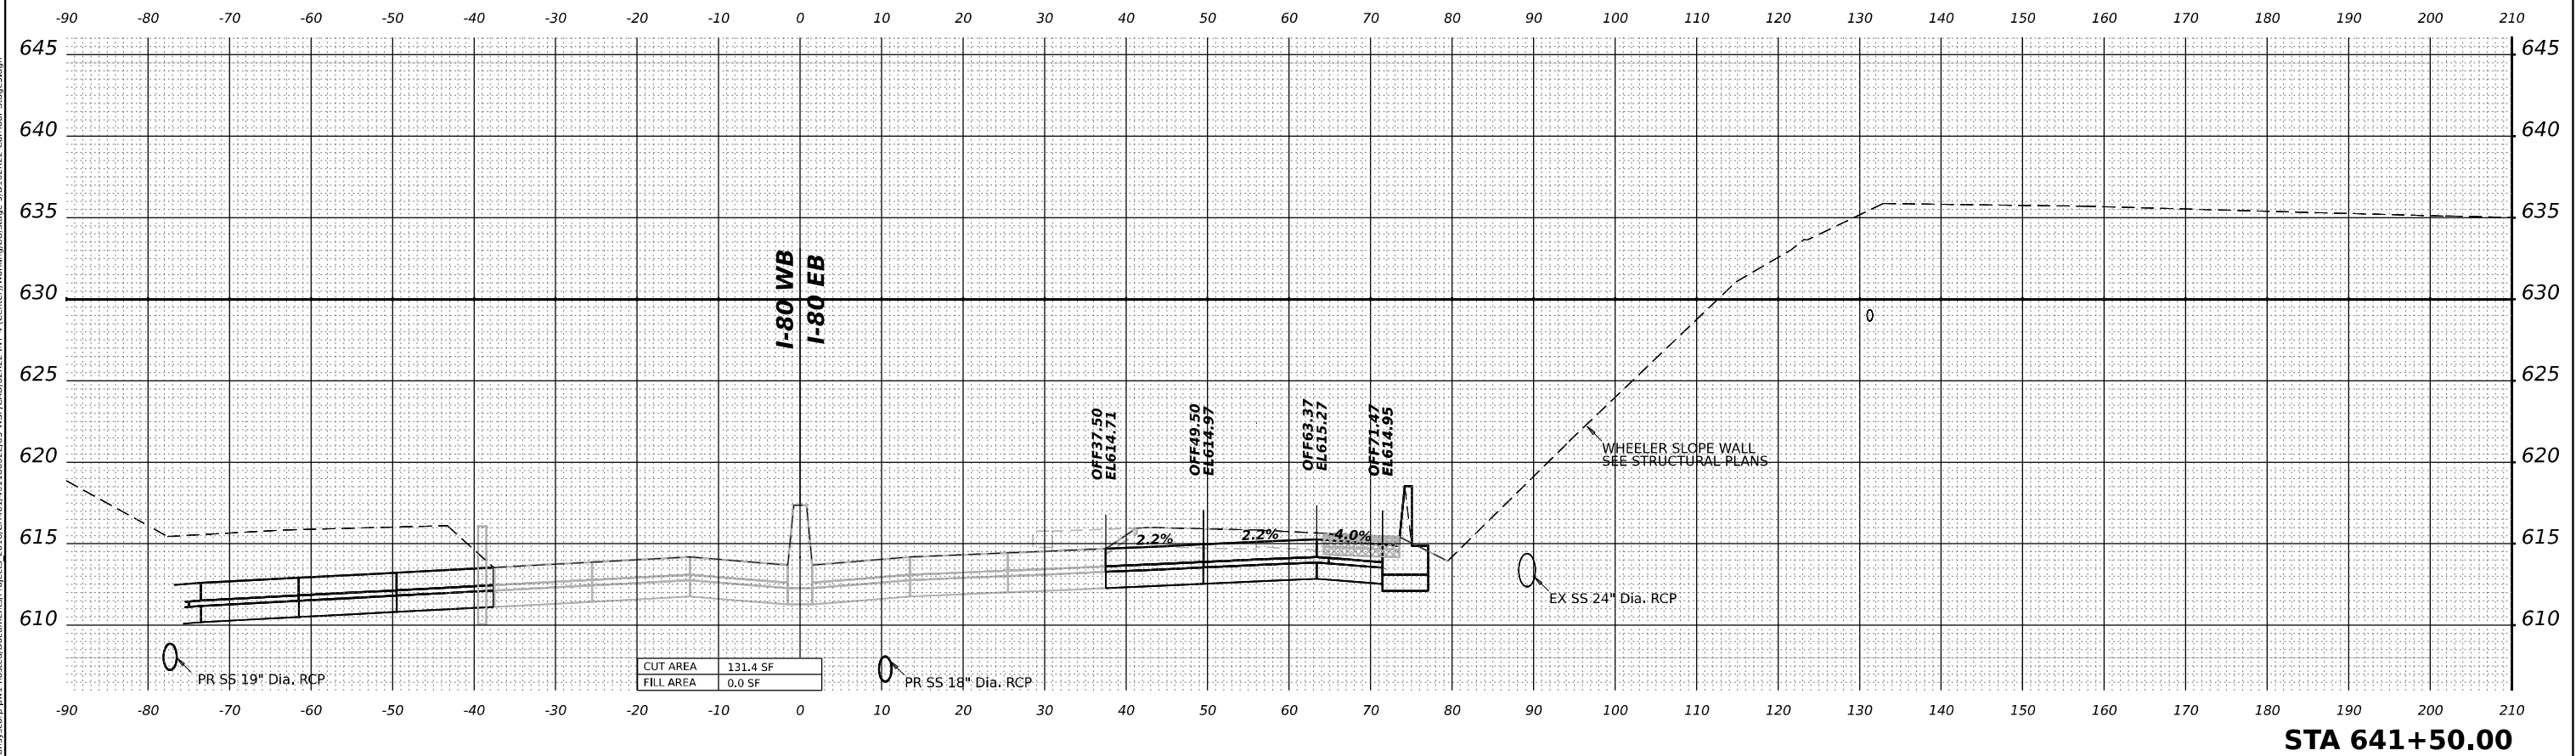


WSP WSP USA Inc. 30 N. LASALLE STREET SUITE 4200 CHICAGO, IL 60602 TEL: (312) 782-8150	USER NAME = USDJ744408		DESIGNED - KSD	REVISED -	STATE OF ILLINOIS DEPARTMENT OF TRANSPORTATION				CROSS SECTIONS STAGE 5 I-80 EB						F.A.I. RTE.	SECTION		COUNTY	TOTAL SHEETS	SHEET NO.
	PLOT SCALE = 0.16666685 ' / in.		DRAWN - KSD	REVISED -											80	FAI 80 21 INTERCHANGE		WILL	1209	1075
	PLOT DATE = 4/22/2025		CHECKED - MMA	REVISED -											CONTRACT NO. 62R22					
			DATE - 4/25/2025	REVISED -											ILLINOIS FED. AID PROJECT					
					SCALE: HORIZ: 1"=10' VERT: 1"=5'			SHEET	OF	SHEETS	STA.	TO STA.								


MODEL: PR-80-NORTH - 642+00.00 (Sheet)
FILE NAME: p:\r\transystems-pw\blt\transyscorp-pw\blt\Documents\Projects_2018\CH401\40118002\03-WSP\CAD\62R22-INT-4 (Center)\Working\BU\Stage 5\D\62R22-Corridor-Stage5.dgn

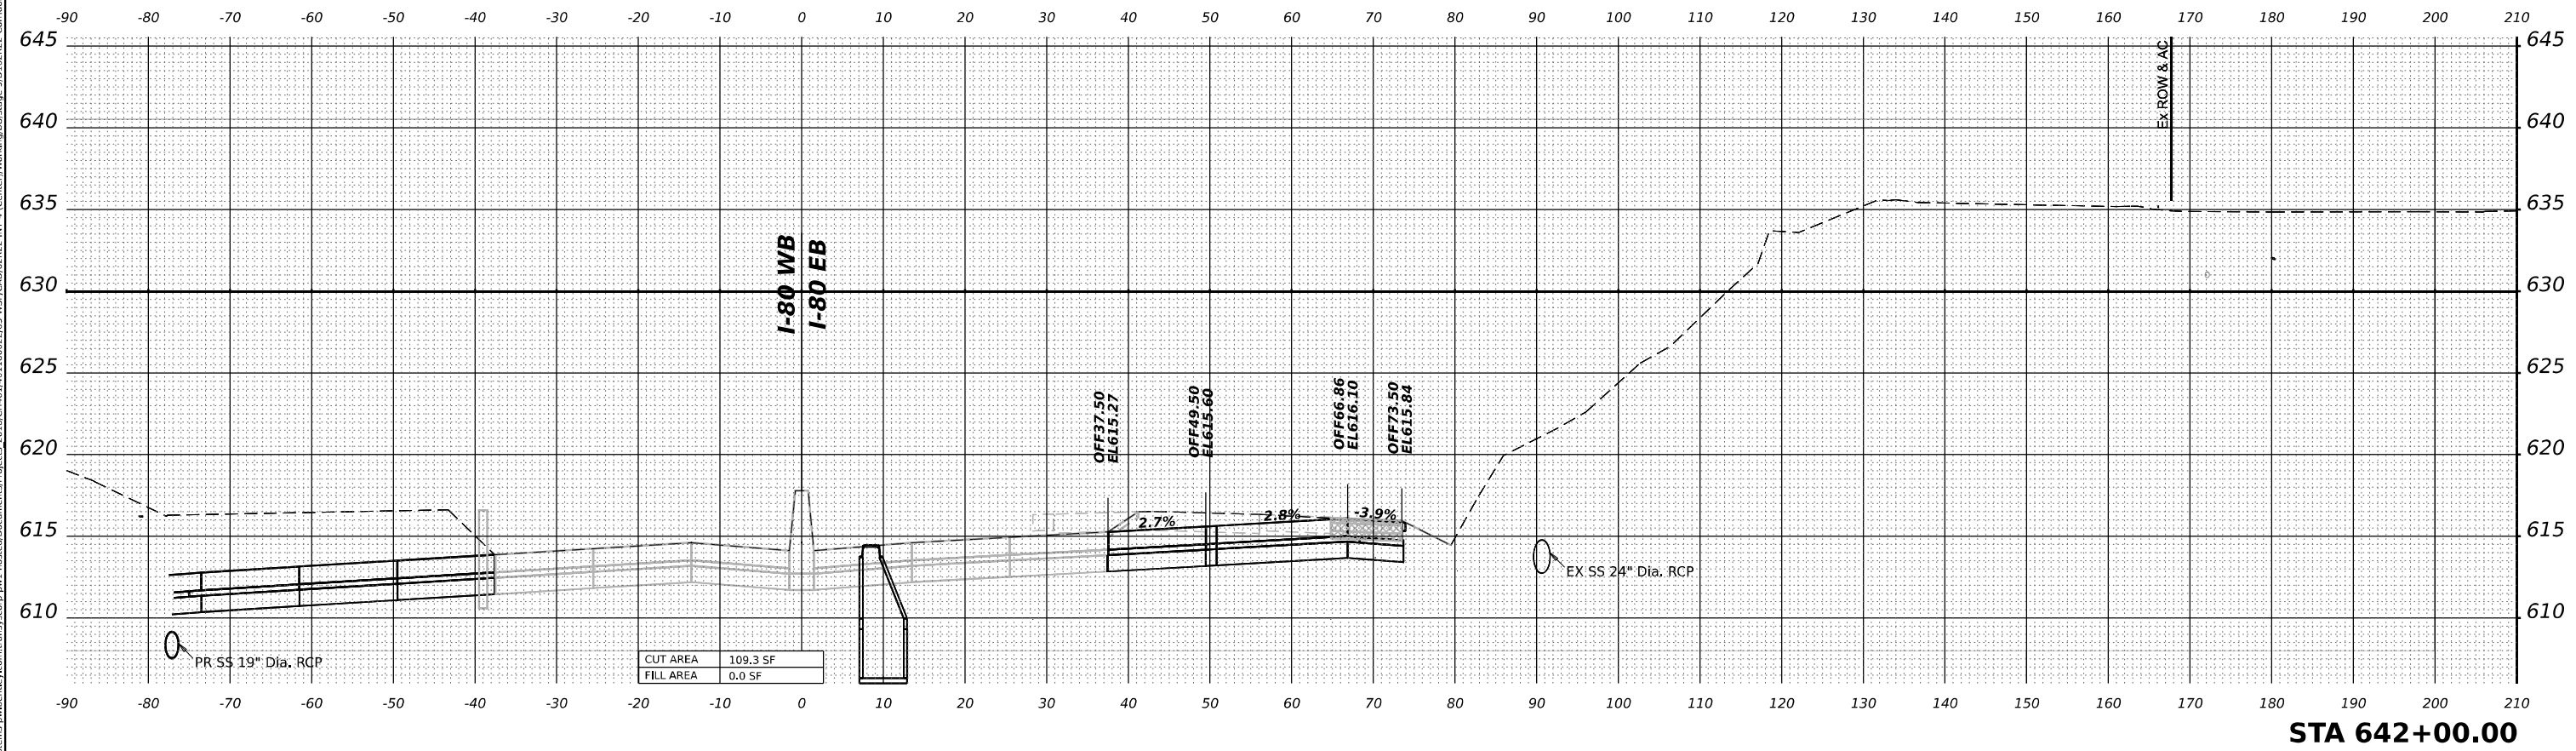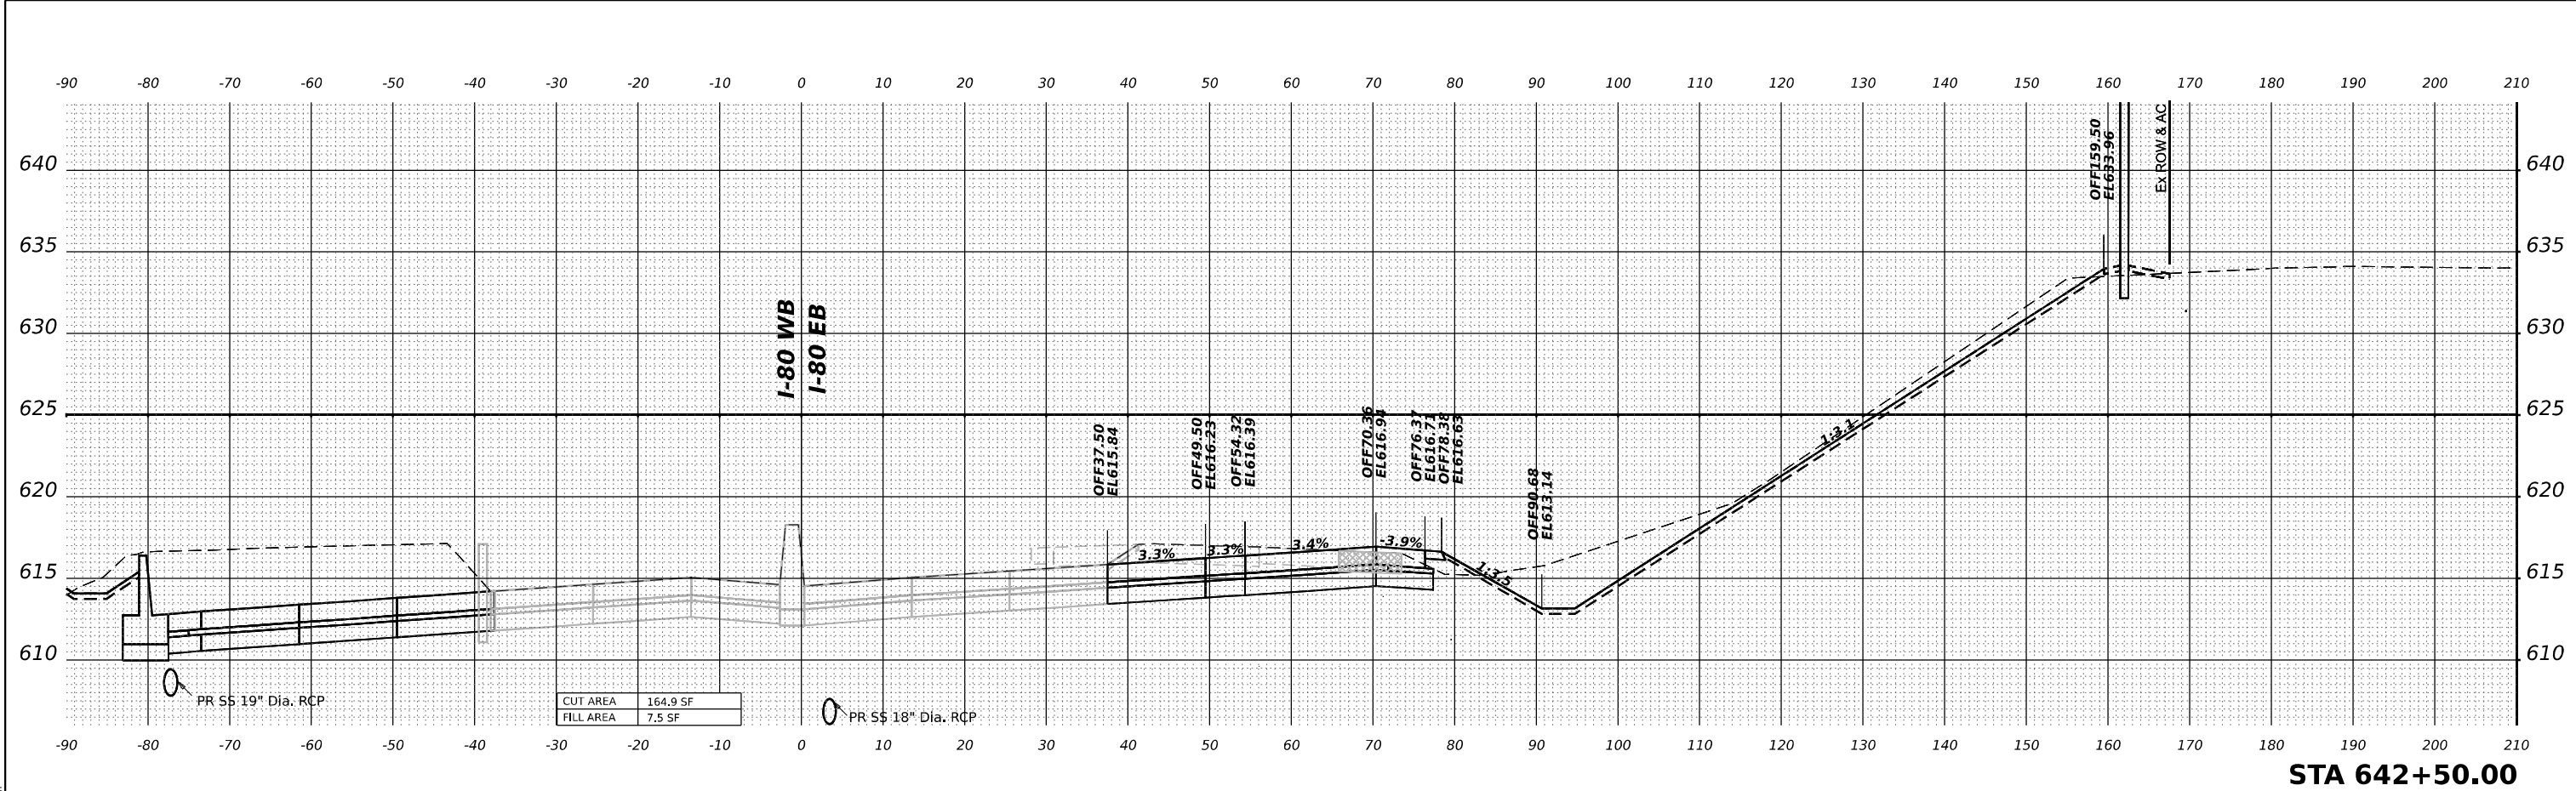

MODEL: PR-80-NORTH-A-8-50-00-1 [Sheet]
FILE NAME: p:\transys\transys\corp\ppl\horted\Documents\Projects_2018\C4001401180022\03-W59\CAD\62R22-INT-4 [Center]\Working\Bulstage 5\D16R22-Corridor-Stage5.dgn

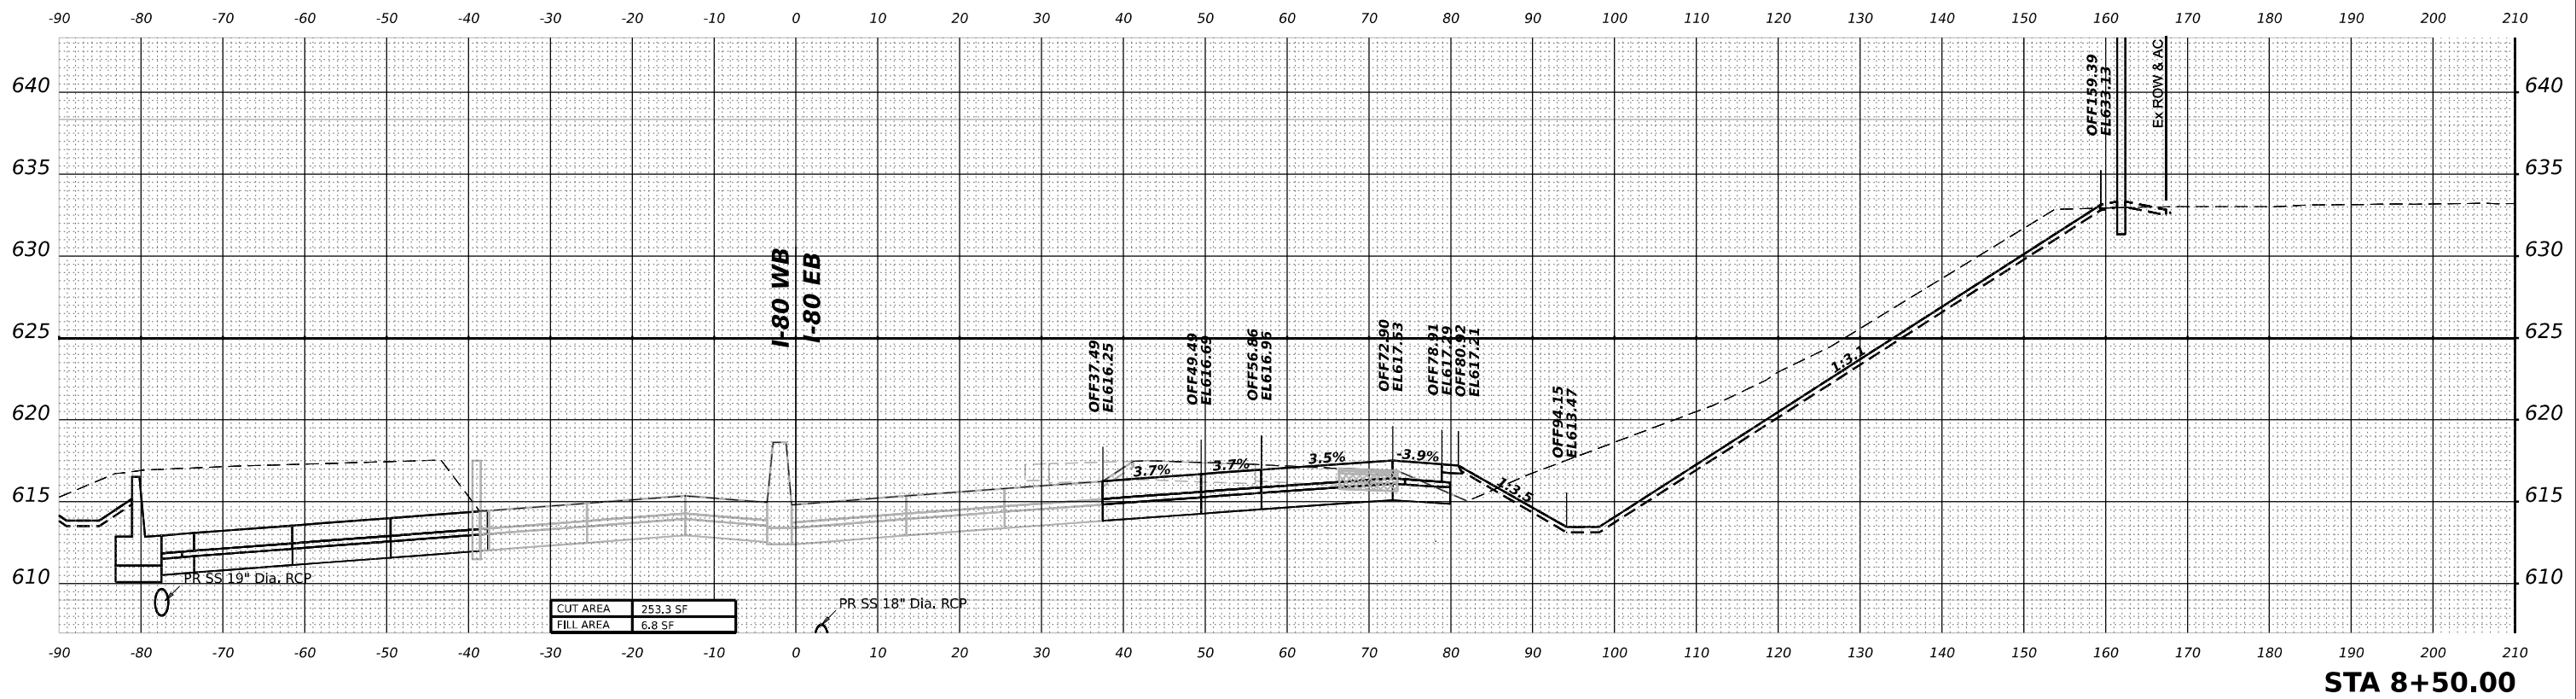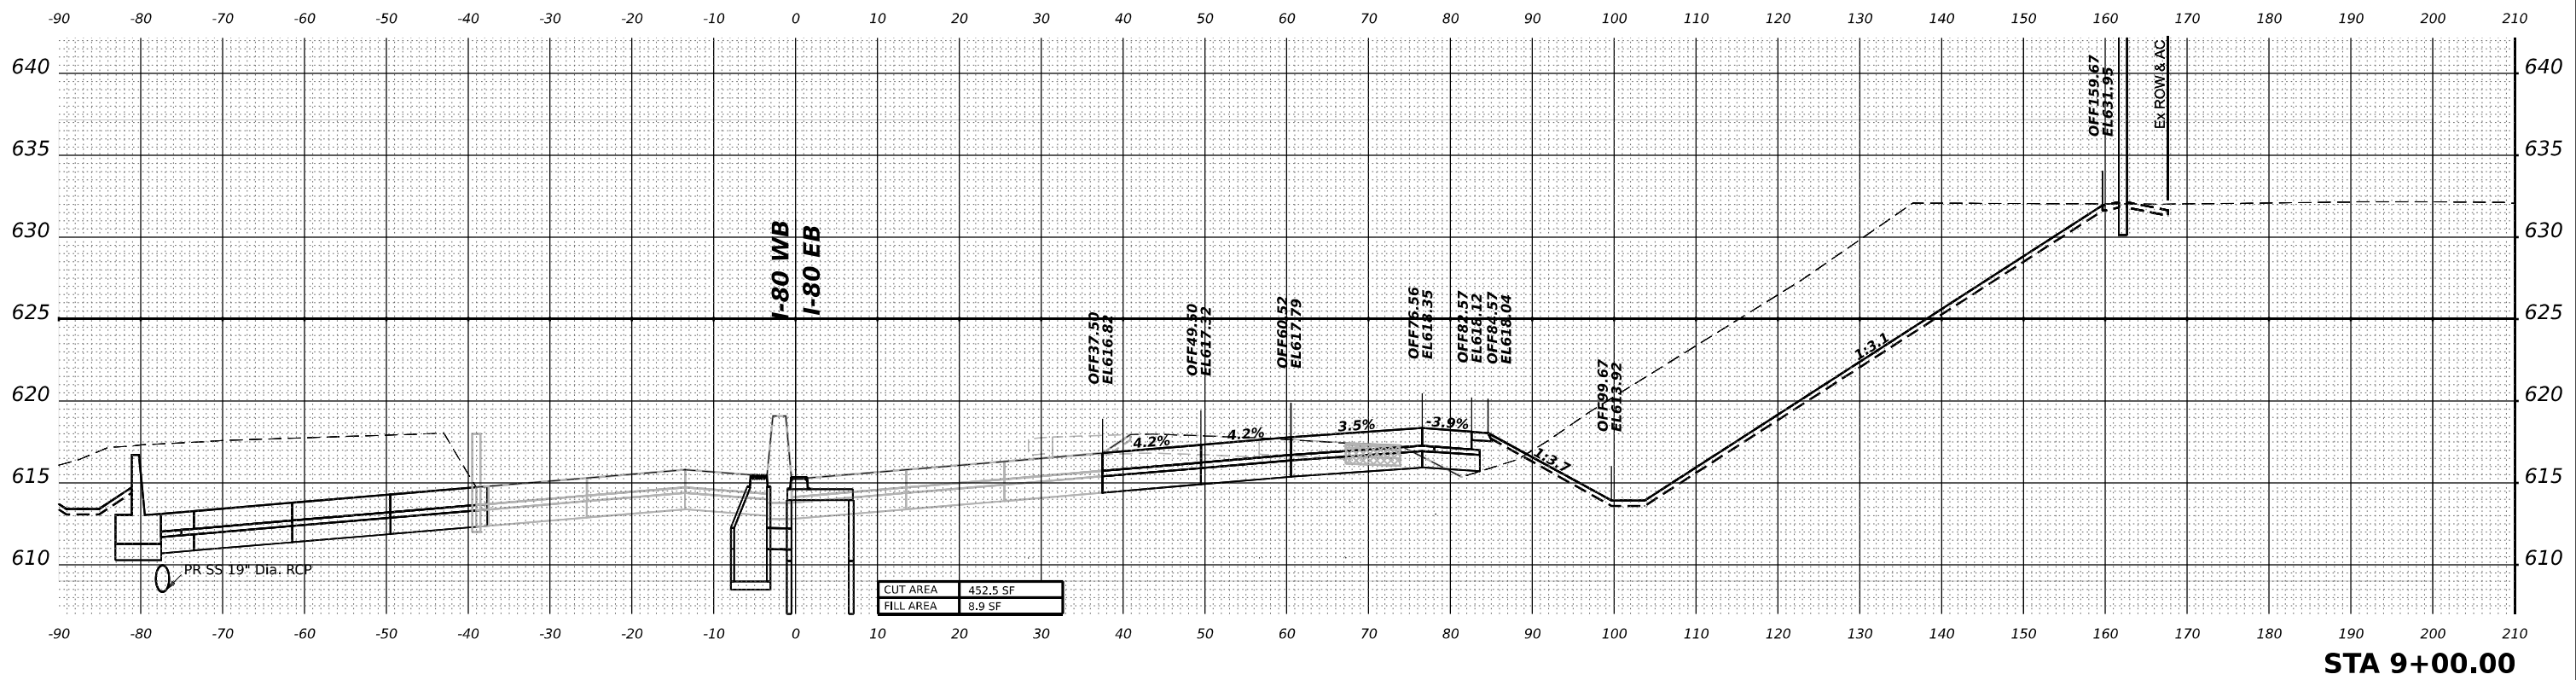

MODEL: PR-80-NORTH-A-9+50.00-1 [Sheet]
FILE NAME: p:\transys\transys\pr-80-north-a-9+50.00-1\pr-80-north-a-9+50.00-1.dgn

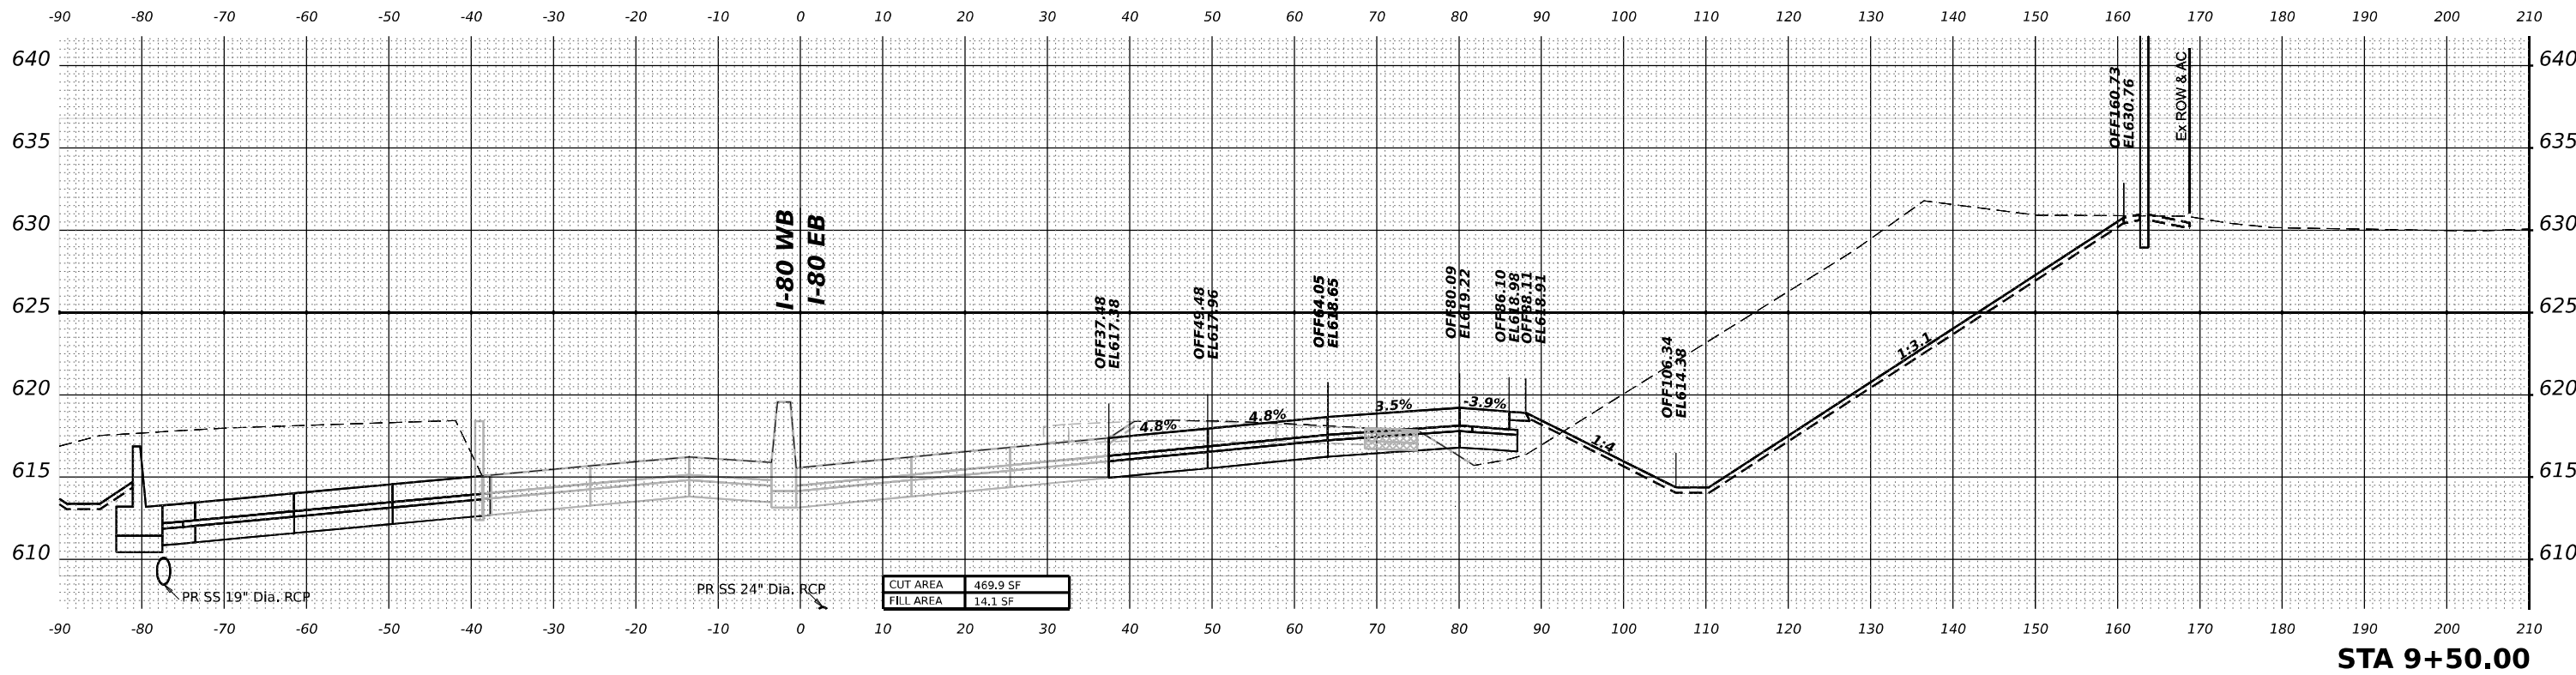

	USER NAME = USDJ744408		DESIGNED - KSD	REVISED -
			DRAWN - KSD	REVISED -
	PLOT SCALE = 0.16666667" / in.		CHECKED - MMA	REVISED -
	PLOT DATE = 4/22/2025		DATE - 4/25/2025	REVISED -



STATE OF ILLINOIS	
DEPARTMENT OF TRANSPORTATION	

CROSS SECTIONS STAGE 5			
I-80 EB			
SCALE: HORIZ: 1"=10'	SHEET	OF	SHEETS
VERT: 1"=5'	STA.	TO STA.	



F.A.I. RTE.	SECTION	COUNTY	TOTAL SHEETS	SHEET NO.
80	FAI 80 21 INTERCHANGE	WILL	1209	1078
CONTRACT NO. 62R22				
ILLINOIS FED. AID PROJECT				

 WSP USA INC. 30 N. LASALLE STREET SUITE 4200 CHICAGO, IL 60602 TEL: (312) 782-8150	USER NAME = USDJ744408	DESIGNED - KSD	REVISED -	STATE OF ILLINOIS DEPARTMENT OF TRANSPORTATION	CROSS SECTIONS STAGE 5 I-80 EB	SCALE: HORIZ: 1"=10' VERT: 1"=5'	SHEET	OF	SHEETS	STA.	TO STA.	F.A.I. RTE.	SECTION	COUNTY	TOTAL SHEETS	SHEET NO.
	PLOT SCALE = 0.16666633 ' / in.	DRAWN - KSD	REVISED -									80	FAI 80 21 INTERCHANGE	WILL	1209	1079
	PLOT DATE = 4/22/2025	CHECKED - MMA	REVISED -									CONTRACT NO. 62R22				
		DATE - 4/25/2025	REVISED -									ILLINOIS FED. AID PROJECT				

MODEL: PR-80-NORTH - A 11+00.00-1 [Sheet]
FILE NAME: p:\projects\transystems-pw\entire\transyscorp-pw\Hosted\Documents\Projects_2018\CH401401180022\03-WSP\CAD\62R22-INT-4 (Center)\Working\BUStage_5\I-80R22-Corridor-Stage5.dgn

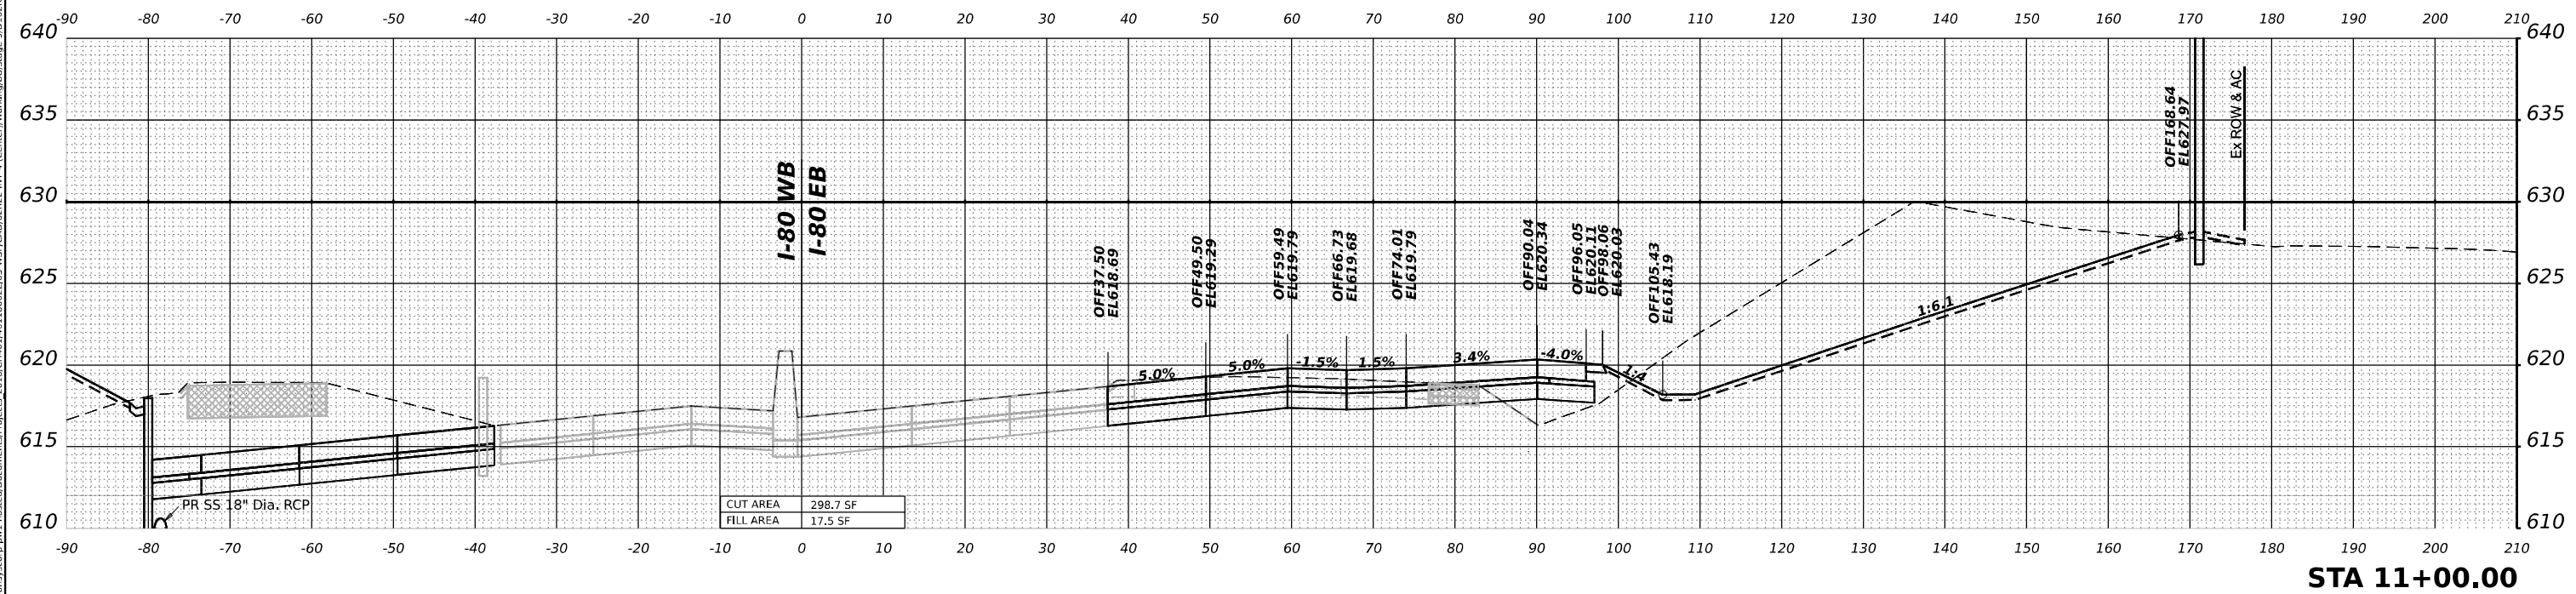
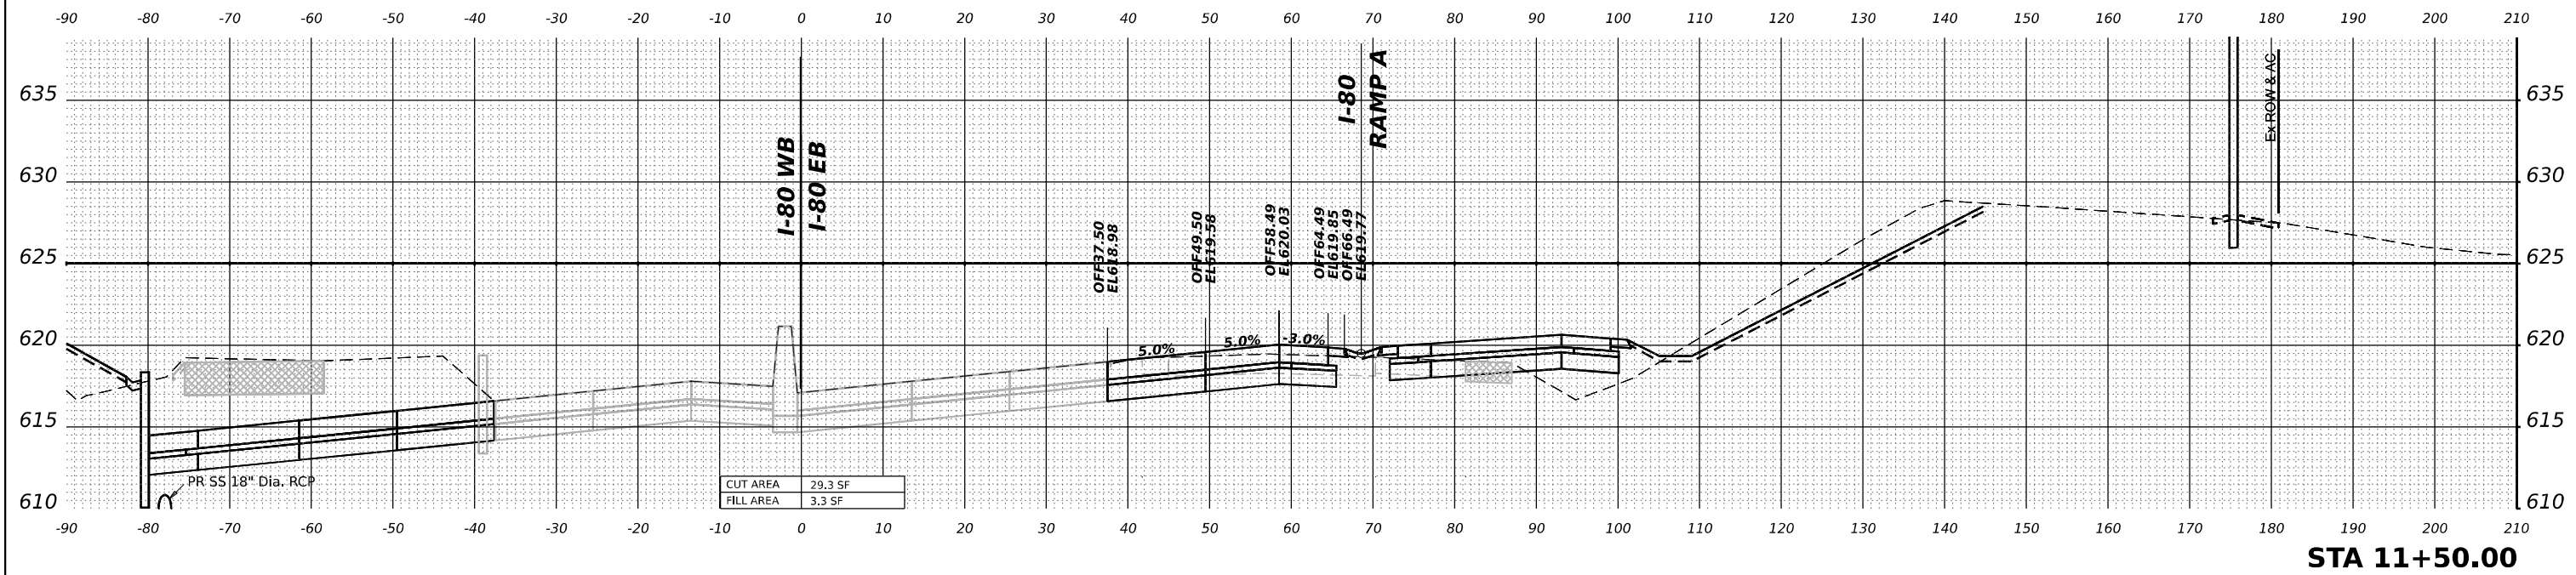


MODEL: PR-80-NORTH - A 12+00.00-1 [Sheet]
FILE NAME: p:\transys\transys\corridor\stage 5\12R22-Corridor-Stage5.dgn

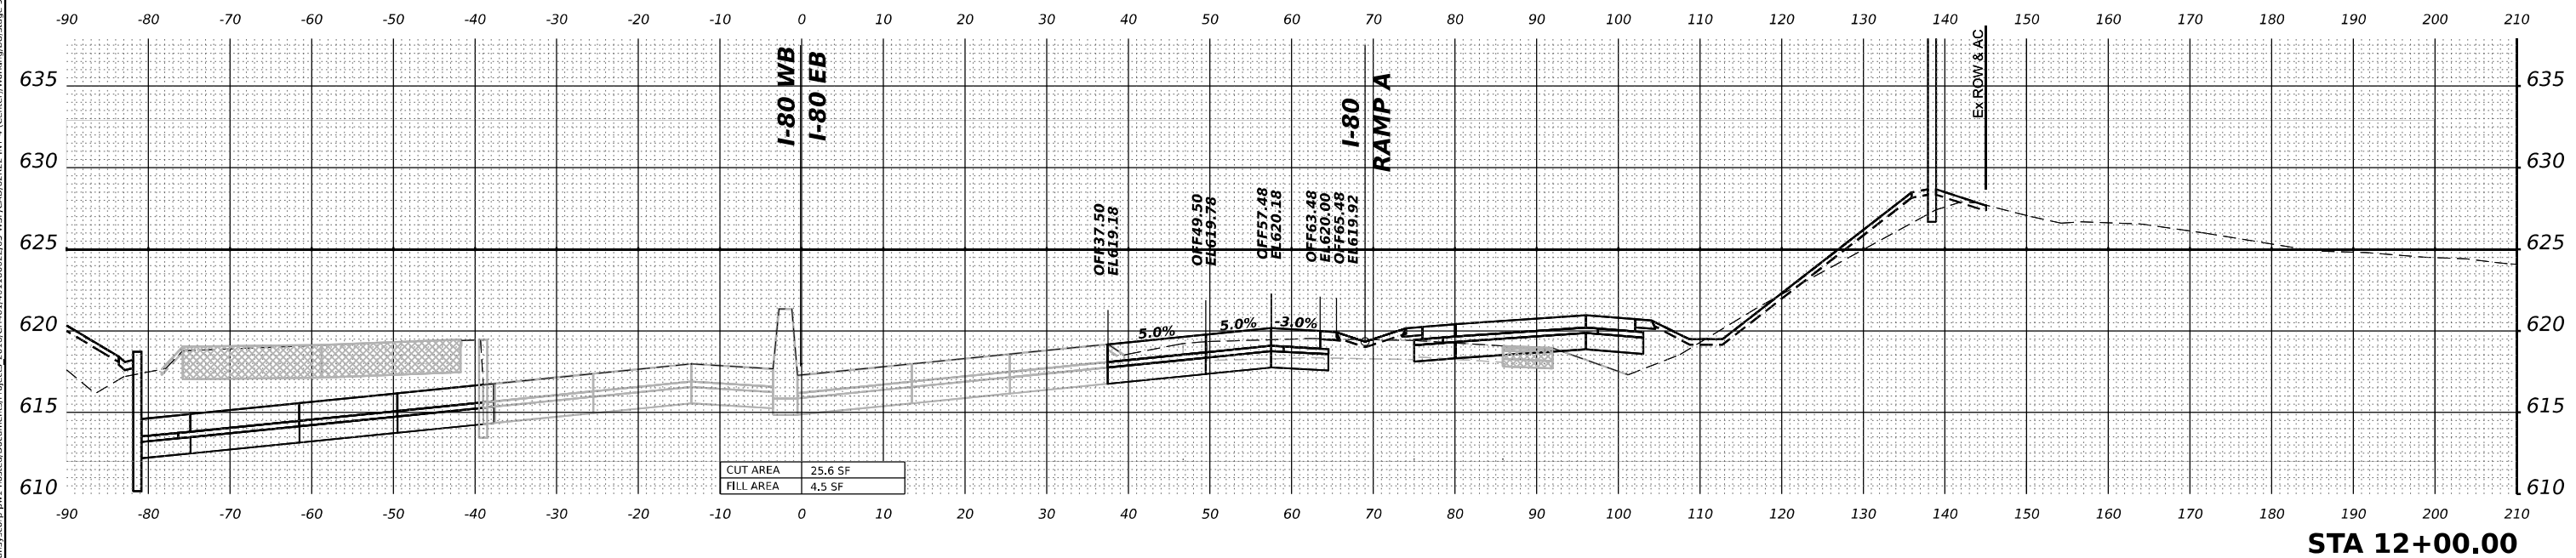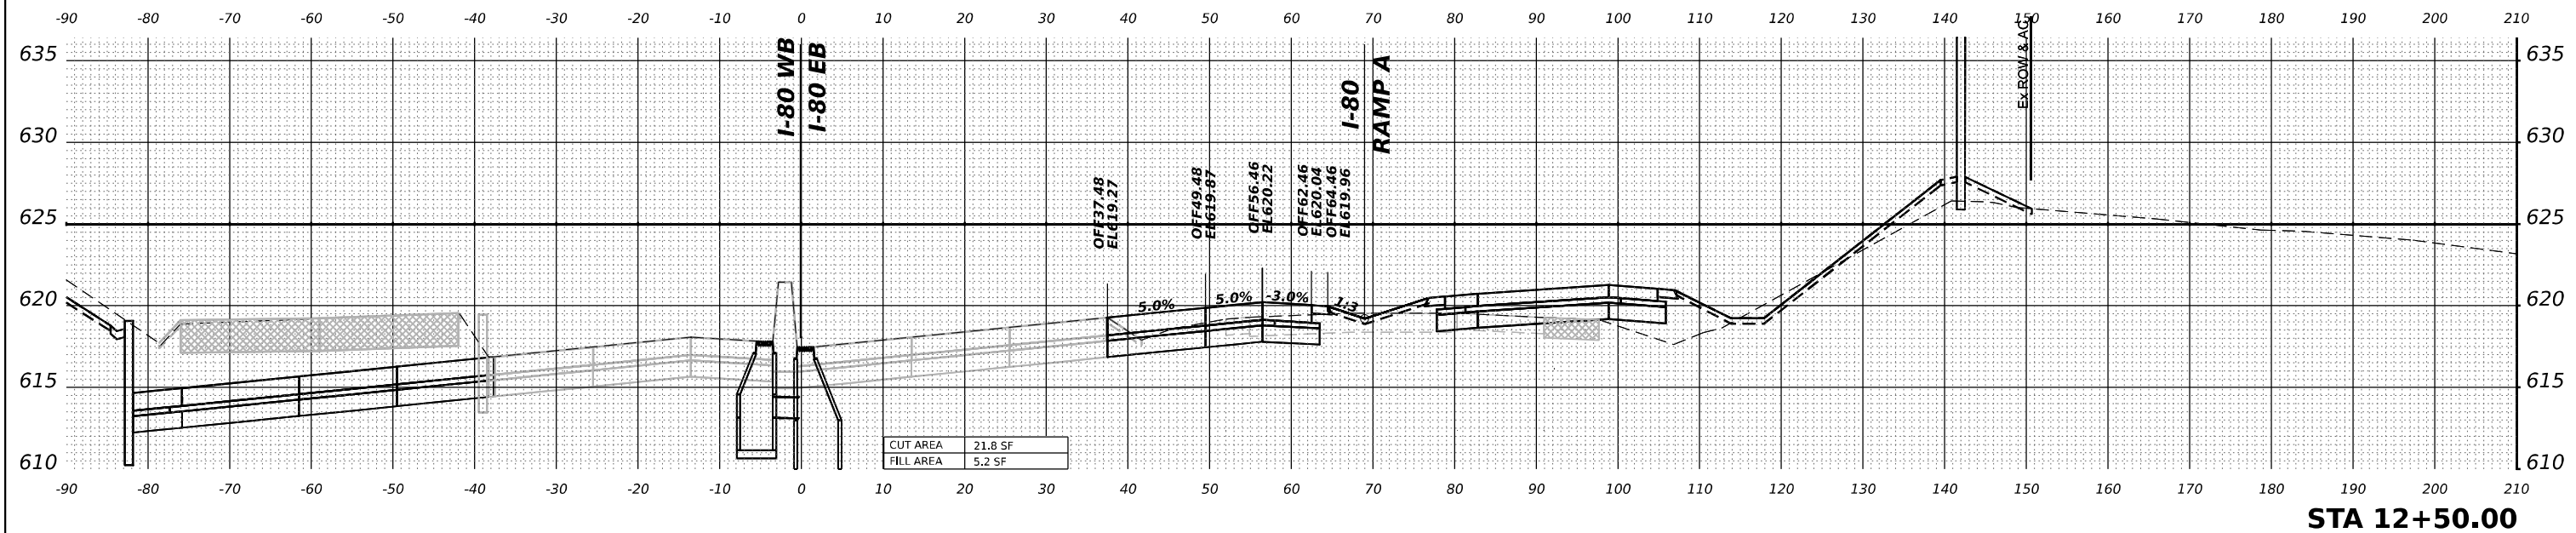



 WSP USA Inc. 30 N. LASALLE STREET SUITE 4200 CHICAGO, IL 60602 TEL: (312) 782-8150	USER NAME = USDJ744408		DESIGNED - KSD	REVISED -	STATE OF ILLINOIS DEPARTMENT OF TRANSPORTATION				CROSS SECTIONS STAGE 5 I-80 EB					F.A.I. RTE.	SECTION		COUNTY	TOTAL SHEETS	SHEET NO.
	PLOT SCALE = 0.16666685' / in.		DRAWN - KSD	REVISED -										80	FAI 80 21 INTERCHANGE		WILL	1209	1081
	PLOT DATE = 4/22/2025		CHECKED - MMA	REVISED -										CONTRACT NO. 62R22					
			DATE - 4/25/2025	REVISED -										ILLINOIS FED. AID PROJECT					
			SCALE: HORIZ: 1"=10' VERT: 1"=5'		SHEET	OF	SHEETS	STA.	TO STA.										

MODEL: PR-80-NORTH - A 14+00.00-1 [Sheet]
FILE NAME: p:\transys\ems-pw\entlley.com\transys\corp-pw\Hosted\Documents\Projects_2018\CH401401180022\03-WSP\CAD\62R22-INT-4 [Center]\Working\BU\stage 5\D162R22-Corridor-Stage5.dgn

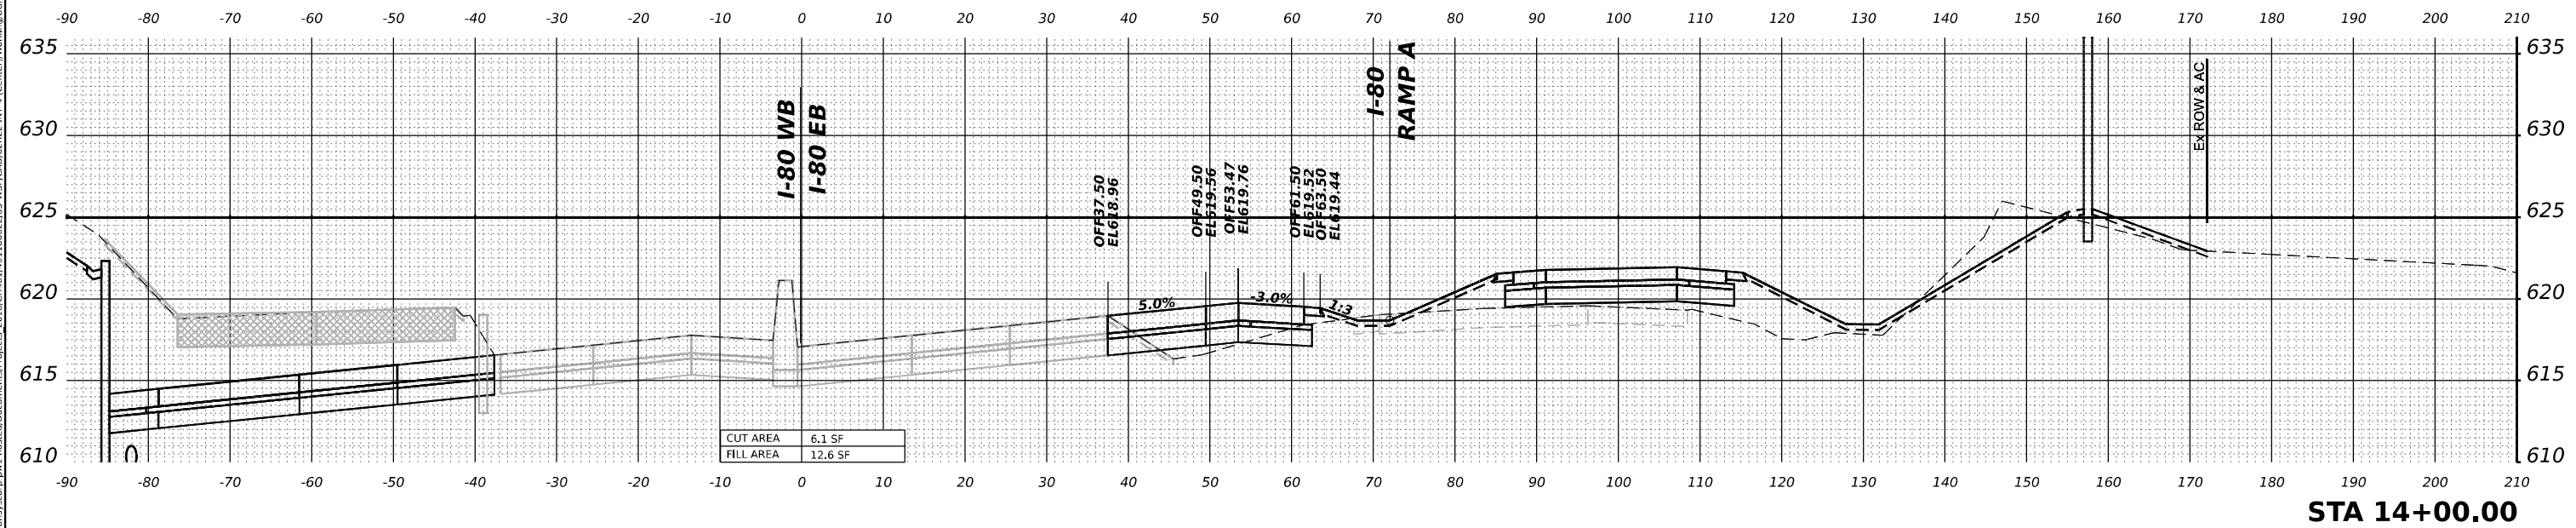
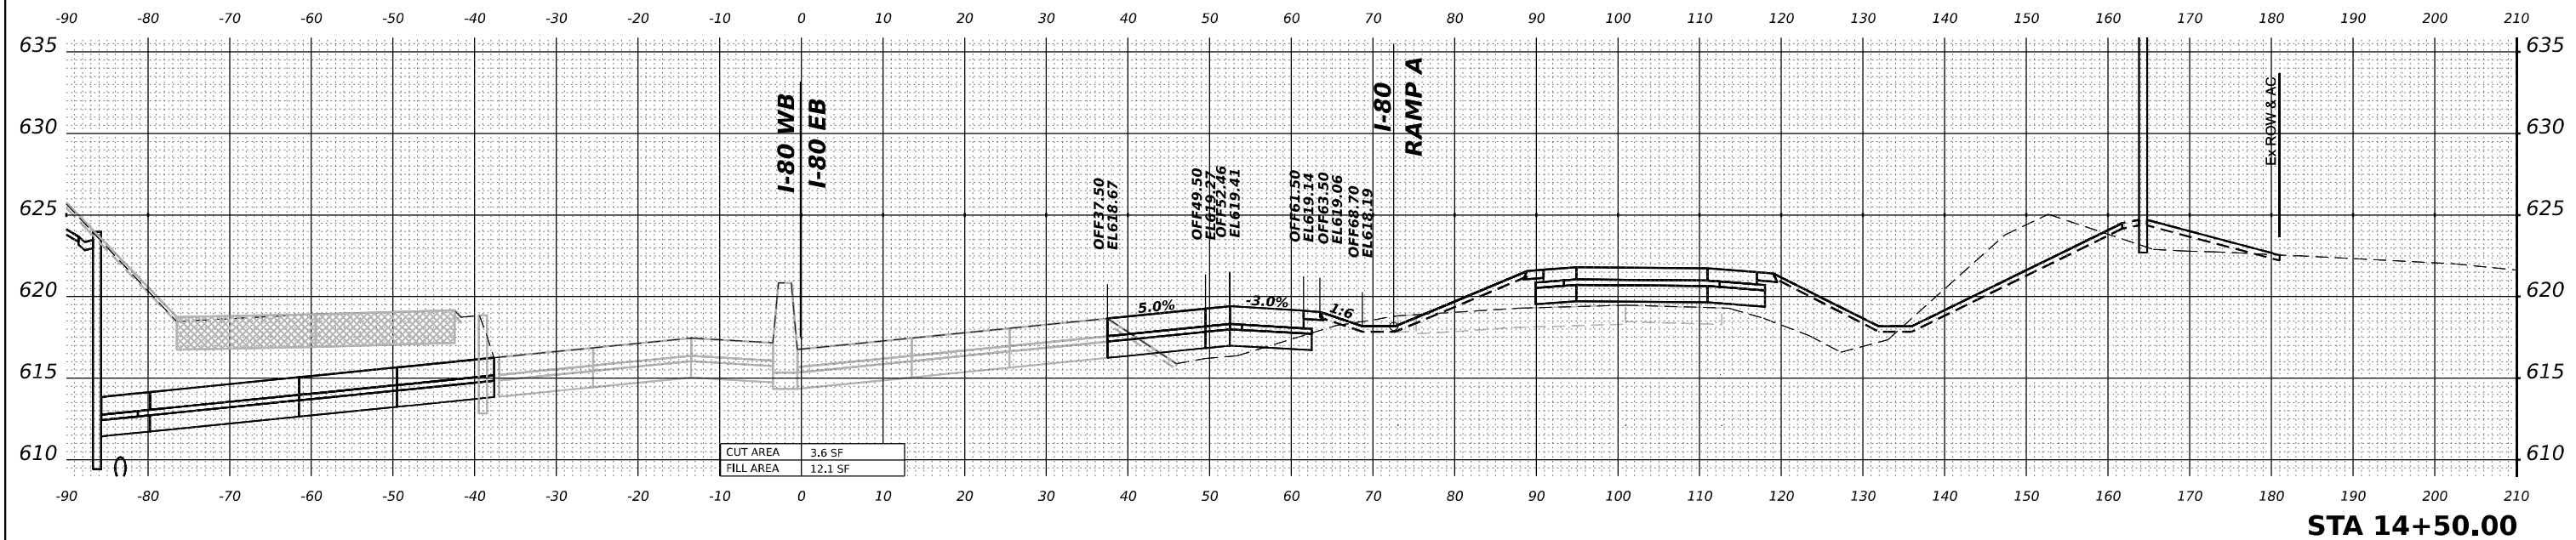


 WSP USA Inc. 30 N. LASALLE STREET SUITE 4200 CHICAGO, IL 60602 TEL: (312) 782-8150	USER NAME = USDJ744408		DESIGNED - KSD	REVISED -	STATE OF ILLINOIS DEPARTMENT OF TRANSPORTATION				CROSS SECTIONS STAGE 5 I-80 EB					F.A.I. RTE.	SECTION		COUNTY	TOTAL SHEETS	SHEET NO.
	PLOT SCALE = 0.16666685 ' / in.		DRAWN - KSD	REVISED -										80	FAI 80 21 INTERCHANGE		WILL	1209	1083
	PLOT DATE = 4/22/2025		CHECKED - MMA	REVISED -										CONTRACT NO. 62R22					
			DATE - 4/25/2025	REVISED -										ILLINOIS FED. AID PROJECT					
			SCALE: HORIZ: 1"=10' VERT: 1"=5'			SHEET	OF	SHEETS	STA.	TO STA.									



MODEL: PR-80-NORTH - A 15+00.00-1 [Sheet]
FILE NAME: p:\transystems-pw\entlley.com\transyscorp-pw\Hosted\Documents\Projects_2018\CH40140118002\03-WSP\CAD\62R22-INT-4 (Center)\Working\BU\stage 5\D162R22-Corridor-Stage5.dgn

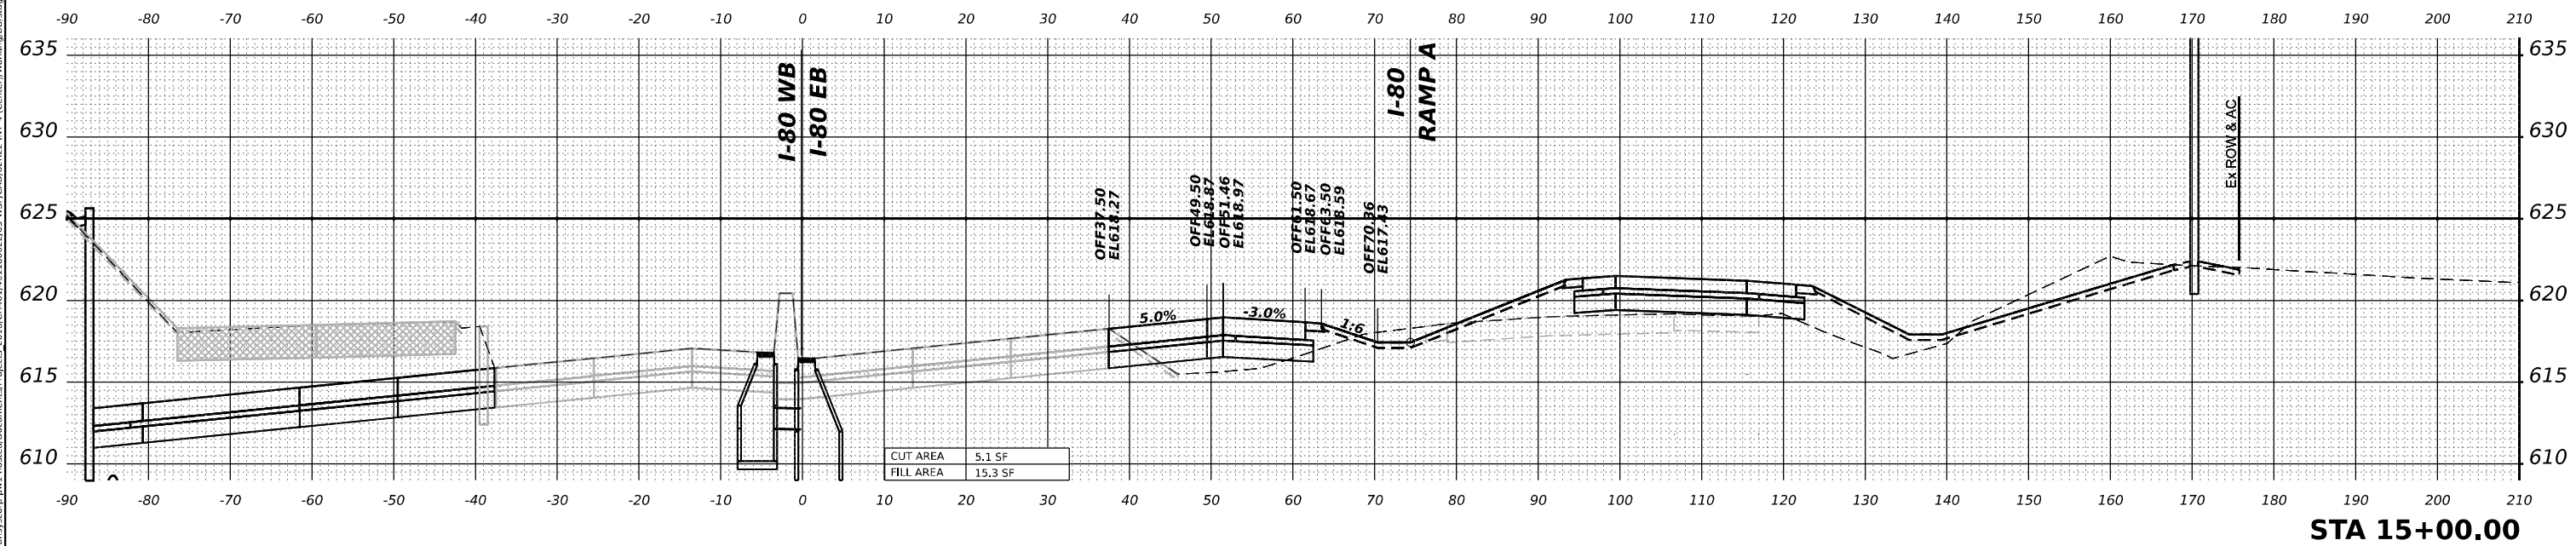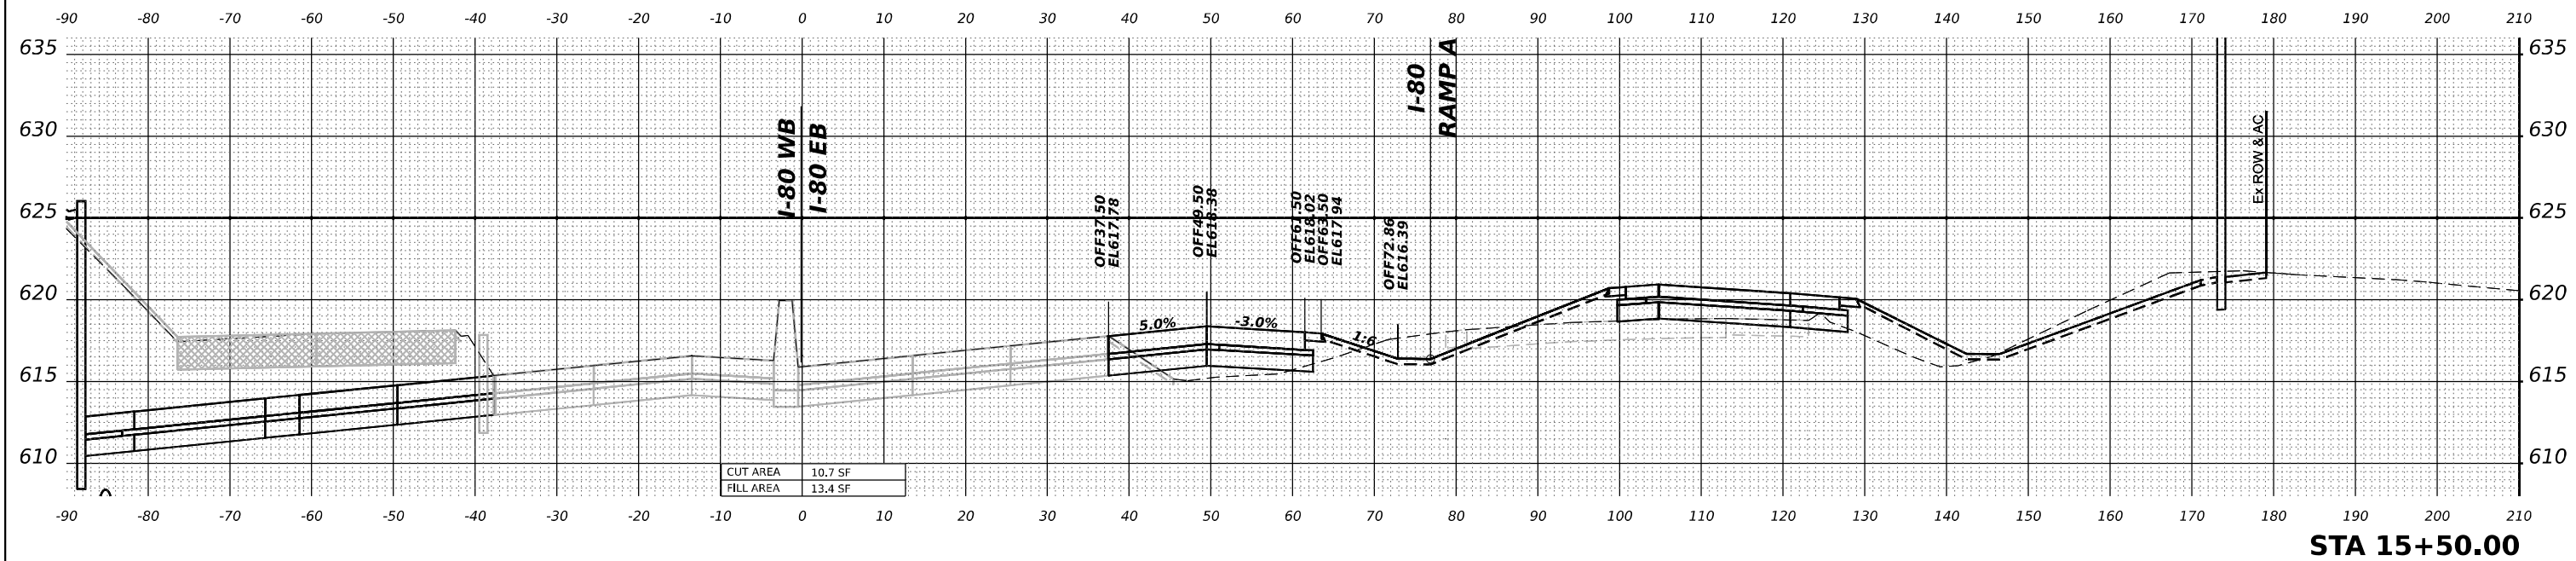

MODEL: PR-80-NORTH - A 16+00.00-1 [Sheet]
FILE NAME: p:\w\transys\ems-pw\entl\com\transys\cor-pw\Hosted\Documents\Projects_2018\CH401\40118002\03-WSP\CD\62R22-INT-4 (Center)\Working\BU\stage 5\D162R22-Corridor-Stage5.dgn

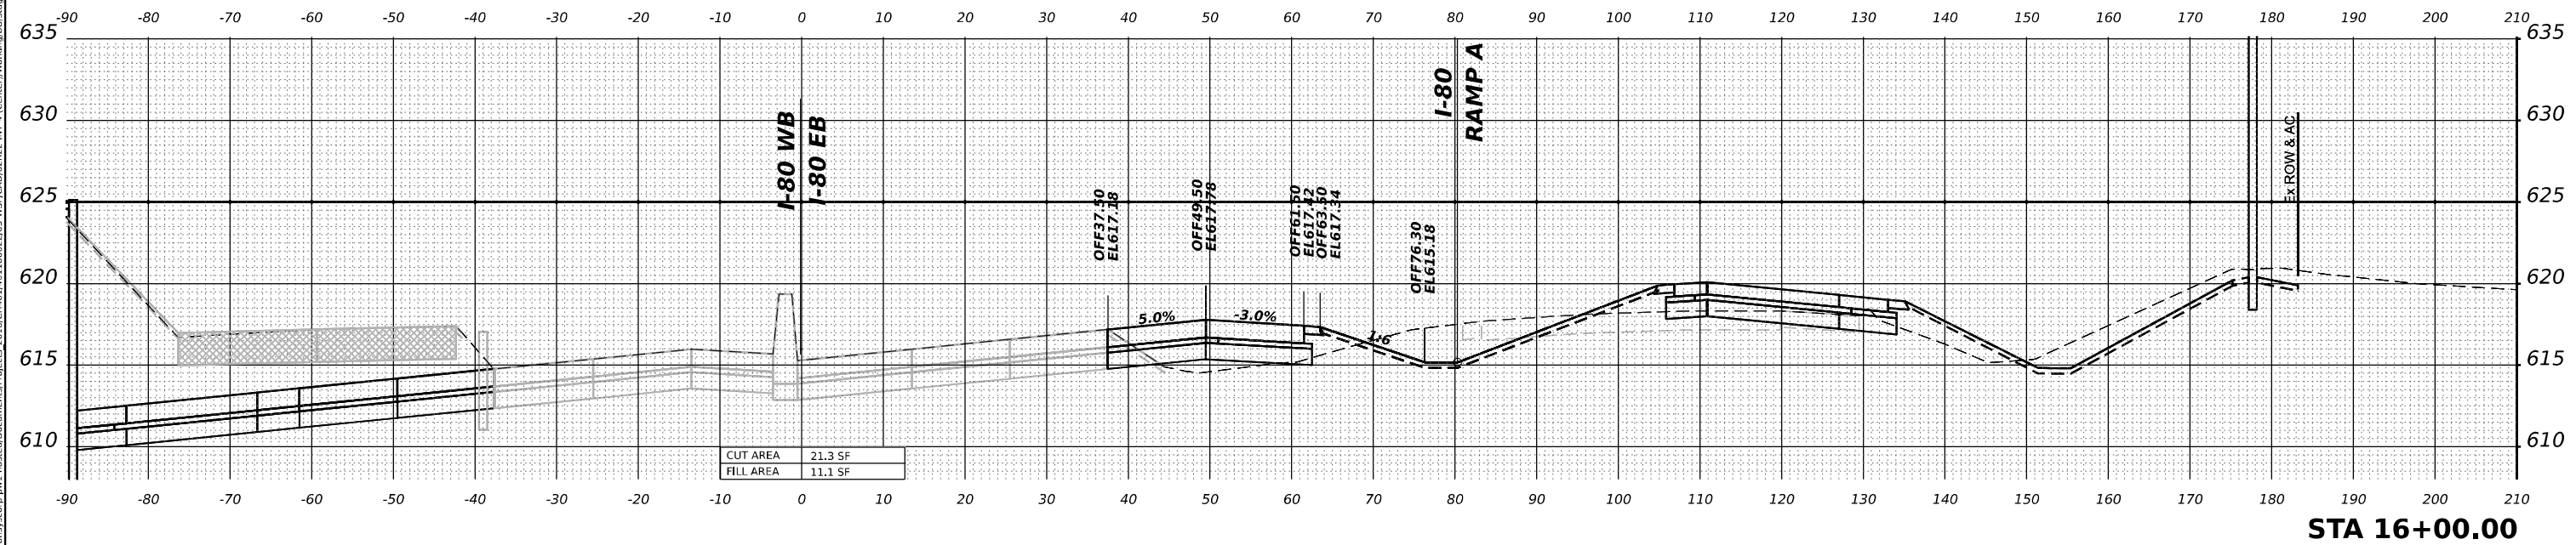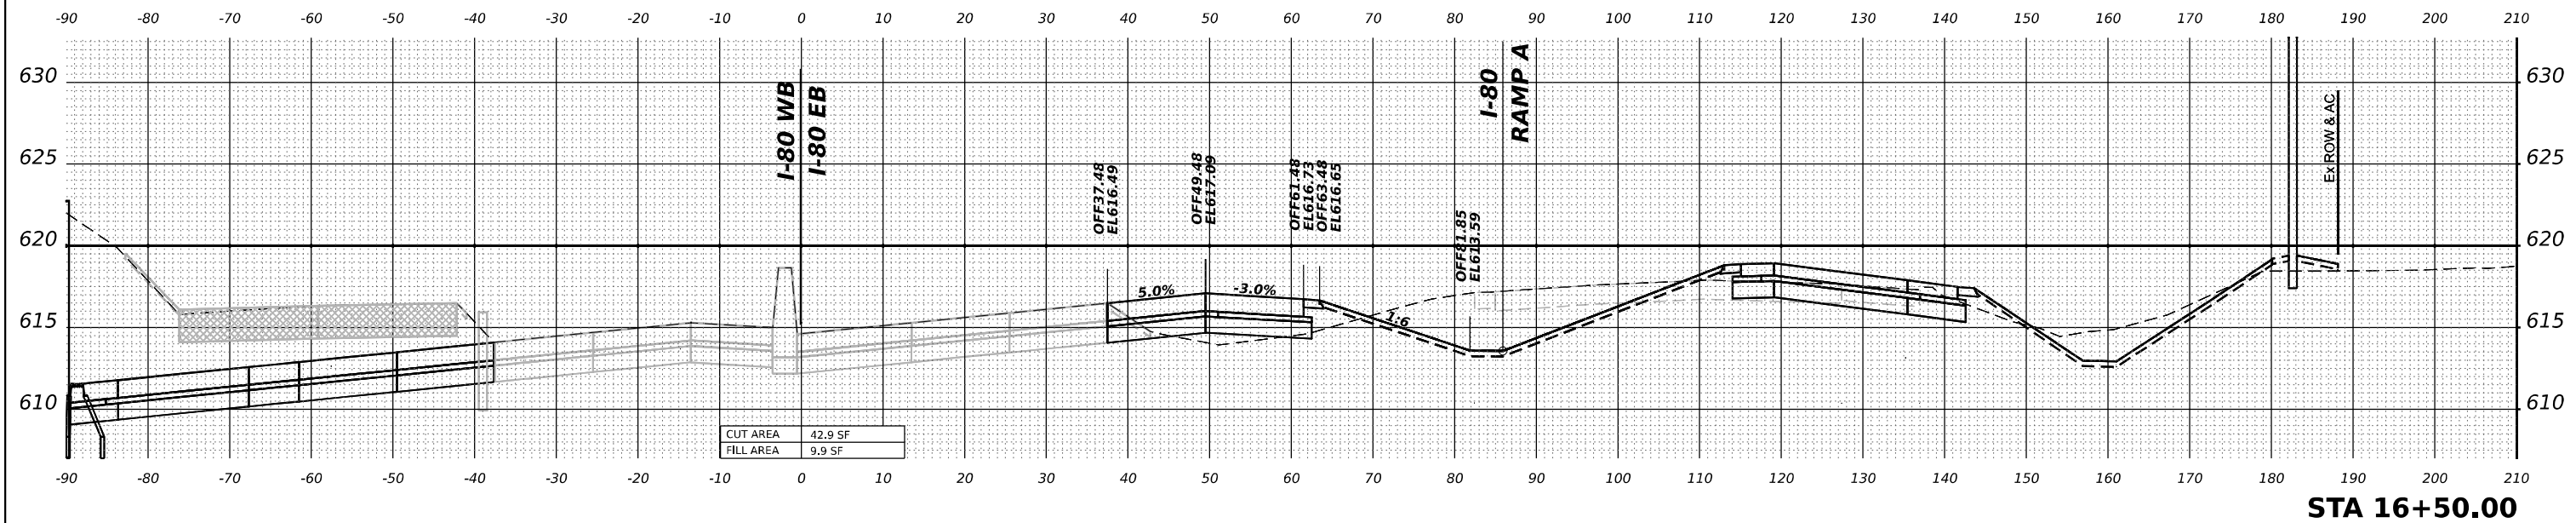

MODEL: PR-80-NORTH - A 17+00.00-1 [Sheet]
FILE NAME: p:\trans\systems-pub\ent\com\transys\corp-pw\Hosted\Documents\Projects_2018\CH401\40118002\03-WSP\CAD\62R22-INT-4 (Center)\Working\BU\stage_5\D162R22-Corridor-Stage5.dgn

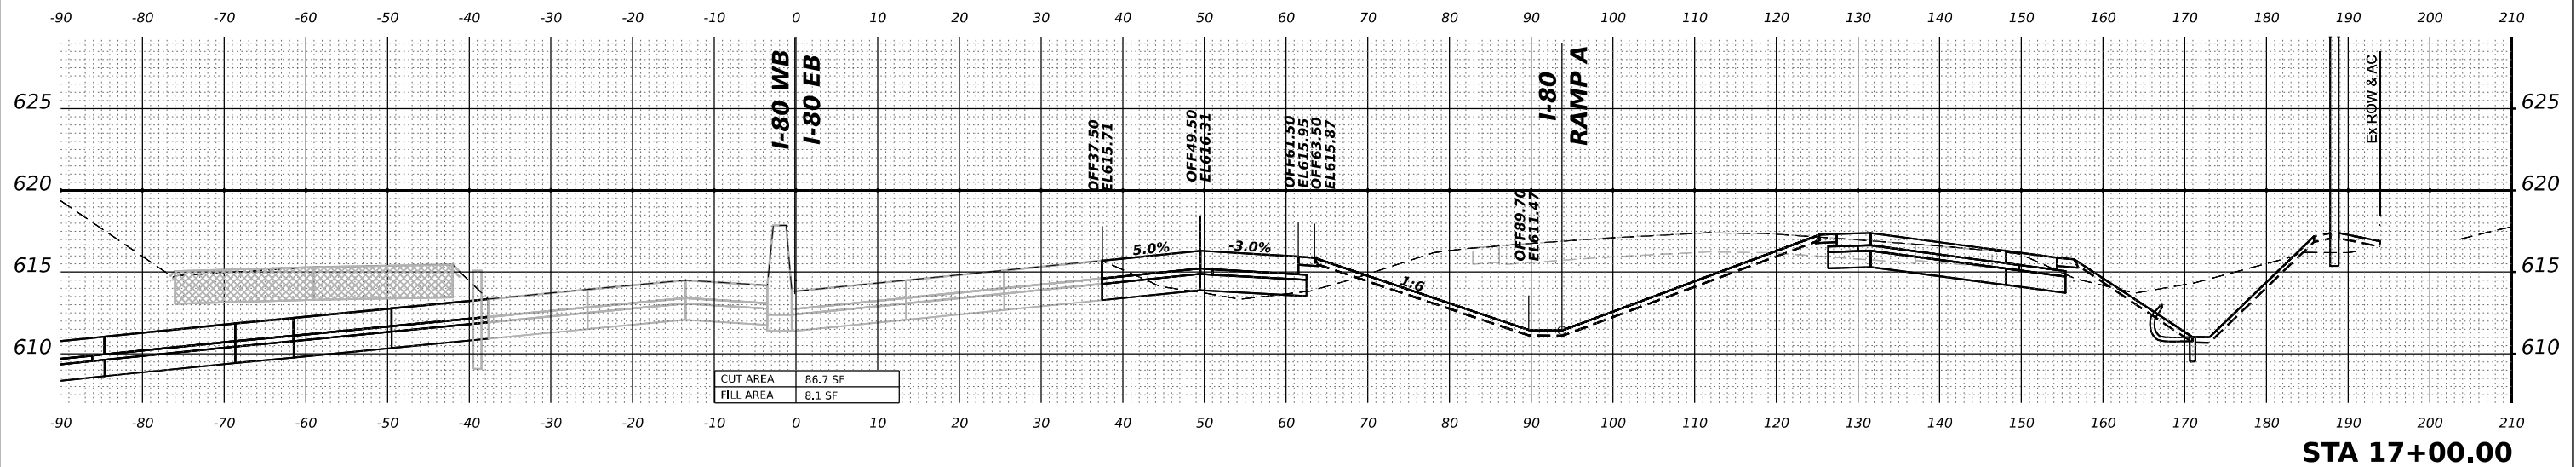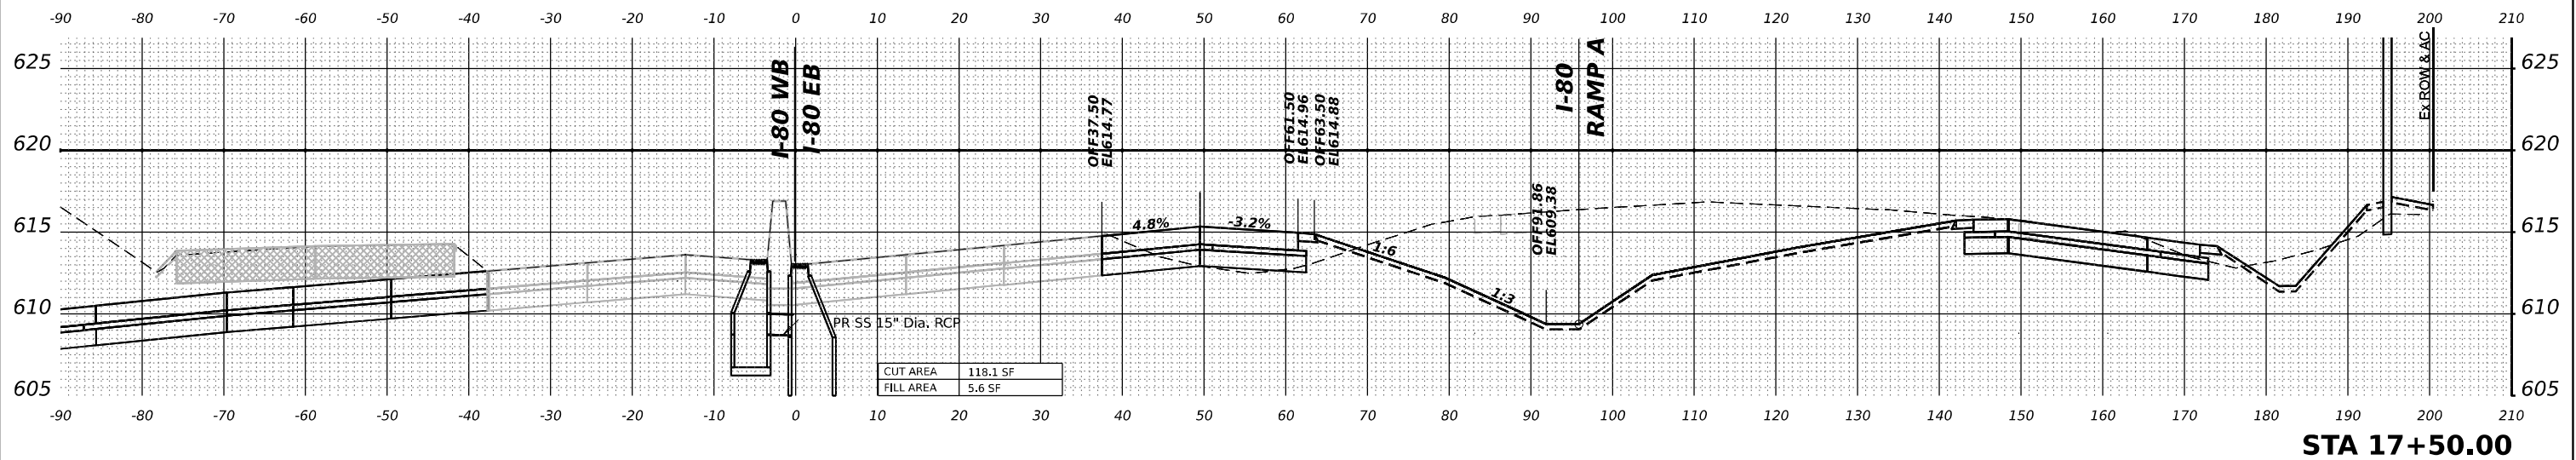

WSP USA Inc.
30 N. LASALLE STREET
SUITE 4200
CHICAGO, IL 60602
TEL: (312) 782-8150

USER NAME	= USJ744408	DESIGNED -	KSD	REVISED -	
		DRAWN -	KSD	REVISED -	
PLOT SCALE	= 0.16666685' / in.	CHECKED -	MMA	REVISED -	
PLOT DATE	= 4/22/2025	DATE -	4/25/2025	REVISED -	

STATE OF ILLINOIS
DEPARTMENT OF TRANSPORTATION



CROSS SECTIONS STAGE 5
I-80 EB

SCALE: HORIZ: 1"=10'
VERT: 1"=5'



SHEET	OF	SHEETS	STA.	TO STA.
-------	----	--------	------	---------

F.A.I. RTE.	SECTION	COUNTY	TOTAL SHEETS	SHEET NO.
80	FAI 80 21 INTERCHANGE	WILL	1209	1086
CONTRACT NO. 62R22				
ILLINOIS FED. AID PROJECT				

MODEL: PR-80-NORTH - A 18+00.00-1 [Sheet]
FILE NAME: p:\transystems-pw\entlley.com\transyscorp-pw\Hosted\Documents\Projects 2018\CH401\40118002\03-WSP\AD62R22-INT-4 (Center)\Working\BU\stage 5\D18R22-Corridor-Stage5.dgn

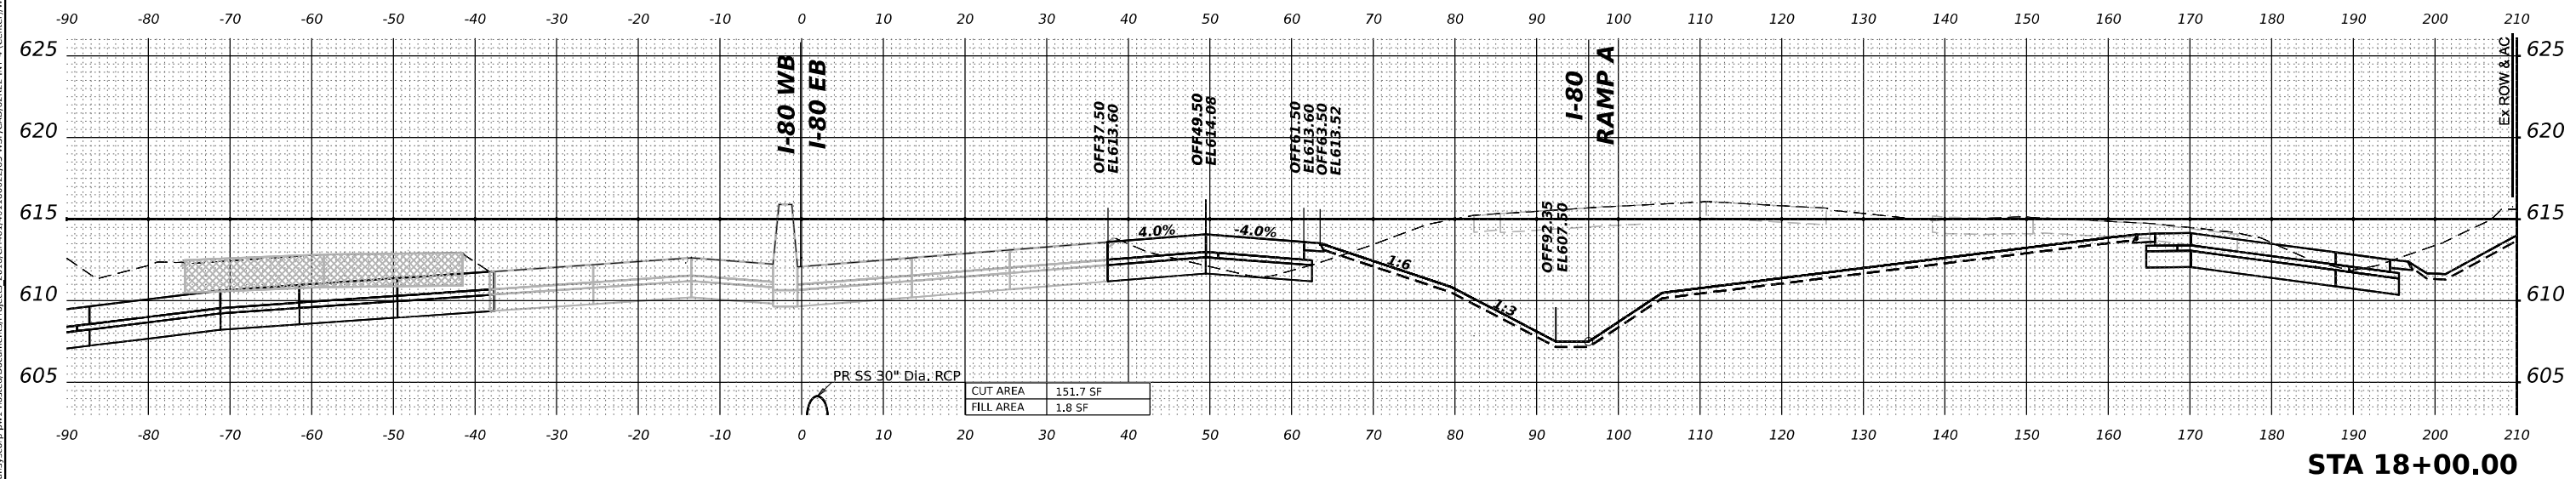
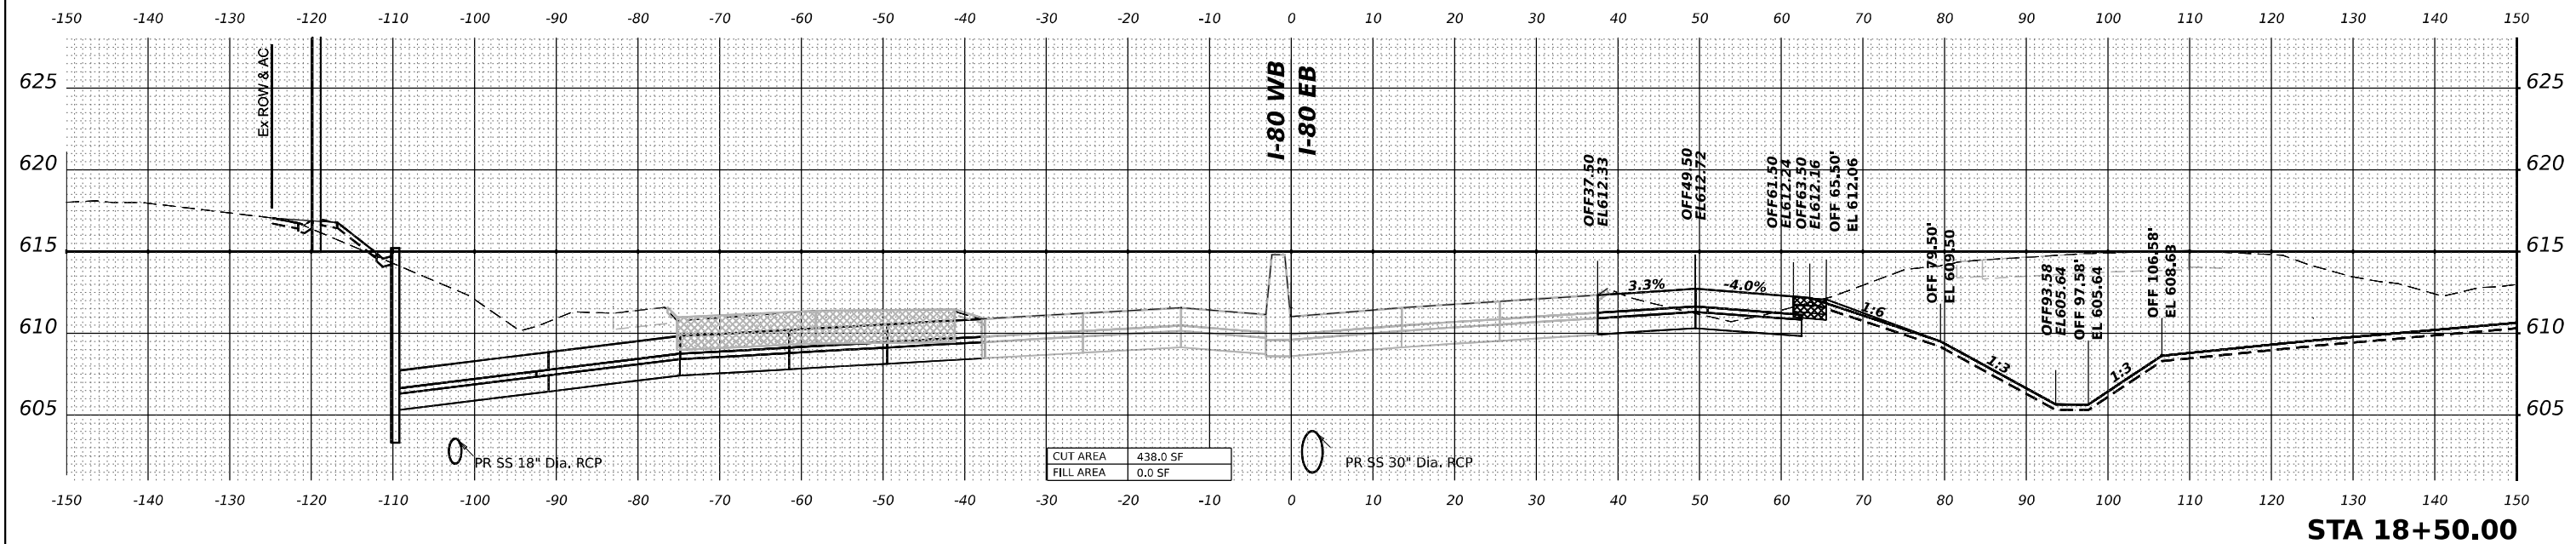


MODEL: PR-80-NORTH - A 21+00.00-1 [Sheet]
FILE NAME: p:\trans\systems-pub\ent\proj\trans\corridor\stage 5\12R22-Corridor-Stage5.dgn

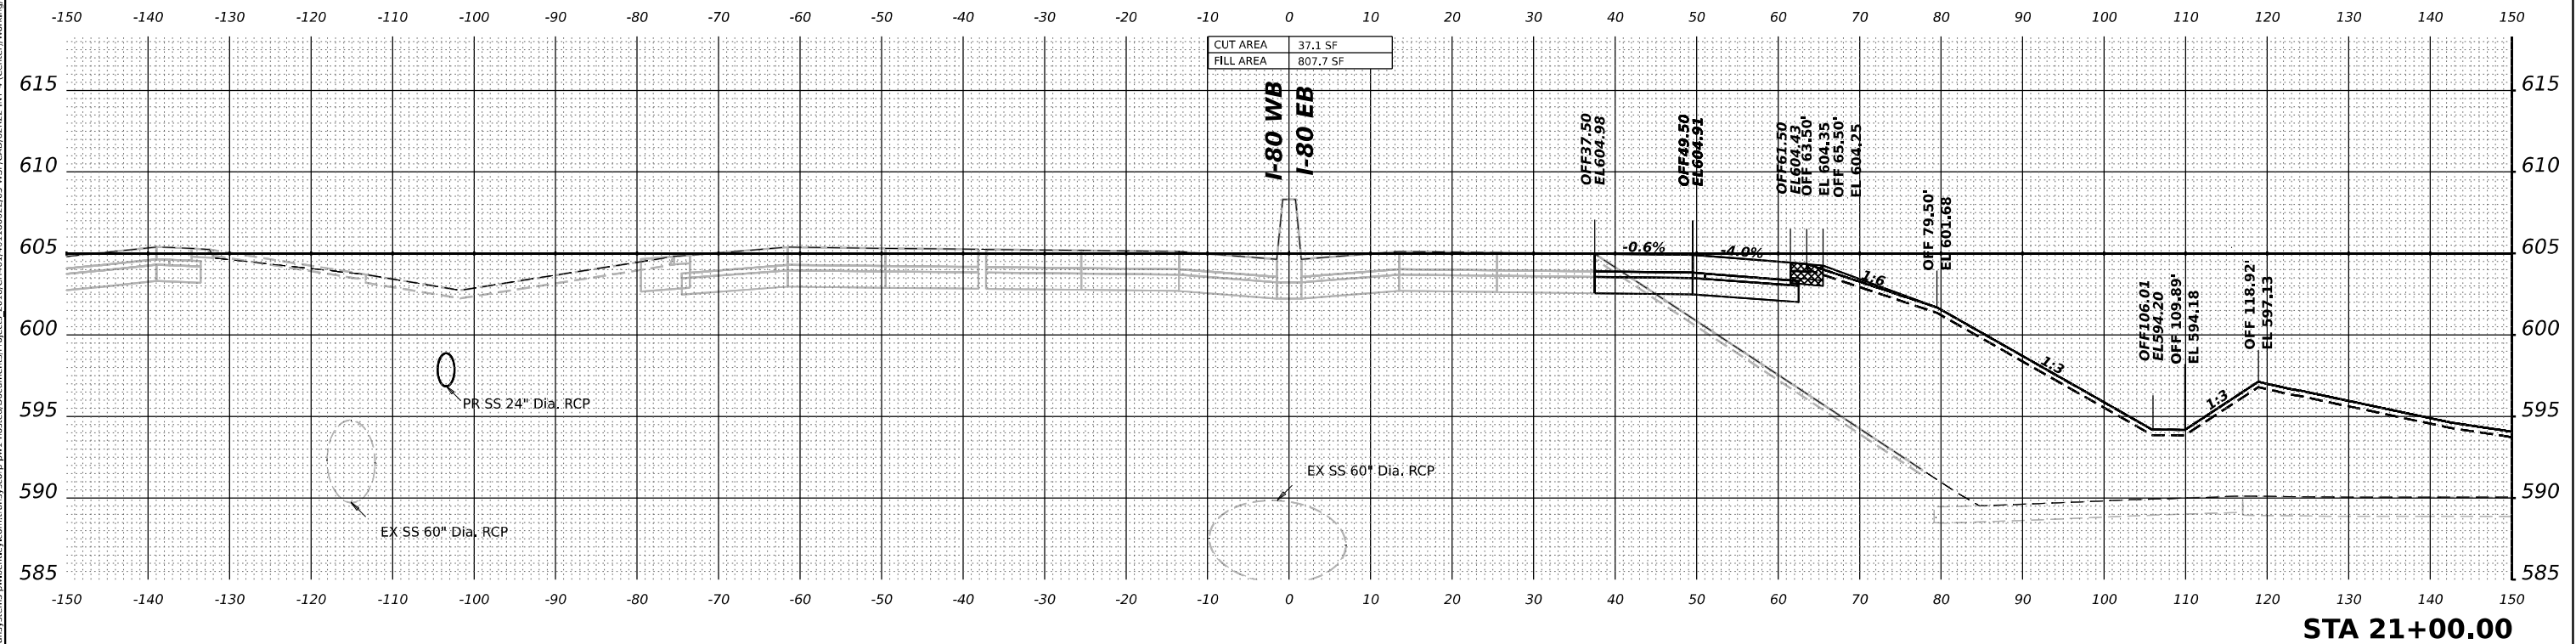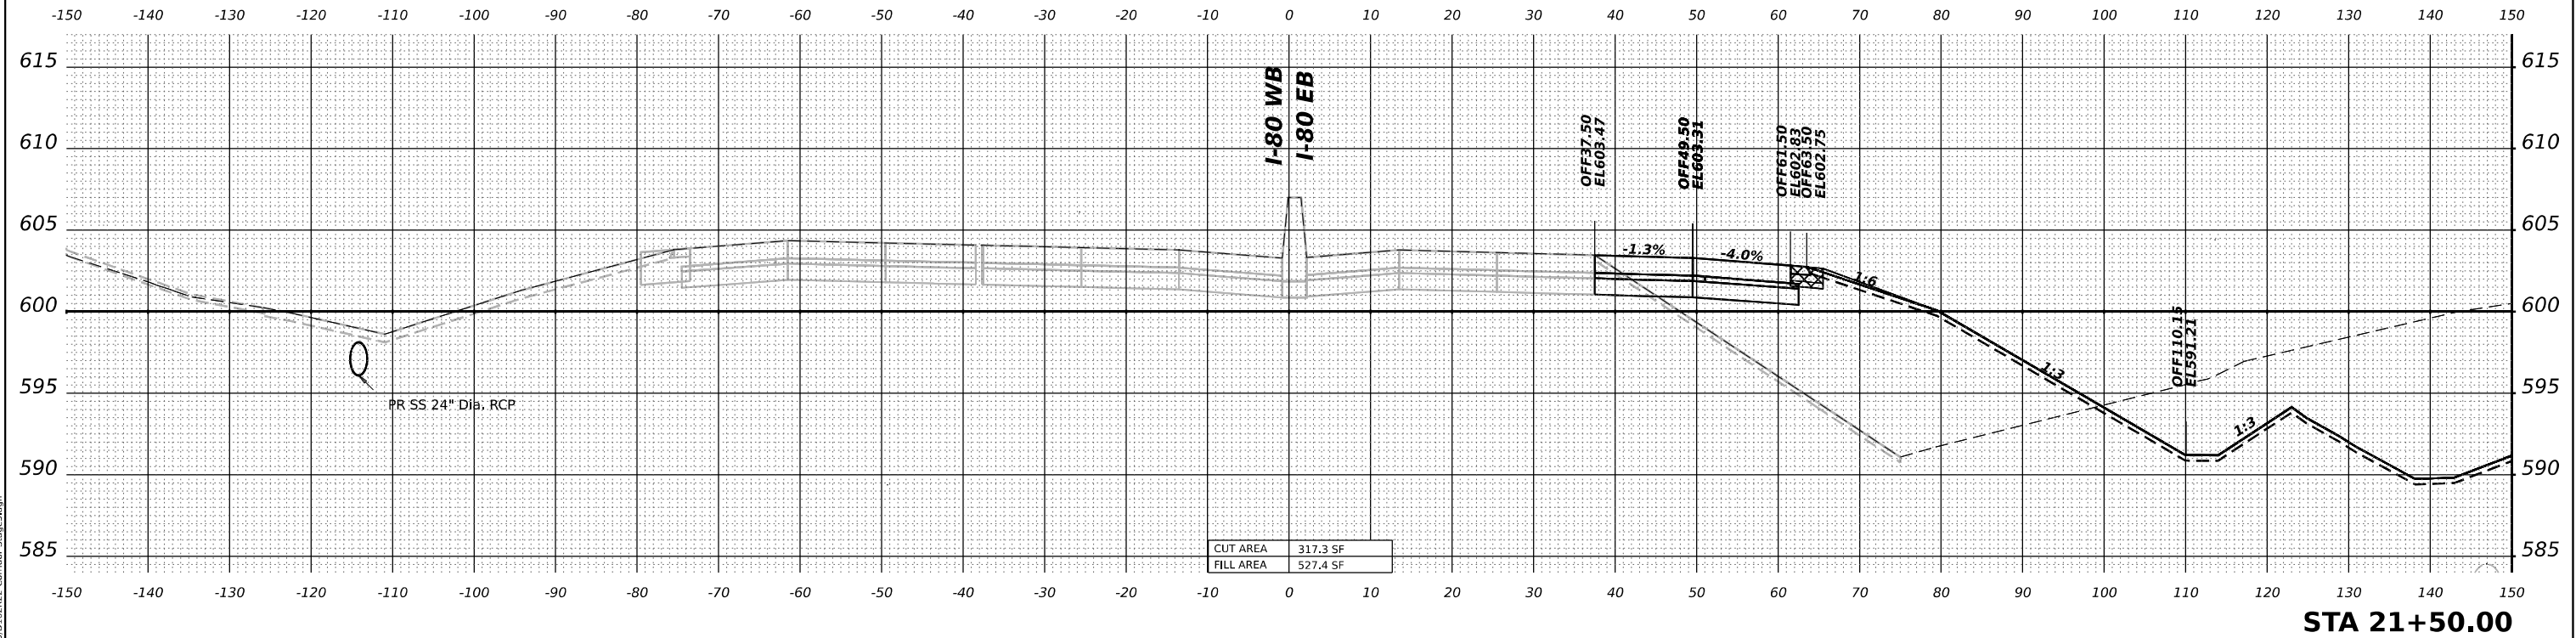



 WSP USA Inc., 30 N. LAMAR STREET SUITE 4200 CHICAGO, IL 60602 TEL: (312) 782-8150	USER NAME = USDJ744408	DESIGNED - KSD	REVISED -	STATE OF ILLINOIS DEPARTMENT OF TRANSPORTATION				CROSS SECTIONS STAGE 5 I-80 EB						F.A.I. RTE.	SECTION		COUNTY	TOTAL SHEETS	SHEET NO.
	PLOT SCALE = 0.16666685' / in.	DRAWN - KSD	REVISED -											80	FAI 80 21 INTERCHANGE		WILL	1209	1090
	PLOT DATE = 4/22/2025	CHECKED - MMA	REVISED -	CONTRACT NO. 62R22															
		DATE - 4/25/2025	REVISED -	ILLINOIS FED. AID PROJECT															
										SCALE: HORIZ: 1"=10' VERT: 1"=5'		SHEET	OF	SHEETS	STA.	TO STA.			

MODEL: PR-80-NORTH - A 22+00.00-1 [Sheet]
FILE NAME: p:\w\transystems-pub\entKey.com\transyscorp-pw\Hosted\Documents\Projects_2018\CH401.1401180022\03-WSP\CAD\62R22-INT-4 [Center]\Working\BU\Stage 5\D16R22-Corridor-Stage5.dgn

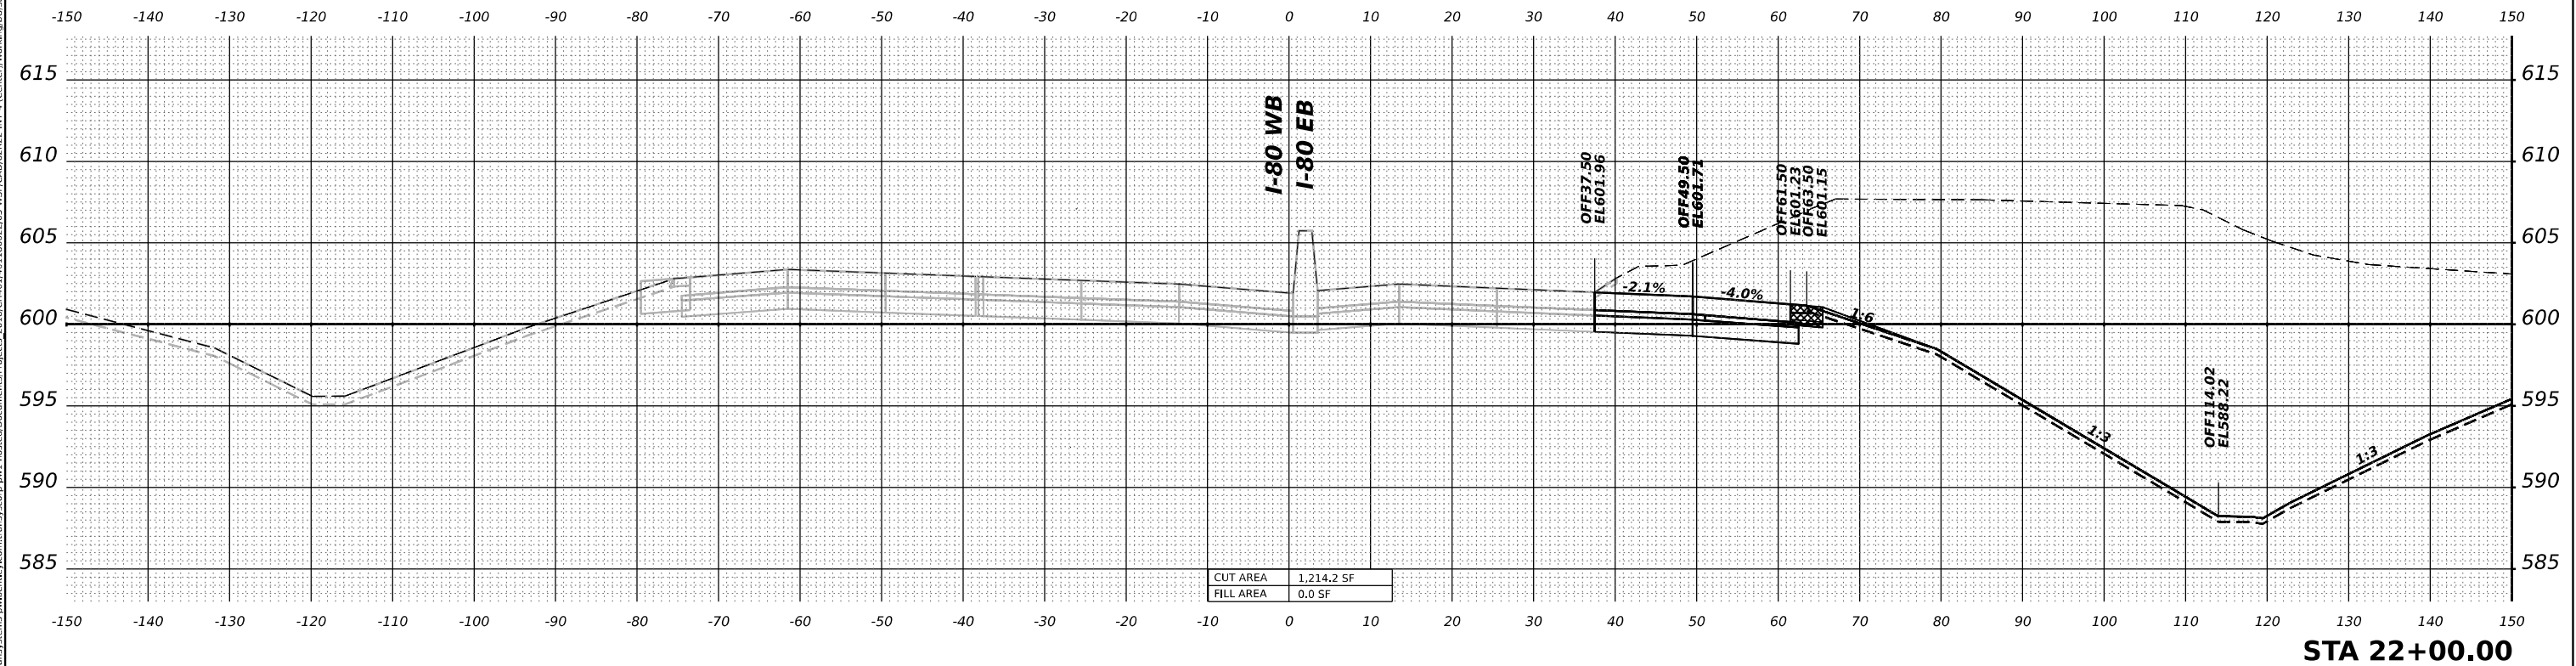
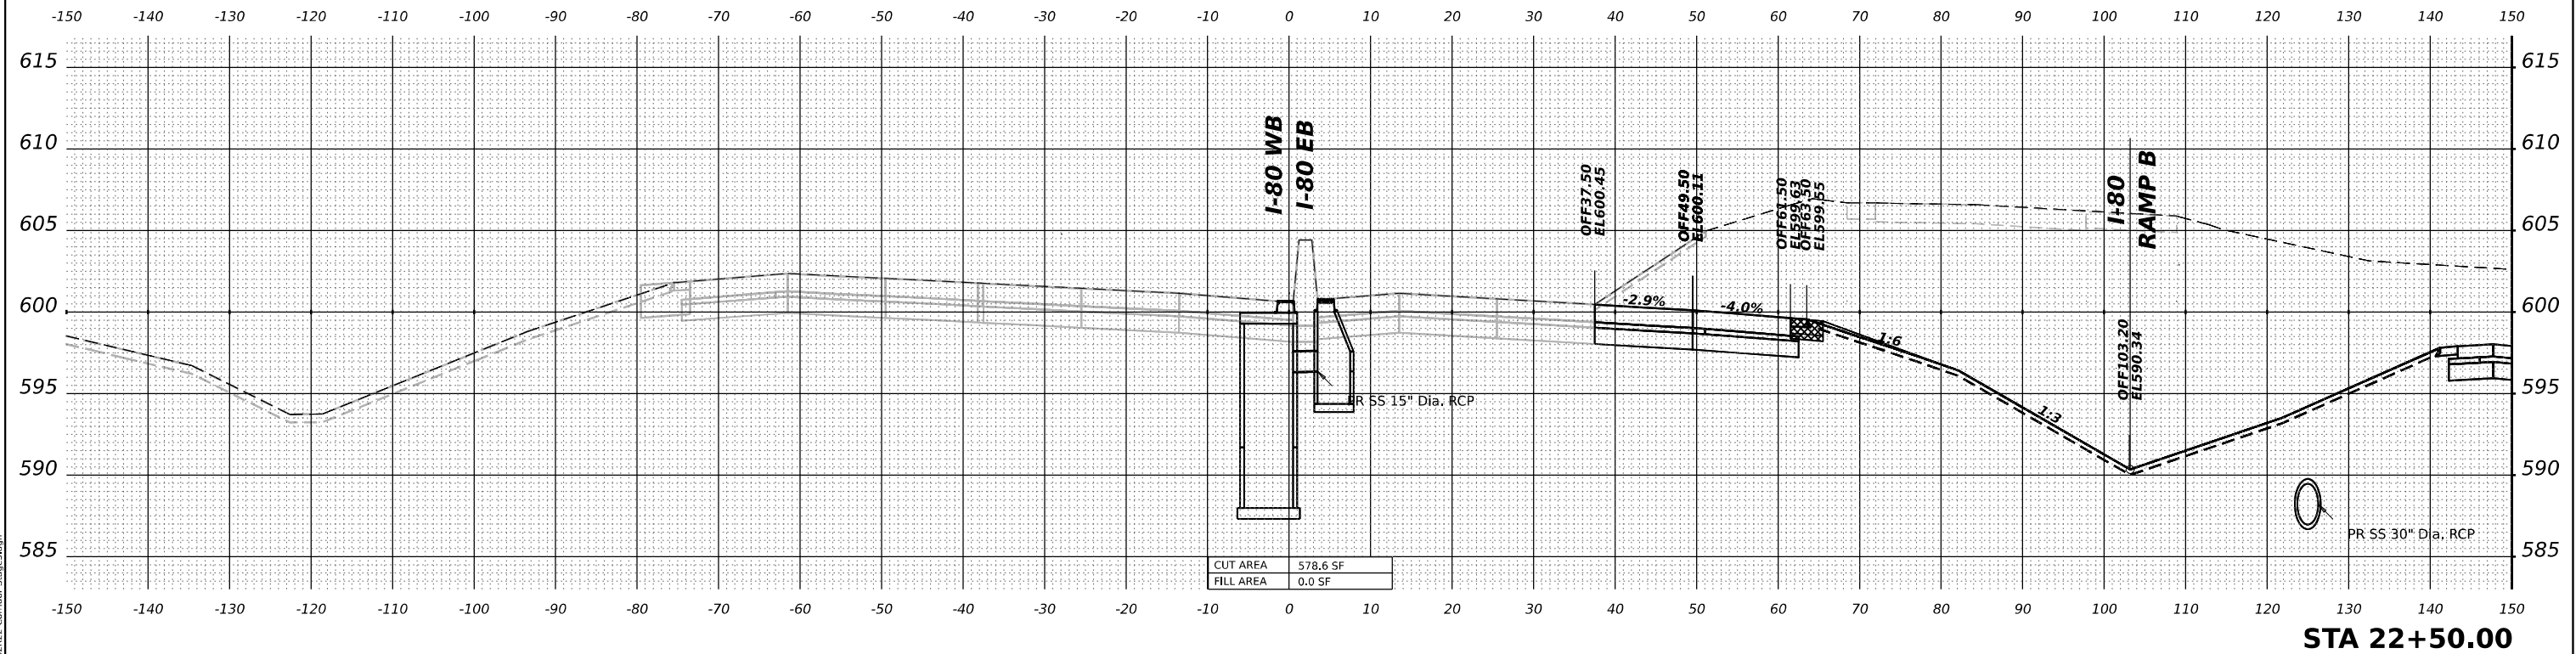


 WSP USA Inc. 30 N. LASALLE STREET SUITE 4200 CHICAGO, IL 60602 TEL: (312) 782-8150	USER NAME = USDJ744408	DESIGNED - KSD	REVISED -	STATE OF ILLINOIS DEPARTMENT OF TRANSPORTATION				CROSS SECTIONS STAGE 5 I-80 EB						F.A.I. RTE.	SECTION		COUNTY	TOTAL SHEETS	SHEET NO.
	PLOT SCALE = 0.16666685' / in.	CHECKED - MMA	REVISED -					80	FAI 80 21 INTERCHANGE		WILL	1209	1091						
	PLOT DATE = 4/22/2025	DATE - 4/25/2025	REVISED -	SCALE: HORIZ: 1"=10' VERT: 1"=5'						SHEET	OF	SHEETS	STA.	TO STA.					
																CONTRACT NO. 62R22			
																ILLINOIS FED. AID PROJECT			

MODEL: PR-80-NORTH - A 23+00.00-1 [Sheet]
FILE NAME: p:\transys\ems-pub\ent\ey.com\transys\corp-pw\Hosted\Documents\Projects_2018\CH401401180022\03-WSP\CAD\62R22-INT-4 [Center]\Working\BUStage 5\I-80-R22-Corridor-Stage5.dgn

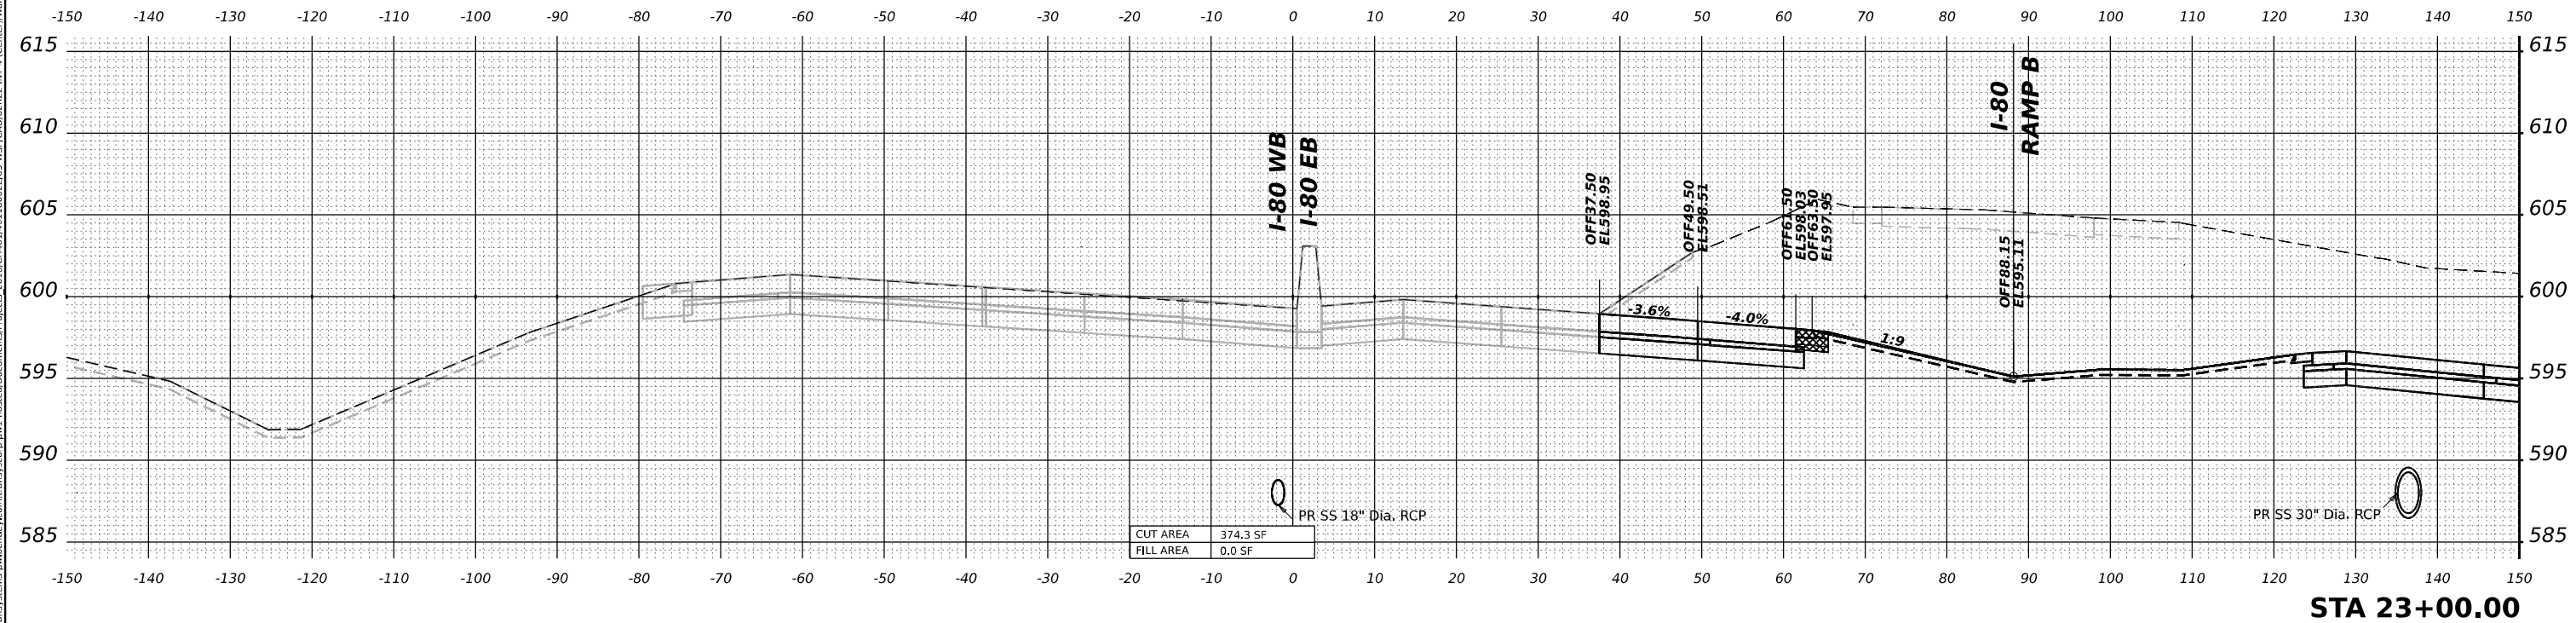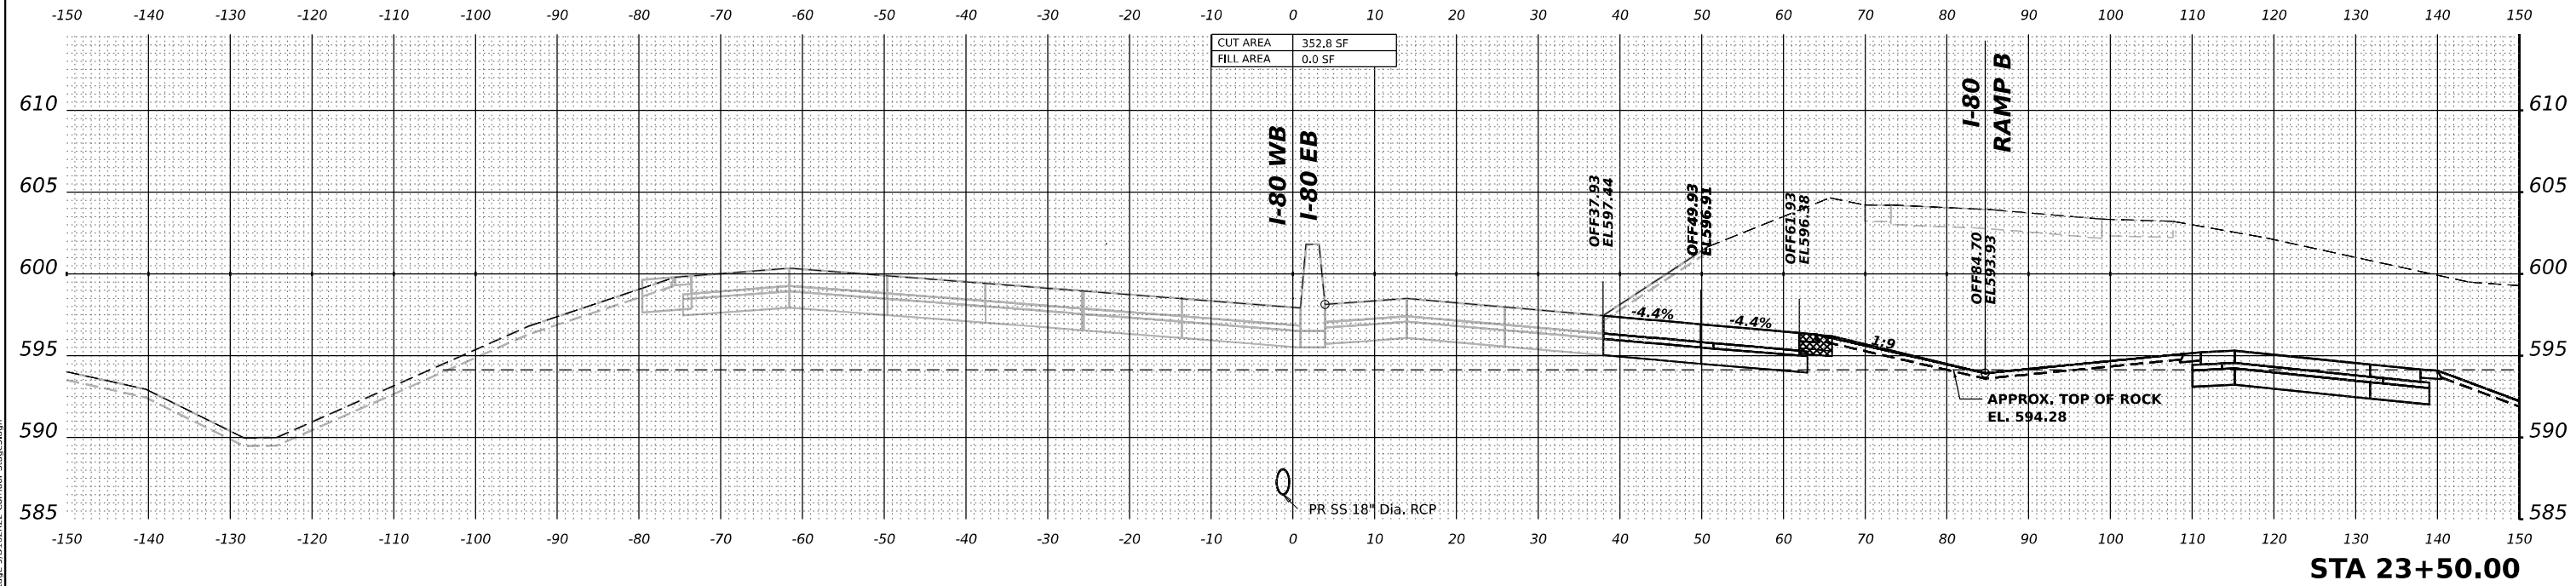


MODEL: PR-80-NORTH - A 24+00.00-1 [Sheet]
FILE NAME: p:\w\transys\ems-pub\ent\key.com\transys\corp-pw\Hosted\Documents\Projects_2018\CH401401180022\03-WSP\CAD\62R22-INT-4 [Center]\Working\BUStage 5\D16R22-Corridor-Stage5.dgn

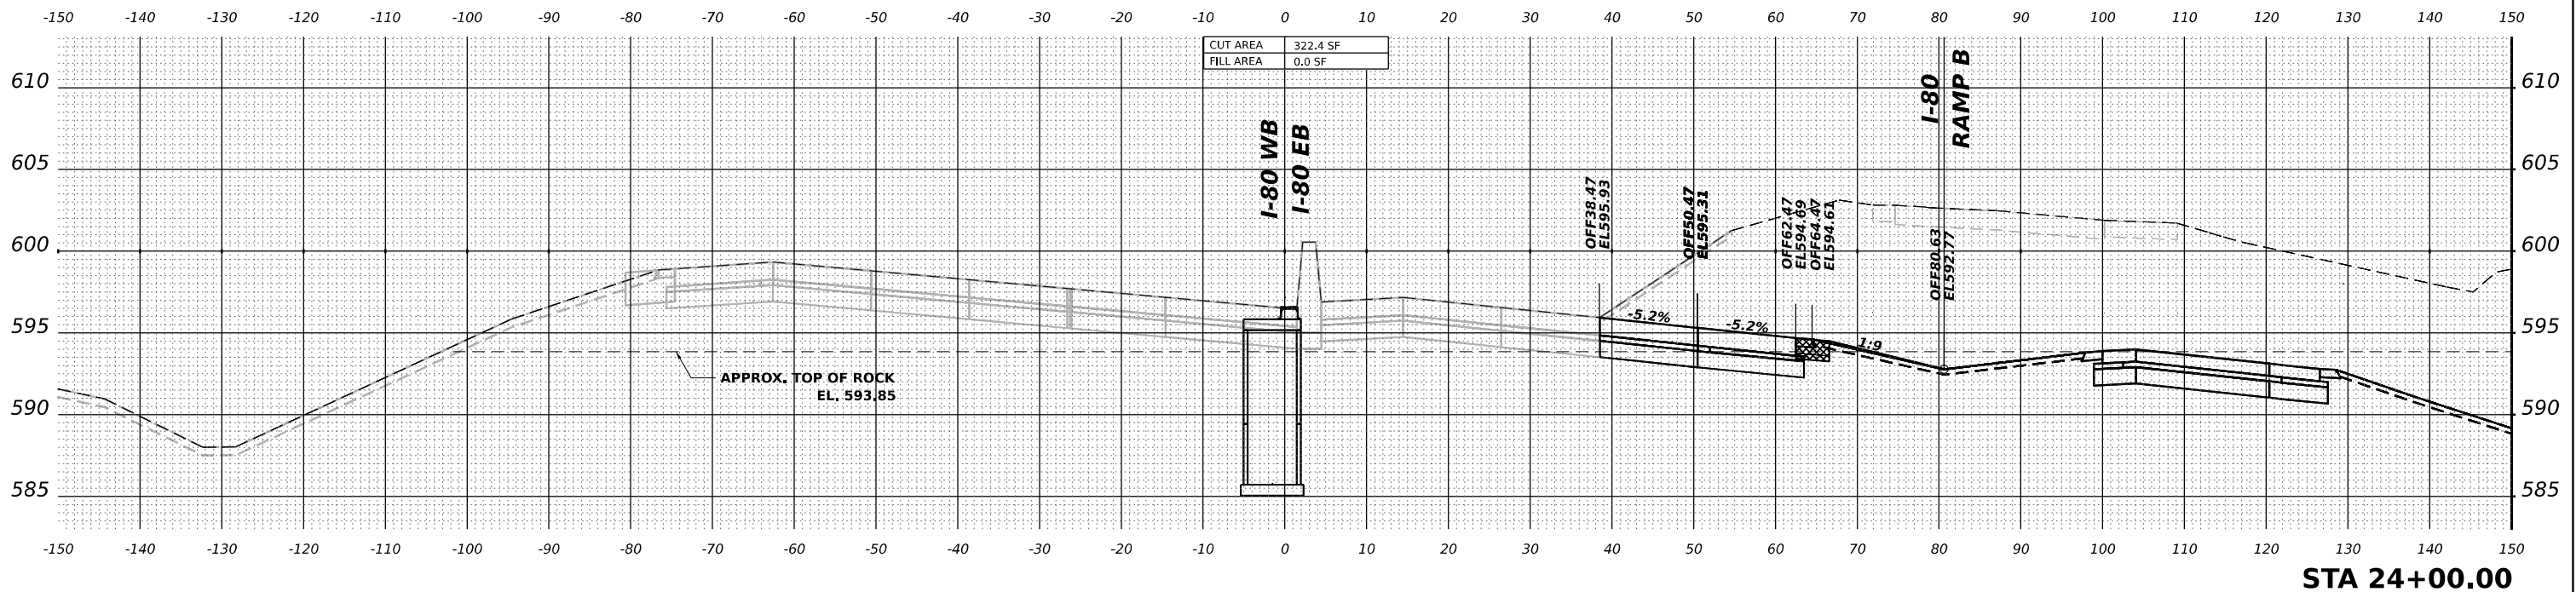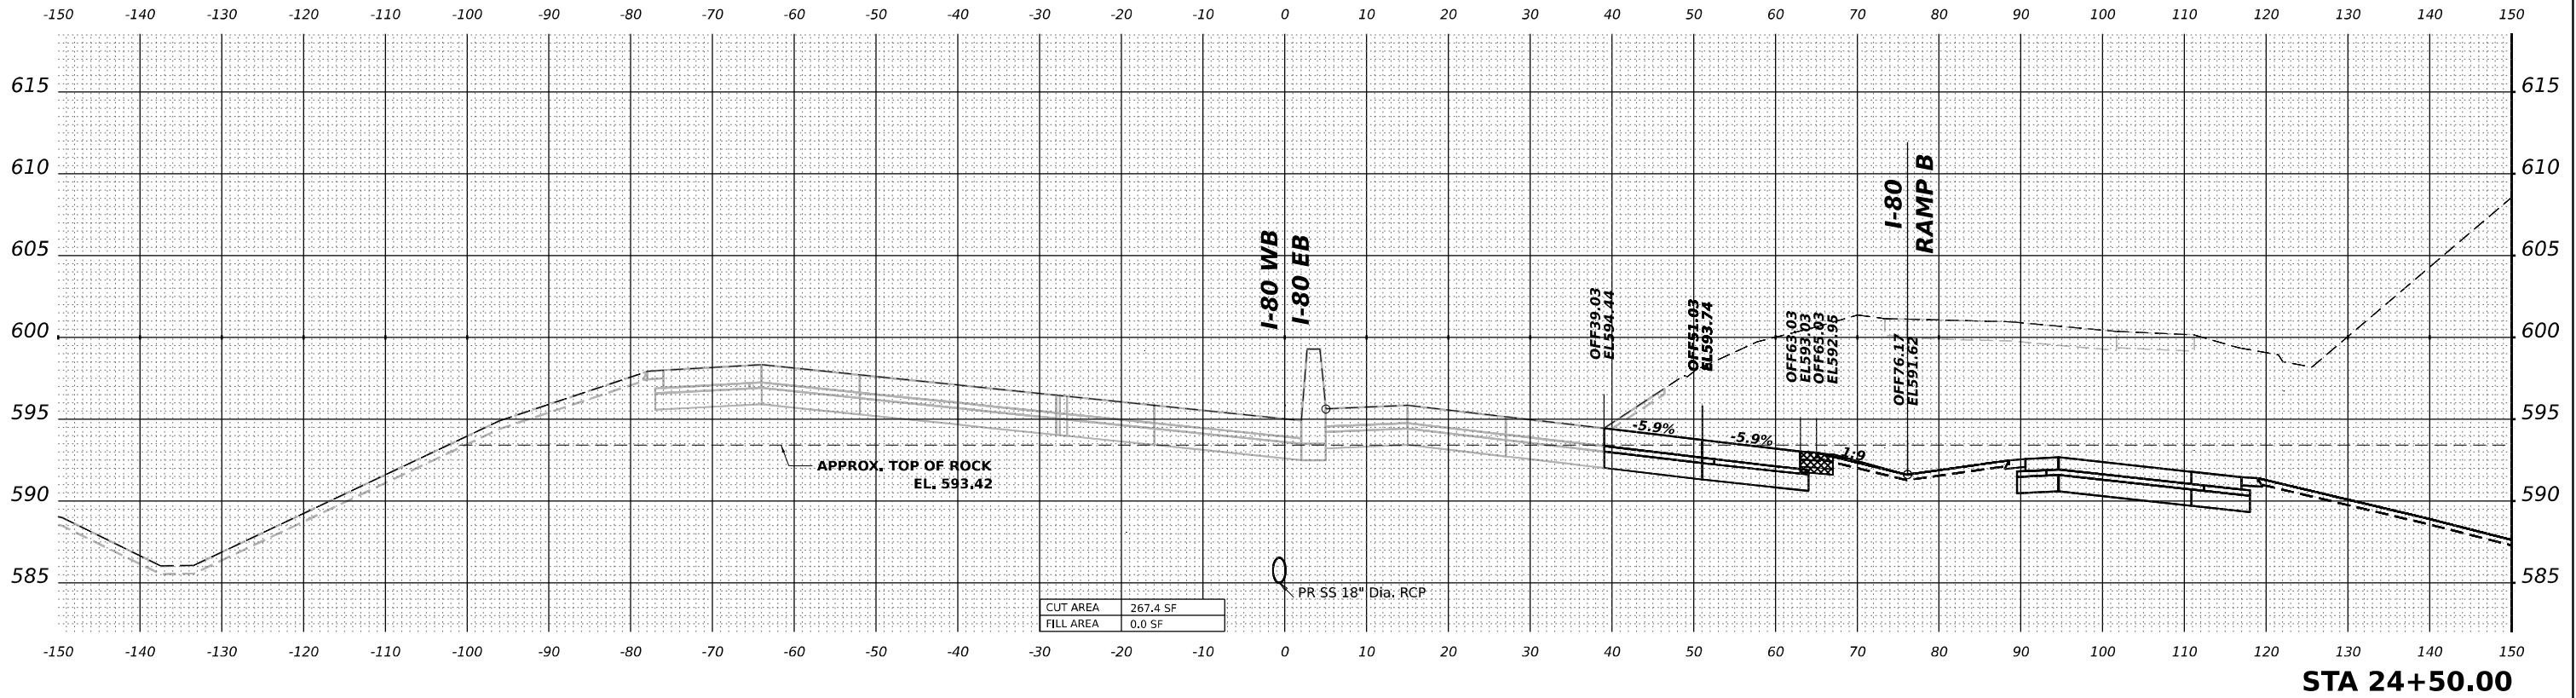


	WSP USA Inc. 30 N. LASALLE STREET SUITE 4200 CHICAGO, IL 60602 TEL: (312) 782-8150	USER NAME = USDJ744408		DESIGNED - KSD	REVISED -	STATE OF ILLINOIS DEPARTMENT OF TRANSPORTATION	CROSS SECTIONS STAGE 5 I-80 EB				F.A.I. RTE. 80	SECTION FAI 80 21 INTERCHANGE	COUNTY WILL	TOTAL SHEETS 1209	SHEET NO. 1093	CONTRACT NO. 62R22			
		PLOT SCALE = 0.16666685' / in.		DRAWN - KSD	REVISED -														
		PLOT DATE = 4/22/2025		CHECKED - MMA	REVISED -														
				DATE - 4/25/2025	REVISED -														
						SCALE: HORIZ: 1"=10' VERT: 1"=5'				SHEET	OF	SHEETS	STA.	TO STA.		ILLINOIS FED. AID PROJECT			

MODEL: PR-80-NORTH - A 25+50.00-1 [Sheet]
FILE NAME: p:\transys\transys\corridor\stage 5\pr-80-north\stage 5\pr-80-north-stage 5.dgn

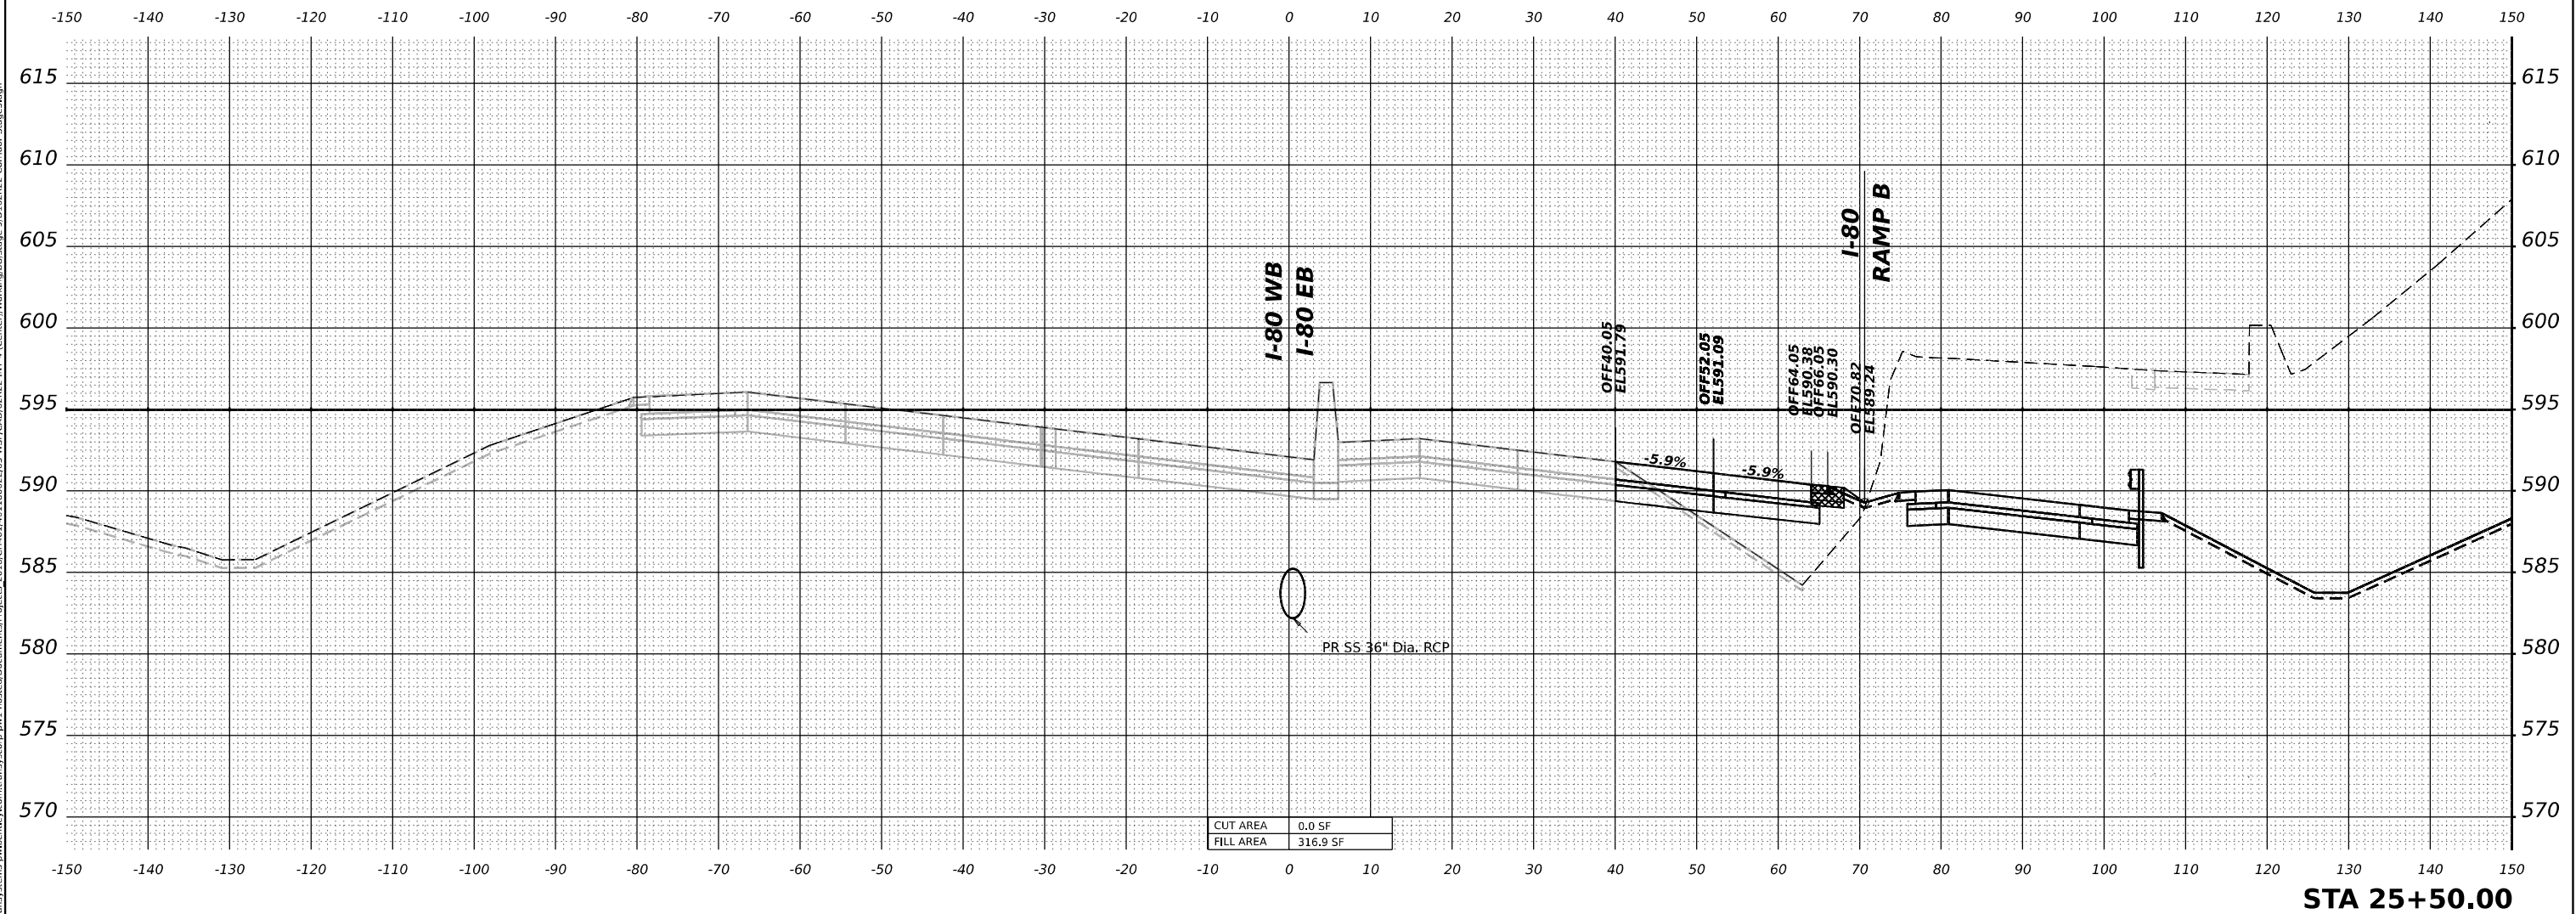


 WSP USA Inc. 30 N. LASALLE STREET SUITE 4200 CHICAGO, IL 60602 TEL: (312) 782-8150	USER NAME = USDJ744408		DESIGNED - KSD	REVISED -	STATE OF ILLINOIS DEPARTMENT OF TRANSPORTATION				CROSS SECTIONS STAGE 5				F.A.I. RTE.	SECTION	COUNTY	TOTAL SHEETS	SHEET NO.
	PLOT SCALE = 0.16666665' / in.		DRAWN - KSD	REVISED -					I-80 EB				80	FAI 80 21 INTERCHANGE	WILL	1209	1095
	PLOT DATE = 4/22/2025		CHECKED - MMA	REVISED -					SCALE: HORIZ: 1"=100' VERT: 1"=5'				CONTRACT NO. 62R22				
			DATE - 4/25/2025	REVISED -					SHEET	OF	SHEETS	STA.	TO STA.	ILLINOIS	FED. AID PROJECT		

MODEL: PR-80-NORTH-A 26+00.00-1 [Sheet]
FILE NAME: p:\transys\transys\corridor\stage 5\162R22-Corridor-Stage5.dgn

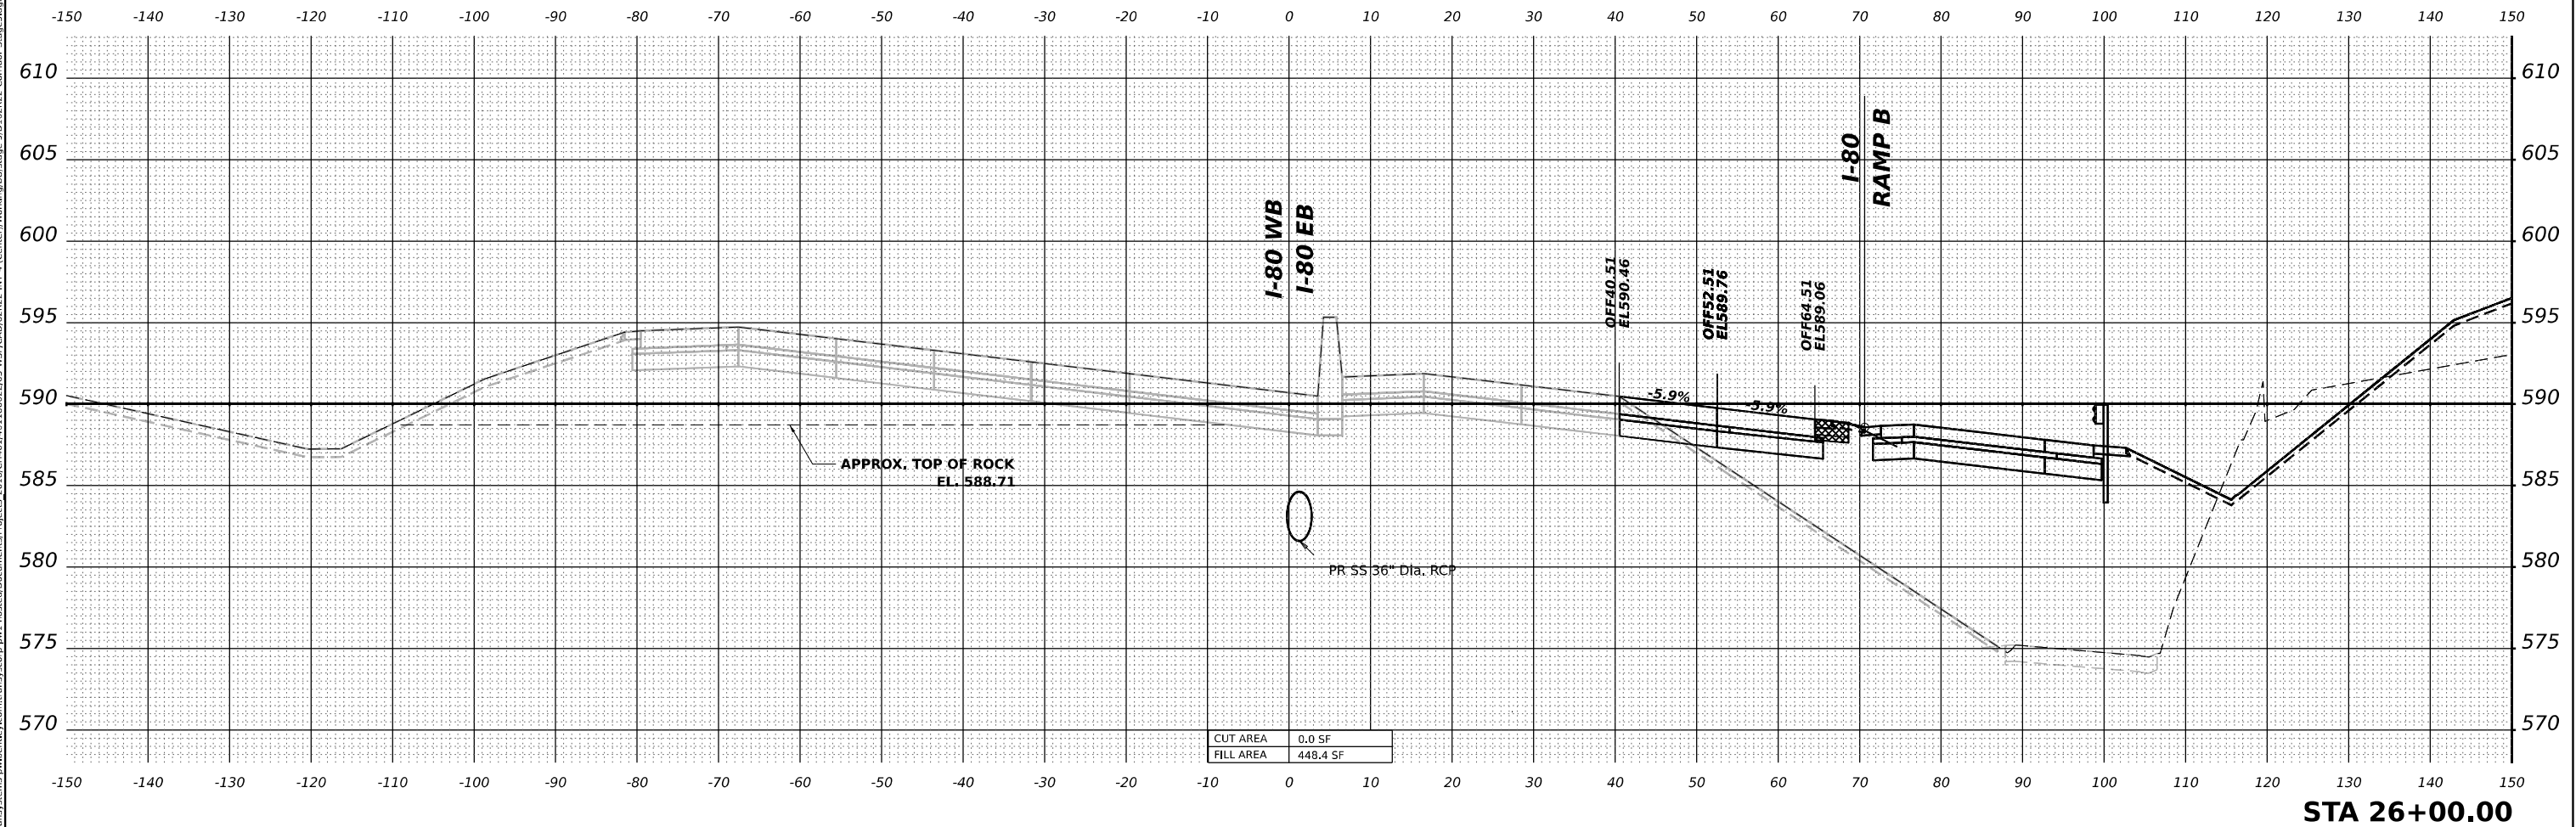


 WSP USA Inc. 30 N. LASALLE STREET SUITE 4200 CHICAGO, IL 60602 TEL: (312) 782-8150	USER NAME = USDJ744408		DESIGNED - KSD	REVISED -	STATE OF ILLINOIS DEPARTMENT OF TRANSPORTATION				CROSS SECTIONS STAGE 5 I-80 EB						F.A.I. RTE.	SECTION		COUNTY	TOTAL SHEETS	SHEET NO.
	PLOT SCALE = 0.16666685 ' / in.		DRAWN - KSD	REVISED -											80	FAI 80 21 INTERCHANGE		WILL	1209	1096
	PLOT DATE = 4/22/2025		CHECKED - MMA	REVISED -					CONTRACT NO. 62R22											
			DATE - 4/25/2025	REVISED -					ILLINOIS FED. AID PROJECT											
			SCALE: HORIZ: 1"=10' VERT: 1"=5'										SHEET	OF	SHEETS	STA.	TO	STA.		

MODEL: PR-80-NORTH - A 27+00.00-1 [Sheet]
FILE NAME: p:\transys\ems-pub\entKey.com\transys\corp-pw\Hosted\Documents\Projects_2018\CH401.18002\203-WSP\CAD\62R22-NT-4 (Center)\Working\BUStage 5\D16R22-Corridor-Stage5.dgn

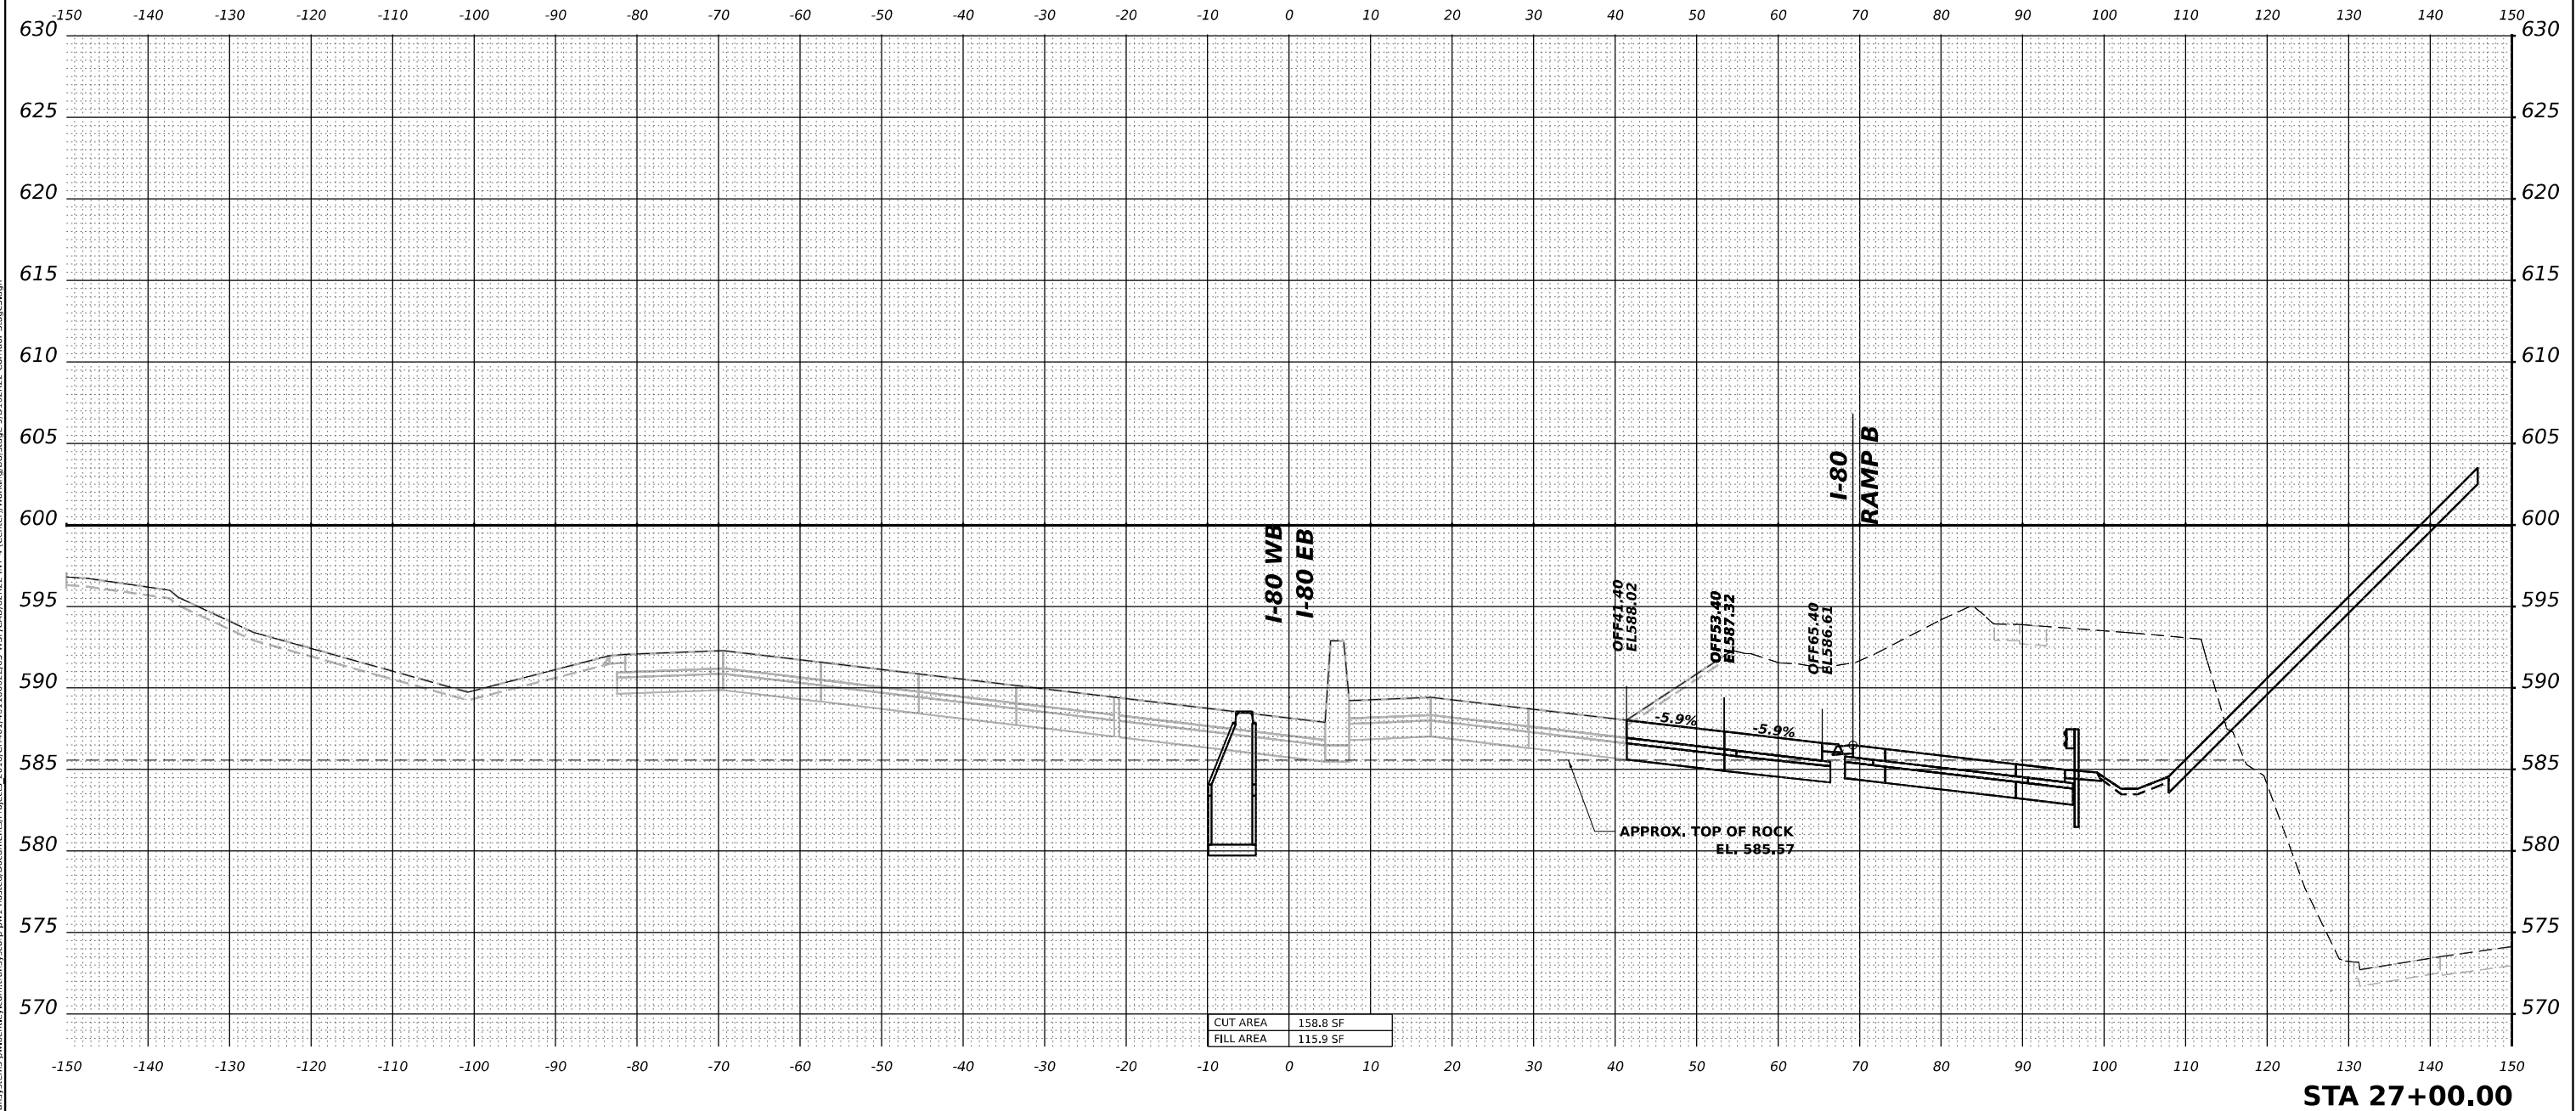

 WSP USA Inc. 30 N. LASALLE STREET SUITE 4200 CHICAGO, IL 60602 TEL: (312) 782-8150	USER NAME = USJ744408		DESIGNED - KSD	REVISED -	STATE OF ILLINOIS DEPARTMENT OF TRANSPORTATION				CROSS SECTIONS STAGE 5 I-80 EB					F.A.I. RTE.	SECTION		COUNTY	TOTAL SHEETS	SHEET NO.
	PLOT SCALE = 0.16666685' / in.		DRAWN - KSD	REVISED -										80	FAI 80 21 INTERCHANGE		WILL	1209	1098
	PLOT DATE = 4/22/2025		CHECKED - MMA	REVISED -										CONTRACT NO. 62R22					
			DATE - 4/25/2025	REVISED -										ILLINOIS FED. AID PROJECT					
			SCALE: HORIZ: 1"=10' VERT: 1"=5'			SHEET	OF	SHEETS	STA.	TO STA.									

MODEL: PR-80-NORTH - A 27+50.00-1 [Sheet]
FILE NAME: p:\w\transys\ems-pub\ent\key.com\transys\corp-pw\Hosted\Documents\Projects_2018\CH401.140118002\203-WSP\CAD\62R22-NT-4 (Center)\Working\BU\stage 5\I-80R22-Corridor-Stage5.dgn

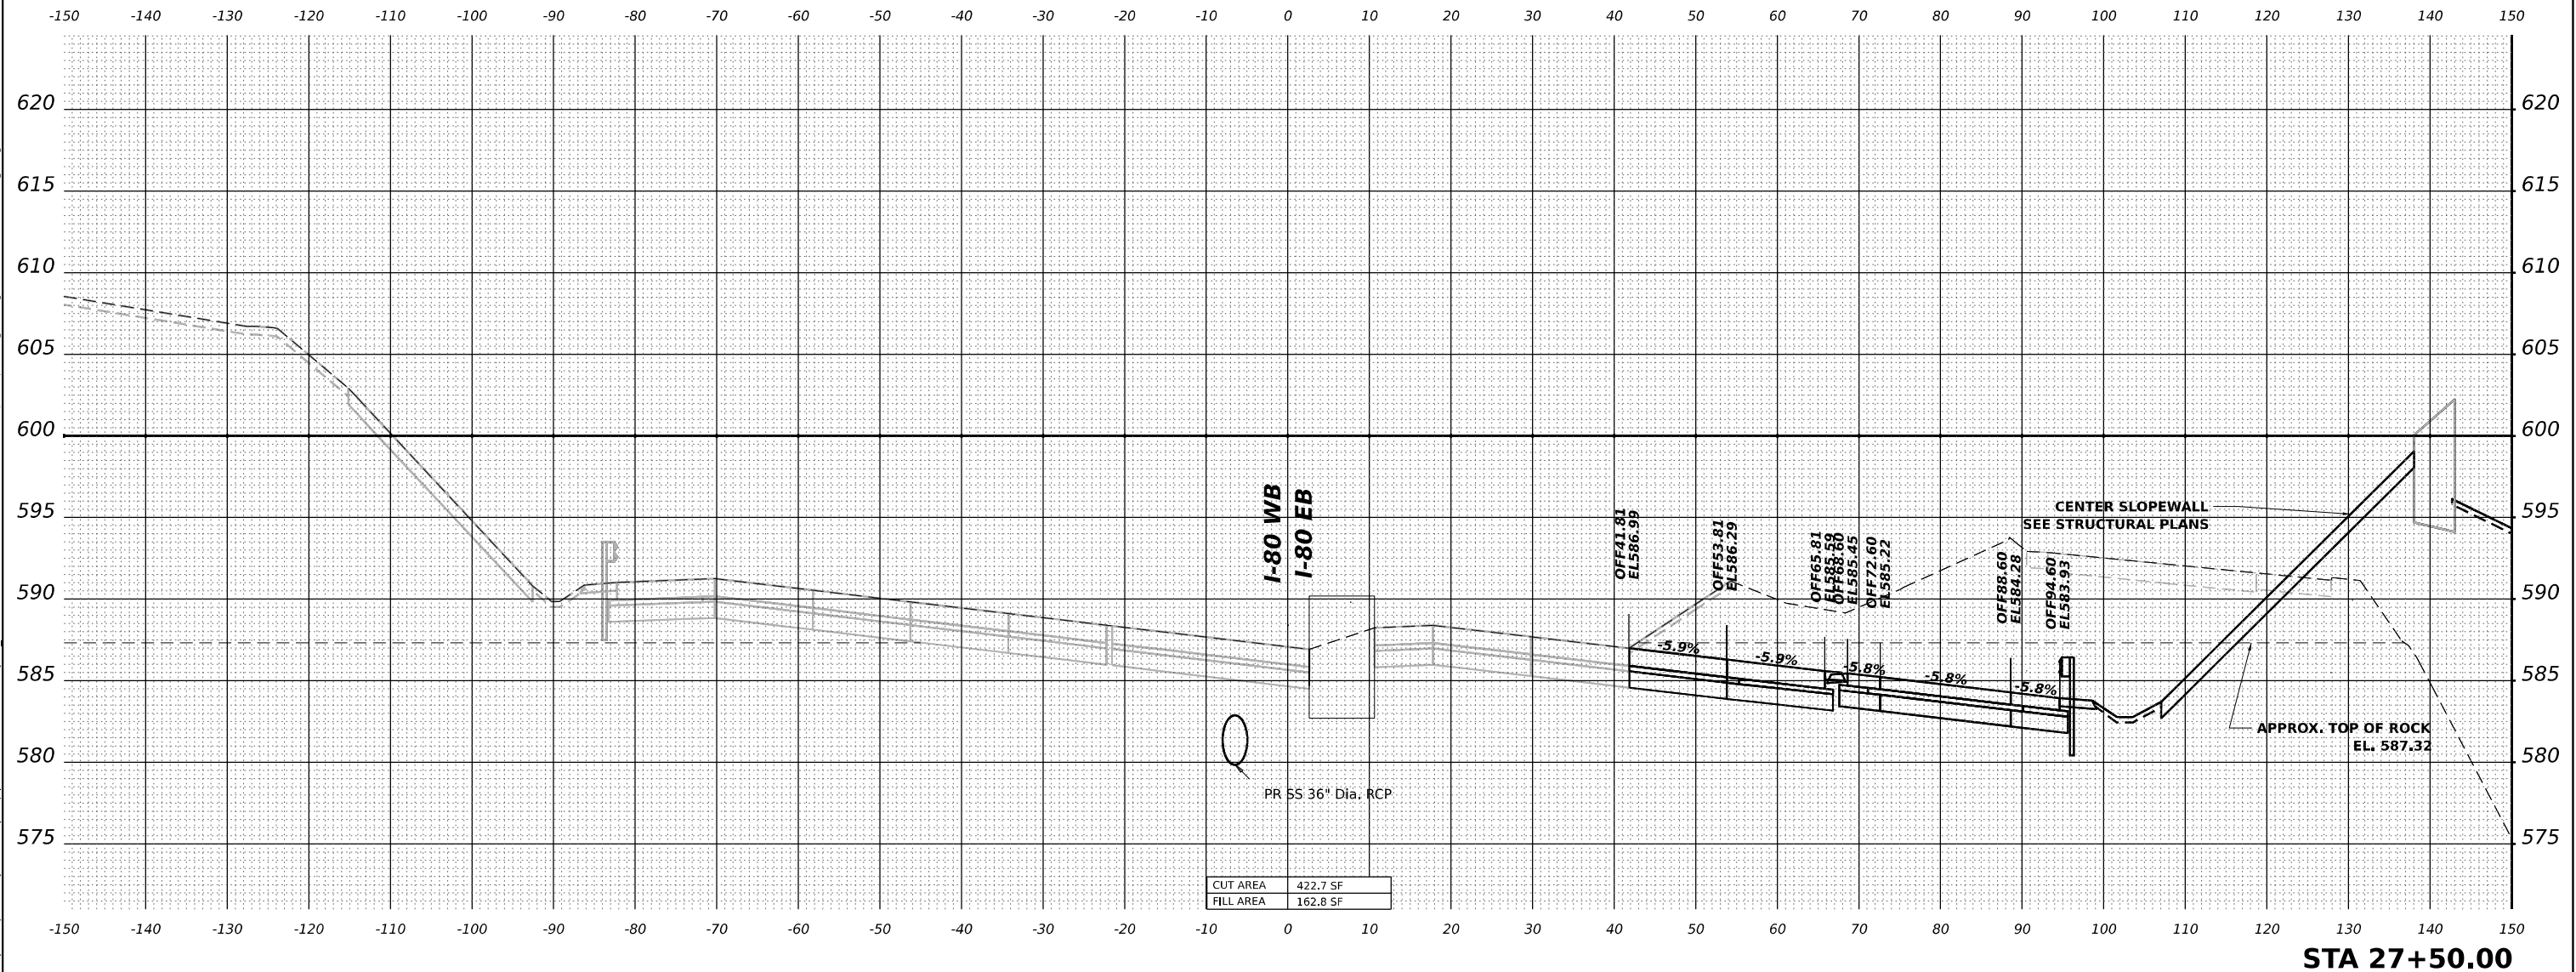

 WSP USA Inc. 30 N. LASALLE STREET SUITE 4200 CHICAGO, IL 60602 TEL: (312) 782-8150	USER NAME = USDJ744408		DESIGNED - KSD	REVISED -	STATE OF ILLINOIS DEPARTMENT OF TRANSPORTATION CROSS SECTIONS STAGE 5 I-80 EB SCALE: HORIZ: 1"=100' VERT: 1"=5' SHEET OF SHEETS STA. TO STA.				F.A.I. RTE.	SECTION	COUNTY	TOTAL SHEETS	SHEET NO.
	PLOT SCALE = 0.16666685' / in.		DRAWN - KSD	REVISED -					80	FAI 80 21 INTERCHANGE	WILL	1209	1099
	PLOT DATE = 4/22/2025		CHECKED - MMA	REVISED -					CONTRACT NO. 62R22				
			DATE - 4/25/2025	REVISED -					ILLINOIS FED. AID PROJECT				

