


ORIGINAL SURVEY	SURVEYED _____	BY _____	DATE _____
	PLOTTED _____		
NOTE BOOK	TEMPLATE _____		
	AREAS _____		
NO. _____	AREAS CHECKED _____		

Michael Baker
INTERNATIONAL

STATE OF ILLINOIS
DEPARTMENT OF TRANSPORTATION

F.A.P. RTE.	SECTION	COUNTY	TOTAL SHEETS	SHEET NO.
VAR.	13 (HVB, HB-3) BR-1;R	TAZEWELL	1173	901
		CONTRACT NO. 68C55		
ILLINOIS		FED. AID PROJECT		

ORIGINAL			BY	DATE
SURVEY				
PLOTTED				
TEMPERATURE				
AREAS				
AREAS CHECKED				
NO.				

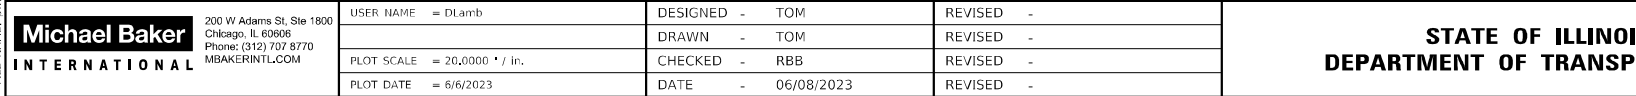

Michael Baker INTERNATIONAL 200 W Adams St, Ste 1800 Chicago, IL 60606 Phone: (312) 707 8770 MBAKERINTL.COM	USER NAME = D.Lamb	DESIGNED - TOM	REVISED -	STATE OF ILLINOIS DEPARTMENT OF TRANSPORTATION	CEDAR ST. (IL-84L-116) OVER TZPR & IL-29				F.A.P. RTE.	SECTION	COUNTY	TOTAL SHEETS	SHEET NO.
		DRAWN - TOM	REVISED -		CROSS SECTIONS – CEDAR STREET				VAR.	13 (HVB, HB-3) BR-1;R	TAZEWELL	1173	902
	PLOT SCALE = 20,000' = 1 in.	CHECKED - RBB	REVISED -						CONTRACT NO. 68C55				
	PLOT DATE = 6/6/2023	DATE = 06/08/2023	REVISED -		SCALE: 10:1				SHEET	OF	SHEETS	STA. 78+64.34 R1 TO STA. 78+64.34 R1	
											ILLINOIS	FED. AID PROJECT	

ORIGINAL SURVEY	SURVEYED _____	BY _____	DATE _____
	PLOTTED _____		
NOTE BOOK	TEMPLATE _____		
	AREAS _____		
NO. _____	AREAS CHECKED _____		



ORIGINAL SURVEY	SURVEYED _____	BY _____	DATE _____
	PLOTTED _____		
NOTE BOOK	TEMPLATE _____		
	AREAS _____		
NO. _____	AREAS CHECKED _____		

Michael Baker
INTERNATIONAL


STATE OF ILLINOIS
DEPARTMENT OF TRANSPORTATION

F.A.P. RTE.	SECTION	COUNTY	TOTAL SHEETS	SHEET NO.
VAR.	13 (HVB, HB-3) BR-1;R	TAZEWELL	1173	904
		CONTRACT NO. 68C55		
ILLINOIS		FED. AID PROJECT		

FINAL	SURVEYED	BY	DATE
SURVEY	PLOTTED		
NOTE BOOK	TEMPLATE		
NO.	AREAS CHECKED		

ORIGINAL	SURVEYED	BY	DATE
SURVEY	PLOTTED		
NOTE BOOK	TEMPLATE		
NO.	AREAS CHECKED		

MODEL: PCL_CEDAIST
FILE NAME: D:\wmp\bus-bus-bentley.com\mbus-us-pw\3\Documents\Chicago\110\1\Projects\179740\1DOT_CedarSt&Ct_P115.0 CAD\Design\0468C55.doc.mtl Cedar

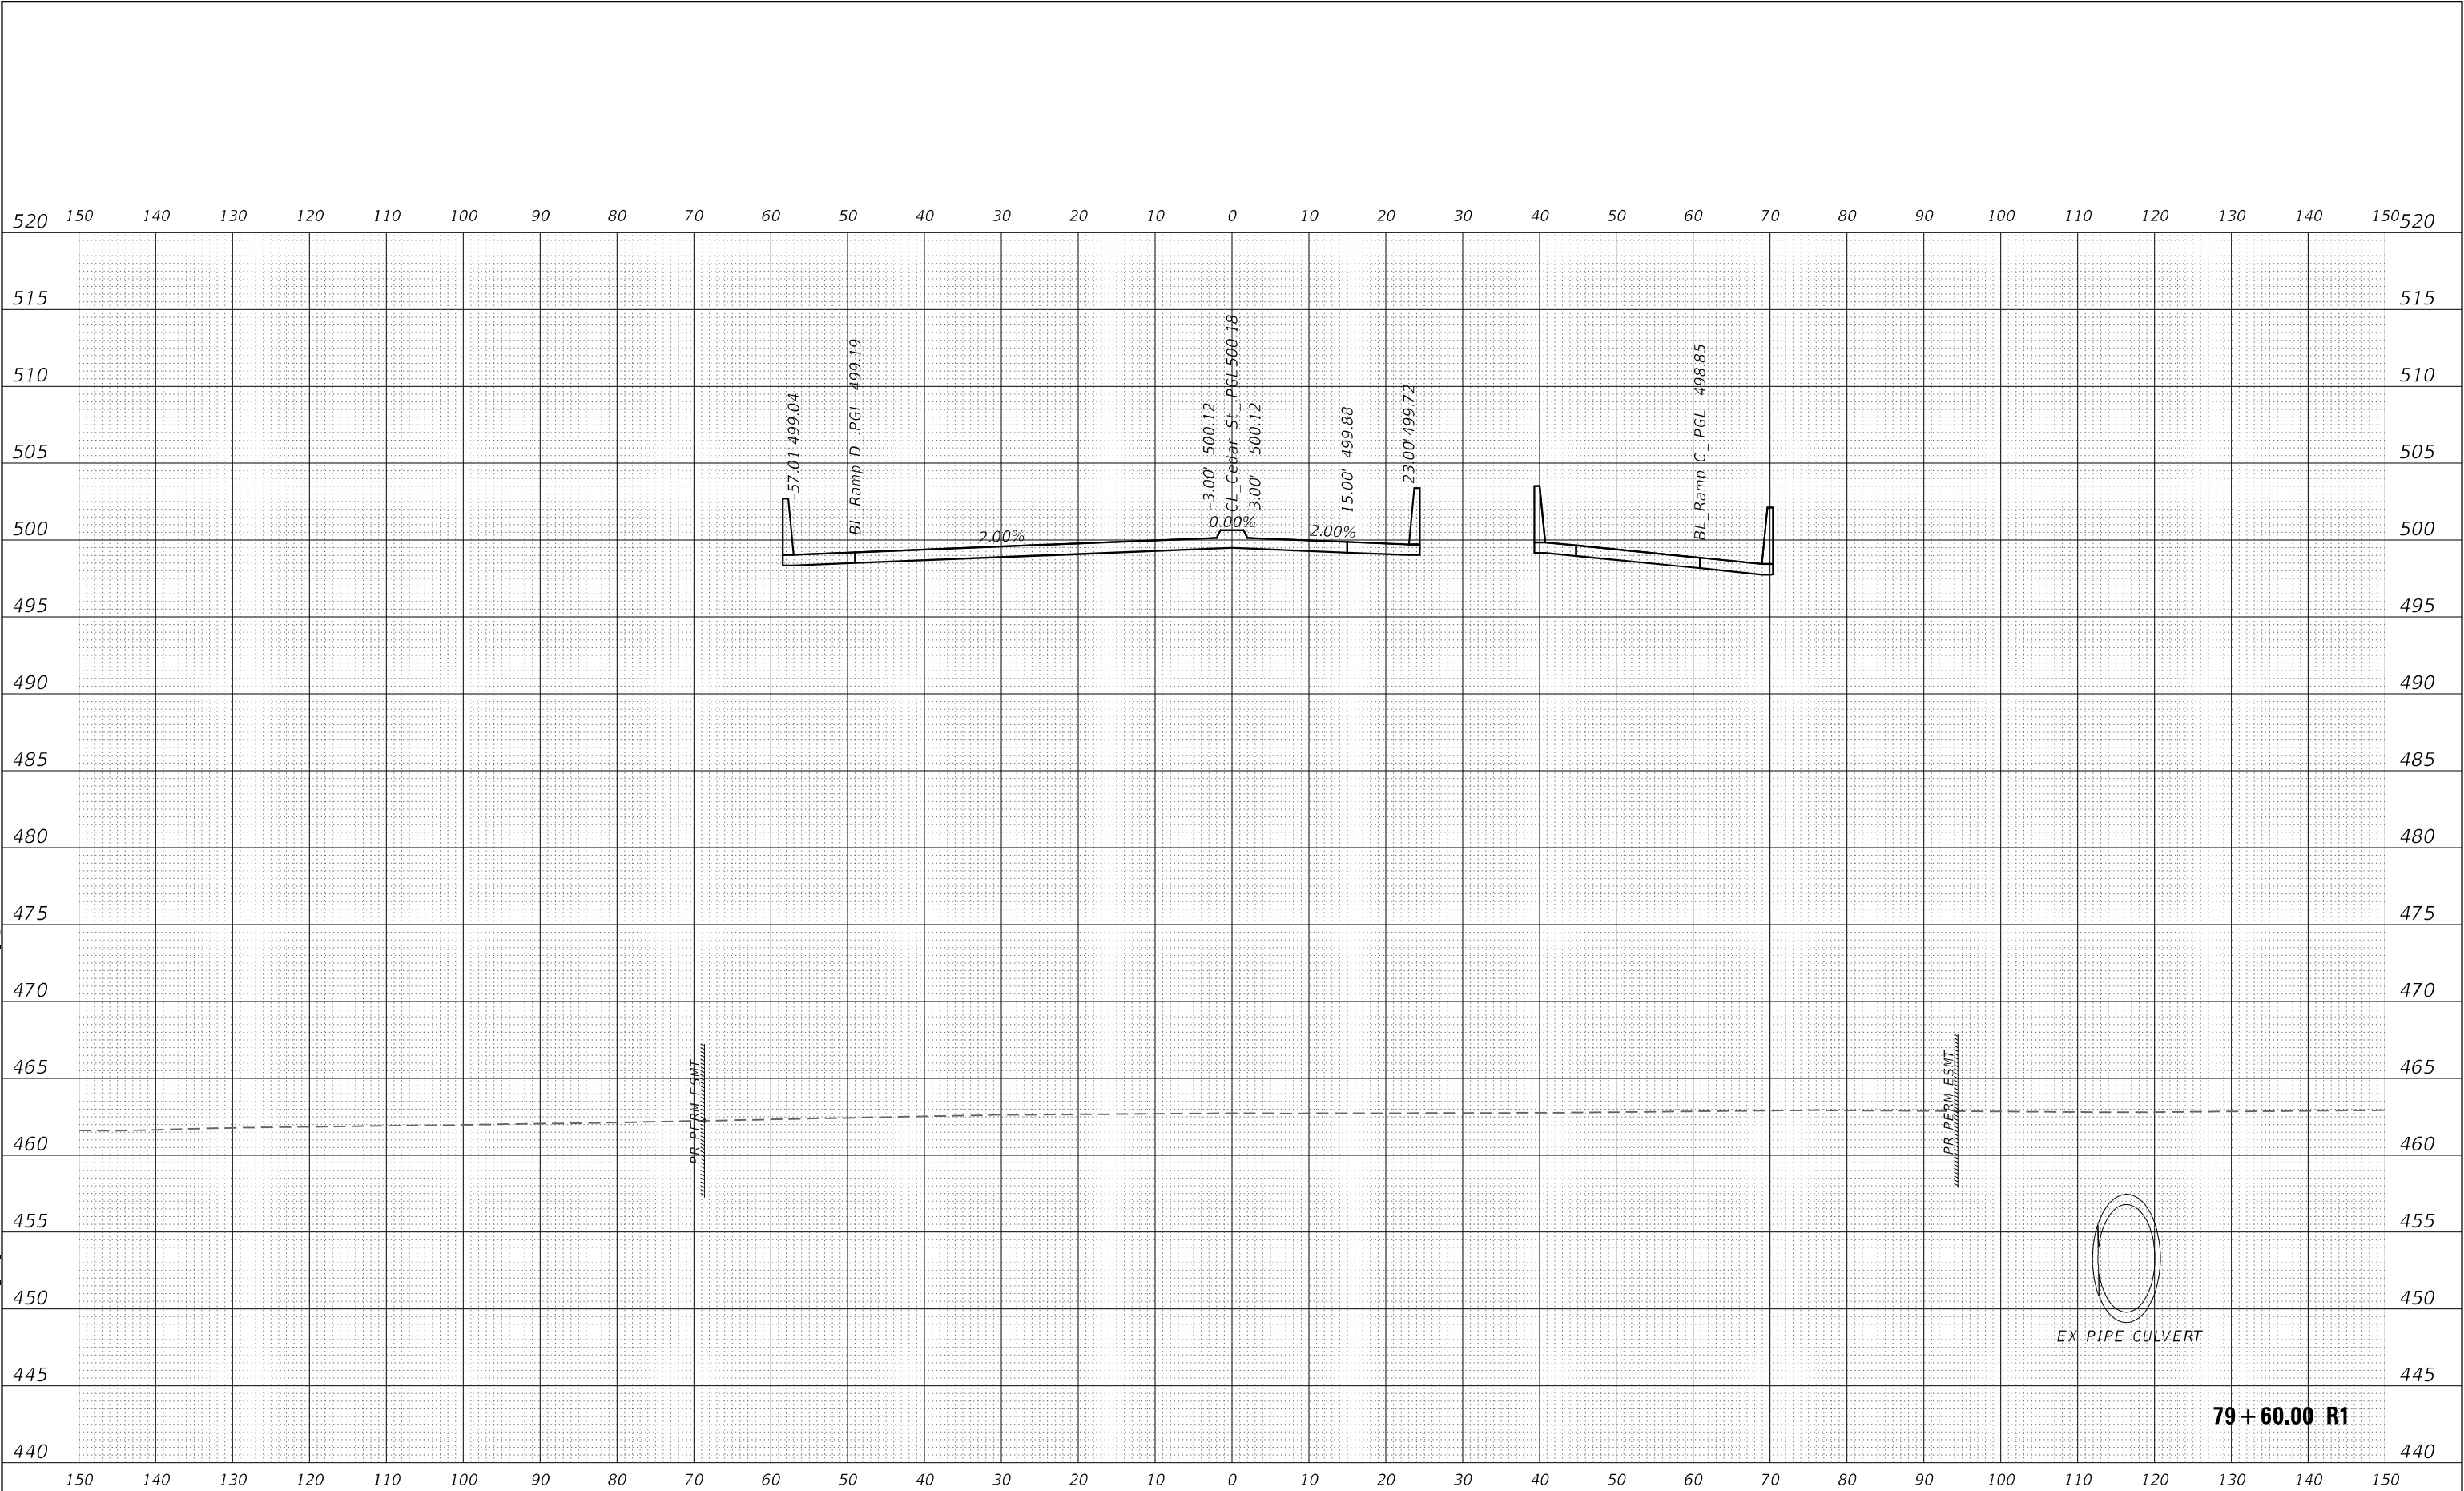

Michael Baker INTERNATIONAL 200 W Adams St, Ste 1800 Chicago, IL 60606 Phone: (312) 707 8770 MBAKERINTL.COM	USER NAME = Diamb		DESIGNED - TOM	REVISED -	STATE OF ILLINOIS DEPARTMENT OF TRANSPORTATION	CEDAR ST. (IL-81L-116) OVER TZPR & IL-29 CROSS SECTIONS – CEDAR STREET					F.A.P. RTE.	SECTION		COUNTY	TOTAL SHEETS	SHEET NO.	
	PLOT SCALE = 20,0000' * / in.		DRAWN - TOM	REVISED -		SCALE: 10:1	SHEET	OF	SHEETS	STA. 79+60.00 R1 TO STA. 79+60.00 R1	VAR.	13 (HVB, HB-3) BR-1;R	TAZEWELL	1173	905		
	PLOT DATE = 6/6/2023		CHECKED - RBB	REVISED -													
			DATE - 06/08/2023	REVISED -													
																CONTRACT NO. 68C55	
													ILLINOIS	FED. AID PROJECT			

ORIGINAL SURVEY	SURVEYED _____	BY _____	DATE _____
	PLOTTED _____		
NOTE BOOK	TEMPLATE _____		
	AREAS _____		
NO. _____	AREAS CHECKED _____		

Michael Baker
INTERNATIONAL


200 W Adams St, Ste 1800
Chicago, IL 60606
Phone: (312) 707 8770
MBAKERINTL.COM

**STATE OF ILLINOIS
DEPARTMENT OF TRANSPORTATION**

F.A.P. RTE.	SECTION	COUNTY	TOTAL SHEETS	SHEET NO.
VAR.	13 (HVB, HB-3) BR-1;R	TAZEWELL	1173	906
		CONTRACT NO. 68C55		
ILLINOIS		FED. AID PROJECT		

ORIGINAL SURVEY	SURVEYED _____	BY _____	DATE _____
	PLOTTED _____		
NOTE BOOK	TEMPLATE _____		
	AREAS _____		
NO. _____	AREAS CHECKED _____		

MODEL: PCL_CEDARST
NO. AREAS CHECKED
FILE NAME: pw:\mb-us-pw-bent\ev.com:\mb-us-pw-03\Documents\Chicago 11\01 Projects\179740 IDOT CedarStExt PhII\5.0 CADD\Design\ID468C55-xsc.m Cedar

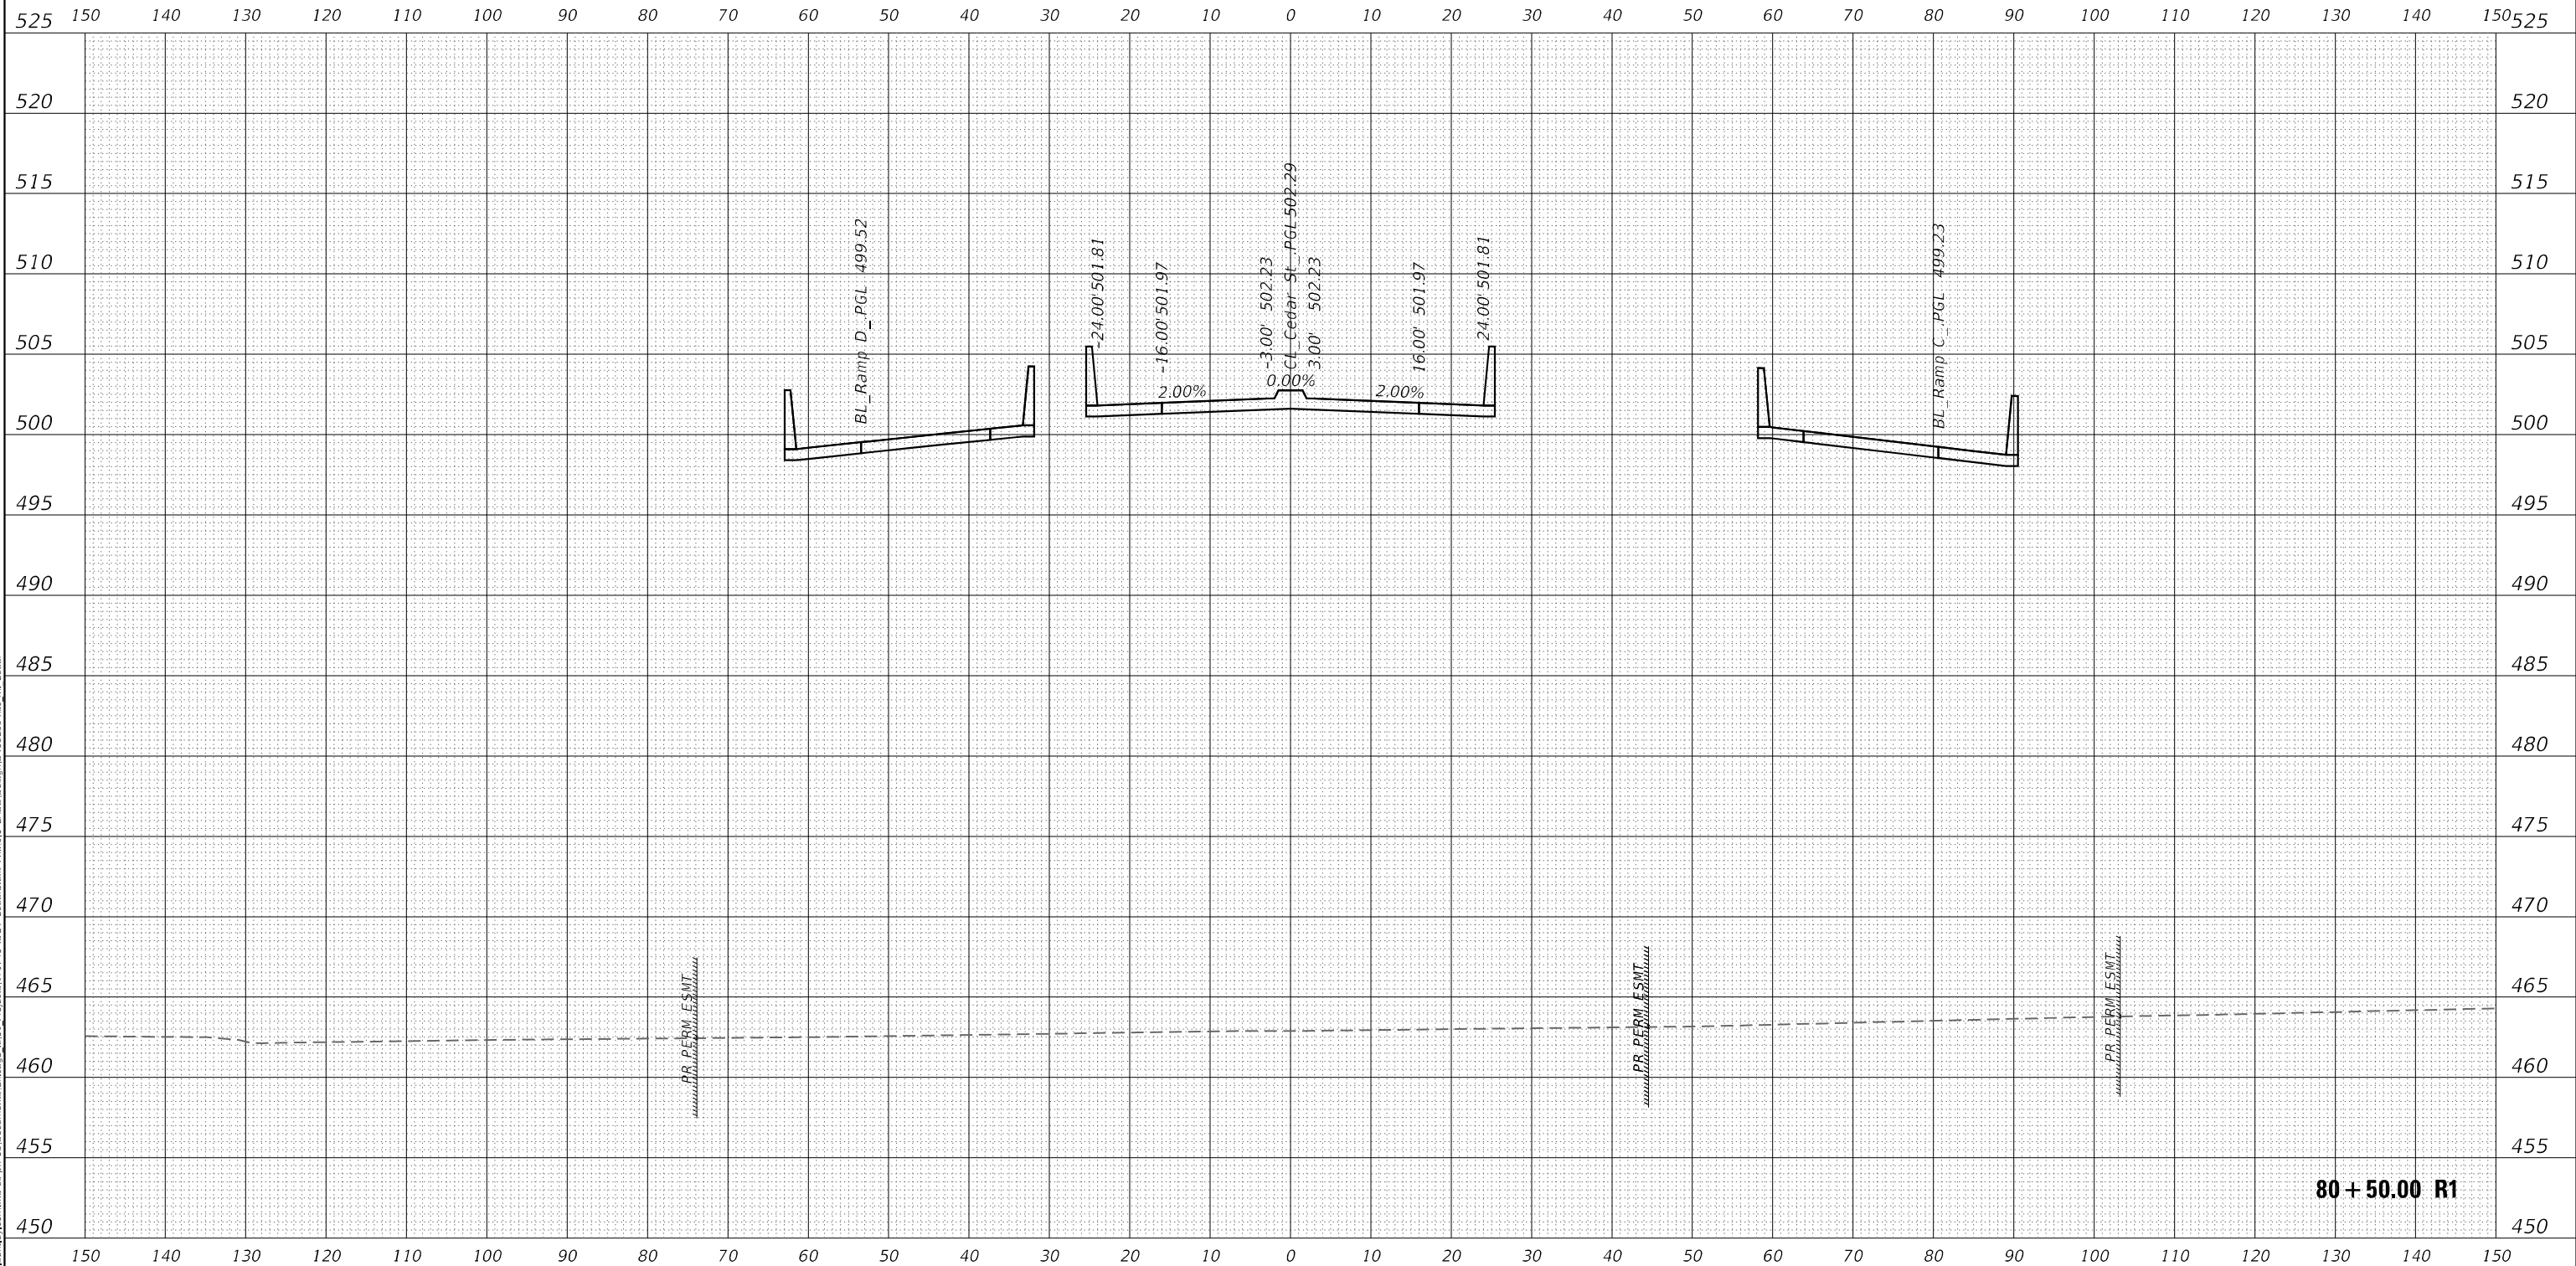


 200 W Adams St, Ste 1800 Chicago, IL 60606 Phone: (312) 707 8770 MBAKERINTL.COM	USER NAME = DLamb DESIGNED - TOM REVISED -	DRAWN - TOM REVISED - REVISED -	STATE OF ILLINOIS DEPARTMENT OF TRANSPORTATION				CEDAR ST. (IL-8/IL-116) OVER TZPR & IL-29				F.A.P. RTE.	SECTION	COUNTY	TOTAL SHEETS	SHEET NO.			
	PLOT SCALE = 20,0000' / in. PLOT DATE = 6/6/2023	CHECKED - RBB DATE = 06/08/2023					REVISED -	CROSS SECTIONS - CEDAR STREET				VAR.	13 (HVB, HB-3) BR-1R	TAZEWELL	1173	907		
							SCALE: 10:1				SHEET OF SHEETS		STA. 80+50.00 R1 TO STA. 80+50.00 R1		CONTRACT NO. 68C55			
													ILLINOIS		FED. AID PROJECT			

FINAL SURVEY NO.	SURVEYED BY	DATE

ORIGINAL SURVEY NO.	SURVEYED BY	DATE

MODEL: PCL_CEDAIST
FILE NAME: D:\temp\bus-rw-03\Documents\Chicago IL\DOT Projects\179740 IDOT CedarStExt PH15.0 CAD\Design\048C55.dwg
Cedar

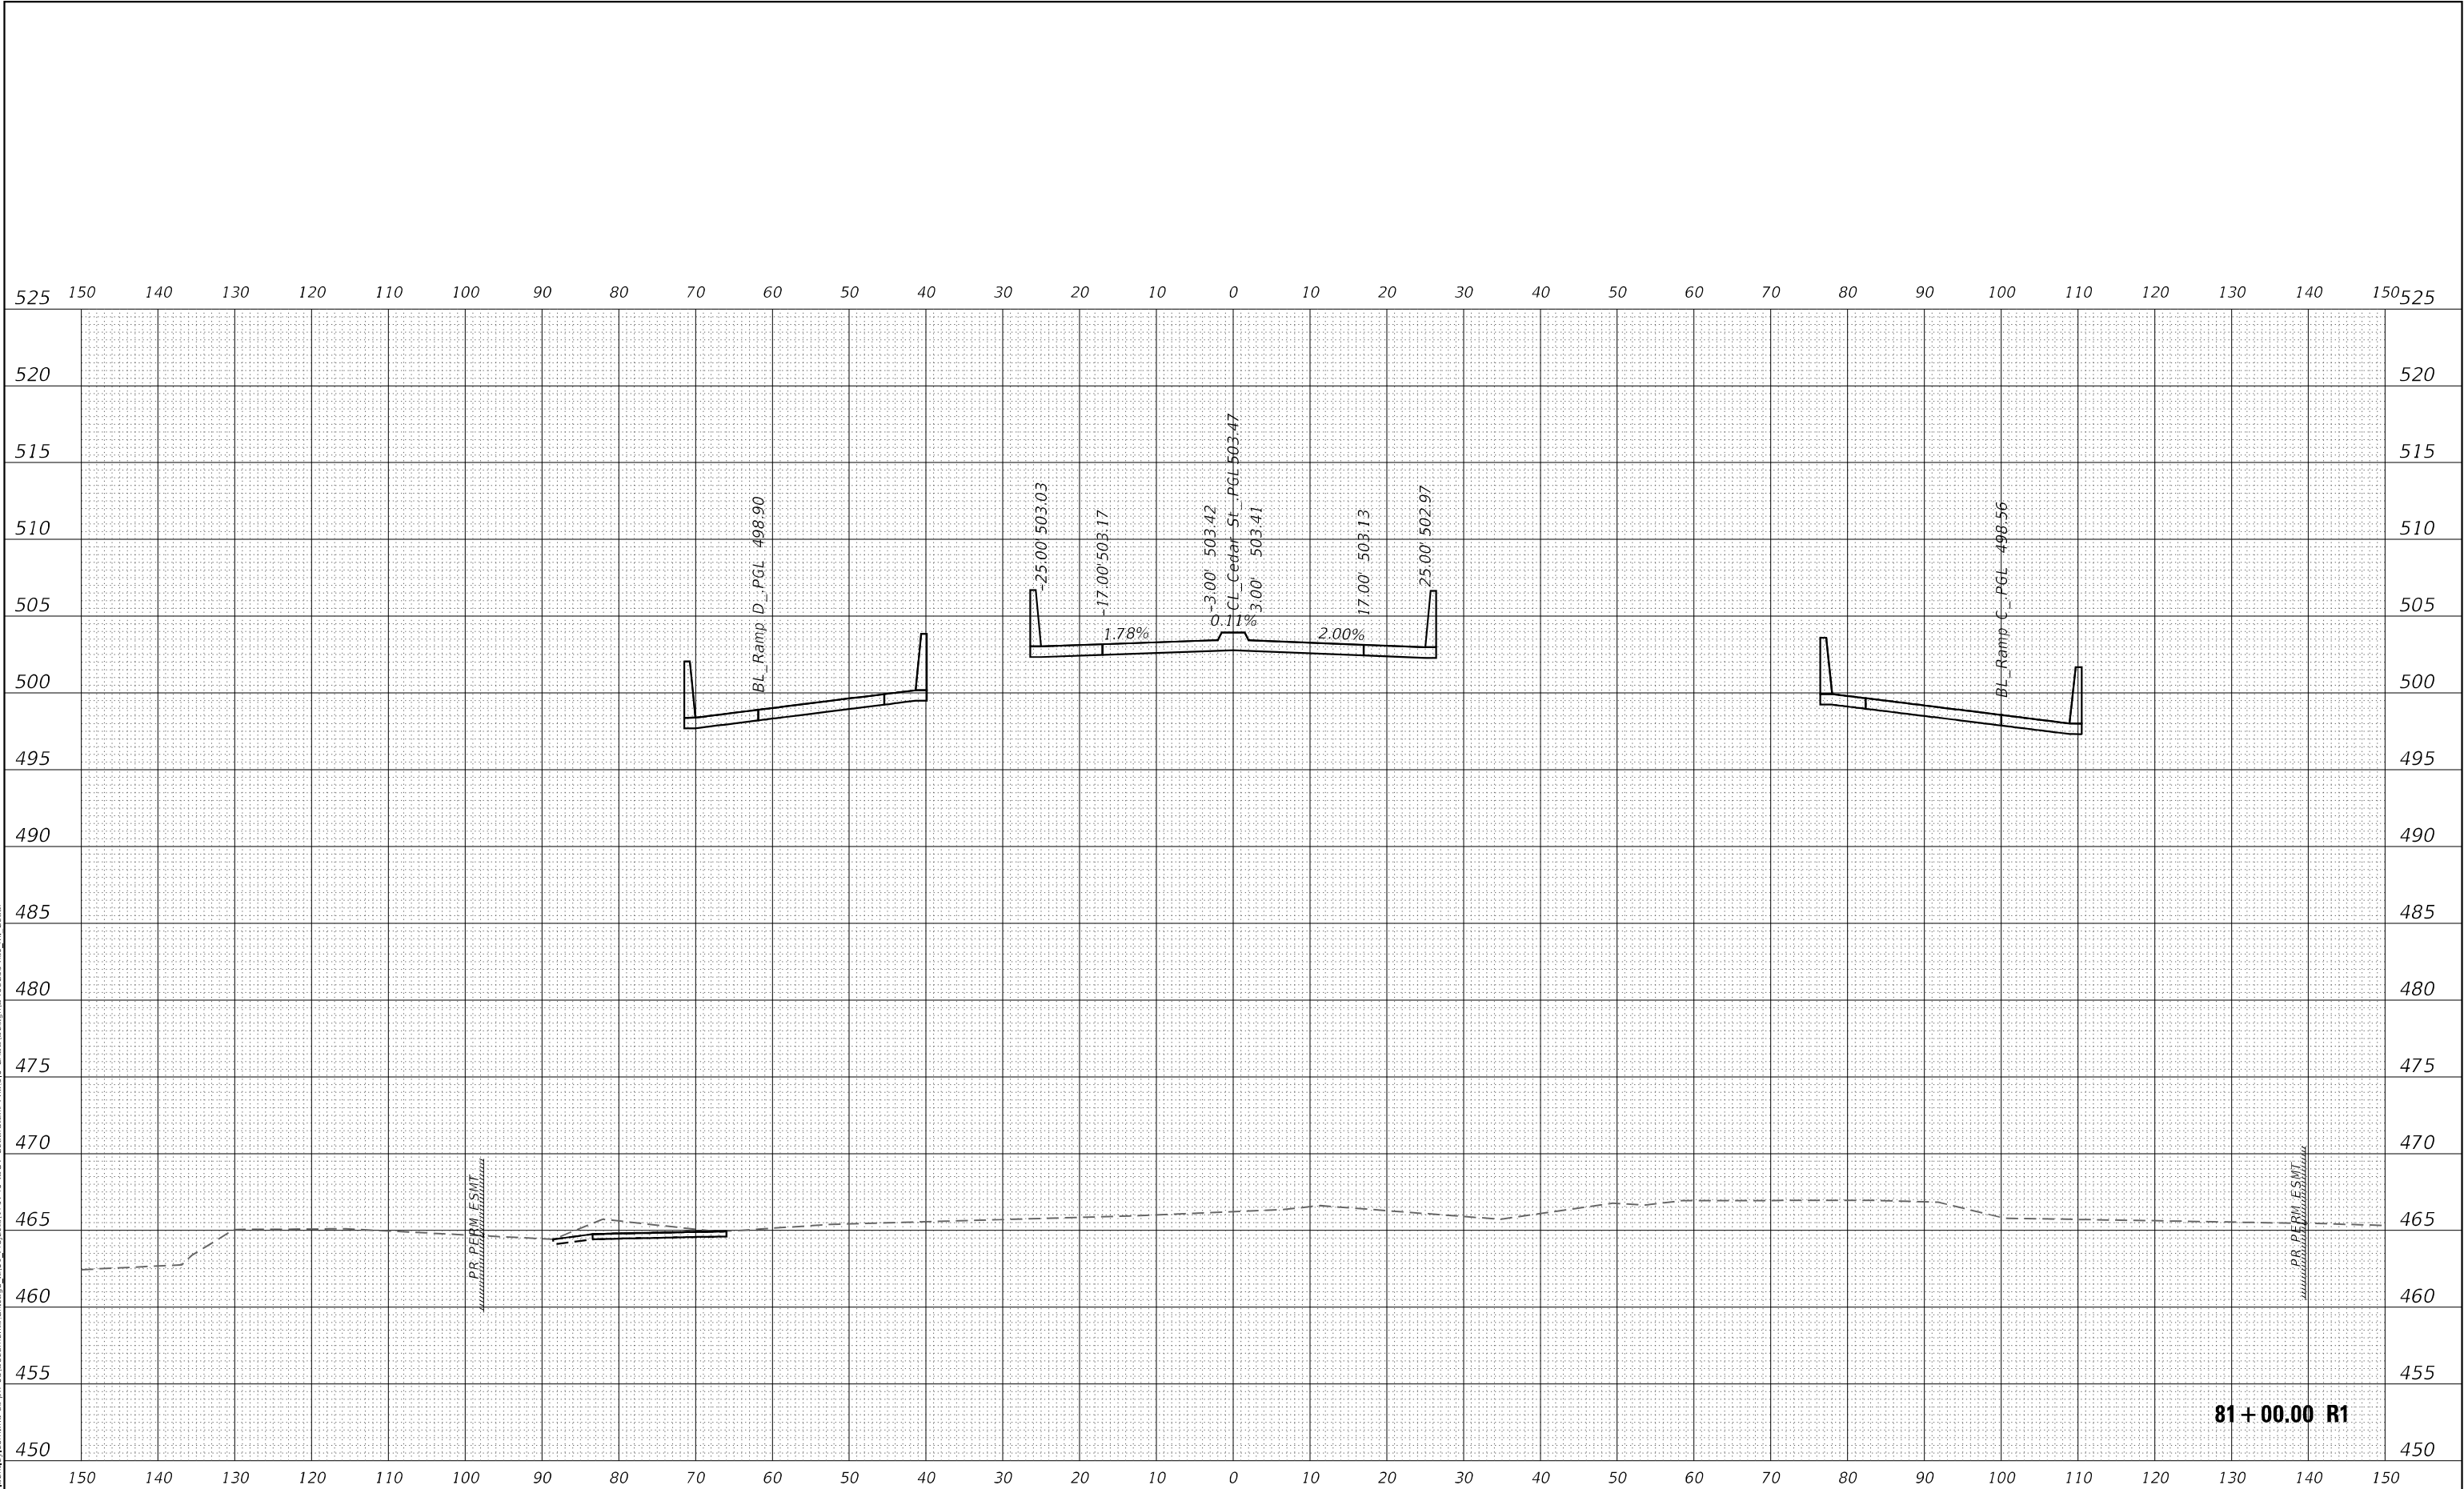

Michael Baker
INTERNATIONAL

200 W Adams St, Ste 1800
Chicago, IL 60606
Phone: (312) 707 8770
MBAKERINTL.COM

USER NAME = D1amb	DESIGNED - TOM	REVISED -
	DRAWN - TOM	REVISED -
PLOT SCALE = 20,0000' * / in.	CHECKED - RBB	REVISED -
PLOT DATE = 6/6/2023	DATE - 06/08/2023	REVISED -

STATE OF ILLINOIS
DEPARTMENT OF TRANSPORTATION

CEDAR ST. (IL-81L-116) OVER TZPR & IL-29
CROSS SECTIONS - CEDAR STREET


SCALE: 10:1 SHEET OF SHEETS STA. 81+00.00 R1 TO STA. 81+00.00 R1

F.A.P. RTE.	SECTION	COUNTY	TOTAL SHEETS	SHEET NO.
VAR.	13 (HVB, HB-3) BR-1:R	TAZEWELL	1173	908
CONTRACT NO. 68C55				
ILLINOIS FED. AID PROJECT				

FINAL SURVEY NO.	SURVEYED PLOTTED NOTE BOOK AREAS CHECKED	BY	DATE

ORIGINAL SURVEY NO.	SURVEYED PLOTTED NOTE BOOK AREAS CHECKED	BY	DATE

MODEL: PCL_CEDAIST
FILE NAME: D:\mupbus-pw\33\Documents\Chicago\110\Projects\179740 IDOT CedarStExt PH15.0 CAD\Design\048C55.sxc.mt Cedar

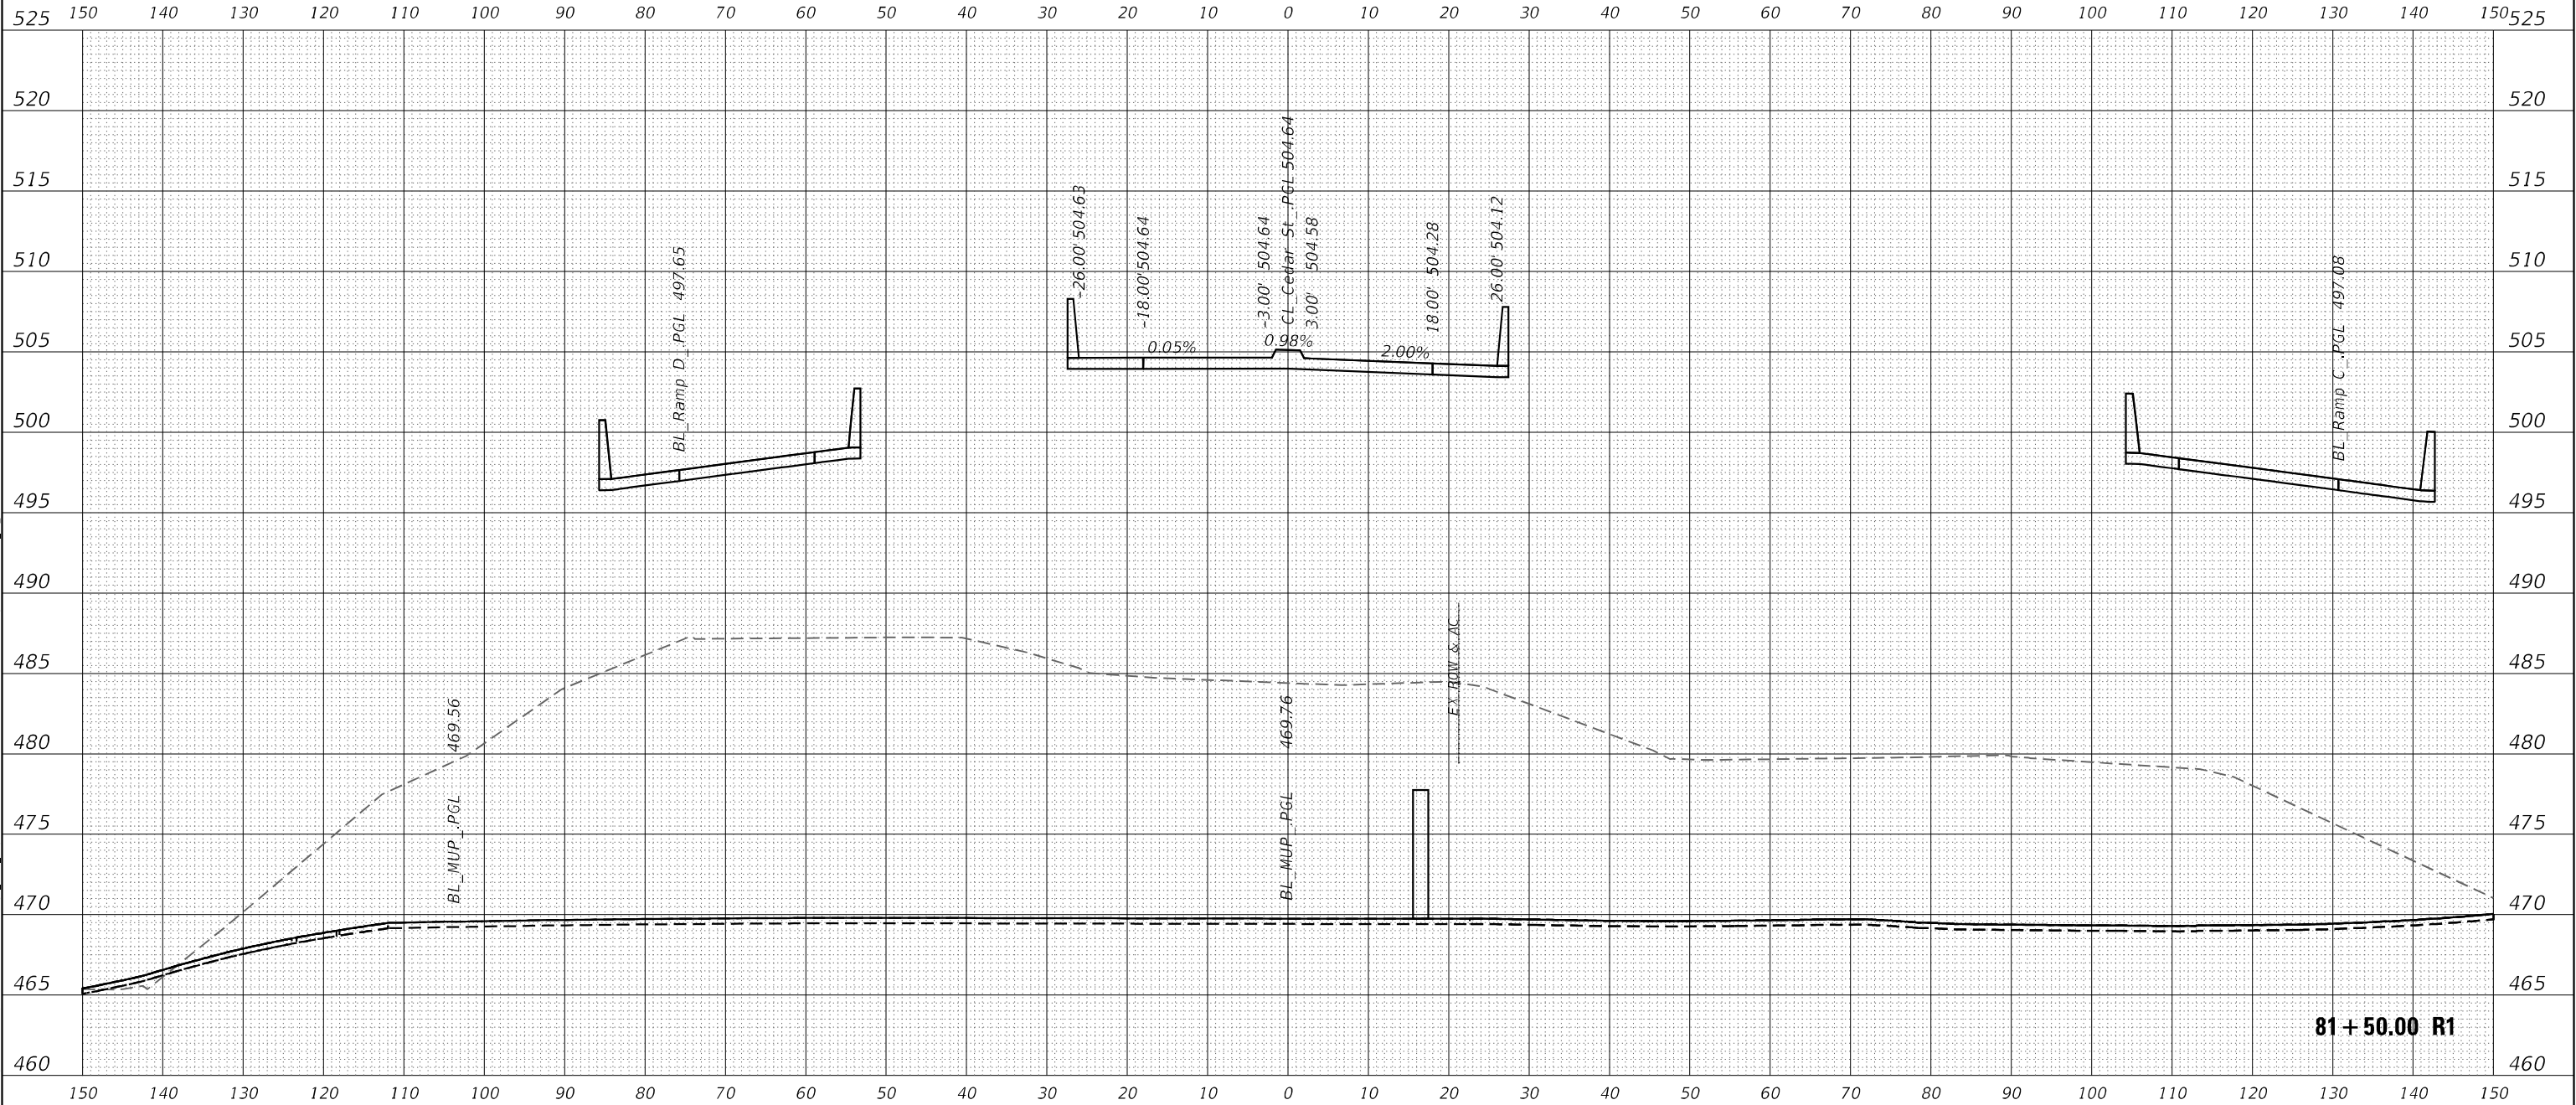

Michael Baker
INTERNATIONAL

200 W Adams St, Ste 1800
Chicago, IL 60606
Phone: (312) 707 8770
MBAKERINTL.COM

USER NAME = D1amb	DESIGNED - TOM	REVISED -
	DRAWN - TOM	REVISED -
PLOT SCALE = 20,0000 ' / in.	CHECKED - RBB	REVISED -
PLOT DATE = 6/6/2023	DATE - 06/08/2023	REVISED -

STATE OF ILLINOIS
DEPARTMENT OF TRANSPORTATION


CEDAR ST. (IL-81L-116) OVER TZPR & IL-29 CROSS SECTIONS - CEDAR STREET			
SCALE: 10:1	SHEET	OF	SHEETS
STA. 81+50.00 R1 TO STA. 81+50.00 R1			

F.A.P. RTE.	SECTION	COUNTY	TOTAL SHEETS	SHEET NO.
VAR.	13 (HVB, HB-3) BR-1;R	TAZEWELL	1173	909
CONTRACT NO. 68C55				
ILLINOIS FED. AID PROJECT				

FINAL	SURVEYED	BY	DATE
SURVEY	PLOTTED		
NOTE BOOK	TEMPLATE		
NO.	AREAS CHECKED		

ORIGINAL	SURVEYED	BY	DATE
SURVEY	PLOTTED		
NOTE BOOK	TEMPLATE		
NO.	AREAS CHECKED		

MODEL: PCL_CEDAIST
FILE NAME: D:\wmpub\p\ben\p\com\mb-us-pw\3\Documents\Chicago\110\Projects\179740\DOT_CedarStExt_Pht\5.0 CAD\Design\DWG\68C55.dwg.mtl Cedar

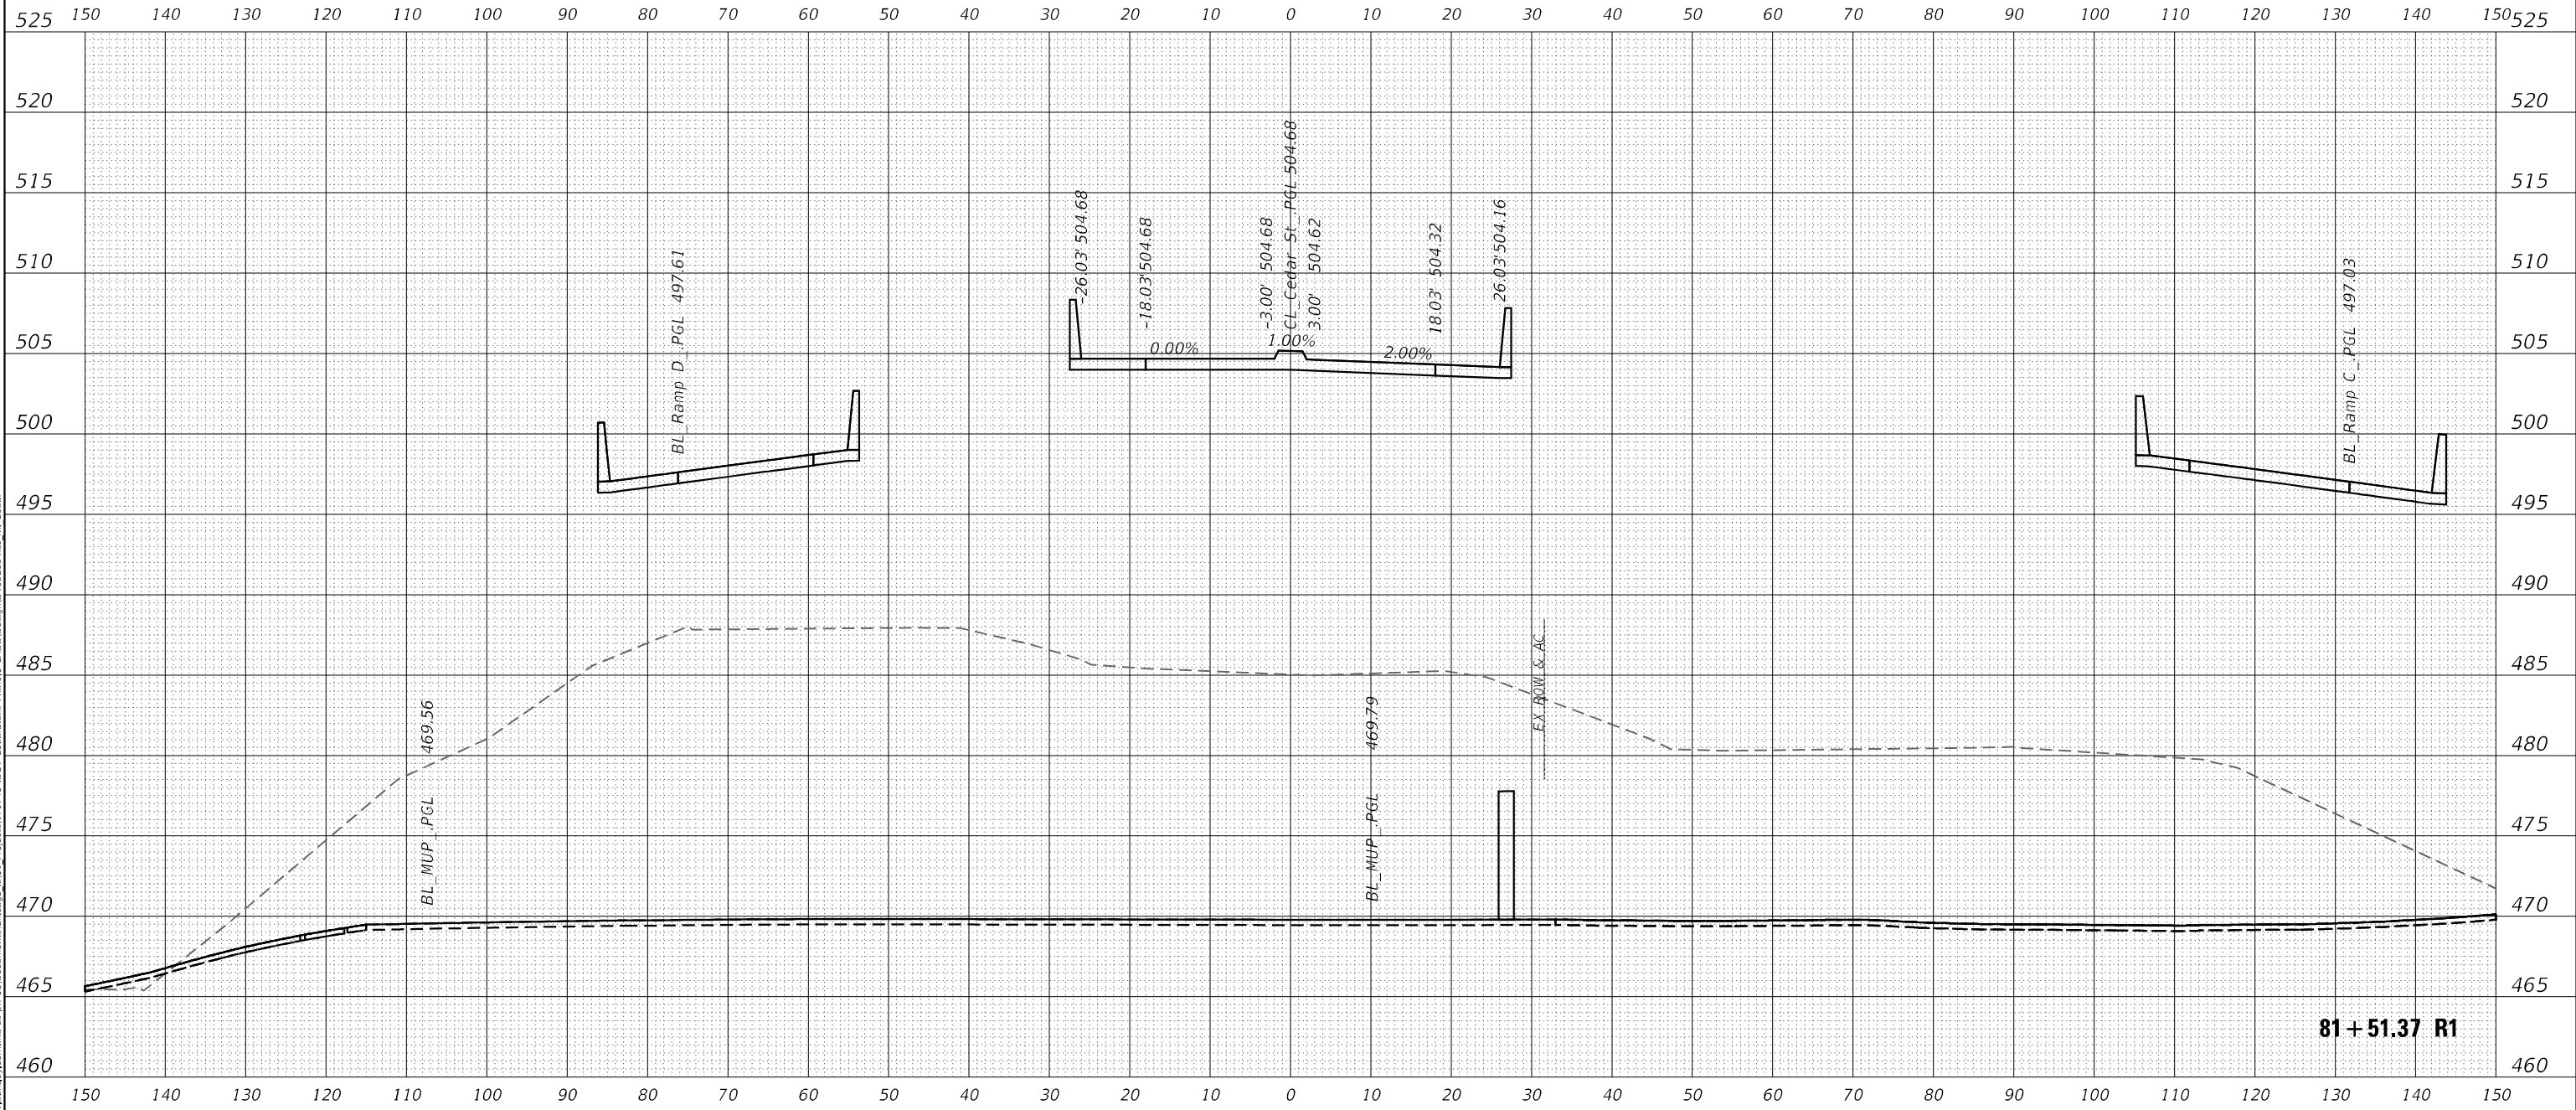


Michael Baker INTERNATIONAL 200 W Adams St, Ste 1800 Chicago, IL 60606 Phone: (312) 707 8770 MBAKERINTL.COM	USER NAME = D1amb		DESIGNED - TOM	REVISED -	STATE OF ILLINOIS DEPARTMENT OF TRANSPORTATION	CEDAR ST. (IL-81L-116) OVER TZPR & IL-29 CROSS SECTIONS – CEDAR STREET			F.A.P. RTE.	SECTION	COUNTY	TOTAL SHEETS	SHEET NO.
	DRAWN - TOM		REVISED -	VAR.					13 (HVB, HB-3) BR-1:R	TAZEWELL	1173	910	
	PLOT SCALE = 20,0000 * / in.		CHECKED - RBB	REVISED -				CONTRACT NO. 68C55					
	PLOT DATE = 6/6/2023		DATE - 06/08/2023	REVISED -		SCALE: 10:1	SHEET OF SHEETS	STA. 81+51.37 R1 TO STA. 81+51.37 R1	ILLINOIS FED. AID PROJECT				

FINAL SURVEY NO.	SURVEYED PLOTTED NOTE BOOK AREAS CHECKED	BY	DATE

ORIGINAL SURVEY NO.	SURVEYED PLOTTED NOTE BOOK AREAS CHECKED	BY	DATE

MODEL: PCL_CEDAIST
FILE NAME: D:\mmb-us-bentley\commbus-pw\33\Documents\Chicago IL\01\Projects\179740 IDOT CedarStCk PH15.0 CAD\Design\048C55.dwg.mt Cedar

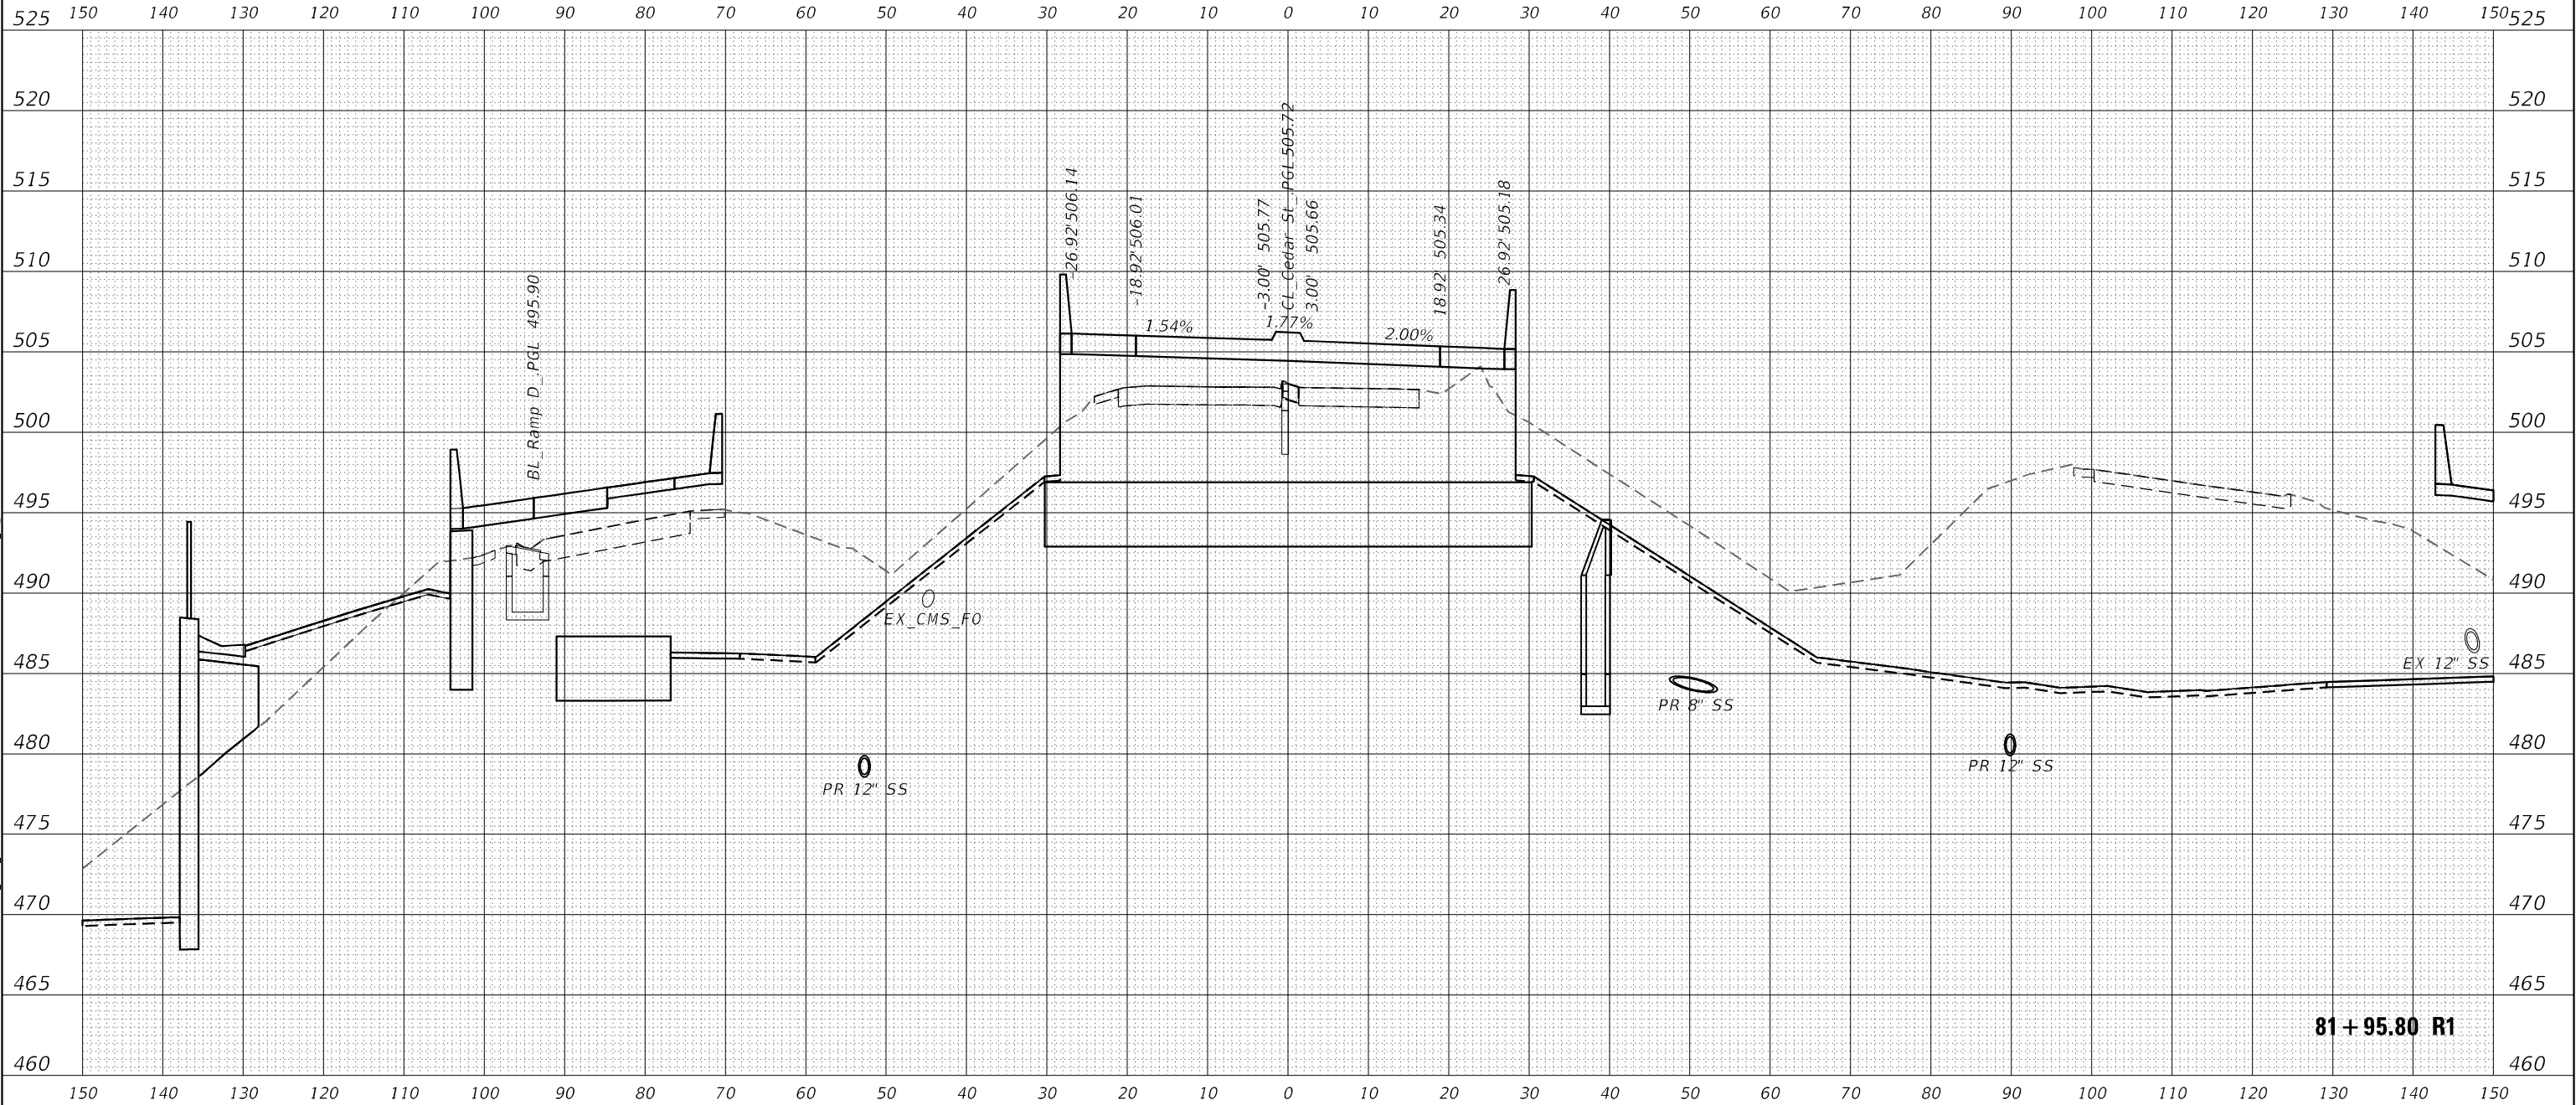

Michael Baker
INTERNATIONAL

200 W Adams St, Ste 1800
Chicago, IL 60606
Phone: (312) 707 8770
MBAKERINTL.COM

USER NAME = D1amb	DESIGNED - TOM	REVISED -
	DRAWN - TOM	REVISED -
PLOT SCALE = 20,0000' * / in.	CHECKED - RBB	REVISED -
PLOT DATE = 6/6/2023	DATE - 06/08/2023	REVISED -

STATE OF ILLINOIS
DEPARTMENT OF TRANSPORTATION

CEDAR ST. (IL-81L-116) OVER TZPR & IL-29 CROSS SECTIONS - CEDAR STREET			
SCALE: 10:1	SHEET	OF	SHEETS
STA. 81+95.80 R1 TO STA. 81+95.80 R1			

F.A.P. RTE.	SECTION	COUNTY	TOTAL SHEETS	SHEET NO.
VAR.	13 (HVB, HB-3) BR-1:R	TAZEWELL	1173	911
CONTRACT NO. 68C55				
ILLINOIS FED. AID PROJECT				

ORIGINAL SURVEY		BY _____	DATE _____
NOTE BOOK	SURVEYED _____		
	PLOTTED _____		
	TEMPLATE _____		
	AREAS _____		
NO. _____	AREAS CHECKED _____		

Michael Baker
INTERNATIONAL


**STATE OF ILLINOIS
DEPARTMENT OF TRANSPORTATION**

F.A.P. RTE.	SECTION	COUNTY	TOTAL SHEETS	SHEET NO.
VAR.	13 (HVB, HB-3) BR-1:R	TAZEWELL	1173	912
		CONTRACT NO. 68C55		
ILLINOIS		FED. AID PROJECT		

FINAL SURVEY NO.	SURVEYED PLOTTED NOTE BOOK AREAS CHECKED	BY	DATE

ORIGINAL SURVEY NO.	SURVEYED PLOTTED NOTE BOOK AREAS CHECKED	BY	DATE

MODEL: PCL_CEDAIST
FILE NAME: D:\mmb-us-bentley\commbus-us-pw\33\Documents\Chicago IL\01_Papers\179740 IDOT CedarStExt PH15.0 CAD\Drawings\048C55.dwg
179740 IDOT CedarStExt PH15.0 CAD\Drawings\048C55.dwg

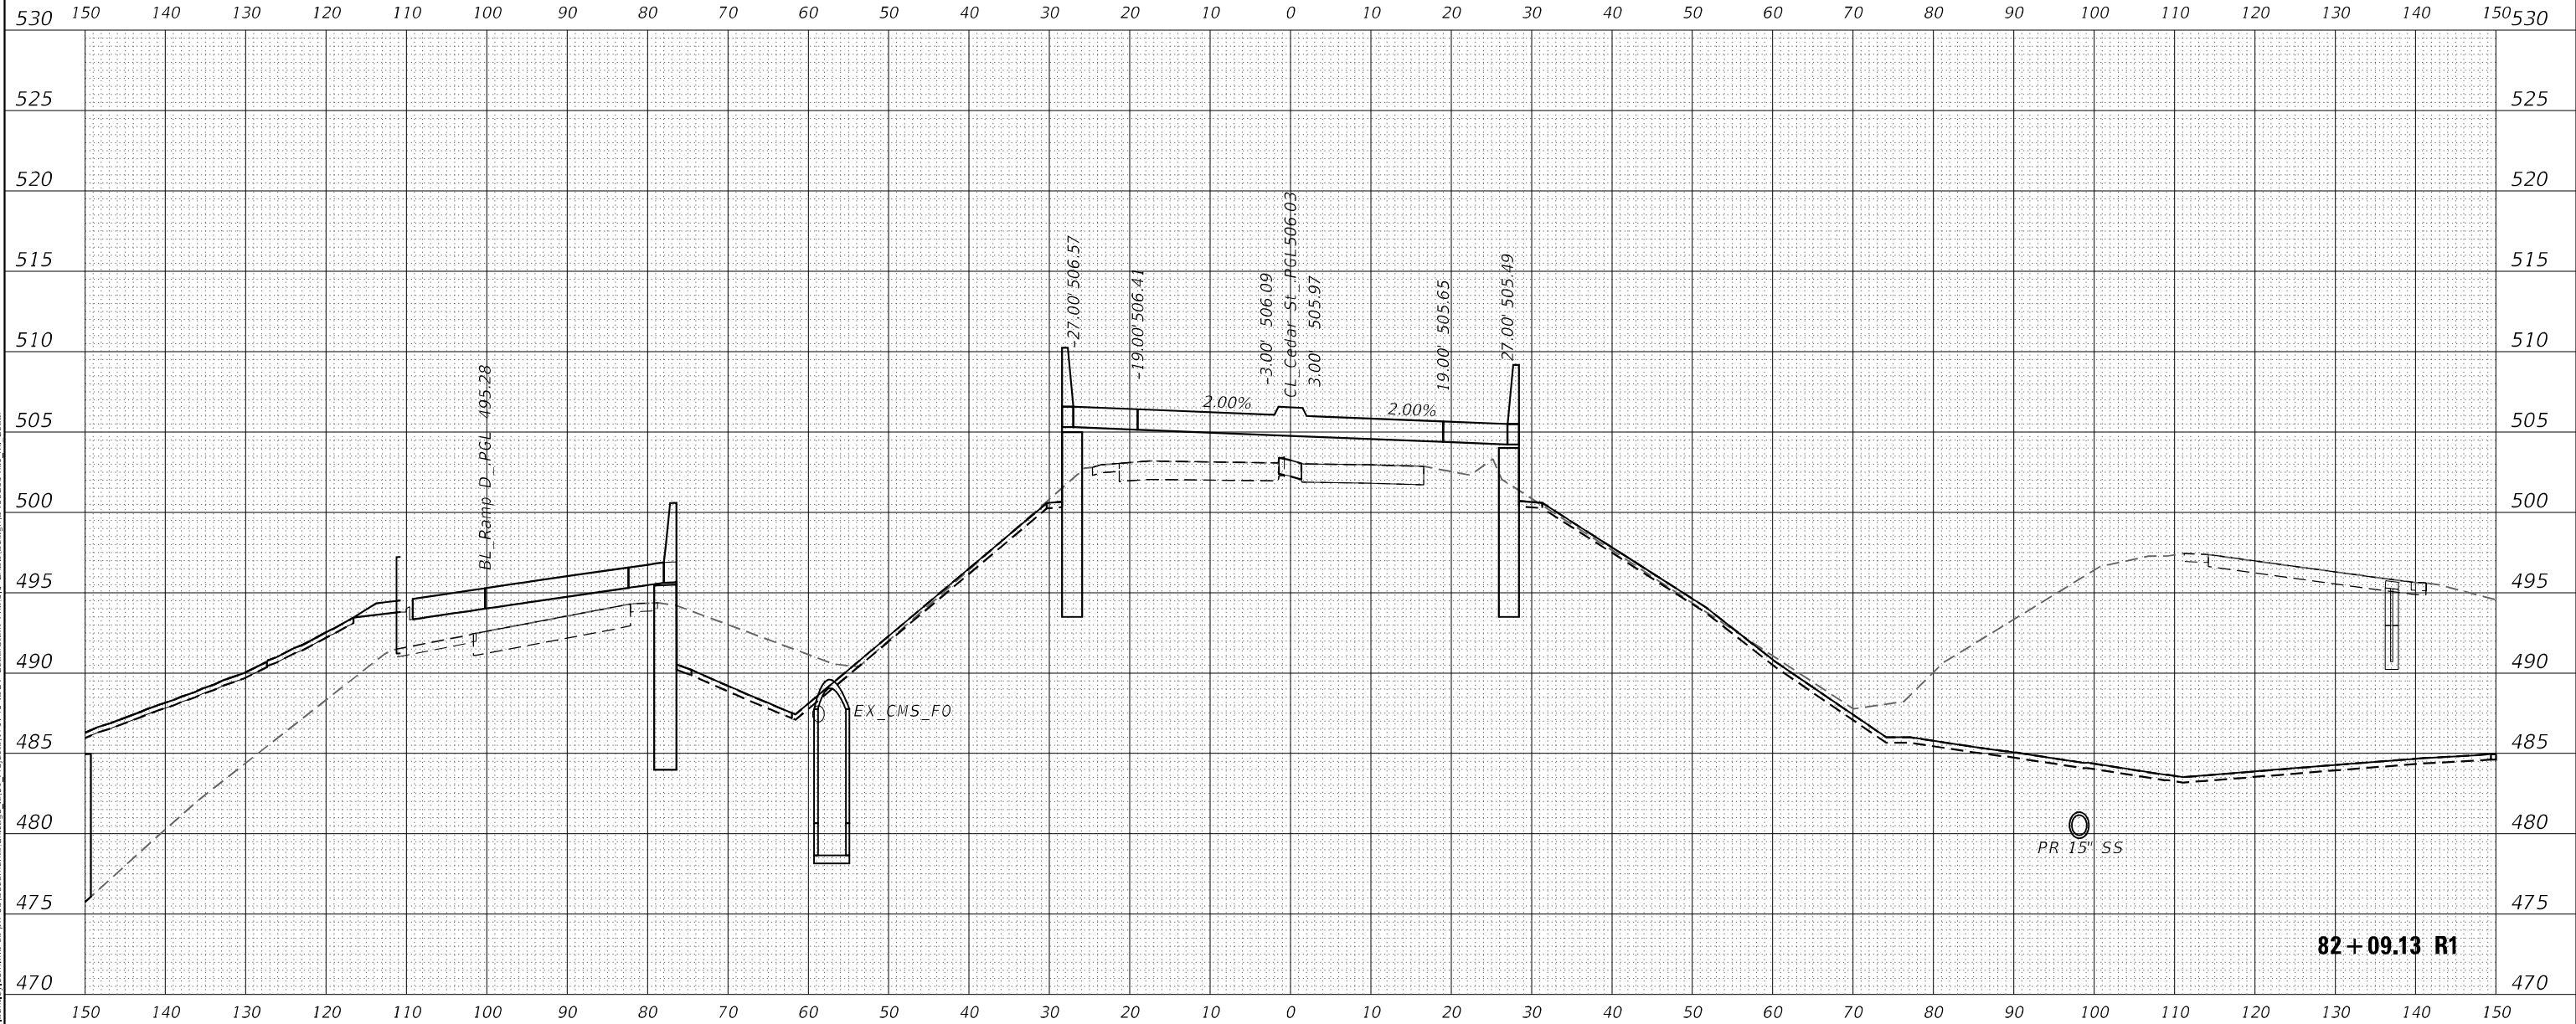

Michael Baker INTERNATIONAL 200 W Adams St, Ste 1800 Chicago, IL 60606 Phone: (312) 707 8770 MBAKERINTL.COM	USER NAME = D1amb	DESIGNED - TOM	REVISED -	STATE OF ILLINOIS DEPARTMENT OF TRANSPORTATION	CEDAR ST. (IL-8/IL-116) OVER TZPR & IL-29 CROSS SECTIONS - CEDAR STREET	SCALE: 10:1	SHEET OF SHEETS	STA. 82+09.13 R1 TO STA. 82+09.13 R1	F.A.P. RTE.	SECTION	COUNTY	TOTAL SHEETS	SHEET NO.
		DRAWN - TOM	REVISED -						VAR.	13 (HVB, HB-3) BR-1:R	TAZEWELL	1173	913
		CHECKED - RBB	REVISED -						CONTRACT NO. 68C55				
		PLOT SCALE = 20,0000 * / in.	DATE - 06/08/2023						ILLINOIS FED. AID PROJECT				
		PLOT DATE = 6/6/2023											

ORIGINAL SURVEY		BY _____	DATE _____
NOTE BOOK	SURVEYED _____		
	PLOTTED _____		
	TEMPLATE _____		
	AREAS _____		
NO. _____	AREAS CHECKED _____		

Michael Baker
INTERNATIONAL


**STATE OF ILLINOIS
DEPARTMENT OF TRANSPORTATION**

F.A.P. RTE.	SECTION	COUNTY	TOTAL SHEETS	SHEET NO.
VAR.	13 (HVB, HB-3) BR-1;R	TAZEWELL	1173	914
		CONTRACT NO. 68C55		
ILLINOIS		FED. AID PROJECT		

FINAL SURVEY NO.	SURVEYED BY	DATE

ORIGINAL SURVEY NO.	SURVEYED BY	DATE

MODEL: PCL_CEDAIST
FILE NAME: D:\a\mbus-b\ben\c\com\mbus-pw\3\Documents\Chicago\110\Projects\179740\DOT_CedarStExt_P115.0\CA100\Design\048C55.doc.mtl Cedar

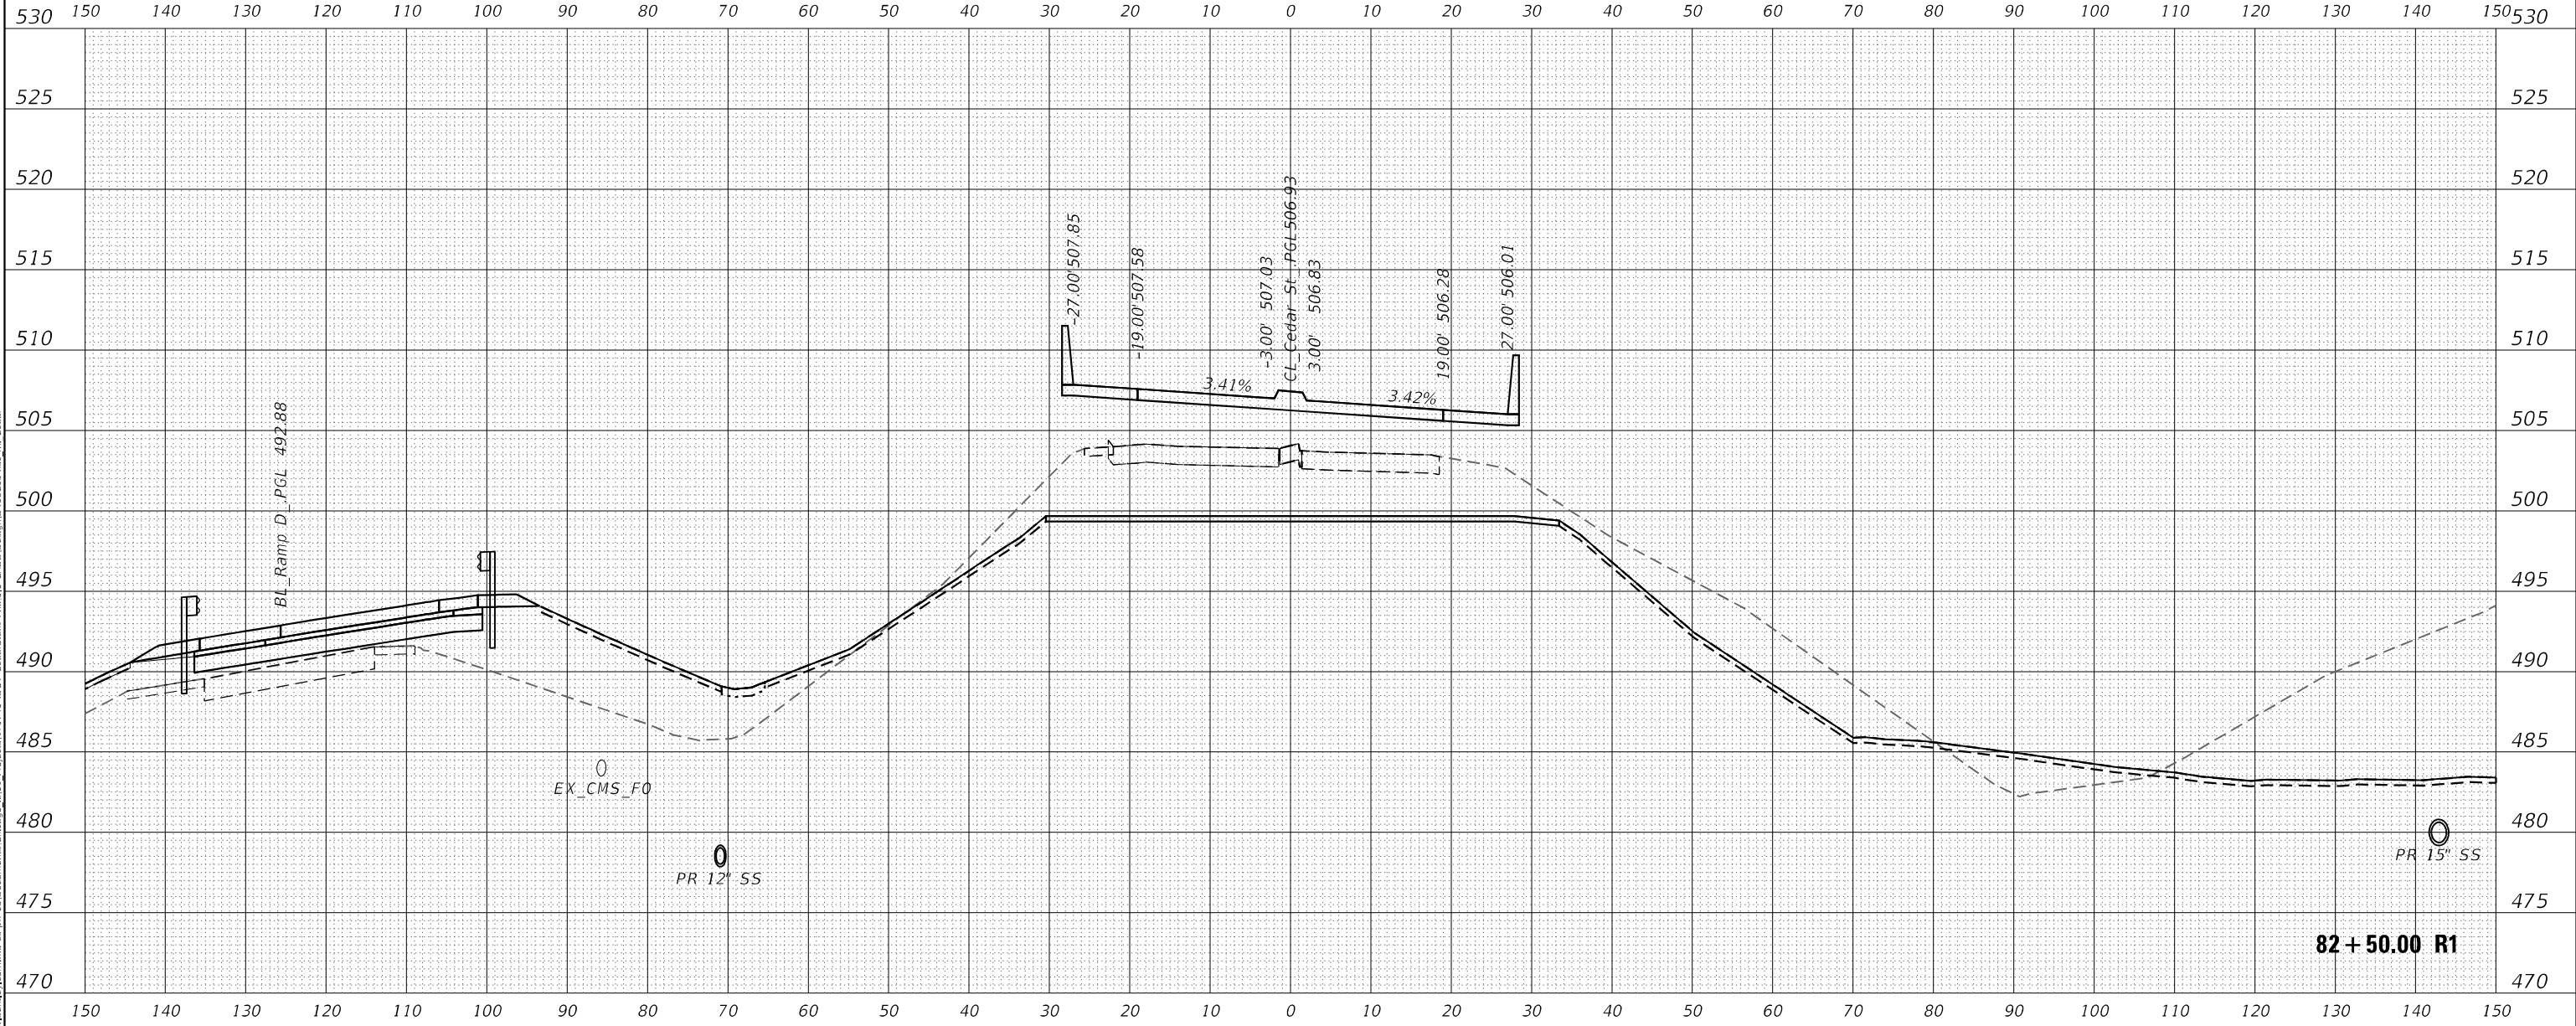

Michael Baker
INTERNATIONAL

200 W Adams St, Ste 1800
Chicago, IL 60606
Phone: (312) 707 8770
MBAKERINTL.COM

USER NAME = DLamb	DESIGNED - TOM	REVISED -
	DRAWN - TOM	REVISED -
PLOT SCALE = 20,0000' * / in.	CHECKED - RBB	REVISED -
PLOT DATE = 6/6/2023	DATE - 06/08/2023	REVISED -

STATE OF ILLINOIS
DEPARTMENT OF TRANSPORTATION


CEDAR ST. (IL-81L-116) OVER TZPR & IL-29 CROSS SECTIONS - CEDAR STREET			
SCALE: 10:1	SHEET	OF	SHEETS
STA. 82+50.00 R1 TO STA. 82+50.00 R1			

F.A.P. RTE.	SECTION	COUNTY	TOTAL SHEETS	SHEET NO.
VAR.	13 (HVB, HB-3) BR-1:R	TAZEWELL	1173	915
CONTRACT NO. 68C55				
ILLINOIS FED. AID PROJECT				

FINAL SURVEY	SURVEYED	BY	DATE
	PLOTTED		
	NOTE BOOK		
	AREAS CHECKED		

ORIGINAL SURVEY	SURVEYED	BY	DATE
	PLOTTED		
	NOTE BOOK		
	AREAS CHECKED		

MODEL: PCL_CEDARST
FILE NAME: D:\wmp\bus-bus\ben\ben\commbus-bus-pw\33\Documents\Cedar\110\1\papers\179740 IDOT CedarStExt PH15.0 CAD\Drawings\68C55.dwg.mt Cedar

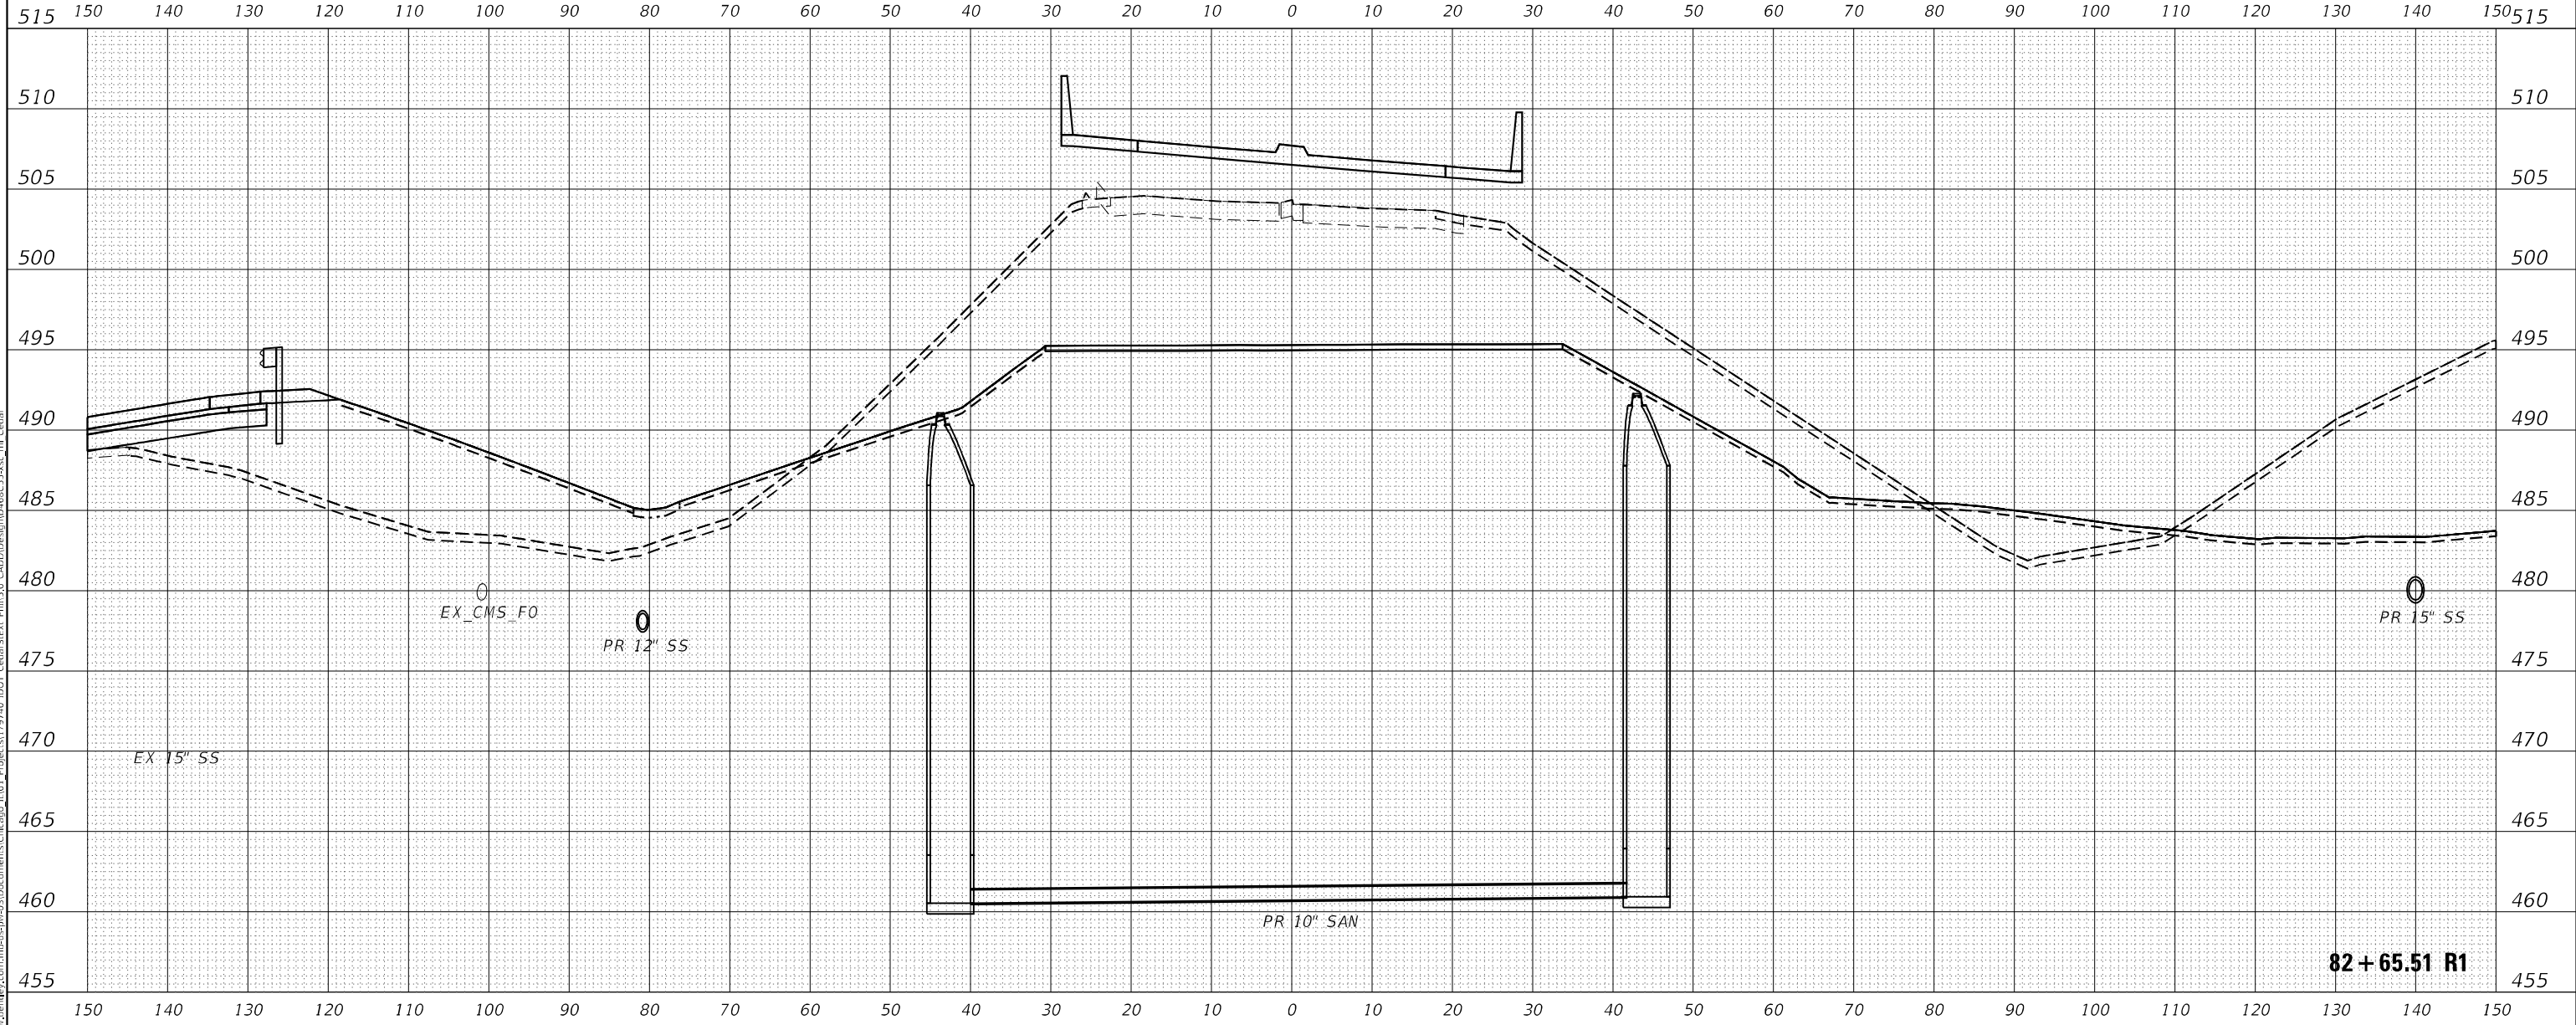

USER NAME = D1amb	DESIGNED - TOM	REVISED -
	DRAWN - TOM	REVISED -
PLOT SCALE = 20,0000' / in.	CHECKED - RBB	REVISED -
PLOT DATE = 6/6/2023	DATE - 06/08/2023	REVISED -

STATE OF ILLINOIS
DEPARTMENT OF TRANSPORTATION

CEDAR ST. (IL-8/IL-116) OVER TZPR & IL-29			
CROSS SECTIONS - CEDAR STREET			
SCALE: 10:1	SHEET	OF	SHEETS
STA. 82+65.51 R1 TO STA. 82+65.51 R1			


F.A.P. RTE.	SECTION	COUNTY	TOTAL SHEETS	SHEET NO.
VAR.	13 (HVB, HB-3) BR-1:R	TAZEWELL	1173	916
CONTRACT NO. 68C55				
ILLINOIS FED. AID PROJECT				

ORIGINAL SURVEY		SURVEYED _____	BY _____	DATE _____
NOTE BOOK		PLOTTED _____		
		TEMPLATE _____		
		AREAS _____		
NO. _____		AREAS CHECKED _____		

MODEL: PCL_CFDARST

NO. _____	AREAS CHECKED _____
-----------	---------------------

FILE NAME: osw\lmp\lps-aw-bentlev.com\mb-us-ov-03\Documents\Chicago IL\01_Pj\Projects\179740_IDOT_CedarStEx_Phl\5.0_CADD\Design\046855-xc ml Cedar

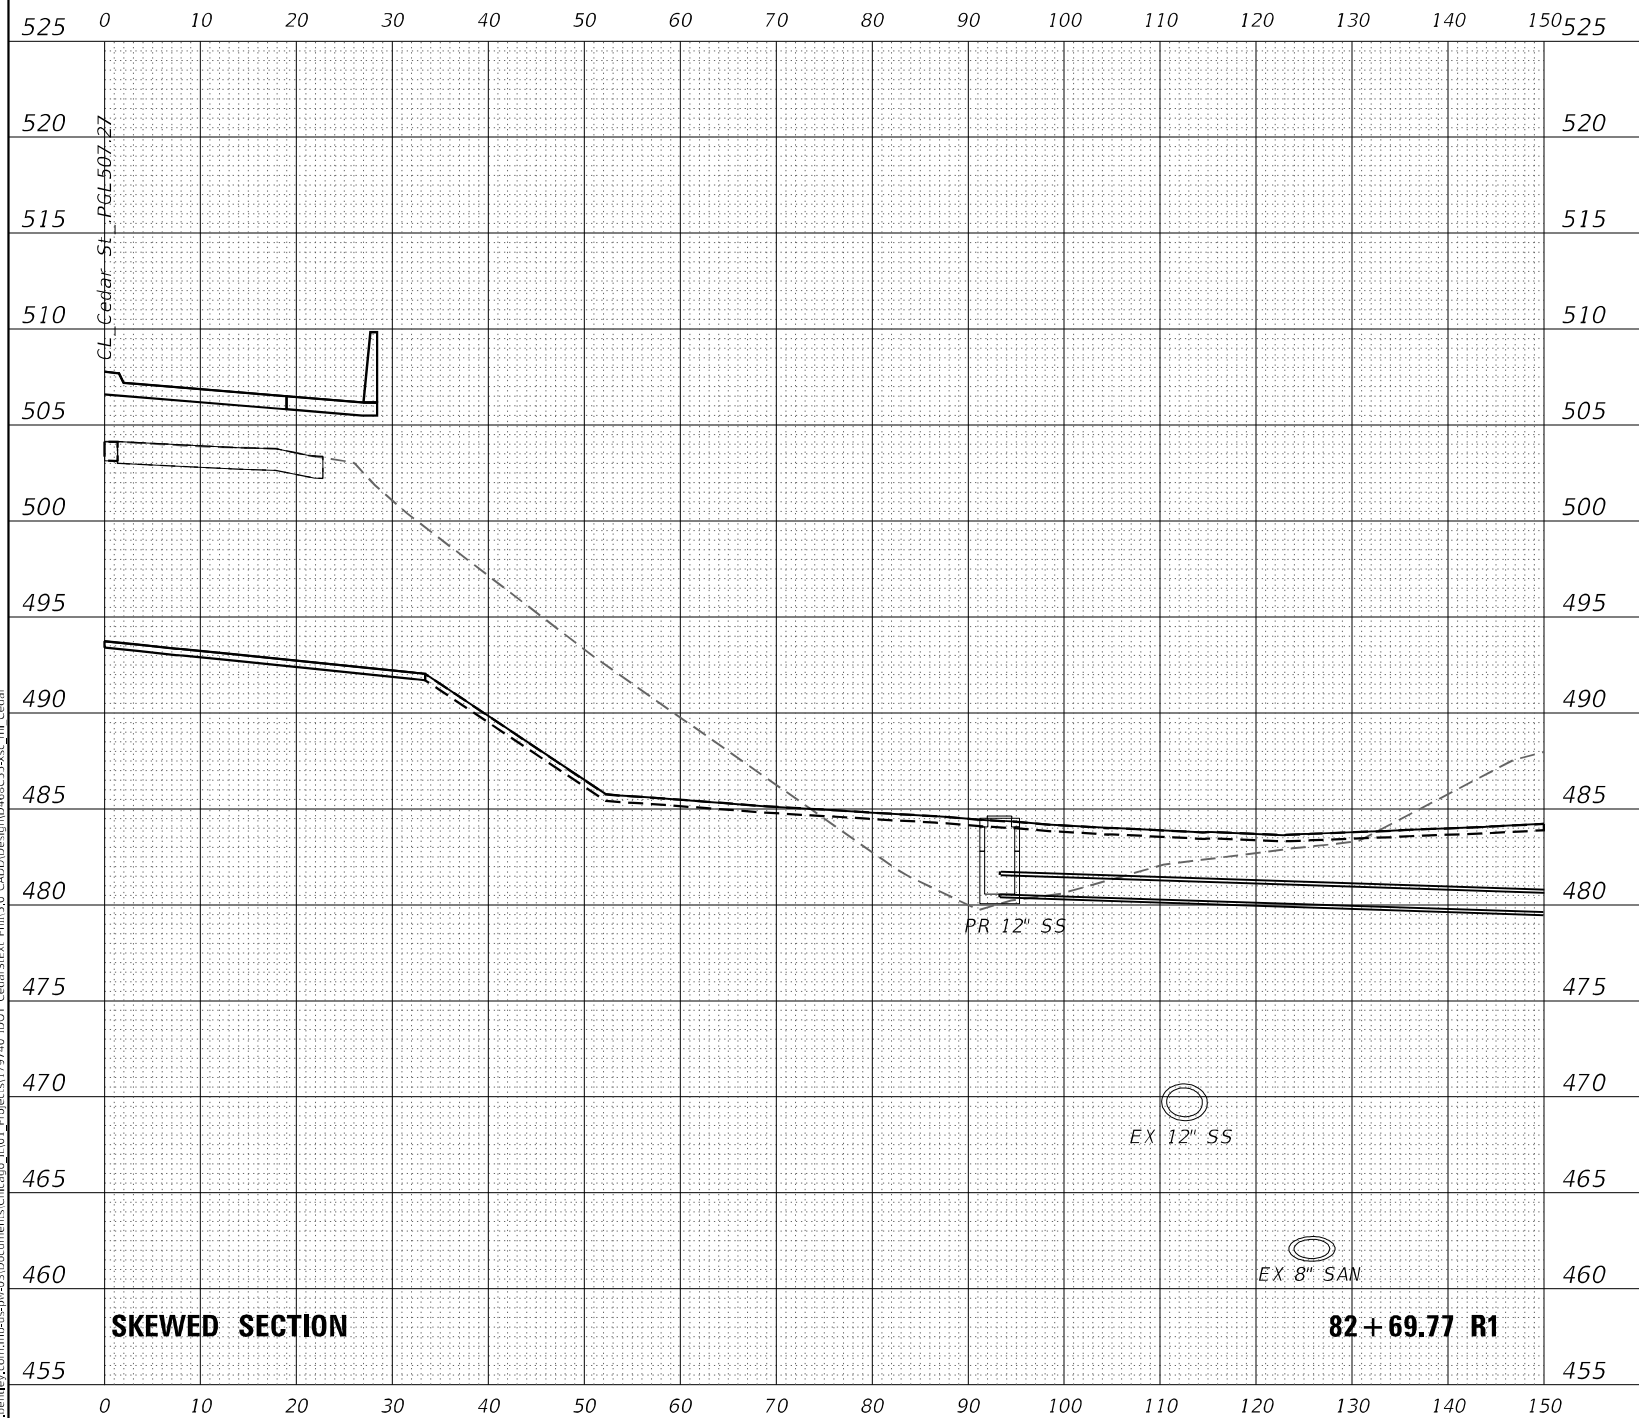


 200 W Adams St, Ste 1800 Chicago, IL 60606 Phone: (312) 707-8770 MBAKERINTL.COM	USER NAME = DLamb	DESIGNED - TOM	REVISED -	STATE OF ILLINOIS DEPARTMENT OF TRANSPORTATION	CEDAR ST. (IL-8/IL-116) OVER TZPR & IL-29 CROSS SECTIONS – CEDAR STREET			F.A.P. RTE.	SECTION	COUNTY	TOTAL SHEETS	SHEET NO.	
	PLOT SCALE = 20,000' = 1" in.	DRAWN - TOM	REVISED -					VAR.	13 (HVB, HB-3) BR-1R	TAZEWELL	1173	917	
	PLOT DATE = 6/6/2023	CHECKED - RBB	REVISED -		SCALE: 10:1			SHEET	OF	SHEETS	STA. 82+69.77 R1 TO STA. 82+69.77 R1		
	PLOT DATE = 6/6/2023	DATE = 06/08/2023	REVISED -		CONTRACT NO. 68C55			ILLINOIS	FED. AID PROJECT				

FINAL SURVEY NO.	SURVEYED DATE	BY	PLOTTED DATE	AREAS CHECKED

ORIGINAL SURVEY NO.	SURVEYED DATE	BY	PLOTTED DATE	AREAS CHECKED

MODEL: PCL_CEDAIST
FILE NAME: D:\mmb-us-bentley\commbus-us-pw\33\Documents\Chicago\110\Projects\179740 IDOT CedarStExt PH15.0 CAD\Design\048C55.sxc.mt Cedar

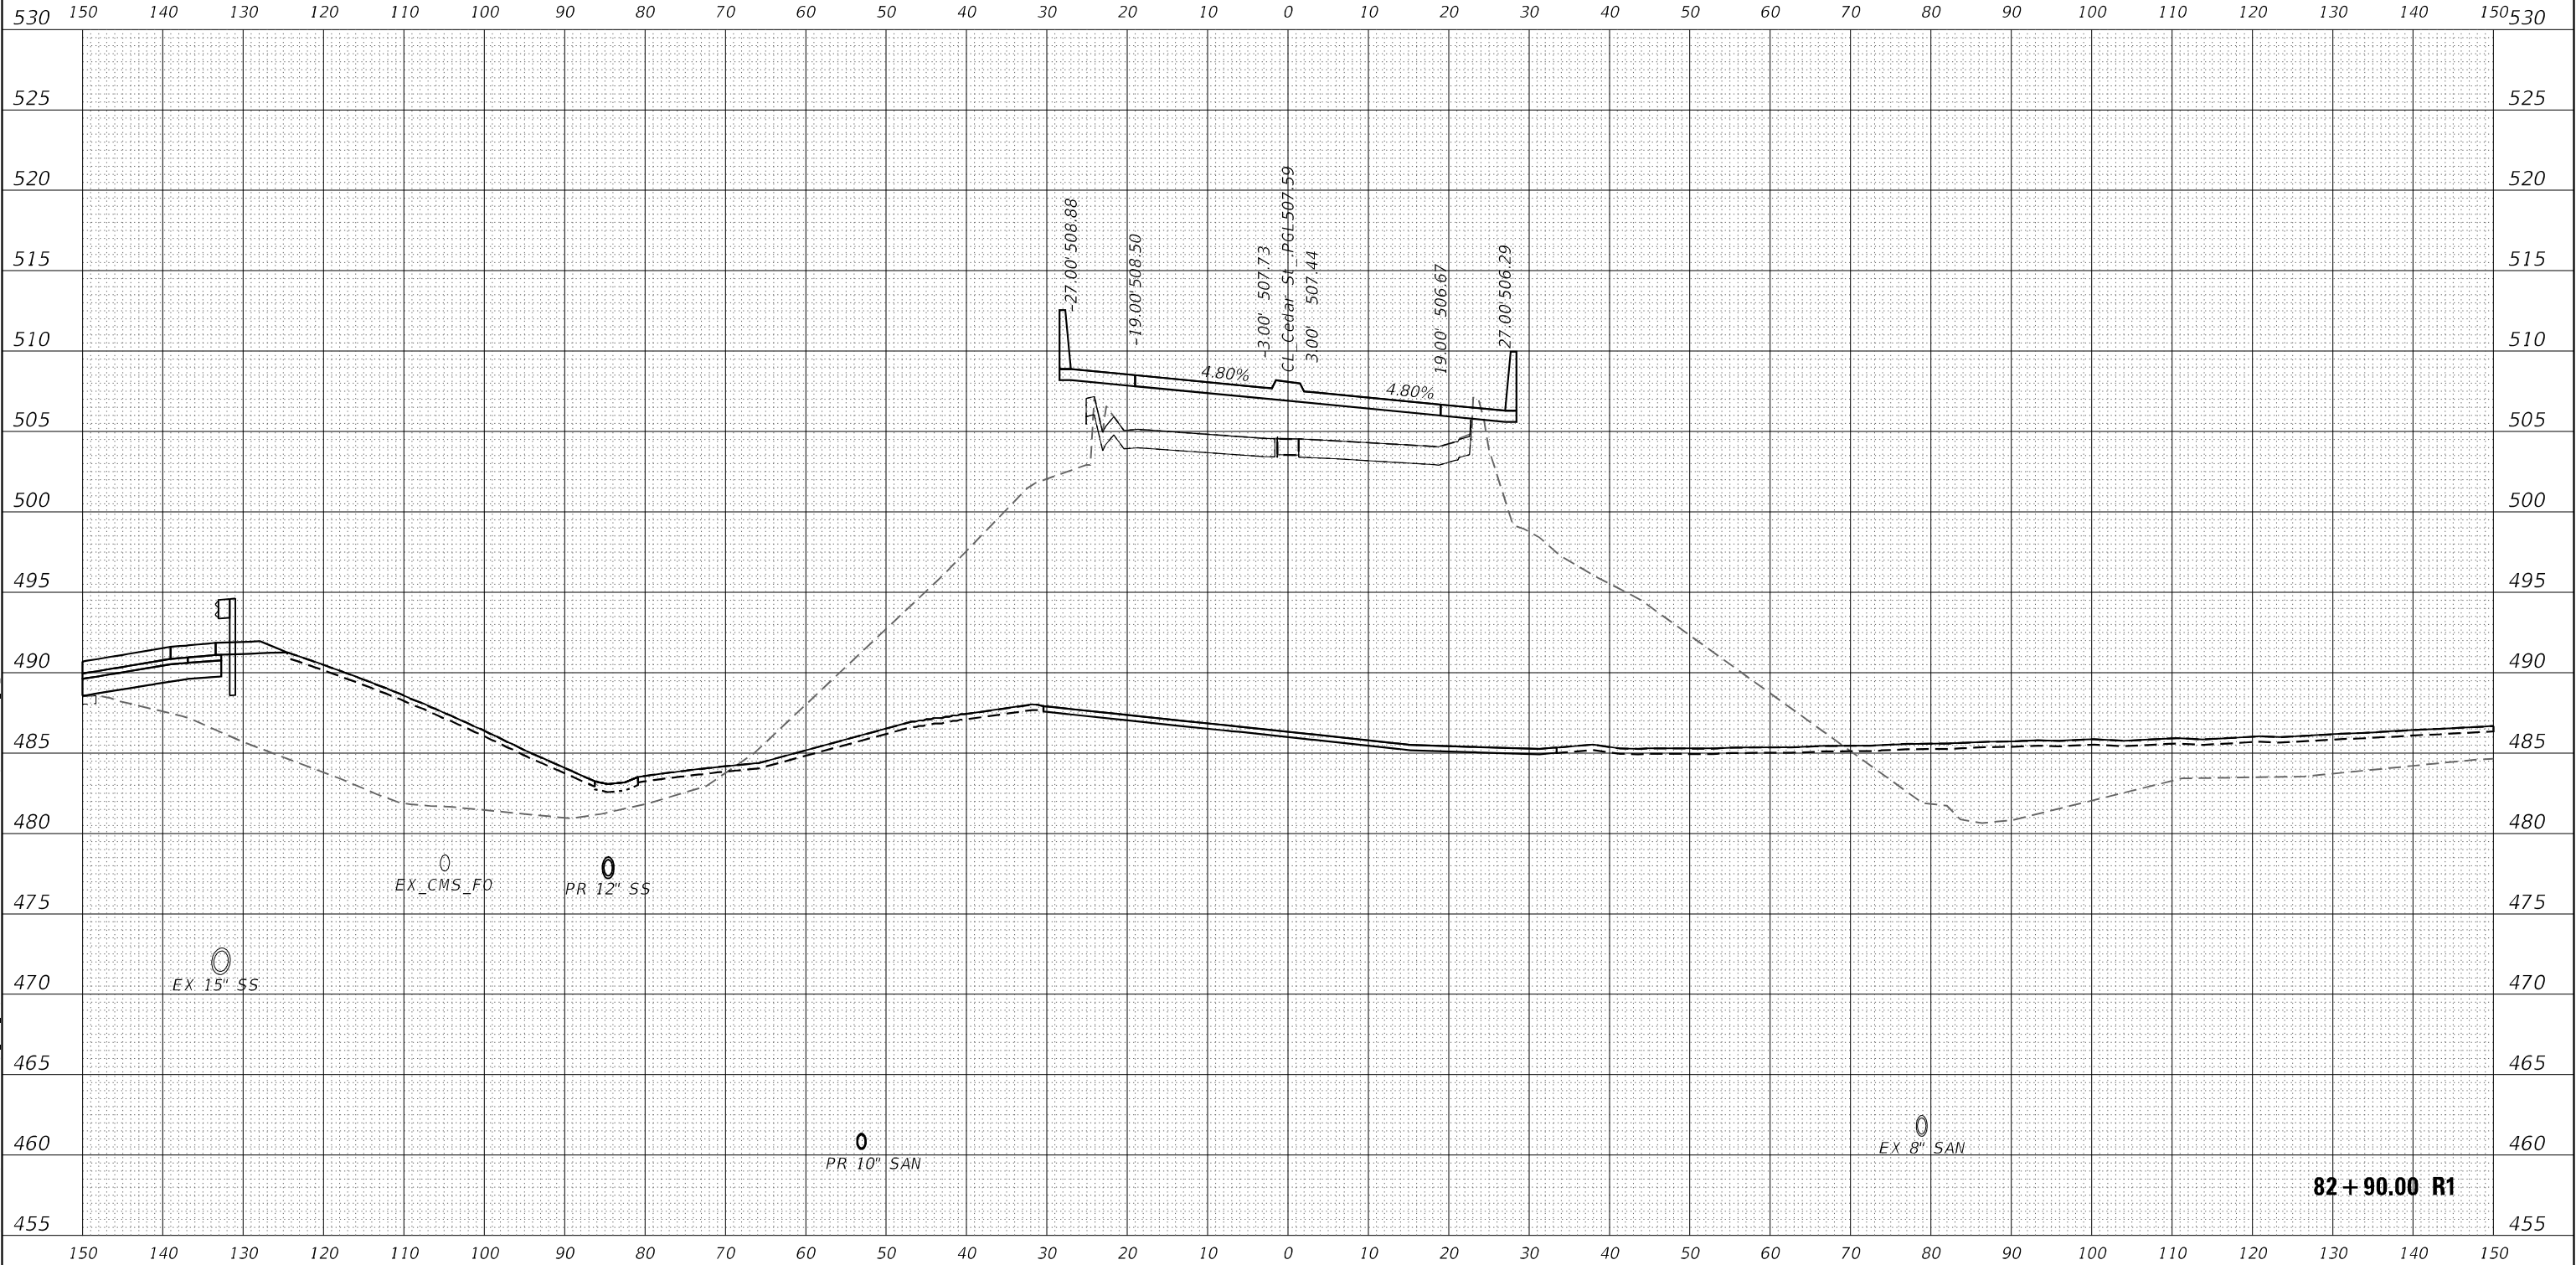

Michael Baker
INTERNATIONAL

200 W Adams St, Ste 1800
Chicago, IL 60606
Phone: (312) 707 8770
MBAKERINTL.COM

USER NAME = D1amb	DESIGNED - TOM	REVISED -
	DRAWN - TOM	REVISED -
PLOT SCALE = 20,0000' * / in.	CHECKED - RBB	REVISED -
PLOT DATE = 6/6/2023	DATE - 06/08/2023	REVISED -


STATE OF ILLINOIS
DEPARTMENT OF TRANSPORTATION

CEDAR ST. (IL-8/IL-116) OVER TZPR & IL-29 CROSS SECTIONS - CEDAR STREET			
SCALE: 10:1	SHEET	OF	SHEETS
STA. 82+90.00 R1 TO STA. 82+90.00 R1			

F.A.P. RTE.	SECTION	COUNTY	TOTAL SHEETS	SHEET NO.
VAR.	13 (HVB, HB-3) BR-1;R	TAZEWELL	1173	918
CONTRACT NO. 68C55				
ILLINOIS FED. AID PROJECT				

FINAL SURVEY	SURVEYED _____	BY _____	DATE _____
NOTE BOOK	PLOTTED _____		
	TEMPLATE _____		
	AREAS _____		
NO. _____	AREAS CHECKED _____		


ORIGINAL SURVEY		BY _____	DATE _____
NOTE BOOK	SURVEYED _____		
	PLOTTED _____		
	TEMPLATE _____		
	AREAS _____		
NO. _____	AREAS CHECKED _____		

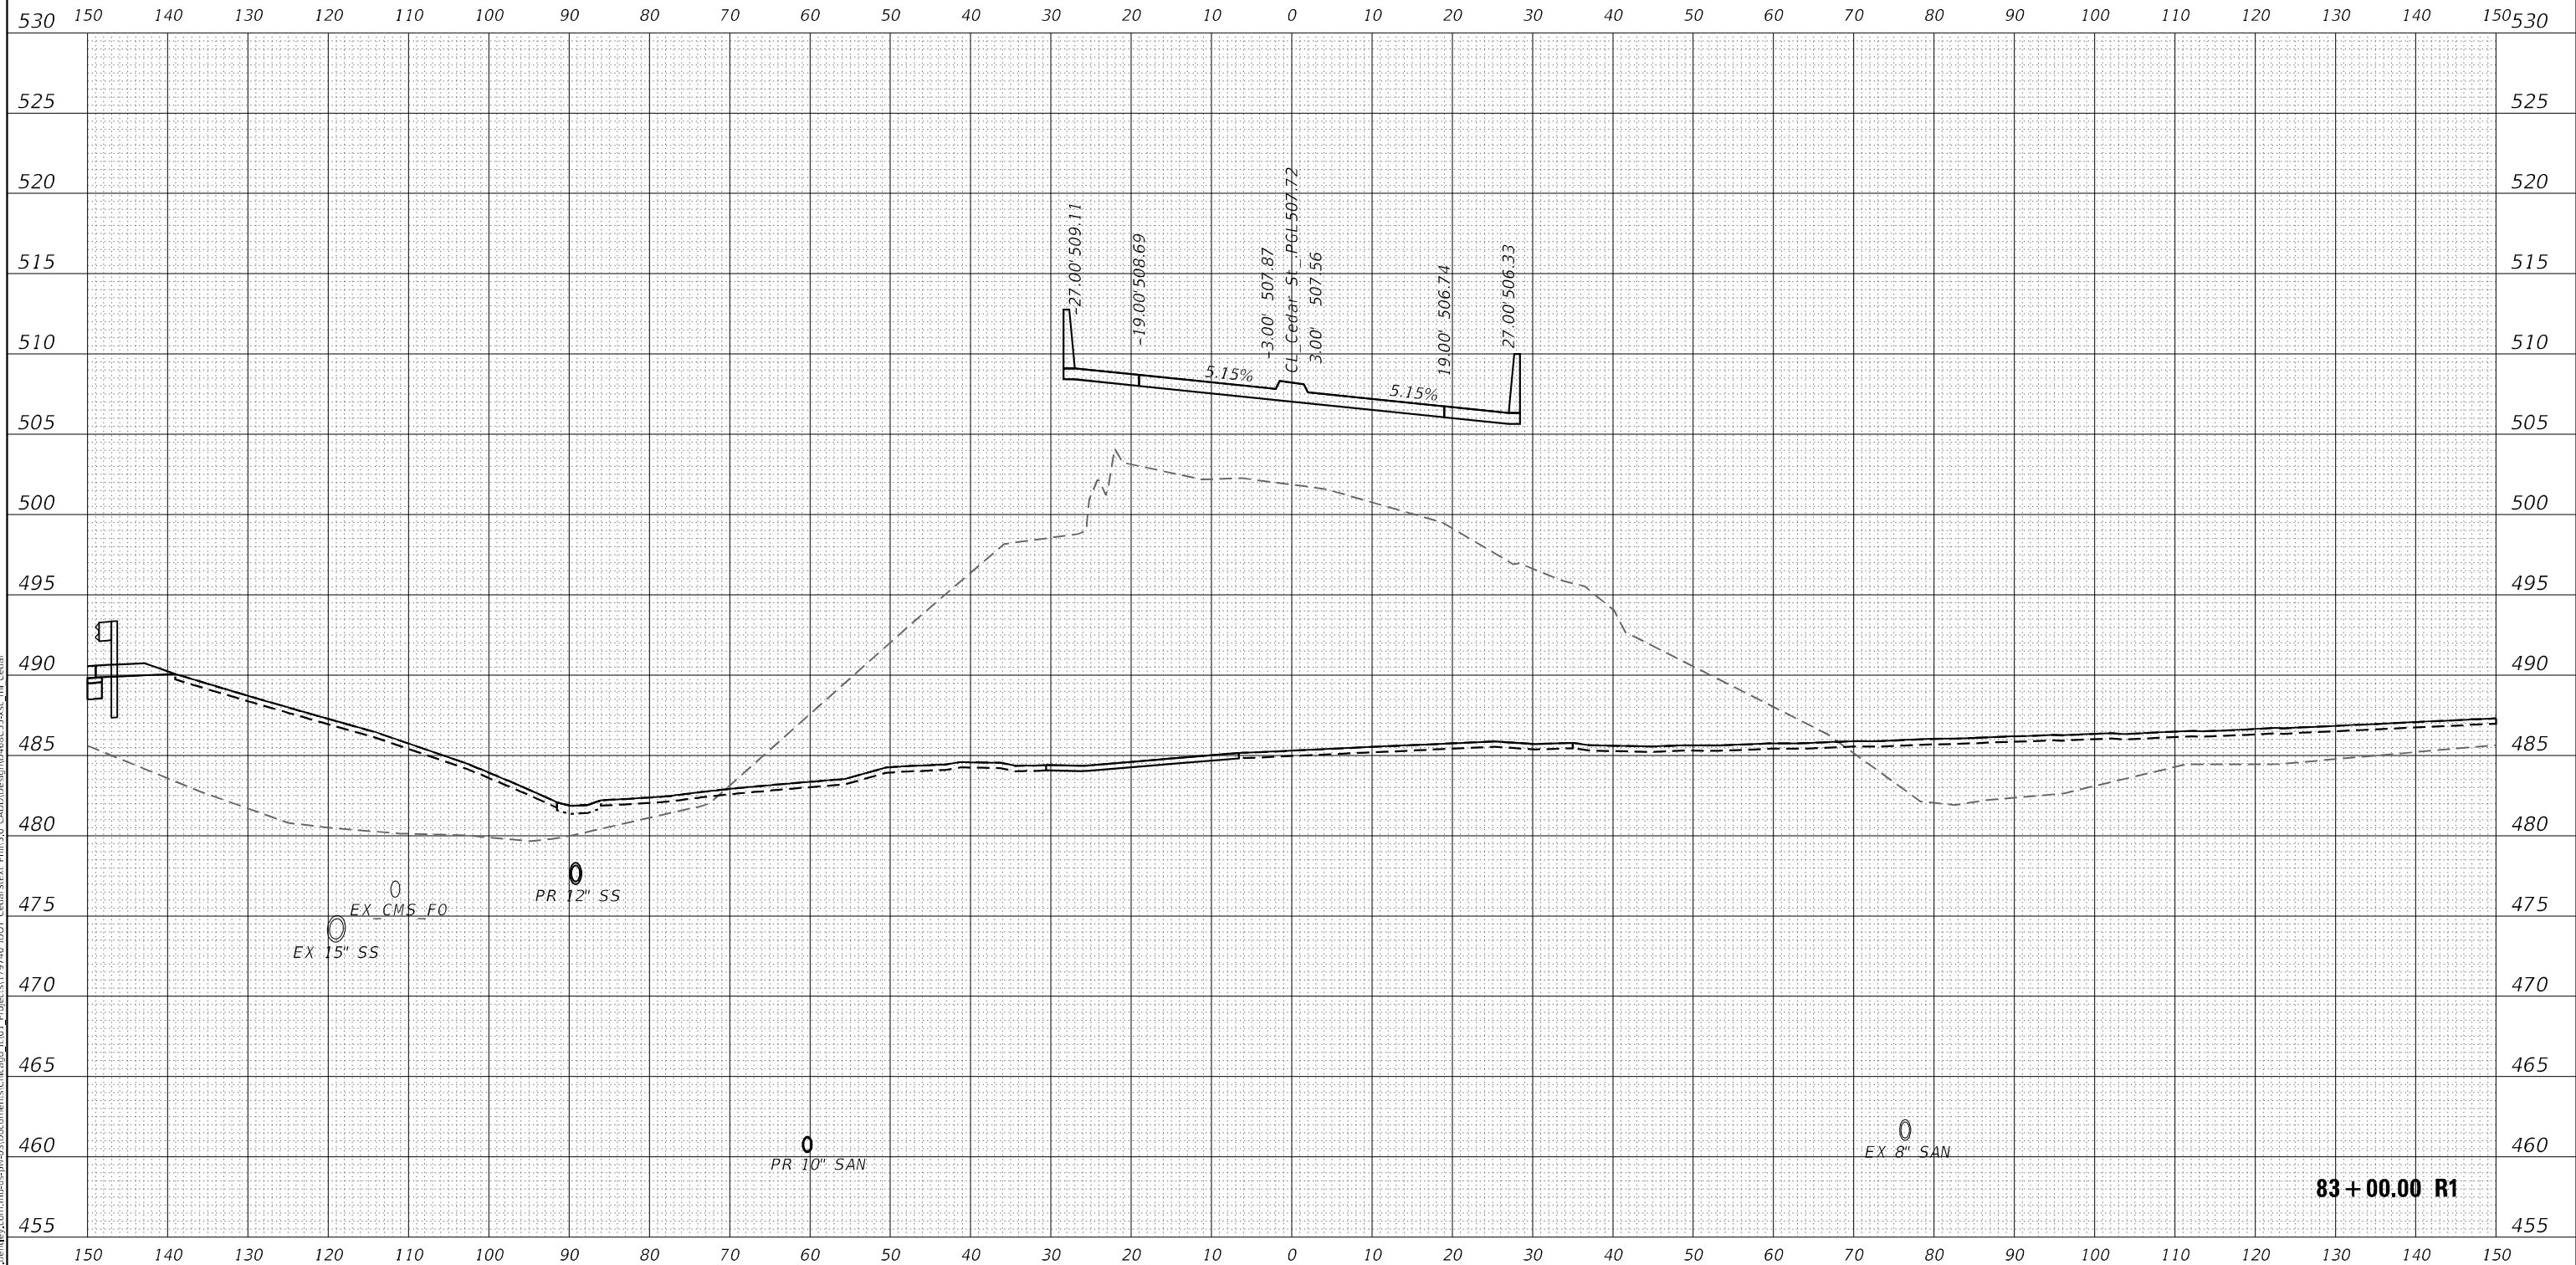

FINAL SURVEY NOTE BOOK NO.	SURVEYED PLOTTED TEMPLATE AREAS CHECKED	BY	DATE

ORIGINAL SURVEY NOTE BOOK NO.	SURVEYED PLOTTED TEMPLATE AREAS CHECKED	BY	DATE

MODEL: PCL_CEDAIST
FILE NAME: D:\mmb-us-bentley\commbus-us-pw\33\Documents\Chicago IL\01\Projects\179740 IDOT Cedar\Stk_Pht\5.0 CAD\Design\048C55.dwg.mt Cedar

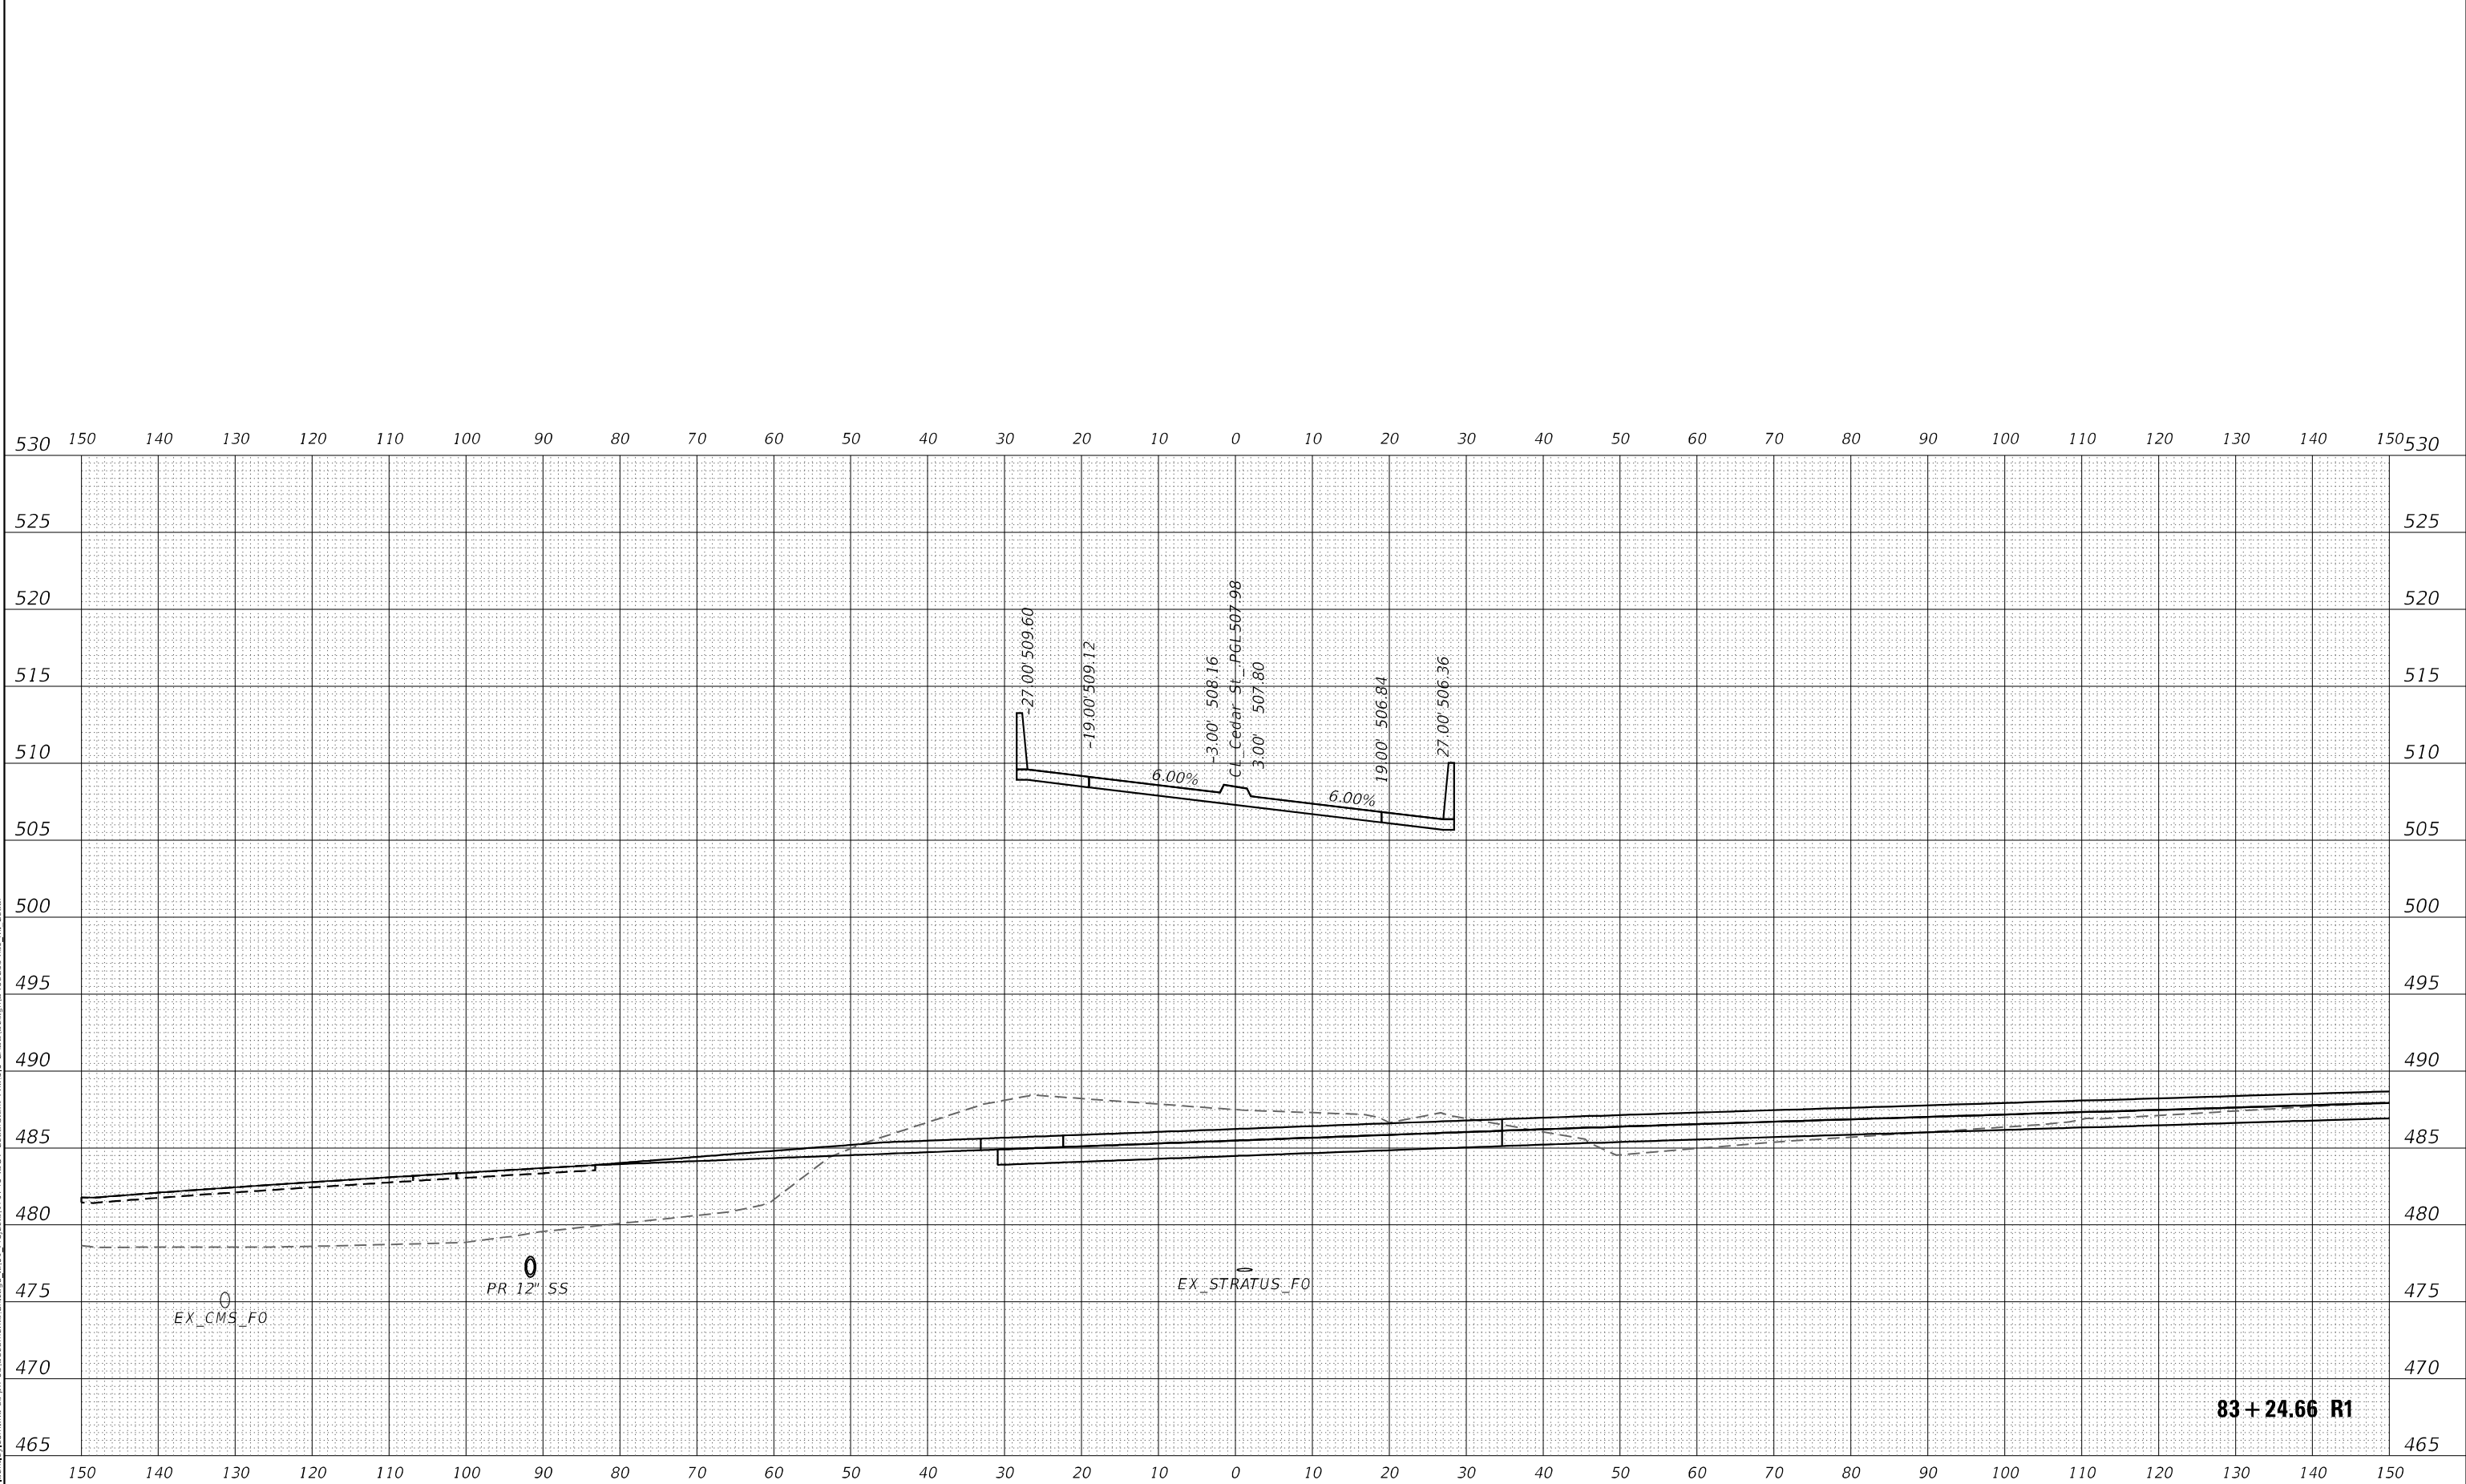

Michael Baker INTERNATIONAL 200 W Adams St, Ste 1800 Chicago, IL 60606 Phone: (312) 707 8770 MBAKERINTL.COM	USER NAME = D1amb	DESIGNED - TOM	REVISED -	STATE OF ILLINOIS DEPARTMENT OF TRANSPORTATION	CEDAR ST. (IL-81L-116) OVER TZPR & IL-29 CROSS SECTIONS - CEDAR STREET	SCALE: 10:1	SHEET OF SHEETS	STA. 83+24.66 R1 TO STA. 83+24.66 R1	F.A.P. RTE.	SECTION	COUNTY	TOTAL SHEETS	SHEET NO.
		DRAWN - TOM	REVISED -						VAR.	13 (HVB, HB-3) BR-1;R	TAZEWELL	1173	920
		PLOT SCALE = 20,0000 * / in.	CHECKED - RBB						CONTRACT NO. 68C55				
		PLOT DATE = 6/6/2023	DATE - 06/08/2023						ILLINOIS FED. AID PROJECT				

ORIGINAL SURVEY	SURVEYED _____	BY _____	DATE _____
	PLOTTED _____		
NOTE BOOK	TEMPLATE _____		
	AREAS _____		
NO. _____	AREAS CHECKED _____		

Michael Baker
INTERNATIONAL


**STATE OF ILLINOIS
DEPARTMENT OF TRANSPORTATION**

F.A.P. RTE.	SECTION	COUNTY	TOTAL SHEETS	SHEET NO.
VAR.	13 (HVB, HB-3) BR-1;R	TAZEWELL	1173	921
		CONTRACT NO. 68C55		
ILLINOIS		FED. AID PROJECT		

FINAL SURVEY	SURVEYED PLOTTED	DATE
NO.	AREAS CHECKED	
NOTE BOOK	TEMPLATE	

ORIGINAL SURVEY	SURVEYED PLOTTED	DATE
NO.	AREAS CHECKED	
NOTE BOOK	TEMPLATE	


MODEL: PCL_CEDAIST
FILE NAME: D:\mmb-us-bentley\commbus-us-pw\33\Documents\Chicago IL\DOT Projects\179740 IDOT CedarStExt PH15.0 CAD\Design\048C55.dwg
179740 IDOT CedarStExt PH15.0 CAD\Design\048C55.dwg

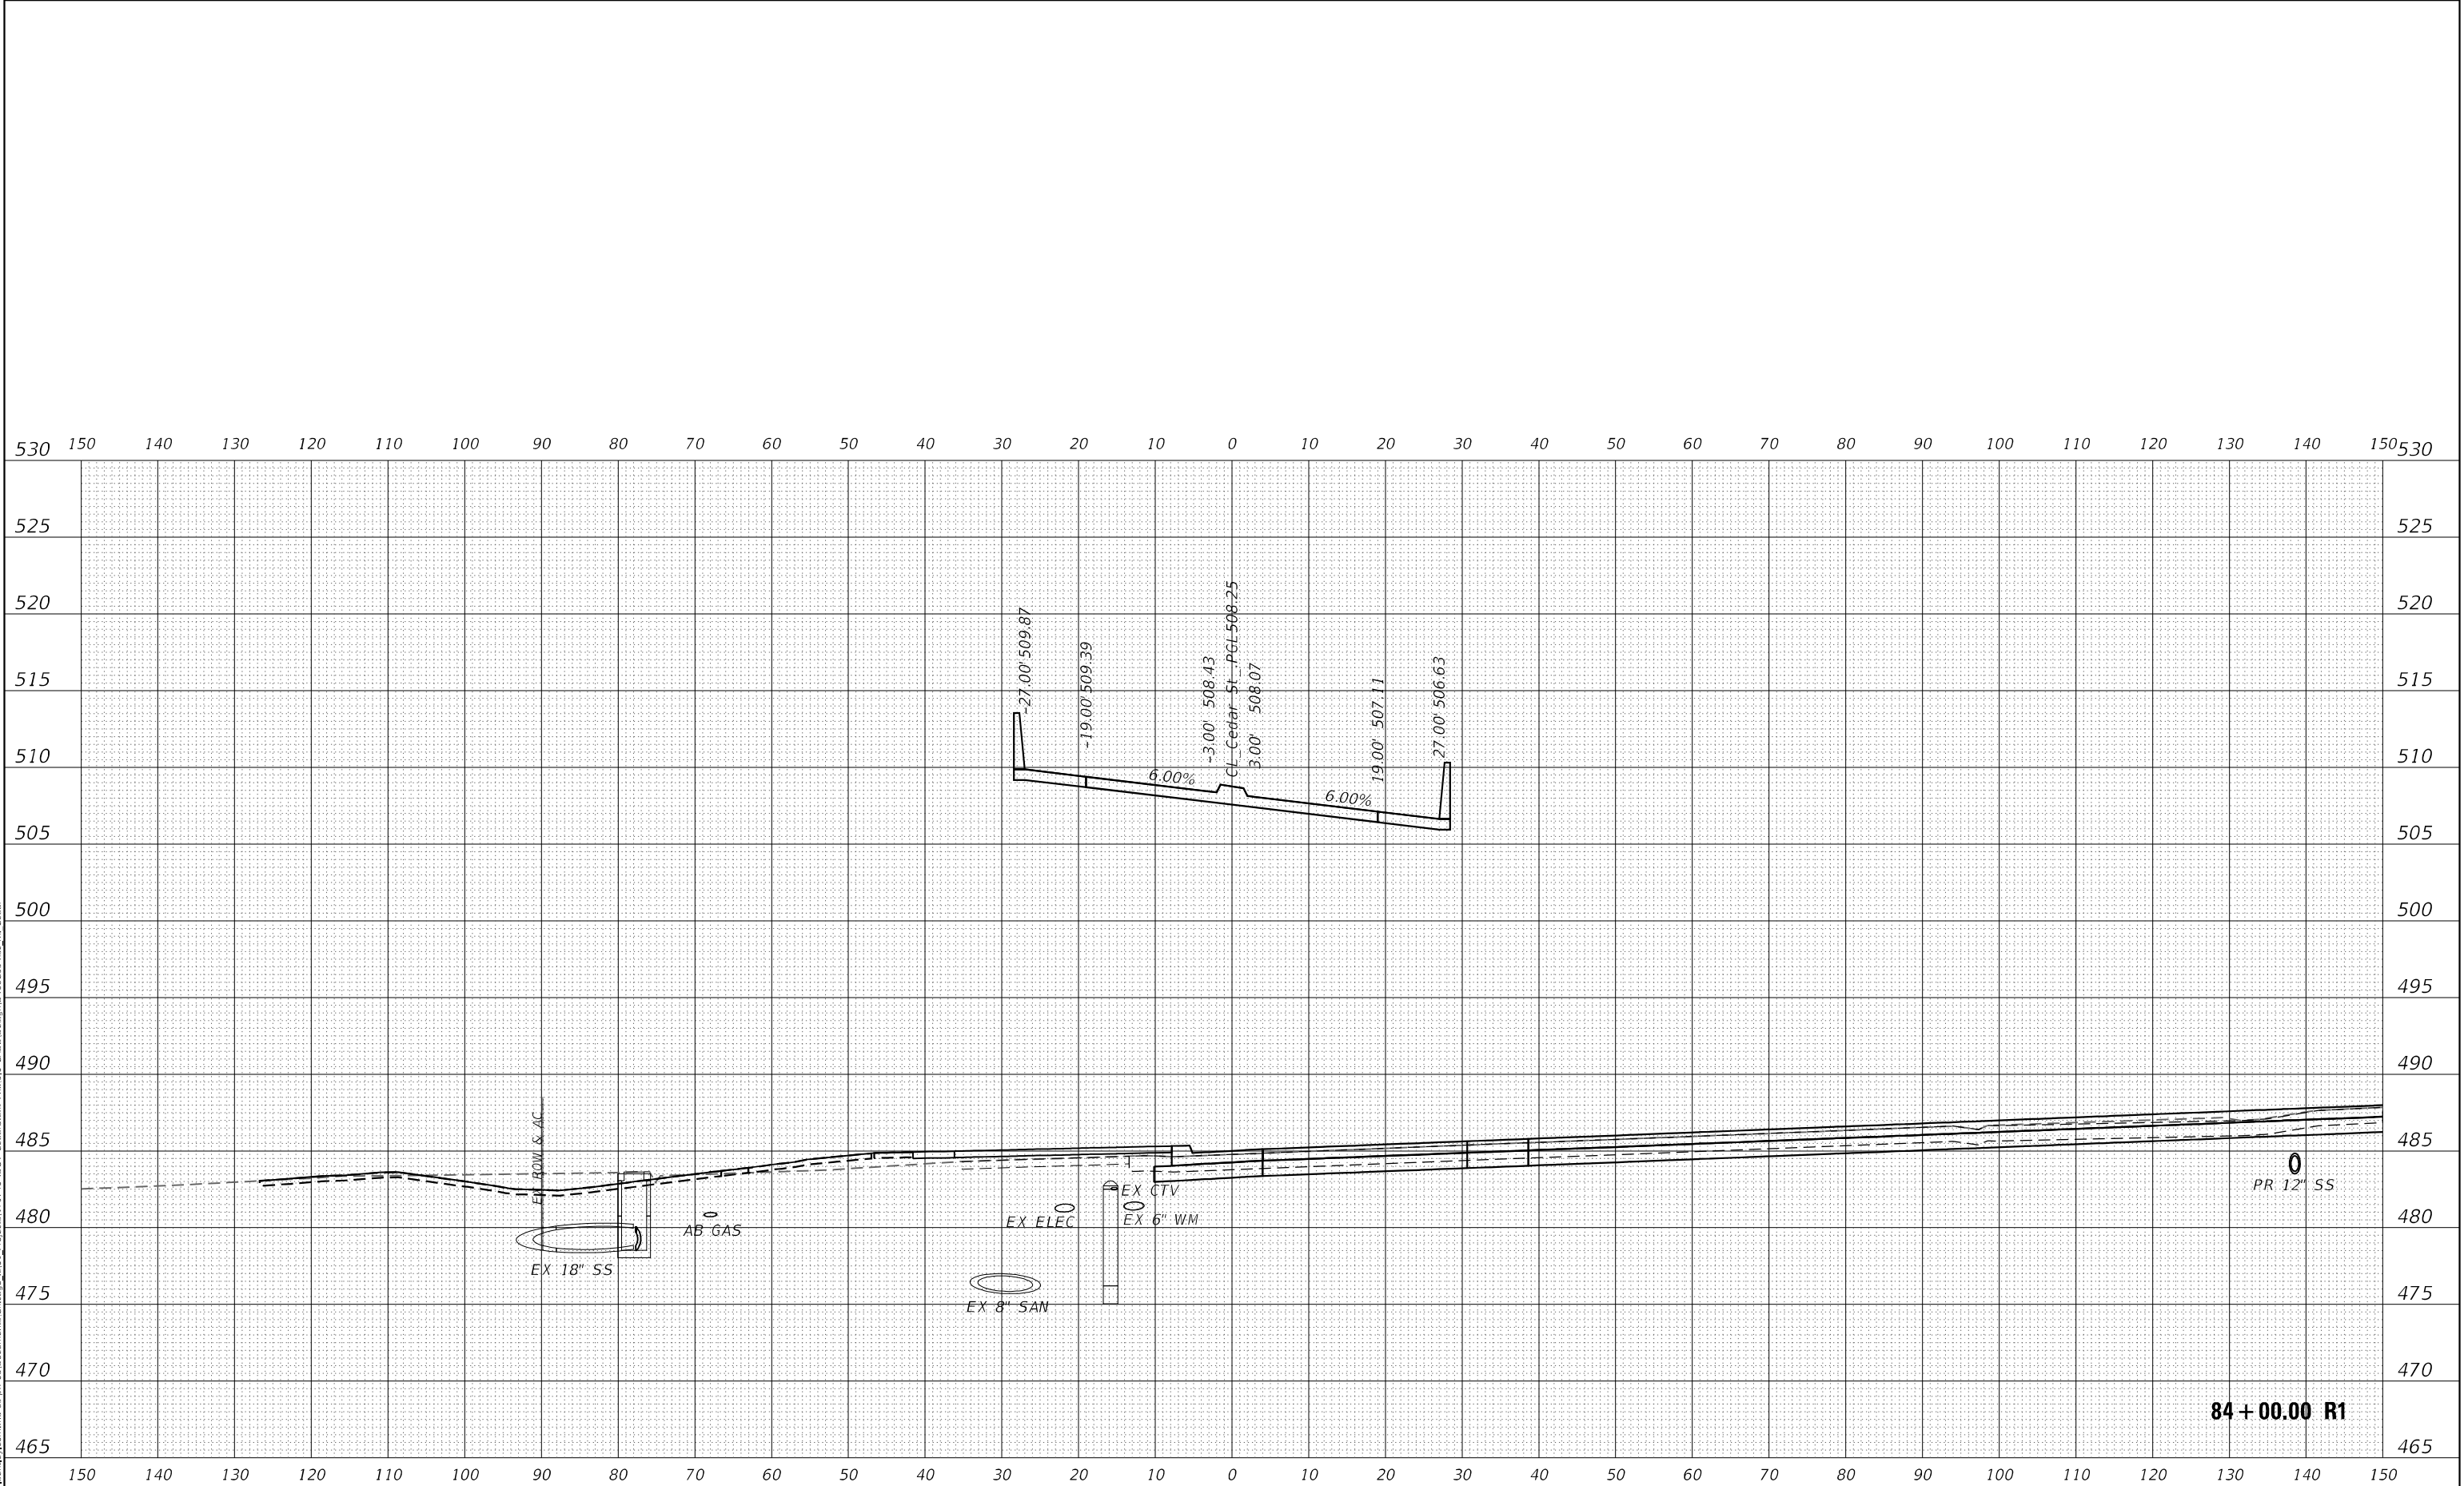

Michael Baker INTERNATIONAL 200 W Adams St, Ste 1800 Chicago, IL 60606 Phone: (312) 707 8770 MBAKERINTL.COM	USER NAME = D1amb		DESIGNED - TOM	REVISED -	STATE OF ILLINOIS DEPARTMENT OF TRANSPORTATION	CEDAR ST. (IL-84L-116) OVER TZPR & IL-29 CROSS SECTIONS – CEDAR STREET				F.A.P. RTE.	SECTION	COUNTY	TOTAL SHEETS	SHEET NO.
	DRAWN - TOM		CHECKED - RBB	REVISED -		SCALE: 10:1	SHEET OF SHEETS	STA. 84+00.00 R1 TO STA. 84+00.00 R1	VAR.	13 (HVB, HB-3) BR-1;R	TAZEWELL	1173	922	
	PLOT SCALE = 20,0000' * / in.		DATE - 06/08/2023	REVISED -					CONTRACT NO. 68C55					
	PLOT DATE = 6/6/2023							ILLINOIS		FED. AID PROJECT				

FINAL SURVEY	SURVEYED _____	BY _____	DATE _____
	PLOTTED _____		
NOTE BOOK	TEMPLATE _____		
	AREAS _____		
NO. _____	AREAS CHECKED _____		

ORIGINAL SURVEY		BY _____	DATE _____
NOTE BOOK	SURVEYED _____		
	PLOTTED _____		
	TEMPLATE _____		
	AREAS _____		
NO. _____	AREAS CHECKED _____		

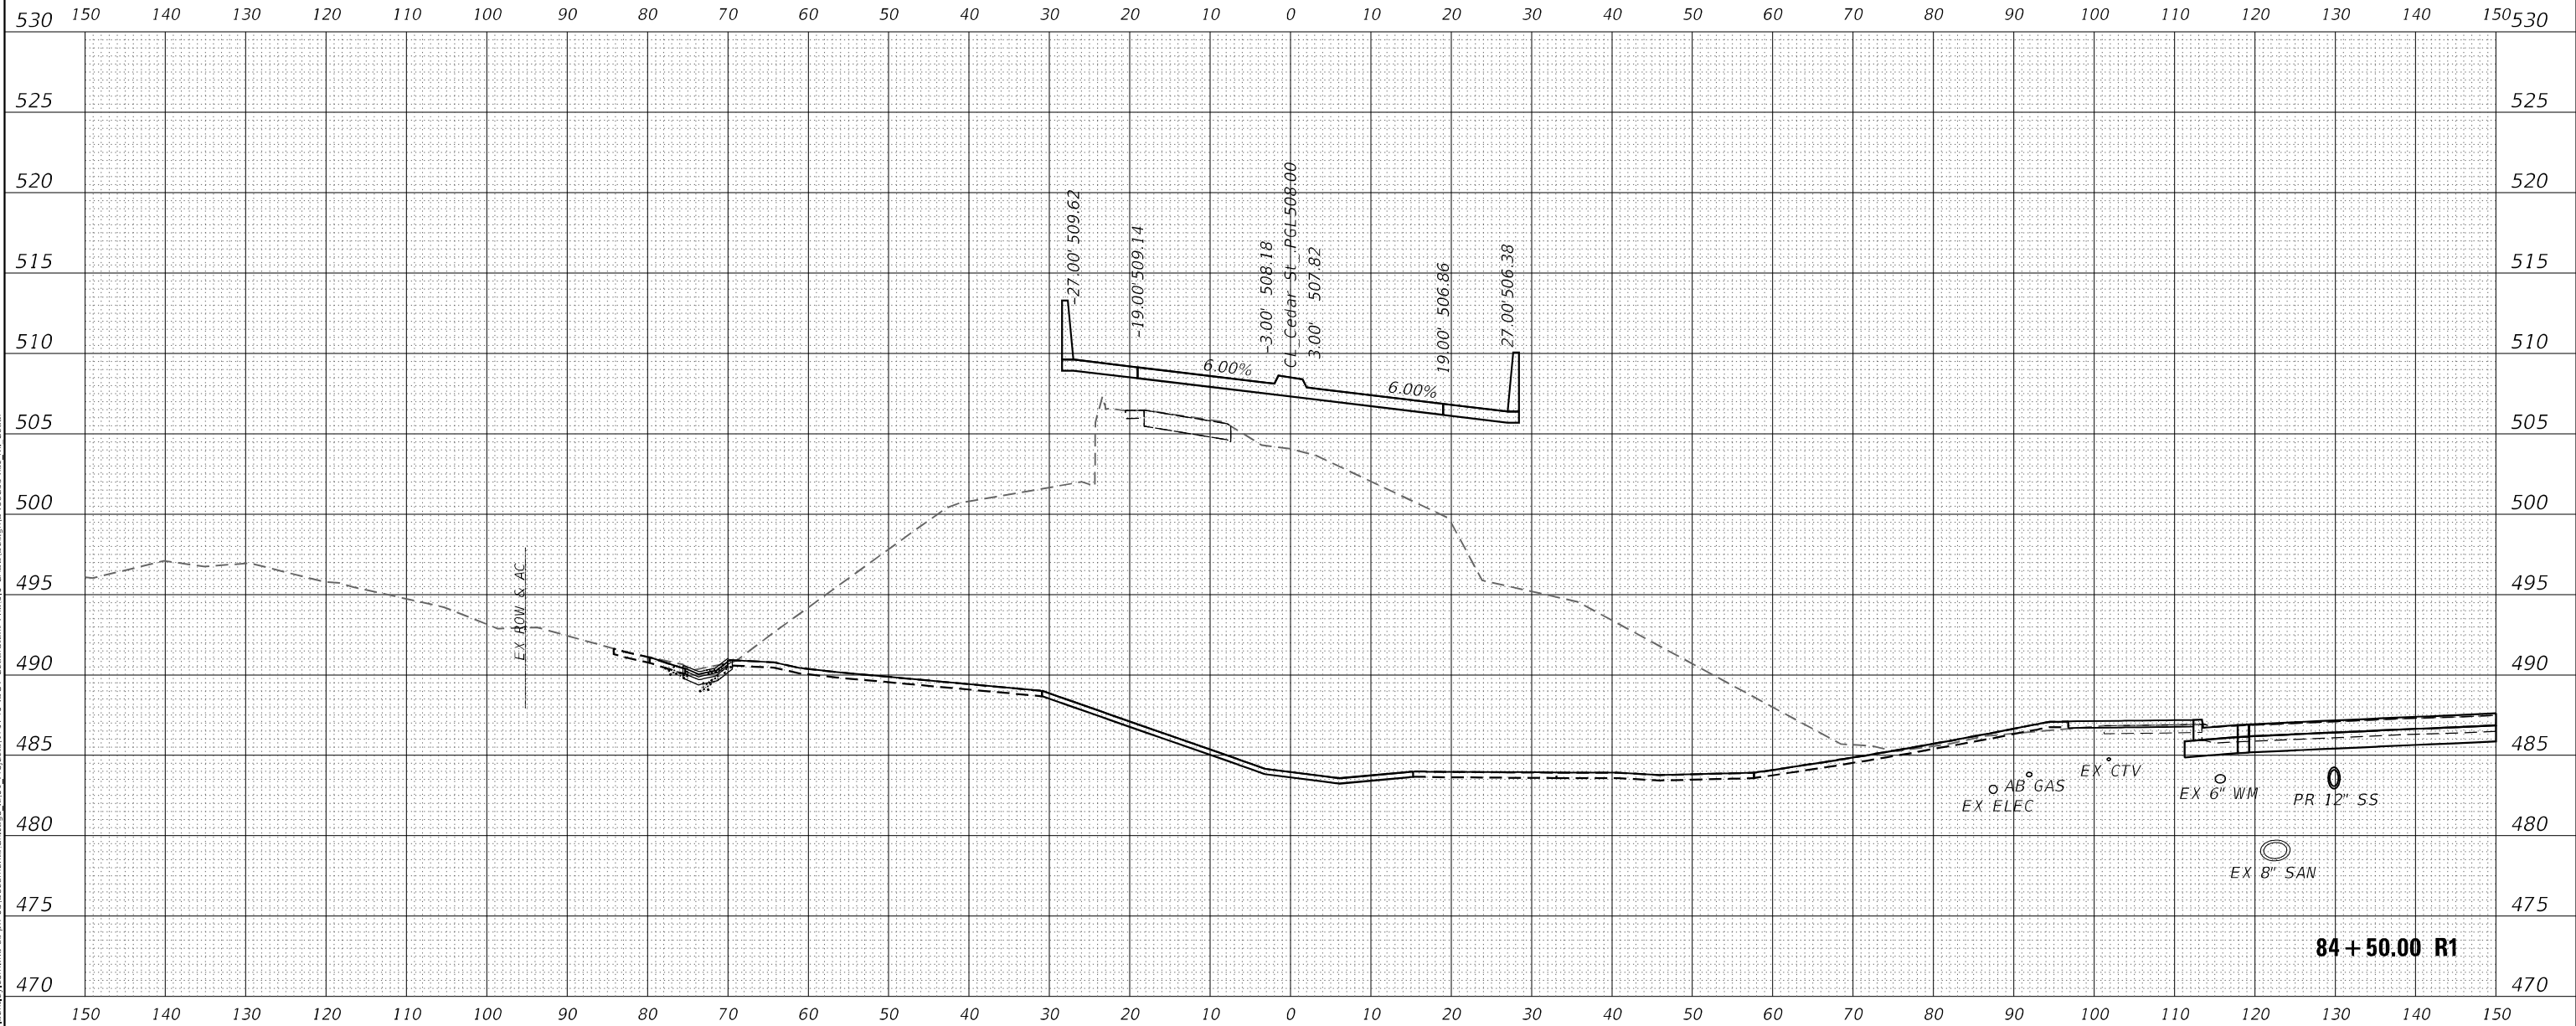

MODEL: PCL_CEDARST

FILE NAME: pw:\mb-us-

Michael Baker
INTERNATIONAL

200 W Adams St, Ste 1800
Chicago, IL 60606
Phone: (312) 707 8770
MBAKERINTL.COM

USER NAME	= DLamb
PLOT SCALE	= 20.0000
PLOT DATE	= 6/6/2023

DESIGNED	-	TOM
DRAWN	-	TOM
CHECKED	-	RBB
DATE	-	06/0

REVISED	-
REVISED	-
REVISED	-
REVISED	-

**STATE OF ILLINOIS
DEPARTMENT OF TRANSPORTATION**

**CEDAR ST. (IL-8/IL-116) OVER TZPR & IL-29
CROSS SECTIONS - CEDAR STREET**


SCALE: 10:1	SHEET	OF	SHEETS	STA. 84+50.00 R1 TO STA. 84+50.00 R1
-------------	-------	----	--------	--------------------------------------

F.A.P. RTE.	SECTION	COUNTY	TOTAL SHEETS	SHEET NO.
VAR.	13 (HVB, HB-3) BR-1;R	TAZEWELL	1173	923
		CONTRACT NO. 68C55		
ILLINOIS		FED. AID PROJECT		

FINAL SURVEY	SURVEYED _____	BY _____	DATE _____
	PLOTTED _____		
NOTE BOOK	TEMPLATE _____		
	AREAS _____		
NO. _____	AREAS CHECKED _____		

ORIGINAL SURVEY		SURVEYED _____	BY _____	DATE _____
NOTE BOOK		PLOTTED _____		
		TEMPLATE _____		
		AREAS _____		
NO. _____		AREAS CHECKED _____		

MODEL: PCL_CEDARST
NO. _____ AREAS CHECKED _____
FILE NAME: pw:\mb-us-cw-bent\ev.com:mb-us-pw-03\Documents\Chicago_IL\01_Pjects\179740_IDOT_CedarStExt_Ph1\5.0_CADD\Destan\ID468C55-xsc.m | Cedar

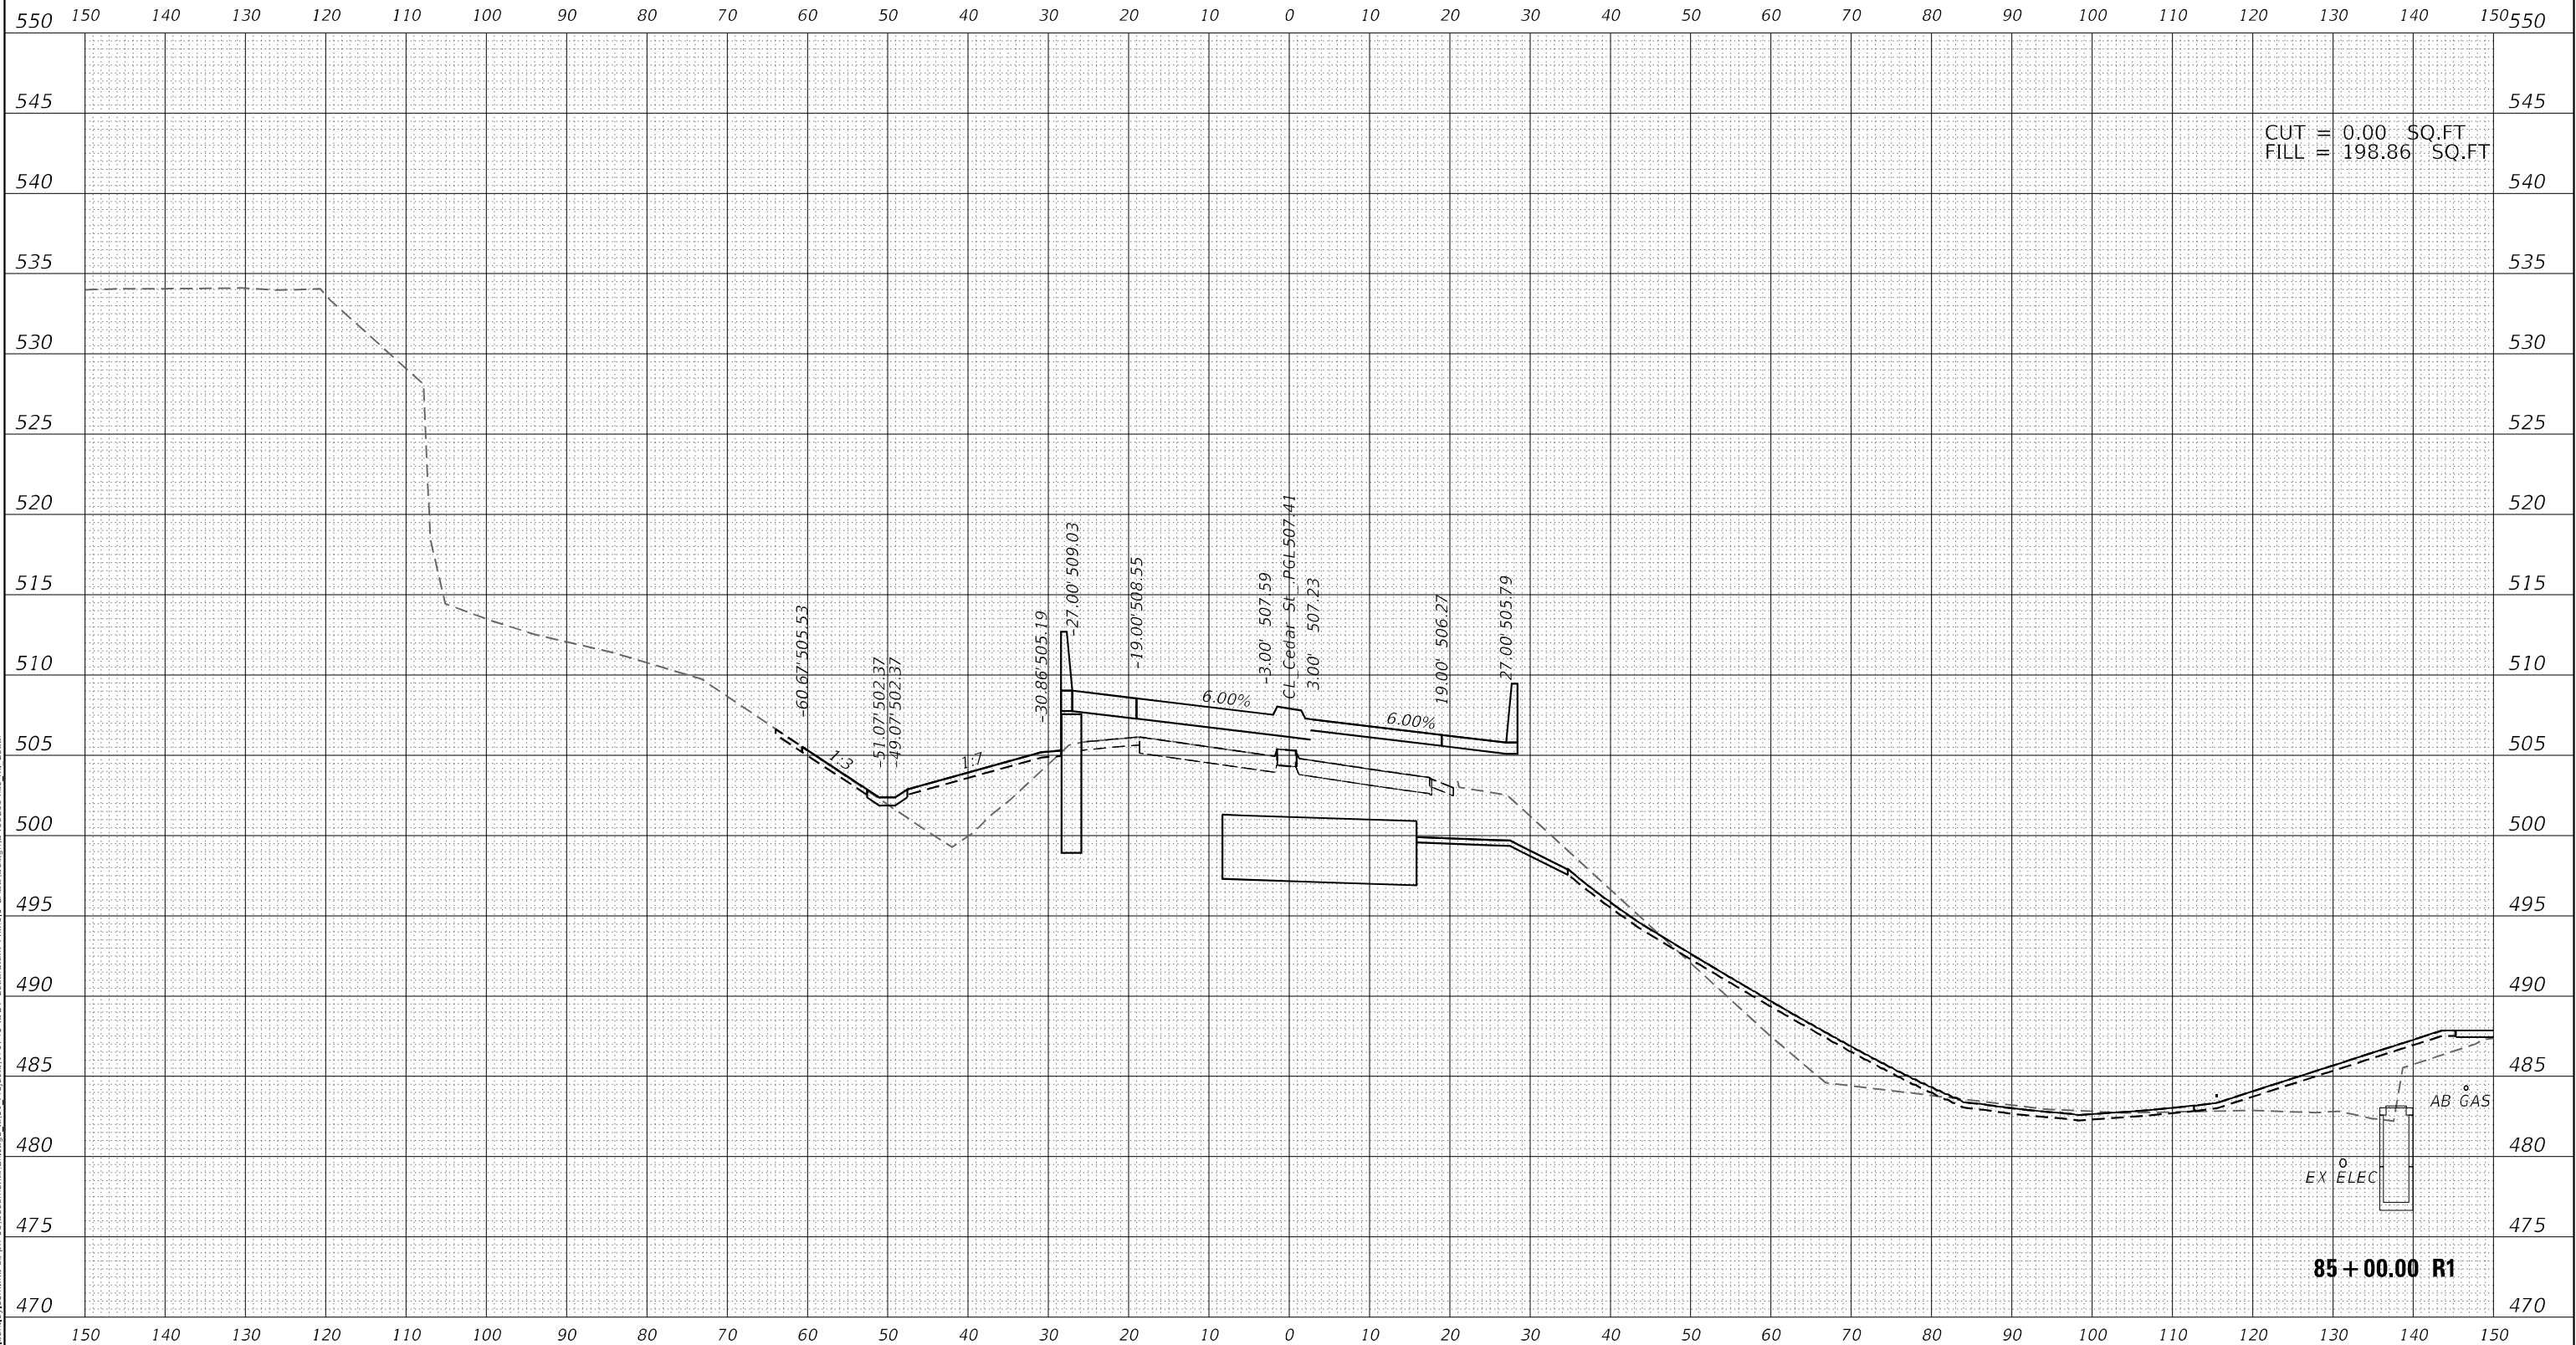


 200 W Adams St, Ste 1800 Chicago, IL 60606 Phone: (312) 707 8770 MBAKERINTL.COM	USER NAME = DLamb DESIGNED - TOM REVISED -	STATE OF ILLINOIS DEPARTMENT OF TRANSPORTATION	CEDAR ST. (IL-81L-116) OVER TZPR & IL-29 CROSS SECTIONS – CEDAR STREET			F.A.P. RTE. VAR.	SECTION 13 (HVB, HB-3) BR-1;R	COUNTY TAZEWELL	TOTAL SHEETS 1173	SHEET NO. 924
	PLOT SCALE = 20,0000' / in. CHECKED - RBB REVISED -		SCALE: 10:1 SHEET OF SHEETS STA. 85+00.00 R1 TO STA. 85+00.00 R1	CONTRACT NO. 68C55						
	PLOT DATE = 6/6/2023 DATE - 06/08/2023 REVISED -									

FINAL SURVEY	SURVEYED	BY	DATE
NO.	PLOTTED		
	TEMPLATE		
	AREAS		
	AREAS CHECKED		

ORIGINAL SURVEY	SURVEYED	BY	DATE
NO.	PLOTTED		
	TEMPLATE		
	AREAS		
	AREAS CHECKED		

MODEL: PCL_CEDAIST
FILE NAME: D:\temp\bus-bentley.com\mbus-pw\3\Documents\Chicago\110\Projects\179740 IDOT CedarStExt PH15.0 CAD\Design\048C55.doc.mt Cedar

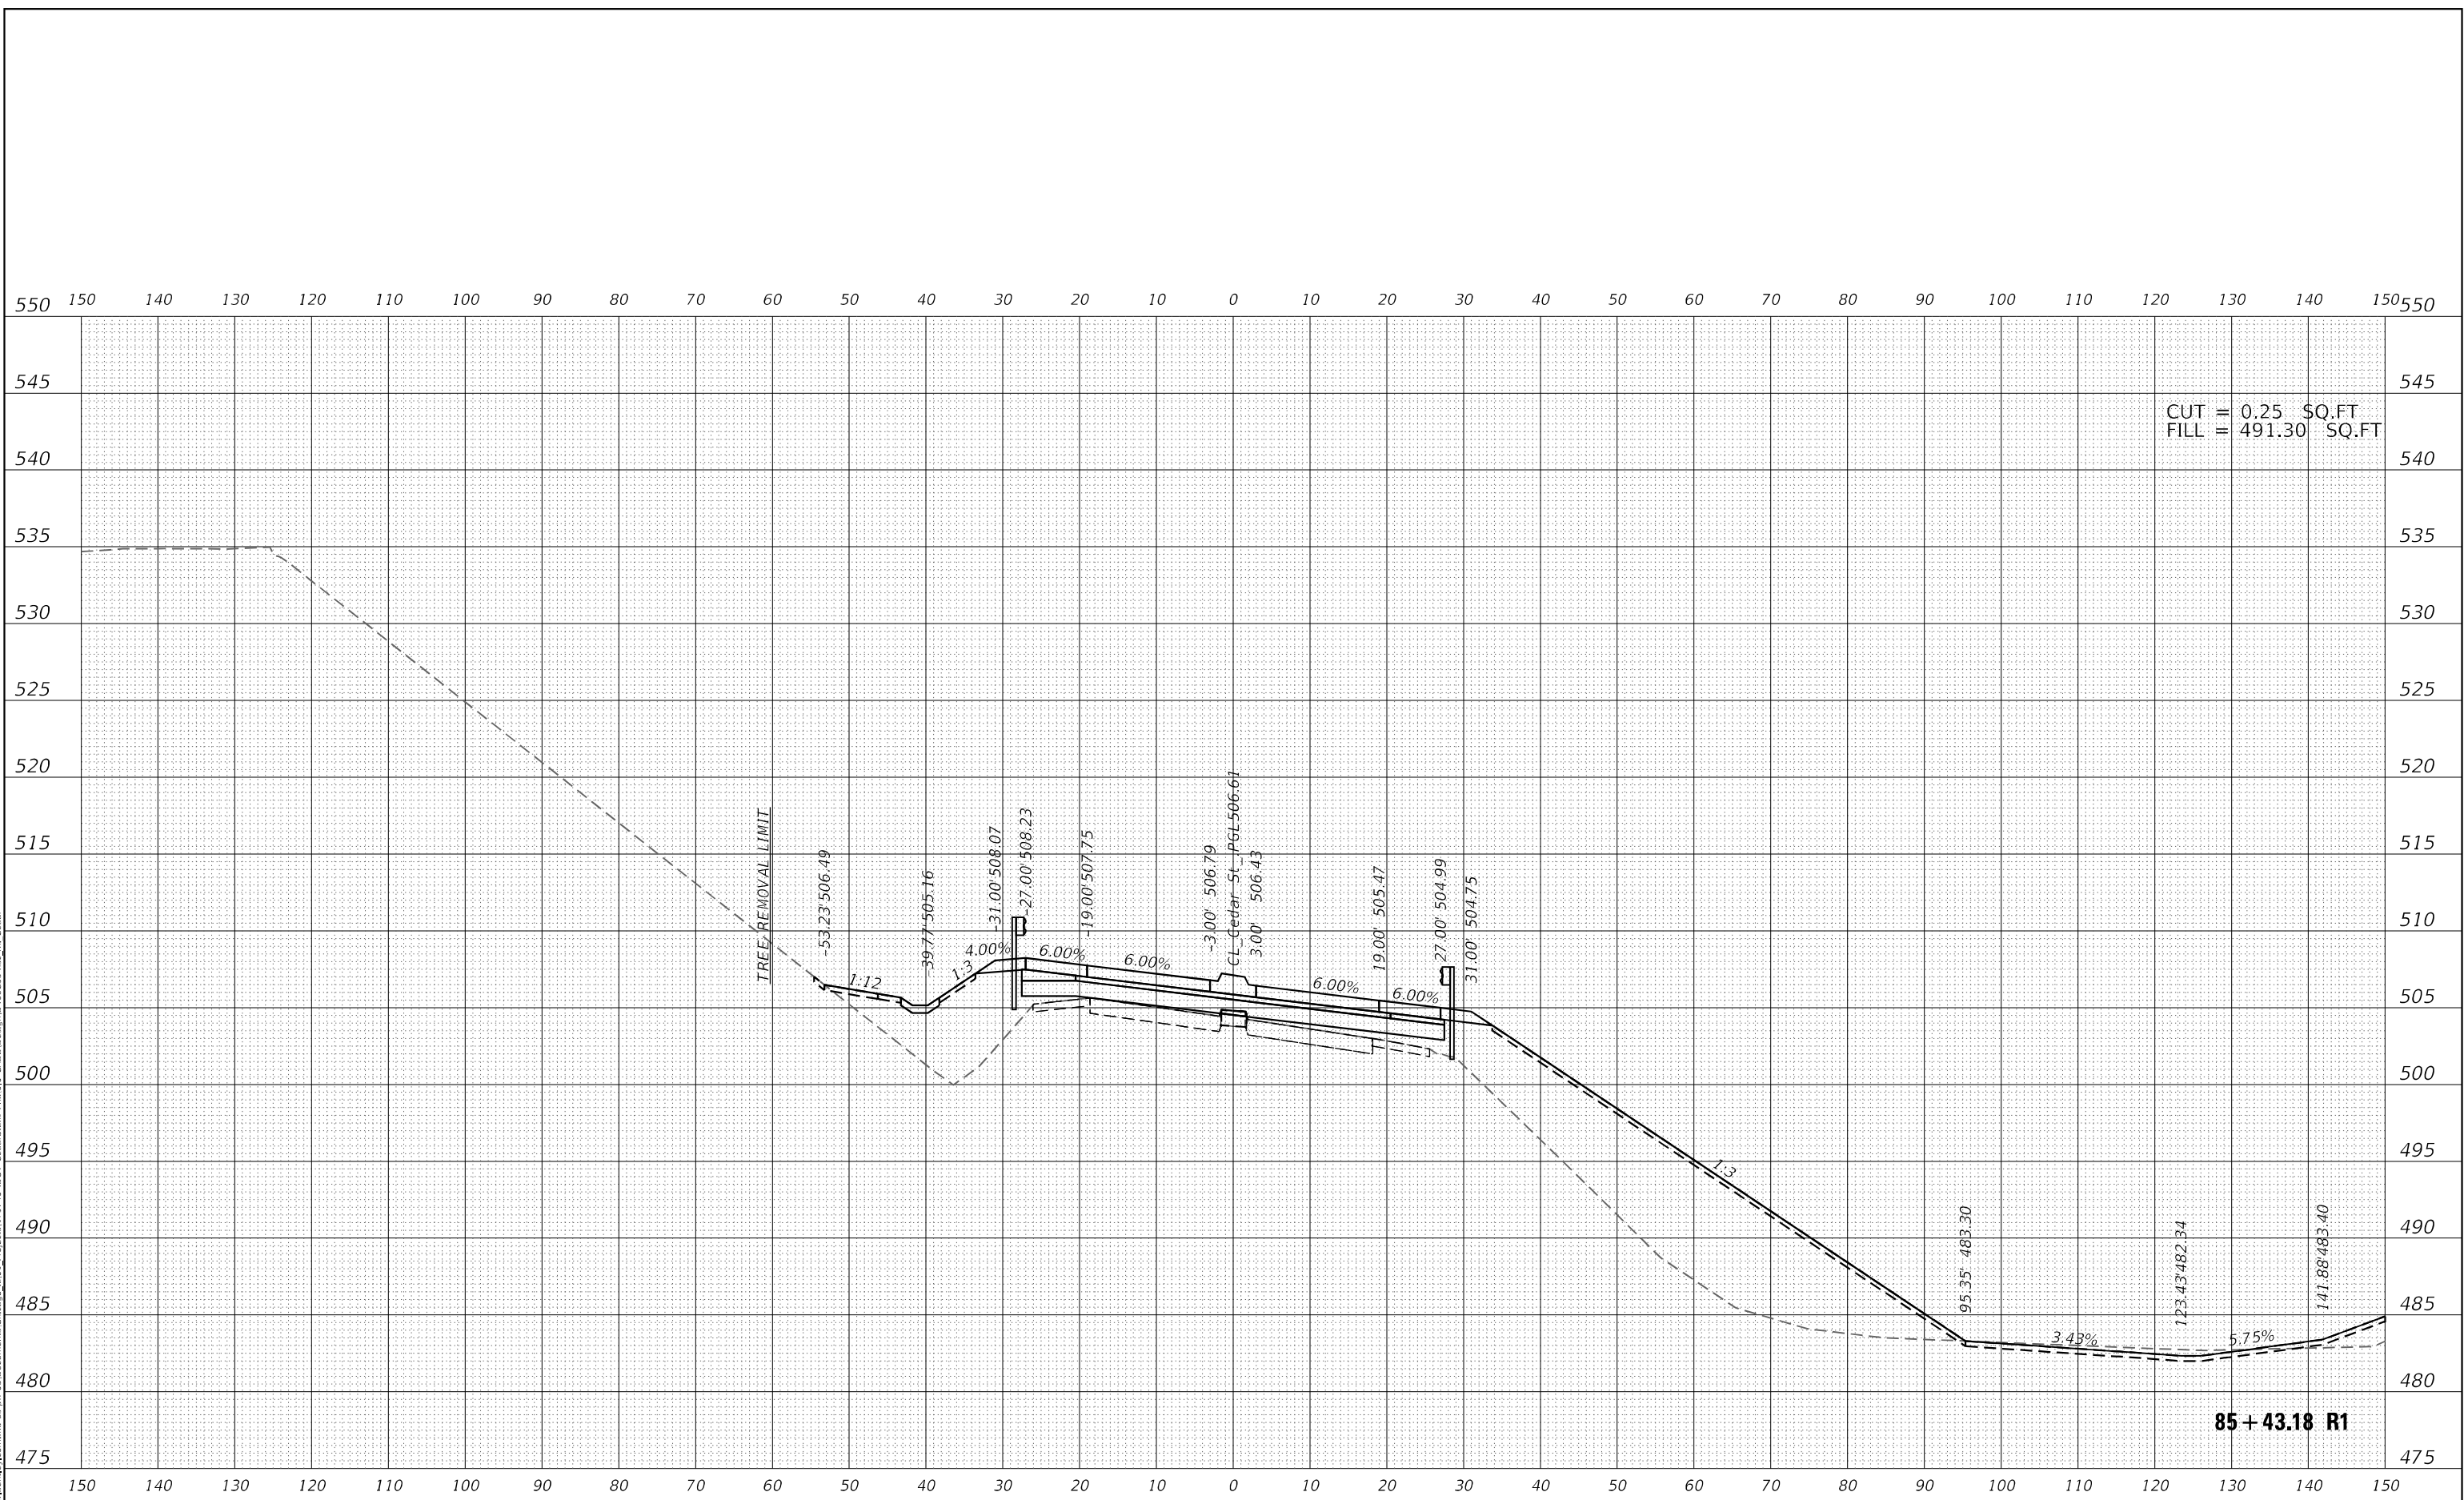


Michael Baker INTERNATIONAL 200 W Adams St, Ste 1800 Chicago, IL 60606 Phone: (312) 707 8770 MBAKERINTL.COM	USER NAME = D1amb		DESIGNED - TOM	REVISED -	STATE OF ILLINOIS DEPARTMENT OF TRANSPORTATION	CEDAR ST. (IL-8/IL-116) OVER TZPR & IL-29 CROSS SECTIONS – CEDAR STREET				F.A.P. RTE.	SECTION	COUNTY	TOTAL SHEETS	SHEET NO.
	PLOT SCALE = 20,0000' * / in.		DRAWN - TOM	REVISED -		VAR.	13 (HVB, HB-3) BR-1:R	TAZEWELL	1173	925				
	PLOT DATE = 6/6/2023		CHECKED - RBB	REVISED -		CONTRACT NO. 68C55								
			DATE = 06/08/2023	REVISED -		SCALE: 10:1	SHEET OF SHEETS	STA. 85+43.18 R1 TO STA. 85+43.18 R1		ILLINOIS FED. AID PROJECT				

FINAL	SURVEYED	DATE
SURVEY	BY	
NOTE BOOK		
NO.		

ORIGINAL	SURVEYED	DATE
SURVEY	BY	
NOTE BOOK		
NO.		

MODEL: PCL_CEDAIST
FILE NAME: D:\w\mb-us-bentley.com\mb-us-pw\3\Documents\Chicago IL\DOT_CedarStExt_P115.0 CAD\DOTDesign\DOT68C55.dwg
PROJECT: 179740 IDOT CedarStExt_P115.0 CAD\DOTDesign\DOT68C55.dwg
DRAWN: 06/08/2023

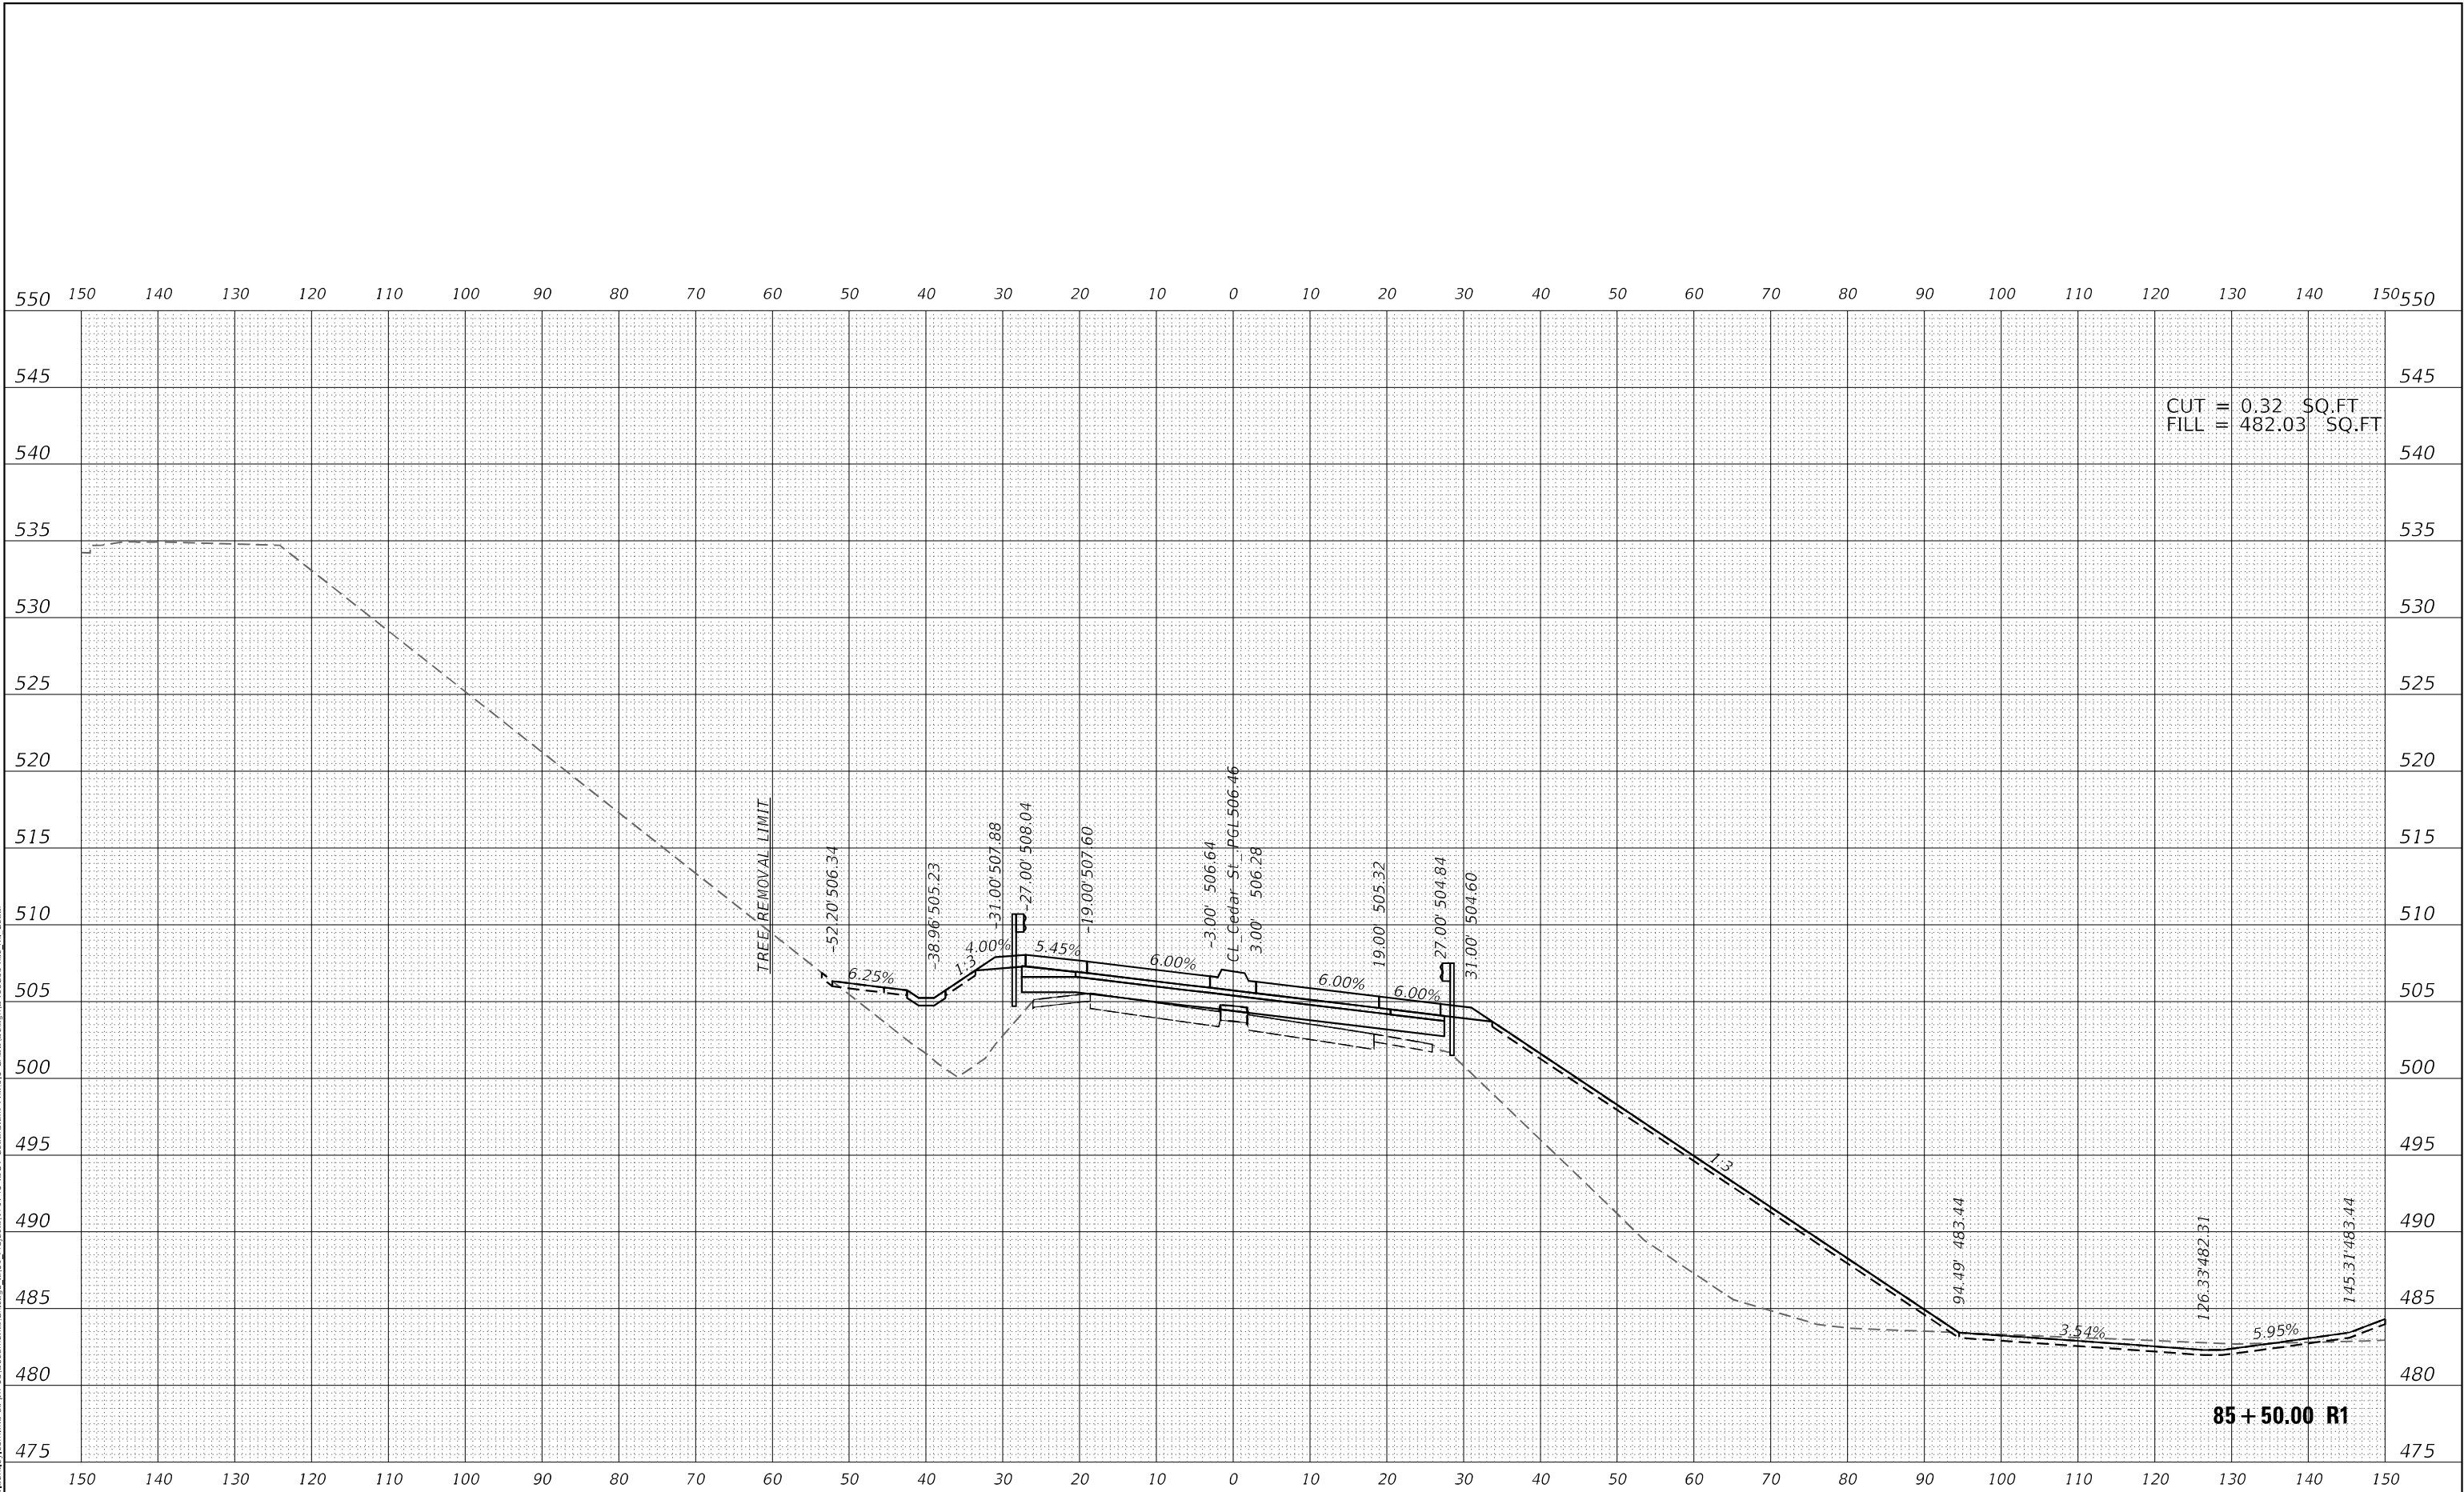


Michael Baker INTERNATIONAL 200 W Adams St, Ste 1800 Chicago, IL 60606 Phone: (312) 707 8770 MBAKERINTL.COM	USER NAME = DLamb		DESIGNED - TOM	REVISED -	STATE OF ILLINOIS DEPARTMENT OF TRANSPORTATION	CEDAR ST. (IL-8/IL-116) OVER TZPR & IL-29 CROSS SECTIONS - CEDAR STREET		F.A.P. RTE.	SECTION	COUNTY	TOTAL SHEETS	SHEET NO.
	DRAWN - TOM		CHECKED - RBB	REVISED -		SCALE: 10:1		VAR.	13 (HVB, HB-3) BR-1:R	TAZEWELL	1173	926
	PLOT SCALE = 20,0000' * / in.		DATE - 06/08/2023	REVISED -		SHEET OF SHEETS		CONTRACT NO. 68C55				
	PLOT DATE = 6/6/2023					STA. 85+50.00 R1 TO STA. 85+50.00 R1		ILLINOIS FED. AID PROJECT				

FINAL SURVEY NO.	SURVEYED BY	DATE

ORIGINAL SURVEY NO.	SURVEYED BY	DATE

MODEL: PCL_CEDAIST
FILE NAME: D:\w\mb-us-bentley.com\mb-us-pw\3\Documents\Chicago IL\DOT Projects\179740 IDOT CedarStExt PH15.0 CAD\Design\048C55.dwg.mt Cedar

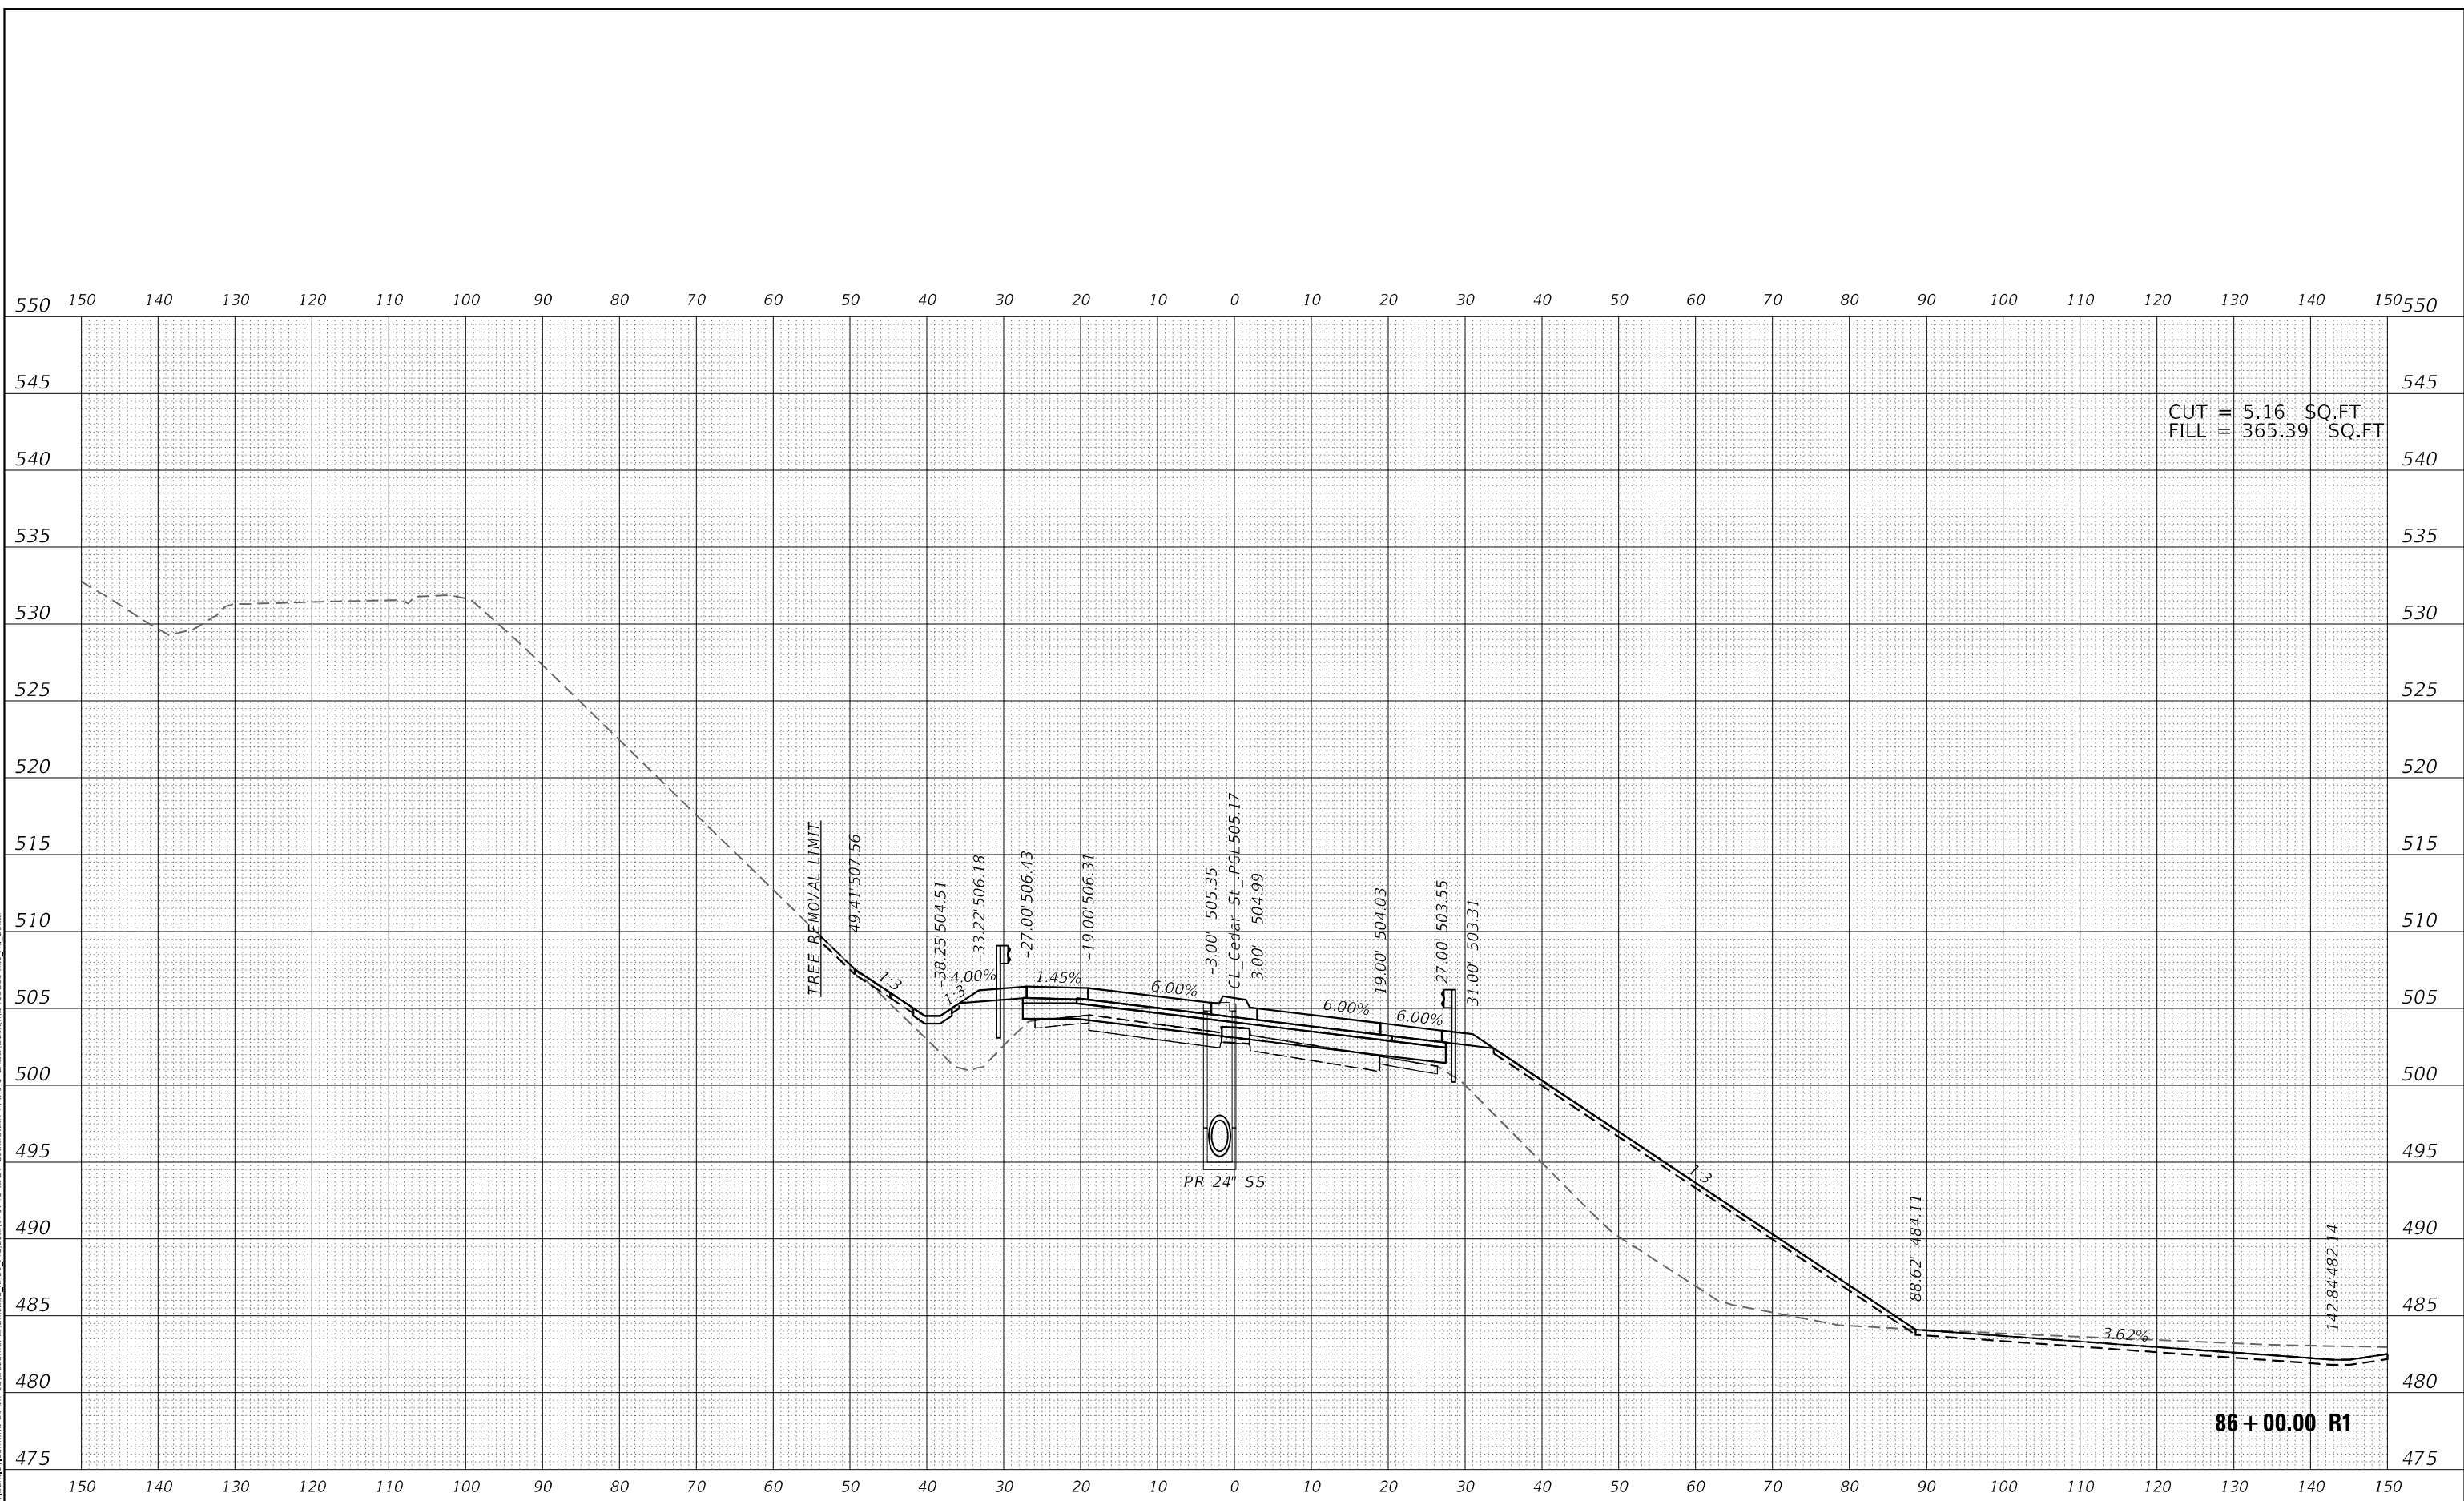

Michael Baker
INTERNATIONAL

200 W Adams St, Ste 1800
Chicago, IL 60606
Phone: (312) 707 8770
MBAKERINTL.COM


USER NAME = DLamb	DESIGNED - TOM	REVISED -
	DRAWN - TOM	REVISED -
PLOT SCALE = 20,0000 * / in.	CHECKED - RBB	REVISED -
PLOT DATE = 6/6/2023	DATE - 06/08/2023	REVISED -

STATE OF ILLINOIS
DEPARTMENT OF TRANSPORTATION

CEDAR ST. (IL-8/IL-116) OVER TZPR & IL-29 CROSS SECTIONS - CEDAR STREET			
SCALE: 10:1	SHEET	OF	SHEETS
STA. 86+00.00 R1 TO STA. 86+00.00 R1			

F.A.P. RTE.	SECTION	COUNTY	TOTAL SHEETS	SHEET NO.
VAR.	13 (HVB, HB-3) BR-1:R	TAZEWELL	1173	927
CONTRACT NO. 68C55				
ILLINOIS		FED. AID PROJECT		

ORIGINAL SURVEY		BY _____	DATE _____
NOTE BOOK	SURVEYED _____		
	PLOTTED _____		
	TEMPLATE _____		
	AREAS _____		
NO. _____	AREAS CHECKED _____		

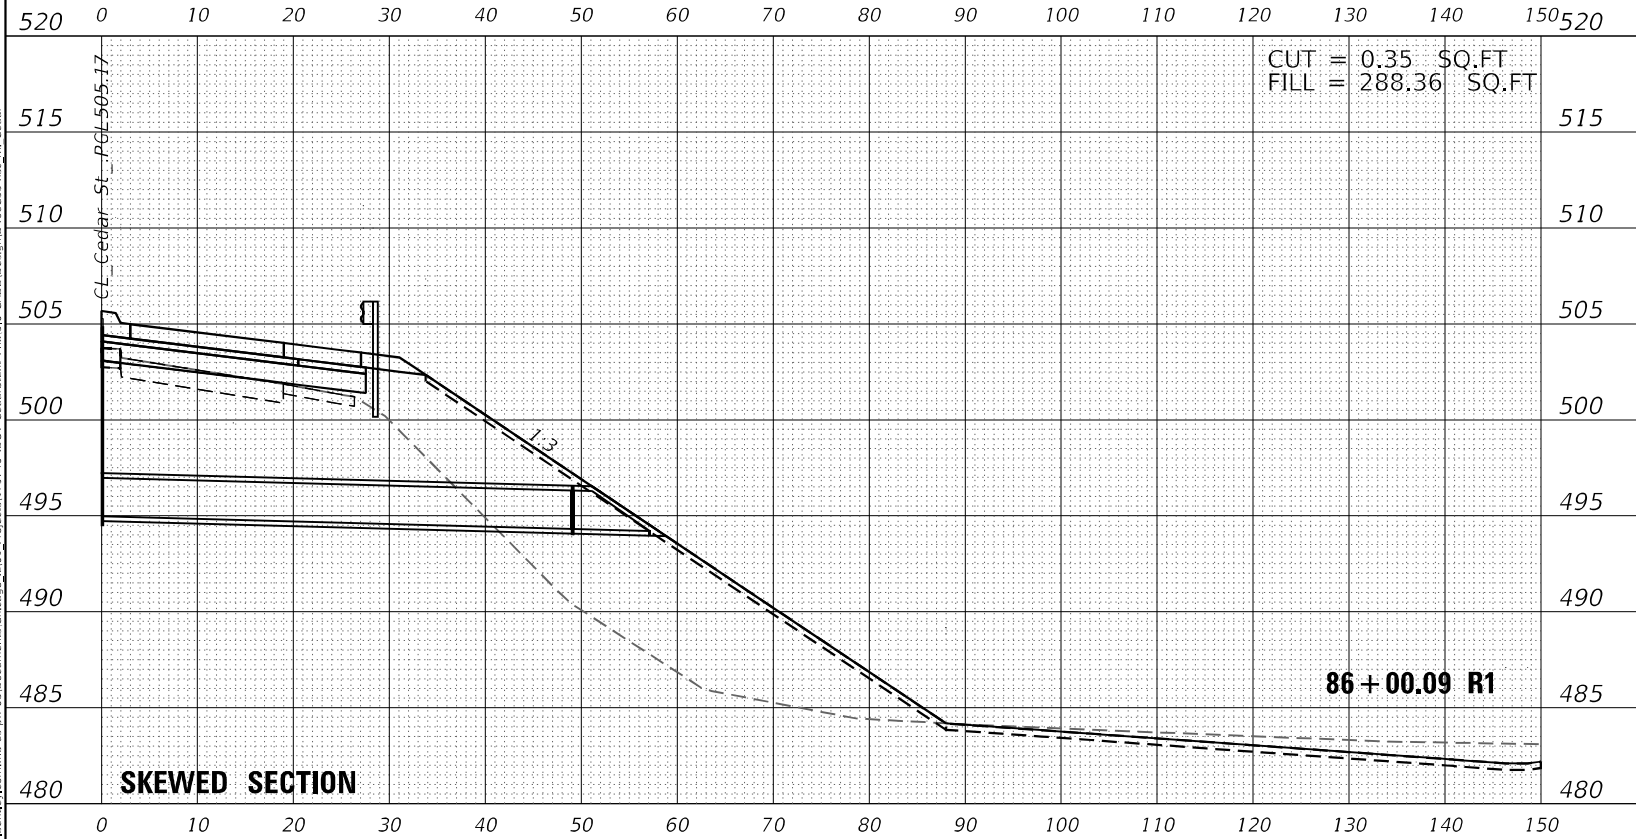


 200 W Adams St, Ste 1800 Chicago, IL 60606 Phone: (312) 707 8770 MBAKERINTL.COM	USER NAME = DLaub DESIGNED - TOM	DESIGNED - TOM	REVISED -	STATE OF ILLINOIS DEPARTMENT OF TRANSPORTATION	CEDAR ST. (IL-84L-116) OVER TZPR & IL-29 CROSS SECTIONS - CEDAR STREET	F.A.P. SECTION COUNTY TOTAL SHEET RTE. NO. NO. NO. NO. VAR. 13 (HVB, HB-3) BR-1:R TAZEWELL 1173 928	CONTRACT NO. 68C55		
	PLOT SCALE = 20,0000' / in.	CHECKED - RBB	REVISED -			SCALE: 10:1	SHEET OF SHEETS	STA. 86+00.09 R1 TO STA. 86+00.09 R1	ILLINOIS FED. AID PROJECT
	PLOT DATE = 6/6/2023	DATE - 06/08/2023	REVISED -						

FINAL SURVEY	NO.	SURVEYED	BY	DATE
NOTE BOOK	NO.	PLOTTED	BY	DATE
AREAS CHECKED	NO.	AREAS	BY	DATE

ORIGINAL SURVEY	NO.	SURVEYED	BY	DATE
NOTE BOOK	NO.	PLOTTED	BY	DATE
AREAS CHECKED	NO.	AREAS	BY	DATE

MODEL: PCL_CEDAIST
FILE NAME: D:\mmp-us-bentley\commbus-us-pw\3\Documents\Chicago IL\03\Projects\179740 IDOT CedarStExt PH15.0 CAD\Design\048C55.dwg.mt Cedar

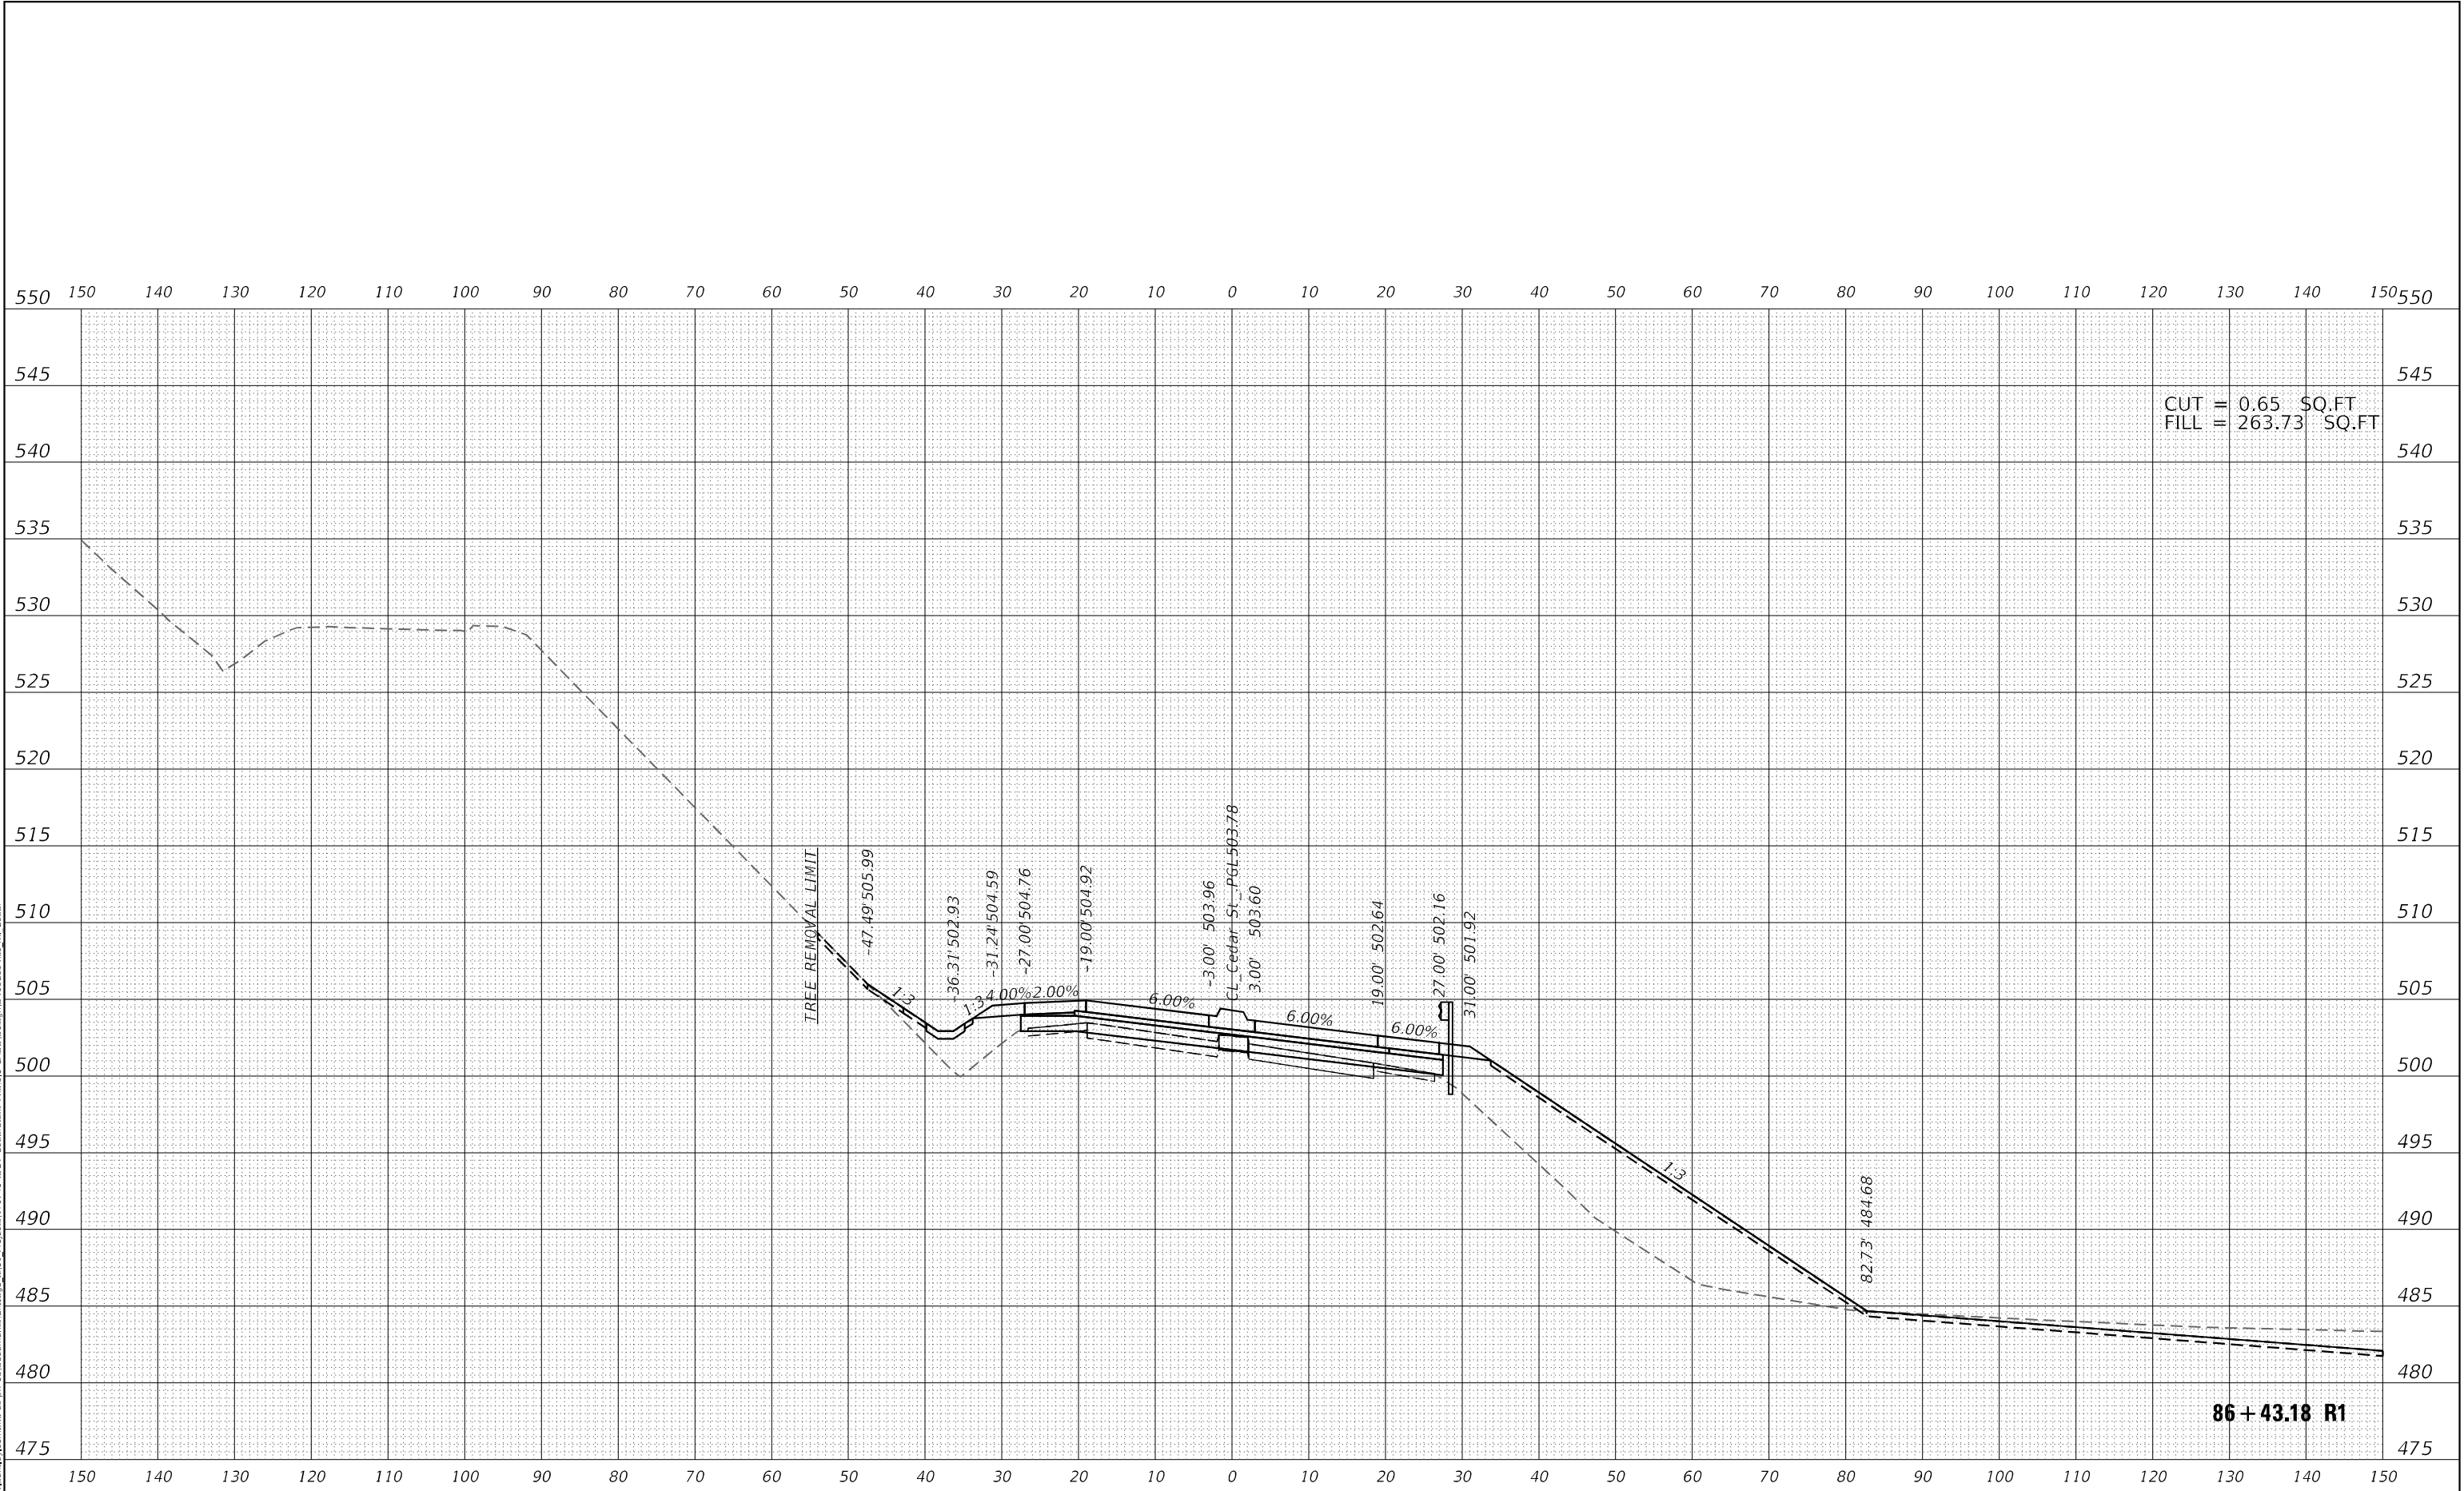


Michael Baker INTERNATIONAL 200 W Adams St, Ste 1800 Chicago, IL 60606 Phone: (312) 707 8770 MBAKERINTL.COM	USER NAME = D1amb		DESIGNED - TOM		REVISED -		STATE OF ILLINOIS DEPARTMENT OF TRANSPORTATION	CEDAR ST. (IL-81L-116) OVER TZPR & IL-29 CROSS SECTIONS – CEDAR STREET				F.A.P. RTE.	SECTION		COUNTY	TOTAL SHEETS	SHEET NO.
	PLOT SCALE = 20,0000' * / in.		DRAWN - TOM		REVISED -							VAR.	13 (HVB, HB-3) BR-1:R		TAZEWELL	1173	929
	PLOT DATE = 6/6/2023		CHECKED - RBB		REVISED -			SCALE: 10:1	SHEET	OF	SHEETS	STA. 86+43.18 R1 TO STA. 86+43.18 R1				CONTRACT NO. 68C55	
			DATE - 06/08/2023		REVISED -								ILLINOIS	FED. AID PROJECT			

FINAL SURVEY	SURVEYED _____	BY _____	DATE _____
NOTE BOOK	PLOTTED _____		
	TEMPLATE _____		
	AREAS _____		
NO. _____	AREAS CHECKED _____		

ORIGINAL SURVEY		SURVEYED _____	BY _____	DATE _____
NOTE BOOK		PLOTTED _____		
		TEMPLATE _____		
		AREAS _____		
NO. _____		AREAS CHECKED _____		

MODEL: PCL_CEDARST	NO.	AREAS CHECKED
--------------------	-----	---------------

FILE NAME: pw:\mb-us-ow-bentlev.com:mb-us-ov-03\Documents\Chicago 11\01 Projects\179740 IDOT CedarStExt PhII.5.0 CADD\Design\ID468C55-xsc.m | Cedar

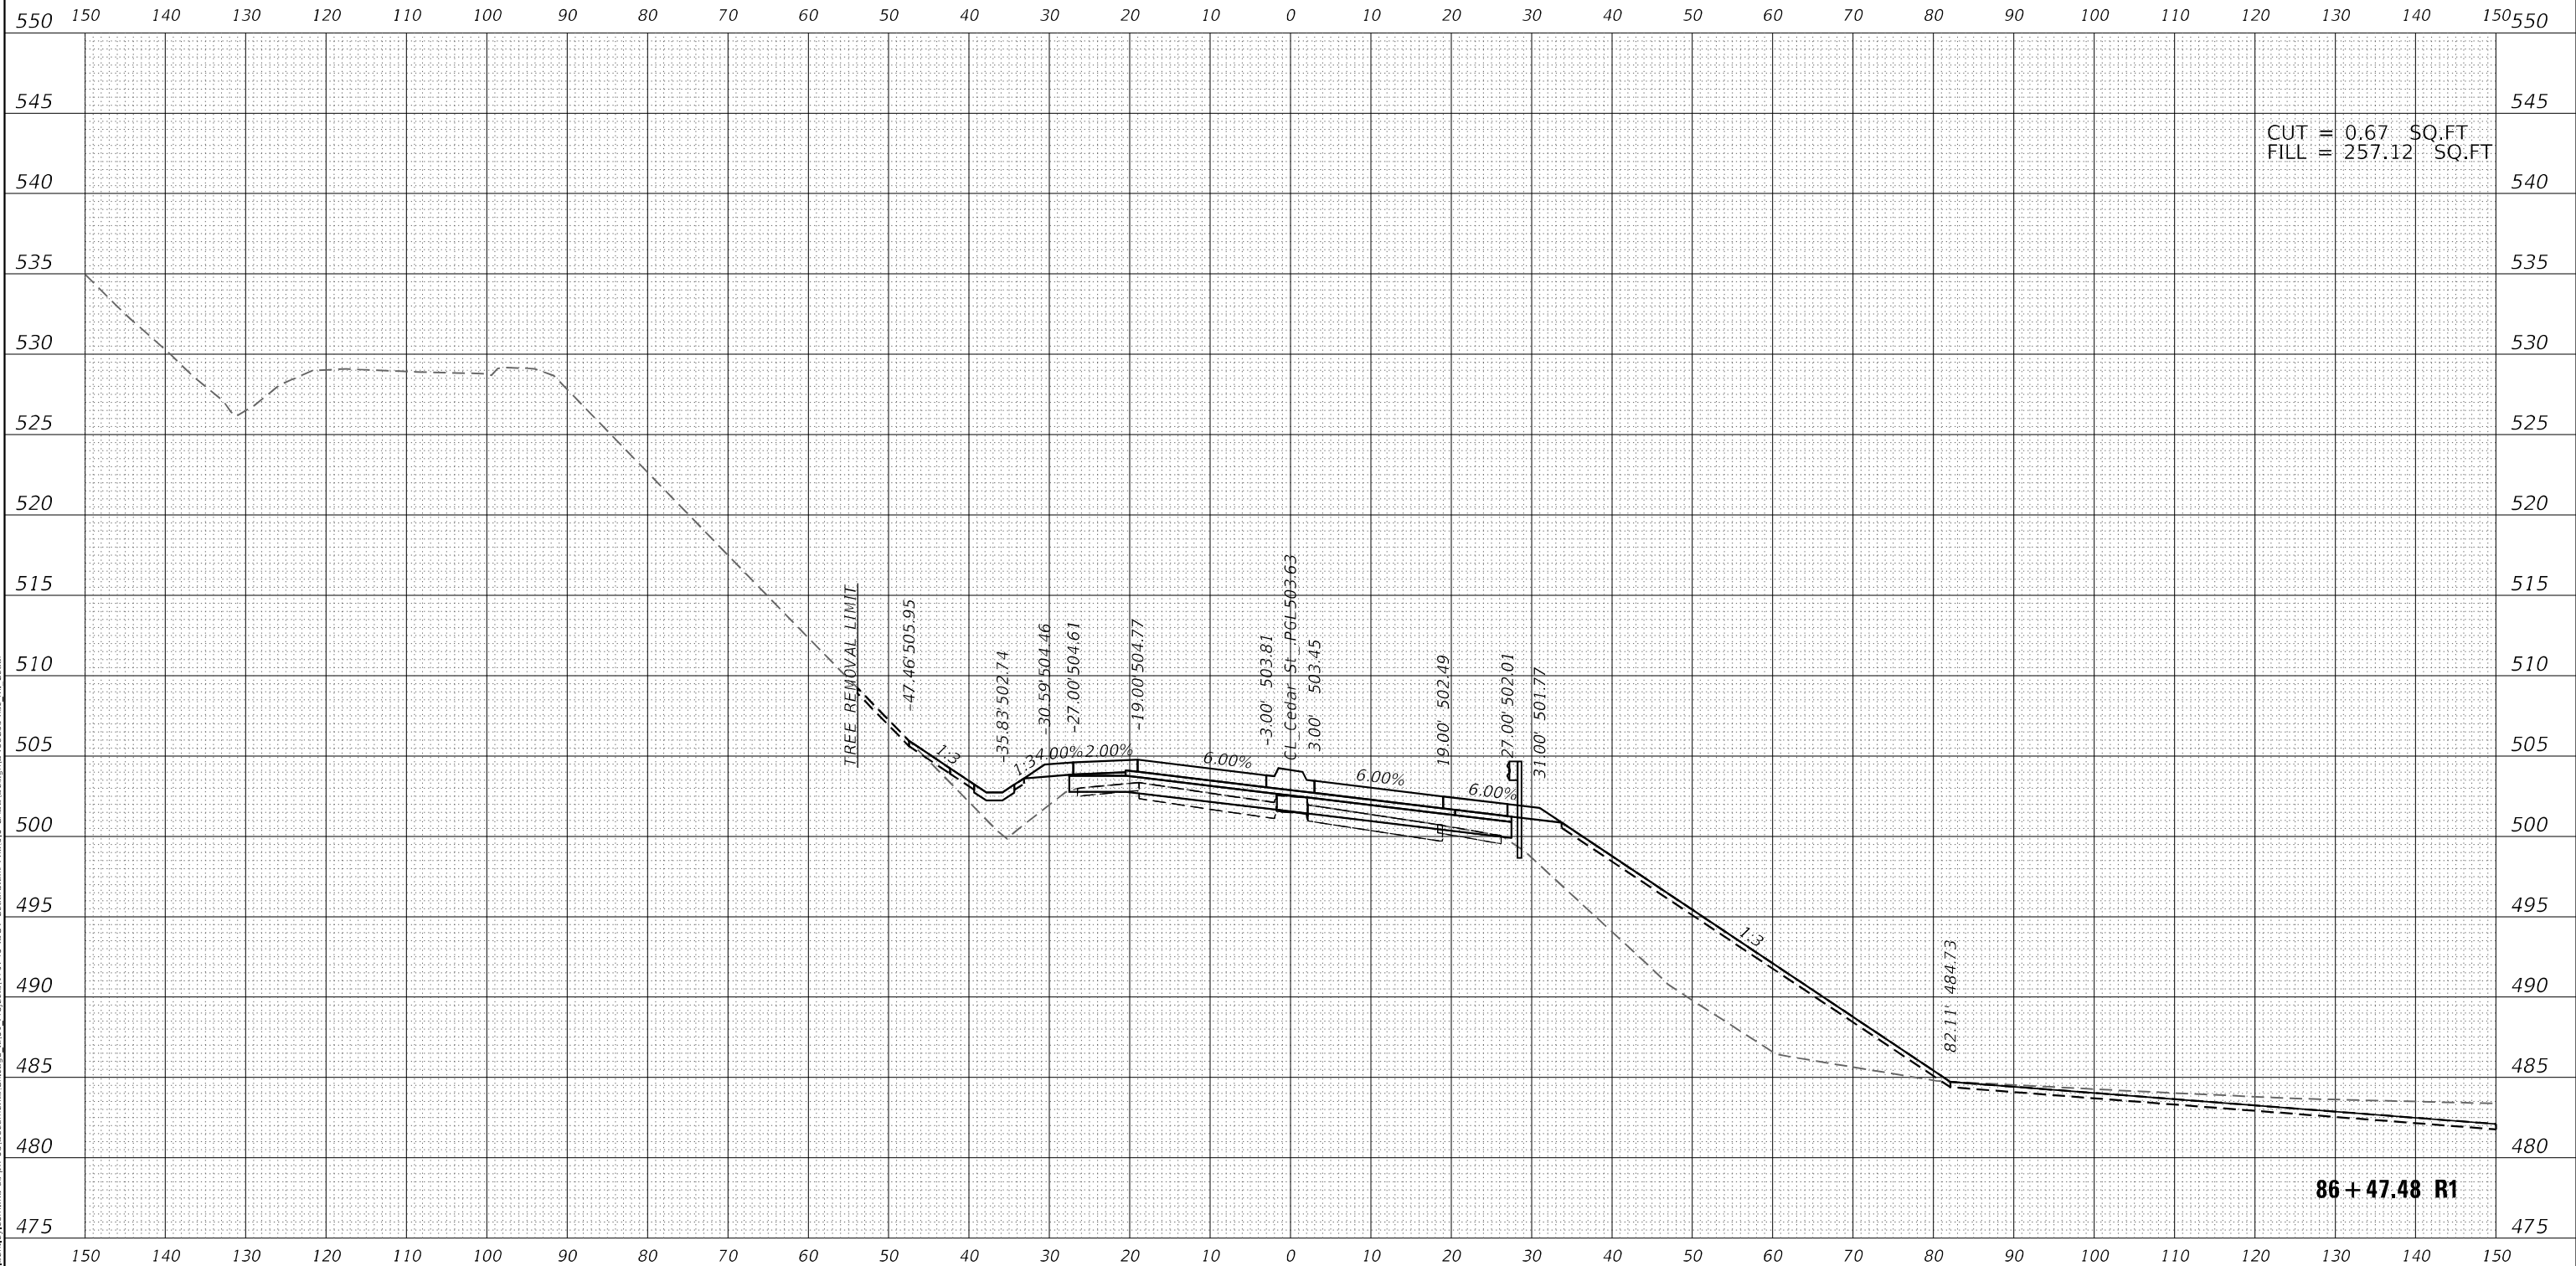


 200 W Adams St, Ste 1800 Chicago, IL 60606 Phone: (312) 707 8770 MBAKERINTL.COM	USER NAME = DLamb DESIGNED - TOM REVISED -	DRAWN - TOM REVISED -	STATE OF ILLINOIS DEPARTMENT OF TRANSPORTATION				CEDAR ST. (IL-8/IL-116) OVER TZPR & IL-29 CROSS SECTIONS – CEDAR STREET				F.A.P. RTE. VAR.	SECTION 13 (HVB, HB-3) BR-1R	COUNTY TAZEWELL	TOTAL SHEETS 1173	SHEET NO. 930
	PLOT SCALE = 20,0000' / in. PLOT DATE = 6/6/2023	CHECKED - RBB DATE = 06/08/2023									REVISED - REVISED -	SCALE: 10:1	SHEET OF	SHEETS	STA. 86+47.48 R1 TO STA. 86+47.48 R1
												ILLINOIS	FED. AID PROJECT		

FINAL SURVEY NO.	SURVEYED BY	DATE

ORIGINAL SURVEY NO.	SURVEYED BY	DATE

MODEL: PCL_CEDAIST
FILE NAME: D:\wmp\bus-bus-bentley.com\mbus-pw\33\Documents\Chicago IL\DOT Projects\179740 IDOT CedarStExt PH15.0 CAD\DOTDesign\048C55.doc.mt Cedar

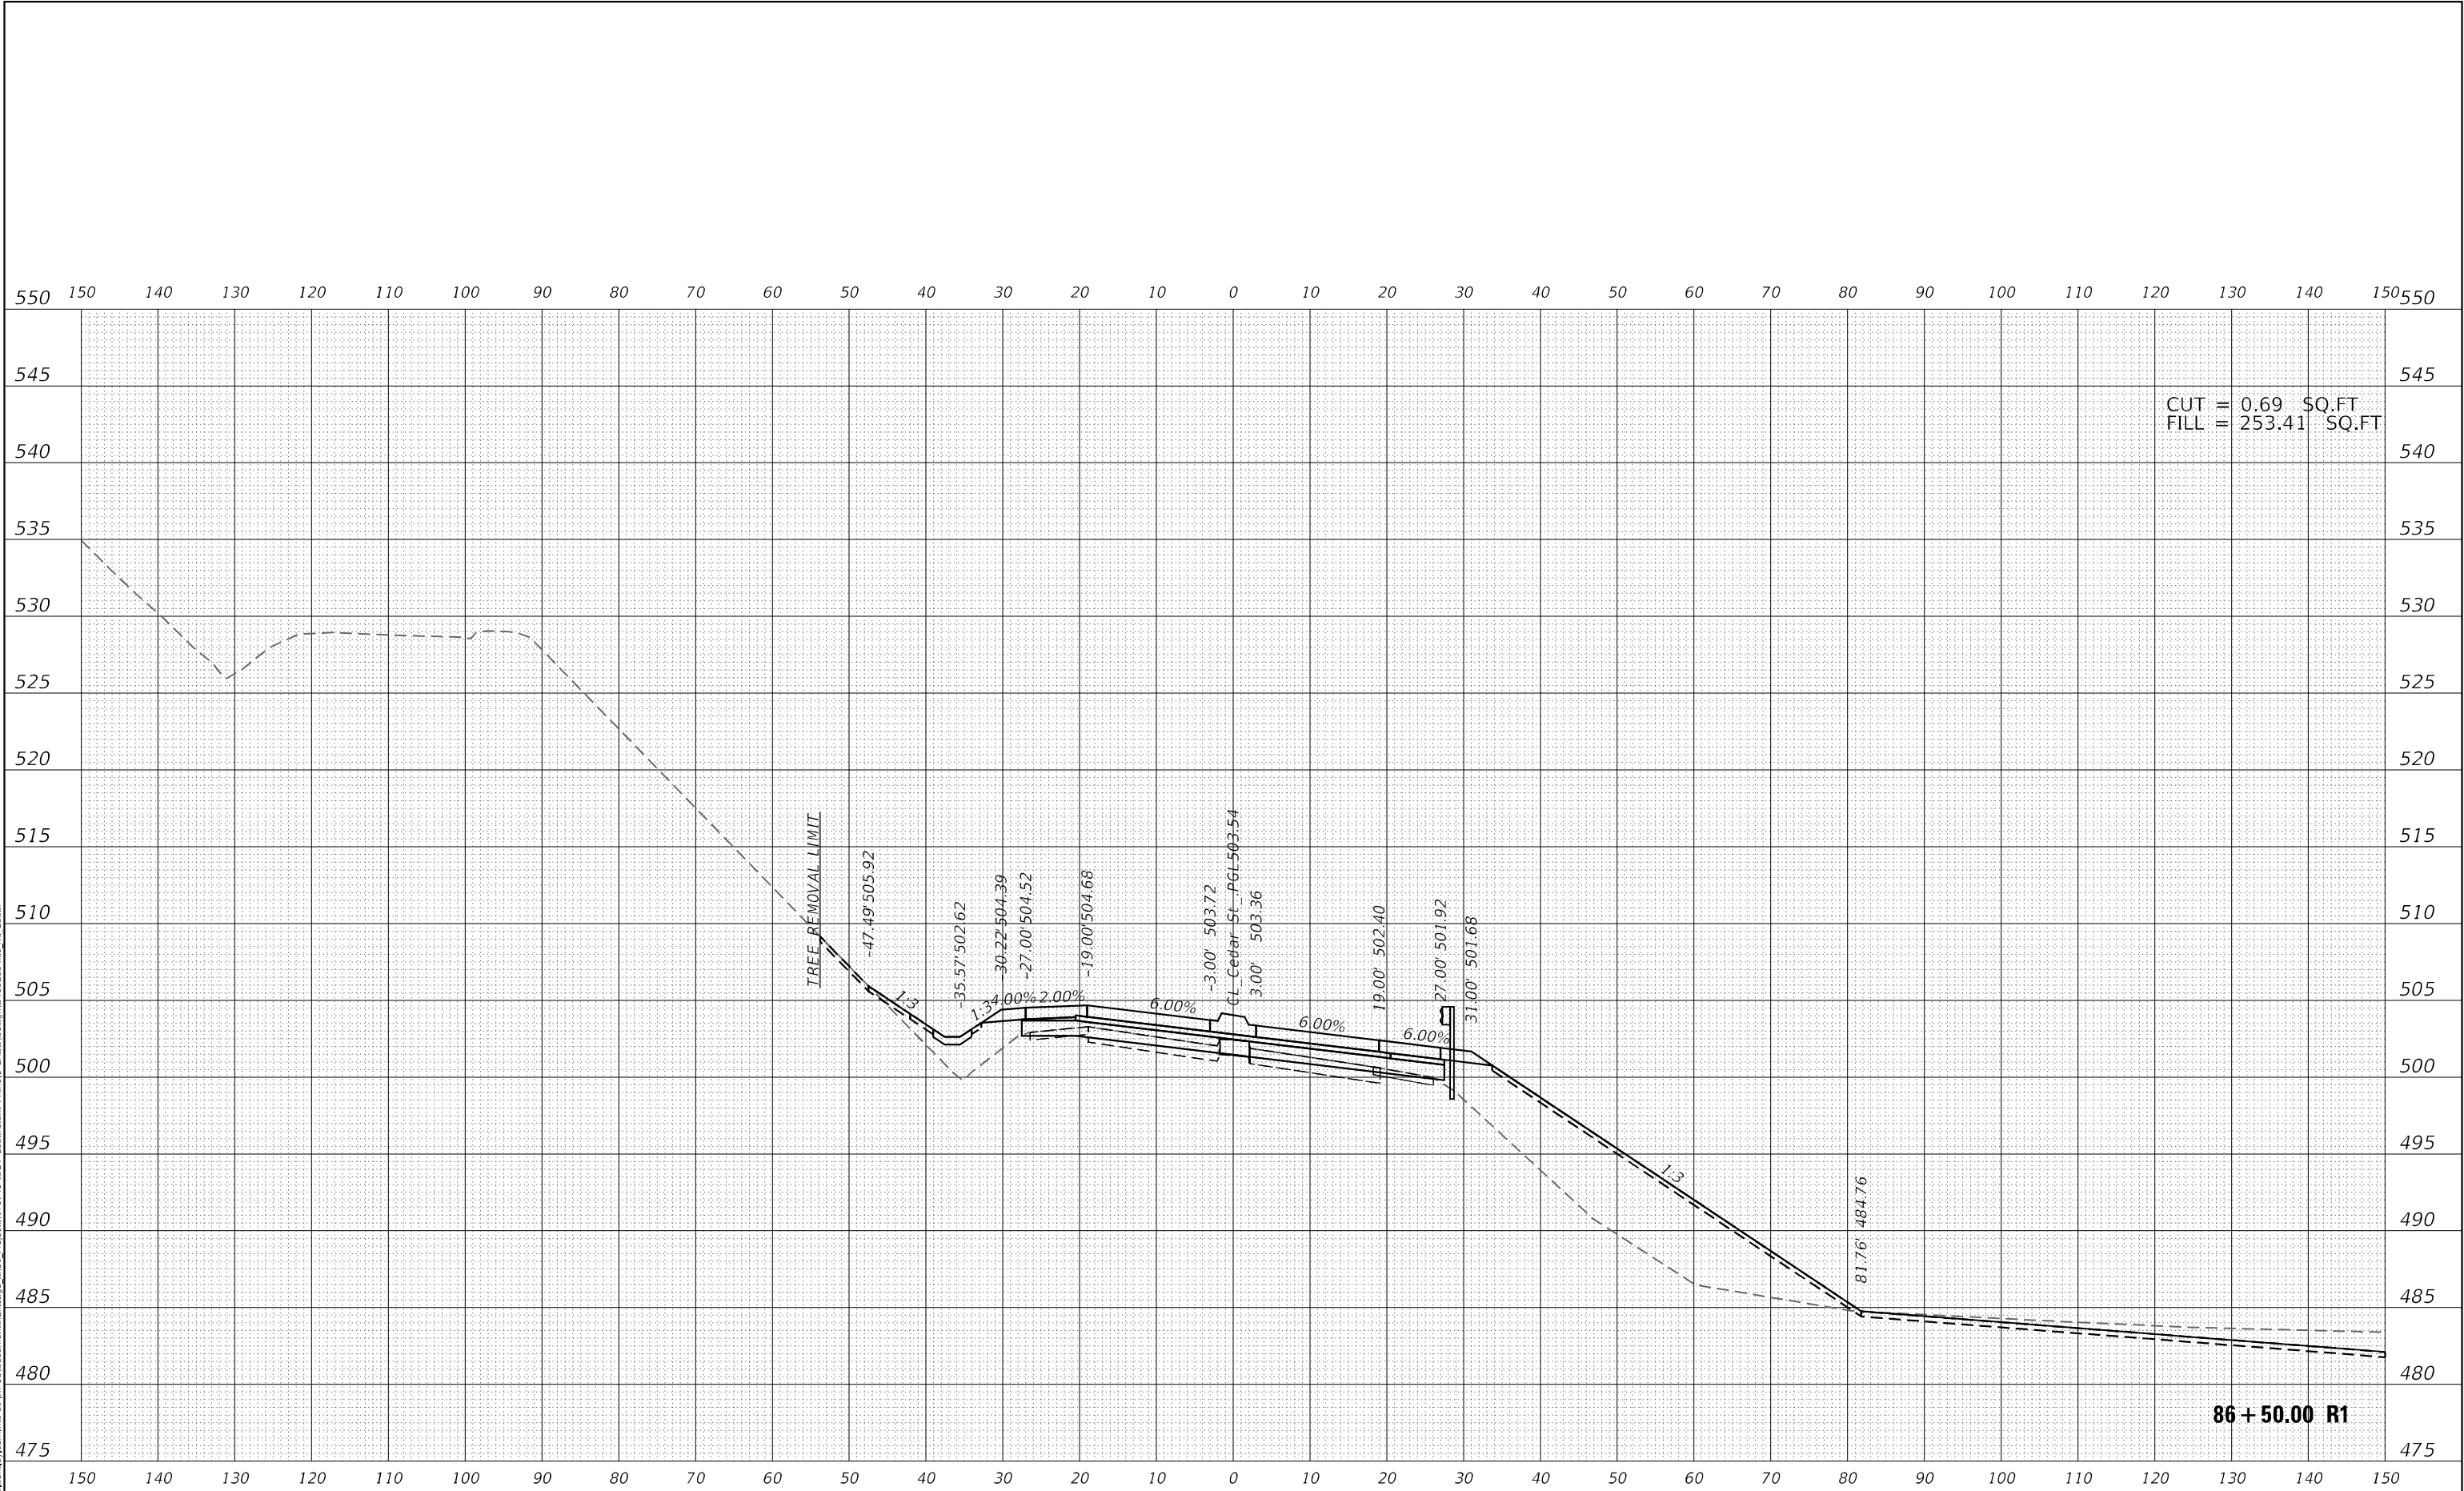


Michael Baker INTERNATIONAL 200 W Adams St, Ste 1800 Chicago, IL 60606 Phone: (312) 707 8770 MBAKERINTL.COM	USER NAME = D1amb		DESIGNED - TOM	REVISED -	STATE OF ILLINOIS DEPARTMENT OF TRANSPORTATION	CEDAR ST. (IL-81L-116) OVER TZPR & IL-29 CROSS SECTIONS - CEDAR STREET		F.A.P. RTE.	SECTION	COUNTY	TOTAL SHEETS	SHEET NO.
	PLOT SCALE = 20,0000' * / in.		DRAWN - TOM	REVISED -		SCALE: 10:1		VAR.	13 (HVB, HB-3) BR-1;R	TAZEWELL	1173	931
	PLOT DATE = 6/6/2023		CHECKED - RBB	REVISED -		SHEET OF SHEETS		CONTRACT NO. 68C55				
			DATE - 06/08/2023	REVISED -		STA. 86+50.00 R1 TO STA. 86+50.00 R1		ILLINOIS		FED. AID PROJECT		

FINAL SURVEY NO.	NO.	SURVEYED DATE	BY	DATE
FINAL SURVEY NO.	NO.	SURVEYED DATE	BY	DATE

ORIGINAL SURVEY NO.	NO.	SURVEYED DATE	BY	DATE
ORIGINAL SURVEY NO.	NO.	SURVEYED DATE	BY	DATE

MODEL: PCL_CEDAIST
FILE NAME: D:\temp\bus-bentley.com\mbus-pw\33\Documents\Chicago IL\DOT Projects\179740 IDOT CedarStExt PH15.0 CAD\Design\048C55.doc.mt Cedar

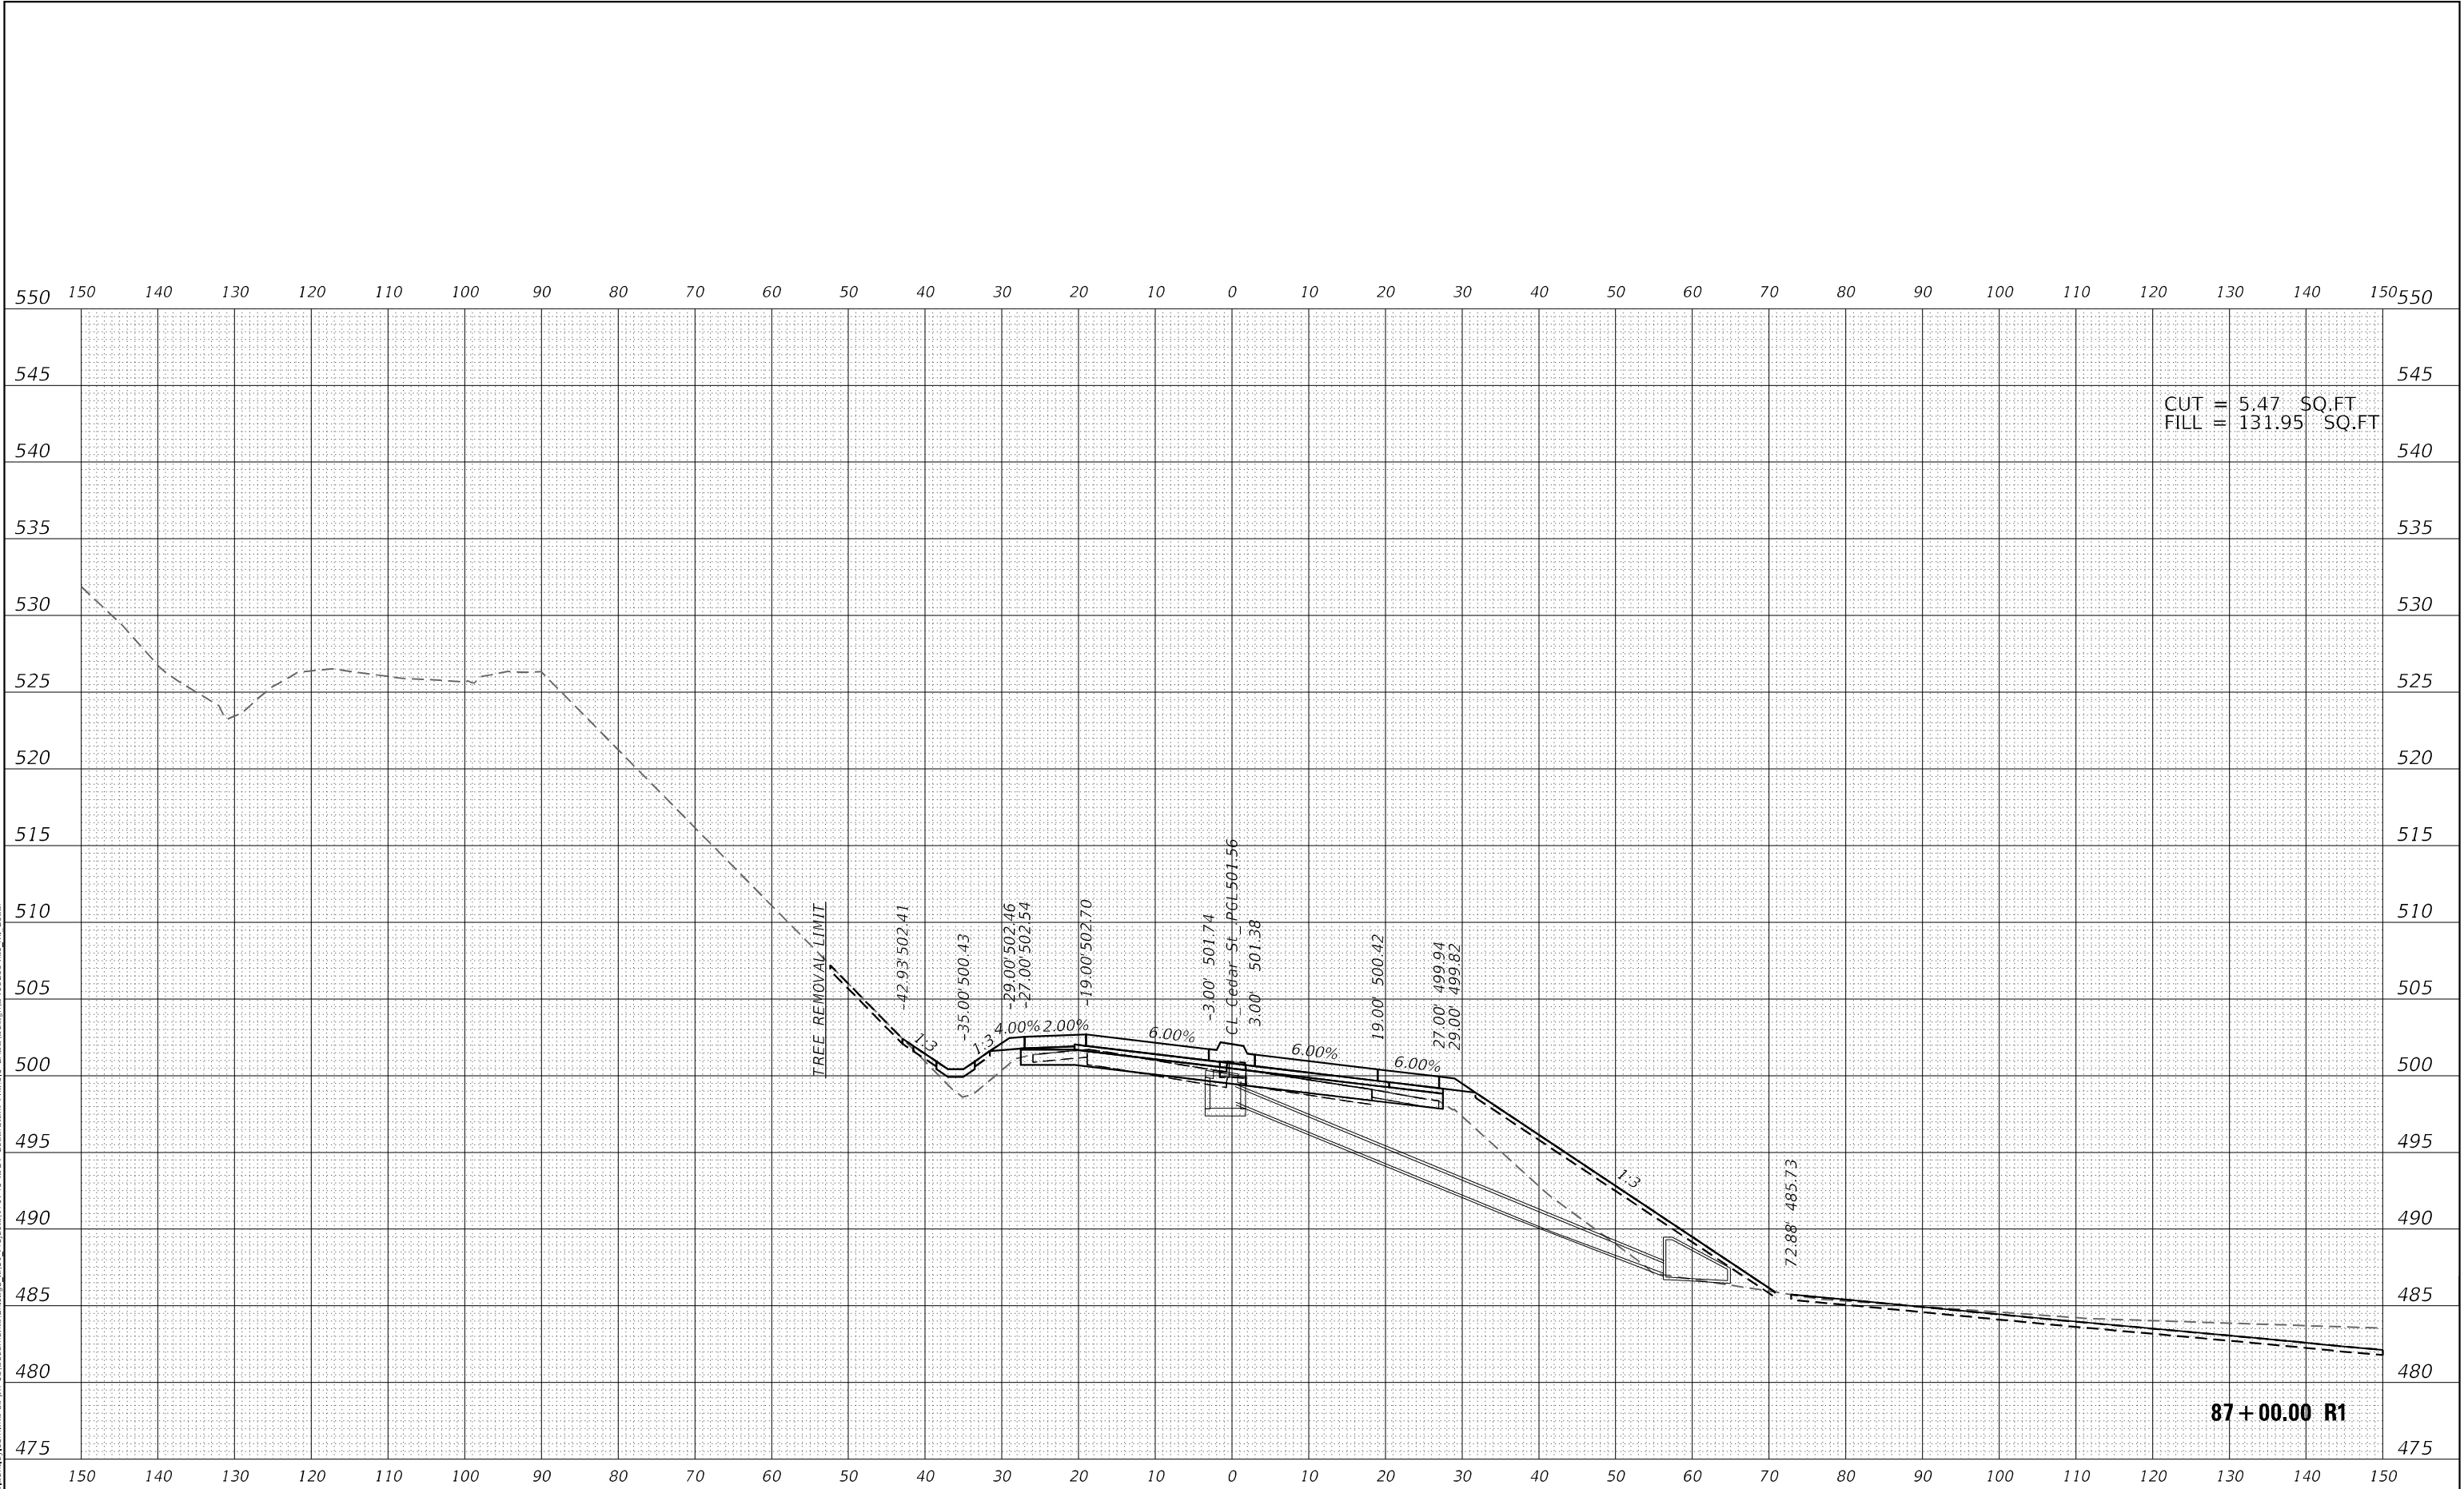


Michael Baker INTERNATIONAL 200 W Adams St, Ste 1800 Chicago, IL 60606 Phone: (312) 707 8770 MBAKERINTL.COM	USER NAME = D1amb PLOT SCALE = 20,0000 * / in. PLOT DATE = 6/6/2023	DESIGNED - TOM	REVISED -	STATE OF ILLINOIS DEPARTMENT OF TRANSPORTATION	CEDAR ST. (IL-81L-116) OVER TZPR & IL-29 CROSS SECTIONS - CEDAR STREET	SCALE: 10:1	SHEET OF SHEETS	STA. 87+00.00 R1 TO STA. 87+00.00 R1	F.A.P. RTE.	SECTION	COUNTY	TOTAL SHEETS	SHEET NO.
		DRAWN - TOM	REVISED -						VAR.	13 (HVB, HB-3) BR-1;R	TAZEWELL	1173	932
		CHECKED - RBB	REVISED -						CONTRACT NO. 68C55				
		DATE - 06/08/2023	REVISED -						ILLINOIS FED. AID PROJECT				

FINAL SURVEY	BY _____		DATE _____
	SURVEYED _____		
NOTE BOOK	PLOTTED _____		
	TEMPLATE _____		
NO. _____	AREAS _____		
	AREAS CHECKED _____		

ORIGINAL SURVEY			BY	DATE
NOTE BOOK			SURVEYED	
			PLOTTED	
NO.			TEMPLATE	
			AREAS	
			AREAS CHECKED	

MODEL: PCL_CEDA1ST
FILE NAME: D:\mmb-us-bentley\commbus-pw\33\Documents\Chicago IL\DOT Projects\179740 IDOT CedarStExt PH15.0 CAD\Design\048C55.doc.mtl Cedar

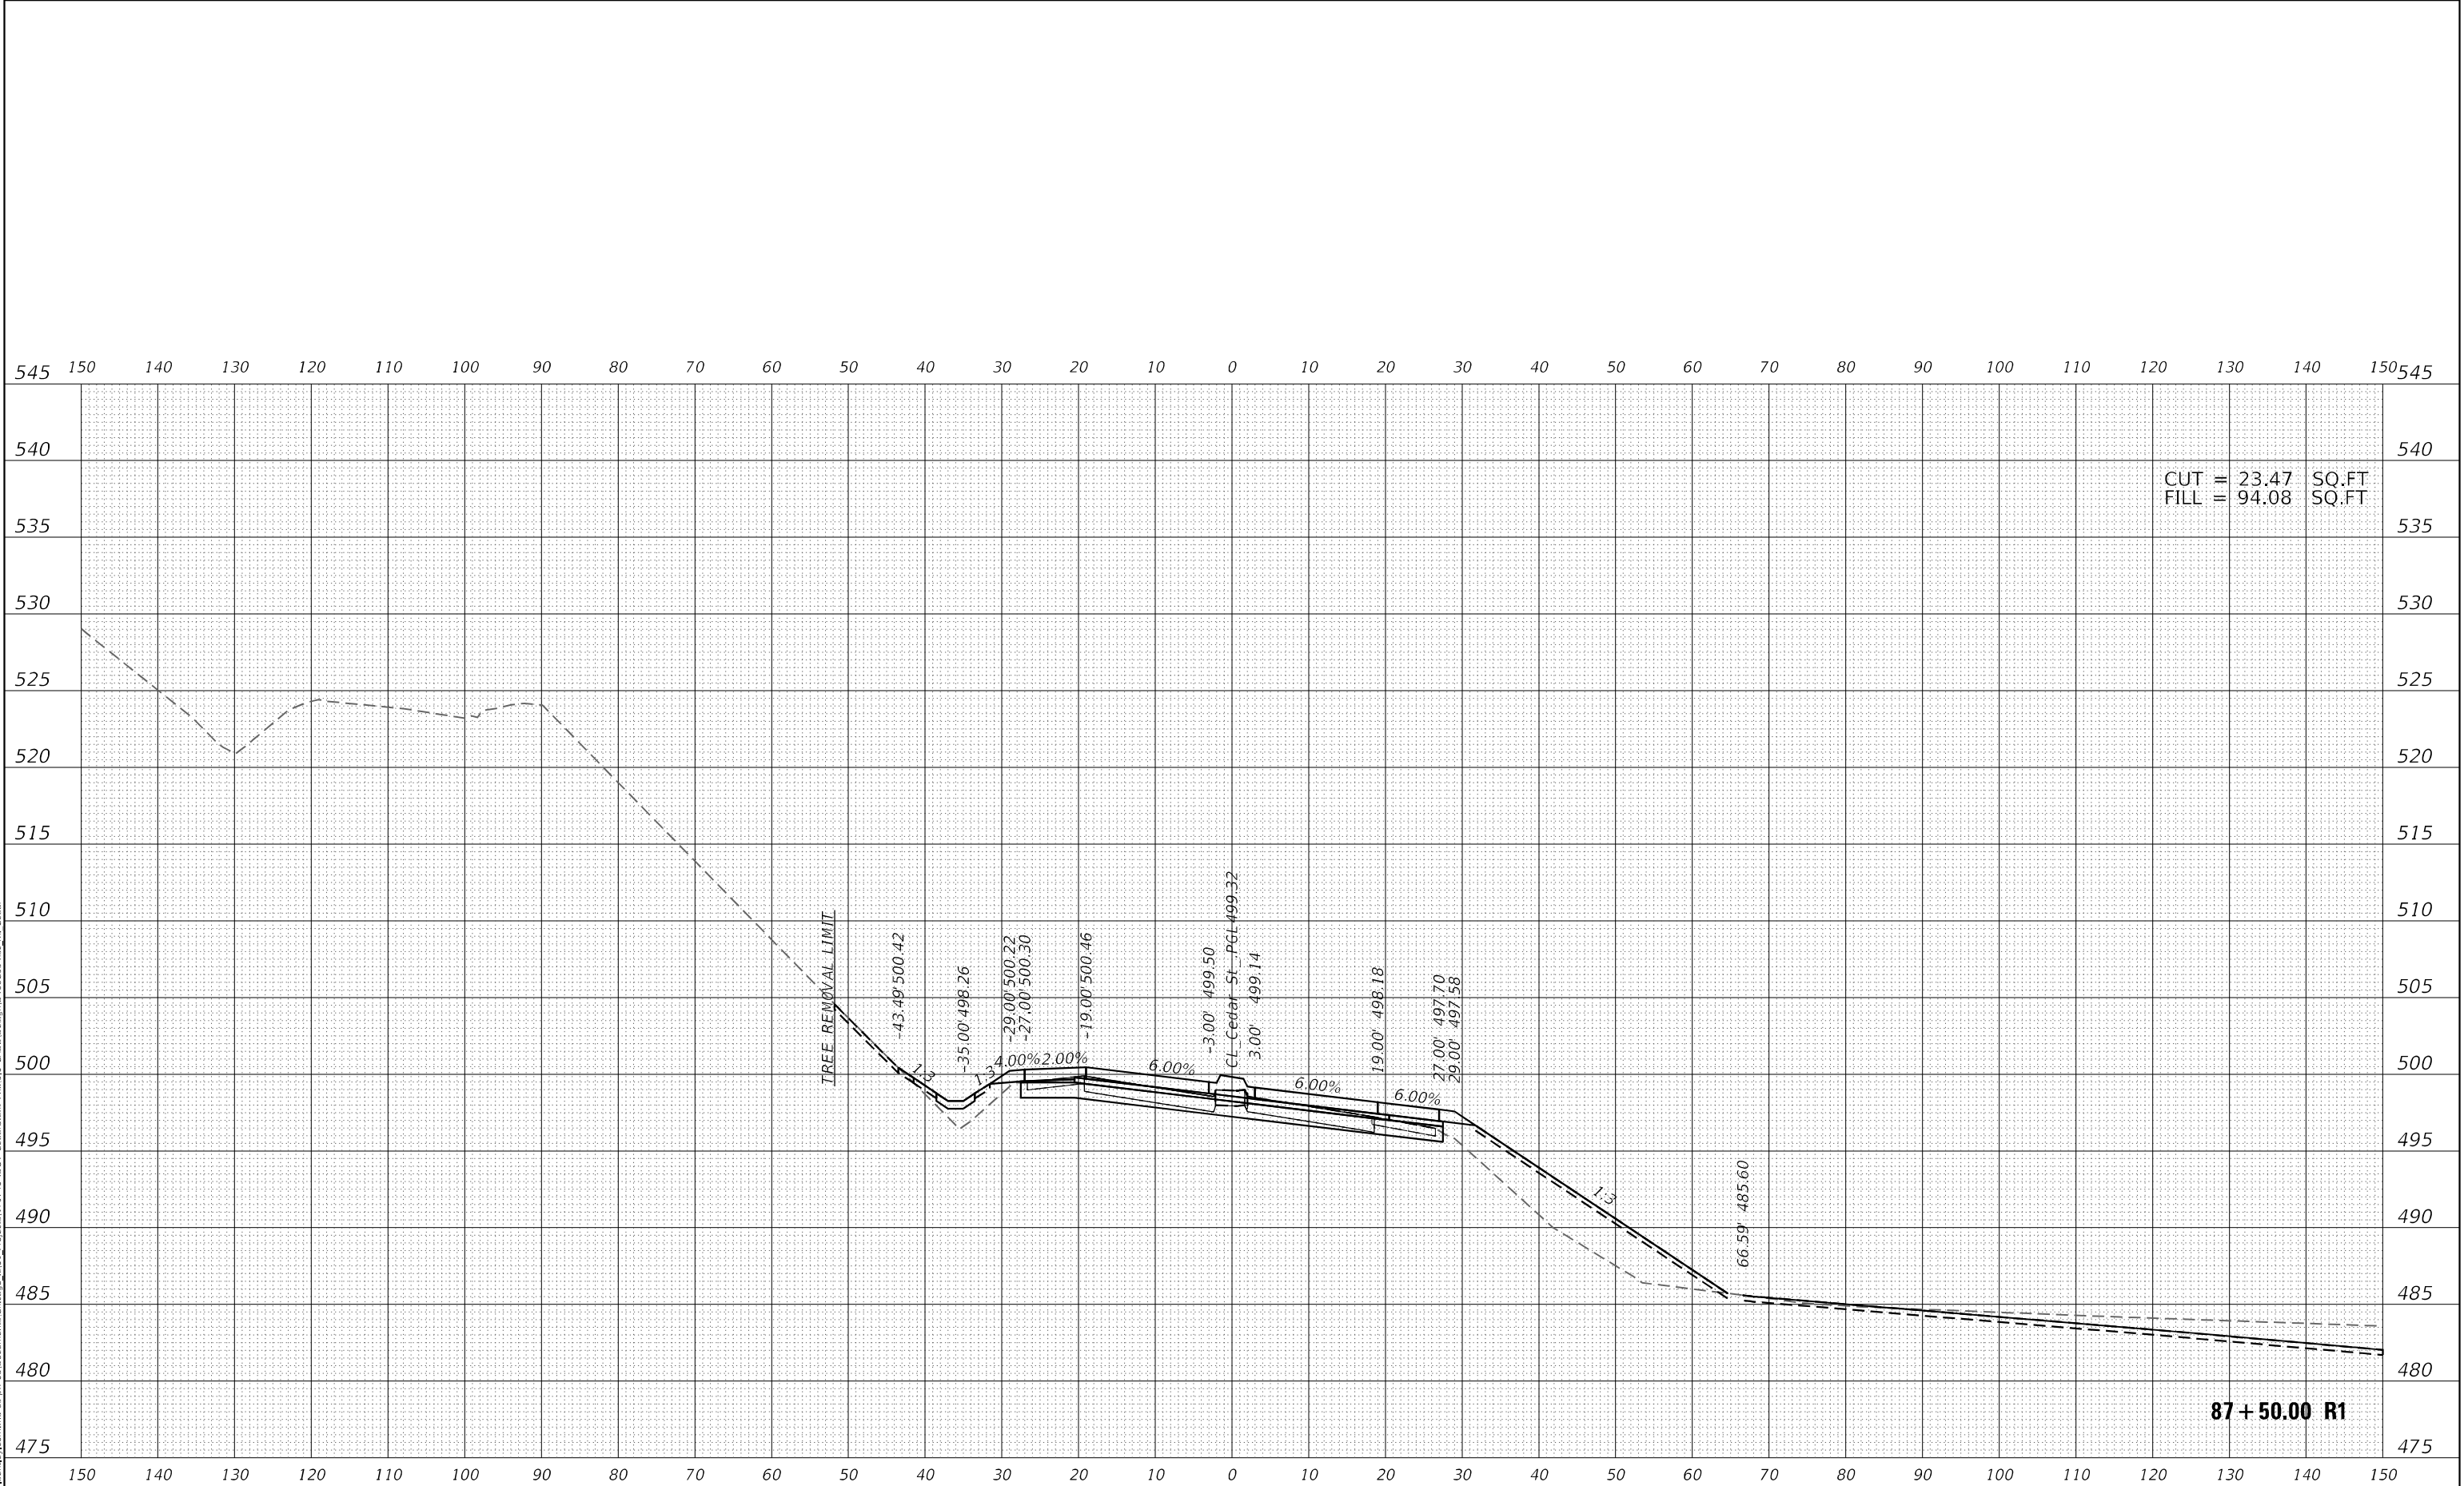

Michael Baker INTERNATIONAL 200 W Adams St, Ste 1800 Chicago, IL 60606 Phone: (312) 707 8770 MBAKERINTL.COM	USER NAME = D1amb		DESIGNED - TOM	REVISED -	STATE OF ILLINOIS DEPARTMENT OF TRANSPORTATION	CEDAR ST. (IL-81L-116) OVER TZPR & IL-29 CROSS SECTIONS – CEDAR STREET				F.A.P. RTE.	SECTION	COUNTY	TOTAL SHEETS	SHEET NO.
	DRAWN - TOM		CHECKED - RBB	REVISED -		VAR.	13 (HVB, HB-3) BR-1;R	TAZEWELL	1173	933				
	PLOT SCALE = 20,0000' * / in.		DATE - 06/08/2023	REVISED -		CONTRACT NO. 68C55								
	PLOT DATE = 6/6/2023					ILLINOIS FED. AID PROJECT								
						SCALE: 10:1	SHEET OF SHEETS	STA. 87+50.00 R1 TO STA. 87+50.00 R1						

ORIGINAL SURVEY		SURVEYED _____	BY _____	DATE _____
NOTE BOOK		PLOTTED _____		
		TEMPLATE _____		
		AREAS _____		
NO. _____		AREAS CHECKED _____		

Michael Baker
INTERNATIONAL

USER NAME	= DLamb
PLOT SCALE	= 20,000
PLOT DATE	= 6/6/202

1" / in.

DESIGNED	-	T
DRAWN	-	T
CHECKED	-	F
DATE	-	C

OM
OM
BB
6/08/2023

REVISED	-
REVISED	-
REVISED	-
REVISED	-

SCALE: 10:1	SHEET	OF	SHEETS	STA. 88+00.00 R1 TO STA. 88+00.00 R1
-------------	-------	----	--------	--------------------------------------


F.A.P. RTE.	SECTION	COUNTY	TOTAL SHEETS	SHEET NO.
VAR.	13 (HVB, HB-3) BR-1;R	TAZEWELL	1173	934
		CONTRACT NO. 68C55		
ILLINOIS		FED. AID PROJECT		

FINAL SURVEY	SURVEYED _____	BY _____	DATE _____
NOTE BOOK	PLOTTED _____		
	TEMPLATE _____		
	AREAS _____		
NO. _____	AREAS CHECKED _____		

ORIGINAL SURVEY		BY _____	DATE _____
NOTE BOOK	SURVEYED _____		
	PLOTTED _____		
	TEMPLATE _____		
	AREAS _____		
NO. _____	AREAS CHECKED _____		

MODEL: PCL_CEDARST

NO. _____	AREAS CHECKED _____
-----------	---------------------

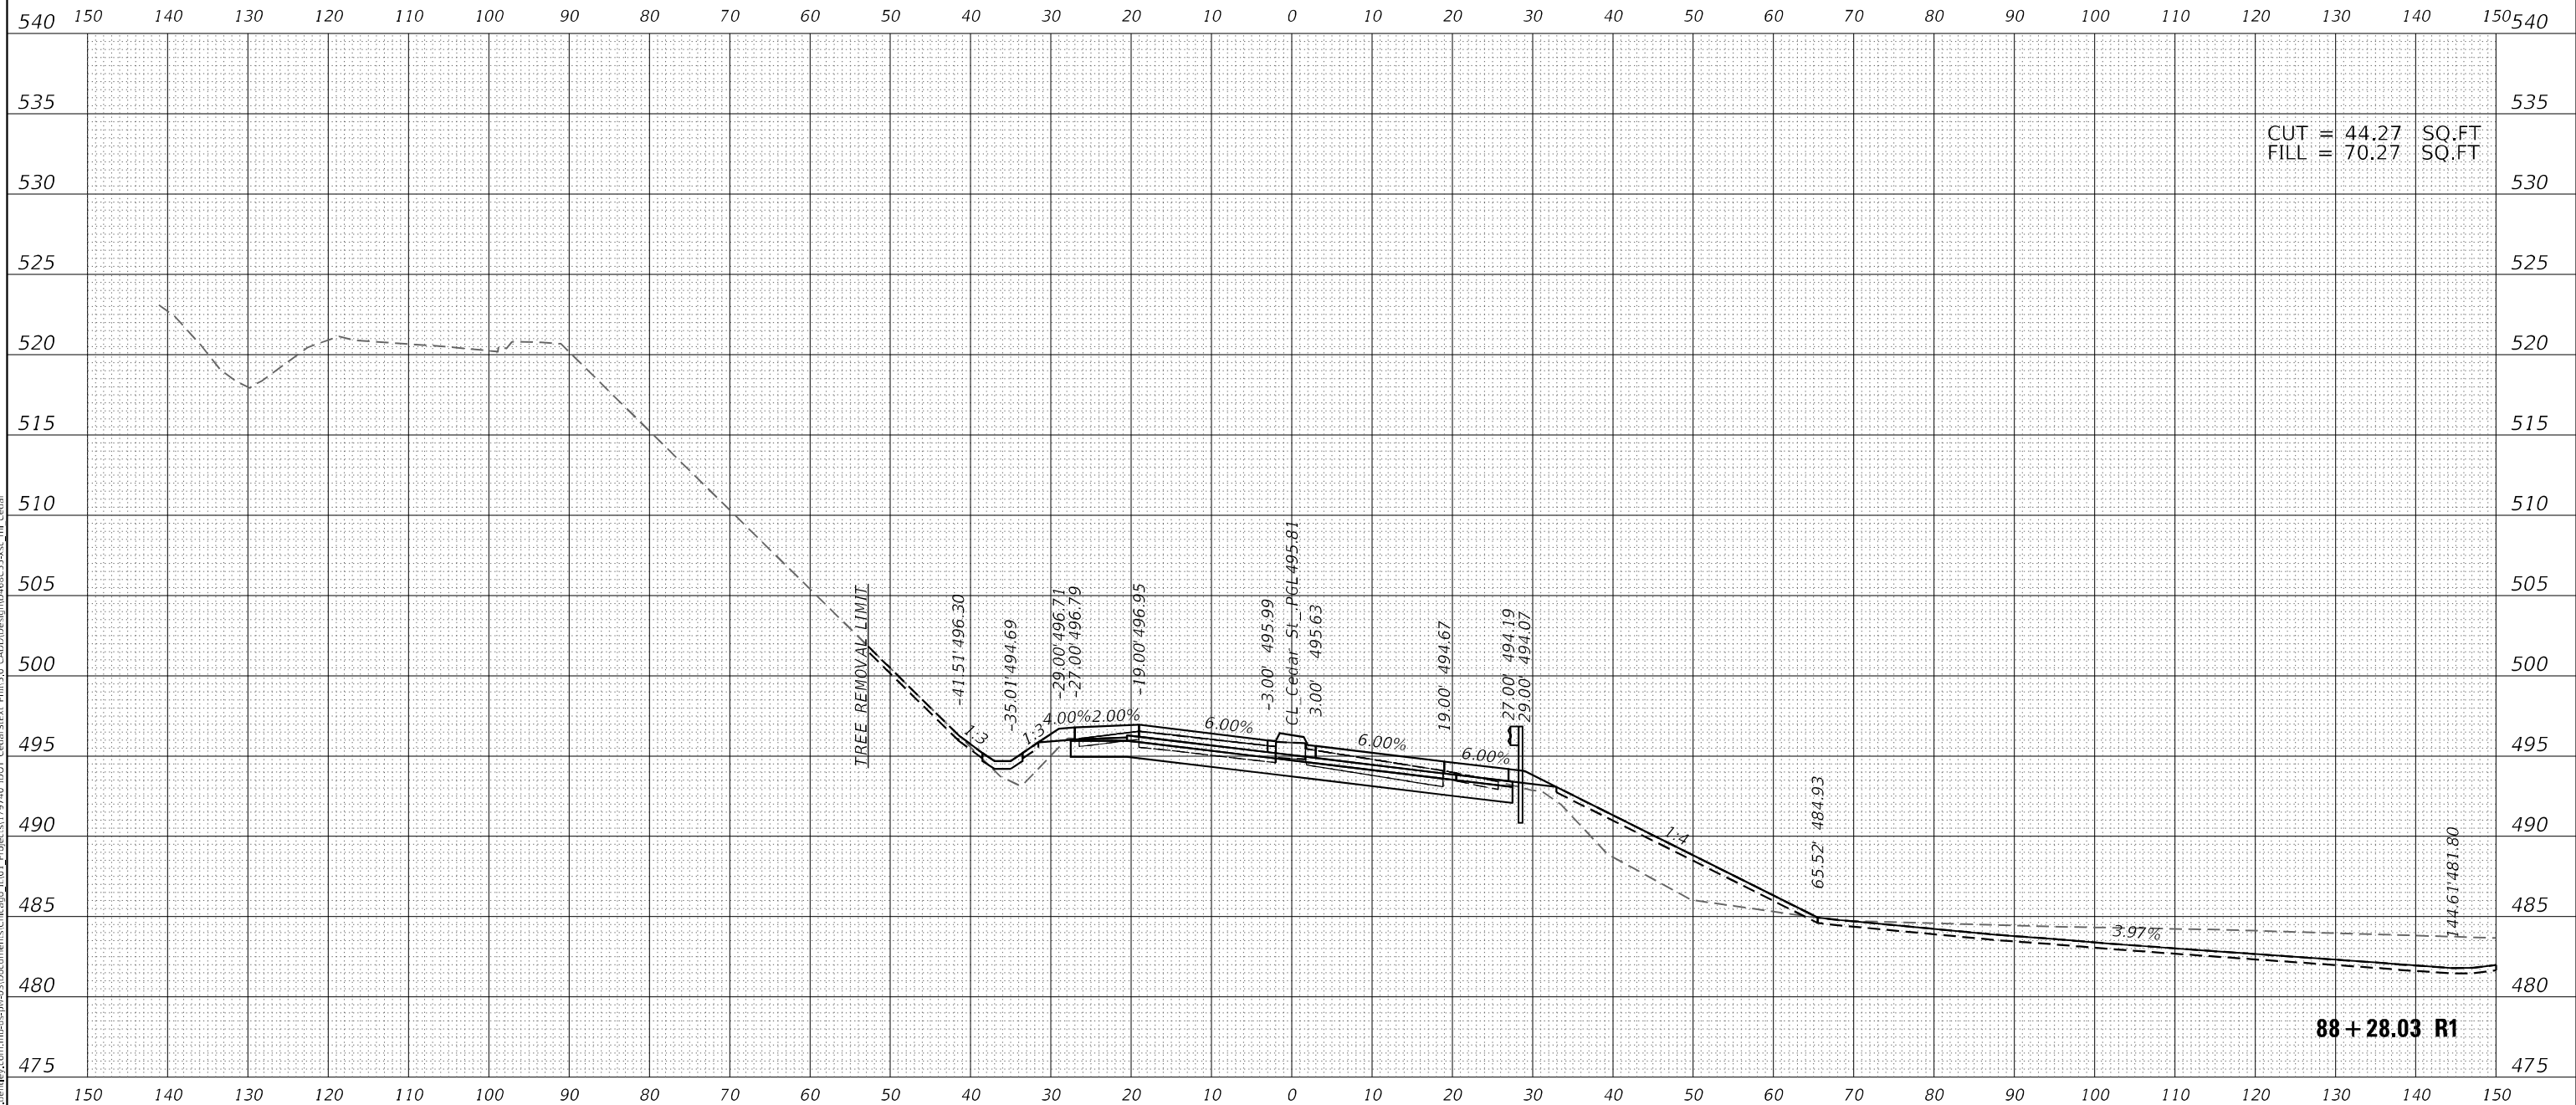

Michael Baker INTERNATIONAL 200 W Adams St, Ste 1800 Chicago, IL 60606 Phone: (312) 707-8770 MBAKERINTL.COM	USER NAME = DLamb	DESIGNED - TOM	REVISED -	STATE OF ILLINOIS DEPARTMENT OF TRANSPORTATION	CEDAR ST. (IL-8/IL-116) OVER TZPR & IL-29				F.A.P. RTE.	SECTION	COUNTY	TOTAL SHEETS	SHEET NO.	
		DRAWN - TOM	REVISED -		CROSS SECTIONS – CEDAR STREET				VAR.	13 (HVB, HB-3) BR-1/R	TAZEWELL	1173	935	
	PLOT SCALE = 20,000' = 1" / 100'	CHECKED - RBB	REVISED -		SCALE: 10:1				SHEET OF SHEETS		STA. 88+28.03 R1 TO STA. 88+28.03 R1			
	PLOT DATE = 6/6/2023	DATE = 06/08/2023	REVISED -								CONTRACT NO. 68C55			
									ILLINOIS		FED. AID PROJECT			


ORIGINAL SURVEY		SURVEYED _____	BY _____	DATE _____
NOTE BOOK		PLOTTED _____		
		TEMPLATE _____		
		AREAS _____		
NO. _____		AREAS CHECKED _____		

Michael Baker INTERNATIONAL	200 W Adams St, Ste 1800 Chicago, IL 60606 Phone: (312) 707 8770 MBAKERINTL.COM		USER NAME = D1amb	DESIGNED - TOM	REVISED -	STATE OF ILLINOIS DEPARTMENT OF TRANSPORTATION	CEDAR ST. (IL-84L-116) OVER TZPR & IL-29 CROSS SECTIONS – CEDAR STREET				F.A.P. RTE.	SECTION	COUNTY	TOTAL SHEETS	SHEET NO.
	PLOT SCALE = 20,000' = 1" = 20,000' / in.	DRAWN - TOM	REVISED -	VAR.	13 (HVB, HB-3) BR-1;R						TAZEWELL	1173	936		
	PLOT DATE = 6/6/2023	CHECKED - RBB	REVISED -	CONTRACT NO. 68C55											
		DATE = 06/08/2023	REVISED -	SCALE: 10:1	SHEET		OF	SHEETS	STA. 88+50.00 R1 TO STA. 88+50.00 R1	ILLINOIS	FED. AID PROJECT				

FINAL SURVEY	NO.	SURVEYED PLOTTED NOTE BOOK AREAS CHECKED	BY	DATE

ORIGINAL SURVEY	NO.	SURVEYED PLOTTED NOTE BOOK AREAS CHECKED	BY	DATE

MODEL: PCL_CEDAIST
FILE NAME: D:\mmb-us-bentley\commbus-us-pw\33\Documents\Chicago\110\Projects\179740\DOT_CedarStExt_P115.0_CADD\Design\048C55.sxc.mtl Cedar

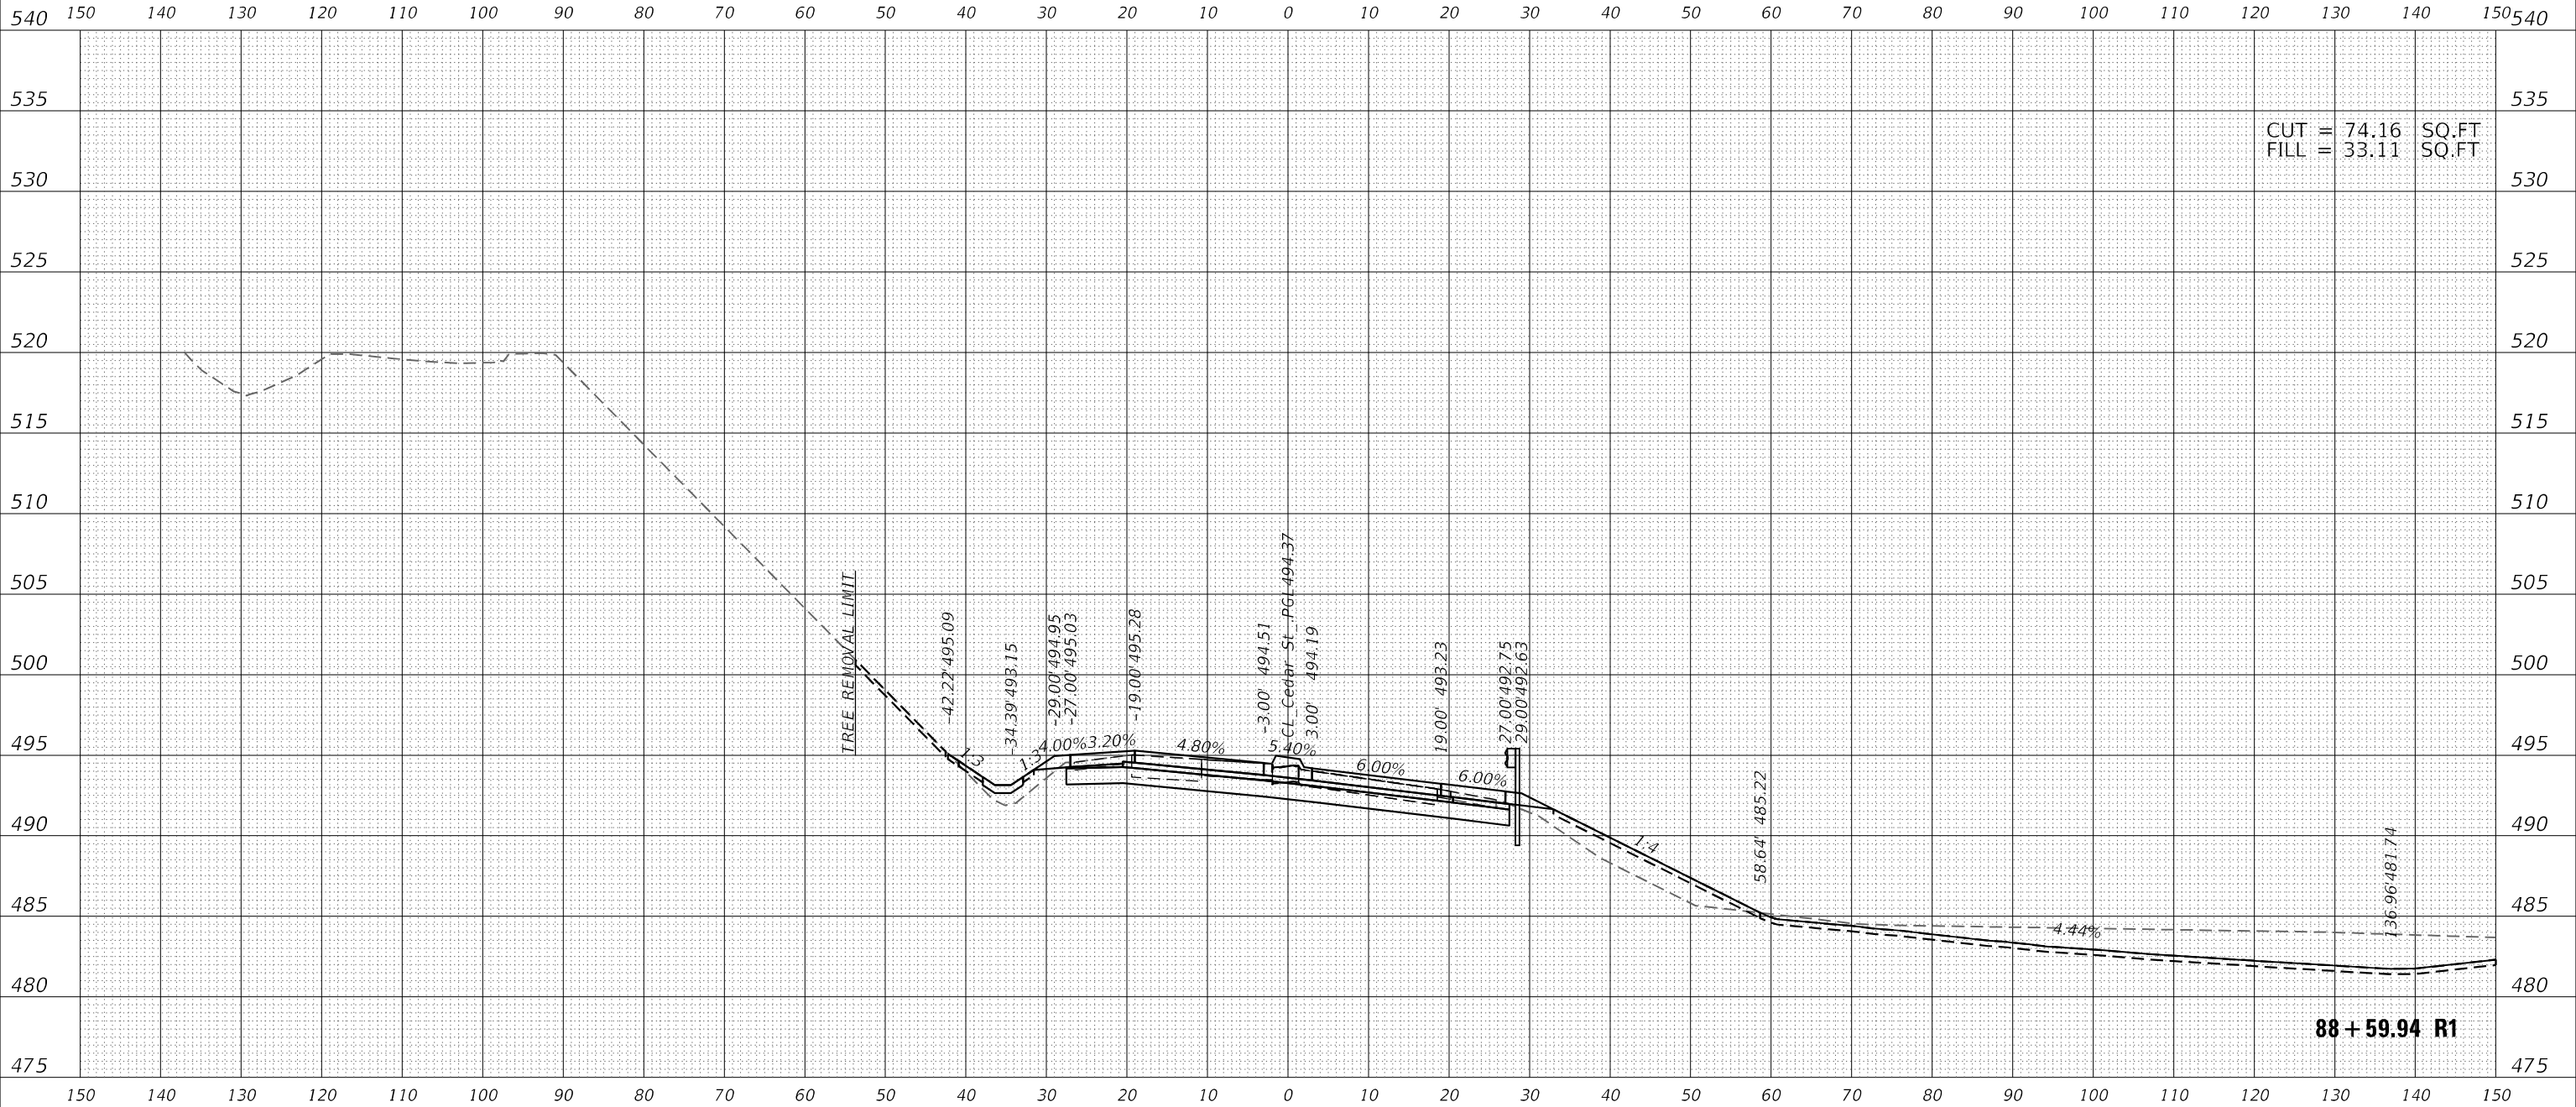

Michael Baker
INTERNATIONAL

200 W Adams St, Ste 1800
Chicago, IL 60606
Phone: (312) 707 8770
MBAKERINTL.COM

USER NAME = D1amb	DESIGNED - TOM	REVISED -
	DRAWN - TOM	REVISED -
PLOT SCALE = 20,0000' * / in.	CHECKED - RBB	REVISED -
PLOT DATE = 6/6/2023	DATE - 06/08/2023	REVISED -

STATE OF ILLINOIS
DEPARTMENT OF TRANSPORTATION

CEDAR ST. (IL-81L-116) OVER TZPR & IL-29
CROSS SECTIONS - CEDAR STREET

SCALE: 10:1


SHEET OF SHEETS

STA. 88+59.94 R1 TO STA. 88+59.94 R1

F.A.P. RTE.	SECTION	COUNTY	TOTAL SHEETS	SHEET NO.
VAR.	13 (HVB, HB-3) BR-1:R	TAZEWELL	1173	937
CONTRACT NO. 68C55				
ILLINOIS FED. AID PROJECT				

ORIGINAL SURVEY		BY _____	DATE _____
NOTE BOOK	SURVEYED _____		
	PLOTTED _____		
	TEMPLATE _____		
	AREAS _____		
NO. _____	AREAS CHECKED _____		

MODEL: PBL_RAMP_A	NO.	AREAS CHECKED

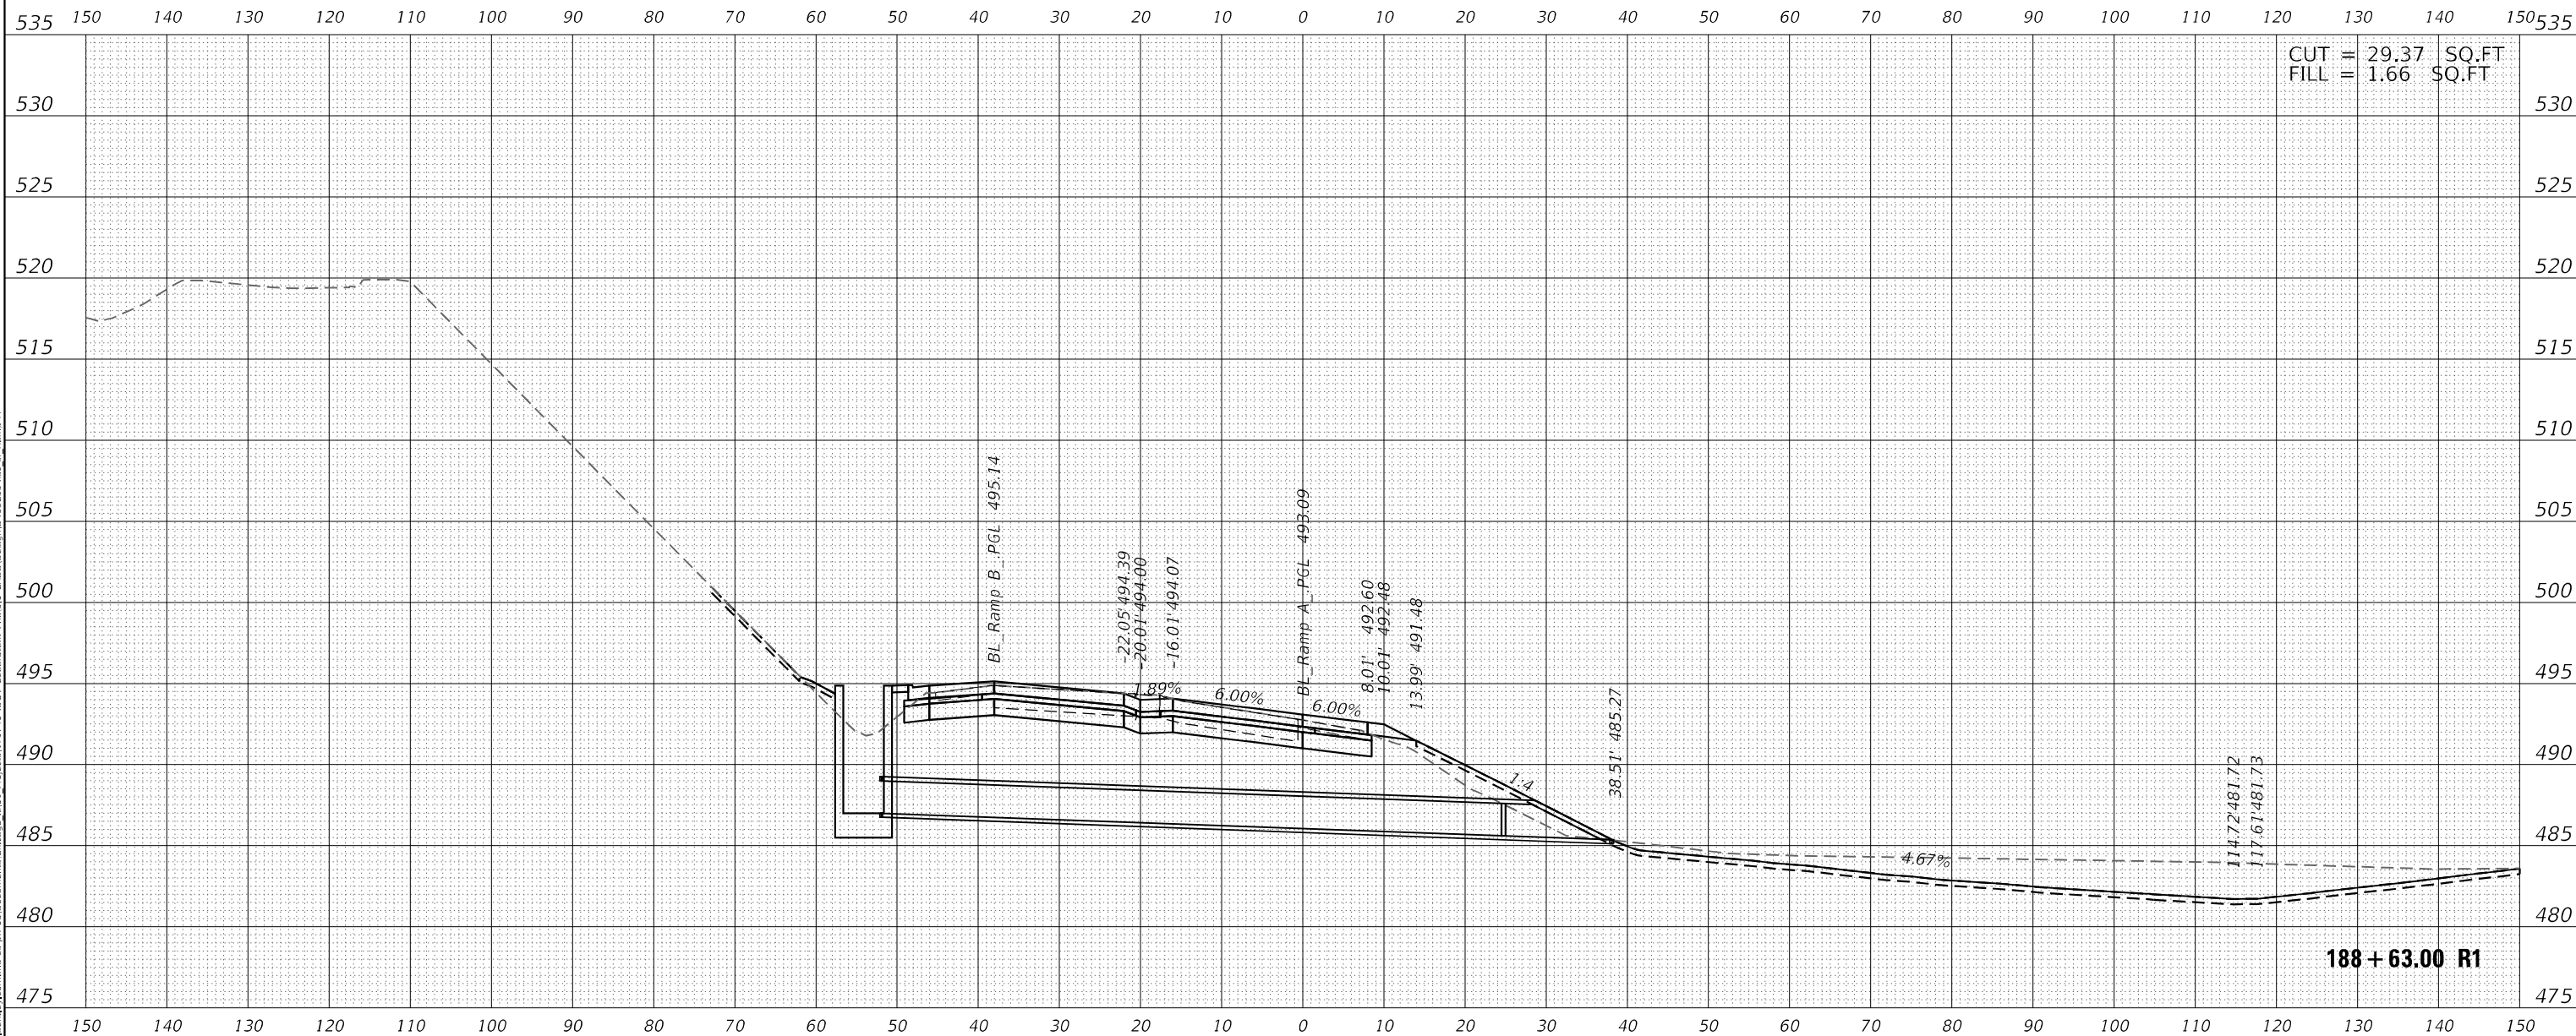


Michael Baker INTERNATIONAL 200 W Adams St. Ste 1800 Chicago, IL 60606 Phone: (312) 707 8770 MBAKERINTL.COM	USER NAME = DLamb	DESIGNED - TOM	REVISED -	STATE OF ILLINOIS DEPARTMENT OF TRANSPORTATION	CEDAR ST. (IL-8/IL-116) OVER TZPR & IL-29 CROSS SECTIONS – RAMP A				F.A.P. RTE.	SECTION	COUNTY	TOTAL SHEETS	SHEET NO.
		DRAWN - TOM	REVISED -		VAR.	13 (HVB, HB-3) BR-1;R	TAZEWELL	1173	938				
	PLOT SCALE = 20,0000' = 1 in.	CHECKED - RBB	REVISED -		CONTRACT NO. 68C55								
	PLOT DATE = 6/6/2023	DATE - 06/08/2023	REVISED -		SCALE: 10:1	SHEET OF SHEETS	STA. 188+63.00 R1 TO STA. 188+63.00 R1			ILLINOIS	FED. AID PROJECT		

FINAL	SURVEYED	BY	DATE
SURVEY	PLOTTED		
NOTE BOOK	TEMPLATE		
NO.	AREAS CHECKED		


ORIGINAL	SURVEYED	BY	DATE
SURVEY	PLOTTED		
NOTE BOOK	TEMPLATE		
NO.	AREAS CHECKED		

MODEL: FBI_RAMPA
FILE NAME: d:\wmp\p-rs-b\ben\ben\com\mb-us-pw\33\Documents\Chicago IL\DOT Projects\179740 IDOT CedarSt&Ct PH15.0 CAD\Design\048C55.dwg of Ramp A

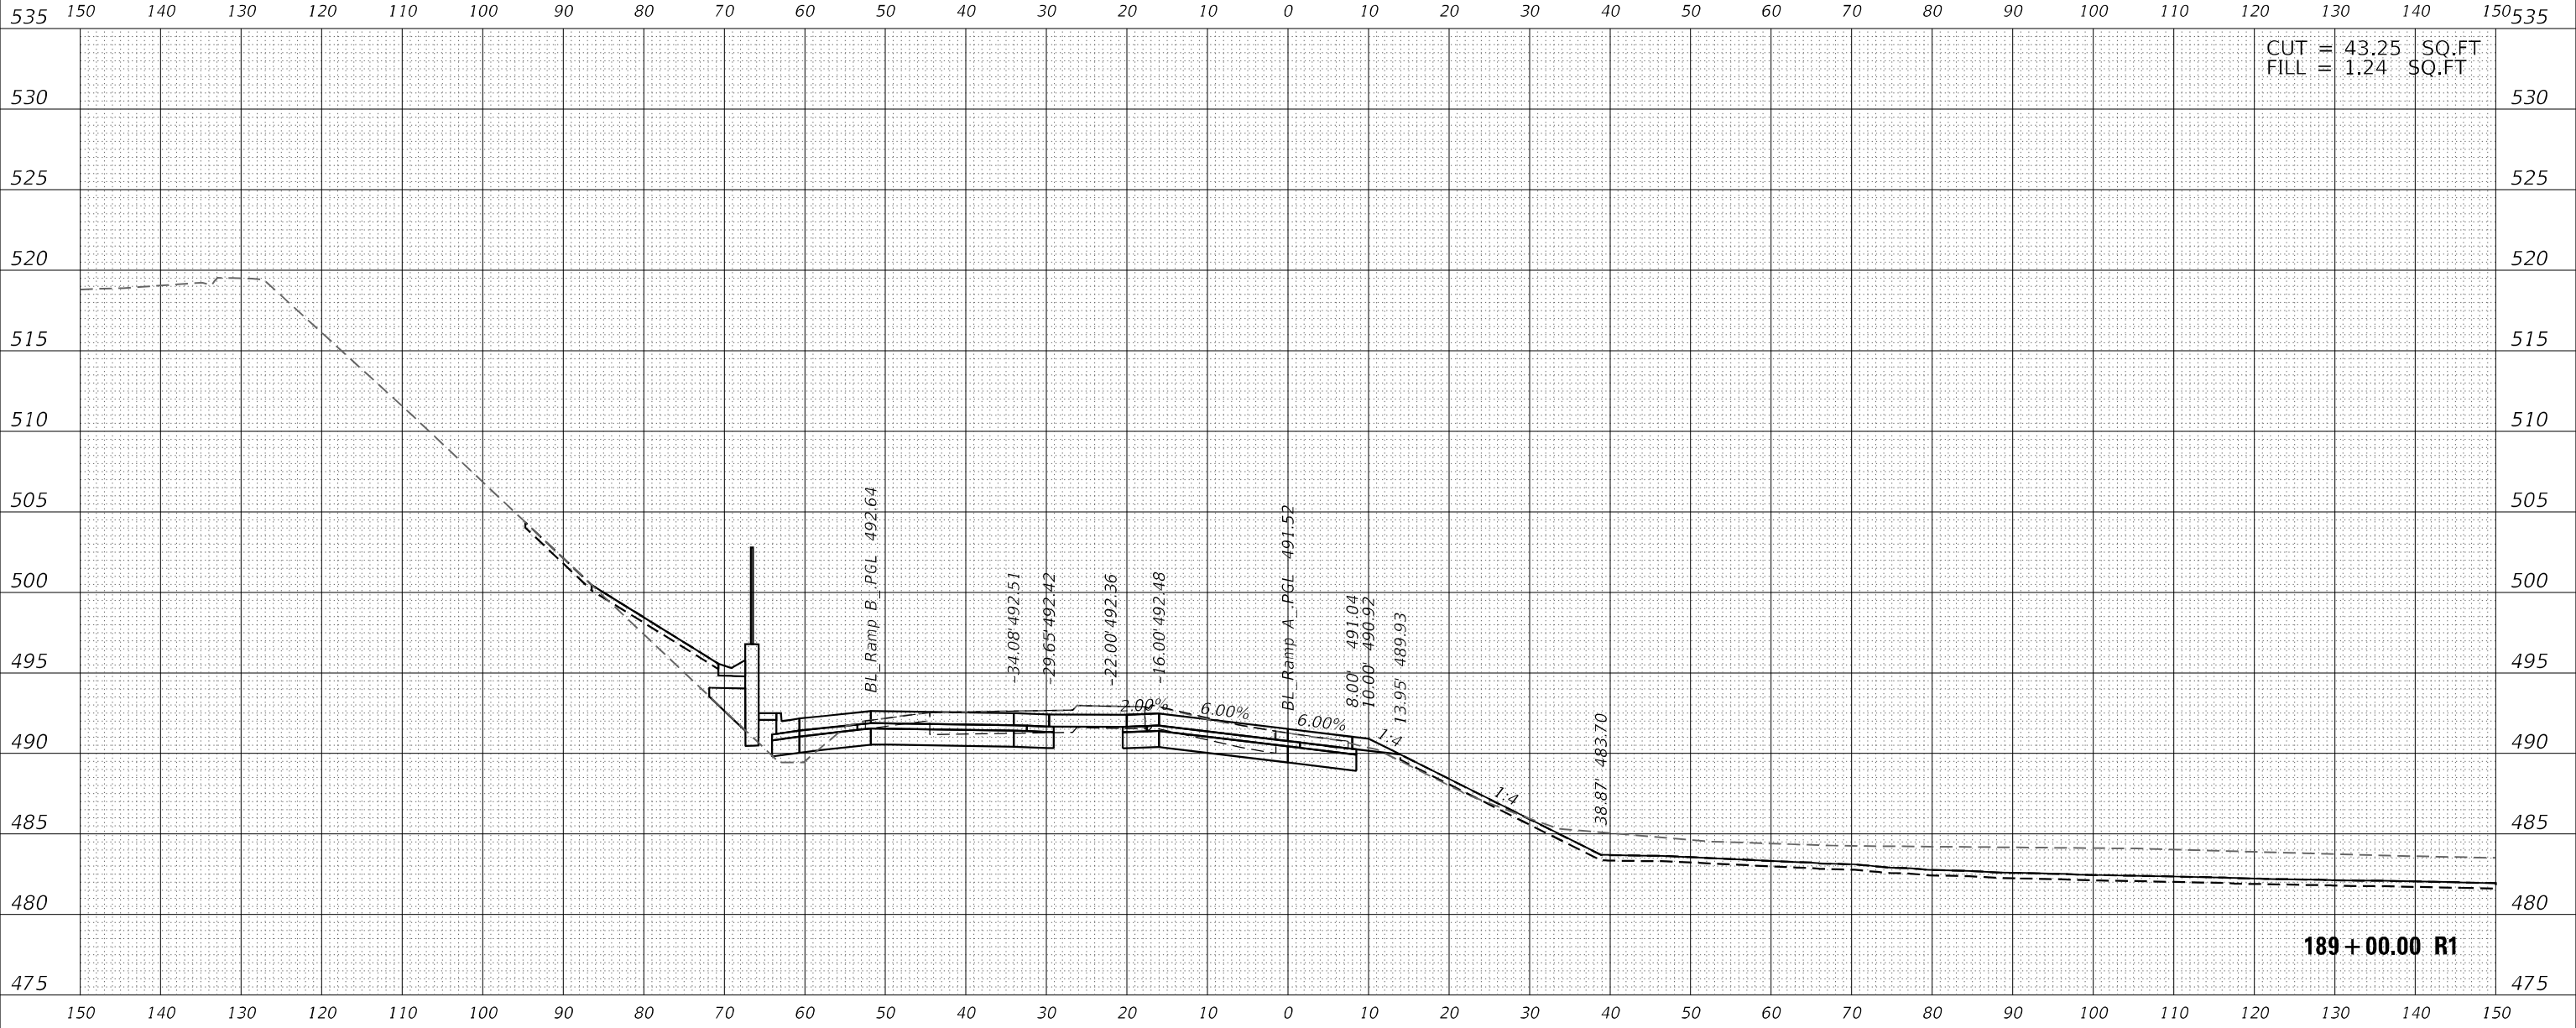


Michael Baker INTERNATIONAL 200 W Adams St, Ste 1800 Chicago, IL 60606 Phone: (312) 707 8770 MBAKERINTL.COM	USER NAME = DLamb	DESIGNED - TOM	REVISED -	STATE OF ILLINOIS DEPARTMENT OF TRANSPORTATION	CEDAR ST. (IL-81L-116) OVER TZPR & IL-29 CROSS SECTIONS – RAMP A			F.A.P. RTE.	SECTION	COUNTY	TOTAL SHEETS	SHEET NO.
	PLOT SCALE = 20,0000 " / in.	DRAWN - TOM	REVISED -					VAR.	13 (HVB, HB-3) BR-1;R	TAZEWELL	1173	939
	PLOT DATE = 6/6/2023	CHECKED - RBB	REVISED -					CONTRACT NO. 68C55				
					SCALE: 10:1	SHEET OF SHEETS	STA. 189+00.00 R1 TO STA. 189+00.00 R1	ILLINOIS FED. AID PROJECT				

FINAL	SURVEYED	BY	DATE
SURVEY	PLOTTED		
NOTE BOOK	TEMPLATE		
NO.	AREAS CHECKED		

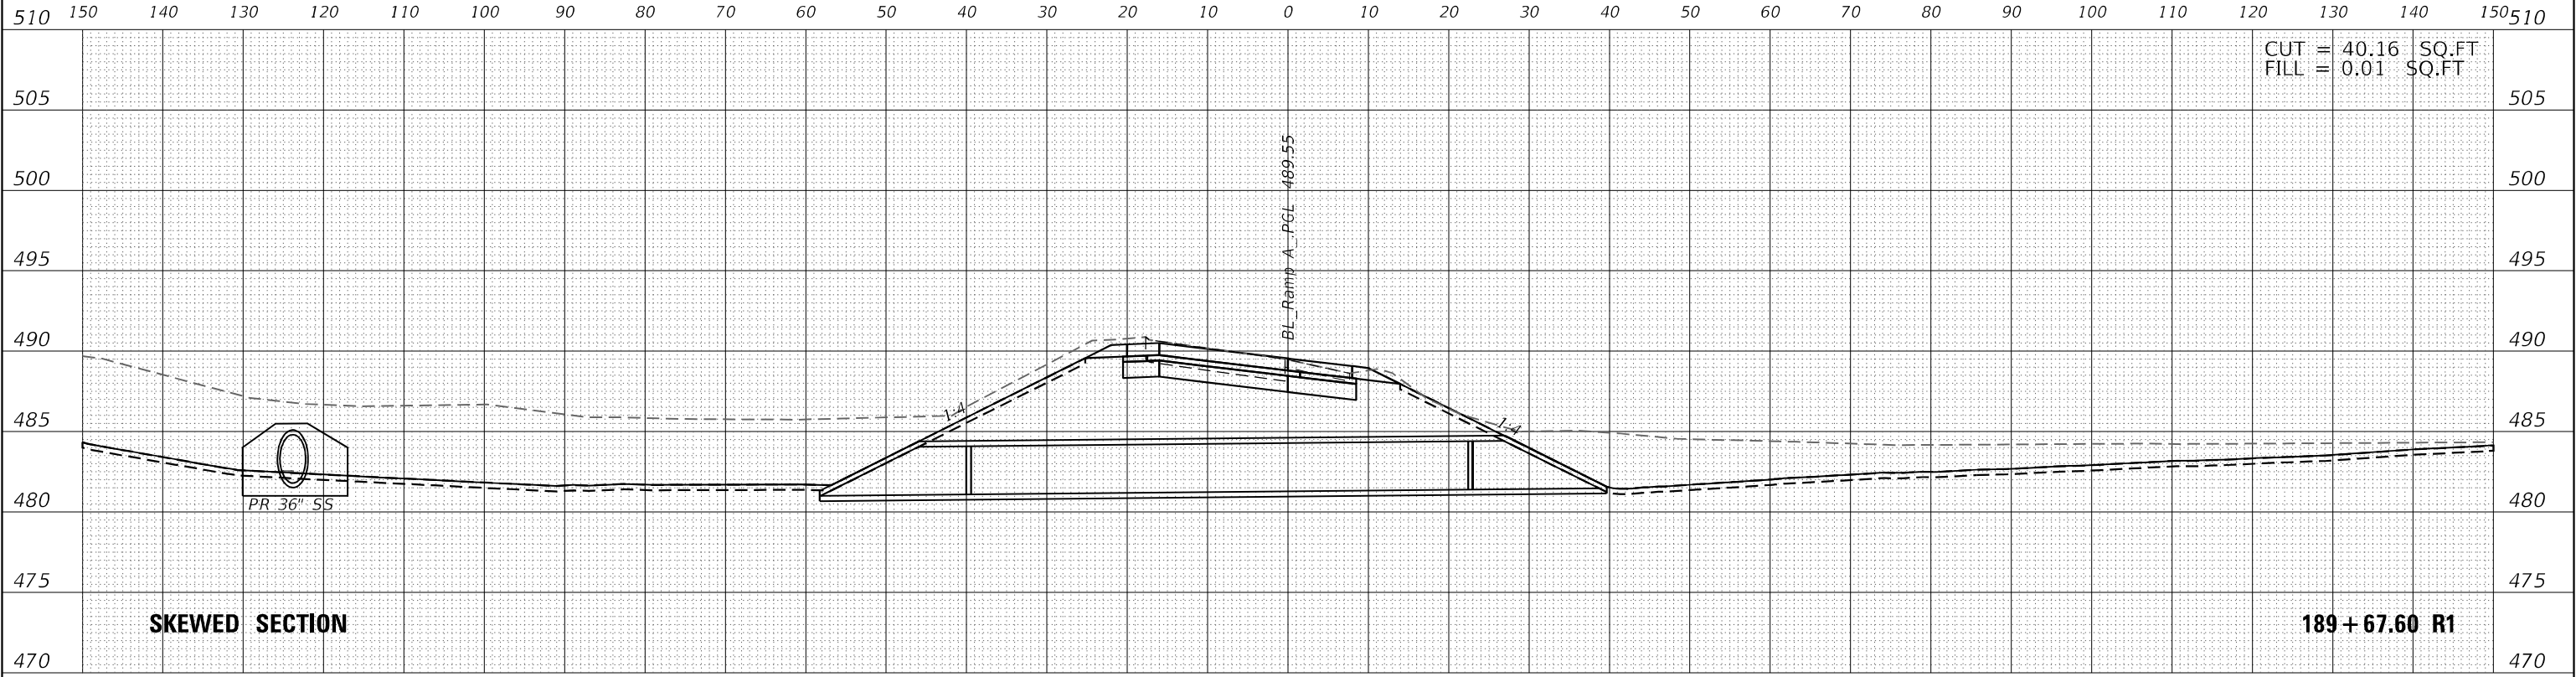


ORIGINAL	SURVEYED	BY	DATE
SURVEY	PLOTTED		
NOTE BOOK	TEMPLATE		
NO.	AREAS CHECKED		

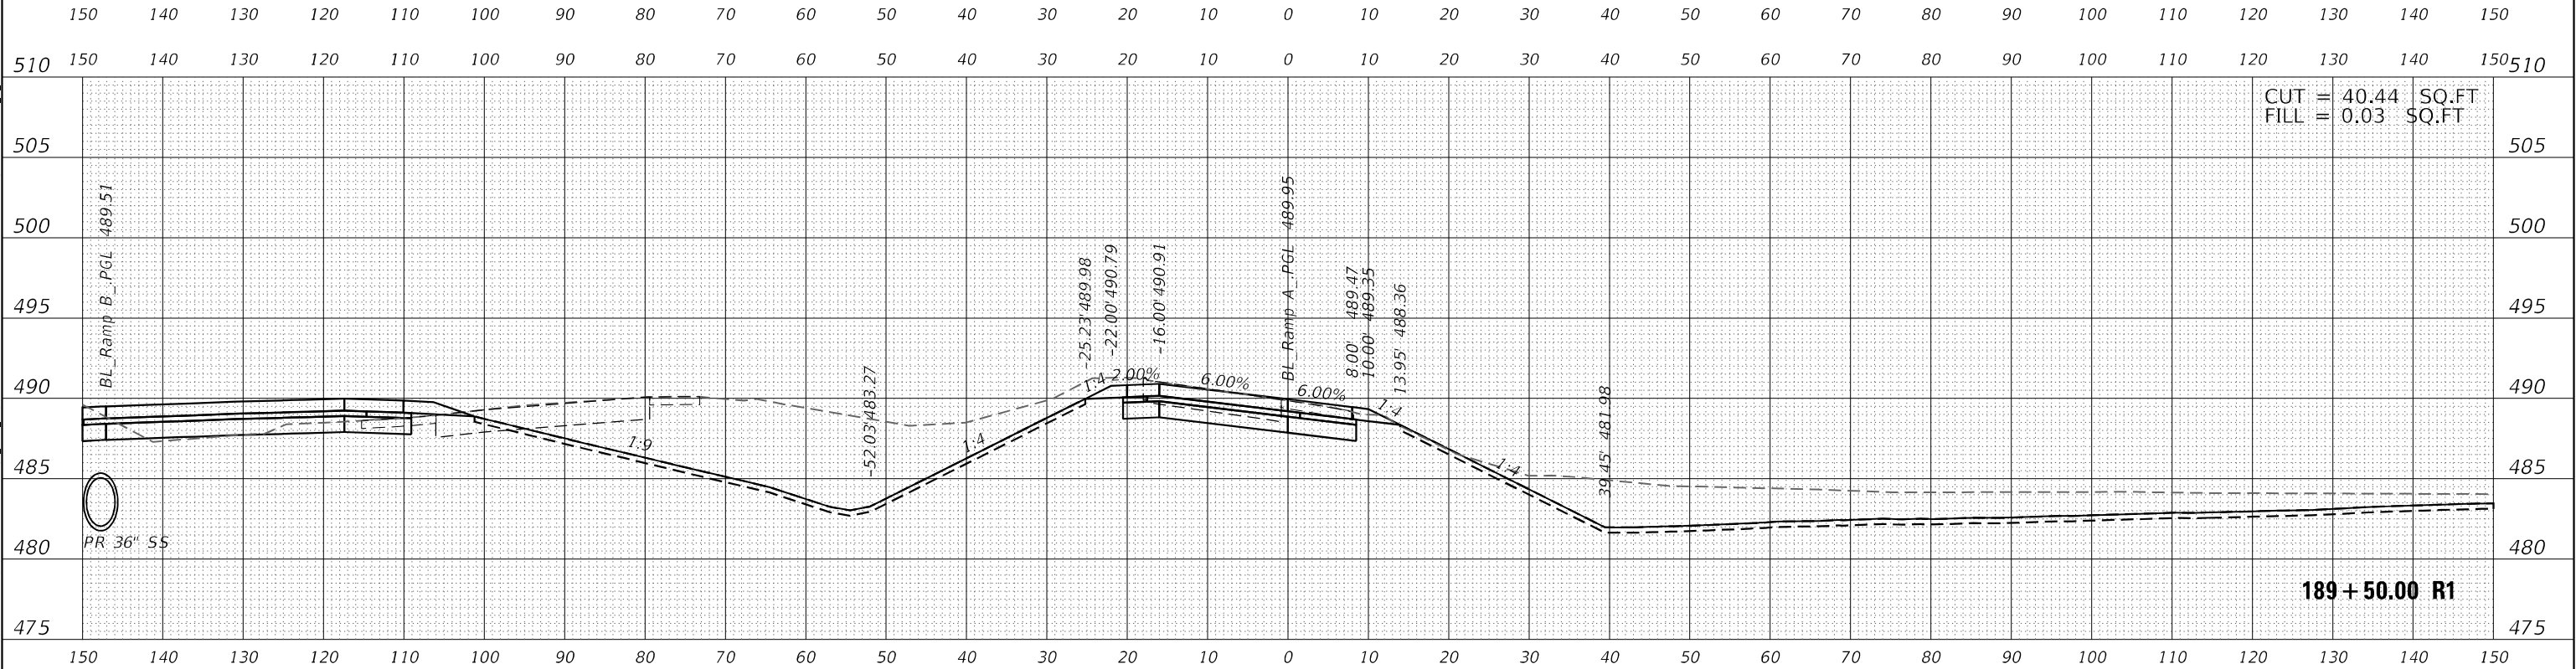


Michael Baker International 200 W Adams St, Ste 1800 Chicago, IL 60606 Phone: (312) 707 8770 MBAKERINTL.COM	USER NAME = D1amb		DESIGNED - TOM	REVISED -	STATE OF ILLINOIS DEPARTMENT OF TRANSPORTATION	CEDAR ST. (IL-8/IL-116) OVER TZPR & IL-29		F.A.P. RTE.	SECTION	COUNTY	TOTAL SHEETS	SHEET NO.
	PLOT SCALE = 20,0000' / in.		DRAWN - TOM	REVISED -		CROSS SECTIONS - RAMP A		VAR.	13 (HVB, HB-3) BR-1:R	TAZEWELL	1173	940
	PLOT DATE = 6/6/2023		CHECKED - RBB	REVISED -		SCALE: 10:1		SHEET OF SHEETS		CONTRACT NO. 68C55		
			DATE - 06/08/2023	REVISED -		STA. 189+50.00 R1 TO STA. 189+67.60 R1		ILLINOIS		FED. AID PROJECT		


FINAL			
SURVEY	SURVEYED _____		
	PLOTTED _____		
NOTE BOOK	TEMPLATE _____		
	AREAS _____		
N.O.	NO. _____		
	AREAS CHECKED _____		
		BY	DATE

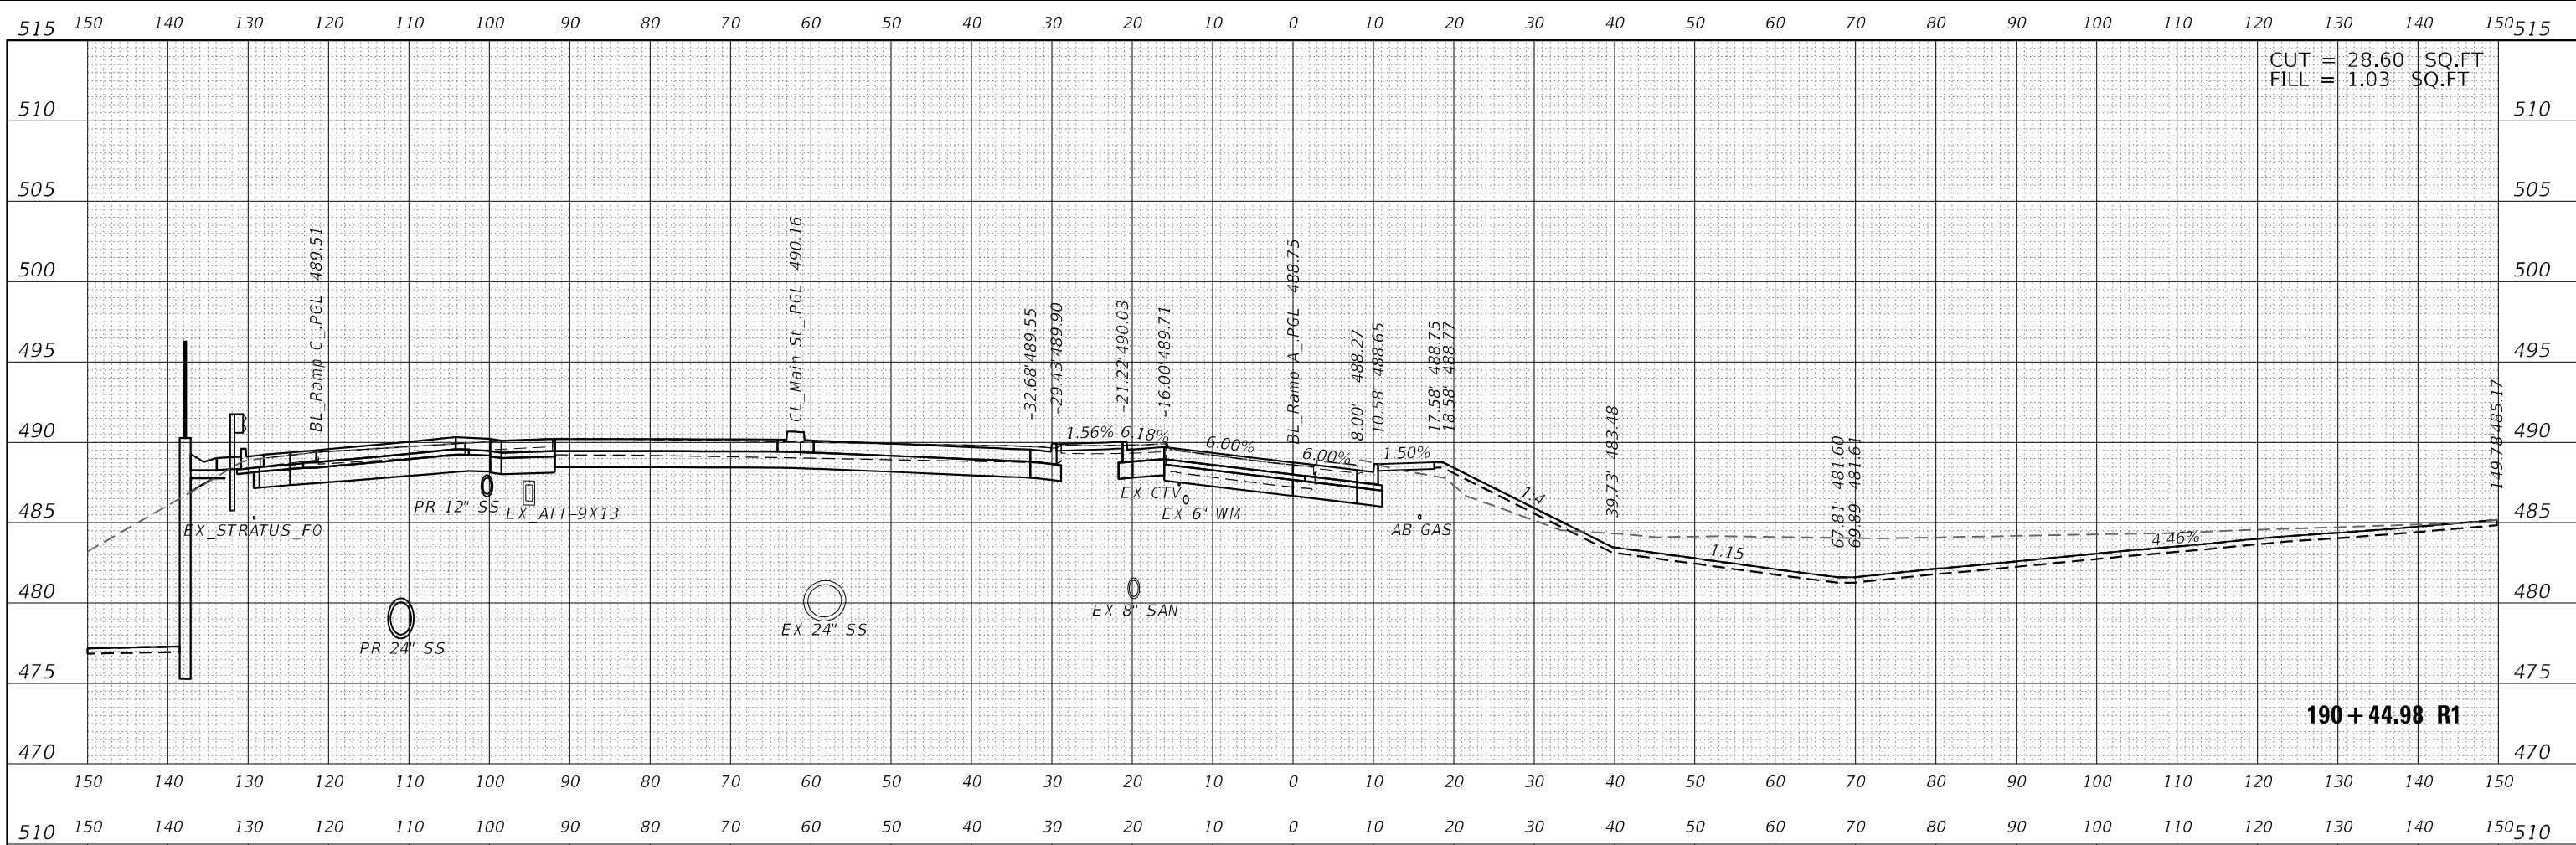

ORIGINAL			BY	DATE
SURVIVED				
SURVEY				
NOTE BOOK				
PLOTTED				
TEMPLATE				
AREAS				
AREAS CHECKED				
NO. _____				

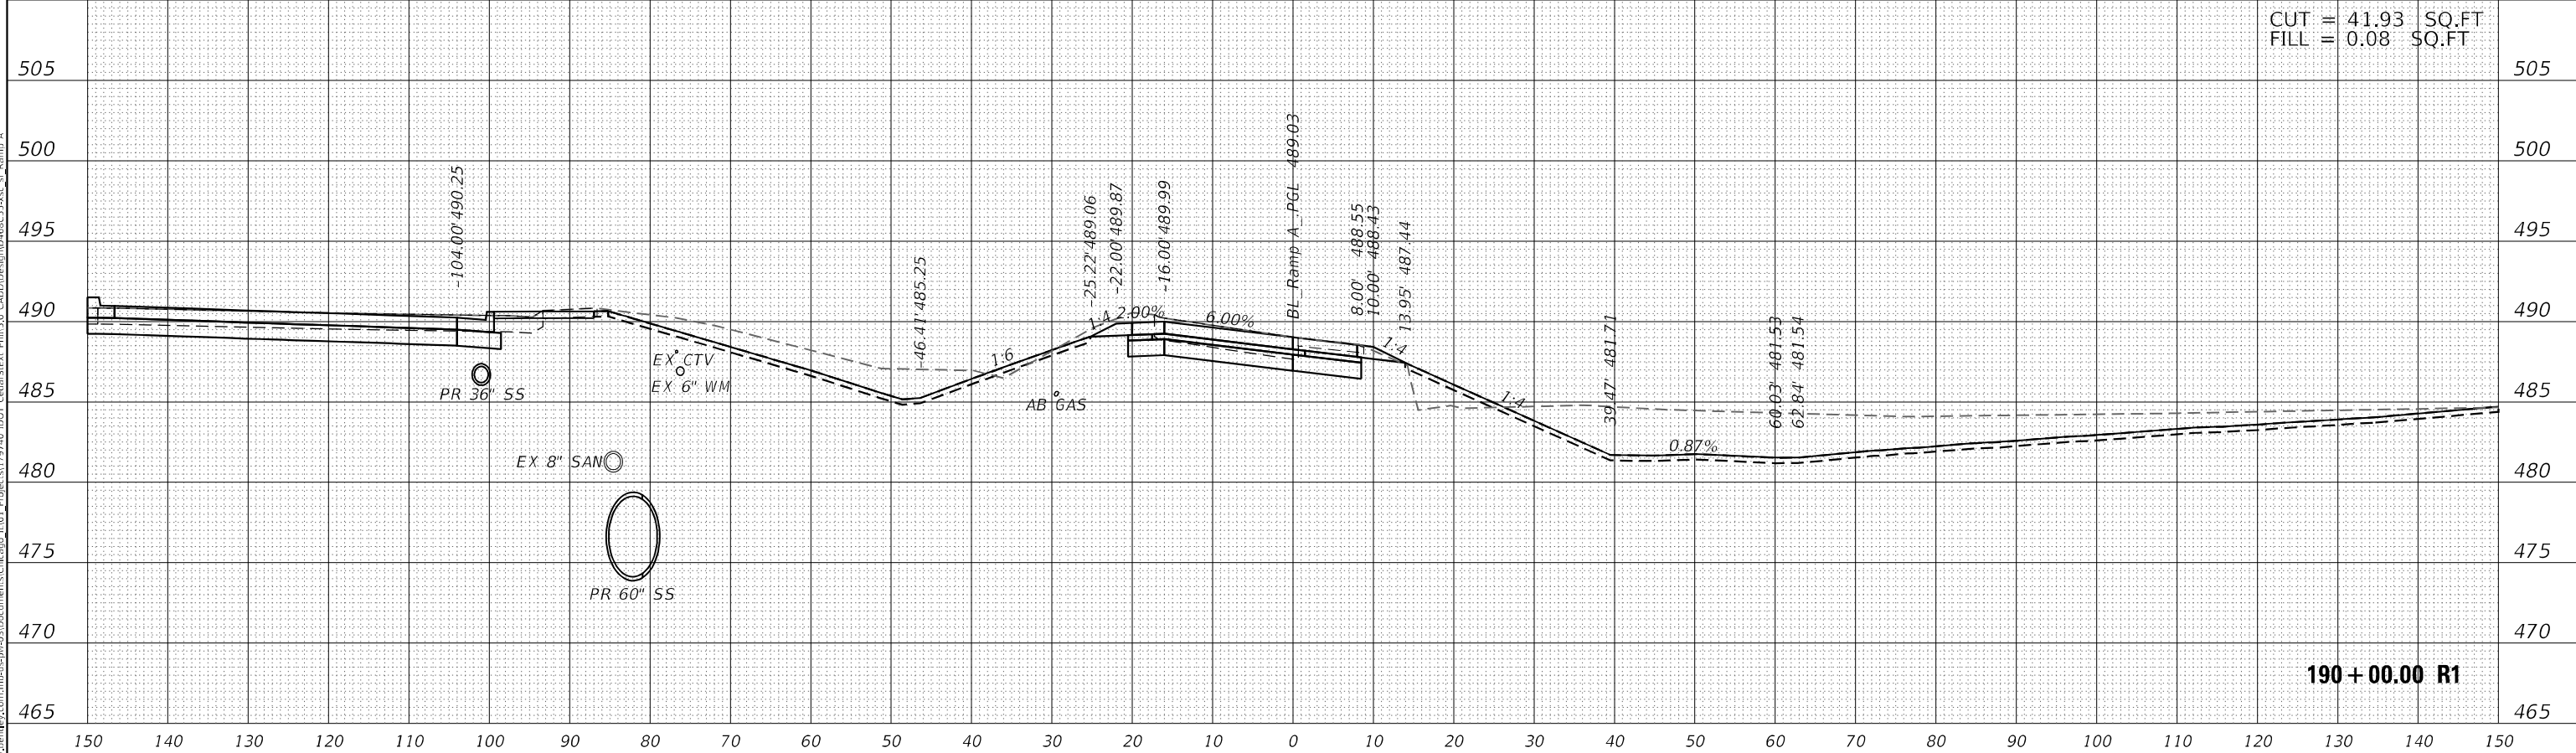

ORIGINAL SURVEY	SURVEYED _____	BY _____	DATE _____
	PLOTTED _____		
NOTE BOOK	TEMPLATE _____		
	AREAS _____		
NO. _____	AREAS CHECKED _____		

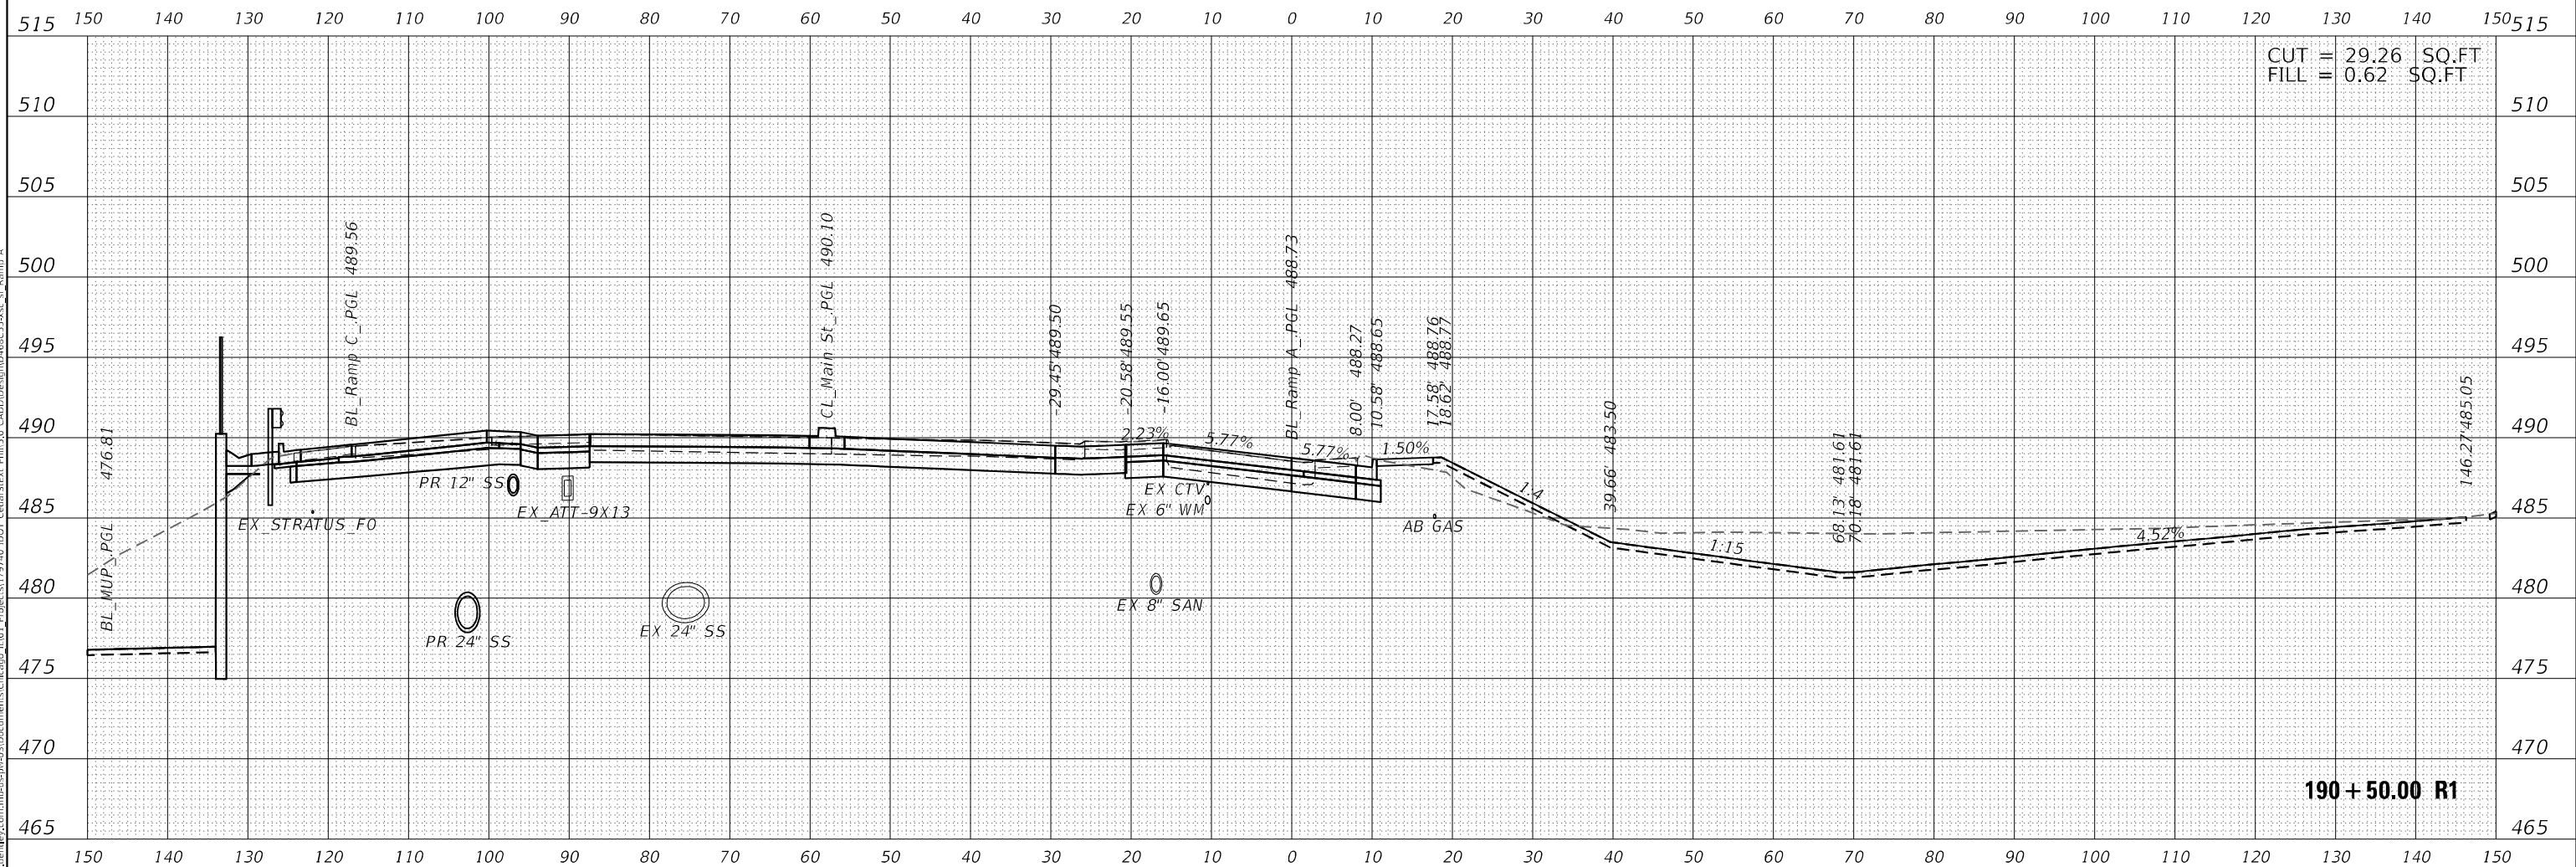


 200 W Adams St, Ste 1800 Chicago, IL 60606 Phone: (312) 707 8770 MBAKERINTL.COM	USER NAME = DLamb	DESIGNED - TOM	REVISED -	STATE OF ILLINOIS DEPARTMENT OF TRANSPORTATION	CEDAR ST. (IL-8/IL-116) OVER TZPR & IL-29 CROSS SECTIONS – RAMP A			F.A.P. RTE.	SECTION	COUNTY	TOTAL SHEETS	SHEET NO.
	PLOT SCALE = 20,000' = 1 in.	DRAWN - TOM	REVISED -		VAR.	13 (HVB, HB-3) BR-1/R	TAZEWELL	1173	942			
	PLOT DATE = 6/6/2023	CHECKED - RBB	REVISED -		CONTRACT NO. 68C55							
	DATE = 06/08/2023	REVISED -	SCALE: 10:1		SHEET OF SHEETS	STA. 190+50.00 R1 TO STA. 190+50.00 R1	ILLINOIS	FED. AID PROJECT				

FINAL	SURVEYED	BY	DATE
SURVEY	PLOTTED		
NOTE BOOK	TEMPLATE		
NO.	AREAS CHECKED		

ORIGINAL	SURVEYED	BY	DATE
SURVEY	PLOTTED		
NOTE BOOK	TEMPLATE		
NO.	AREAS CHECKED		

MODEL: FBI_RAMPA
FILE NAME: d:\mmp-us-pw\ben\csm\mmb-us-pw\3\Documents\Chicago IL\01_Papers\179740 IDOT CedarStExt PH15.0 CAD\Design\048C55.dwg of Ramp A

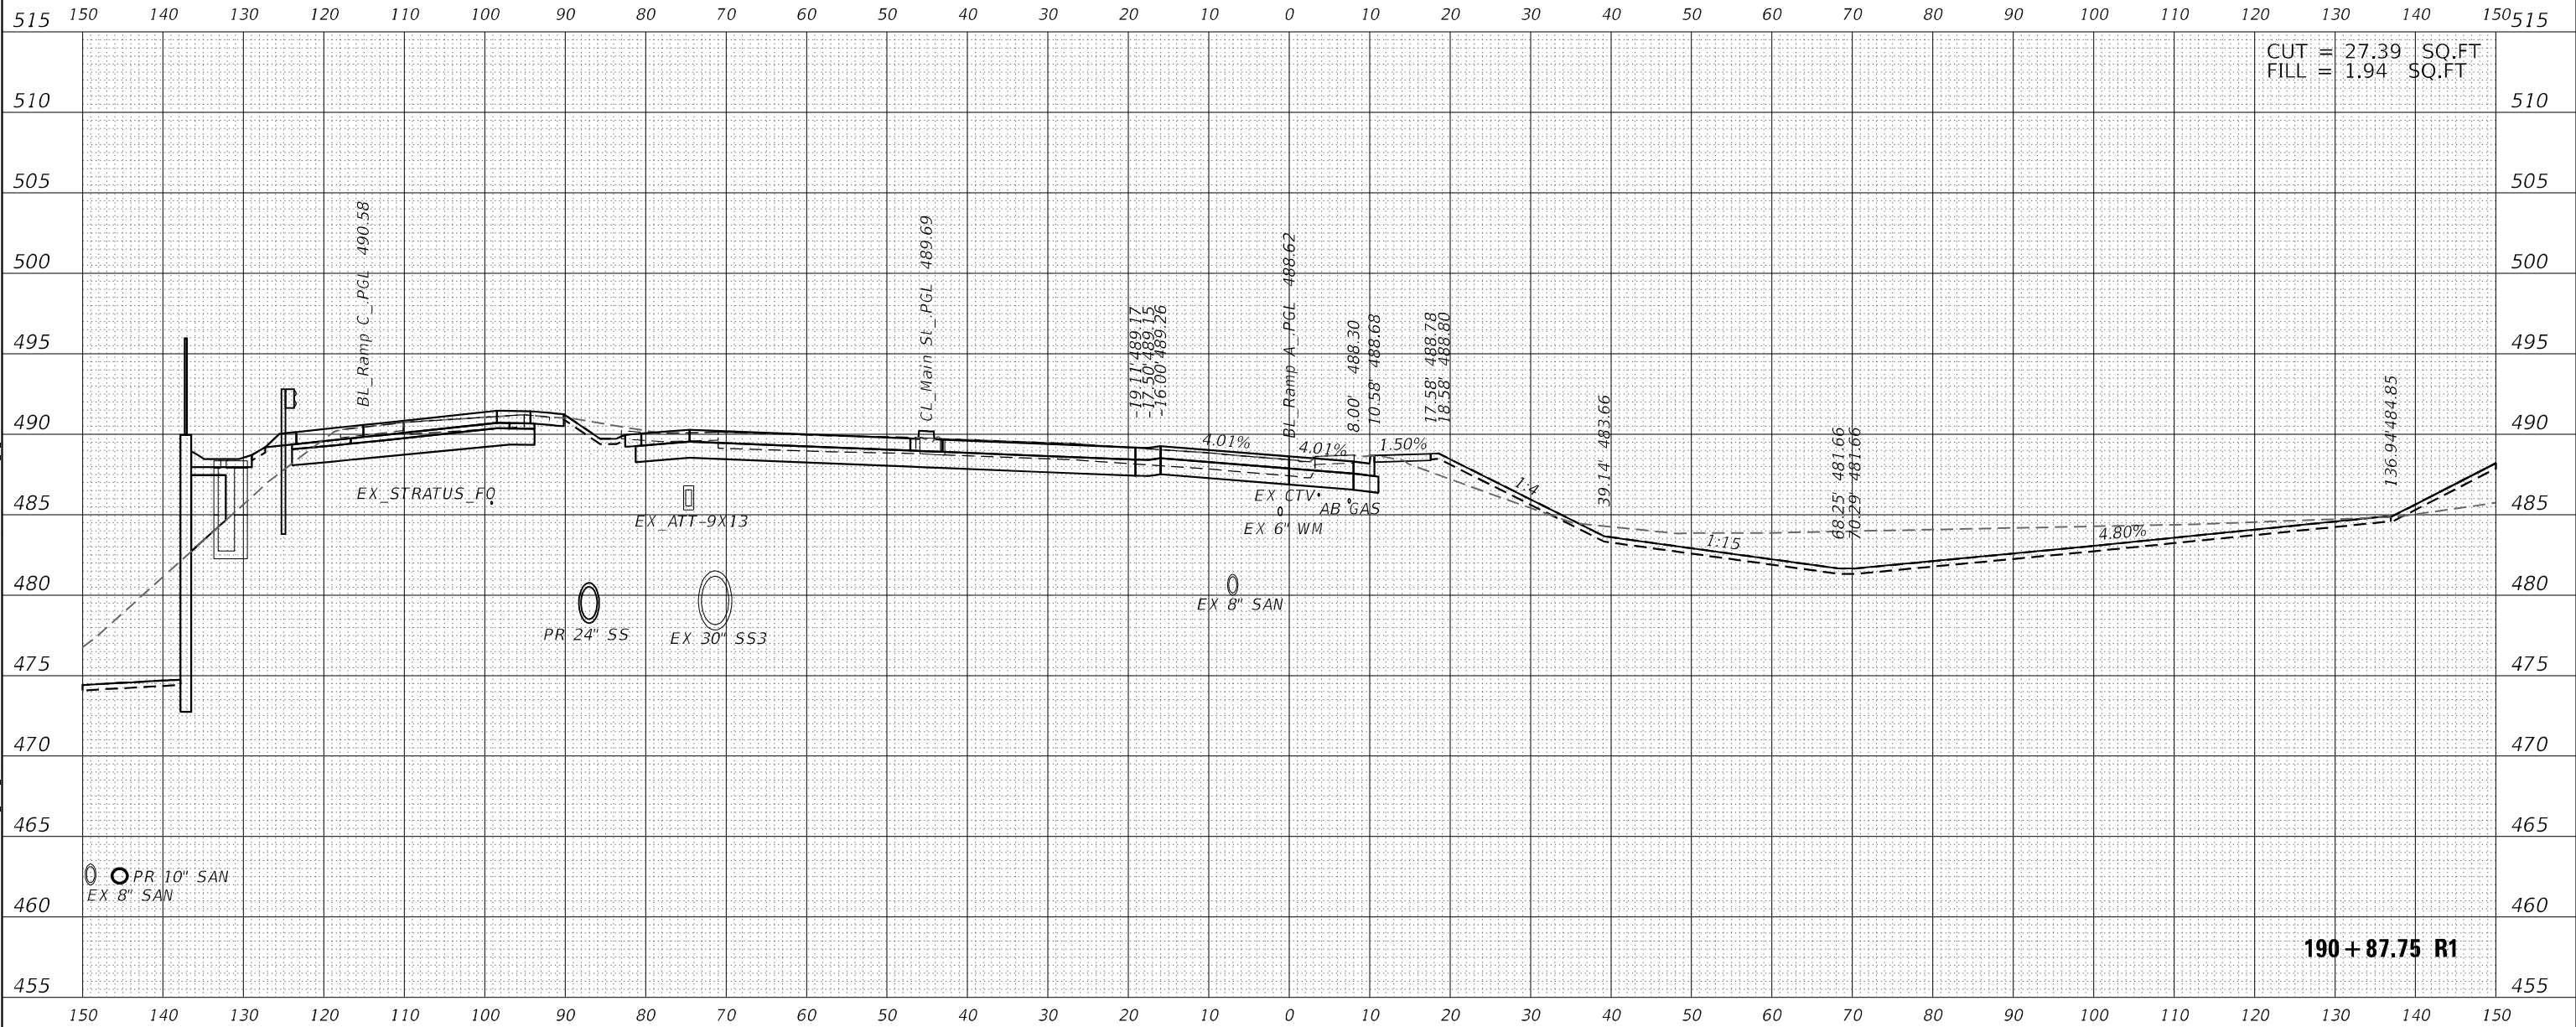

Michael Baker INTERNATIONAL 200 W Adams St, Ste 1800 Chicago, IL 60606 Phone: (312) 707 8770 MBAKERINTL.COM	USER NAME = D1amb		DESIGNED - TOM	REVISED -	STATE OF ILLINOIS DEPARTMENT OF TRANSPORTATION	CEDAR ST. (IL-81L-116) OVER TZPR & IL-29 CROSS SECTIONS - RAMP A		F.A.P. RTE.	SECTION	COUNTY	TOTAL SHEETS	SHEET NO.
	DRAWN - TOM		CHECKED - RBB	REVISED -		SCALE: 10:1		VAR.	13 (HVB, HB-3) BR-1:R	TAZEWELL	1173	943
	PLOT SCALE = 20,0000 * / in.		DATE - 06/08/2023	REVISED -		SHEET OF SHEETS		CONTRACT NO. 68C55				
	PLOT DATE = 6/6/2023					STA. 190+87.75 R1 TO STA. 190+87.75 R1		ILLINOIS FED. AID PROJECT				

ORIGINAL SURVEY		SURVEYED _____	BY _____	DATE _____
NOTE BOOK		PLOTTED _____		
		TEMPLATE _____		
		AREAS _____		
NO. _____		AREAS CHECKED _____		

Michael Baker
INTERNATIONAL
200 W Adams St, Ste 1800
Chicago, IL 60606
Phone: (312) 707 8770
MBAKERINTL.COM

**STATE OF ILLINOIS
DEPARTMENT OF TRANSPORTATION**

F.A.P. RTE.	SECTION	COUNTY	TOTAL SHEETS	SHEET NO.
VAR.	13 (HVB, HB-3) BR-1;R	TAZEWELL	1173	944
		CONTRACT NO. 68C55		
ILLINOIS		FED. AID PROJECT		

ORIGINAL SURVEY		SURVEYED _____	BY _____	DATE _____
NOTE BOOK		PLOTTED _____		
		TEMPLATE _____		
		AREAS _____		
NO. _____		AREAS CHECKED _____		

Michael Baker
INTERNATIONAL


STATE OF ILLINOIS
DEPARTMENT OF TRANSPORTATION

F.A.P. RTE.	SECTION	COUNTY	TOTAL SHEETS	SHEET NO.
VAR.	13 (HVB, HB-3) BR-1:R	TAZEWELL	1173	945
		CONTRACT NO. 68C55		
ILLINOIS		FED. AID PROJECT		

FINAL	SURVEYED	BY	DATE
SURVEY	PLOTTED		
NOTE BOOK	TEMPLATE		
NO.	AREAS CHECKED		

ORIGINAL	DATE	BY
SURVEY		
NOTE BOOK		
NO.		

MODEL: PBL_RAMP_A
FILE NAME: D:\wmp\p-ramp\p-ramp.dwg
USER: jacob@mba.com
PROJECT: 19740 IDOT Cedar St Ext PH15.0 CAD/Design/048C55.dwg
RAMP A

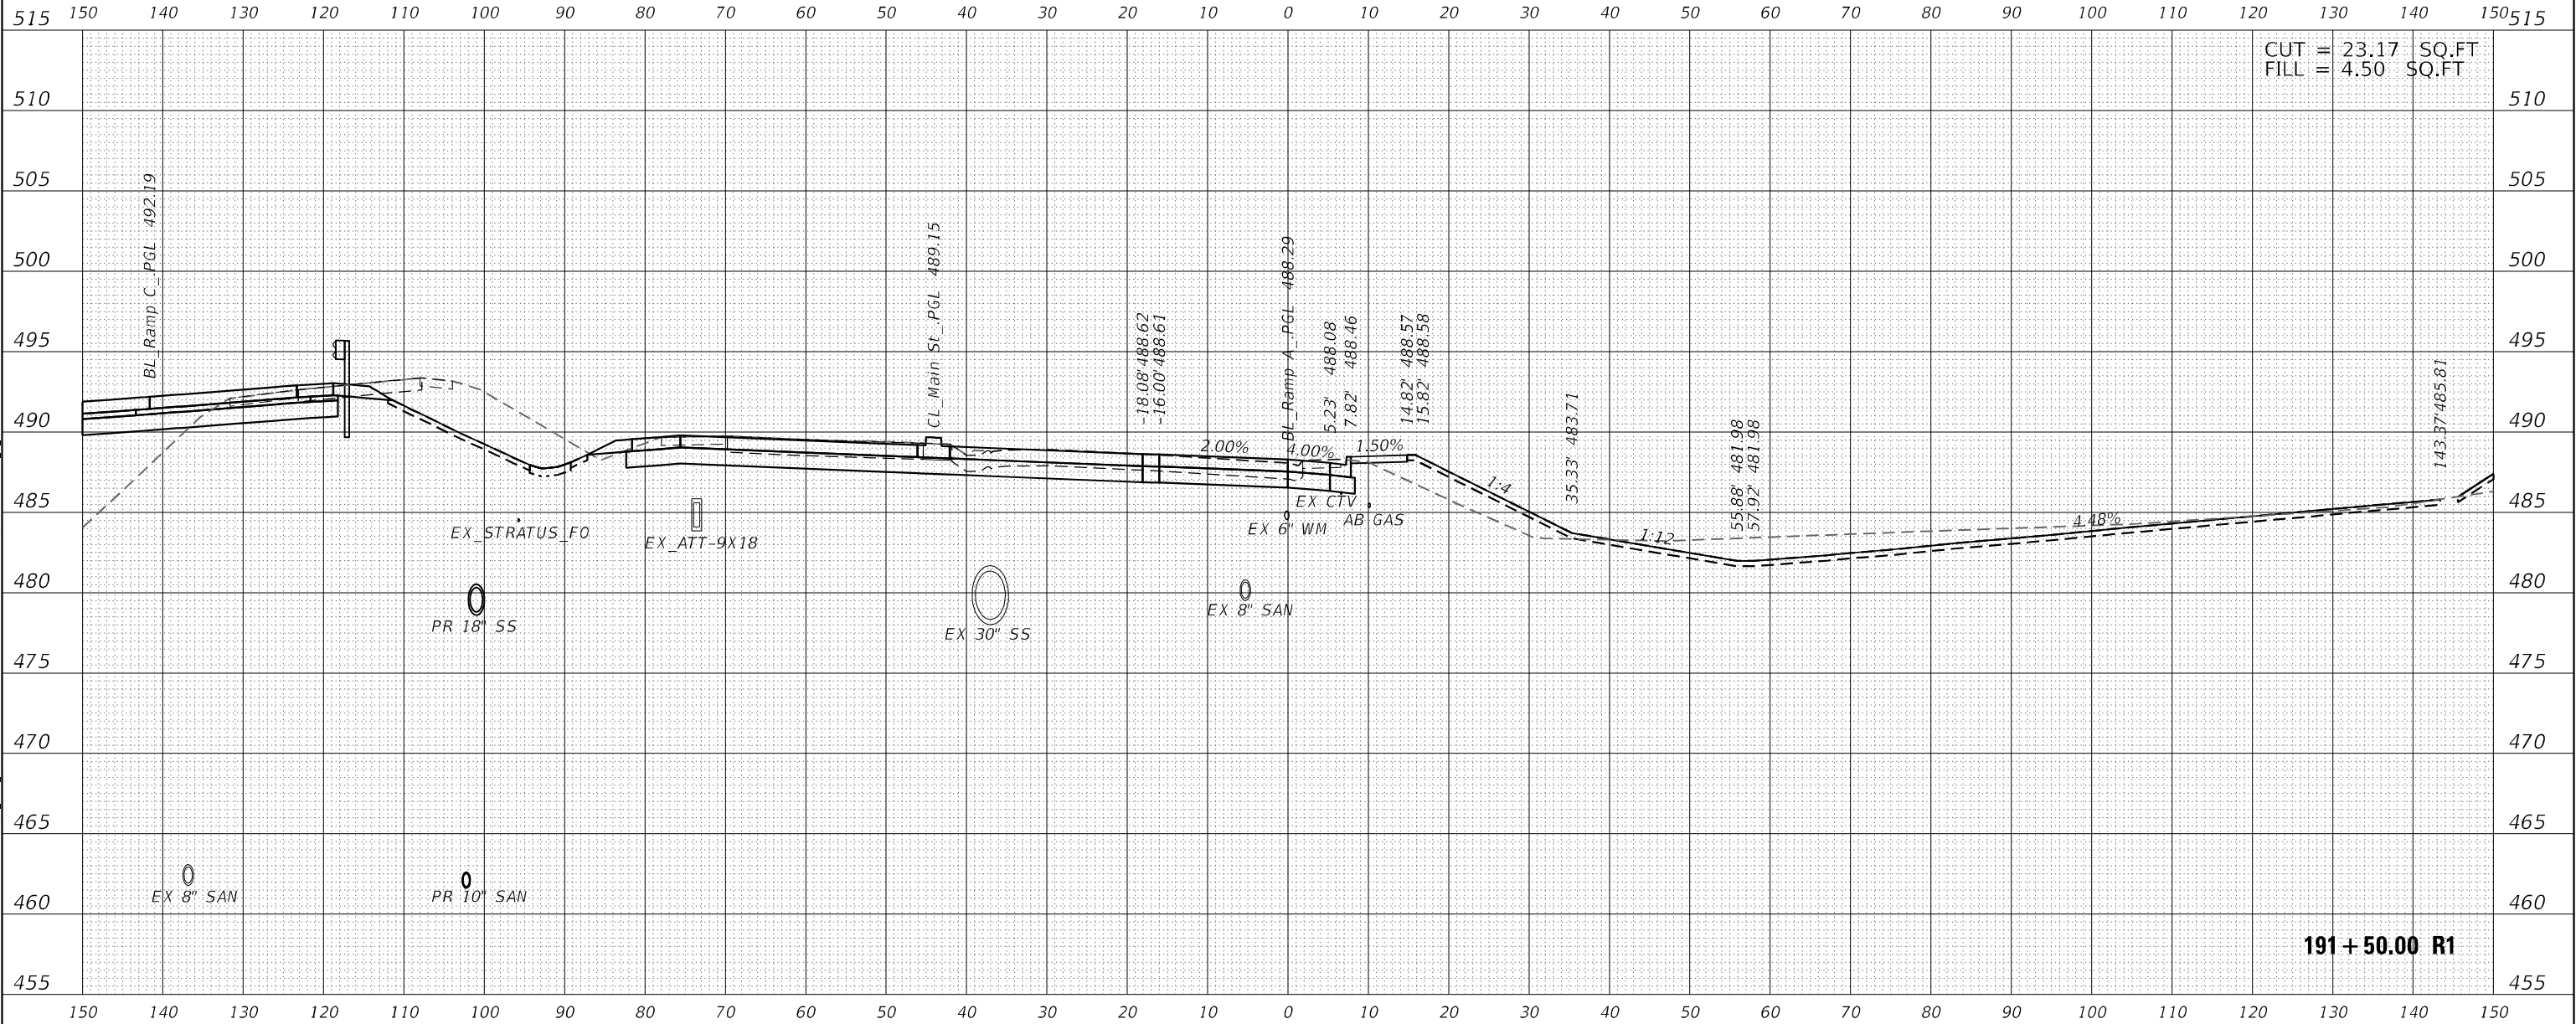


Michael Baker INTERNATIONAL 200 W Adams St, Ste 1800 Chicago, IL 60606 Phone: (312) 707 8770 MBAKERINTL.COM	USER NAME = DLamb	DESIGNED - TOM	REVISED -	STATE OF ILLINOIS DEPARTMENT OF TRANSPORTATION	CEDAR ST. (IL-81L-116) OVER TZPR & IL-29 CROSS SECTIONS – RAMP A			F.A.P. RTE.	SECTION	COUNTY	TOTAL SHEETS	SHEET NO.
	PLOT SCALE = 20,0000' / in.	DRAWN - TOM	REVISED -					VAR.	13 (HVB, HB-3) BR-1;R	TAZEWELL	1173	946
	PLOT DATE = 6/6/2023	CHECKED - RBB	REVISED -					CONTRACT NO. 68C55				
					SCALE: 10:1	SHEET OF SHEETS	STA. 191+50.00 R1 TO STA. 191+50.00 R1			ILLINOIS	FED. AID PROJECT	

FINAL SURVEY	SURVEYED	BY	DATE
	NOTED		
	PLOTTED		
	AREAS CHECKED		

ORIGINAL SURVEY	SURVEYED	BY	DATE
	NOTED		
	PLOTTED		
	AREAS CHECKED		


MODEL: PBL_RAMP_A
FILE NAME: D:\pbl_ramp_a\pbl_ramp_a.dwg
PROJECT: 19740 IDOT Cedar St. PH15.0 CAD\Design\048C55.dwg
DRAWN: RBB
CHECKED: RBB
DATE: 06/08/2023

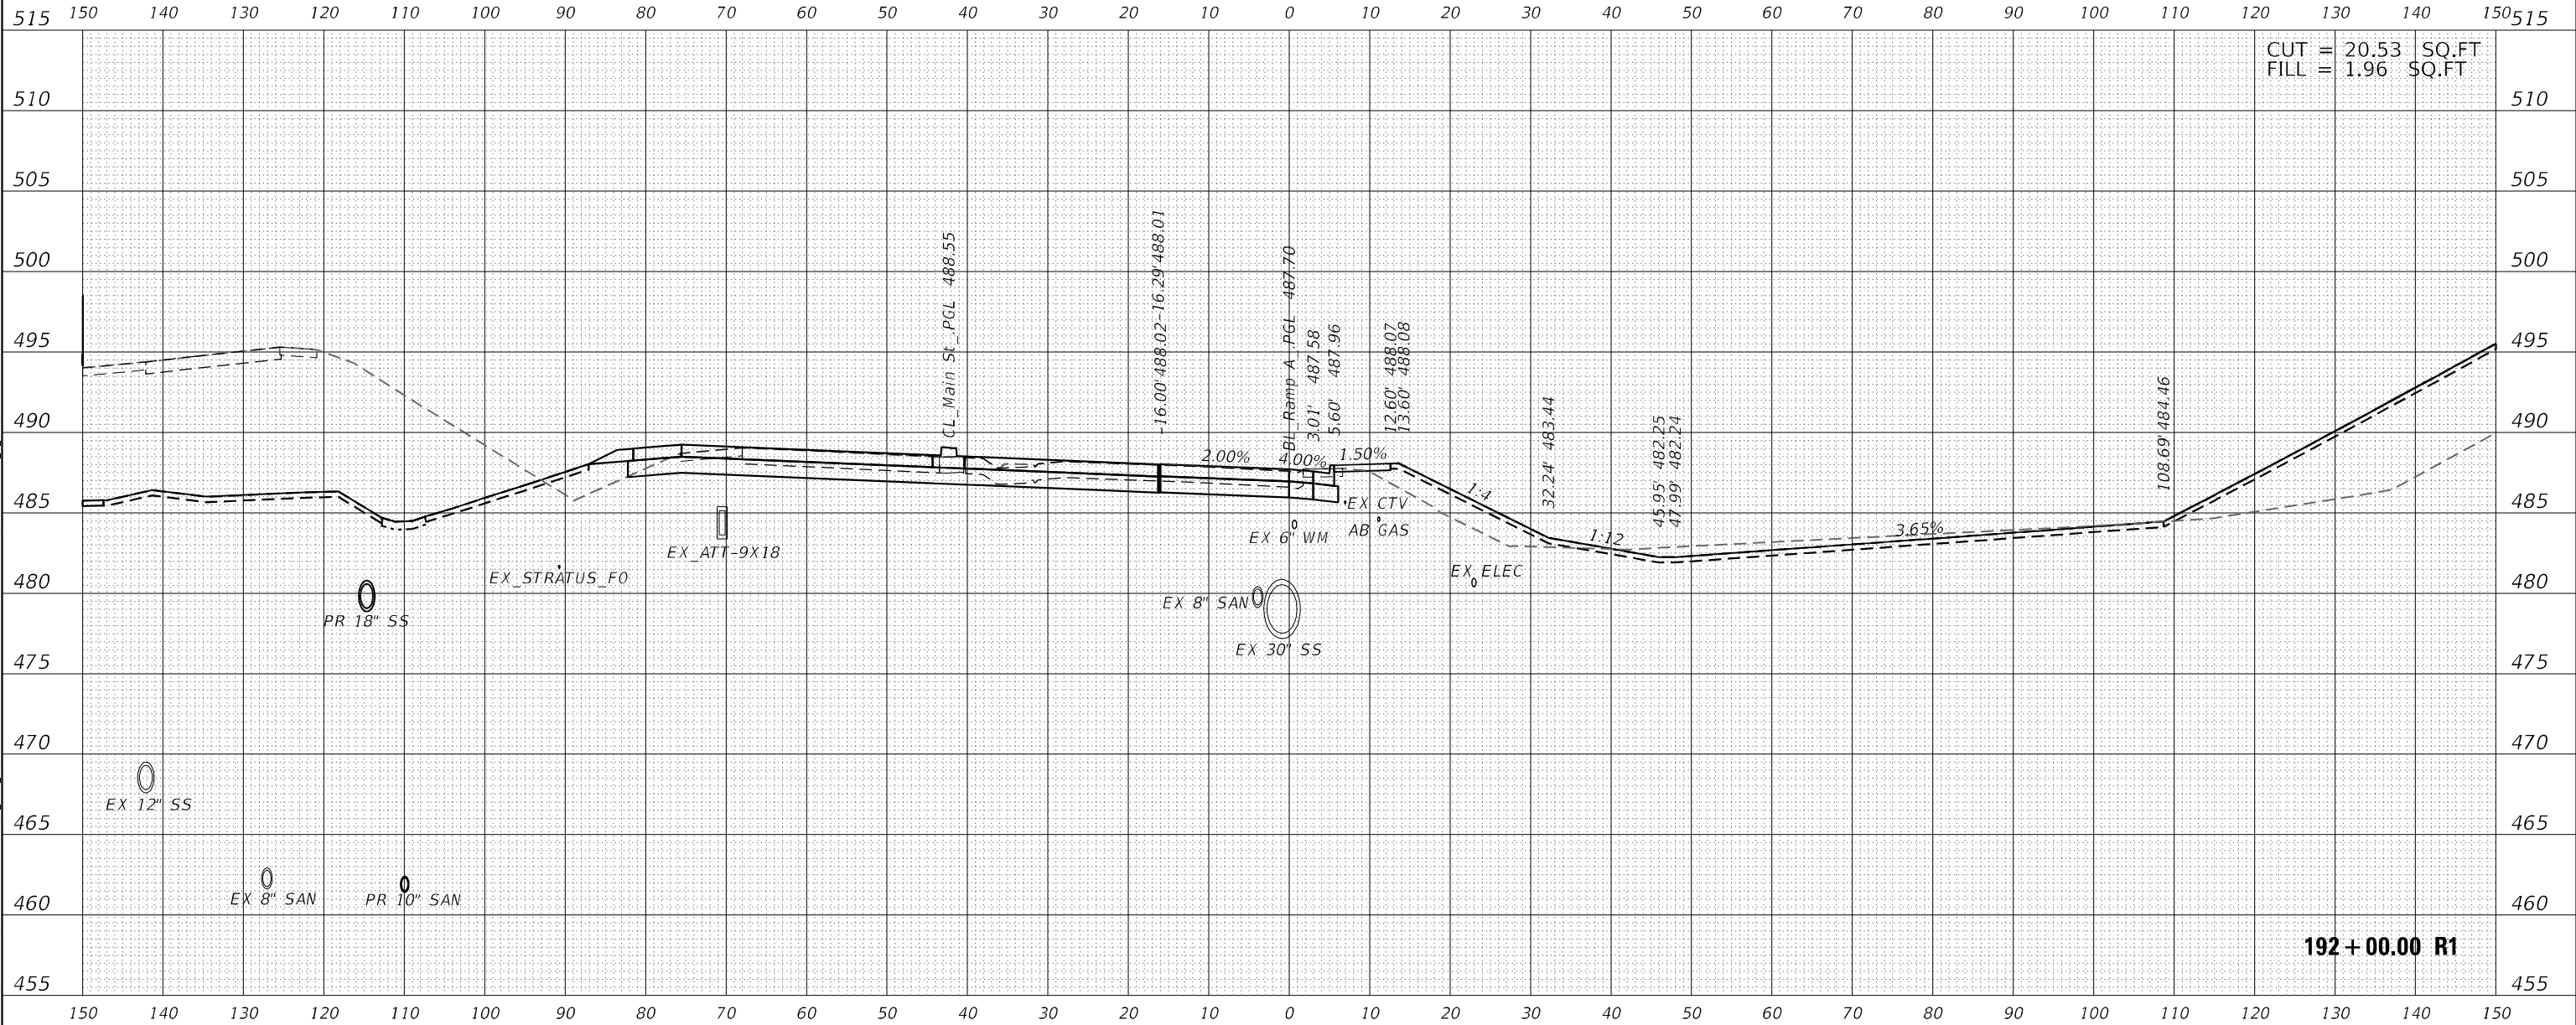

Michael Baker International 200 W Adams St, Ste 1800 Chicago, IL 60606 Phone: (312) 707 8770 MBAKERINTL.COM	USER NAME = D1amb		DESIGNED - TOM	REVISED -	STATE OF ILLINOIS DEPARTMENT OF TRANSPORTATION	CEDAR ST. (IL-81L-116) OVER TZPR & IL-29 CROSS SECTIONS - RAMP A		F.A.P. RTE.	SECTION	COUNTY	TOTAL SHEETS	SHEET NO.
	PLOT SCALE = 20,0000' = 1" / 100'		DRAWN - TOM	REVISED -		SCALE: 10:1		VAR.	13 (HVB, HB-3) BR-1:R	TAZEWELL	1173	947
	PLOT DATE = 6/6/2023		CHECKED - RBB	REVISED -		SHEET OF SHEETS		CONTRACT NO. 68C55				
			DATE - 06/08/2023	REVISED -		STA. 192+00.00 R1 TO STA. 192+00.00 R1		ILLINOIS FED. AID PROJECT				

ORIGINAL SURVEY		SURVEYED _____	BY _____	DATE _____
NOTE BOOK		PLOTTED _____		
		TEMPLATE _____		
		AREAS _____		
NO. _____		AREAS CHECKED _____		

MODEL: PBL_RAMPA	NO.	AREAS CHECKED

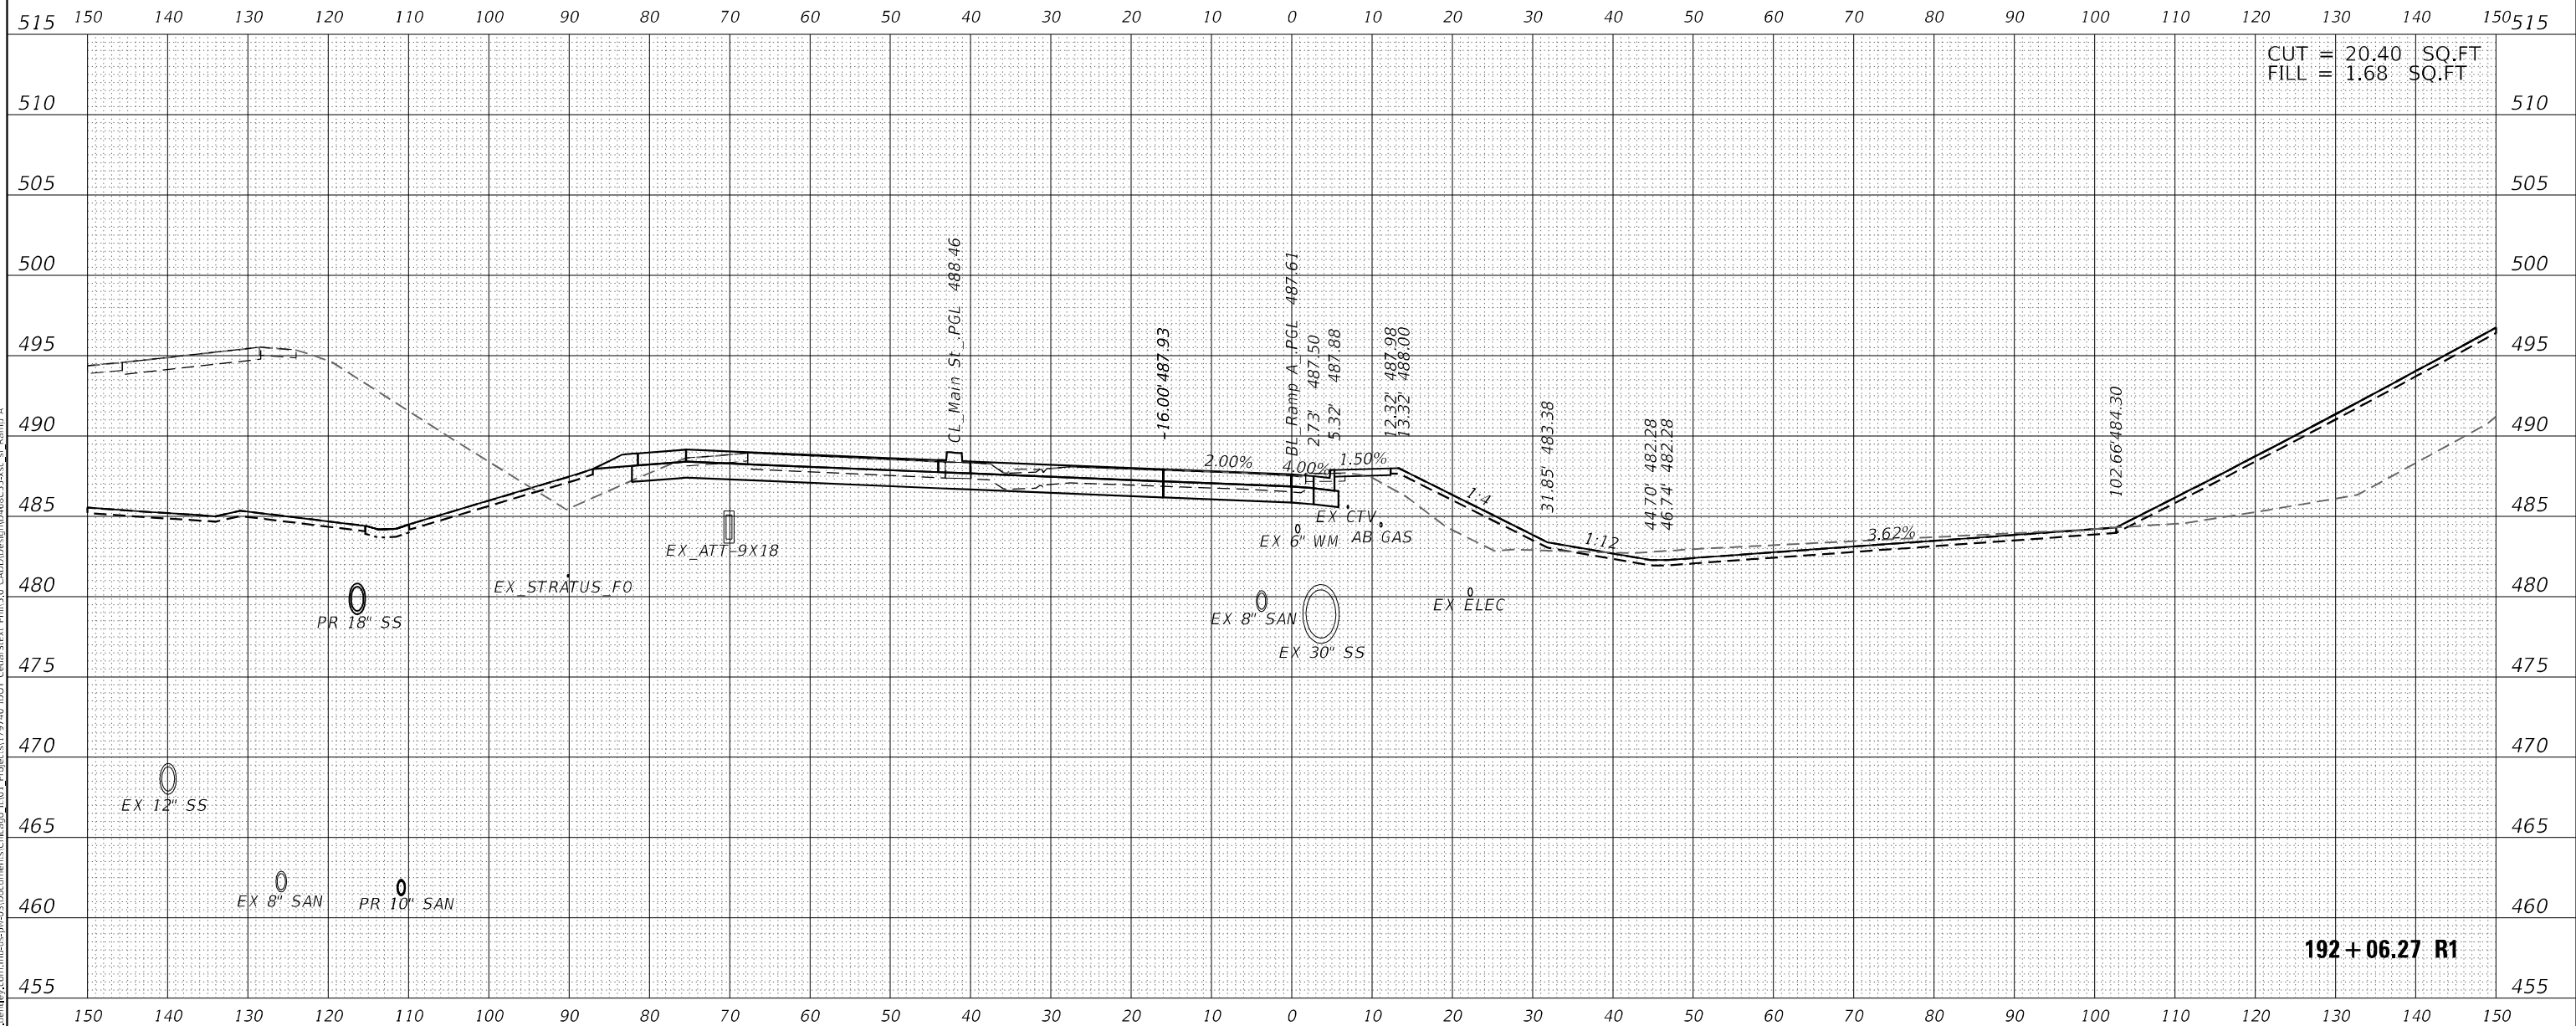


 200 W Adams St, Ste 1800 Chicago, IL 60606 Phone: (312) 707 8770 MBAKERINTL.COM	USER NAME = DLamb	DESIGNED - TOM	REVISED -	STATE OF ILLINOIS DEPARTMENT OF TRANSPORTATION	CEDAR ST. (IL-8/IL-116) OVER TZPR & IL-29 CROSS SECTIONS – RAMP A				F.A.P. RTE.	SECTION	COUNTY	TOTAL SHEETS	SHEET NO.
		DRAWN - TOM	REVISED -		VAR.	13 (HVB, HB-3) BR-1/R	TAZEWELL	1173	948				
	PLOT SCALE = 20,000' = 1 in.	CHECKED - RBB	REVISED -		CONTRACT NO. 68C55								
	PLOT DATE = 6/6/2023	DATE = 06/08/2023	REVISED -		SCALE: 10:1	SHEET OF	SHEETS	STA. 192+06.27 R1 TO STA. 192+06.27 R1			ILLINOIS	FED. AID PROJECT	

FINAL SURVEY NO.	SURVEYED PLOTTED NOTE BOOK AREAS CHECKED	BY	DATE

ORIGINAL SURVEY NO.	SURVEYED PLOTTED NOTE BOOK AREAS CHECKED	BY	DATE

MODEL: PBL_RAMPB
FILE NAME: D:\temp\pbl-rampb\pbl-rampb.dwg
PROJECT: 179740 IDOT CedarStExt PH15.0 CAD\Drawings\68C55.dwg of Ramp B

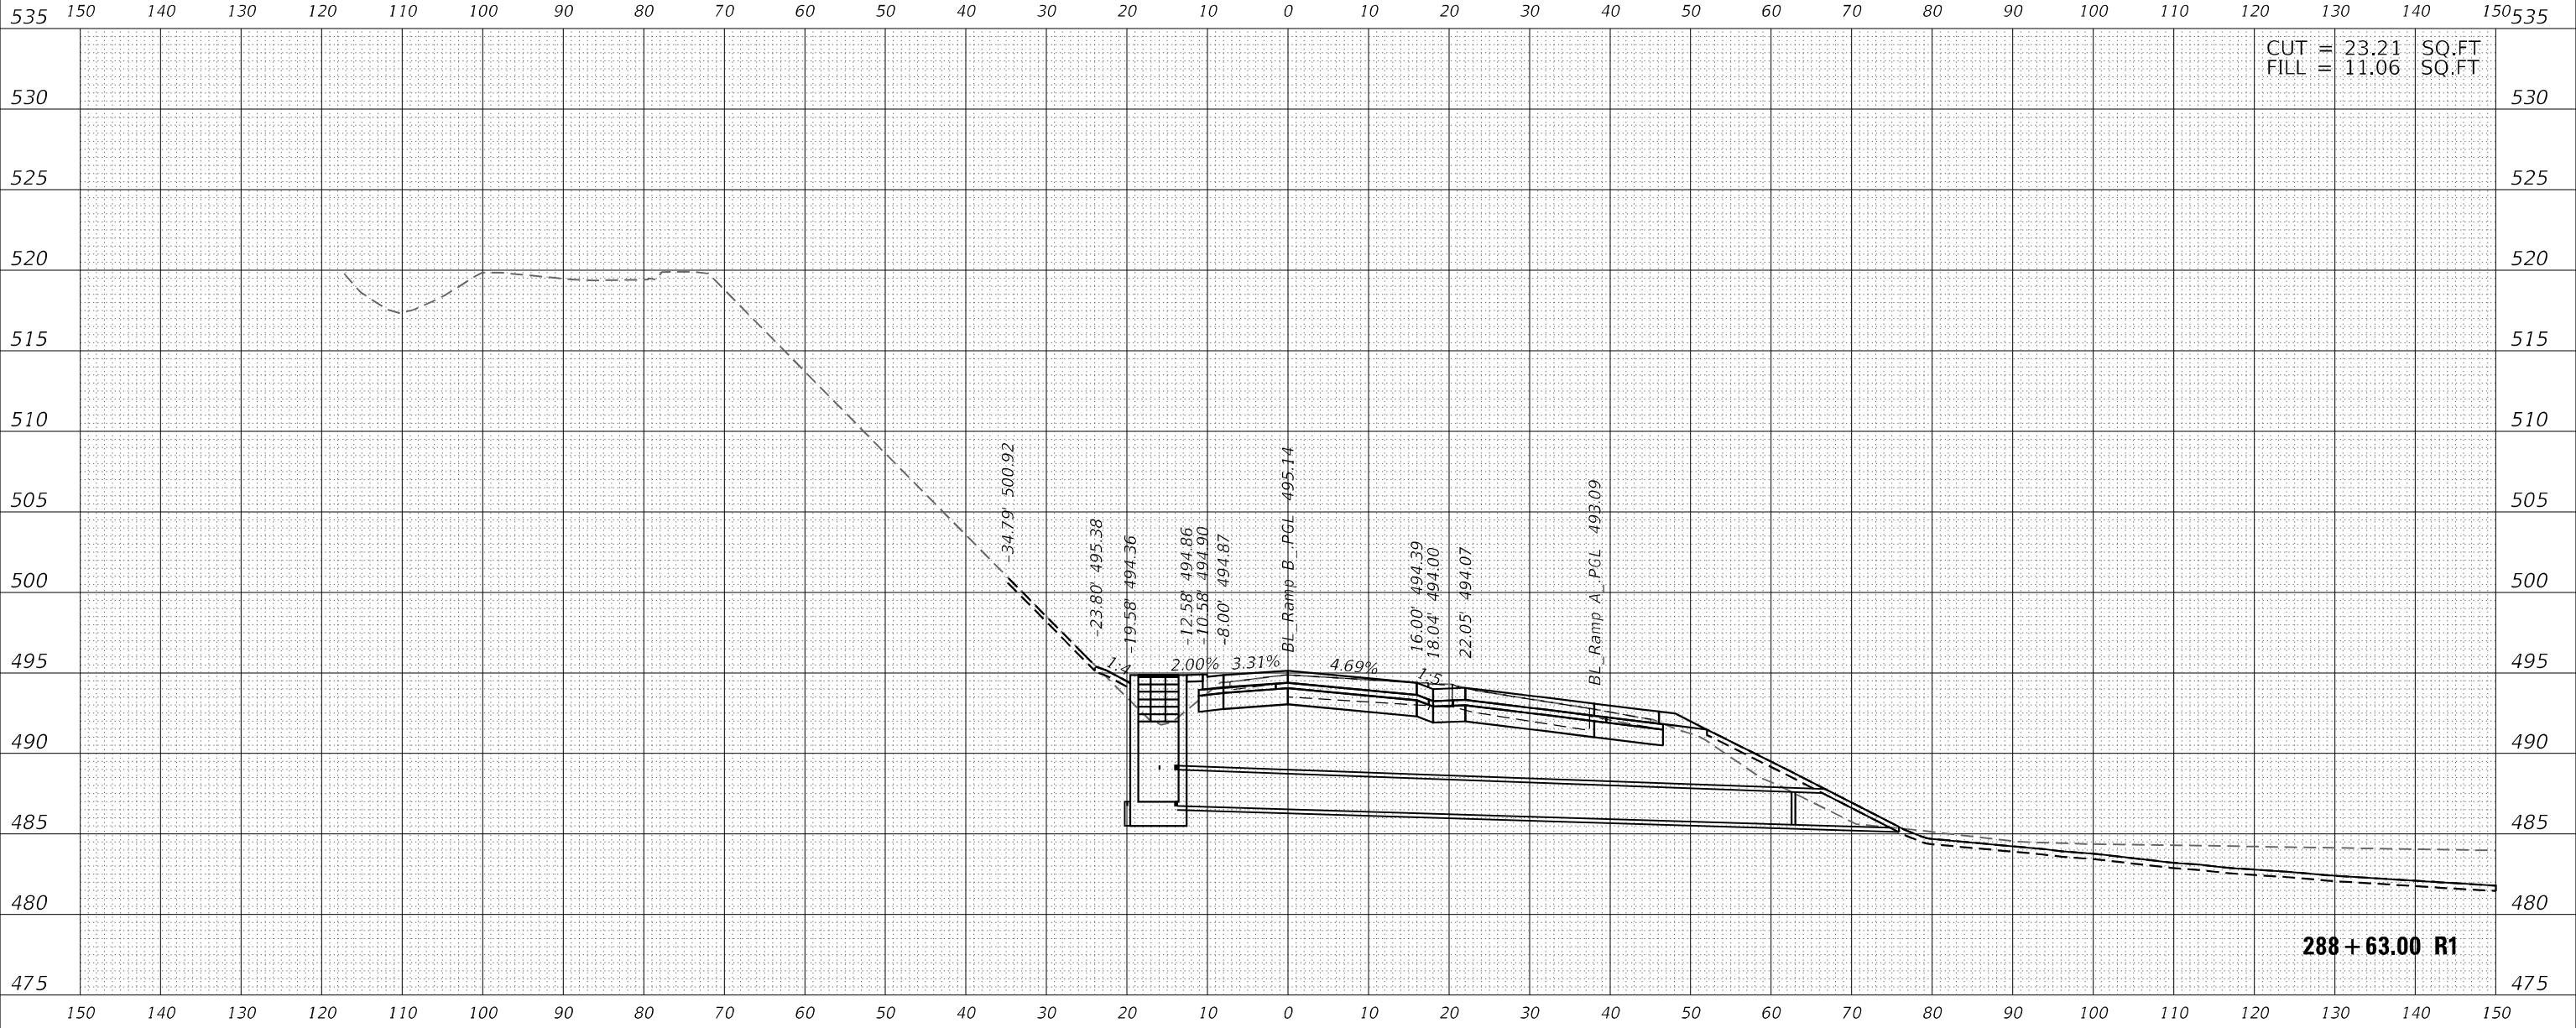

Michael Baker INTERNATIONAL 200 W Adams St, Ste 1800 Chicago, IL 60606 Phone: (312) 707 8770 MBAKERINTL.COM	USER NAME = D1amb		DESIGNED - TOM	REVISED -	STATE OF ILLINOIS DEPARTMENT OF TRANSPORTATION	CEDAR ST. (IL-84L-116) OVER TZPR & IL-29		F.A.P. RTE.	SECTION	COUNTY	TOTAL SHEETS	SHEET NO.
			DRAWN - TOM	REVISED -		CROSS SECTIONS - RAMP B		VAR.	13 (HVB, HB-3) BR-1:R	TAZEWELL	1173	949
	PLOT SCALE = 20,0000 * / in.		CHECKED - RBB	REVISED -				CONTRACT NO. 68C55				
	PLOT DATE = 6/6/2023		DATE - 06/08/2023	REVISED -		SCALE: 10:1	SHEET OF SHEETS	STA. 288+63.00 R1 TO STA. 288+63.00 R1	ILLINOIS	FED. AID PROJECT		

ORIGINAL SURVEY	SURVEYED _____	BY _____	DATE _____
	PLOTTED _____		
NOTE BOOK	TEMPLATE _____		
	AREAS _____		
NO. _____	AREAS CHECKED _____		


Michael Baker
INTERNATIONAL

STATE OF ILLINOIS
DEPARTMENT OF TRANSPORTATION

F.A.P. RTE.	SECTION	COUNTY	TOTAL SHEETS	SHEET NO.
VAR.	13 (HVB, HB-3) BR-1;R	TAZEWELL	1173	950
		CONTRACT NO. 68C55		
ILLINOIS		FED. AID PROJECT		

ORIGINAL SURVEY	SURVEYED _____	BY _____	DATE _____
	PLOTTED _____		
NOTE BOOK	TEMPLATE _____		
	AREAS _____		
NO. _____	AREAS CHECKED _____		

MODEL: PBL_RAMPB	NO.	AREAS CHECKED

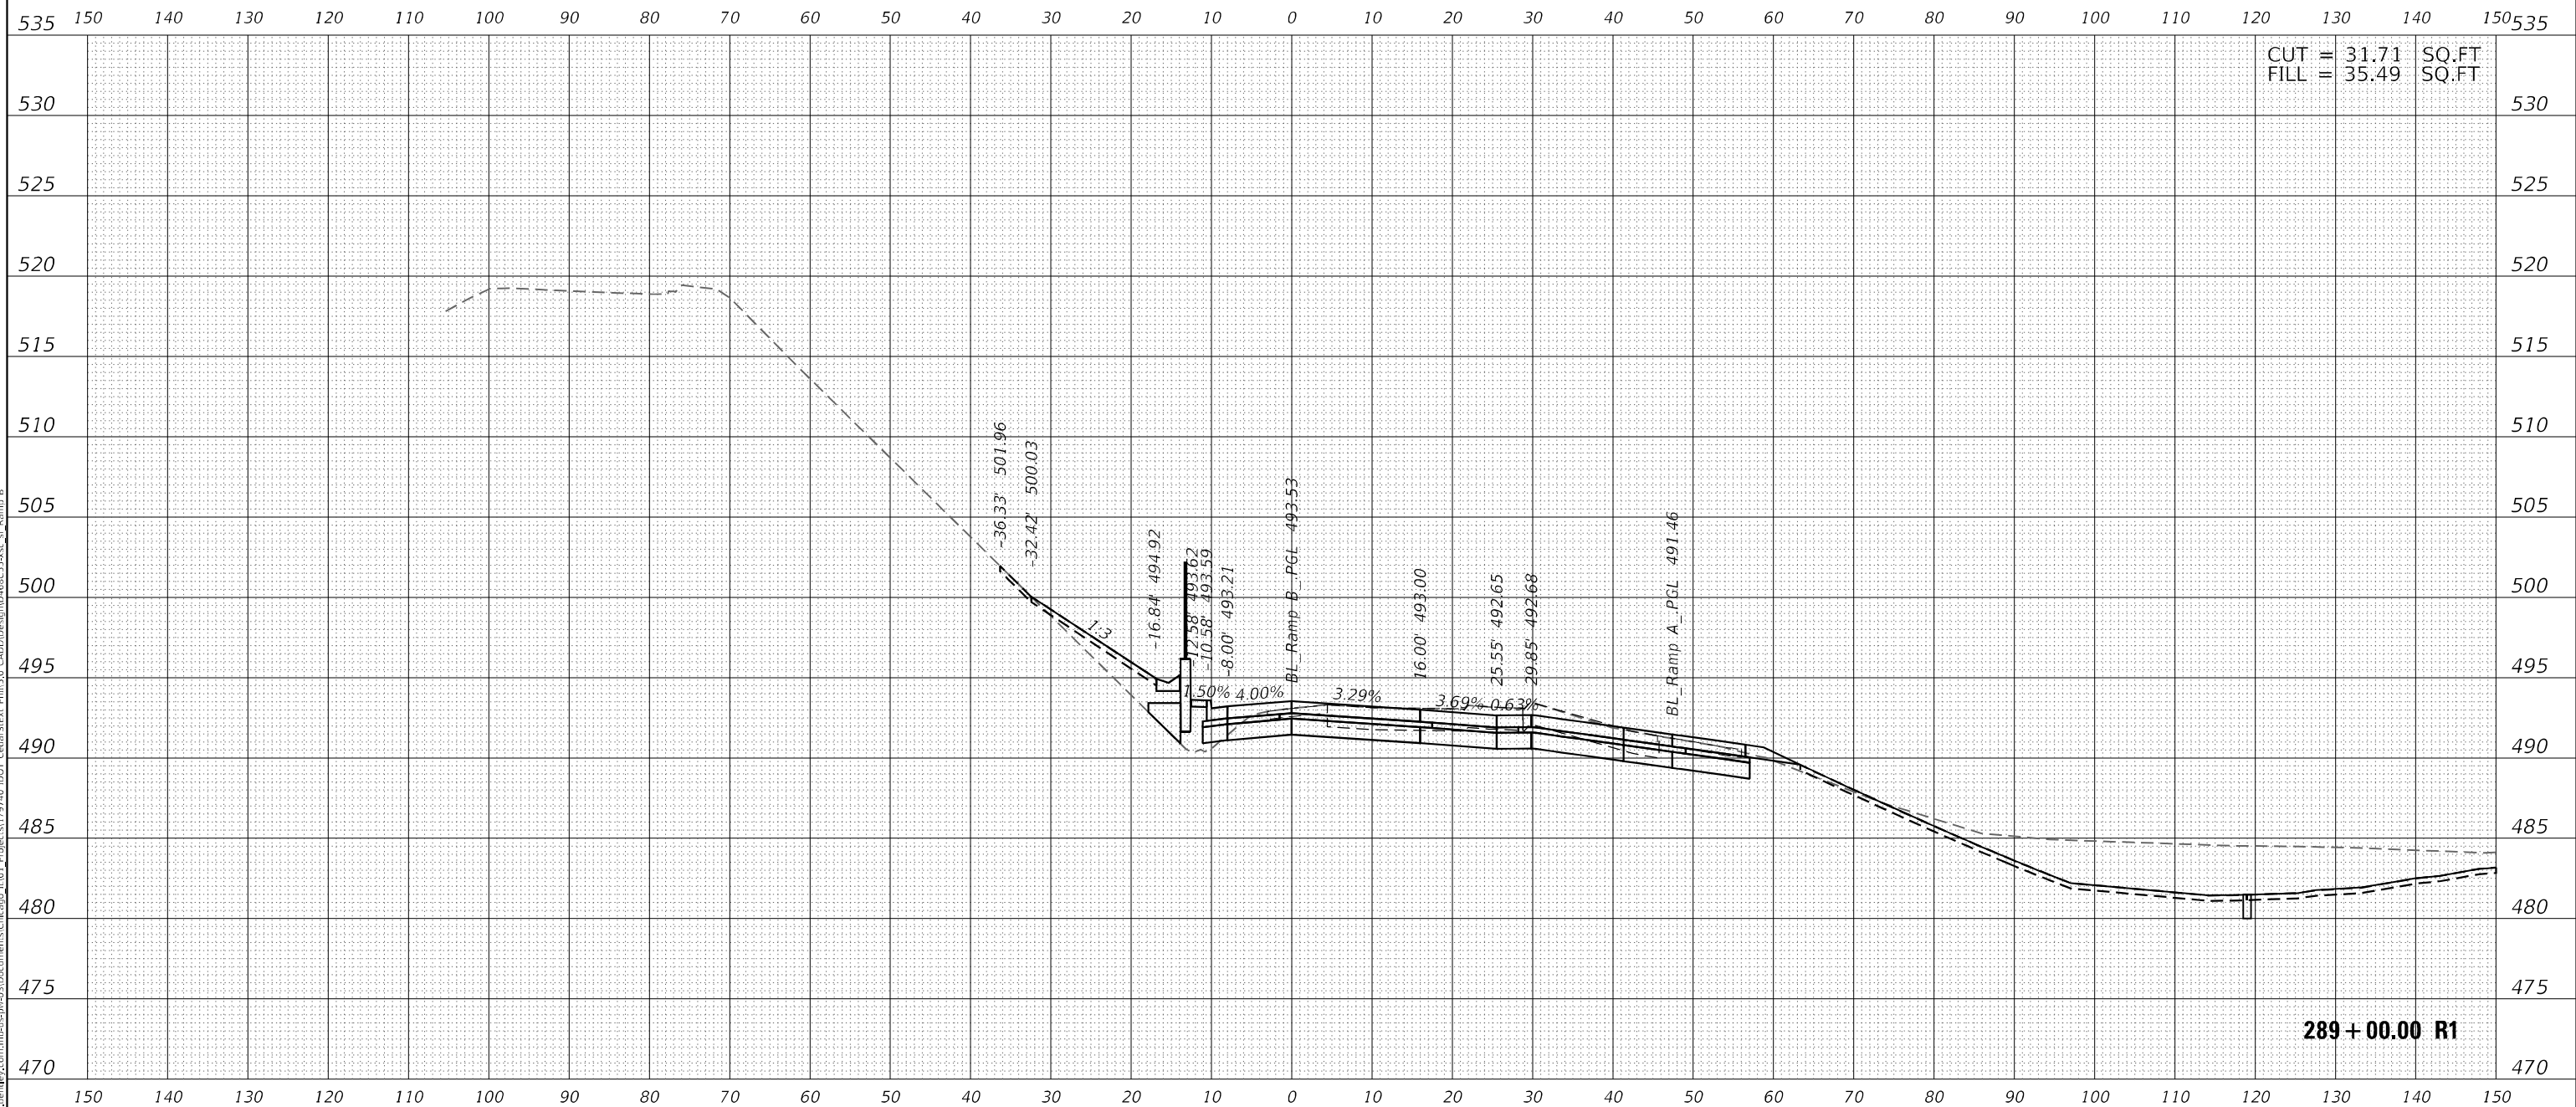

Michael Baker INTERNATIONAL 200 W Adams St, Ste 1800 Chicago, IL 60606 Phone: (312) 707 8770 MBAKERINTL.COM	USER NAME = DLamb	DESIGNED - TOM	REVISED -	STATE OF ILLINOIS DEPARTMENT OF TRANSPORTATION	CEDAR ST. (IL-8/IL-116) OVER TZPR & IL-29 CROSS SECTIONS – RAMP B			F.A.P. SECTION COUNTY TOTAL SHEETS	1173	951
		DRAWN - TOM	REVISED -					VAR. 13 (HVB, HB-3) BR-1;R TAZEWELL		
	PLOT SCALE = 20,000' = 1 in.	CHECKED - RBB	REVISED -		SCALE: 10:1	SHEET OF SHEETS	STA. 289+00.00 R1 TO STA. 289+00.00 R1	CONTRACT NO. 68C55		
	PLOT DATE = 6/6/2023	DATE = 06/08/2023	REVISED -					ILLINOIS	FED. AID PROJECT	

ORIGINAL SURVEY	SURVEYED _____	BY _____	DATE _____
	PLOTTED _____		
NOTE BOOK	TEMPLATE _____		
	AREAS _____		
NO. _____	AREAS CHECKED _____		

Michael Baker
INTERNATIONAL
200 W Adams St, Ste 1800
Chicago, IL 60606
Phone: (312) 707 8770
MBAKERINTL.COM

STATE OF ILLINOIS
DEPARTMENT OF TRANSPORTATION

F.A.P. RTE.	SECTION	COUNTY	TOTAL SHEETS	SHEET NO.
VAR.	13 (HVB, HB-3) BR-1;R	TAZEWELL	1173	952
		CONTRACT NO. 68C55		
ILLINOIS		FED. AID PROJECT		

ORIGINAL SURVEY	SURVEYED _____	BY _____	DATE _____
	PLOTTED _____		
NOTE BOOK	TEMPLATE _____		
	AREAS _____		
NO. _____	AREAS CHECKED _____		

Michael Baker
INTERNATIONAL

**STATE OF ILLINOIS
DEPARTMENT OF TRANSPORTATION**

F.A.P. RTE.	SECTION	COUNTY	TOTAL SHEETS	SHEET NO.
VAR.	13 (HVB, HB-3) BR-1:R	TAZEWELL	1173	953
		CONTRACT NO. 68C55		
ILLINOIS		FED. AID PROJECT		


ORIGINAL SURVEY	SURVEYED _____	BY _____	DATE _____
	PLOTTED _____		
NOTE BOOK	TEMPLATE _____		
	AREAS _____		
NO. _____	AREAS CHECKED _____		

Michael Baker
INTERNATIONAL

STATE OF ILLINOIS
DEPARTMENT OF TRANSPORTATION

F.A.P. RTE.	SECTION	COUNTY	TOTAL SHEETS	SHEET NO.
VAR.	13 (HVB, HB-3) BR-1:R	TAZEWELL	1173	954
		CONTRACT NO. 68C55		
ILLINOIS		FED. AID PROJECT		

ORIGINAL SURVEY	SURVEYED _____	BY _____	DATE _____
	PLOTTED _____		
NOTE BOOK	TEMPLATE _____		
	AREAS _____		
NO. _____	AREAS CHECKED _____		

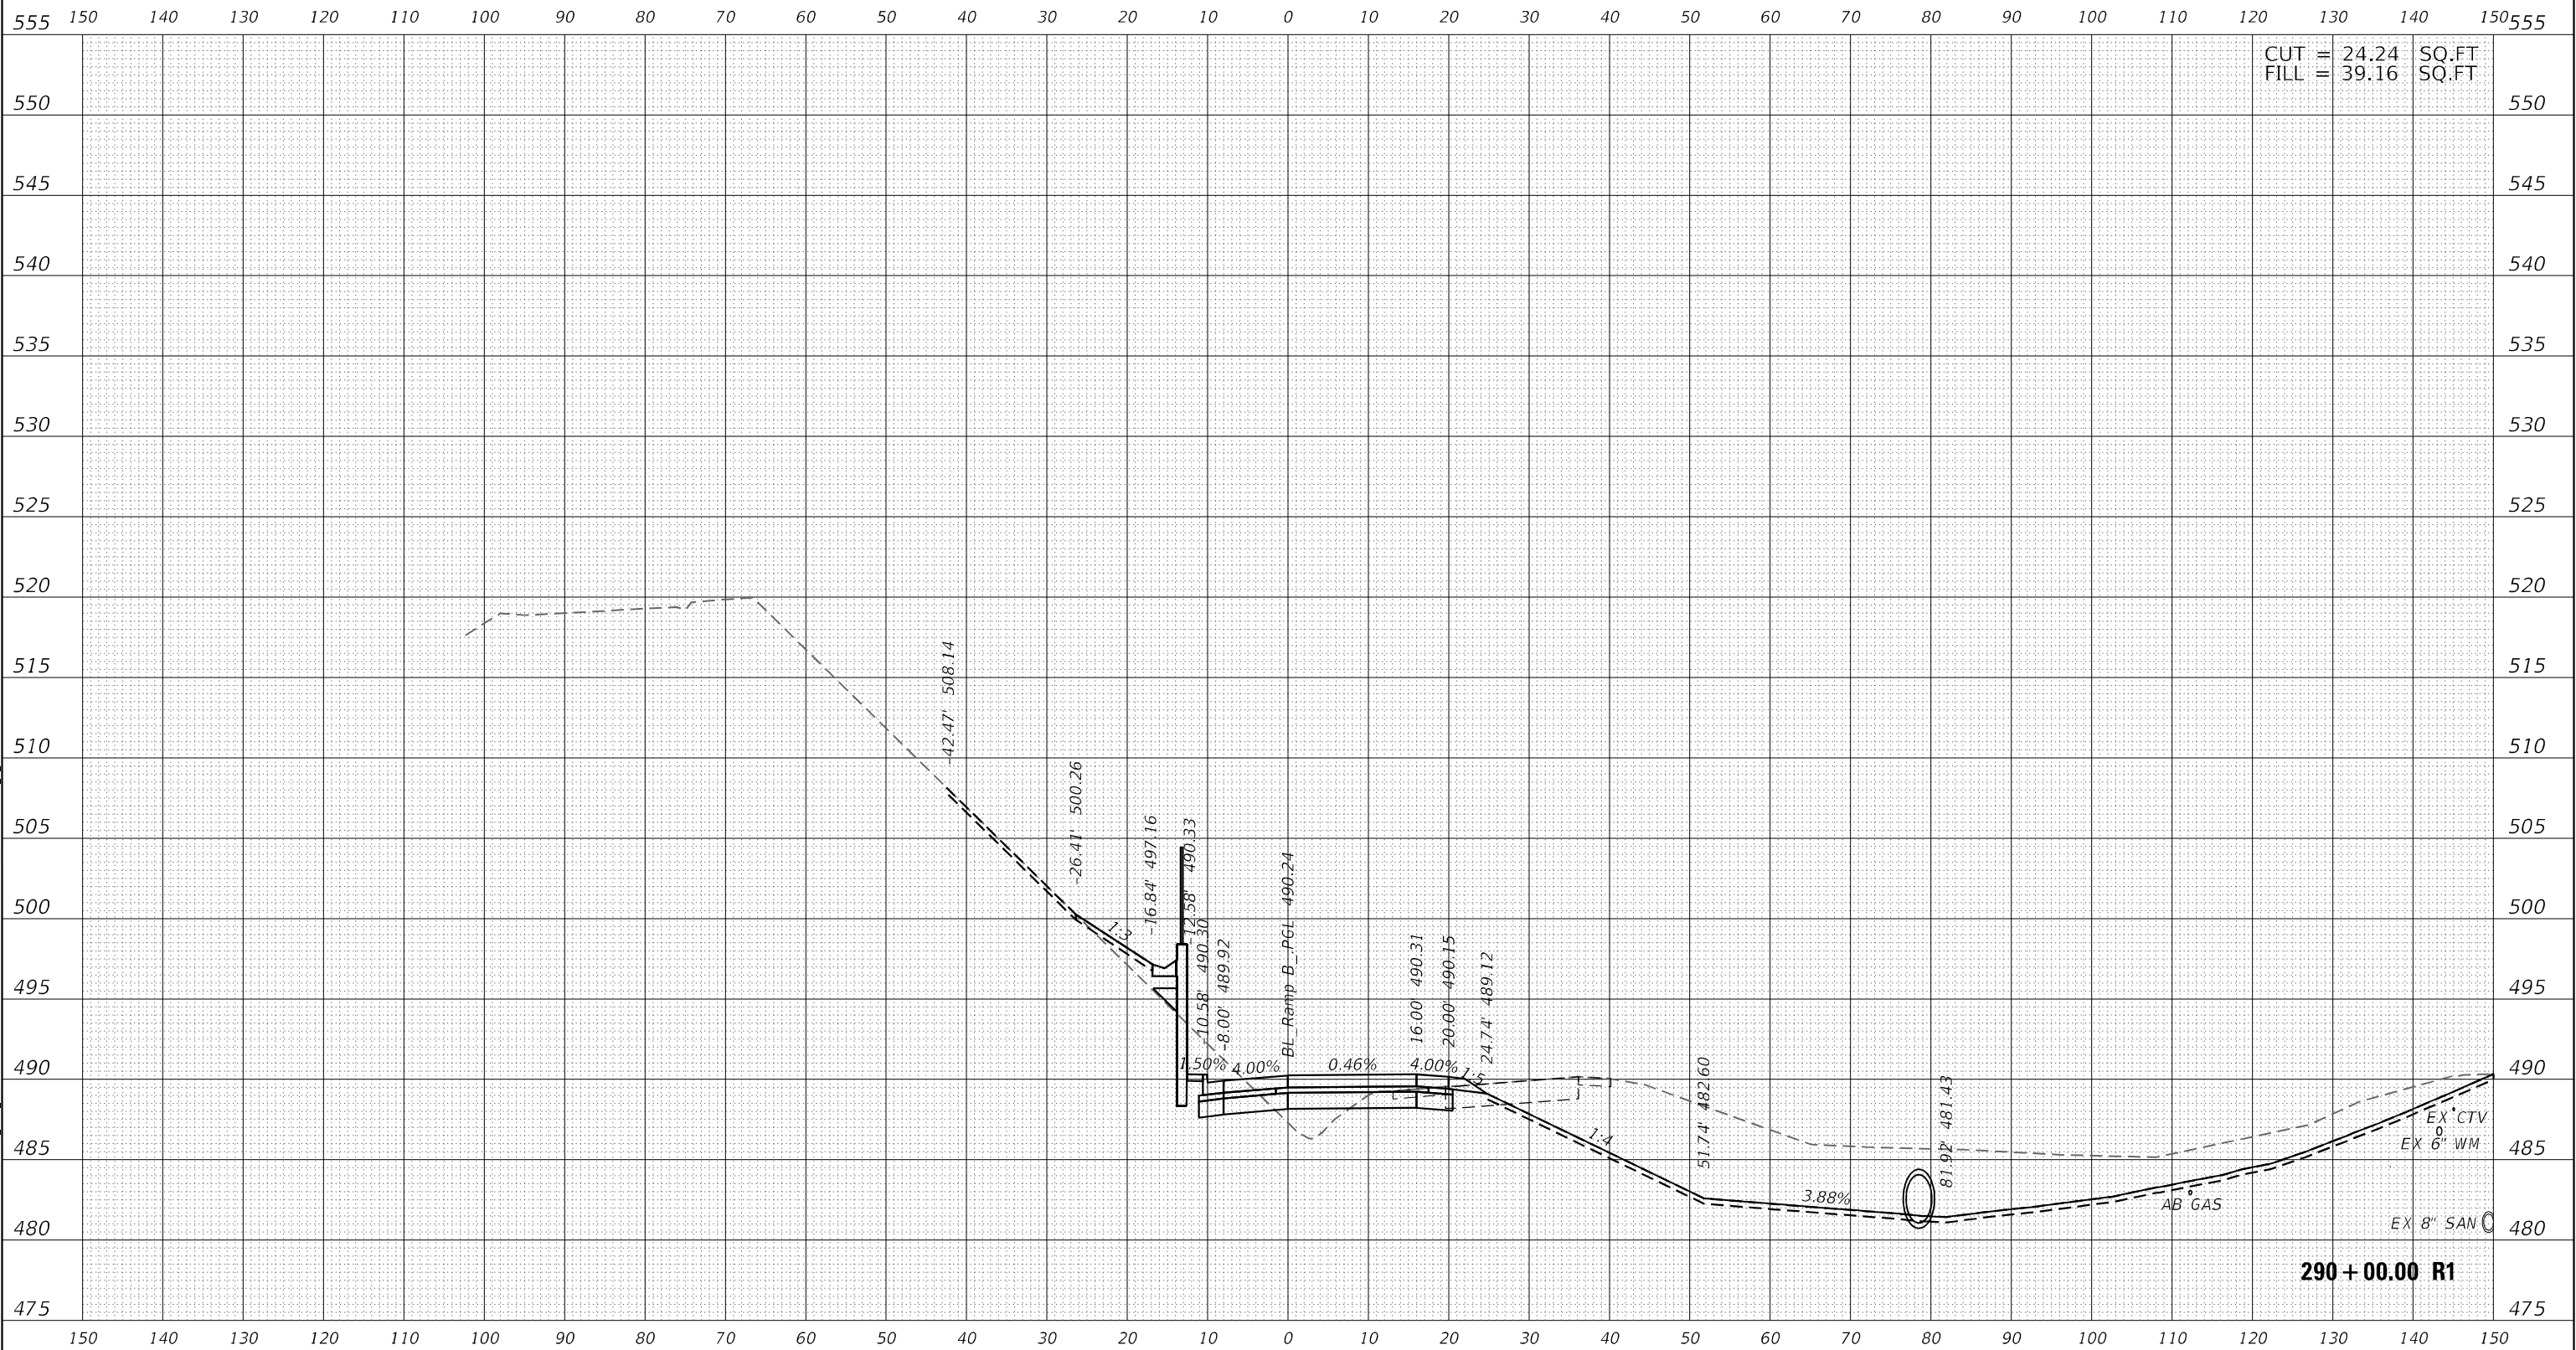


 Michael Baker INTERNATIONAL	200 W Adams St, Ste 1800 Chicago, IL 60606 Phone: (312) 707 8770 MBAKERINTL.COM	USER NAME = D1amb	DESIGNED - TOM	REVISED -	STATE OF ILLINOIS DEPARTMENT OF TRANSPORTATION	CEDAR ST. (IL-84L-116) OVER TZPR & IL-29 CROSS SECTIONS – RAMP B			F.A.P. RTE.	SECTION	COUNTY	TOTAL SHEETS	SHEET NO.		
		PLOT SCALE = 20,000' = 1 in.	CHECKED - RBB	REVISED -					VAR.	13 (HVB, HB-3) BR-1:R	TAZEWELL	1173	955		
		PLOT DATE = 6/6/2023	DATE - 06/08/2023	REVISED -		SCALE: 10:1			SHEET OF SHEETS	STA. 290+00.00 R1 TO STA. 290+00.00 R1		CONTRACT NO. 68C55			
		ILLINOIS FED. AID PROJECT													

FINAL SURVEY	SURVEYED	BY	DATE
NO.	NO.		
NOTE BOOK	PLOTTED		
	TEMPLATE		
	AREAS		
	CHECKED		

ORIGINAL SURVEY	SURVEYED	BY	DATE
NO.	NO.		
NOTE BOOK	PLOTTED		
	TEMPLATE		
	AREAS		
	CHECKED		

MODEL: PBI_TAMPB
FILE NAME: D:\IAMP\bus-ramp\Baker\179740 IDOT CedarStExt PH15.0 CAD\Drawings\68C55.dwg of Ramp B

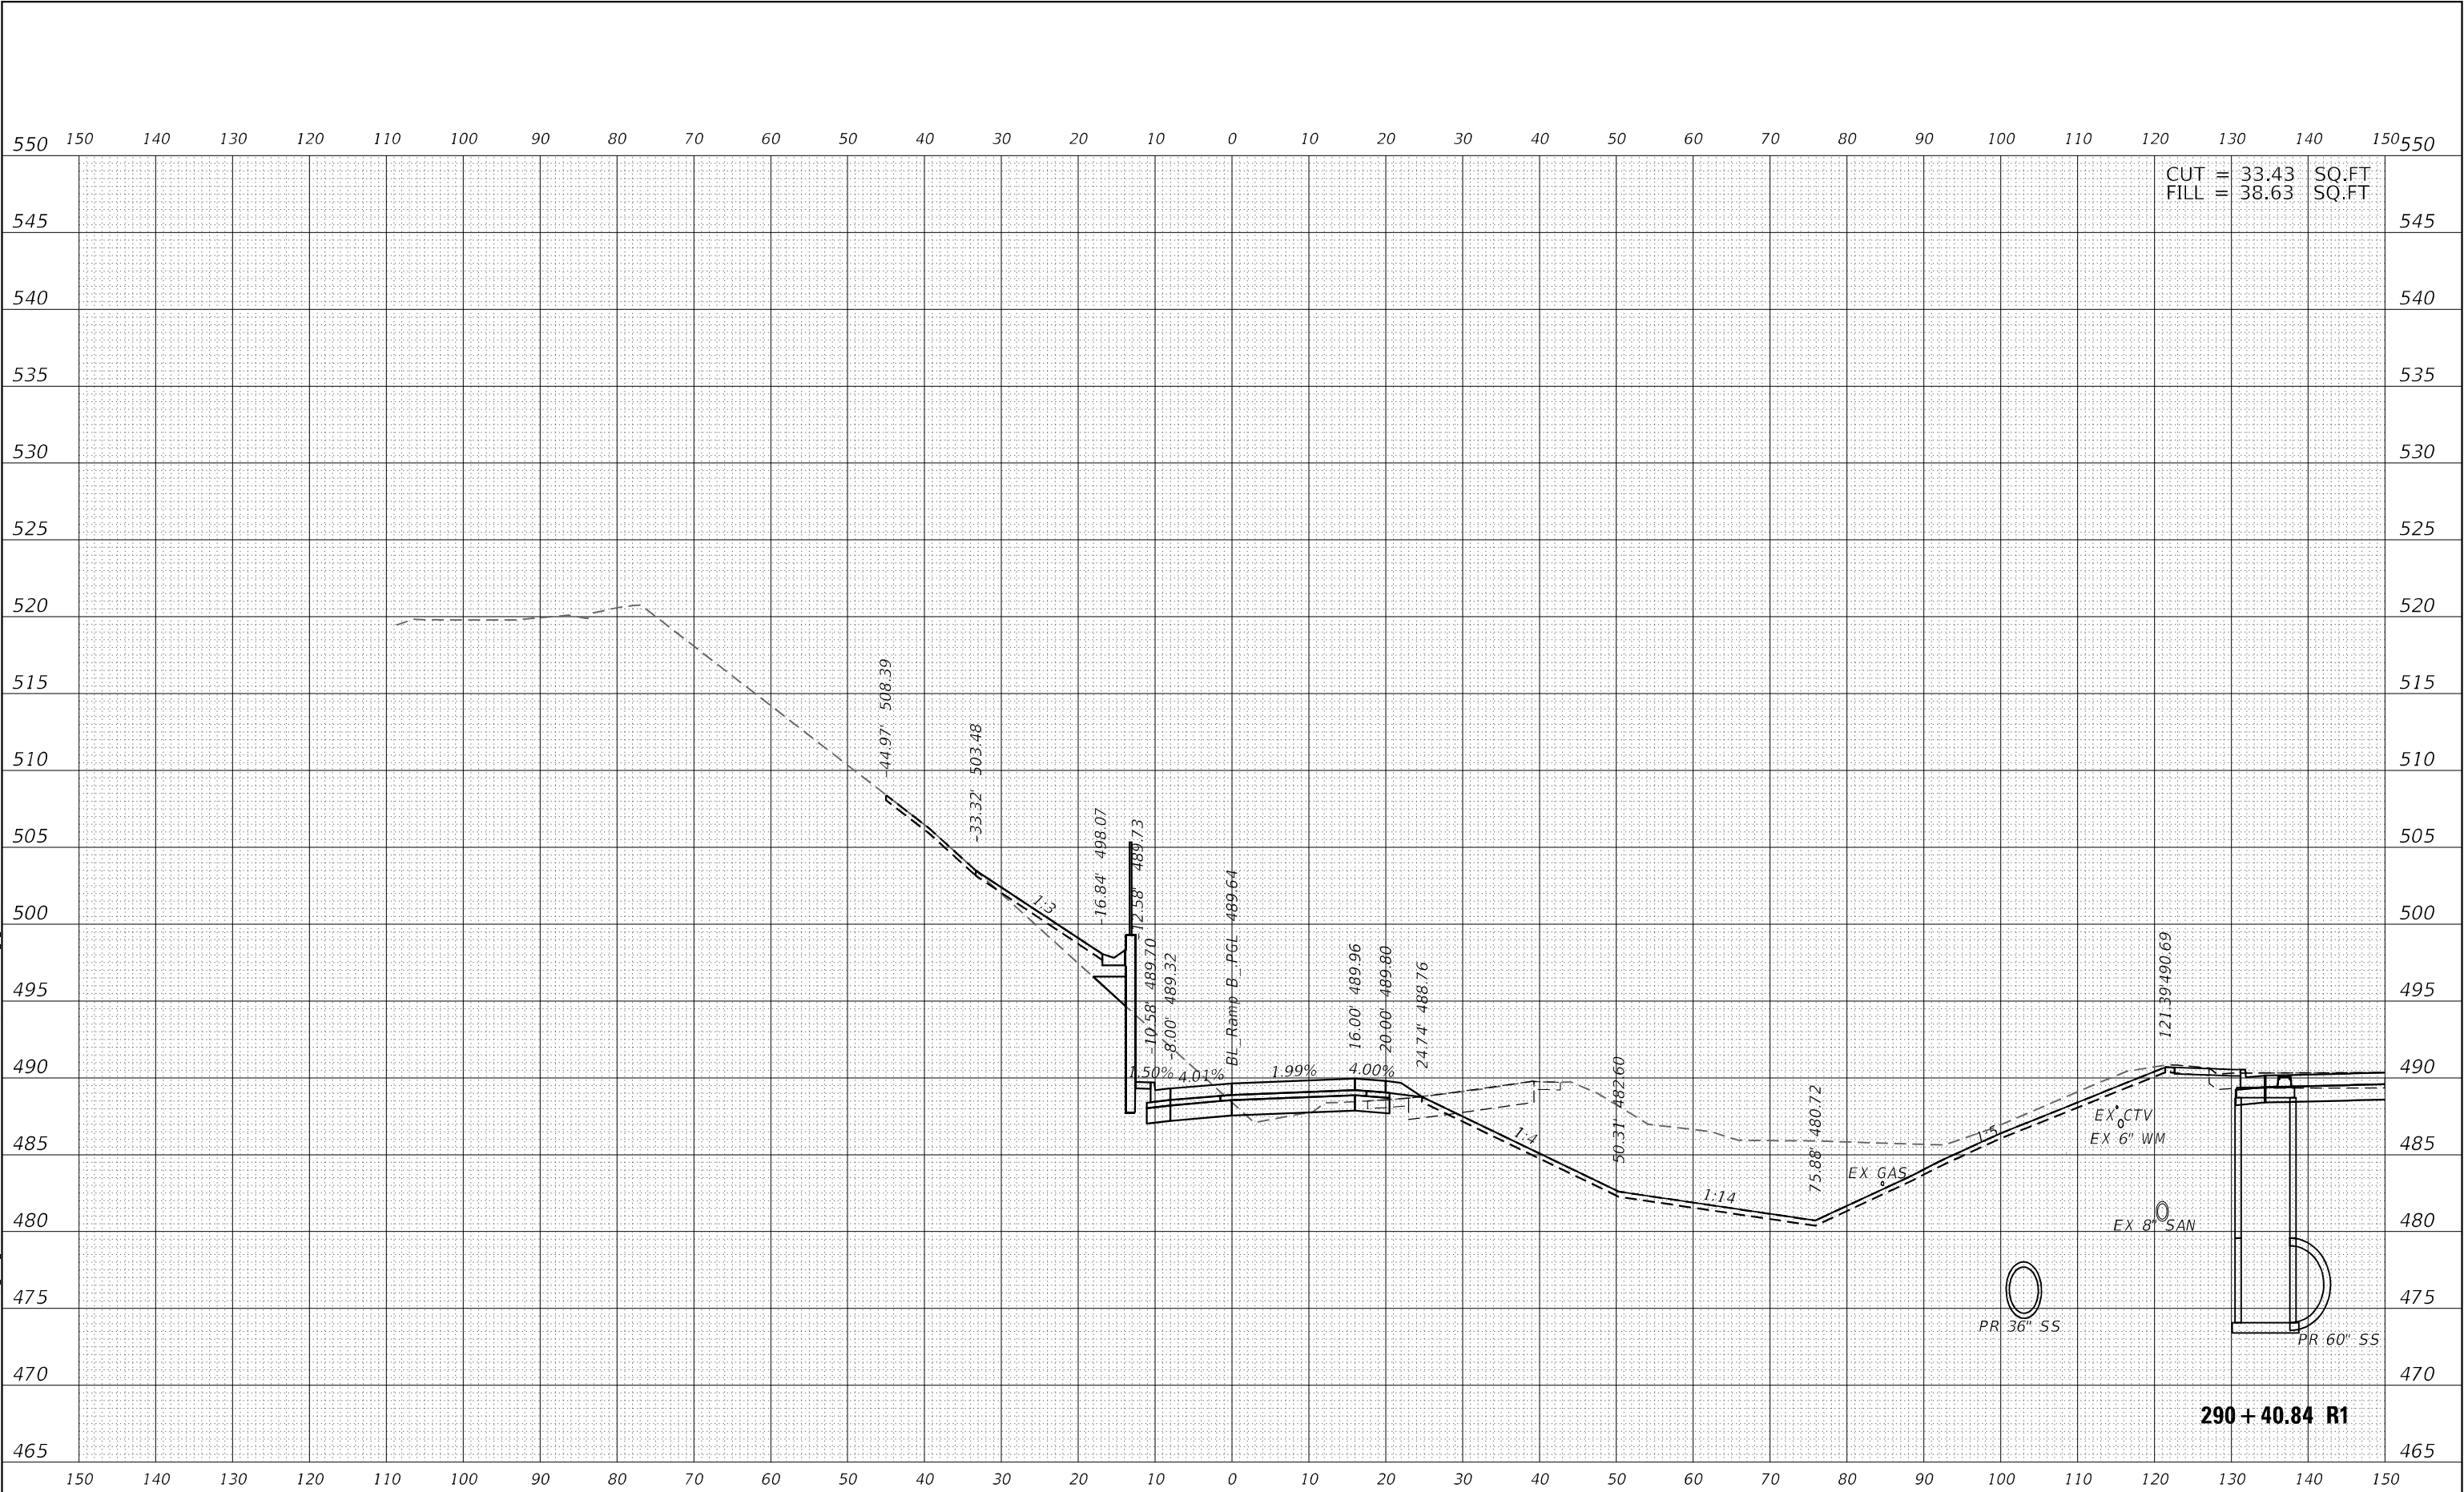


Michael Baker INTERNATIONAL 200 W Adams St, Ste 1800 Chicago, IL 60606 Phone: (312) 707 8770 MBAKERINTL.COM	USER NAME = D\lamb		DESIGNED - TOM	REVISED -	STATE OF ILLINOIS DEPARTMENT OF TRANSPORTATION	CEDAR ST. (IL-84L-116) OVER TZPR & IL-29 CROSS SECTIONS - RAMP B		F.A.P. RTE.	SECTION	COUNTY	TOTAL SHEETS	SHEET NO.
	DRAWN - TOM		CHECKED - RBB	REVISED -		SCALE: 10:1		VAR.	13 (HVB, HB-3) BR-1:R	TAZEWELL	1173	956
	PLOT SCALE = 20,0000 * / in.		DATE - 06/08/2023	REVISED -		SHEET OF SHEETS		CONTRACT NO. 68C55				
	PLOT DATE = 6/6/2023					STA. 290+40.84 R1 TO STA. 290+40.84 R1		ILLINOIS FED. AID PROJECT				

FINAL SURVEY	SURVEYED	BY	DATE
NO.	NO.		
NO.	NO.		
NO.	NO.		
NO.	NO.		

ORIGINAL SURVEY	SURVEYED	BY	DATE
NO.	NO.		
NO.	NO.		
NO.	NO.		
NO.	NO.		

MODEL: PBI_TAMPB
FILE NAME: D:\IAMP\bus-ramp\Baker\commbus-ramp\33\Documents\Chicago\110\Projects\179740\DOT_CedarStExt_Plan15.0_CADD\Design\048C55.dwg of Ramp B

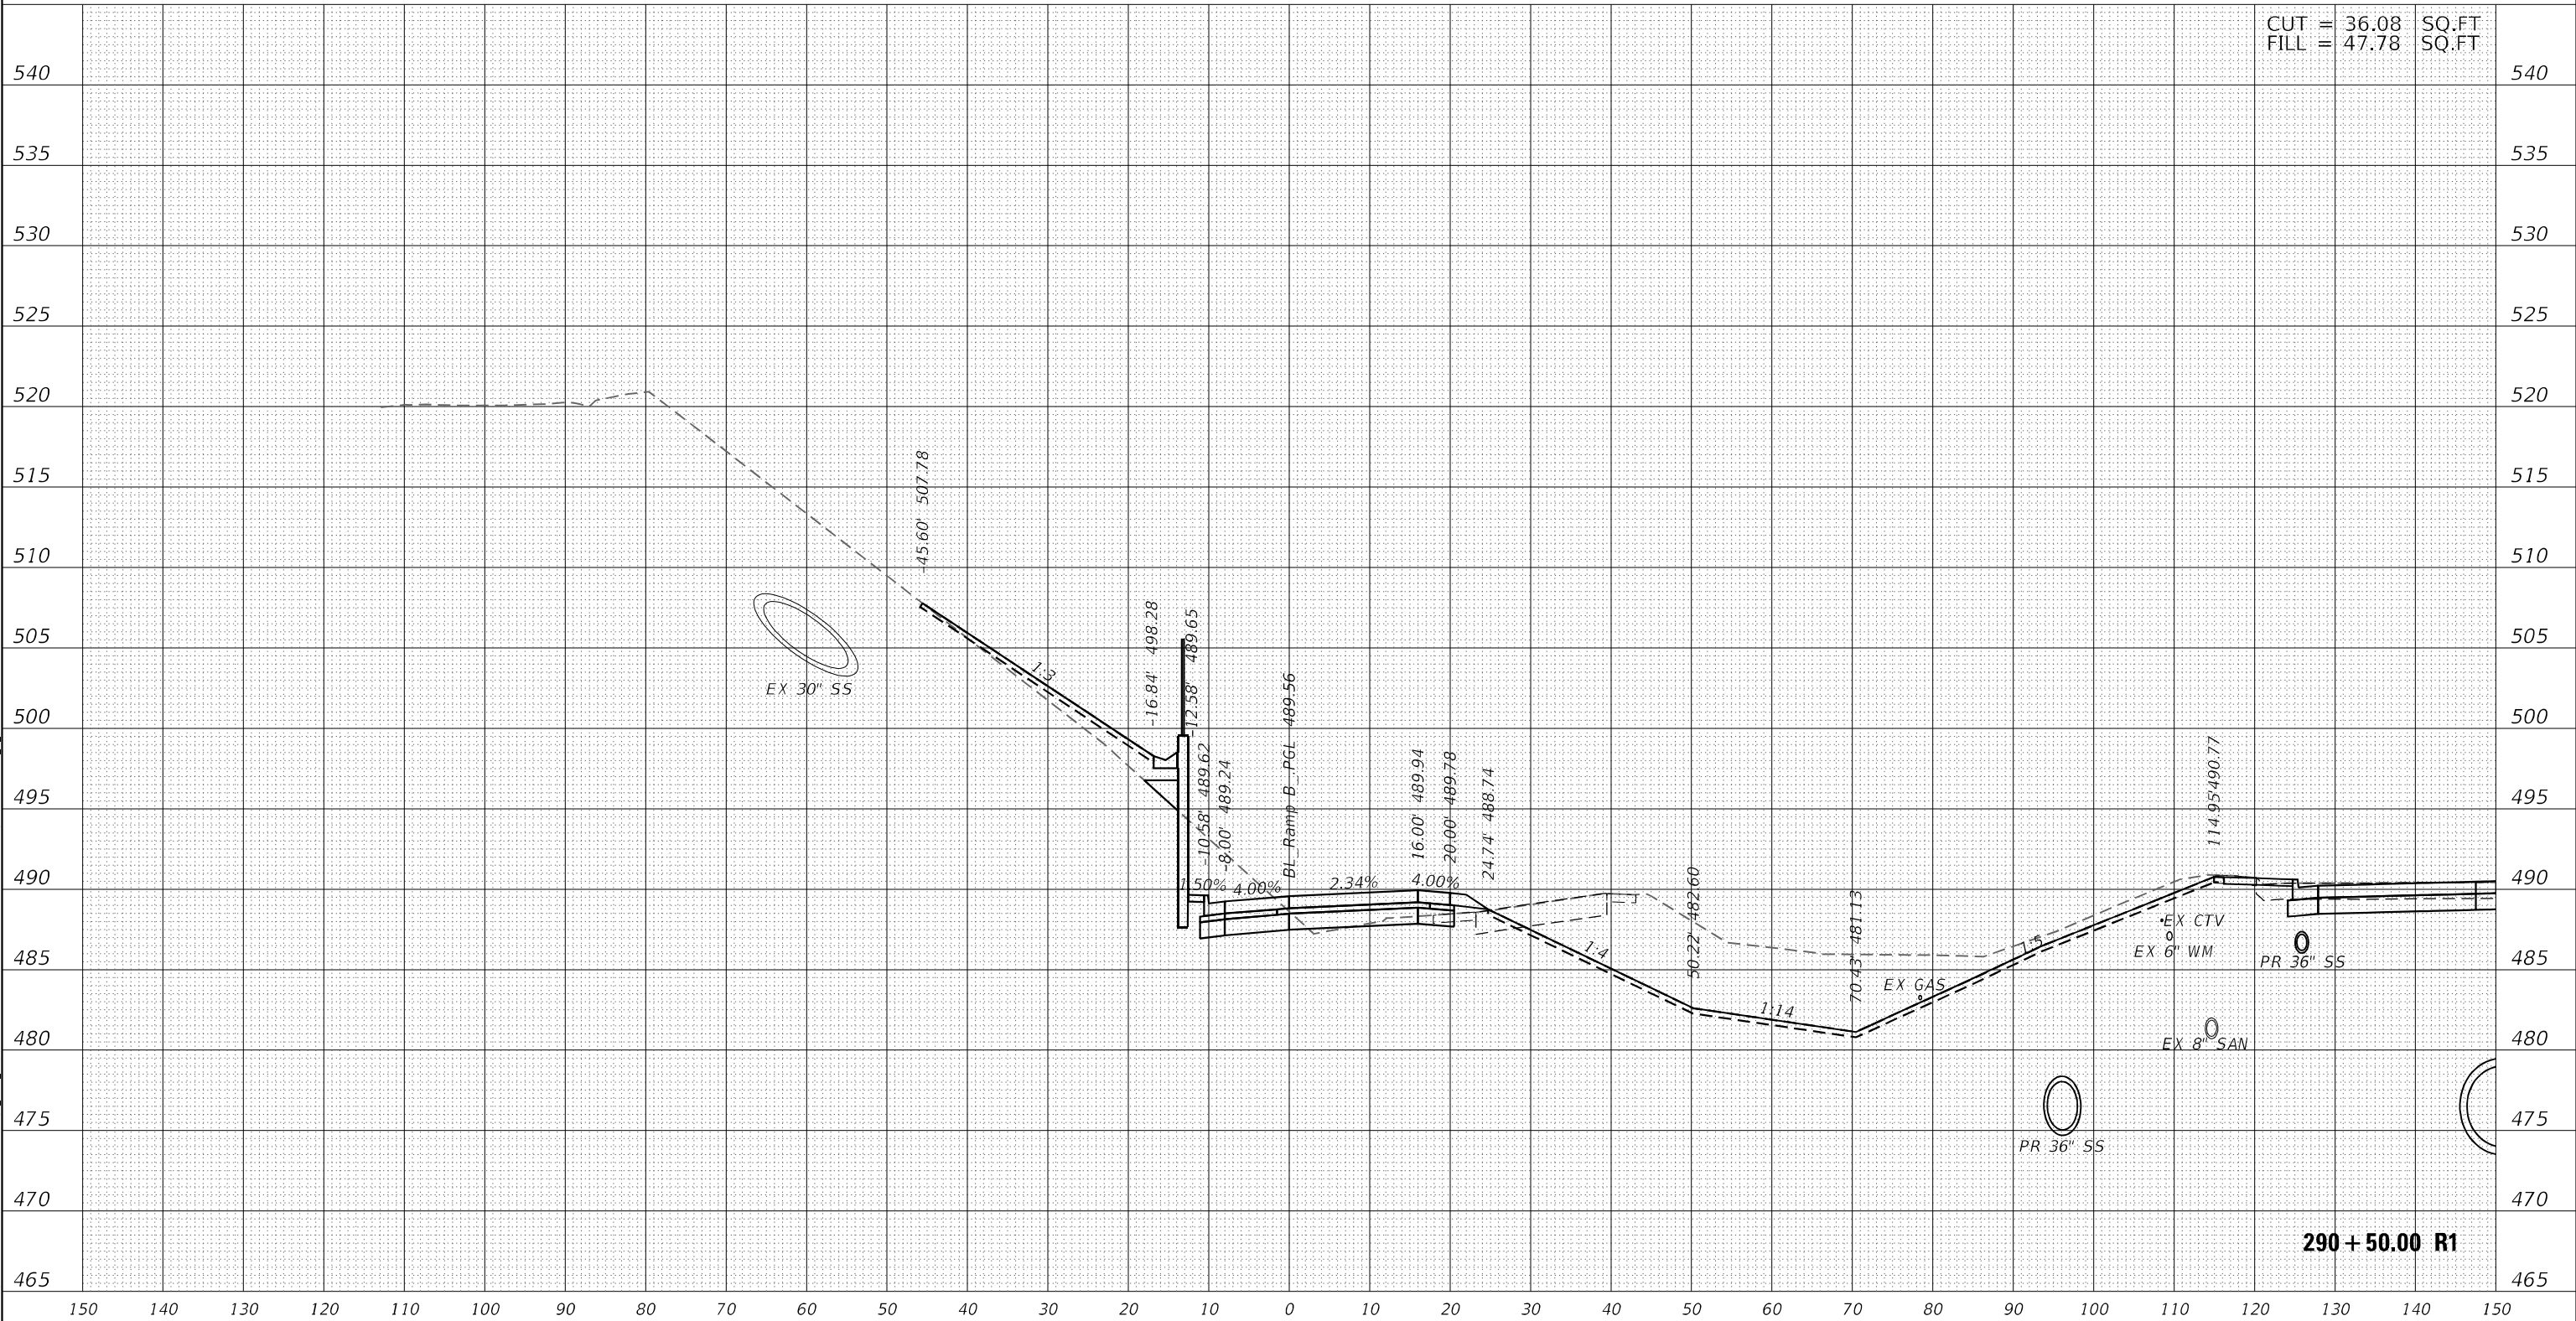

Michael Baker INTERNATIONAL 200 W Adams St, Ste 1800 Chicago, IL 60606 Phone: (312) 707 8770 MBAKERINTL.COM	USER NAME = D1amb		DESIGNED - TOM	REVISED -	STATE OF ILLINOIS DEPARTMENT OF TRANSPORTATION	CEDAR ST. (IL-81L-116) OVER TZPR & IL-29 CROSS SECTIONS - RAMP B		F.A.P. RTE.	SECTION	COUNTY	TOTAL SHEETS	SHEET NO.
	DRAWN - TOM		CHECKED - RBB	REVISED -		SCALE: 10:1		VAR.	13 (HVB, HB-3) BR-1:R	TAZEWELL	1173	957
	PLOT SCALE = 20,0000 * / in.		DATE - 06/08/2023	REVISED -		SHEET OF SHEETS		CONTRACT NO. 68C55				
	PLOT DATE = 6/6/2023					STA. 290+50.00 R1 TO STA. 290+50.00 R1		ILLINOIS FED. AID PROJECT				

ORIGINAL SURVEY		BY _____	DATE _____
NOTE BOOK	SURVEYED _____		
	PLOTTED _____		
	TEMPLATE _____		
	AREAS _____		
NO. _____	AREAS CHECKED _____		

Michael Baker
INTERNATIONAL


STATE OF ILLINOIS
DEPARTMENT OF TRANSPORTATION

F.A.P. RTE.	SECTION	COUNTY	TOTAL SHEETS	SHEET NO.
VAR.	13 (HVB, HB-3) BR-1:R	TAZEWELL	1173	958
		CONTRACT NO. 68C55		
ILLINOIS		FED. AID PROJECT		

FINAL SURVEY	SURVEYED	BY	DATE
NOTE BOOK	PLOTTED		
NO.	TEMPLATE		
	AREAS		
	CHECKED		

ORIGINAL SURVEY	SURVEYED	BY	DATE
NOTE BOOK	PLOTTED		
NO.	TEMPLATE		
	AREAS		
	CHECKED		

MODEL: PBI_RAMPB
FILE NAME: D:\pmb-us-pw\33\Documents\Chicago IL\03 Projects\179740 IDOT CedarStx4 PH15.0 CAD\Drawings\048C55.dwg of Ramp B

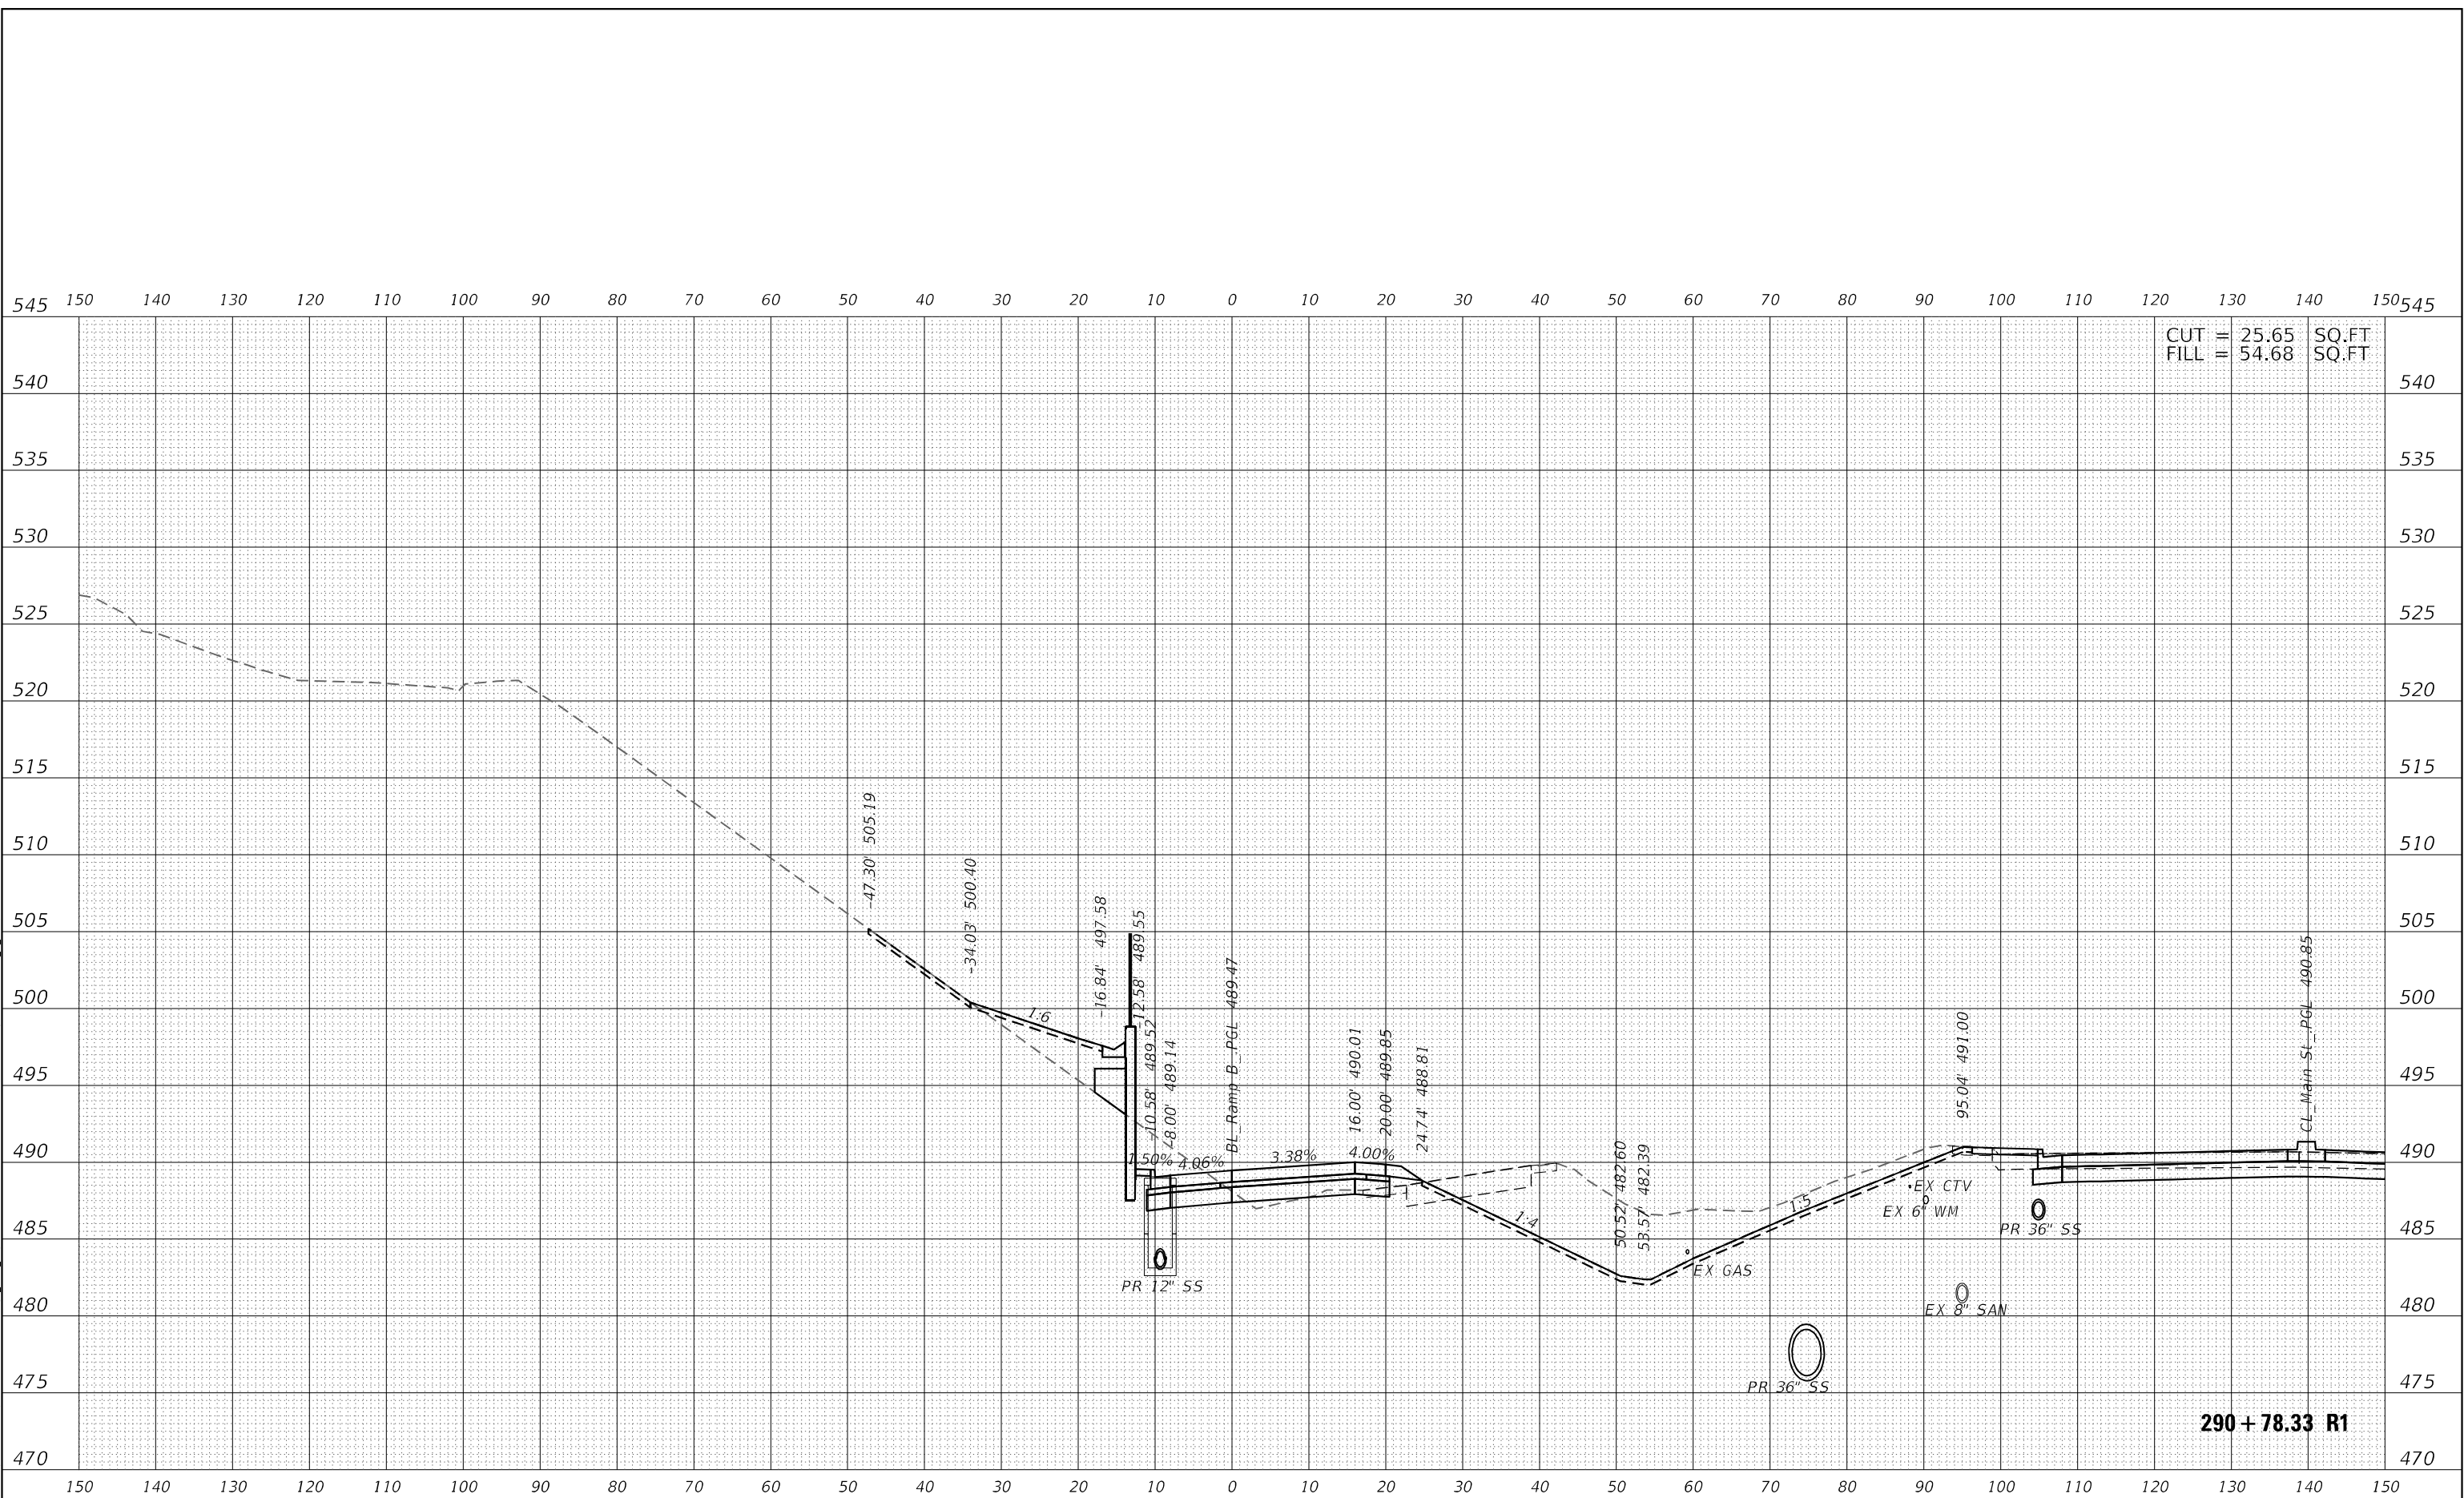

Michael Baker INTERNATIONAL 200 W Adams St, Ste 1800 Chicago, IL 60606 Phone: (312) 707 8770 MBAKERINTL.COM	USER NAME = Dlamb		DESIGNED - TOM	REVISED -	STATE OF ILLINOIS DEPARTMENT OF TRANSPORTATION	CEDAR ST. (IL-81L-116) OVER TZPR & IL-29		F.A.P. RTE.	SECTION	COUNTY	TOTAL SHEETS	SHEET NO.
	DRAWN - TOM		CHECKED - RBB	REVISED -		CROSS SECTIONS - RAMP B		VAR.	13 (HVB, HB-3) BR-1;R	TAZEWELL	1173	959
	PLOT SCALE = 20,0000 * / in.		DATE - 06/08/2023	REVISED -		SCALE: 10:1		SHEET OF SHEETS		CONTRACT NO. 68C55		
	PLOT DATE = 6/6/2023					STA. 290+78.33 R1 TO STA. 290+78.33 R1		ILLINOIS		FED. AID PROJECT		


ORIGINAL SURVEY		SURVEYED _____	BY _____	DATE _____
NOTE BOOK		PLOTTED _____		
		TEMPLATE _____		
		AREAS _____		
NO. _____		AREAS CHECKED _____		



FINAL SURVEY NO.	SURVEYED	BY	DATE
NO.	PLOTTED		
NOTE BOOK	TEMPLATE		
AREAS CHECKED	AREAS		

ORIGINAL SURVEY NO.	SURVEYED	BY	DATE
NO.	PLOTTED		
NOTE BOOK	TEMPLATE		
AREAS CHECKED	AREAS		

MODEL: PBI_TAMPB
FILE NAME: D:\Iam\p-bus-bentley.com\mbus-rw\33\Documents\Chicago IL\DOT Projects\179740 IDOT CedarStx4 PH15.0 CAD\Design\048C55.dwg of Ramp B

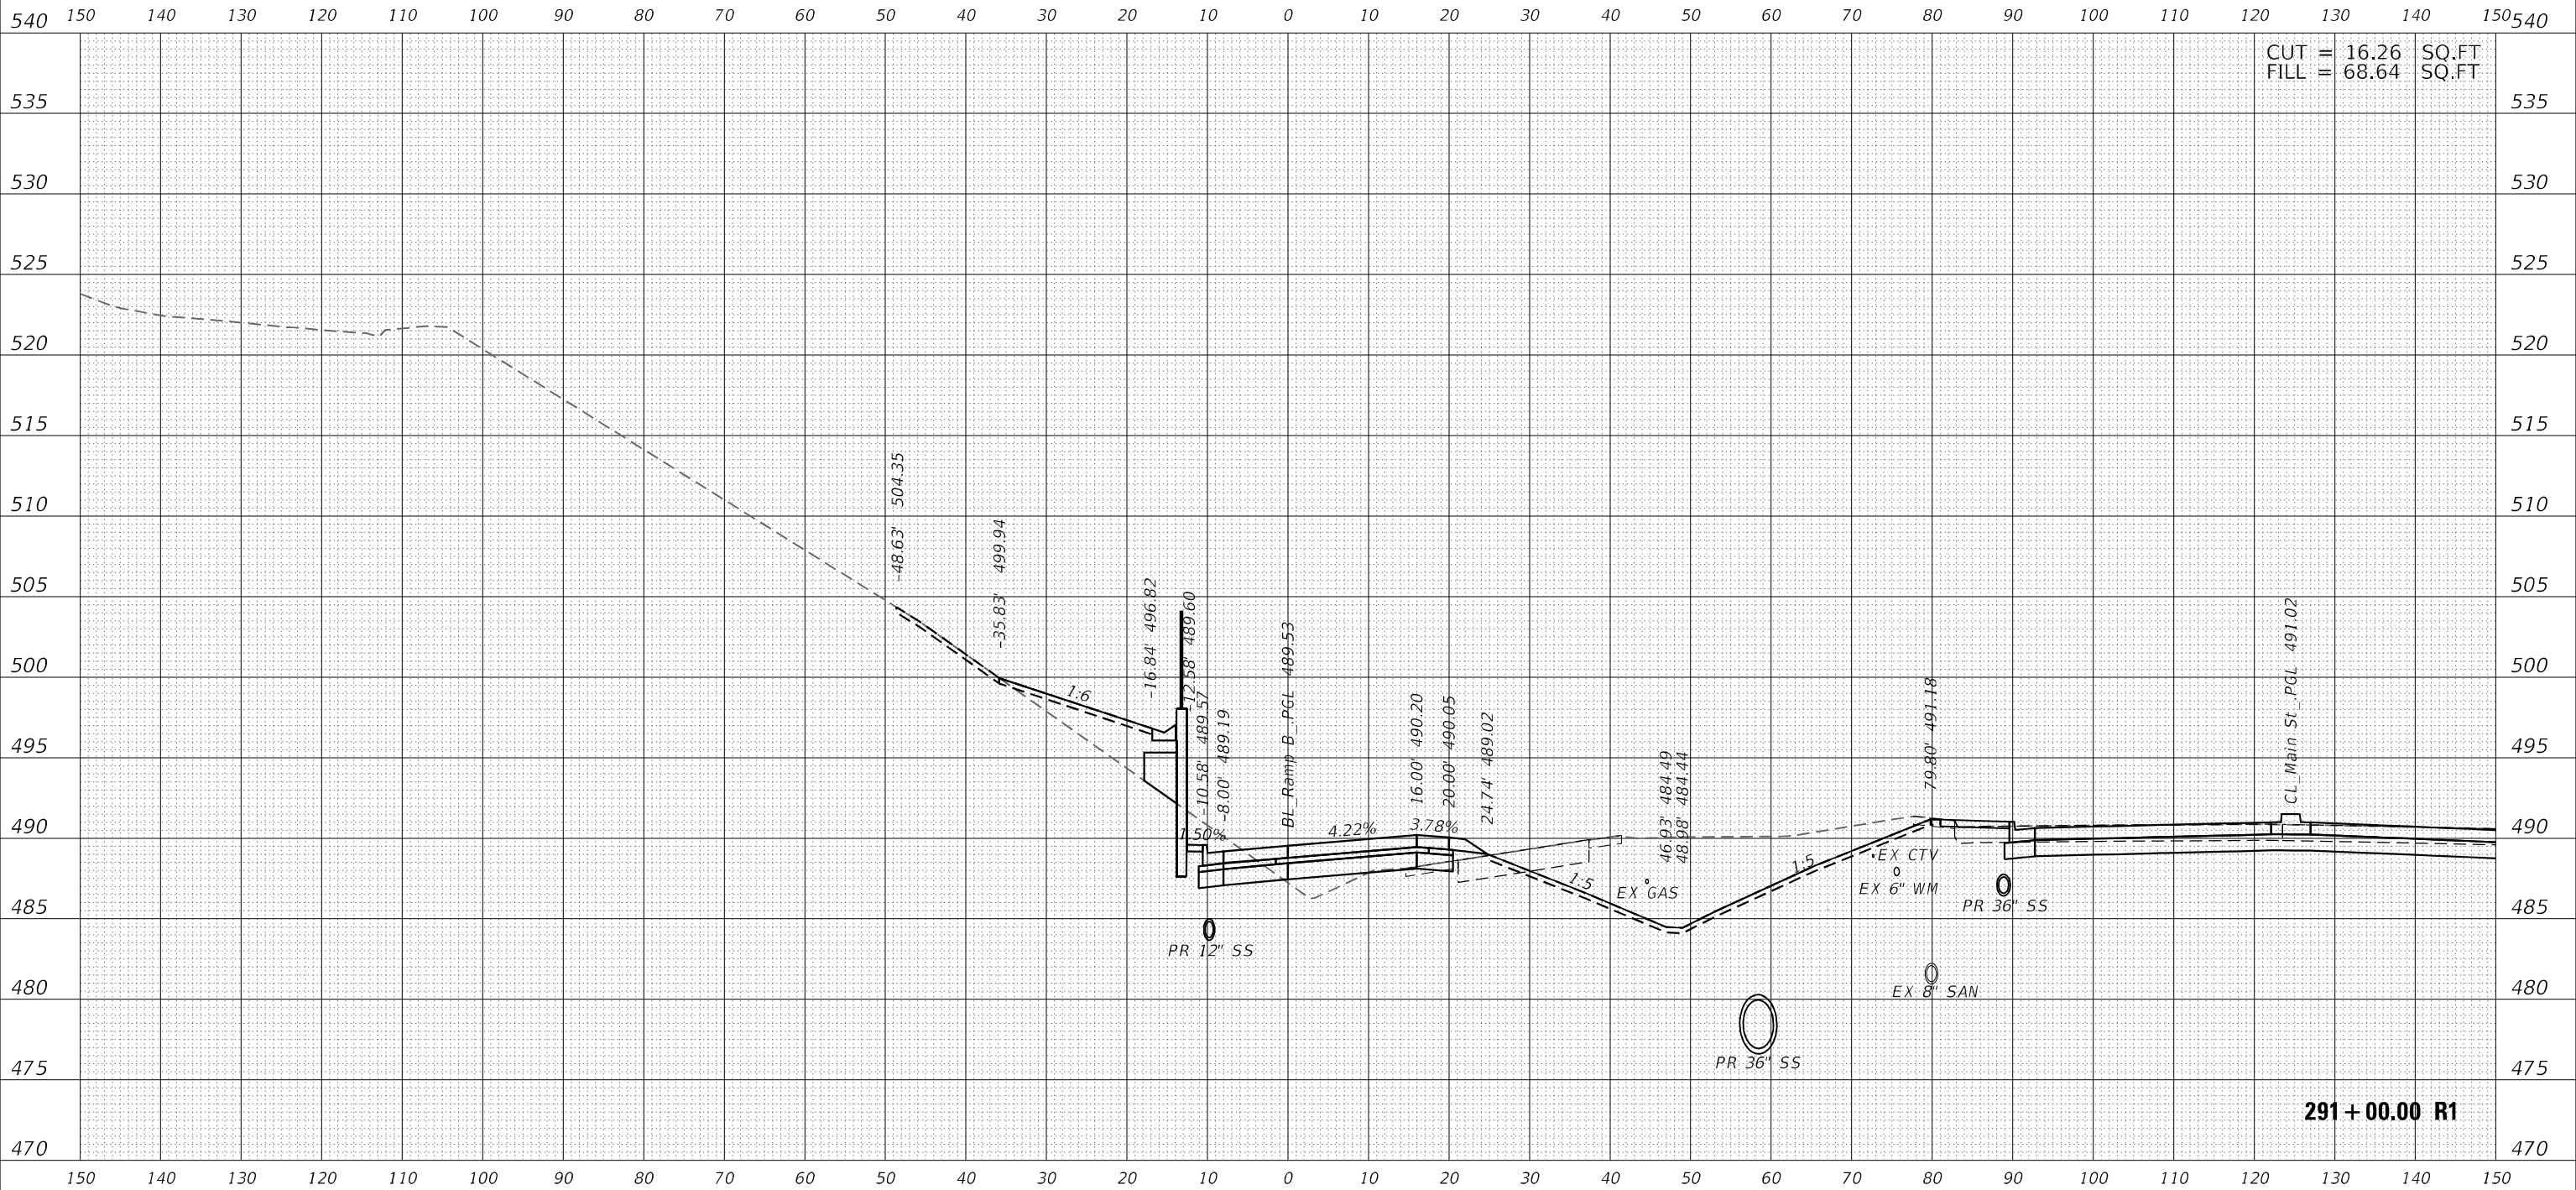


Michael Baker INTERNATIONAL 200 W Adams St, Ste 1800 Chicago, IL 60606 Phone: (312) 707 8770 MBAKERINTL.COM	USER NAME = D1amb	DESIGNED - TOM	REVISED -	STATE OF ILLINOIS DEPARTMENT OF TRANSPORTATION	CEDAR ST. (IL-81L-116) OVER TZPR & IL-29 CROSS SECTIONS - RAMP B		F.A.P. RTE.	SECTION	COUNTY	TOTAL SHEETS	SHEET NO.
	PLOT SCALE = 20,0000 * / in.	DRAWN - TOM	REVISED -				VAR.	13 (HVB, HB-3) BR-1:R	TAZEWELL	1173	961
	PLOT DATE = 6/6/2023	CHECKED - RBB	REVISED -		SCALE: 10:1		SHEET OF SHEETS STA. 291+00.00 R1 TO STA. 291+00.00 R1				CONTRACT NO. 68C55
		DATE - 06/08/2023	REVISED -				ILLINOIS FED. AID PROJECT				

FINAL SURVEY NO.	SURVEYED	BY	DATE
NOTE BOOK	PLOTTED		
AREAS CHECKED	TEMPLATE		

ORIGINAL SURVEY NO.	SURVEYED	BY	DATE
NOTE BOOK	PLOTTED		
AREAS CHECKED	TEMPLATE		


MODEL: PBI_RAMPB
FILE NAME: D:\pmb-us-bn\pbi\com\mb-us-pw\33\Documents\Chicago IL\DOT Projects\179740 IDOT CedarStEx PH15.0 CAD\Design\048C55.dwg of Ramp B

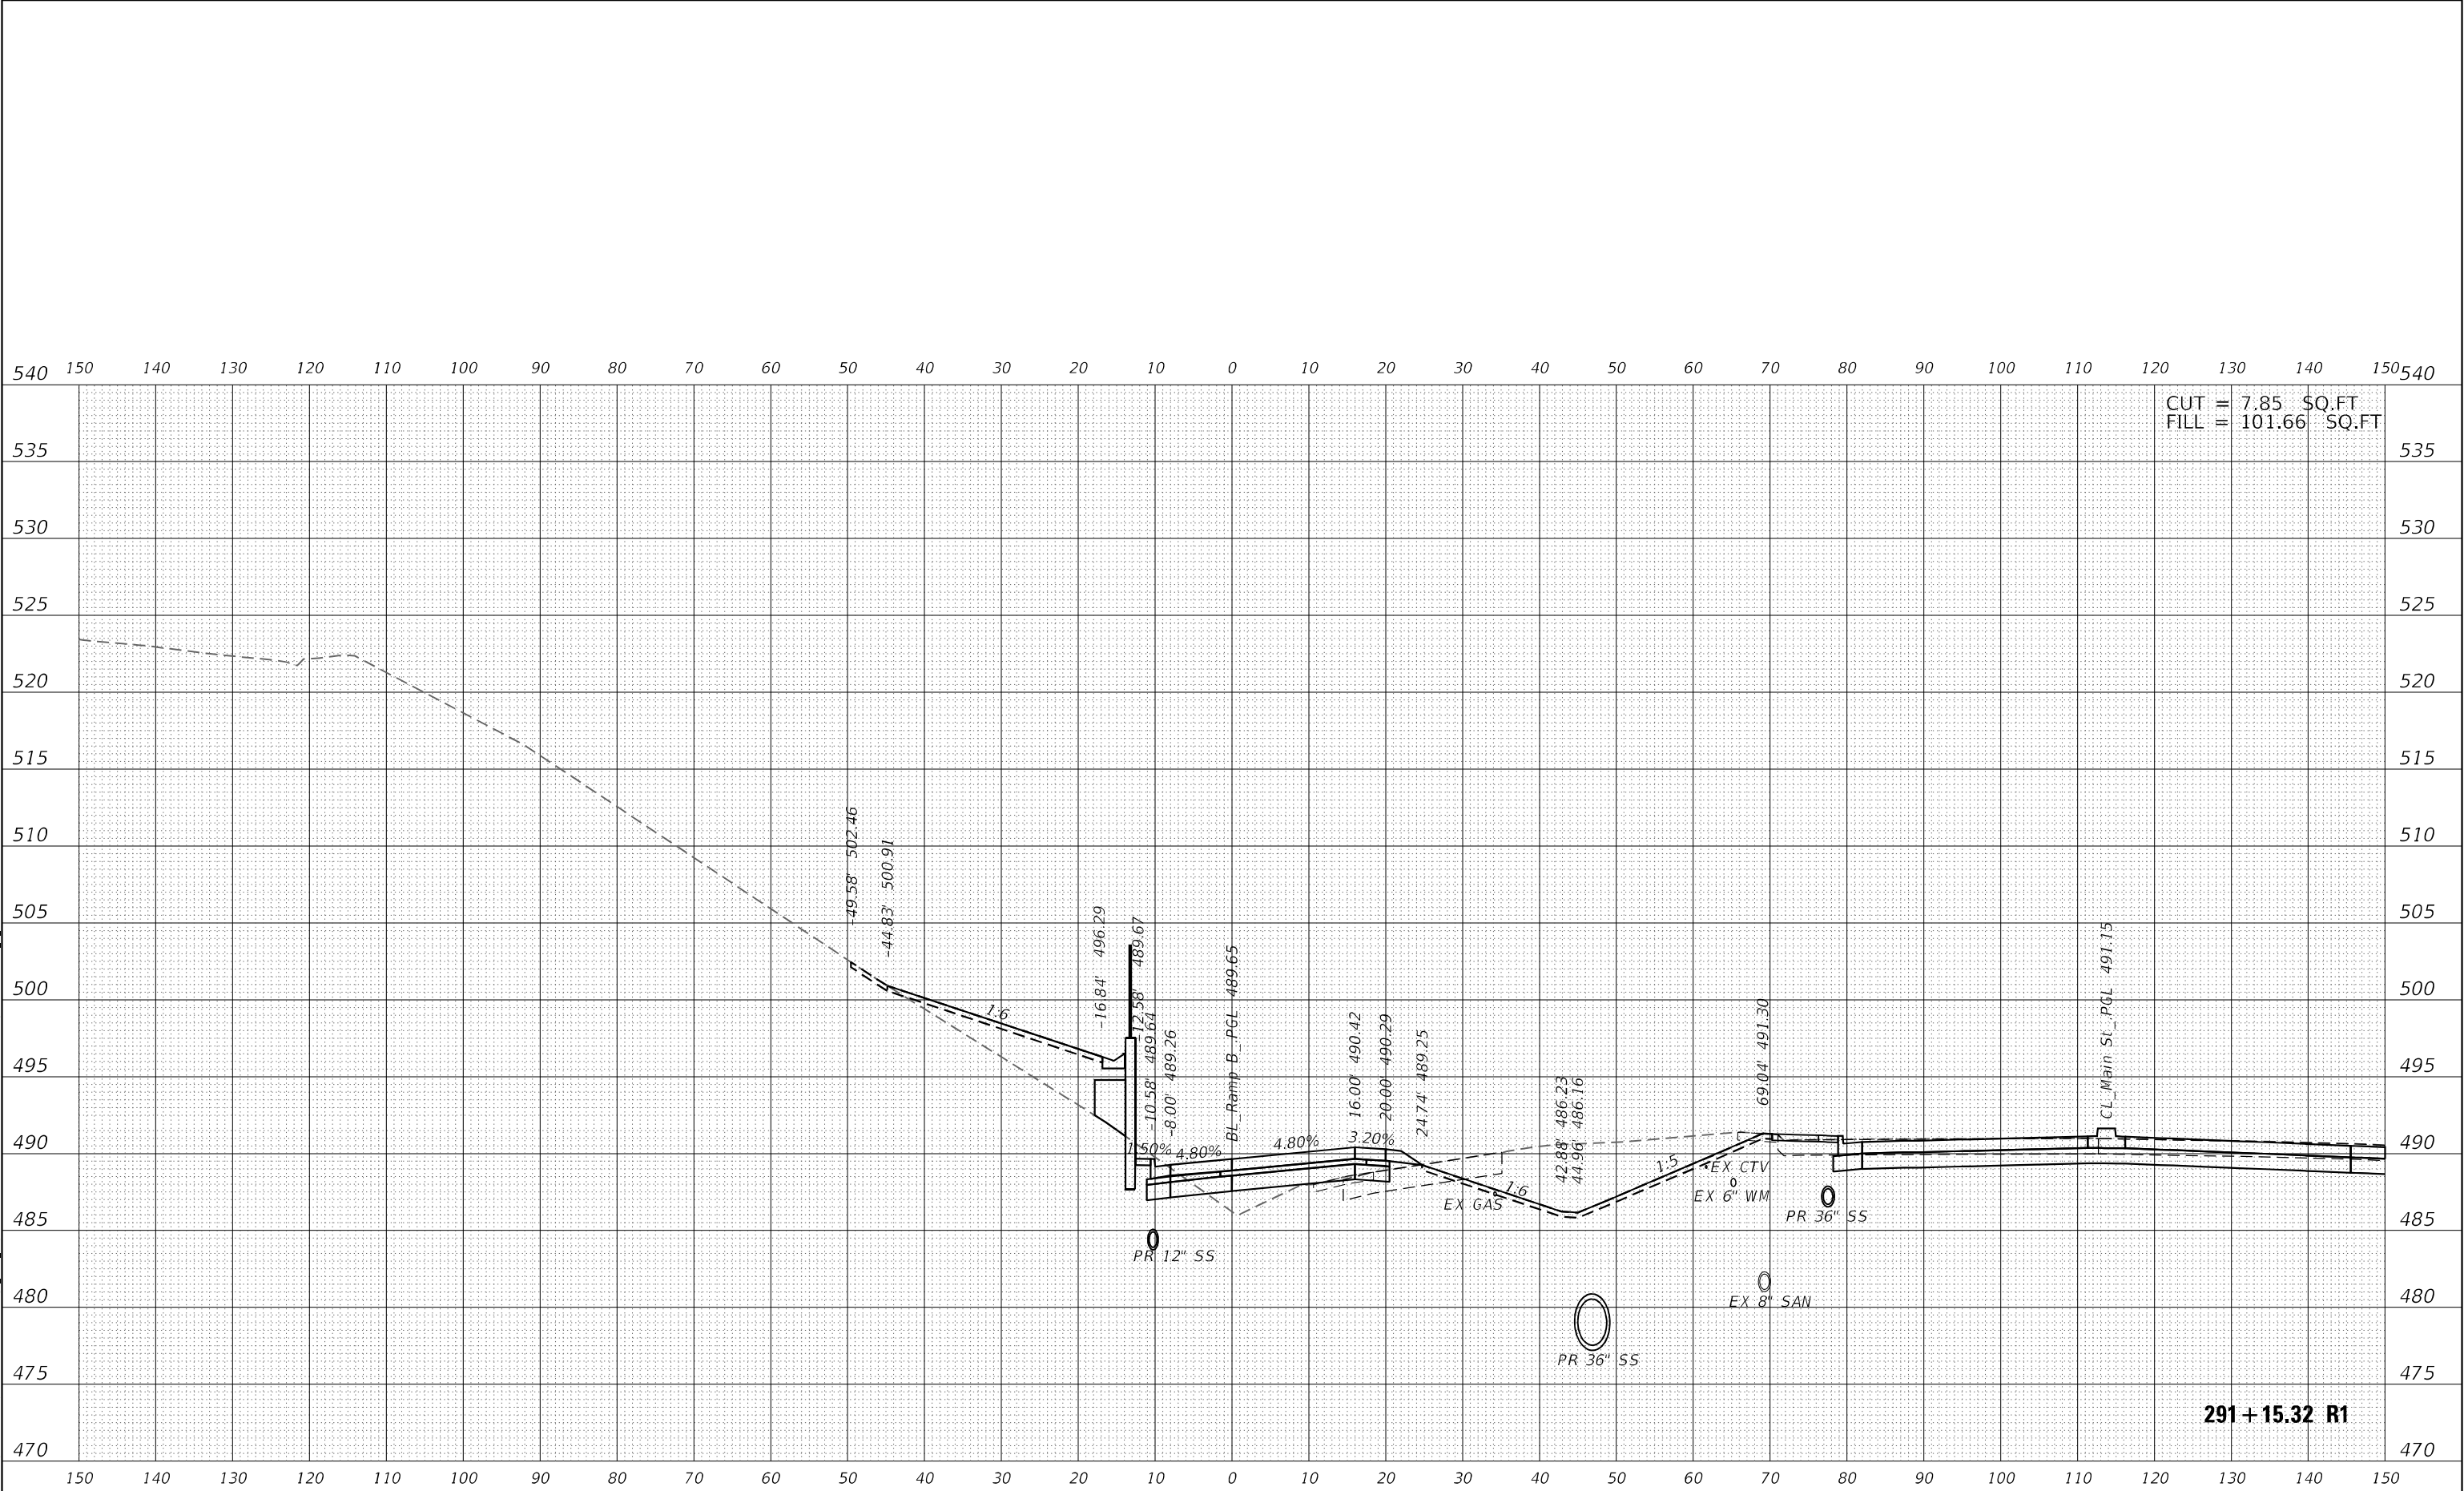

Michael Baker INTERNATIONAL 200 W Adams St, Ste 1800 Chicago, IL 60606 Phone: (312) 707 8770 MBAKERINTL.COM	USER NAME = D1amb		DESIGNED - TOM	REVISED -	STATE OF ILLINOIS DEPARTMENT OF TRANSPORTATION	CEDAR ST. (IL-81L-116) OVER TZPR & IL-29 CROSS SECTIONS - RAMP B		F.A.P. RTE.	SECTION	COUNTY	TOTAL SHEETS	SHEET NO.
	DRAWN - TOM		CHECKED - RBB	REVISED -		SCALE: 10:1		VAR.	13 (HVB, HB-3) BR-1:R	TAZEWELL	1173	962
	PLOT SCALE = 20,0000' * / in.		DATE - 06/08/2023	REVISED -		SHEET OF SHEETS		CONTRACT NO. 68C55				
	PLOT DATE = 6/6/2023					STA. 291+15.32 R1 TO STA. 291+15.32 R1		ILLINOIS FED. AID PROJECT				

ORIGINAL SURVEY		BY _____	DATE _____
NOTE BOOK	SURVEYED _____		
	PLOTTED _____		
	TEMPLATE _____		
	AREAS _____		
NO. _____	AREAS CHECKED _____		

MODEL: PBL_RAMPB

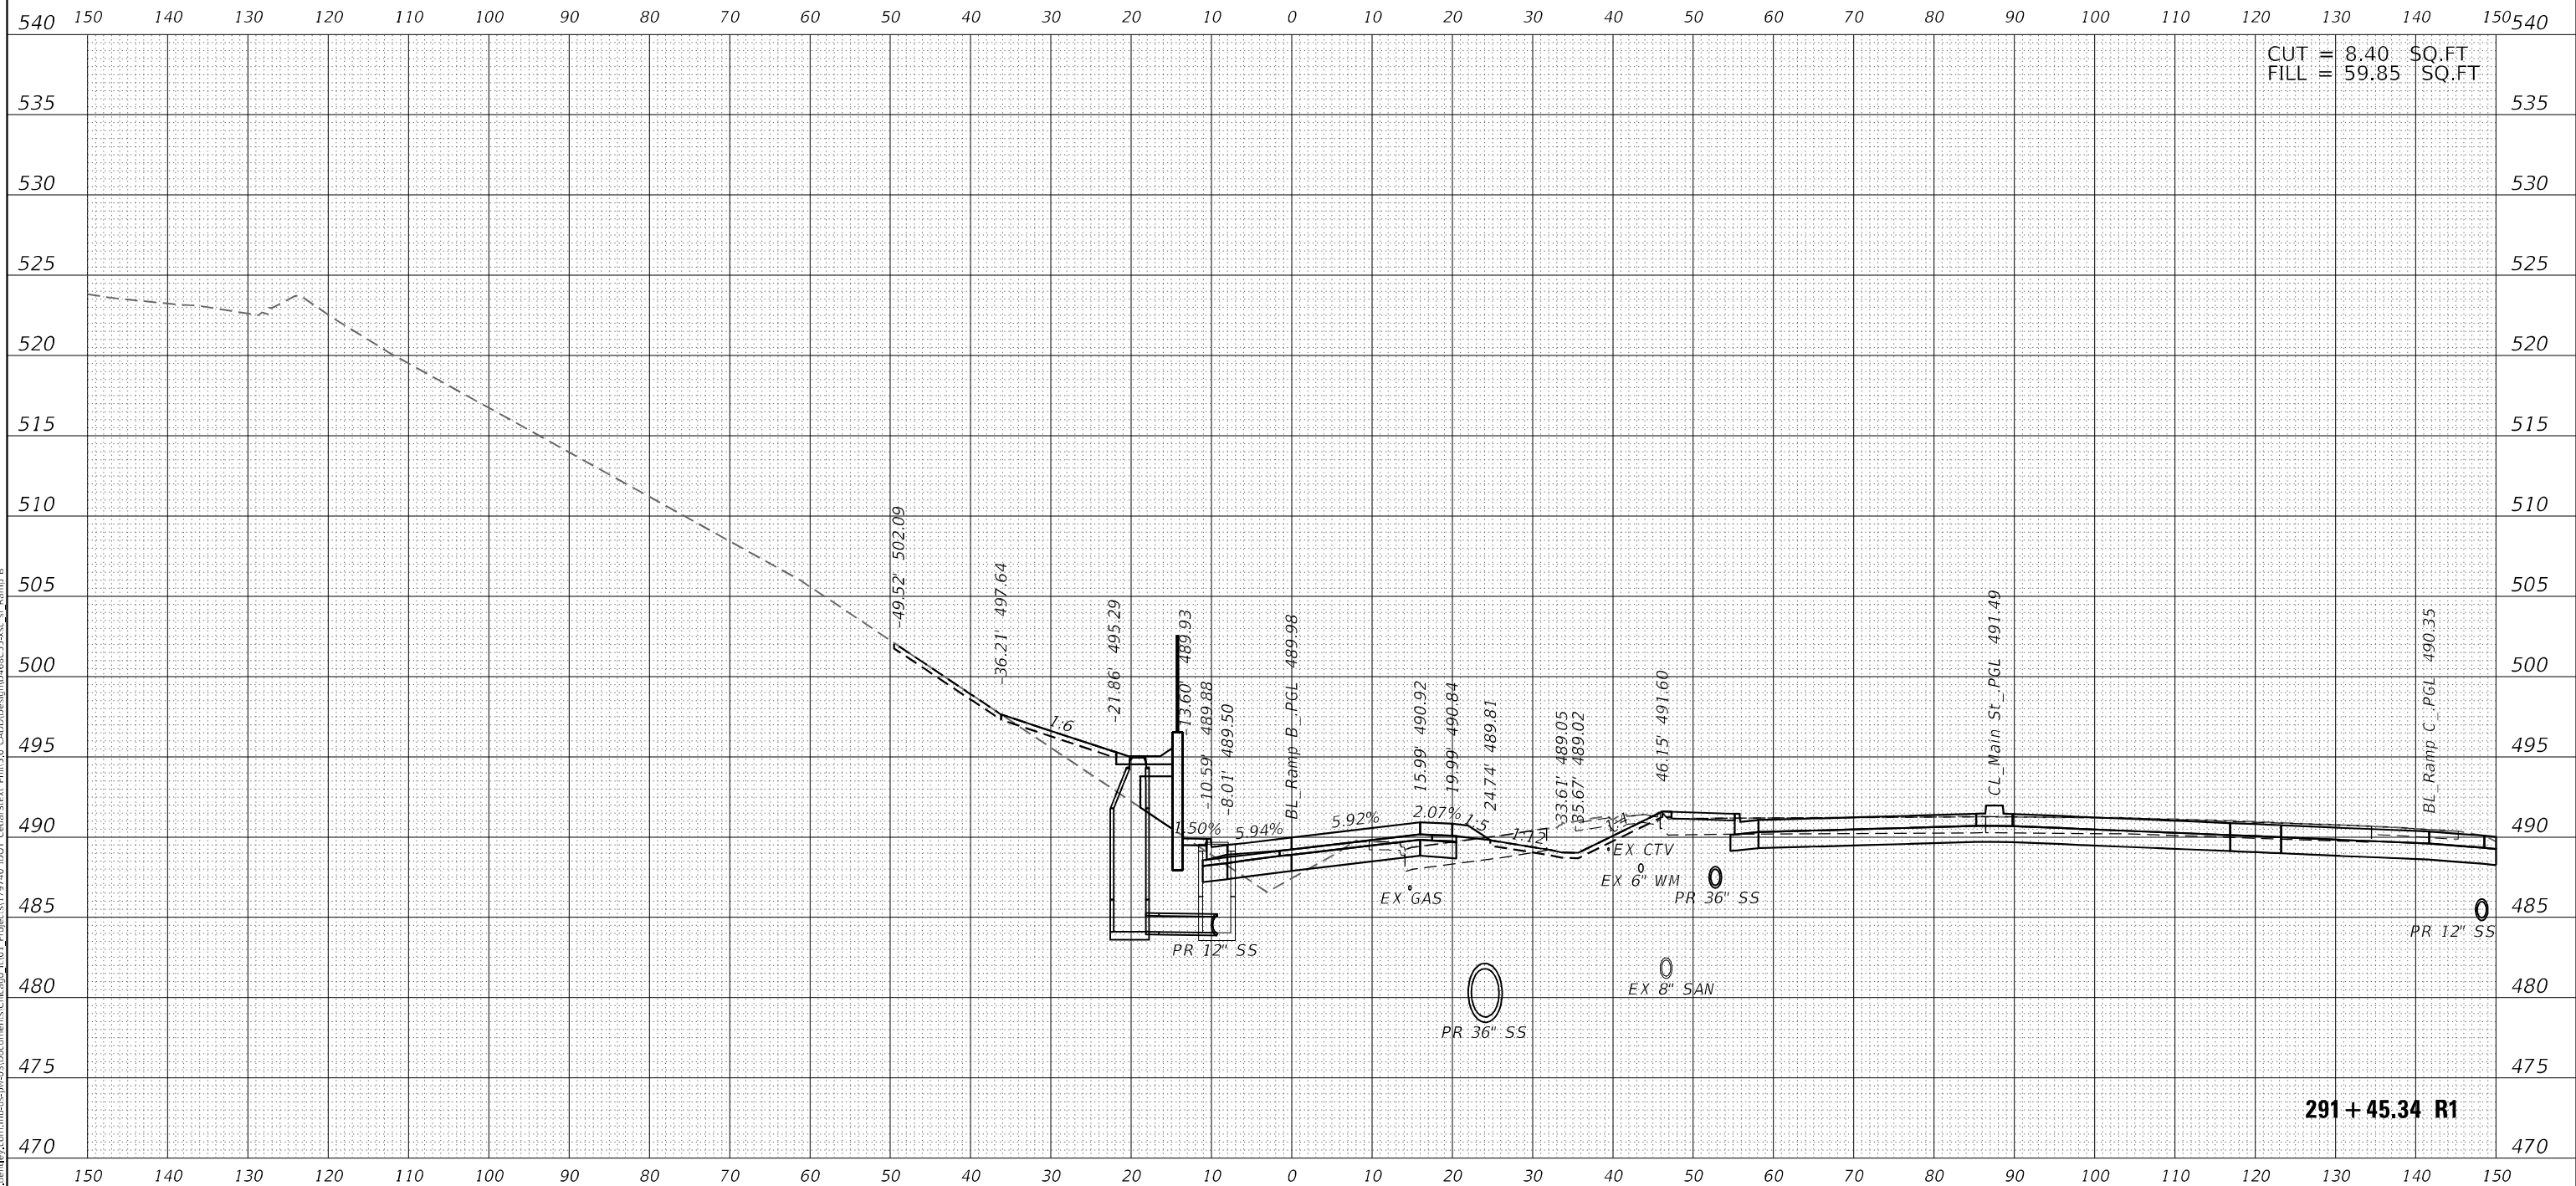

 200 W Adams St, Ste 1800 Chicago, IL 60606 Phone: (312) 707 8770 MBAKERINTL.COM	USER NAME = DLamb	DESIGNED - TOM	REVISED -	STATE OF ILLINOIS DEPARTMENT OF TRANSPORTATION	CEDAR ST. (IL-8/IL-116) OVER TZPR & IL-29 CROSS SECTIONS – RAMP B				F.A.P. RTE.	SECTION	COUNTY	TOTAL SHEETS	SHEET NO.
		DRAWN - TOM	REVISED -						VAR.	13 (HVB, HB-3) BR-1/R	TAZEWELL	1173	963
	PLOT SCALE = 20,000' ± / in.	CHECKED - RBB	REVISED -							CONTRACT NO. 68CS55			
	PLOT DATE = 6/6/2023	DATE = 06/08/2023	REVISED -										
					SCALE: 10:1	SHEET	OF	SHEETS	STA. 291+45.34 R1 TO STA. 291+45.34 R1				
										ILLINOIS	FED. AID PROJECT		

ORIGINAL SURVEY		SURVEYED _____	BY _____	DATE _____
NOTE BOOK		PLOTTED _____		
		TEMPLATE _____		
		AREAS _____		
NO. _____		AREAS CHECKED _____		



ORIGINAL SURVEY	SURVEYED _____	BY _____	DATE _____
	PLOTTED _____		
NOTE BOOK	TEMPLATE _____		
	AREAS _____		
NO. _____	AREAS CHECKED _____		

Michael Baker
INTERNATIONAL


STATE OF ILLINOIS
DEPARTMENT OF TRANSPORTATION

F.A.P. RTE.	SECTION	COUNTY	TOTAL SHEETS	SHEET NO.
VAR.	13 (HVB, HB-3) BR-1;R	TAZEWELL	1173	965
		CONTRACT NO. 68C55		
ILLINOIS		FED. AID PROJECT		

FINAL	SURVEYED	BY	DATE
SURVEY	PLOTTED		
NOTE BOOK	TEMPLATE		
NO.	AREAS CHECKED		

ORIGINAL	SURVEYED	BY	DATE
SURVEY	PLOTTED		
NOTE BOOK	TEMPLATE		
NO.	AREAS CHECKED		

MODEL: PBI_RAMPB
FILE NAME: D:\temp\pbi-rampb\pbi-rampb.dwg
PROJECT: 19740 IDOT Cedar St. PH15.0 CAD\Drawings\68C55.dwg of Ramp B

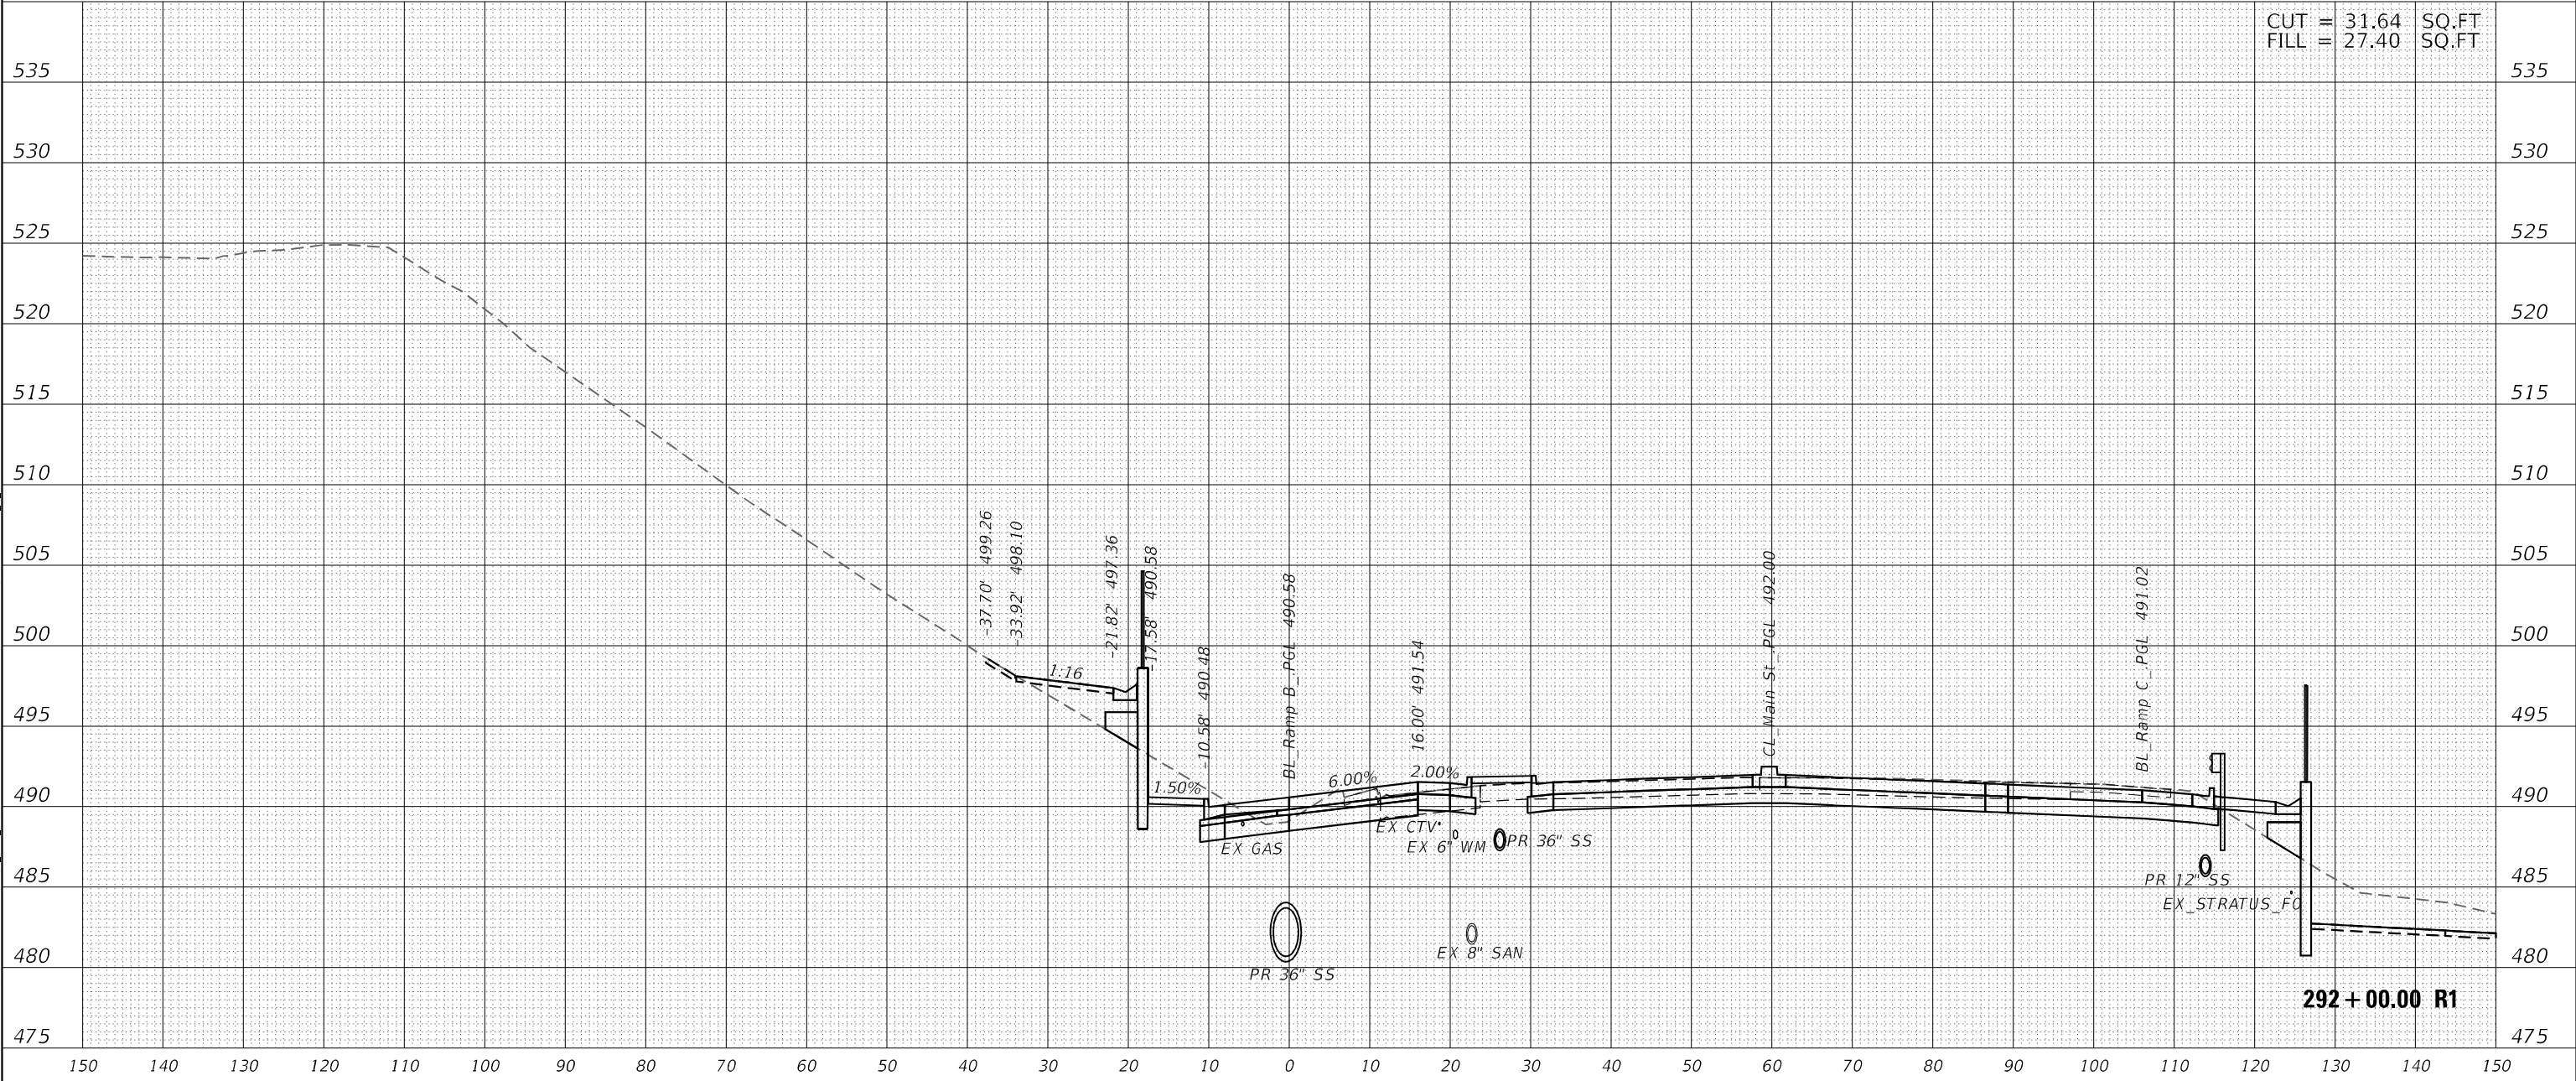

Michael Baker
INTERNATIONAL

200 W Adams St, Ste 1800
Chicago, IL 60606
Phone: (312) 707 8770
MBAKERINTL.COM

USER NAME = D1amb	DESIGNED - TOM	REVISED -
	DRAWN - TOM	REVISED -
PLOT SCALE = 20,0000 * / in.	CHECKED - RBB	REVISED -
PLOT DATE = 6/6/2023	DATE - 06/08/2023	REVISED -

STATE OF ILLINOIS
DEPARTMENT OF TRANSPORTATION

CEDAR ST. (IL-81L-116) OVER TZPR & IL-29
CROSS SECTIONS - RAMP B

SCALE: 10:1

SHEET OF SHEETS


STA. 292+00.00 R1 TO STA. 292+00.00 R1

F.A.P. RTE.	SECTION	COUNTY	TOTAL SHEETS	SHEET NO.
VAR.	13 (HVB, HB-3) BR-1;R	TAZEWELL	1173	966
CONTRACT NO. 68C55				
ILLINOIS FED. AID PROJECT				

FINAL SURVEY	SURVEYED _____	BY _____	DATE _____
	PLOTTED _____		
NOTE BOOK	TEMPLATE _____		
	AREAS _____		
NO. _____	AREAS CHECKED _____		

ORIGINAL SURVEY		BY _____	DATE _____
NOTE BOOK	SURVEYED _____		
	PLOTTED _____		
	TEMPLATE _____		
	AREAS _____		
NO. _____	AREAS CHECKED _____		

MODEL: PBL_RAMPB
 NO. AREAS CHECKED
 FILE NAME: pwl\mb-us-pw-bentley.com\mb-us-pw-03\Documents\Chicago_11\01_Projects\179740_IDOT_CedarSt\Ext_Phill5.0_CADD\Design\ID68C55-ssc_sr_Ramp B

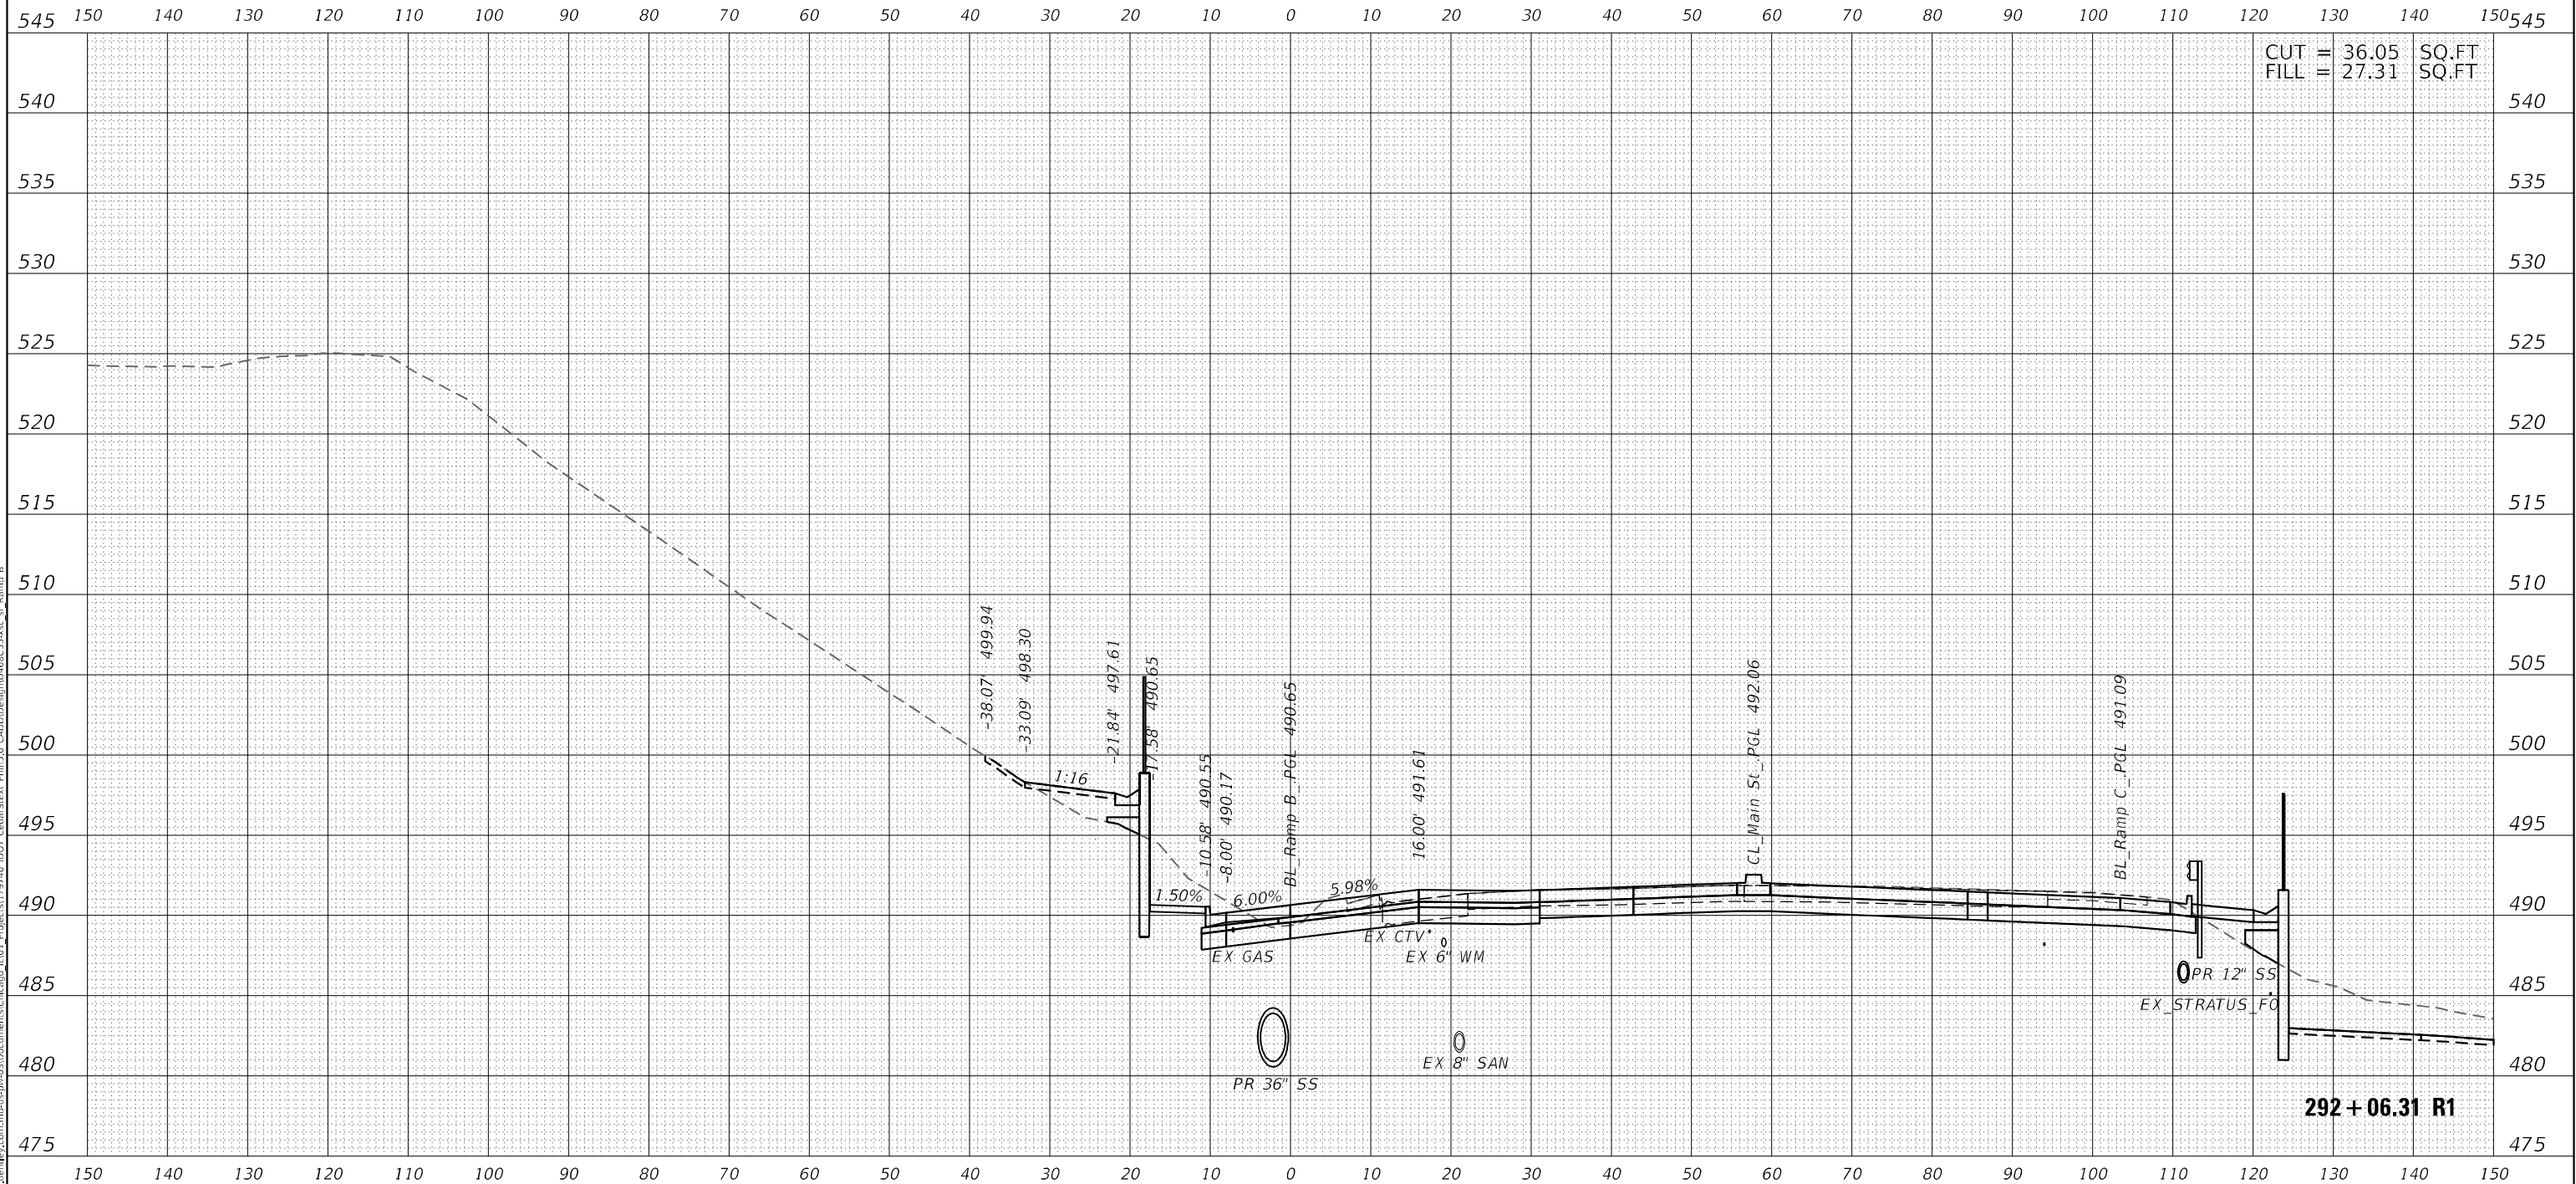

Michael Baker INTERNATIONAL 200 W Adams St, Ste 1800 Chicago, IL 60606 Phone: (312) 707 8770 MBAKERINTL.COM	USER NAME = DLamb	DESIGNED - TOM	REVISED -	STATE OF ILLINOIS DEPARTMENT OF TRANSPORTATION	CEDAR ST. (IL-81L-116) OVER TZPR & IL-29 CROSS SECTIONS – RAMP B			F.A.P. RTE.	SECTION	COUNTY	TOTAL SHEETS	SHEET NO.
	PLOT SCALE = 20,000' = 1".	CHECKED - RBB	REVISED -					VAR.	13 (HVB, HB-3) BR-1:R	TAZEWELL	1173	967
	PLOT DATE = 6/6/2023	DATE = 06/08/2023	REVISED -		SCALE: 10:1		SHEET OF SHEETS	STA. 292+06.31 R1 TO STA. 292+06.31 R1		CONTRACT NO. 68C55		
								ILLINOIS	FED. AID PROJECT			

ORIGINAL SURVEY	SURVEYED _____	BY _____	DATE _____
	PLOTTED _____		
NOTE BOOK	TEMPLATE _____		
	AREAS _____		
NO. _____	AREAS CHECKED _____		

Michael Baker
INTERNATIONAL

200 W Adams St, Ste 1800
Chicago, IL 60606
Phone: (312) 707 8770
MBAKERINTL.COM


**STATE OF ILLINOIS
DEPARTMENT OF TRANSPORTATION**

F.A.P. RTE.	SECTION	COUNTY	TOTAL SHEETS	SHEET NO.
VAR.	13 (HVB, HB-3) BR-1:R	TAZEWELL	1173	968
		CONTRACT NO. 68C55		
ILLINOIS		FED. AID PROJECT		

FINAL SURVEY	SURVEYED	BY	DATE
NO.	NO.		
NO.	NO.		
NO.	NO.		
NO.	NO.		

ORIGINAL SURVEY	SURVEYED	BY	DATE
NO.	NO.		
NO.	NO.		
NO.	NO.		
NO.	NO.		

MODEL: FBI_RAMPB
FILE NAME: d:\w\p\bus-rw\ben\ben\com\bus-rw\3\Documents\Chicago IL\DOT Projects\19740 IDOT CedarStx PH15.0 CAD\Design\048C55.dwg of Ramp B

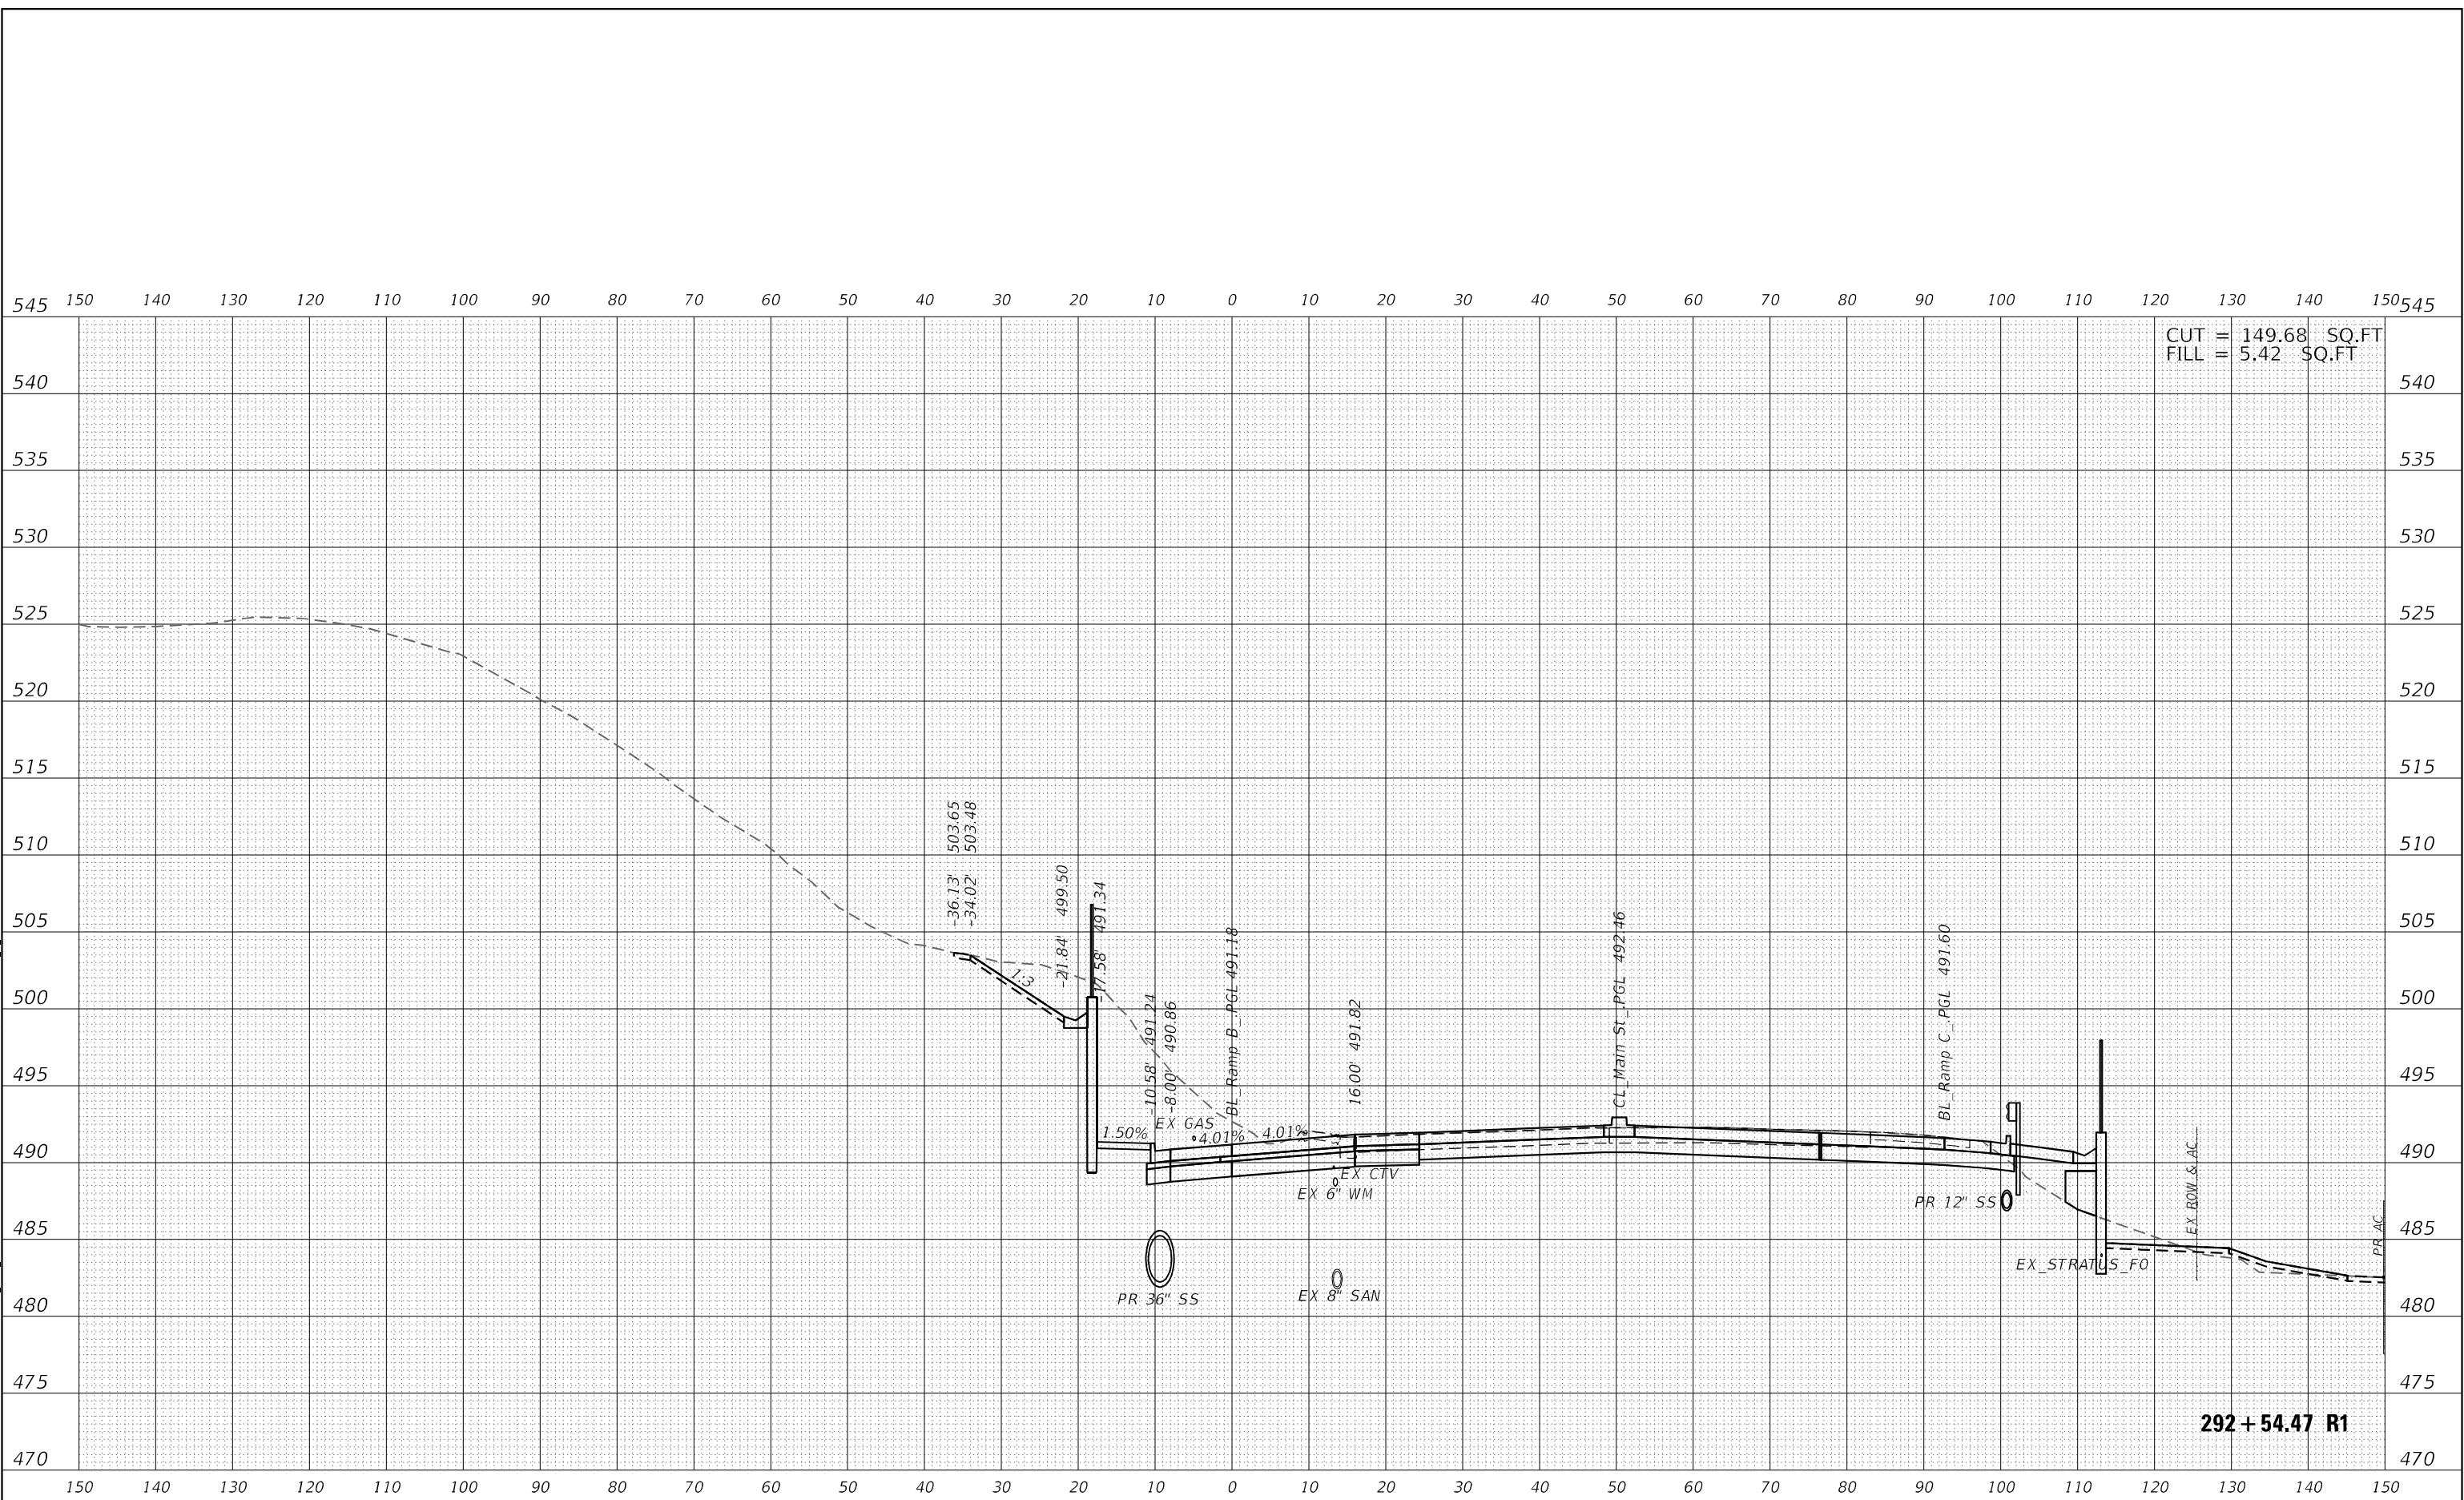


Michael Baker INTERNATIONAL 200 W Adams St, Ste 1800 Chicago, IL 60606 Phone: (312) 707 8770 MBAKERINTL.COM	USER NAME = D1amb	DESIGNED - TOM	REVISED -	STATE OF ILLINOIS DEPARTMENT OF TRANSPORTATION	CEDAR ST. (IL-81L-116) OVER TZPR & IL-29 CROSS SECTIONS - RAMP B		F.A.P. RTE.	SECTION	COUNTY	TOTAL SHEETS	SHEET NO.
	PLOT SCALE = 20,0000 * / in.	DRAWN - TOM	REVISED -				VAR.	13 (HVB, HB-3) BR-1:R	TAZEWELL	1173	969
	PLOT DATE = 6/6/2023	CHECKED - RBB	REVISED -		SCALE: 10:1		SHEET OF SHEETS		CONTRACT NO. 68C55		
		DATE - 06/08/2023	REVISED -		STA. 292+54.47 R1 TO STA. 292+54.47 R1		ILLINOIS		FED. AID PROJECT		

FINAL	SURVEYED	BY	DATE
SURVEY	PLOTTED		
NOTE BOOK	TEMPLATE		
NO.	AREAS CHECKED		

ORIGINAL	SURVEYED	BY	DATE
SURVEY	PLOTTED		
NOTE BOOK	TEMPLATE		
NO.	AREAS CHECKED		

MODEL: PBI_RAMPB
FILE NAME: D:\temp\pbi-rampb\pbi-rampb.dwg
PROJECT: 179740 IDOT CedarStExt PH15.0 CAD\Design\048C55.dwg of Ramp B

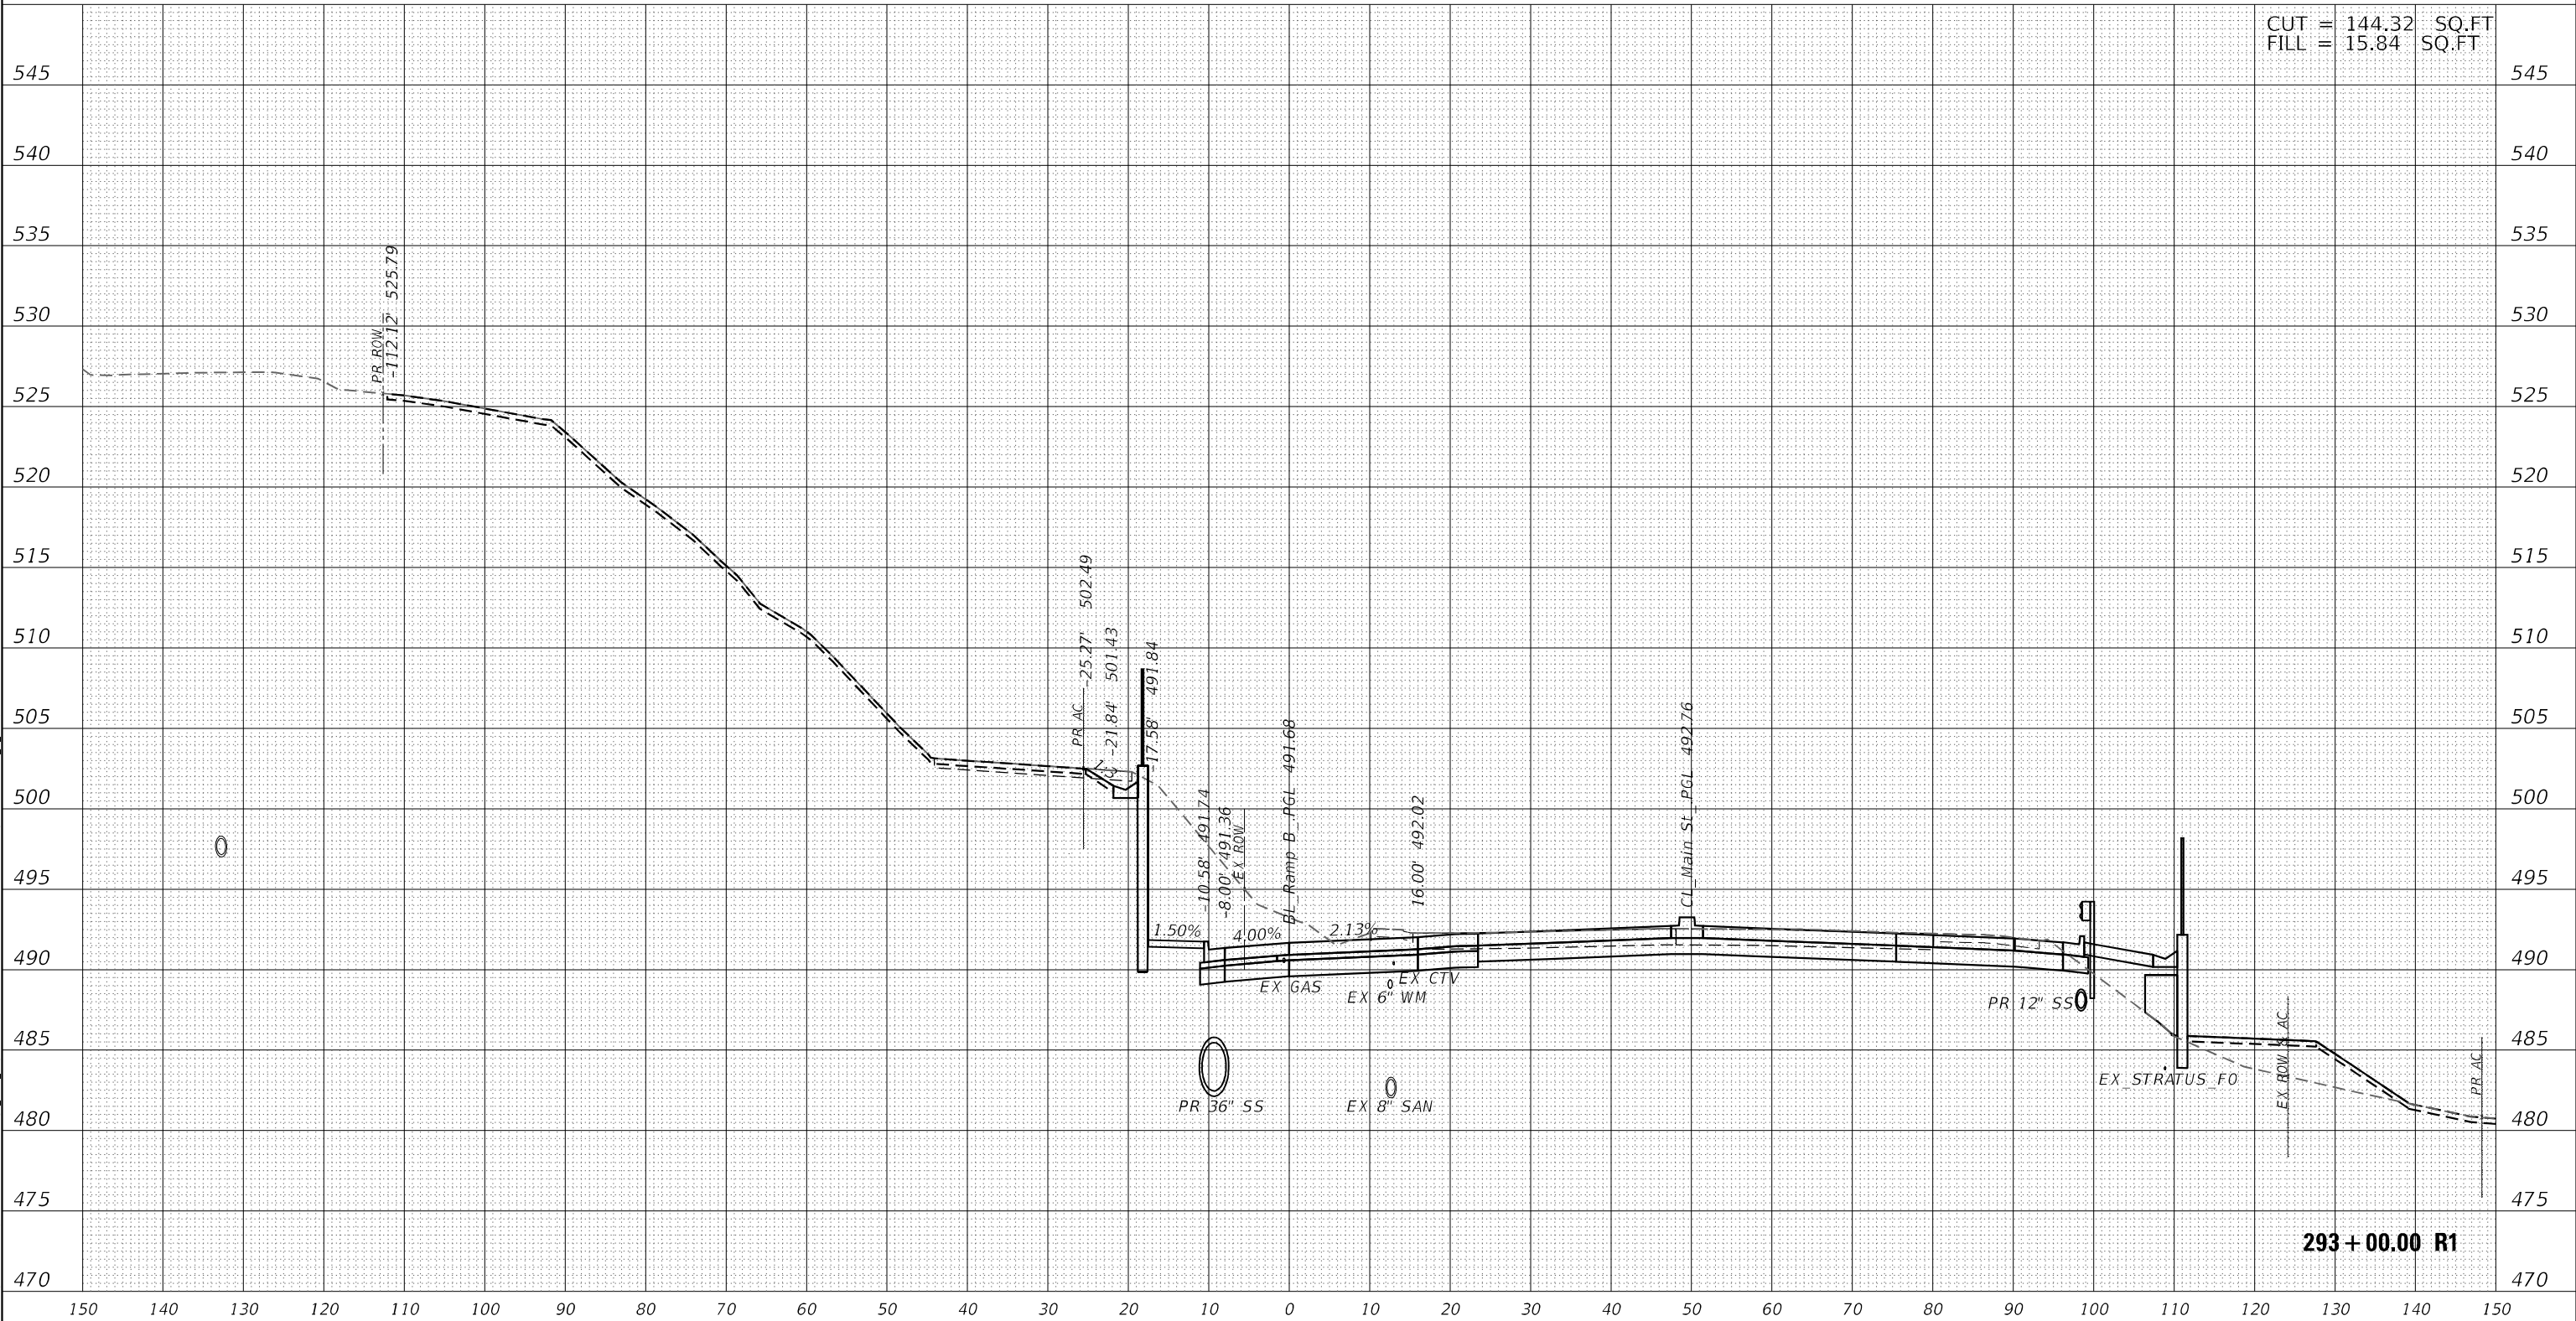

CUT = 144.32 SQ.FT
FILL = 15.84 SQ.FT

293 + 00.00 R1

Michael Baker INTERNATIONAL 200 W Adams St, Ste 1800 Chicago, IL 60606 Phone: (312) 707 8770 MBAKERINTL.COM	USER NAME = DLamb		DESIGNED - TOM	REVISED -	STATE OF ILLINOIS DEPARTMENT OF TRANSPORTATION	CEDAR ST. (IL-81L-116) OVER TZPR & IL-29 CROSS SECTIONS – RAMP B				F.A.P. RTE.	SECTION	COUNTY	TOTAL SHEETS	SHEET NO.
	DRAWN - TOM		CHECKED - RBB	REVISED -		VAR.	13 (HVB, HB-3) BR-1;R	TAZEWELL	1173	970				
	PLOT SCALE = 20,0000 ' / in.		DATE = 06/08/2023	REVISED -		CONTRACT NO. 68C55								
	PLOT DATE = 6/6/2023					ILLINOIS FED. AID PROJECT								
						SCALE: 10:1	SHEET	OF	SHEETS	STA. 293+00.00 R1 TO STA. 293+00.00 R1				

ORIGINAL SURVEY		BY _____	DATE _____
NOTE BOOK	SURVEYED _____		
	PLOTTED _____		
	TEMPLATE _____		
	AREAS _____		
NO. _____	AREAS CHECKED _____		

Michael Baker
INTERNATIONAL

STATE OF ILLINOIS
DEPARTMENT OF TRANSPORTATION

F.A.P. RTE.	SECTION	COUNTY	TOTAL SHEETS	SHEET NO.
VAR.	13 (HVB, HB-3) BR-1:R	TAZEWELL	1173	971
		CONTRACT NO. 68C55		
ILLINOIS		FED. AID PROJECT		

ORIGINAL SURVEY		SURVEYED _____	BY _____	DATE _____
NOTE BOOK		PLOTTED _____		
		TEMPLATE _____		
		AREAS _____		
NO. _____		AREAS CHECKED _____		

Michael Baker
INTERNATIONAL

STATE OF ILLINOIS
DEPARTMENT OF TRANSPORTATION

F.A.P. RTE.	SECTION	COUNTY	TOTAL SHEETS	SHEET NO.
VAR.	13 (HVB, HB-3) BR-1;R	TAZEWELL	1173	972
		CONTRACT NO. 68C55		
ILLINOIS		FED. AID PROJECT		

ORIGINAL SURVEY	SURVEYED _____	BY _____	DATE _____
	PLOTTED _____ TEMPLATE _____ AREAS _____ AREAS CHECKED _____		
NO. _____			

Michael Baker
INTERNATIONAL

**STATE OF ILLINOIS
DEPARTMENT OF TRANSPORTATION**

SCALE: 10:1	SHEET	OF	SHEETS	STA. 293+64.17 R1 TO STA. 293+64.17 R1
-------------	-------	----	--------	--

F.A.P. RTE.	SECTION	COUNTY	TOTAL SHEETS	SHEET NO.
VAR.	13 (HVB, HB-3) BR-1;R	TAZEWELL	1173	973
		CONTRACT NO. 68C55		
ILLINOIS		FED. AID PROJECT		

ORIGINAL SURVEY		SURVEYED _____	BY _____	DATE _____
NOTE BOOK		PLOTTED _____		
		TEMPLATE _____		
		AREAS _____		
NO. _____		AREAS CHECKED _____		

Michael Baker
INTERNATIONAL

STATE OF ILLINOIS
DEPARTMENT OF TRANSPORTATION

F.A.P. RTE.	SECTION	COUNTY	TOTAL SHEETS	SHEET NO.
VAR.	13 (HVB, HB-3) BR-1;R	TAZEWELL	1173	974
		CONTRACT NO. 68C55		
ILLINOIS		FED. AID PROJECT		

ORIGINAL SURVEY	SURVEYED _____	BY _____	DATE _____
	PLOTTED _____		
NOTE BOOK	TEMPLATE _____		
	AREAS _____		
NO. _____	AREAS CHECKED _____		


Michael Baker
INTERNATIONAL

**STATE OF ILLINOIS
DEPARTMENT OF TRANSPORTATION**

F.A.P. RTE.	SECTION	COUNTY	TOTAL SHEETS	SHEET NO.
VAR.	13 (HVB, HB-3) BR-1:R	TAZEWELL	1173	975
		CONTRACT NO. 68C55		
ILLINOIS		FED. AID PROJECT		

ORIGINAL SURVEY		BY _____	DATE _____
NOTE BOOK		SURVEYED _____	
		PLOTTED _____	
		TEMPLATE _____	
		AREAS _____	
NO. _____		AREAS CHECKED _____	

MODEL: PBL_RAMPB	NO.	AREAS CHECKED

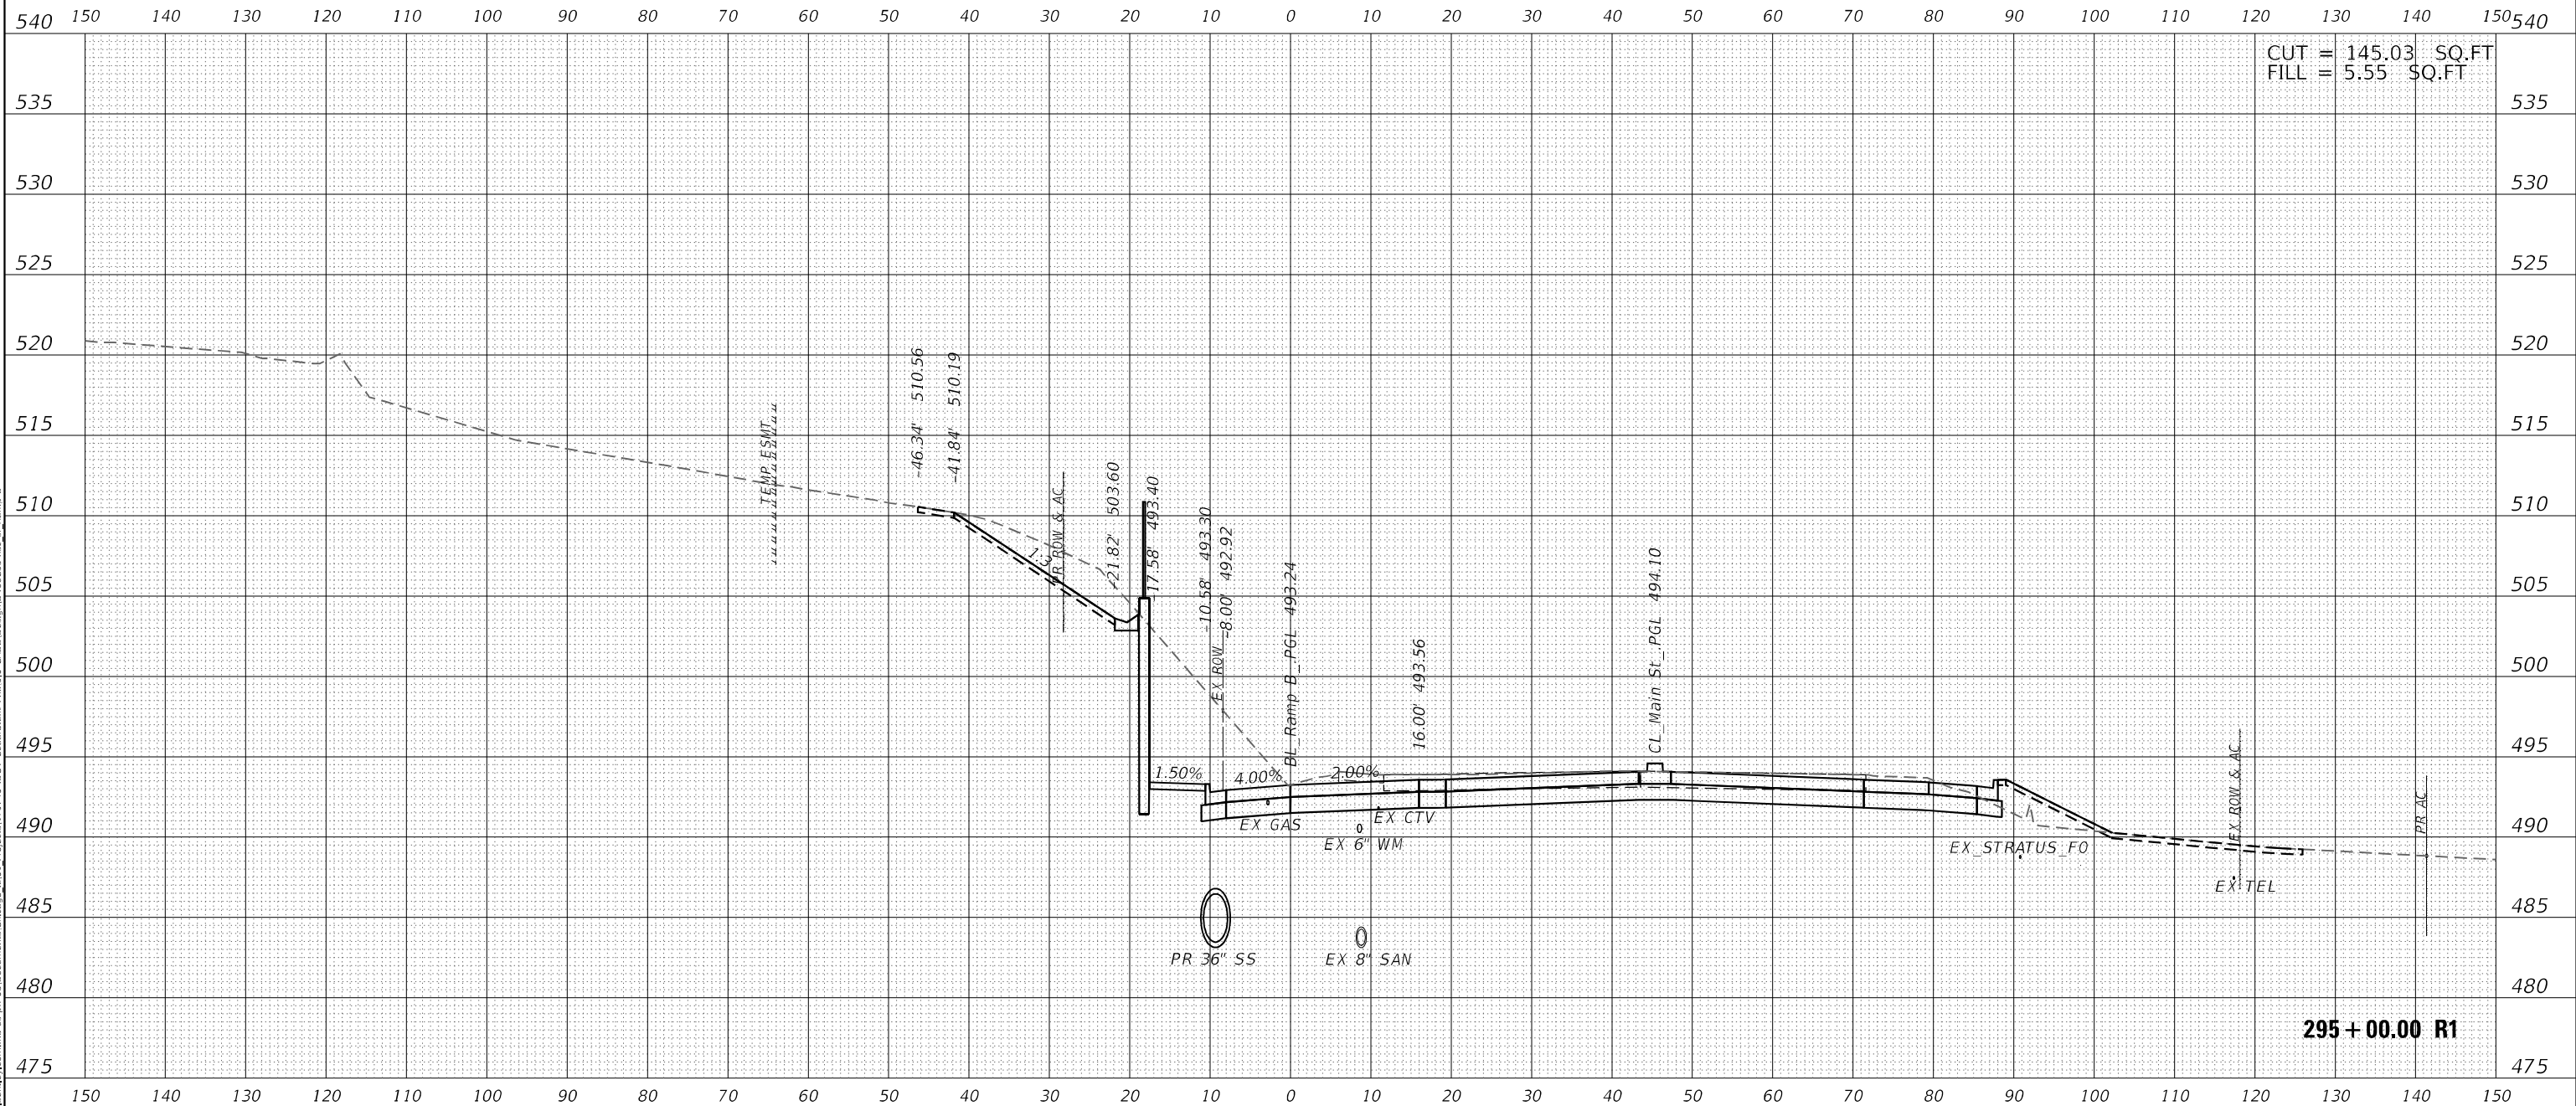

 200 W Adams St, Ste 1800 Chicago, IL 60606 Phone: (312) 707 8770 MBAKERINTL.COM	USER NAME = DLamb	DESIGNED - TOM	REVISED -	STATE OF ILLINOIS DEPARTMENT OF TRANSPORTATION				CEDAR ST. (IL-8/IL-116) OVER TZPR & IL-29				F.A.P. RTE.	SECTION	COUNTY	TOTAL SHEETS	SHEET NO.
		DRAWN - TOM	REVISED -					CROSS SECTIONS - RAMP B				VAR.	13 (HVB, HB-3) BR-1/R	TAZEWELL	1173	976
	PLOT SCALE = 20,0000' / in.	CHECKED - RBB	REVISED -	SCALE: 10:1 SHEET OF SHEETS STA. 295+00.00 R1 TO STA. 295+00.00 R1				CONTRACT NO. 68C55 ILLINOIS FED. AID PROJECT								
	PLOT DATE = 6/6/2023	DATE = 06/08/2023	REVISED -													

ORIGINAL SURVEY		BY _____	DATE _____
NOTE BOOK	SURVEYED _____		
	PLOTTED _____		
	TEMPLATE _____		
	AREAS _____		
NO. _____	AREAS CHECKED _____		

Michael Baker
INTERNATIONAL

STATE OF ILLINOIS
DEPARTMENT OF TRANSPORTATION

F.A.P. RTE.	SECTION	COUNTY	TOTAL SHEETS	SHEET NO.
VAR.	13 (HVB, HB-3) BR-1;R	TAZEWELL	1173	977
		CONTRACT NO. 68C55		
ILLINOIS		FED. AID PROJECT		

ORIGINAL SURVEY		BY _____	DATE _____
NOTE BOOK	SURVEYED _____		
	PLOTTED _____		
	TEMPLATE _____		
	AREAS _____		
NO. _____	AREAS CHECKED _____		

Michael Baker
INTERNATIONAL

STATE OF ILLINOIS
DEPARTMENT OF TRANSPORTATION

F.A.P. RTE.	SECTION	COUNTY	TOTAL SHEETS	SHEET NO.
VAR.	13 (HVB, HB-3) BR-1;R	TAZEWELL	1173	978
		CONTRACT NO. 68C55		
ILLINOIS		FED. AID PROJECT		

ORIGINAL SURVEY	SURVEYED _____	BY _____	DATE _____
	PLOTTED _____		
NOTE BOOK	TEMPLATE _____		
	AREAS _____		
NO. _____	AREAS CHECKED _____		

Michael Baker
INTERNATIONAL


**STATE OF ILLINOIS
DEPARTMENT OF TRANSPORTATION**

SCALE: 10:1	SHEET	OF	SHEETS	STA. 296+50.00 R1 TO STA. 296+50.00 R1
-------------	-------	----	--------	--

F.A.P. RTE.	SECTION	COUNTY	TOTAL SHEETS	SHEET NO.
VAR.	13 (HVB, HB-3) BR-1:R	TAZEWELL	1173	979
		CONTRACT NO. 68C55		
ILLINOIS		FED. AID PROJECT		

ORIGINAL SURVEY		BY _____	DATE _____
NOTE BOOK	SURVEYED _____		
	PLOTTED _____		
	TEMPLATE _____		
	AREAS _____		
NO. _____	AREAS CHECKED _____		

NO.	AREAS CHECKED
MODEL: FBI_RAMPB	
FILE NAME: pw:\mb-us-pw-bentley.com\mb-us-pw-03\Documents\Chicago_11\01_Projects\179740_IDOT_CedarStExt_Philis,O_CADD\Design\ID68C55-wsc_sr_Ramp B	

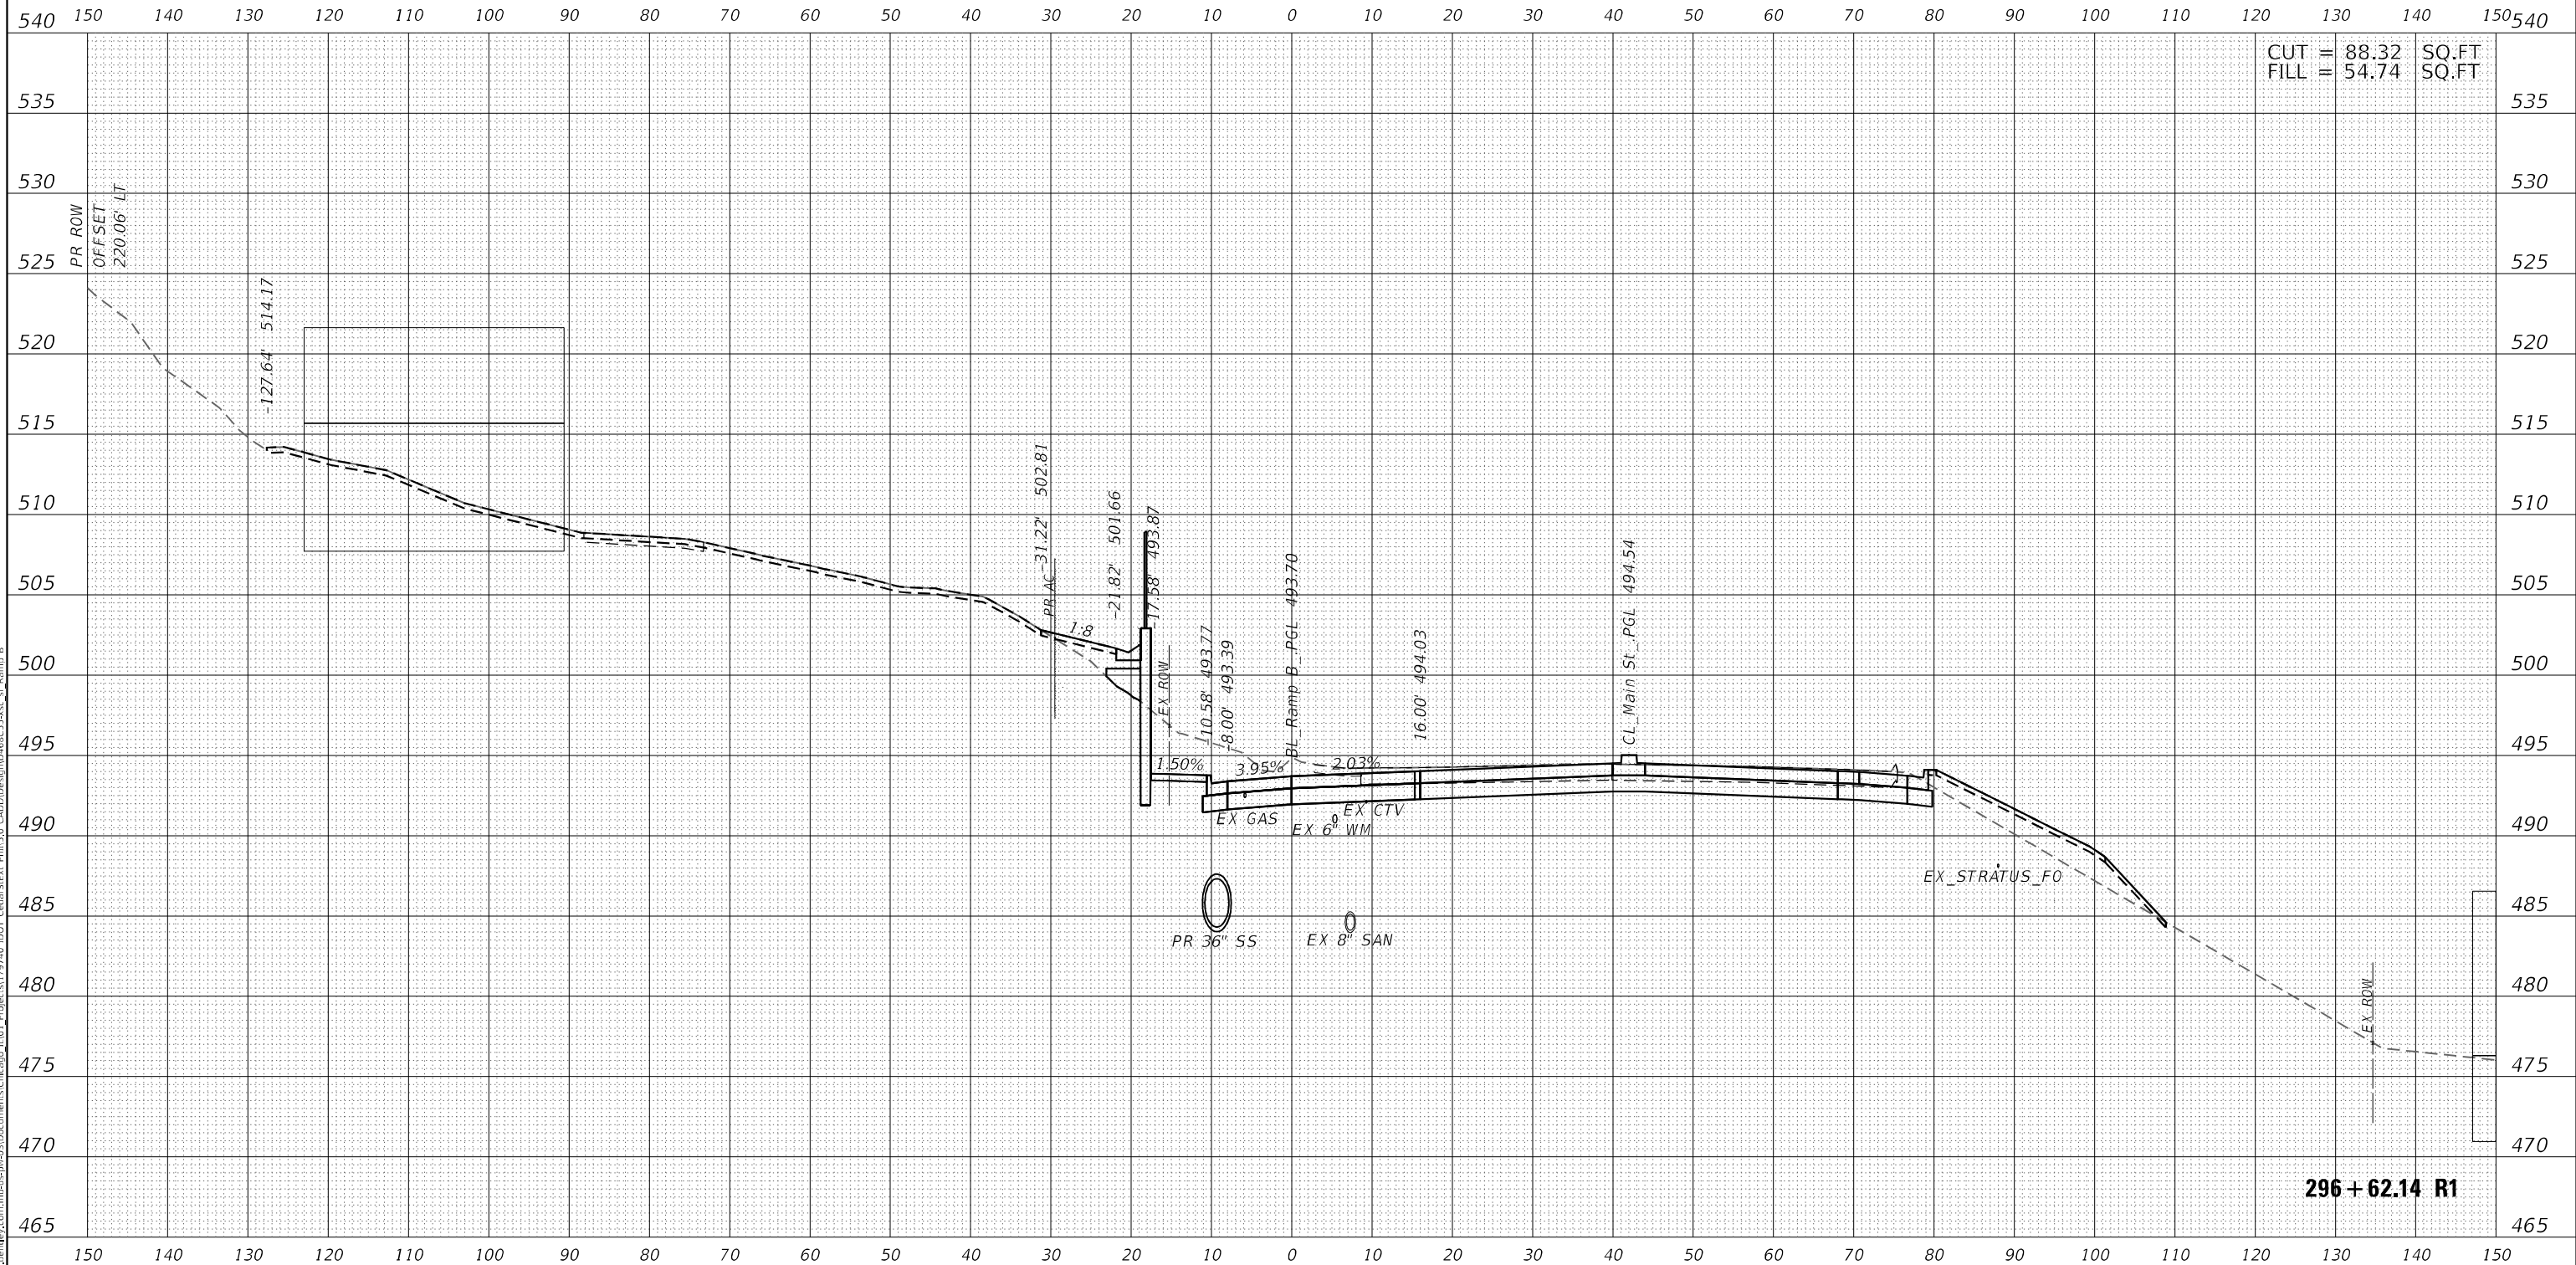

200 W Adams St, Ste 1800
Chicago, IL 60606
Phone: (312) 707 8770
MBAKERINTL.COM

USER NAME = Diamb	DESIGNED - TOM	REVISED -
	DRAWN - TOM	REVISED -
PLOT SCALE = 20,000 ' / in.	CHECKED - RBB	REVISED -
PLOT DATE = 6/6/2023	DATE - 06/08/2023	REVISED -

**STATE OF ILLINOIS
DEPARTMENT OF TRANSPORTATION**

**CEDAR ST. (IL-8/IL-116) OVER TZPR & IL-29
CROSS SECTIONS - RAMP B**


SCALE: 10:1	SHEET	OF	SHEETS	STA. 296+62.14 R1 TO STA. 296+62.14 R1
-------------	-------	----	--------	--

F.A.P. RTE.	SECTION	COUNTY	TOTAL SHEETS	SHEET NO.
VAR.	13 (HVB, HB-3) BR-1;R	TAZEWELL	1173	980
		CONTRACT NO. 68C55		
ILLINOIS		FED. AID PROJECT		

FINAL SURVEY	SURVEYED	BY	DATE
NO.	NO.		
NOTE BOOK	PLOTTED		
	TEMPLATE		
	AREAS		
	CHECKED		

ORIGINAL SURVEY	SURVEYED	BY	DATE
NO.	NO.		
NOTE BOOK	PLOTTED		
	TEMPLATE		
	AREAS		
	CHECKED		

MODEL: PBI_TAMP_C
FILE NAME: D:\temp-us-rw-3\ben\Baker\commb-us-rw-3\Documents\Chicago IL\DOT Projects\19740 IDOT Cedar St. PH15.0 CAD\Design\046C55.dwg of Ramp C

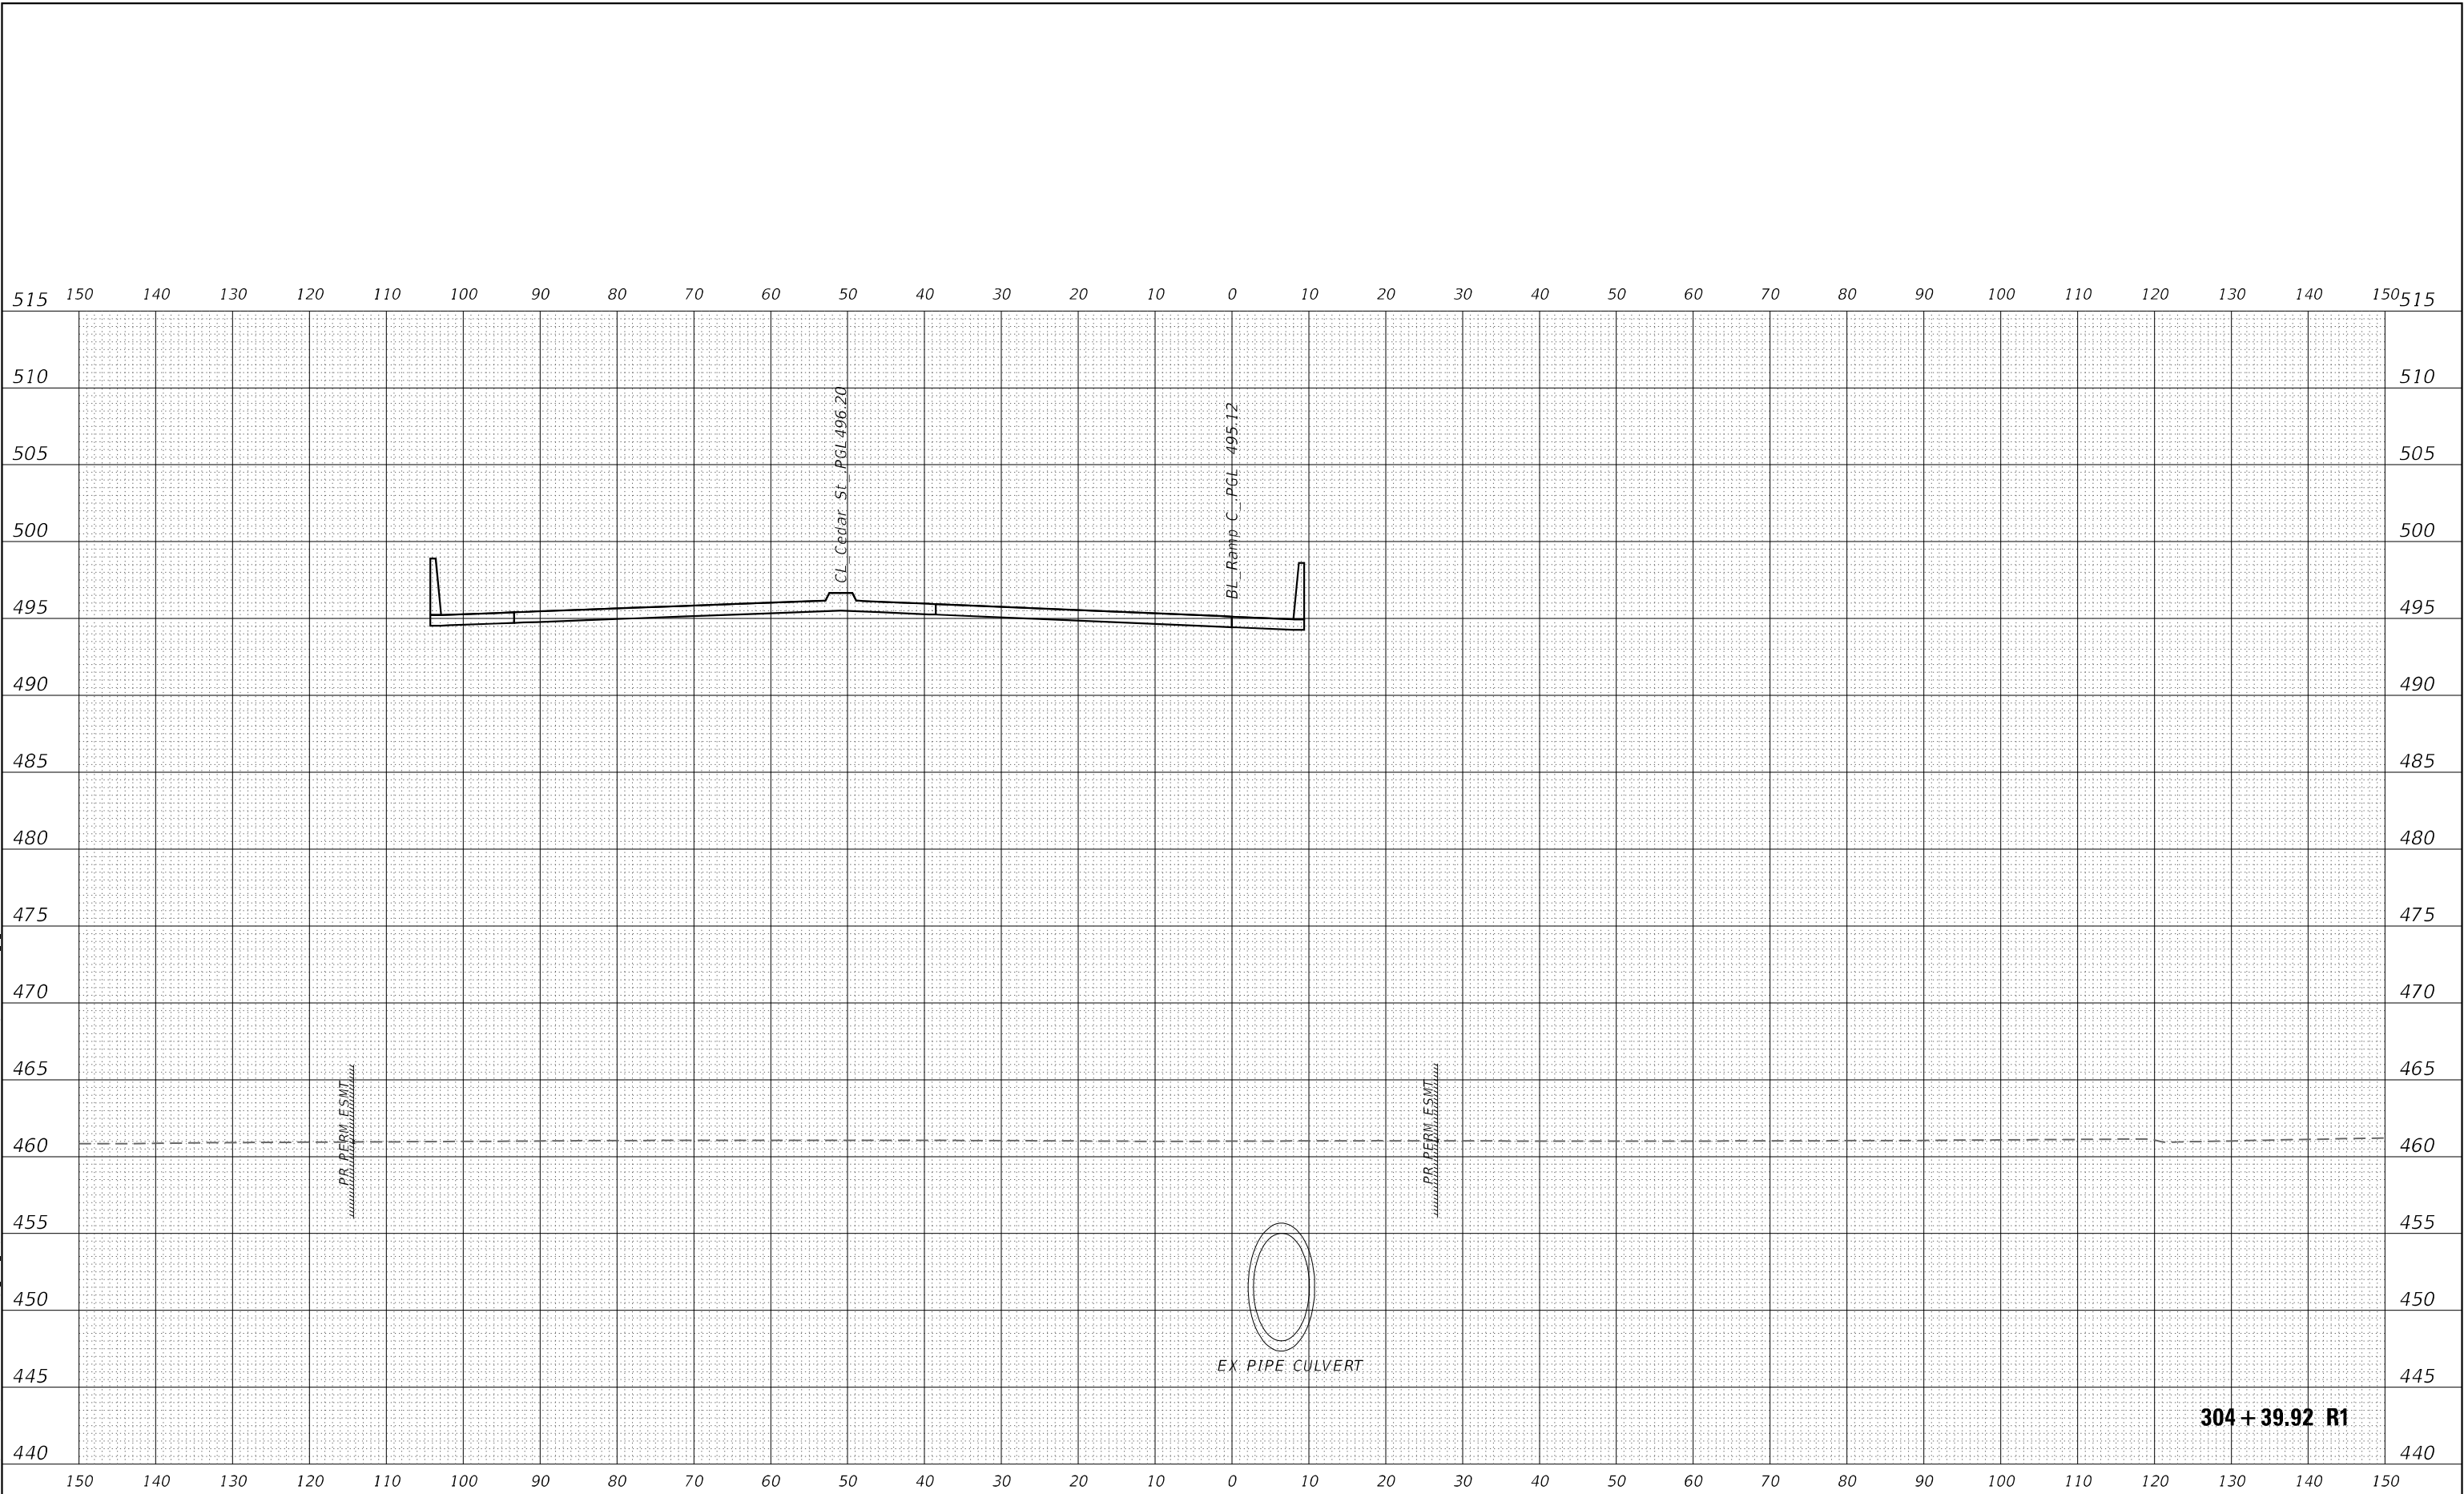

Michael Baker INTERNATIONAL 200 W Adams St, Ste 1800 Chicago, IL 60606 Phone: (312) 707 8770 MBAKERINTL.COM	USER NAME = D1amb		DESIGNED - TOM	REVISED -	STATE OF ILLINOIS DEPARTMENT OF TRANSPORTATION	CEDAR ST. (IL-84L-116) OVER TZPR & IL-29 CROSS SECTIONS - RAMP C		F.A.P. RTE.	SECTION	COUNTY	TOTAL SHEETS	SHEET NO.
	DRAWN - TOM		CHECKED - RBB	REVISED -		SCALE: 10:1		VAR.	13 (HVB, HB-3) BR-1;R	TAZEWELL	1173	981
	PLOT SCALE = 20,0000 * / in.		DATE - 06/08/2023	REVISED -		SHEET OF SHEETS		CONTRACT NO. 68C55				
	PLOT DATE = 6/6/2023					STA. 304+39.92 R1 TO STA. 304+39.92 R1		ILLINOIS FED. AID PROJECT				


ORIGINAL SURVEY		BY _____	DATE _____
NOTE BOOK	SURVEYED _____		
	PLOTTED _____		
	TEMPLATE _____		
	AREAS _____		
NO. _____	AREAS CHECKED _____		

Michael Baker
INTERNATIONAL

STATE OF ILLINOIS
DEPARTMENT OF TRANSPORTATION

F.A.P. RTE.	SECTION	COUNTY	TOTAL SHEETS	SHEET NO.
VAR.	13 (HVB, HB-3) BR-1:R	TAZEWELL	1173	982
		CONTRACT NO. 68C55		
ILLINOIS		FED. AID PROJECT		


ORIGINAL SURVEY	SURVEYED _____	BY _____	DATE _____
	PLOTTED _____		
NOTE BOOK	TEMPLATE _____		
	AREAS _____		
NO. _____	AREAS CHECKED _____		

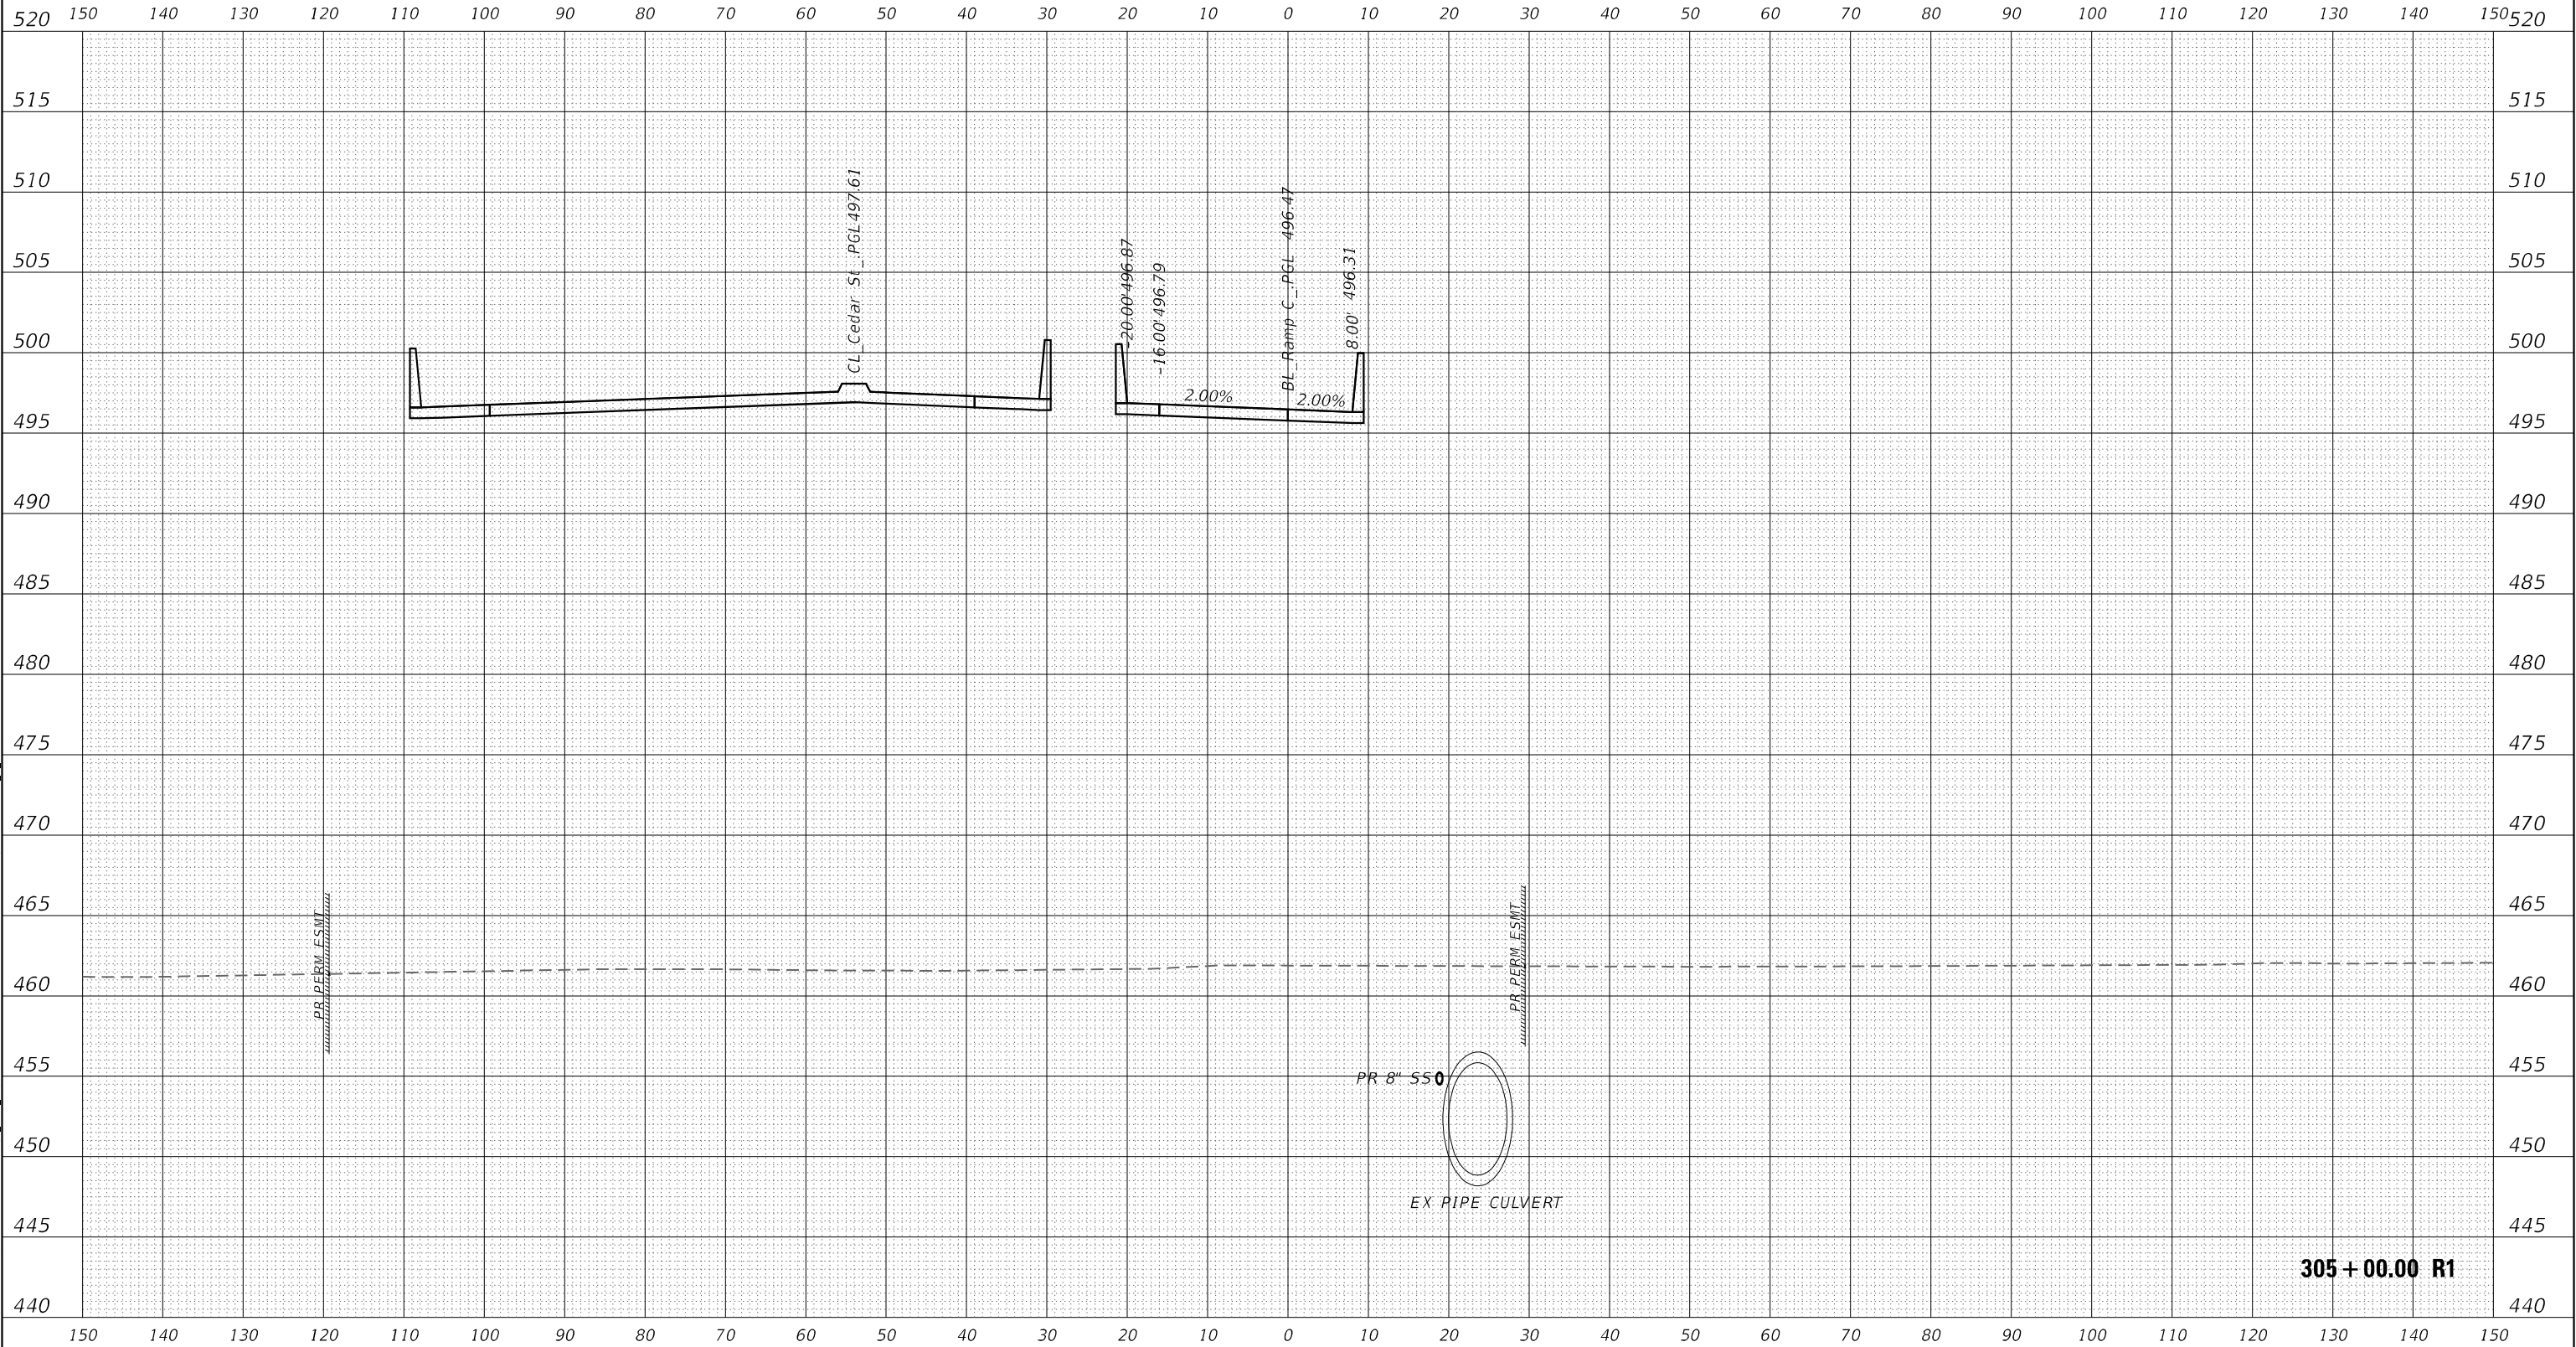

Michael Baker INTERNATIONAL 200 W Adams St, Ste 1800 Chicago, IL 60606 Phone: (312) 707 8770 MBAKERINTL.COM	USER NAME = D1amb	DESIGNED - TOM	REVISED -	STATE OF ILLINOIS DEPARTMENT OF TRANSPORTATION	CEDAR ST. (IL-84L-116) OVER TZPR & IL-29 CROSS SECTIONS – RAMP C			F.A.P.	SECTION	COUNTY	TOTAL SHEETS	SHEET NO.
	PLOT SCALE = 20,000 ' / in.	CHECKED - RBB	REVISED -					VAR.	13 (HVB, HB-3) BR-1:R	TAZEWELL	1173	983
	PLOT DATE = 6/6/2023	DATE - 06/08/2023	REVISED -		SCALE: 10:1		SHEET OF SHEETS	STA. 305+00.00 R1 TO STA. 305+00.00 R1		CONTRACT NO. 68C55		
									ILLINOIS		FED. AID PROJECT	

ORIGINAL SURVEY	SURVEYED _____	BY _____	DATE _____
	PLOTTED _____		
NOTE BOOK	TEMPLATE _____		
	AREAS _____		
NO. _____	AREAS CHECKED _____		

NO.	AREAS CHECKED
MODEL: FBI - RAMP C	

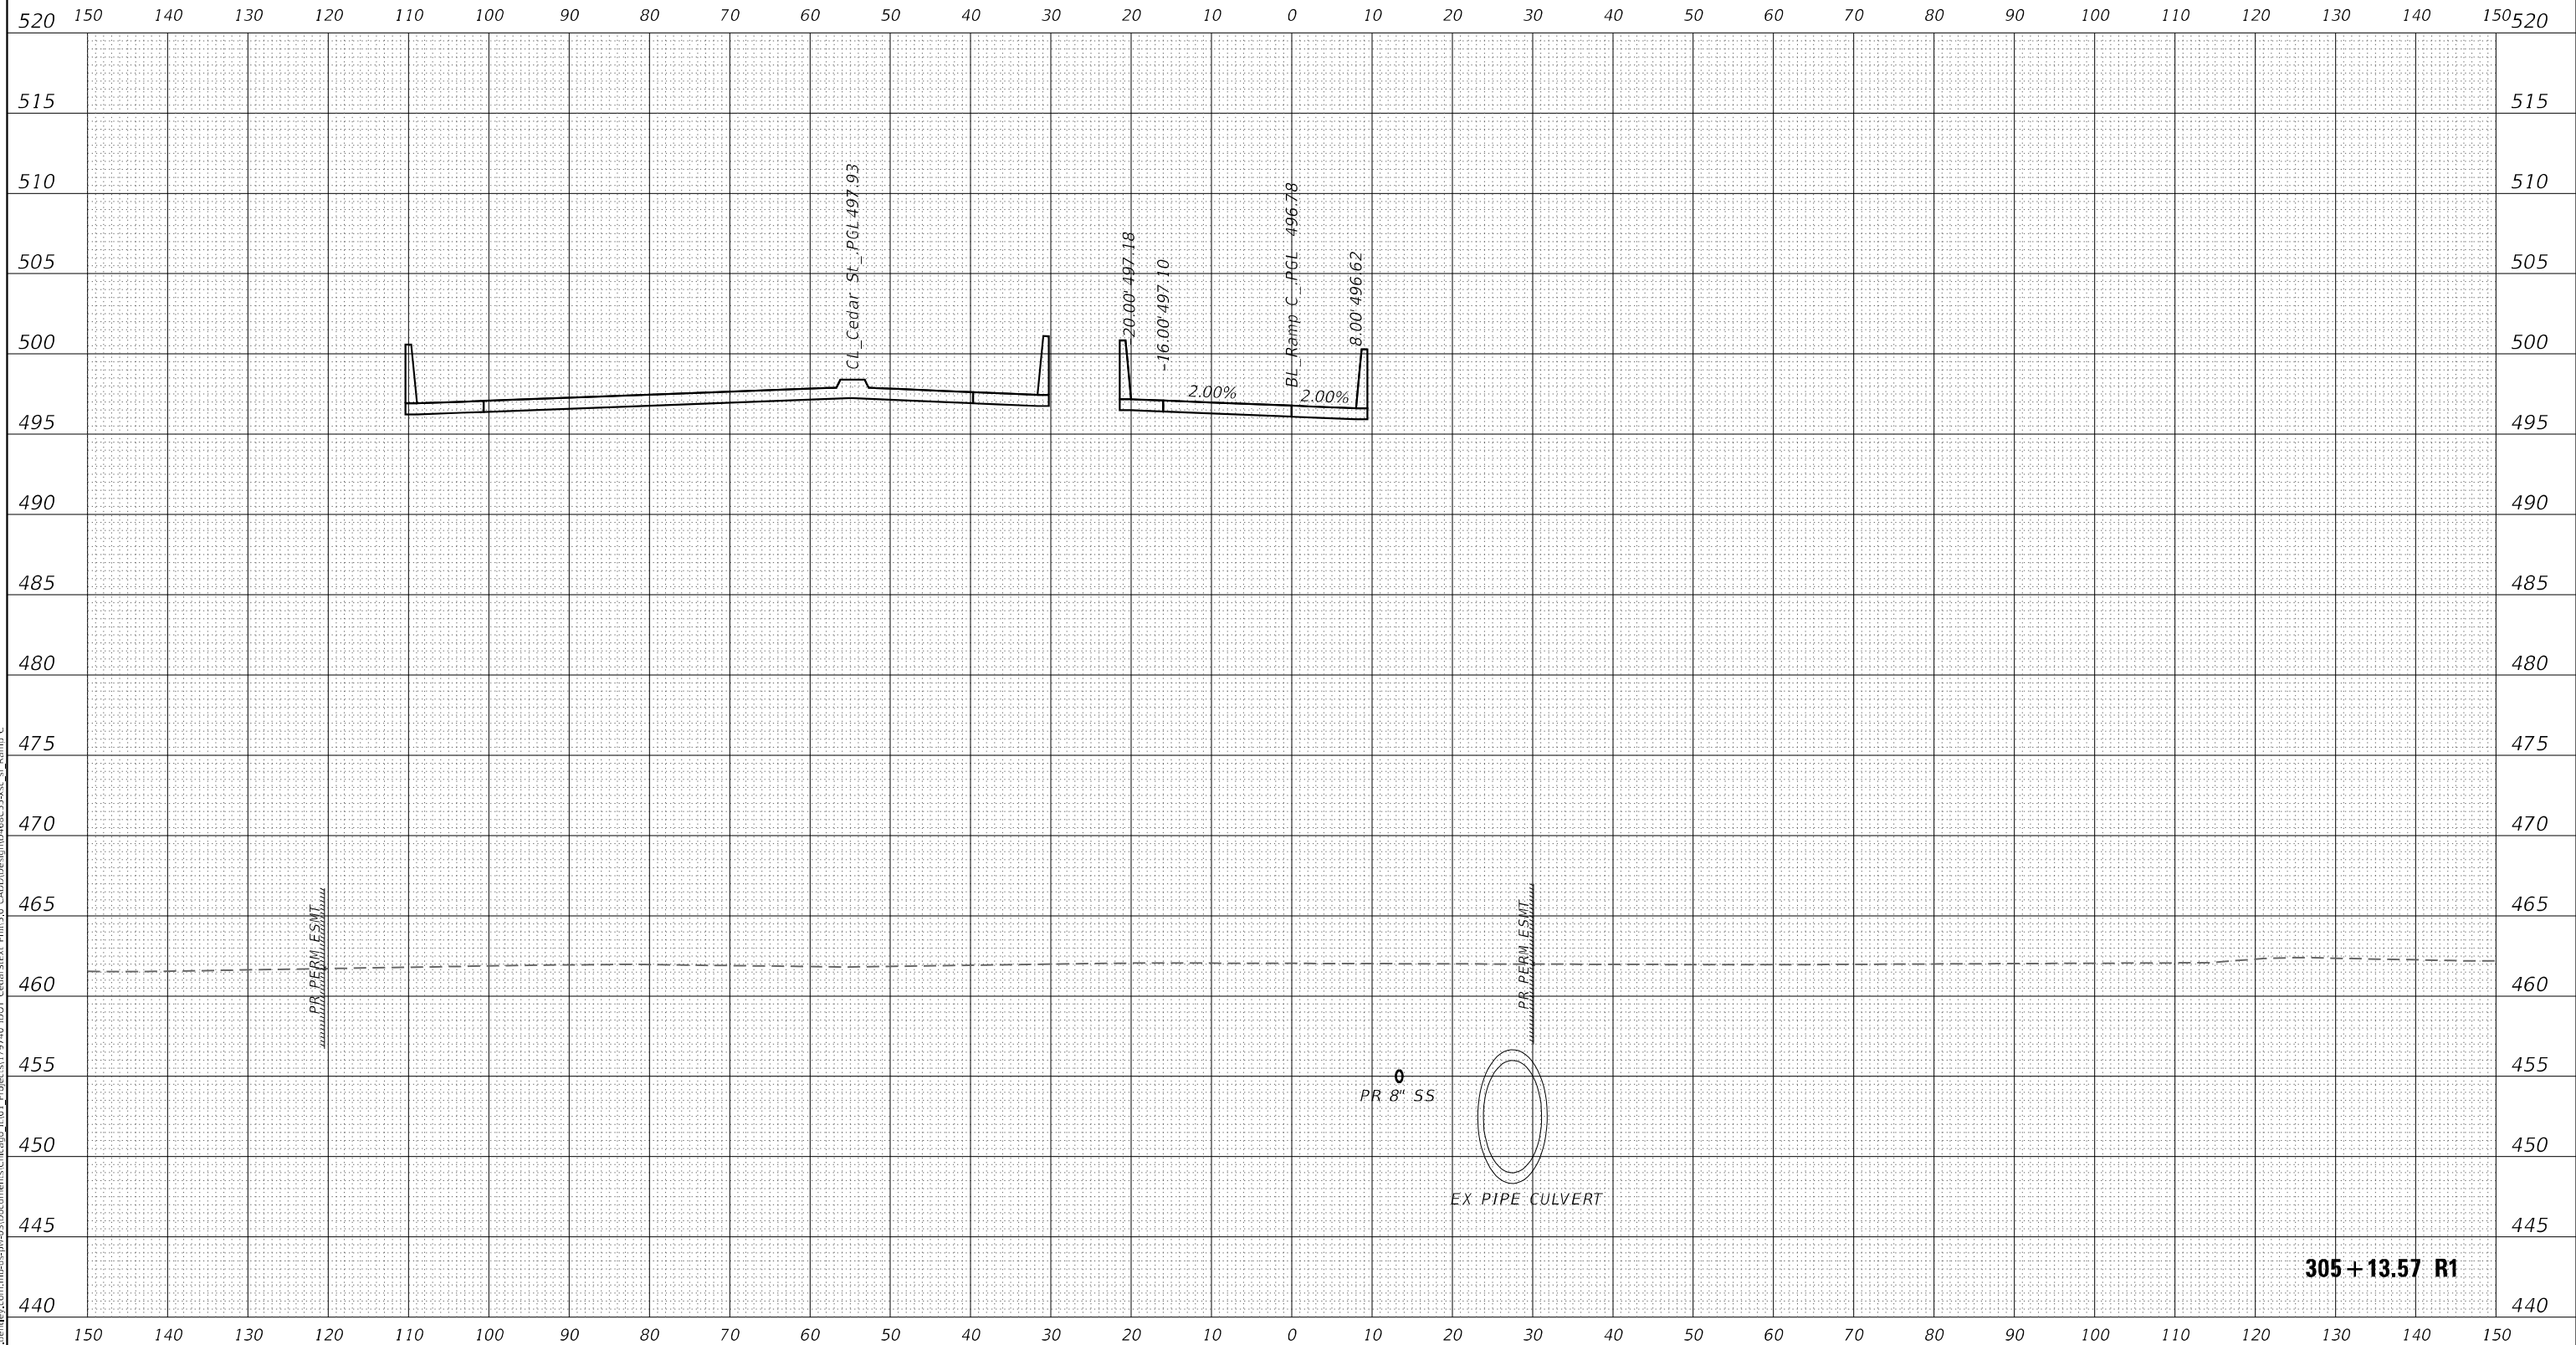

Michael Baker
INTERNATIONAL

200 W Adams St, Ste 1800
Chicago, IL 60606
Phone: (312) 707 8770
MBAKERINTL.COM

USER NAME = DLamb	DESIGNED - TOM	REVISED -
	DRAWN - TOM	REVISED -
PLOT SCALE = 20,0000 ' / in.	CHECKED - RBB	REVISED -
PLOT DATE = 6/6/2023	DATE - 06/08/2023	REVISED -

**STATE OF ILLINOIS
DEPARTMENT OF TRANSPORTATION**

**CEDAR ST. (IL-8/IL-116) OVER TZPR & IL-29
CROSS SECTIONS - RAMP C**


SCALE: 10:1	SHEET	OF	SHEETS	STA. 305+13.57 R1 TO STA. 305+13.57 R1
-------------	-------	----	--------	--

F.A.P. RTE.	SECTION	COUNTY	TOTAL SHEETS	SHEET NO.
VAR.	13 (HVB, HB-3) BR-1;R	TAZEWELL	1173	984
		CONTRACT NO. 68C55		
ILLINOIS		FED. AID PROJECT		

FINAL SURVEY	SURVEYED	BY	DATE
NOTE BOOK	PLOTTED		
NO.	TEMPLATE		
	AREAS		
	AREAS CHECKED		

ORIGINAL SURVEY	SURVEYED	BY	DATE
NOTE BOOK	PLOTTED		
NO.	TEMPLATE		
	AREAS		
	AREAS CHECKED		

MODEL: FBI_TAMP.C
FILE NAME: d:\temp\bus-bus-ben\Baker\179740 IDOT Cedar St & HWY 5.0 CAD\DWG\Design\68C55.dwg of Ramp C

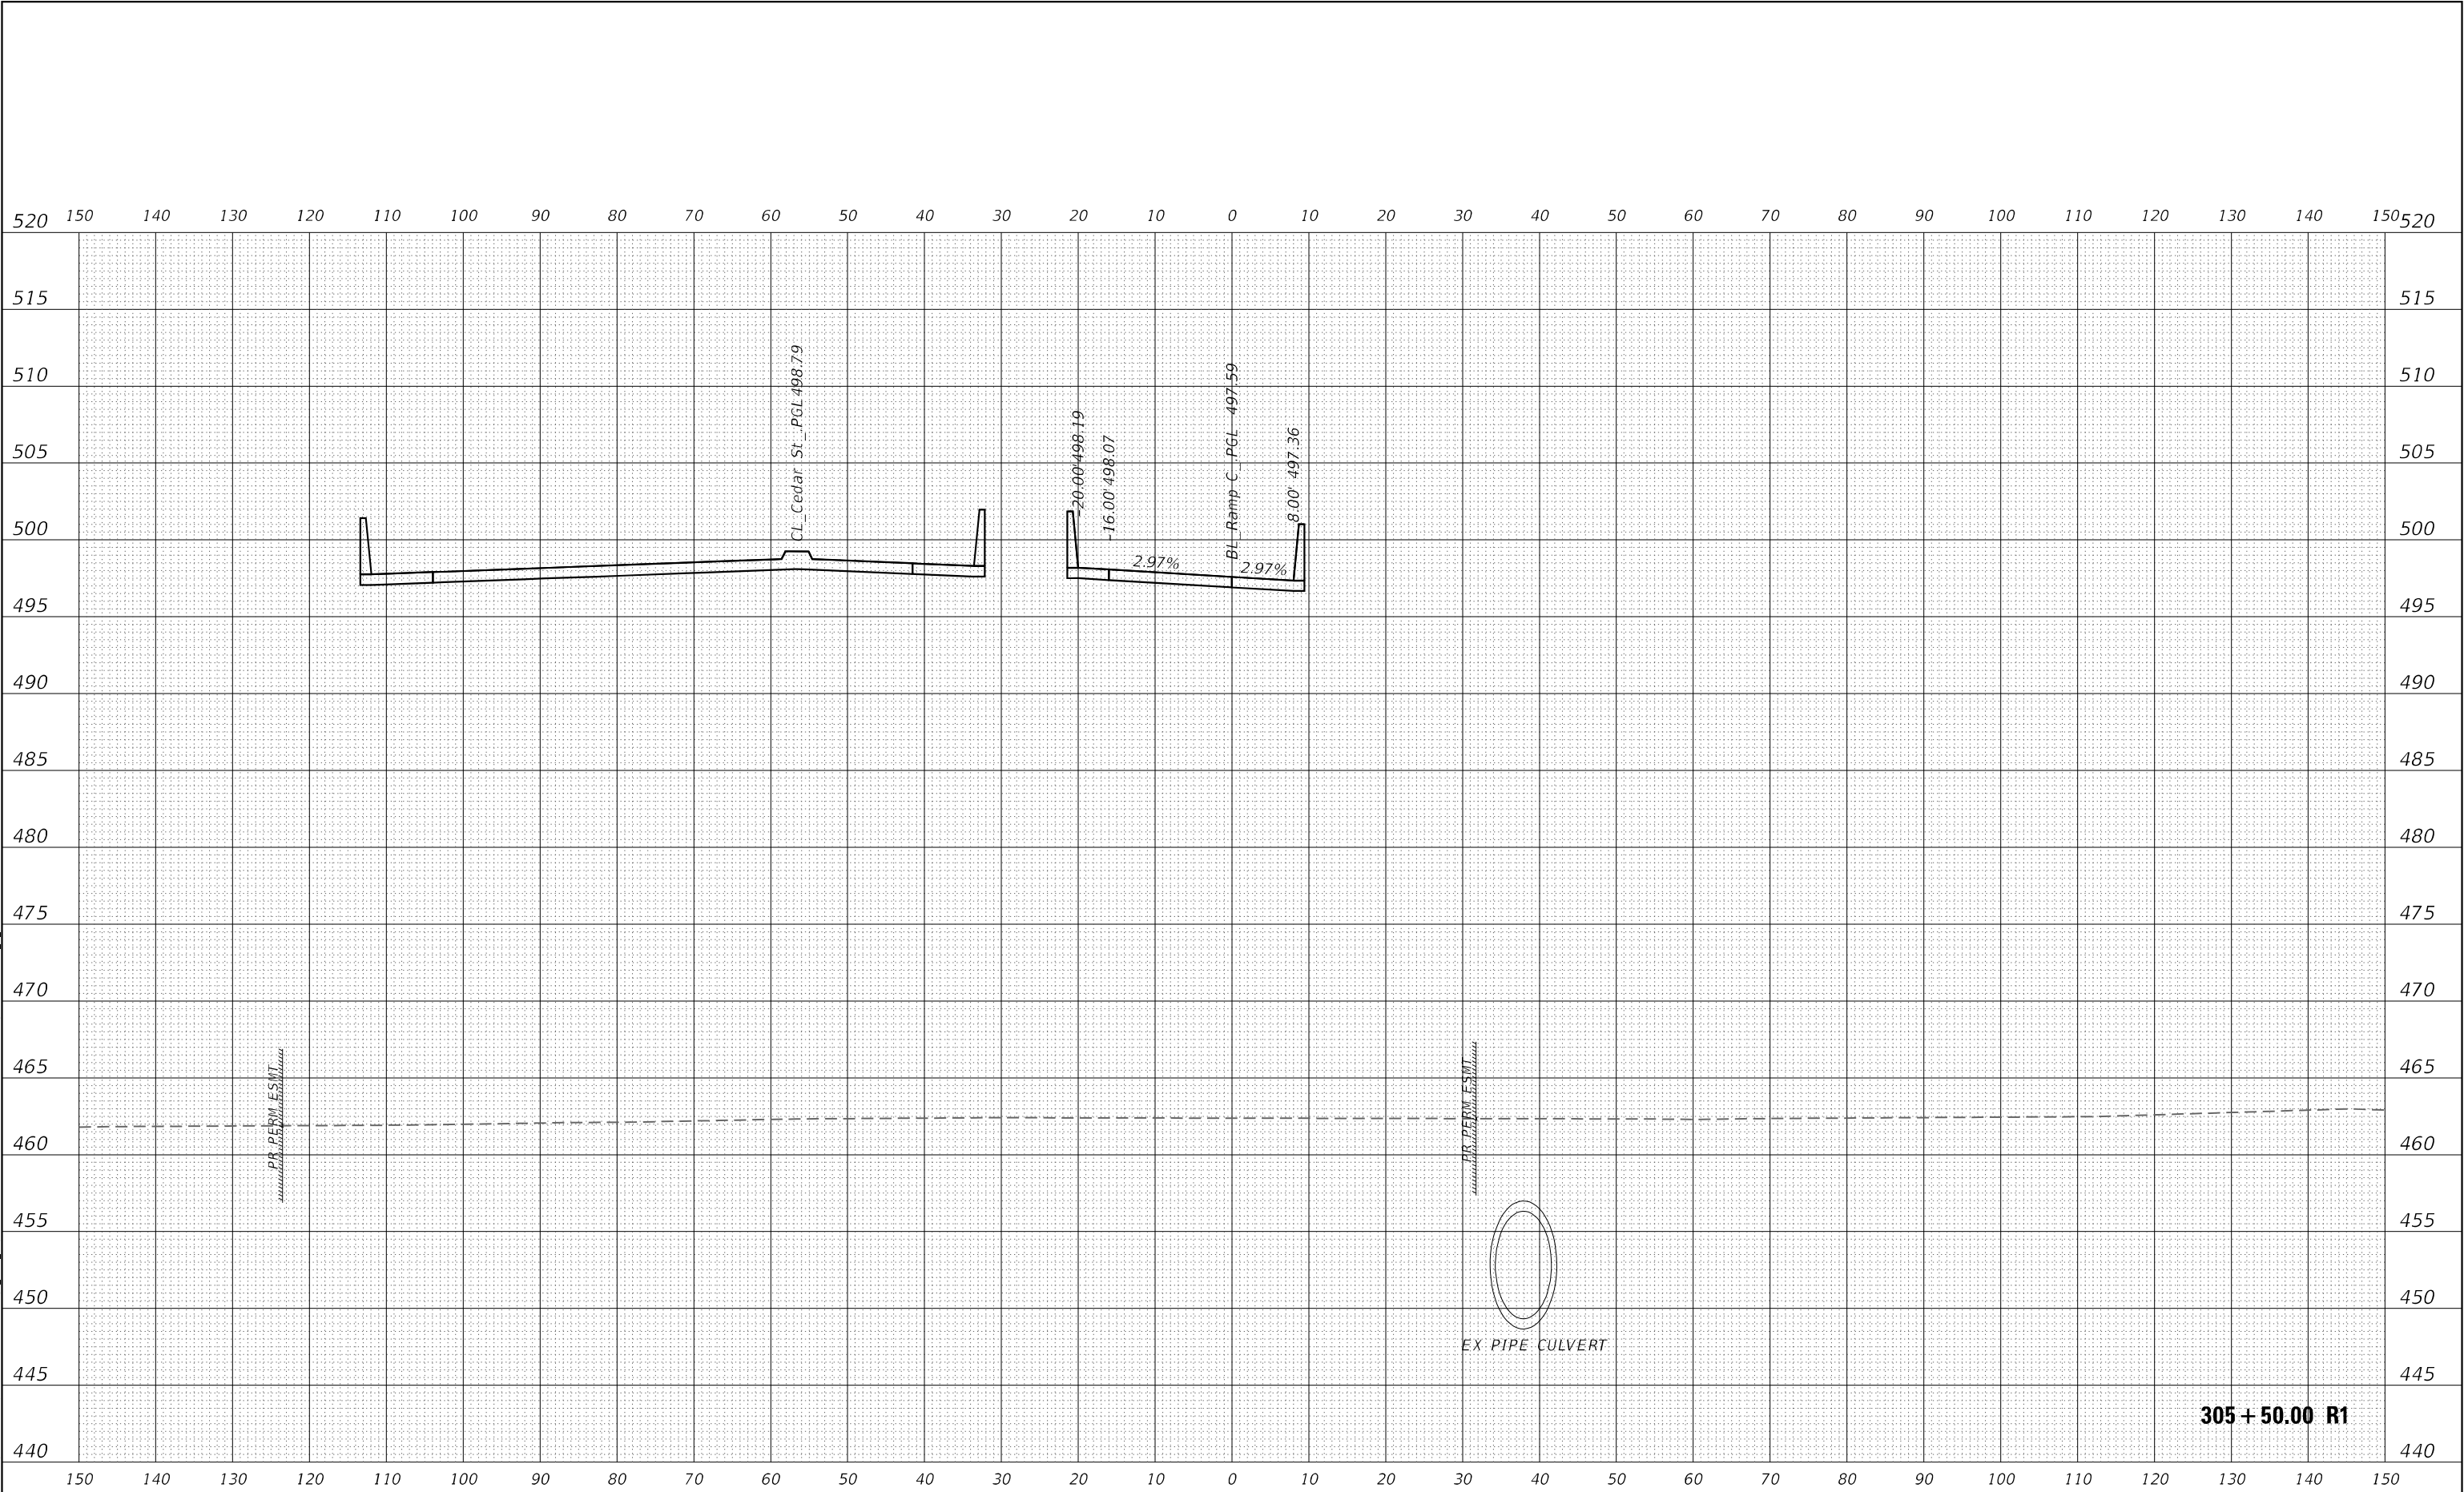


Michael Baker INTERNATIONAL	200 W Adams St, Ste 1800 Chicago, IL 60606 Phone: (312) 707 8770 MBAKERINTL.COM	USER NAME = D1amb	DESIGNED - TOM	REVISED -	STATE OF ILLINOIS DEPARTMENT OF TRANSPORTATION	CEDAR ST. (IL-8/IL-116) OVER TZPR & IL-29 CROSS SECTIONS – RAMP C			F.A.P. RTE.	SECTION	COUNTY	TOTAL SHEETS	SHEET NO.
		PLOT SCALE = 20,0000 ' / in.	DRAWN - TOM	REVISED -					VAR.	13 (HVB, HB-3) BR-1;R	TAZEWELL	1173	985
		PLOT DATE = 6/6/2023	CHECKED - RBB	REVISED -		SCALE: 10:1		SHEET OF SHEETS	STA. 305+50.00 R1 TO STA. 305+50.00 R1		CONTRACT NO. 68C55		
			DATE - 06/08/2023	REVISED -						ILLINOIS	FED. AID PROJECT		

FINAL SURVEY NO.	SURVEYED	BY	DATE
NOTE BOOK	PLOTTED		
AREAS CHECKED	TEMPLATE		
	AREAS CHECKED		


ORIGINAL SURVEY NO.	SURVEYED	BY	DATE
NOTE BOOK	PLOTTED		
AREAS CHECKED	TEMPLATE		
	AREAS CHECKED		

MODEL: FBI_TAMP.C
FILE NAME: d:\comp-us-bentley.com\mb-us-pw\3\Documents\Chicago IL\19740 IDOT Cedar St_116\15.0 CAD\Design\0468C55.dwg of Ramp C

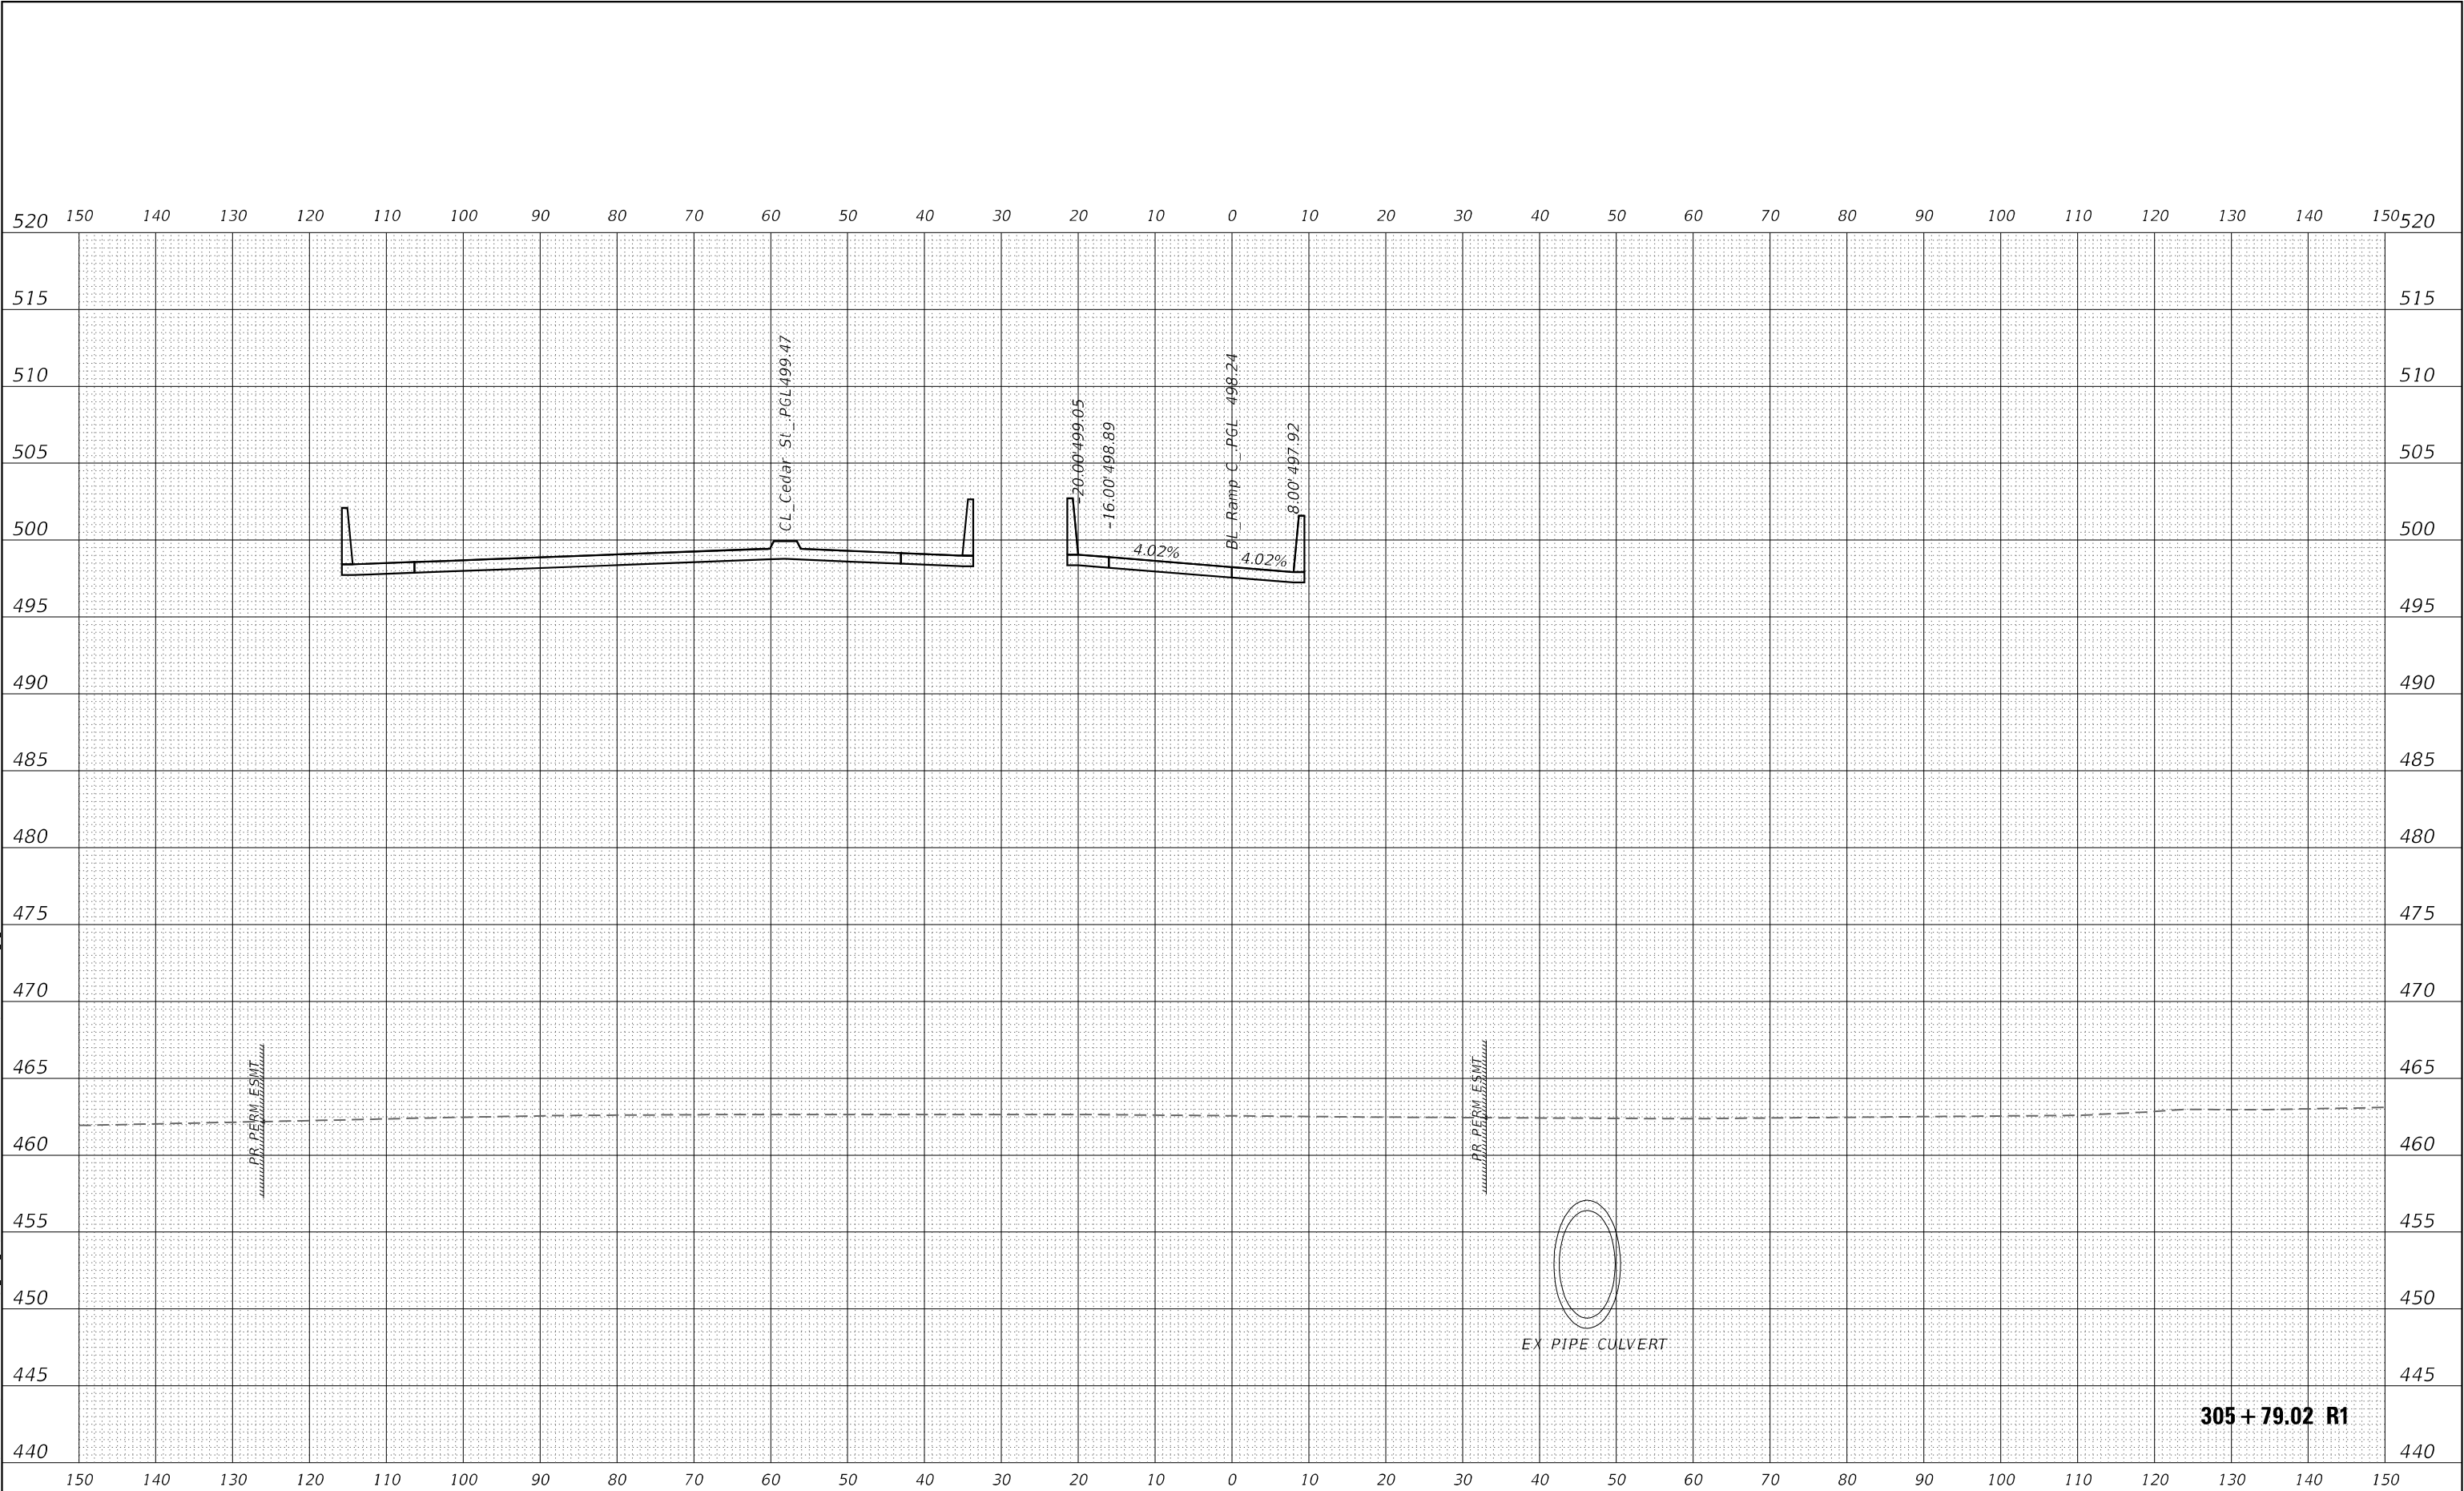

Michael Baker INTERNATIONAL 200 W Adams St, Ste 1800 Chicago, IL 60606 Phone: (312) 707 8770 MBAKERINTL.COM	USER NAME = DLamb		DESIGNED - TOM	REVISED -	STATE OF ILLINOIS DEPARTMENT OF TRANSPORTATION	CEDAR ST. (IL-84L-116) OVER TZPR & IL-29 CROSS SECTIONS – RAMP C			F.A.P. RTE.	SECTION	COUNTY	TOTAL SHEETS	SHEET NO.
	DRAWN - TOM		CHECKED - RBB	REVISED -		VAR.	13 (HVB, HB-3) BR-1;R	TAZEWELL	1173	986			
	PLOT SCALE = 20,0000 * / in.		DATE - 06/08/2023	REVISED -		SCALE: 10:1		SHEET OF SHEETS	STA. 305+79.02 R1 TO STA. 305+79.02 R1		CONTRACT NO. 68C55		
	PLOT DATE = 6/6/2023							ILLINOIS		FED. AID PROJECT			


ORIGINAL SURVEY	SURVEYED _____	BY _____	DATE _____
	PLOTTED _____		
NOTE BOOK	TEMPLATE _____		
	AREAS _____		
NO. _____	AREAS CHECKED _____		

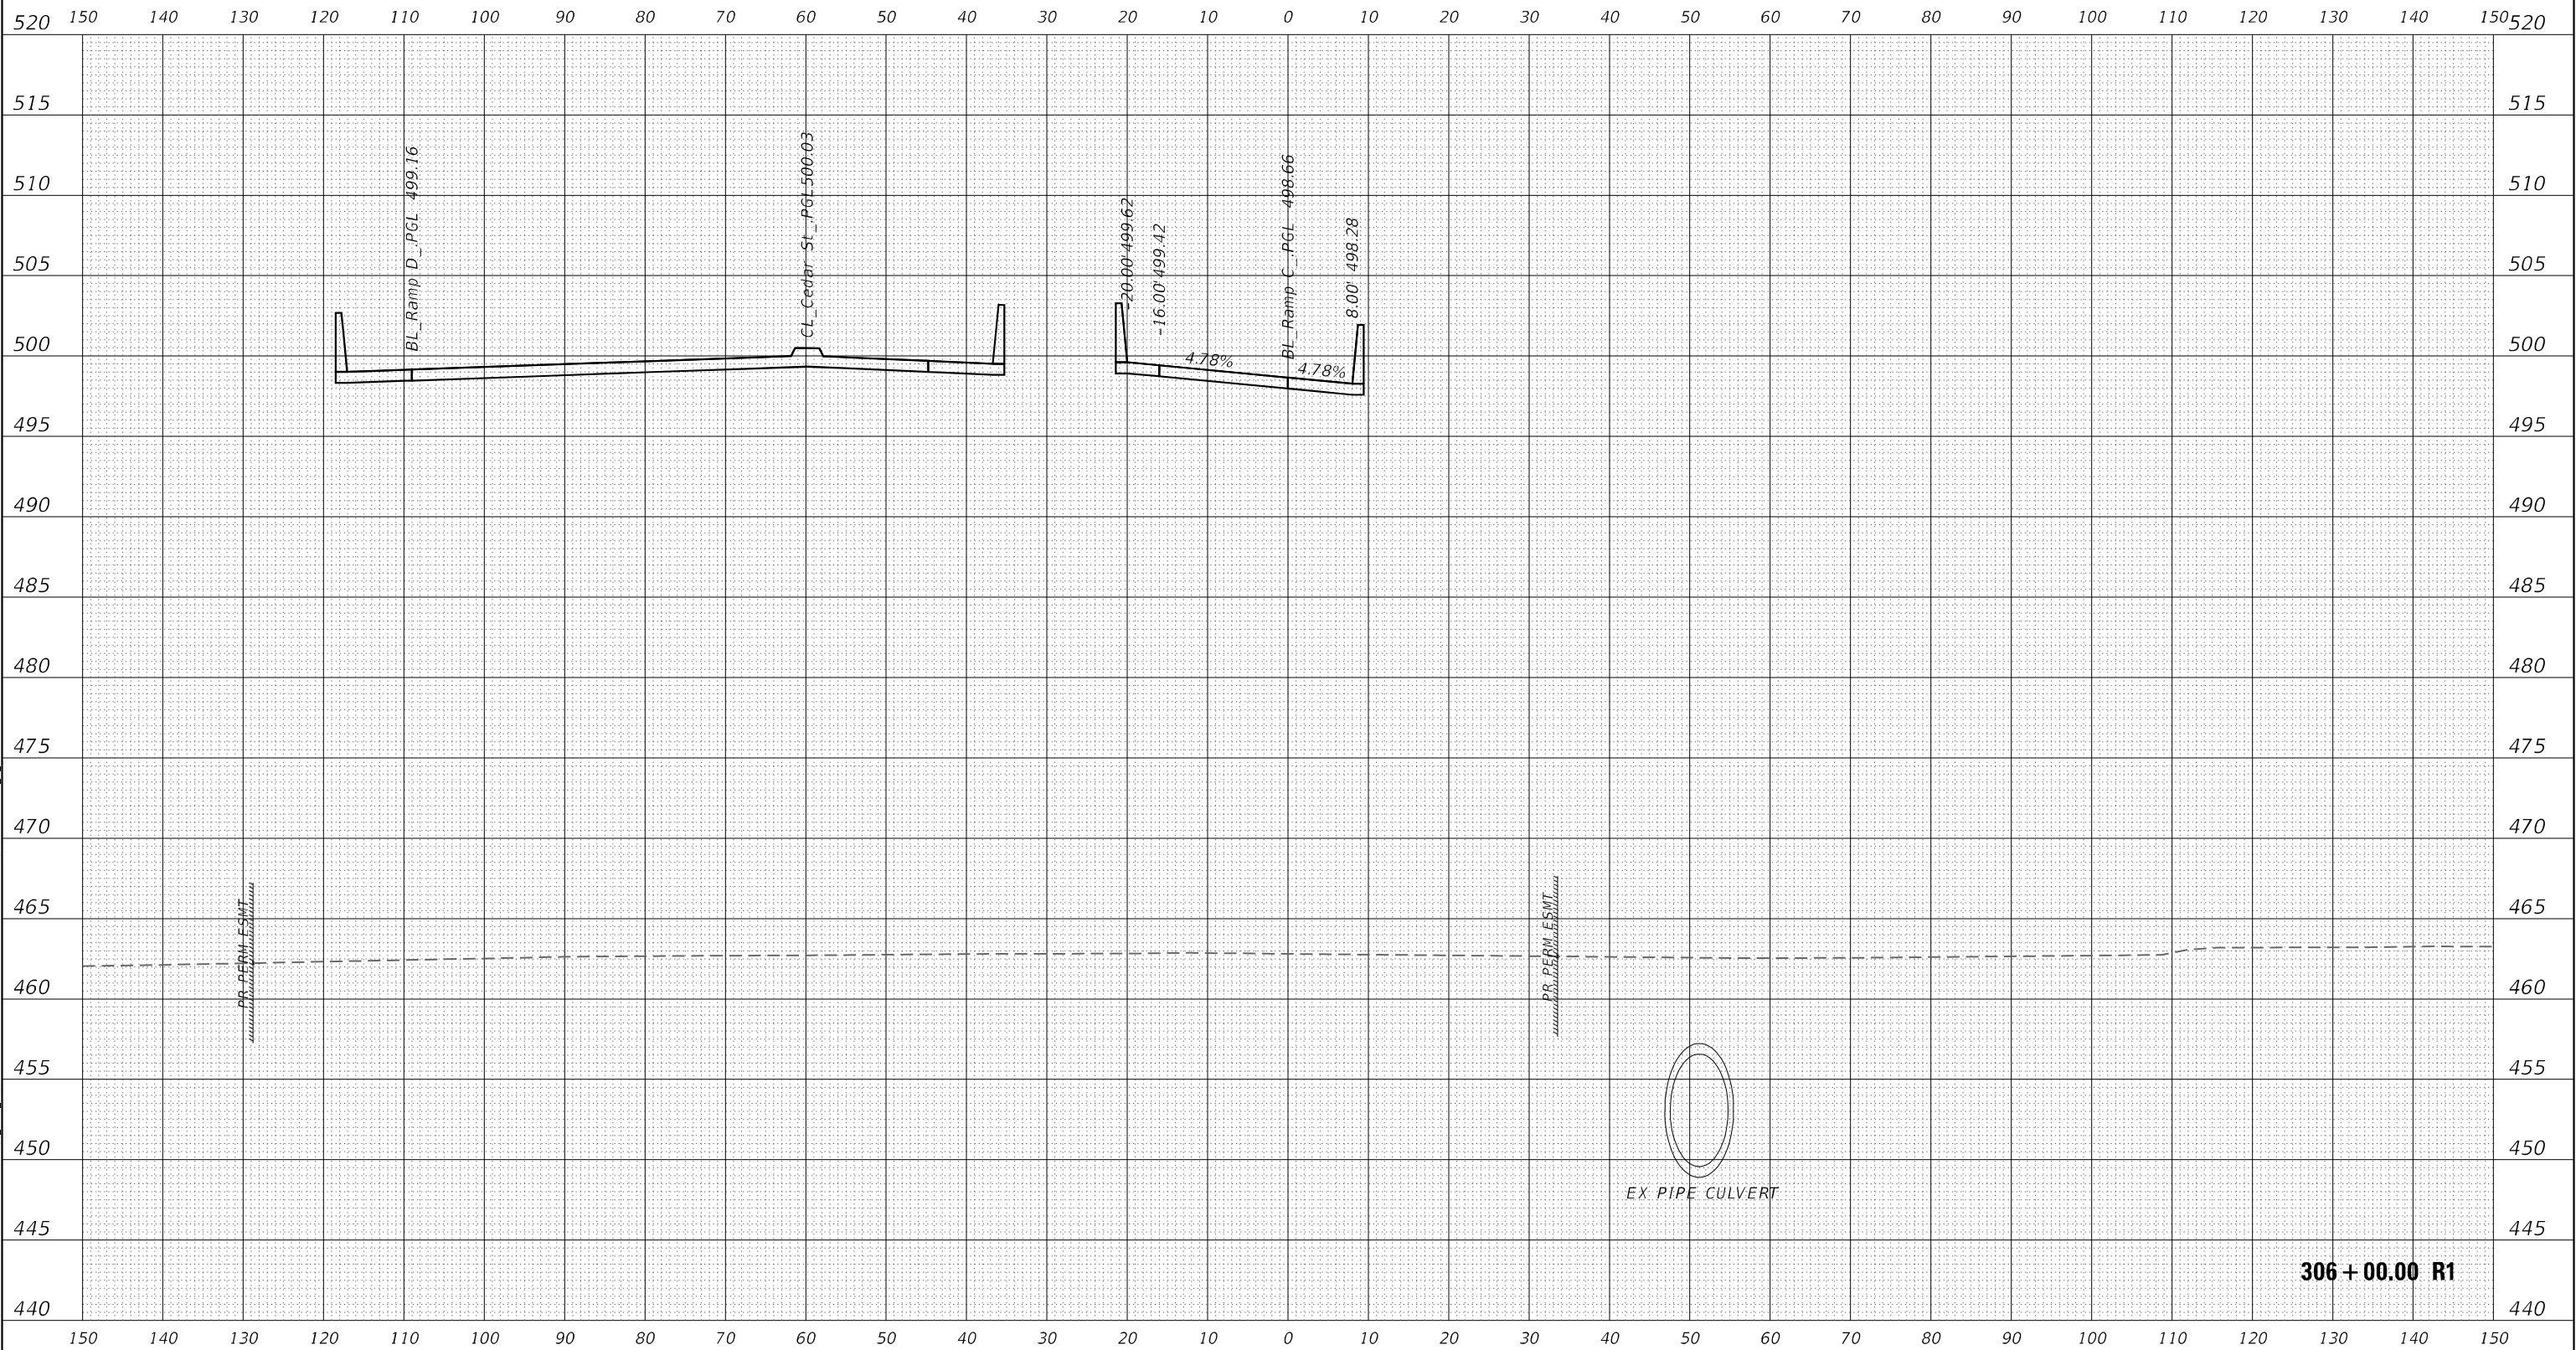

Michael Baker INTERNATIONAL 200 W Adams St, Ste 1800 Chicago, IL 60606 Phone: (312) 707 8770 MBAKERINTL.COM	USER NAME = DLamb	DESIGNED - TOM	REVISED -	STATE OF ILLINOIS DEPARTMENT OF TRANSPORTATION	CEDAR ST. (IL-84L-116) OVER TZPR & IL-29			F.A.P.	SECTION	COUNTY	TOTAL SHEETS	SHEET NO.	
	PLOT SCALE = 20,000' = 1 in.	DRAWN - TOM	REVISED -		CROSS SECTIONS – RAMP C			VAR.	13 (HVB, HB-3) BR-1:R	TAZEWELL	1173	987	
	PLOT DATE = 6/6/2023	CHECKED - RBB	REVISED -		SCALE: 10:1	SHEET OF	SHEETS	STA. 306+00.00 R1 TO STA. 306+00.00 R1			CONTRACT NO. 68C55		
		DATE - 06/08/2023	REVISED -										

ORIGINAL			BY	DATE
SURVEYED				
PLOTTED				
TEMPERATURE				
AREAS				
AREAS CHECKED				
NO.				

NO.	AREAS CHECKED
MODEL: FBI_RAMP_C	

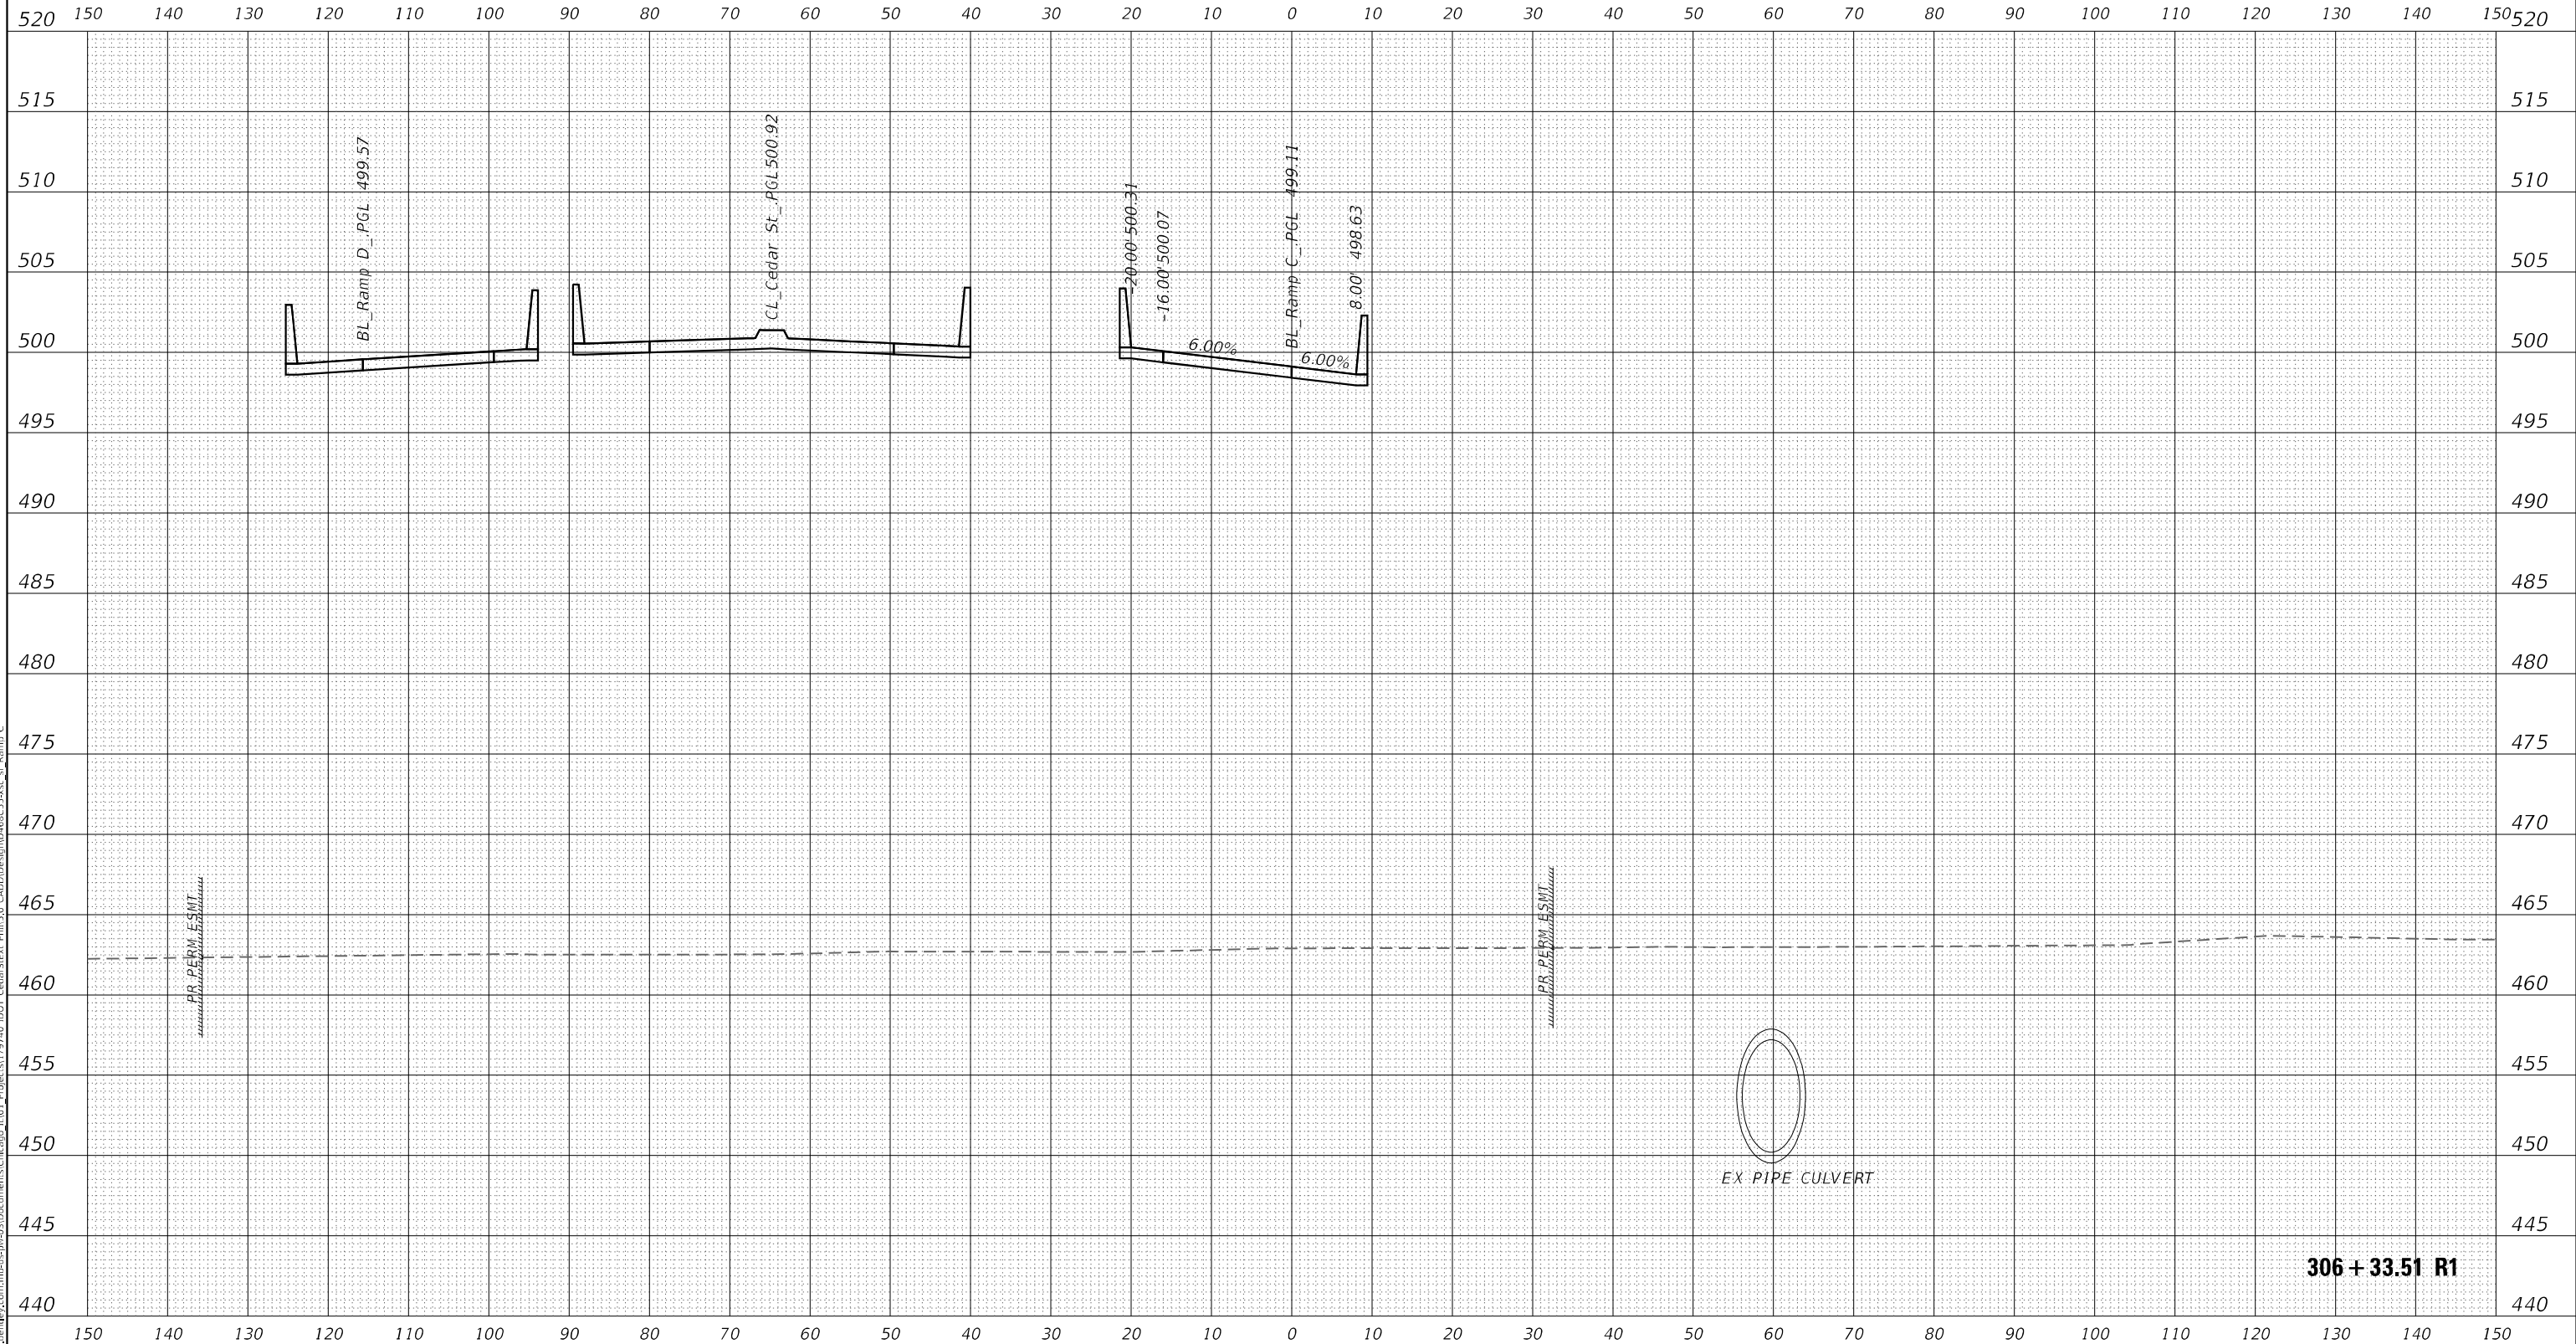**Michael Baker**
INTERNATIONAL

200 W Adams St, Ste 1800
Chicago, IL 60606
Phone: (312) 707 8770
MBAKERINTL.COM

USER NAME = DLamb	DESIGNED - TOM	REVISED -
	DRAWN - TOM	REVISED -
PLOT SCALE = 20,0000 " / in.	CHECKED - RBB	REVISED -
PLOT DATE = 6/6/2023	DATE - 06/08/2023	REVISED -

**STATE OF ILLINOIS
DEPARTMENT OF TRANSPORTATION**

**CEDAR ST. (IL-8/IL-116) OVER TZPR & IL-29
CROSS SECTIONS - RAMP C**

SCALE: 10:1	SHEET	OF	SHEETS	STA. 306+33.51 R1 TO STA. 306+33.51 R1
-------------	-------	----	--------	--


F.A.P. RTE.	SECTION	COUNTY	TOTAL SHEETS	SHEET NO.
VAR.	13 (HVB, HB-3) BR-1;R	TAZEWELL	1173	988
		CONTRACT NO. 68C55		
ILLINOIS		FED. AID PROJECT		

ORIGINAL			BY	DATE
SURVEY				
PLOTTED				
TEMPERATURE				
AREAS				
AREAS CHECKED				
NO.				



ORIGINAL SURVEY		BY _____	DATE _____
NOTE BOOK	SURVEYED _____		
	PLOTTED _____		
	TEMPLATE _____		
	AREAS _____		
NO. _____	AREAS CHECKED _____		

NO.	AREAS CHECKED
MODEL: PBL_RAMP_C	

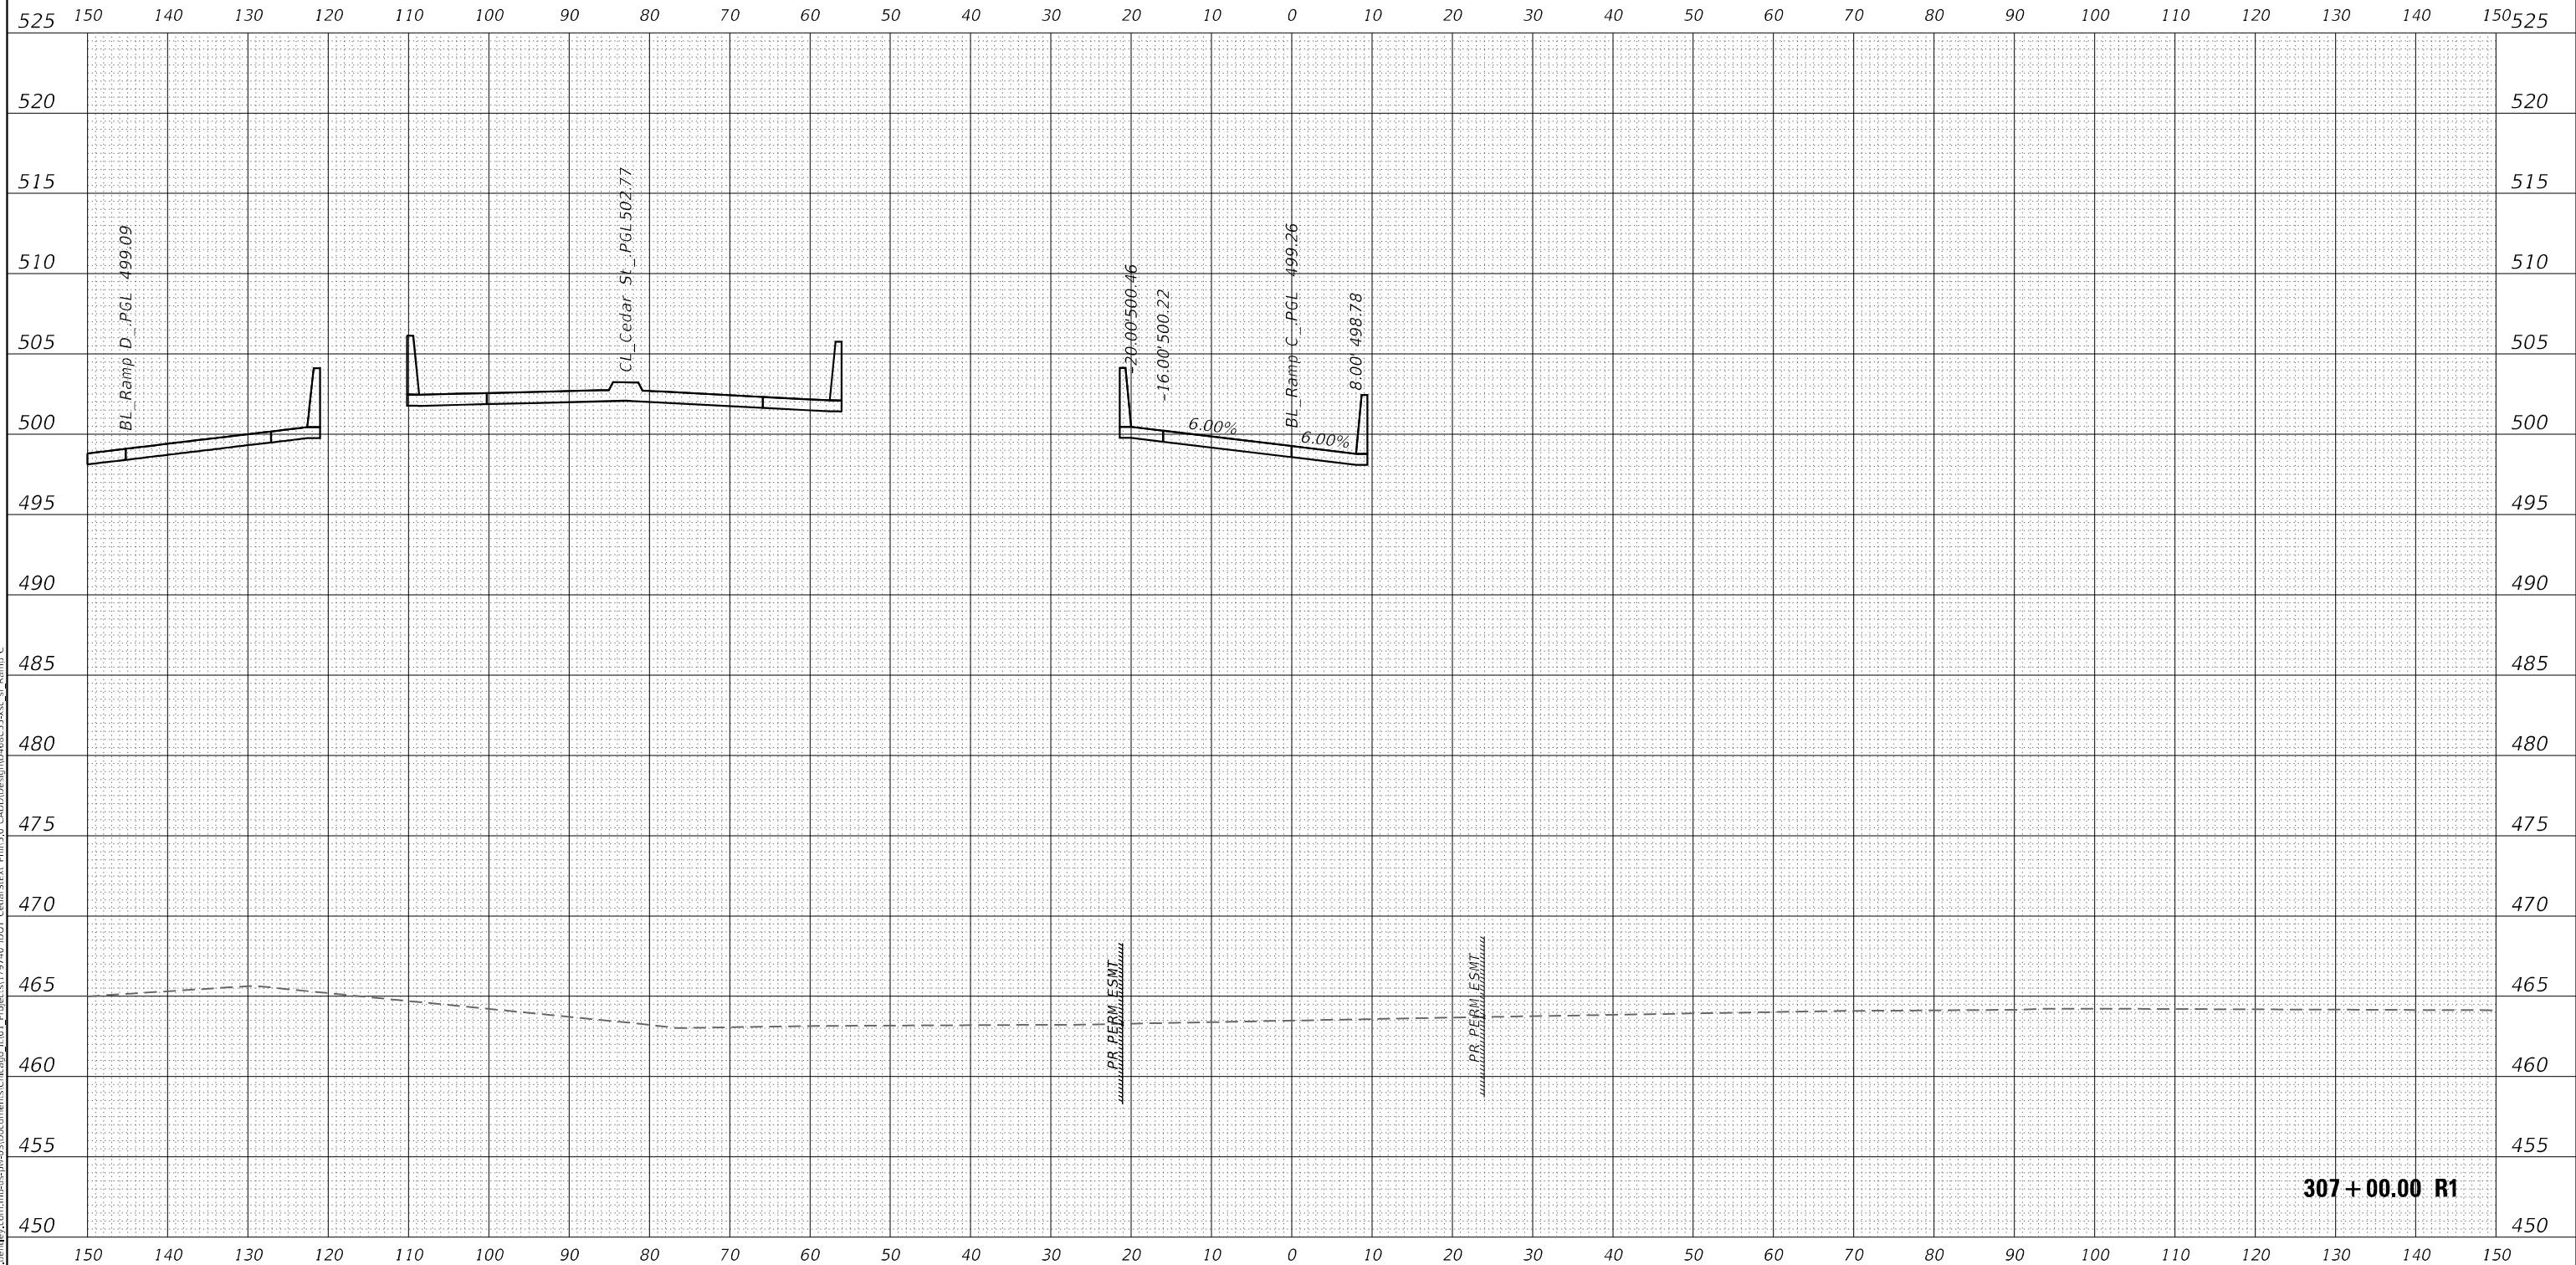

Michael Baker
INTERNATIONAL

200 W Adams St, Ste 1800
Chicago, IL 60606
Phone: (312) 707 8770
MBAKERINTL.COM

USER NAME = DLamb	DESIGNED - TOM	REVISED -
	DRAWN - TOM	REVISED -
PLOT SCALE = 20,0000 ' / in.	CHECKED - RBB	REVISED -
PLOT DATE = 6/6/2023	DATE = 06/09/2023	REVISED -

**STATE OF ILLINOIS
DEPARTMENT OF TRANSPORTATION**

**CEDAR ST. (IL-8/IL-116) OVER TZPR & IL-29
CROSS SECTIONS - RAMP C**


SCALE: 10:1	SHEET	OF	SHEETS	STA. 207+00.00 B1 TO STA. 207+00.00 B1
-------------	-------	----	--------	--

F.A.P. RTE.	SECTION	COUNTY	TOTAL SHEETS	SHEET NO.
VAR.	13 (HVB, HB-3) BR-1;R	TAZEWELL	1173	990
		CONTRACT NO. 68C55		

FINAL SURVEY NO.	SURVEYED BY	DATE	PLOTTED BY	DATE

ORIGINAL SURVEY NO.	SURVEYED BY	DATE	PLOTTED BY	DATE

MODEL: PBI_RAMPC
FILE NAME: d:\w\p\bus-rw\3\Documents\Chicago IL\DOT CedarStExt PH15.0 CAD\Design\046C55.dwg
PROJECT: 19740 IDOT CedarStExt PH15.0 CAD\Design\046C55.dwg
SHEET: 13 (HVB, HB-3) BR-1;R

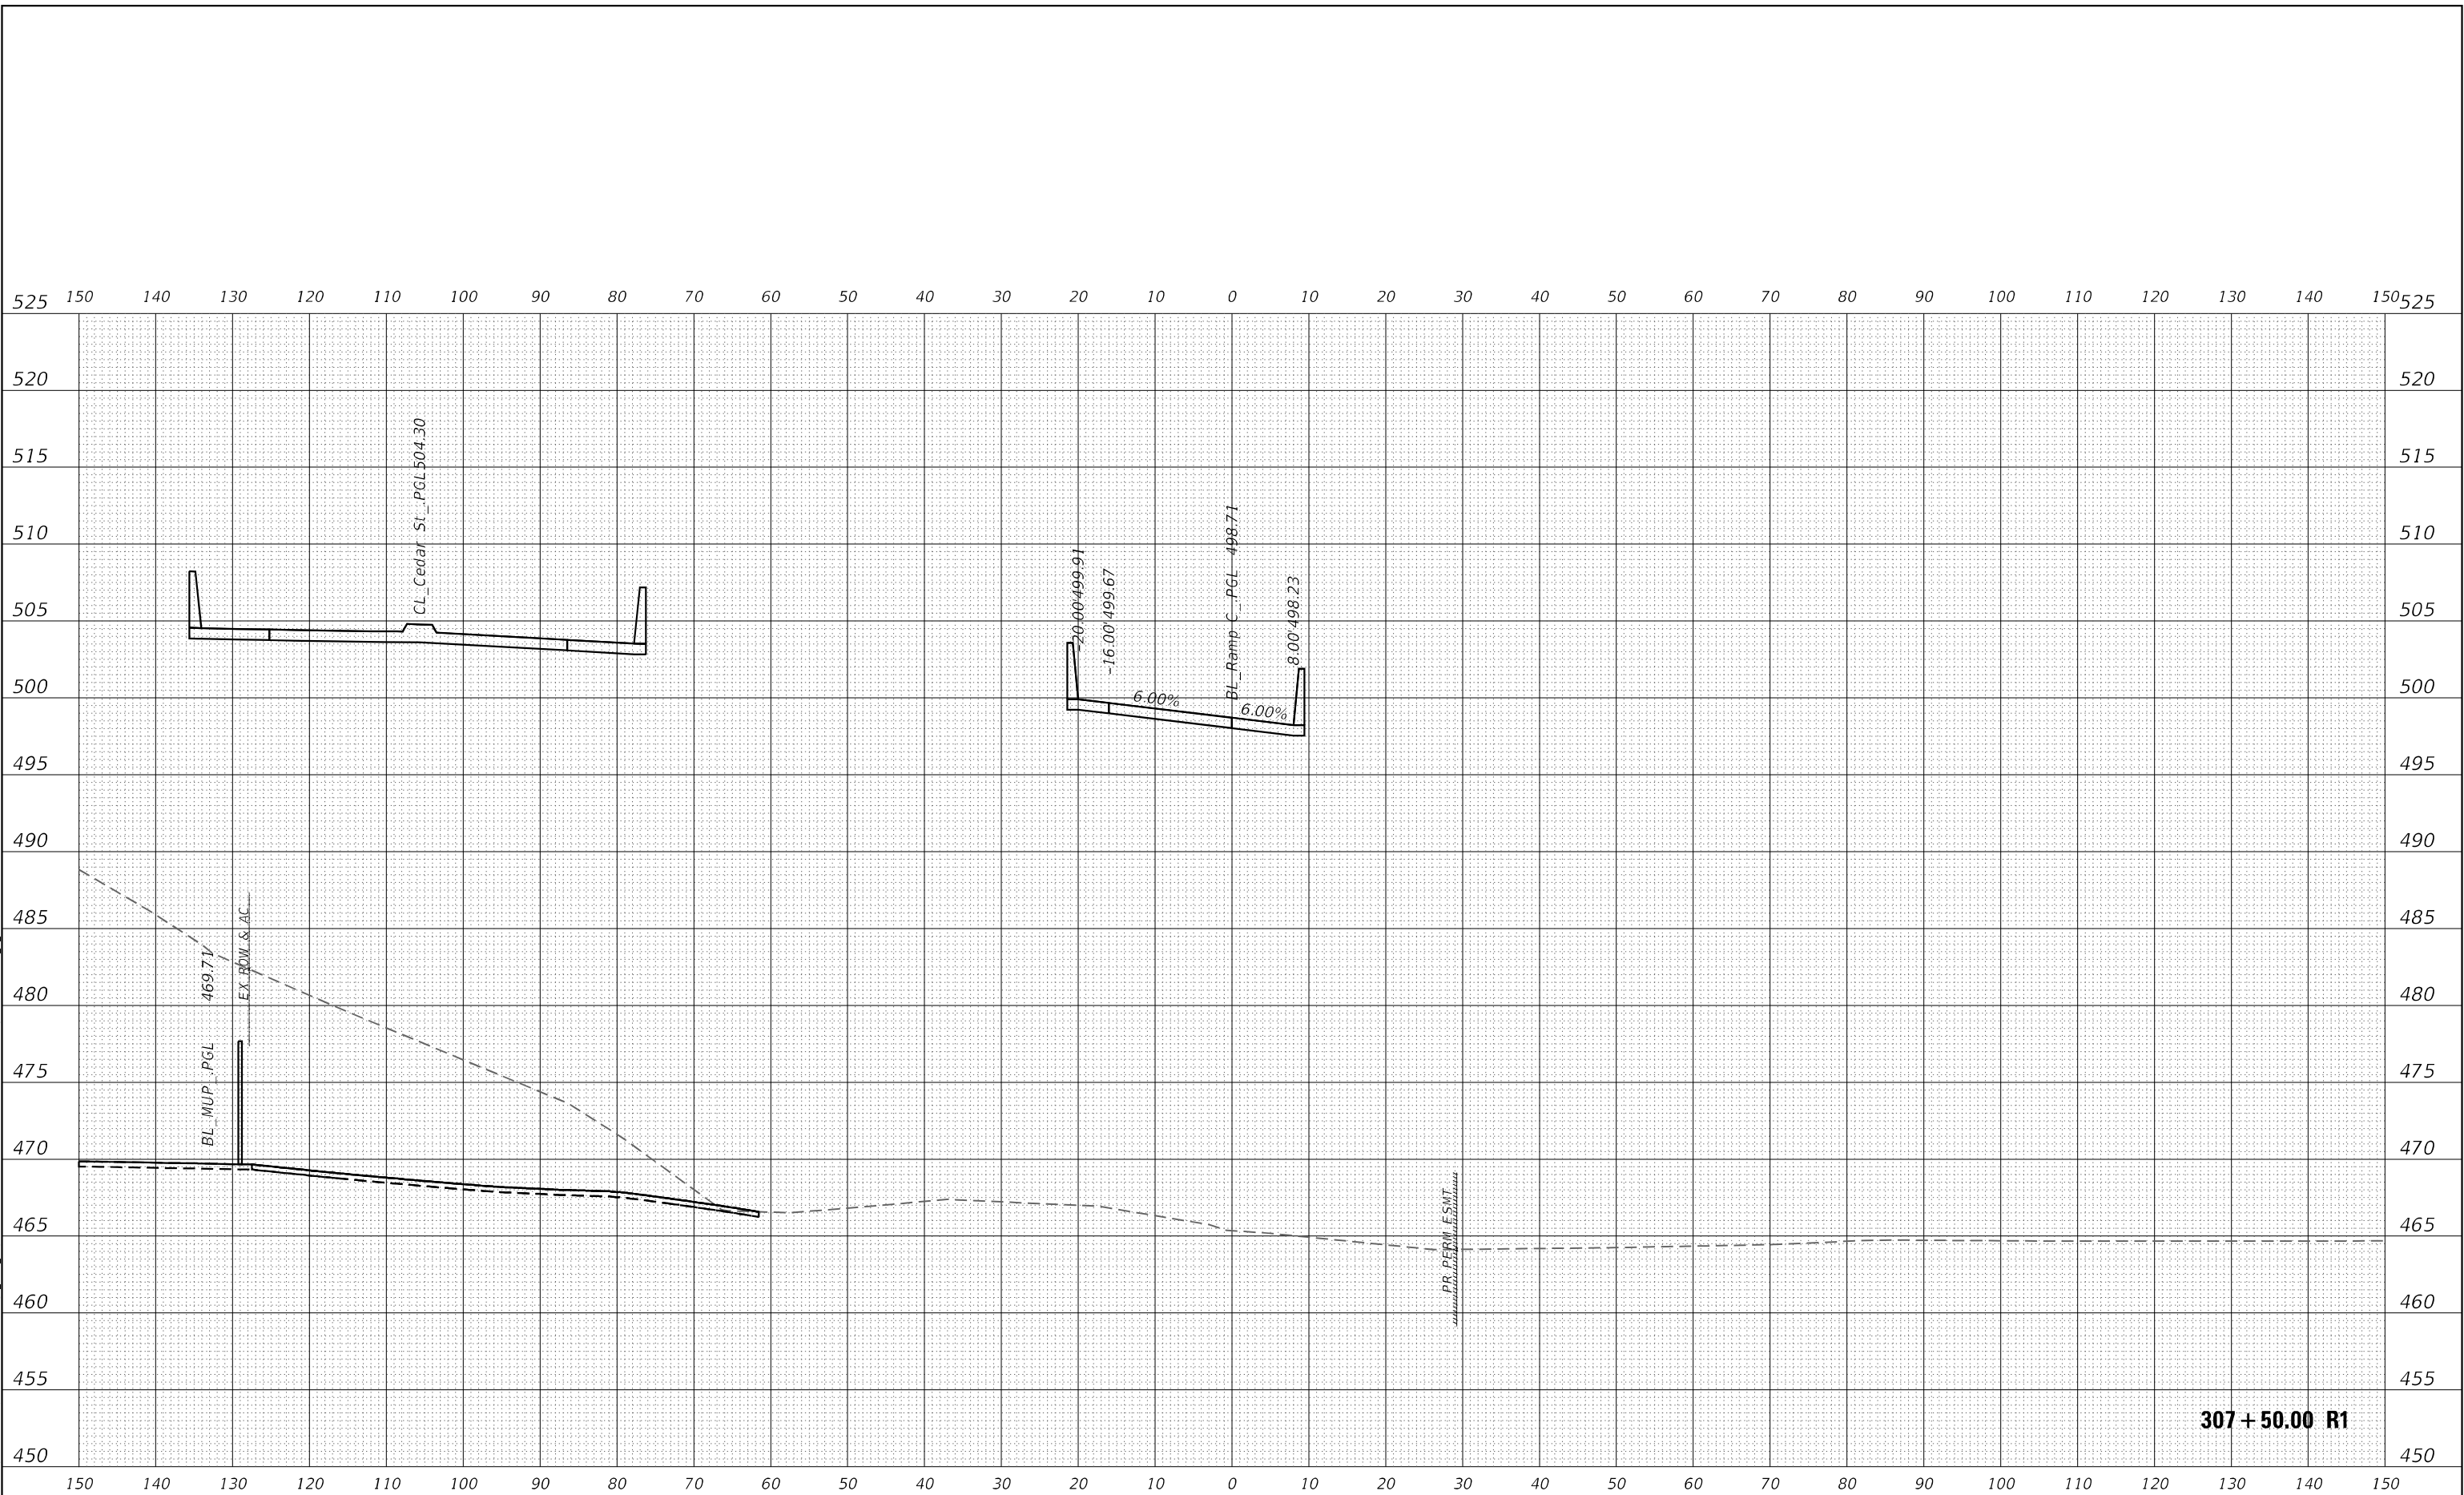


Michael Baker INTERNATIONAL 200 W Adams St, Ste 1800 Chicago, IL 60606 Phone: (312) 707 8770 MBAKERINTL.COM	USER NAME = D1amb	DESIGNED - TOM	REVISED -	STATE OF ILLINOIS DEPARTMENT OF TRANSPORTATION	CEDAR ST. (IL-84L-116) OVER TZPR & IL-29 CROSS SECTIONS – RAMP C			F.A.P. RTE.	SECTION	COUNTY	TOTAL SHEETS	SHEET NO.
	PLOT SCALE = 20,0000 ' / in.	CHECKED - RBB	REVISED -					VAR.	13 (HVB, HB-3) BR-1;R	TAZEWEILL	1173	991
	PLOT DATE = 6/6/2023	DATE - 06/08/2023	REVISED -		CONTRACT NO. 68C55							
				SCALE: 10:1	SHEET OF SHEETS	STA. 307+50.00 R1 TO STA. 307+50.00 R1	ILLINOIS FED. AID PROJECT					

FINAL SURVEY	NO.	SURVEYED	BY	DATE
NOTE BOOK	NO.	PLOTTED	BY	DATE
AREAS CHECKED	NO.	TEMPLATE	BY	DATE

ORIGINAL SURVEY	NO.	SURVEYED	BY	DATE
NOTE BOOK	NO.	PLOTTED	BY	DATE
AREAS CHECKED	NO.	TEMPLATE	BY	DATE


MODEL: PBI_RAMPC
FILE NAME: d:\pbi\pbi-rampc\pbi-rampc.dwg
PROJECT: 19740 IDOT Cedar St. Over I-55
DRAWN BY: MB
CHECKED BY: MB
DATE: 6/6/2023

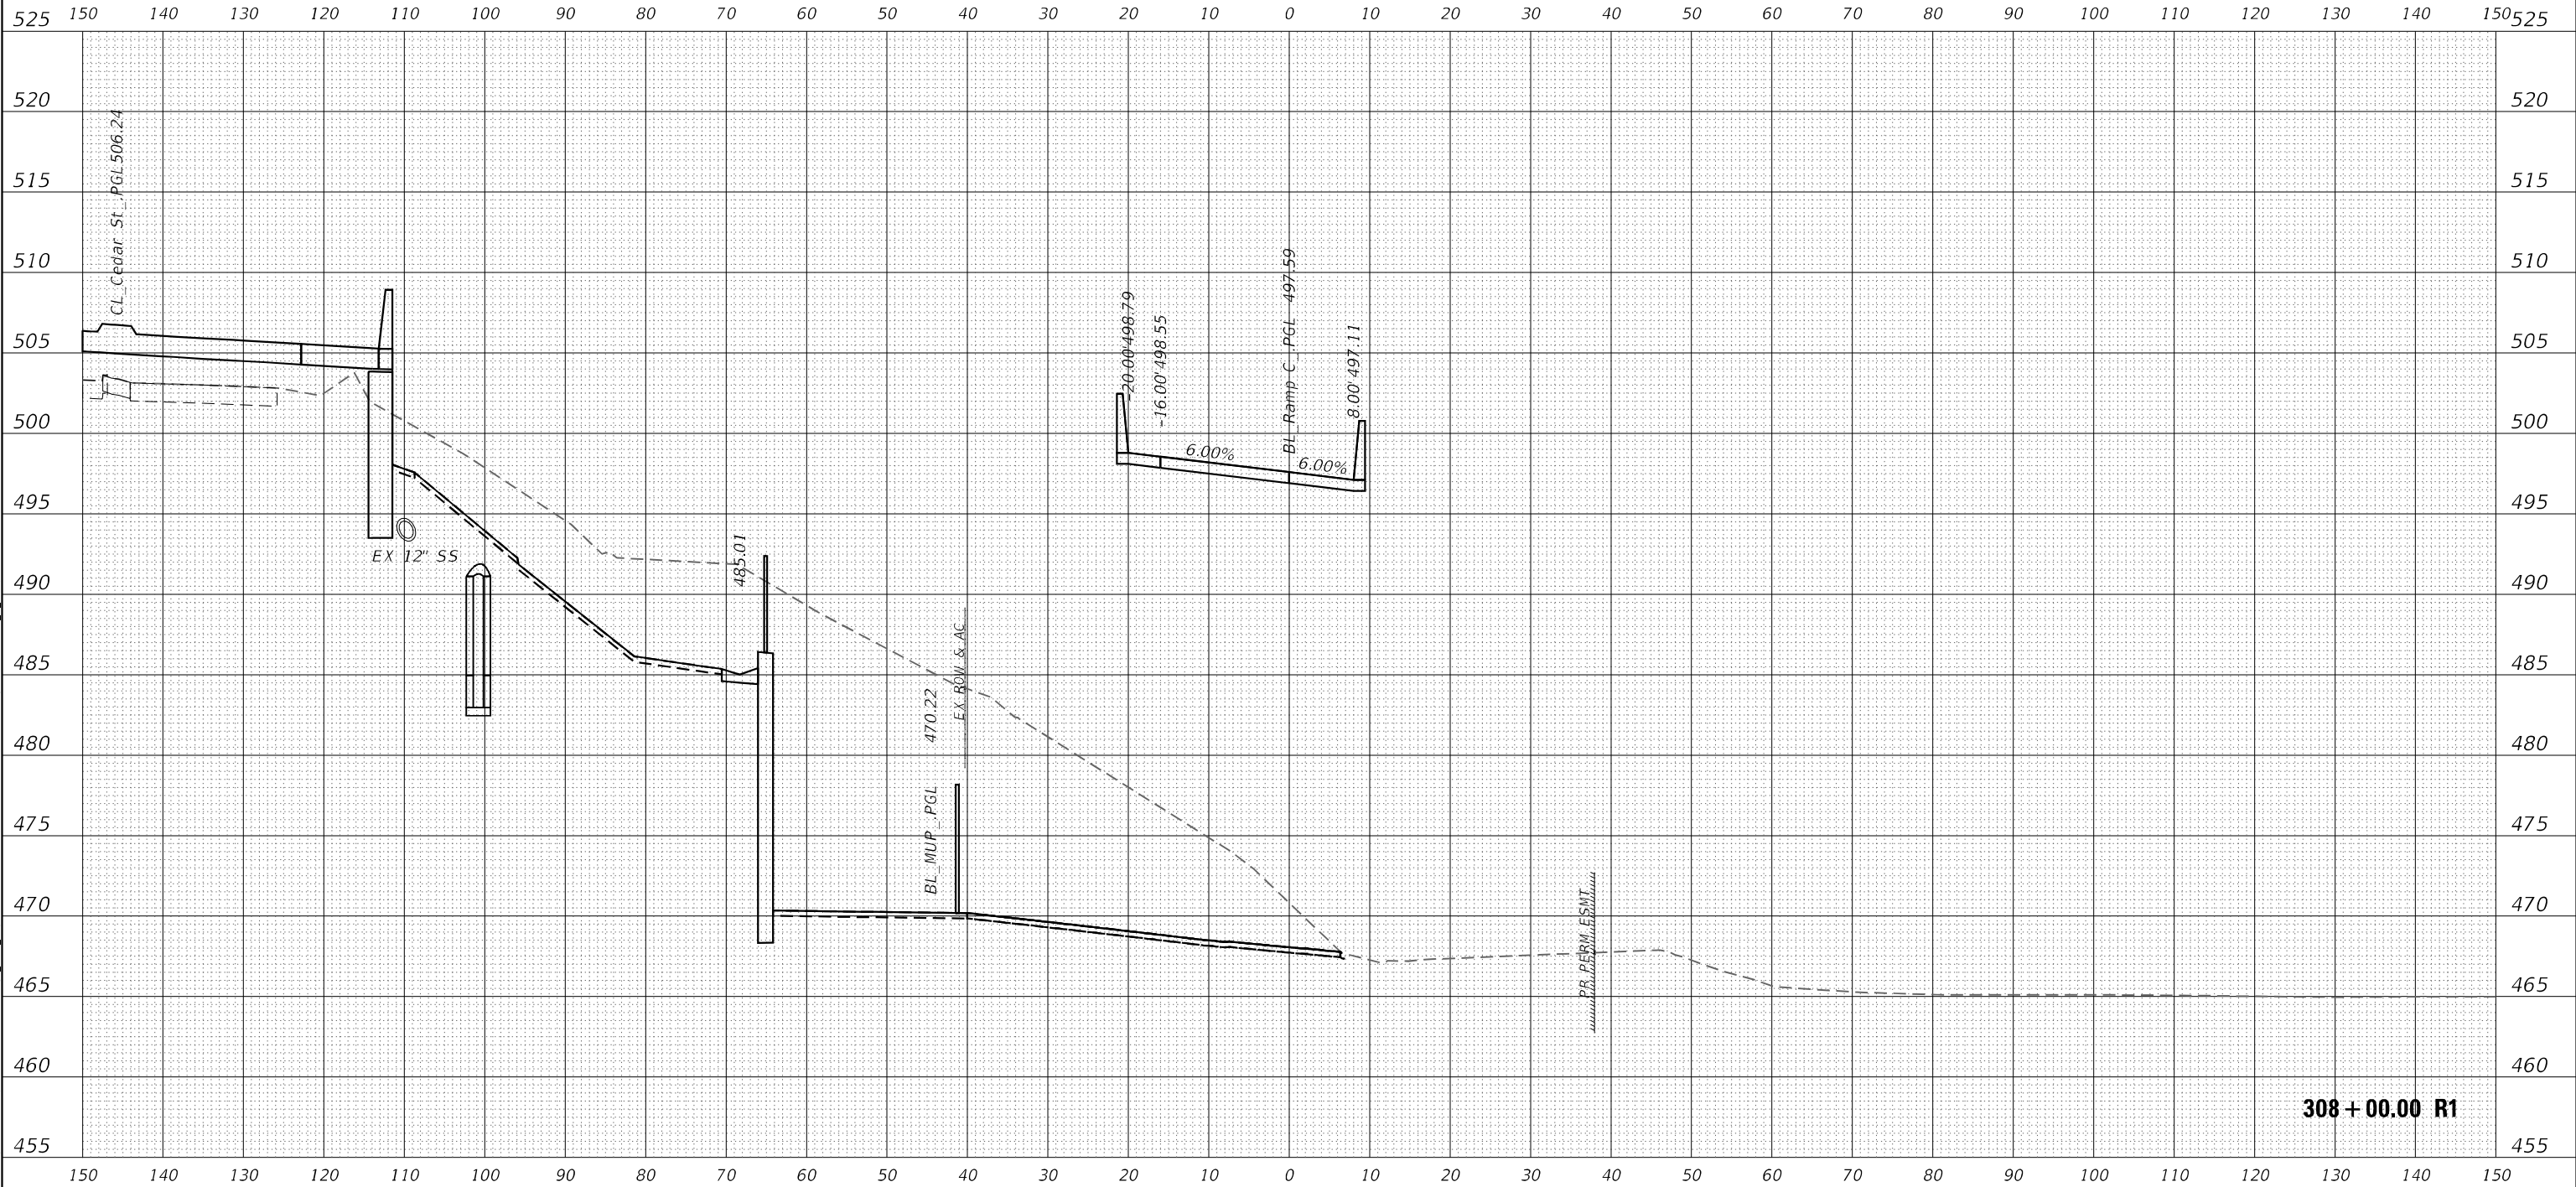

Michael Baker INTERNATIONAL 200 W Adams St, Ste 1800 Chicago, IL 60606 Phone: (312) 707 8770 MB@BAKERINTL.COM	USER NAME = DLamb		DESIGNED - TOM	REVISED -	STATE OF ILLINOIS DEPARTMENT OF TRANSPORTATION	CEDAR ST. (IL-81L-116) OVER TZPR & IL-29 CROSS SECTIONS – RAMP C				F.A.P. RTE.	SECTION	COUNTY	TOTAL SHEETS	SHEET NO.
	PLOT SCALE = 20,0000' / in.		DRAWN - TOM	REVISED -		VAR.	13 (HVB, HB-3) BR-1:R	TAZEWELL	1173	992				
	PLOT DATE = 6/6/2023		CHECKED - RBB	REVISED -		CONTRACT NO. 68C55								
	DATE - 06/08/2023		REVISED -											
SCALE: 10:1					SHEET	OF	SHEETS	STA. 308+00.00 R1 TO STA. 308+00.00 R1	ILLINOIS FED. AID PROJECT					

FINAL SURVEY	SURVEYED _____	BY _____	DATE _____
	PLOTTED _____		
NOTE BOOK	TEMPLATE _____		
	AREAS _____		
NO. _____	AREAS CHECKED _____		

ORIGINAL SURVEY		SURVEYED _____	BY _____	DATE _____
NOTE BOOK		PLOTTED _____		
		TEMPLATE _____		
		AREAS _____		
NO. _____		AREAS CHECKED _____		

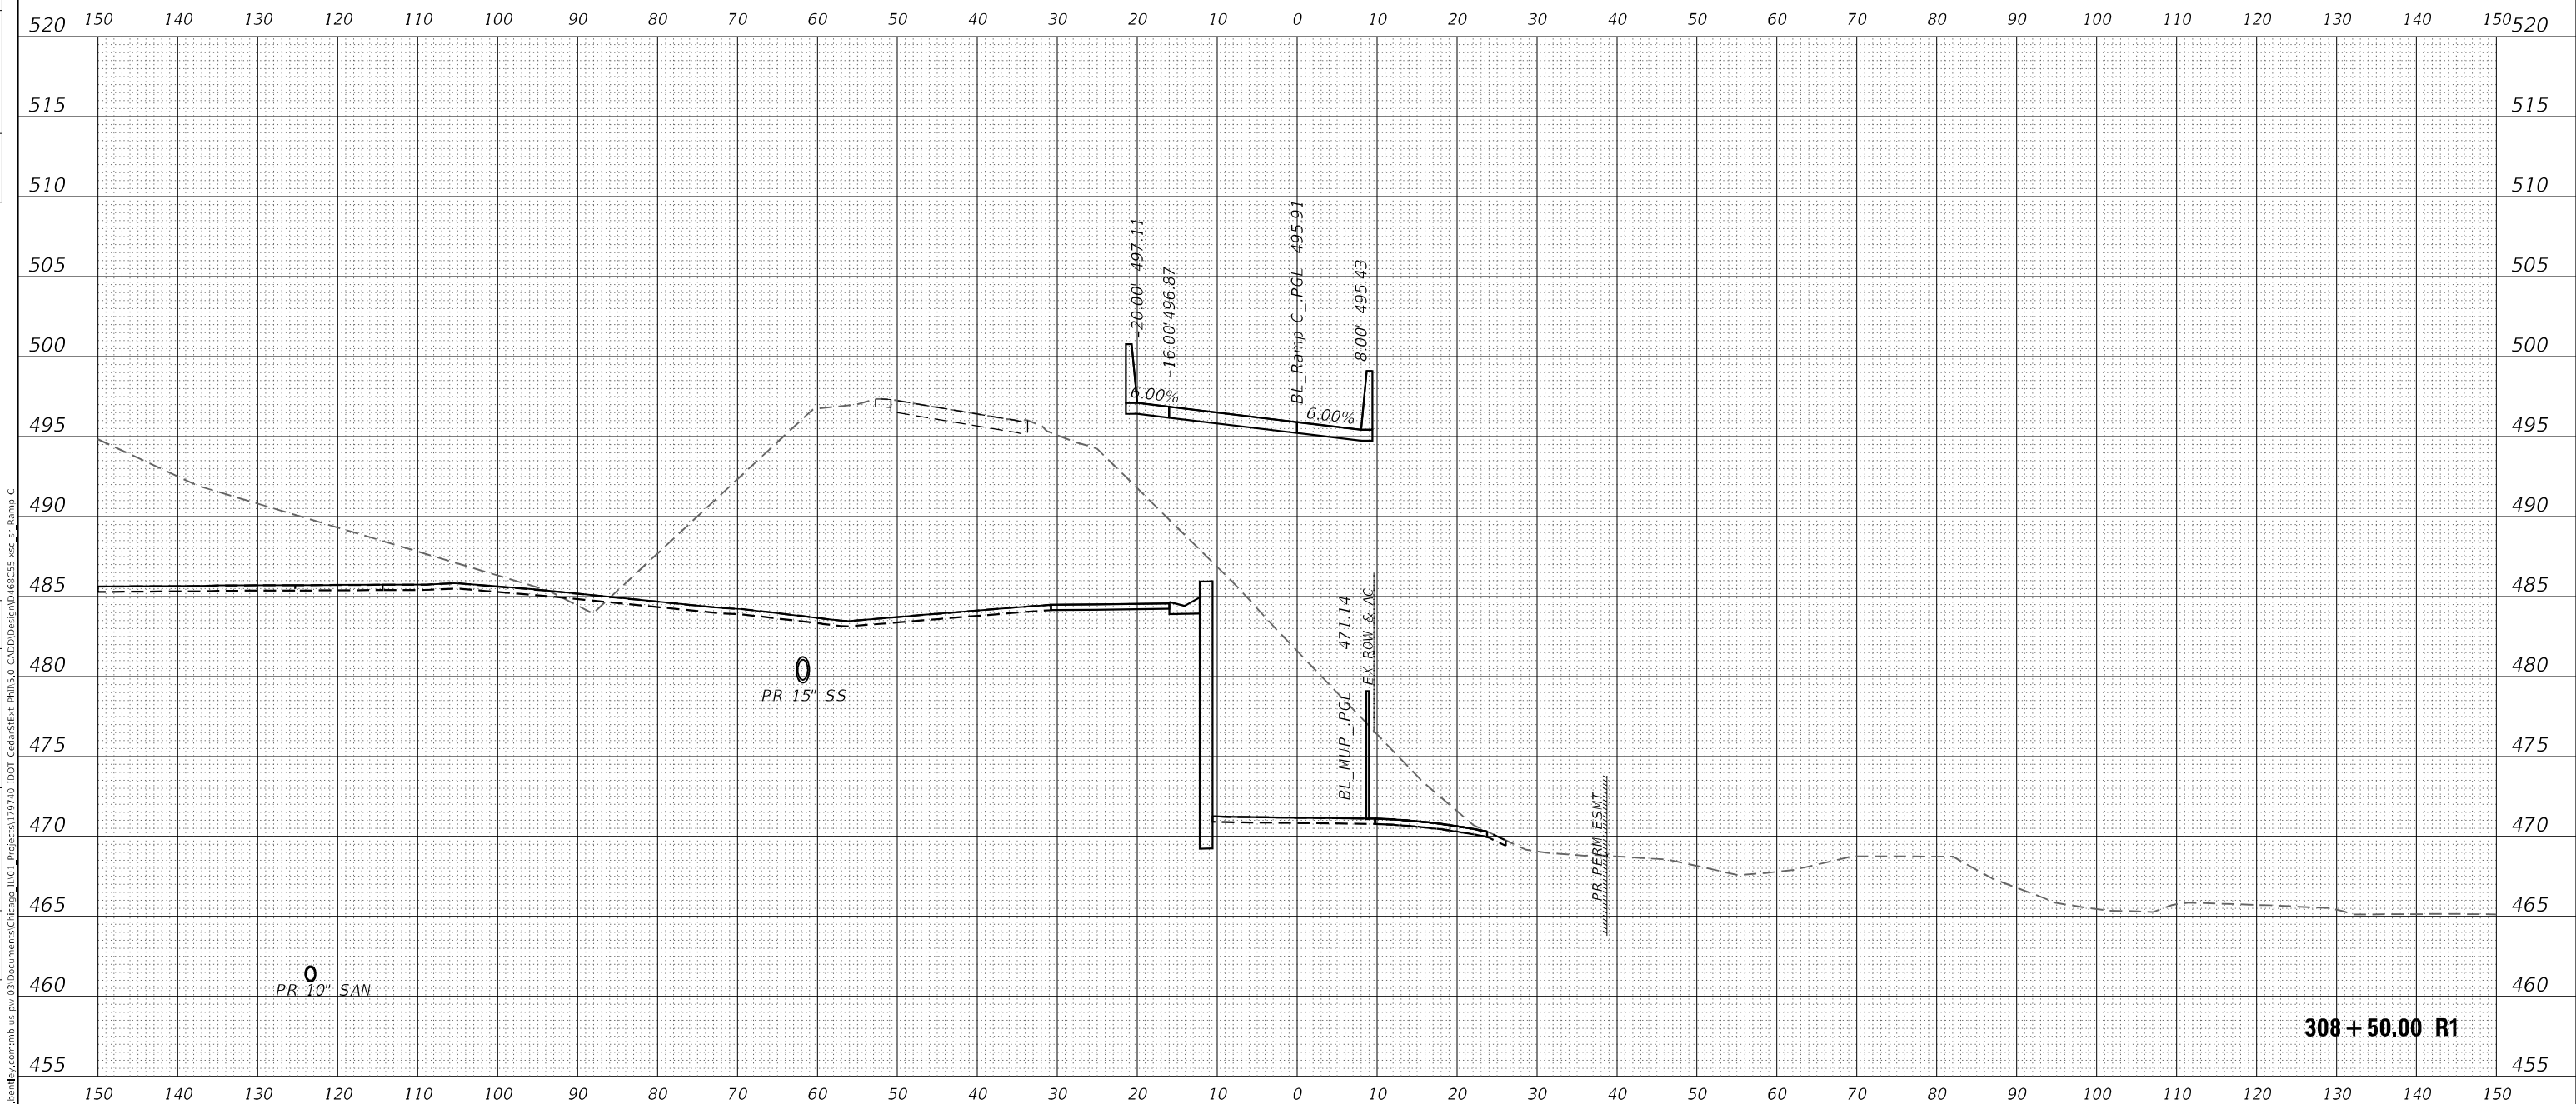

MODEL: PBL RAMPC

Michael Baker
INTERNATIONAL

200 W Adams St, Ste 1800
Chicago, IL 60606
Phone: (312) 707 8770
MBAKERINTL.COM

USER NAME = DLamb	DESIGNED - TOM	REVISED -
	DRAWN - TOM	REVISED -
PLOT SCALE = 20,0000 ' / in.	CHECKED - RBB	REVISED -
PLOT DATE = 6/6/2023	DATE - 06/08/2023	REVISED -

**STATE OF ILLINOIS
DEPARTMENT OF TRANSPORTATION**

**CEDAR ST. (IL-8/IL-116) OVER TZPR & IL-29
CROSS SECTIONS - RAMP C**


SCALE: 10:1	SHEET	OF	SHEETS	STA. 308+50.00 R1 TO STA. 308+50.00 R1
-------------	-------	----	--------	--

F.A.P. RTE.	SECTION	COUNTY	TOTAL SHEETS	SHEET NO.
VAR.	13 (HVB, HB-3) BR-1;R	TAZEWELL	1173	993
		CONTRACT NO. 68C55		
ILLINOIS		FED. AID PROJECT		

FINAL	SURVEYED	BY	DATE
SURVEY	PLOTTED		
NOTE BOOK	TEMPLATE		
NO.	AREAS CHECKED		

ORIGINAL	SURVEYED	BY	DATE
SURVEY	PLOTTED		
NOTE BOOK	TEMPLATE		
NO.	AREAS CHECKED		

MODEL: FBI_RAMPC
FILE NAME: d:\w\p\bus-bus-bentley.com\mbus-rw\33\Documents\Chicago IL\01\Projects\179740 IDOT CedarSt&C PHV5.0 CAD\Drawings\68C55.dwg of Ramp C

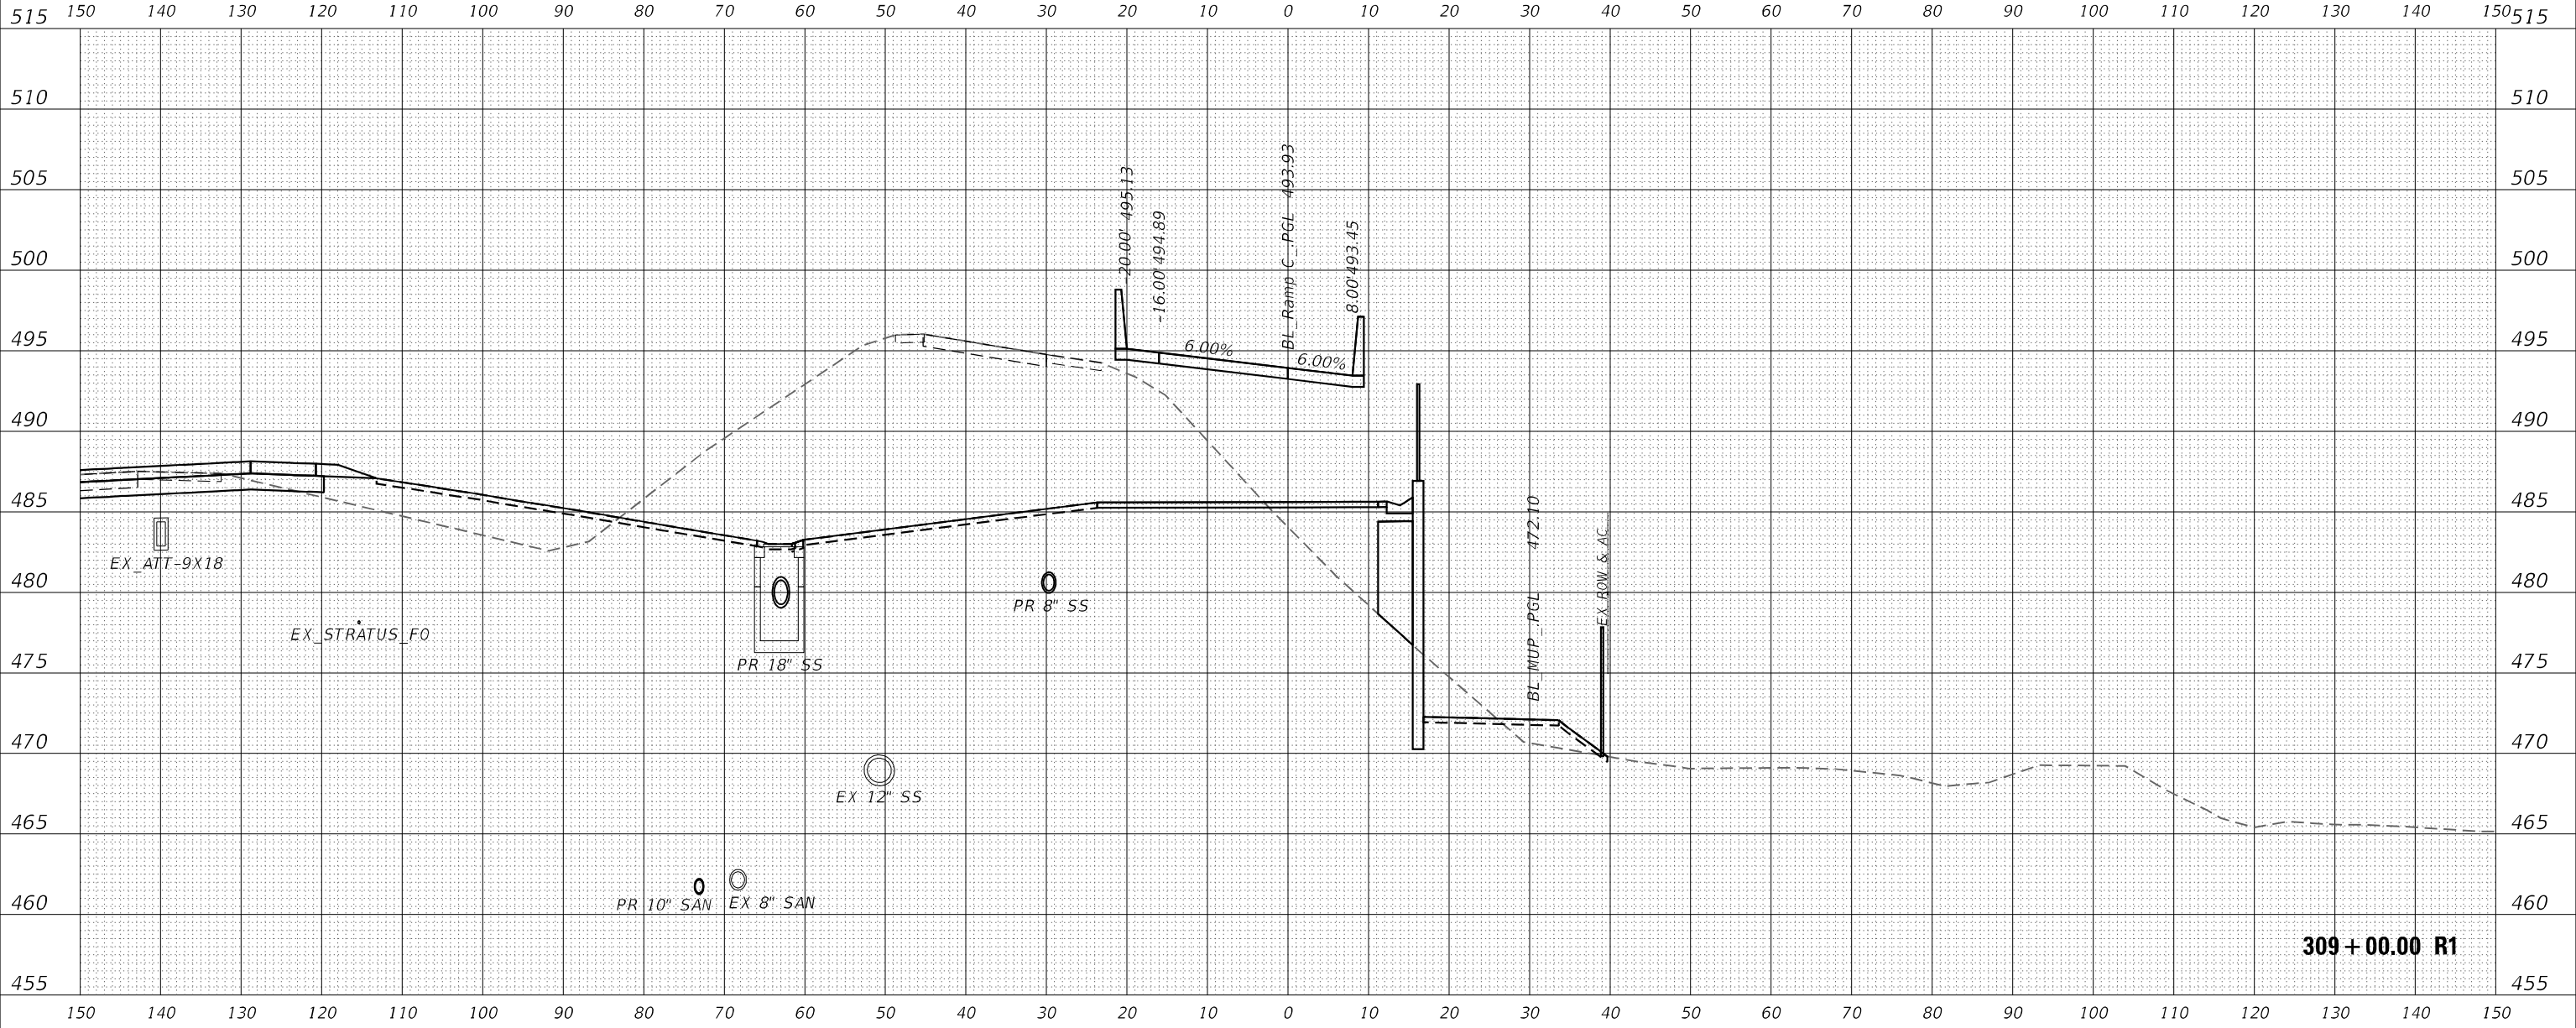


Michael Baker INTERNATIONAL 200 W Adams St, Ste 1800 Chicago, IL 60606 Phone: (312) 707 8770 MBAKERINTL.COM	USER NAME = D1amb		DESIGNED - TOM	REVISED -	STATE OF ILLINOIS DEPARTMENT OF TRANSPORTATION	CEDAR ST. (IL-84L-116) OVER TZPR & IL-29 CROSS SECTIONS - RAMP C		F.A.P. RTE.	SECTION	COUNTY	TOTAL SHEETS	SHEET NO.
	DRAWN - TOM		CHECKED - RBB	REVISED -		SCALE: 10:1		VAR.	13 (HVB, HB-3) BR-1;R	TAZEWELL	1173	994
	PLOT SCALE = 20,0000 * / in.		DATE - 06/08/2023	REVISED -		SHEET OF SHEETS		CONTRACT NO. 68C55				
	PLOT DATE = 6/6/2023			REVISED -		STA. 309+00.00 R1 TO STA. 309+00.00 R1		ILLINOIS FED. AID PROJECT				

FINAL SURVEY NO.	SURVEYED PLOTTED AREAS CHECKED	BY	DATE

ORIGINAL SURVEY NO.	SURVEYED PLOTTED AREAS CHECKED	BY	DATE

MODEL: FBI_RAMPC
FILE NAME: d:\a\m\p-u-c-b\ben\cgm\m\bus-pw\3\Documents\Chicago_110\Projects\179740_IDOT_CedarStExt_Phts\0_CADD\Design\048C55.dwg at Ramp C

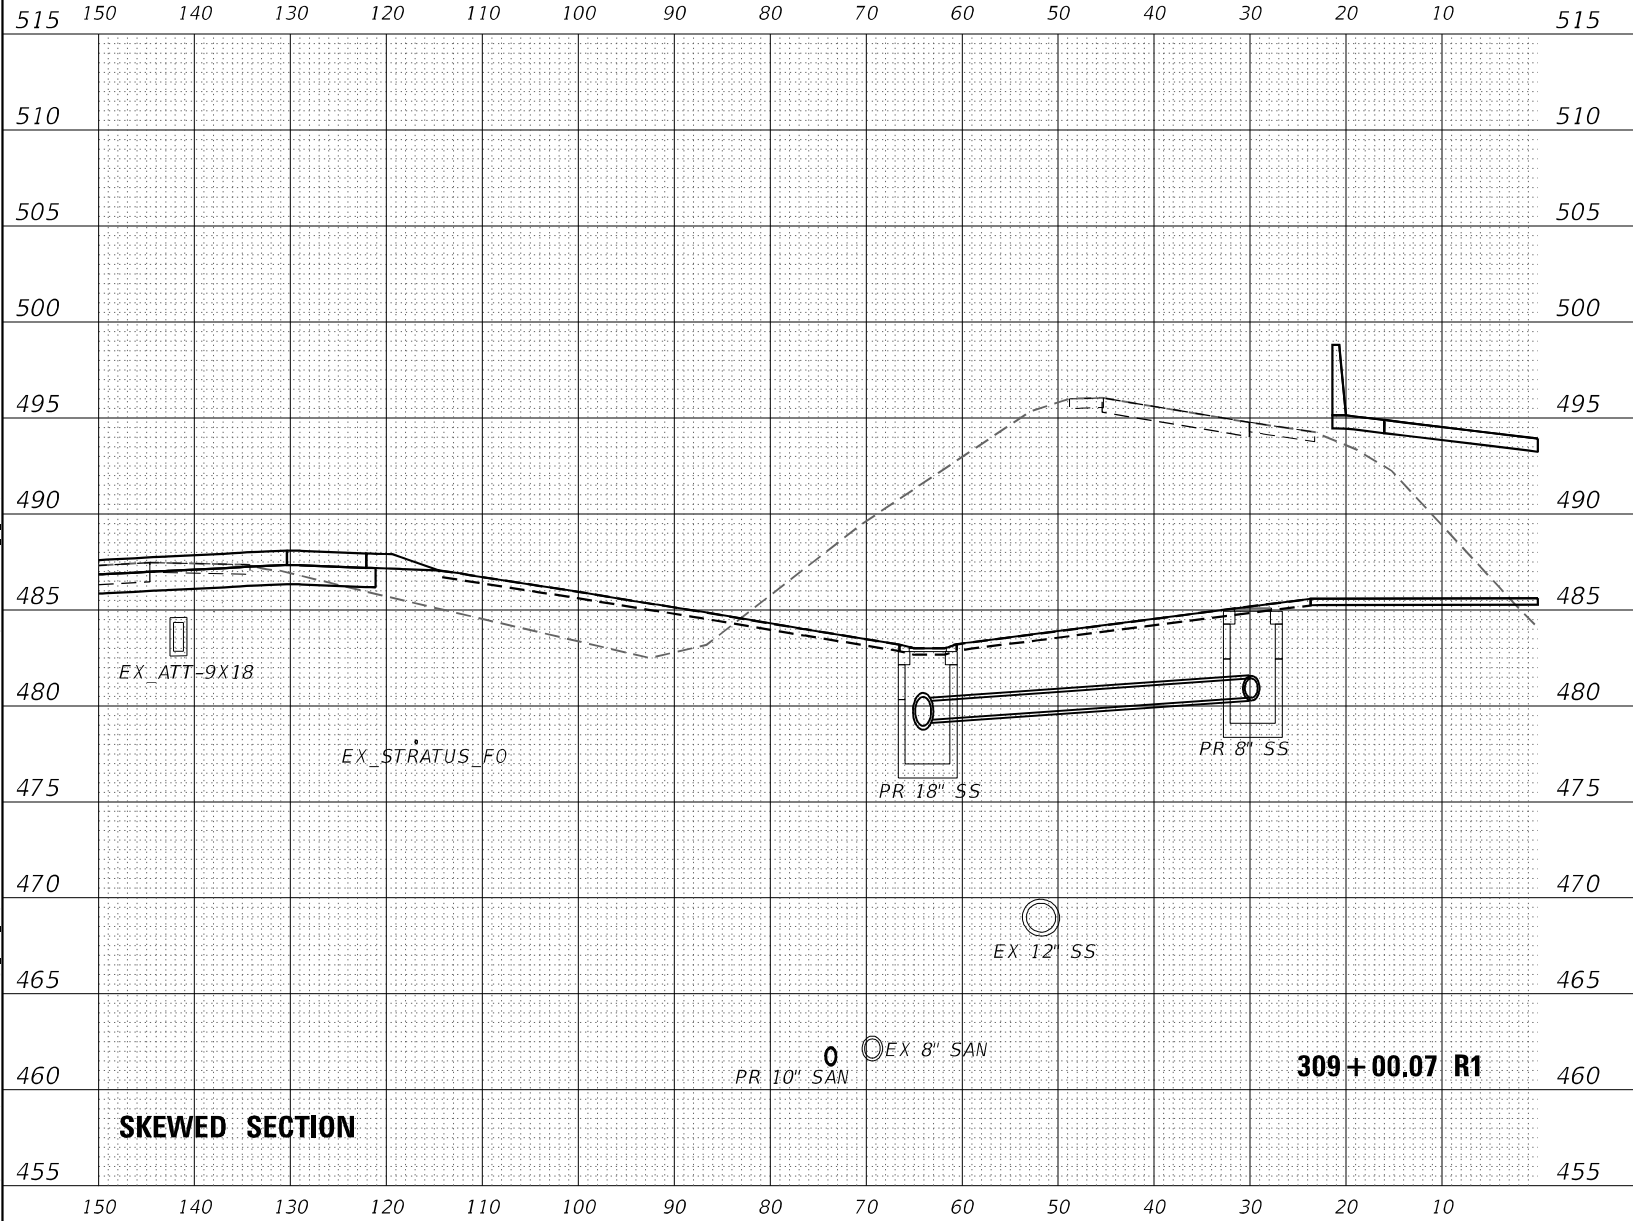


Michael Baker INTERNATIONAL 200 W Adams St, Ste 1800 Chicago, IL 60606 Phone: (312) 707 8770 MBAKERINTL.COM	USER NAME = DiLamb	DESIGNED - TOM	REVISED -	STATE OF ILLINOIS DEPARTMENT OF TRANSPORTATION	CEDAR ST. (IL-8/IL-116) OVER TZPR & IL-29 CROSS SECTIONS – RAMP C			F.A.P. RTE.	SECTION	COUNTY	TOTAL SHEETS	SHEET NO.
	PLOT SCALE = 20,0000' / in.	CHECKED - RBB	REVISED -					VAR.	13 (HVB, HB-3) BR-1;R	TAZEWELL	1173	995
	PLOT DATE = 6/6/2023	DATE - 06/08/2023	REVISED -		SCALE: 10:1	SHEET OF SHEETS	STA. 309+00.07 R1 TO STA. 309+00.07 R1					
							ILLINOIS	FED. AID PROJECT		CONTRACT NO. 68C55		

FINAL	SURVEYED	BY	DATE
SURVEY	PLOTTED		
NOTE BOOK	TEMPLATE		
NO.	AREAS CHECKED		

ORIGINAL	SURVEYED	BY	DATE
SURVEY	PLOTTED		
NOTE BOOK	TEMPLATE		
NO.	AREAS CHECKED		


MODEL: PBL_RAMP.C
FILE NAME: d:\mup-us-bn\Bt\commb-us-pw\3\Documents\Chicago\110\Projects\179740\DOT_CedarStExt_Pbl\5.0 CAD\Design\68C55.dwg of Ramp C

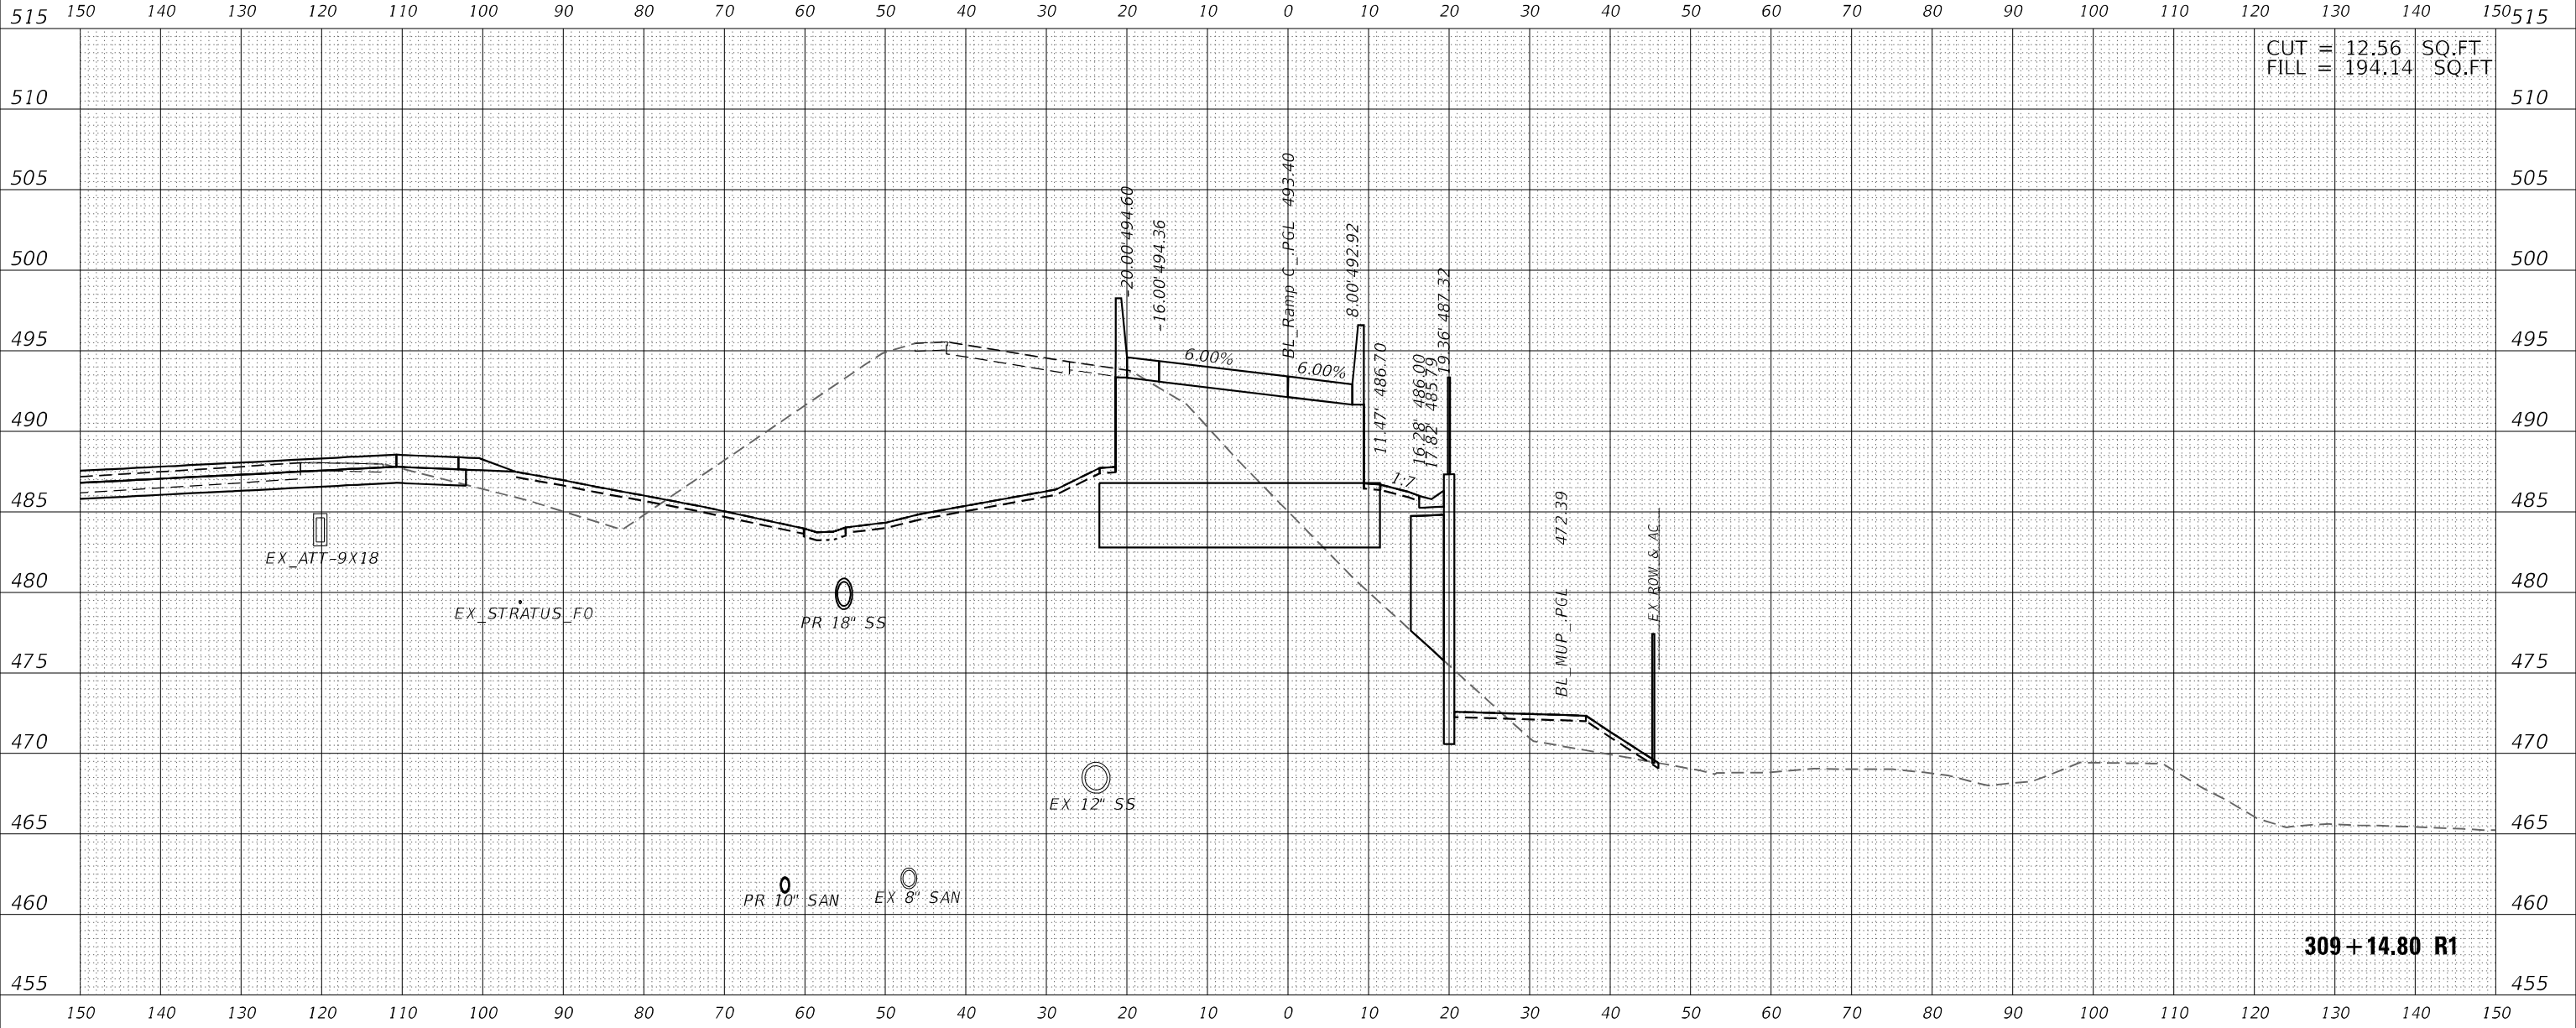

Michael Baker INTERNATIONAL 200 W Adams St, Ste 1800 Chicago, IL 60606 Phone: (312) 707 8770 MBAKERINTL.COM	USER NAME = Dlamb		DESIGNED - TOM	REVISED -	STATE OF ILLINOIS DEPARTMENT OF TRANSPORTATION	CEDAR ST. (IL-81L-116) OVER TZPR & IL-29 CROSS SECTIONS - RAMP C		F.A.P. RTE.	SECTION	COUNTY	TOTAL SHEETS	SHEET NO.
	DRAWN - TOM		CHECKED - RBB	REVISED -		SCALE: 10:1		VAR.	13 (HVB, HB-3) BR-1;R	TAZEWELL	1173	996
	PLOT SCALE = 20,0000 * / in.		DATE - 06/08/2023	REVISED -		SHEET OF SHEETS		CONTRACT NO. 68C55				
	PLOT DATE = 6/6/2023					STA. 309+14.80 R1 TO STA. 309+14.80 R1		ILLINOIS FED. AID PROJECT				

FINAL SURVEY	SURVEYED _____	BY _____	DATE _____
NOTE BOOK	PLOTTED _____		
	TEMPLATE _____		
	AREAS _____		
NO. _____	AREAS CHECKED _____		

ORIGINAL SURVEY		BY _____	DATE _____
NOTE BOOK	SURVEYED _____		
	PLOTTED _____		
	TEMPLATE _____		
	AREAS _____		
NO. _____	AREAS CHECKED _____		

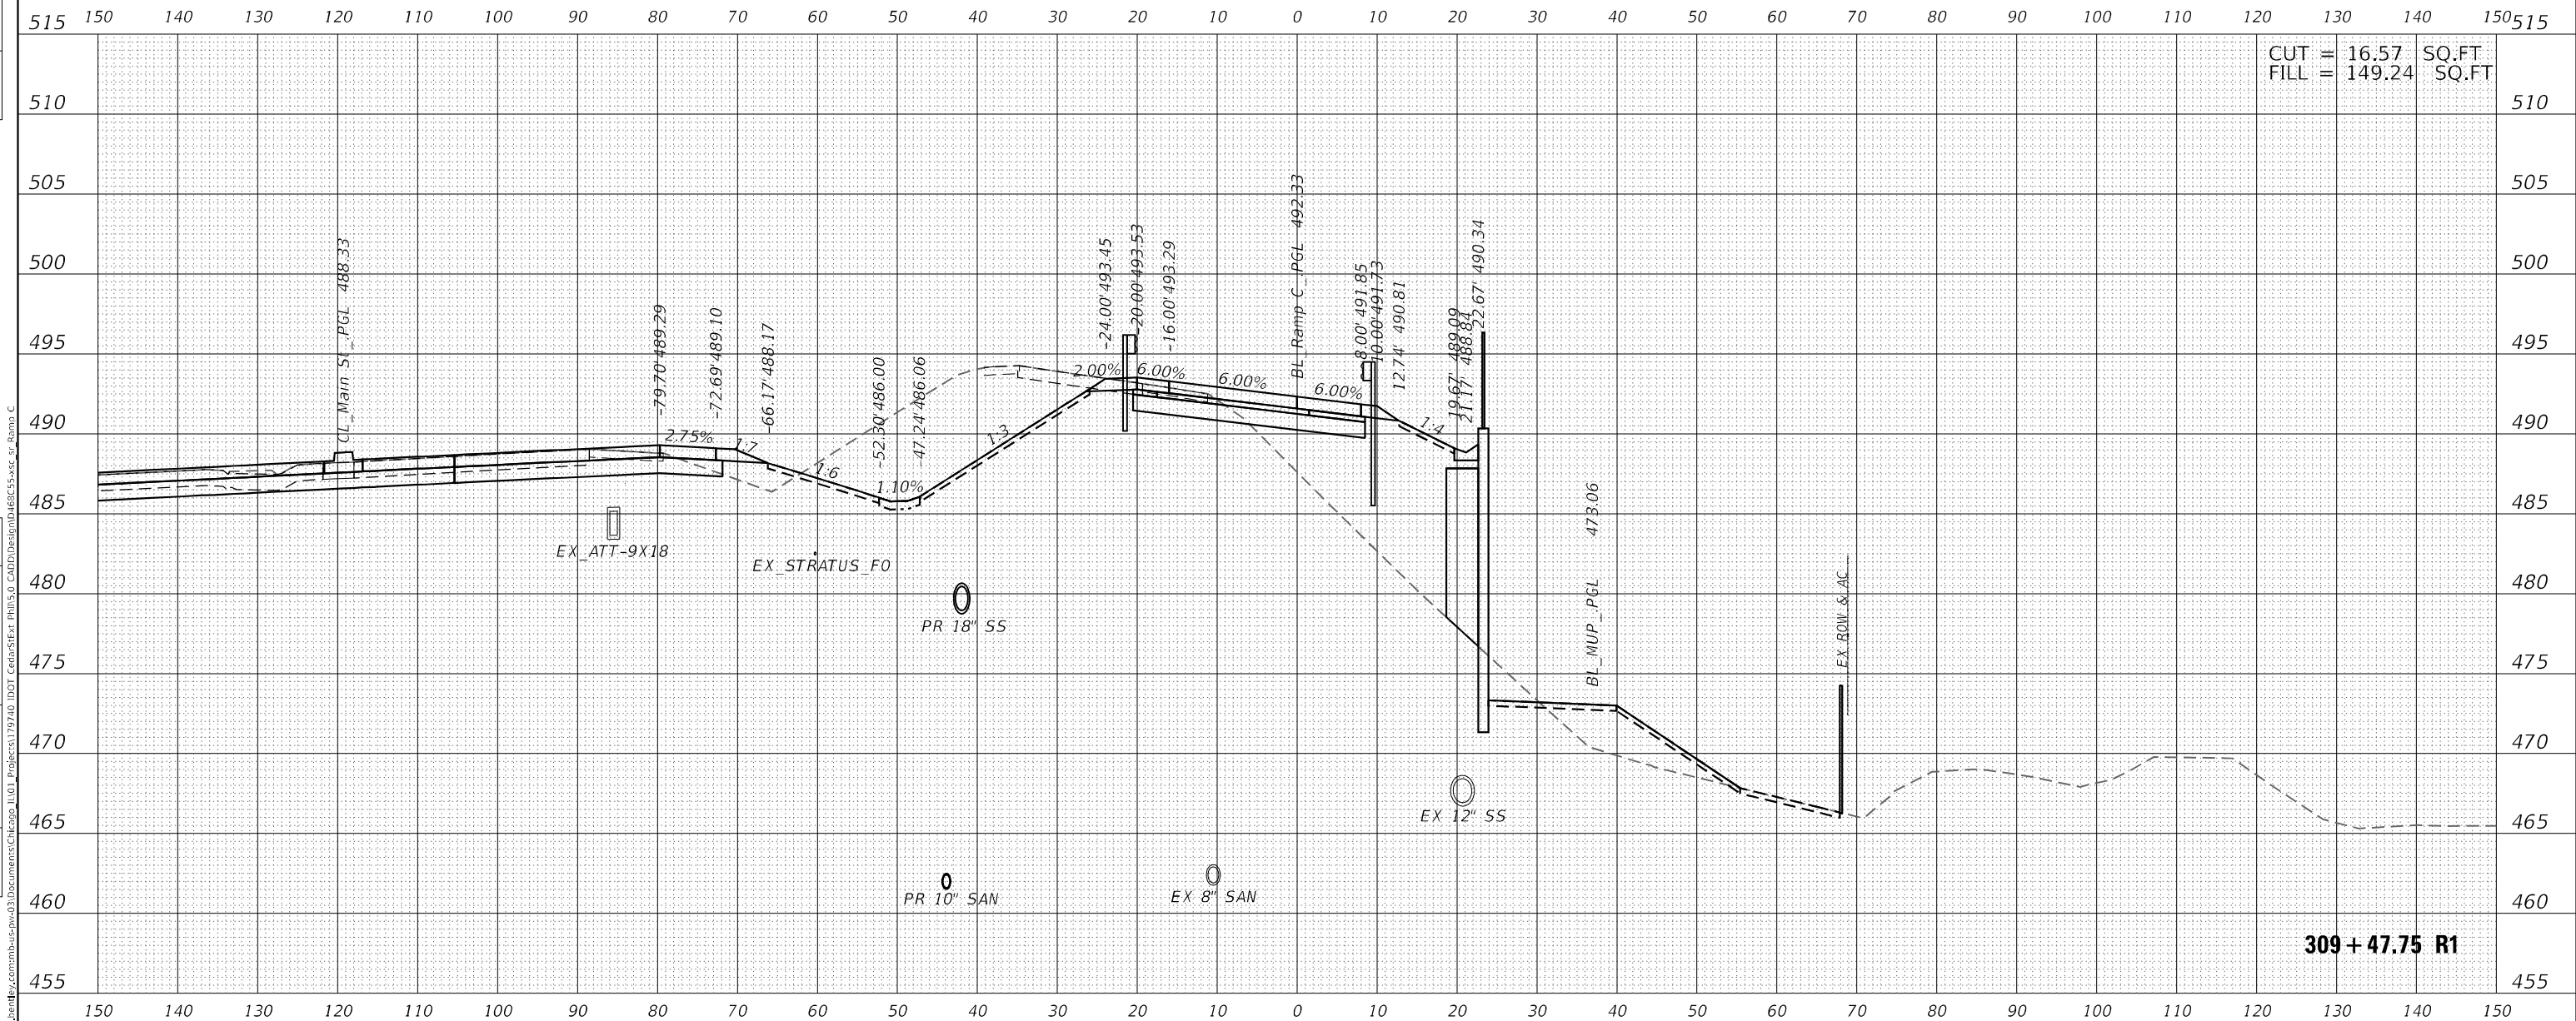

MODEL: PBL_RAMPC

Michael Baker
INTERNATIONAL

200 W Adams St, Ste 1800
Chicago, IL 60606
Phone: (312) 707 8770
MBAKERINTL.COM

USER NAME = DLamb	DESIGNED - TOM	REVISED -
	DRAWN - TOM	REVISED -
PLOT SCALE = 20,000 ' / in.	CHECKED - RBB	REVISED -
PLOT DATE = 6/6/2023	DATE - 06/08/2023	REVISED -

**STATE OF ILLINOIS
DEPARTMENT OF TRANSPORTATION**

**CEDAR ST. (IL-8/IL-116) OVER TZPR & IL-29
CROSS SECTIONS - RAMP C**

SCALE: 10:1	SHEET	OF	SHEETS	STA. 309+47.75 R1 TO STA. 309+47.75 R1
-------------	-------	----	--------	--

F.A.P. RTE.	SECTION	COUNTY	TOTAL SHEETS	SHEET NO.
VAR.	13 (HVB, HB-3) BR-1;R	TAZEWELL	1173	997
		CONTRACT NO. 68C55		
ILLINOIS		FED. AID PROJECT		

ORIGINAL SURVEY	SURVEYED _____	BY _____	DATE _____
	PLOTTED _____		
NOTE BOOK	TEMPLATE _____		
	AREAS _____		
NO. _____	AREAS CHECKED _____		

Michael Baker
INTERNATIONAL

USER NAME	= DLamb
PLOT SCALE	= 20,0000 ' / in.
PLOT DATE	= 6/6/2023


DESIGNED	-	TOM
DRAWN	-	TOM
CHECKED	-	RBB
DATE	-	06/08/2023

	REVISED	-
	REVISED	-
	REVISED	-
	REVISED	-

**CEDAR ST. (IL-8/IL-116) OVER TZPR & IL-29
CROSS SECTIONS - RAMP C**

SCALE: 10:1	SHEET	OF	SHEETS	STA. 309+50.00 R1 TO STA. 309+50.00 R1
-------------	-------	----	--------	--


F.A.P. RTE.	SECTION	COUNTY	TOTAL SHEETS	SHEET NO.
VAR.	13 (HVB, HB-3) BR-1;R	TAZEWELL	1173	998
		CONTRACT NO. 68C55		
ILLINOIS		FED. AID PROJECT		

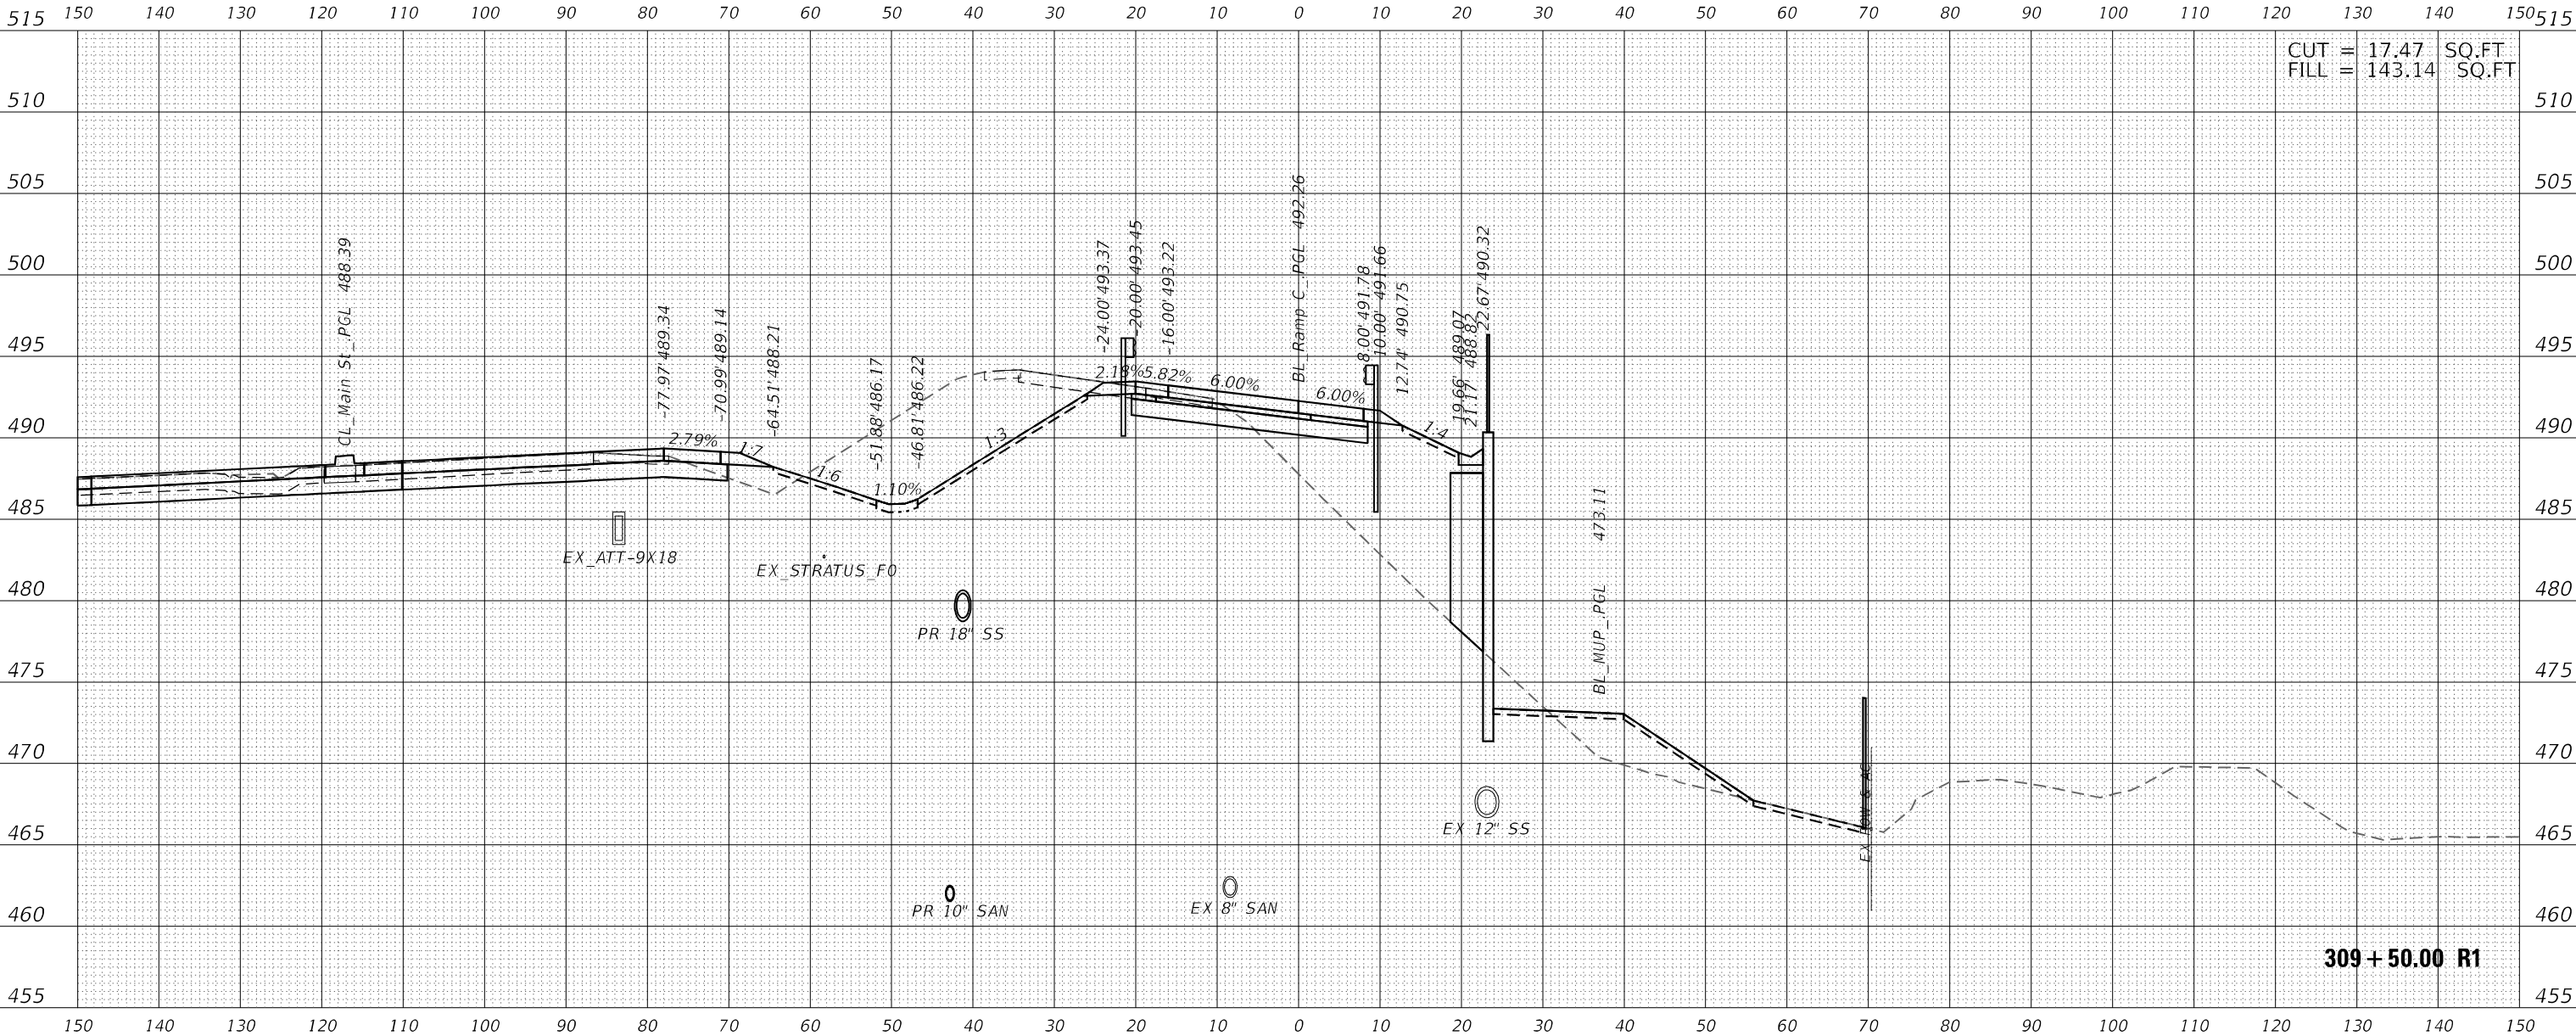

ORIGINAL SURVEY	SURVEYED _____	BY _____	DATE _____
	PLOTTED _____ TEMPLATE _____ AREAS _____ AREAS CHECKED _____		
NOTE BOOK			
NO.			

NO. _____	AREAS CHECKED _____
-----------	---------------------


MODEL: PBL_RAMPC

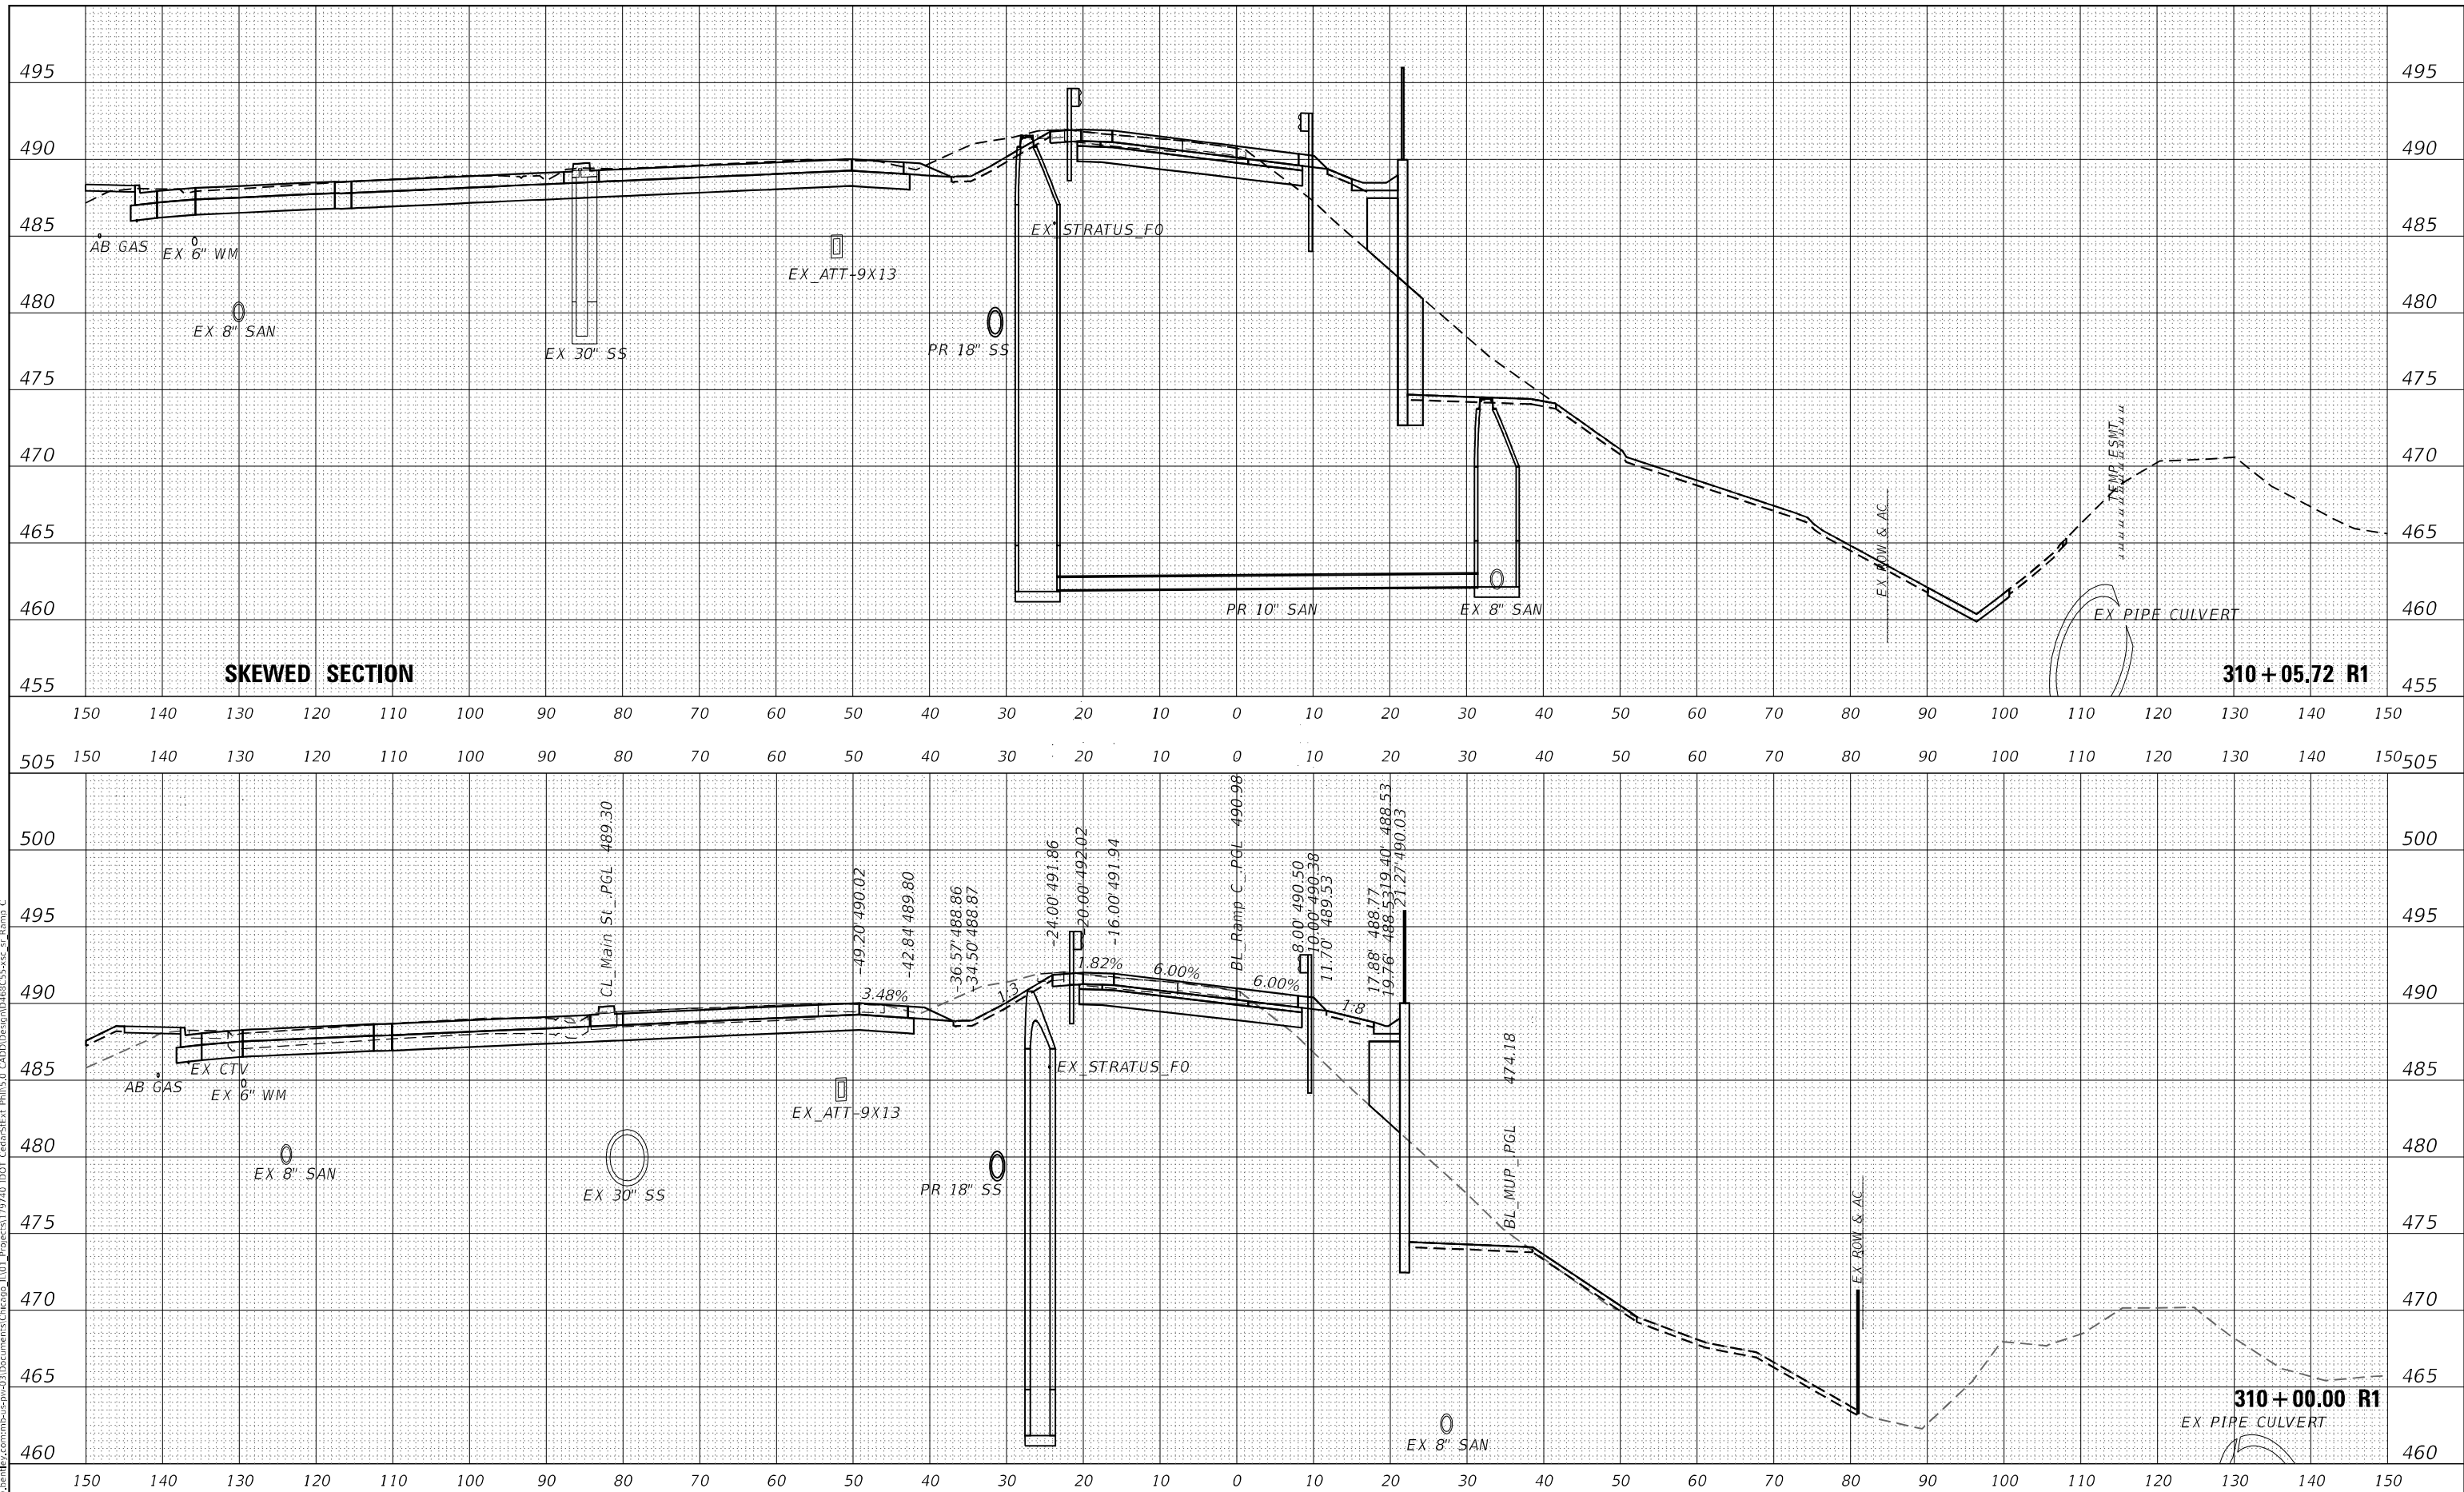

 200 W Adams St, Ste 1800 Chicago, IL 60606 Phone: (312) 707 8770 MBAKERINTL.COM	USER NAME = DLamb	DESIGNED - TOM	REVISED -	STATE OF ILLINOIS DEPARTMENT OF TRANSPORTATION	CEDAR ST. (IL-81L-116) OVER TZPR & IL-29 CROSS SECTIONS – RAMP C				F.A.P. SECTION COUNTY TOTAL SHEET RTE. NO. NO. NO. NO.
	PLOT SCALE = 20,0000' / in.	DRAWN - TOM	REVISED -						VAR. 13 (HVB, HB-3) BR-1;R TAZEWELL 1173 999
	PLOT DATE = 6/6/2023	CHECKED - RB8	REVISED -		CONTRACT NO. 68C55				
	DATE = 06/08/2023	REVISED -	SCALE: 10:1 SHEET OF SHEETS STA. 310+00.00 R1 TO STA. 310+00.00 R1 ILLINOIS FED. AID PROJECT						

ORIGINAL SURVEY		SURVEYED _____	BY _____	DATE _____
NOTE BOOK		PLOTTED _____		
		TEMPLATE _____		
		AREAS _____		
NO. _____		AREAS CHECKED _____		

NO.	AREAS CHECKED
MODEL: FBI_RAMP_C	

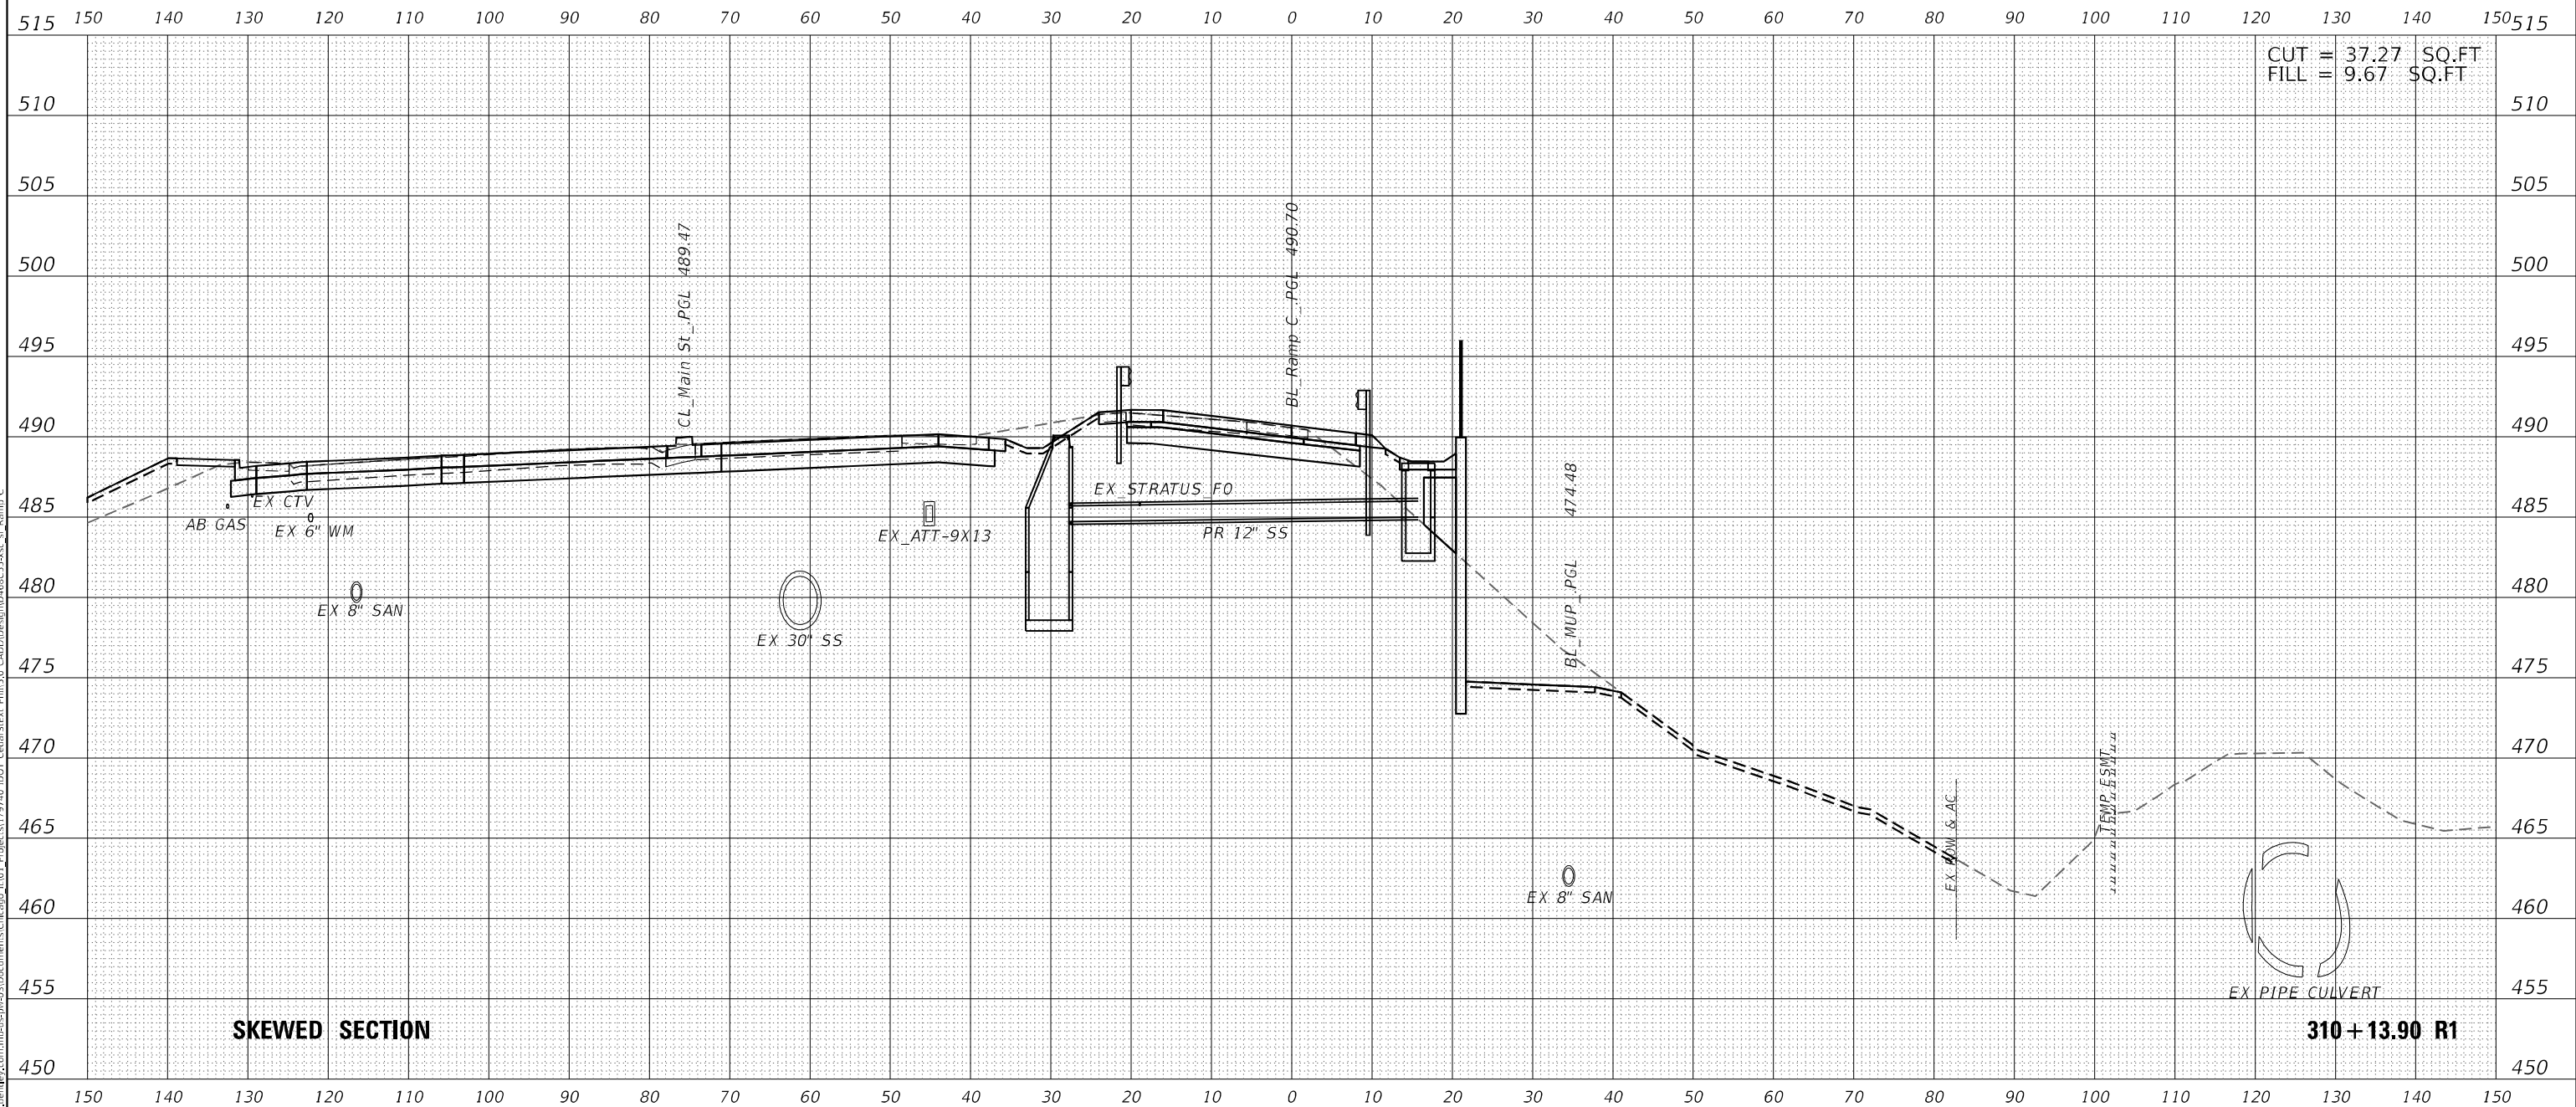

 200 W Adams St, Ste 1800 Chicago, IL 60606 Phone: (312) 707 8770 MBAKERINTL.COM	USER NAME = DLamb	DESIGNED - TOM	REVISED -	STATE OF ILLINOIS DEPARTMENT OF TRANSPORTATION	CEDAR ST. (IL-8/IL-116) OVER TZPR & IL-29 CROSS SECTIONS – RAMP C			F.A.P. SECTION COUNTY TOTAL SHEETS SHEET NO.	
		DRAWN - TOM	REVISED -			VAR. 13 (HVB, HB-3) BR-1/R	TAZEWELL	1173	1000
	PLOT SCALE = 20,000' = 1 in.	CHECKED - RBB	REVISED -		SCALE: 10:1 SHEET OF SHEETS STA. 310+13.90 R1 TO STA. 310+13.90 R1			CONTRACT NO. 68C55	
	PLOT DATE = 6/6/2023	DATE = 06/08/2023	REVISED -		ILLINOIS FED. AID PROJECT				