## **INDEX OF SHEETS**

- COVER SHEET
- INDEX OF SHEETS/ HIGHWAY STANDARDS/ GENERAL NOTES
- 3 4 SUMMARY OF QUANTITIES
- BUILDING DEMOLITION LOCATION MAP
- BUILDING DEMOLITION PLANS
- LANDSCAPING AND EROSION AND CONTROL PLANS
- 8-10 PLAT OF HIGHWAYS ( FOR INFORMATION ONLY)
- 11 TRAFFIC CONTROL AND PROTECTION FOR
  - SIDE ROADS, INTERSECTIONS AND DRIVEWAYS (TC-10)
- 12 ARTERIAL ROAD INFORAMTION SIGN (TC-22)

## **GENERAL NOTES:**

- SEVENTY-TWO (72) HOURS BEFORE STARTING EXCAVATION, THE CONTRACTOR SHALL CALL DIGGER (CHICAGO UTILITY ALTERT NETWORK) AT (312) 744-7000 TO HAVE THE LOCATION OF EXISTING UNDERGROUND UTILITIES MARKED IN THE FIELD.
- THE CONTRACTOR AND THE RESIDENT ENGINEER SHALL CONTACT MIKE CULLIAN OR CHRIS MUELLER AT (847) 705-4294 FROM THE BUREAU OF LAND ACQUISITION PRIOR TO CONSTRUCTION ACTIVITIES.
- THE CONTRACTOR SHALL COORDINATE CONSTRUCTION ACTIVITIES WITH UTILITY COMPANIES IN THE CITY OF
- THE CONTRACTOR WILL NOT BE ALLOWED TO SET UP A YARD OR FIELD OFFICE ON STATE PROPERTY
- IT SHALL BE THE CONTRACTOR'S RESPONSIBILITY TO VERIFY ALL DIMENSIONS AND CONDITIONS EXISTING IN THE FIELD PRIOR TO CONSTRUCTION AND ORDERING OF MATERIALS.
- THE COTNRACTOR IS RESPONSIBLE FOR OBTAINING A DEMOLITION PERMIT FROM THE VILLAGE OR CITY WHERE THE DEMOLITION WILL TAKE PLACE AND COMPLY WITH ALL CONDITIONS OF THE DEMOLITION PERMIT. COST INCLUDED IN THE COST OF BUILDING REMOVAL
- THE COTNRACTOR MUST CONTACT THE APPROPRIATE VILLAGE OR CITY FOR CORRESPONDING UTILITY DISCONNECTION REQUIREMENTS
- DUST CONTROL FOR EACH SITE SHALL BE IN ACCORDANCE TO ARTICLE 107.36 OF THE STANDARD SPECIFICATIONS FOR ROAD AND BRIDGE CONSTRUCTION.
- ALL EXCAVATED MATERIAL IS TO REMAIN ON-SITE UNLESS THE EXCAVATED SOILS ENVIRONMENTAL CONDITION DEEMS IT NECESSARY TO BE REMOVED FROM SITE.
- THE CONTRACTOR SHALL SECURE ALL PERMITS SUCH AS DEMOLITION PERMITS AND PERMITS FOR DISCONNECTION OF UTILITIES PER ARTICLE 107.04 OF THE STANDARD SPECIFICATIONS FOR BRIDGE CONSTRUCTION. NO ADDITIONAL COMPENSATION SHALL BE PROVIDED FOR PROCUREMENT OF PERMITS.
- 11. THE CONTRACTOR SHALL BE RESPONSIBLE TO MAINTAIN THE ACCESS PATHS TO THE DEMOLITION AREAS AT ALL TIMES.
- 12. BACKFILL USED FOR ANY HOLES, SUCH AS FOUNDATIONS SHALL BE FILLED WITH POROUS GRANULAR EMBANKMENT AND SHALL BE INCLUDED IN THE UNIT PRICE FOR BUILDING REMOVAL
- 13. THE CONTRACTOR SHALL CONTACT KALPANA KANNAN-HOSADURGA THE DISTRICT ONE TRAFFIC CONTROL SUPERVISOR AT KALPANA.KANNAN-HOSADURGA@ILLINOIS.GOV AT LEAST 72 HOURS IN ADVANCE OF BEGINNING WORK.
- 14. THE COST FOR REMOVAL OF SHRUBS, BUSHES, SAPLINGS, WEEDS, AND OTHER VEGETATION OR OBSTRUCTIONS ALONG THE FOUNDATIONS OF THE BUILDING IS INCLUDED IN THE BUILDING REMOVAL.
- THE COST FOR REMOVAL OF ALL OTHER ITEMS ON THE PROPERTY SHALL BE INCLUDED IN THE COST OF

THE CONTRACTOR MUST COORDINATE TRAFFIC CONTROL WITH CDOT DIVISION OF INFRASTRUCTURE MANAGEMENT PRIOR TO BEGINNING WORK.

THE CONTRACTOR MUST CONTACT CTA MINIMUM OF TWO (2) WEEKS PRIOR TO ANY BUS SERVICE IMPACTS. CTA POINT OF CONTACT IS TRAFFIC.PLANNING@TRANSITCHICAGO.COM

## HIGHWAY STANDARDS

000001-08 STANDARD SYMBOLS, ABBREVIATIONS AND PATTERNS

280001-07 TEMPORARY EROSION CONTROL SYSTEMS

701001-02 OFF-RD OPERATIONS, 2L, 2W, MORE THAN 15' (4.5 M) AWAY

701006-05 OFF-RD OPERATIONS, 2L, 2W, 15' (4.5 M) TO 24" (600 MM) FROM PAVEMENT EDGE

701101-05 OFF-RD OPERATIONS, MULTILANE 15' (4.5 M) TO 24" (600 MM) FROM PAVEMENT EDGE

701106-02 OFF-RD OPERATIONS, MULTILANE MORE THAN 15' (4.5 M) AWAY

701301-04 LANE CLOSURE, 2L, 2W, SHORT TIME OPERATIONS

701501-06 URBAN LANE CLOSURE, 2L, 2W, UNDIVIDED

701601-09 URBAN LANE CLOSURE, MULTILANE, 1W OR 2W WITH NONTRAVERSABLE MEDIAN

701801-06 SIDEWALK, CORNER OR CROSSWALK CLOSURE

701901-10 TRAFFIC CONTROL DEVICES

## LIST OF DISTRICT 1 STANDARD DRAWINGS

TRAFFIC CONTROL AND PROTECTION FOR SIDE ROADS, INTERSECTIONS, AND DRIVEWAYS

TC-22 ARTERIAL ROAD INFORMATION SIGN

/| REVISED SHEET 7/22/2025

COUNTY

12 02

CONTRACT NO. 62Y25

COOK



JSER NAME = p007681G	DESIGNED - GB	REVISED - 1 7/18/2025	
	DRAWN - GB	REVISED -	
PLOT SCALE = \$SCALE\$	CHECKED - LC	REVISED -	
PLOT DATE = 7/16/2025	DATE - 6/5/2025	REVISED -	
· · · · · · · · · · · · · · · · · · ·			l

CONSTR. CODE	
100% STATE	

SP	CODE			TOTAL	ROADWAY 0044
	NO.	ITEM	UNIT	QUANTITY	URBAN
	70102630	TRAFFIC CONTROL AND PROTECTION, STANDARD 701601	L SUM	1	1
	70102640	TRAFFIC CONTROL AND PROTECTION, STANDARD 701801	L SUM	1	1
	72000100	SIGN PANEL - TYPE 1	SQ FT	77	77
	K1005418	TEMPORARY SEEDING	ACRE	1	1
	X4404000	PARKING LOT PAV.EMENT REMOV.AL	SQ YD	985	985
	X6640200	TEMPORARY CHAIN LINK FENCE	FOOT	768	768
	X6640308	CHAIN LINK GATES (SPECIAL)	EACH	2	2
	X6700407	ENGINEER'S FIELD OFFICE, TYPE A (D1)	CAL MO	6	6
	Z0007601	BUILDING REMOVAL NO. 1	L SUM	1	1
	Z0007602	BUILDING REMOVAL NO. 2	L SUM	1	1
	Z0007603	BUILDING REMOVAL NO. 3	L SUM	1	1
	Z0007604	BUILDING REMOVAL NO. 4	L SUM	1	1
	Z0007605	BUILDING REMOVAL NO. 5	L SUM	1	1
	Z0007606	BUILDING REMOVAL NO. 6	L SUM	1	1
	Z0007607	BUILDING REMOVAL NO. 7	L SUM	1	1
	Z0015500	DEBRIS REMOVAL	L SUM	1	1
	k				
	X6640104	FENCE REMOVAL	FOOT	424	424
	X7200061	TEMPORARY INFORMATION SIGNING	SQ FT	174	174
(	Z0049906	REMOVAL AND DISPOSAL OF NON-FRIABLE ASBESTOS, BUILDING NO. 6	L SUM	1	1

REVISED SHEET 7/22/2025


٦	USER NAME = p007681G	DESIGNED -	REVISED -
		DRAWN -	REVISED -
	PLOT SCALE = 0.100 '/in.	CHECKED -	REVISED -
	PLOT DATE = 5/9/2025	DATE -	REVISED -

STATE OF ILLINOIS
DEPARTMENT OF TRANSPORTATION

SCALE:

**BUILDING DEMOLITION - SUMMARY OF QUANTITIES** SHEET 04 OF 12 SHEETS STA. TO STA.

F.A.P RTE. SECTION 2025-1071-DM

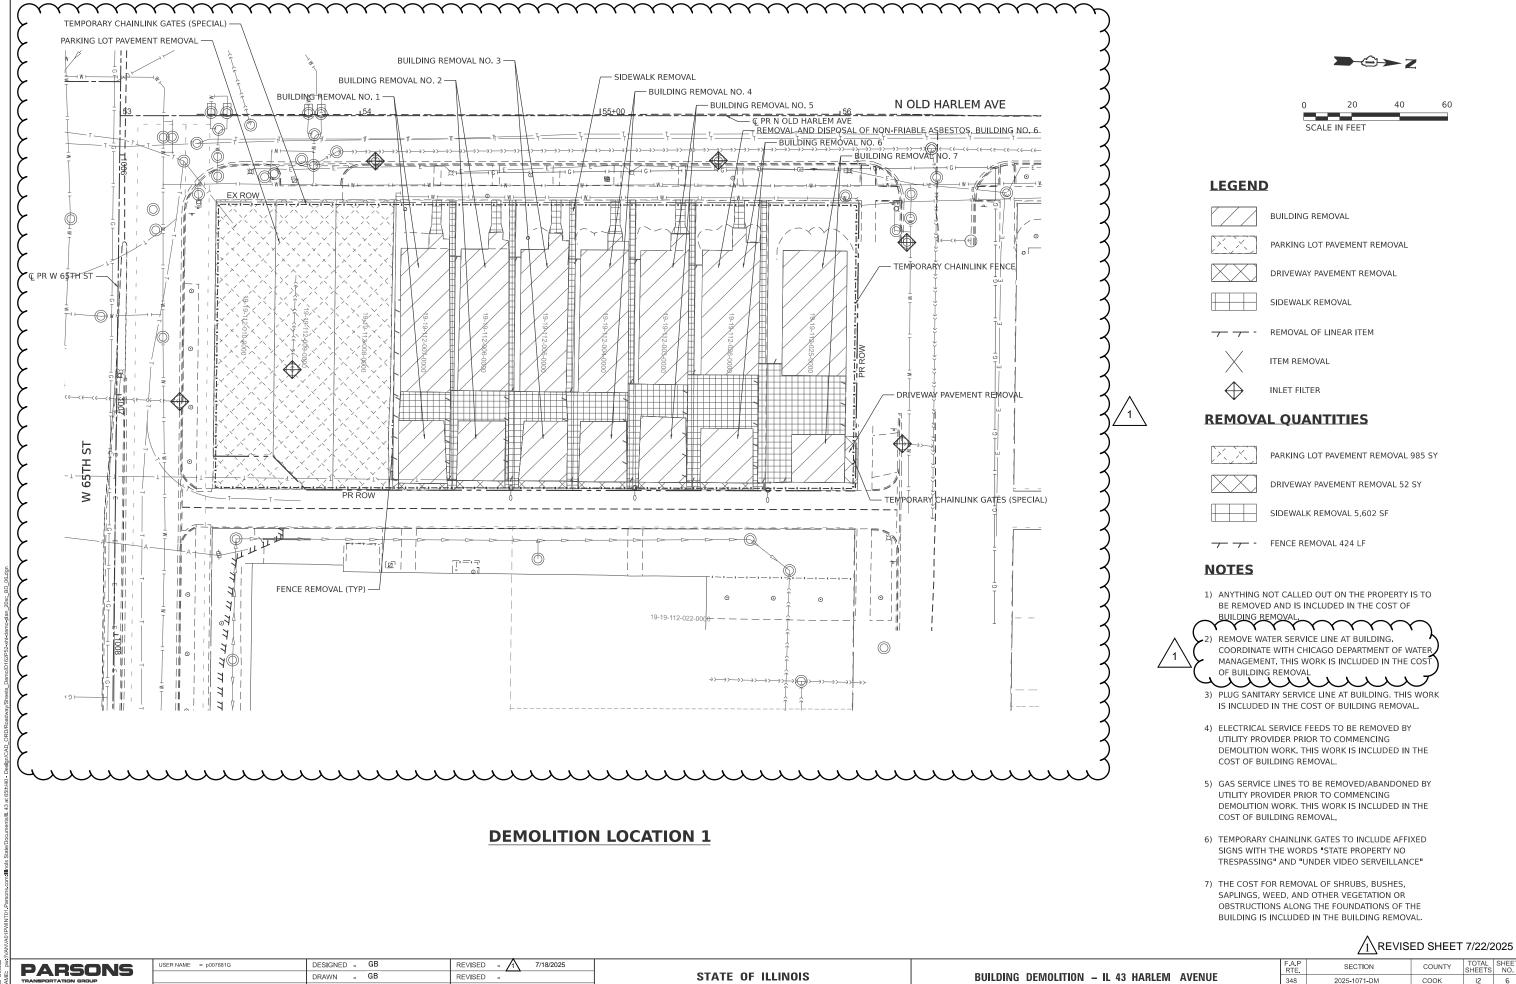

CHECKED - LC

DATE

PLOT DATE = 7/17/2025


- 6/5/2025

REVISED

REVISED -

STATE OF ILLINOIS **DEPARTMENT OF TRANSPORTATION**  **BUILDING DEMOLITION - IL 43 HARLEM AVENUE BUILDING DEMOLITION (LOCATION 1)** SHEET 6 OF 12 SHEETS STA.

12 6 2025-1071-DM COOK CONTRACT NO. 62Y25

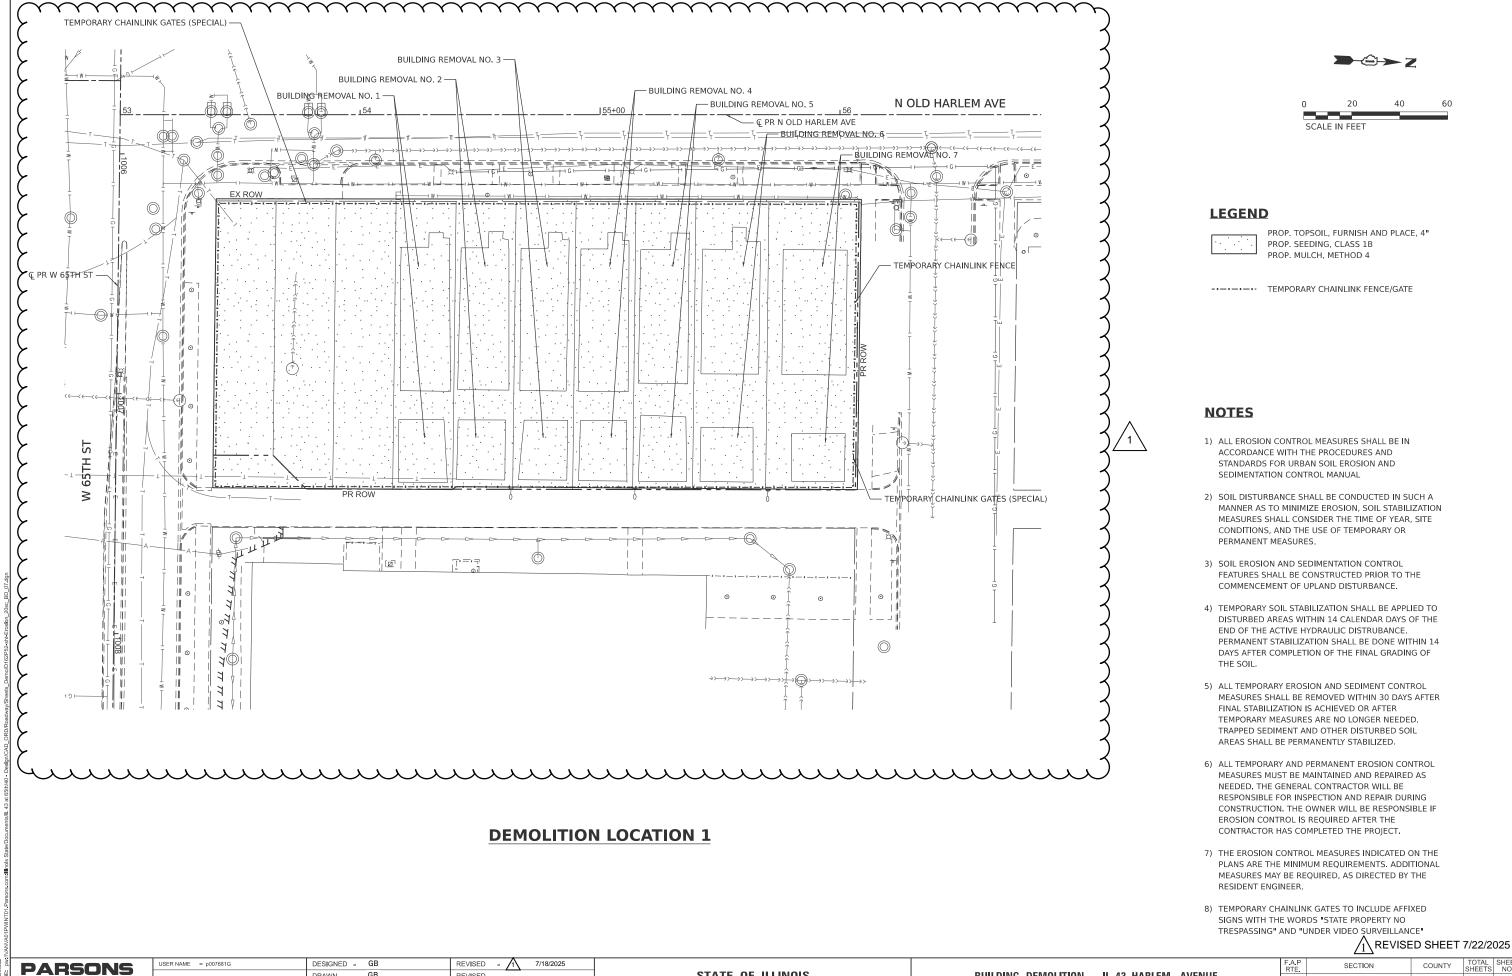

STATE OF ILLINOIS

**DEPARTMENT OF TRANSPORTATION** 

**BUILDING DEMOLITION - IL 43 HARLEM AVENUE** 

**EROSION AND LANDSCAPING - BUILDING DEMOLITION (LOCATION 1)** 

SCALE: I" = 20' SHEET 7 OF I2 SHEETS STA.

12 7

CONTRACT NO. 62Y25

COOK

2025-1071-DN

DRAWN \_ GB

CHECKED - LC

DATE

PLOT DATE = 7/16/2025

- 6/5/2025

REVISED -

REVISED -

REVISED