


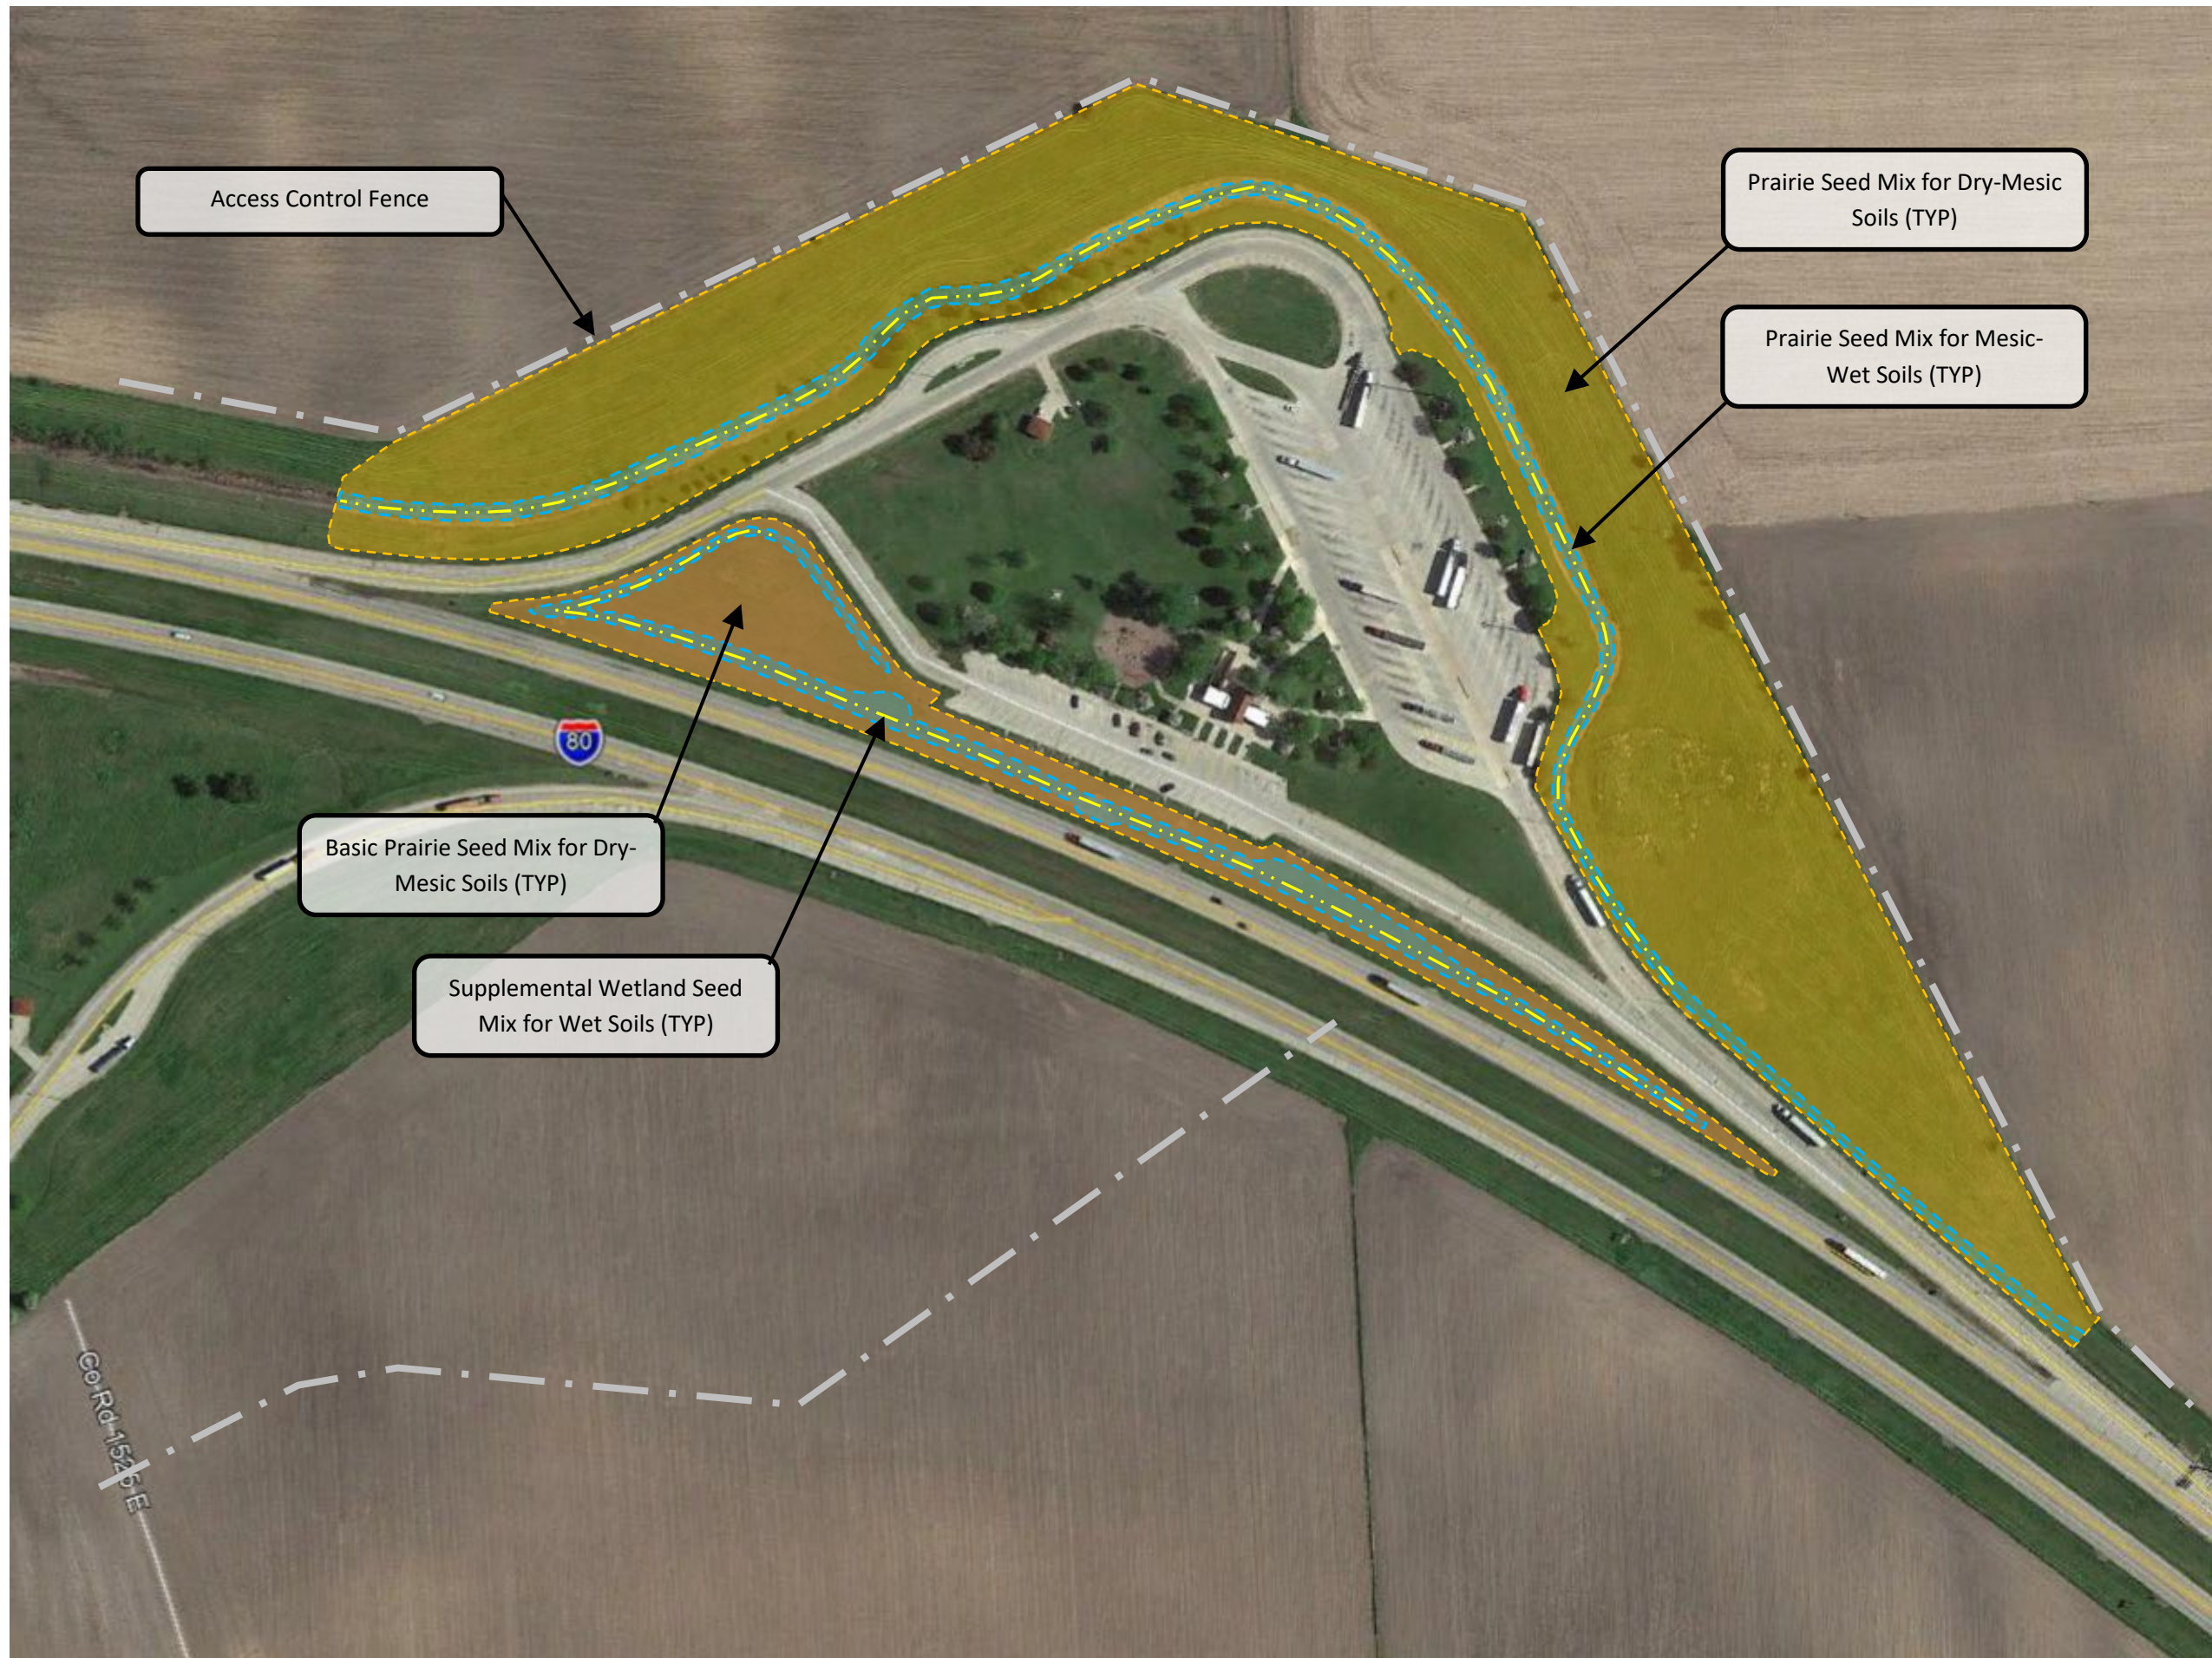

**Great Sauk Trail Safety
Rest Area – West Bound**
I-80, MP 51


County: Bureau
Team Section: Princeton

Designed By: Andy Stahr

Planting Plan

-  Prairie Seed Mix for Dry-Mesic Soils
12.85 Acres
-  Prairie Seed Mix for Mesic-Wet Soils
1.80 Acres
-  Basic Prairie Seed Mix for Dry-Mesic Soils
1.10 Acres
-  Supplemental Wetland Seed Mix for Wet Soils
0.50 Acres

North

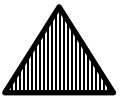

03/14/2025



**Illinois Department
of Transportation**

District 3 – 700 E Norris Drive, Ottawa, IL 61350
Bureau of Operations – (815) 434-8445