
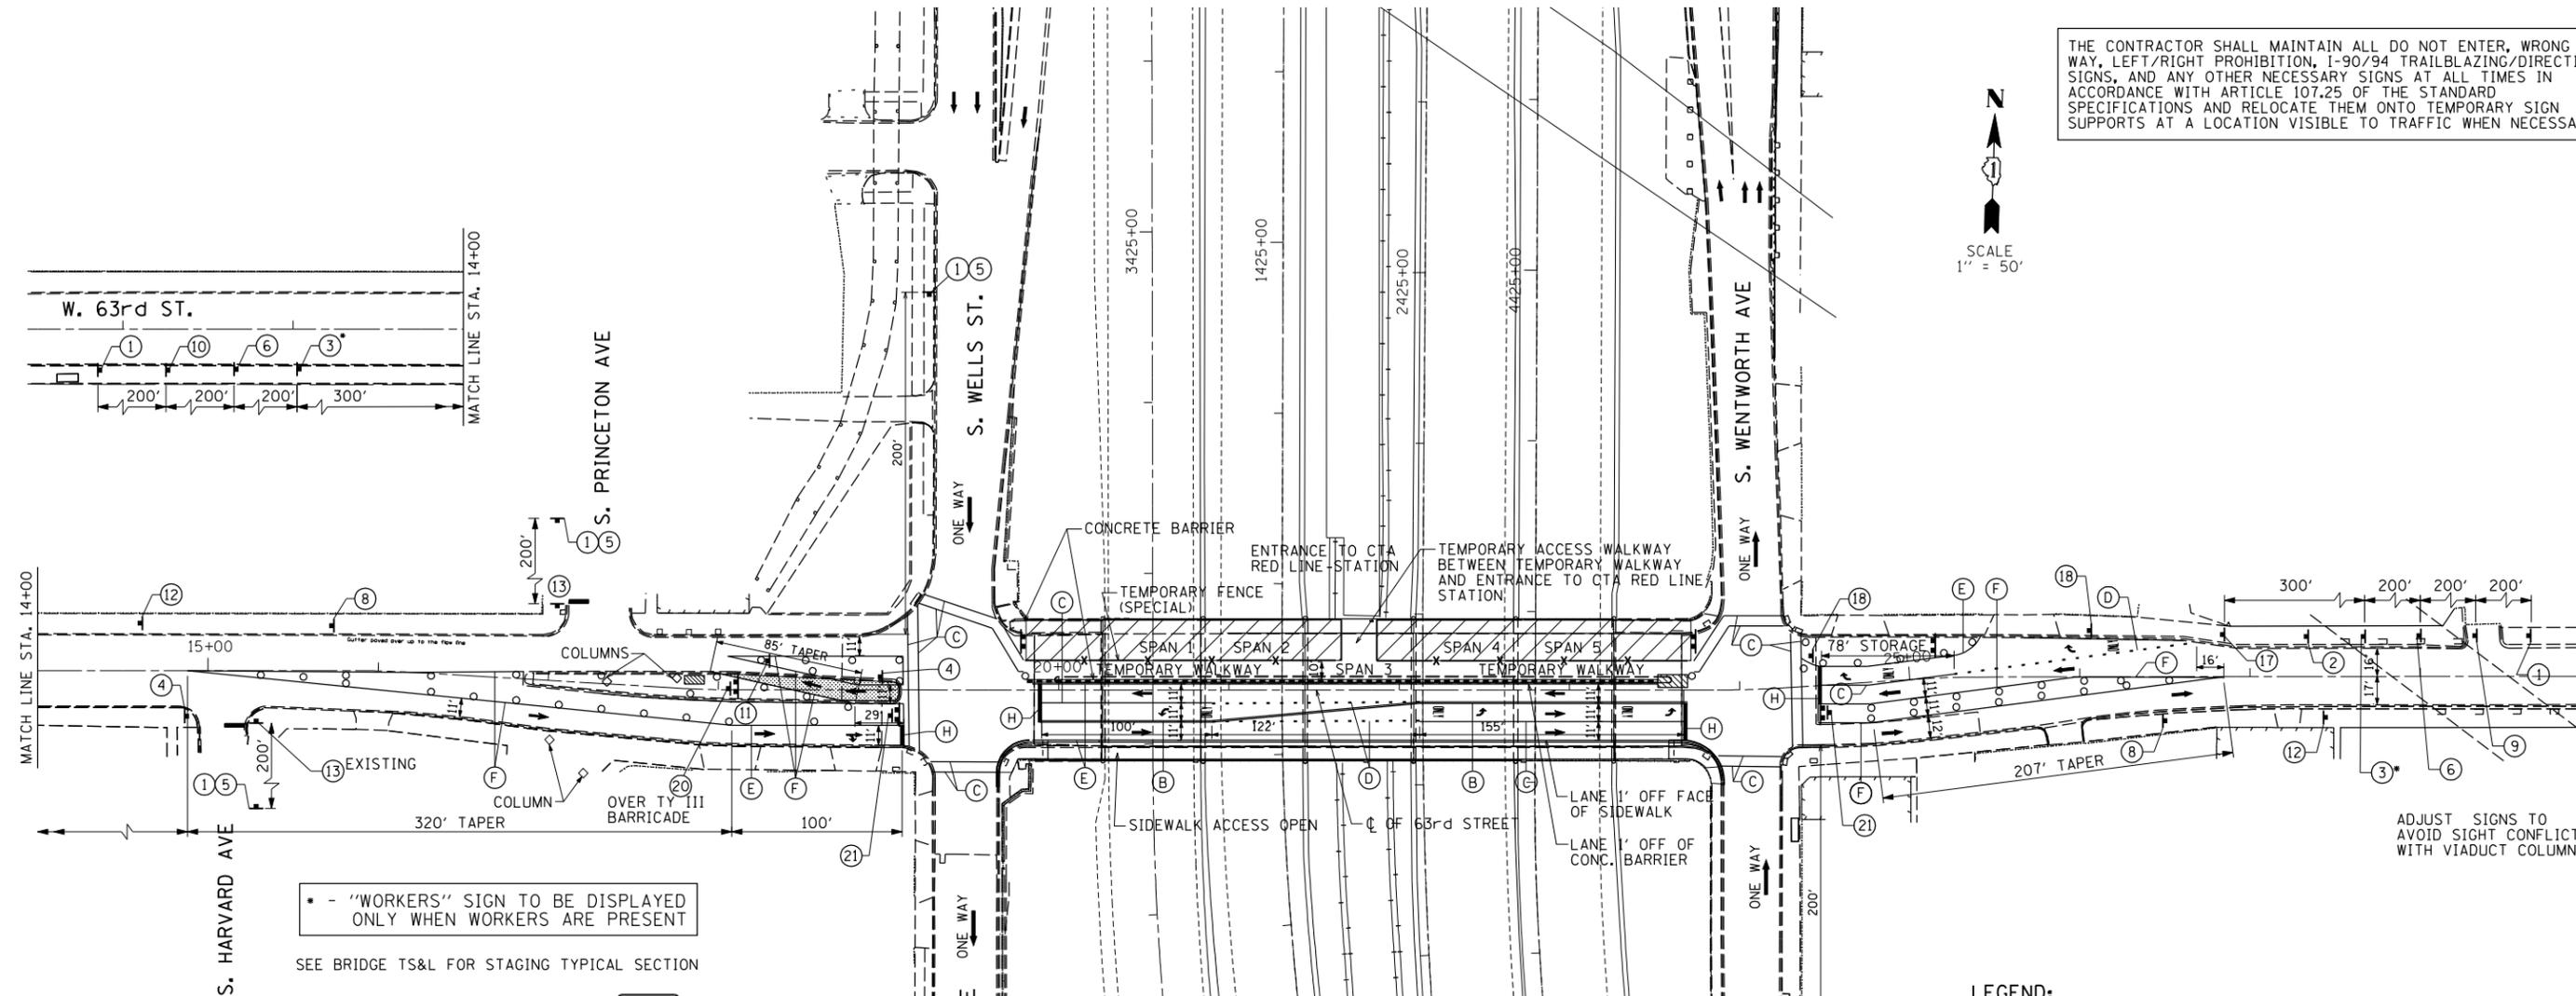


THE CONTRACTOR SHALL MAINTAIN ALL DO NOT ENTER, WRONG WAY, LEFT/RIGHT PROHIBITION, I-90/94 TRAILBLAZING/DIRECTIONAL SIGNS, AND ANY OTHER NECESSARY SIGNS AT ALL TIMES IN ACCORDANCE WITH ARTICLE 107.25 OF THE STANDARD SPECIFICATIONS AND RELOCATE THEM ONTO TEMPORARY SIGN SUPPORTS AT A LOCATION VISIBLE TO TRAFFIC WHEN NECESSARY.

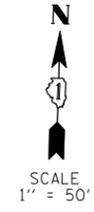

\* - "WORKERS" SIGN TO BE DISPLAYED ONLY WHEN WORKERS ARE PRESENT  
SEE BRIDGE TS&L FOR STAGING TYPICAL SECTION

**STAGE III:**

- 63RD STREET:  
INSTALL ALL TRAFFIC CONTROL, PAVEMENT MARKING, TAPERS, DRUMS, BARRICADES, SIGNING AND REMOVE CONFLICTING PAVEMENT MARKING. INSTALL TEMPORARY PAVEMENT WEST OF YALE AVENUE. INSTALL CONCRETE BARRIERS AND IMPACT ATTENUATORS. PLACE TEMPORARY TRAFFIC SIGNALS TO STAGE III CONFIGURATION
- REMOVE AND RECONSTRUCT NORTH PORTION OF BRIDGE, ABUTMENTS, PIERS, APPROACH PANELS AND RECONSTRUCTED PAVEMENTS. PROVIDE TEMPORARY ACCESS WALKWAY TO MAINTAIN ACCESS TO CTA STATION. CONTRACTOR MUST MINIMIZE SPAN 3 BEAM REMOVAL AND REPLACEMENT DURATION IN ORDER TO REDUCE THE TIME OF NO ACCESS TO CTA STATION. RECONSTRUCT PAVEMENTS AND SIDEWALK AS REQUIRED. COORDINATE SHIFTING OF ELECTRICAL CONDUITS.
- COMPLETE PERMANENT SIGNALS, LIGHTING, MISCELLANEOUS PAVING, STABILIZED MEDIAN WEST OF YALE AVE., SIGNAGE AND PAVEMENT MARKING.
- TAPE TEMPORARY PAVEMENT MARKINGS SHALL BE USED ON EXISTING/NEWLY CONSTRUCTED SURFACES. TEMPORARY PAINT SHALL BE USED ON TEMPORARY PAVEMENT OR PAVEMENT TO BE REMOVED.
- TEMPORARY PAVEMENT MARKING (PAINT) SHALL BE REQUIRED ON ALL TEMPORARY PAVEMENT SURFACES OVER THE WINTER MONTHS. PAINT USED OVER THE WINTER MONTHS IN THE TRANSITION AREAS ON EXISTING SURFACES SHALL BE REMOVED BY GRINDING WHEN THE FINAL PAVEMENT MARKINGS ARE INSTALLED. ON EXPRESSWAYS, EPOXY MARKINGS SHALL BE REQUIRED ON ALL TEMPORARY PAVEMENT SURFACES OVER THE WINTER MONTHS. EPOXY USED OVER THE WINTER IN TRANSITION AREAS AT THE LIMITS OF CONSTRUCTION ON EXISTING SURFACES SHALL BE REMOVED BY GRINDING WHEN FINAL PAVEMENT MARKINGS ARE INSTALLED.

**LEGEND:**

- STAGE III WORK AREA
- CONCRETE BARRIER
- TEMPORARY FENCE (SPECIAL)
- EXISTING PAVEMENT MARKINGS
- PROPOSED PAVEMENT MARKINGS
- 4" YELLOW LINE
- 4" DOUBLE YELLOW LINE
- 6" WHITE LINE
- 6" WHITE DOTTED LINE (2' DASH 6' SKIP)
- 4" WHITE LINE
- 8" WHITE LINE
- 12" WHITE DIAGONAL LINE
- 24" WHITE LINE
- ARROW BOARD
- DRUMS OR TYPE II BARRICADES WITH MONO-DIRECTIONAL STEADY BURN LIGHTS IN MULTI-LANE OR ONE WAY SECTIONS AND BI-DIRECTIONAL STEADY BURN LIGHTS IN TWO LANE TWO WAY SECTIONS, SPACED AT 50' C-C IN TANGENT SECTIONS AND 20' C-C IN TAPER SECTIONS AND CORNER RADII PER THE HIGHWAY STANDARDS.
- TRAFFIC DIRECTION
- IMPACT ATTENUATOR, TEMP. (FULLY REDIRECTIVE, NARROW) TEST LEVEL 2
- TYPE III BARRICADE
- REMOVE EXISTING CURB AND GUTTER AND MEDIAN SURFACE. PAVE WITH TEMPORARY PAVEMENT (10" HMA) ON A 4" AGGREGATE BASE COURSE.

|                |             |              |              |              |                  |                  |
|----------------|-------------|--------------|--------------|--------------|------------------|------------------|
|                |             |              |              |              |                  |                  |
| W20-1103(O)-48 | W1-3L(O)-48 | W21-1A(O)-48 | W1-3R(O)-48  | M6-4(O)-2115 | R2-I-3648        | R1-2-48          |
|                |             |              |              |              |                  |                  |
| W3-2(O)-48     | W6-3-48     | W20-5R(O)-48 | W20-5L(O)-48 | W4-1(R)-48   | G20-1103(O)-3660 | R1-1 R6-2R(O)-48 |
|                |             |              |              |              |                  |                  |
| R5-1           | R3          | R3-7R-30     | R3-5R-30     | W1-6R        | R4-7A            |                  |

2:51:44 AM  
5/21/2013



|                   |                |           |
|-------------------|----------------|-----------|
| USER NAME = 0766  | DESIGNED - JSO | REVISED - |
| DRAWN - HJM       | REVISED -      |           |
| CHECKED - TNS     | REVISED -      |           |
| DATE - 03-15-2013 | REVISED -      |           |

**STATE OF ILLINOIS  
DEPARTMENT OF TRANSPORTATION**

**63rd STREET BRIDGE REPLACEMENT - COOK COUNTY**  
**SUGGESTED MAINTENANCE OF TRAFFIC - 63rd STREET - STAGE III**

|                    |                |             |                           |              |
|--------------------|----------------|-------------|---------------------------|--------------|
| F.A.I. RTE. 94     | SECTION 1920-B | COUNTY COOK | TOTAL SHEETS 137          | SHEET NO. 16 |
| CONTRACT NO. 60J15 |                |             | ILLINOIS FED. AID PROJECT |              |

SCALE: 1"=50' SHEET OF SHEETS STA. TO STA.