



**PARTIAL PIER PLAN VIEW**

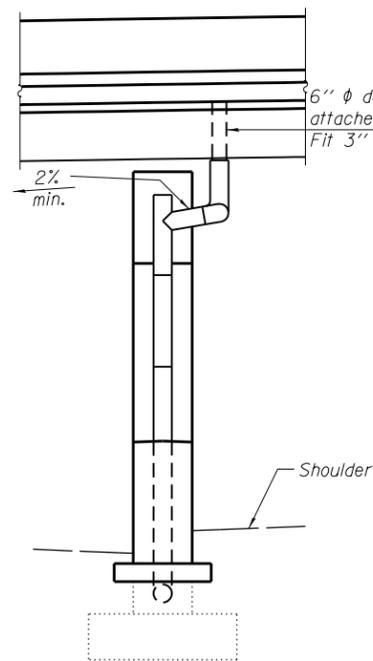

**END VIEW**

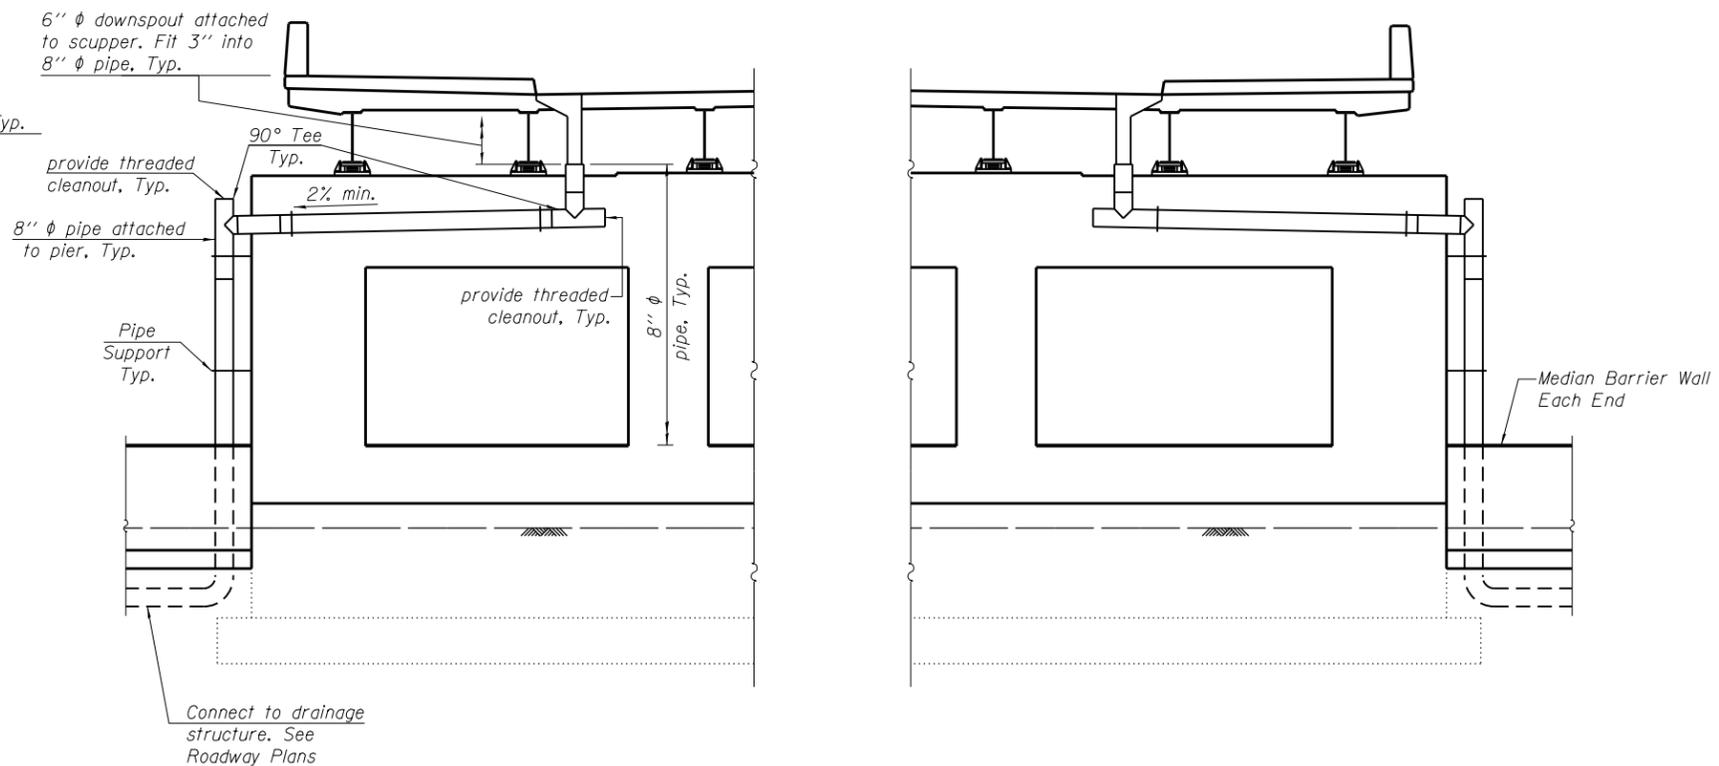

**PARTIAL PIERS 1 & 4 ELEVATION**

(Looking West)

**BILL OF MATERIAL**

Item	Unit	Total
Drainage System	L. Sum	1

**NOTES**

- The pipe, fittings, pipe supports, inserts and bolts above the median barrier wall for the 4 locations shown are included in the pay item DRAINAGE SYSTEM. The 6" φ downspouts attached to scuppers are included with DRAINAGE SCUPPERS, DS-12.

H:\projects\2013\0223\CAD\Structure\al\dgn\016-1149-Final\00\Di60J15-s48-drainage.dgn  
 5/20/2013 11:24:49 AM

USER NAME =	DESIGNED - J.Z.	REVISED -
	CHECKED - J.A.Z.	REVISED -
PLOT SCALE =	DRAWN - E.E.J.	REVISED -
PLOT DATE =	DATE - 5/17/2013	REVISED -

F.A.I. RTE.	SECTION	COUNTY	TOTAL SHEETS	SHEET NO.
94	1920-B	COOK	137	107
CONTRACT NO. 60J15				