


REMOVAL CROSS SECTION

(Looking South)

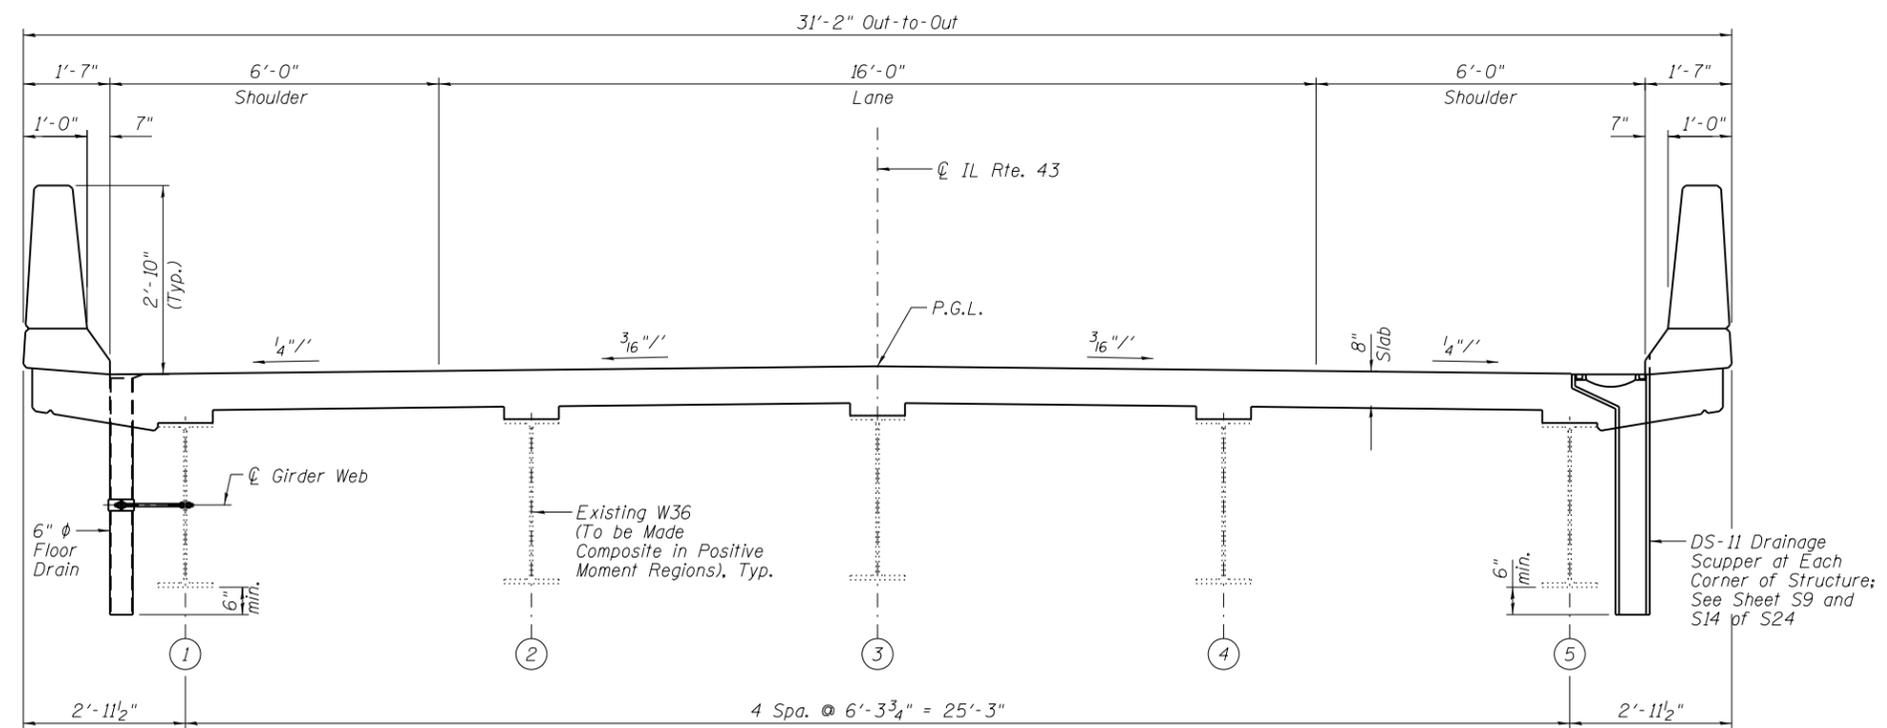

PROPOSED CROSS SECTION

(Looking South)

USER NAME =	DESIGNED - AMS	REVISED -
	CHECKED - JMS	REVISED -
PLOT SCALE =	DRAWN - DR	REVISED -
PLOT DATE =	CHECKED - AMS	REVISED -

F.A.U. RTE.	SECTION	COUNTY	TOTAL SHEETS	SHEET NO.
2706	125HB-BR	LAKE	51	20
CONTRACT NO. 60R61				