



U.S. ROUTE 14 (NORTHWEST HWY.) AT SMITH ROAD

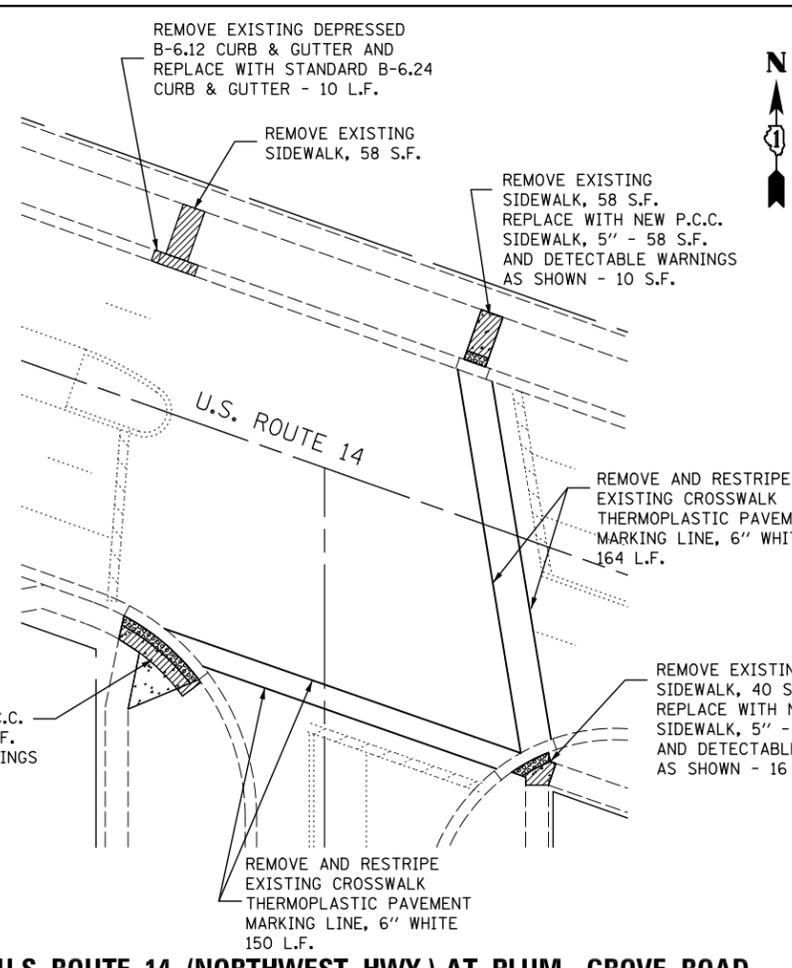

U.S. ROUTE 14 (NORTHWEST HWY.) AT PLUM GROVE ROAD

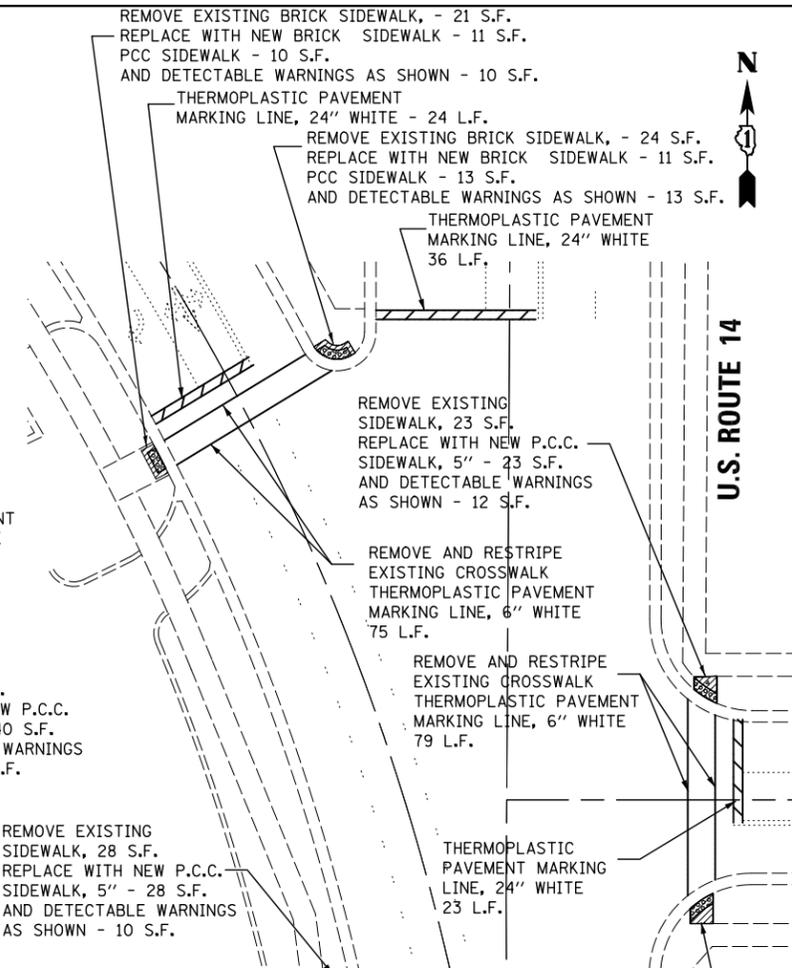

U.S. ROUTE 14 (HICKS ROAD) AT LINCOLN STREET

PAVEMENT MARKING NOTES AT BENTON STREET:

- ① THERMOPLASTIC PAVEMENT MARKING LINE, 12" WHITE - 108 L.F.
- ② THERMOPLASTIC PAVEMENT MARKING LINE, 12" WHITE - 126 L.F.
- ③ THERMOPLASTIC PAVEMENT MARKING LINE, 12" WHITE - 126 L.F.
- ④ THERMOPLASTIC PAVEMENT MARKING LINE, 12" WHITE - 132 L.F.
- ⑤ THERMOPLASTIC PAVEMENT MARKING LINE, 24" WHITE - 25 L.F.
- ⑥ THERMOPLASTIC PAVEMENT MARKING LINE, 24" WHITE - 25 L.F.
- ⑦ THERMOPLASTIC PAVEMENT MARKING LINE, 2-4" WHITE @ 11" c-c - 22 L.F.
- ⑧ THERMOPLASTIC PAVEMENT MARKING LINE, 2-4" WHITE @ 11" c-c - 22 L.F.


EXISTING PAVEMENT MARKING REMOVAL AT BENTON STREET:

- ⑨ THERMOPLASTIC PAVEMENT MARKING LINE, 24" WHITE - 80 S.F.
- ⑩ THERMOPLASTIC PAVEMENT MARKING LINE, 12" WHITE - 504 S.F.

CURB CONSTRUCTION NOTES

AT BENTON STREET:

- (A) REMOVE EXISTING B-6.24 CURB & GUTTER AND REPLACE WITH DEPRESSED B-6.24 CURB & GUTTER - 8 L.F.
- (B) REMOVE EXISTING DEPRESSED B-6.12 CURB & GUTTER AND REPLACE WITH STANDARD B-6.12 CURB & GUTTER - 7 L.F.
- (C) REMOVE EXISTING DEPRESSED B-6.12 CURB & GUTTER AND REPLACE WITH STANDARD B-6.12 CURB & GUTTER - 7 L.F.
- (D) REMOVE EXISTING B-6.12 CURB & GUTTER AND REPLACE WITH DEPRESSED B-6.12 CURB & GUTTER - 9 L.F.
- (E) REMOVE EXISTING DEPRESSED B-6.24 CURB & GUTTER AND REPLACE WITH STANDARD B-6.24 CURB & GUTTER - 10 L.F.
- (F) REMOVE EXISTING B-6.24 CURB & GUTTER AND REPLACE WITH DEPRESSED B-6.24 CURB & GUTTER - 8 L.F.
- (G) REMOVE EXISTING B-6.24 CURB & GUTTER AND REPLACE WITH DEPRESSED B-6.24 CURB & GUTTER - 8 L.F.
- (H) REMOVE EXISTING B-6.24 CURB & GUTTER AND REPLACE WITH DEPRESSED B-6.24 CURB & GUTTER - 4 L.F.
- (I) REMOVE EXISTING B-6.12 CURB & GUTTER AND REPLACE WITH STANDARD B-6.12 CURB & GUTTER - 15 L.F.
- (J) REMOVE EXISTING B-6.24 CURB & GUTTER AND REPLACE WITH STANDARD B-6.24 CURB & GUTTER - 14 L.F.
- (K) REMOVE EXISTING B-6.24 CURB & GUTTER AND REPLACE WITH DEPRESSED B-6.24 CURB & GUTTER - 8 L.F.

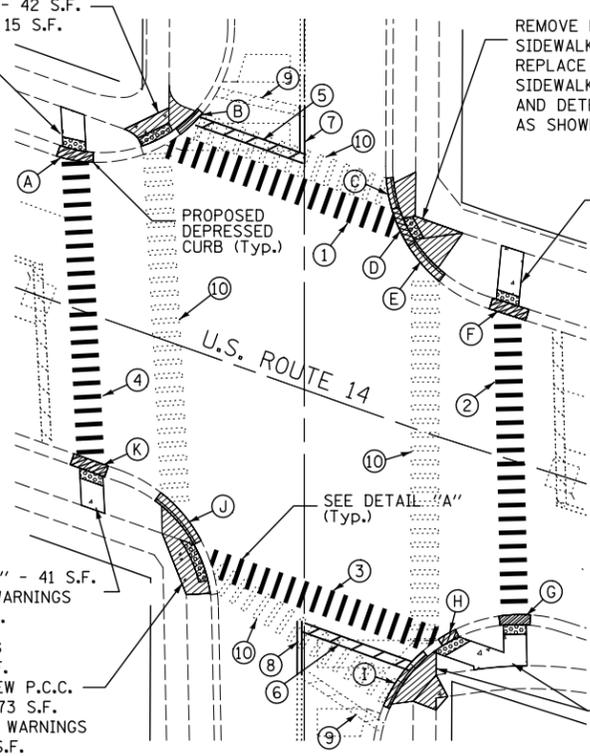


U.S. ROUTE 14 (NORTHWEST HWY.) AT BENTON STREET

PAVEMENT MARKING NOTES:

- ① REMOVE ALL EXISTING CROSSWALKS AND RESTRIPE NEW CROSSWALKS AT BENTON STREET PER DETAIL "A" AT NEW LOCATIONS AS SHOWN ON PLAN.
- ② REMOVE STOP BARS ON THE NORTH AND SOUTH LEGS OF THE INTERSECTION AT BENTON STREET AND RESTRIPE NEW STOP BARS AT NEW LOCATIONS AS SHOWN ON PLAN.

DETAIL "A"

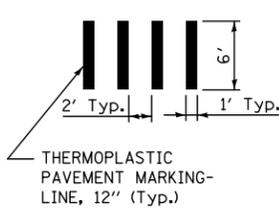

FILE NAME =	USER NAME = JGC	DESIGNED - KK	REVISED -
MICROST\352103\ US 14 SW REMOVAL AND STRIPING.DGN		DRAWN - RDS/JGC	REVISED -
	PLOT SCALE = 1"=20'	CHECKED - BPT	REVISED -
	PLOT DATE = 03-07-13	DATE - 03-07-13	REVISED -

STATE OF ILLINOIS
DEPARTMENT OF TRANSPORTATION

SIDEWALK AND CURB REMOVAL / PAVEMENT MARKING PLAN
U.S. ROUTE 14 (NORTHWEST HWY./HICKS ROAD)

SCALE: 1"=20' SHEET NO. OF SHEETS STA. TO STA.

PREPARED BY:
CEMCON, Ltd.
Consulting Engineers, Land Surveyors & Planners
2280 White Oak Circle, Suite 100
Aurora, Illinois 60504-9675
Ph: 630.862.2100 Fax: 630.862.2199
E-Mail: cadd@cemcon.com Website: www.cemcon.com

F.A.U. RTE.	SECTION	COUNTY	TOTAL SHEETS	SHEET NO.
305	2012-042 TS	COOK	36	30

CONTRACT NO. 60T90
FED. ROAD DIST. NO. ILLINOIS FED. AID PROJECT