


LANDSCAPING LEGEND:

	SEEDING (CLASS 2A) WITH EROSION BLANKET & TOPSOIL; 4"
	SEEDING (CLASS 4A MODIFIED) WITH EROSION BLANKET & TOPSOIL; 4"
	SEEDING (CLASS 4B MODIFIED) WITH EROSION BLANKET & TOPSOIL; 4"
	SODDING, SALT TOLERANT
	STONE RIPRAP, CLASS A3


PART OF WETLAND SITE 2 - NO IMPACT

PART OF WOUS SITE 2 - NO IMPACT

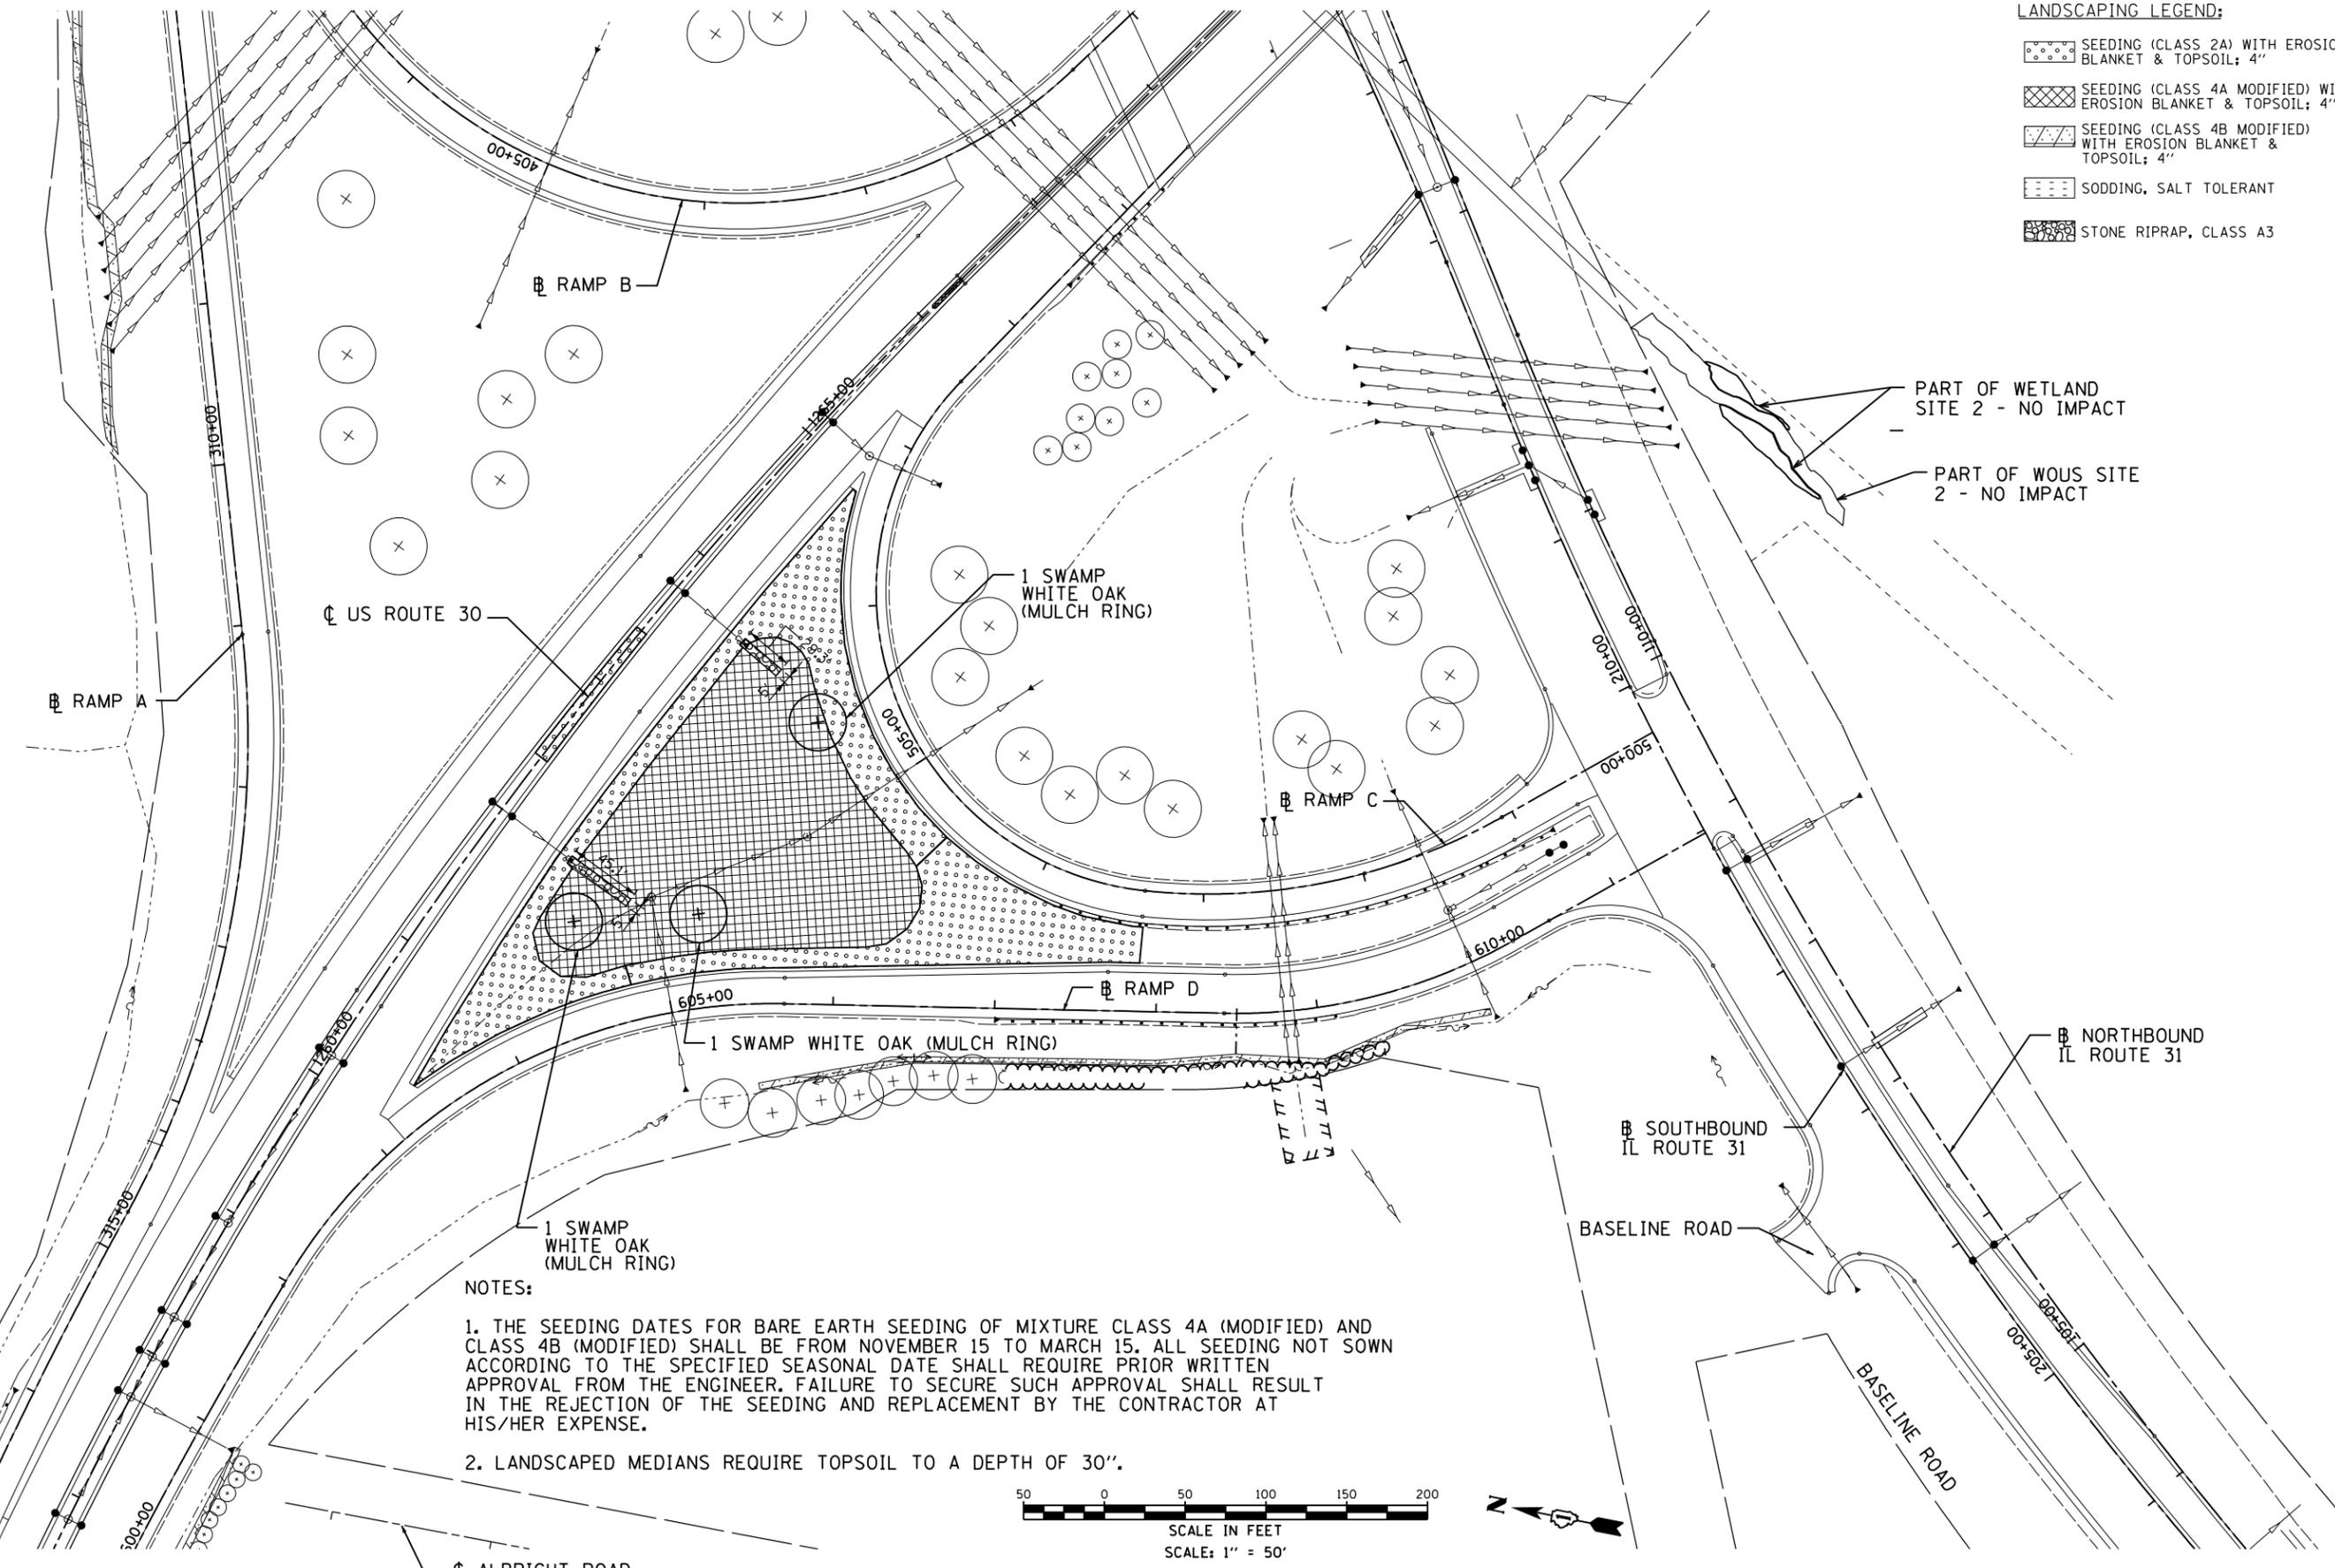

NOTES:

1. THE SEEDING DATES FOR BARE EARTH SEEDING OF MIXTURE CLASS 4A (MODIFIED) AND CLASS 4B (MODIFIED) SHALL BE FROM NOVEMBER 15 TO MARCH 15. ALL SEEDING NOT SOWN ACCORDING TO THE SPECIFIED SEASONAL DATE SHALL REQUIRE PRIOR WRITTEN APPROVAL FROM THE ENGINEER. FAILURE TO SECURE SUCH APPROVAL SHALL RESULT IN THE REJECTION OF THE SEEDING AND REPLACEMENT BY THE CONTRACTOR AT HIS/HER EXPENSE.
2. LANDSCAPED MEDIANS REQUIRE TOPSOIL TO A DEPTH OF 30".

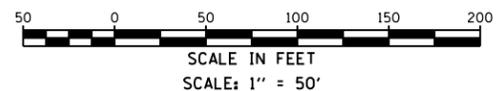

P:\1\1652\2010\20103003\cadd\site\vgd\1\1652\2010\20103003-sit+land-02.dgn
 5/16/2013 2:52:21 PM

USER NAME = 1654	DESIGNED - JWB	REVISED -
	DRAWN - JWB	REVISED -
PLOT SCALE = 100.0000' / in.	CHECKED - RS	REVISED -
PLOT DATE = 5/16/2013	DATE - 05/17/2013	REVISED -

**STATE OF ILLINOIS
DEPARTMENT OF TRANSPORTATION**

**WATKINS STREET AT IL ROUTE 31
LANDSCAPING PLAN - RAMP C AND RAMP D**

SCALE: 1"=50' SHEET LAND-1 OF 2

(RAMP C) STA. 500+00 TO STA. 507+52
(RAMP D) STA. 600+00 TO STA. 609+96

F.A.U. RTE.	SECTION	COUNTY	TOTAL SHEETS	SHEET NO.
3902	12R-N	KANE	92	35
CONTRACT NO. 60V53				
ILLINOIS FED. AID PROJECT				