




**FRONT FACE ELEVATION - TOP OF CONCRETE STRUCTURES CHAIN LINK FENCE**

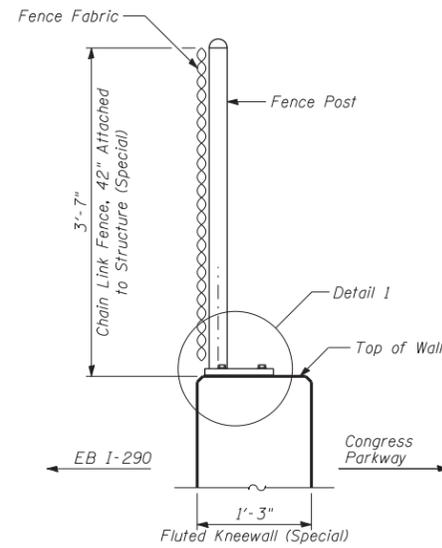


**SECTION A-A**

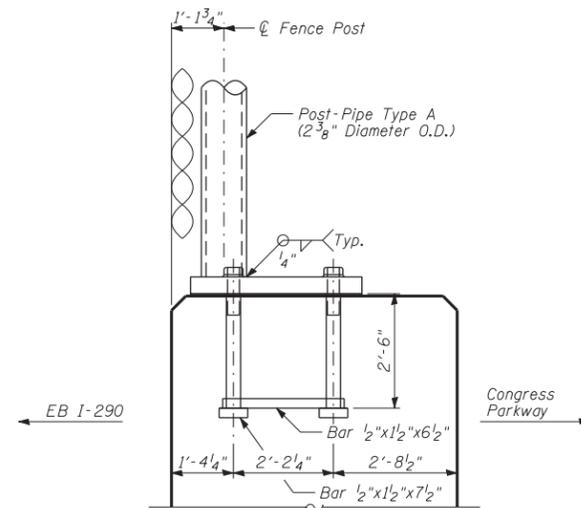


**DETAIL 1**

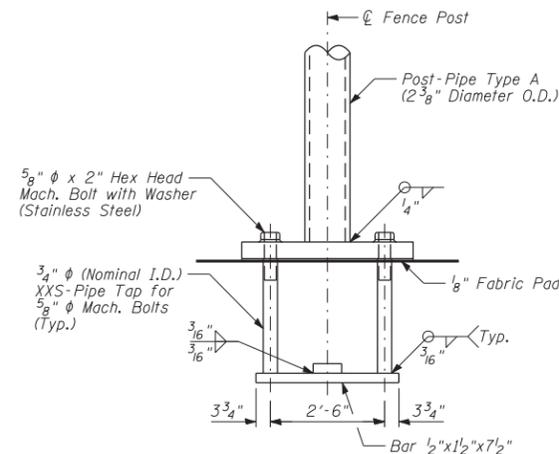

**DETAIL 2**

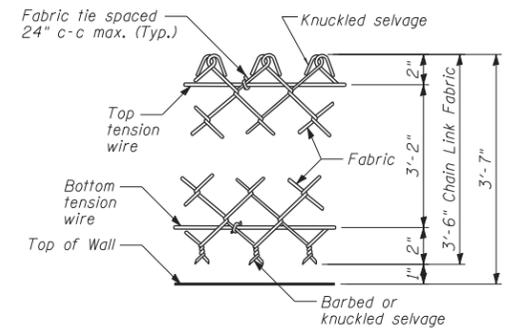

**DETAIL 3**

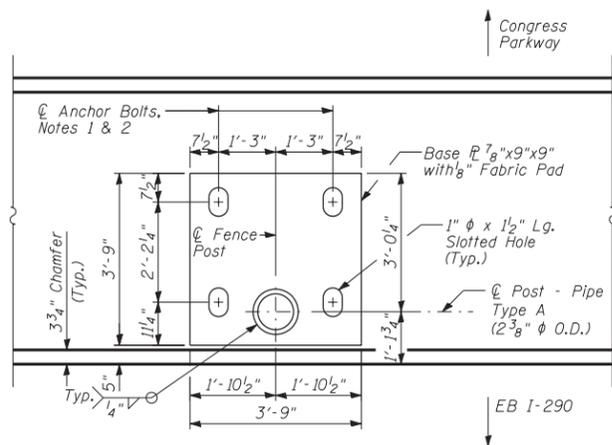

**SECTION B-B  
BASE PLATE PLAN**

**NOTES:**

- In lieu of the cast-in-place anchor bolt assembly shown, the Contractor has the option of drilling and epoxy grouting 3/8" diameter anchor rods with 1/4" diameter washers. The Contractor shall use the capsule or the adhesive cartridge type anchor rods that have been previously tested and given prior approval by the Department. The Contractor shall install these anchor rods in pre-drilled holes according to the manufacturer's recommendations and procedures. The capsule or adhesive cartridge shall be sealed with pre-measured amounts of adhesive chemical. Anchor rod threading to be peened after nuts are installed.
- For additional chain link details, see Standard 664001.

FILE PATH = p:\388035\pmt\escomon\me\local\p\AECOM\0\Documents\01\_Americas\Transportation\6269938\_Circle\Phase 1\1000\_CAD\005\_Roadway\Sheets\60W25\_Contract\0160W25-sht-Detail-05A



DI60W25-sht-Detail-05A  
USER NAME = pimsarno  
PLOT SCALE = 10.0000' / 1"  
PLOT DATE = 6/14/2013

DESIGNED - KAM  
DRAWN - KAM  
CHECKED - AFC  
DATE - 6/17/2013

REVISED -  
REVISED -  
REVISED -  
REVISED -

**STATE OF ILLINOIS  
DEPARTMENT OF TRANSPORTATION**

**ROADWAY DETAILS  
CHAIN LINK FENCE ATTACHED TO STRUCTURE**

SCALE: NTS SHEET 6 OF 9 SHEETS STA. TO STA.

F.A.I. RTE.	SECTION	COUNTY	TOTAL SHEETS	SHEET NO.
90/94/290	2013-007R	COOK	317	269C
CONTRACT NO. 60W25				
ILLINOIS FED. AID PROJECT				