


TYPICAL SECTIONS

STA. 805+93 TO 809+00 LT
 STA. 816+50 TO 819+50 LT
 STA. 821+00 TO 822+62 LT
 STA. 831+29 TO 834+73 LT
 STA. 842+97 TO 845+94 LT
 STA. 855+52 TO 858+97 LT
 STA. 864+86 TO 867+94 LT
 STA. 868+78 TO 871+60 LT
 STA. 899+12 TO 901+57 LT
 STA. 916+19 TO 919+65 LT
 STA. 916+20 TO 919+64 RT
 STA. 948+84 TO 951+45 RT
 STA. 949+33 TO 951+65 LT
 STA. 951+44 TO 952+41 (BRIDGE OMISSION)
 STA. 952+23 TO 953+91 RT
 STA. 952+43 TO 954+84 LT
 STA. 997+03 TO 998+50 LT

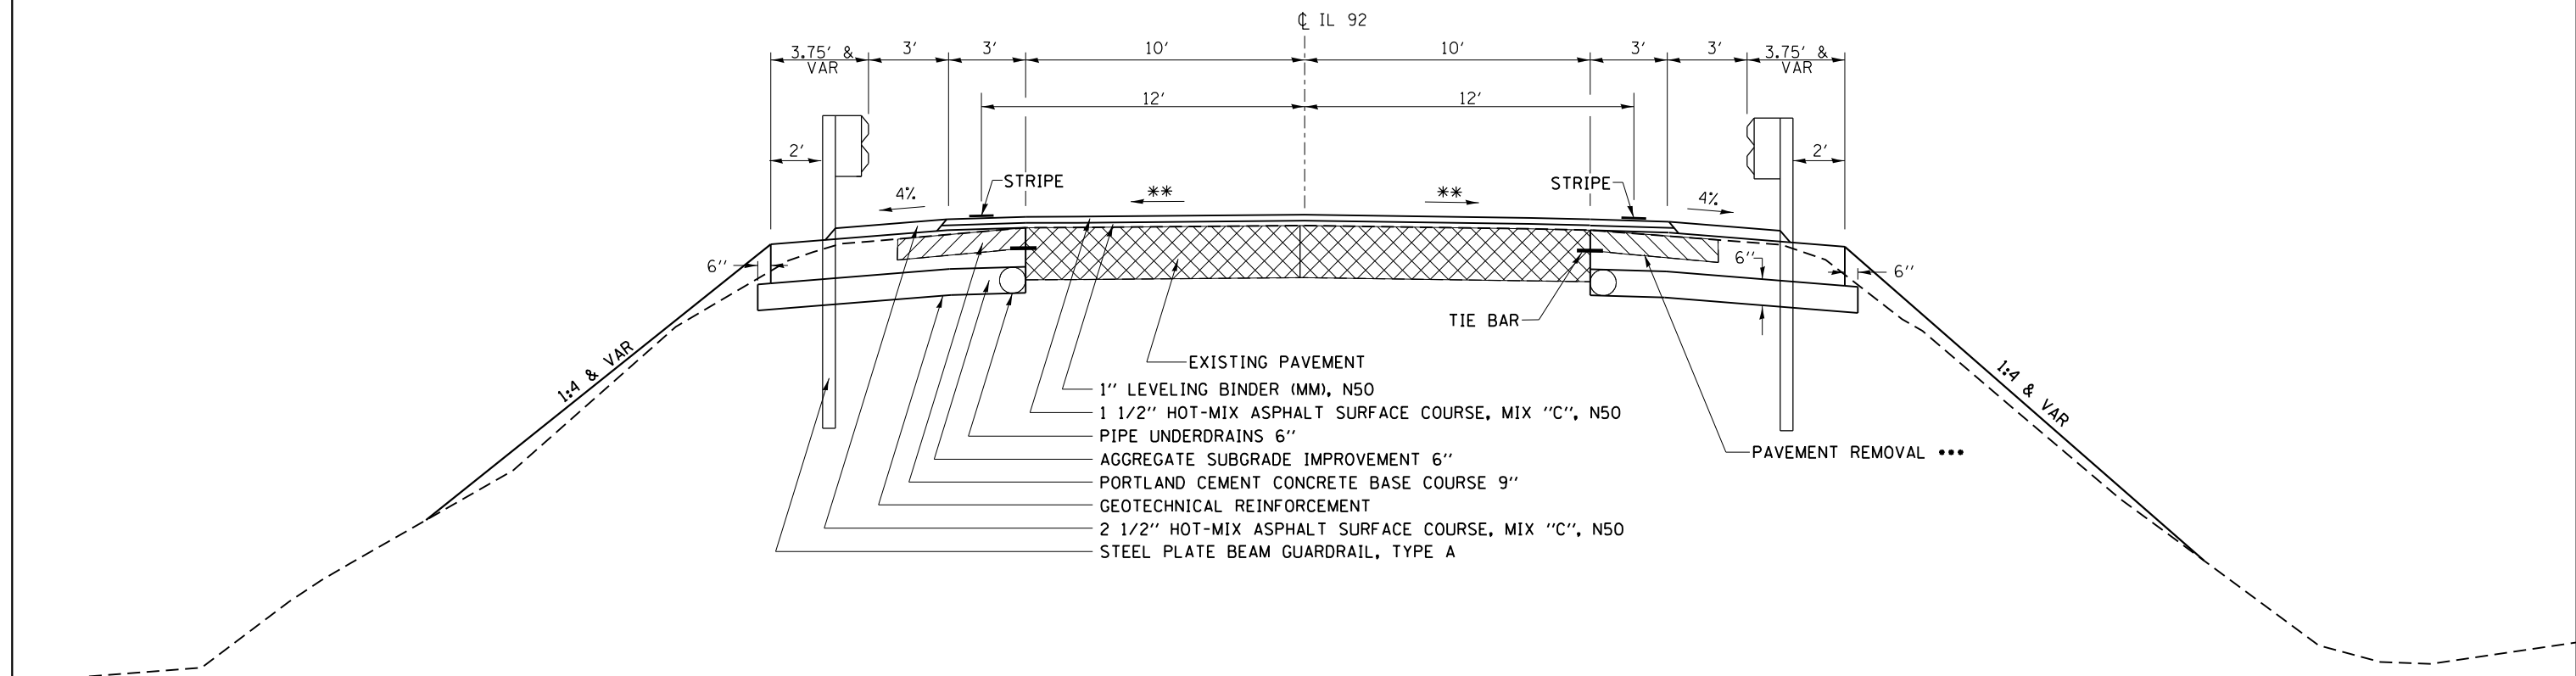

EXISTING PAVEMENT
 1" LEVELING BINDER (MM), N50
 1 1/2" HOT-MIX ASPHALT SURFACE COURSE, MIX "C", N50
 PIPE UNDERDRAINS 6"
 AGGREGATE SUBGRADE IMPROVEMENT 6"
 PORTLAND CEMENT CONCRETE BASE COURSE 9"
 GEOTECHNICAL REINFORCEMENT
 2 1/2" HOT-MIX ASPHALT SURFACE COURSE, MIX "C", N50
 STEEL PLATE BEAM GUARDRAIL, TYPE A

HMA APPLICATION RATE
 112 LB/SY/IN

***** PAVEMENT REMOVAL**

**** MAINTAIN EXISTING CROSS SLOPES**
 (1/8" / FT MIN.)

STA. 948+51 TO 951+45 RT
 STA. 948+70 TO 951+63 LT
 STA. 952+23 TO 957+62 RT
 STA. 952+43 TO 957+62 LT

FILE NAME =	USER NAME = grantpm	DESIGNED -	REVISED -
es:\pwork\pwork\grantpm\d0261271\020711-sh1-typ.dgn		DRAWN -	REVISED -
Default	PLOT SCALE = 100.0000' / in.	CHECKED -	REVISED -
	PLOT DATE = Wed Mar 20 13:59:06 2013	DATE -	REVISED -

STATE OF ILLINOIS
DEPARTMENT OF TRANSPORTATION

TYPICAL SECTIONS

SCALE: _____ SHEET _____ OF _____ SHEETS STA. _____ TO STA. _____

F.A.P. RTE.	SECTION	COUNTY	TOTAL SHEETS	SHEET NO.
599	83MET & 103MET	ROCK ISLAND	340	15
CONTRACT NO. 64H11			ILLINOIS FED. AID PROJECT	