
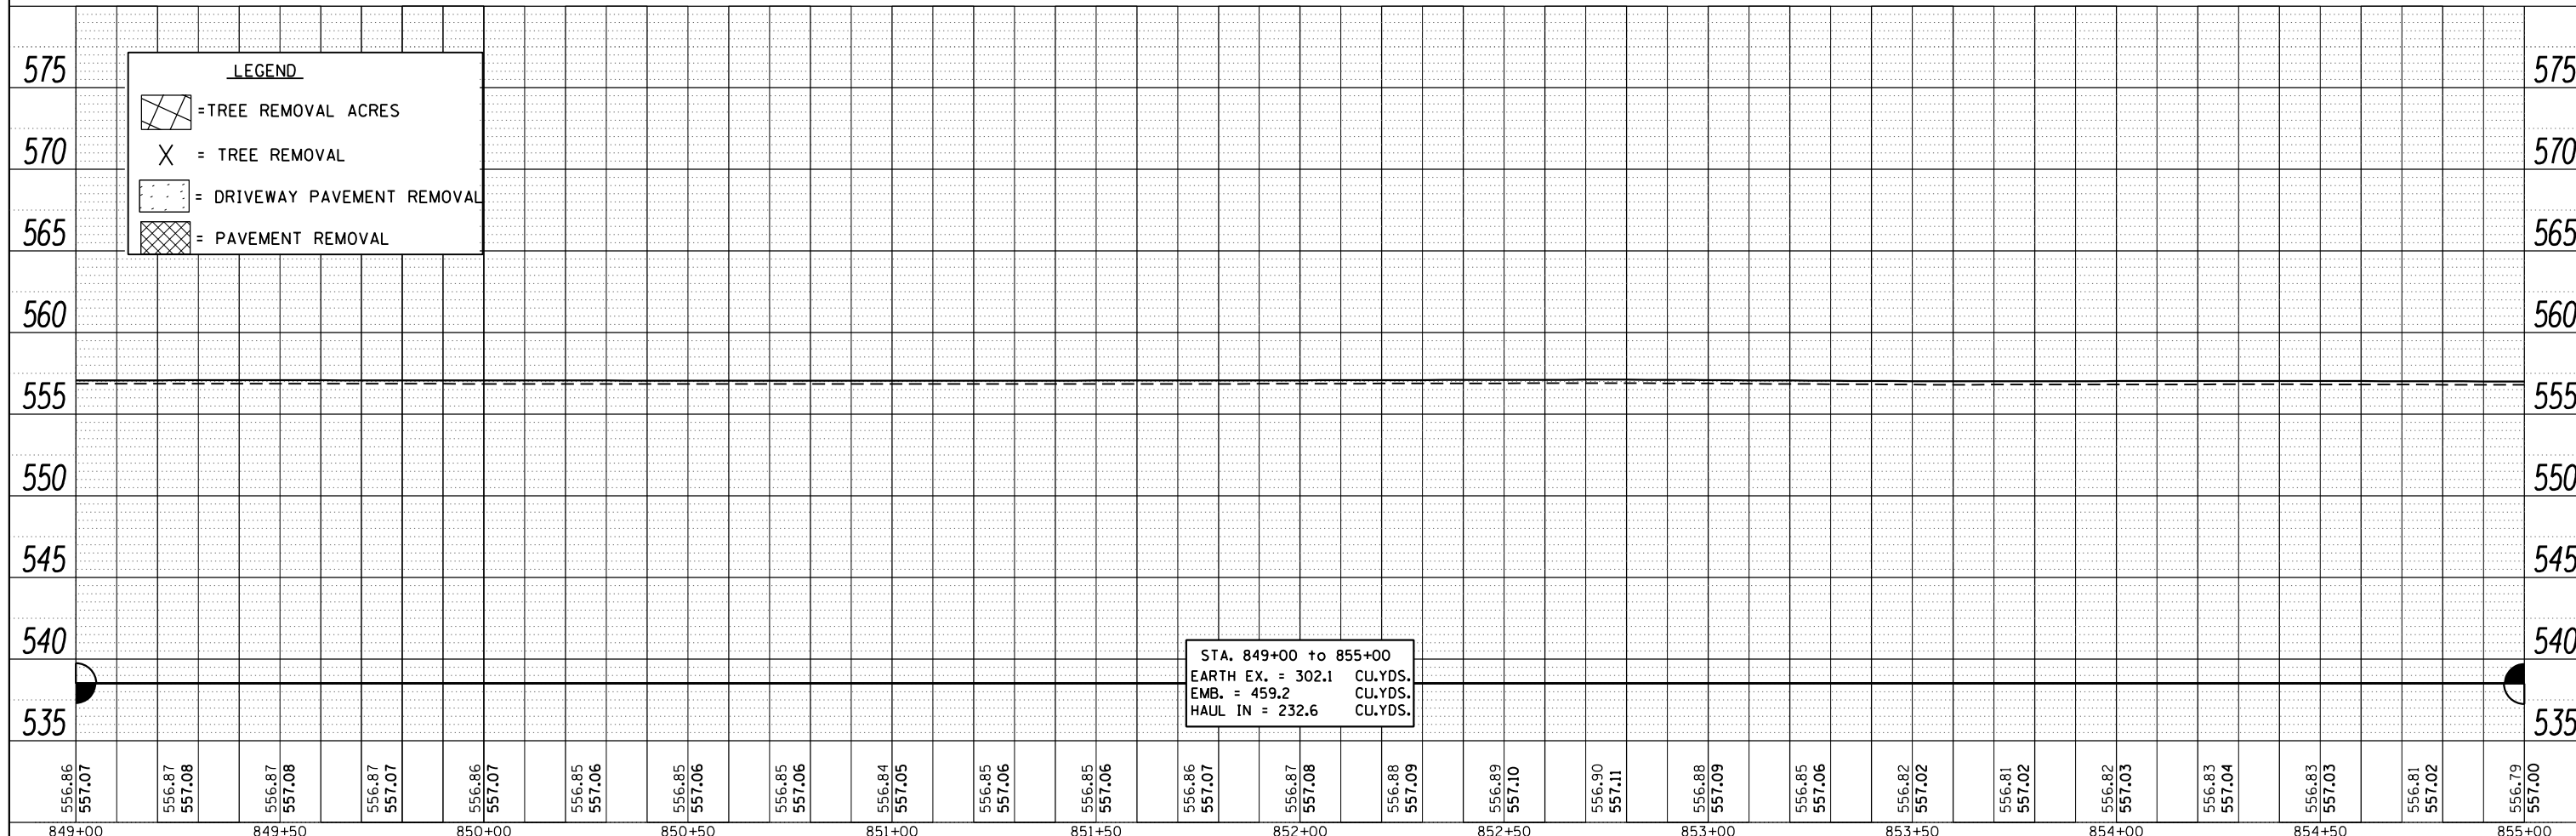


PLAN	SURVEYED	DATE
	PLOTTED	BY
	ALIGNED	
	CHECKED	
	FILED	
	NO.	

PROFILE	SURVEYED	DATE
	PLOTTED	BY
	GRADES CHECKED	
	STRUCTURE NOTATIONS OK'D	
	NO.	

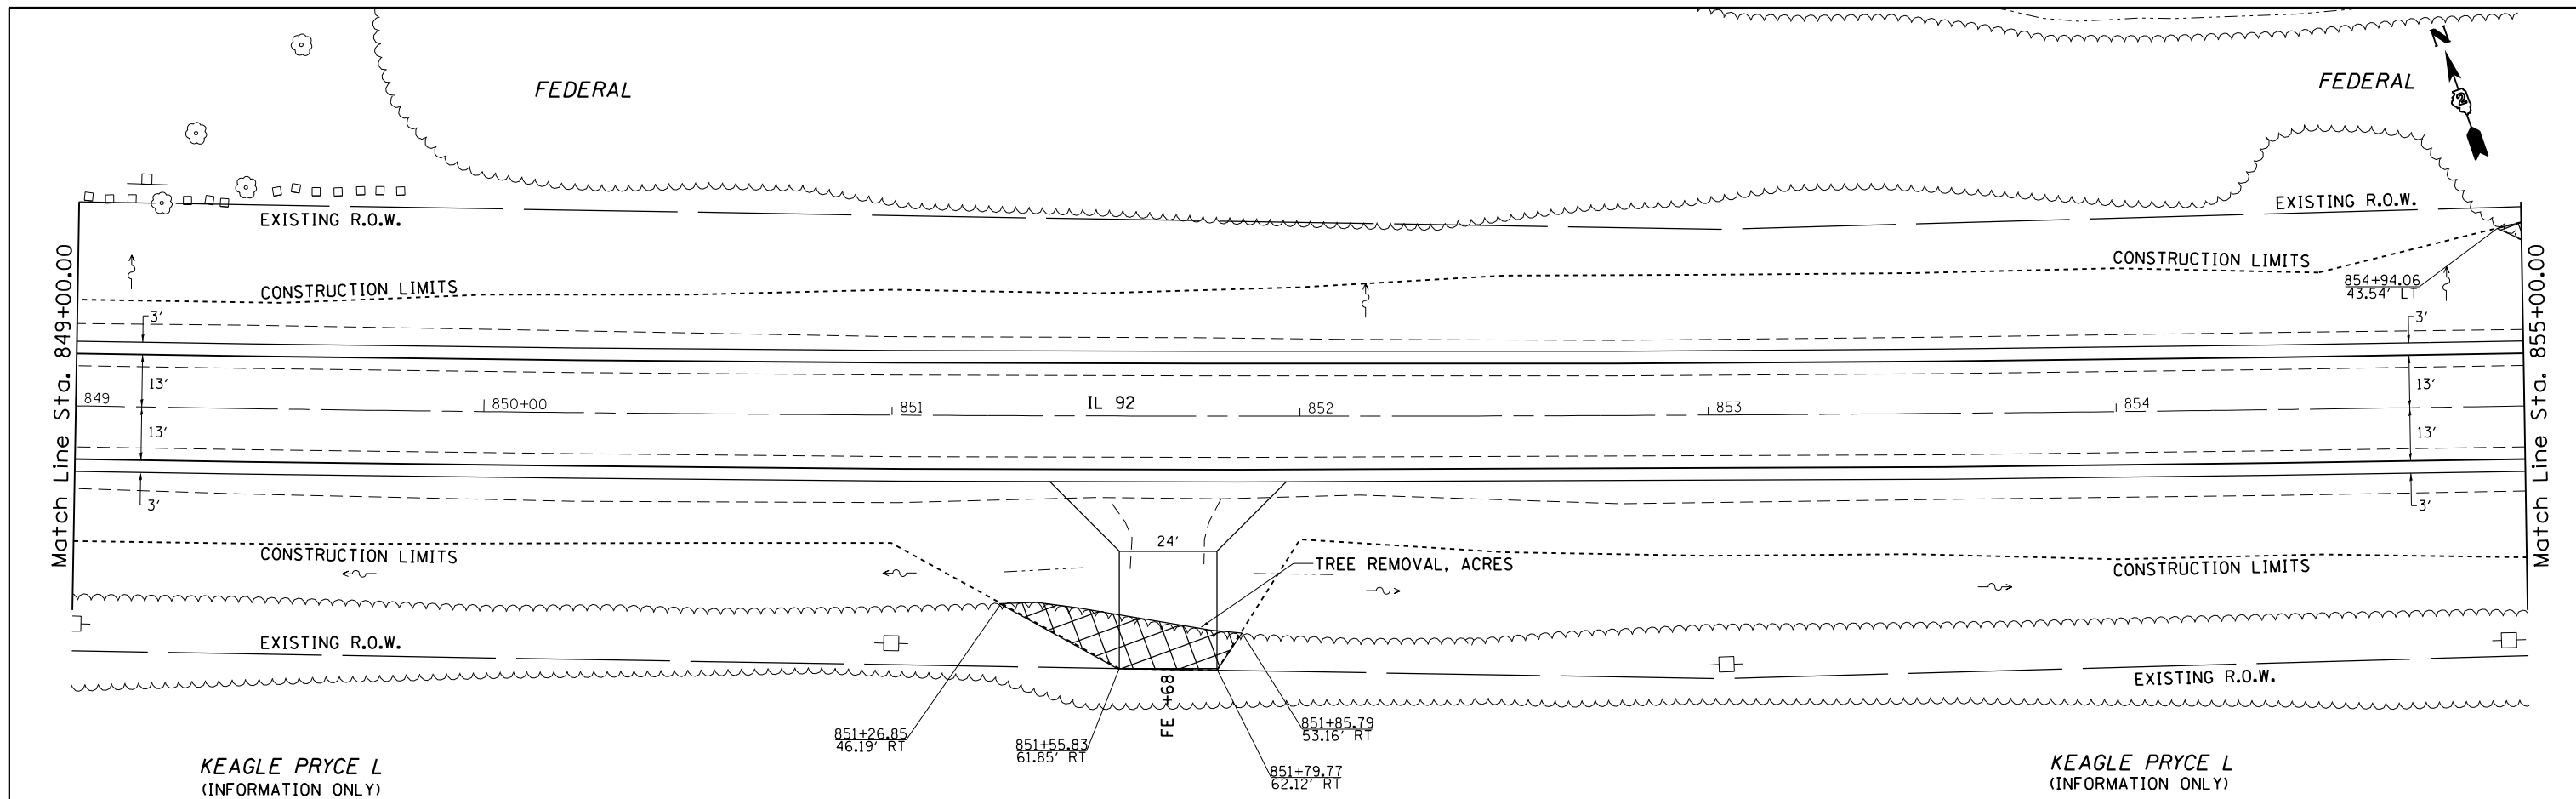

LEGEND	
	= TREE REMOVAL ACRES
	= TREE REMOVAL
	= DRIVEWAY PAVEMENT REMOVAL
	= PAVEMENT REMOVAL

STA. 849+00 to 855+00
 EARTH EX. = 302.1 CU.YDS.
 EMB. = 459.2 CU.YDS.
 HAUL IN = 232.6 CU.YDS.

FILE NAME =	USER NAME = grantpm	DESIGNED -	REVISED -	STATE OF ILLINOIS DEPARTMENT OF TRANSPORTATION	IL 92 Plan & Profile	F.A.P. RTE.	SECTION	COUNTY	TOTAL SHEETS	SHEET NO.
c:\pwork\pwork\grantpm\d0261271\020741	-sh-t-plnpro.dgn	DRAWN -	REVISED -			599	(83MFT & 103MFT)W	ROCK ISLAND	340	59
PLOT SCALE = 40.0000' / in.	CHECKED -	REVISED -	REVISED -			CONTRACT NO. 64H11		ILLINOIS FED. AID PROJECT		
PLOT DATE = Wed Mar 20 11:19:26 2013	DATE -	REVISED -	REVISED -			SCALE:	SHEET OF SHEETS	STA. TO STA.		