



FEDERAL

FEDERAL

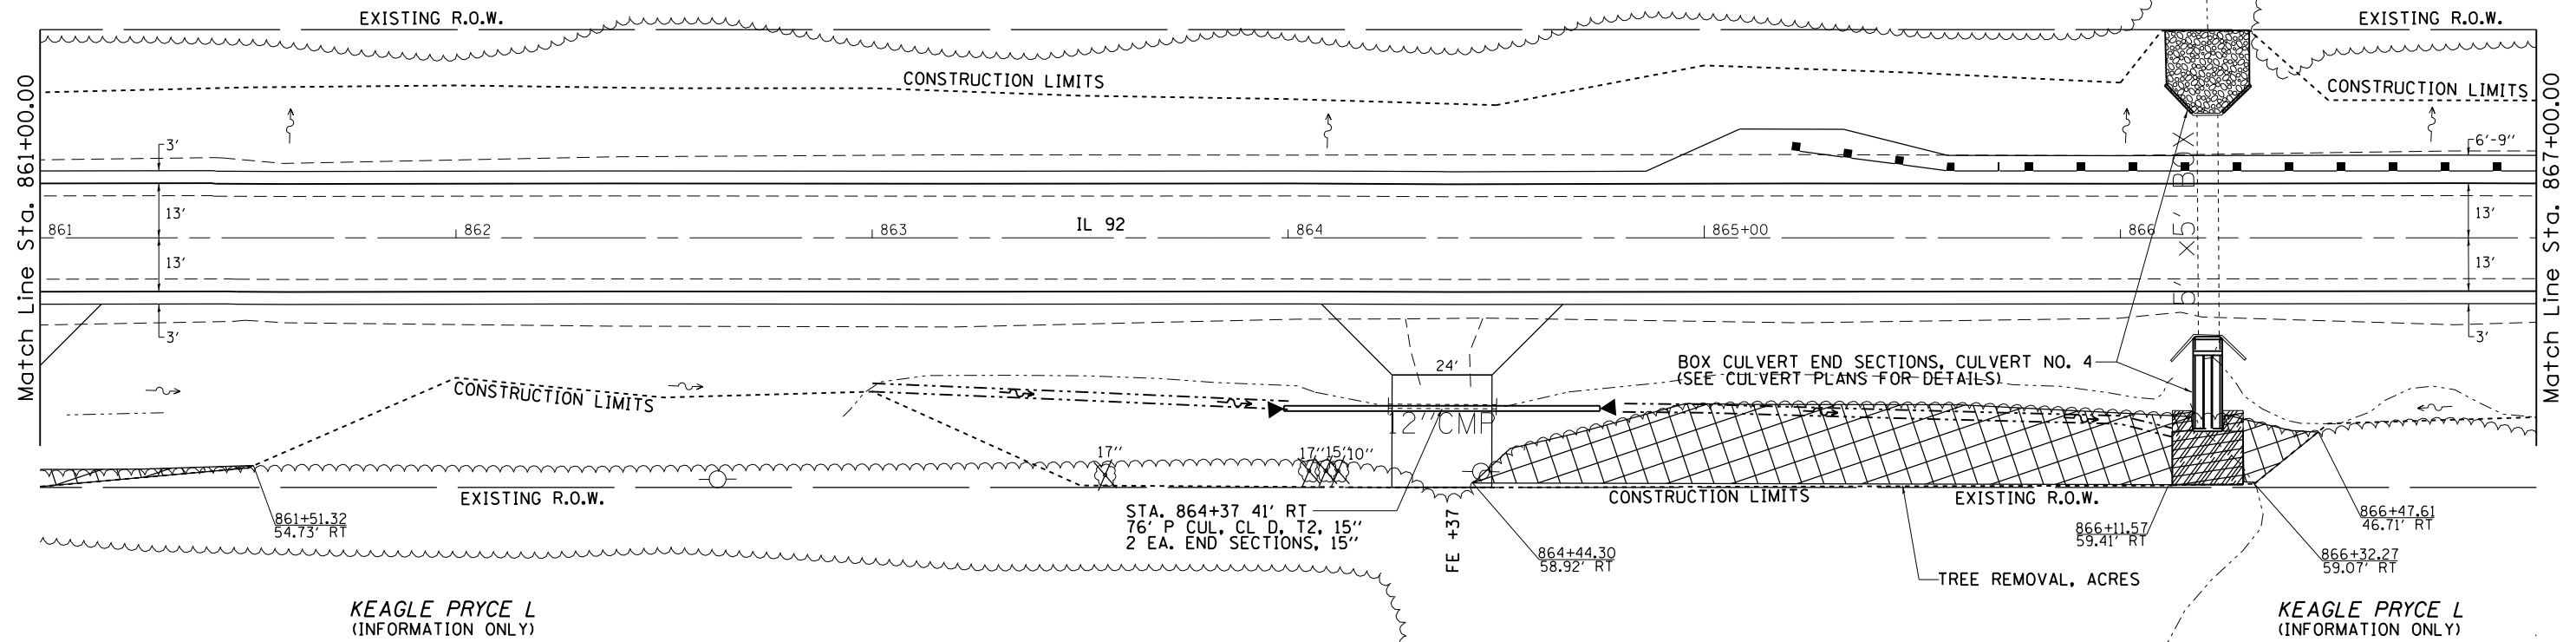

KEAGLE PRYCE L
(INFORMATION ONLY)

KEAGLE PRYCE L
(INFORMATION ONLY)

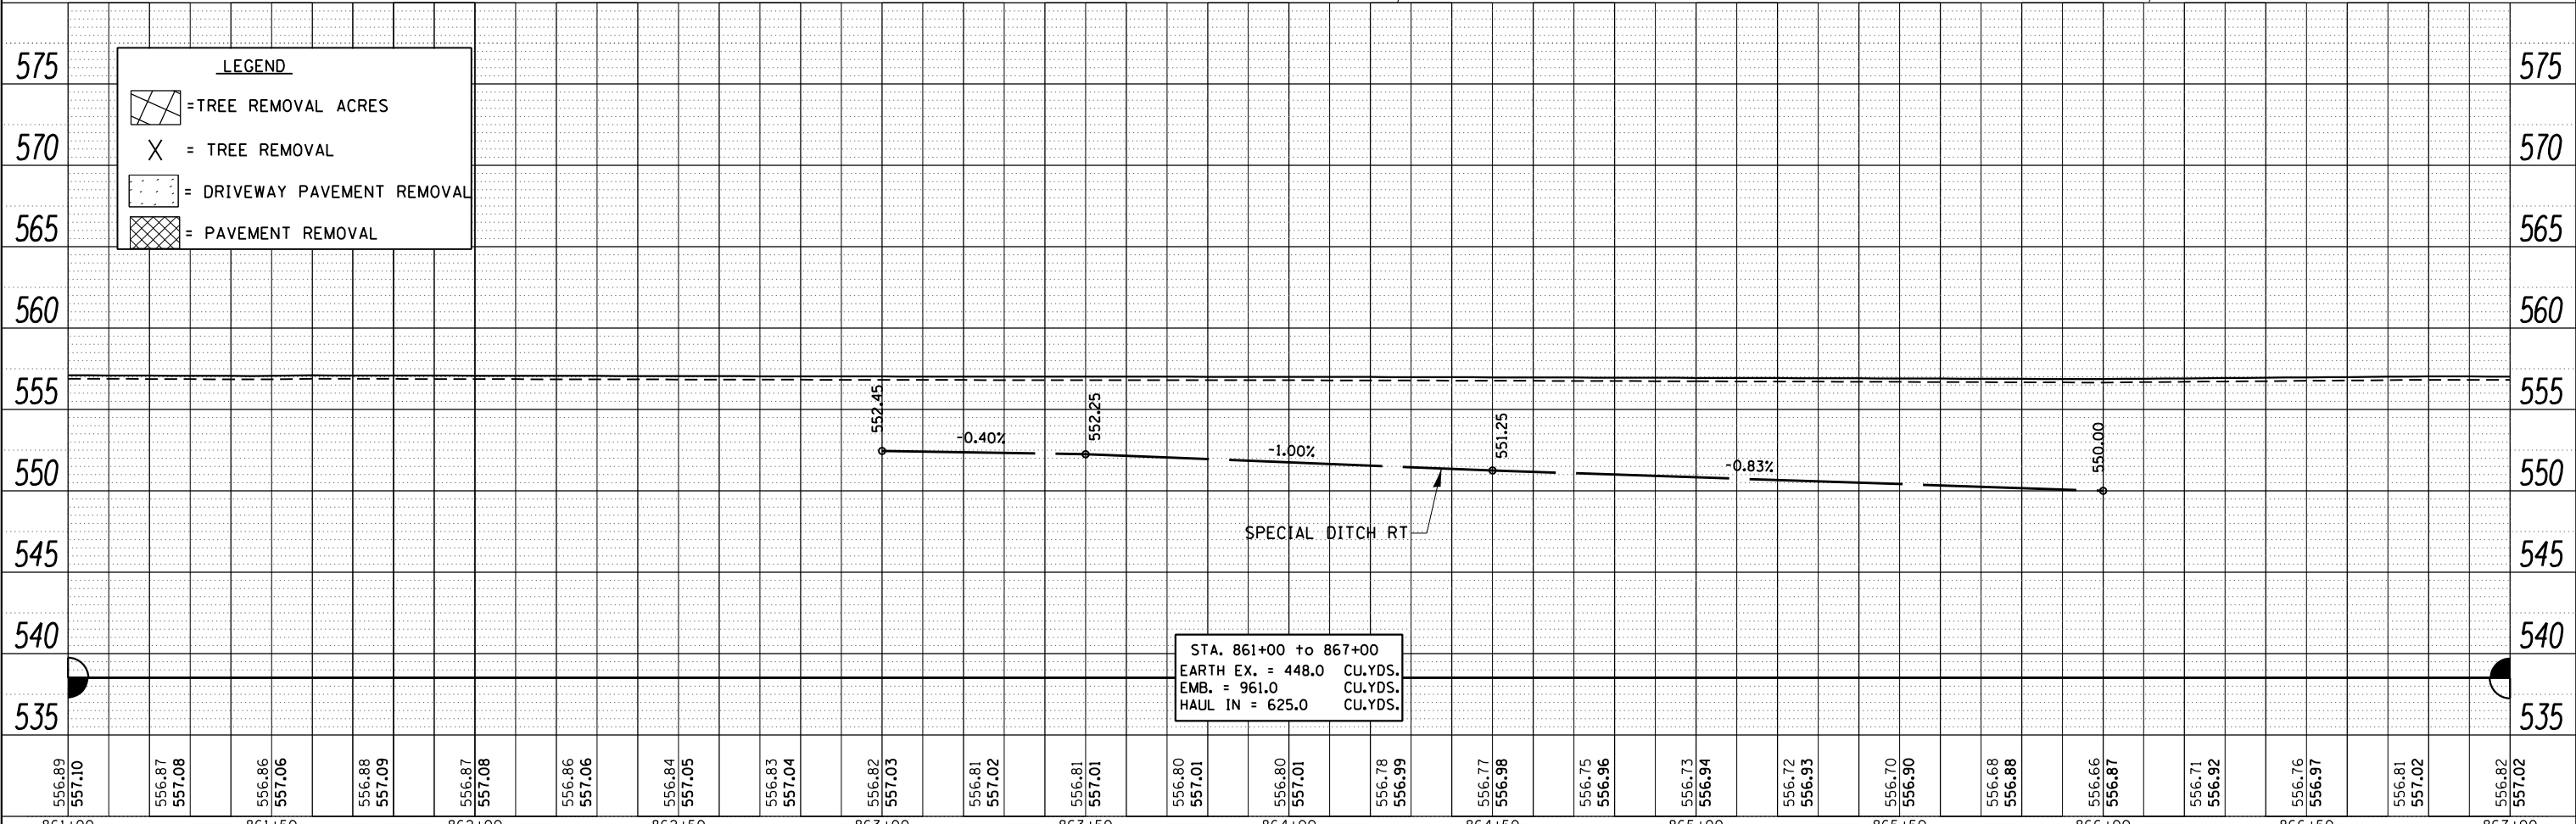

LEGEND	
	= TREE REMOVAL ACRES
	= TREE REMOVAL
	= DRIVEWAY PAVEMENT REMOVAL
	= PAVEMENT REMOVAL

STA. 861+00 to 867+00
 EARTH EX. = 448.0 CU.YDS.
 EMB. = 961.0 CU.YDS.
 HAUL IN = 625.0 CU.YDS.

PLAN	SURVEYED	DATE
	PLOTTED	
	ALIGNED	
	CHECKED	
	FILED	
	NO.	

PROFILE	SURVEYED	DATE
	PLOTTED	
	GRADES CHECKED	
	STRUCTURE NOTATIONS CHECKED	
	NO.	

FILE NAME =	USER NAME = grantpm	DESIGNED -	REVISED -	STATE OF ILLINOIS DEPARTMENT OF TRANSPORTATION	IL 92 Plan & Profile	F.A.P. RTE.	SECTION	COUNTY	TOTAL SHEETS	SHEET NO.
c:\pwork\pwork\grantpm\d0261271\020741	-sh-t-p\inpro.dgn	DRAWN -	REVISED -			599	(83MFT & 103MFT)W	ROCK ISLAND	340	61
PLOT SCALE = 40.0000' / in.	CHECKED -	REVISED -	REVISED -			CONTRACT NO. 64H11				
PLOT DATE = Wed Mar 20 11:19:57 2013	DATE -	REVISED -	REVISED -			ILLINOIS FED. AID PROJECT				