
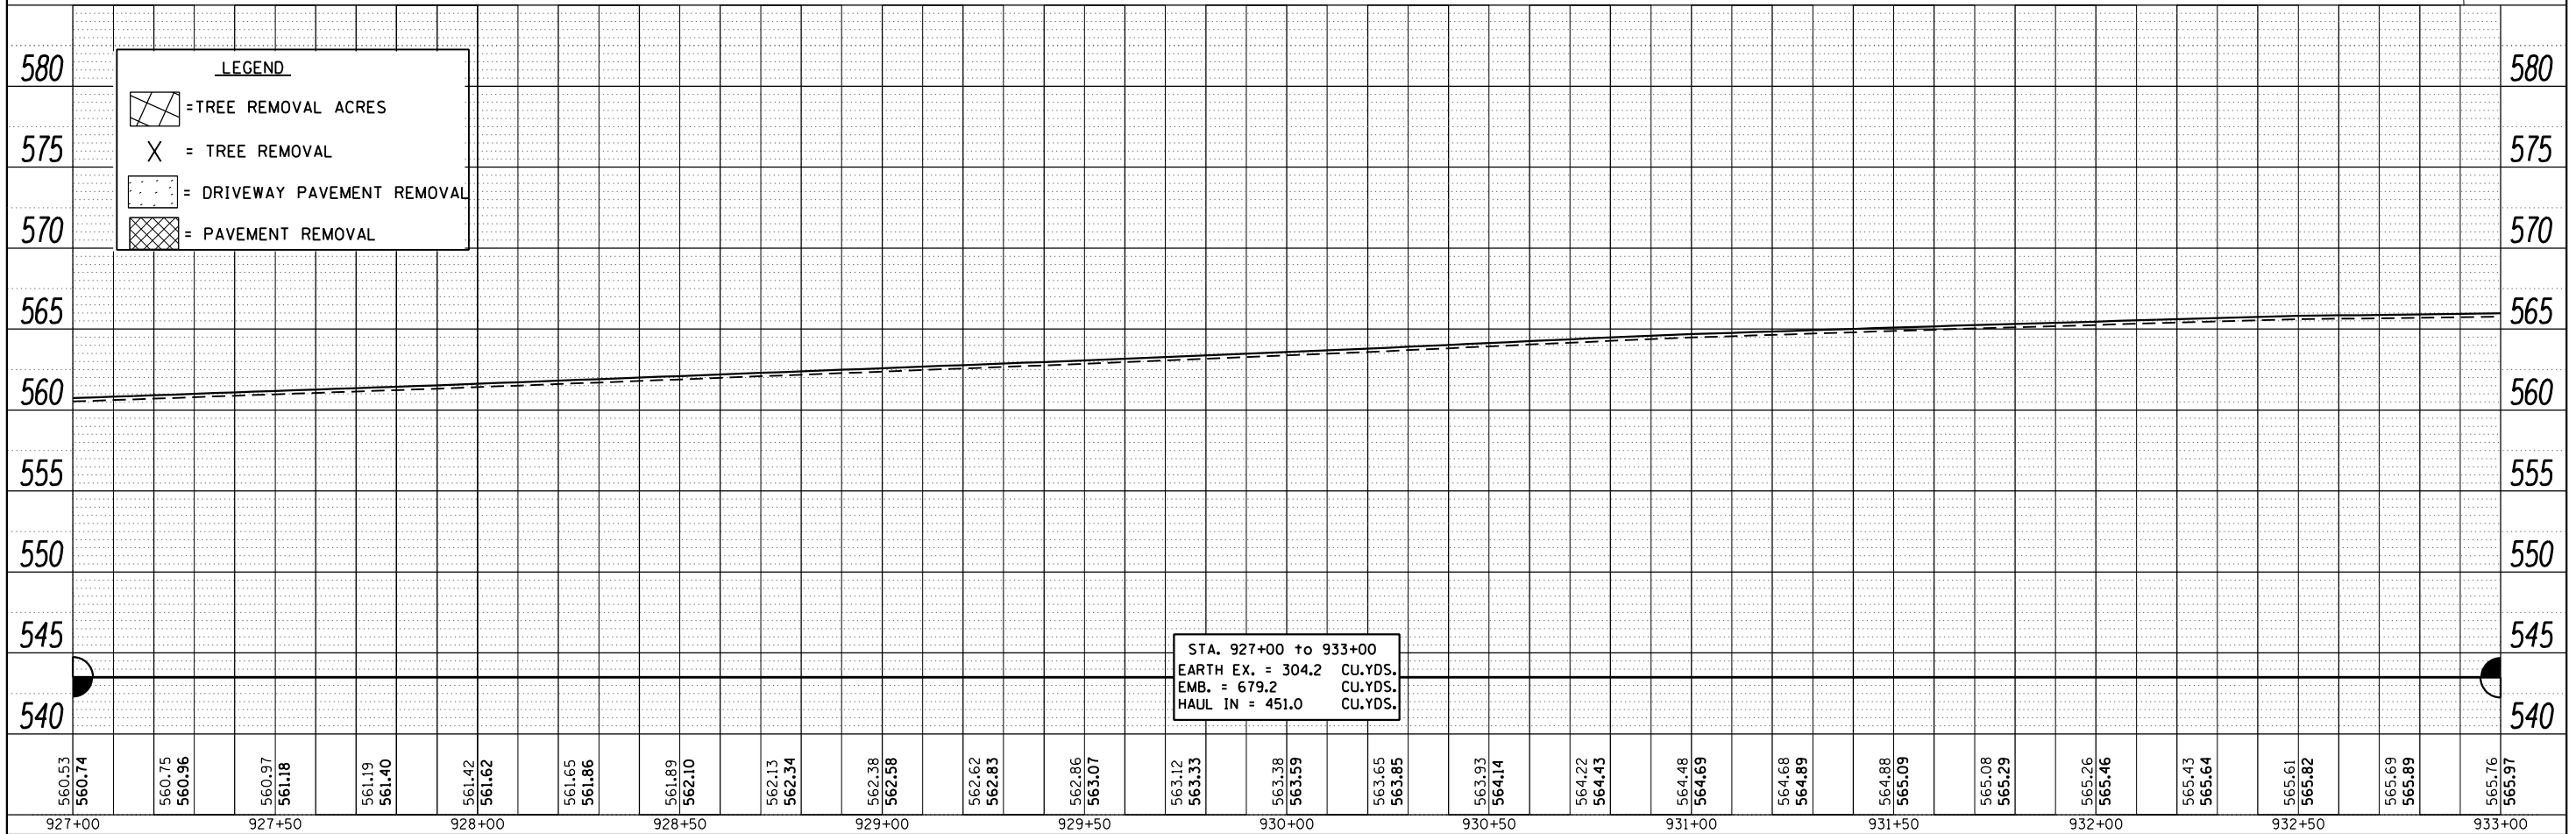


PLAN	SURVEYED	BY	DATE
	ALIGNED		
	NOTE BOOK		
	NO. OF PAGES CHECKED		
	FILE NAME		

PROFILE	SURVEYED	BY	DATE
	GRADES CHECKED		
	NOTE BOOK		
	NO. OF PAGES CHECKED		
	STRUCTURE NOTATIONS CHECKED		

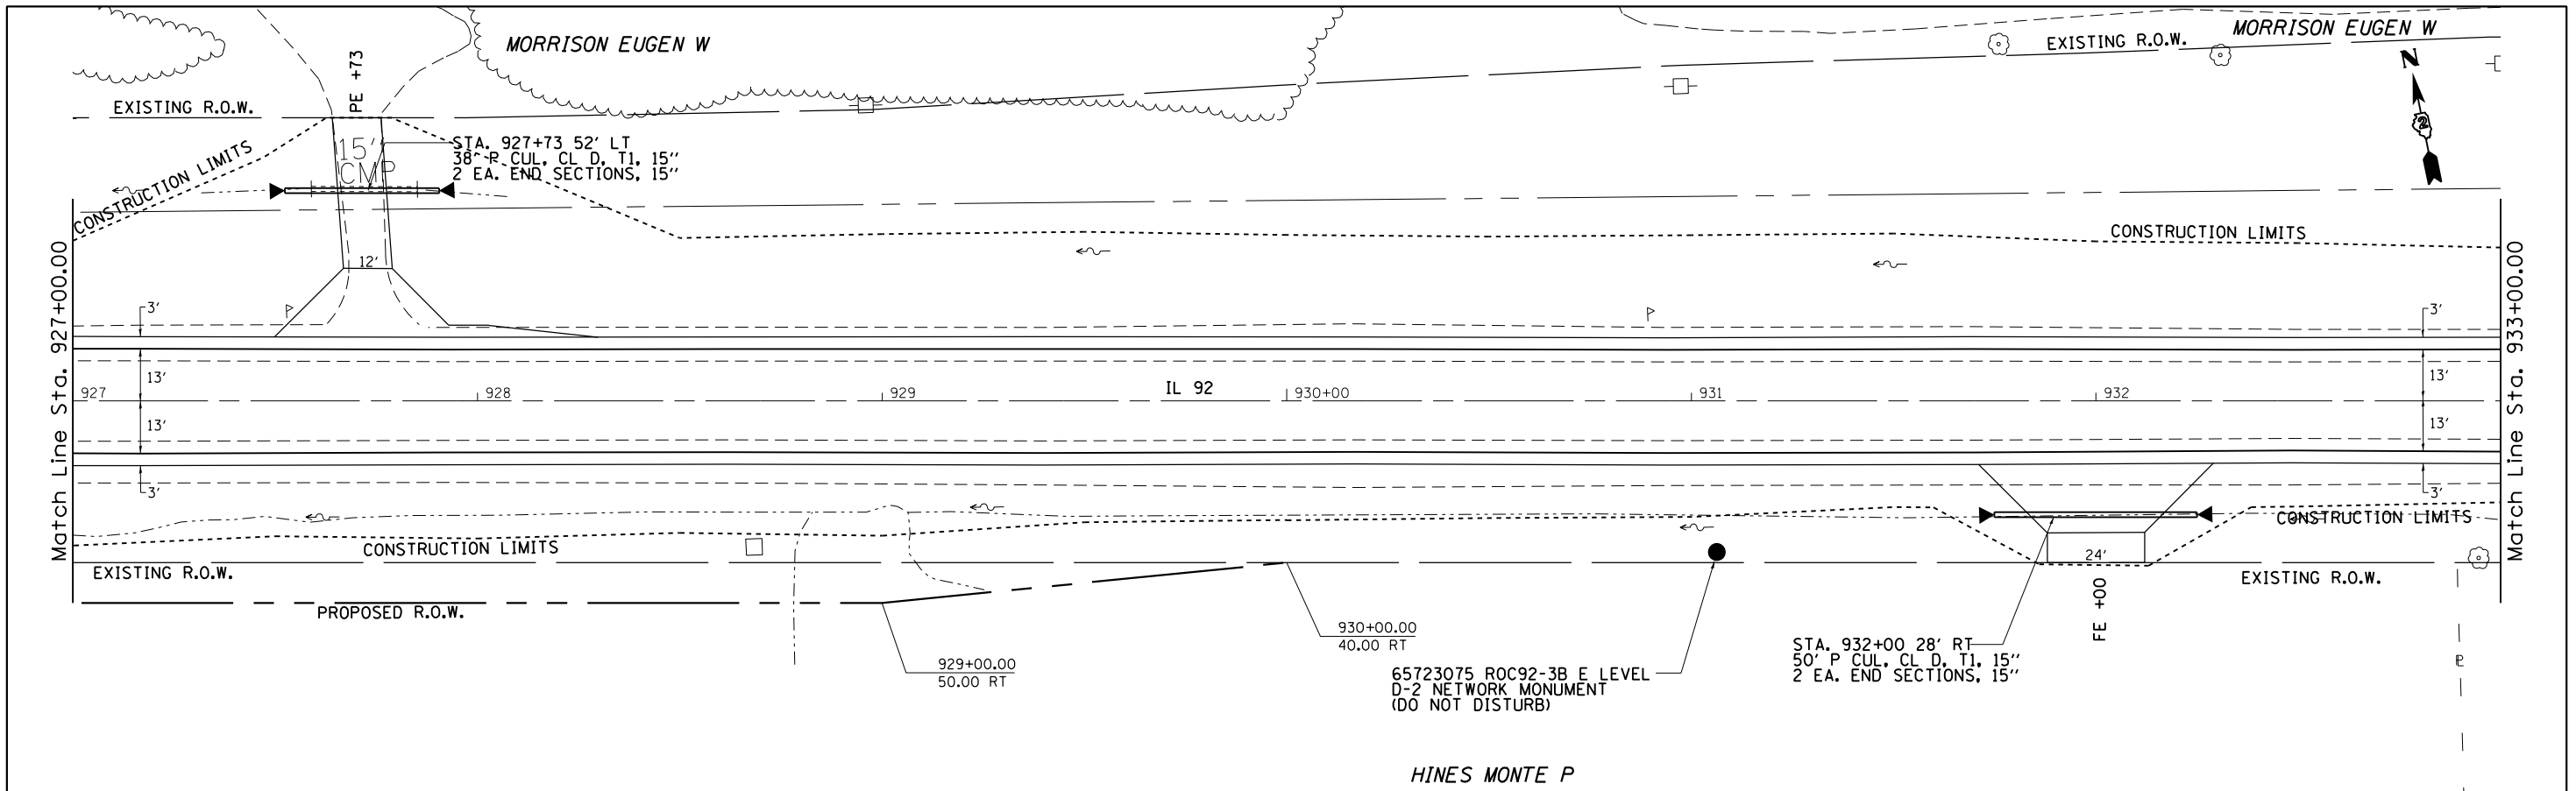

FILE NAME =	USER NAME = grantpm	DESIGNED -	REVISED -	STATE OF ILLINOIS DEPARTMENT OF TRANSPORTATION	IL 92 Plan & Profile	F.A.P. RTE.	SECTION	COUNTY	TOTAL SHEETS	SHEET NO.	
c:\pw\work\pwsdot\grantpm\d0261271\020741	sht-plnprodgn	DRAWN -	REVISED -			599	(83MFT & 103MFT)W	ROCK ISLAND	340	72	
PLOT SCALE = 41.5770' / 1"	CHECKED -	REVISED -	SCALE:			SHEET	OF	SHEETS	STA.	TO STA.	CONTRACT NO. 64H11
PLOT DATE = Wed Mar 28 11:24:46 2013	DATE -	REVISED -	ILLINOIS FED. AID PROJECT								